

**This electronic collection of documents is provided
for the convenience of the user
and is Not a Certified Document –**

**The documents contained herein were originally issued
and sealed by the individuals whose names and license
numbers appear on each page, on the dates appearing
with their signature on that page.**

**This file or an individual page
shall not be considered a certified document.**

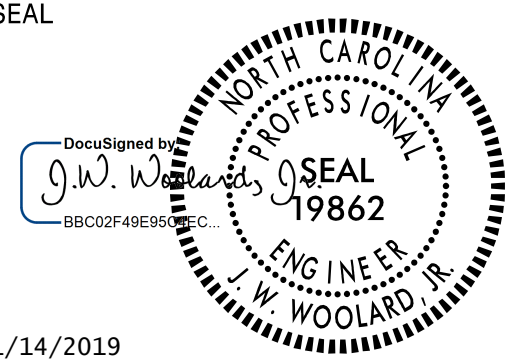

T.I.P.: 15BPR.31

CONTRACT NO.:

**STATE OF NORTH CAROLINA
DEPARTMENT OF TRANSPORTATION**

**PAVEMENT MARKING PLAN
WAYNE COUNTY**

BRIDGE #78 – US 70 OVER NORTH GEORGE STREET

TIP NO. 15BPR.31	SHEET NO. PMP - 1
APPROVED: _____	
DATE: _____	
SEAL	
	
1/14/2019	
DOCUMENT NOT CONSIDERED FINAL UNLESS ALL SIGNATURES COMPLETED	
	

ROADWAY STANDARD DRAWINGS

THE FOLLOWING ROADWAY STANDARDS AS APPEAR IN "ROADWAY STANDARD DRAWINGS" - PROJECT SERVICES UNIT - N.C. DEPARTMENT OF TRANSPORTATION - RALEIGH, N.C., DATED JANUARY 2018 ARE APPLICABLE TO THIS PROJECT AND BY REFERENCE HEREBY ARE CONSIDERED A PART OF THESE PLANS:

STD. NO.	TITLE
1205.01	PAVEMENT MARKINGS - LINE TYPES & OFFSETS
1205.02	PAVEMENT MARKINGS - 2 LANE & MULTILANE ROADWAYS
1205.03	PAVEMENT MARKINGS - EXIT AND ENTRANCE RAMP
1205.08	PAVEMENT MARKINGS - SYMBOLS & WORD MESSAGES
1250.01	RAISED PAVEMENT MARKERS - INSTALLATION SPACING
1251.01	RAISED PAVEMENT MARKERS - PERMANENT & TEMPORARY

FINAL PAVEMENT MARKING SCHEDULE

SYMBOL	DESCRIPTION	PAY ITEM
V6	WHITE EDGELINE	(6", 20 MIL) POLYUREA
V7	YELLOW EDGELINE	(6", 20 MIL) POLYUREA
VJ	10 FT. WHITE SKIP	(6", 20 MIL) POLYUREA
VK	3 FT.-9 FT./SP WHITE MINISKIP	(6", 20 MIL) POLYUREA
T6	WHITE EDGELINE	(6", 90 MIL) THERMOPLASTIC
T7	YELLOW EDGELINE	(6", 90 MIL) THERMOPLASTIC
TJ	10 FT. WHITE SKIP	(6", 120 MIL) THERMOPLASTIC
TK	3 FT.-9 FT./SP WHITE MINISKIP	(6", 120 MIL) THERMOPLASTIC
UP	MERGE ARROW	(90 MIL) THERMOPLASTIC
MB	PERMANENT RAISED MARKER (CRYSTAL/RED)	

GENERAL NOTES

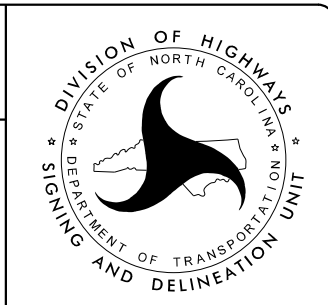
THE FOLLOWING GENERAL NOTES APPLY AT ALL TIMES FOR THE DURATION OF THE CONSTRUCTION PROJECT, EXCEPT WHEN OTHERWISE NOTED IN THE PLAN, OR DIRECTED BY THE ENGINEER.

A) INSTALL PAVEMENT MARKINGS AND PAVEMENT MARKERS ON THE FINAL SURFACE AS FOLLOWS:

ROAD NAME	MARKING	MARKER
US 70	THERMOPLASTIC	PERMANENT RAISED
BRIDGE DECK	POLYUREA	NONE

- B) TIE PROPOSED PAVEMENT MARKING LINES TO EXISTING PAVEMENT MARKING LINES.
- C) REMOVE/REPLACE ANY CONFLICTING/DAMAGED PAVEMENT MARKINGS AND MARKERS.
- D) UNLESS OTHERWISE SPECIFIED, HEATED-IN-PLACE THERMOPLASTIC MAY BE USED IN LIEU OF EXTRUDED THERMOPLASTIC FOR STOP BARS, SYMBOLS, CHARACTERS AND DIAGONALS.

PLAN REVIEWED BY: N.C.D.O.T. DIVISION 4
ADDISON GAINNEY, P.E. PROJECT TEAM LEAD



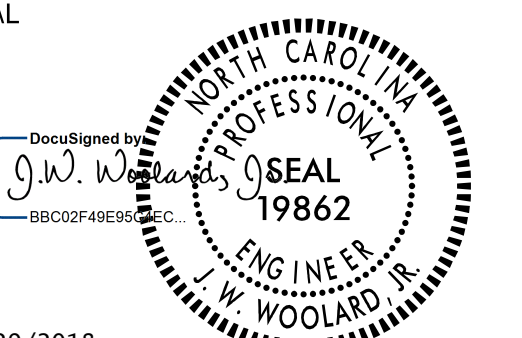

PLAN PREPARED BY:
JAY WOOLARD, P.E. SENIOR TRANSPORTATION ENGINEER
BEN KEFFER TRANSPORTATION DESIGNER

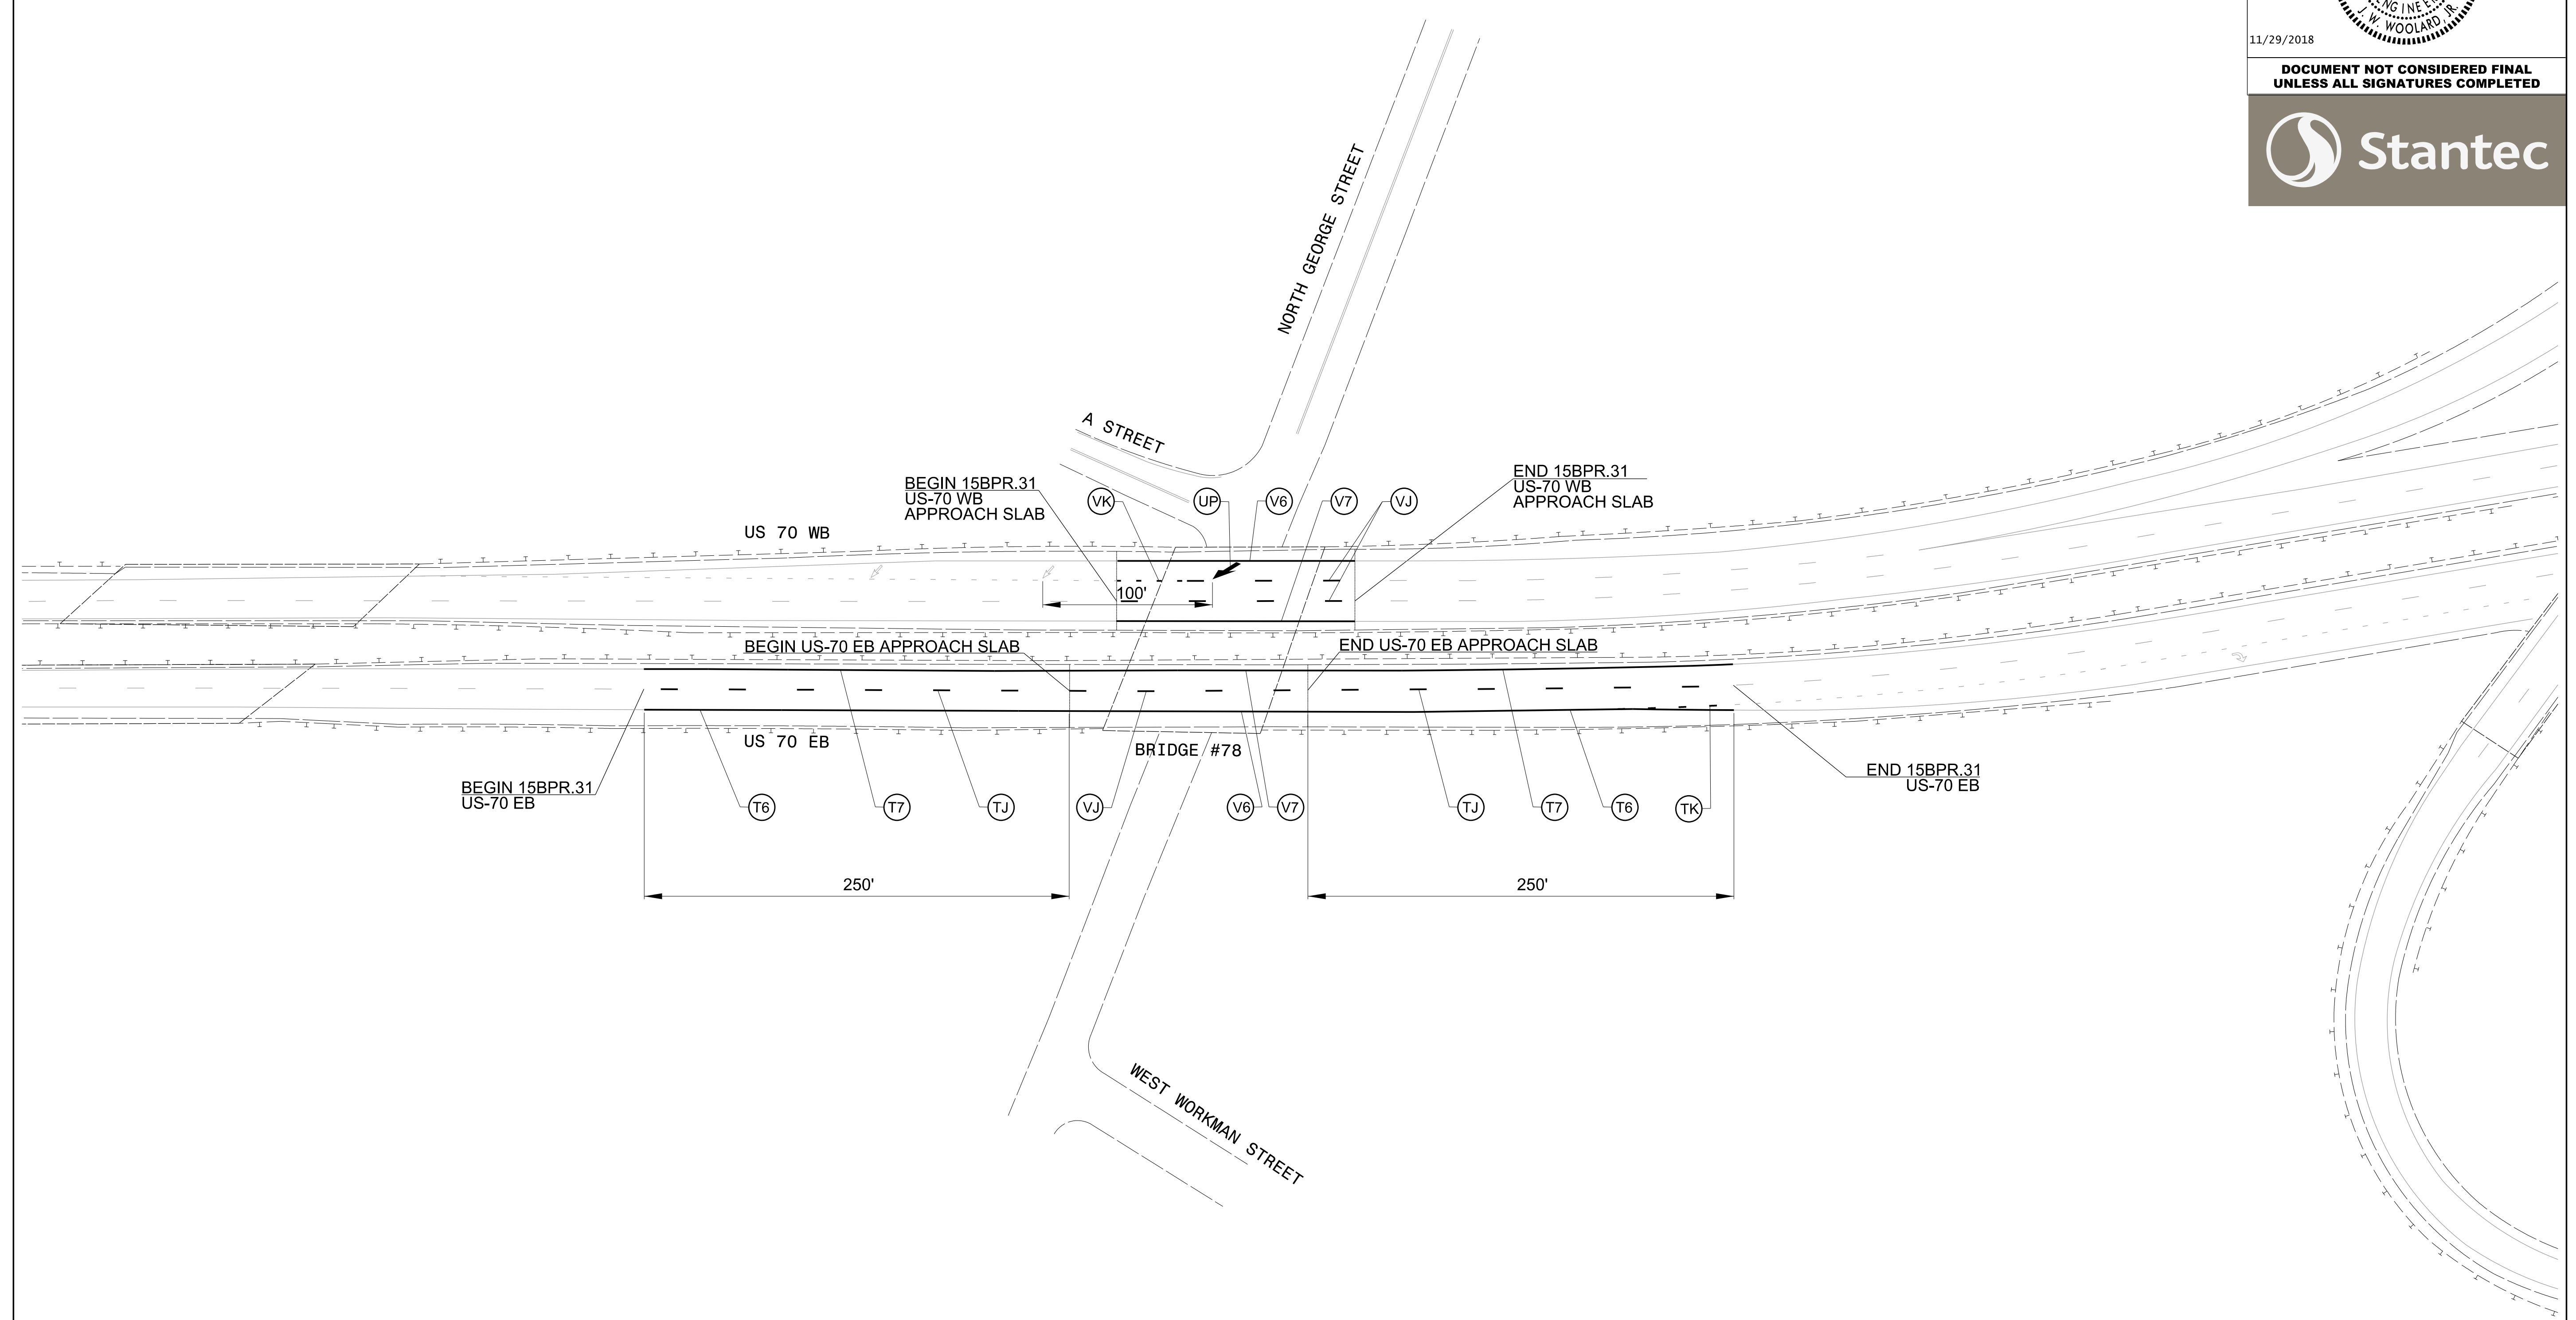
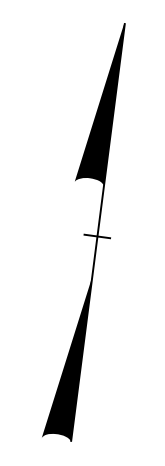


Stantec Consulting Services Inc.
801 Jones Franklin Road
Suite 300
Raleigh, NC 27606
Tel. (919) 851-6866
Fax. (919) 851-7024
www.stantec.com
License No. F-6872

INDEX

SHEET NO.	DESCRIPTION
PMP - 1	PAVEMENT MARKING PLAN TITLE AND SCHEDULE SHEET
PMP - 2	PAVEMENT MARKING DETAIL

TIP NO. 15BPR.31	SHEET NO. PMP - 2
APPROVED: _____	
DATE: _____	
SEAL	
	
11/29/2018	
DOCUMENT NOT CONSIDERED FINAL UNLESS ALL SIGNATURES COMPLETED	
	



11/29/2018
L:\Traffic\Signing\CADD\PM\plan_sheets\15BPR.31.pmp.02.dgn
bkeffer

PAVEMENT MARKING DETAIL