



Division 2
Polyurea Pavement
Markings Project



TIP#: W-5702P
WBS#: 44848.3.16
FEDERAL AID#:
HSIP-0220(094)


County:

- Beaufort
- Carteret
- Craven
- Greene
- Jones
- Lenoir
- Pamlico
- Pitt

Map 1 of 9

Edge Line Width

	4 Inch
	6 Inch

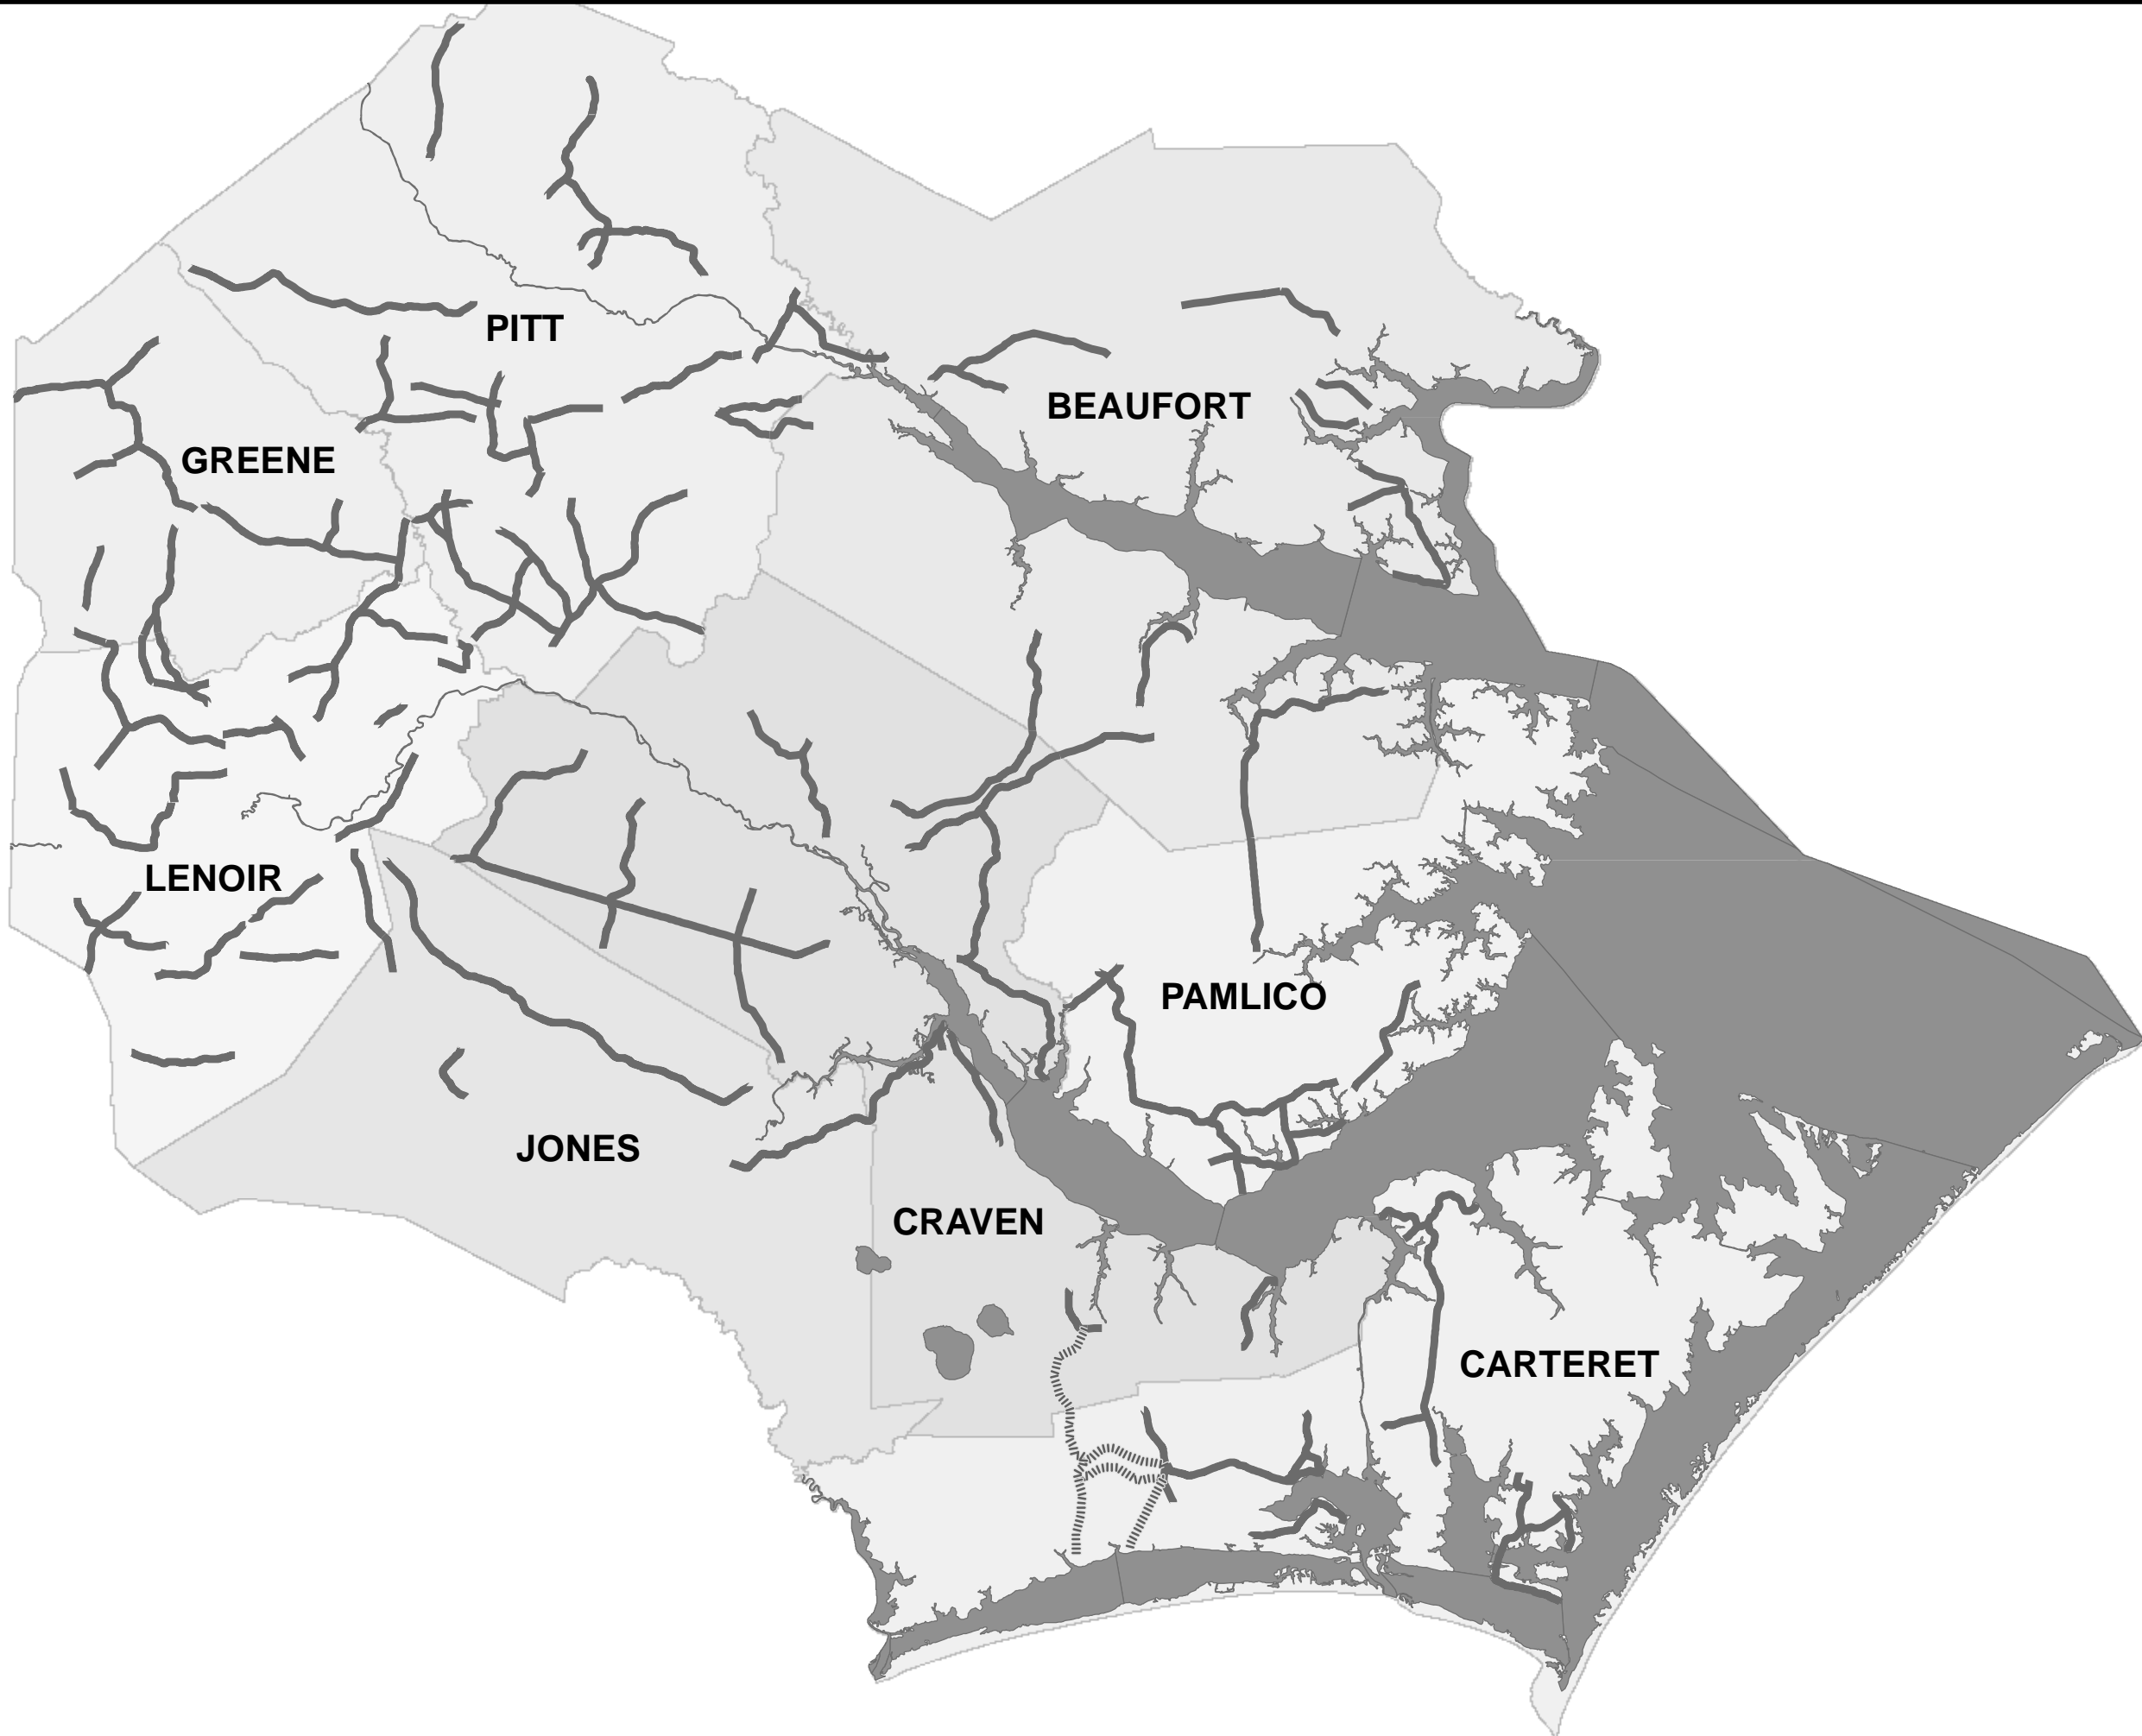





Division 2
Polyurea Pavement
Markings Project

TIP#: W-5702P
WBS#: 44848.3.16
FEDERAL AID#:
HSIP-0220(094)

County:
Beaufort

Map 2 of 9

Edge Line Width	
	4 Inch
	6 Inch







Division 2
Polyurea Pavement
Markings Project



TIP#: W-5702P
WBS#: 44848.3.16
FEDERAL AID#:
HSIP-0220(094)

County:
Carteret

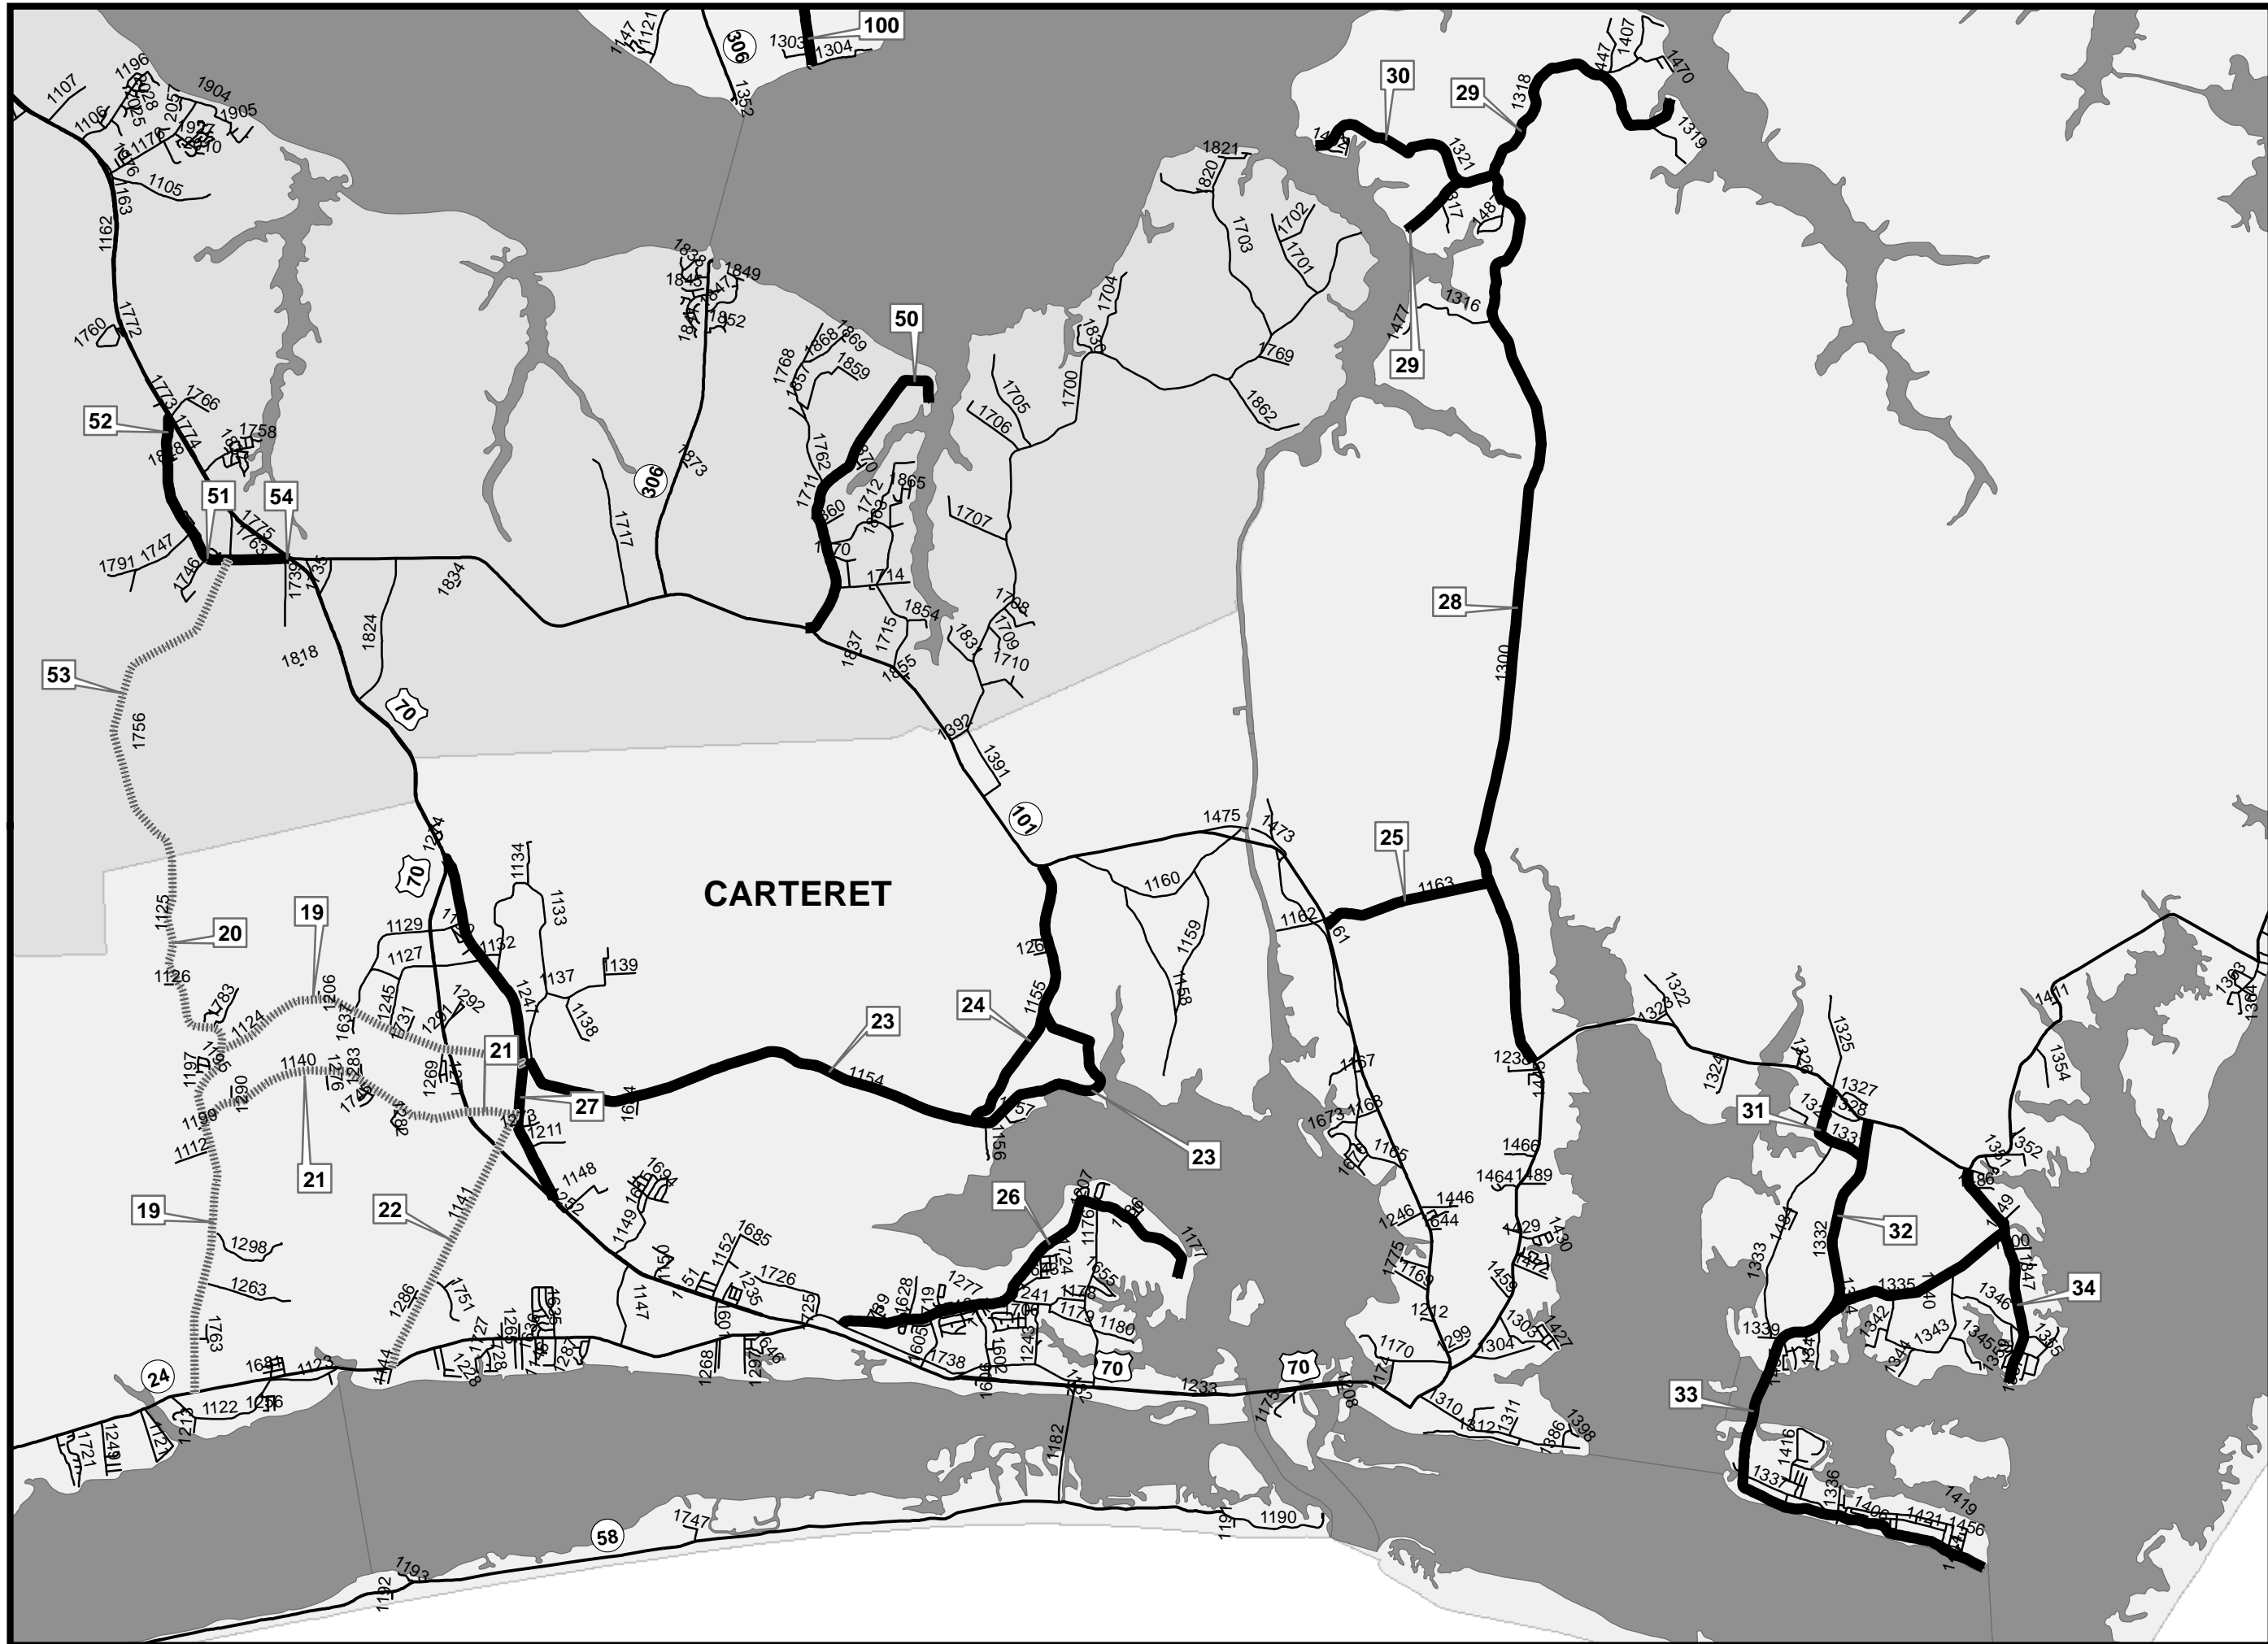

Map 3 of 9

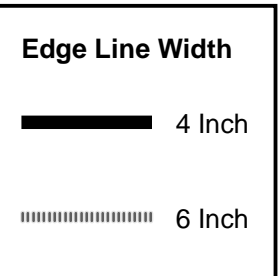

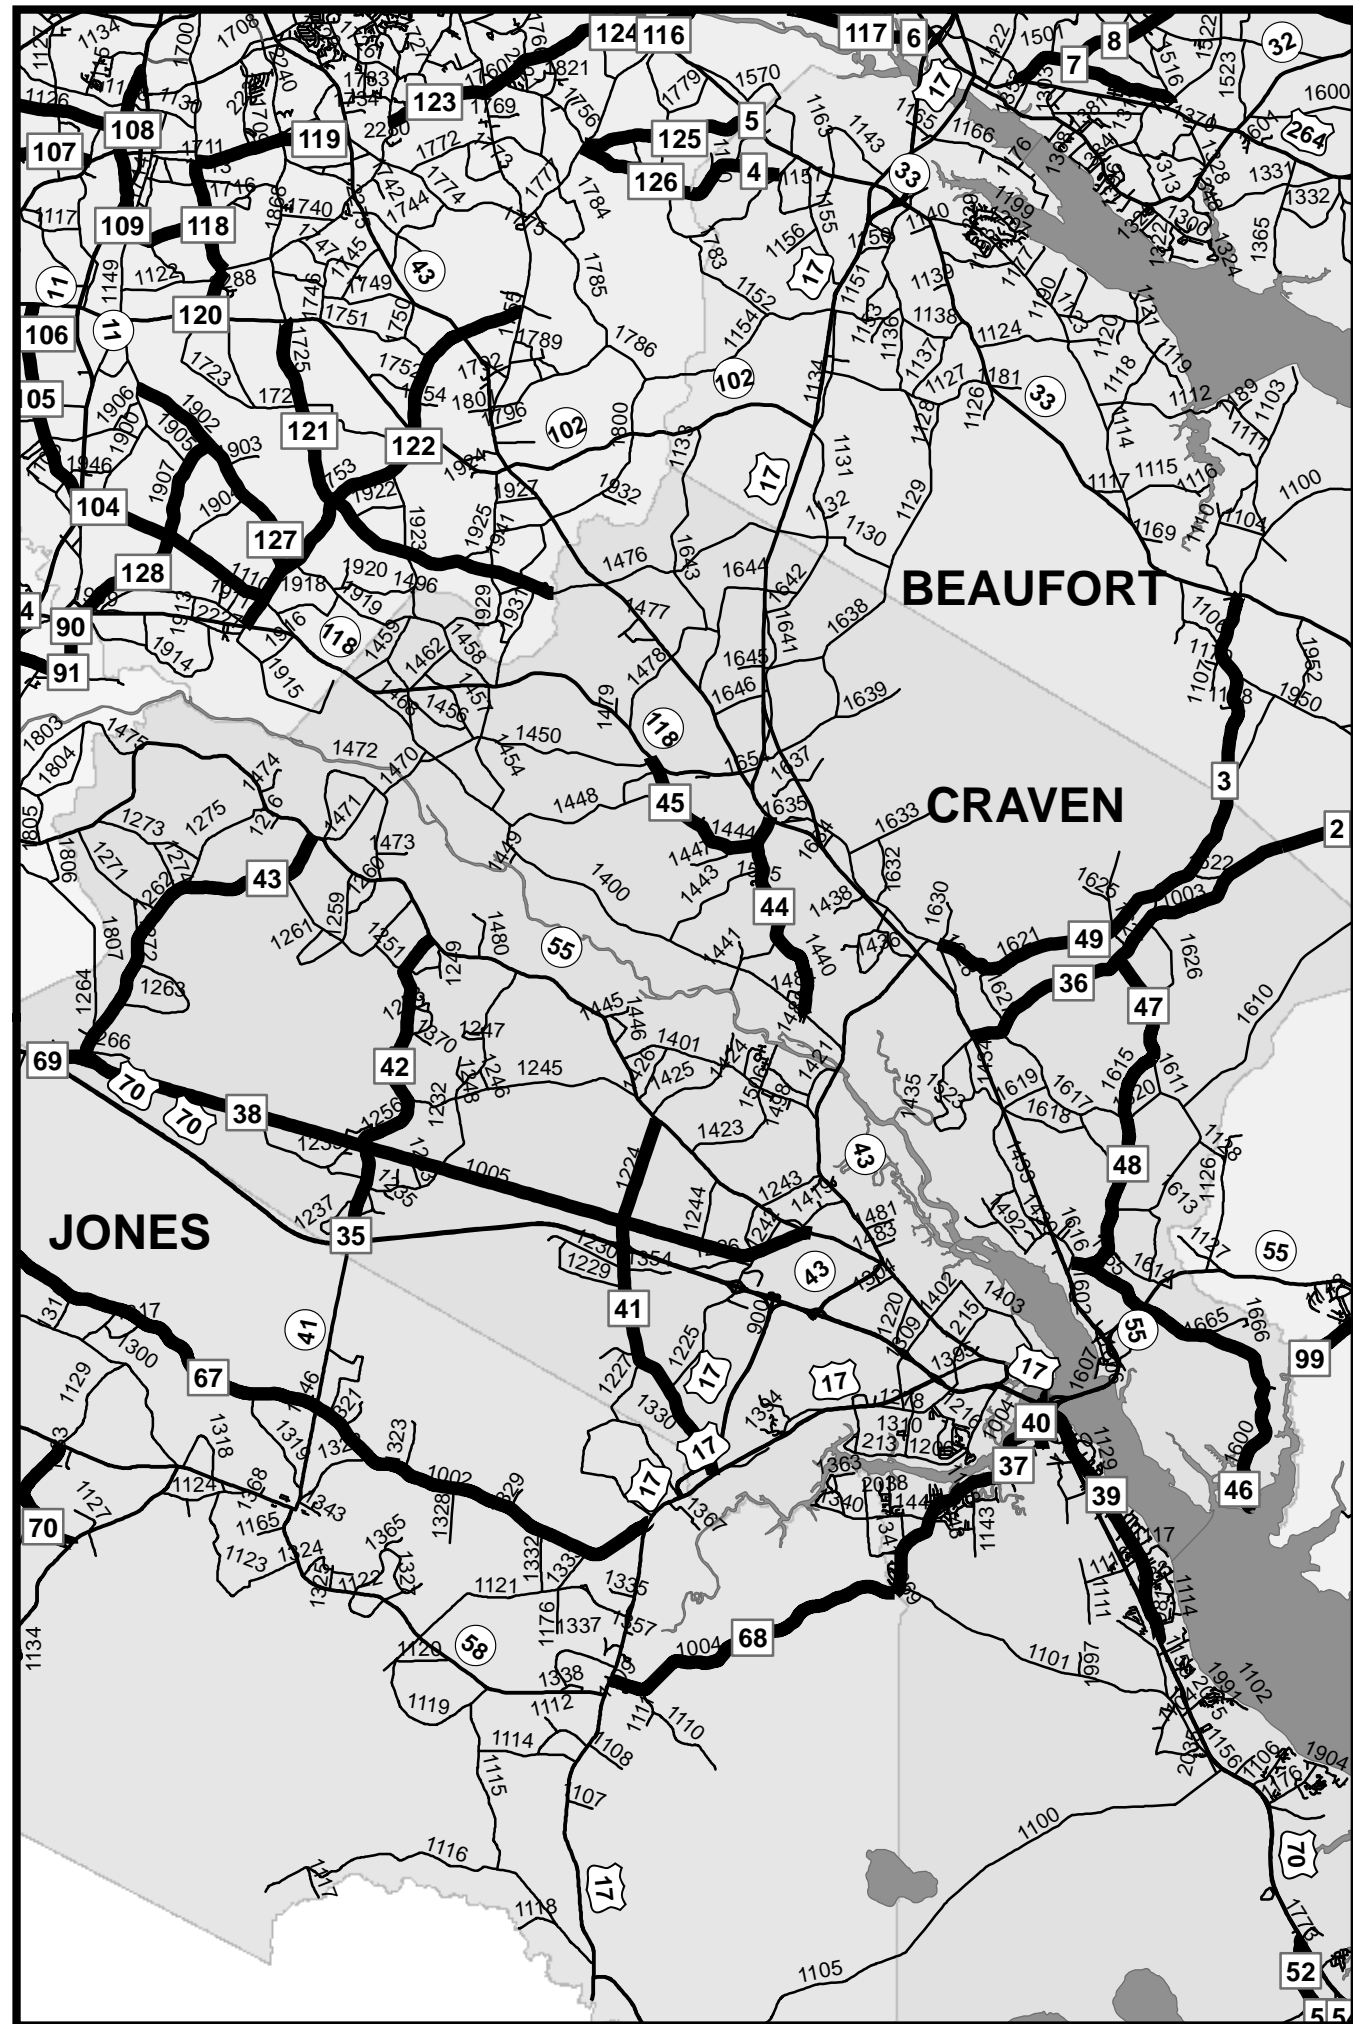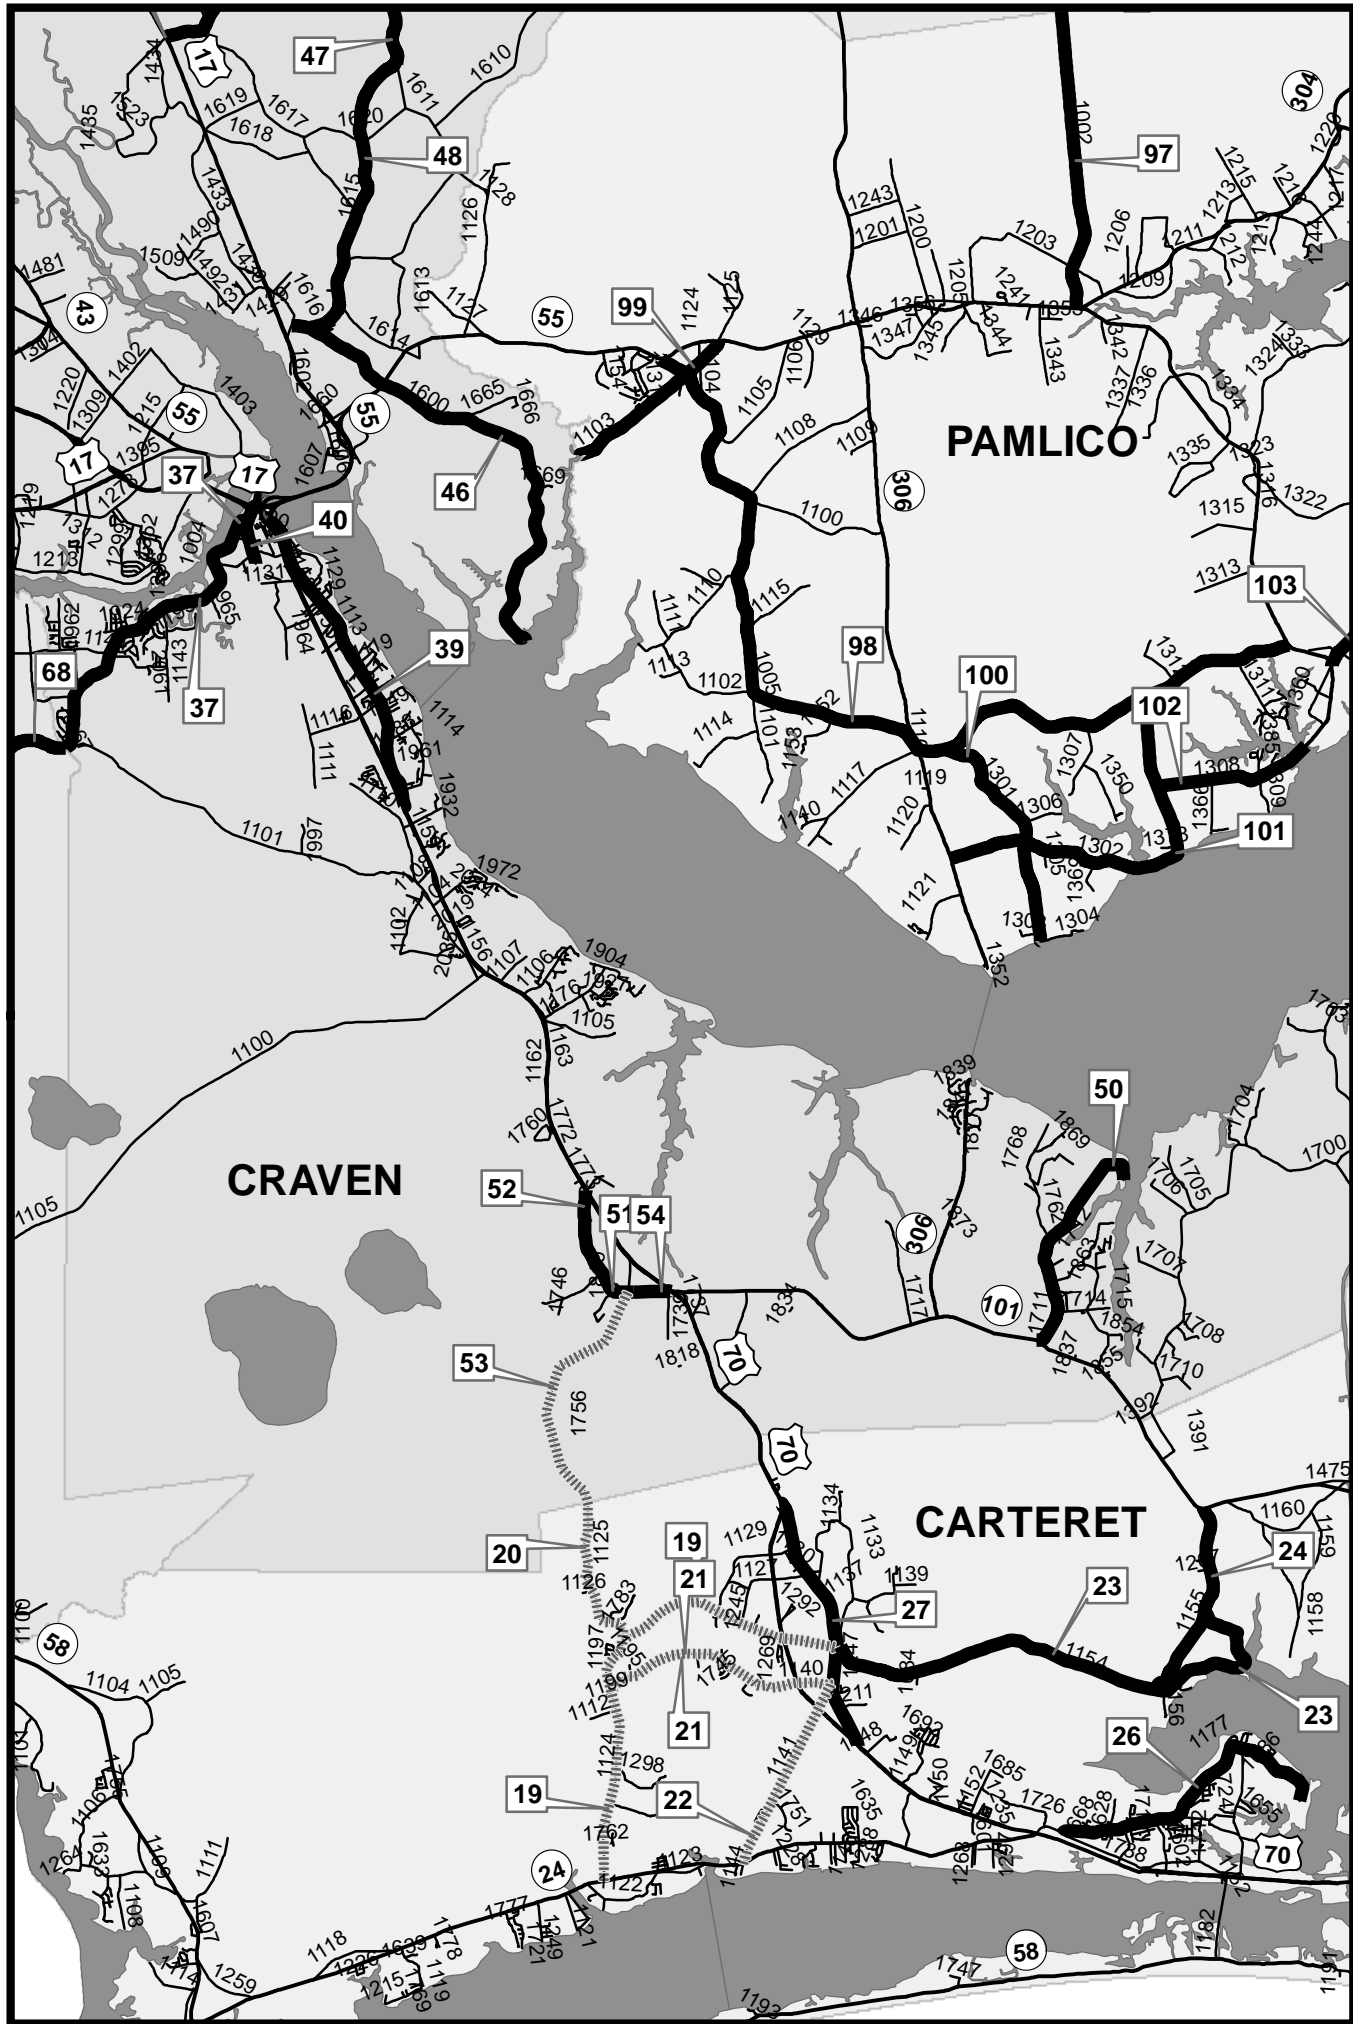

NCDOT



Division 2

Polyurea Pavement
Markings Project

TIP#: W-5702P

WBS#: 44848.3.16

FEDERAL AID#:
HSIP-0220(094)

County:

Craven

Map 4 of 9

Edge Line Width

————— 4 Inch

⋯⋯⋯ 6 Inch






Division 2
Polyurea Pavement
Markings Project


TIP#: W-5702P
WBS#: 44848.3.16
FEDERAL AID#:
HSIP-0220(094)

County:
Greene

Map 5 of 9

Edge Line Width	
	4 Inch
	6 Inch

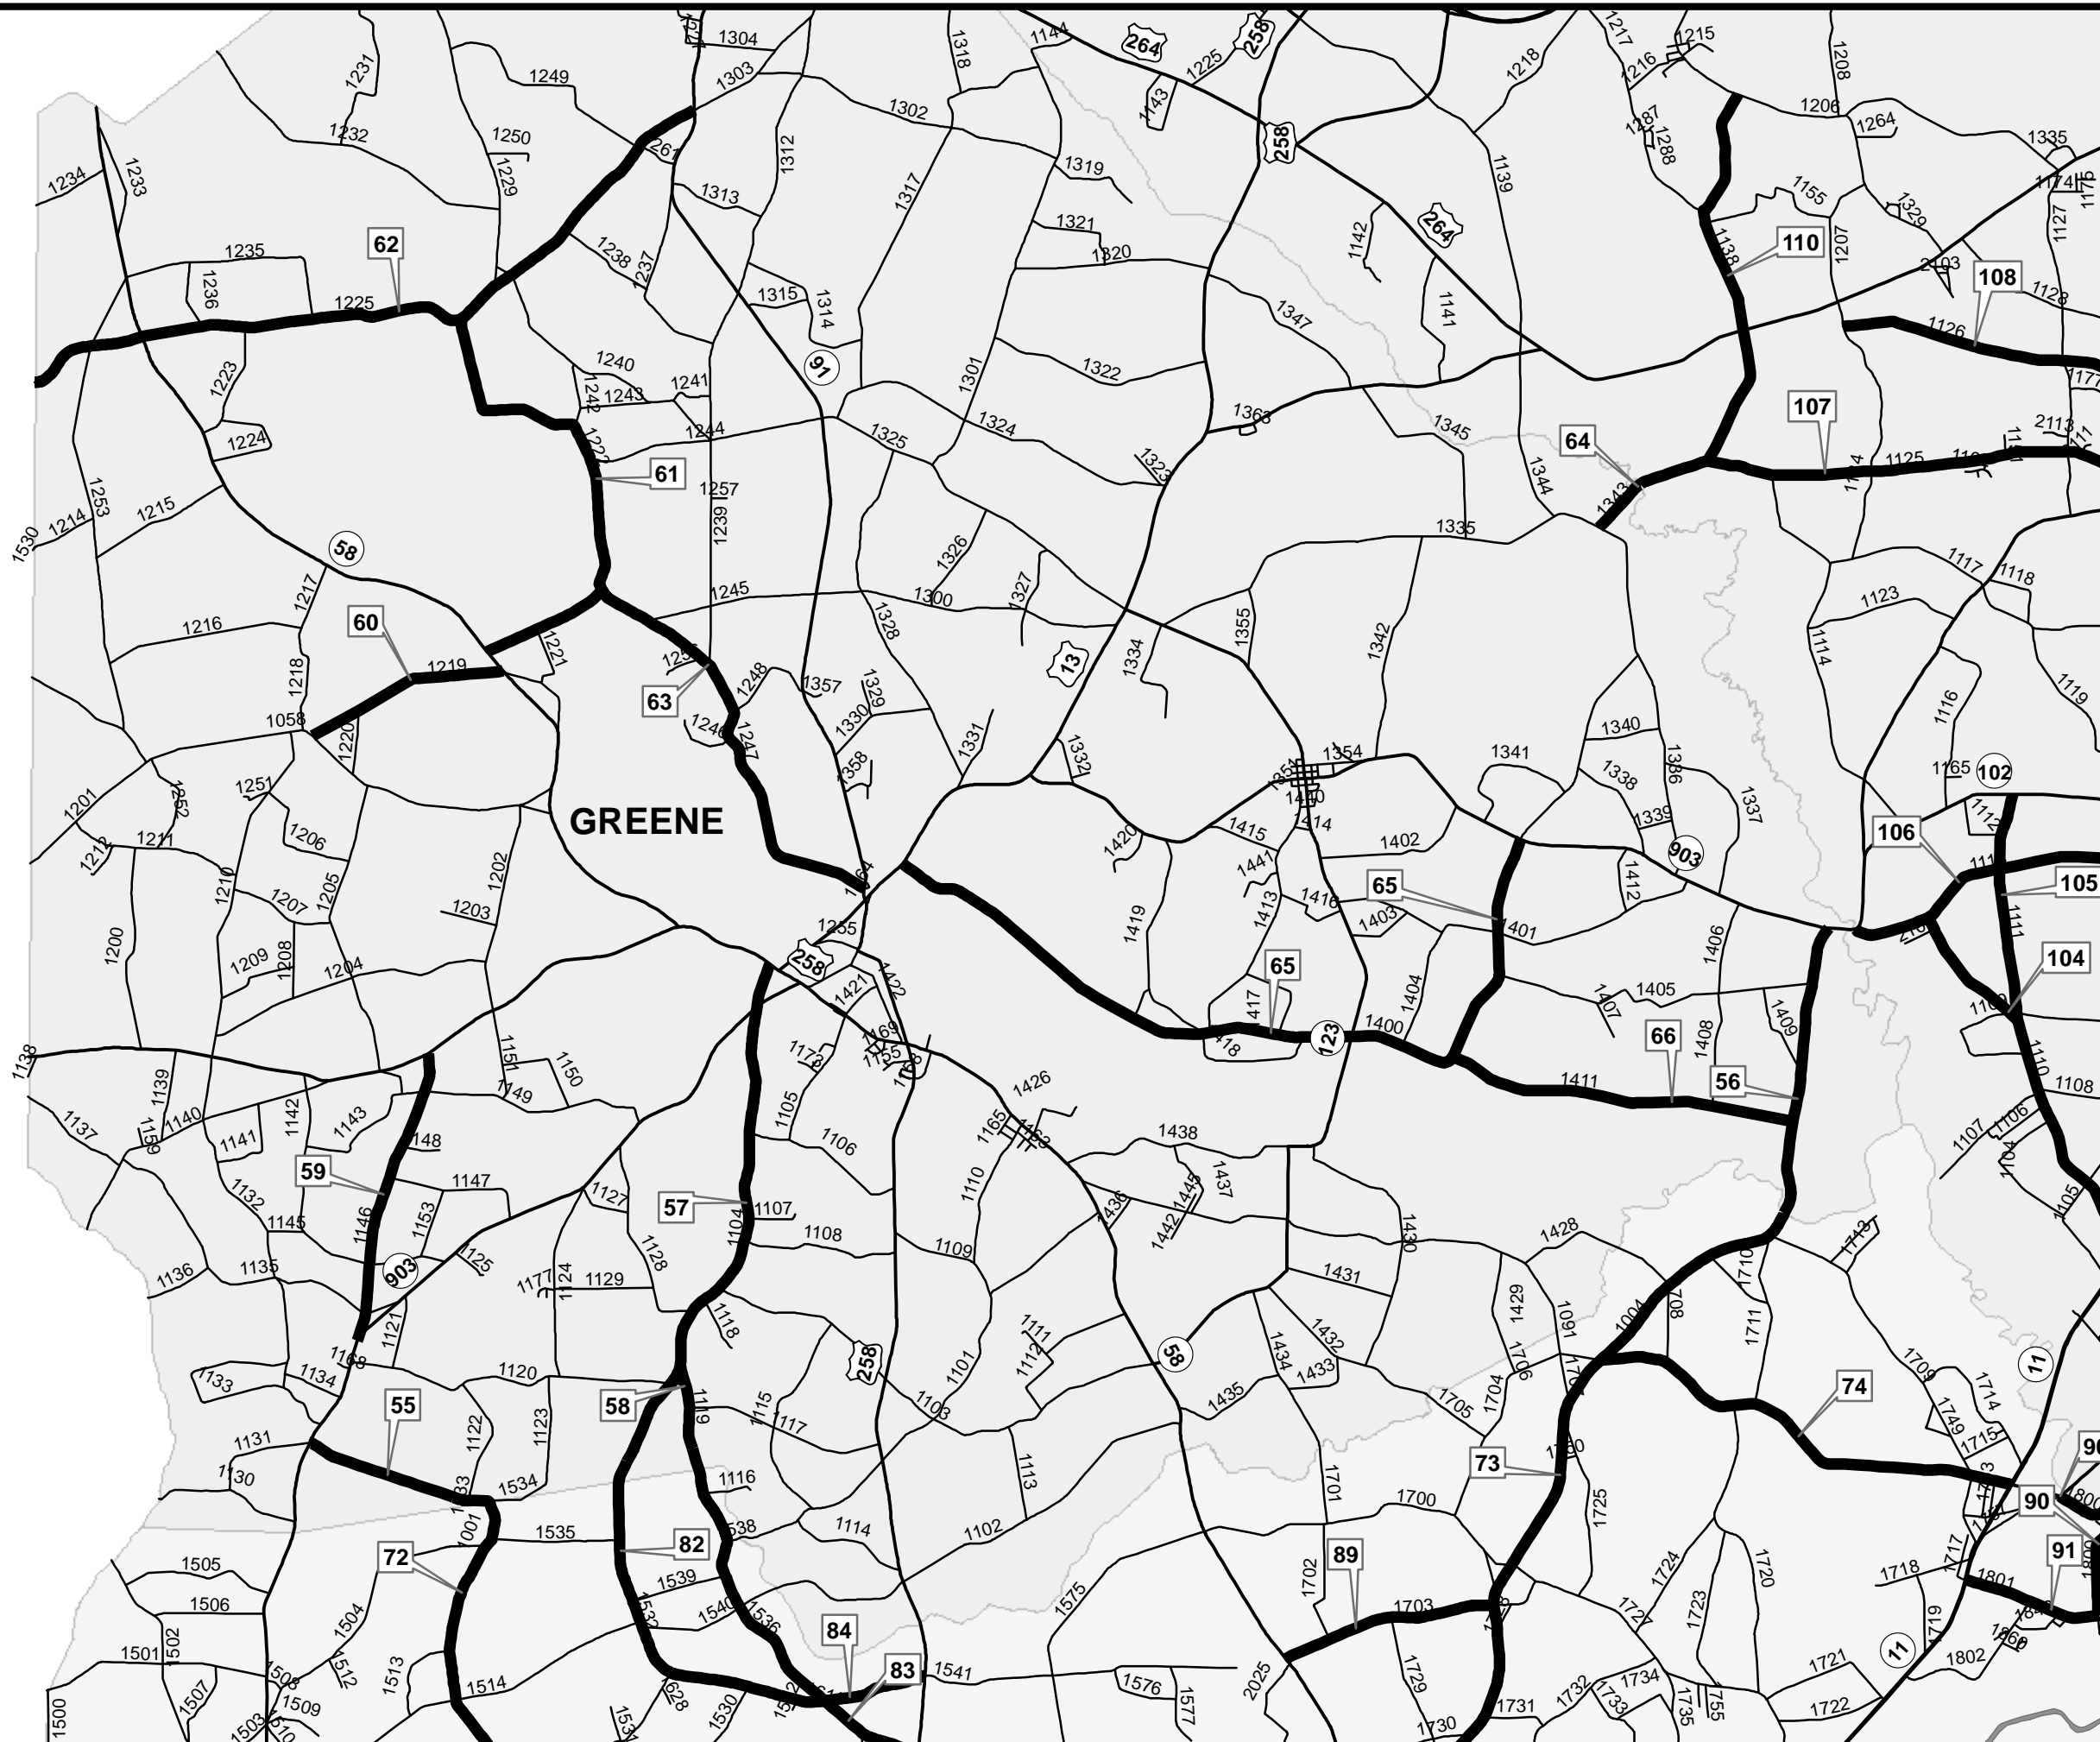

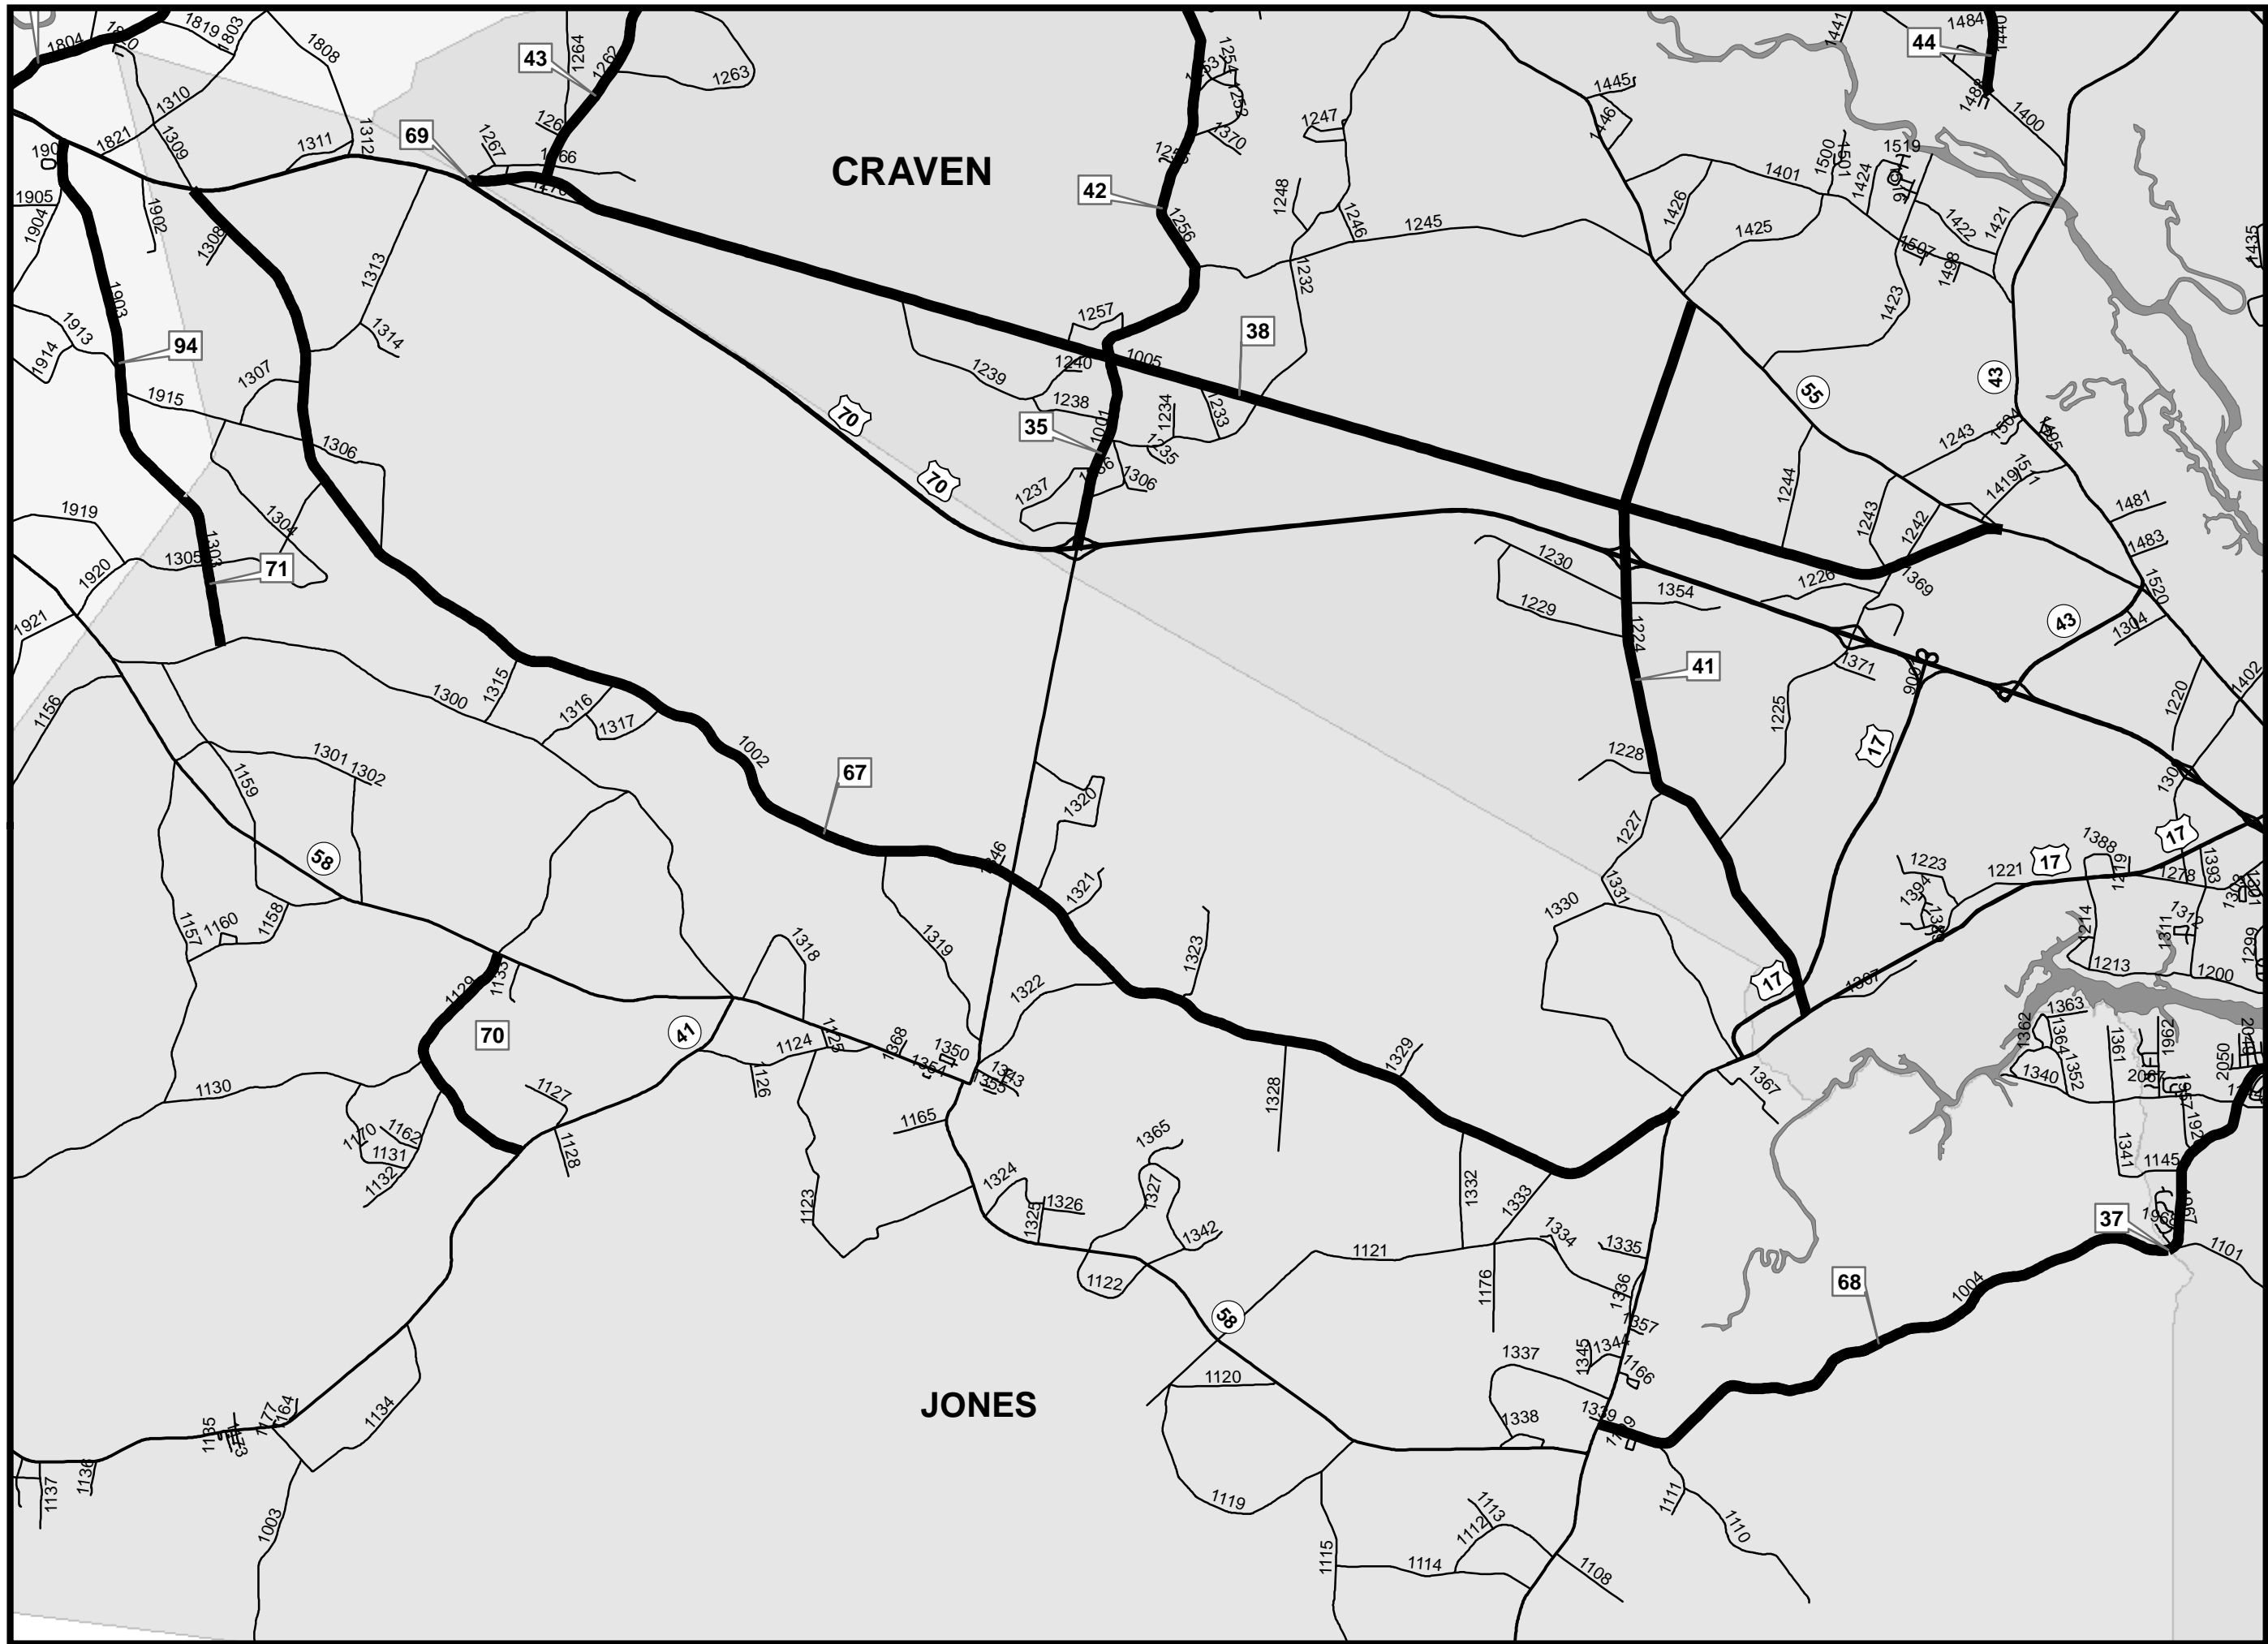

NCDOT



Division 2

Polyurea Pavement
Markings Project

TIP#: W-5702P

WBS#: 44848.3.16

FEDERAL AID#:
HSIP-0220(094)

County:


Jones

Map 6 of 9

Edge Line Width

 4 Inch

 6 Inch

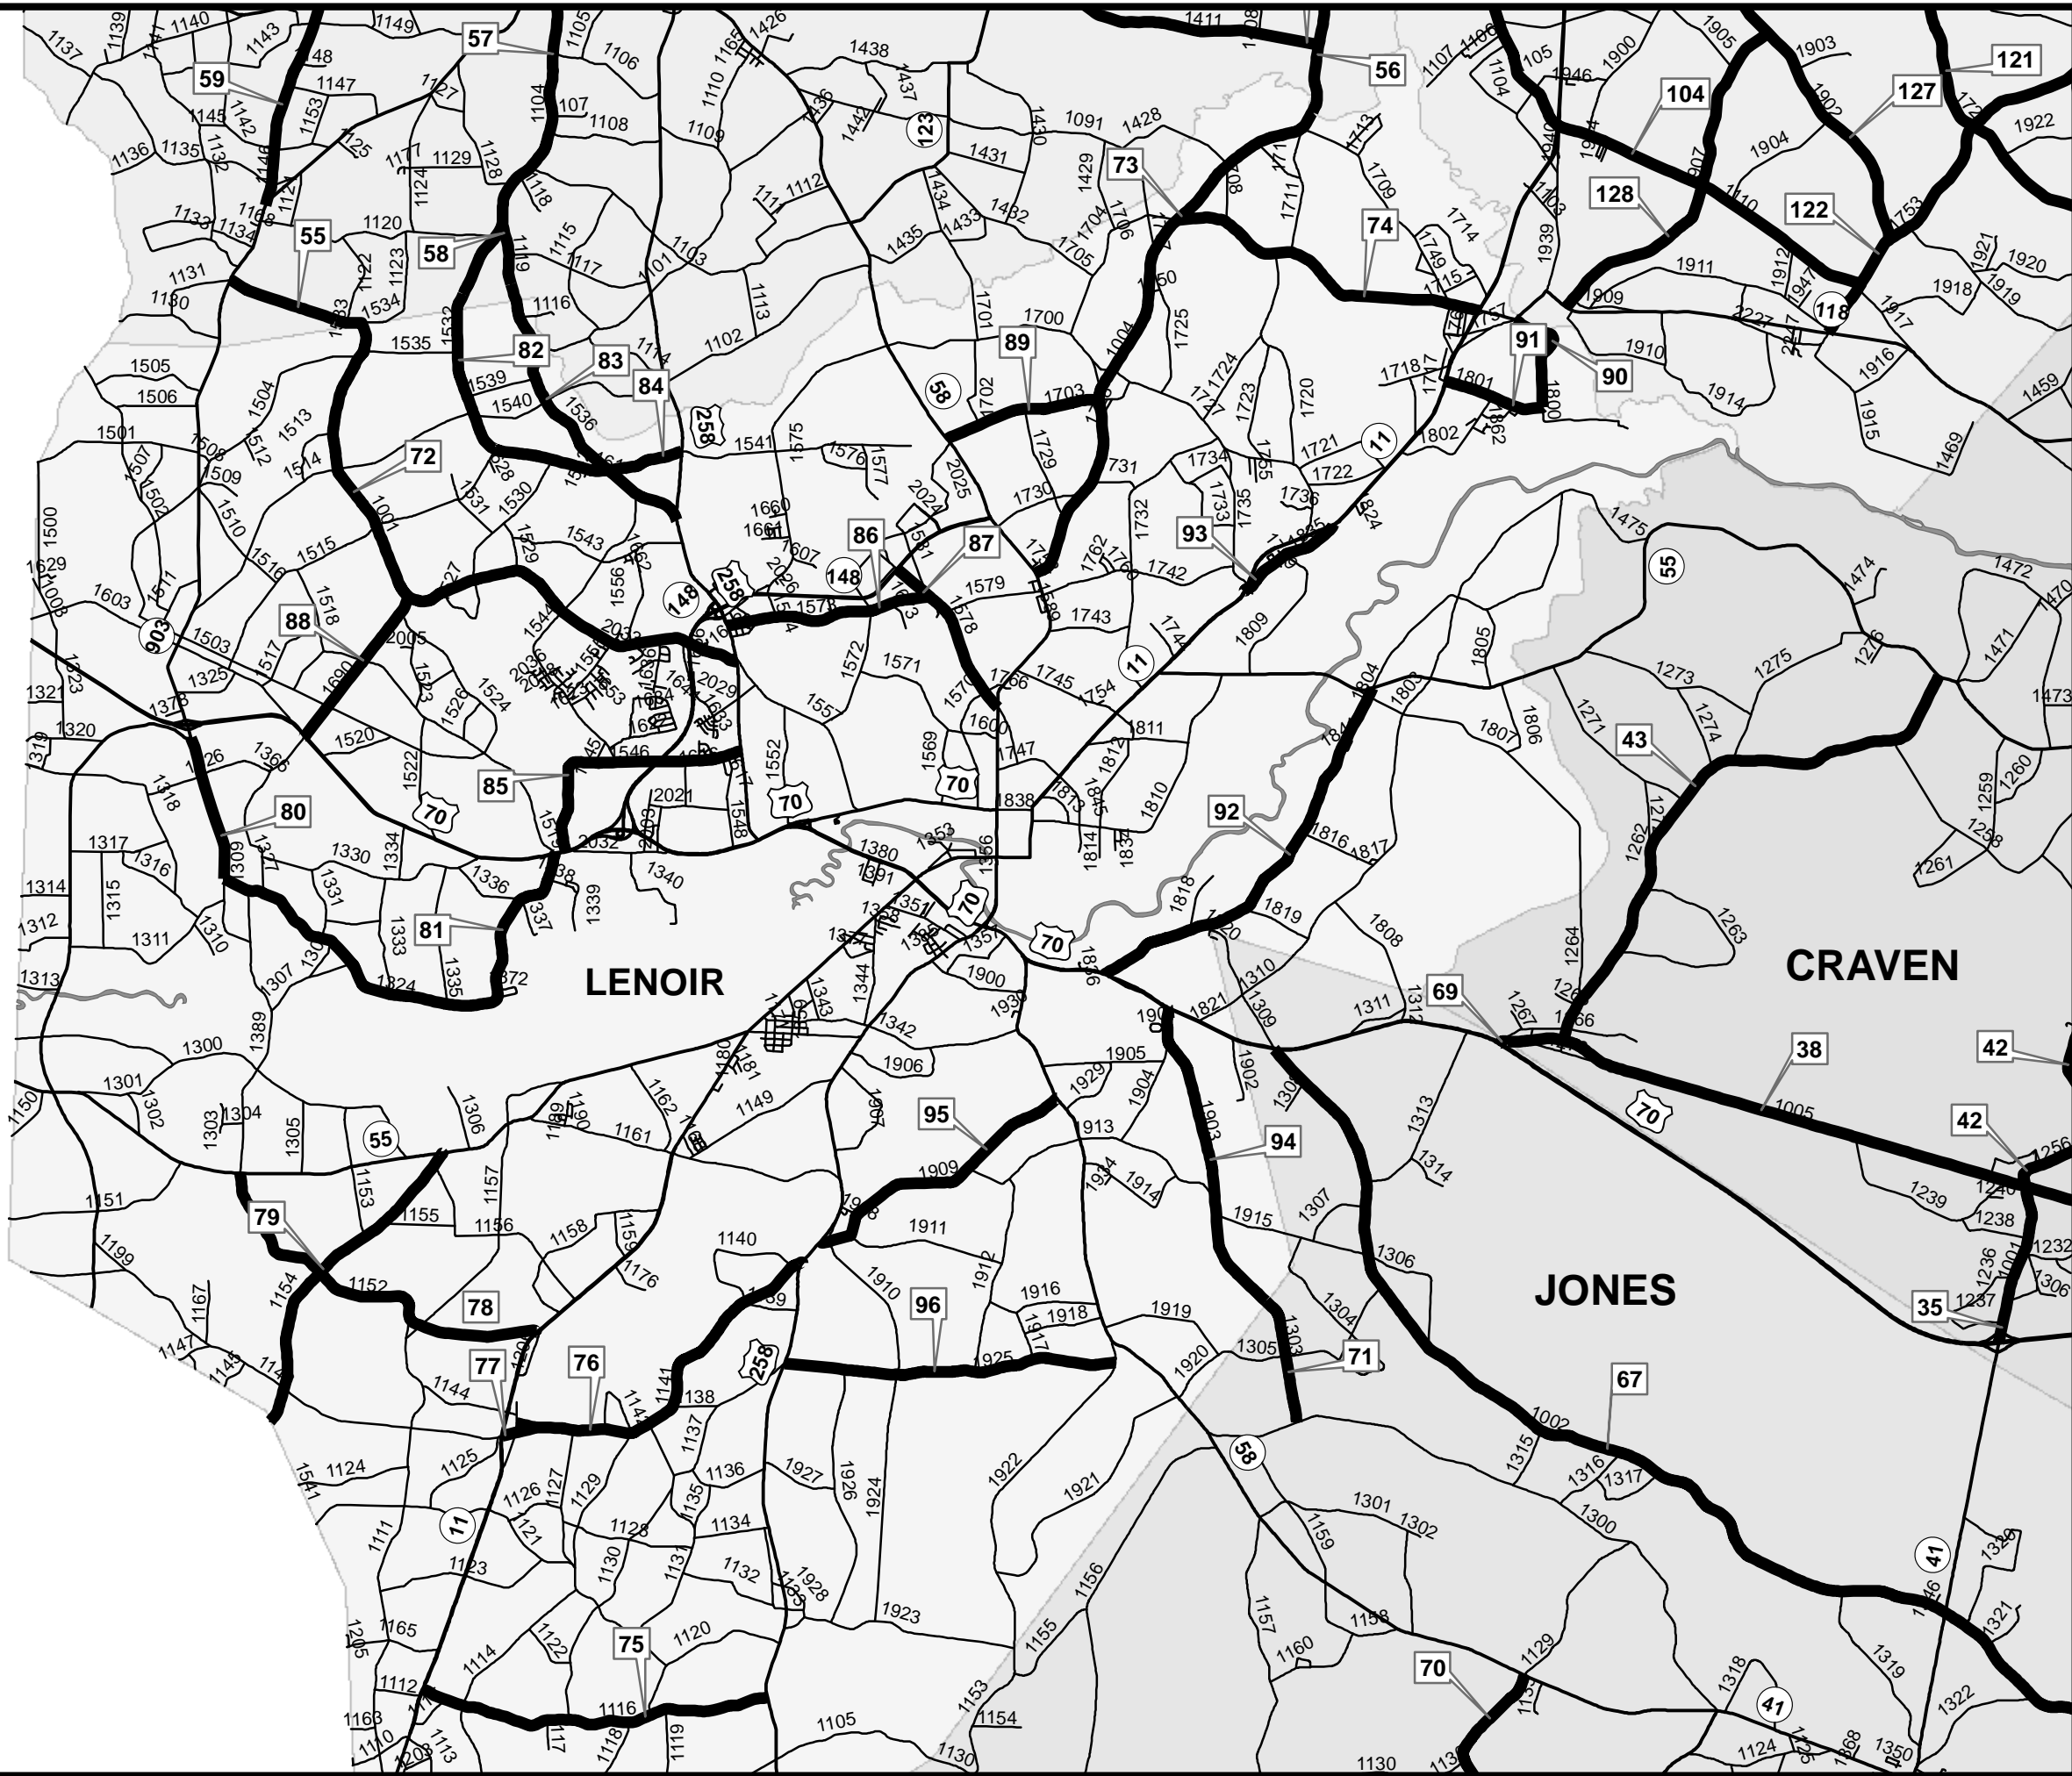

NCDOT



Division 2

Polyurea Pavement Markings Project

TIP#: W-5702P

WBS#: 44848.3.16

FEDERAL AID#: HSIP-0220(094)

County:


Lenoir

Map 7 of 9

Edge Line Width

————— 4 Inch

..... 6 Inch

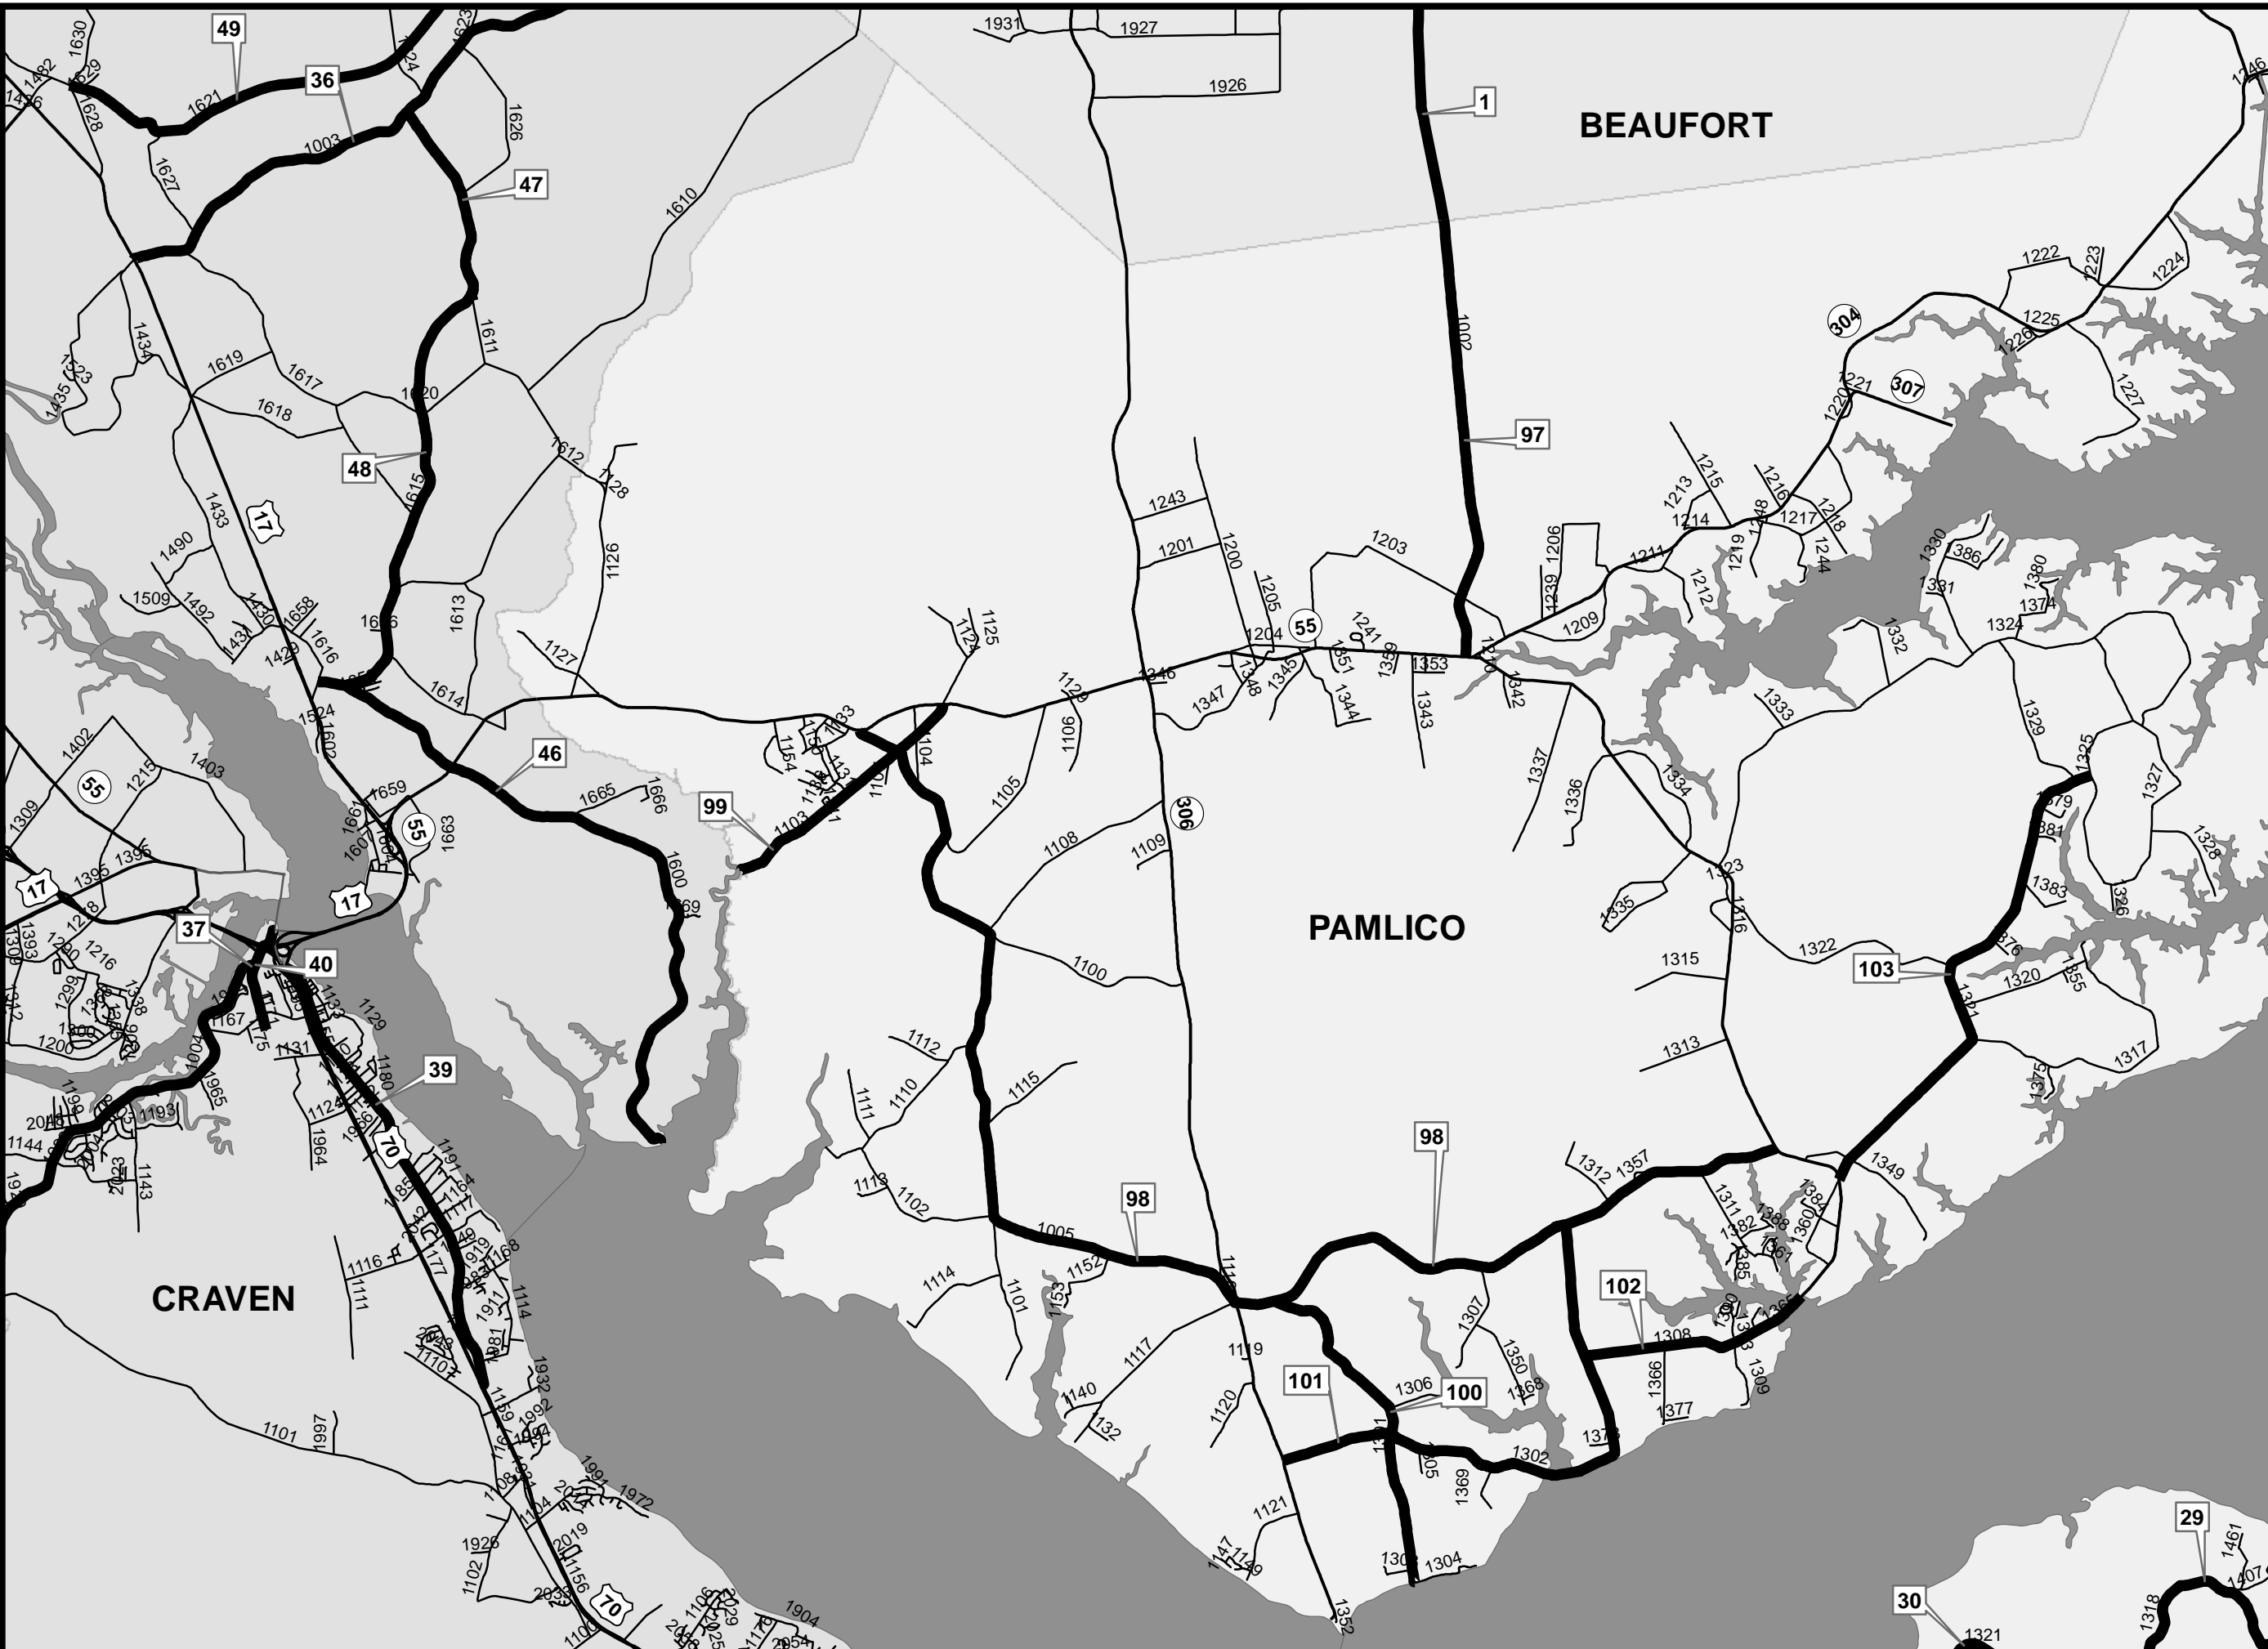

NCDOT



Division 2
Polyurea Pavement
Markings Project



TIP#: W-5702P
WBS#: 44848.3.16

FEDERAL AID#:
HSIP-0220(094)

County:
Pamlico

Map 8 of 9

Edge Line Width

	4 Inch
	6 Inch





Division 2
Polyurea Pavement
Markings Project

TIP#: W-5702P
WBS#: 44848.3.16
FEDERAL AID#:
HSIP-0220(094)


County:
Pitt

Map 9 of 9

Edge Line Width	
	4 Inch
	6 Inch



DIVISION 2 - POLYUREA PAVEMENT MARKING DETAIL

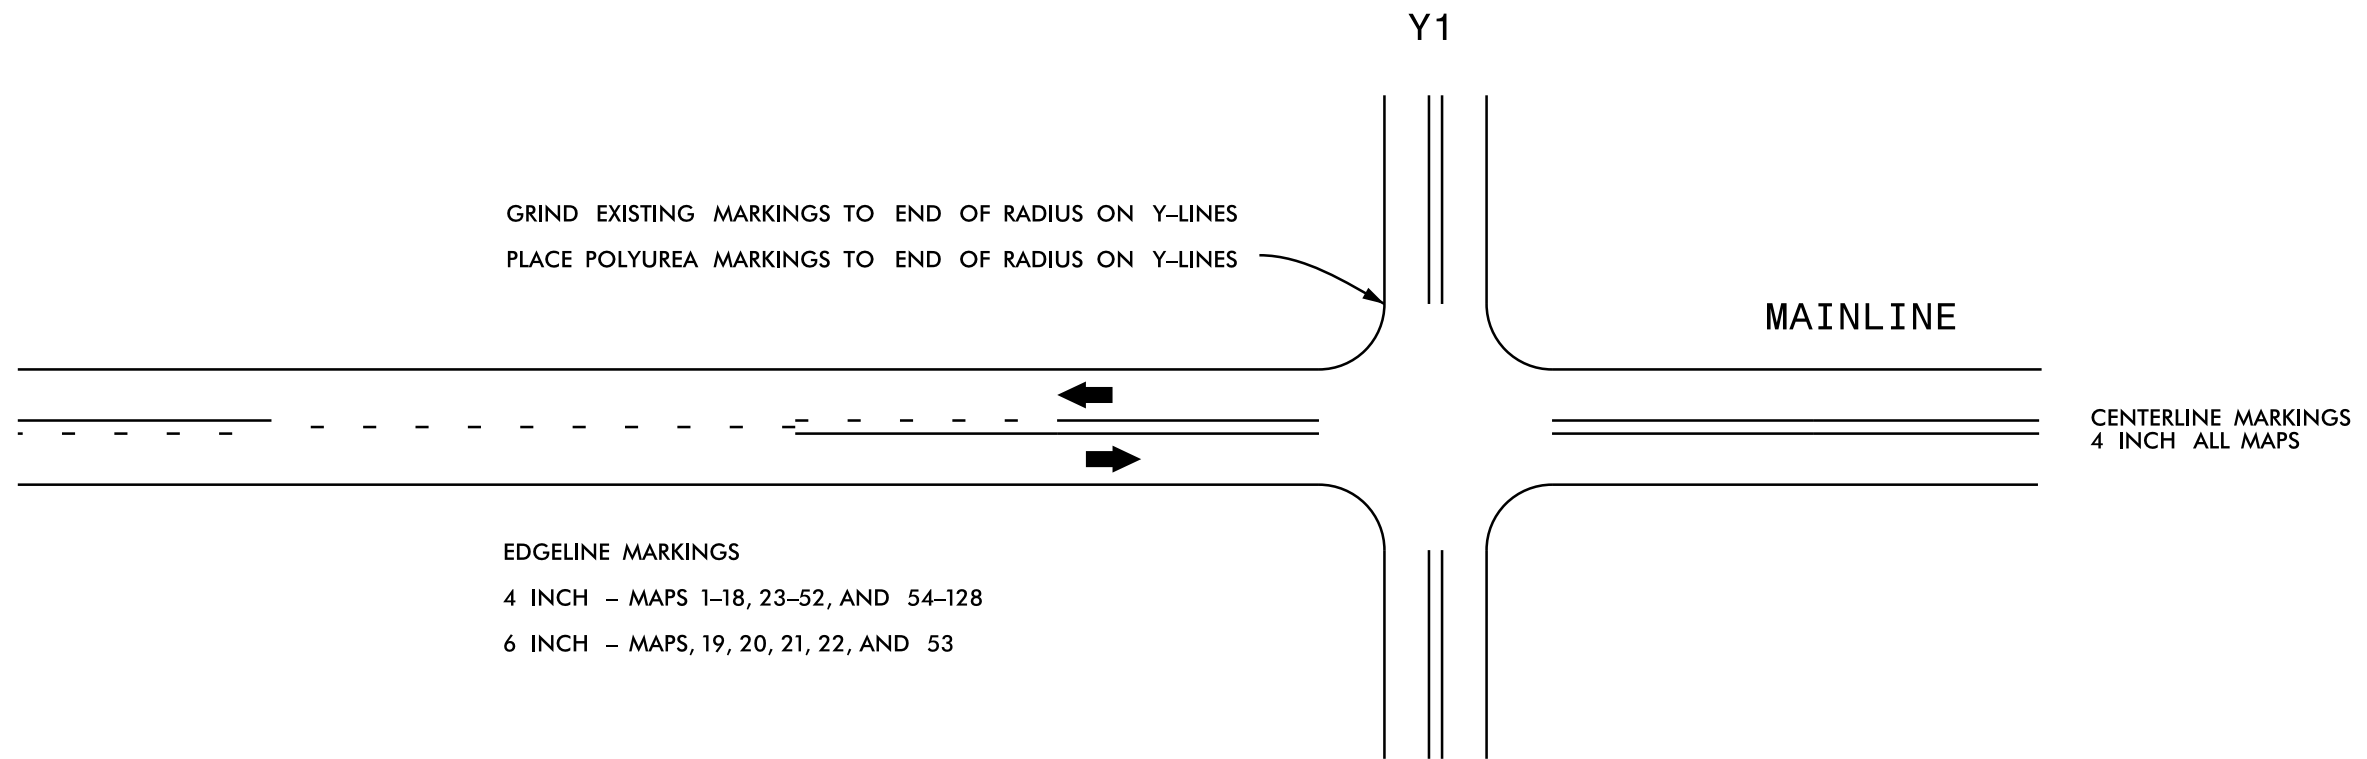

NOTES:

- 1) THE CONTRACTOR SHALL GRIND ALL EXISTING PAVEMENT MARKINGS PRIOR TO PLACEMENT OF FINAL POLYUREA PAVEMENT MARKINGS.
- 2) THE CONTRACTOR SHALL ENSURE THAT THE EXISTING PAVEMENT IS FREE OF ALL LOOSE DEBRIS PRIOR TO FINAL POLYUREA PAVEMENT MARKINGS.
- 3) ALL MAPS REQUIRE 4 INCH WIDE CENTER LANE DIVIDER PAVEMENT MARKINGS.
- 4) MAPS 19, 20, 21, 22, AND 53 REQUIRE 6 INCH EDGE LINES. ALL OTHER MAP REQUIRE 4 INCH EDGE LINES.

	POLYUREA PAVEMENT MARKINGS DIVISION 2 RURAL AND SUBURBAN 2 LANE ROADWAYS
--	--

R O U T E S U M M A R Y T A B L E

Map Number	County	Route Number	Begin Mile Post	End Mile Post	Length Miles	Edge Line Width	Date Completed
1	Beaufort	SR-1002	0	5.66	5.66	4 Inch	
2	Beaufort	SR-1003	0	4.80	4.80	4 Inch	
3	Beaufort	SR-1100	0	12.77	12.77	4 Inch	
4	Beaufort	SR-1159	0	2.48	2.48	4 Inch	
5	Beaufort	SR-1162	0	0.20	0.20	4 Inch	
6	Beaufort	SR-1403	0	1.59	1.59	4 Inch	
7	Beaufort	SR-1501	0	4.09	4.09	4 Inch	
8	Beaufort	SR-1507	0	10.12	10.12	4 Inch	
9	Beaufort	SR-1612	0	4.84	4.84	4 Inch	
10	Beaufort	SR-1616	0	4.59	4.59	4 Inch	
11	Beaufort	SR-1714	0	3.03	3.03	4 Inch	
12	Beaufort	SR-1715	0	3.81	3.81	4 Inch	
13	Beaufort	SR-1718	0	8.29	8.29	4 Inch	
14	Beaufort	SR-1722	0	6.61	6.61	4 Inch	
15	Beaufort	SR-1725	0	5.26	5.26	4 Inch	
16	Beaufort	SR-1730	0	4.61	4.61	4 Inch	
17	Beaufort	SR-1912	0	7.31	7.31	4 Inch	
18	Beaufort	SR-1936	0	5.84	5.84	4 Inch	
19	Carteret	SR-1124	0	8.97	8.97	6 Inch	
20	Carteret	SR-1125	0	2.93	2.93	6 Inch	
21	Carteret	SR-1140	0	4.51	4.51	6 Inch	
22	Carteret	SR-1141	0	3.68	3.68	6 Inch	
23	Carteret	SR-1154	0	9.57	9.57	4 Inch	
24	Carteret	SR-1155	0	3.73	3.73	4 Inch	
25	Carteret	SR-1163	0	2.26	2.26	4 Inch	
26	Carteret	SR-1177	0	5.73	5.73	4 Inch	
27	Carteret	SR-1247	0	4.85	4.85	4 Inch	
28	Carteret	SR-1300	0	12.21	12.21	4 Inch	
29	Carteret	SR-1318	0	5.31	5.31	4 Inch	
30	Carteret	SR-1321	0	2.44	2.44	4 Inch	
31	Carteret	SR-1331	0	1.27	1.27	4 Inch	
32	Carteret	SR-1332	0	2.68	2.68	4 Inch	
33	Carteret	SR-1335	0	8.78	8.78	4 Inch	
34	Carteret	SR-1347	0	3.03	3.03	4 Inch	
35	Craven	SR-1001	0	2.36	2.36	4 Inch	
36	Craven	SR-1003	0	9.09	9.09	4 Inch	
37	Craven	SR-1004	0	6.72	6.72	4 Inch	
38	Craven	SR-1005	0	18.79	18.79	4 Inch	
39	Craven	SR-1113	0	6.02	6.02	4 Inch	
40	Craven	SR-1171	0	0.85	0.85	4 Inch	
41	Craven	SR-1224	0	9.17	9.17	4 Inch	
42	Craven	SR-1256	0	6.01	6.01	4 Inch	
43	Craven	SR-1262	0	8.63	8.63	4 Inch	

Map Number	County	Route Number	Begin Mile Post	End Mile Post	Length Miles	Edge Line Width	Date Completed
44	Craven	SR-1440	0	5.23	5.23	4 Inch	
45	Craven	SR-1444	0	3.68	3.68	4 Inch	
46	Craven	SR-1600	0	9.17	9.17	4 Inch	
47	Craven	SR-1611	0	7.08	7.08	4 Inch	
48	Craven	SR-1615	0	5.62	5.62	4 Inch	
49	Craven	SR-1621	0	8.88	8.88	4 Inch	
50	Craven	SR-1711	0	4.42	4.42	4 Inch	
51	Craven	SR-1745	0	0.39	0.39	4 Inch	
52	Craven	SR-1746	0	2.87	2.87	4 Inch	
53	Craven	SR-1756	0	4.77	4.77	6 Inch	
54	Craven	SR-1763	0	1.48	1.48	4 Inch	
55	Greene	SR-1001	0	1.63	1.63	4 Inch	
56	Greene	SR-1004	0	3.08	3.08	4 Inch	
57	Greene	SR-1104	0	5.70	5.70	4 Inch	
58	Greene	SR-1119	0	0.89	0.89	4 Inch	
59	Greene	SR-1146	0	3.15	3.15	4 Inch	
60	Greene	SR-1219	0	3.19	3.19	4 Inch	
61	Greene	SR-1222	0	5.20	5.20	4 Inch	
62	Greene	SR-1225	0	8.09	8.09	4 Inch	
63	Greene	SR-1247	0	4.60	4.60	4 Inch	
64	Greene	SR-1343	0	0.63	0.63	4 Inch	
65	Greene	SR-1400	0	8.95	8.95	4 Inch	
66	Greene	SR-1411	0	3.71	3.71	4 Inch	
67	Jones	SR-1002	0	22.89	22.89	4 Inch	
68	Jones	SR-1004	0	7.60	7.60	4 Inch	
69	Jones	SR-1005	0	0.13	0.13	4 Inch	
70	Jones	SR-1129	0	5.79	5.79	4 Inch	
71	Jones	SR-1303	0	1.85	1.85	4 Inch	
72	Lenoir	SR-1001	0	10.04	10.04	4 Inch	
73	Lenoir	SR-1004	0	8.28	8.28	4 Inch	
74	Lenoir	SR-1091	0	5.49	5.49	4 Inch	
75	Lenoir	SR-1116	0	5.17	5.17	4 Inch	
76	Lenoir	SR-1141	0	5.37	5.37	4 Inch	
77	Lenoir	SR-1143	0	8.07	8.07	4 Inch	
78	Lenoir	SR-1152	0	5.55	5.55	4 Inch	
79	Lenoir	SR-1154	0	4.85	4.85	4 Inch	
80	Lenoir	SR-1309	0	3.26	3.26	4 Inch	
81	Lenoir	SR-1324	0	7.10	7.10	4 Inch	
82	Lenoir	SR-1532	0	3.31	3.31	4 Inch	
83	Lenoir	SR-1536	0	4.44	4.44	4 Inch	
84	Lenoir	SR-1541	0	6.10	6.10	4 Inch	
85	Lenoir	SR-1546	0	3.78	3.78	4 Inch	
86	Lenoir	SR-1573	0	3.01	3.01	4 Inch	

Map Number	County	Route Number	Begin Mile Post	End Mile Post	Length Miles	Edge Line Width	Date Completed
87	Lenoir	SR-1578	0	2.94	2.94	4 Inch	
88	Lenoir	SR-1690	0	2.50	2.50	4 Inch	
89	Lenoir	SR-1703	0	2.88	2.88	4 Inch	
90	Lenoir	SR-1800	0	3.18	3.18	4 Inch	
91	Lenoir	SR-1801	0	1.48	1.48	4 Inch	
92	Lenoir	SR-1804	0	10.58	10.58	4 Inch	
93	Lenoir	SR-1835	0	1.65	1.65	4 Inch	
94	Lenoir	SR-1903	0	4.61	4.61	4 Inch	
95	Lenoir	SR-1909	0	4.23	4.23	4 Inch	
96	Lenoir	SR-1925	0	4.84	4.84	4 Inch	
97	Pamlico	SR-1002	0	5.59	5.59	4 Inch	
98	Pamlico	SR-1005	0	18.29	18.29	4 Inch	
99	Pamlico	SR-1103	0	3.36	3.36	4 Inch	
100	Pamlico	SR-1301	0	4.40	4.40	4 Inch	
101	Pamlico	SR-1302	0	7.42	7.42	4 Inch	
102	Pamlico	SR-1308	0	2.96	2.96	4 Inch	
103	Pamlico	SR-1321	0	6.66	6.66	4 Inch	
104	Pitt	SR-1110	0	8.97	8.97	4 Inch	
105	Pitt	SR-1111	0	2.41	2.41	4 Inch	
106	Pitt	SR-1113	0	2.96	2.96	4 Inch	
107	Pitt	SR-1125	0	5.42	5.42	4 Inch	
108	Pitt	SR-1126	0	4.92	4.92	4 Inch	
109	Pitt	SR-1131	0	6.10	6.10	4 Inch	
110	Pitt	SR-1138	0	4.19	4.19	4 Inch	
111	Pitt	SR-1200	0	14.98	14.98	4 Inch	
112	Pitt	SR-1400	0	6.99	6.99	4 Inch	
113	Pitt	SR-1514	0	8.35	8.35	4 Inch	
114	Pitt	SR-1523	0	5.89	5.89	4 Inch	
115	Pitt	SR-1529	0	9.38	9.38	4 Inch	
116	Pitt	SR-1565	0	9.91	9.91	4 Inch	
117	Pitt	SR-1567	0	5.16	5.16	4 Inch	
118	Pitt	SR-1700	0	6.41	6.41	4 Inch	
119	Pitt	SR-1711	0	4.77	4.77	4 Inch	
120	Pitt	SR-1723	0	4.49	4.49	4 Inch	
121	Pitt	SR-1725	0	17.32	17.32	4 Inch	
122	Pitt	SR-1753	0	10.72	10.72	4 Inch	
123	Pitt	SR-1760	0	5.97	5.97	4 Inch	
124	Pitt	SR-1778	0	1.80	1.80	4 Inch	
125	Pitt	SR-1780	0	4.08	4.08	4 Inch	
126	Pitt	SR-1782	0	2.87	2.87	4 Inch	
127	Pitt	SR-1902	0	5.76	5.76	4 Inch	
128	Pitt	SR-1907	0	5.28	5.28	4 Inch	

THERMOPLASTIC AND PAINT QUANTITIES

PROJECT COUNTY	MAP NO	ROUTE	DESCRIPTION	LANE S	LANE TYPE	4847020000-E		4847040000-E		4850000000-N	
						LENG TH	WID TH	POLYUREA PM WHITE LINES (4", 30 MILS)	POLYUREA PM YELLOW LINES (4", 30 MILS)	POLYUREA PM WHITE LINES (6", 30 MILS)	REM. OF 4" LINES LF
Beaufort	1	SR-1002	NC-33 TO PAMLICO COUNTY	2	2WU	5.66	20	60,902	37,356		98,258
	2	SR-1003	NC 306 TO CRAVEN COUNTY	2	2WU	4.80	20	51,648	31,680		83,328
	3	SR-1100	SR-1101 TO CRAVEN COUNTY	2	2WU	12.77	20	137,405	84,282		221,687
	4	SR-1159	SR-1158 TO PITT COUNTY	2	2WU	2.48	20	26,685	16,368		43,053
	5	SR-1162	NC-33 TO PITT COUNTY	2	2WU	0.20	20	2,152	1,320		3,472
	6	SR-1403	US 17 TO PITT COUNTY	2	2WU	1.59	20	17,108	10,494		27,602
	7	SR-1501	SR-1522 TO US-264	2	2WU	4.09	20	44,008	26,994		71,002
	8	SR-1507	SR-1600 TO SR-1501	2	2WU	10.12	20	108,891	66,792		175,683
	9	SR-1612	NC-32 TO SR-1616	2	2WU	4.84	20	52,078	31,944		84,022
	10	SR-1616	SR-1613 TO US-264	2	2WU	4.59	20	49,388	30,294		79,682
	11	SR-1714	NC-99 TO US-264	2	2WU	3.03	20	32,603	19,998		52,601
	12	SR-1715	NC-99 TO US-264	2	2WU	3.81	20	40,996	25,146		66,142
	13	SR-1718	US-264 TO SR-1722	2	2WU	8.29	20	89,200	54,714		143,914
	14	SR-1722	SR-1719 TO NC-99	2	2WU	6.61	20	71,124	43,626		114,750
	15	SR-1725	SR-1722 TO SR-1730	2	2WU	5.26	20	56,598	34,716		91,314
	16	SR-1730	BEGIN MAINTENANCE TO DEAD END	2	2WU	4.61	20	49,604	30,426		80,030
	17	SR-1912	SR-1901 TO NC-33	2	2WU	7.31	20	78,656	48,246		126,902
	18	SR-1936	NC-33 TO SR-1946	2	2WU	5.84	20	62,838	38,544		101,382
Carteret	19	SR-1124	NC-24 TO SR-1247	2	2WU	8.97	20		59,202	96,517	155,719
	20	SR-1125	SR-1124 TO CRAVEN COUNTY	2	2WU	2.93	20		19,338	31,527	50,865
	21	SR-1140	SR-1247 TO SR-1124	2	2WU	4.51	20		29,766	48,528	78,294
	22	SR-1141	NC-24 TO SR-1140	2	2WU	3.68	20		24,288	39,597	63,885
	23	SR-1154	SR-1137 TO SR-1155	2	2WU	9.57	20	102,973	63,162		166,135
	24	SR-1155	SR-1154 TO NC-101	2	2WU	3.73	20	40,135	24,618		64,753
	25	SR-1163	SR-1300 TO NC-101	2	2WU	2.26	20	24,318	14,916		39,234
	26	SR-1177	SR-1738 TO END MAINTENANCE	2	2WU	5.73	20	61,655	37,818		99,473
	27	SR-1247	US-70 TO US-70	2	2WU	4.85	20	52,186	32,010		84,196
	28	SR-1300	US-70 TO SR-1318	2	2WU	12.21	20	131,380	80,586		211,966
	29	SR-1318	BEGIN MAINTENANCE TO DEAD END	2	2WU	5.31	20	57,136	35,046		92,182
	30	SR-1321	SR-1318 TO END MAINTENANCE	2	2WU	2.44	20	26,254	16,104		42,358
	31	SR-1331	SR-1332 TO US-70	2	2WU	1.27	20	13,665	8,382		22,047
	32	SR-1332	US-70 TO SR-1335	2	2WU	2.68	20	28,837	17,688		46,525
	33	SR-1335	SR-1347 TO DEAD END	2	2WU	8.78	20	94,473	57,948		152,421
	34	SR-1347	US-70 TO DEAD END	2	2WU	3.03	20	32,603	19,998		52,601
	35	SR-1001	NC-41 TO SR-1005	2	2WU	2.36	20	25,394	15,576		40,970
	36	SR-1003	US-17 TO BEAUFORT COUNTY	2	2WU	9.09	20	97,808	59,994		157,802
	37	SR-1004	BEGIN MAINTENANCE TO JONES	2	2WU	6.72	20	72,307	44,352		116,659
	38	SR-1005	JONES COUNTY TO NC-55	2	2WU	18.79	20	202,180	124,014		326,194
39	SR-1113	US-70 TO DEAD END	2	2WU	6.02	20	64,775	39,732		104,507	
40	SR-1171	SR-1004 TO FENCE	2	2WU	0.85	20	9,146	5,610		14,756	
41	SR-1224	US-17 TO NC-55	2	2WU	9.17	20	98,669	60,522		159,191	
42	SR-1256	SR-1005 TO NC-55	2	2WU	6.01	20	64,668	39,666		104,334	
43	SR-1262	NC-55 TO SR-1270	2	2WU	8.63	20	92,859	56,958		149,817	
44	SR-1440	US 17 BUS TO SR-1400	2	2WU	5.23	20	56,275	34,518		90,793	
45	SR-1444	NC-118 TO SR-1440	2	2WU	3.68	20	39,597	24,288		63,885	
46	SR-1600	SR-1616 TO END MAINTENANCE	2	2WU	9.17	20	98,669	60,522		159,191	
47	SR-1611	SR-1613 TO SR-1003	2	2WU	7.08	20	76,181	46,728		122,909	
48	SR-1615	SR-1600 TO SR-1611	2	2WU	5.62	20	60,471	37,092		97,563	
49	SR-1621	BEAUFORT COUNTY TO SR-1628	2	2WU	8.88	20	95,549	58,608		154,157	
50	SR-1711	NC-101 TO END MAINTENANCE	2	2WU	4.42	20	47,559	29,172		76,731	
51	SR-1745	SR-1763 TO SR-1746	2	2WU	0.39	20	4,196	2,574		6,770	
52	SR-1746	US-70 TO DEAD END	2	2WU	2.87	20	30,881	18,942		49,823	
53	SR-1756	SR-1763 TO CARTERET COUNTY	2	2WU	4.77	20	51,482	31,482	51,325	82,807	
54	SR-1763	BEGIN PAVEMENT TO US-70	2	2WU	1.48	20	15,925	9,768		25,693	
Craven	55	SR-1001	LENOIR COUNTY TO NC-903	2	2WU	1.63	20	17,539	10,758		28,297
	56	SR-1004	NC-903 TO LENOIR COUNTY	2	2WU	3.08	20	33,141	20,328		53,469
	57	SR-1104	LENOIR COUNTY TO US-13	2	2WU	5.70	20	61,332	37,620		98,952
	58	SR-1119	LENOIR COUNTY TO SR-1104	2	2WU	0.89	20	9,576	5,874		15,450
	59	SR-1146	NC-903 TO US-13	2	2WU	3.15	20	33,894	20,790		54,684
	60	SR-1219	SR-1058 TO NC-58	2	2WU	3.19	20	34,324	21,054		55,378
	61	SR-1222	NC-58 TO SR-1225	2	2WU	5.20	20	55,952	34,320		90,272
	62	SR-1225	WAYNE COUNTY TO NC-91	2	2WU	8.09	20	87,048	53,394		140,442
	63	SR-1247	SR-1222 TO NC-91	2	2WU	4.60	20	49,496	30,360		79,856
	64	SR-1343	SR-1335 TO PITT COUNTY	2	2WU	0.63	20	6,779	4,158		10,937
	65	SR-1400	US-13 TO NC-903	2	2WU	8.95	20	96,302	59,070		155,372
	66	SR-1411	SR-1004 TO SR-1400	2	2WU	3.71	20	39,920	24,486		64,406

PROJECT COUNTY	MAP NO	ROUTE	DESCRIPTION	LANE S	LANE TYPE	4847020000-E		4847040000-E		4850000000-N		
						LENG TH	WID TH	POLYUREA PM WHITE LINES (4", 30 MILS)	POLYUREA PM YELLOW LINES (4", 30 MILS)	POLYUREA PM WHITE LINES (6", 30 MILS)	REM. OF 4" LINES LF	
												MI
Jones	67	SR-1002	US-17 TO US-70	2	2WU	22.89	20	246,296	151,074		397,370	
	68	SR-1004	CRAVEN COUNTY TO US-17	2	2WU	7.60	20	81,776	50,160		131,936	
	69	SR-1005	US-70 TO CRAVEN COUNTY	2	2WU	0.13	20	1,399	858		2,257	
	70	SR-1129	SR-1300 TO NC-41	2	2WU	5.79	20	62,300	38,214		100,514	
	71	SR-1303	SR-1300 TO LENOIR COUNTY	2	2WU	1.85	20	19,906	12,210		32,116	
	72	SR-1001	GREENE COUNTY TO US-258	2	2WU	10.04	20	108,030	66,264		174,294	
	73	SR-1004	GREENE COUNTY TO NC-58	2	2WU	8.28	20	89,093	54,648		143,741	
	74	SR-1091	GREENE COUNTY TO NC-11	2	2WU	5.49	20	59,072	36,234		95,306	
	75	SR-1116	NC-11 TO US-258	2	2WU	5.17	20	55,629	34,122		89,751	
	76	SR-1141	US-258 TO SR-1208	2	2WU	5.37	20	57,781	35,442		93,223	
Lenoir	77	SR-1143	SR-1141 TO DUPLIN COUNTY	2	2WU	8.07	20	86,833	53,262		140,095	
	78	SR-1152	NC-11 TO NC-55	2	2WU	5.55	20	59,718	36,630		96,348	
	79	SR-1154	NC-55 TO DUPLIN COUNTY	2	2WU	4.85	20	52,186	32,010		84,196	
	80	SR-1309	NC-903 TO SR-1389	2	2WU	3.26	20	35,078	21,516		56,594	
	81	SR-1324	SR-1309 TO US-70	2	2WU	7.10	20	76,396	46,860		123,256	
	82	SR-1532	SR-1531 TO GREENE COUNTY	2	2WU	3.31	20	35,616	21,846		57,462	
	83	SR-1536	US-258 TO GREENE COUNTY	2	2WU	4.44	20	47,774	29,304		77,078	
	84	SR-1541	SR-1532 TO END MAINTENANCE	2	2WU	6.10	20	65,636	40,260		105,896	
	85	SR-1546	US-258 TO US-70	2	2WU	3.78	20	40,673	24,948		65,621	
	86	SR-1573	SR-1578 TO US-258	2	2WU	3.01	20	32,388	19,866		52,254	
	87	SR-1578	NC-58 TO SR-1572	2	2WU	2.94	20	31,634	19,404		51,038	
	88	SR-1690	US-70 TO SR-1001	2	2WU	2.50	20	26,900	16,500		43,400	
	89	SR-1703	NC-58 TO SR-1727	2	2WU	2.88	20	30,989	19,008		49,997	
	90	SR-1800	NC-118 TO DEAD END	2	2WU	3.18	20	34,217	20,988		55,205	
	91	SR-1801	NC-11 TO SR-1800	2	2WU	1.48	20	15,925	9,768		25,693	
	92	SR-1804	US-70 TO SR-1803	2	2WU	10.58	20	113,841	69,828		183,669	
	93	SR-1835	NC-11 TO NC-11	2	2WU	1.65	20	17,754	10,890		28,644	
	94	SR-1903	US-70 TO JONES COUNTY	2	2WU	4.61	20	49,604	30,426		80,030	
	95	SR-1909	NC-58 TO US-258	2	2WU	4.23	20	45,515	27,918		73,433	
	96	SR-1925	US-258 TO SR-1922	2	2WU	4.84	20	52,078	31,944		84,022	
	Pamlico	97	SR-1002	NC-55 TO BEAUFORT COUNTY	2	2WU	5.59	20	60,148	36,894		97,042
		98	SR-1005	NC-55 TO NC-55	2	2WU	18.29	20	196,800	120,714		317,514
		99	SR-1103	NC-55 TO END MAINTENANCE	2	2WU	3.36	20	36,154	22,176		58,330
		100	SR-1301	SR-1005 TO SR-1304	2	2WU	4.40	20	47,344	29,040		76,384
		101	SR-1302	NC-306 TO SR-1005	2	2WU	7.42	20	79,839	48,972		128,811
		102	SR-1308	SR-1302 TO BEGIN BRIDGE	2	2WU	2.96	20	31,850	19,536		51,386
		103	SR-1321	NC-55 TO SR-1325	2	2WU	6.66	20	71,662	43,956		115,618
		104	SR-1110	SR-1113 TO SR-1753	2	2WU	8.97	20	96,517	59,202		155,719
105		SR-1111	NC-102 TO SR-1110	2	2WU	2.41	20	25,932	15,906		41,838	
106		SR-1113	NC-903 TO NC-11	2	2WU	2.96	20	31,850	19,536		51,386	
Pitt	107	SR-1125	GREENE COUNTY TO NC-903	2	2WU	5.42	20	58,319	35,772		94,091	
	108	SR-1126	BEGIN MAINTENANCE TO SR-1124	2	2WU	4.92	20	52,939	32,472		85,411	
	109	SR-1131	NC-11 TO SR-1700	2	2WU	6.10	20	65,636				