



VESSEL NAME: 25.5 FT SUPPORT TUG  
 CONTRACT NO.:  
 TIP NUMBER: F-5703B  
 WBS NUMBER: 47256.3.2  
 PROJECT: 25'-6" SUPPORT TUG

VESSEL PARTICULARS  
 LENGTH OVERALL HULL 25'-6"  
 BEAM - MOLDED 18'-0"  
 DEPTH AT SIDE 6'-6"  
 LIGHTSHIP DISPLACEMENT 20.50 LT  
 FULL LOAD DISPLACEMENT 22.25 LT

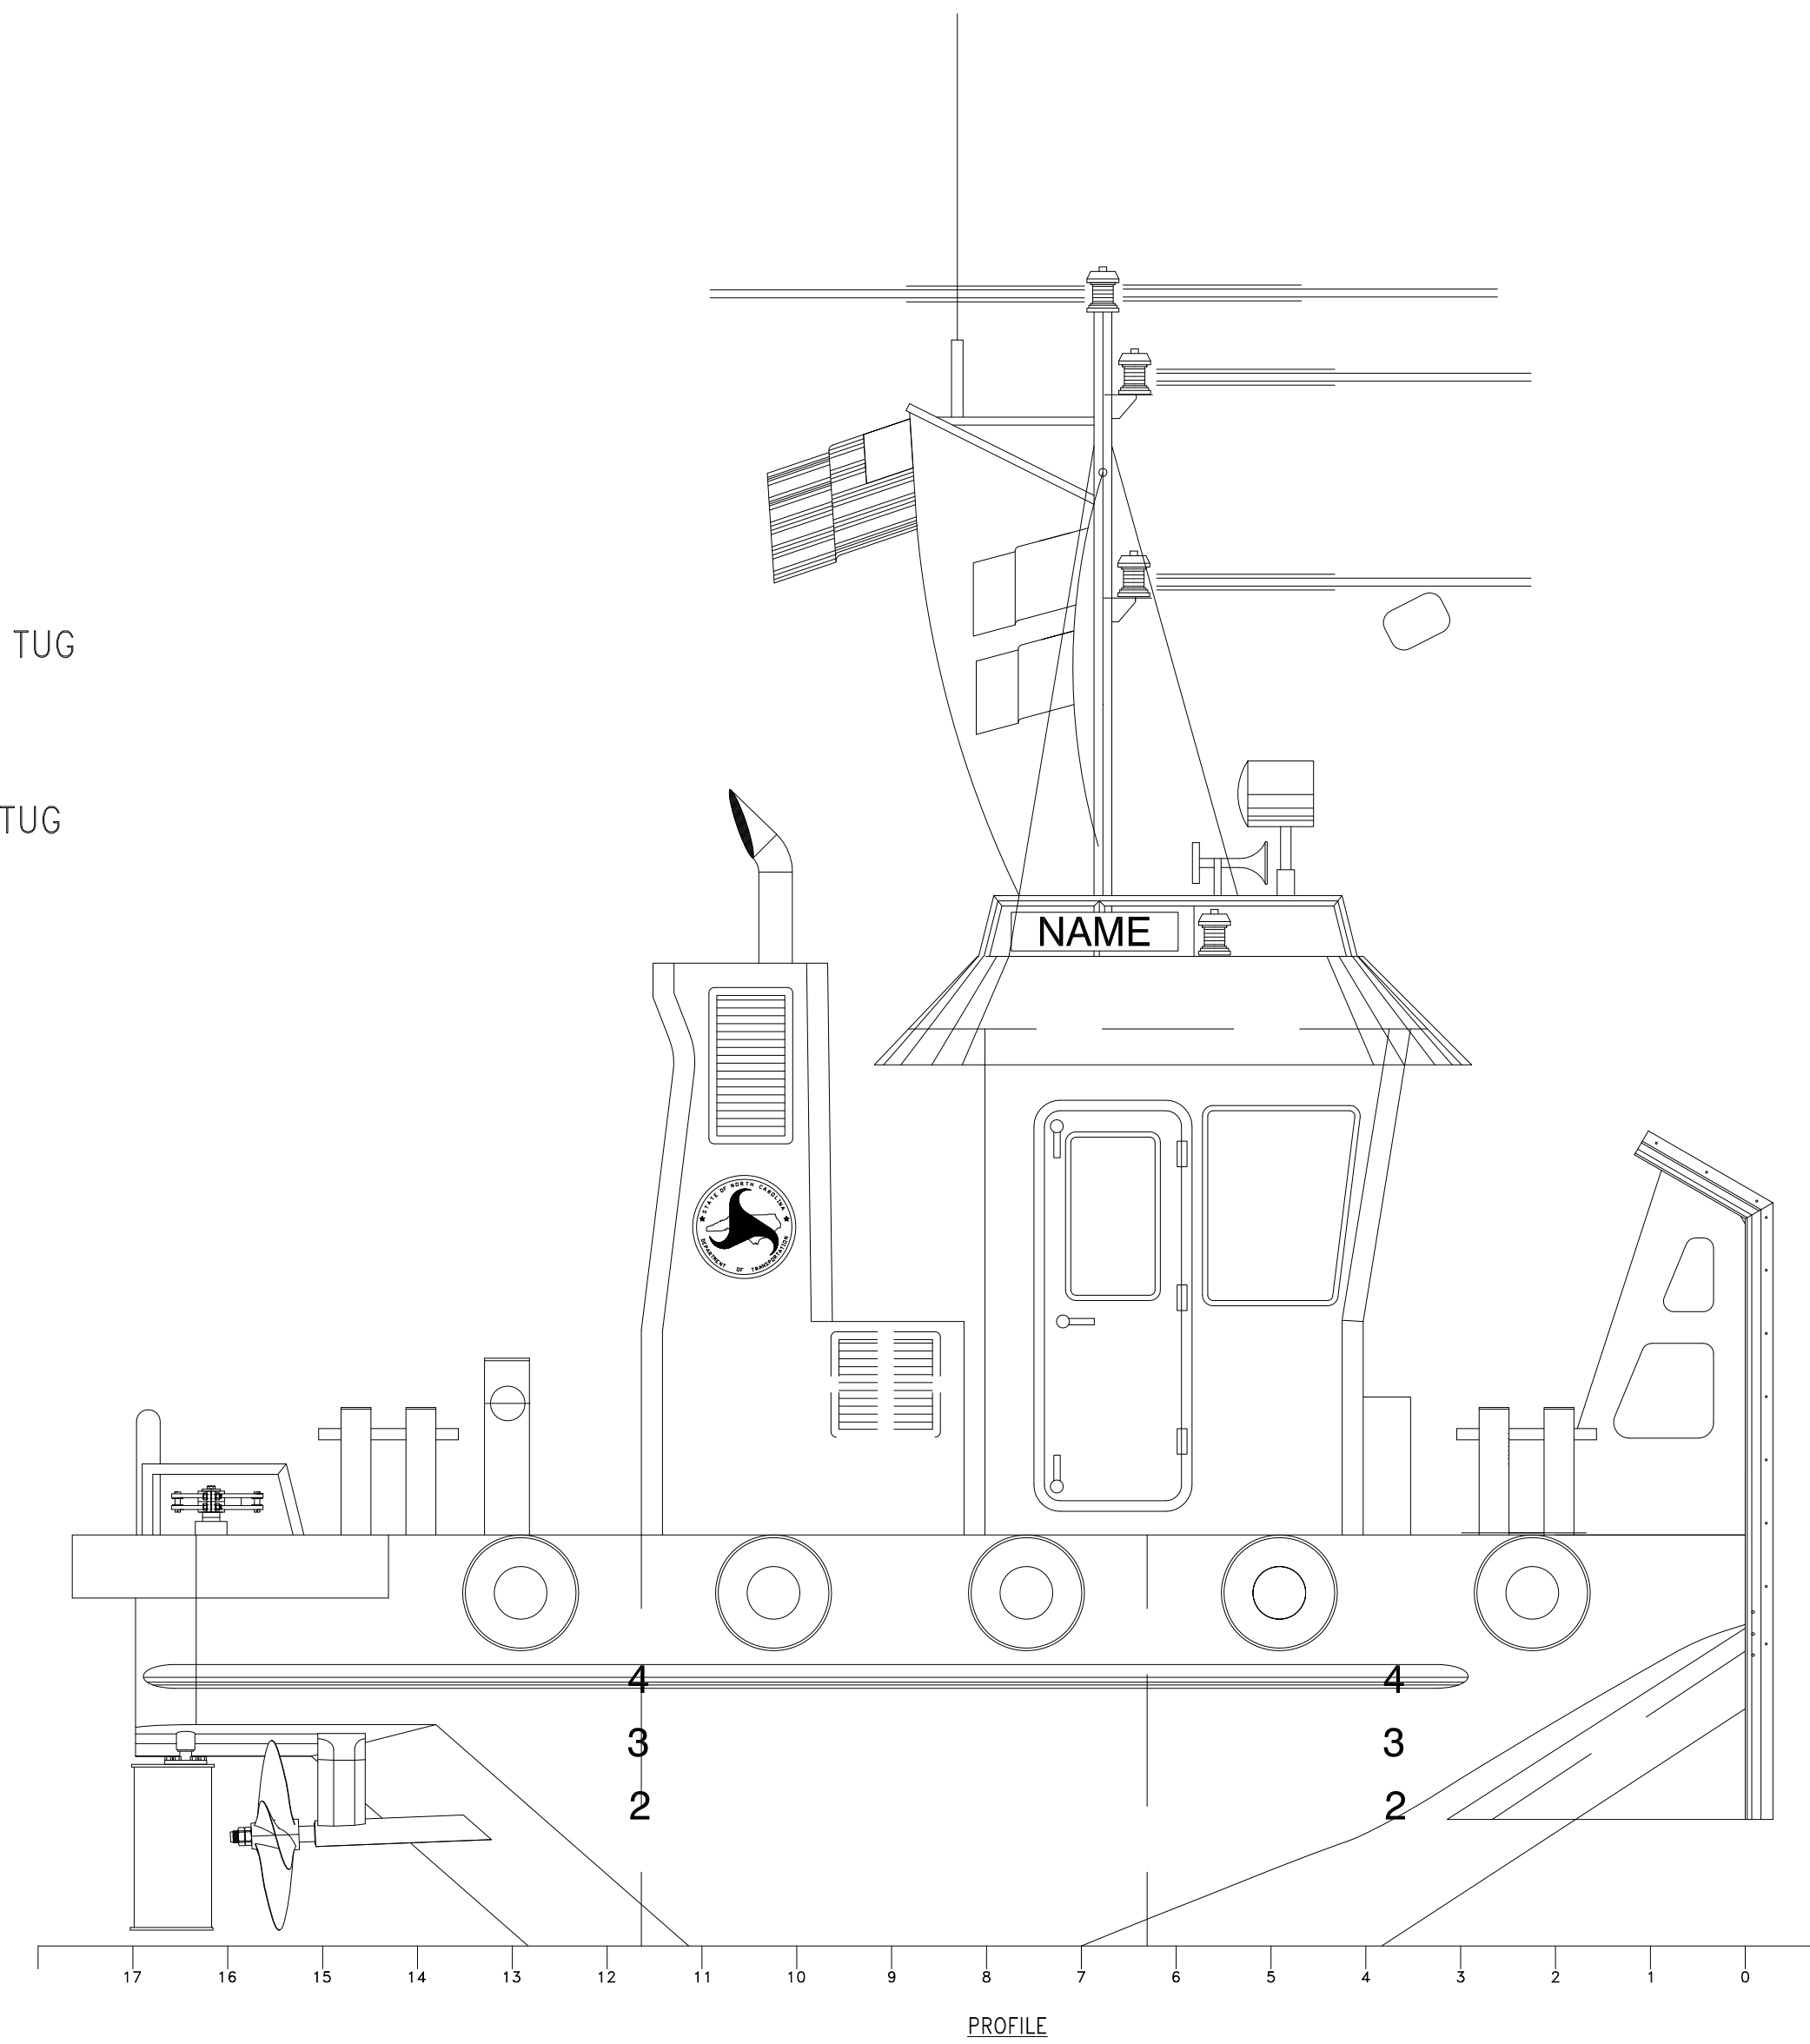

LIST OF DRAWINGS:

	DRAWING NUMBER:	DRAWING TITLE:
1.	1393B-100	LINESPLAN
2.	1393-101	GENERAL ARRANGEMENTS & OUTBOARD PROFILE
3.	1393-110	BOTTOM & SIDESHELL STRUCTURAL DETAILS
4.	1393-120	LONGITUDINAL STRUCTURAL SECTIONS
5.	1393-130	MAIN DECK STRUCTURAL DETAILS
6.	1393-152-1	ALUMINUM PILOTHOUSE STRUCTURAL DETAILS
7.	1393-152-2	ALUMINUM STACK STRUCTURAL DETAILS
8.	1393-182-1	SHAFTING DETAILS
9.	1393-263-1	BILGE SYSTEM DETAILS
10.	1393-422-1	NAVIGATION LIGHTS
11.	1393-423-1	ELECTRONICS WIRING DIAGRAM
12.	1393-680-1	SAFETY PLAN

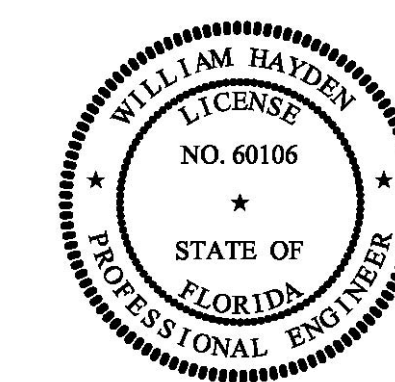

PROPRIETARY RIGHTS

This document discloses matter in which DeJong & Lebet, Incorporated has proprietary rights. Neither receipt nor possession thereof confers or transfers any right to reproduce, disclose or use in any manner this document in whole or in part or any information contained herein, except by written permission, or written agreement with DeJong & Lebet, Incorporated.

In the event of a purchase of this document the purchaser is authorized to construct no more than one device in accord herewith, unless otherwise signed to in writing by DeJong & Lebet, Incorporated.

© 2018 DeJong & Lebet, Inc.

**DeJong & Lebet, Inc.**

Naval Architects  
 Marine Engineers  
 Consultants  
 Surveyors

1734 Emerson Street  
Jacksonville, Florida 32207  
www.dejongandlebet.com

Phone: (904) 599-3673  
Fax: (904) 599-1522  
Info@dejongandlebet.com

Title: 25.5'x18'x6.5' NCDOT TOWBOAT

**COVER PAGE**

Dwg. No. **17-1393B-001** Alt. No. 0  
Sht. 1 of 1

Drawn By: JACOB CONNALLY Date: DECEMBER 31, 2018  
 Checked By: \_\_\_\_\_ Date: \_\_\_\_\_  
 App'd By: \_\_\_\_\_ Scale: NONE  
 ABS App'l: \_\_\_\_\_ USCG App'l: \_\_\_\_\_