



PLAN

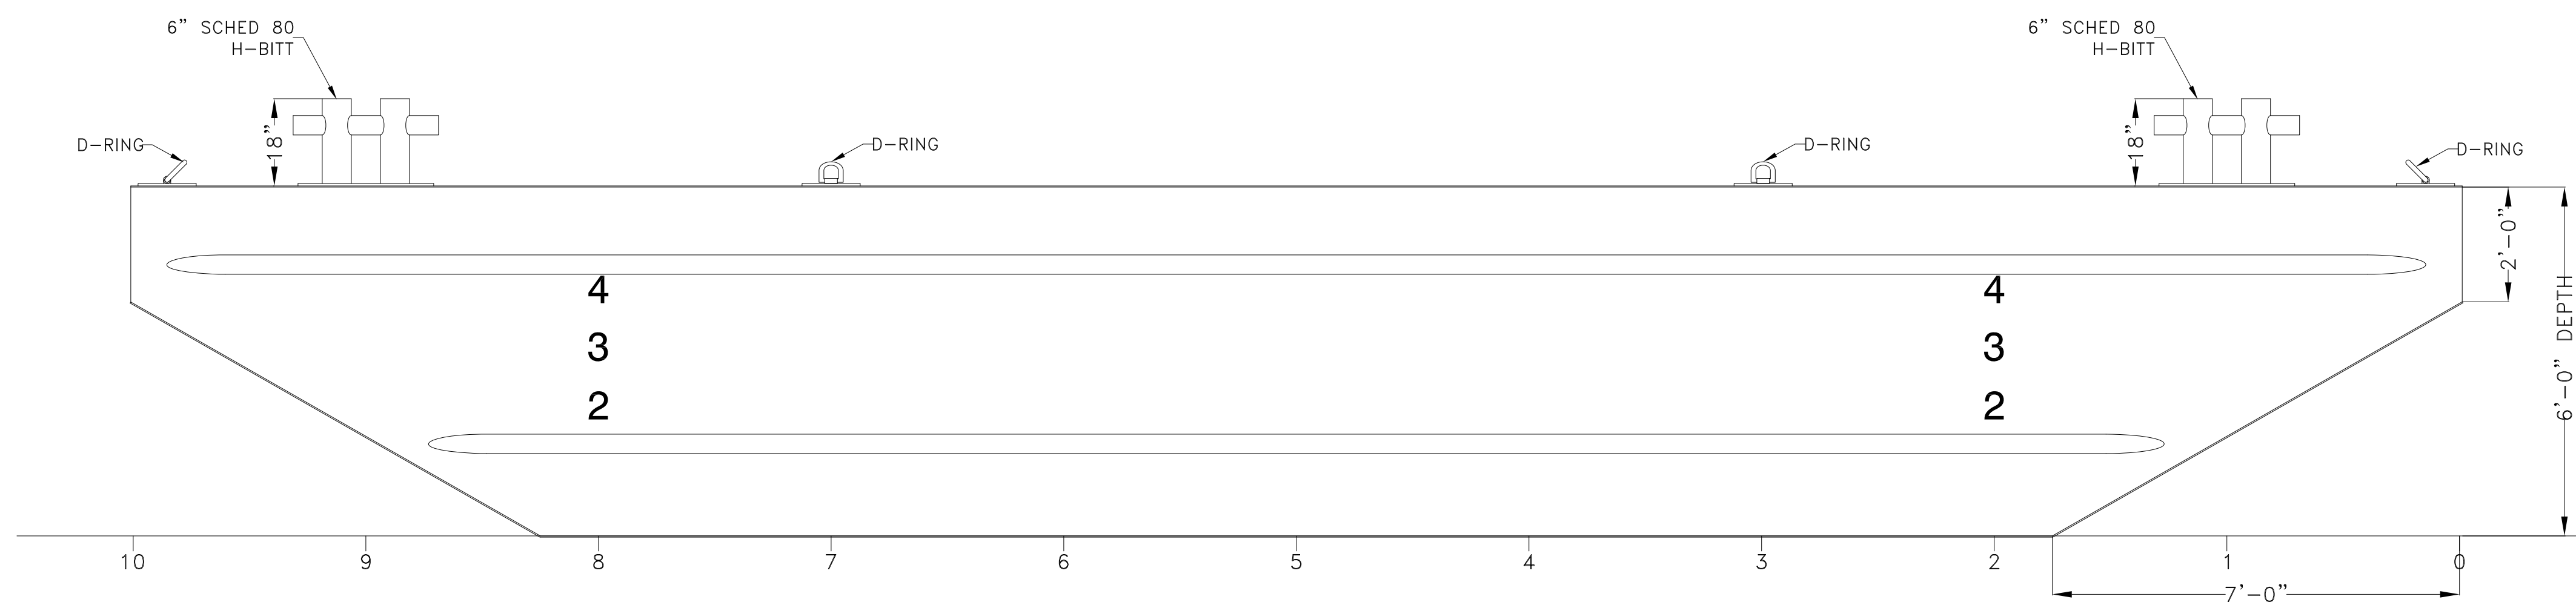

PROFILE

DECK BARGE PARTICULARS  
 LOA: 40'-0"  
 BEAM: 18'-0"  
 DEPTH: 6'-0"

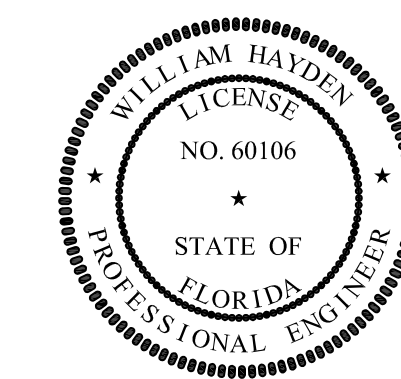

PROFESSIONAL ENGINEER

This document discloses neither in which DeJong & Lebet, Incorporated has proprietary rights, neither confers any possession thereof, neither on transfer nor right to reproduce, disclose or use in any manner this document in whole or in part or any information contained herein, except by written permission, or written agreement with DeJong & Lebet, Incorporated.

In the event of a purchase of this document the purchaser is authorized to contract for more than one device to accord herewith, unless otherwise agreed to in writing by DeJong & Lebet, Incorporated.

© 2018 by DeJong & Lebet, Inc.

**DeJong & Lebet, Inc.**  
 Naval Architects  
 Marine Engineers  
 Consultants  
 Surveyors

1724 Emerson Street  
 Jacksonville, Florida 32207  
 www.dejongandlebet.com

Phone: (904) 399-3473  
 Fax: (904) 399-1522  
 info@dejongandlebet.com

Title: 40'x18'x6.0' NCDOT DECK BARGE

**PROFILE & ARRANGEMENTS**

Dwg. No. 1393C-100 Alt. No. 0  
 Sh. 1 of 1

Drawn By: JACOB CONNALLY Date: JANUARY 2, 2019  
 Checked By: \_\_\_\_\_ Date: \_\_\_\_\_  
 App'd By: \_\_\_\_\_ Scale: 1/2" = 1'-0"  
 ABS App'l: \_\_\_\_\_ USCG App'l: \_\_\_\_\_