


EQUIPMENT LIST			
ITEM	QTY	DESCRIPTION	REMARKS
1	2	MAIN ENGINE	
2	2	REDUCTION GEAR	
3	2	MAIN ENGINE EXHAUST SILENCER	
4	2	SEA CHEST	
5	2	FIRE/BILGE PUMP	
6	2	FIRE/BILGE PUMP STRAINER	
7	1	BILGE MANIFOLD	
8	1	FIRE/BALLAST PUMP	
9	1	FIRE/BALLAST PUMP STRAINER	
10	1	BALLAST MANIFOLD	
11	2	MAIN ENGINE BATTERY	
12	1	MAIN ENGINE BATTERY CHARGER	
13	2	SHAFT SEAL	
14	2	MAIN ENGINE J.W. KEEL COOLER	
15	2	MAIN ENGINE SCAC KEEL COOLER	
16	2	HYDRAULIC PUMP	
17	1	100 GALLON HYDRAULIC RESERVIOR	
18	2	STEERING HYDRAULIC PUMP	
19	2	30 GALLON STEERING HYDRAULIC RESERVIOR	
20	2	FIRE SUPPRESSION SYSTEM	
21	2	SHAFT SEAL COOLING PUMP	
22	2	SHAFT SEAL PUMP SEA CHEST	
23	2	FUEL FILTER	
24			

HOLD PLAN

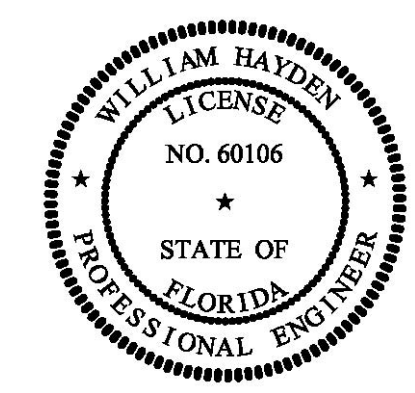

PROPRIETARY RIGHTS

DeJong & Lebet, Inc.

Naval Architects
Marine Engineers
Consultants
Surveyors

1734 Emerson Street
Jacksonville, Florida 32207
www.dejongandlebet.com

Phone: (904) 599-3673
Fax: (904) 599-1522
info@dejongandlebet.com

Title: 45.5'x20'x6.5' NCDOT PUSHBOAT

MACHINERY ARRANGEMENT

Dwg. No. 17-1393-200 Alt. No. 0
Sht. 1 of 1

Drawn By: JAH Date: DECEMBER 19, 2018
Checked By: Date:
App'd By: Scale: 1" = 1'-0"
ABS App'l: USCG App'l: