


MAIN DECK PLAN

EQUIPMENT LIST			
ITEM	QTY	DESCRIPTION	REMARKS
1	2	PUSH KNEE	
2	4	DOUBLE BITT	
3	1	8" H-BITT	
4	1	A-FRAME	
5	2	20 TON CABLE WINCH	
6	1	5 TON CAPSTAN	
7	1	HAWSER REEL	
8	2	BUTTON CHOCK	
9	1	FAIRLEAD	
10	1	STEERING SYSTEM COMPONENTS	
11	1	FIBERGLASS GRATING WALKING PLATFORM	
12	10	20" QUICK ACTING HATCH	
13	2	FUEL FILL, VENT, SOUNDING & CONTAINMENT	
14	6	COMPARTMENT VENT	
15	6	BALLAST TANK FILL & VENT	
16	20	FENDER TIRE	
17	1	20" SQ. ENGINE ROOM HATCH	
18	2	EMERGENCY FUEL SHUTOFF	

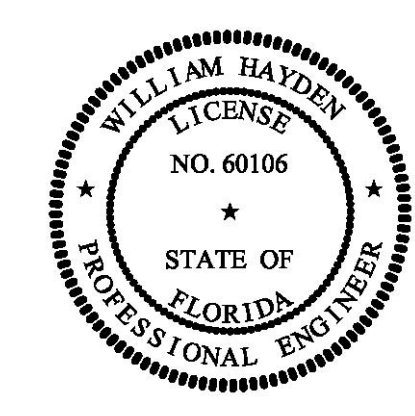

PROPRIETARY RIGHTS
 This document discloses matter in which DeJong & Lebet, Incorporated has proprietary rights. Neither receipt nor possession thereof confers or transfers any right to reproduce, disclose or use in any manner this document in whole or in part or any information contained herein, except by written permission, as written equipment with DeJong & Lebet, Incorporated.
 In the event of a purchase of this document the purchaser is authorized to construct no more than one device in accord herewith, unless otherwise signed to in writing by DeJong & Lebet, Incorporated.
 © 2018 by DeJong & Lebet, Inc.

DeJong & Lebet, Inc.
 Naval Architects
 Marine Engineers
 Consultants
 Surveyors

1734 Emerson Street
 Jacksonville, Florida 32207
 www.dejongandlebet.com
 Phone: (904) 599-3673
 Fax: (904) 599-1522
 info@dejongandlebet.com

Title: 45.5'x20'x6.5' NCDOT PUSHBOAT

MAIN DECK OUTFITTING

Dwg. No. 17-1393-201 Alt. No. 0
 Sht. 1 of 1

Drawn By: JAH Date: DECEMBER 19, 2018
 Checked By: Date:
 App'd By: Scale: 1" = 1'-0"
 ABS App'l: USCG App'l: