

**This electronic collection of documents is provided
for the convenience of the user
and is Not a Certified Document –**


**The documents contained herein were originally issued
and sealed by the individuals whose names and license
numbers appear on each page, on the dates appearing
with their signature on that page.**

**This file or an individual page
shall not be considered a certified document.**

3/16/2019 3:58:38 PM
 I:\Projects\Hatch_Mott_MacDonald\17BP.5.R.82_Granville\17BP.5.R.82_Granville_40\380040_CFI_Plans\380040_rdy_utl_tsh_border_ub0.dgn
 jharris

CONTRACT: TIP PROJECT: 17BP.5.R.82

CONTRACT: TIP PROJECT: 17BP.5.R.82

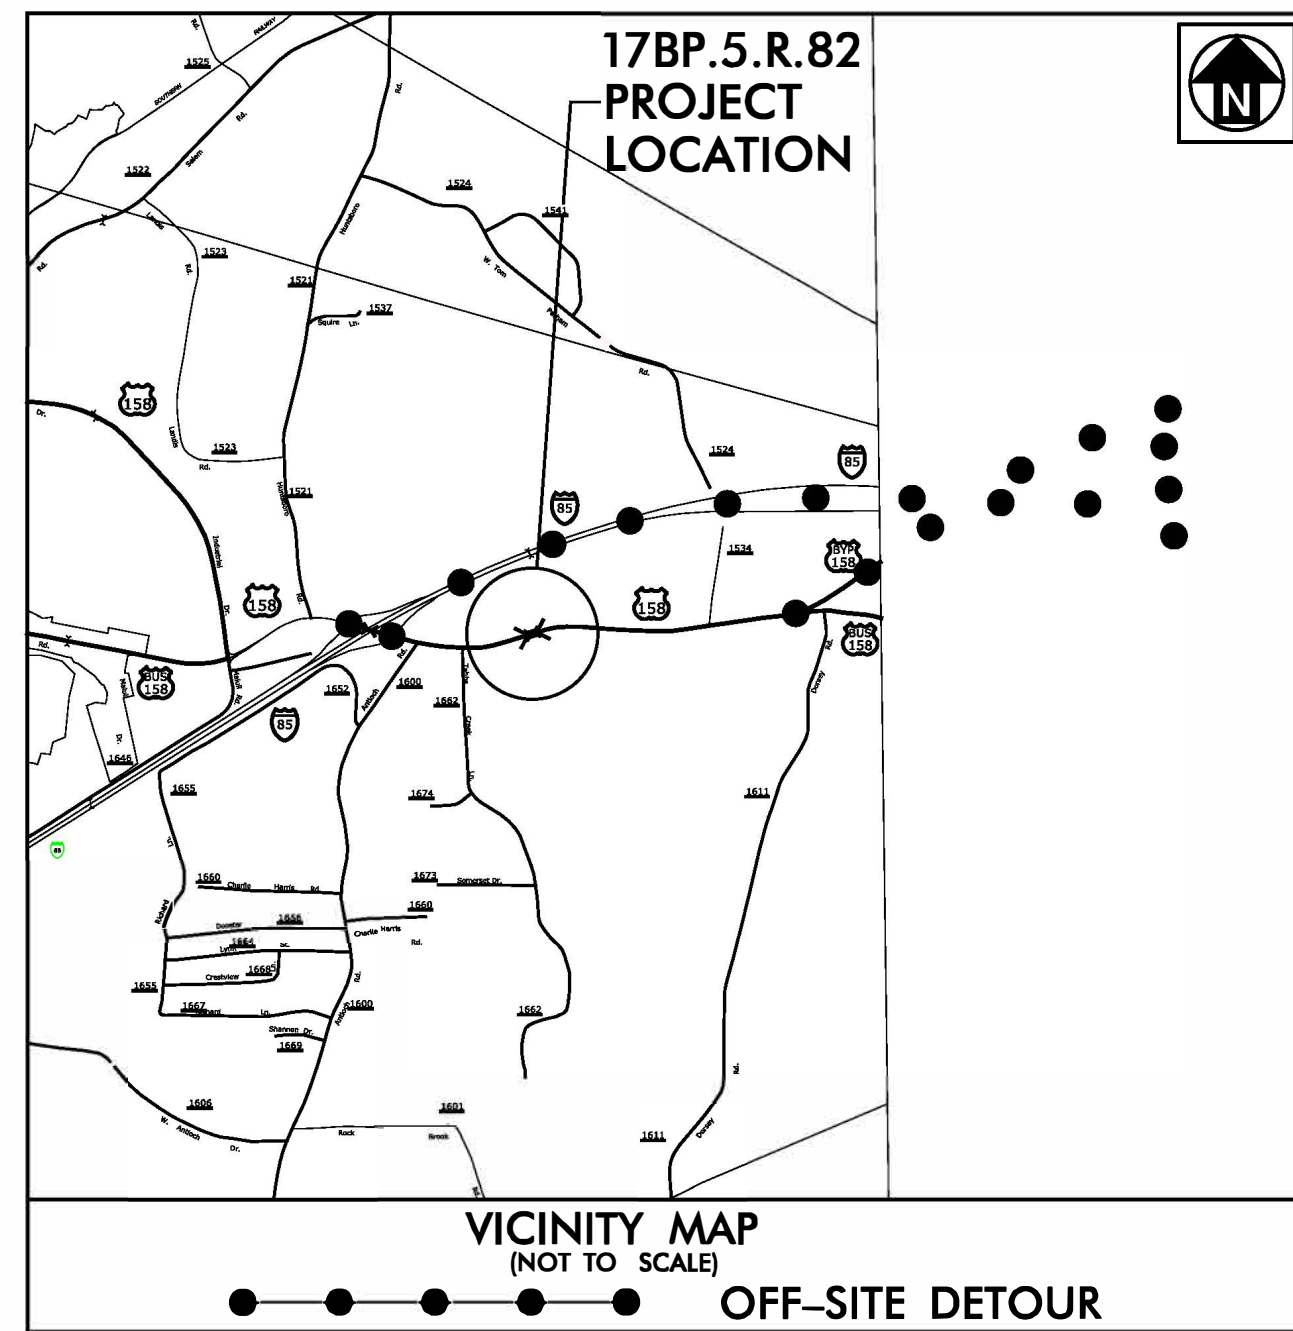


STATE OF NORTH CAROLINA
DIVISION OF HIGHWAYS

**UTILITIES BY OTHERS PLANS
GRANVILLE COUNTY**

**LOCATION: BRIDGE NO. 40 OVER TABBS CREEK
ON U.S.158 (WILLIAMSBORO ROAD)**


TYPE OF WORK: UTILITY BY OTHERS RELOCATION

T.I.P. NO.	SHEET NO.
17BP.5.R.82	UO-1

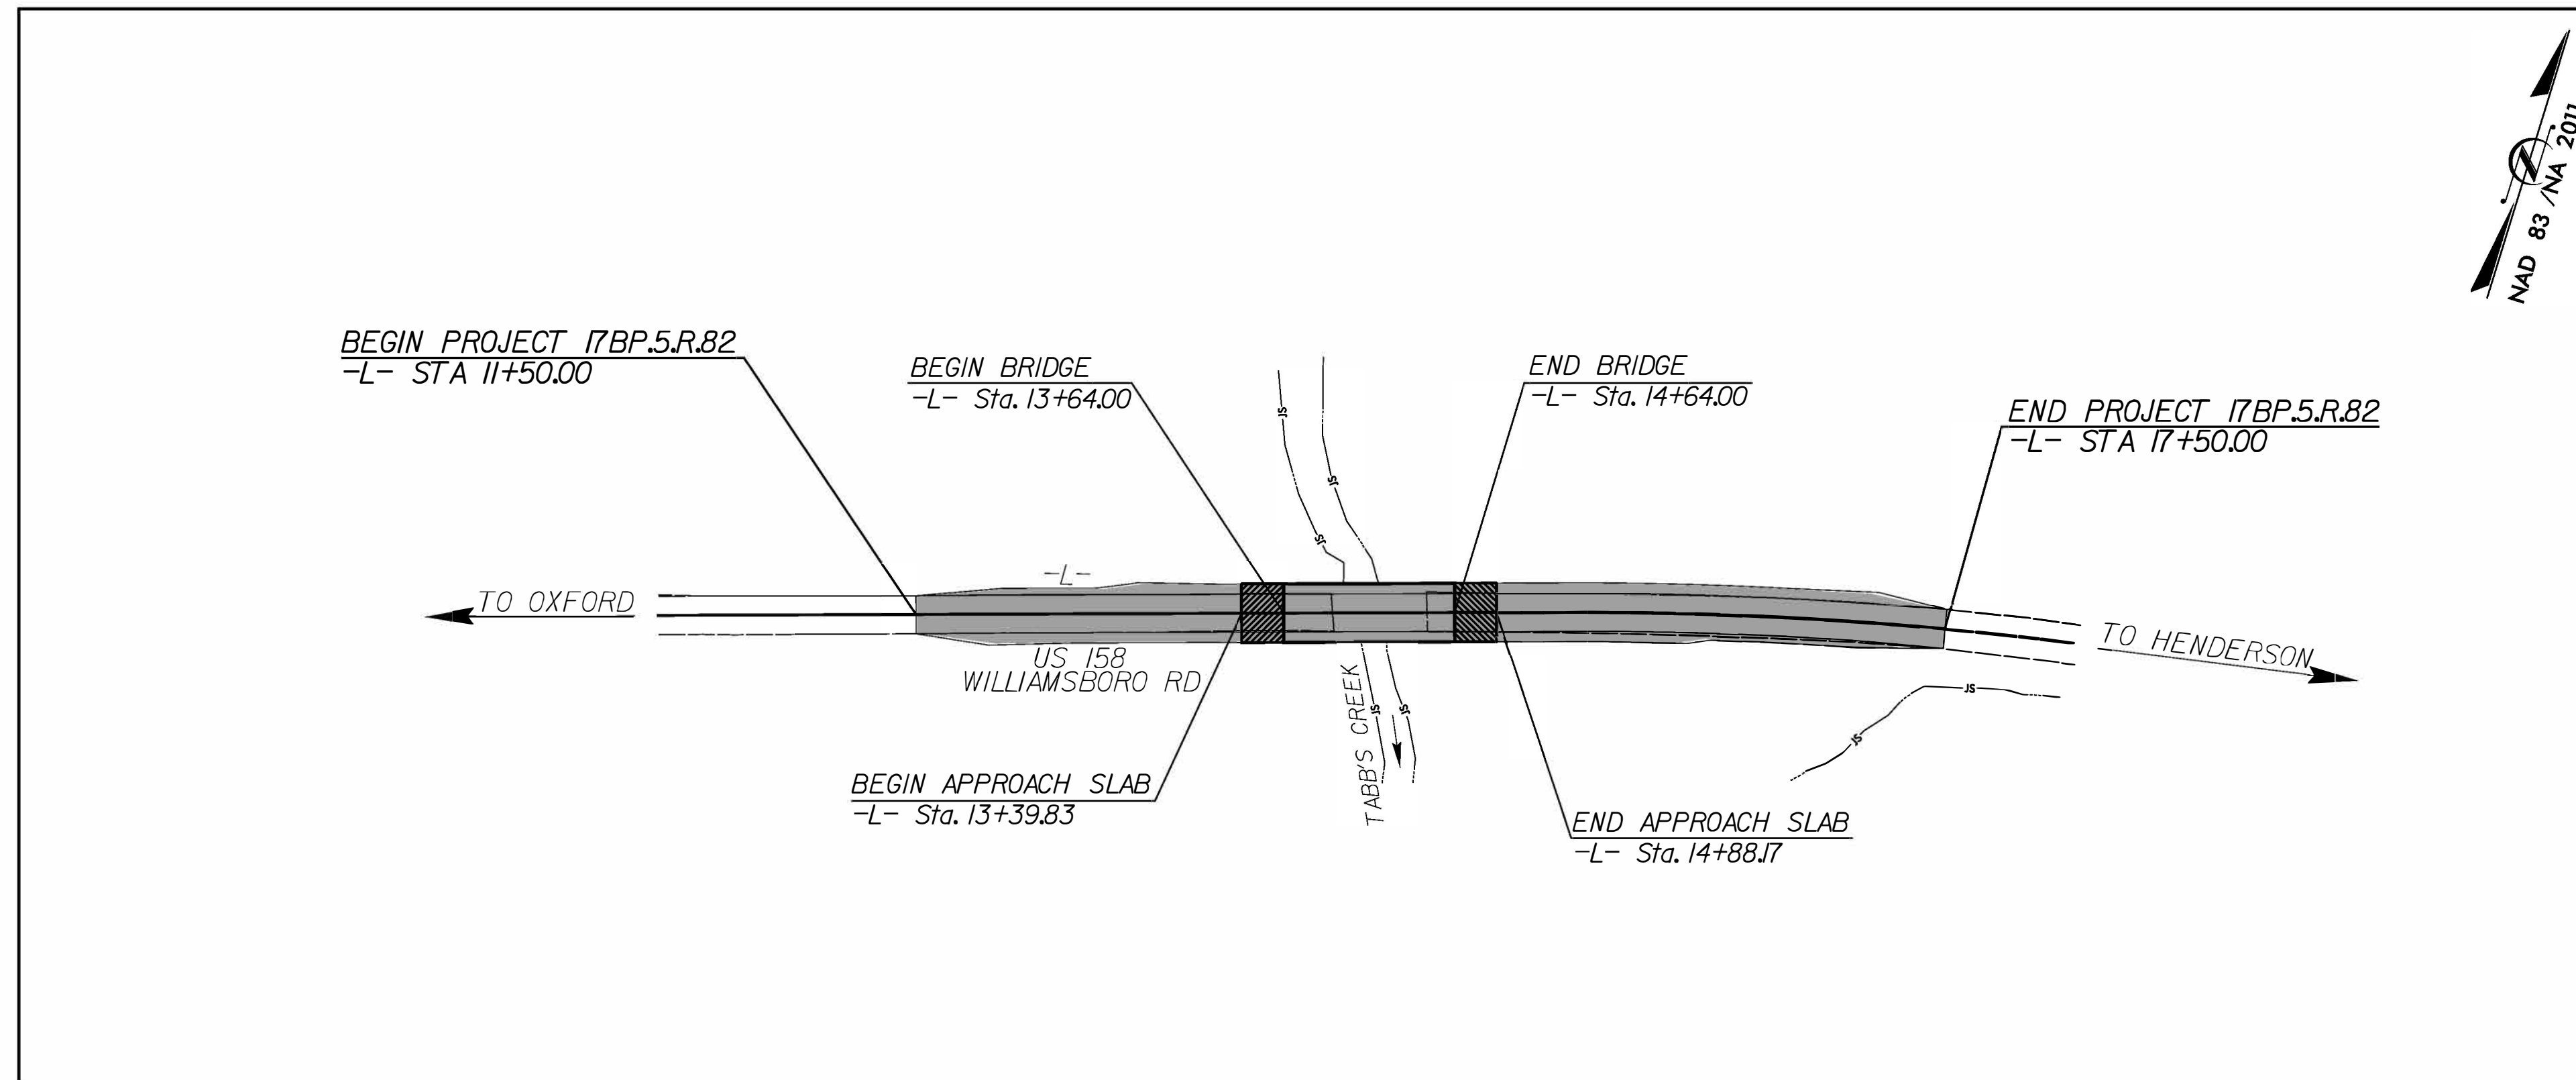

DOCUMENT NOT CONSIDERED FINAL
UNLESS ALL SIGNATURES COMPLETED

GRAPHIC SCALES

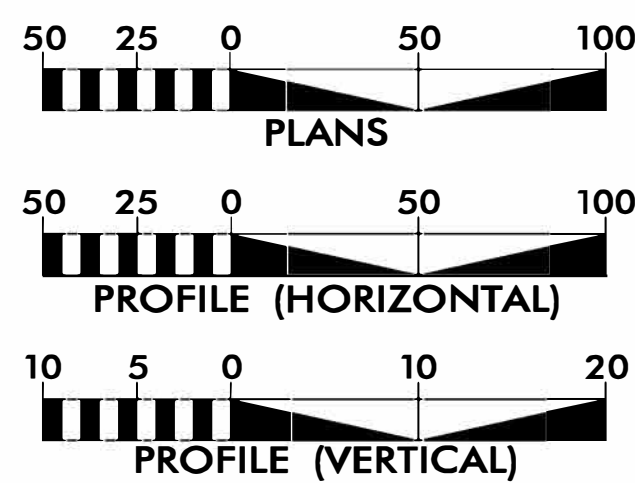

INDEX OF SHEETS

SHEET NO.:	DESCRIPTION:
UO-1	TITLE SHEET
UO-2	UBO PLAN SHEET

UTILITY OWNERS WITH CONFLICTS

- (A) COMMUNICATIONS - CENTURYLINK
- (B) COMMUNICATIONS - MCNC

PREPARED BY:



THE WOOTEN COMPANY

120 North Boylan Avenue Raleigh NC 27603-1423
919.828.0531 fax 919.834.3589
License Number: F-0115

NCDOT PROJECT ENGINEER:
LISA GILCHRIST, E.I.
NCDOT DIVISION BRIDGE PROGRAM MANAGER

PREPARED FOR:
NORTH CAROLINA
DEPARTMENT OF TRANSPORTATION
DIVISION BRIDGE PROGRAM

