

**This electronic collection of documents is provided
for the convenience of the user
and is Not a Certified Document –**

**The documents contained herein were originally issued
and sealed by the individuals whose names and license
numbers appear on each page, on the dates appearing
with their signature on that page.**



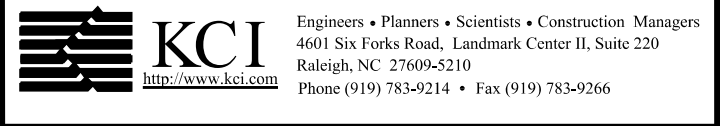
**This file or an individual page
shall not be considered a certified document.**

STATE OF NORTH CAROLINA
DIVISION OF HIGHWAYS

PAVEMENT MARKING PLAN

BERTIE COUNTY

LOCATION: REPLACE BRIDGE NO. 57 OVER QUIOCCOSION SWAMP ON US 13

| | |
|--|---------------------------|
| TIP NO. B-4916 | SHEET NO. PMP-1 |
| APPROVED:  DATE: 3/12/2019 | |
|  | |
|  | |

PAVEMENT MARKING SCHEDULE

| <u>SYMBOL DESCRIPTION</u> | <u>FINAL PAVEMENT MARKINGS</u> |
|---------------------------|--------------------------------|
| TA WHITE EDGELINE | THERMOPLASTIC (4", 90 MILS) |
| TF 10-FOOT YELLOW SKIP | THERMOPLASTIC (4", 120 MILS) |

GENERAL NOTES

THE FOLLOWING GENERAL NOTES APPLY AT ALL TIMES FOR THE DURATION OF THE CONSTRUCTION PROJECT, EXCEPT WHEN OTHERWISE NOTED IN THE PLAN, OR DIRECTED BY THE ENGINEER.

A) INSTALL PAVEMENT MARKINGS AND PAVEMENT MARKERS ON THE FINAL SURFACE AS FOLLOWS:

| ROAD NAME | MARKING | MARKER RAISED |
|-----------|---------------|---------------|
| -L- US 13 | THERMOPLASTIC | RAISED |

B) TIE PROPOSED PAVEMENT MARKING LINES TO EXISTING PAVEMENT MARKING LINES.

C) REMOVE/REPLACE ANY CONFLICTING/DAMAGED PAVEMENT MARKINGS AND MARKERS.

D) PASSING ZONES WILL BE DETERMINED IN THE FIELD AND MUST BE APPROVED BY THE ENGINEER.

ROADWAY STANDARD DRAWING

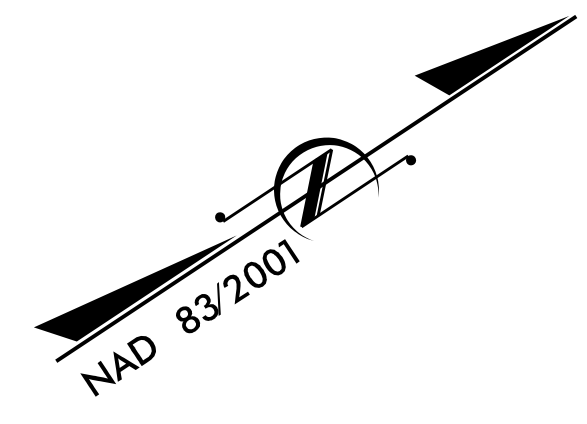
THE FOLLOWING ROADWAY STANDARDS AS APPEAR IN "ROADWAY STANDARD DRAWINGS" - PROJECT SERVICES UNIT - N.C. DEPARTMENT OF TRANSPORTATION - RALEIGH, N.C., DATED JANUARY 2018 ARE APPLICABLE TO THIS PROJECT AND BY REFERENCE HEREBY ARE CONSIDERED A PART OF THESE PLANS:

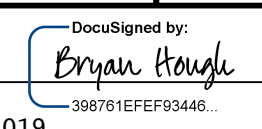
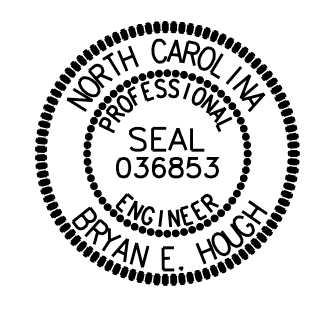

| <u>STD. NO.</u> | <u>TITLE</u> |
|-----------------|--|
| 1205.01 | PAVEMENT MARKINGS - LINE TYPES AND OFFSETS |
| 1205.02 | PAVEMENT MARKINGS - TWO-LANE AND MULTILANE ROADWAYS |
| 1205.12 | PAVEMENT MARKINGS - BRIDGES |
| 1250.01 | RAISED PAVEMENT MARKERS - INSTALLATION SPACING |
| 1251.01 | RAISED PAVEMENT MARKERS - PERMANENT AND TEMPORARY |
| 1261.01 | GUARDRAIL AND BARRIER DELINEATORS - INSTALLATION SPACING |
| 1261.02 | GUARDRAIL & BARRIER DELINEATORS - TYPES AND MOUNTING |
| 1267.01 | FLEXIBLE DELINEATORS - INSTALLATION |

INDEX

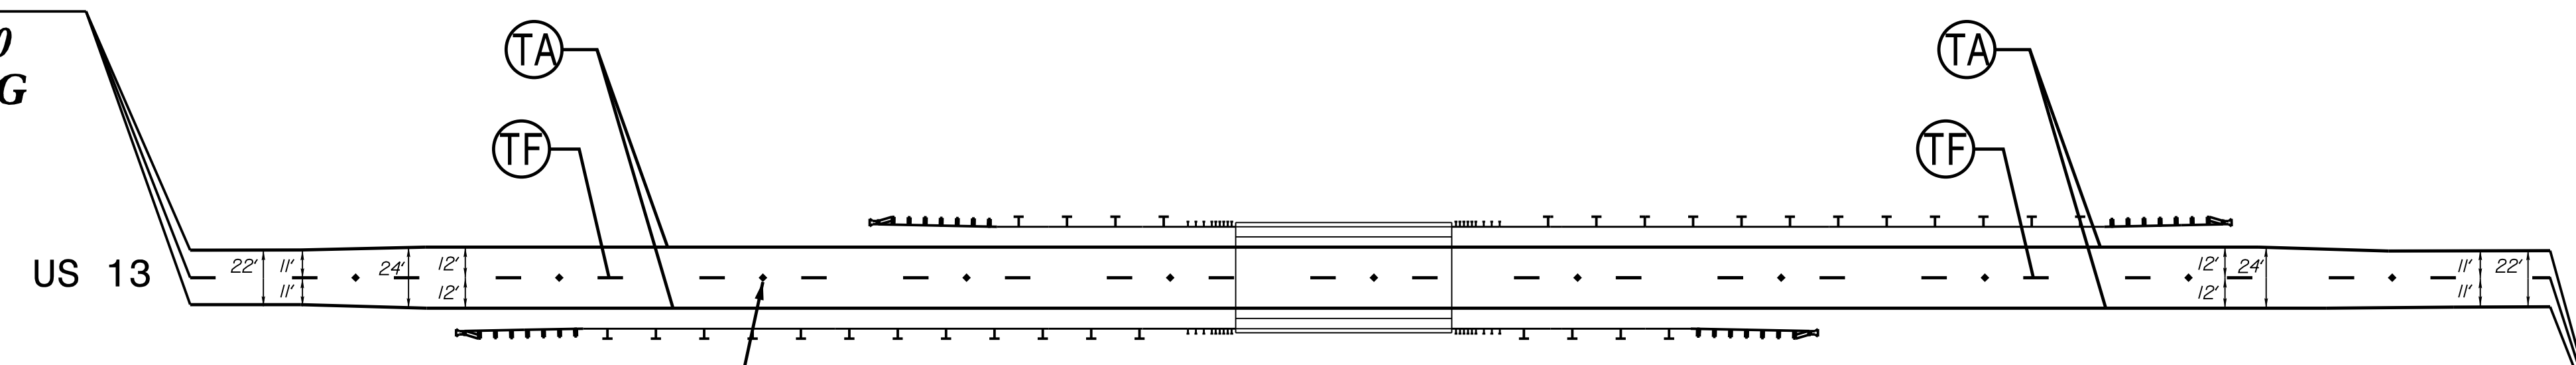
| <u>SHEET NO.</u> | <u>DESCRIPTION</u> |
|------------------|--|
| PMP-1 | PAVEMENT MARKING PLAN TITLE AND SCHEDULE SHEET |
| PMP-2 | PAVEMENT MARKING DETAIL |

1/30/2019 9:10:37 AM
 B4916_Sgn_BPMP_PMP-1.dgn



| | |
|--|--------------------|
| TIP NO. B-4916 | SHEET NO. PMP-2 |
| APPROVED:  3/12/2019 | |
| DATE: 3/12/2019 | |
| SEAL | |
|  | |
|  <small>Engineers • Planners • Scientists • Construction Managers 4601 Six Forks Road, Landmark Center II, Suite 220 Raleigh, NC 27609-5210 Phone (919) 783-9214 • Fax (919) 783-9266</small> | |

BEGIN MARKINGS
-L- STA 10+86.50
TIE TO EXISTING



END MARKINGS
-L- STA 20+33.50
TIE TO EXISTING

YELLOW/YELLOW
 RAISED PAVEMENT
 MARKERS ON 80'
 SPACING

| PAVEMENT MARKING LEGEND | |
|-------------------------|--------------------------|
| (TA) | WHITE EDGELINE (4") |
| (TF) | 10-FOOT YELLOW SKIP (4") |

PAVEMENT MARKING DETAIL

TIME: 1/30/2019 9:10:45 AM
 C:\Users\jbrunson\OneDrive\Documents\B4916_Sgn_BPMP_PMP-2.dgn