

**This electronic collection of documents is provided
for the convenience of the user
and is Not a Certified Document –**


**The documents contained herein were originally issued
and sealed by the individuals whose names and license
numbers appear on each page, on the dates appearing
with their signature on that page.**

**This file or an individual page
shall not be considered a certified document.**

09.08/99

TIP PROJECT: B-4916

06-MAR-2019 11:56
M:\2018\1261601945_06 B-4916\Utilities\UB0\290_001_B4916_ut_fsh_U001.psh.dgn
\$\$\$\$\$SERNAME\$\$\$\$\$

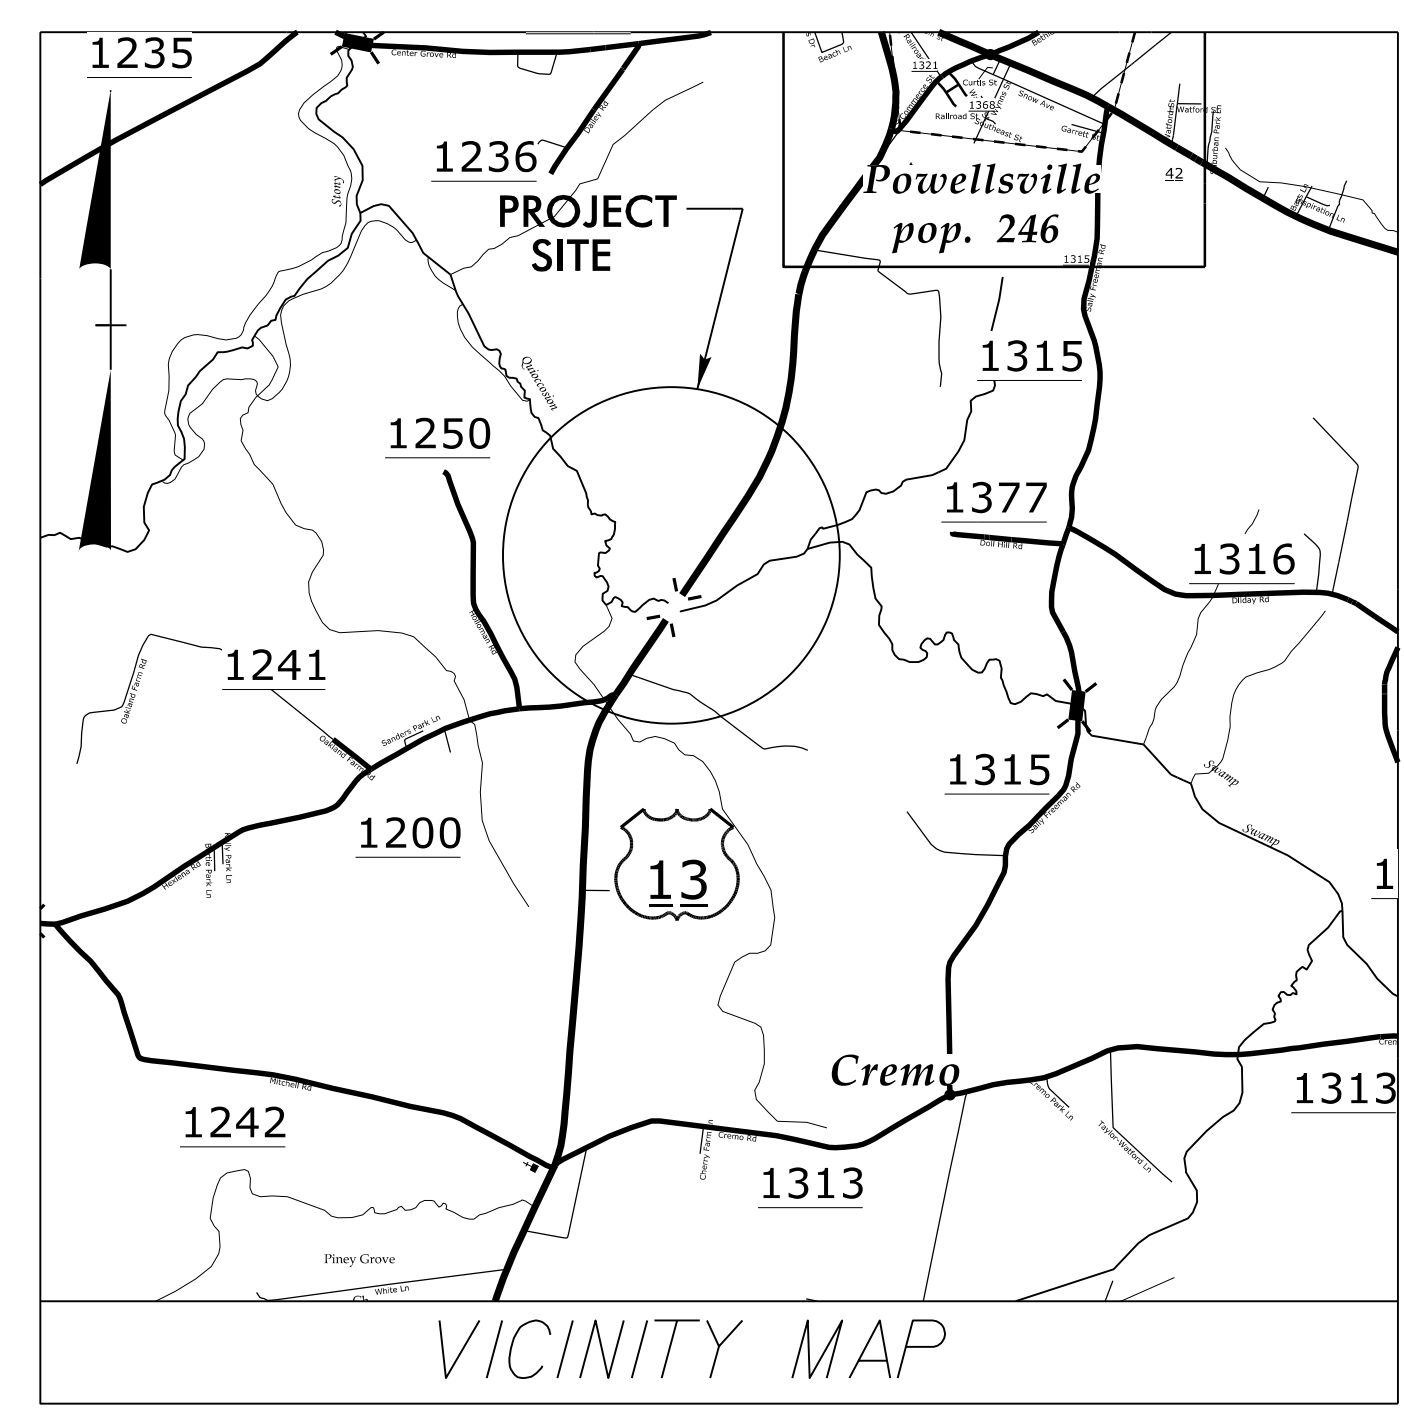

STATE OF NORTH CAROLINA
DIVISION OF HIGHWAYS



**UTILITIES BY OTHERS PLANS
BERTIE COUNTY**

LOCATION: REPLACE BRIDGE NO. 57. OVER QUIOCCOSION SWAMP ON US 13

TYPE OF WORK: AERIAL POWER & BURIED COMMUNICATION RELOCATION

T.I.P. NO.	SHEET NO.
B-4916	UO-01

NOTE:
ALL UTILITY WORK SHOWN ON THIS SHEET WILL BE DONE BY OTHERS. NO PAYMENT WILL BE MADE TO THE CONTRACTOR FOR UTILITY WORK SHOWN ON THIS SHEET.

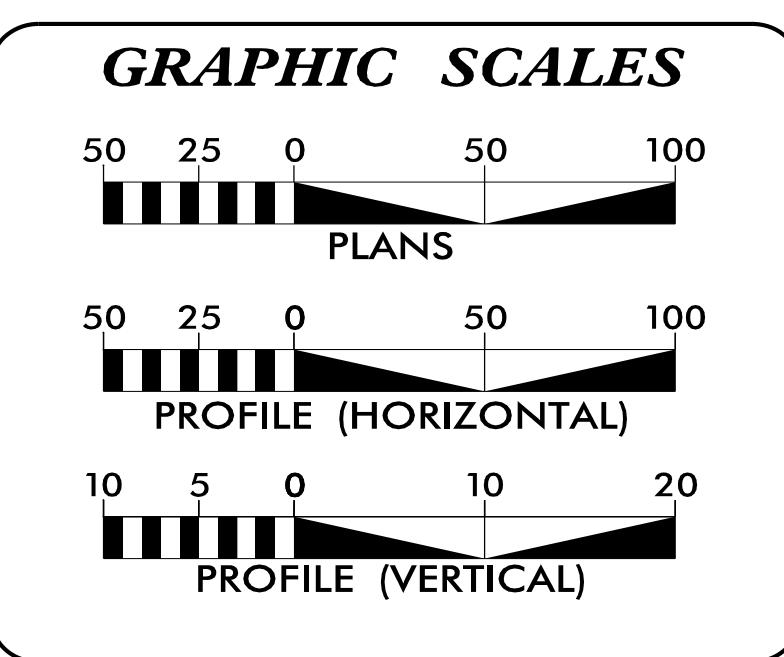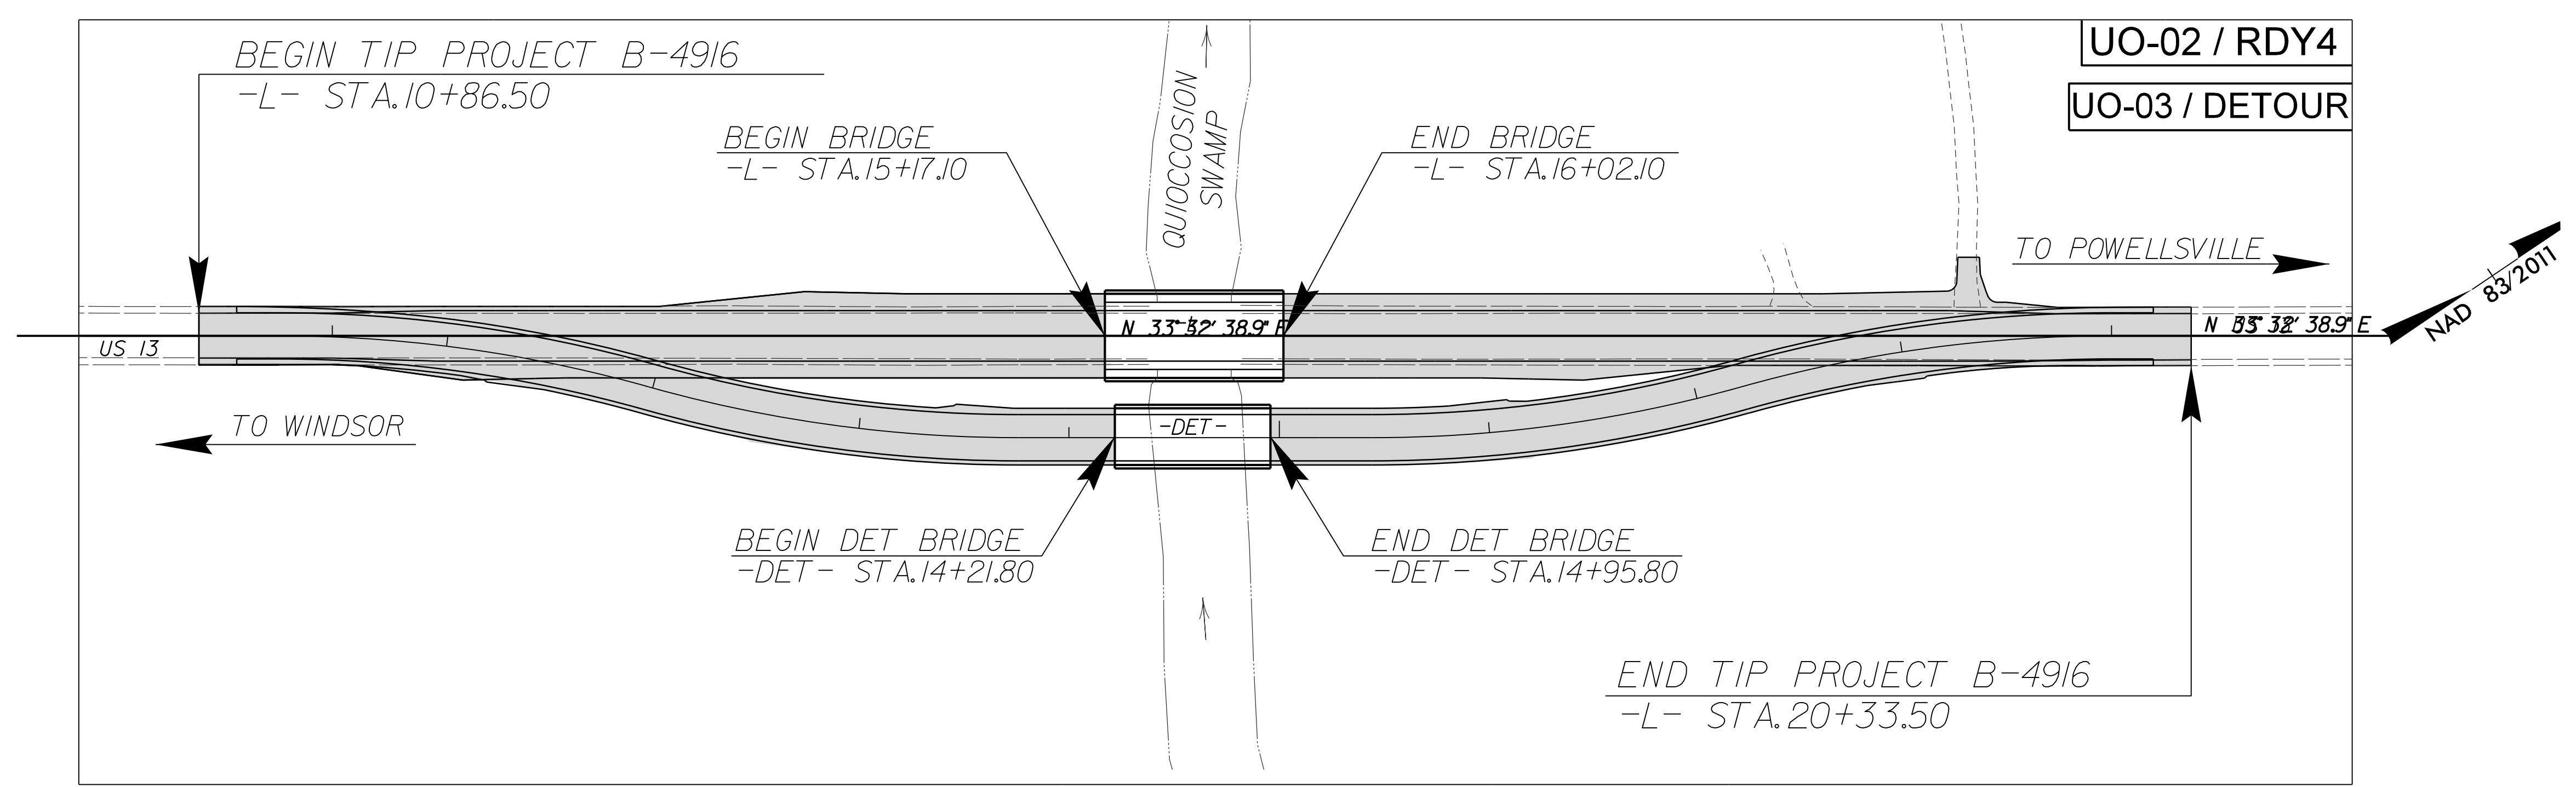

INDEX OF SHEETS

SHEET NO.:	DESCRIPTION:
UO-01	UBO TITLE SHEET
UO-02 THROUGH UO-03	UBO PLAN SHEETS

UTILITY OWNERS WITH CONFLICTS

(A) POWER - DOMINION POWER
(B) COMMUNICATIONS - CENTURYLINK

PREPARED IN THE OFFICE OF:

KCI
ASSOCIATES OF N.C.

CIVIL ENGINEERS
ENVIRONMENTAL - CEI
LAND SURVEYING
SUBSURFACE UTILITY ENGINEERING

4805 FALLS OF NEUSE RD
SUITE 400
RALEIGH, NORTH CAROLINA 27609
(919) 783-9214
WWW.KCI.COM

JOHN FAISON UTILITY PROJECT MANAGER
JOHN FAISON PROJECT UTILITY COORDINATOR
L. KELSEY BARTLETT PROJECT UTILITY DESIGNER



**DIVISION OF HIGHWAYS
UTILITIES UNIT**
1555 MAIL SERVICES CENTER
RALEIGH, NC 27699-1555
PHONE (919) 707-6690
FAX (919) 250-4151

NABIL HAMDIN UTILITIES REGIONAL ENGINEER
KELVIN MARTIN UTILITIES PROJECT ENGINEER
KYLE PLEASANT AREA UTILITIES COORDINATOR
LARRY M. JAMES JR. UTILITIES COORDINATOR

DETOUR

UTILITIES BY OTHERS

NOTE:
ALL UTILITY WORK SHOWN ON THIS SHEET IS DONE BY OTHERS.
NO PAYMENT WILL BE MADE TO THE CONTRACTOR FOR UTILITY WORK SHOWN ON THIS SHEET.

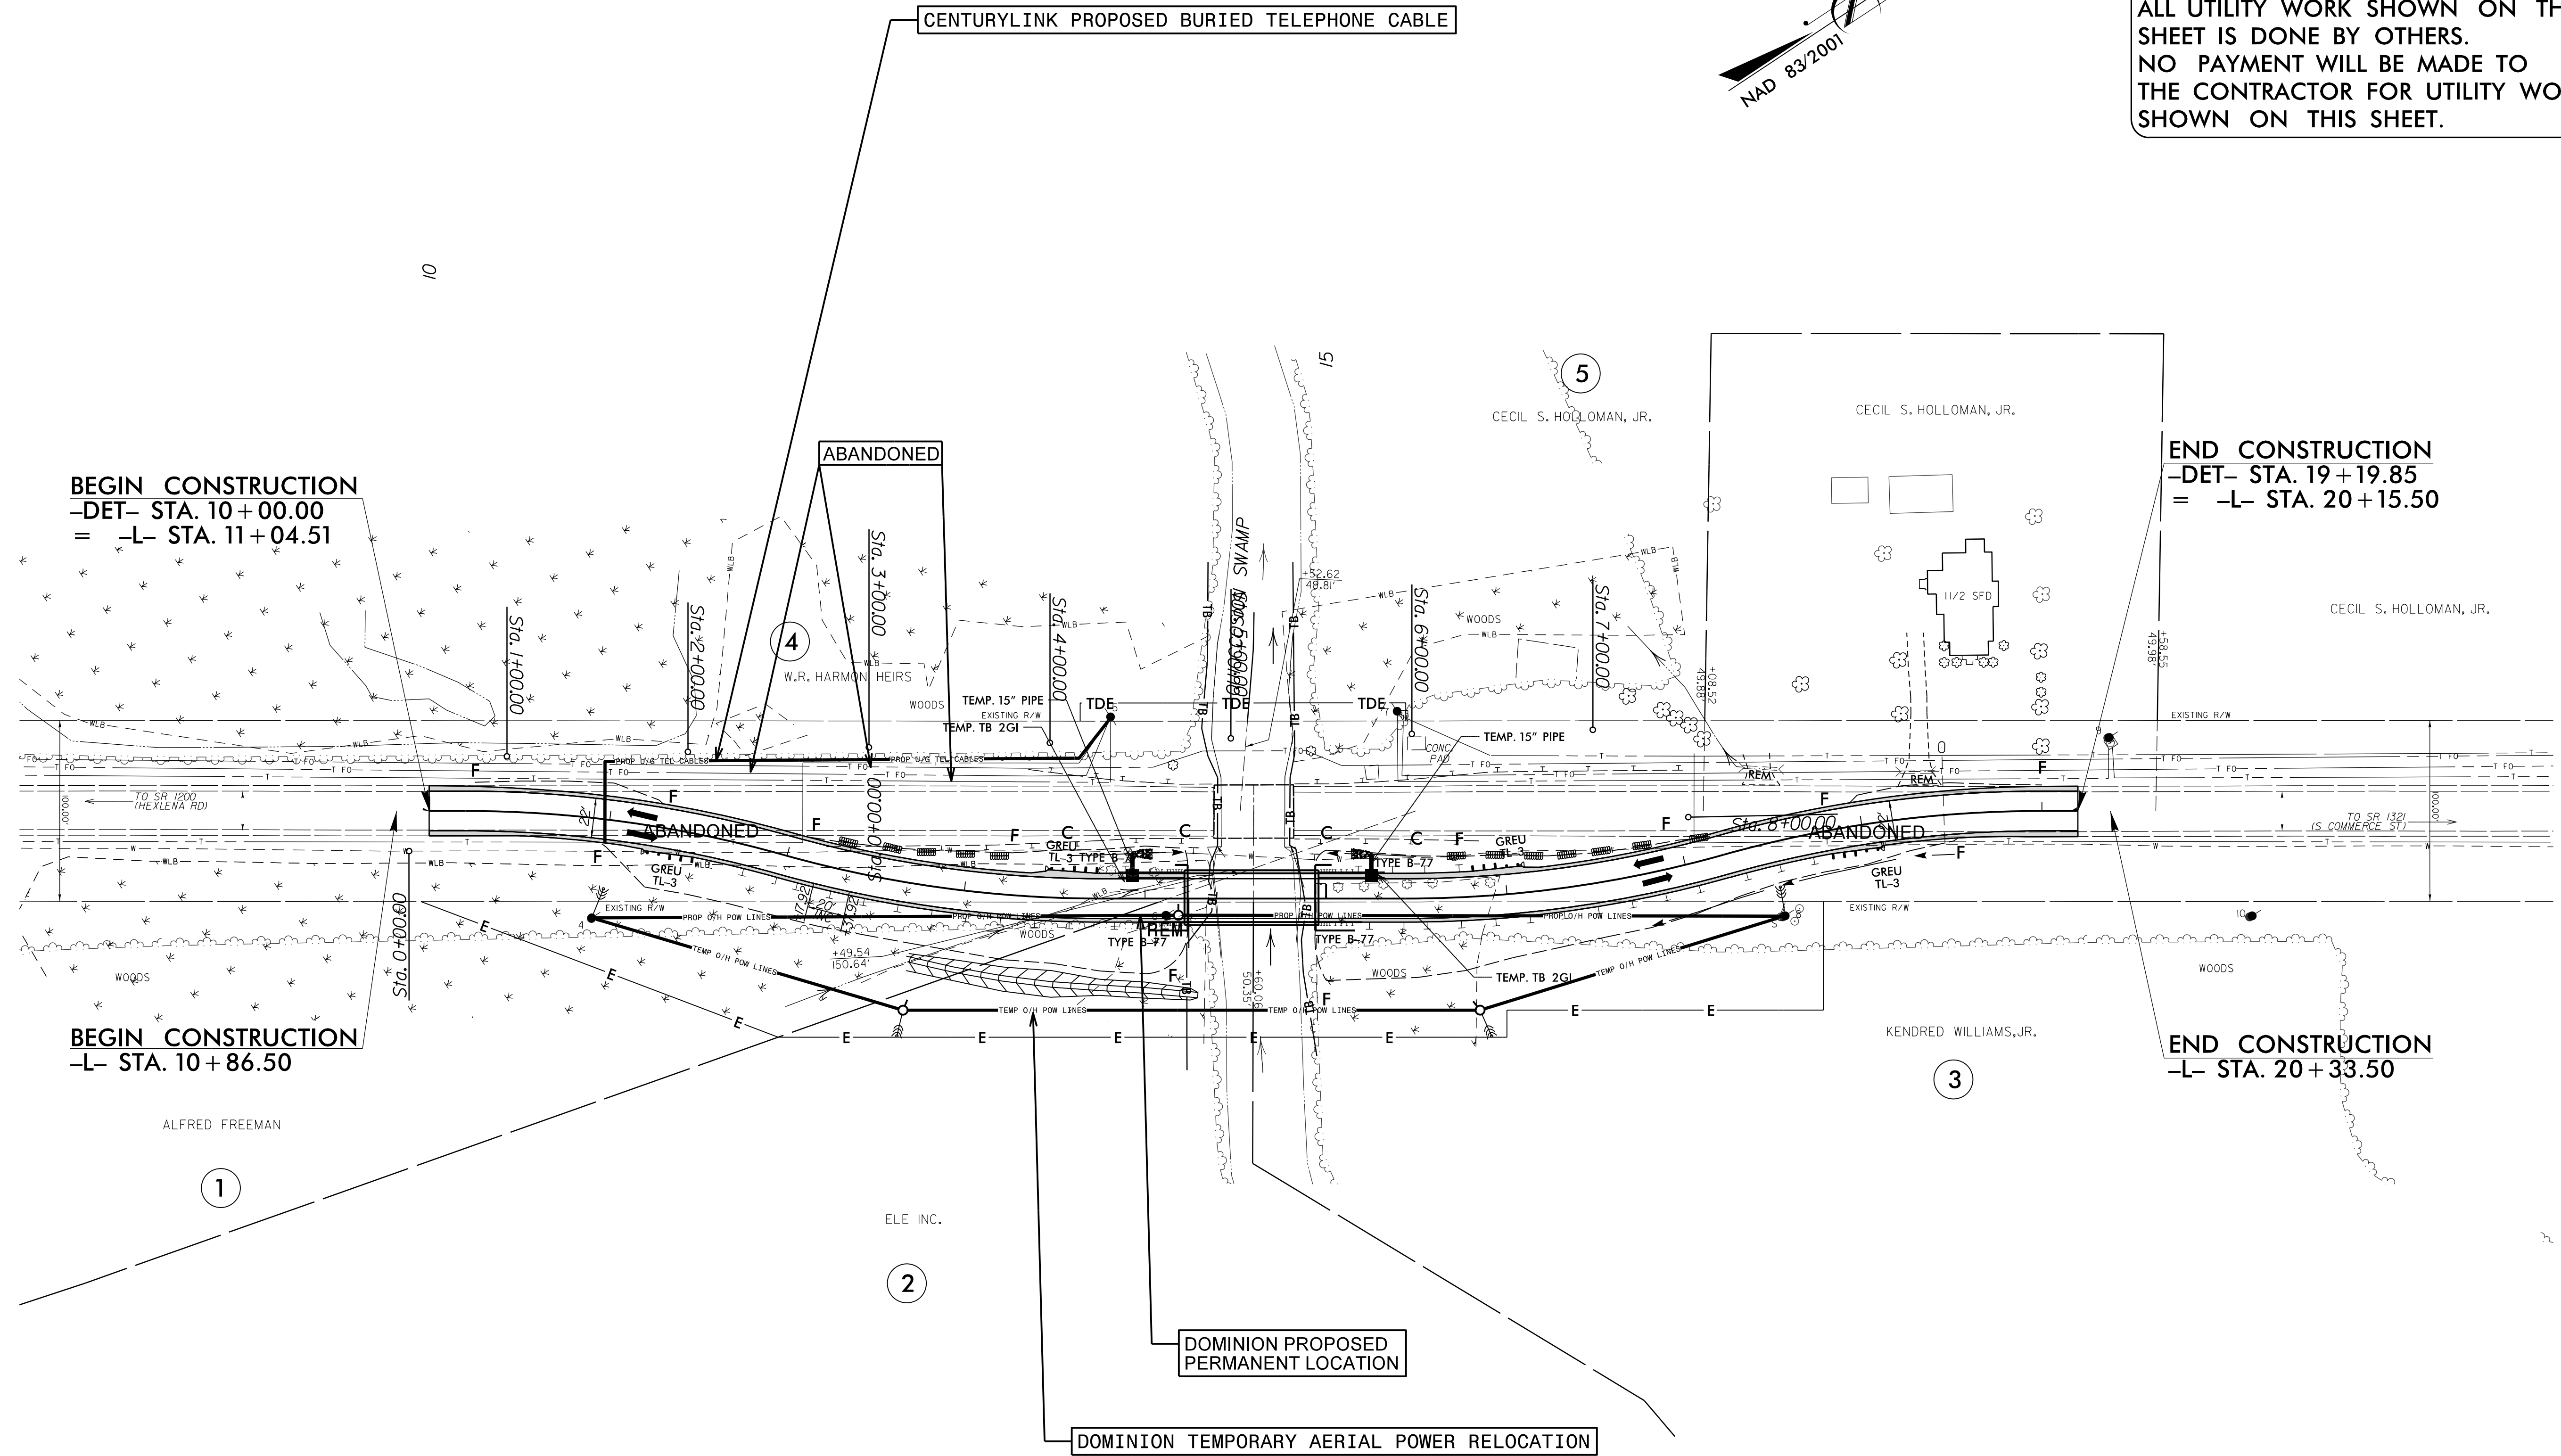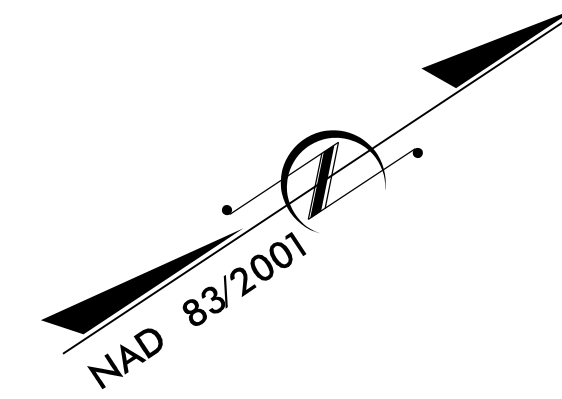

BEGIN CONSTRUCTION
-DET- STA. 10+00.00
= -L- STA. 11+04.51

BEGIN CONSTRUCTION
-L- STA. 10+86.50

END CONSTRUCTION
-DET- STA. 19+19.85
= -L- STA. 20+15.50

END CONSTRUCTION
-L- STA. 20+33.50