


MATCH LINE, SEE SHEET CR-98

MATCH LINE, SEE SHEET CR-100

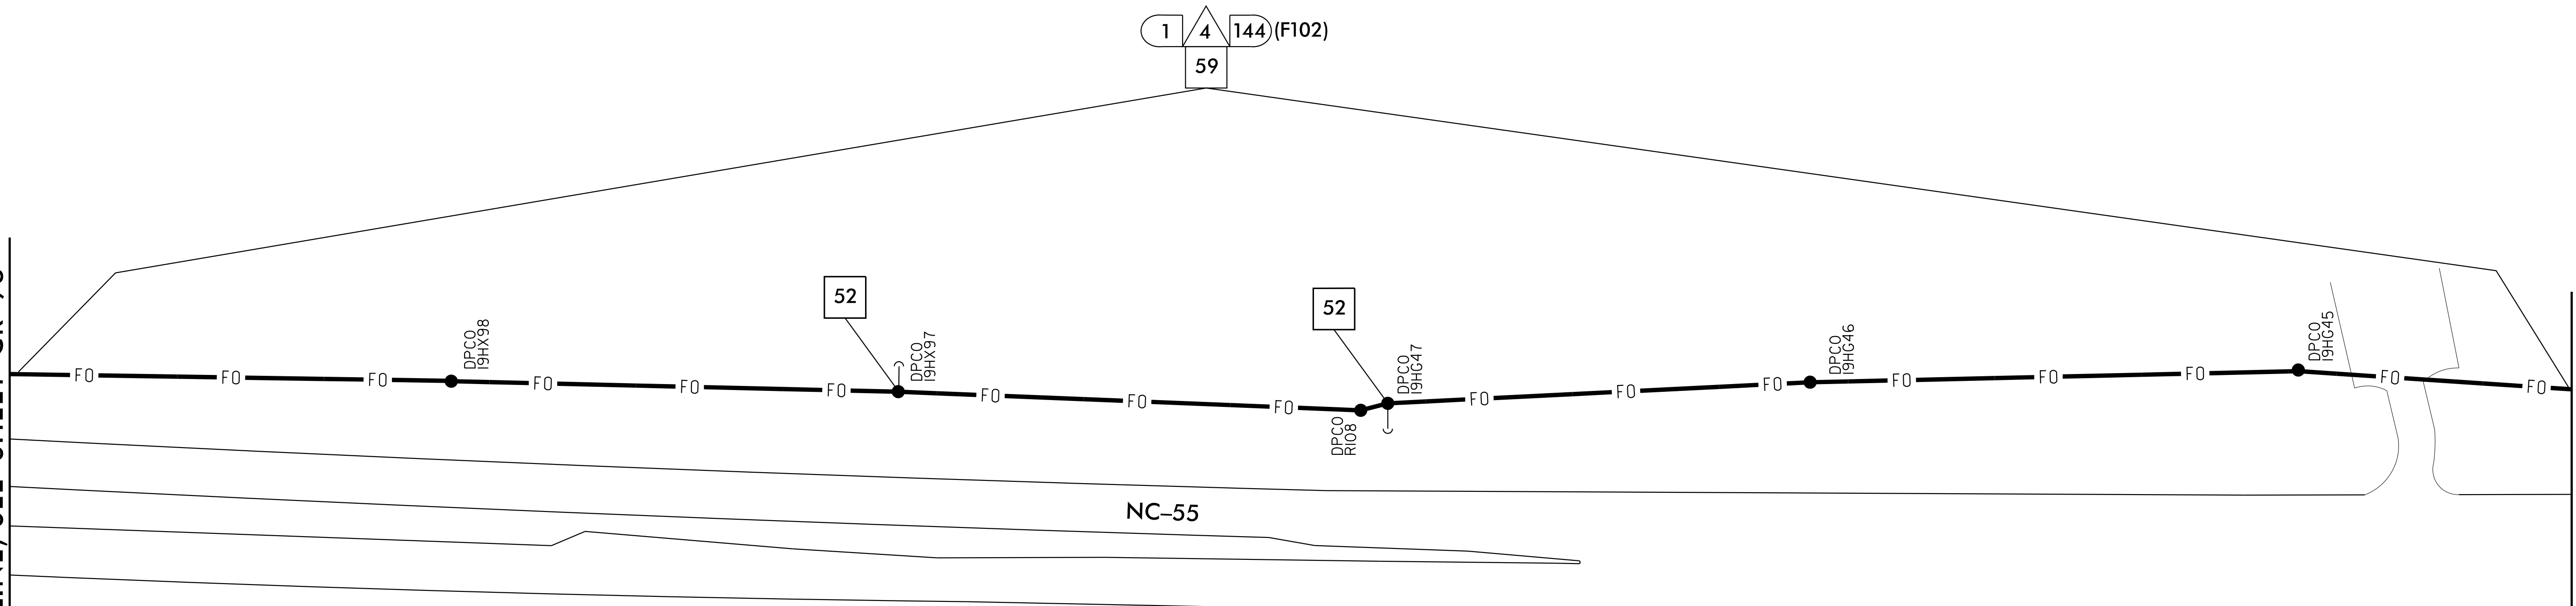


**NOTES:**

1. ATTACH NEW COMMUNICATIONS CABLE TO FRONT SIDE OF POLE AT 40 INCHES BELOW POWER PRESENCE UNLESS OTHERWISE NOTED.
2. MAINTAIN A MINIMUM OF 6 FEET FROM THE EDGE OF PAVEMENT WHEN TRENCHING PARALLEL TO THE ROADWAY UNLESS OTHERWISE NOTED.

12/14/2018 K:\ARL\_TPTD\_LITS\01036410 - Durham Signal System\Plans\U-5968\_LITS\_psh\_99.dgn

**Kimley»Horn**  
 NC License #F-0102  
 421 Fayetteville St., Suite 600  
 Raleigh, NC 27636  
 Tel: (919) 677-2000  
 Fax: (919) 677-2050

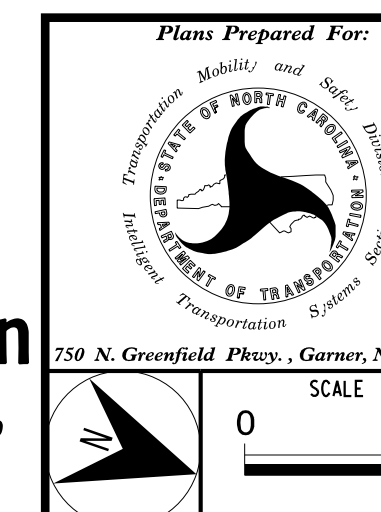


CITY OF DURHAM COMPUTERIZED SIGNAL SYSTEM COMMUNICATIONS CABLE AND CONDUIT ROUTING PLAN	
DIVISION 05	DURHAM COUNTY
PLAN DATE: DEC 2018	REVIEWED BY: I. VAN OSDELL
PREPARED BY: KHA	REVIEWED BY: K. SMITH
REVISIONS	INIT. DATE

SEAL
NORTH CAROLINA PROFESSIONAL SEAL 030472 ENGINEER KEVIN W. SMITH
Documented by: KEVIN SMITH DATE: 12/17/2018 CADD Filename:

MATCH LINE, SEE SHEET CR-255

MATCH LINE, SEE SHEET CR-99

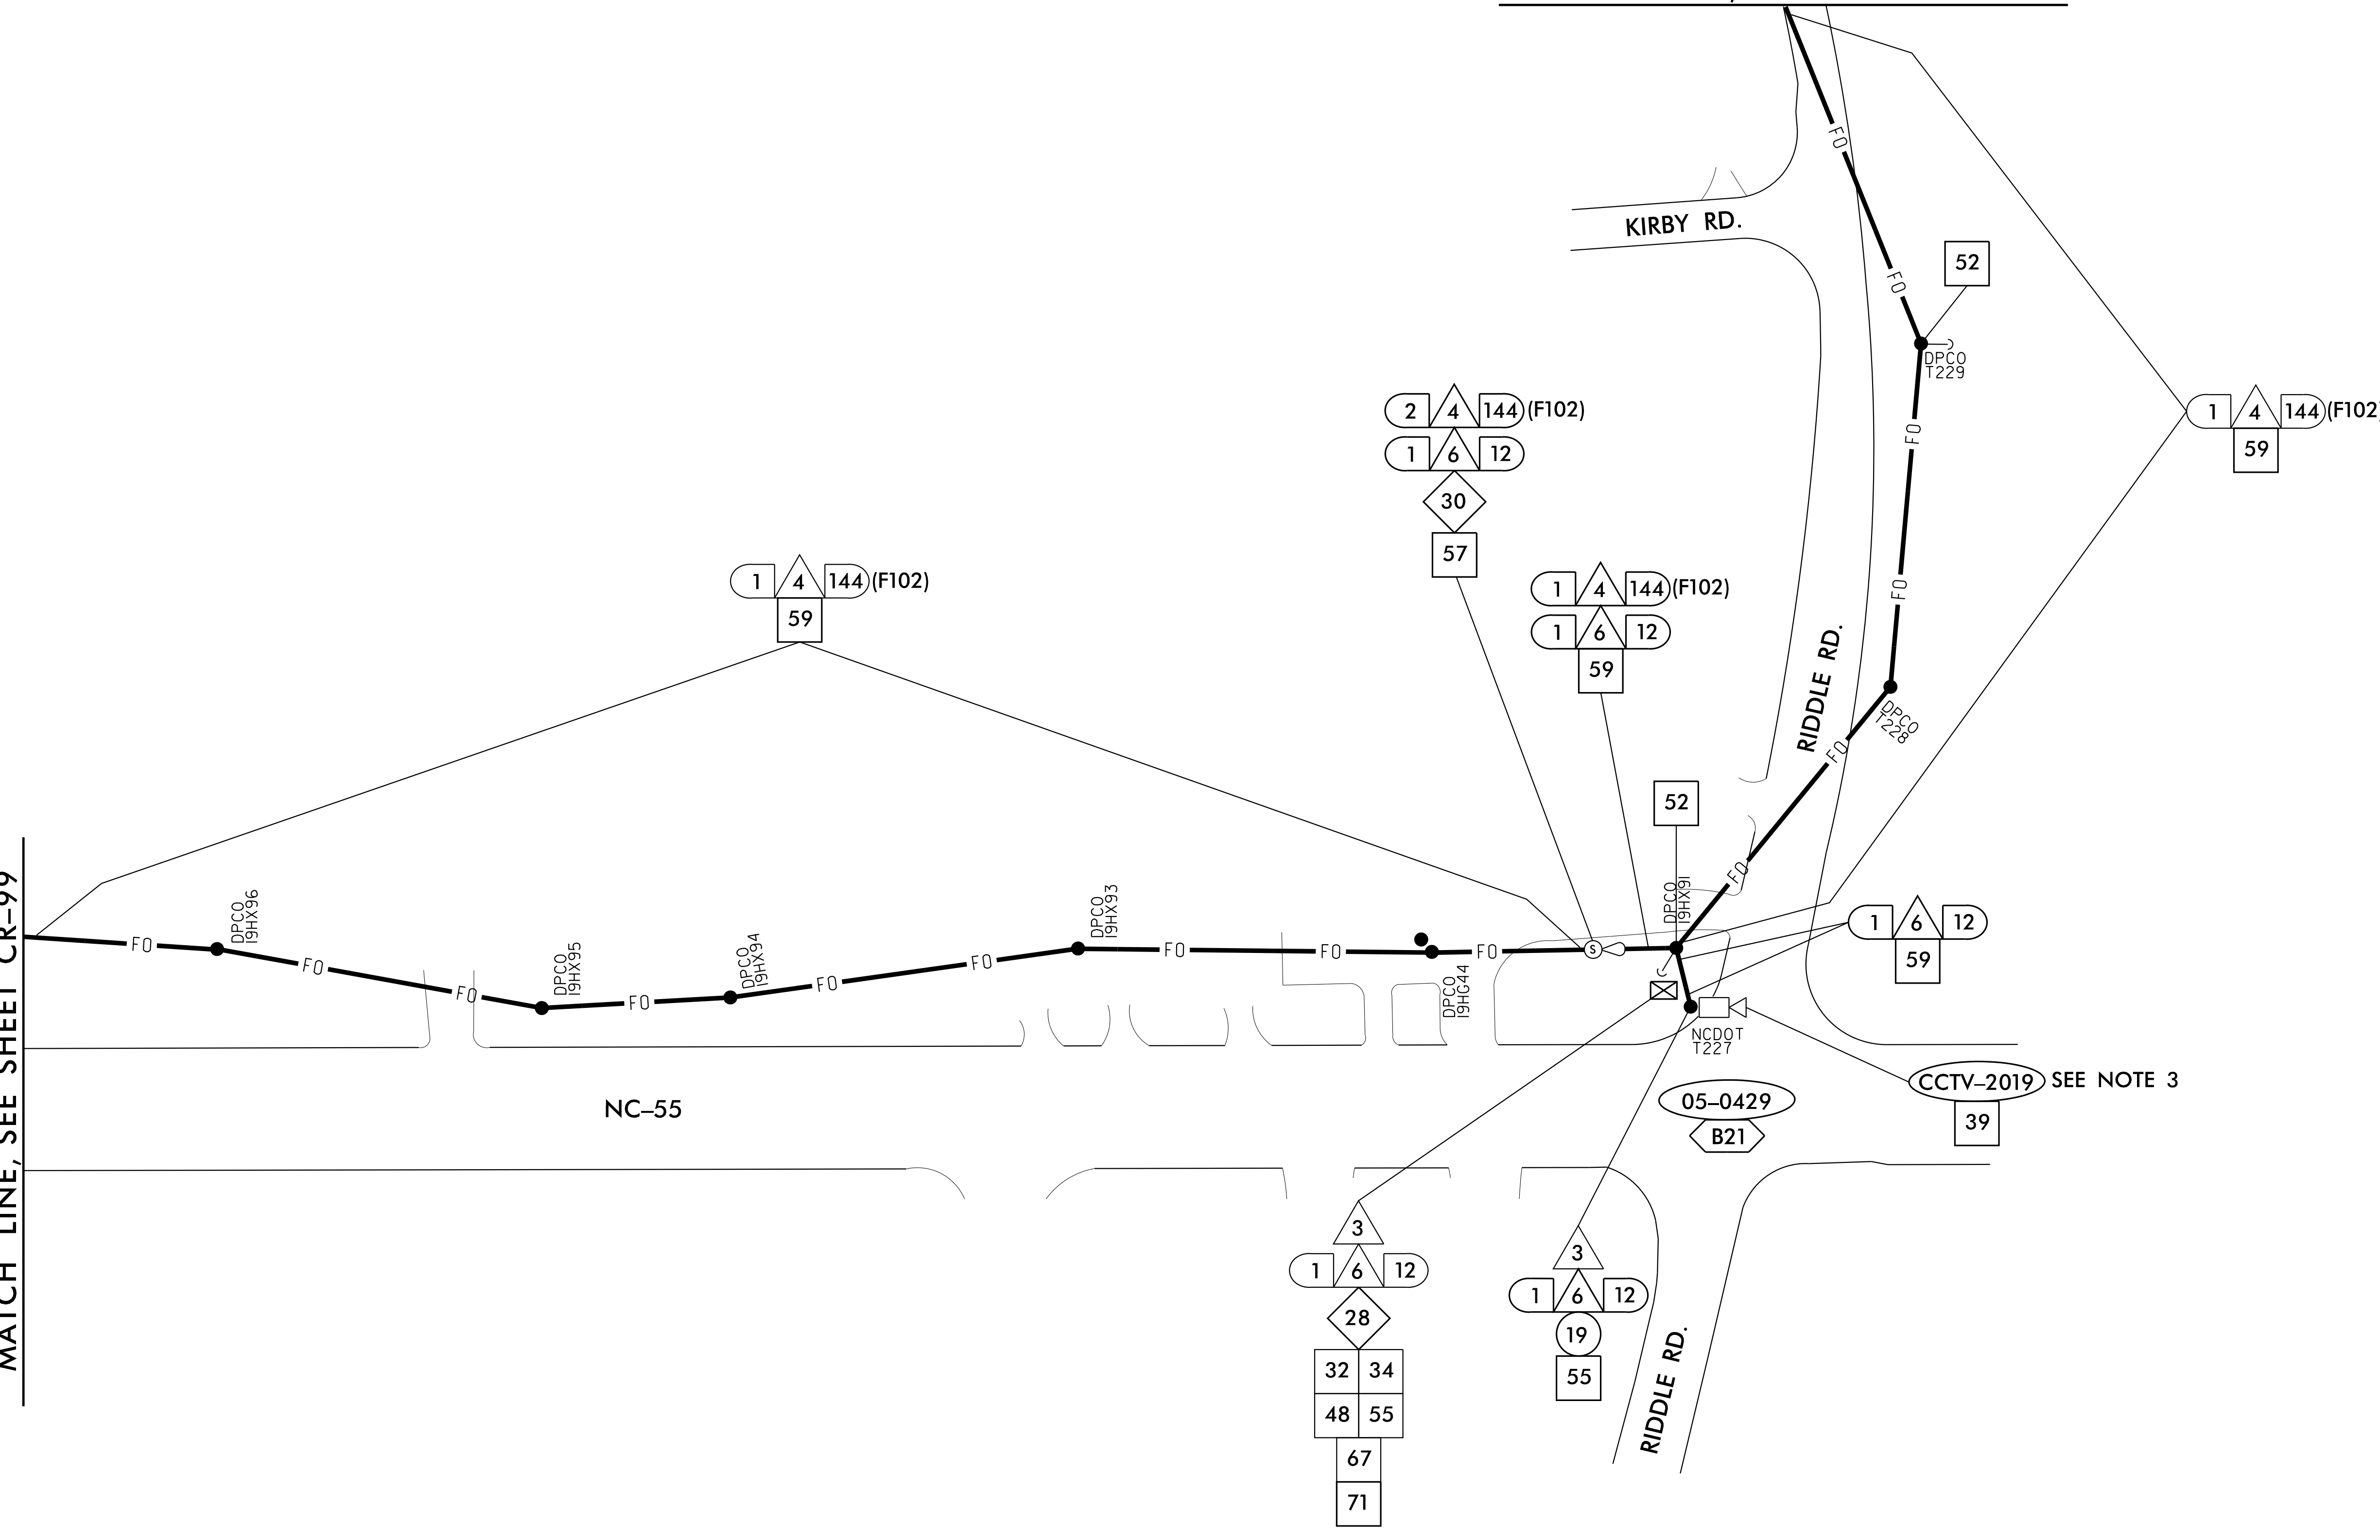

- NOTES:
1. ATTACH NEW COMMUNICATIONS CABLE TO FRONT SIDE OF POLE AT 40 INCHES BELOW POWER PRESENCE UNLESS OTHERWISE NOTED.
  2. MAINTAIN A MINIMUM OF 6 FEET FROM THE EDGE OF PAVEMENT WHEN TRENCHING PARALLEL TO THE ROADWAY UNLESS OTHERWISE NOTED.
  3. INSTALL CCTV 40" BELOW POWER SERVICE ON EXISTING WOOD SIGNAL SPAN POLE. SEE ITS-21.

12/14/2018 K:\ARL\_TPTD\_ITS\01036410 - Durham Signal System\Plans\U-5968\_ITS\_psh\_100.dgn

**Kimley»Horn**  
 NC License #F-0102  
 421 Fayetteville St., Suite 600  
 Raleigh, NC 27636  
 Tel: (919) 677-2000  
 Fax: (919) 677-2050

Plans Prepared For:  
  
 250 N. Greenfield Place, Garner, NC 27529

CITY OF DURHAM COMPUTERIZED SIGNAL SYSTEM		SEAL
COMMUNICATIONS CABLE AND CONDUIT ROUTING PLAN		
DIVISION 05	DURHAM COUNTY	
PLAN DATE: DEC 2018	REVIEWED BY: I. VAN OSDELL	DocuSigned by:  DATE: 12/17/2018
PREPARED BY: KHA	REVIEWED BY: K. SMITH	
REVISIONS	INIT.	DATE

CADD Filename: