

SIGNAL SHOP
RACK MOUNTED PATCH PANELS

SIGNAL SHOP - CITY OF DURHAM: RACK MOUNTED PATCH PANEL ASSIGNMENTS

Cable F021

To Splice Cabinet 05-2010 at Cheek Rd at Muldee St / Midland Terrace - Channel A07 (North)

BUFFER	FIBER	DESC	BUFFER	FIBER	DESC	BUFFER	FIBER	DESC	BUFFER	FIBER	DESC	BUFFER	FIBER	DESC	BUFFER	FIBER	DESC
BLUE	BL		ORANGE	BL	A07	GREEN	BL		BROWN	BL	C2C-NCDOT	SLATE	BL		WHITE	BL	C2C-HUB A
	O			O	A07		O			O	C2C-NCDOT		O			O	C2C-HUB A
	G			G			G			G	C2C-NCDOT		G			G	C2C-HUB A
	BR			BR			BR			BR	C2C-NCDOT		BR			BR	C2C-HUB A
	S			S			S			S			S			S	C2C-HUB A
	W			W			W			W			W			W	C2C-HUB A
	R	A04		R			R			R	C2C-EOC		R			R	C2C-HUB A
	BK	A04		BK			BK			BK	C2C-EOC		BK			BK	C2C-HUB A
	Y	A05		Y			Y			Y	C2C-TS		Y			Y	C2C-HUB A
	V	A05		V			V			V	C2C-TS		V			V	C2C-HUB A
RS	A06	RS	A12	RS		RS		RS		RS	C2C-HUB A						
A	A06	A	A12	A		A		A		A	C2C-HUB A						


BUFFER	FIBER	DESC	BUFFER	FIBER	DESC	BUFFER	FIBER	DESC	BUFFER	FIBER	DESC	BUFFER	FIBER	DESC	BUFFER	FIBER	DESC
RED	BL		BLACK	BL		YELLOW	BL		VIOLET	BL		ROSE	BL		AQUA	BL	C2C-TMC
	O			O			O			O			O			O	C2C-TMC
	G			G			G			G			G			G	C2C-TMC
	BR			BR			BR			BR			BR			BR	C2C-TMC
	S			S			S			S			S			S	C2C-TMC
	W			W			W			W			W			W	C2C-TMC
	R			R			R			R			R			R	C2C-TMC
	BK			BK			BK			BK			BK			BK	C2C-TMC
	Y			Y			Y			Y			Y			Y	C2C-TMC
	V			V			V			V			V			V	C2C-TMC
RS		RS		RS		RS		RS		RS	C2C-TMC						
A		A		A		A		A		A	C2C-TMC						

LEGEND

C2C - CENTER TO CENTER
EOC - EMERGENCY OPERATIONS CENTER
TS - TECH SHOP (DIV-5 MAINTENANCE OFFICE)
SS - SIGNAL SHOP
COURT - COUNTY COURTHOUSE

DATE: \$FILE\$

Kimley»Horn
NC License #F-0102
421 Fayetteville St., Suite 600
Raleigh, NC 27636
Tel: (919) 677-2000
Fax: (919) 677-2050

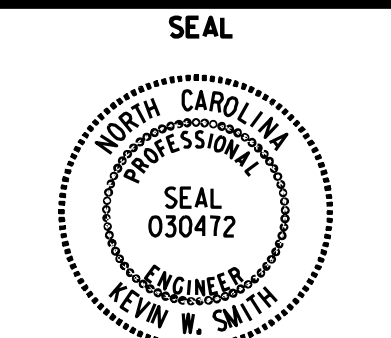
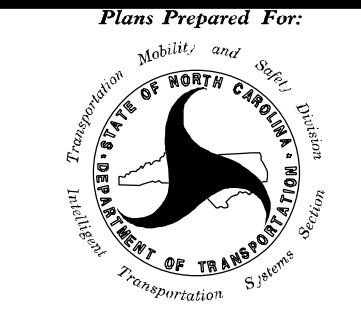
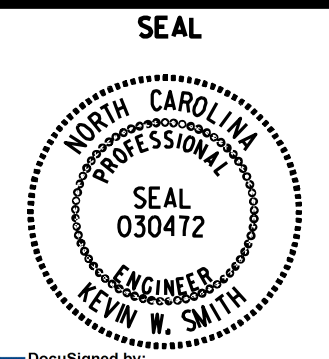
	CITY OF DURHAM COMPUTERIZED SIGNAL SYSTEM SPLICE DETAIL	
	DIVISION 05 DURHAM COUNTY	PLAN DATE: DEC 2018 REVIEWED BY: N. MENGELKOCH
PREPARED BY: KHA	REVIEWED BY: X. SMITH	SCALE: 0
REVISIONS	INIT. DATE	SEAL
_____	_____	_____
_____	_____	_____
_____	_____	_____
_____	_____	_____
_____	_____	_____

SIGNAL SHOP
RACK MOUNTED PATCH PANELS

Cable F020																	
To Splice Cabinet 05-1717 at Holloway St at US 70 WB - Channel B16 (South)																	
BUFFER	FIBER	DESC	BUFFER	FIBER	DESC	BUFFER	FIBER	DESC	BUFFER	FIBER	DESC	BUFFER	FIBER	DESC	BUFFER	FIBER	DESC
BLUE	BL	B16	ORANGE	BL	B22	GREEN	BL		BROWN	BL		SLATE	BL		WHITE	BL	C2C-TMC
	O	B16		O	B22		O			O			O			O	C2C-TMC
	G			G			G			G			G			G	C2C-TMC
	BR			BR			BR			BR			BR			BR	C2C-TMC
	S			S			S			S			S			S	C2C-TMC
	W			W			W			W			W			W	C2C-TMC
	R			R			R			R			R			R	C2C-TMC
	BK			BK			BK			BK			BK			BK	C2C-TMC
	Y			Y			Y			Y			Y			Y	C2C-TMC
	V			V			V			V			V			V	C2C-TMC
RS		RS		RS		RS		RS		RS	C2C-TMC						
A		A		A		A		A		A	C2C-TMC						
RED	BL	C31	BLACK	BL		YELLOW	BL		VIOLET	BL	C2C-NCDOT	ROSE	BL		AQUA	BL	C2C-HUB C
	O	C31		O			O	C2C-NCDOT		O			O	C2C-NCDOT		O	C2C-HUB C
	G	C32		G			G	C2C-NCDOT		G			G	C2C-NCDOT		G	C2C-HUB C
	BR	C32		BR			BR	C2C-NCDOT		BR			BR	C2C-NCDOT		BR	C2C-HUB C
	S	C33		S			S			S			S			S	C2C-HUB C
	W	C33		W			W			W			W			W	C2C-HUB C
	R			R			R			R			R			R	C2C-HUB C
	BK			BK			BK			BK			BK			BK	C2C-HUB C
	Y	C35		Y			Y			Y			Y			Y	C2C-HUB C
	V	C35		V			V			V			V			V	C2C-HUB C
RS		RS		RS		RS	C2C-COURT	RS		RS	C2C-HUB C						
A		A		A		A	C2C-COURT	A		A	C2C-HUB C						

LEGEND
 C2C - CENTER TO CENTER
 EOC - EMERGENCY OPERATIONS CENTER
 TS - TECH SHOP (DIV-5 MAINTENANCE OFFICE)
 SS - SIGNAL SHOP
 COURT - COUNTY COURTHOUSE

DATE: \$FILE\$


 NC License #F-0102 421 Fayetteville St., Suite 600 Raleigh, NC 27636 Tel: (919) 677-2000 Fax: (919) 677-2050	Plans Prepared For:  CITY OF DURHAM COMPUTERIZED SIGNAL SYSTEM SPLICE DETAIL	SEAL  KEVIN W. SMITH ENGINEER 030472	
	DIVISION 05 DURHAM COUNTY PLAN DATE: DEC 2018 PREPARED BY: KHA REVISIONS: _____ SCALE: 0	REVIEWED BY: N. MENGELKOCH REVISIONS: _____ INIT. DATE: _____	DocuSigned by: Kevin W. Smith 12/19/2018 SIGNATURE: _____ DATE: _____ CADD File name: _____

SIGNAL SHOP
RACK MOUNTED PATCH PANELS

Cable F020 (cont.)																	
To Splice Cabinet 05-1717 at Holloway St at US 70 WB - Channel B16 (South)																	
BUFFER	FIBER	DESC	BUFFER	FIBER	DESC	BUFFER	FIBER	DESC	BUFFER	FIBER	DESC	BUFFER	FIBER	DESC	BUFFER	FIBER	DESC
BLUE STRIPE	BL		ORANGE STRIPE	BL		GREEN STRIPE	BL		BROWN STRIPE	BL		SLATE STRIPE	BL		WHITE STRIPE	BL	C2C-HUB B
	O			O			O			O			O			O	C2C-HUB B
	G	B17		G	B23		G			G			G			G	C2C-HUB B
	BR	B17		BR	B23		BR			BR			BR			BR	C2C-HUB B
	S	B18		S	B24		S			S			S			S	C2C-HUB B
	W	B18		W	B24		W			W			W			W	C2C-HUB B
	R			R			R			R			R			R	C2C-HUB B
	BK			BK			BK			BK			BK			BK	C2C-HUB B
	Y			Y			Y			Y			Y			Y	C2C-HUB B
	V			V			V			V			V			V	C2C-HUB B
RS		RS		RS		RS		RS		RS	C2C-HUB B						
A		A		A		A		A		A	C2C-HUB B						
RED STRIPE	BL		BLACK STRIPE	BL		YELLOW STRIPE	BL		VIOLET STRIPE	BL		ROSE STRIPE	BL		AQUA STRIPE	BL	
	O			O			O			O			O			O	
	G			G			G			G			G			G	
	BR			BR			BR			BR			BR			BR	
	S			S			S			S			S			S	
	W			W			W			W			W			W	
	R			R			R			R			R			R	
	BK			BK			BK			BK			BK			BK	
	Y			Y			Y			Y			Y			Y	
	V			V			V			V			V			V	
RS		RS		RS		RS		RS		RS							
A		A		A		A		A		A							


LEGEND
 C2C - CENTER TO CENTER
 EOC - EMERGENCY OPERATIONS CENTER
 TS - TECH SHOP (DIV-5 MAINTENANCE OFFICE)
 SS - SIGNAL SHOP
 COURT - COUNTY COURTHOUSE

DATE: 12/19/2018
 FILE: SPL407



NC License #F-0102
 421 Fayetteville St., Suite 600
 Raleigh, NC 27636
 Tel: (919) 677-2000
 Fax: (919) 677-2050

Plans Prepared For:



CITY OF DURHAM COMPUTERIZED SIGNAL SYSTEM
SPLICE DETAIL


DIVISION 05 DURHAM COUNTY

PLAN DATE: DEC 2018 REVIEWED BY: N. MENGELKOCH

PREPARED BY: KHA REVIEWED BY: X. SMITH

SCALE: 0

SEAL

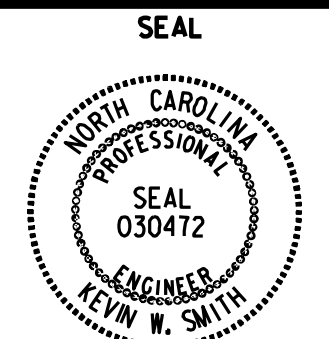

DocuSigned by:
 Kevin W. Smith
 12/19/2018

CADD File name: _____