

**This electronic collection of documents is provided
for the convenience of the user
and is Not a Certified Document –**

**The documents contained herein were originally issued
and sealed by the individuals whose names and license
numbers appear on each page, on the dates appearing
with their signature on that page.**

**This file or an individual page
shall not be considered a certified document.**

09.08/99



TIP PROJECT: B-5679

T.I.P. NO.	SHEET NO.
B-5679	UO-1

STATE OF NORTH CAROLINA
DIVISION OF HIGHWAYS

**UTILITIES BY OTHERS PLANS
VANCE COUNTY**

**LOCATION: BRIDGE NO. 70 OVER FLAT CREEK
ON SR 1326 (KELLY ROAD)**
**TYPE OF WORK: PERMANENT FIBER OPTIC RELOCATION
PERMANENT TELEPHONE RELOCATION**

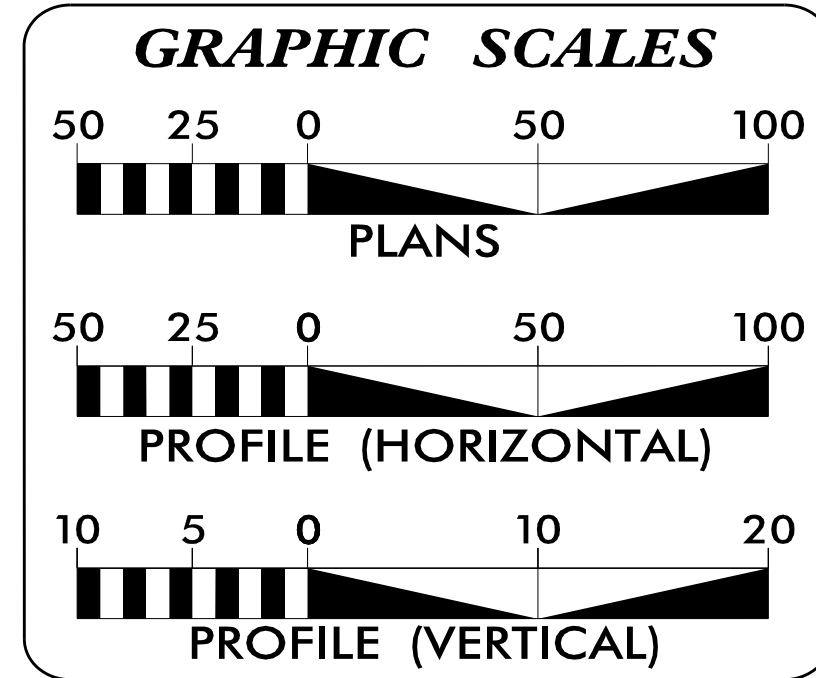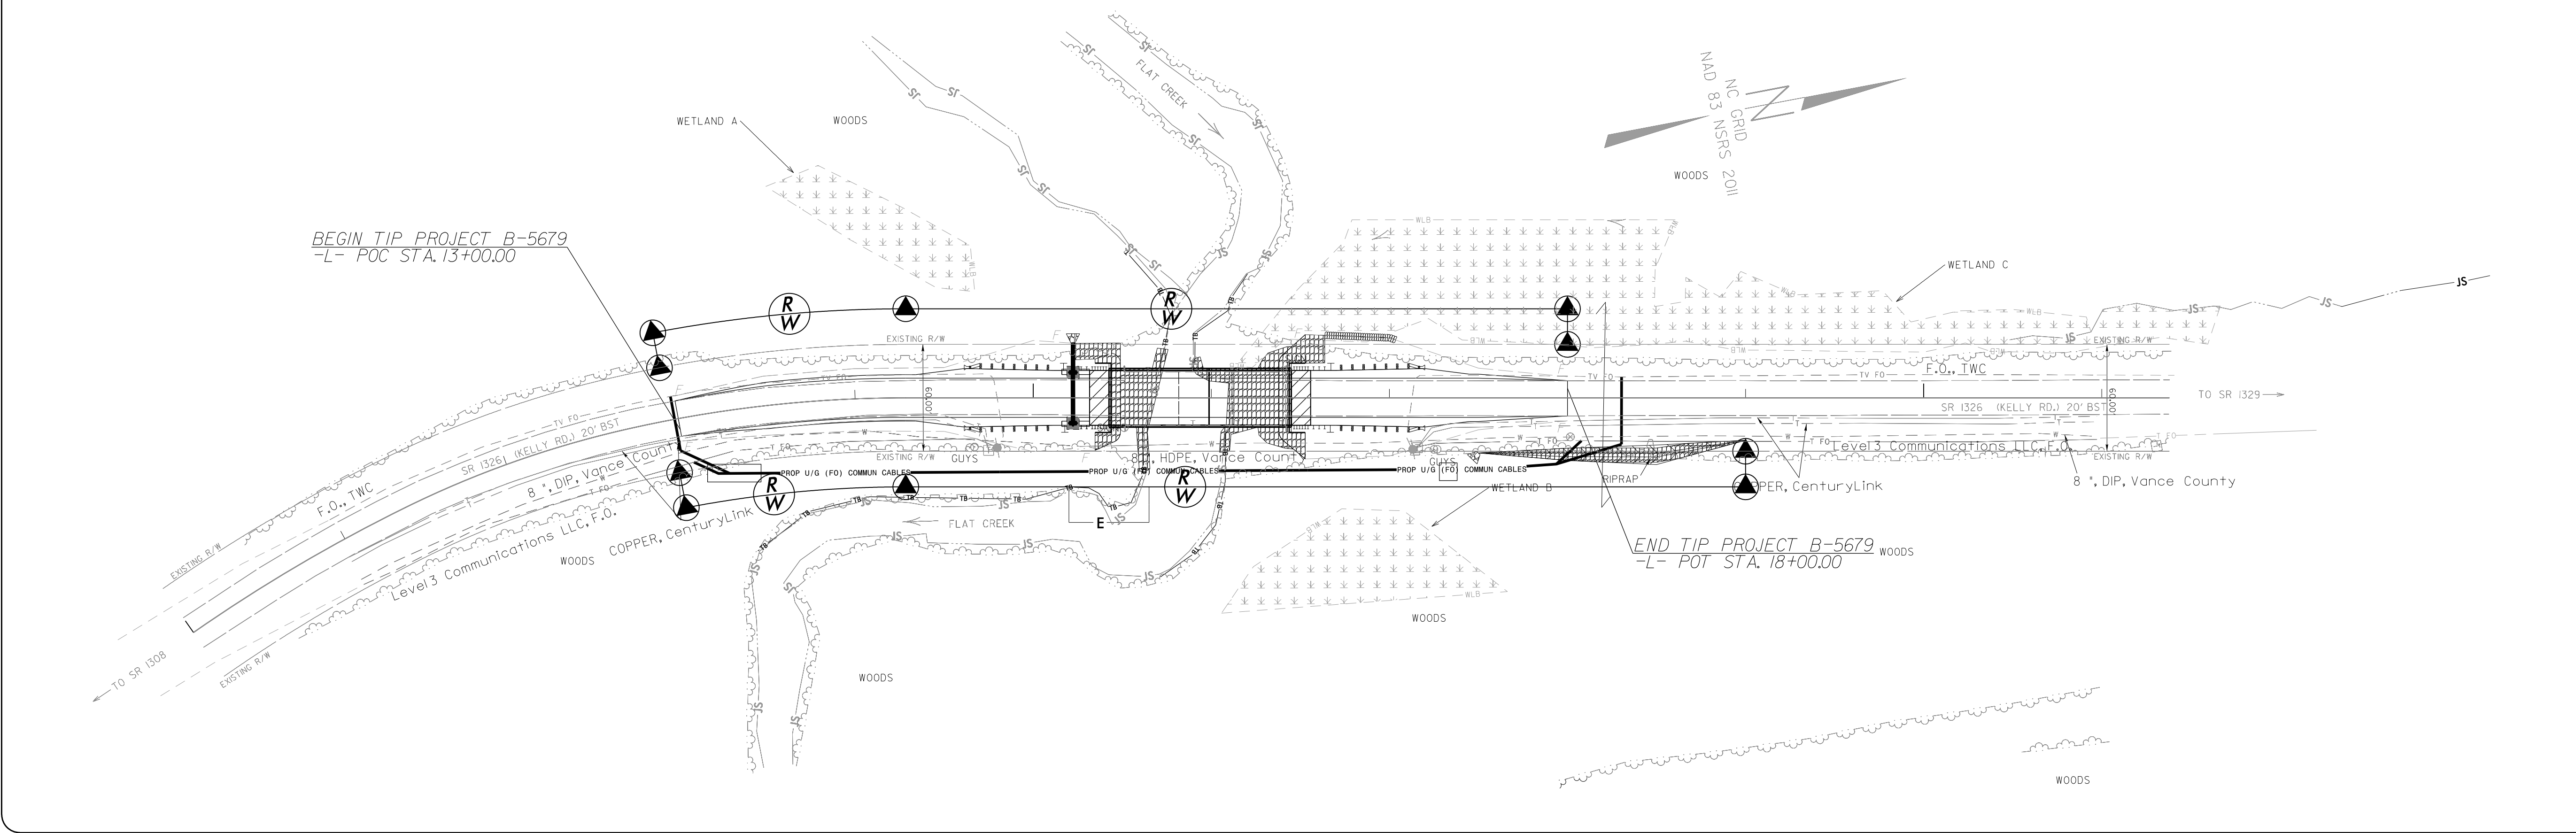

INDEX OF SHEETS


SHEET NO.	DESCRIPTION
UO-1	TITLE SHEET
UO-2	UTILITY BY OTHERS PLAN SHEET

UTILITY OWNERS ON PROJECT

(A) CENTURY LINK - TELEPHONE /FIBER OPTIC

(B) LEVEL 3 - FIBER OPTIC

PREPARED IN THE OFFICE OF:

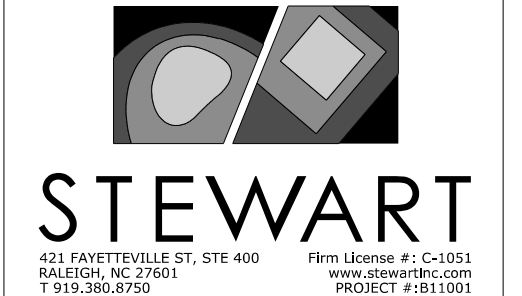


STEWART
421 FAYETTEVILLE ST., STE 400
RALEIGH, NC 27601
F 919.386.8700
Firm License #: CU051
www.stewartinc.com
PROJECT #1811001

DAVID RUGGLES, PE PROJECT ENGINEER
ELIZABETH PHELPS, EI PROJECT DESIGN ENGINEER


7/16/2018
U:\cgy_ut\B-5679_ut\psh01.dgn
USER:deFault

UTILITIES BY OTHERS

NOTE:
ALL PROPOSED UTILITY WORK
SHOWN ON THIS SHEET WILL
BE DONE BY OTHERS

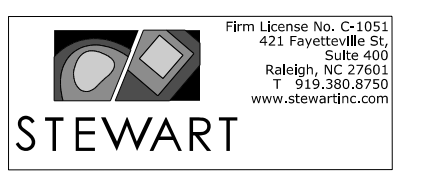

INCOMPLETE PLANS
DO NOT USE FOR R/W ACQUISITION

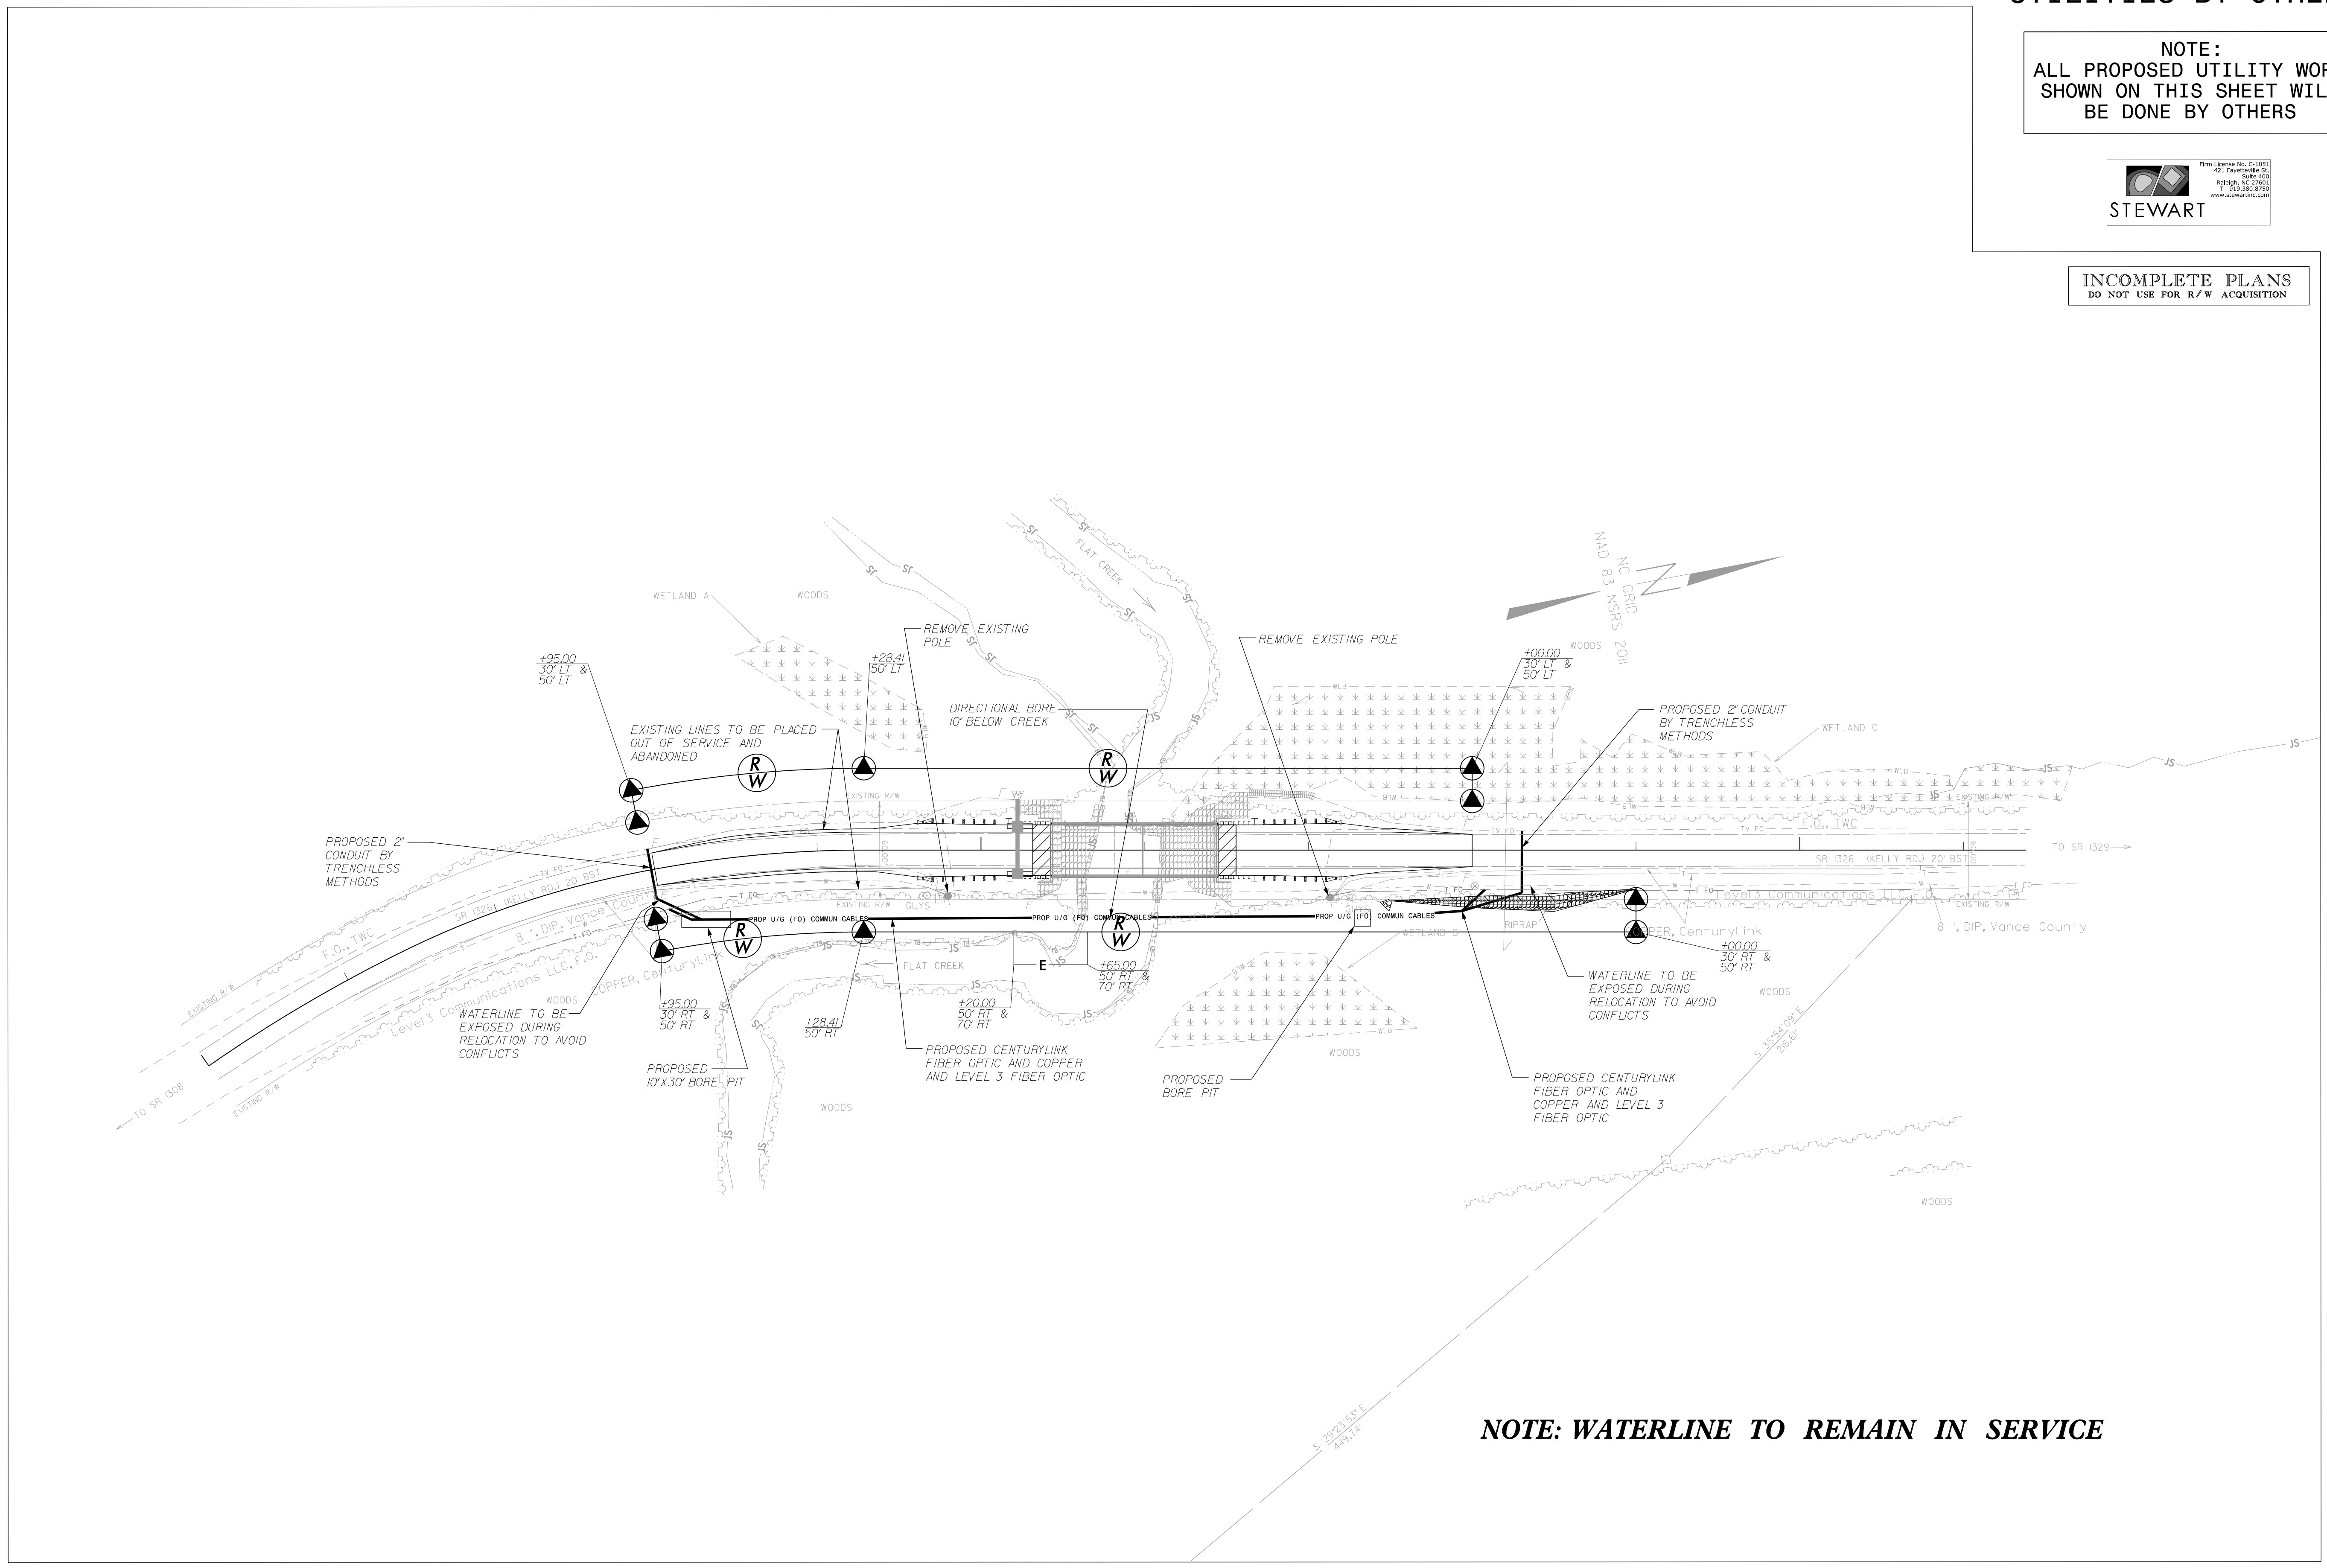

NOTE: WATERLINE TO REMAIN IN SERVICE

8/17/99

7/16/2018 \\B_5679_u.dwg - psh02.dgn
15:58:41