

**This electronic collection of documents is provided
for the convenience of the user
and is Not a Certified Document –**

**The documents contained herein were originally issued
and sealed by the individuals whose names and license
numbers appear on each page, on the dates appearing
with their signature on that page.**

**This file or an individual page
shall not be considered a certified document.**


09/08/99

TIP PROJECT: B-4438

STATE OF NORTH CAROLINA
DIVISION OF HIGHWAYS

T.I.P. NO.	SHEET NO.
B-4438	UO-1


NOTE:
 ALL UTILITY WORK SHOWN ON THIS SHEET IS DONE BY OTHERS.
 NO PAYMENT WILL BE MADE TO THE CONTRACTOR FOR UTILITY WORK SHOWN ON THIS SHEET.

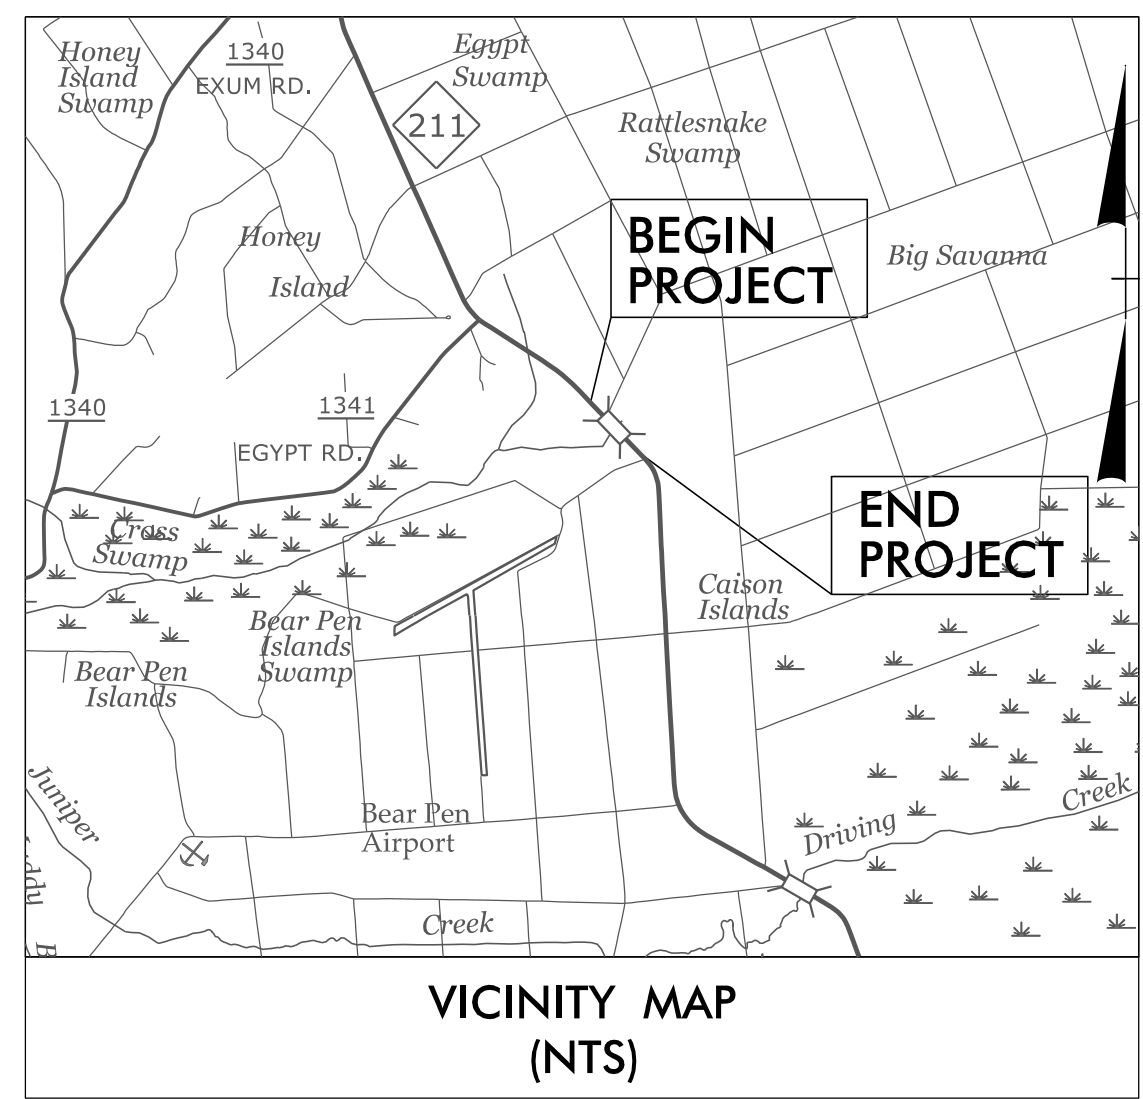


UTILITIES BY OTHERS PLANS BRUNSWICK COUNTY

LOCATION: REPLACE BRIDGE NO. 47 OVER
BEAR PEN ISLANDS SWAMP ON NC 211 (GREEN SWAMP ROAD)

TYPE OF WORK: POWER, AND TELEPHONE RELOCATION

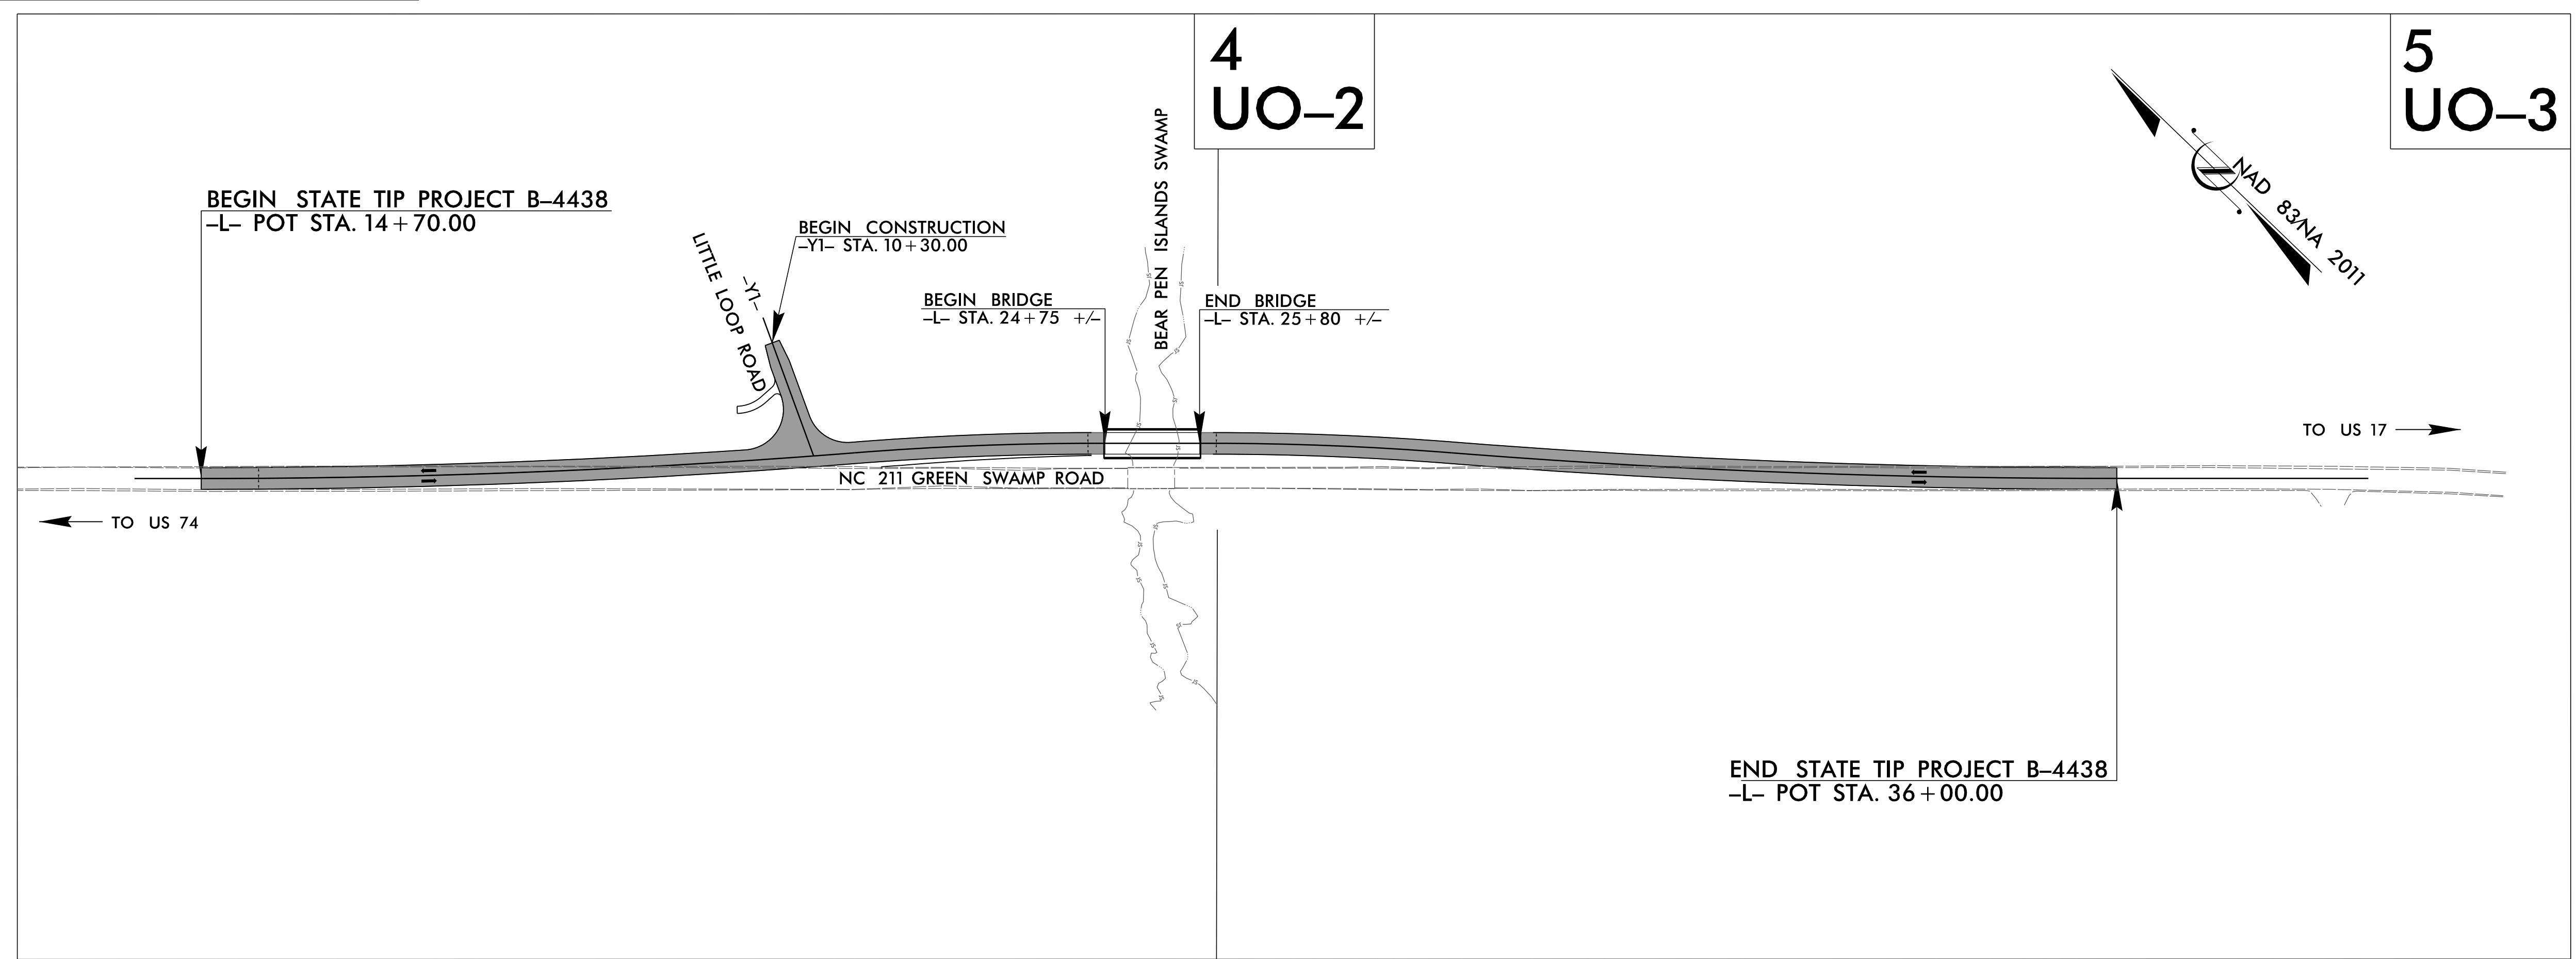

NOTE:
 1. THIS PROJECT IS NOT WITHIN ANY MUNICIPAL BOUNDARIES.
 2. CLEARING ON THIS PROJECT SHALL BE PERFORMED TO _____.

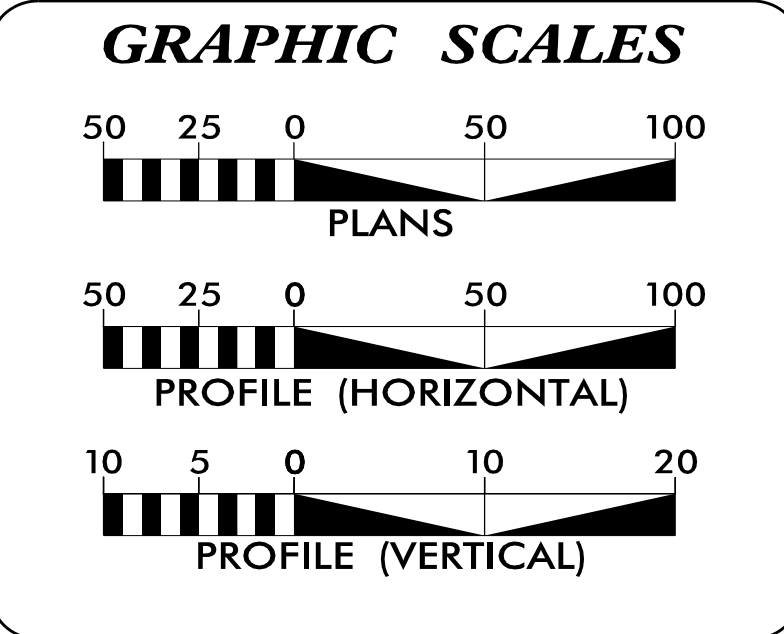

INDEX OF SHEETS

SHEET NO.:	DESCRIPTION:
UO-1	TITLE SHEET
UO-2 THRU UO-3	UBO PLAN SHEETS

UTILITY OWNERS WITH CONFLICTS

(A) POWER - BRUNSWICK EMC
 (B) TELEPHONE - MCNC

PREPARED IN THE OFFICE OF:

1223 Jones Franklin Rd.
 Raleigh, N.C. 27606
 License No. F-0377
 Bus: 919 851 8077
 Fax: 919 851 8107

TRANSPORTATION PLANNING/DESIGN - BRIDGE/STRUCTURE DESIGN
 CIVIL/SITE DESIGN - GIS/GPS - CONSTRUCTION OBSERVATION

John D. Schriner, PLS UTILITY PROJECT MANAGER
 John D. Schriner, PLS PROJECT UTILITY COORDINATOR

**DIVISION OF HIGHWAYS
 UTILITIES UNIT**
 1555 MAIL SERVICES CENTER
 RALEIGH, NC 27699-1555
 PHONE (919) 707-6690
 FAX (919) 250-4151

Bo Hemphill, PE UTILITIES REGIONAL ENGINEER
 UTILITIES ENGINEER
 Kyle Pleasant UTILITIES AREA COORDINATOR
 Dayton Martin UTILITIES COORDINATOR

\$\$\$ SYSTEM \$\$\$
\$\$\$ DGN \$\$\$
\$\$\$ USRNAME \$\$\$


UTILITIES BY OTHERS

ALL PROPOSED UTILITY WORK SHOWN ON THIS SHEET WILL BE DONE BY OTHERS. NO PAYMENT WILL BE MADE TO THE CONTRACTOR FOR PROPOSED UTILITY WORK SHOWN ON THIS SHEET.

NAD NC GRID
/ N/A 2011

5/14/99

25

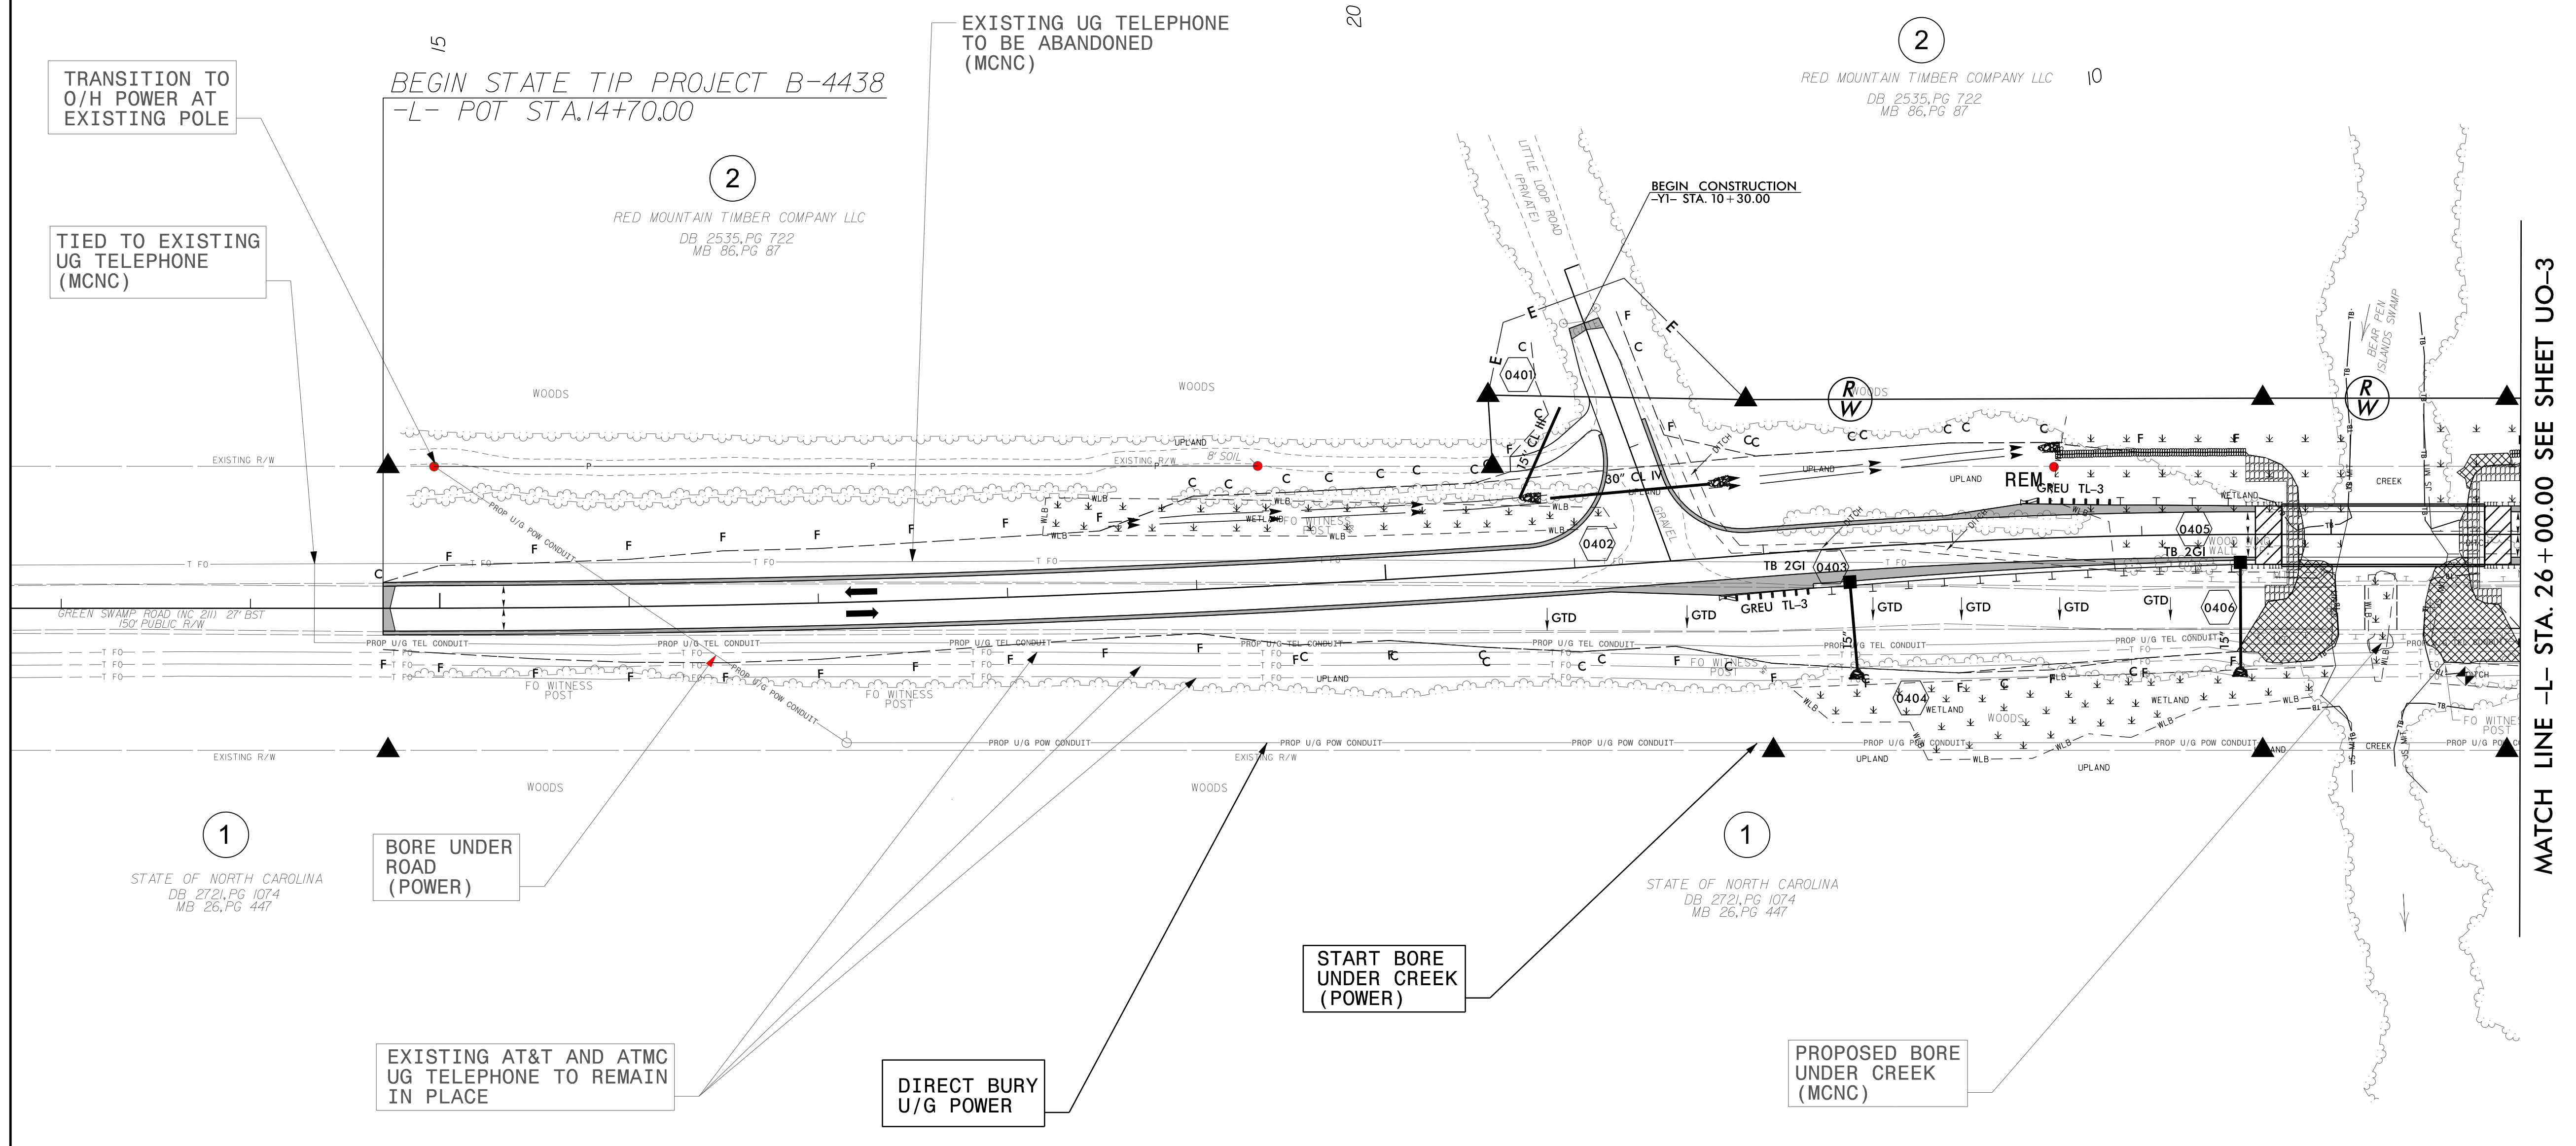

PAVEMENT REMOVAL

3:09:34 PM \\UBO\Proj\B4438.ut_rdy4_UO2.psh.dgn

PROJECT REFERENCE NO.	SHEET NO.
B-4438	U0-3
THIS SHEET CORRESPONDS TO RDY-5	


UTILITIES BY OTHERS

ALL PROPOSED UTILITY WORK SHOWN ON THIS SHEET WILL BE DONE BY OTHERS. NO PAYMENT WILL BE MADE TO THE CONTRACTOR FOR PROPOSED UTILITY WORK SHOWN ON THIS SHEET.

NAD NC GRID 83 / NA 2011

MATCH LINE -L- STA. 26+00.00 SEE SHEET UO-2

END STATE TIP PROJECT B-4438
-L- STA. POT 36+00.00

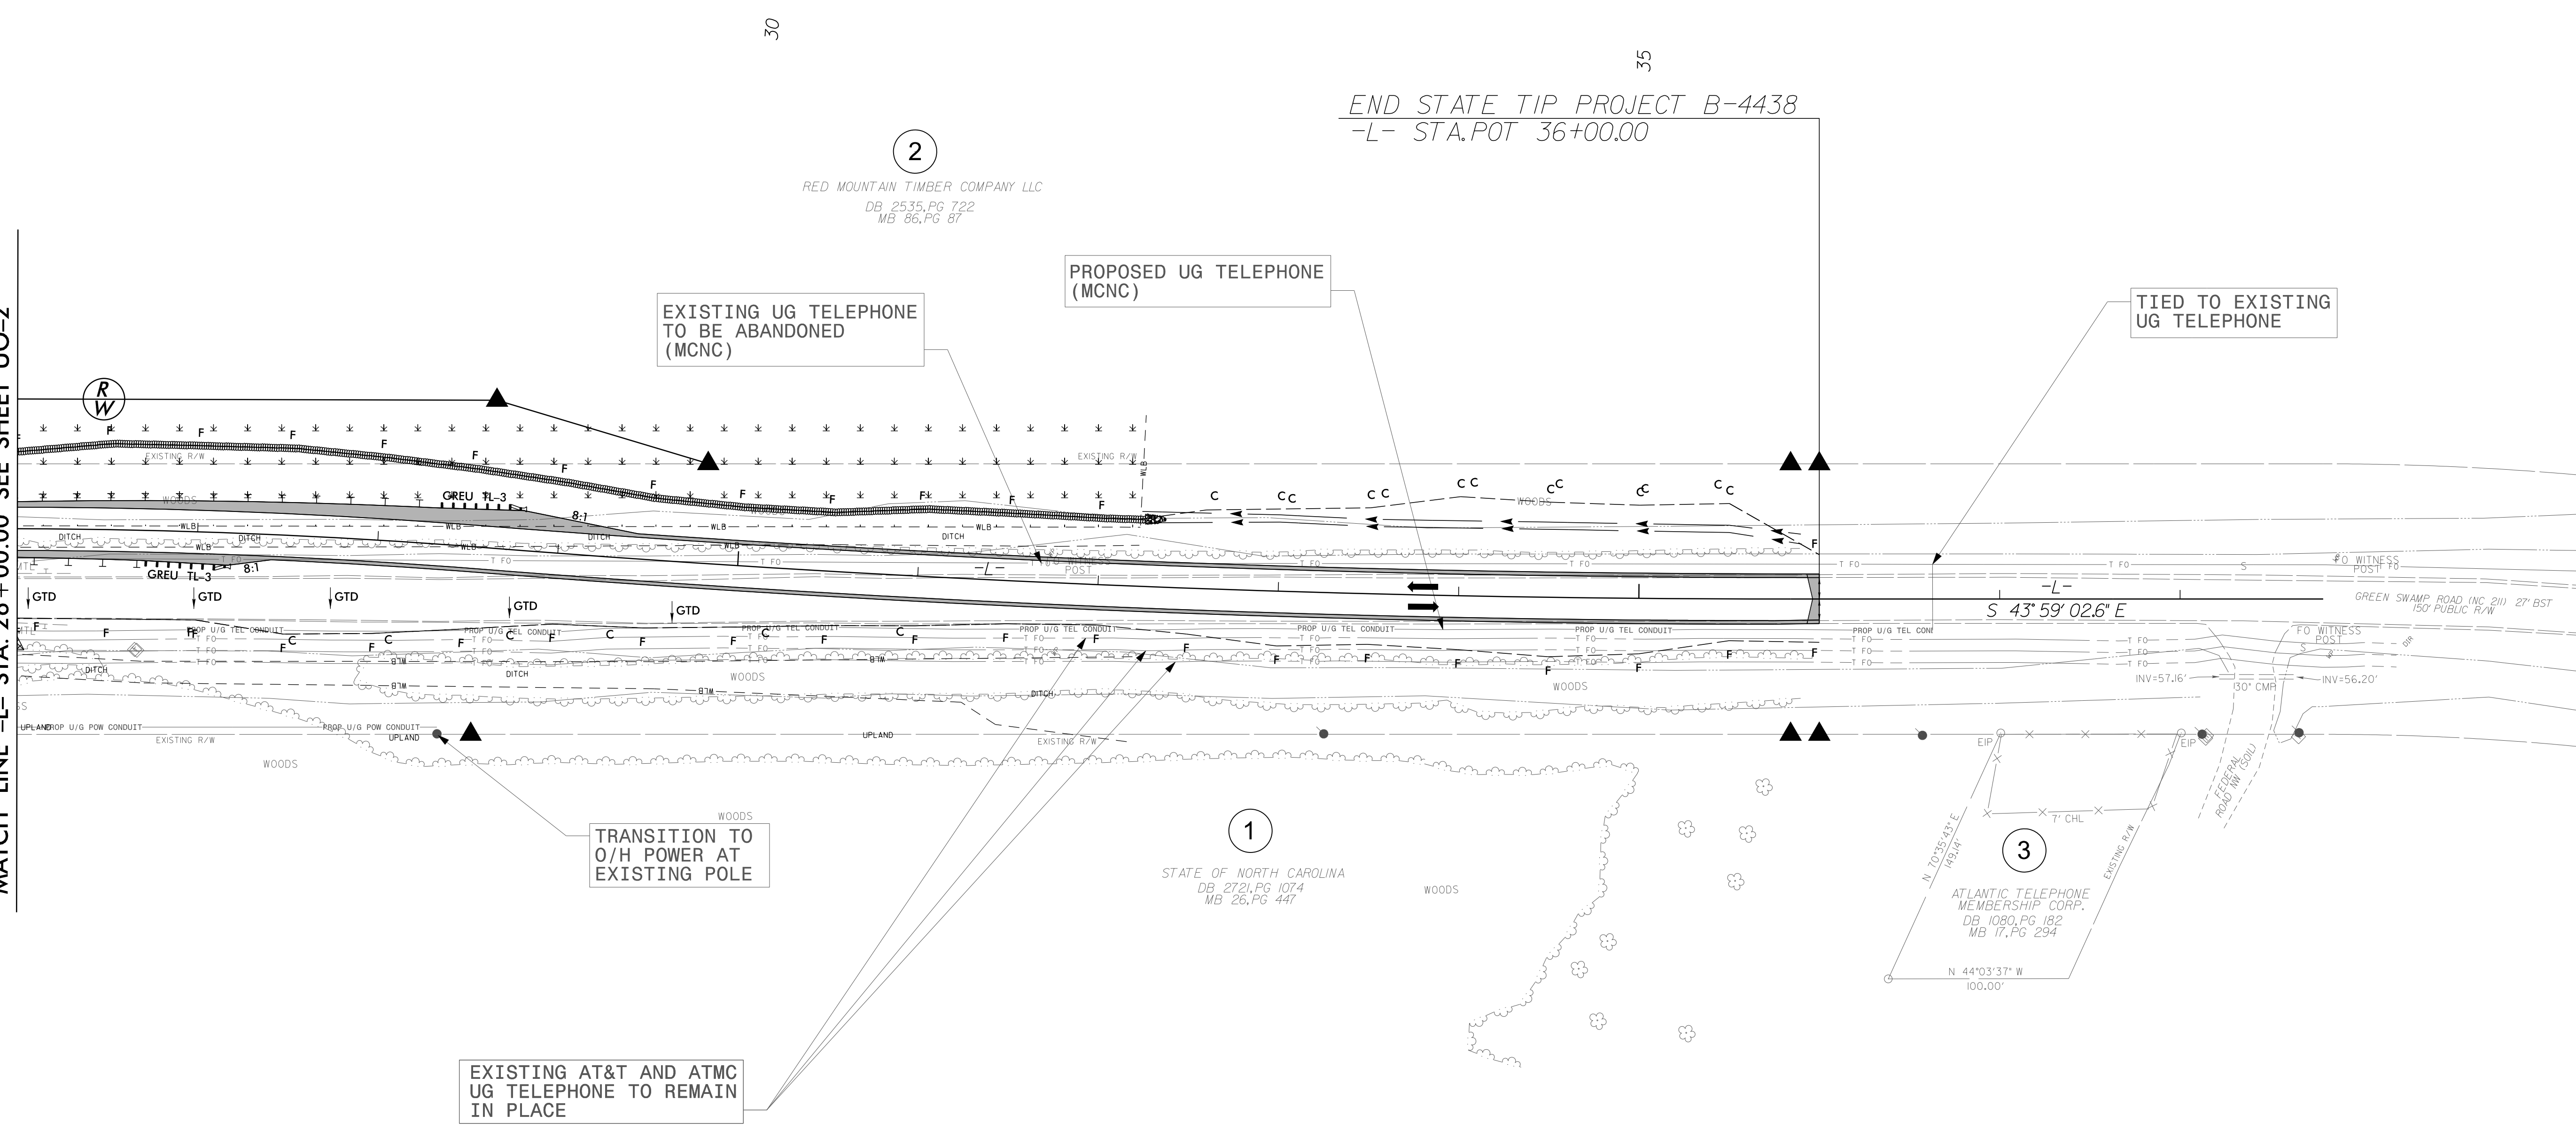

30

35

2

RED MOUNTAIN TIMBER COMPANY LLC
DB 2535, PG 722
MB 86, PG 87

PROPOSED UG TELEPHONE
(MCNC)

EXISTING UG TELEPHONE
TO BE ABANDONED
(MCNC)

TIED TO EXISTING
UG TELEPHONE

R
W

1

STATE OF NORTH CAROLINA
DB 2721, PG 1074
MB 26, PG 447

TRANSITION TO
O/H POWER AT
EXISTING POLE

EXISTING AT&T AND ATMC
UG TELEPHONE TO REMAIN
IN PLACE

3

ATLANTIC TELEPHONE
MEMBERSHIP CORP.
DB 1080, PG 182
MB 17, PG 294

PAVEMENT REMOVAL

5/14/99

3:04:51 AM J:\B0\Proj\B4438.ut_rdy5_U03_psh.dgn