

**This electronic collection of documents is provided  
for the convenience of the user  
and is Not a Certified Document –**

**The documents contained herein were originally issued  
and sealed by the individuals whose names and license  
numbers appear on each page, on the dates appearing  
with their signature on that page.**

**This file or an individual page  
shall not be considered a certified document.**

**TIP PROJECT: B-4516**



T.I.P. NO.	SHEET NO.
<b>B-4516</b>	<b>UO-1</b>

STATE OF NORTH CAROLINA  
DIVISION OF HIGHWAYS

**UTILITIES BY OTHERS PLANS  
FRANKLIN COUNTY**

**LOCATION: BRIDGE NO. 52 OVER SANDY CREEK  
ON SR 1433 (PERSON RD.)**

**TYPE OF WORK: TELECOMMUNICATIONS ABANDONMENT**

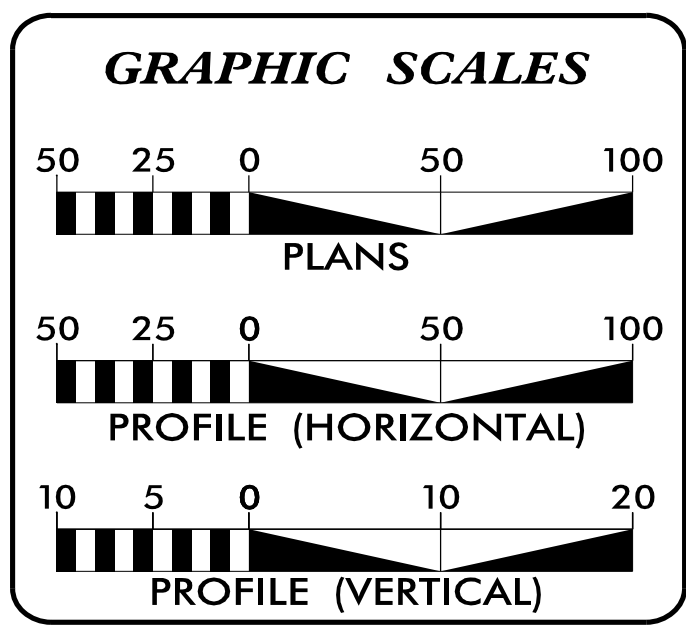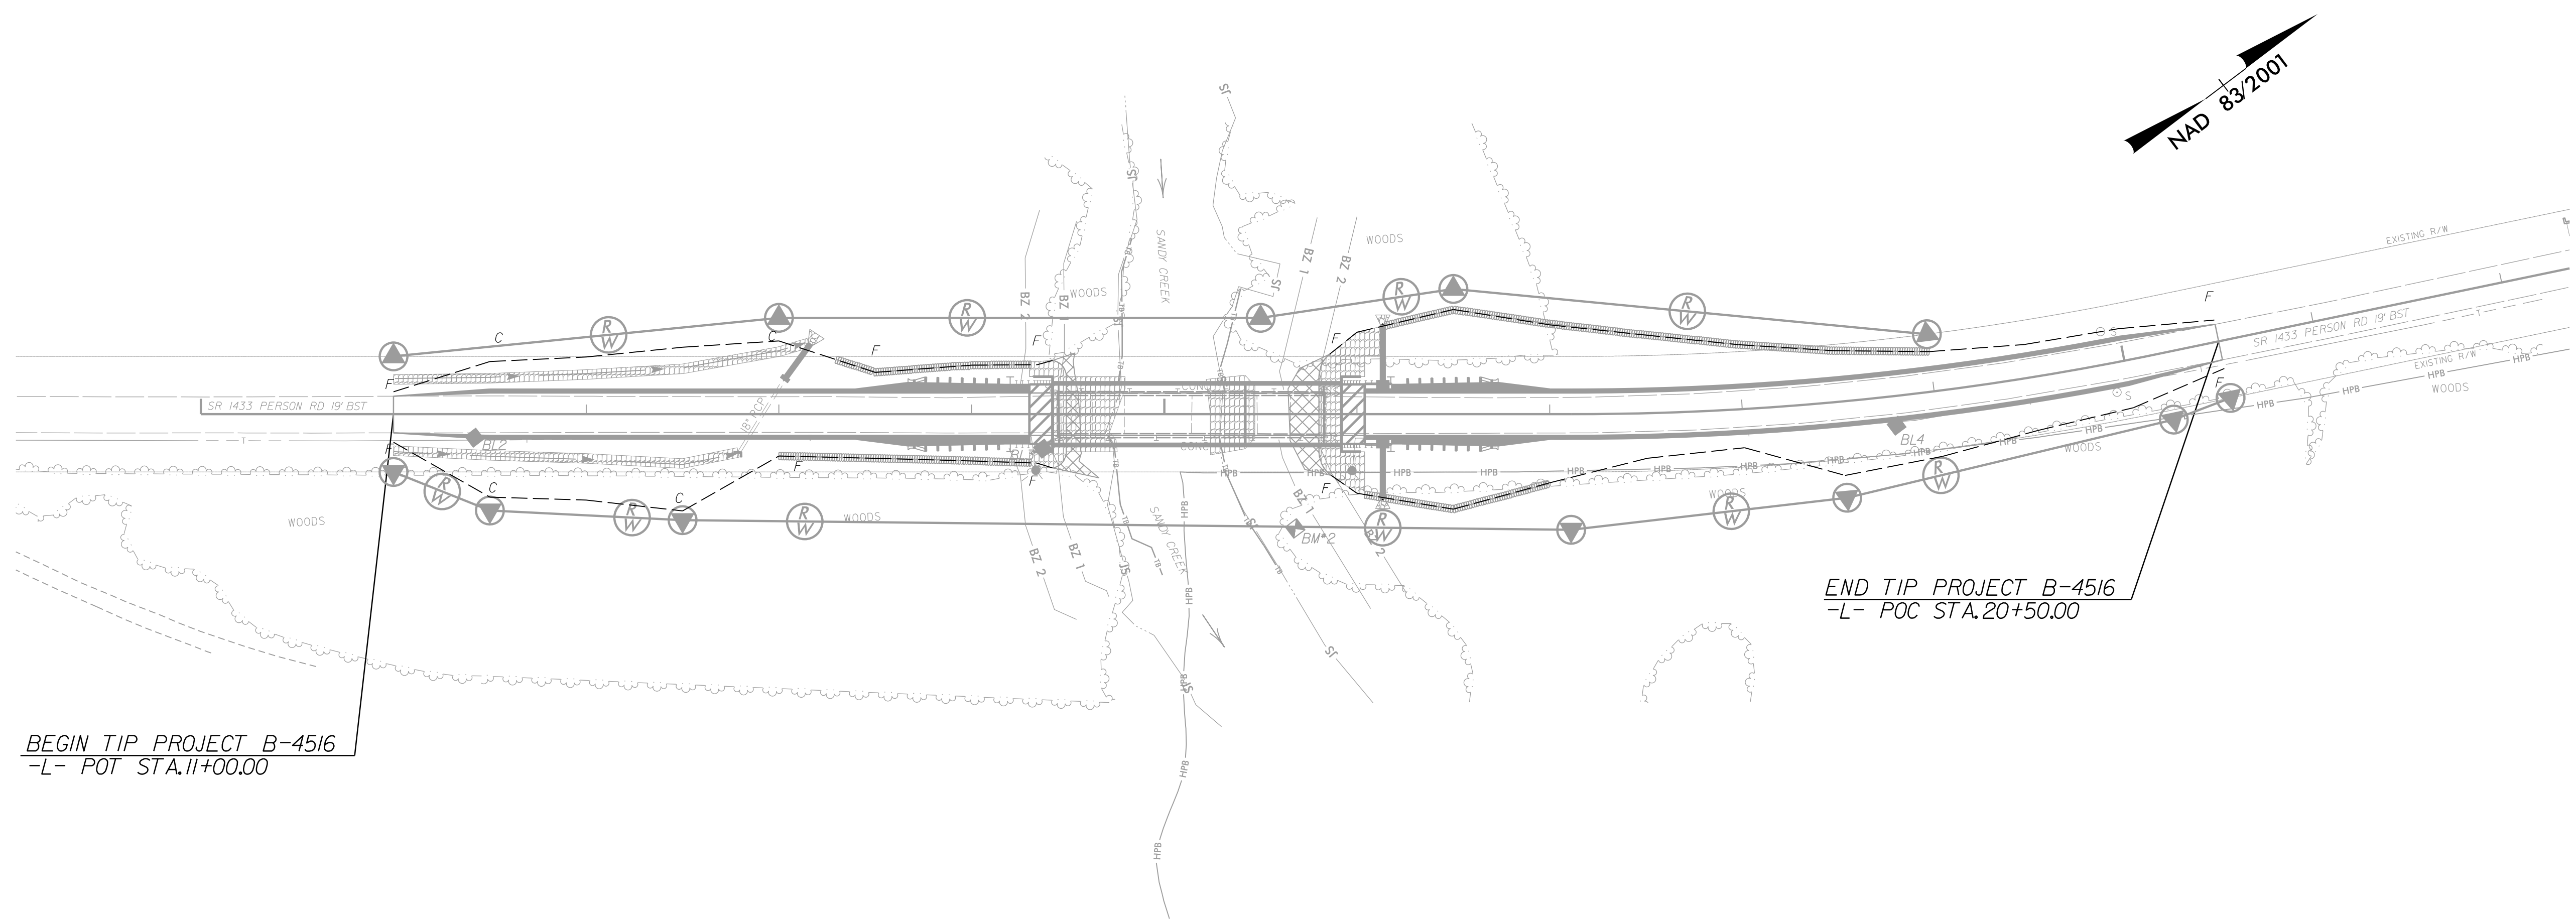

**INDEX OF SHEETS**

SHEET NO.	DESCRIPTION
UO-1	TITLE SHEET
UO-2	UTILITY BY OTHERS PLAN SHEET

**UTILITY OWNERS ON PROJECT**

(A) CENTURY LINK - TELECOMMUNICATIONS

PREPARED IN THE OFFICE OF:

**STEWART**



421 FAYETTEVILLE ST. STE 400  
RALEIGH, NC 27601  
T 919.386.9750

Firm License # 01-1051  
www.stewartinc.com  
PROJECT # 011001

**DAVID RUGGLES, PE** PROJECT ENGINEER  
**VIVIAN CHUNG, EI** PROJECT DESIGN ENGINEER

### UTILITIES BY OTHERS

**NOTE:**  
ALL PROPOSED UTILITY WORK  
SHOWN ON THIS SHEET WILL  
BE DONE BY OTHERS

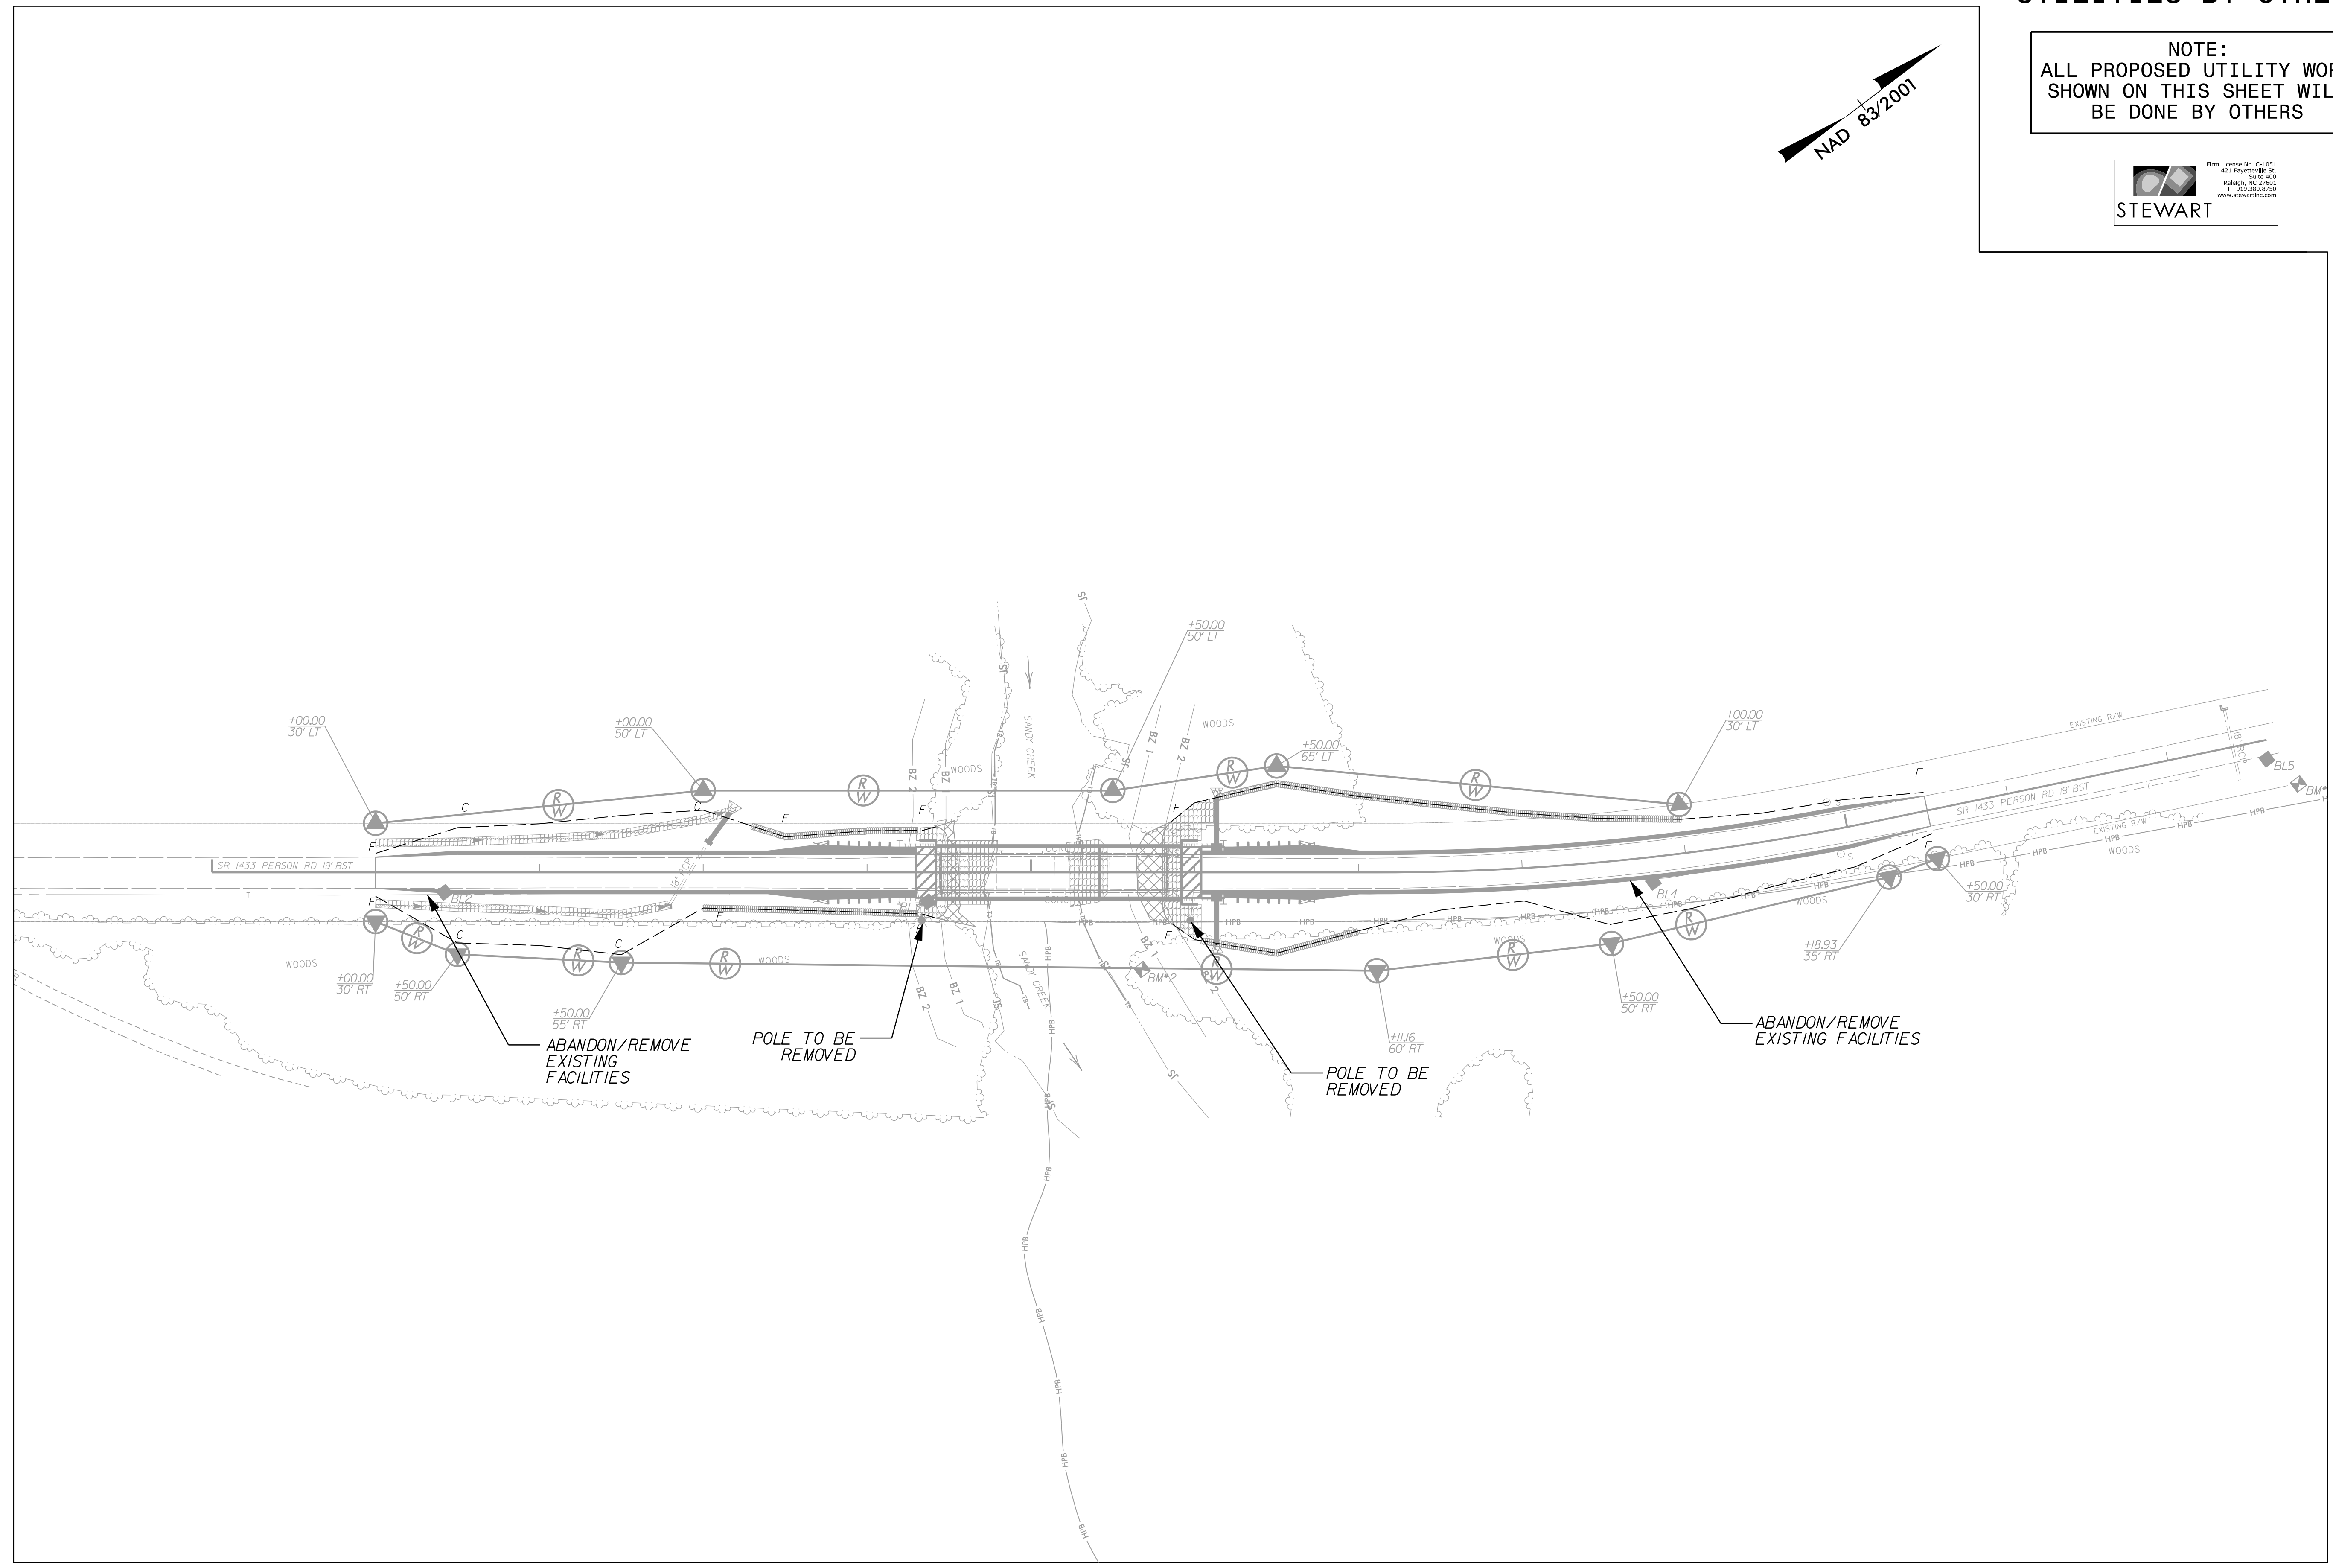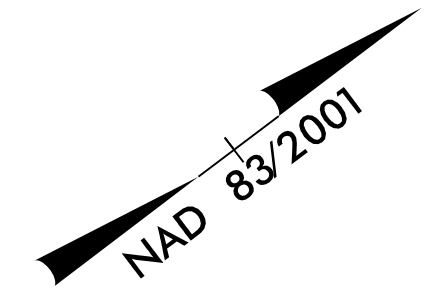

8/17/99

2/14/2009  
2:14:16 PM  
I:\S\1433\B4516\_U0-2\_SHEET.dgn