

ECONOLITE ASC/3-2070 OVERLAP PROGRAMMING DETAIL
(program controller as shown)

1. From Main Menu select 2. CONTROLLER
2. From CONTROLLER Submenu select 2. VEHICLE OVERLAPS

OVERLAP A

Select TMG VEH OVLP [A] and 'PPLT FYA'

TMG VEH OVLP...[A] TYPE:	PPLT FYA
PROTECTED LEFT TURN....	PHASE 1
OPPOSING THROUGH.....	PHASE 2
FLASHING ARROW OUTPUT.....	CH9 ISOLATE
DELAY START OF: FYA..O.O	CLEARANCE..O.O
ACTION PLAN SF BIT DISABLE.....	0

Toggle Twice

OVERLAP C

Select TMG VEH OVLP [C] and 'PPLT FYA'

TMG VEH OVLP...[C] TYPE:	PPLT FYA
PROTECTED LEFT TURN....	PHASE 5
OPPOSING THROUGH.....	PHASE 6
FLASHING ARROW OUTPUT.....	CH11 ISOLATE
DELAY START OF: FYA..O.O	CLEARANCE..O.O
ACTION PLAN SF BIT DISABLE.....	0


END PROGRAMMING

THIS ELECTRICAL DETAIL IS FOR THE SIGNAL DESIGN: 12-0997 DESIGNED: December 2018 SEALED: February 7, 2019 REVISED: N/A
--

Electrical Detail - Sheet 2 of 2

**DOCUMENT NOT CONSIDERED
 FINAL UNLESS ALL
 SIGNATURES COMPLETED**


Prepared in the Office of:



SUMMIT
 DESIGN AND ENGINEERING SERVICES

NC FIRM LICENSE No: P-0339
 504 Meadowlands Drive
 Hillsborough, NC 27278
 (919) 732-3883
 (919) 732-6676 (FAX)

ELECTRICAL AND PROGRAMMING
 DETAILS FOR:

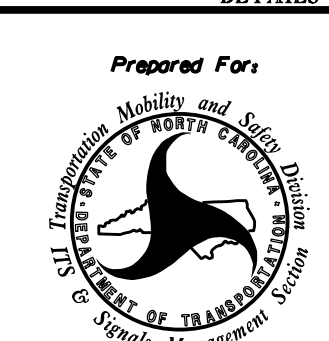

Prepared For:
 Transportation, Mobility and Safety Division
 DEPARTMENT OF TRANSPORTATION
 State of North Carolina
 Signal Management Section

750 N. Greenfield Pkwy, Corner, NC 27529

US 29-74 (Wilkinson Boulevard)
 at
 NC 7 (Catawba Street) /
 SR 2083 (Hazeleen Avenue)


Division 12 Gaston County Belmont

PLAN DATE: December 2018 REVIEWED BY:

PREPARED BY: J. Smith REVIEWED BY: E. Sirgany

REVISIONS	INIT.	DATE

SEAL

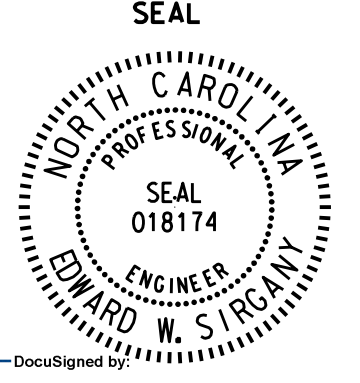

DocuSigned by:
 Edward W. Sirgany 2/7/2019

DATE

SIG. INVENTORY NO. 12-0997

\$\$\$\$SYTIME\$\$\$\$
 \$\$\$DOCS\$\$\$\$
 \$\$\$SERIAL\$\$\$\$