

**This electronic collection of documents is provided
for the convenience of the user
and is Not a Certified Document –**

**The documents contained herein were originally issued
and sealed by the individuals whose names and license
numbers appear on each page, on the dates appearing
with their signature on that page.**

**This file or an individual page
shall not be considered a certified document.**

CROSS SECTION INDEX

<u>ROADWAY</u>	<u>STATION</u>	<u>TO</u>	<u>STATION</u>	<u>SHEET NO.</u>
CROSS SECTION INDEX				X-1
CROSS SECTION SUMMARY				X-1A
-Y1-	65 + 00.00		68 + 33.11	X-2 TO X-3
-Y2-	10 + 00.00		38 + 00.00	X-4 TO X-21
-Y1RP-	10 + 50.00		18 + 11.99	X-22 TO X-28
-Y2RP-	12 + 50.00		18 + 00.00	X-29 TO X-35


STATE OF NORTH CAROLINA
DIVISION OF HIGHWAYS

CROSS-SECTION SUMMARY

NOTE: EMBANKMENT COLUMN DOES NOT INCLUDE BACKFILL FOR UNDERCUT


Approximate quantities only. Unclassified Excavation, Shoulder Borrow, Fine Grading, and Removal of Existing Asphalt Pavement will be paid for at the lump sum price for "Grading".

Table with columns: Station, Uncl. Exc., Embt, Station, Uncl. Exc., Embt, Station, Uncl. Exc., Embt. Rows include station numbers like 65+17.80, 65+50.00, 66+00.00, etc., and corresponding excavation and embankment values.

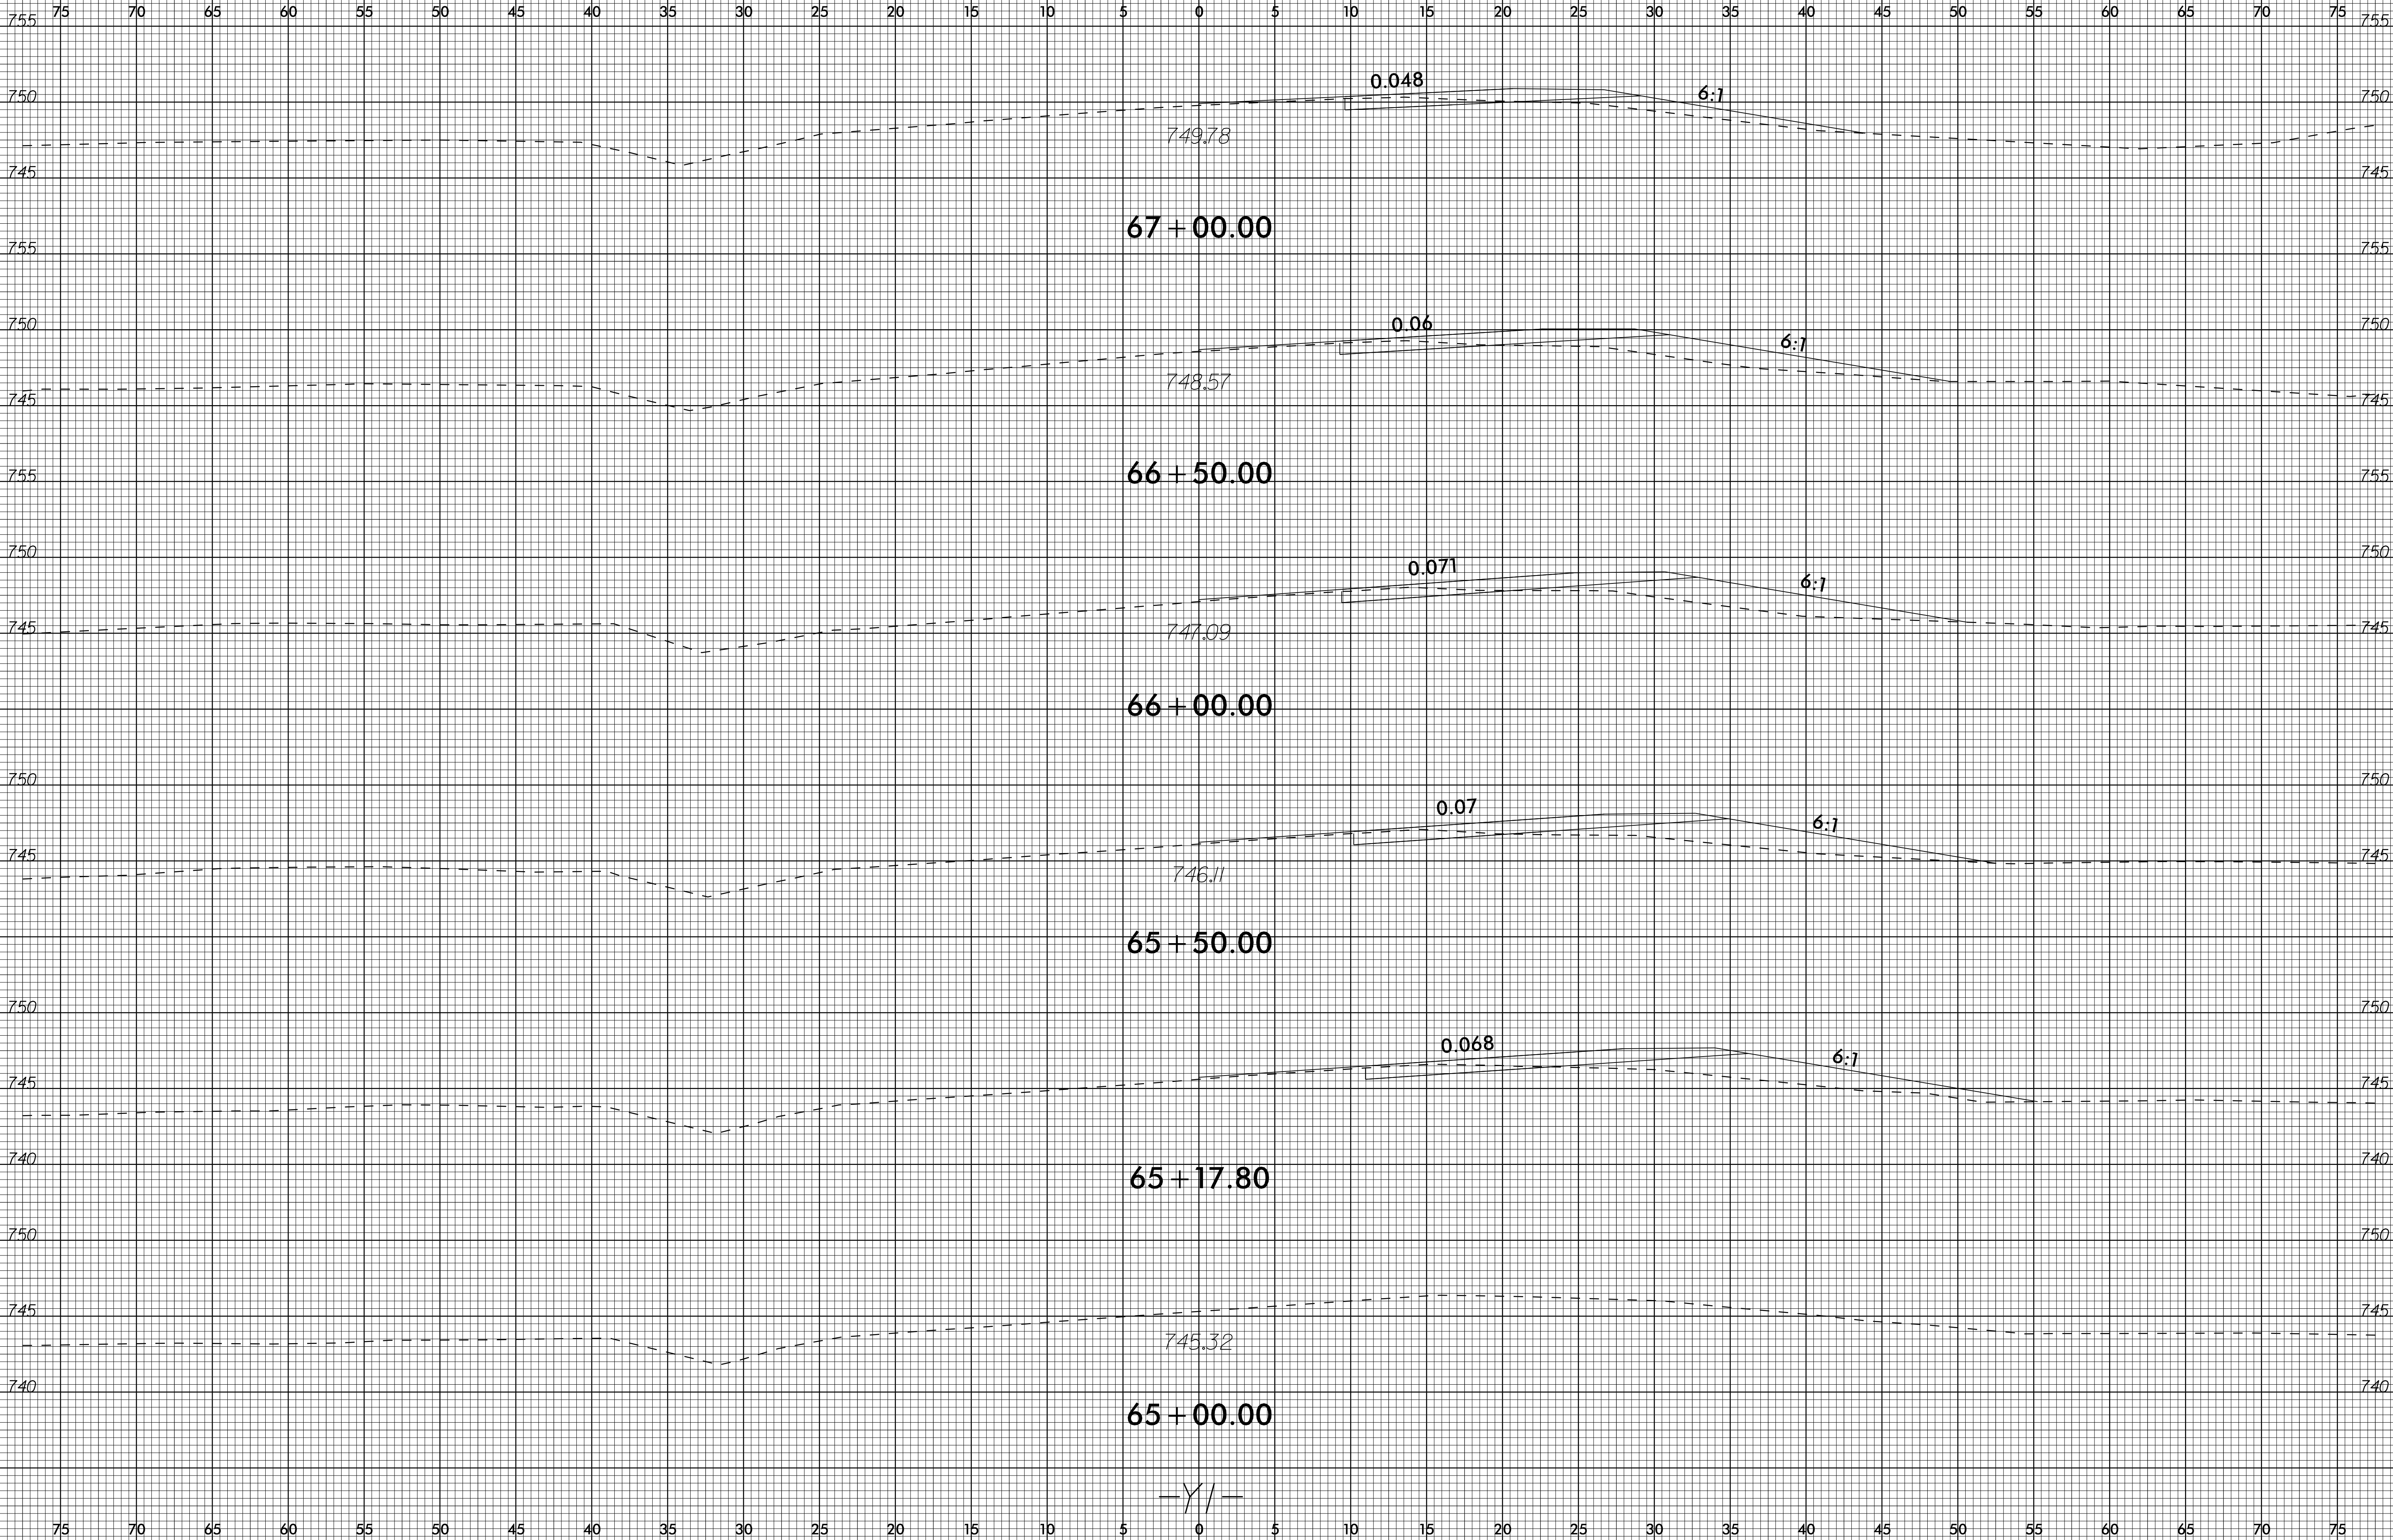





75 70 65 60 55 50 45 40 35 30 25 20 15 10 5 0 5 10 15 20 25 30 35 40 45 50 55 60 65 70 75

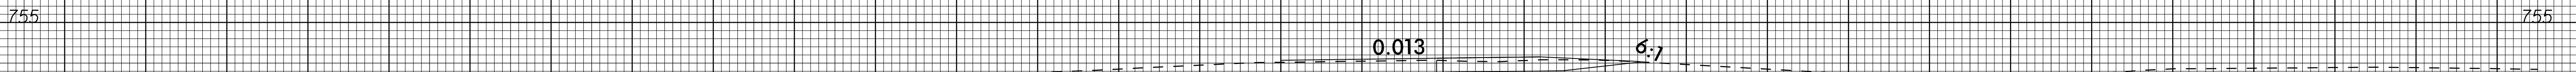

68 + 33.11

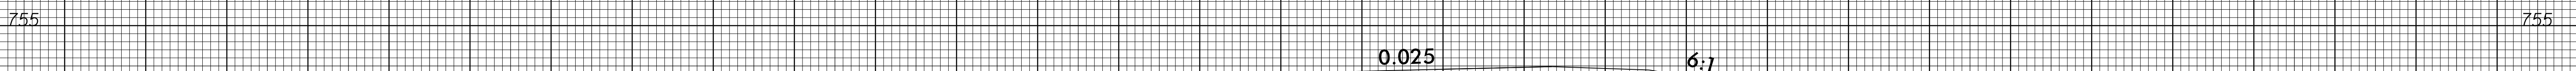


68 + 00.00

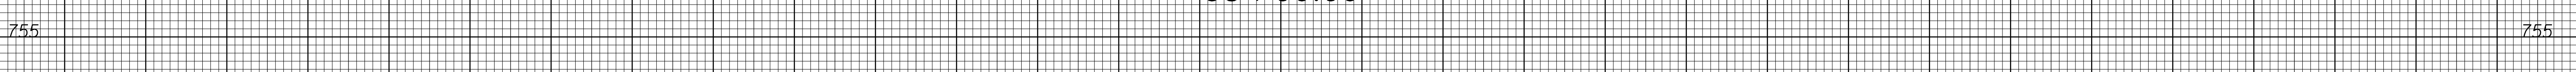



67 + 50.00

-Y/-

75 70 65 60 55 50 45 40 35 30 25 20 15 10 5 0 5 10 15 20 25 30 35 40 45 50 55 60 65 70 75




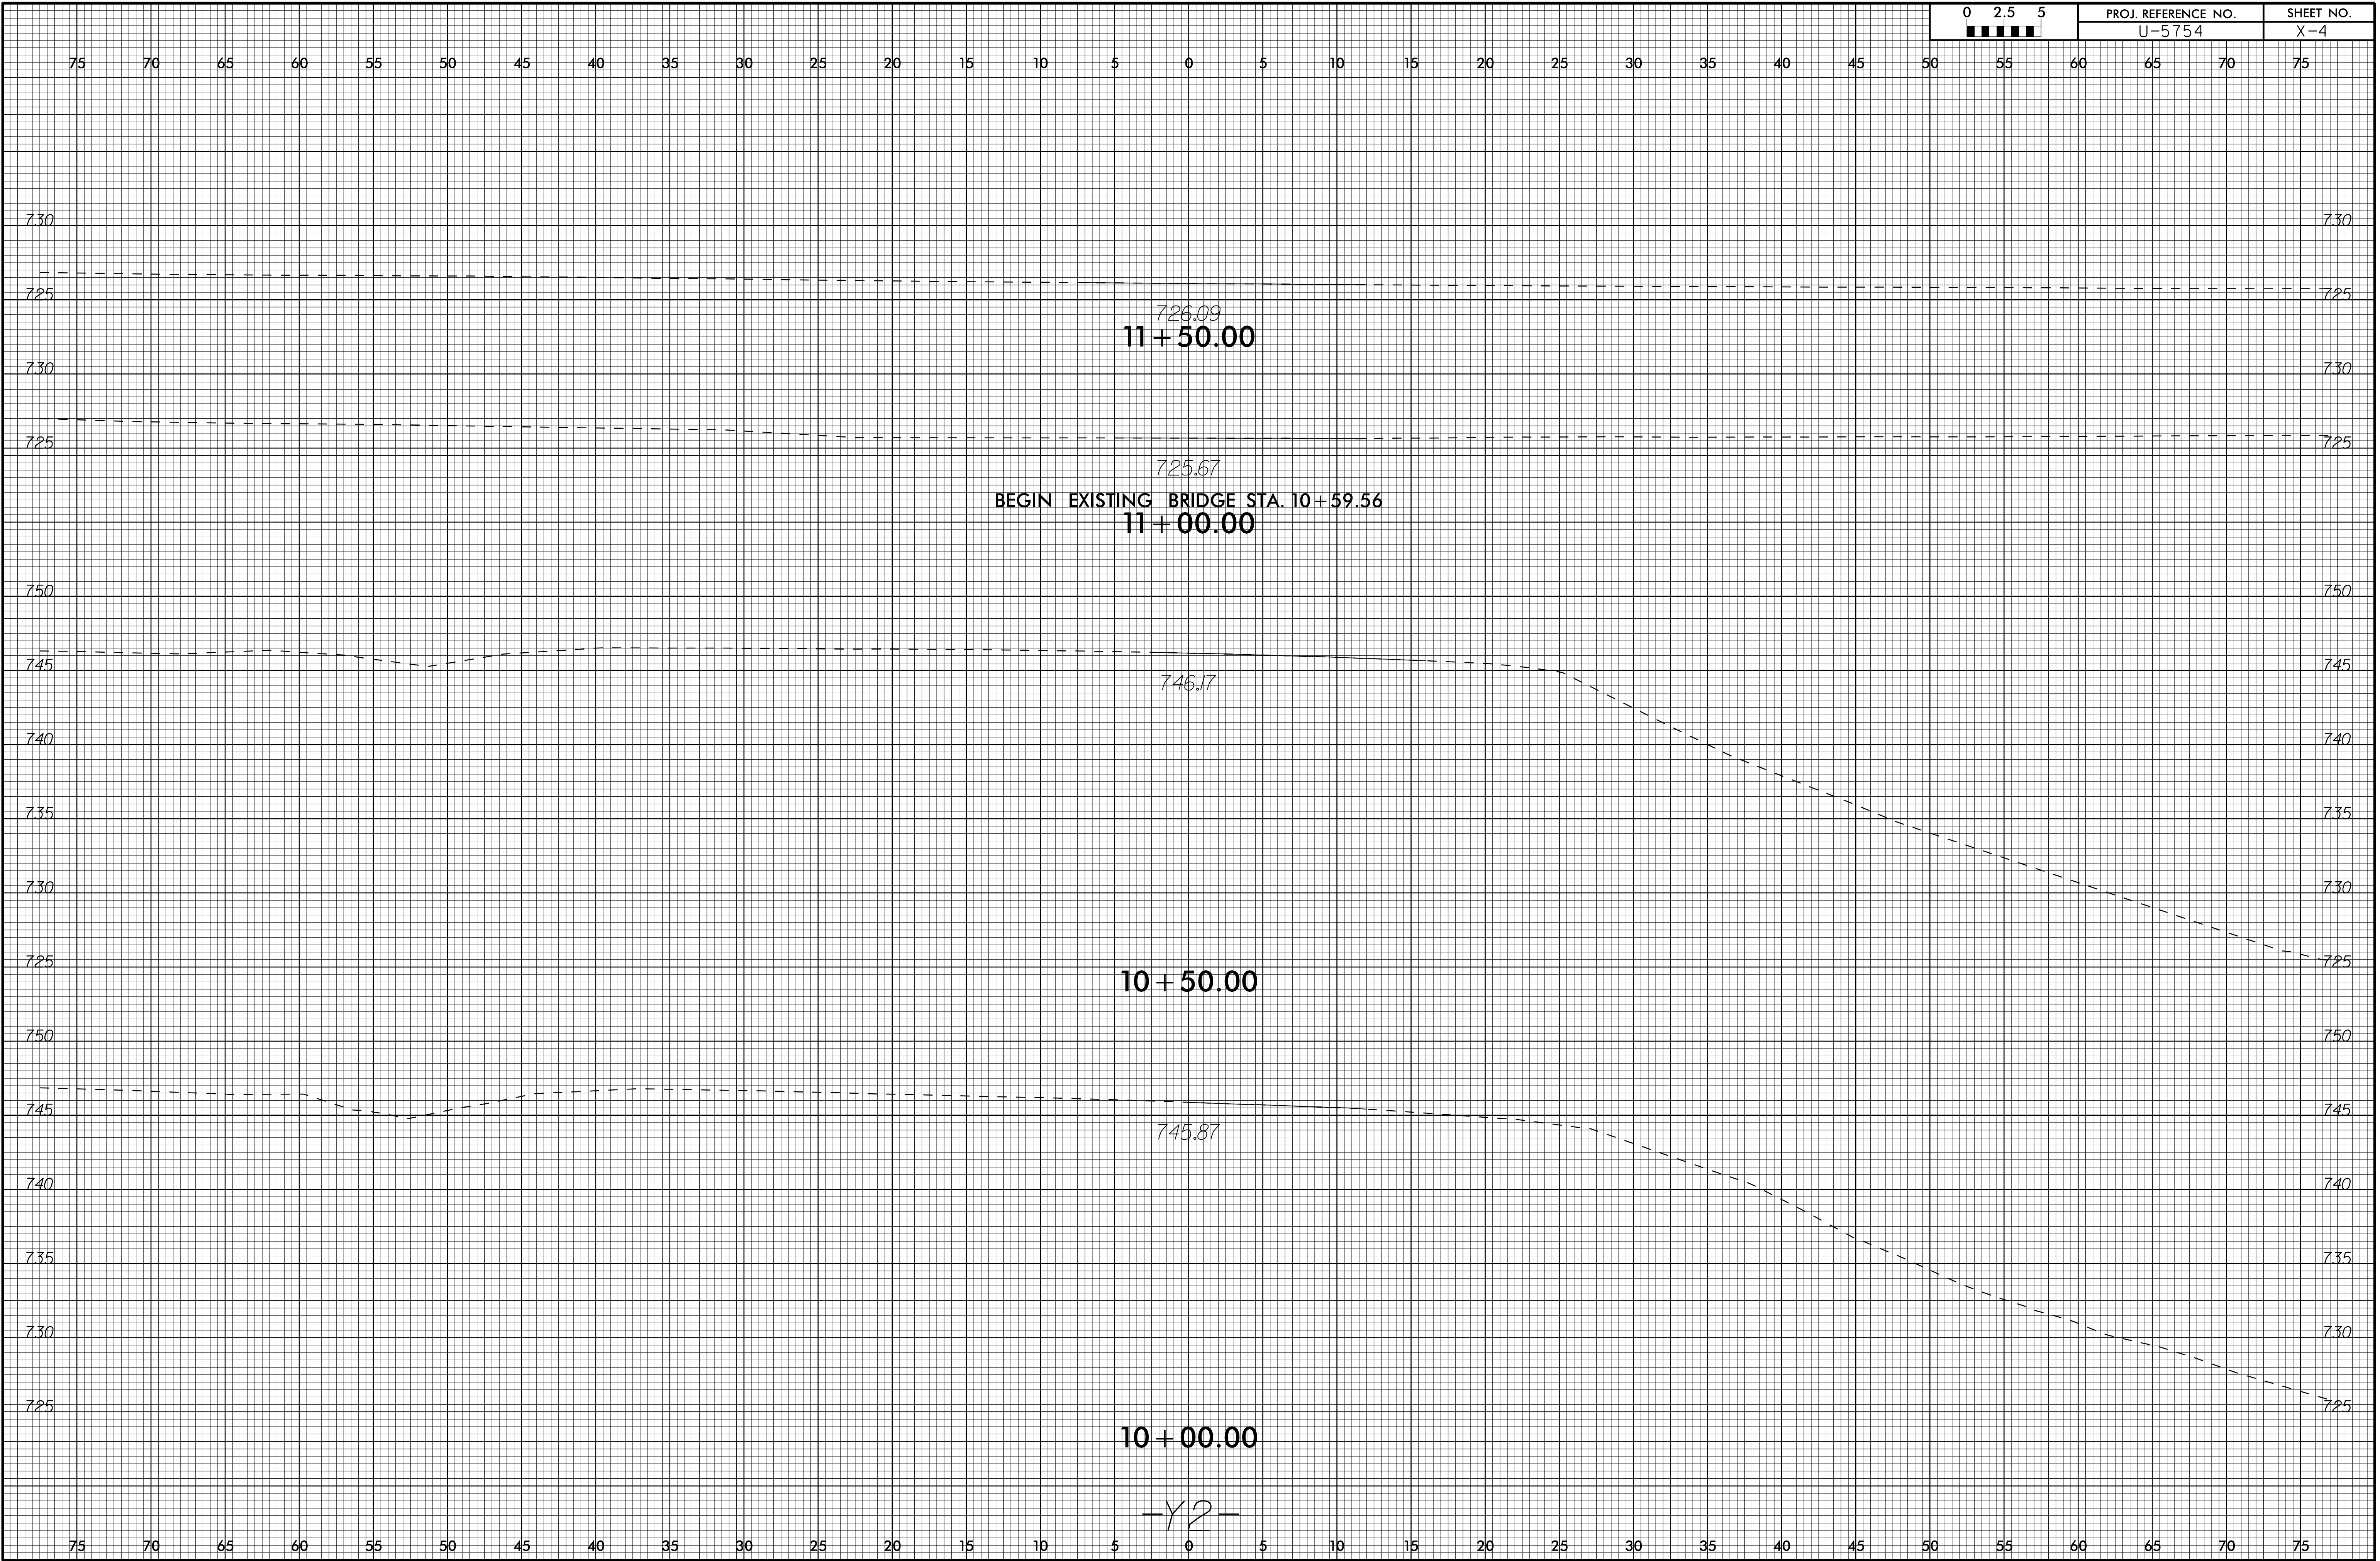


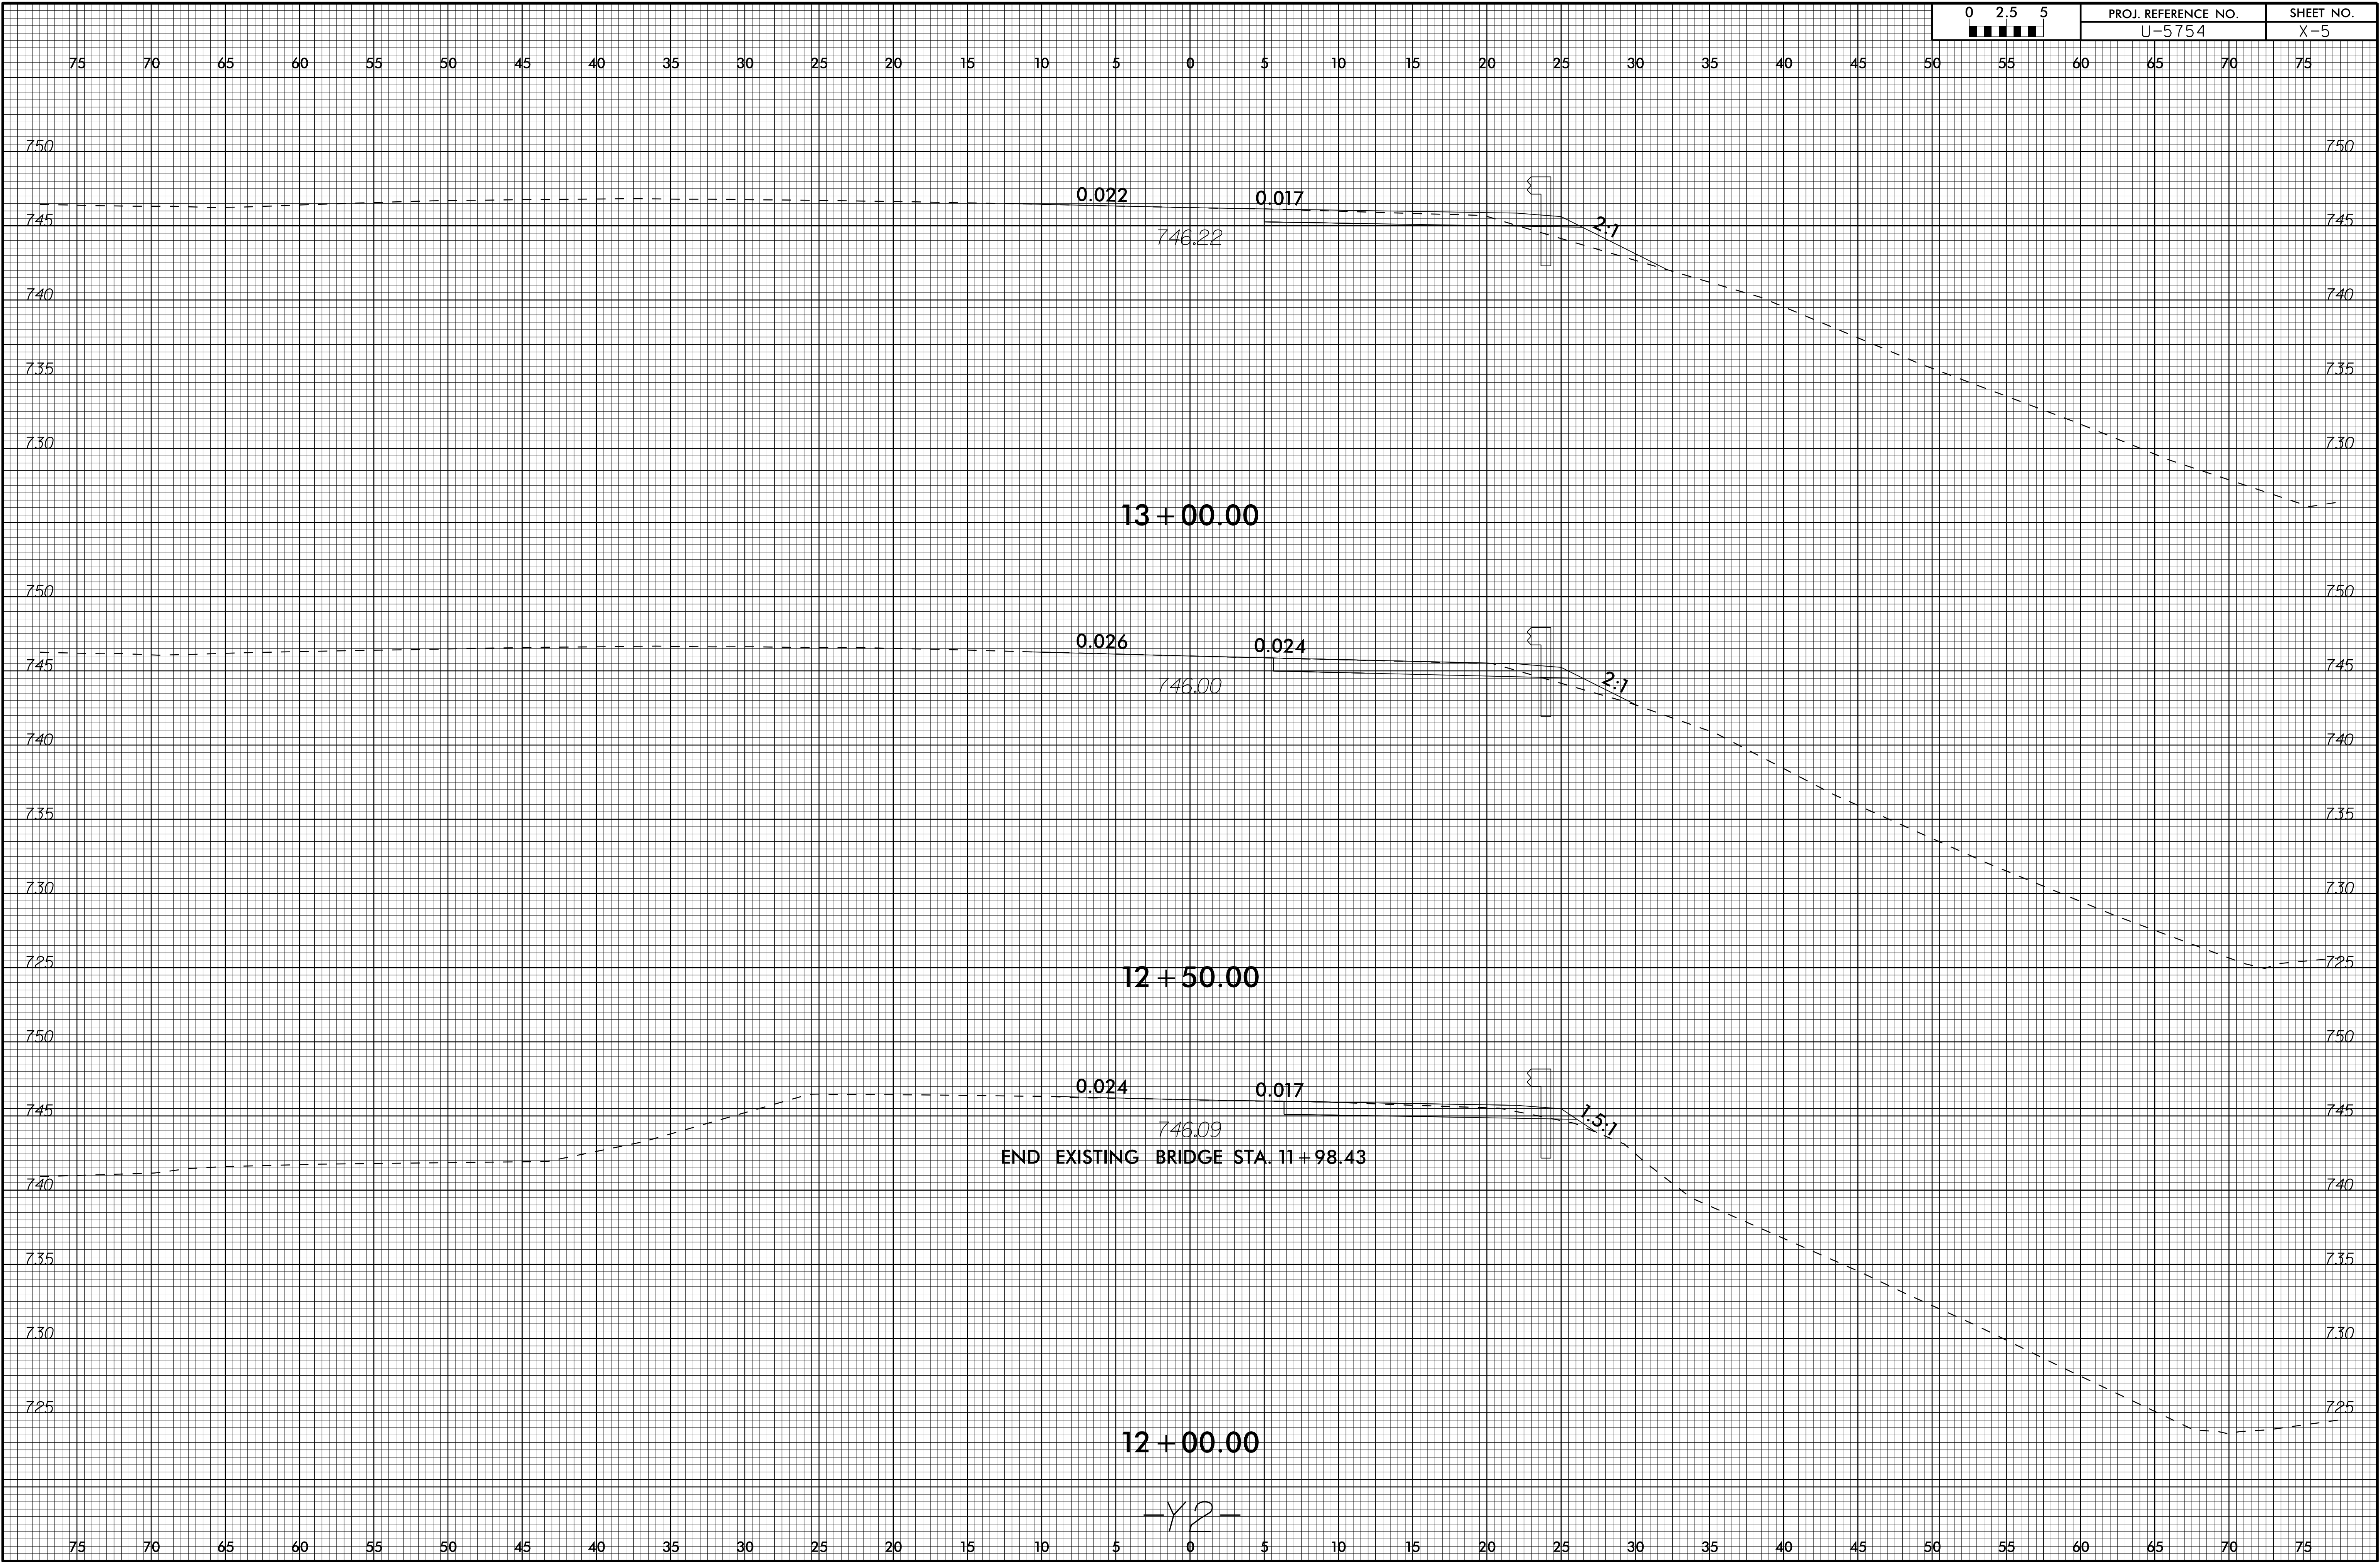

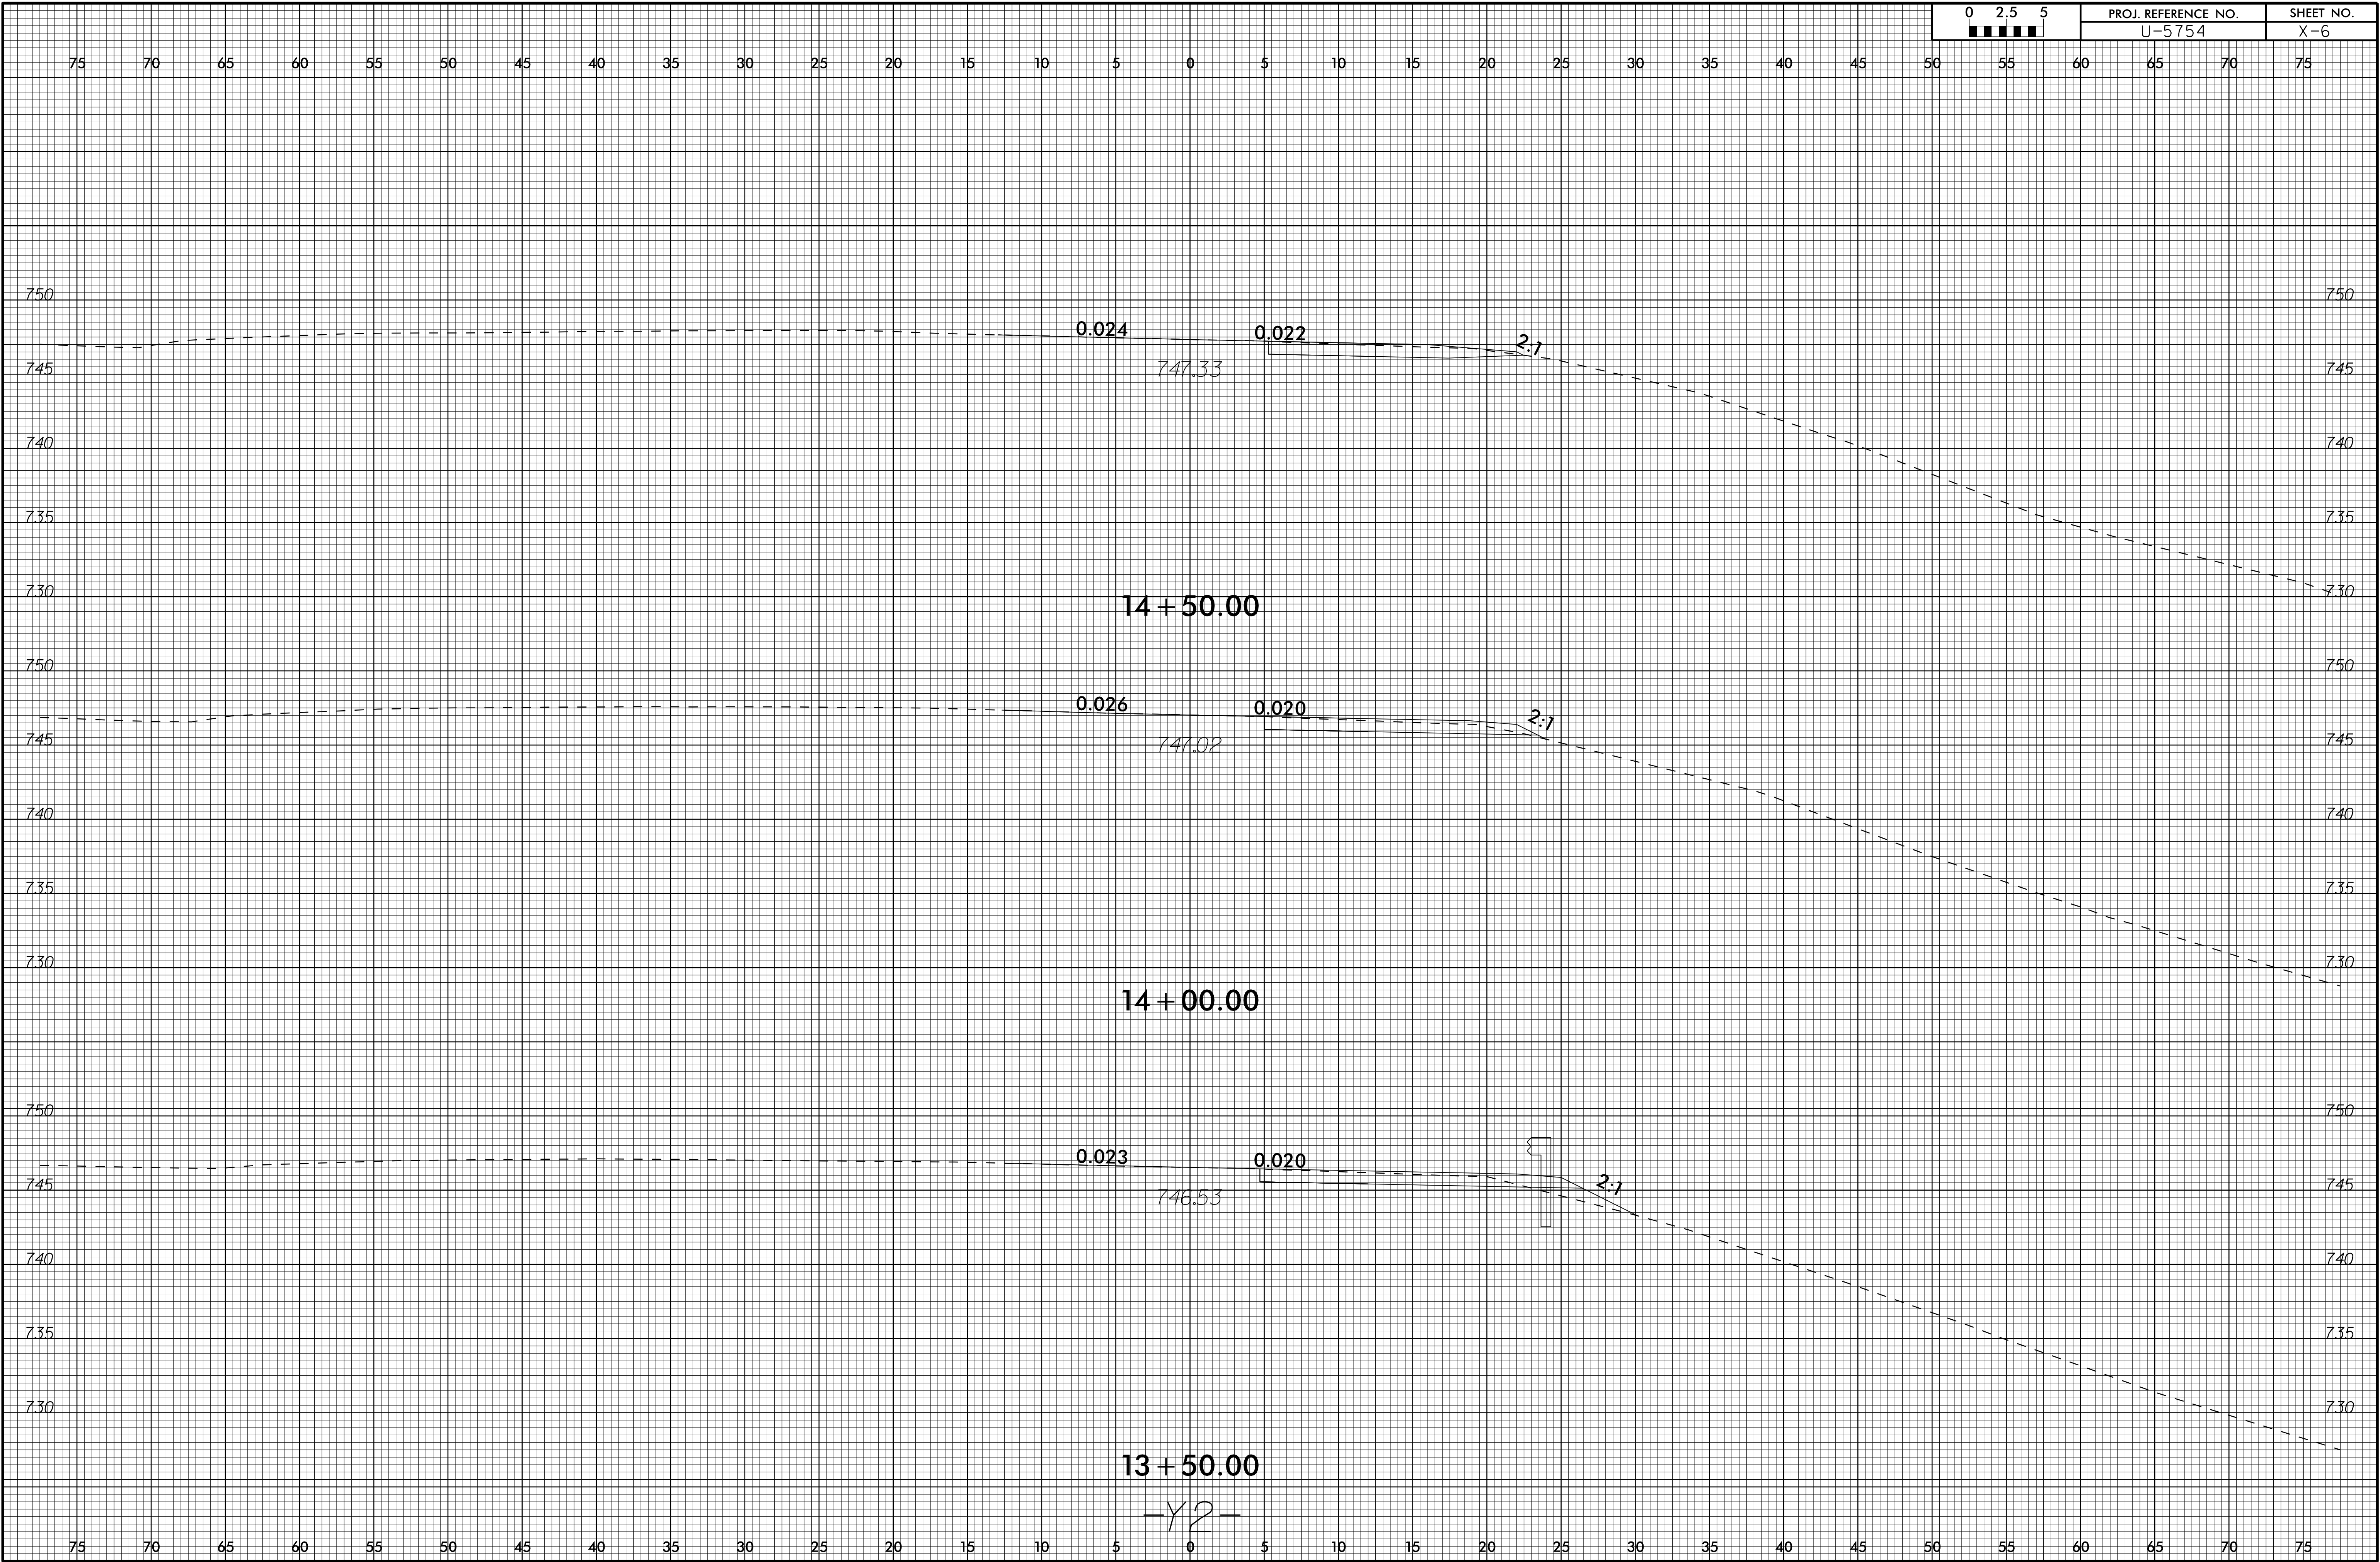






75 70 65 60 55 50 45 40 35 30 25 20 15 10 5 0 5 10 15 20 25 30 35 40 45 50 55 60 65 70 75

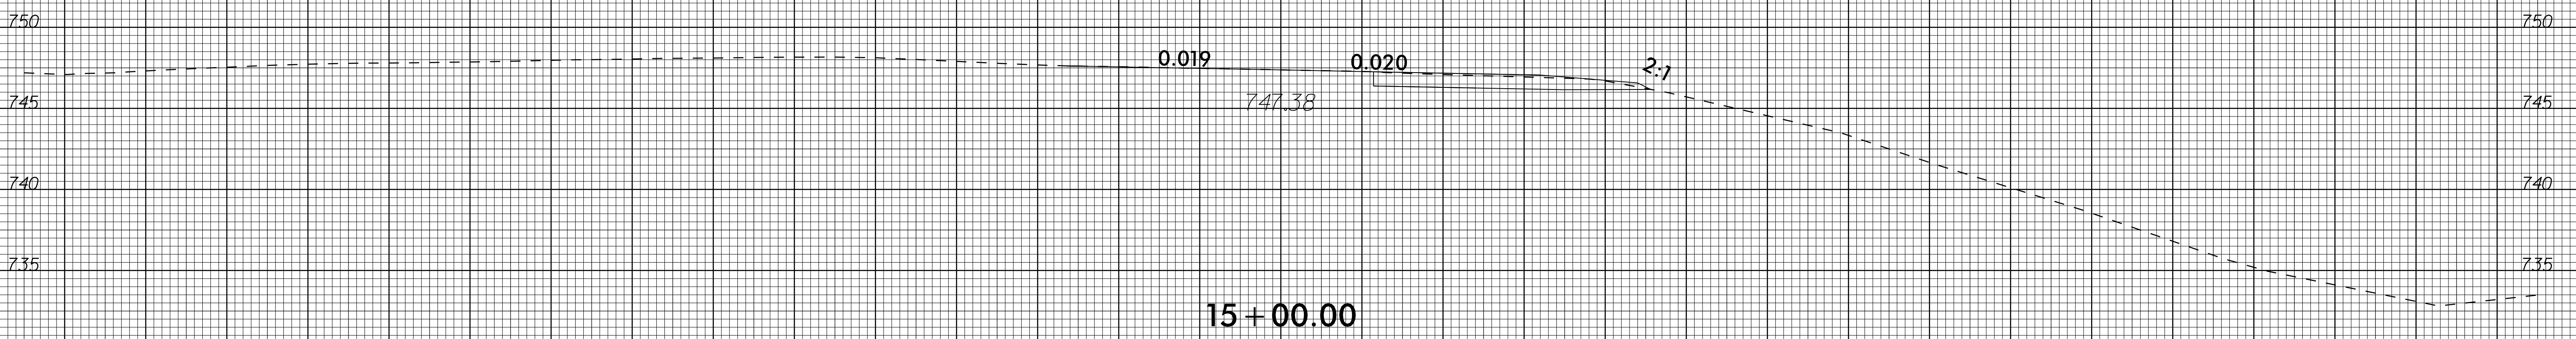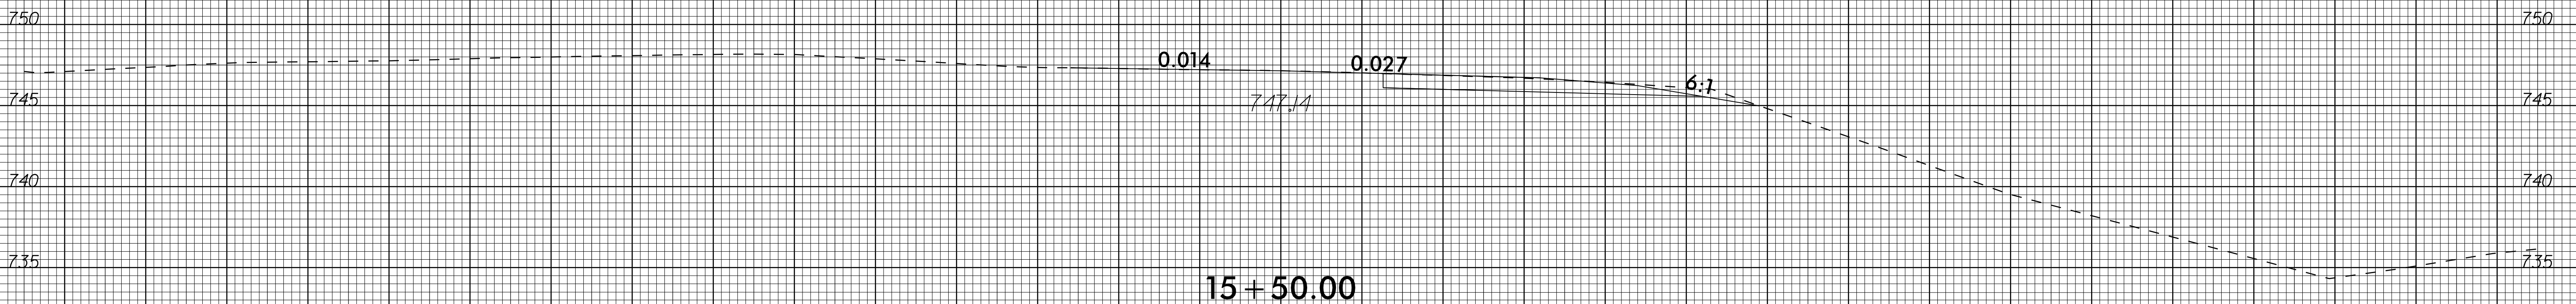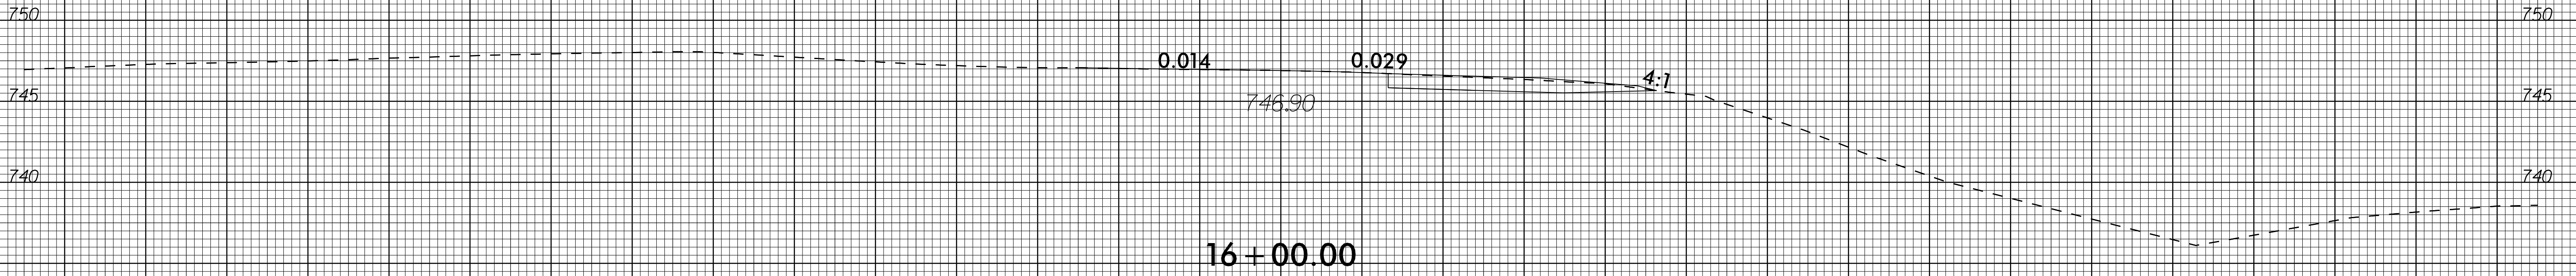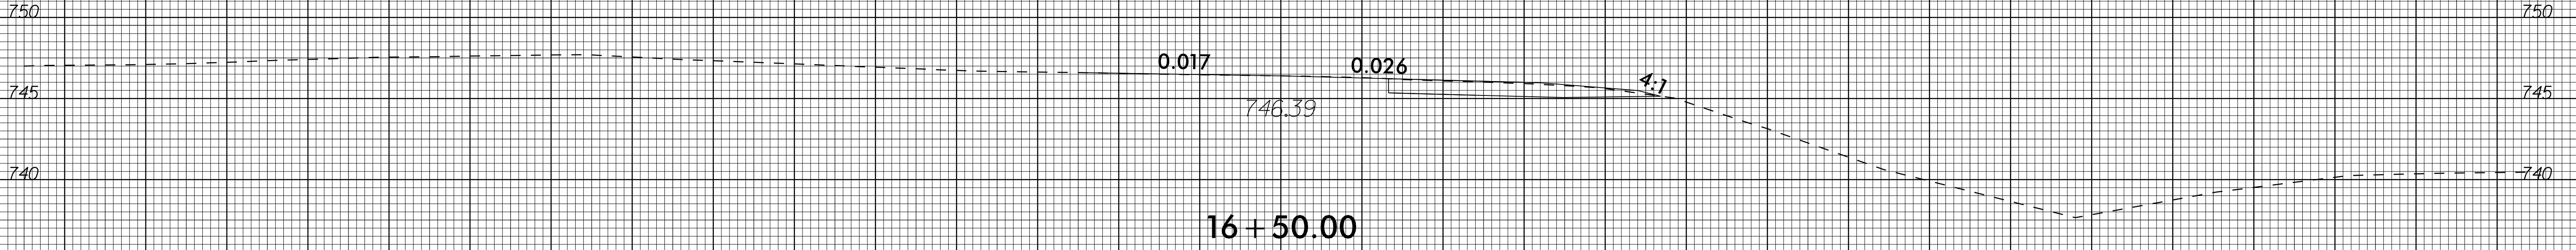



-Y2-


75 70 65 60 55 50 45 40 35 30 25 20 15 10 5 0 5 10 15 20 25 30 35 40 45 50 55 60 65 70 75

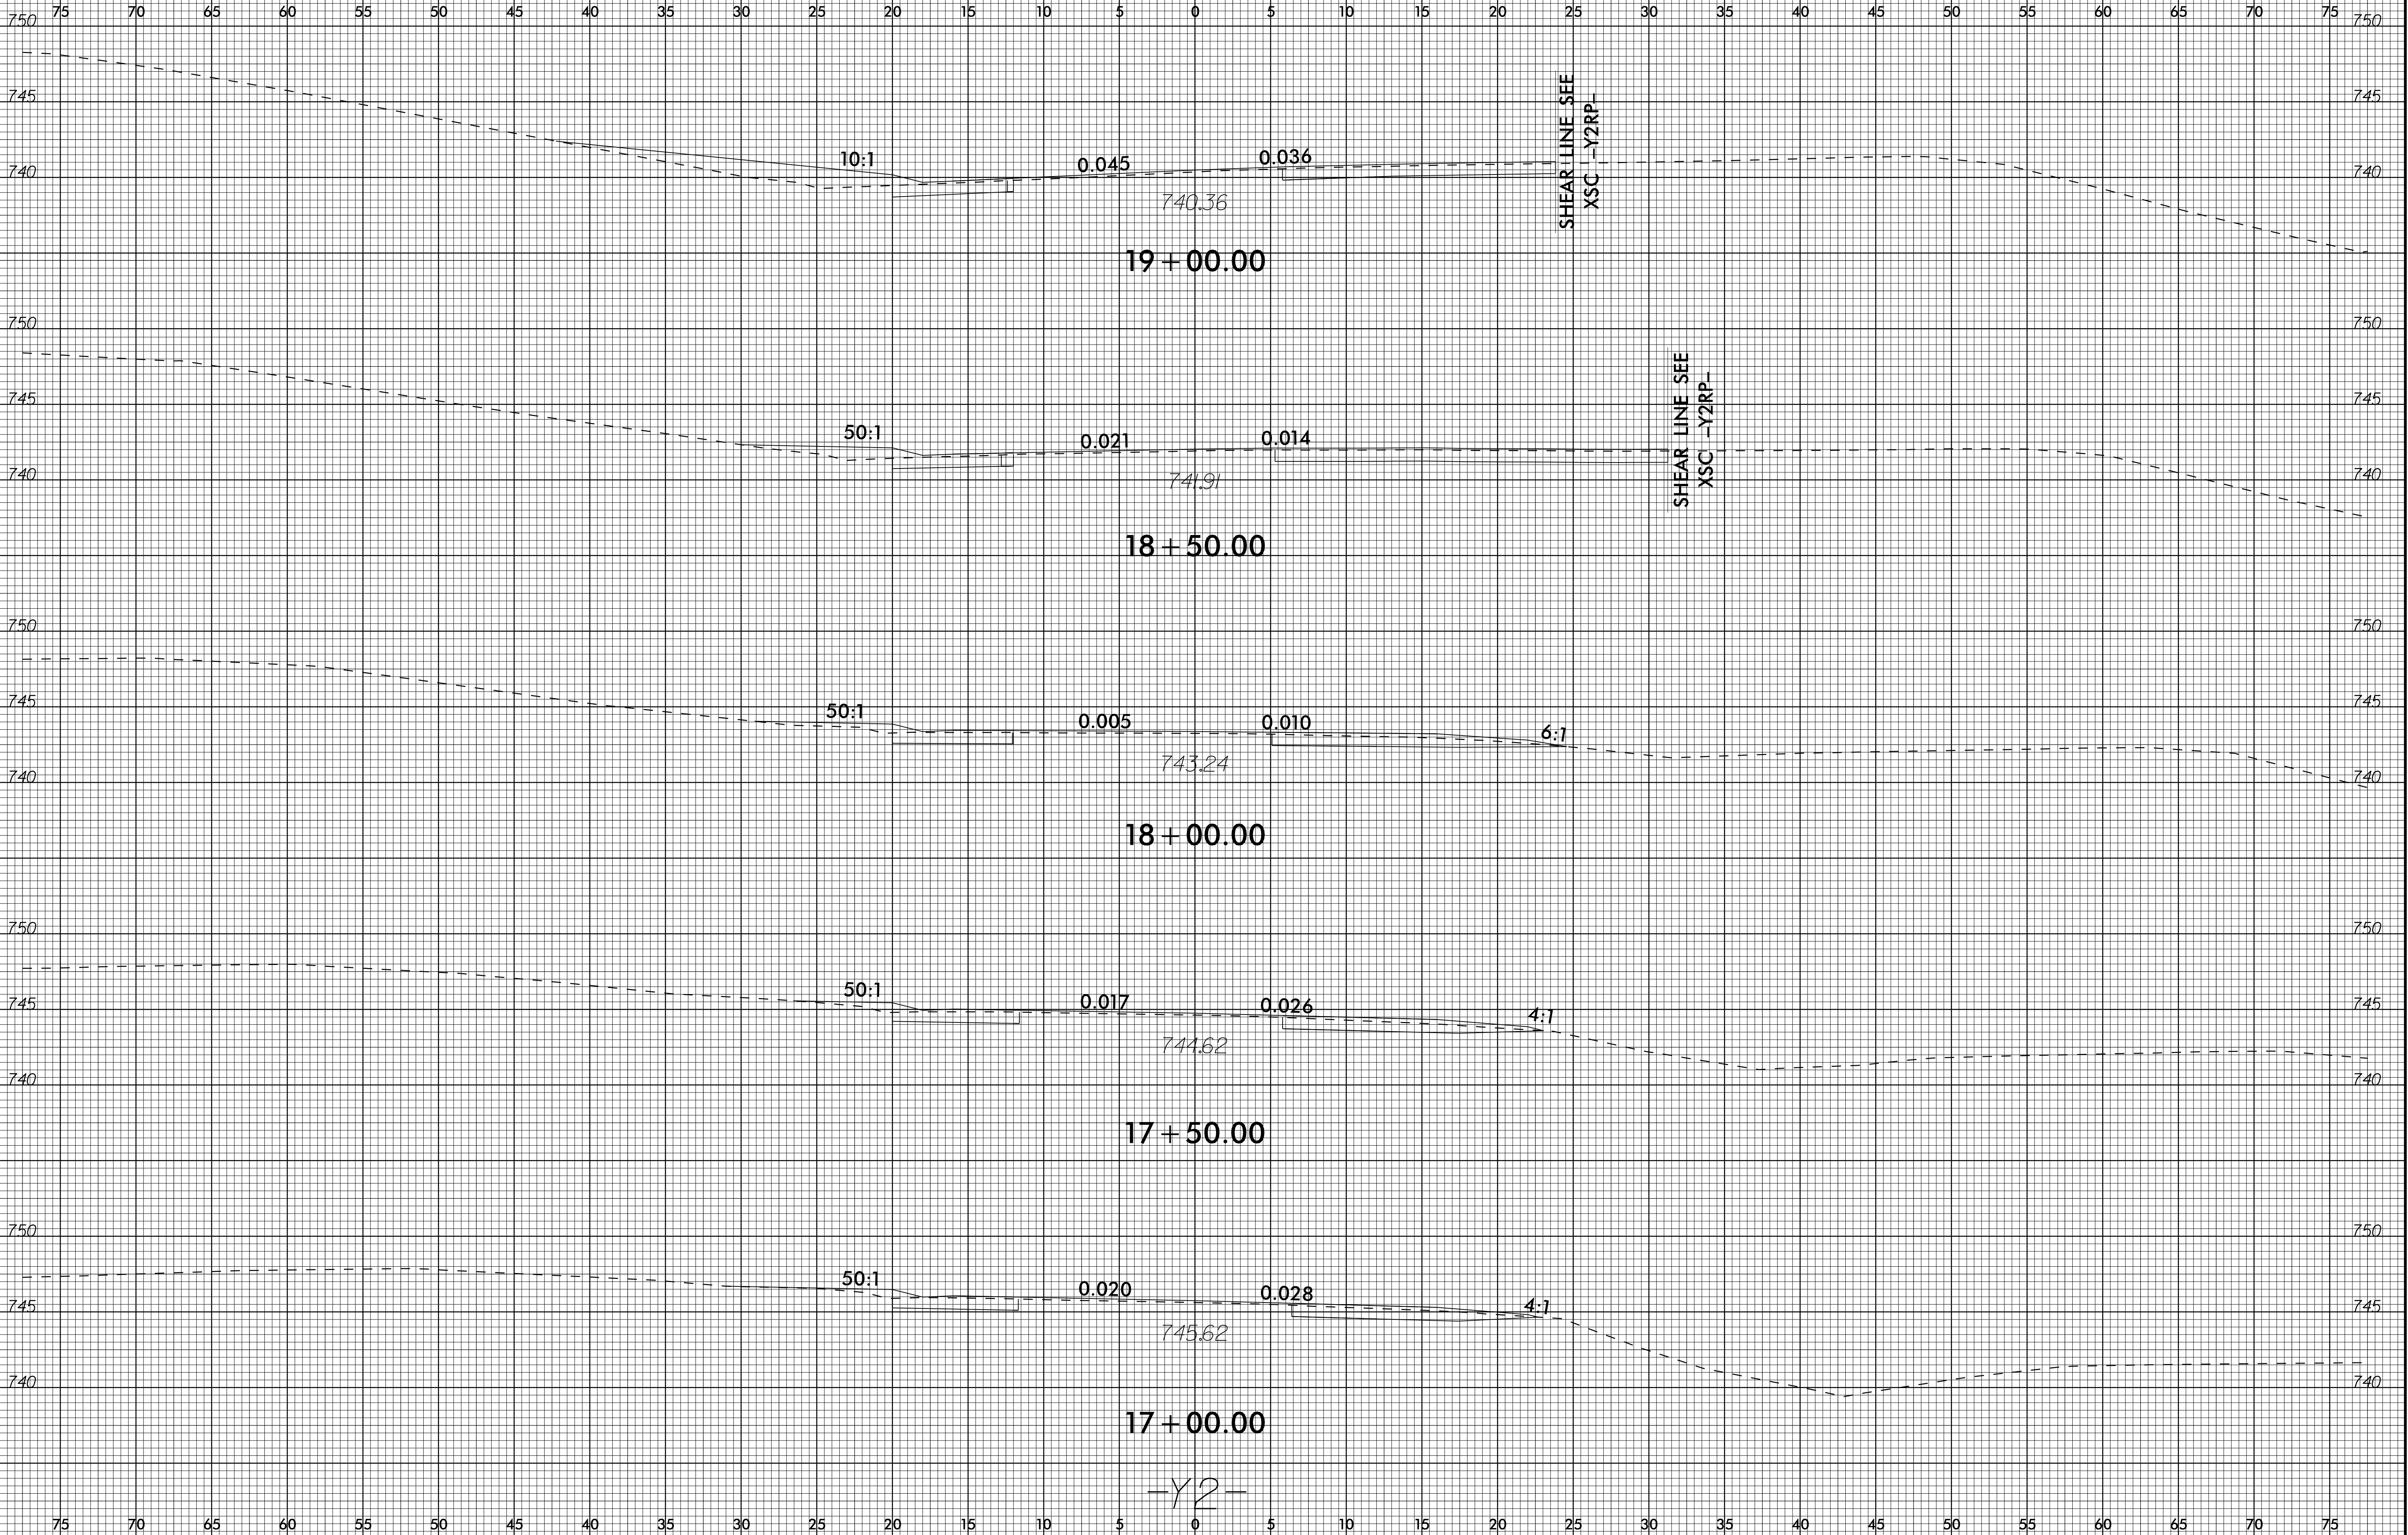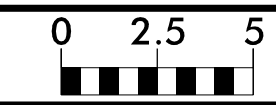

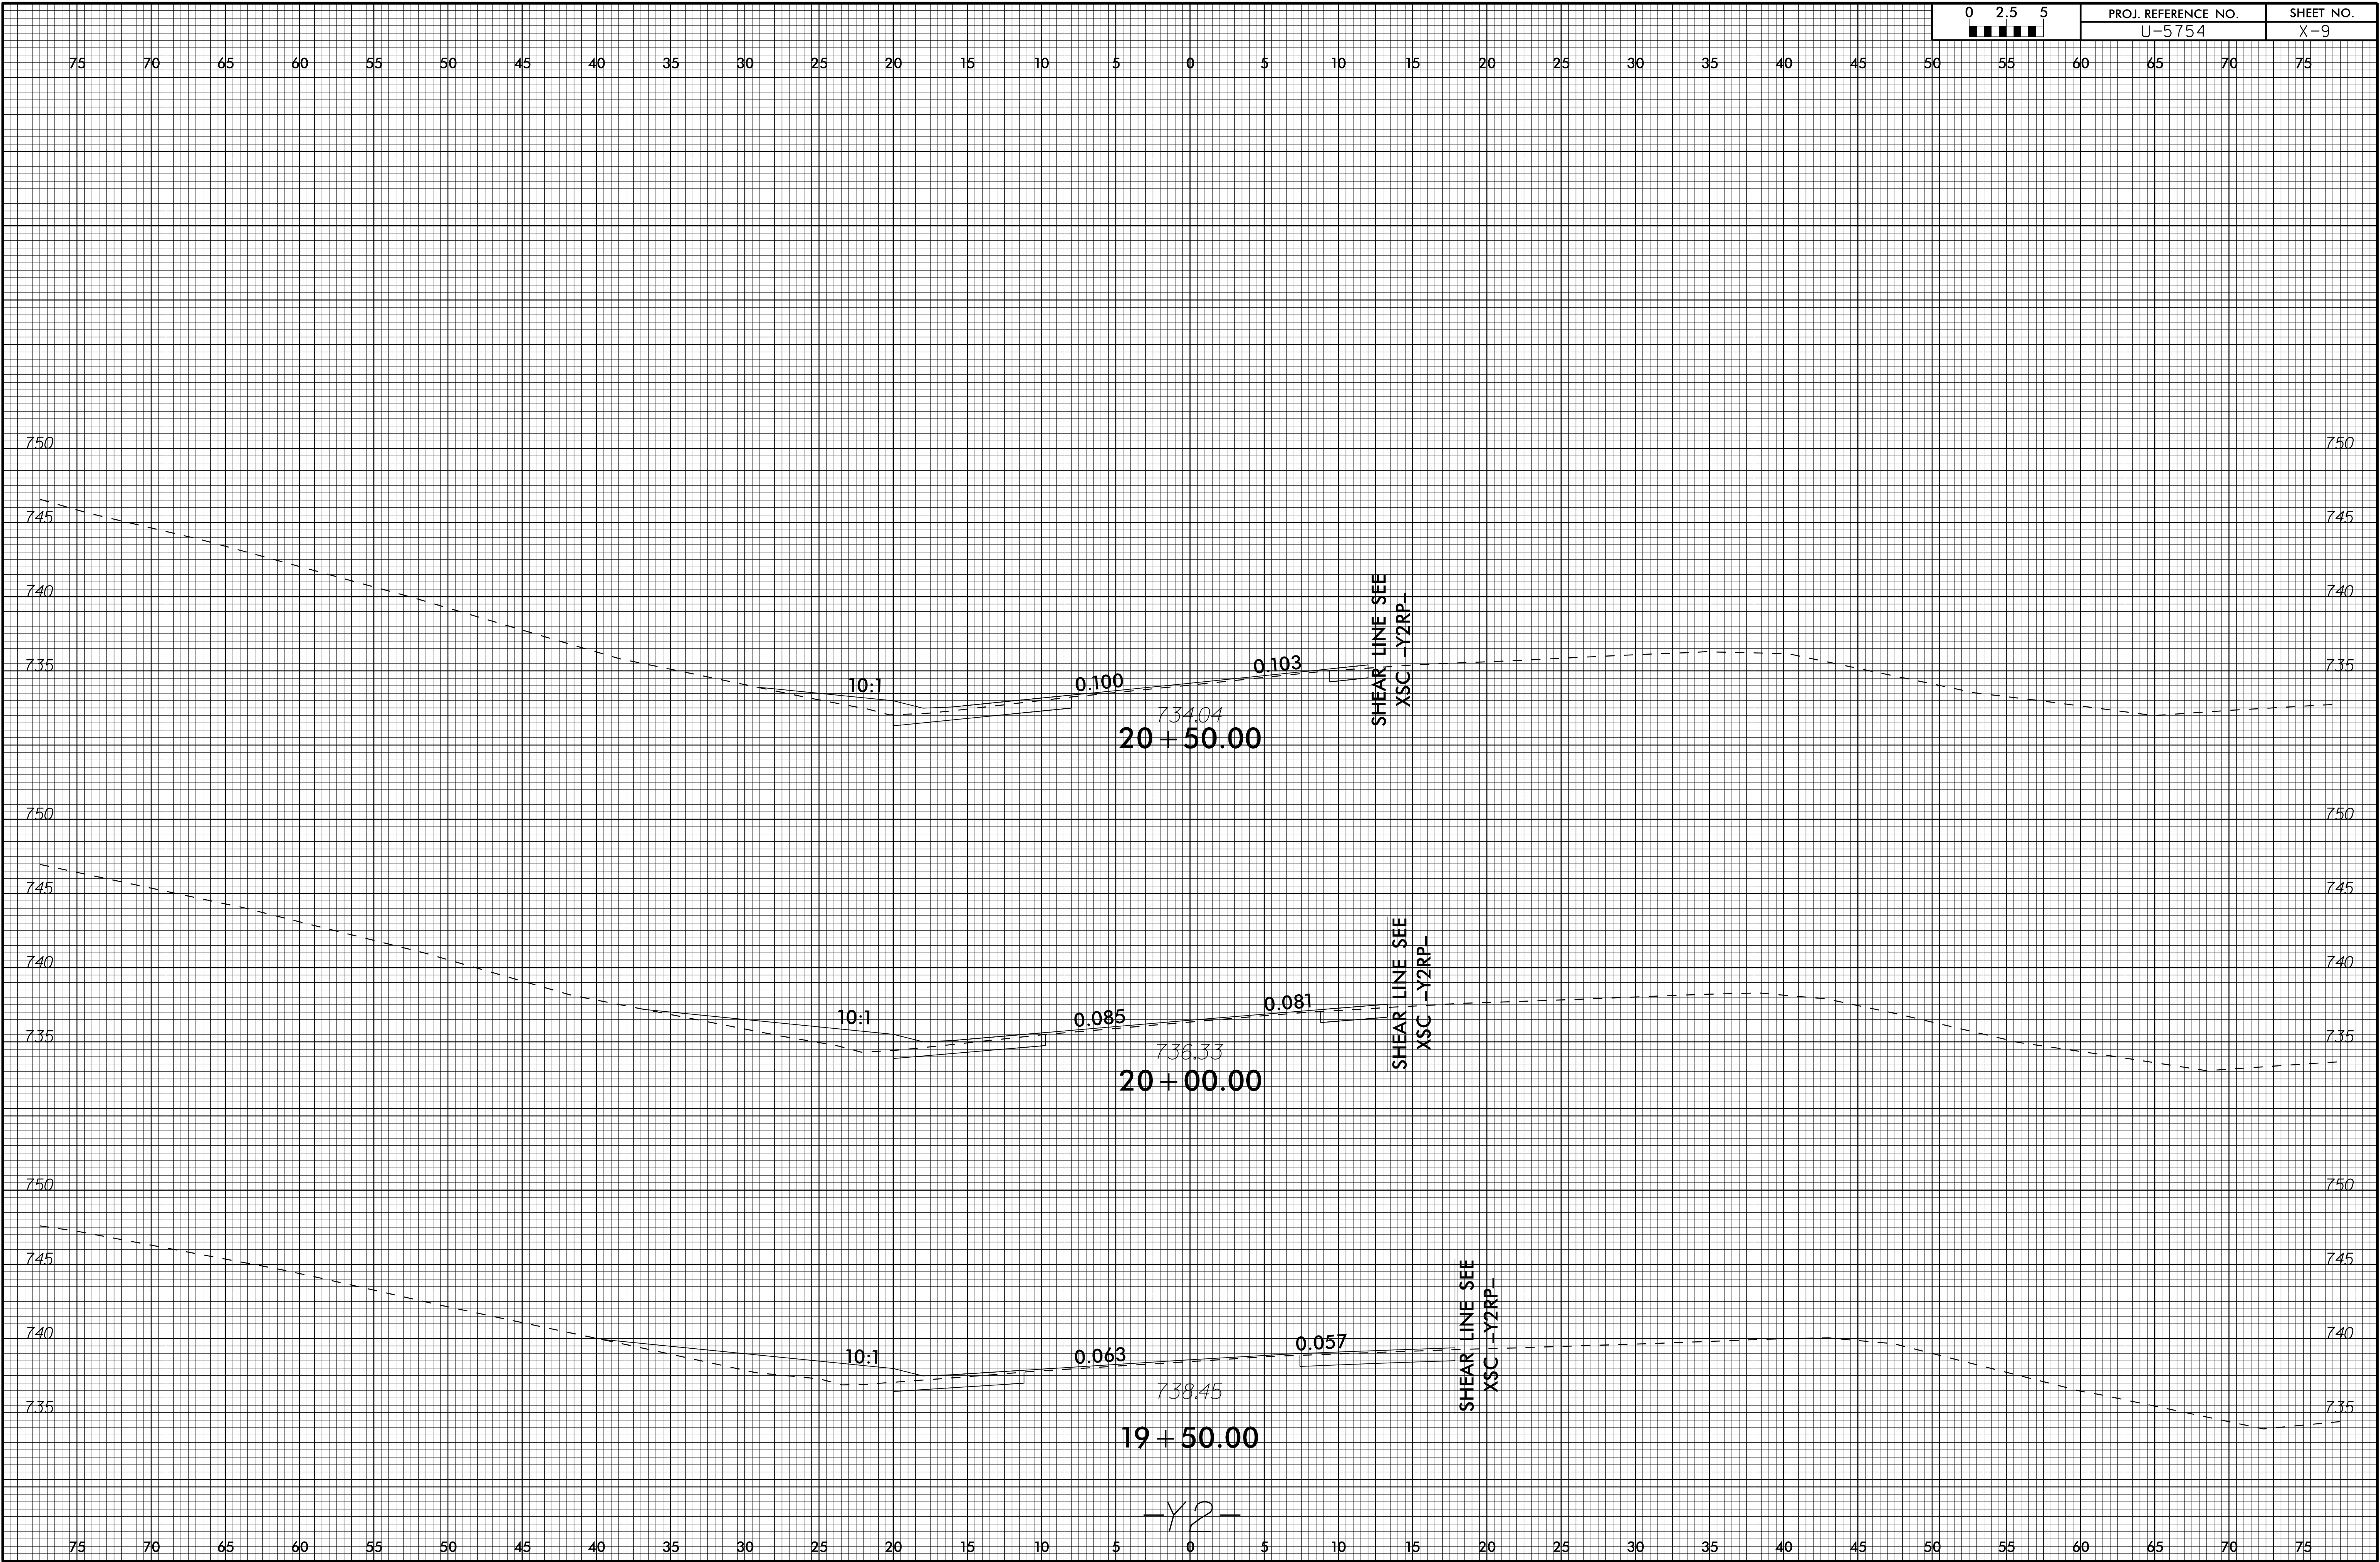


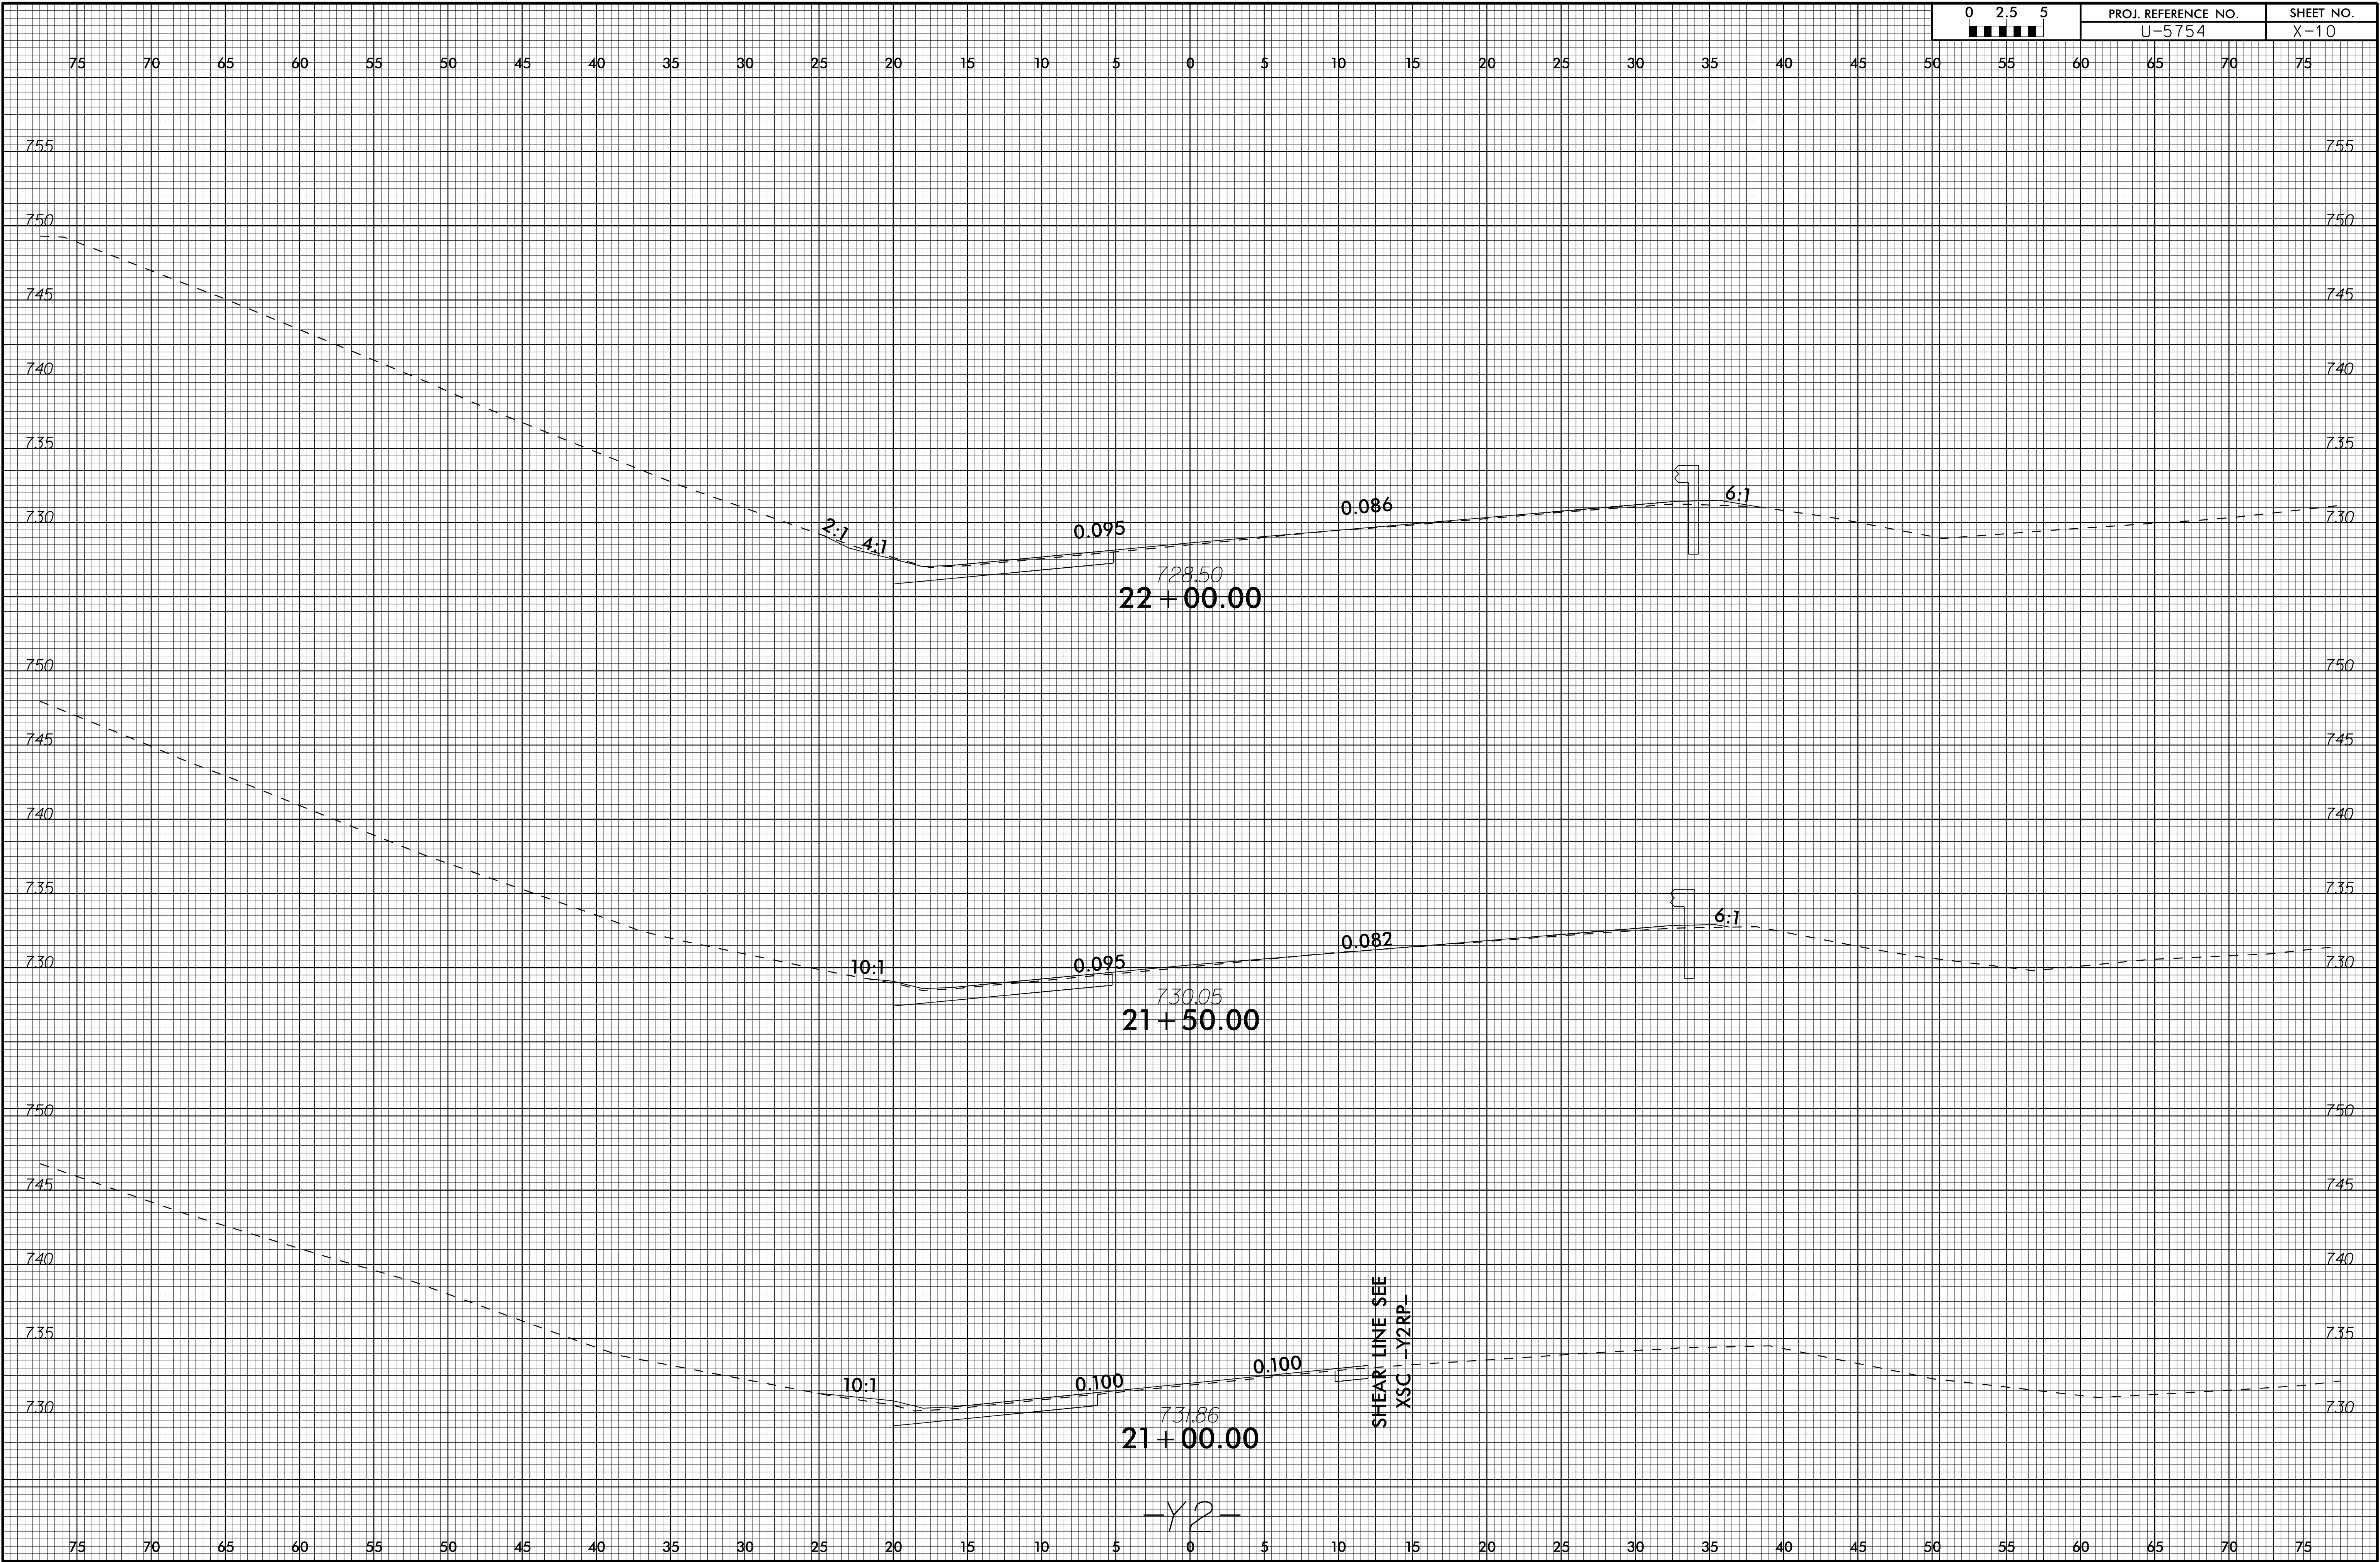

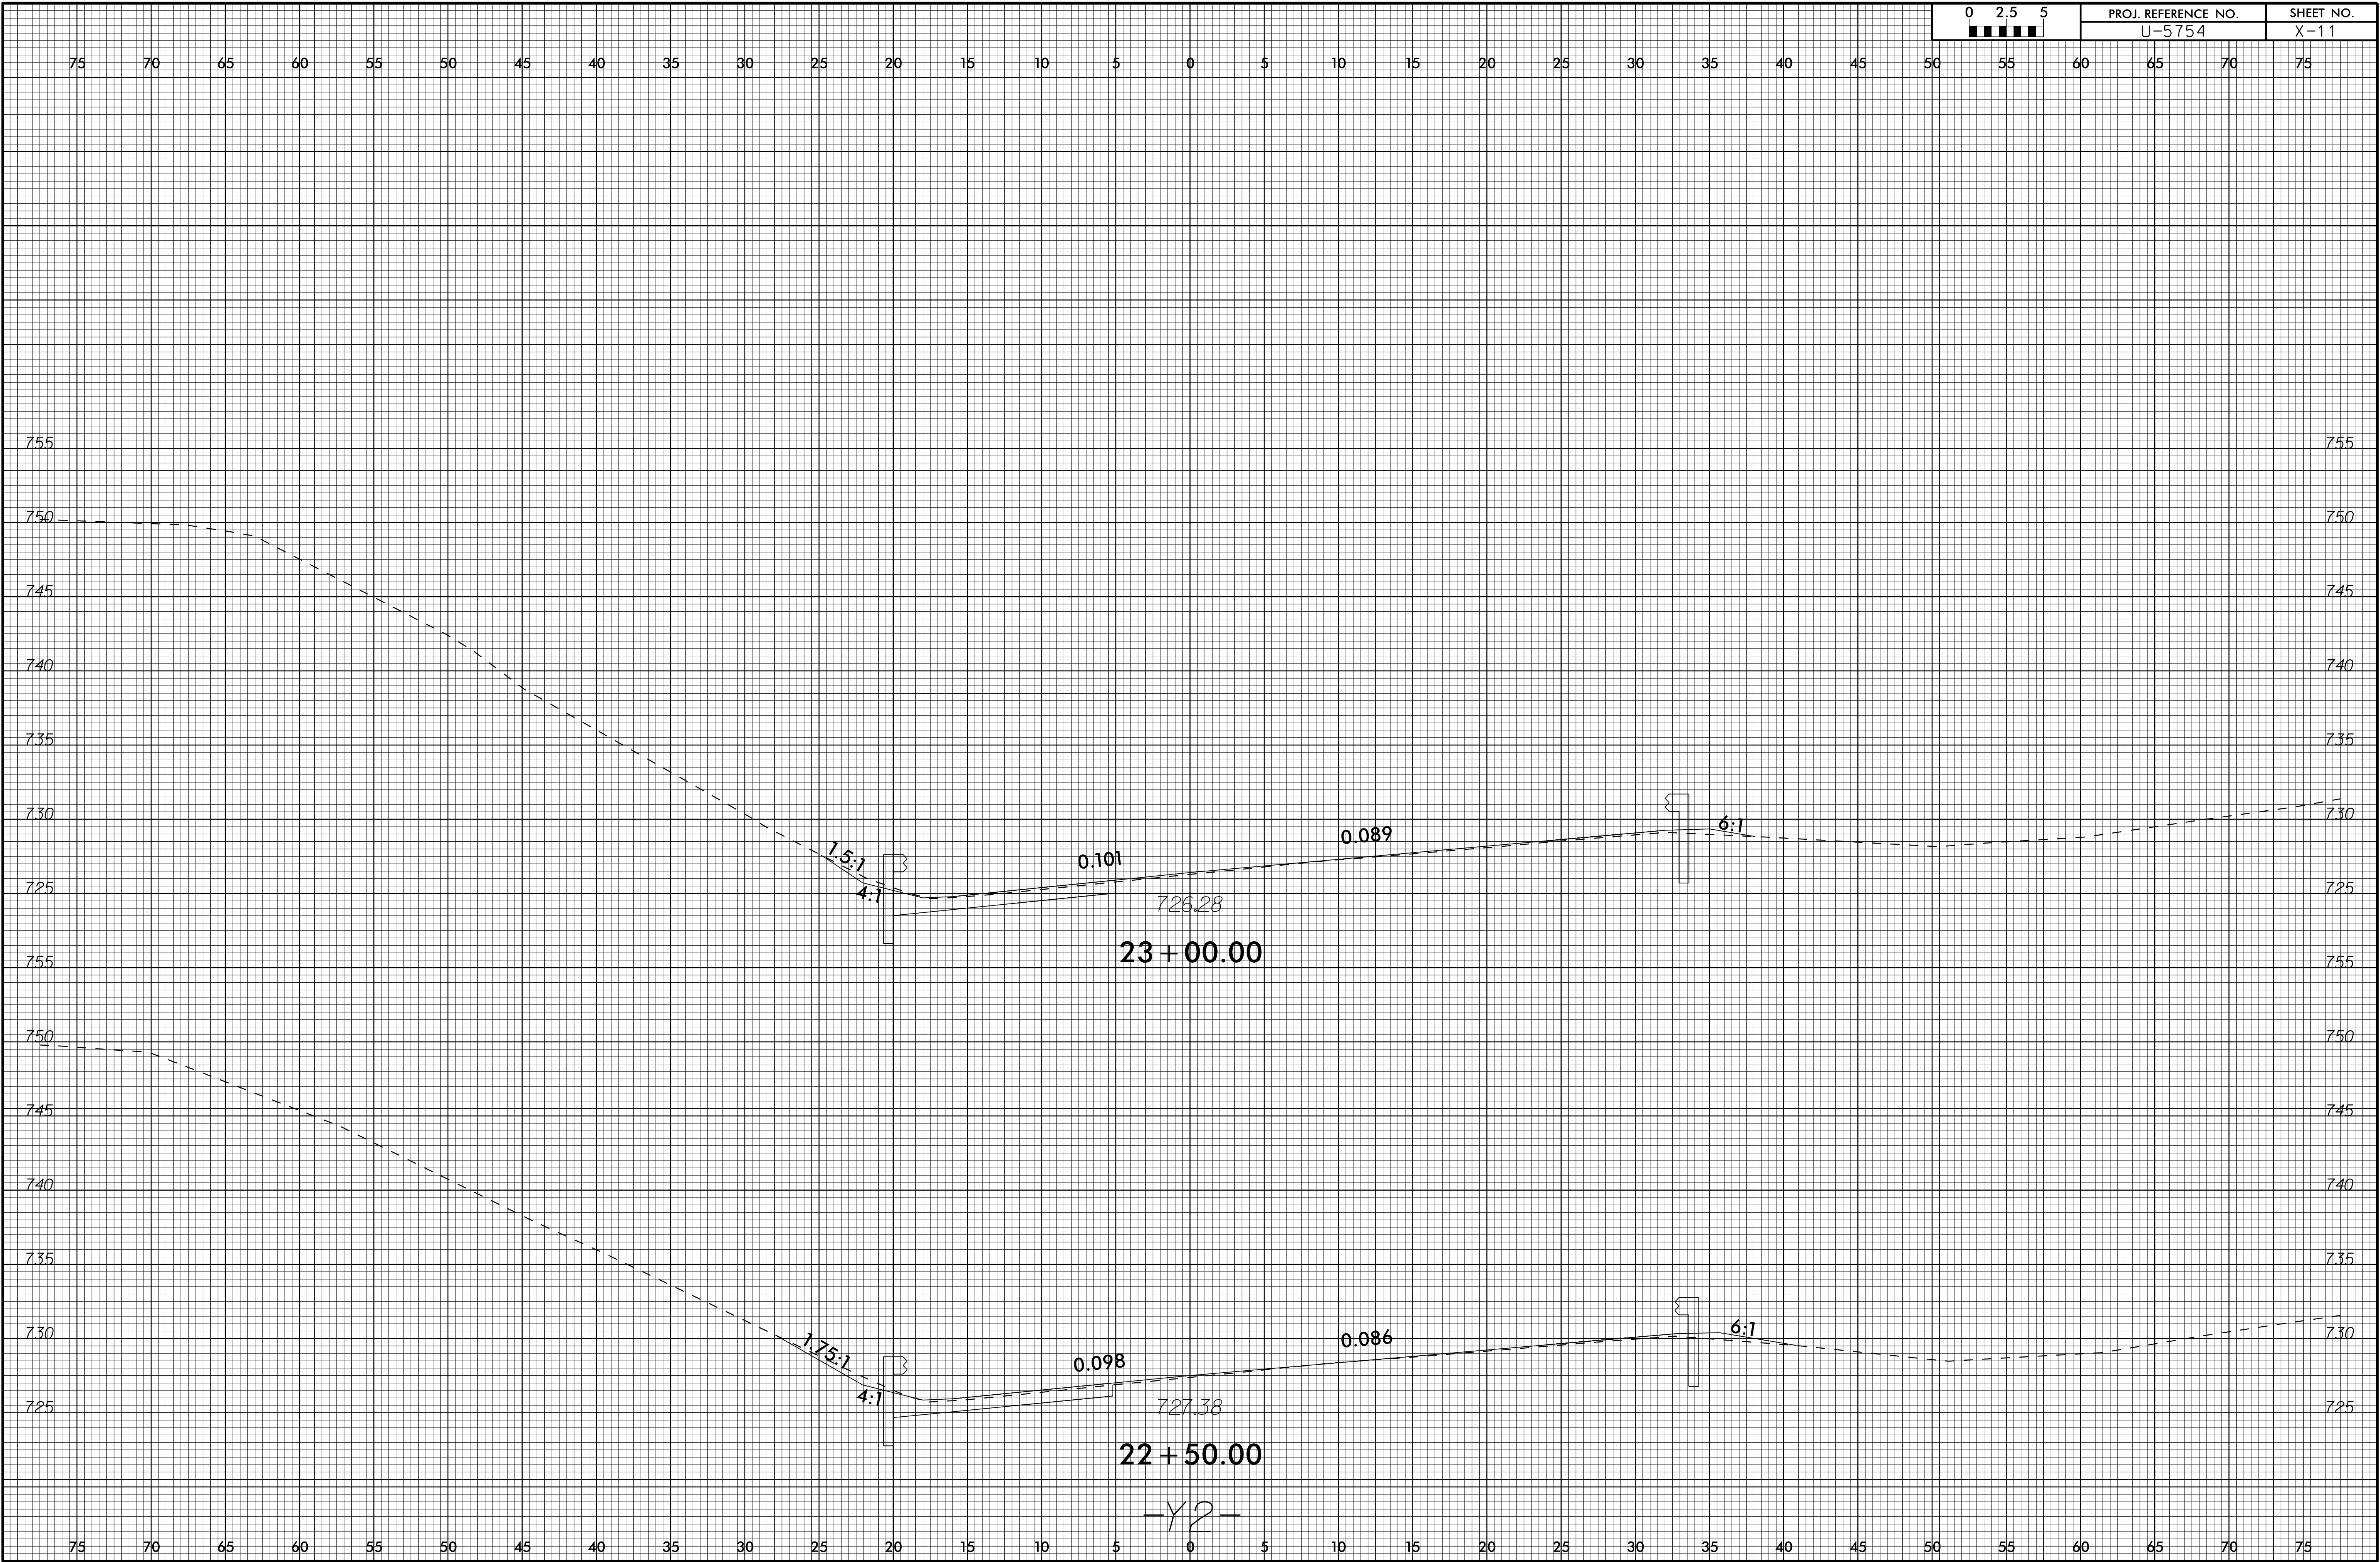


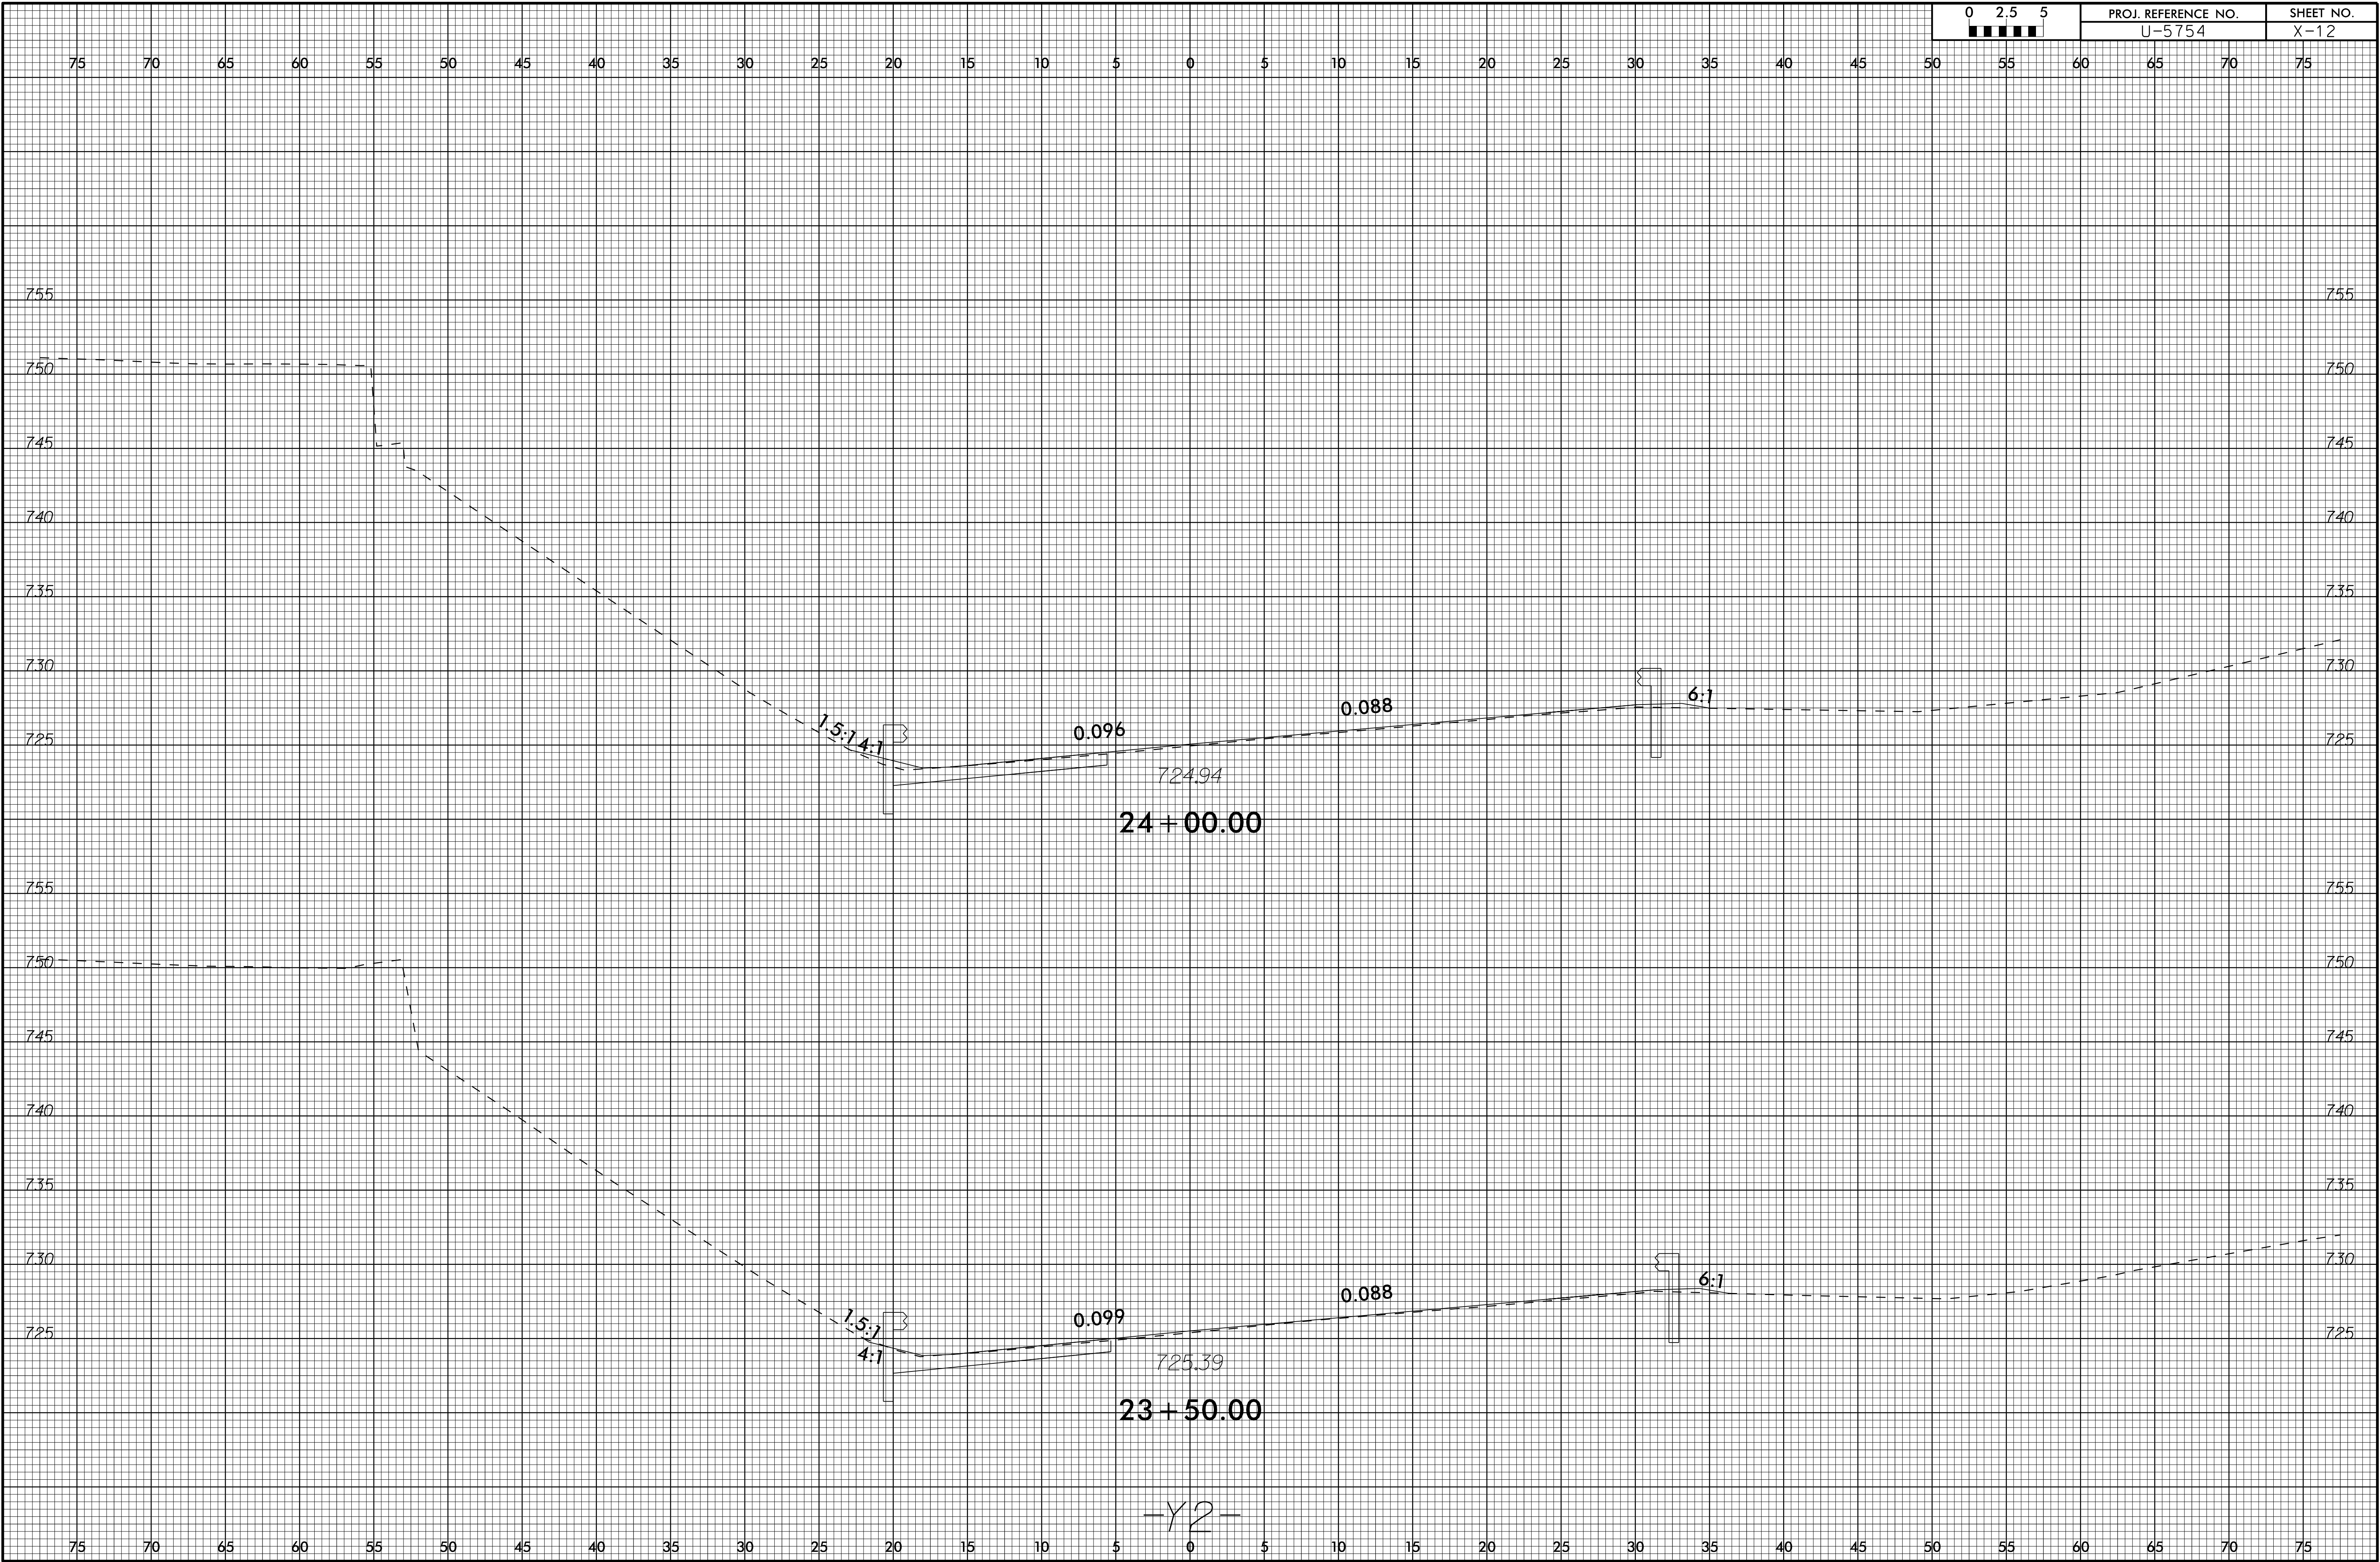


-Y2-

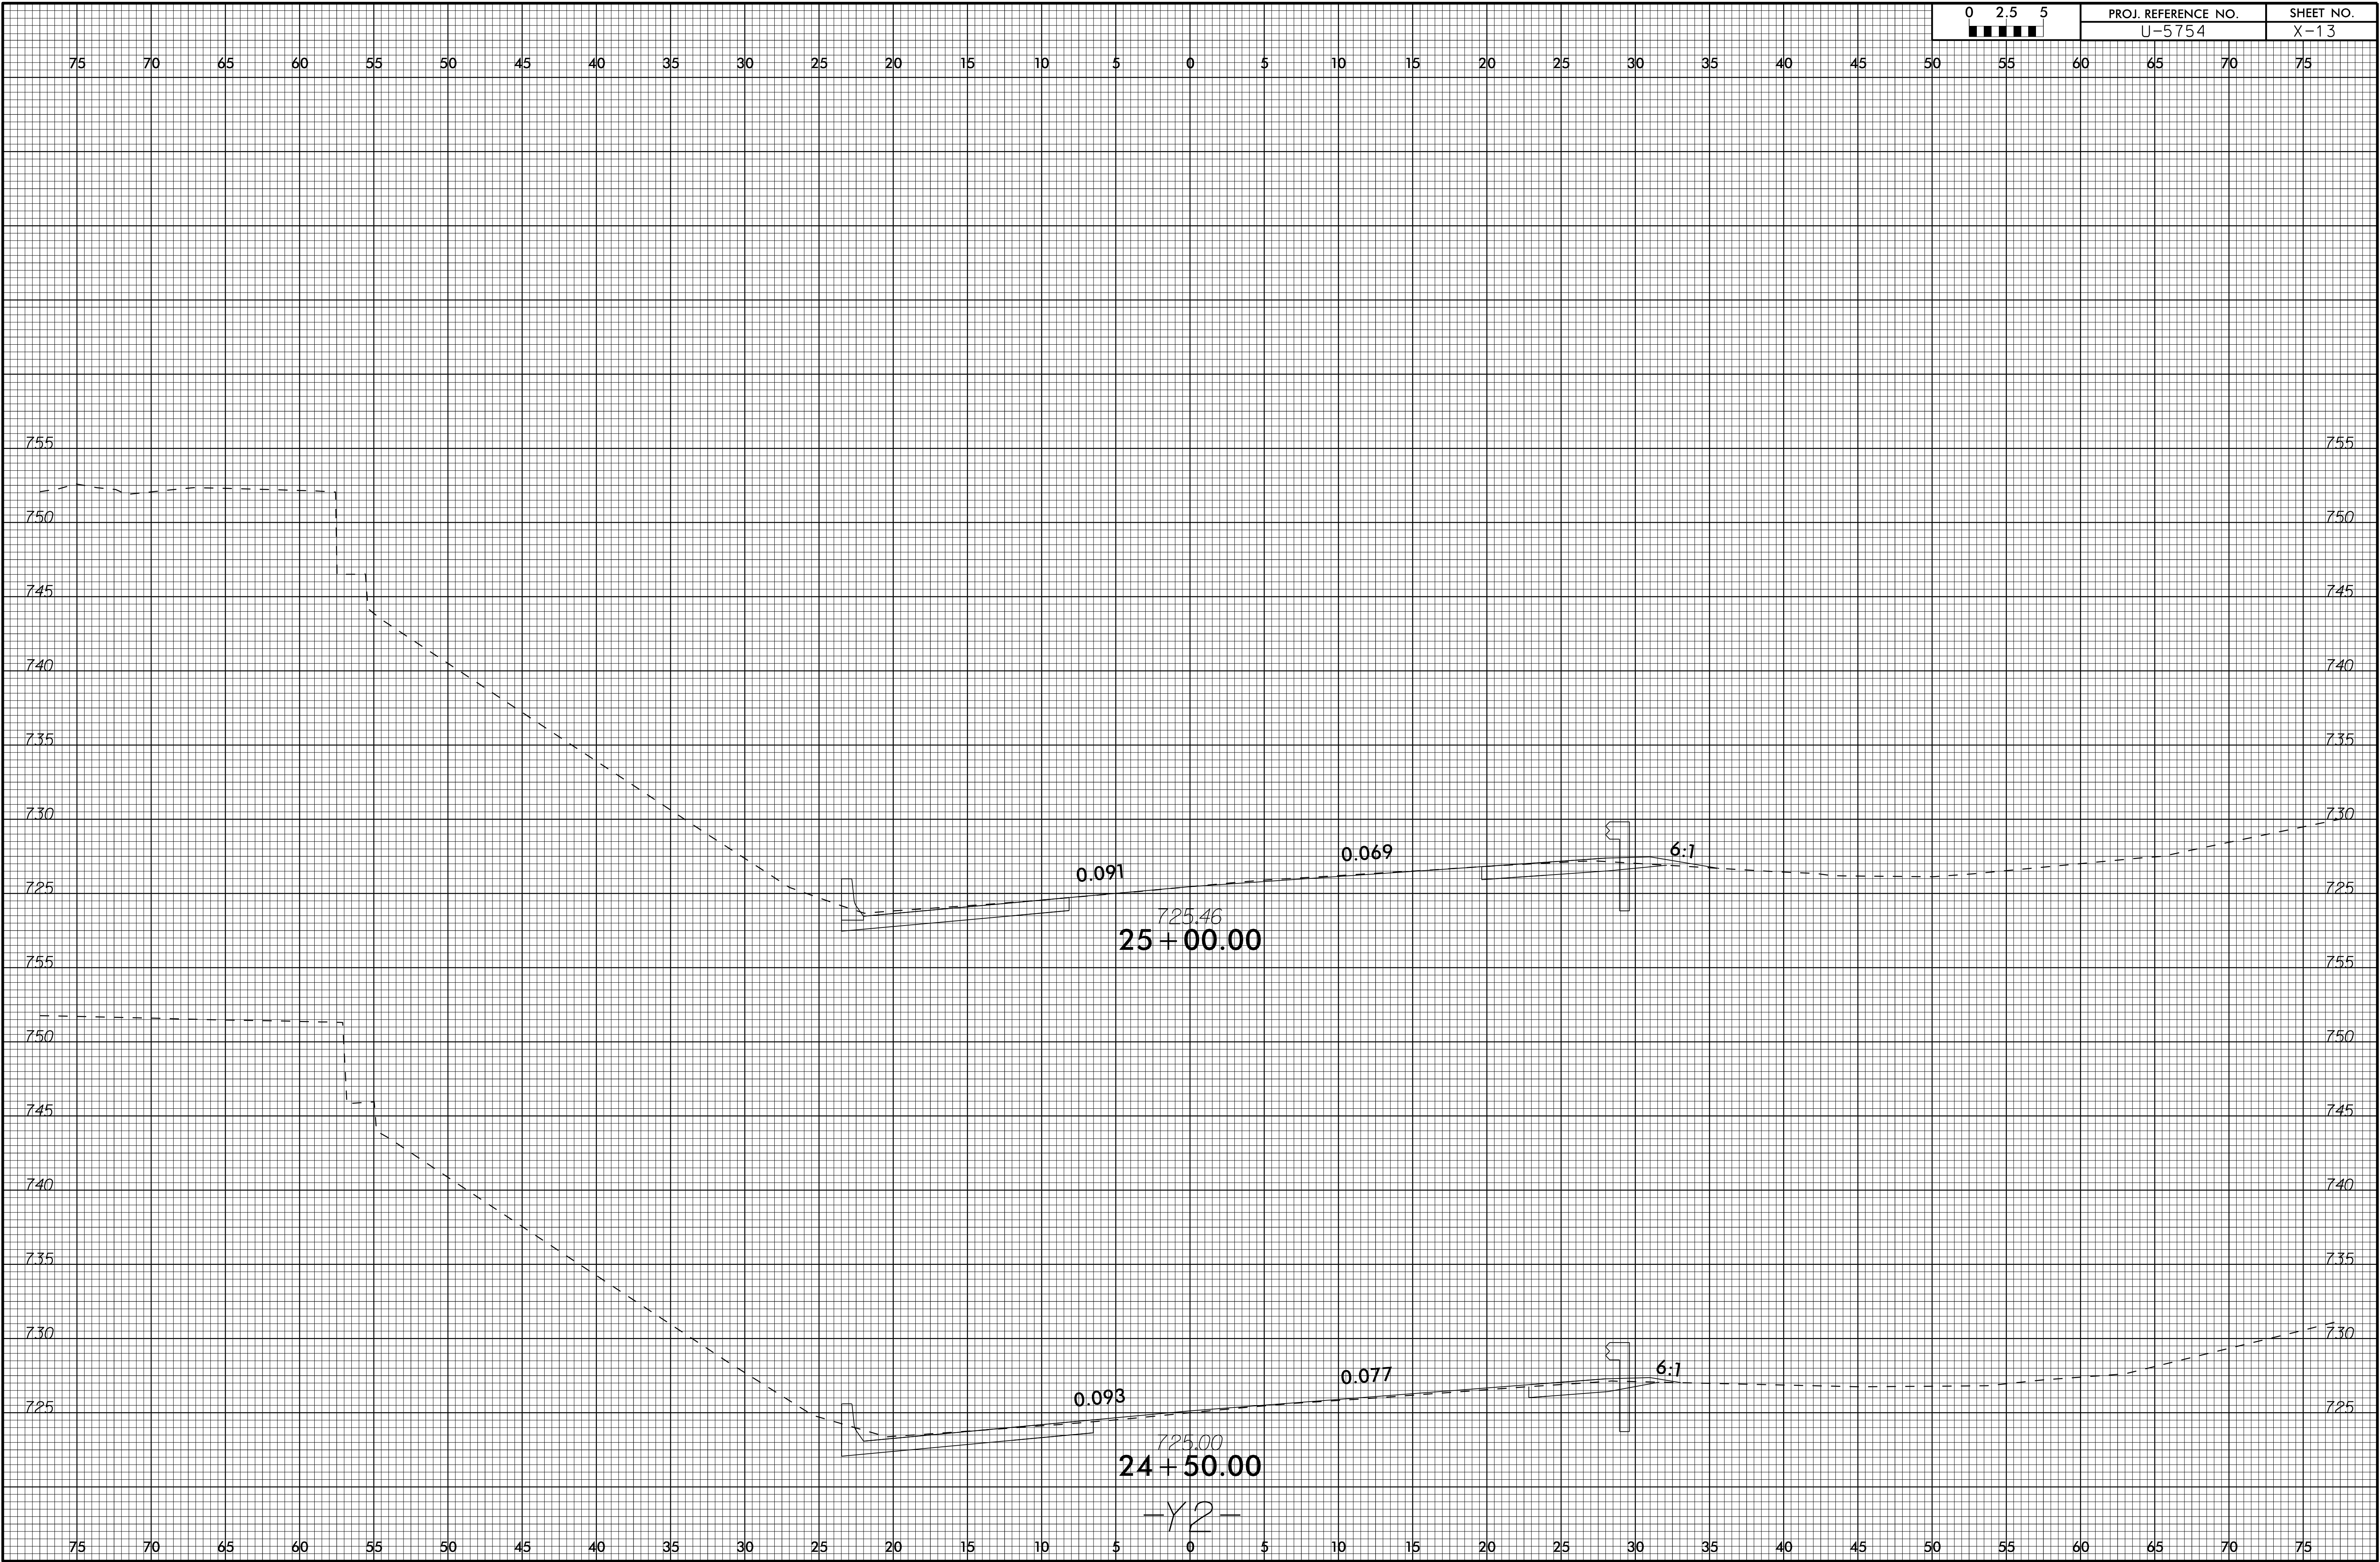


75 70 65 60 55 50 45 40 35 30 25 20 15 10 5 0 5 10 15 20 25 30 35 40 45 50 55 60 65 70 75

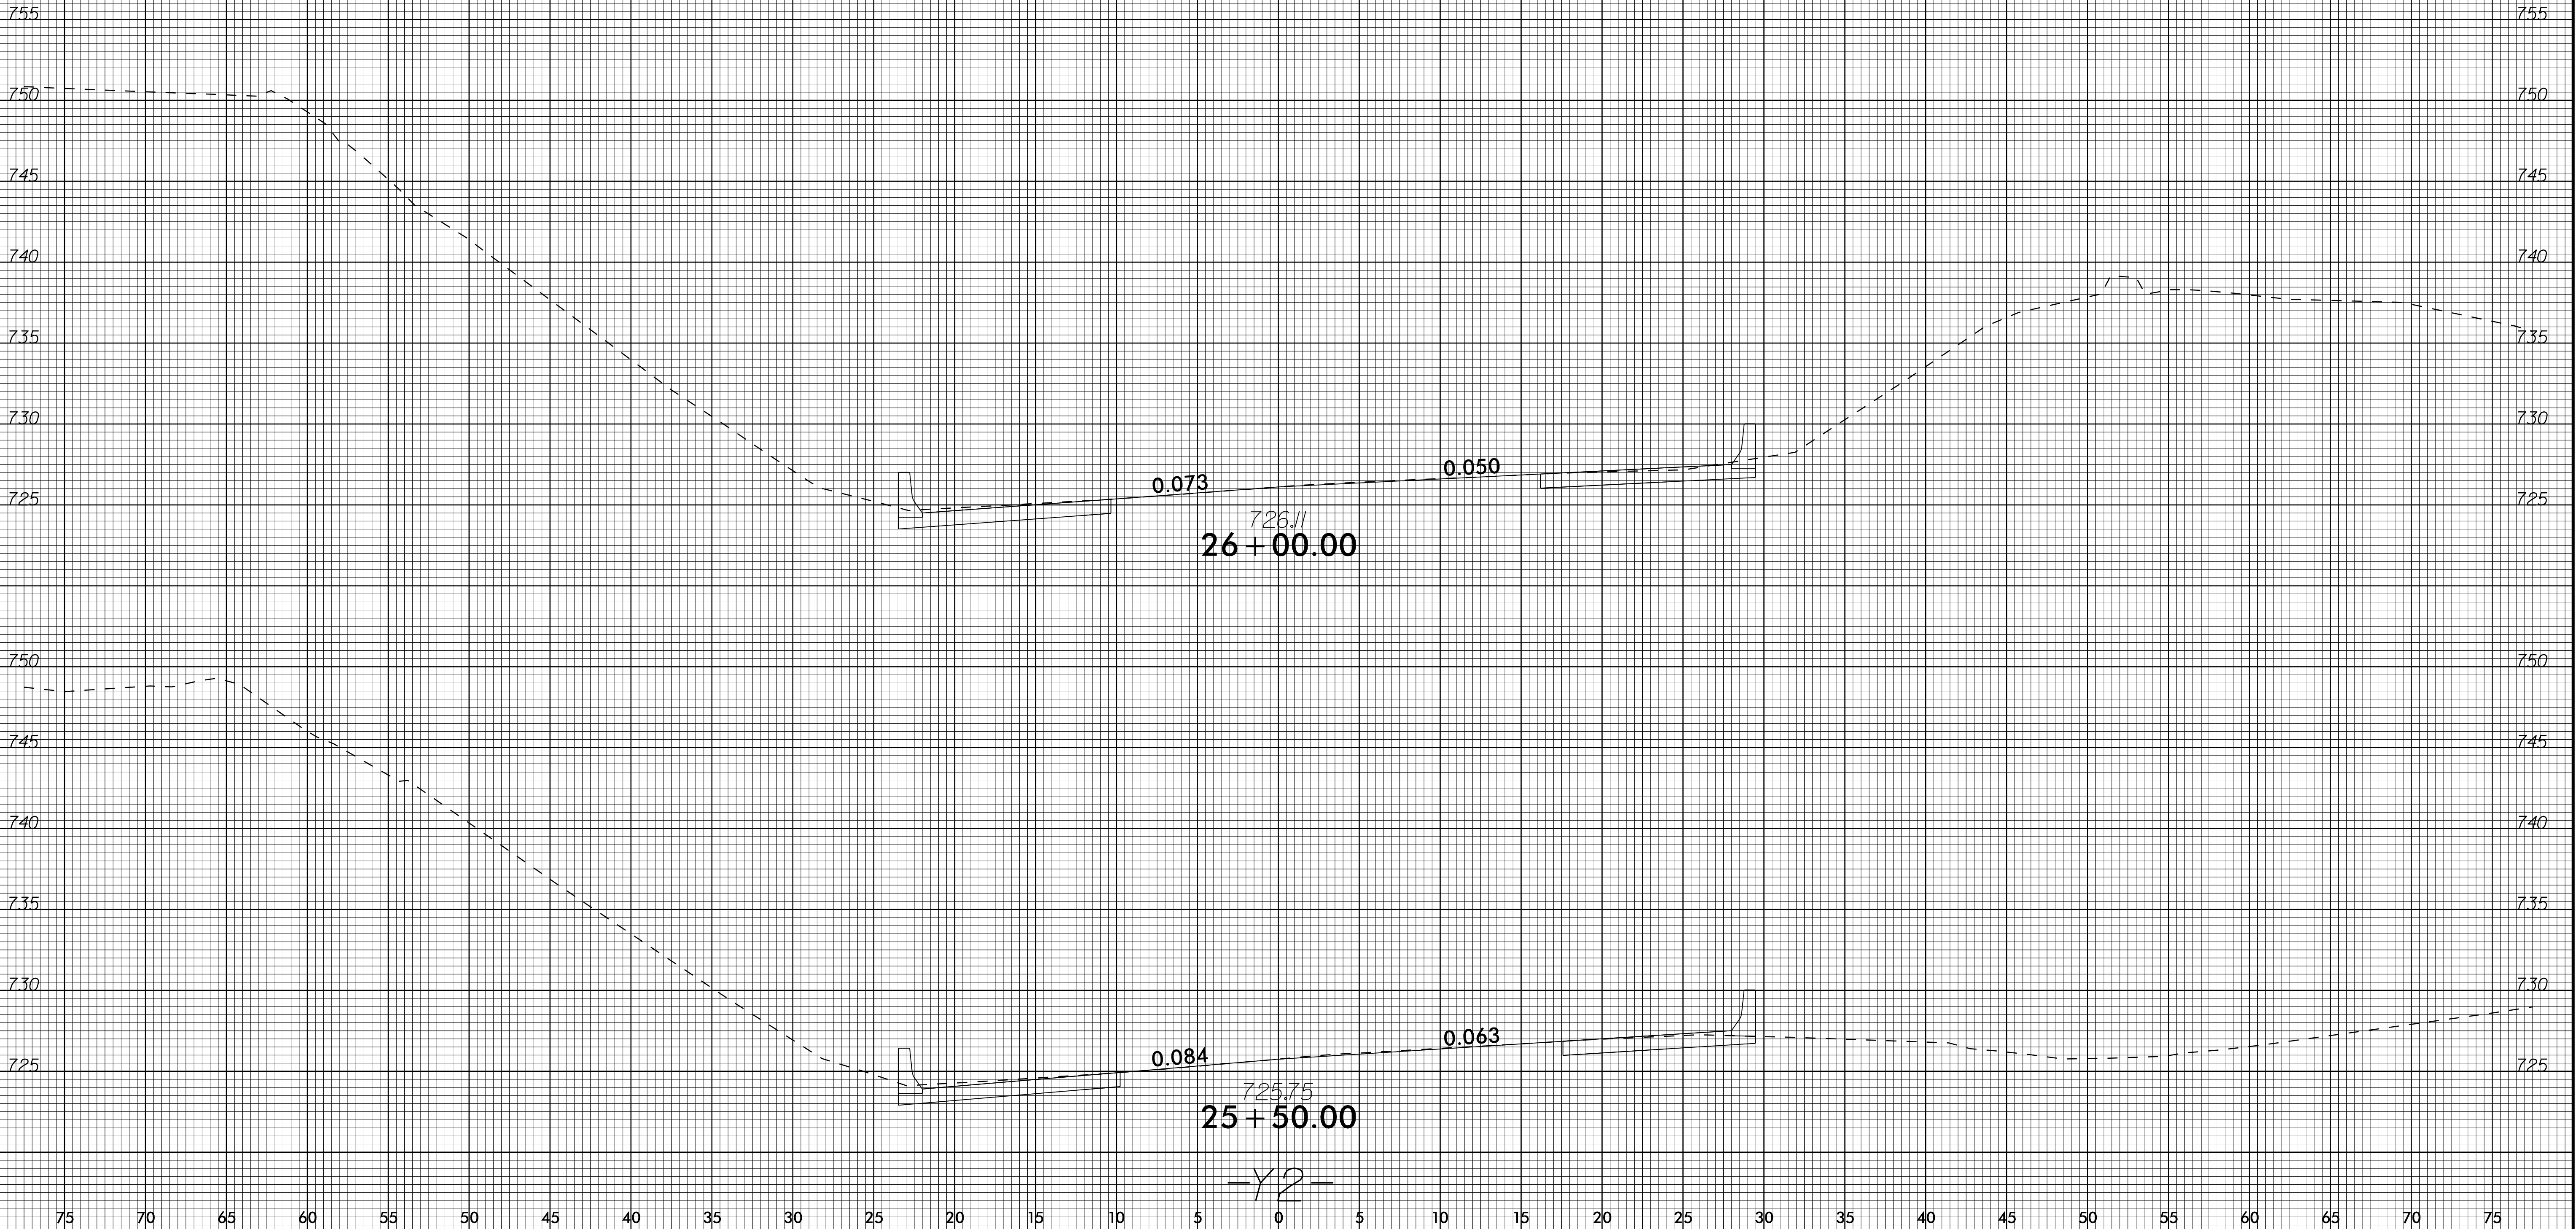


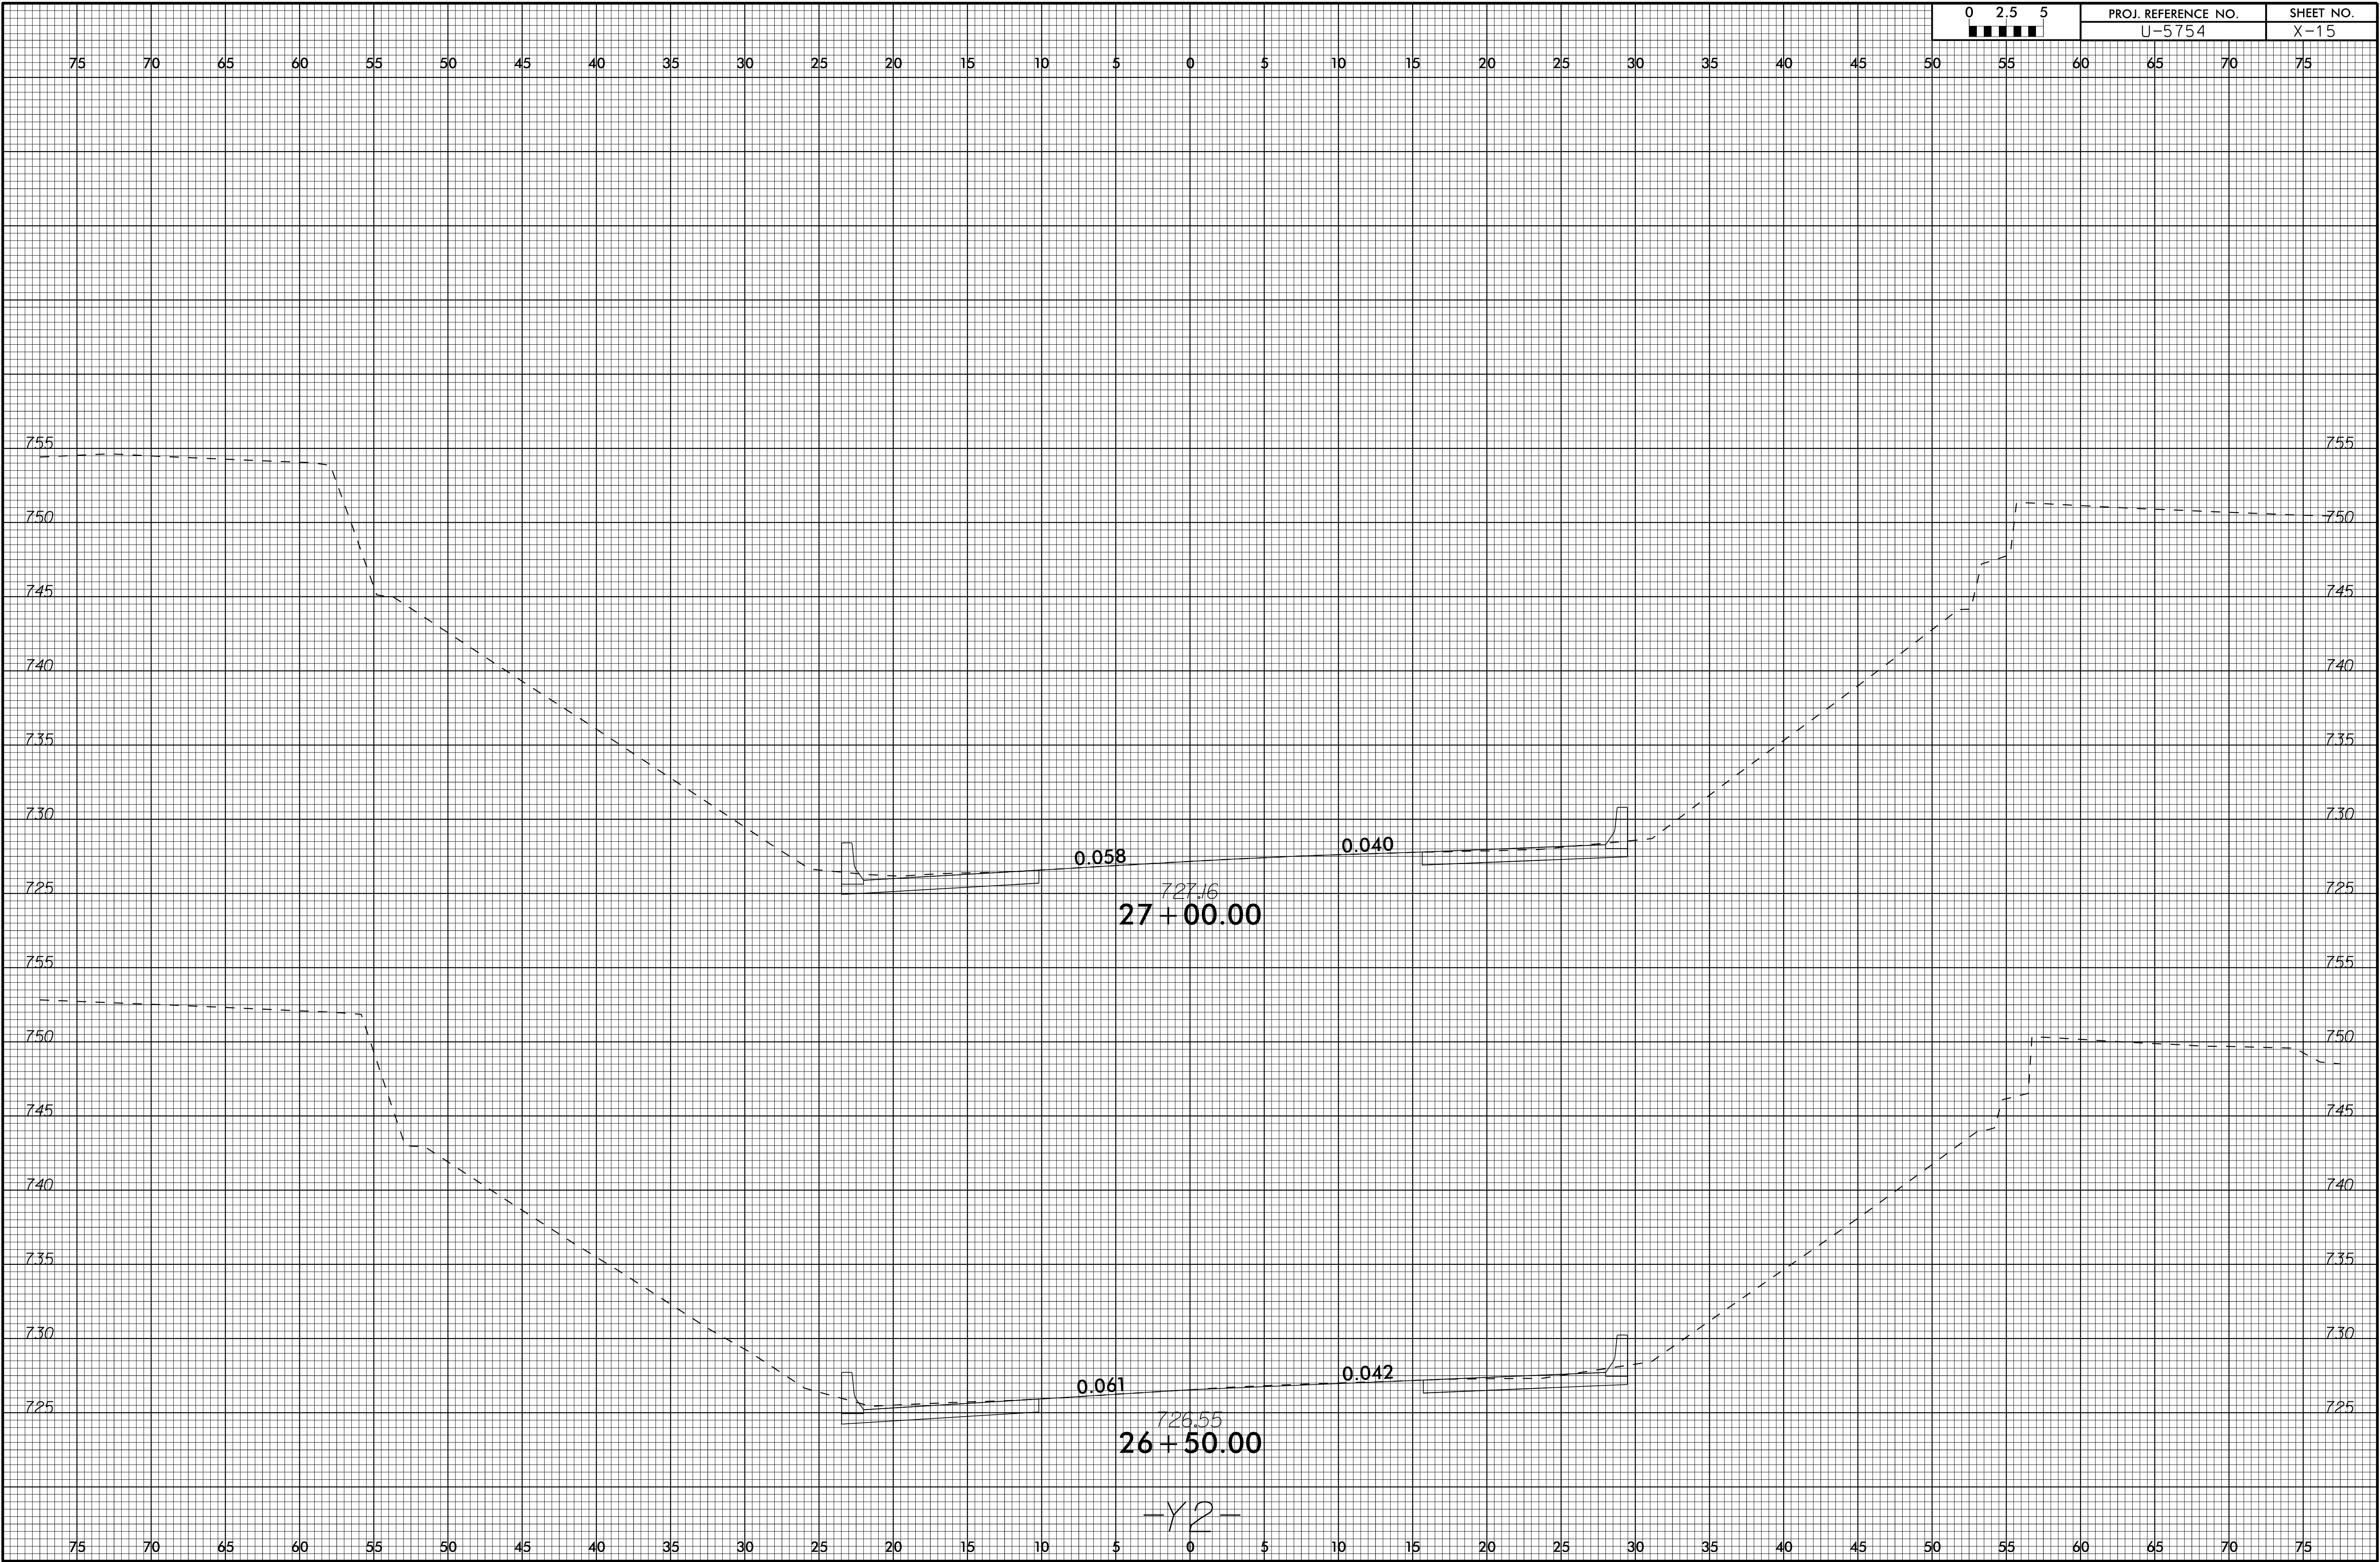



-Y2-

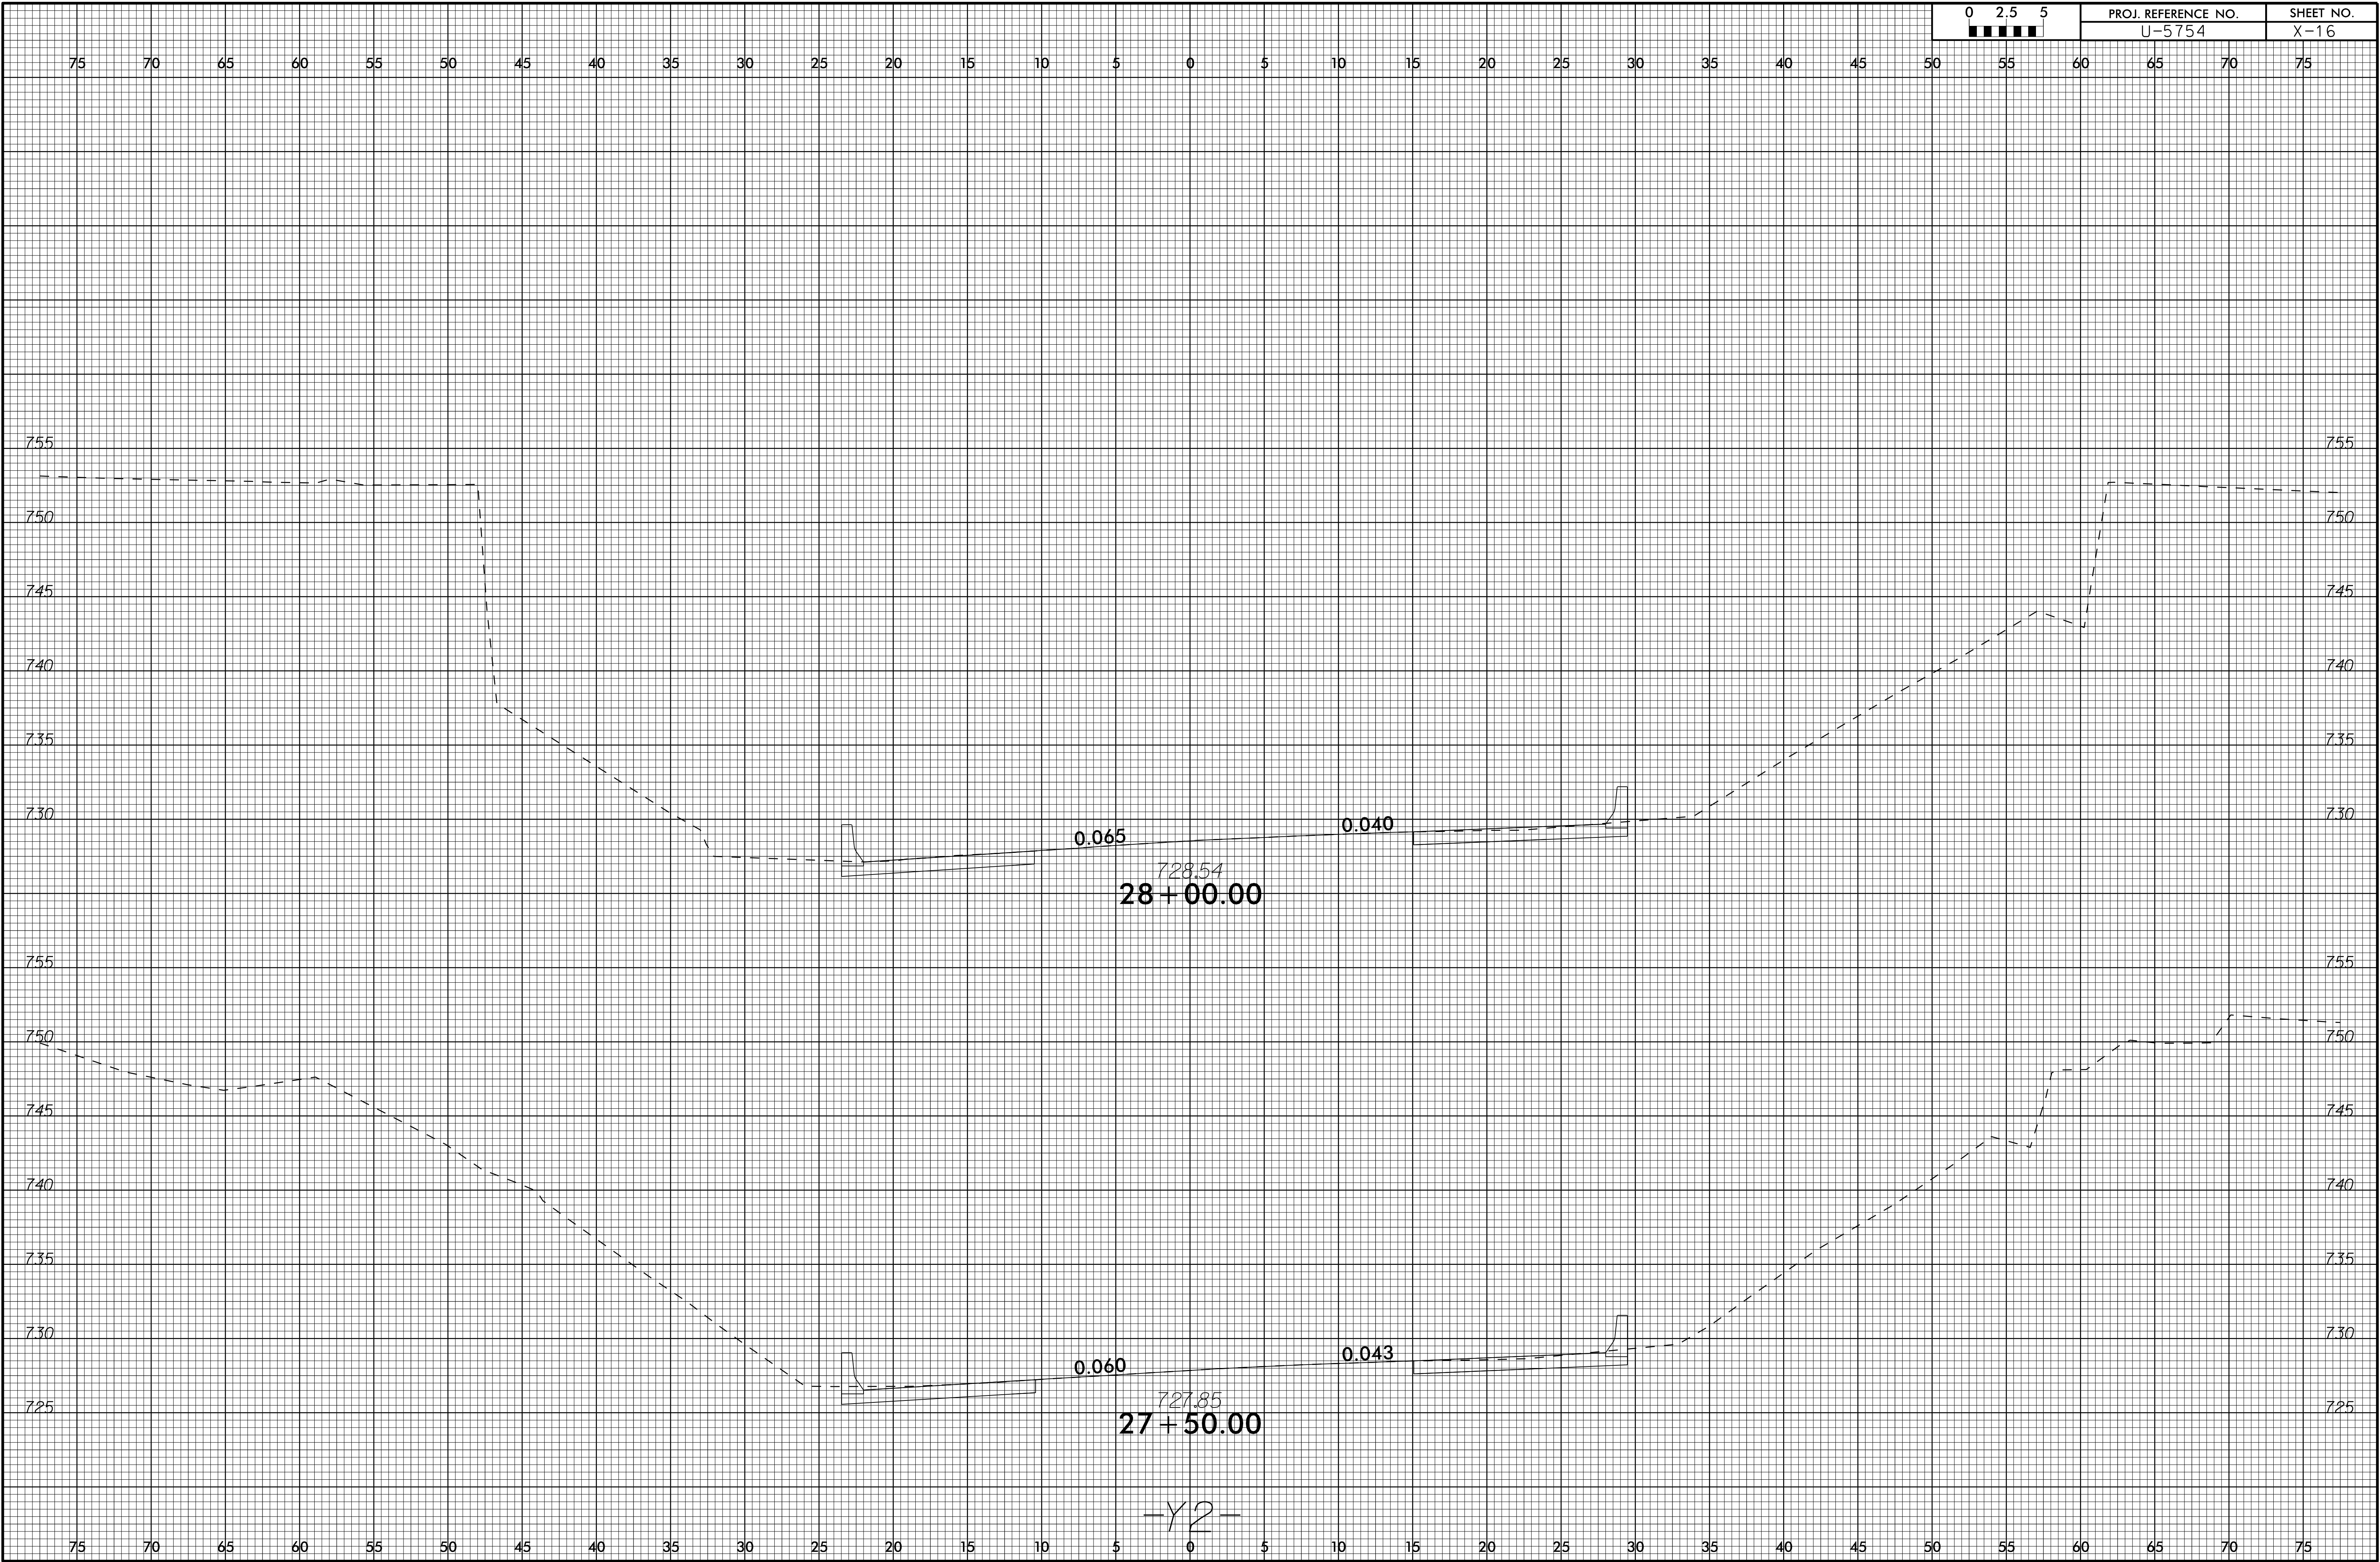


-Y2-

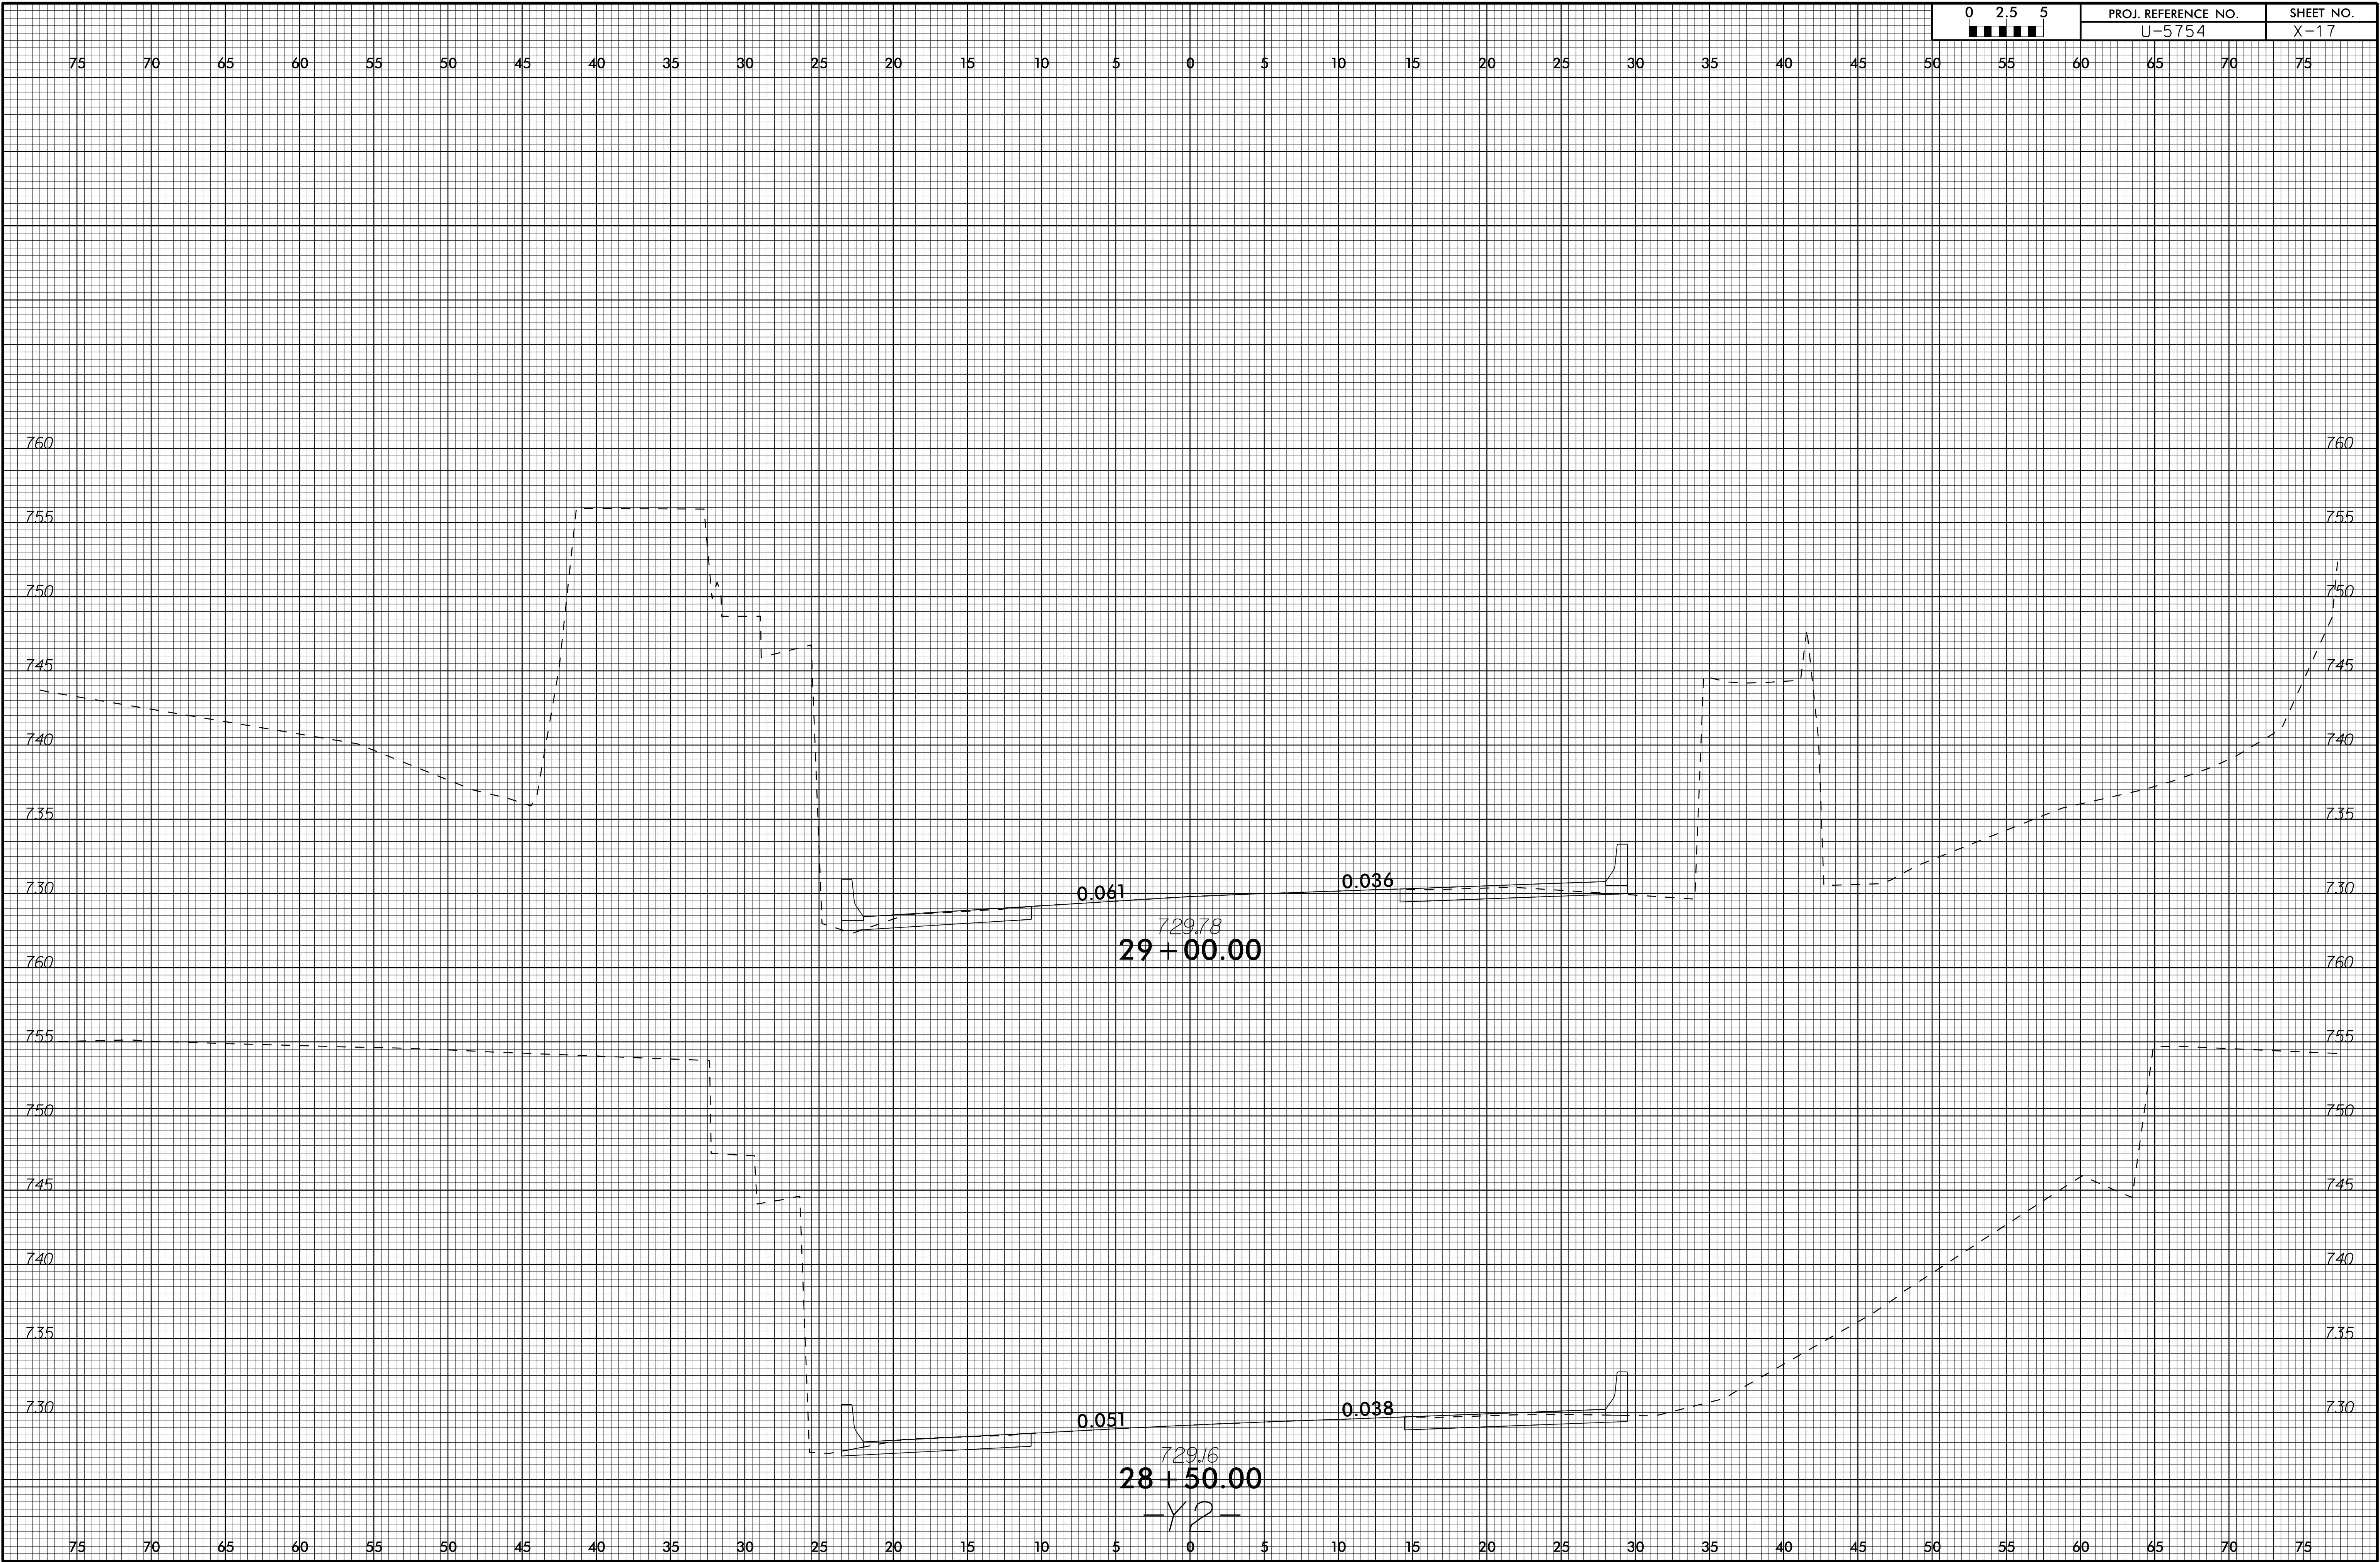

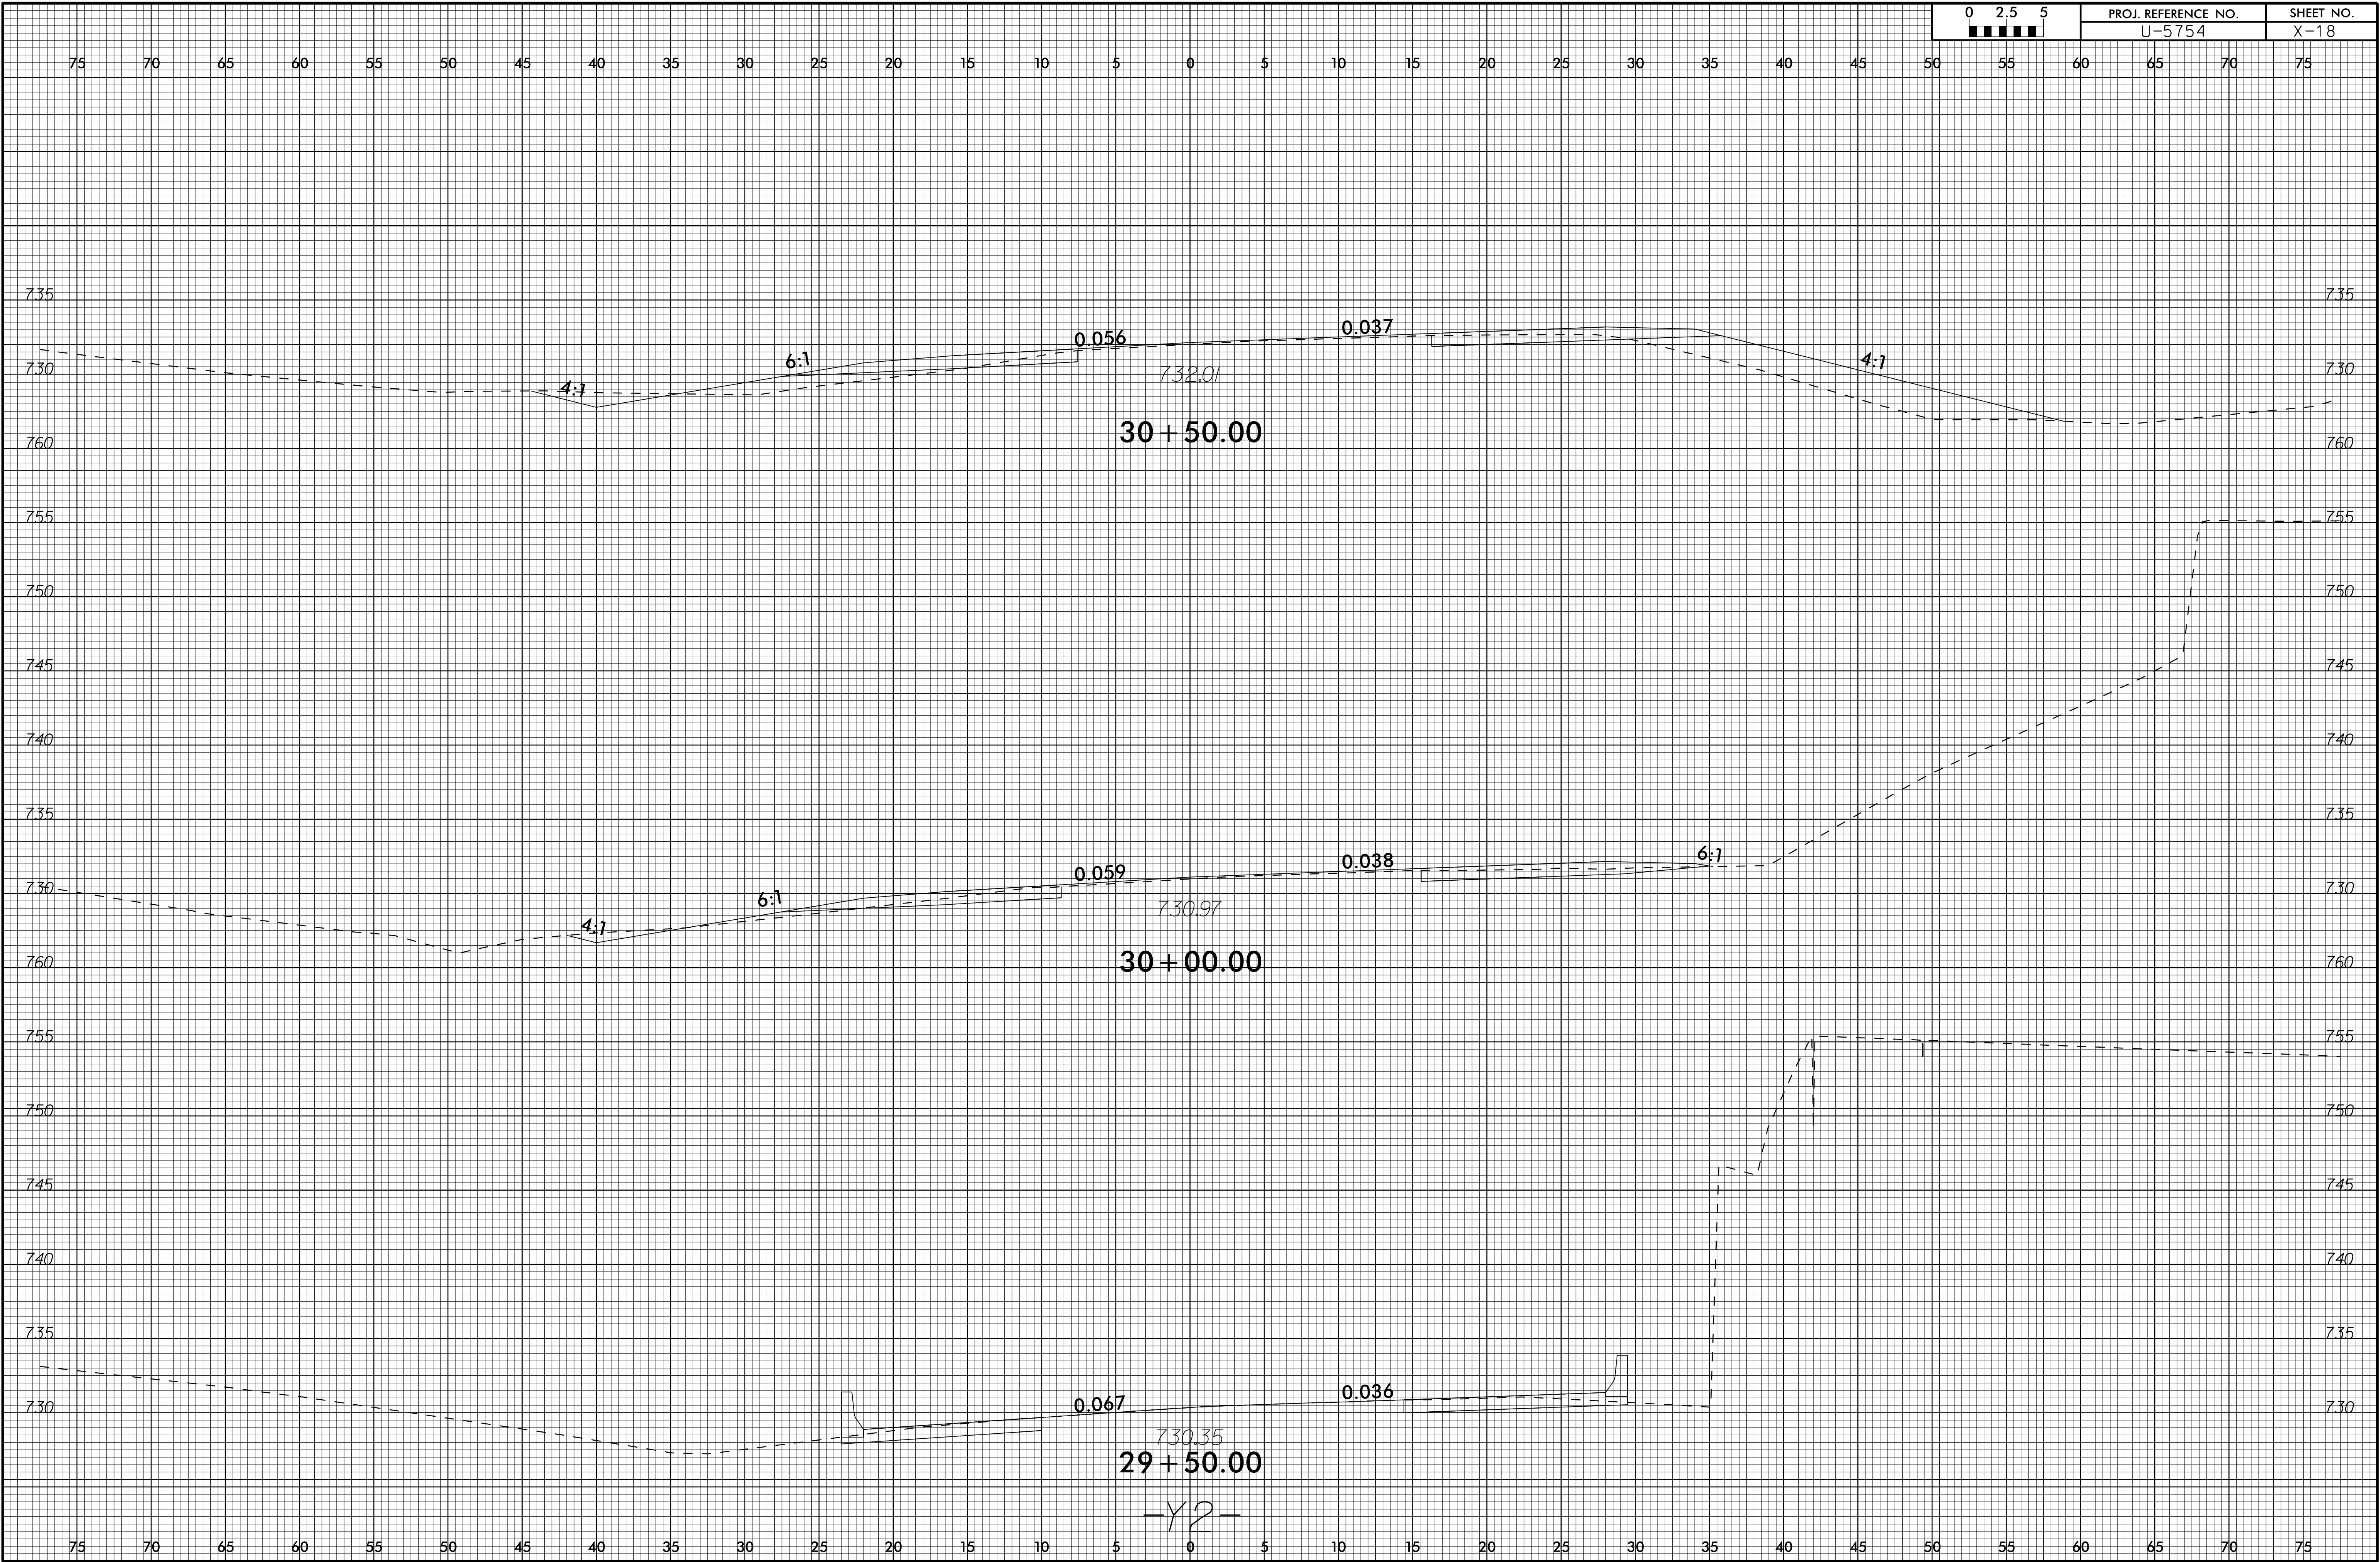

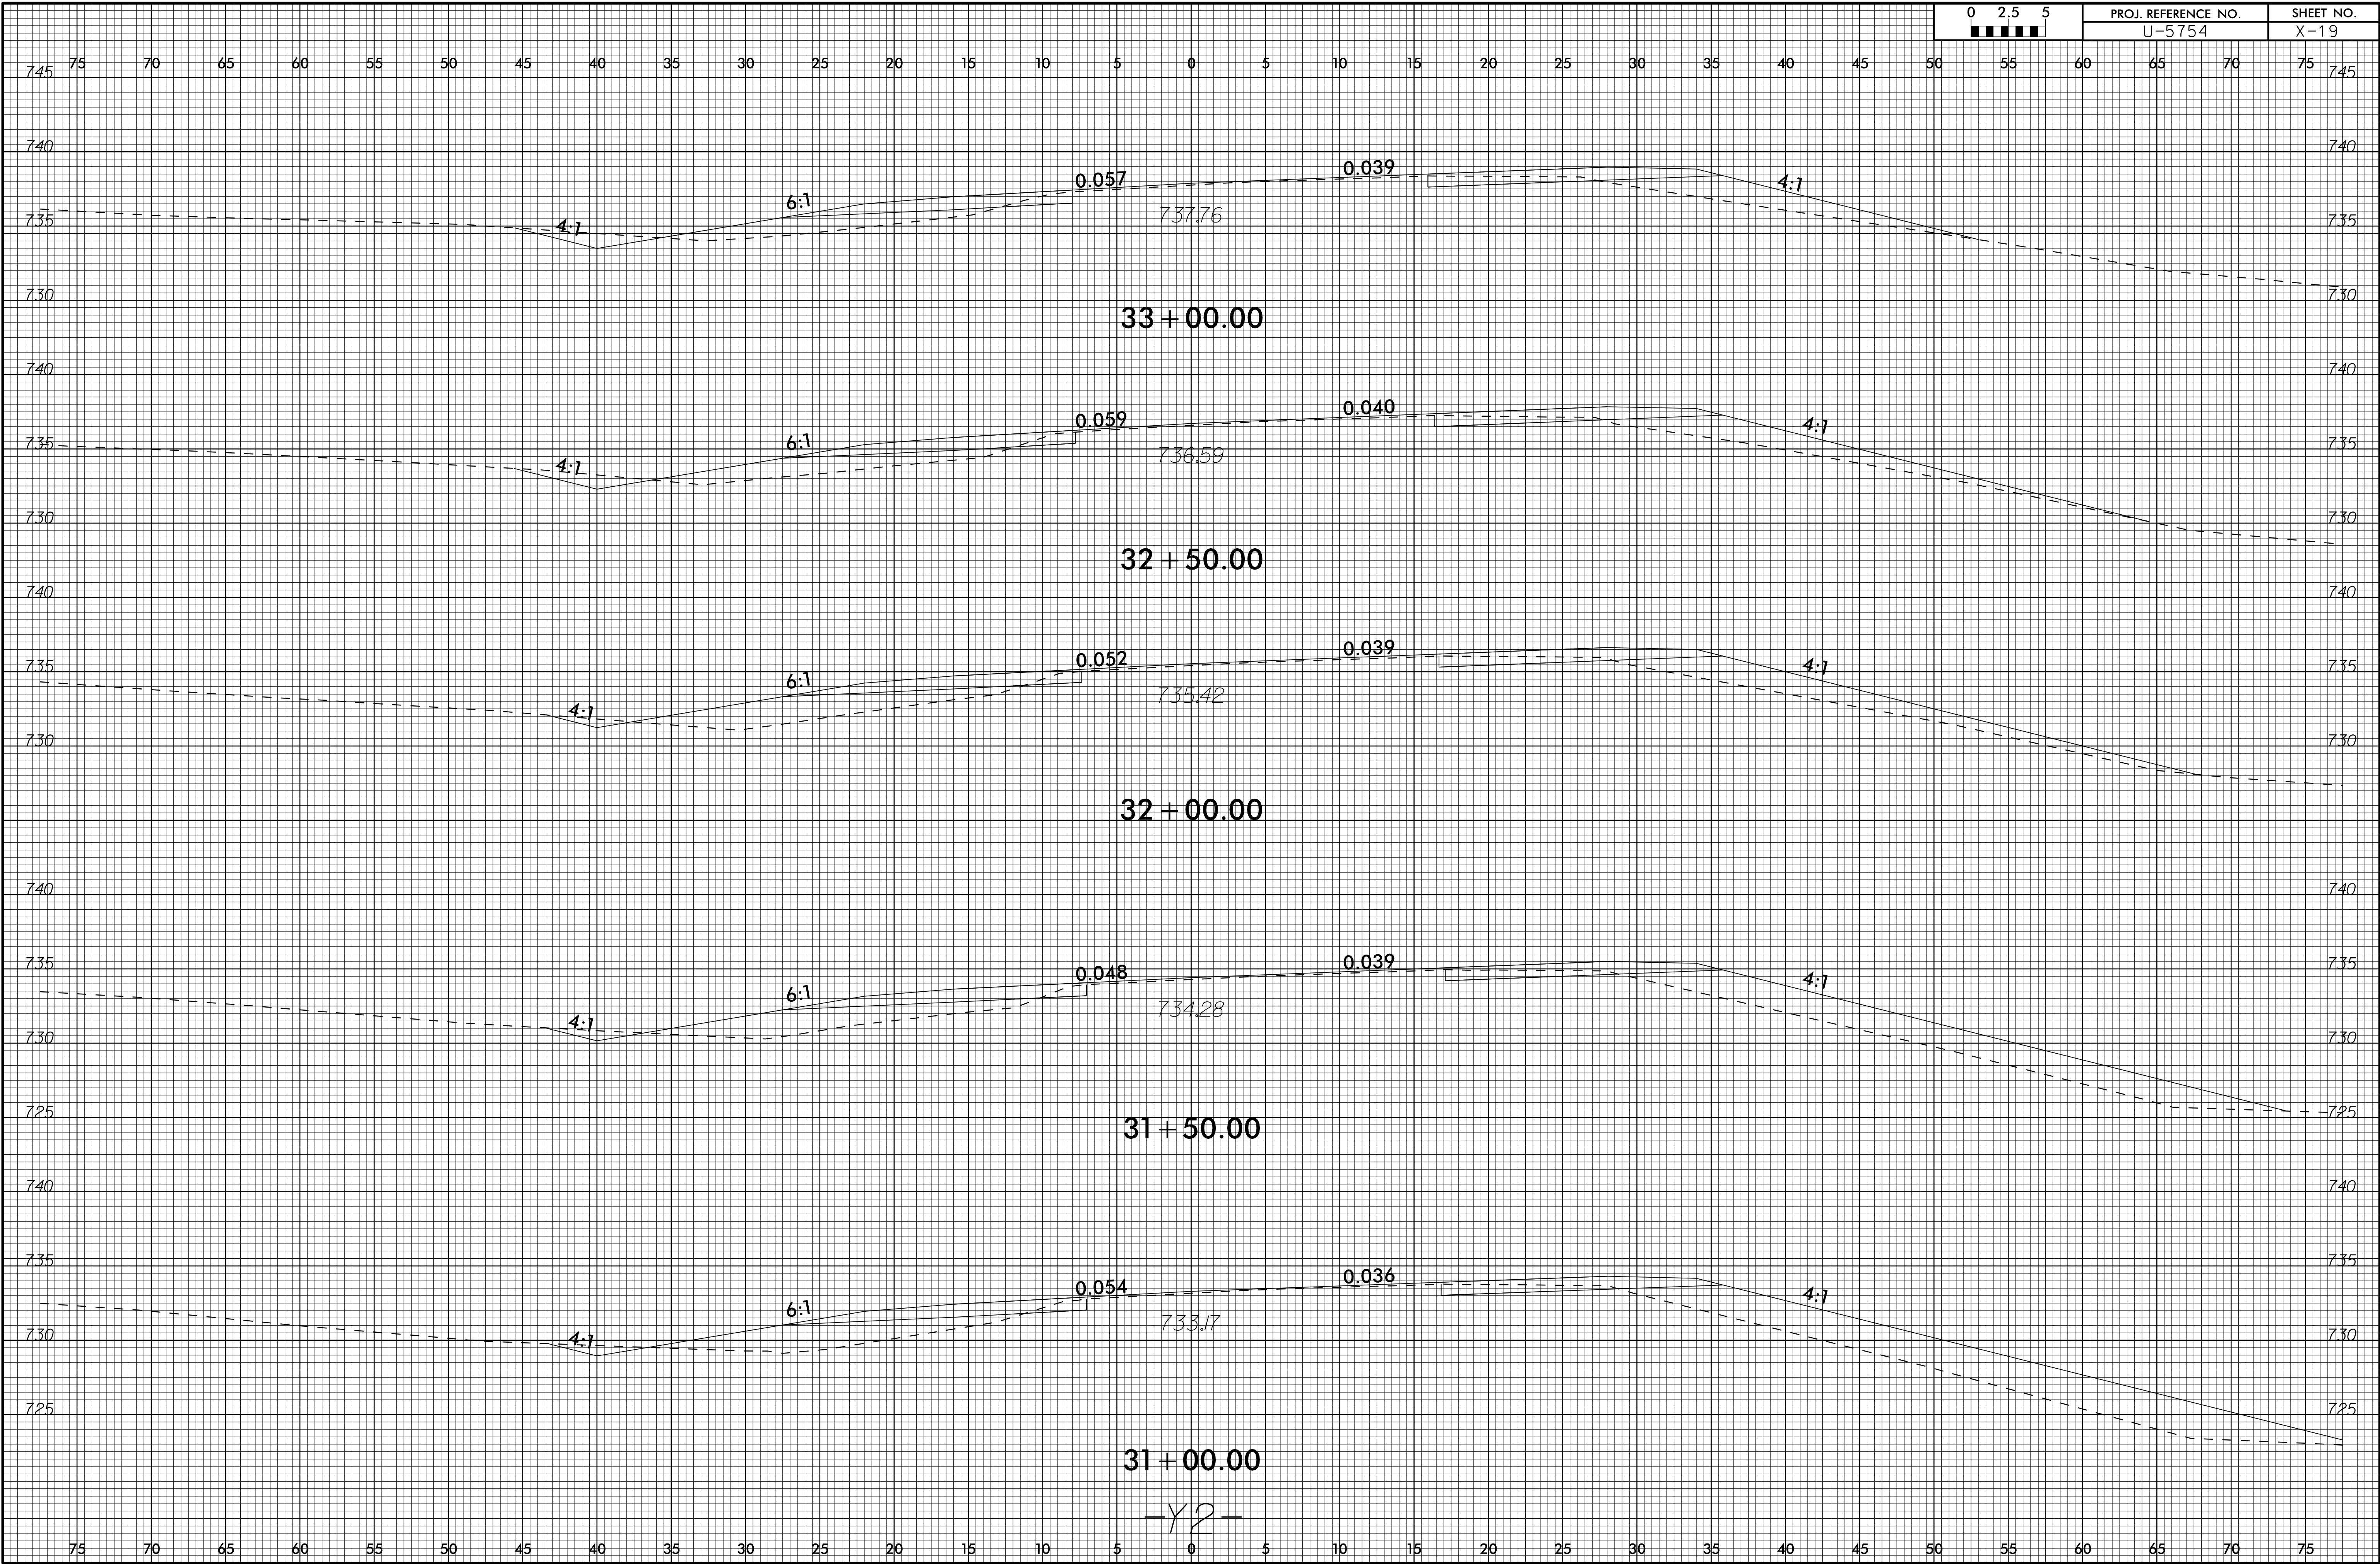


-Y2-

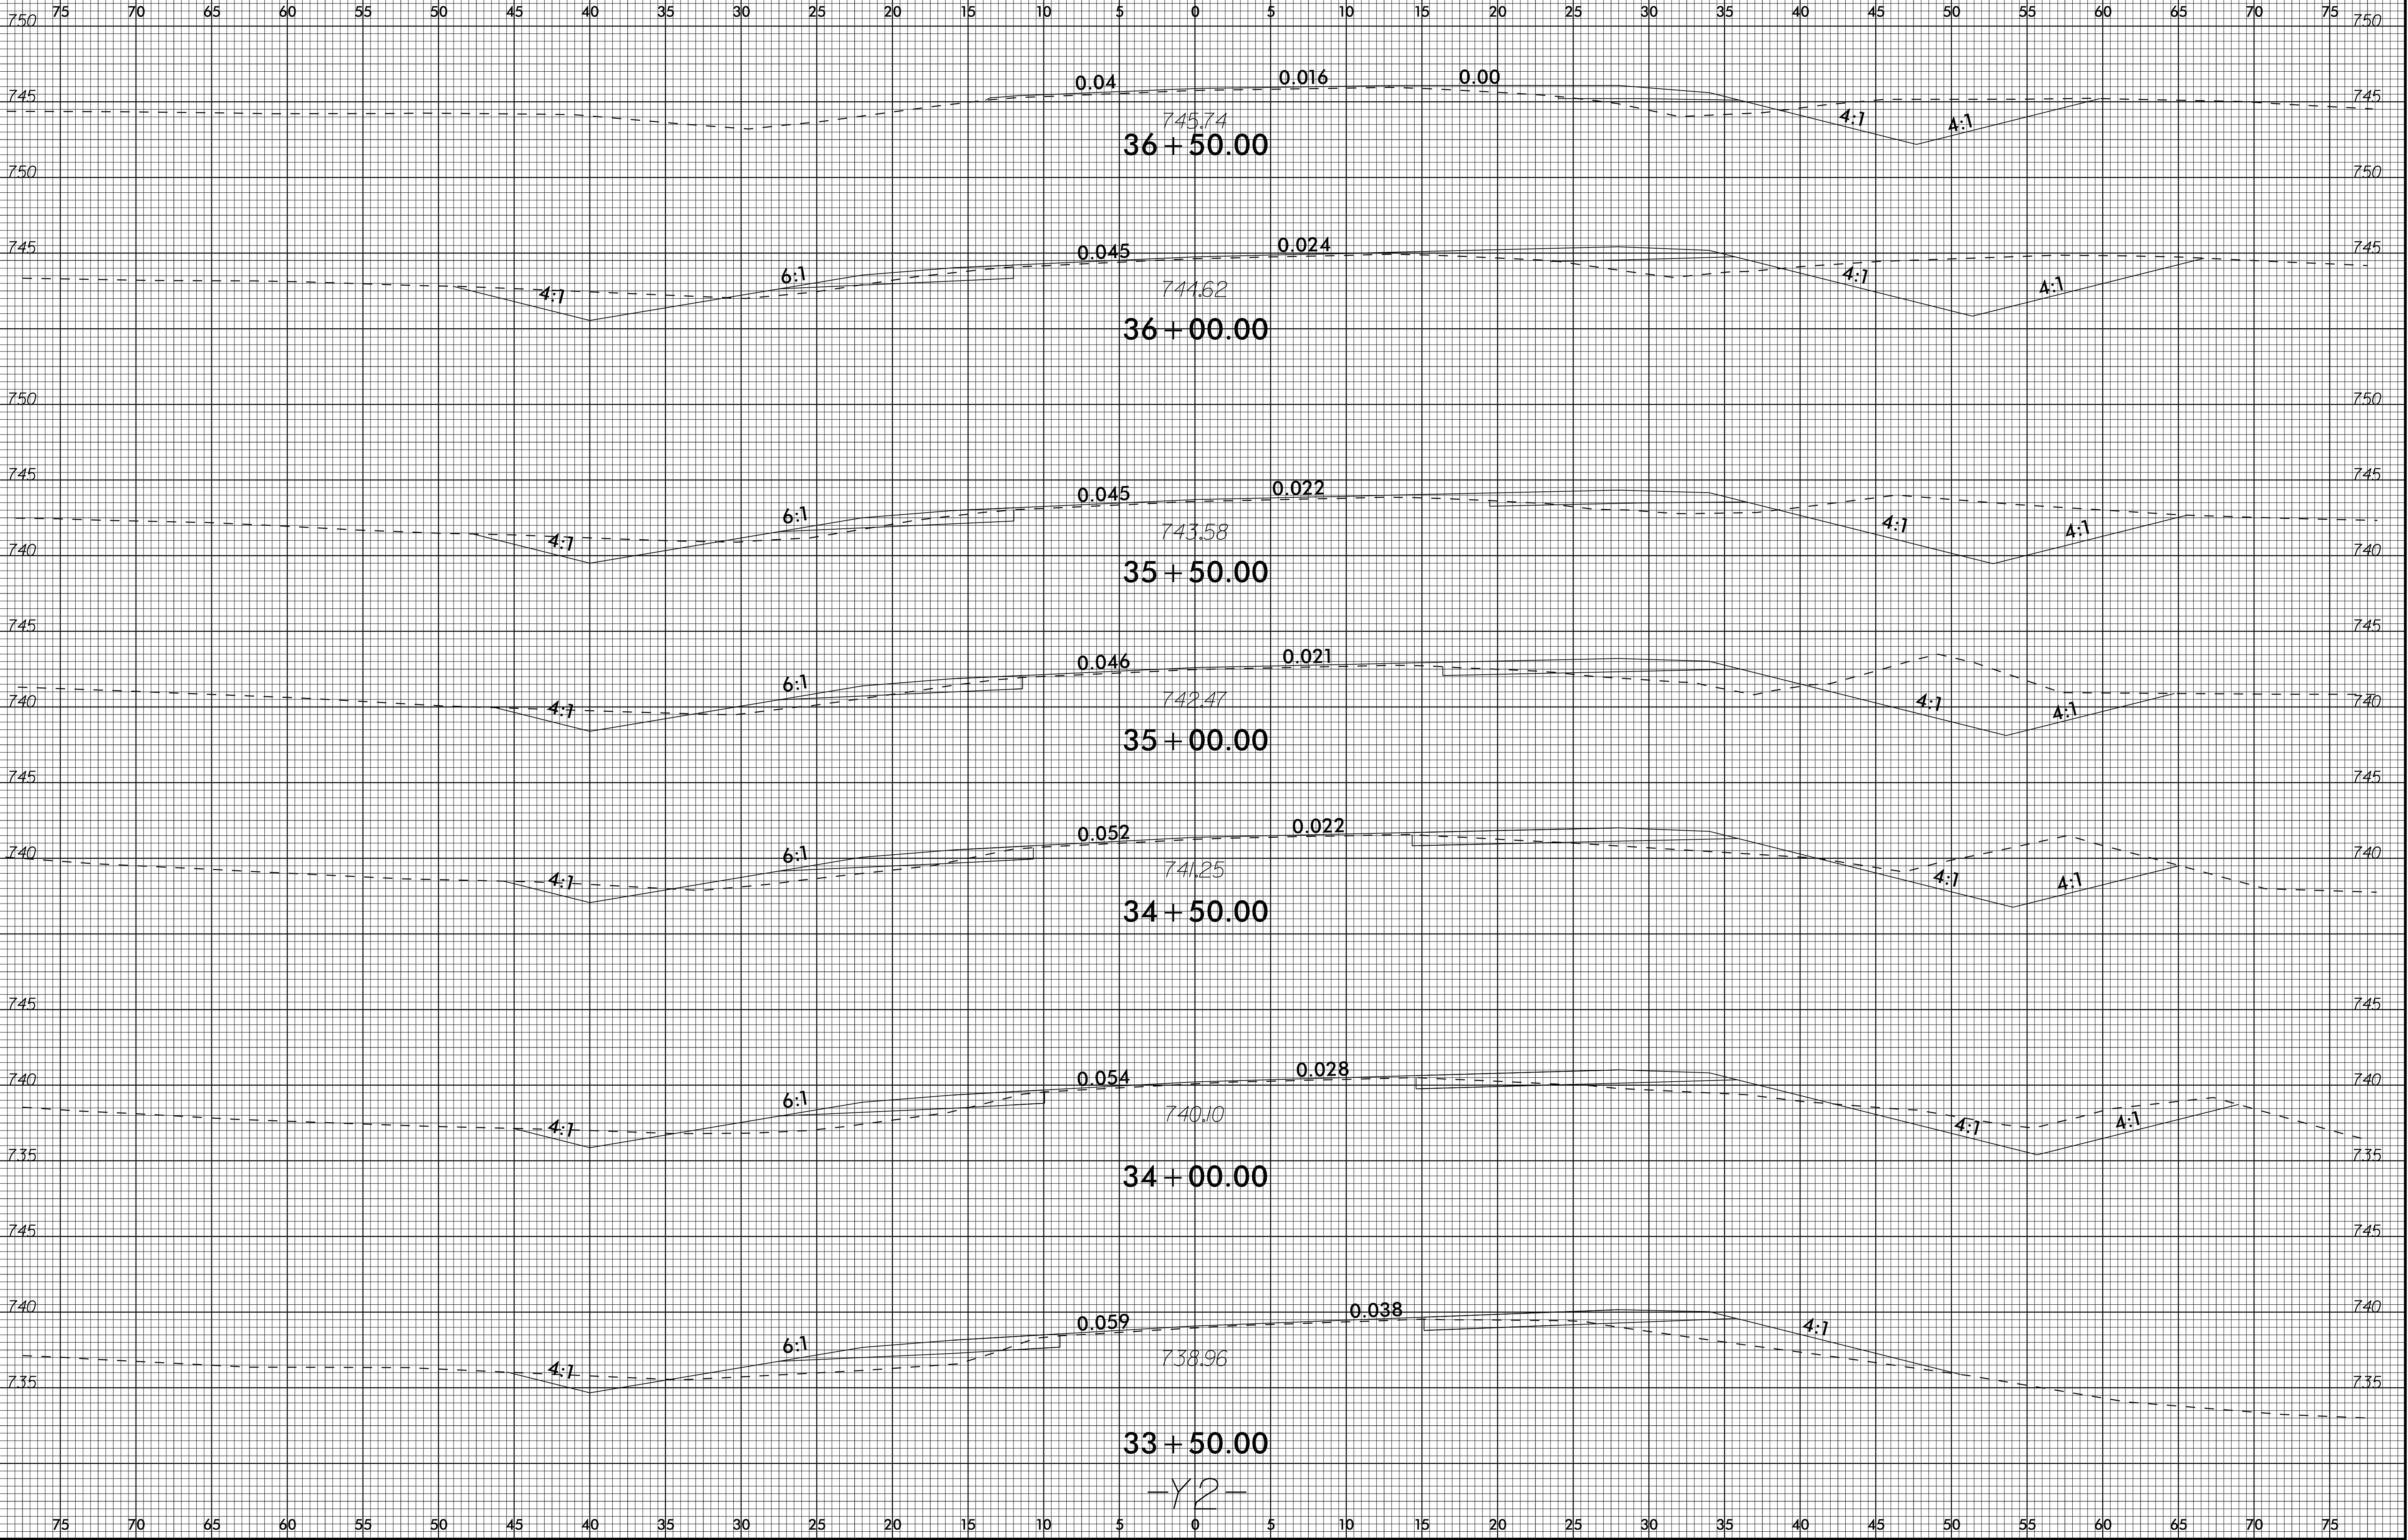




75 70 65 60 55 50 45 40 35 30 25 20 15 10 5 0 5 10 15 20 25 30 35 40 45 50 55 60 65 70 75

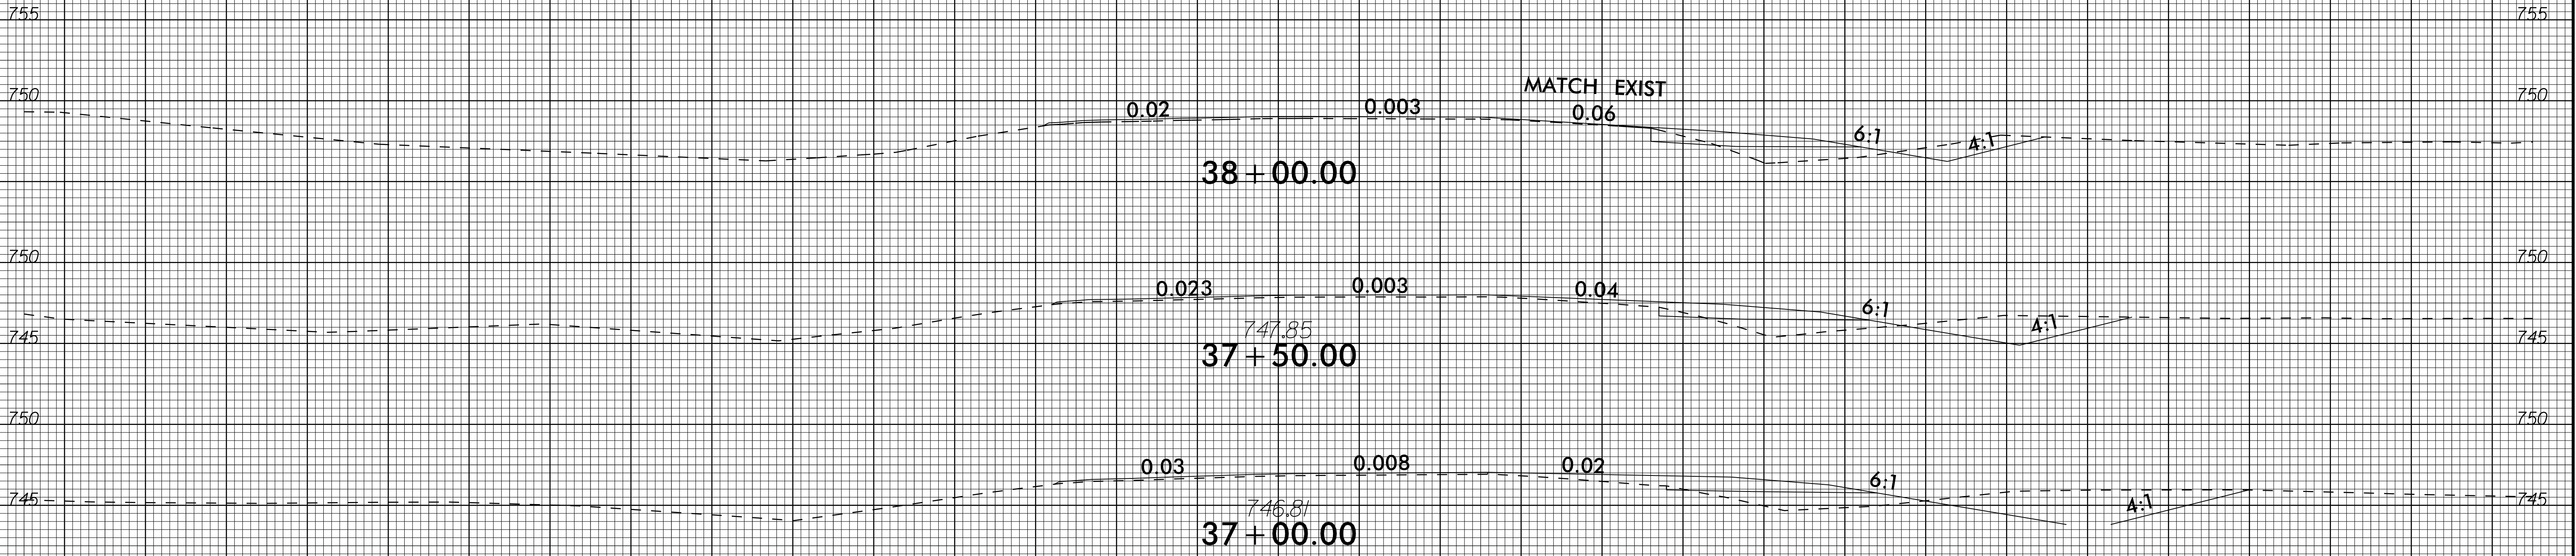

-Y2-


75 70 65 60 55 50 45 40 35 30 25 20 15 10 5 0 5 10 15 20 25 30 35 40 45 50 55 60 65 70 75

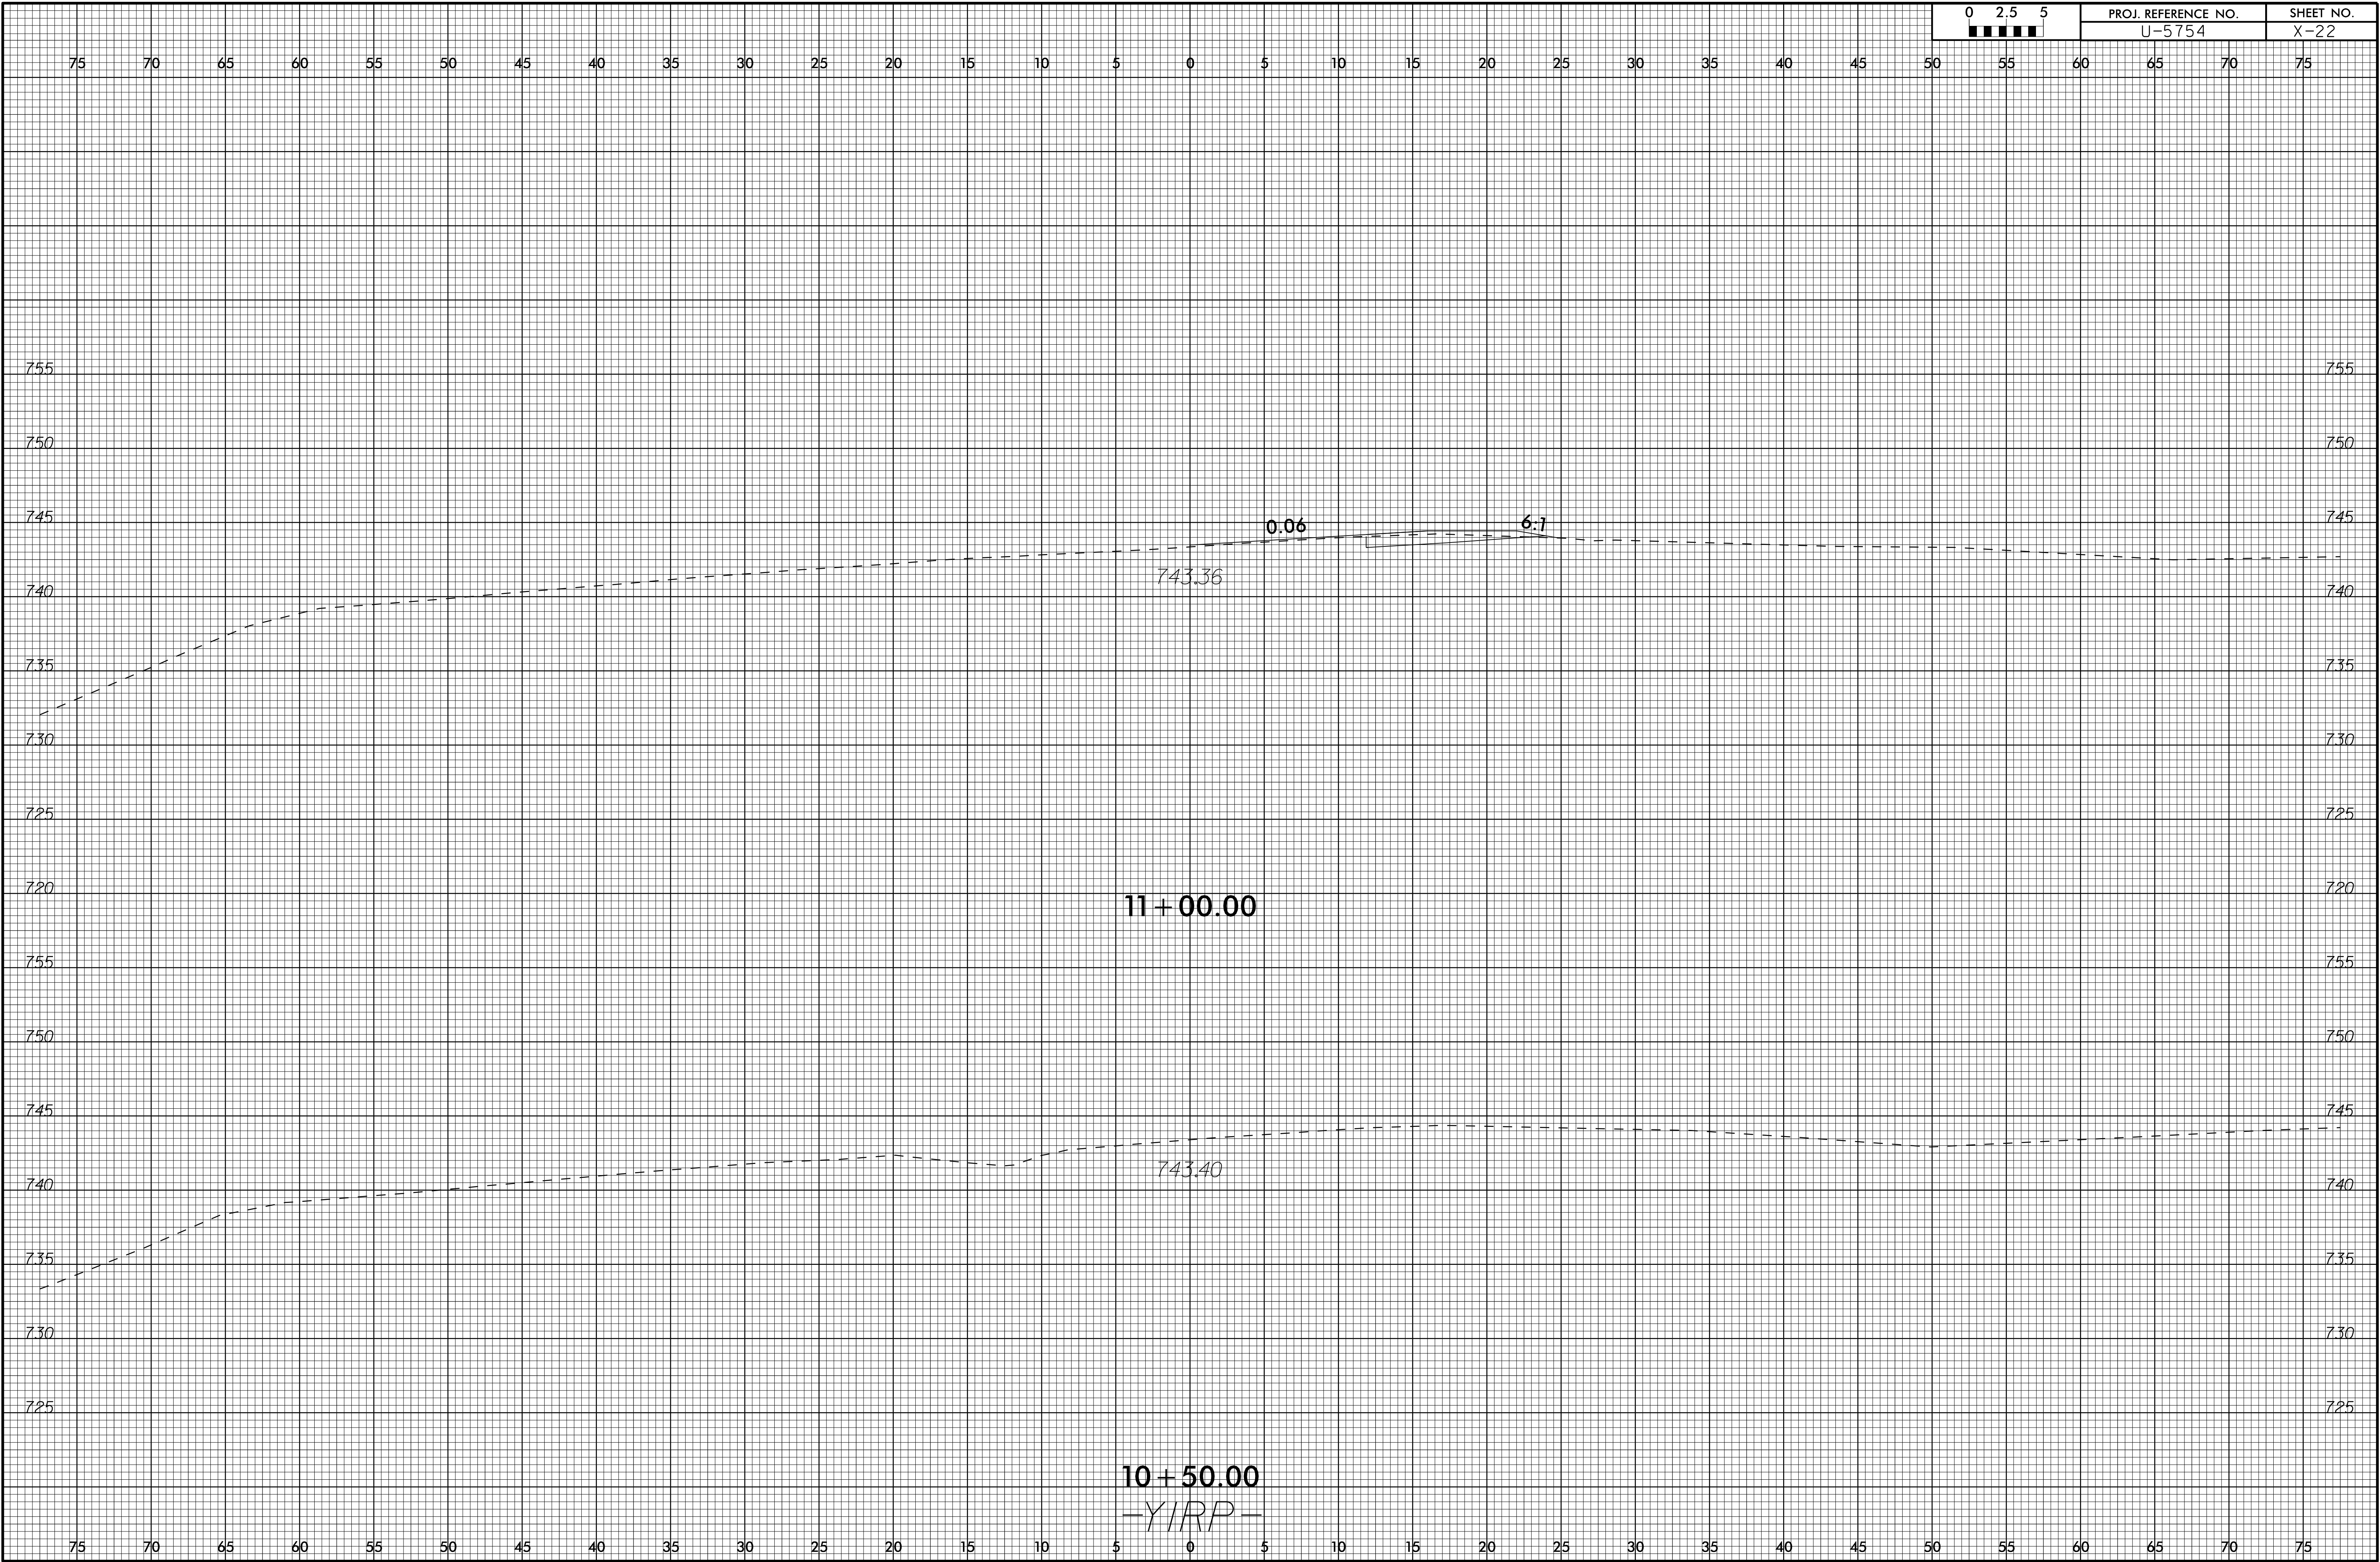


11+00.00

10+50.00

-Y/RP-

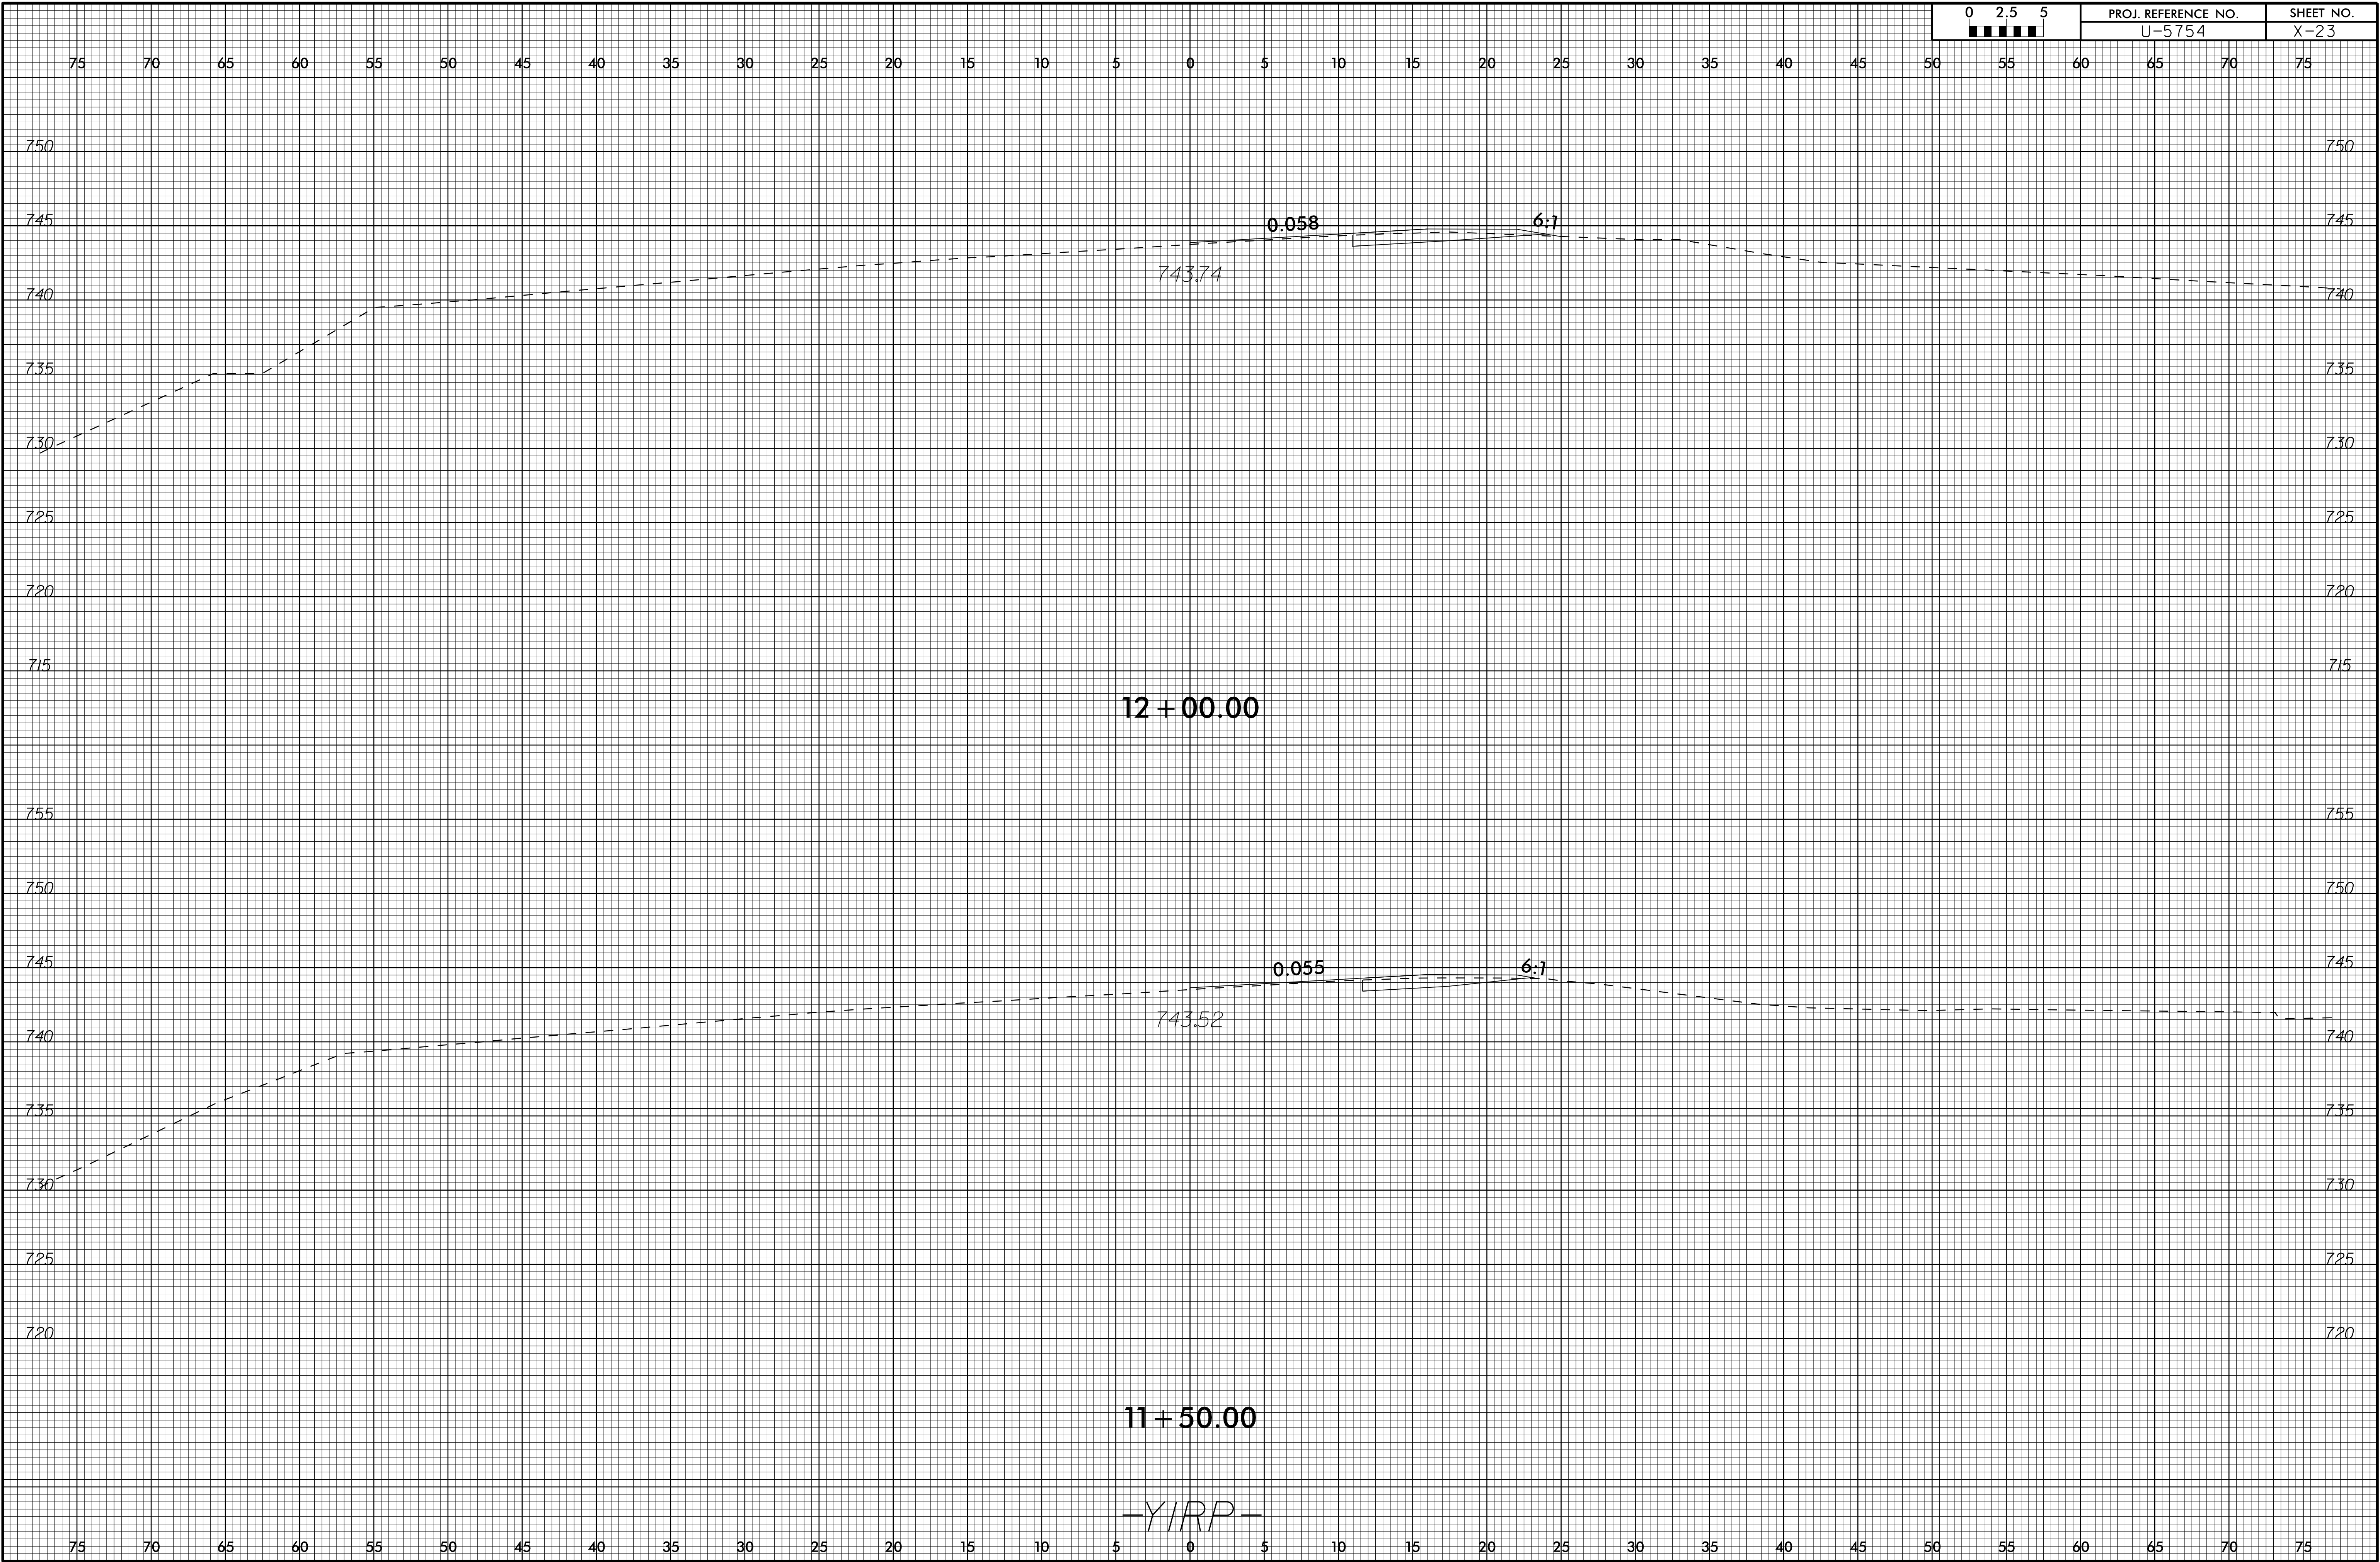

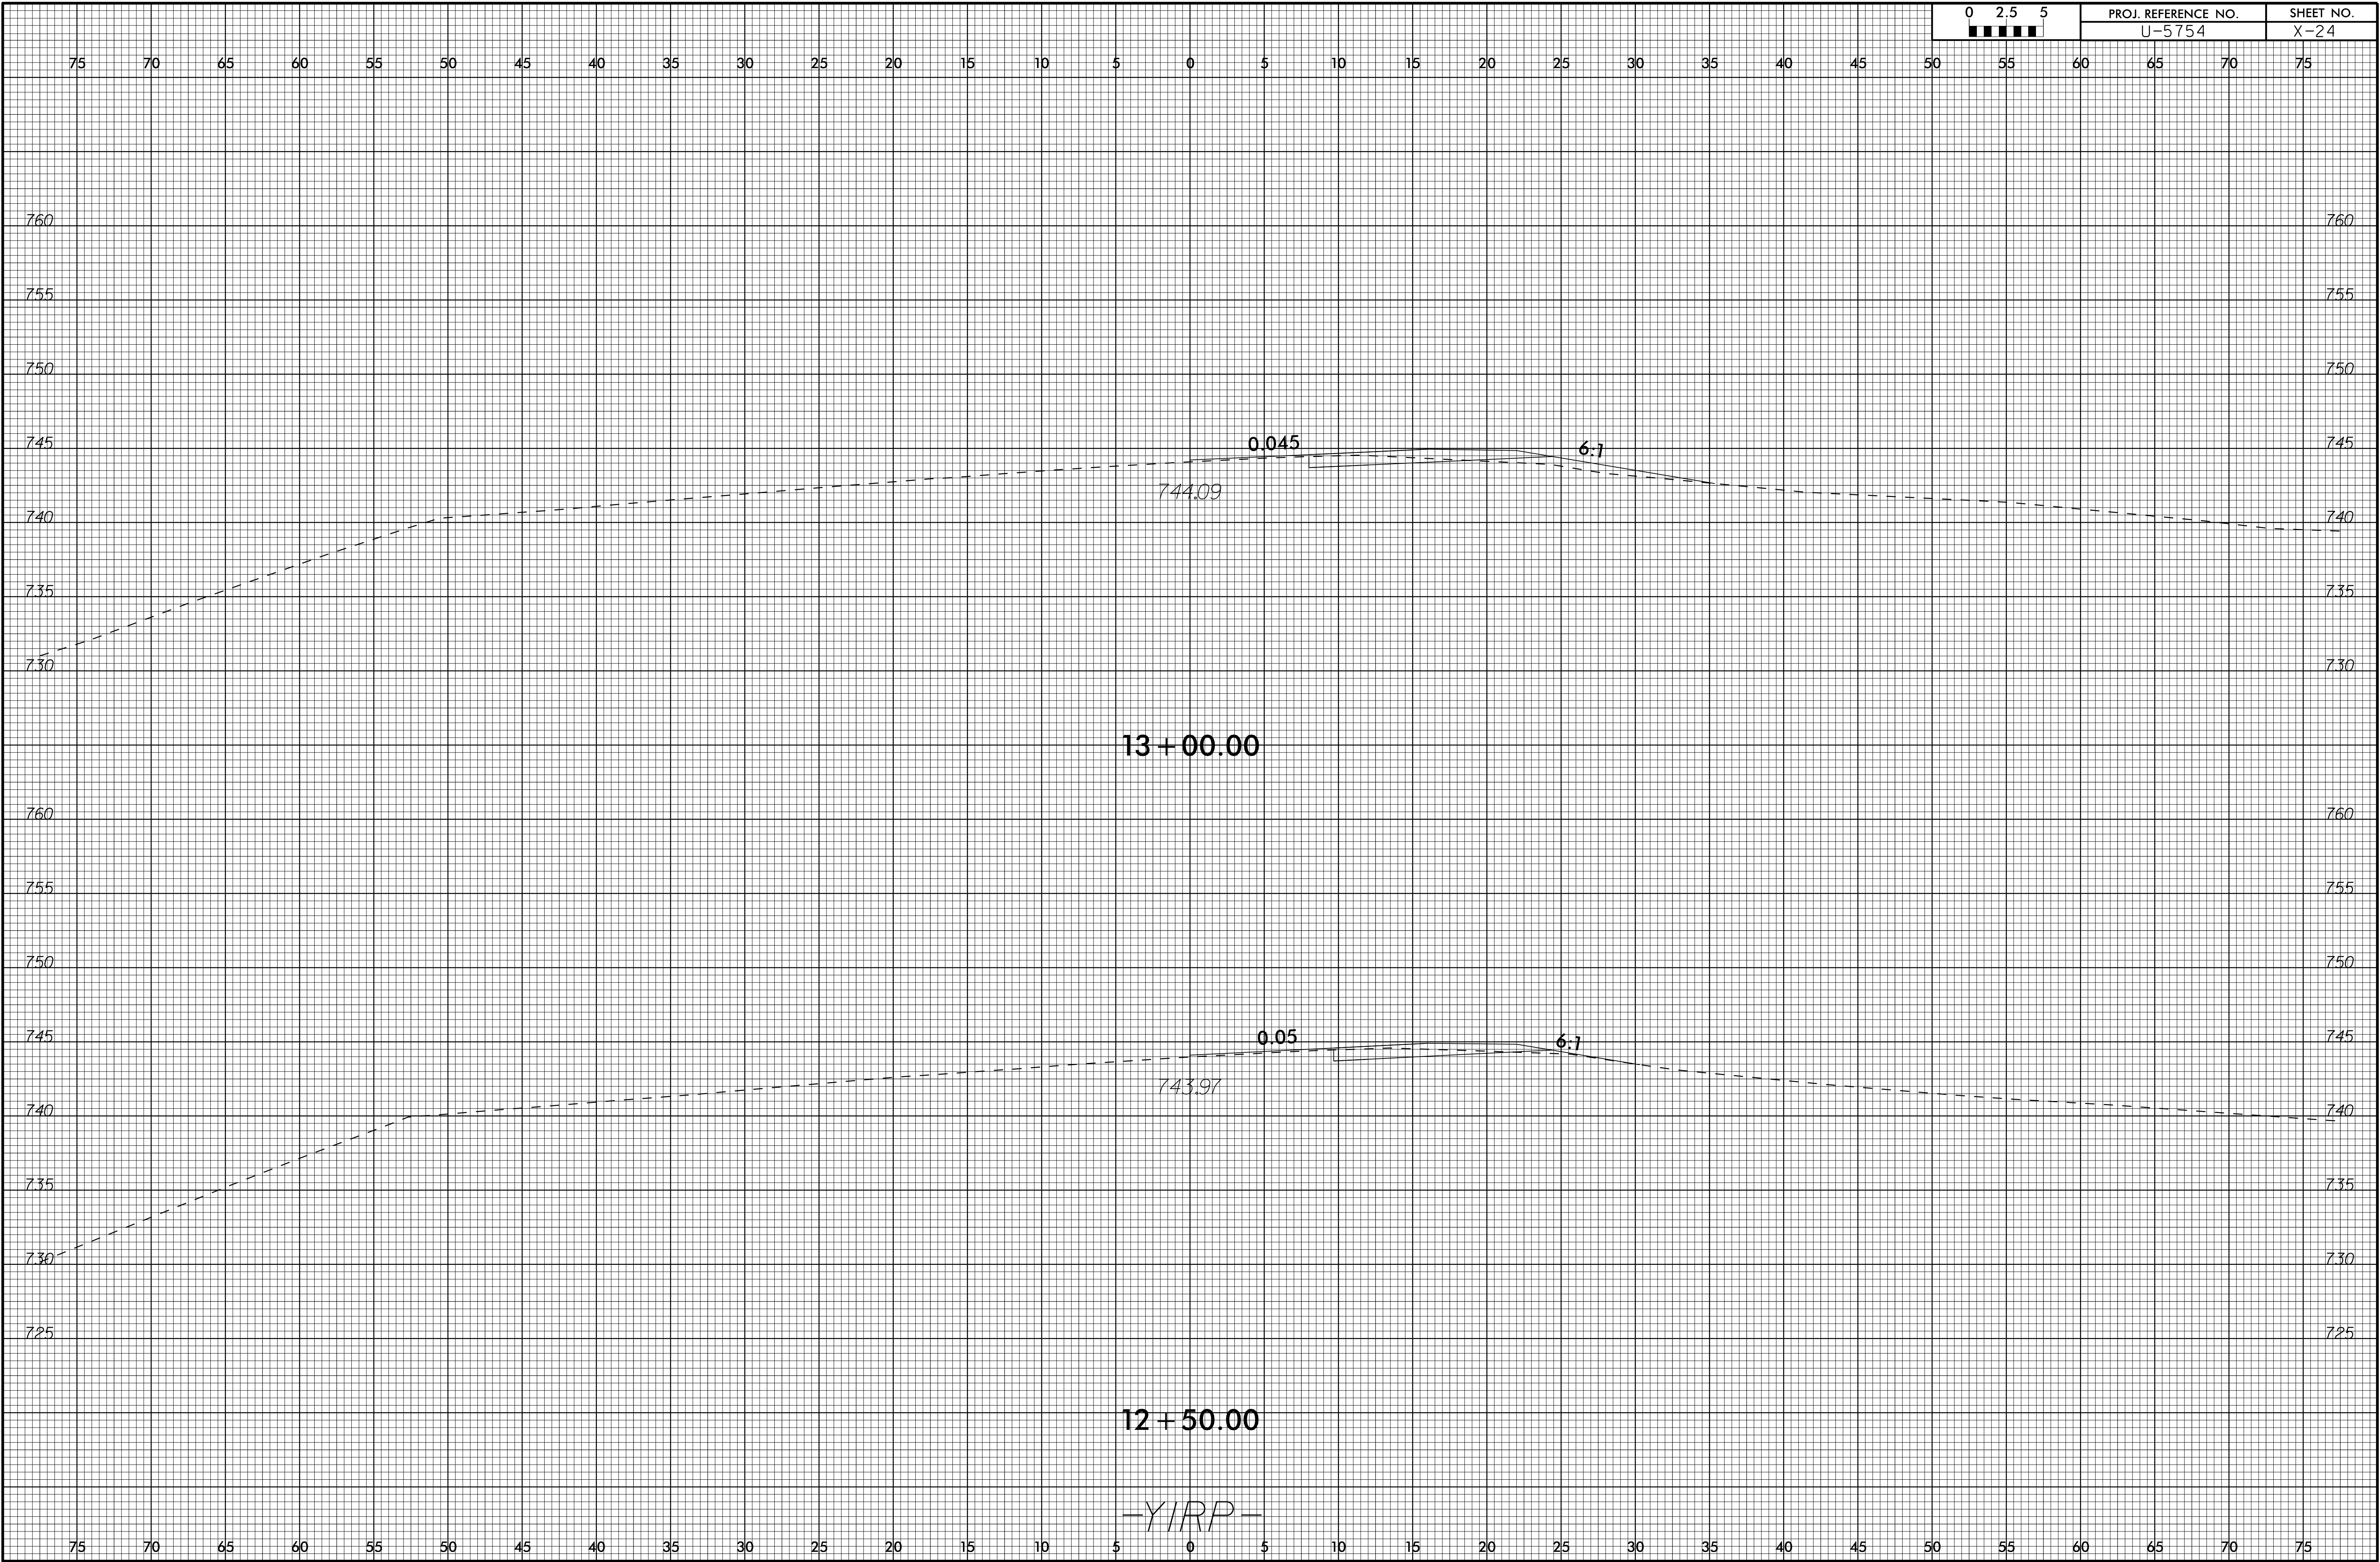

13+00.00

12+50.00

-Y/RP-

0.045


6:1


744.09

0.05


6:1

743.97

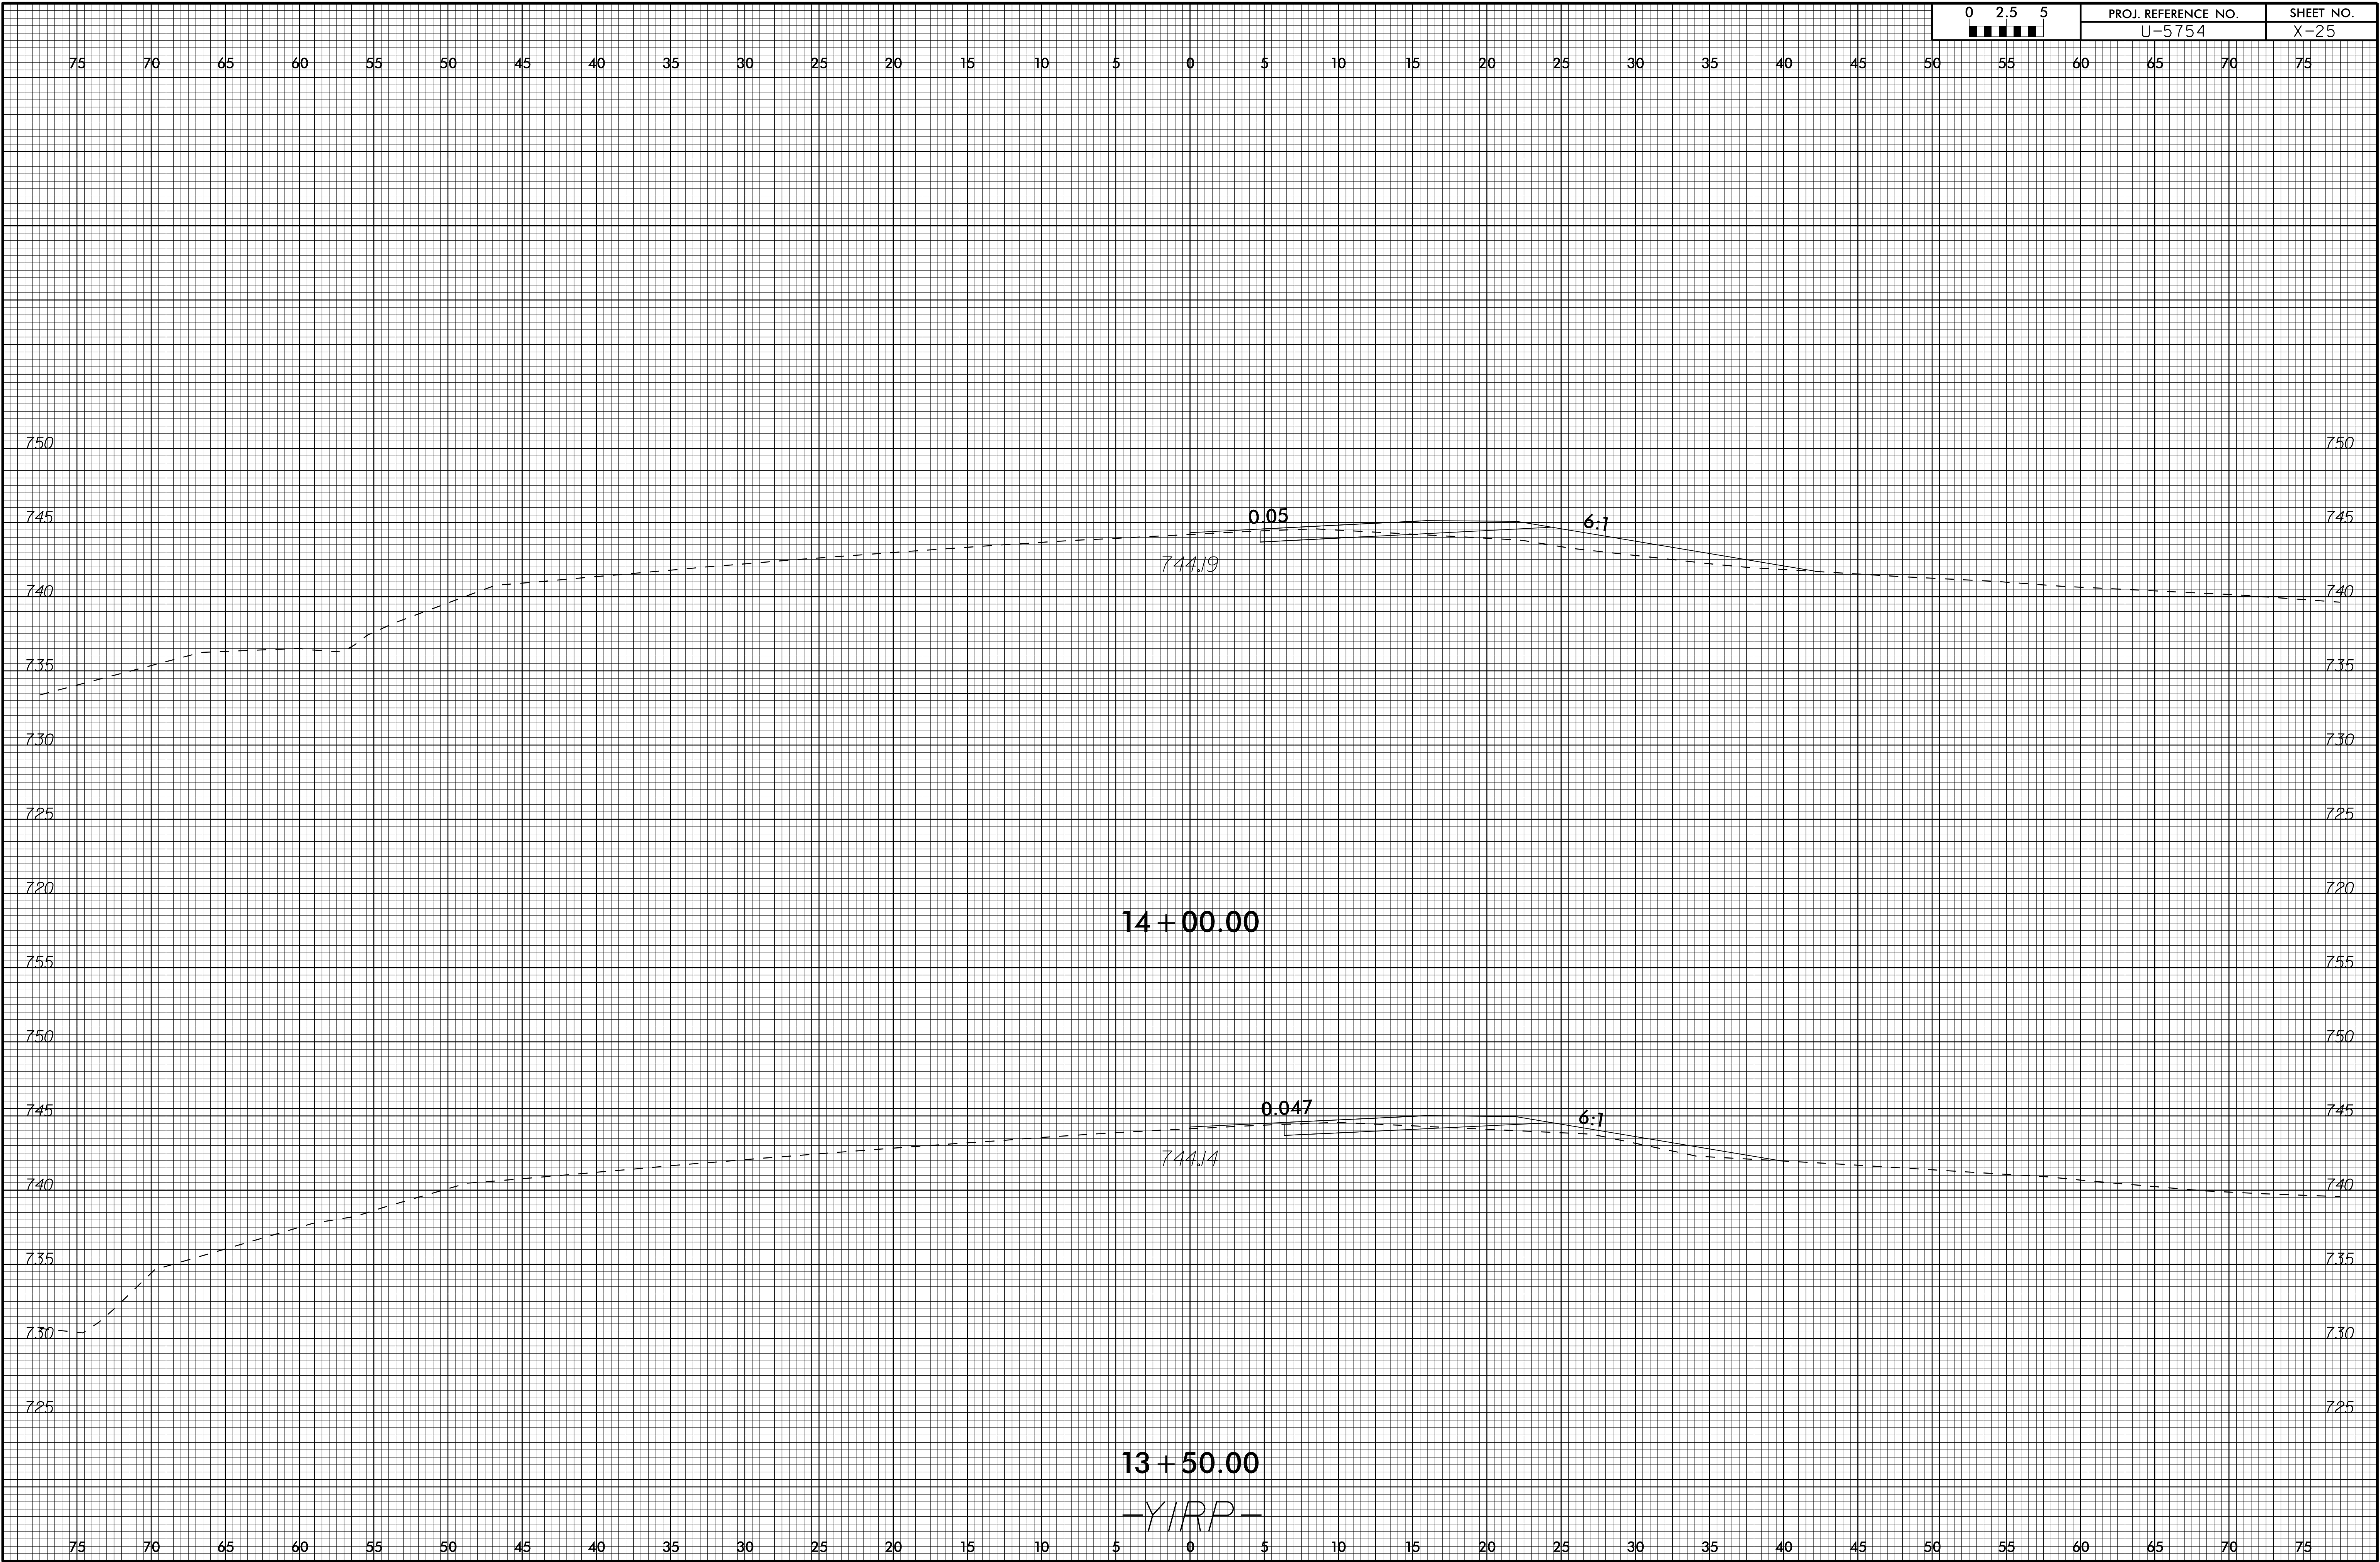



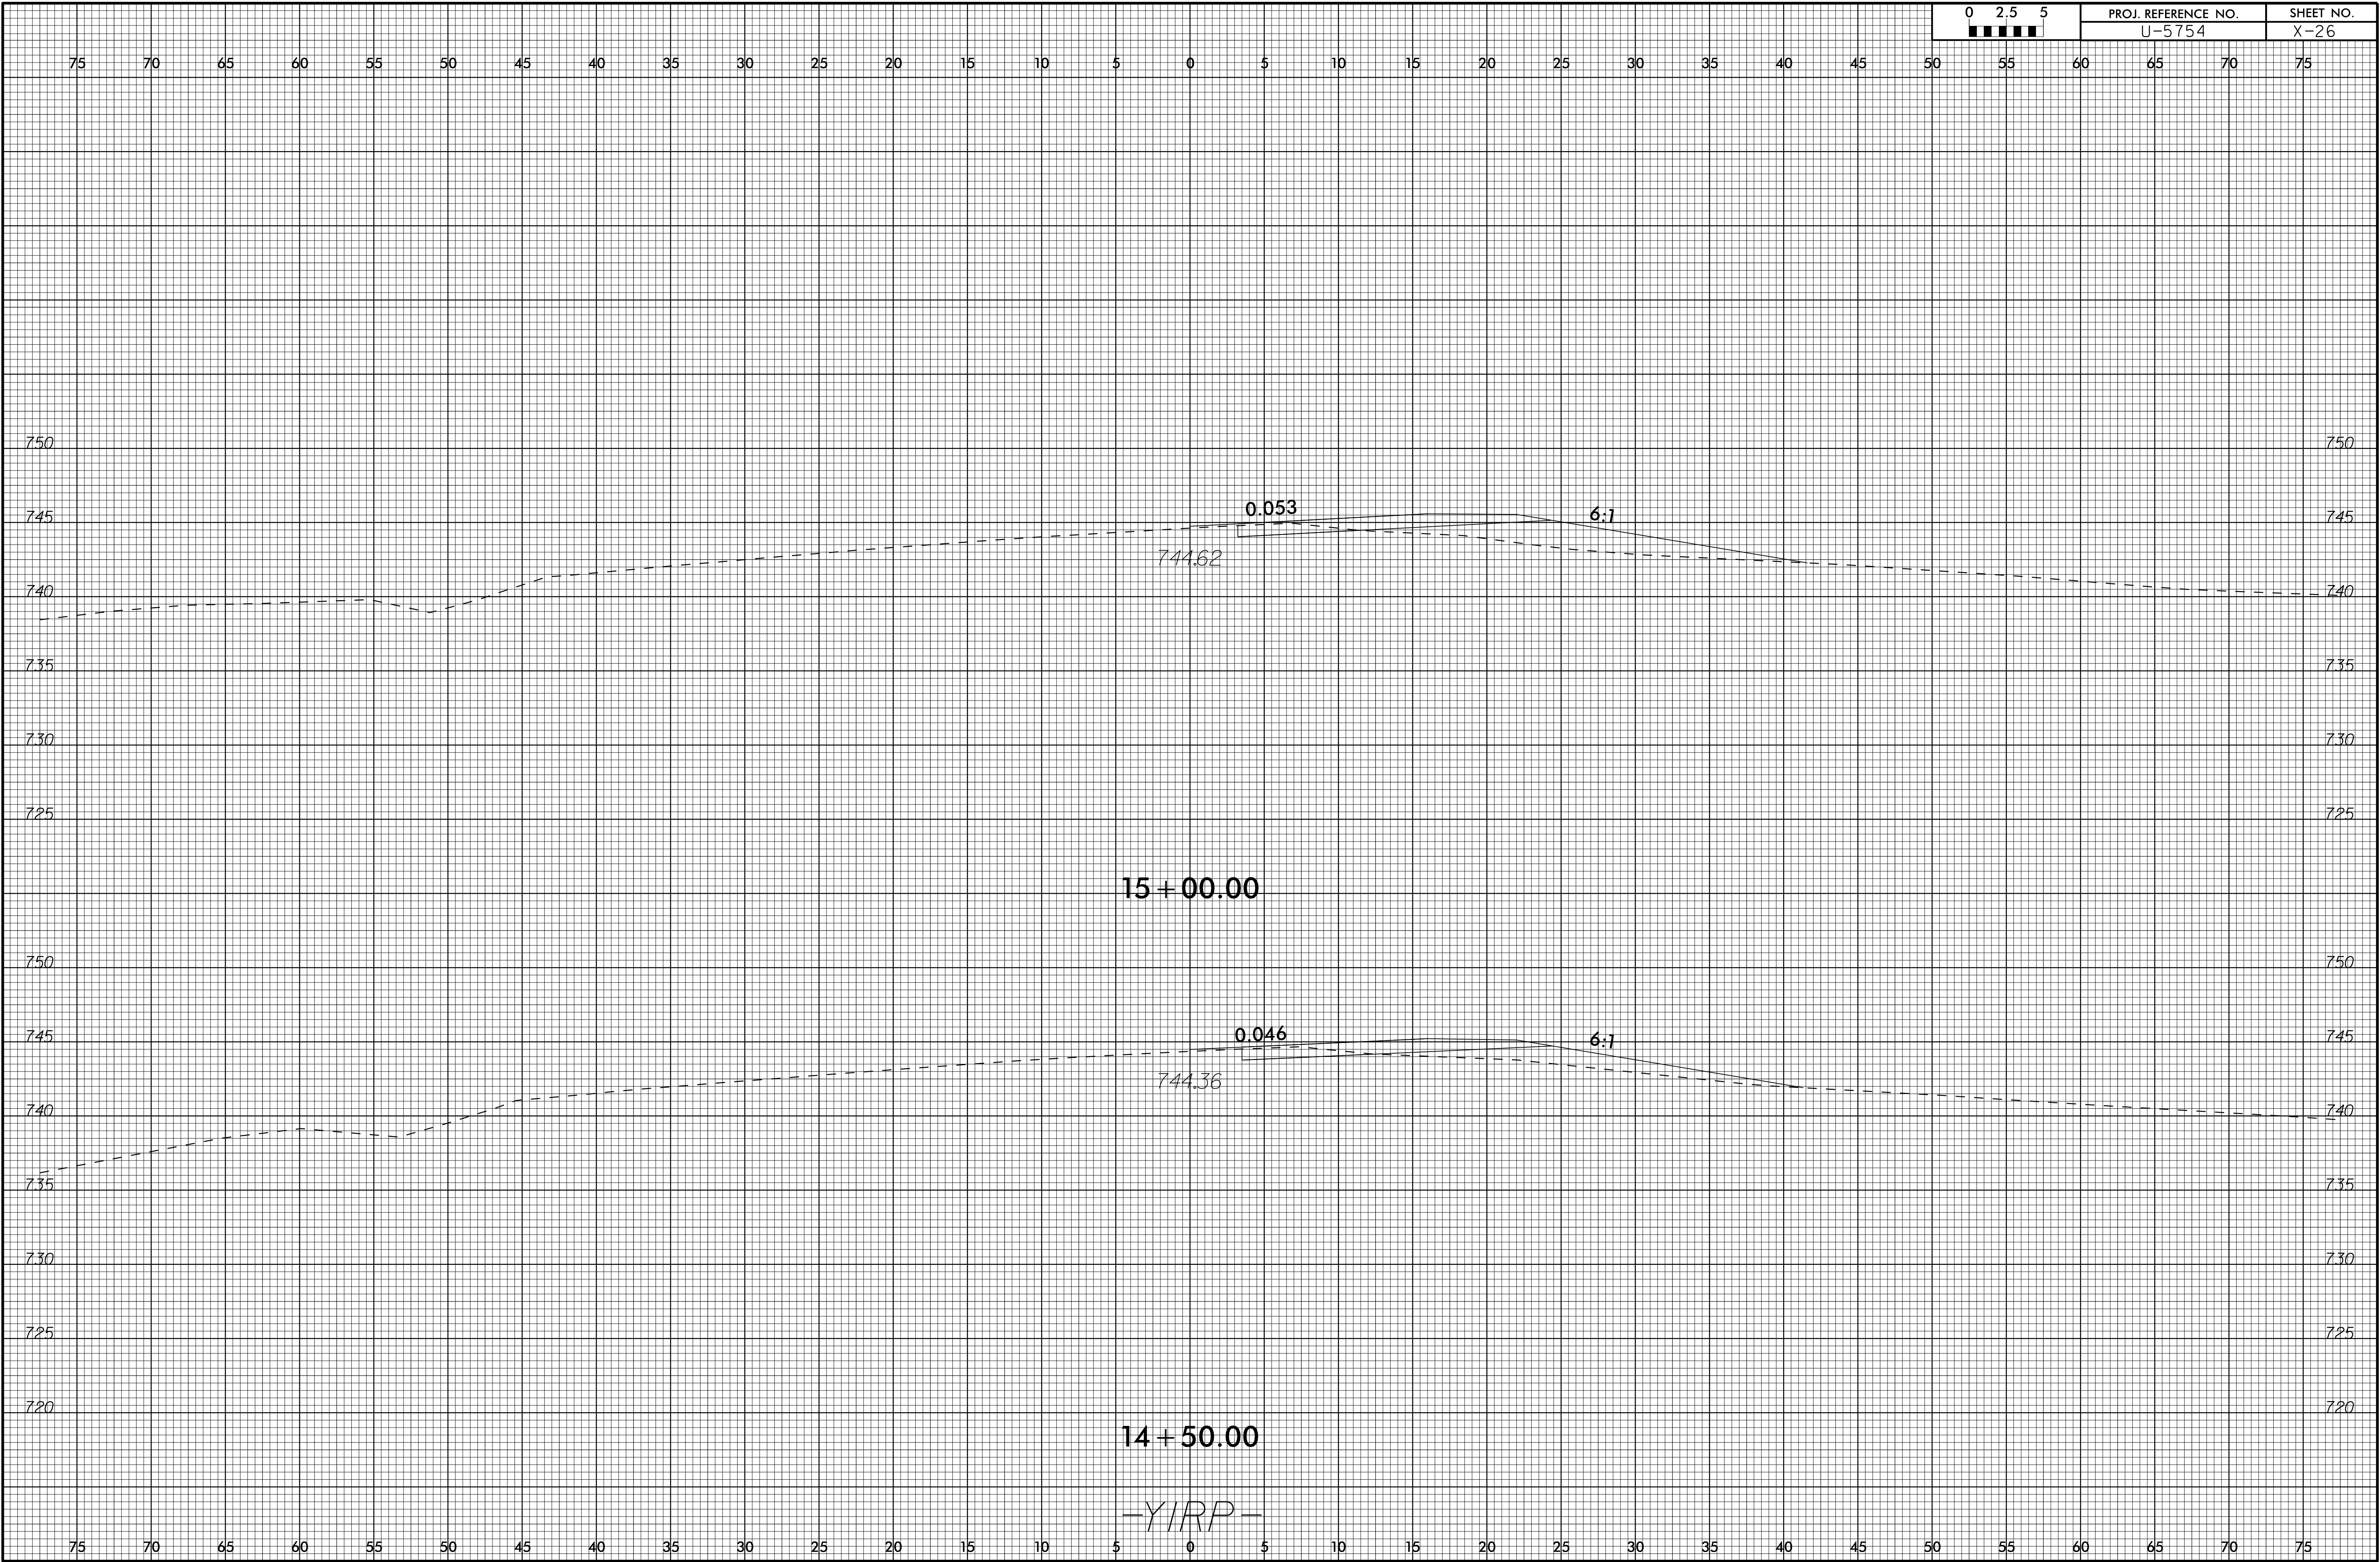



-YIRP-

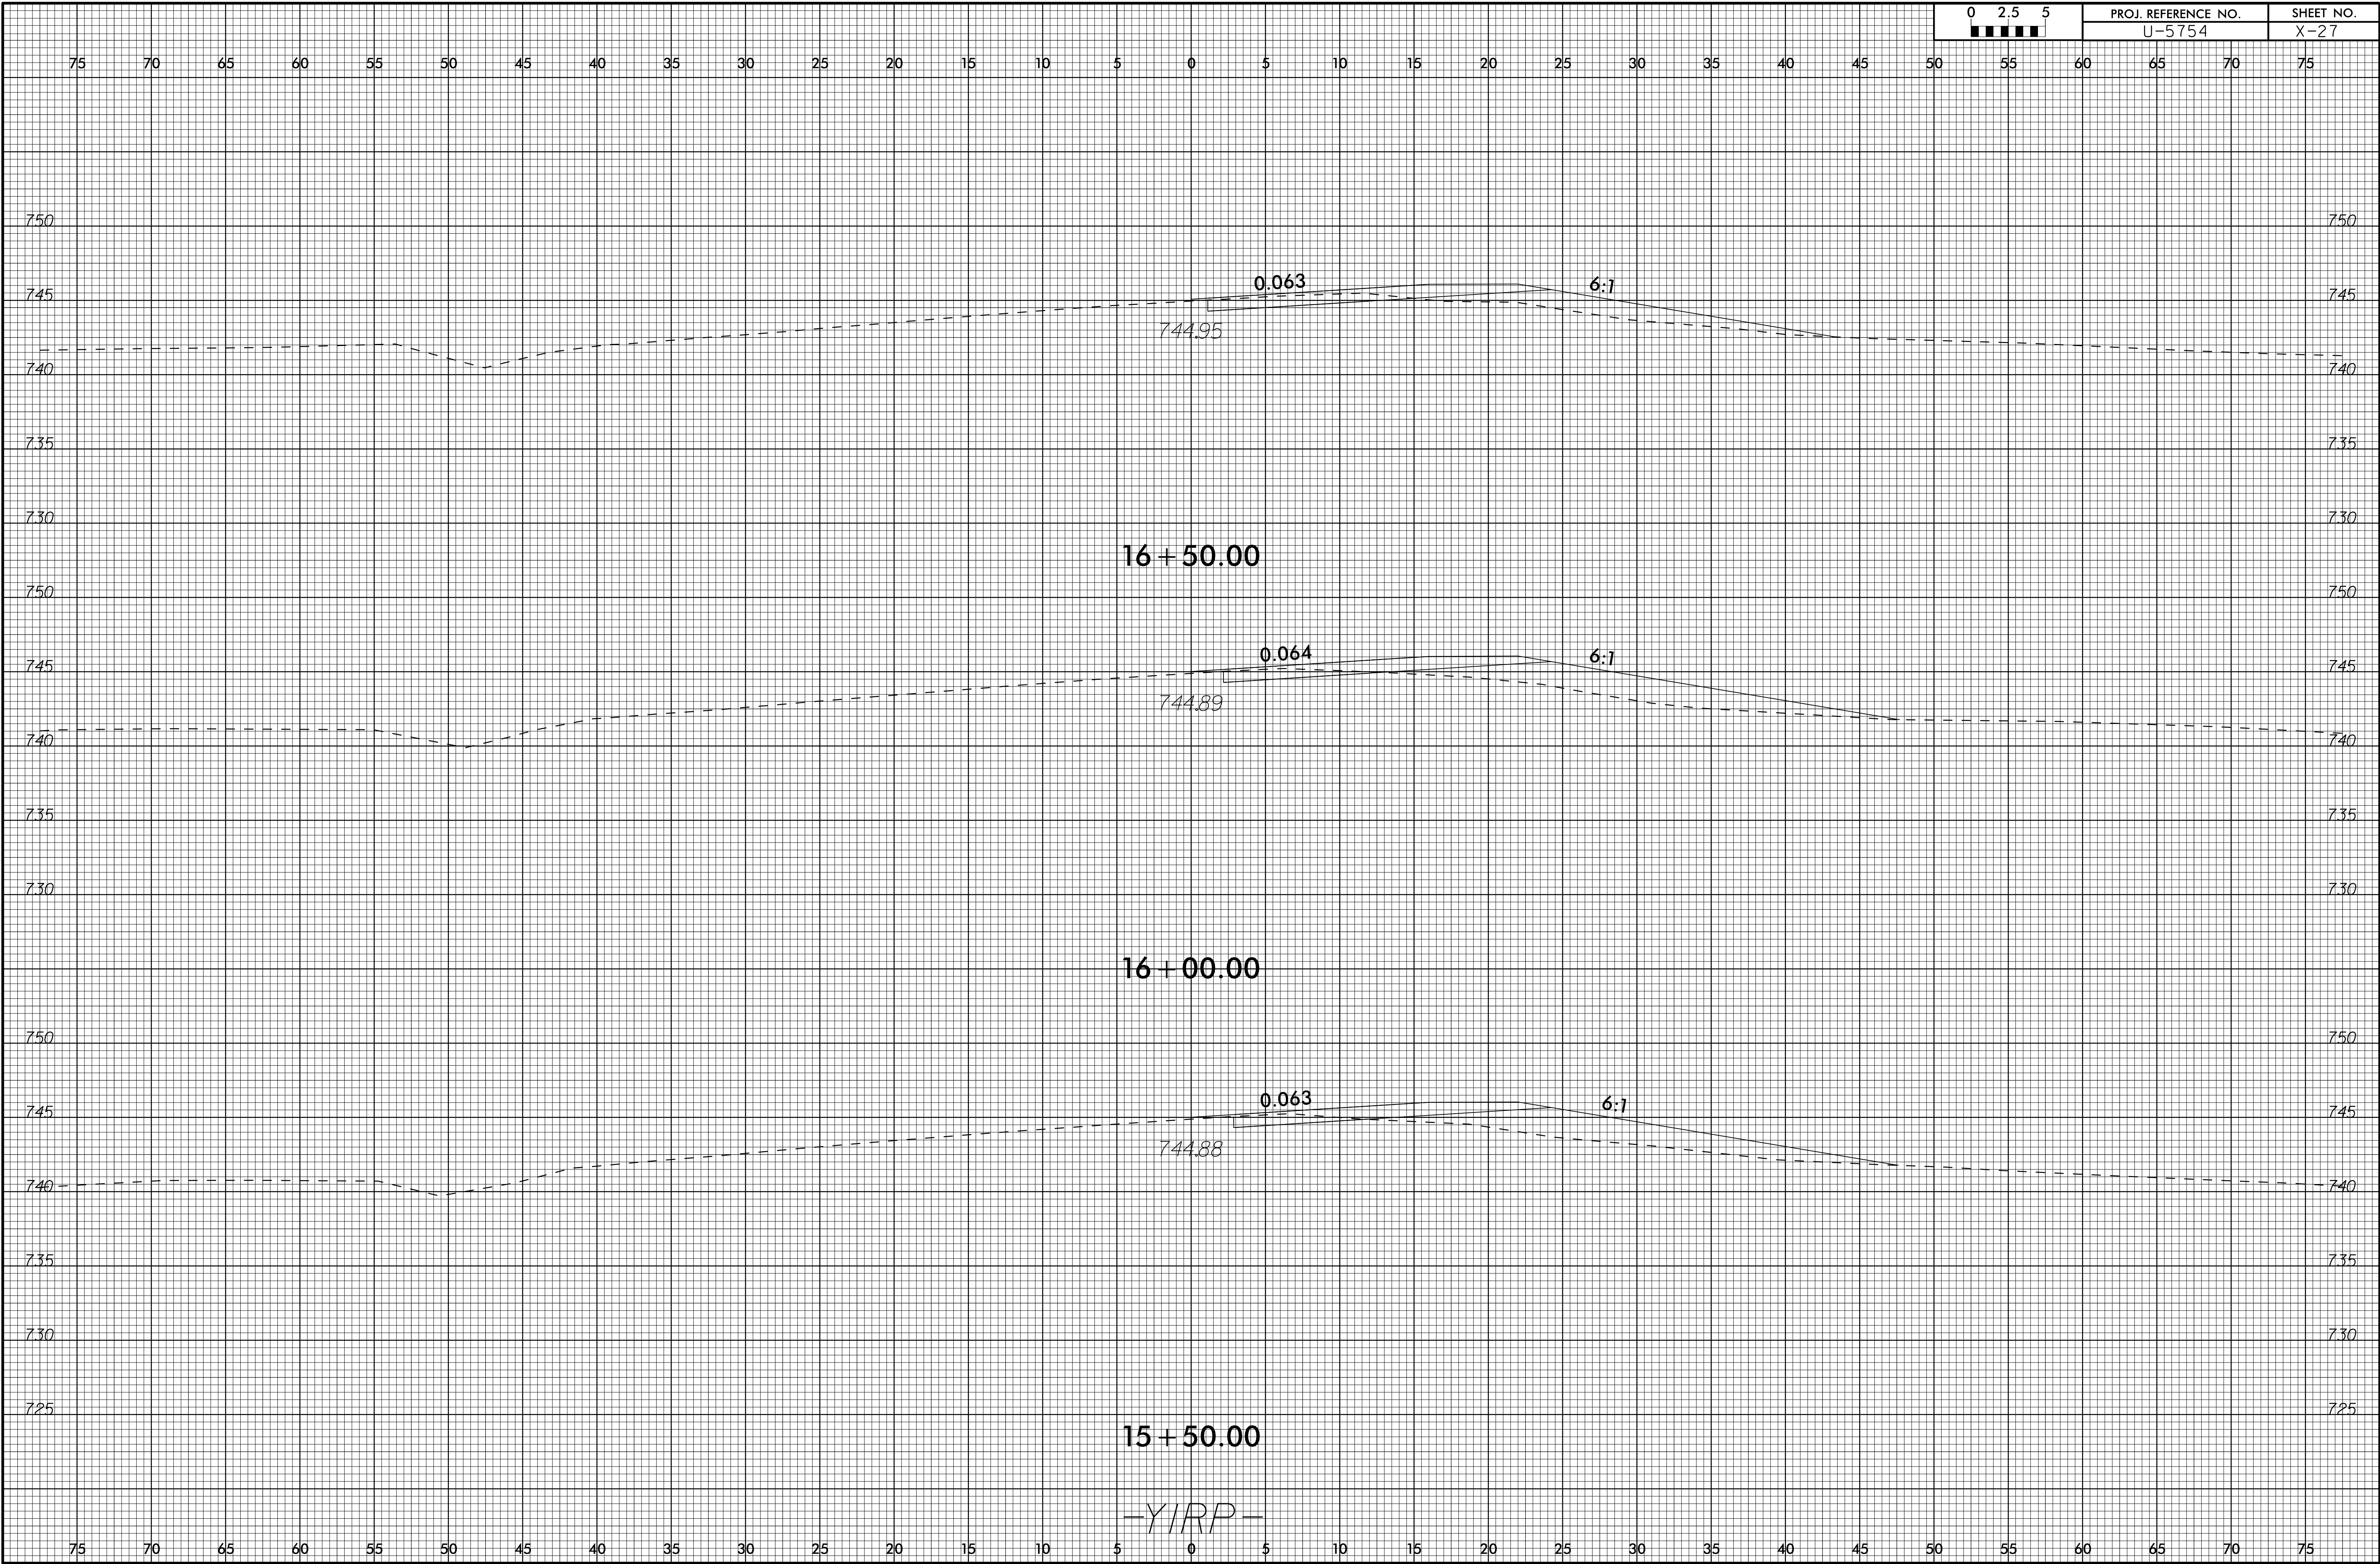


-YIRP-

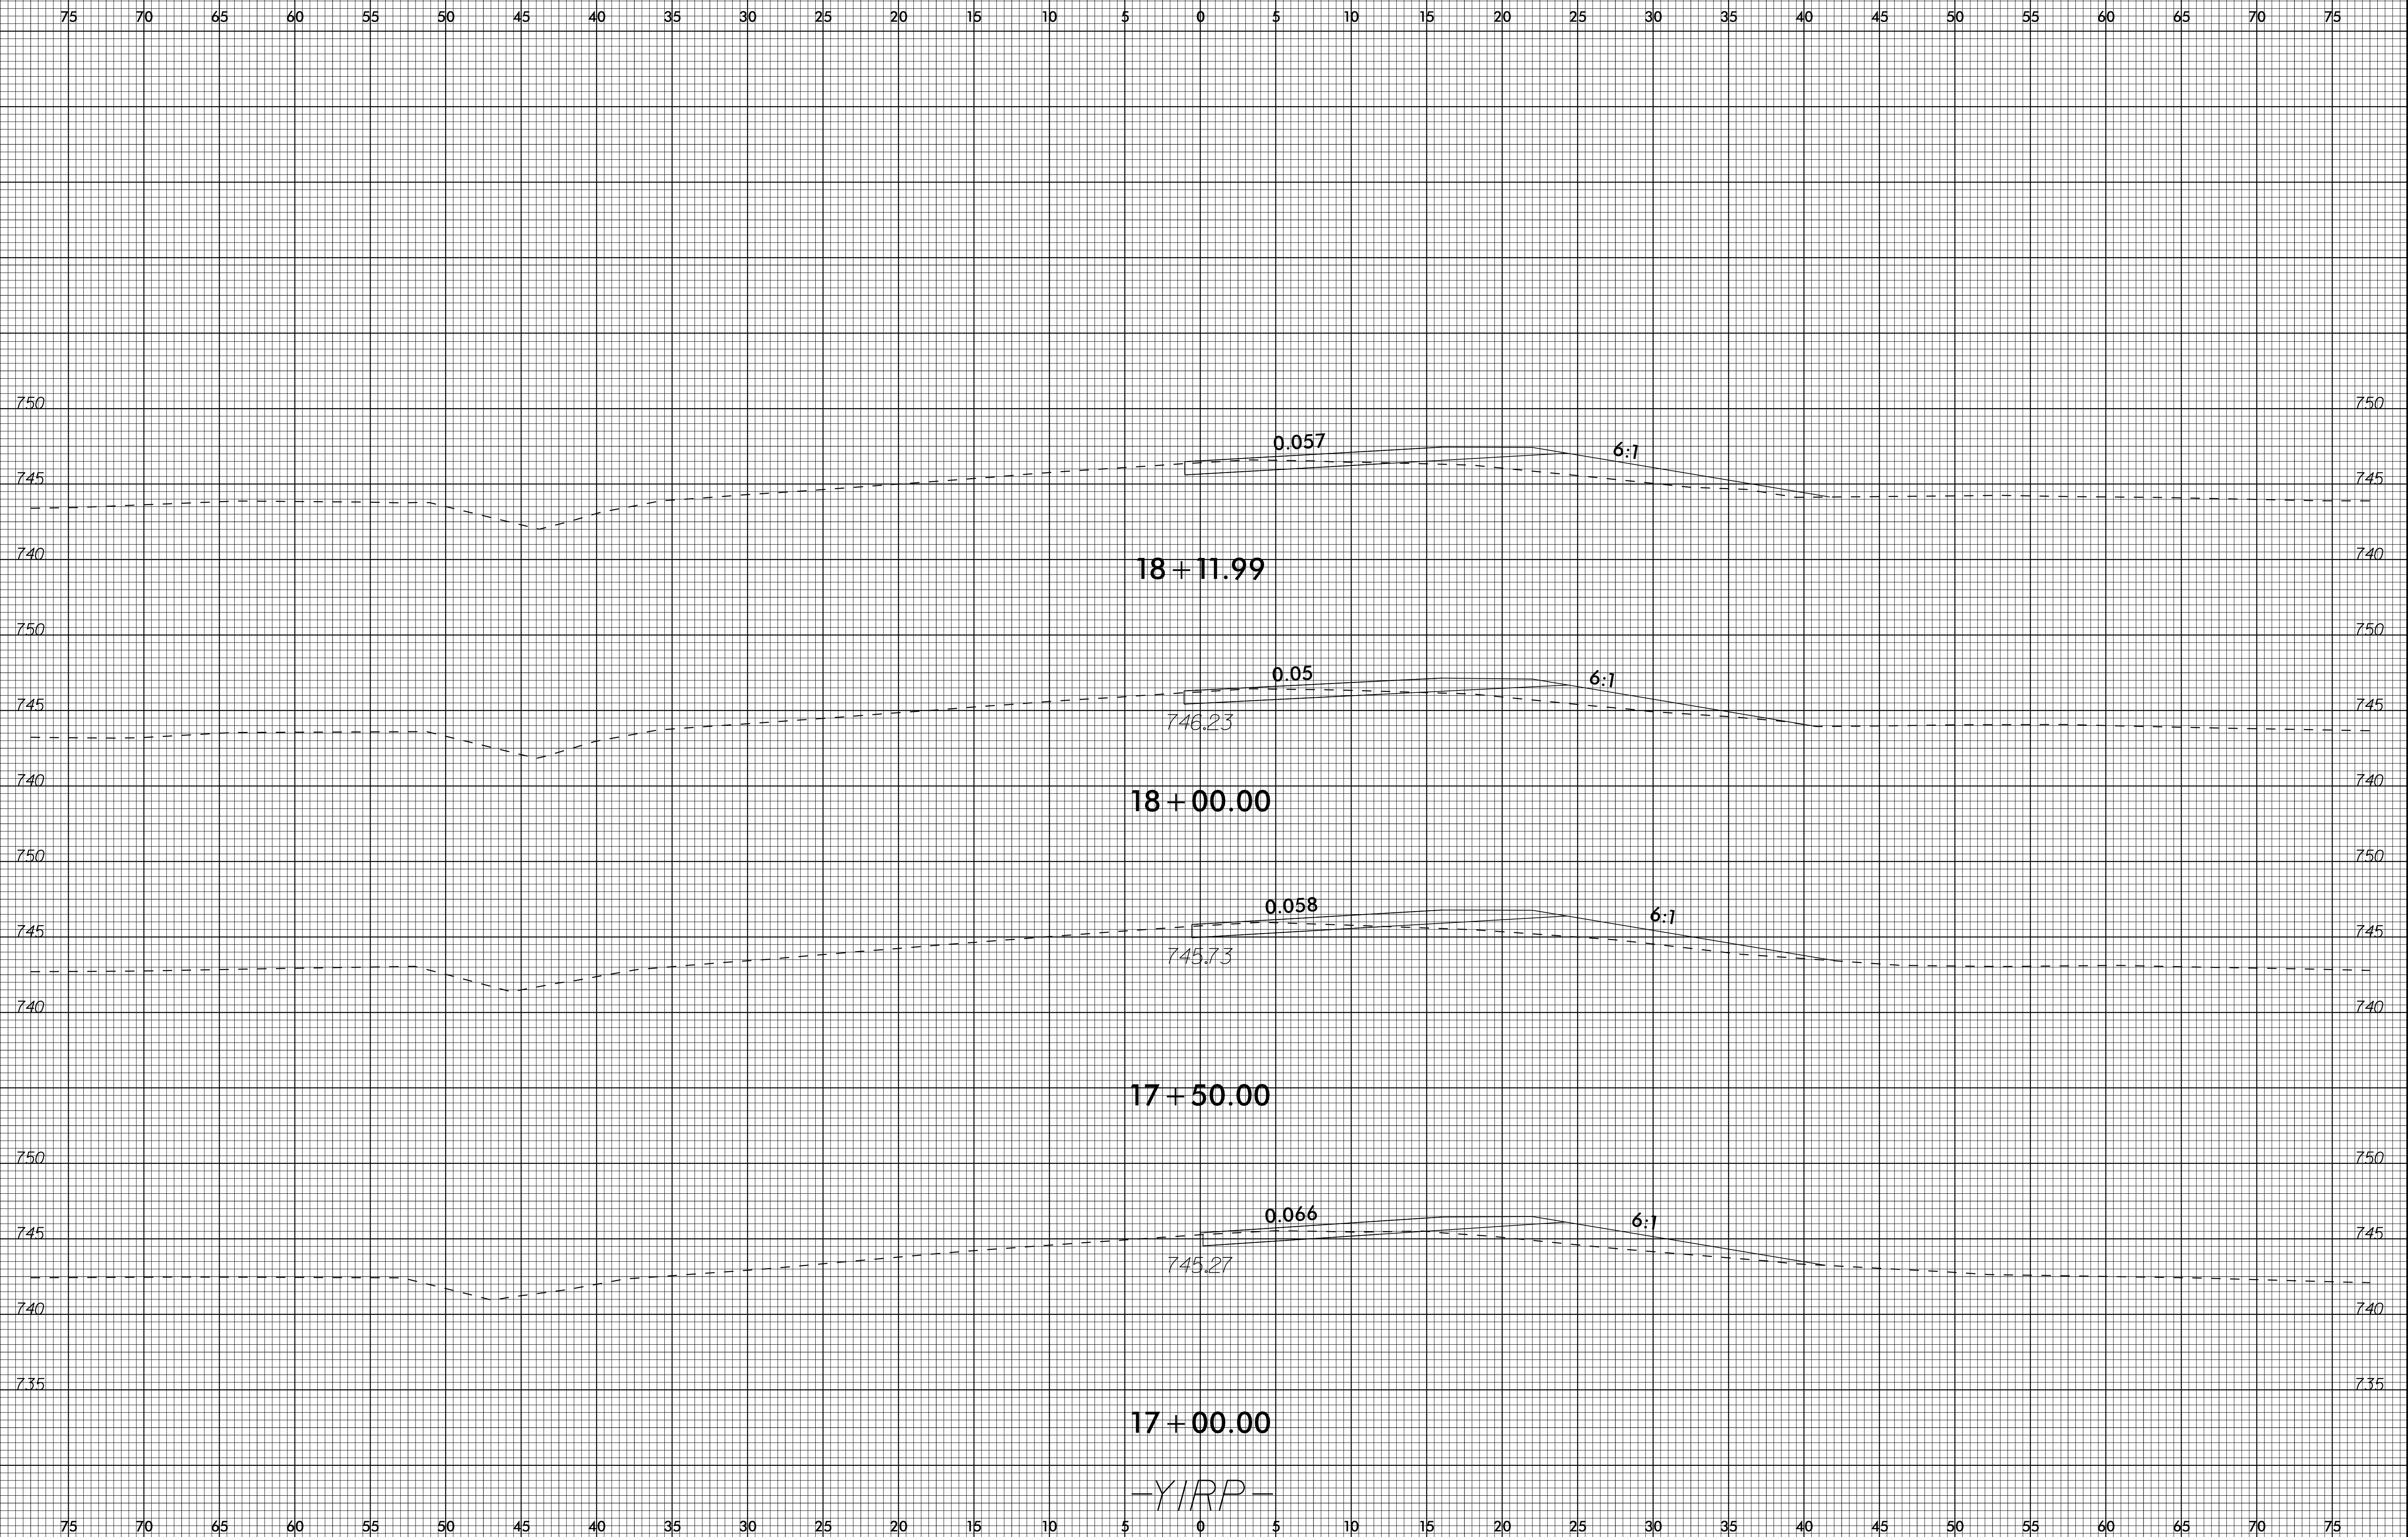

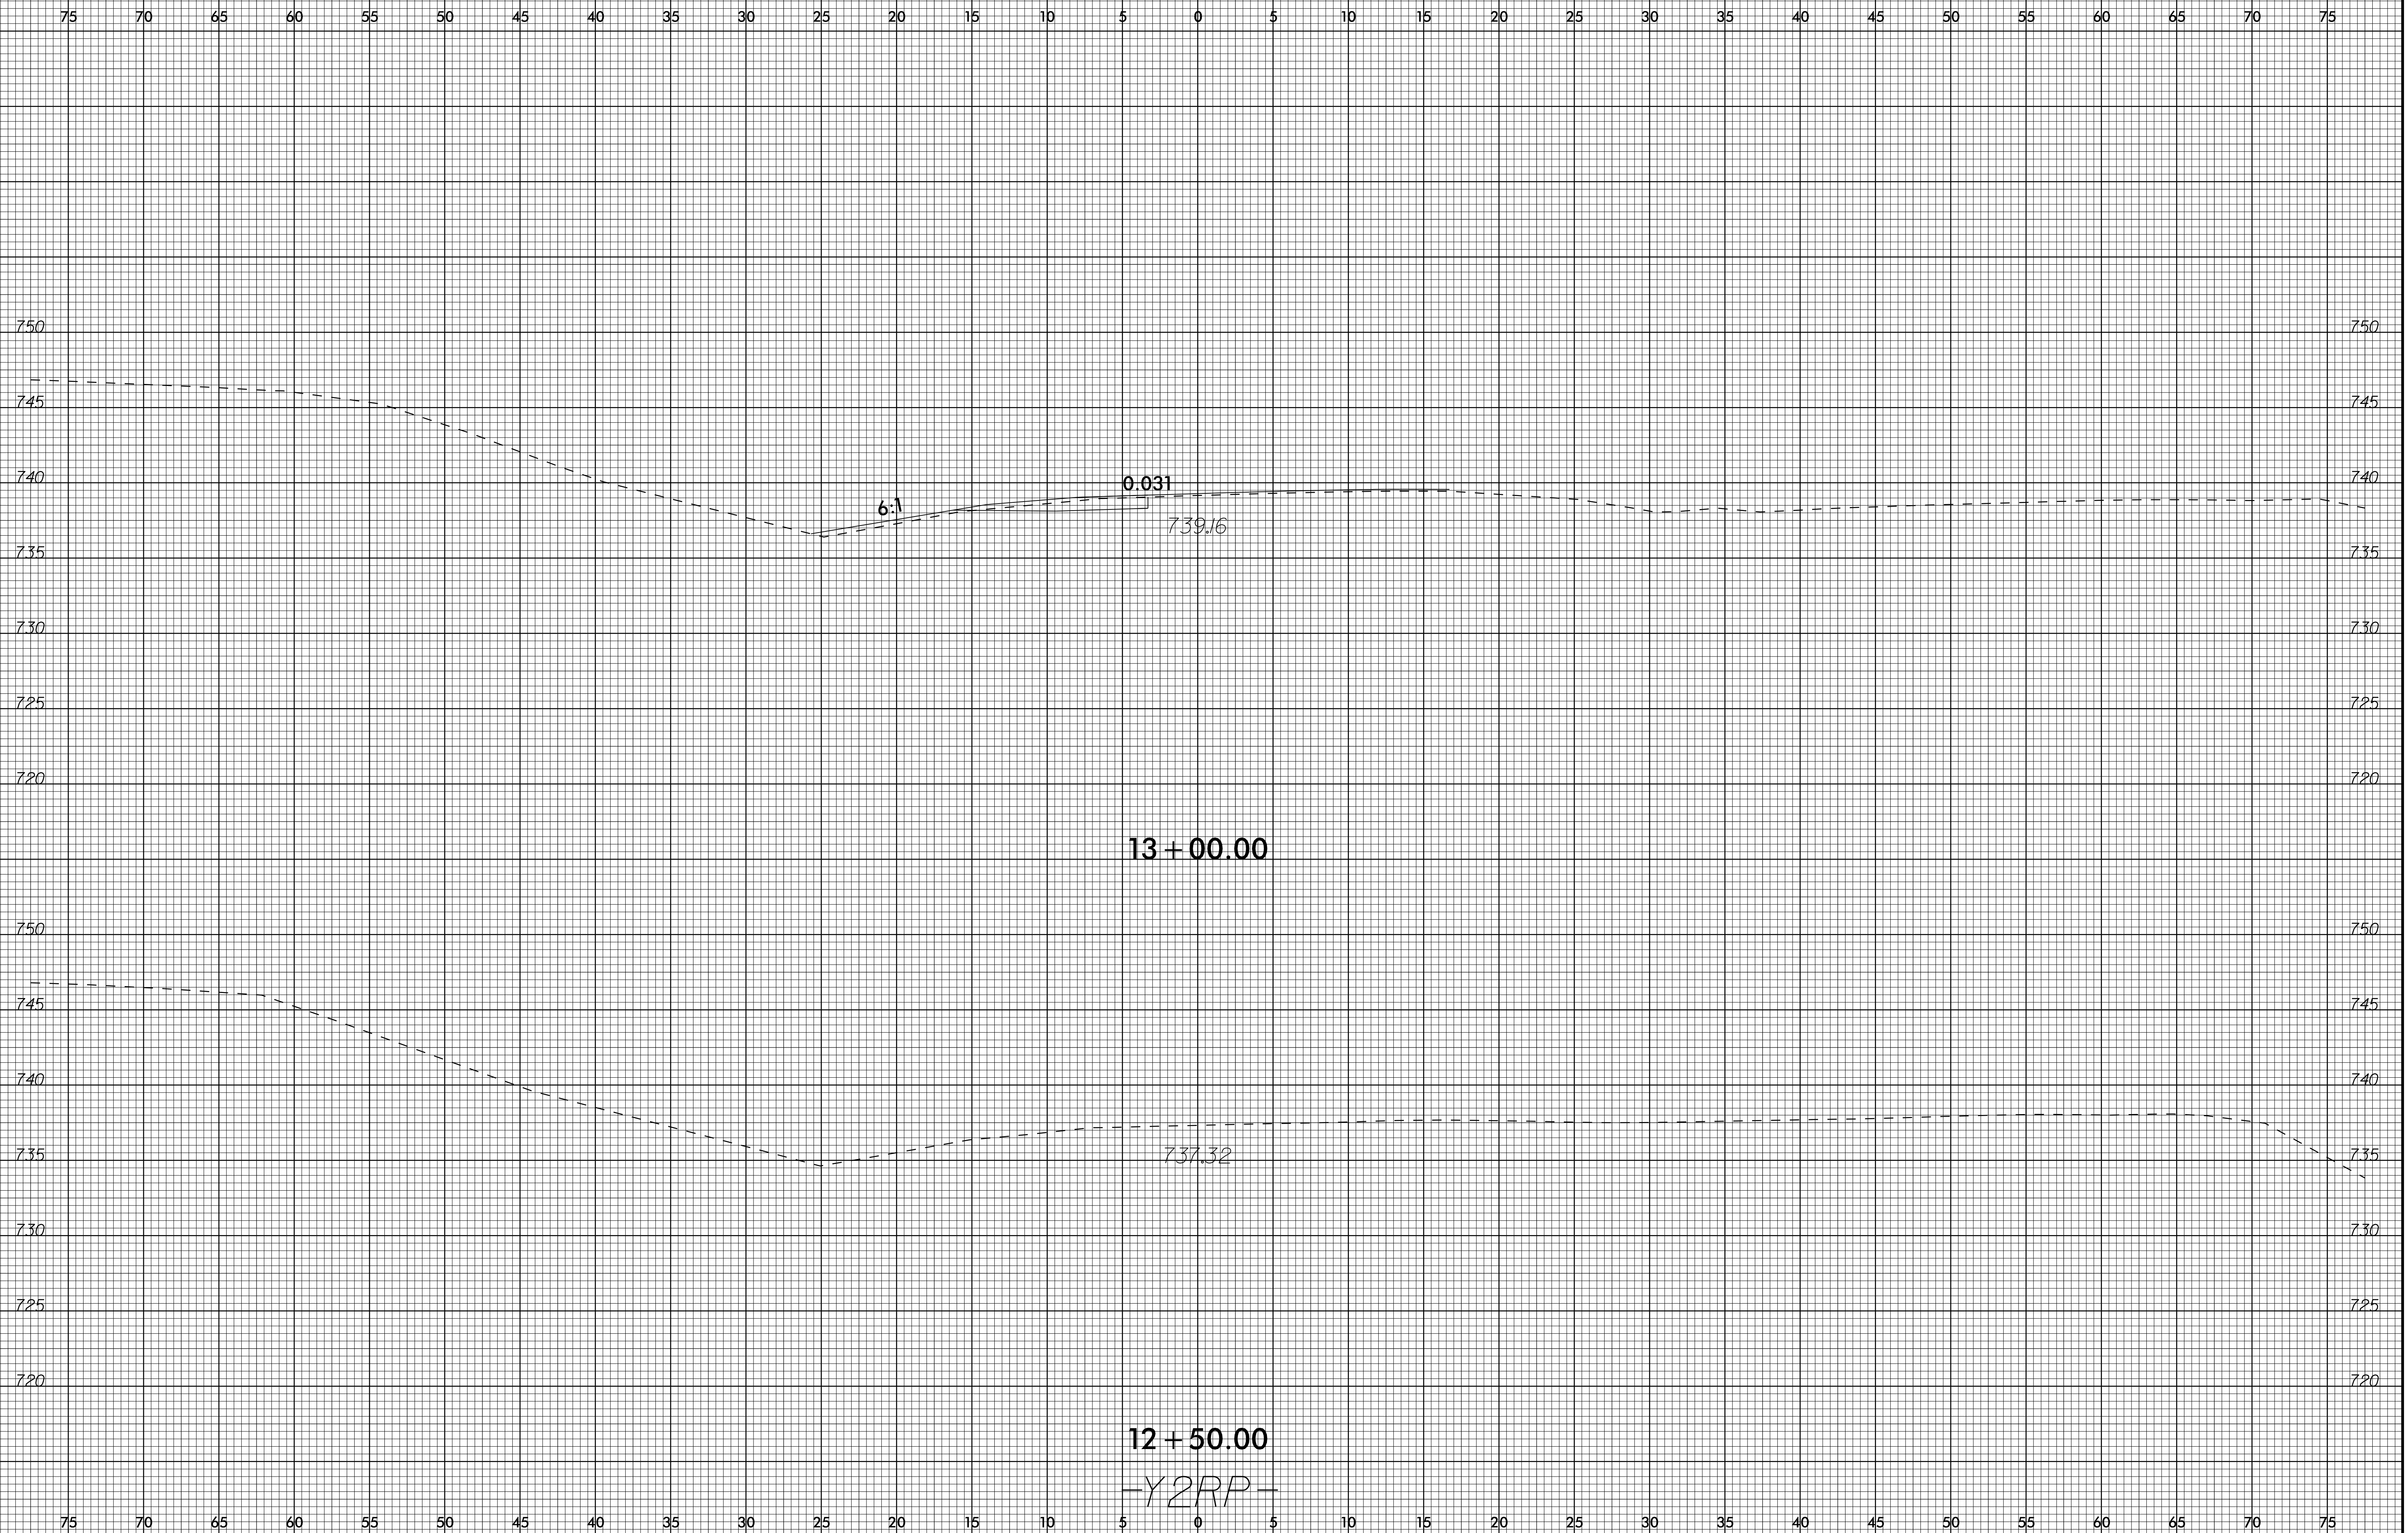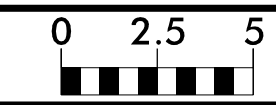


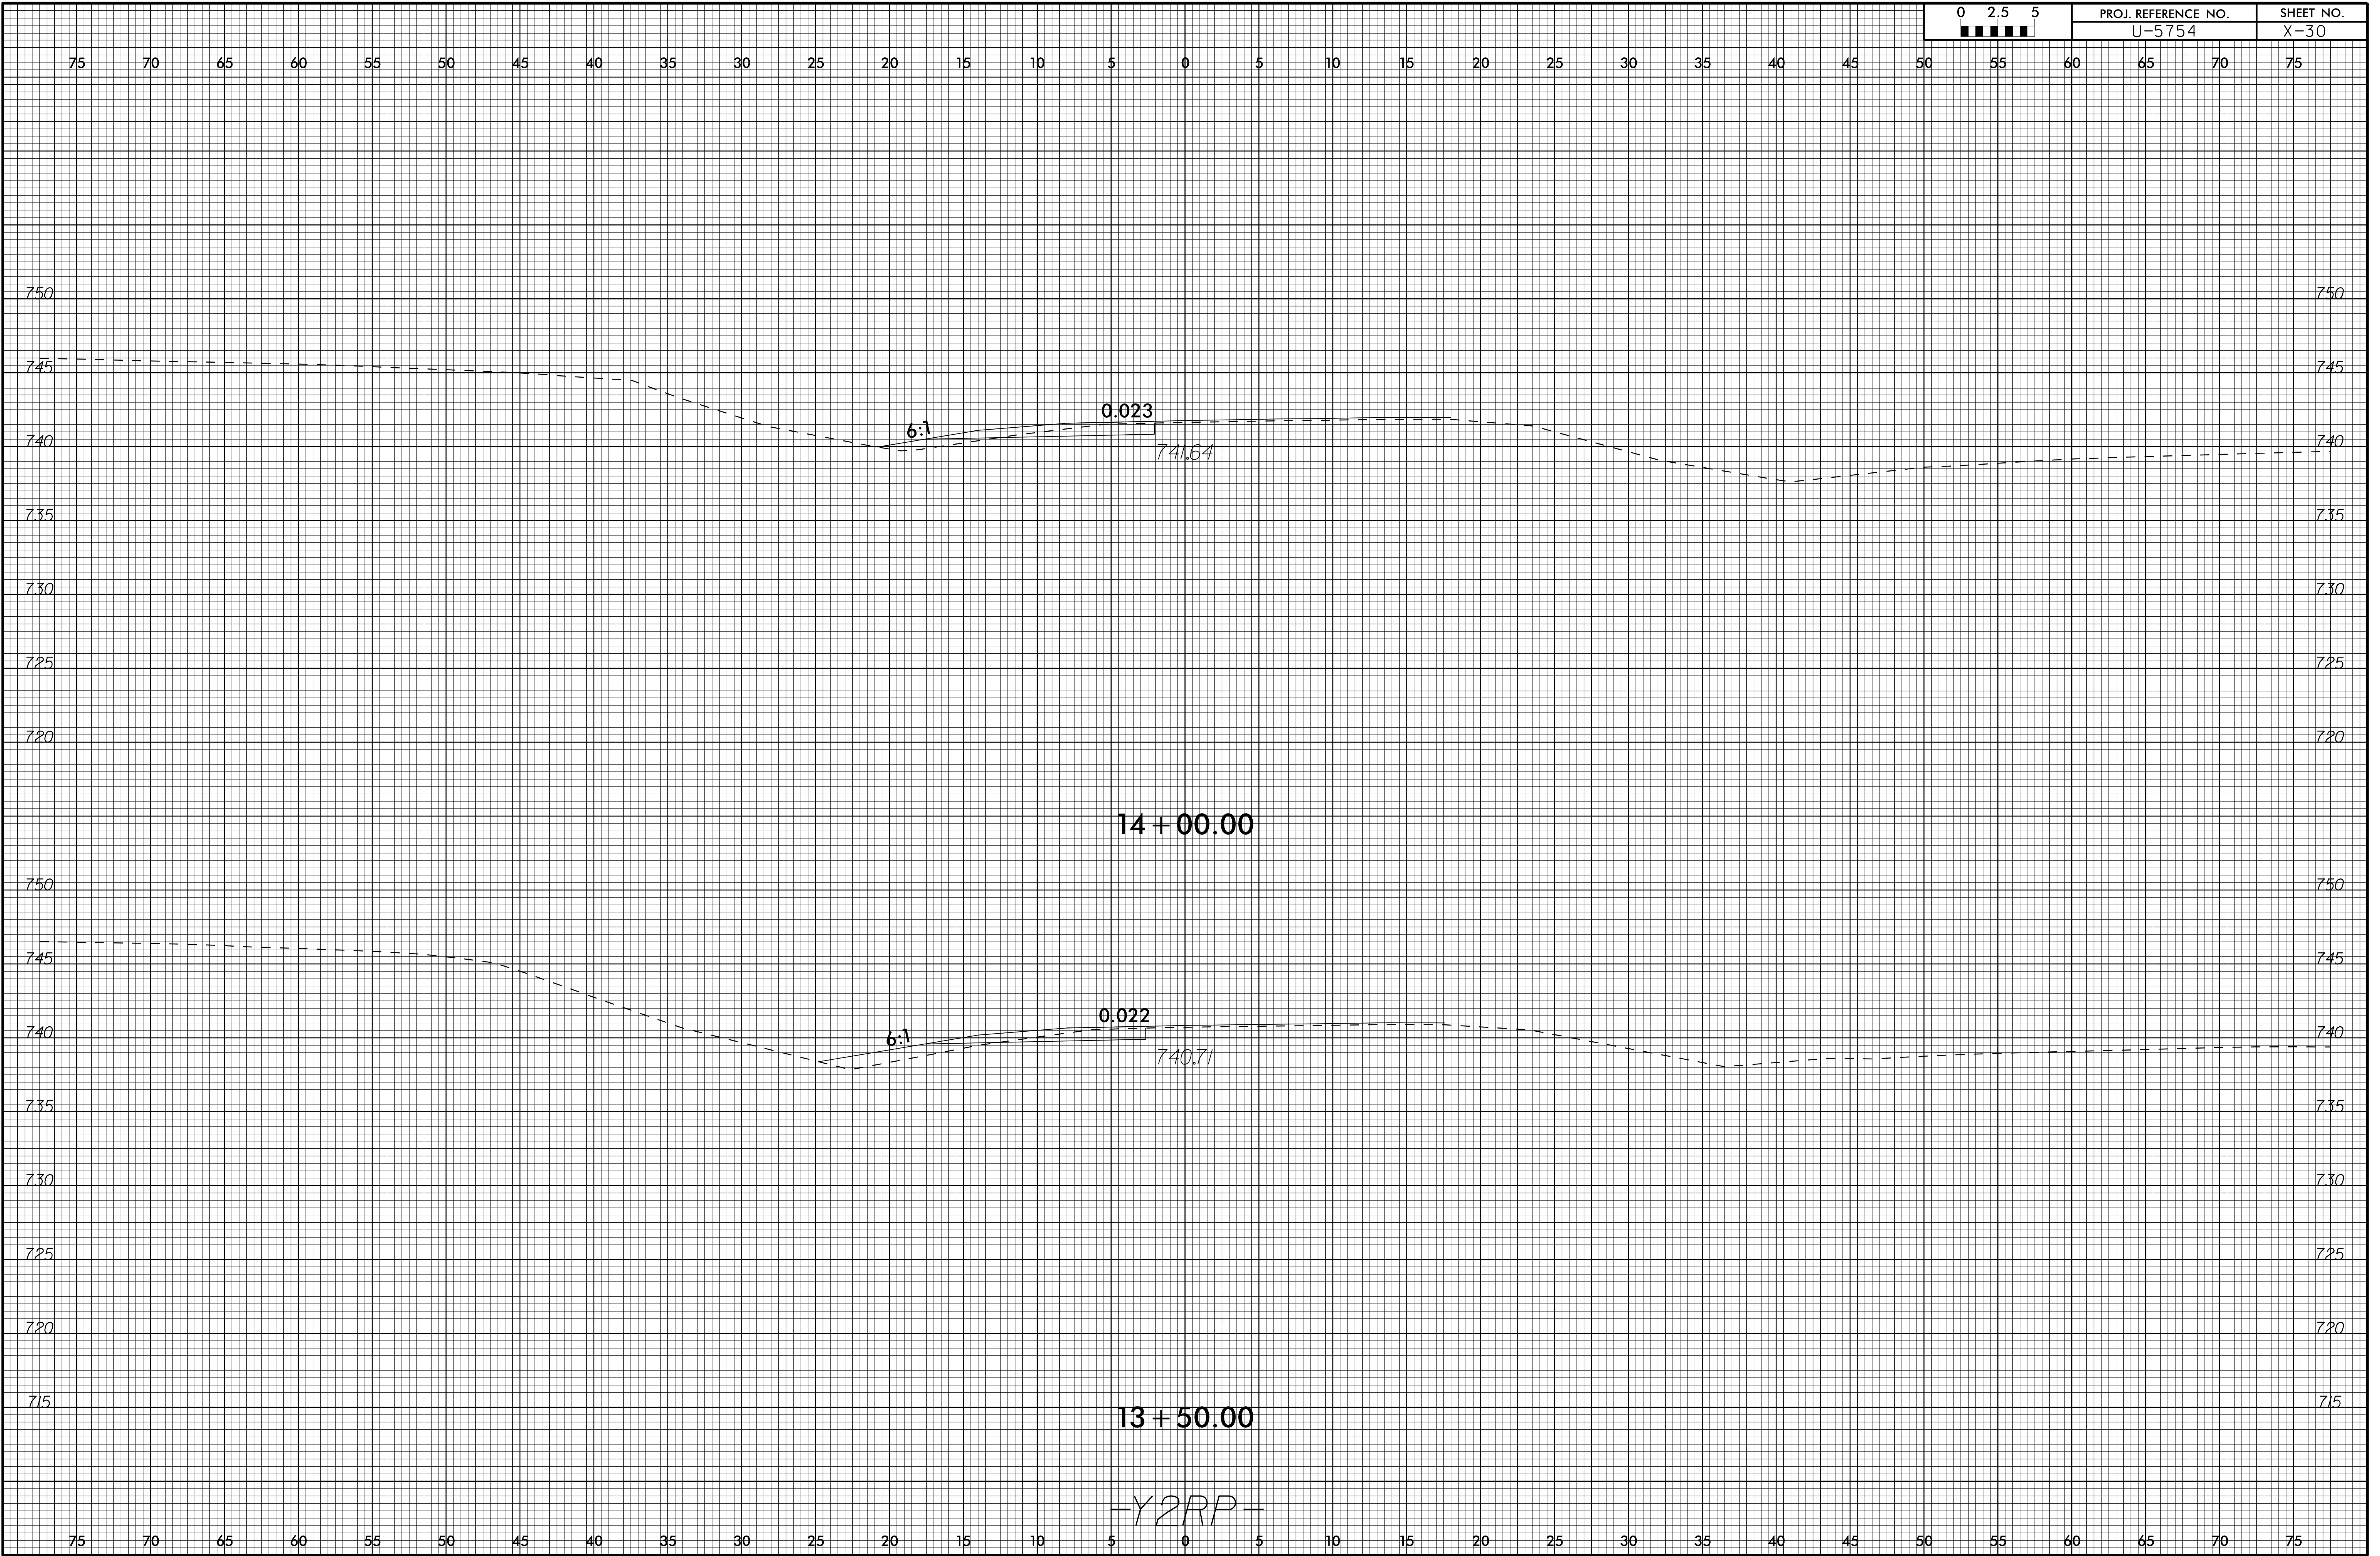

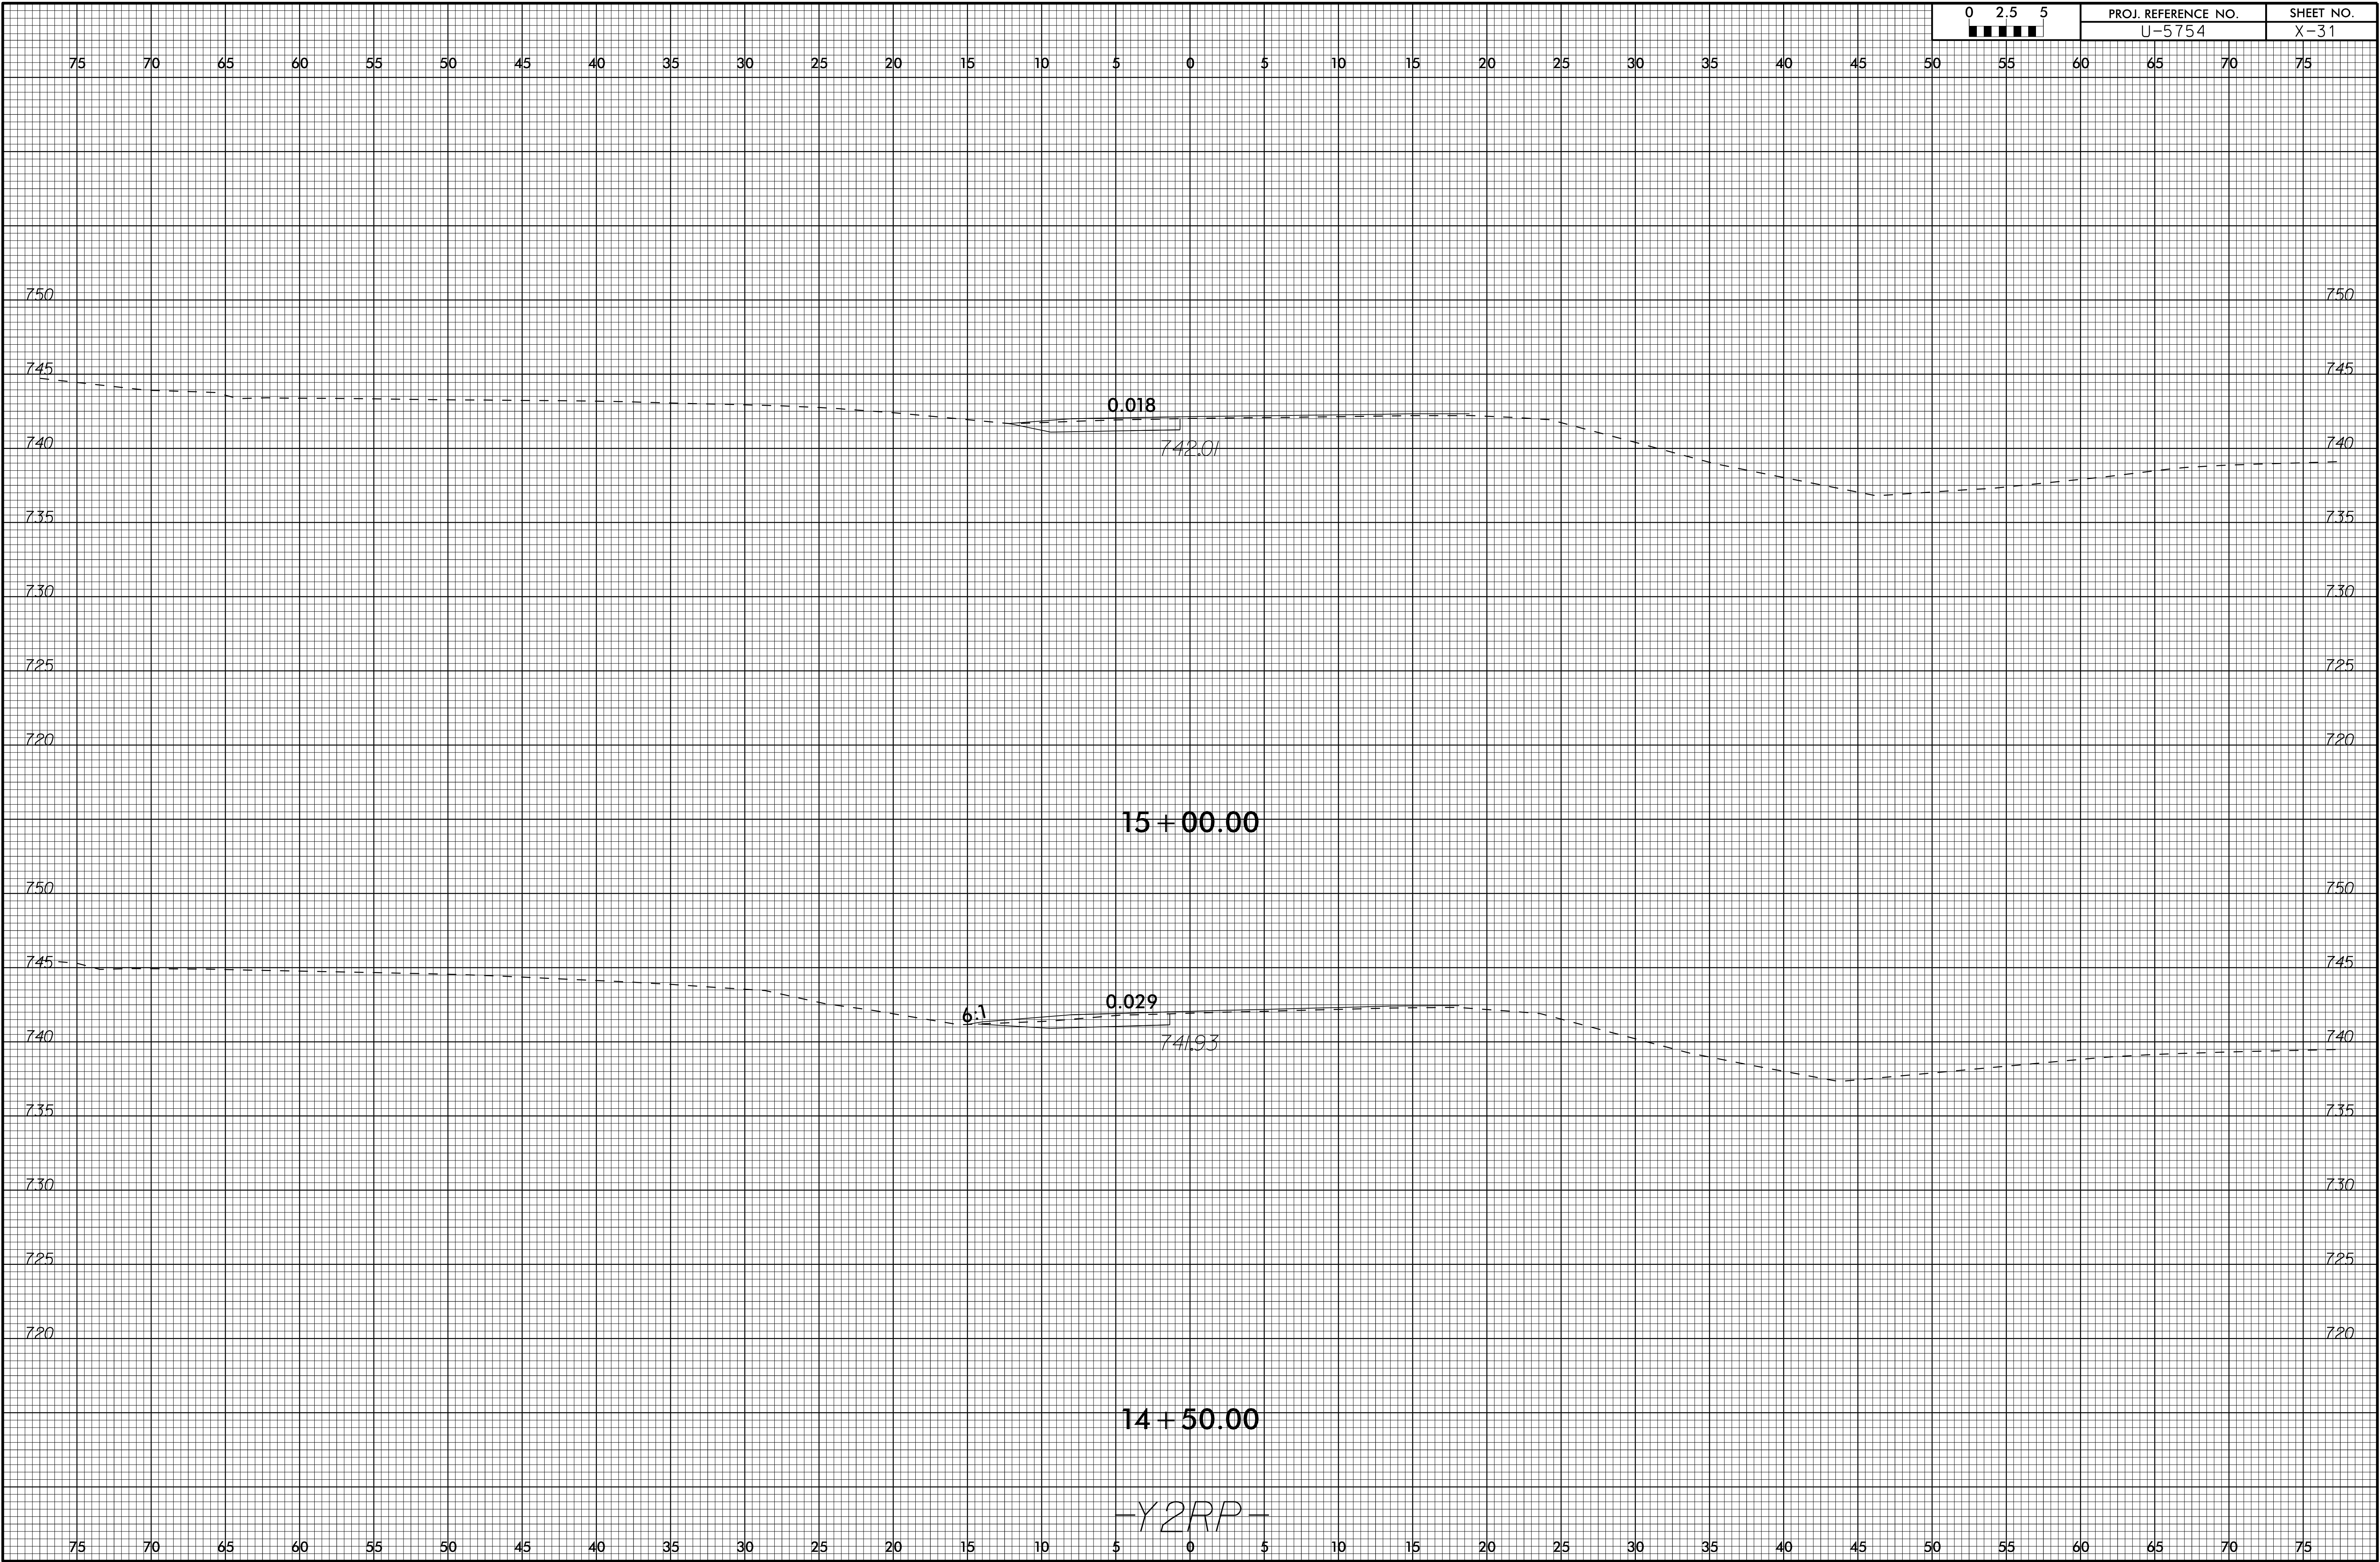




75 70 65 60 55 50 45 40 35 30 25 20 15 10 5 0 5 10 15 20 25 30 35 40 45 50 55 60 65 70 75

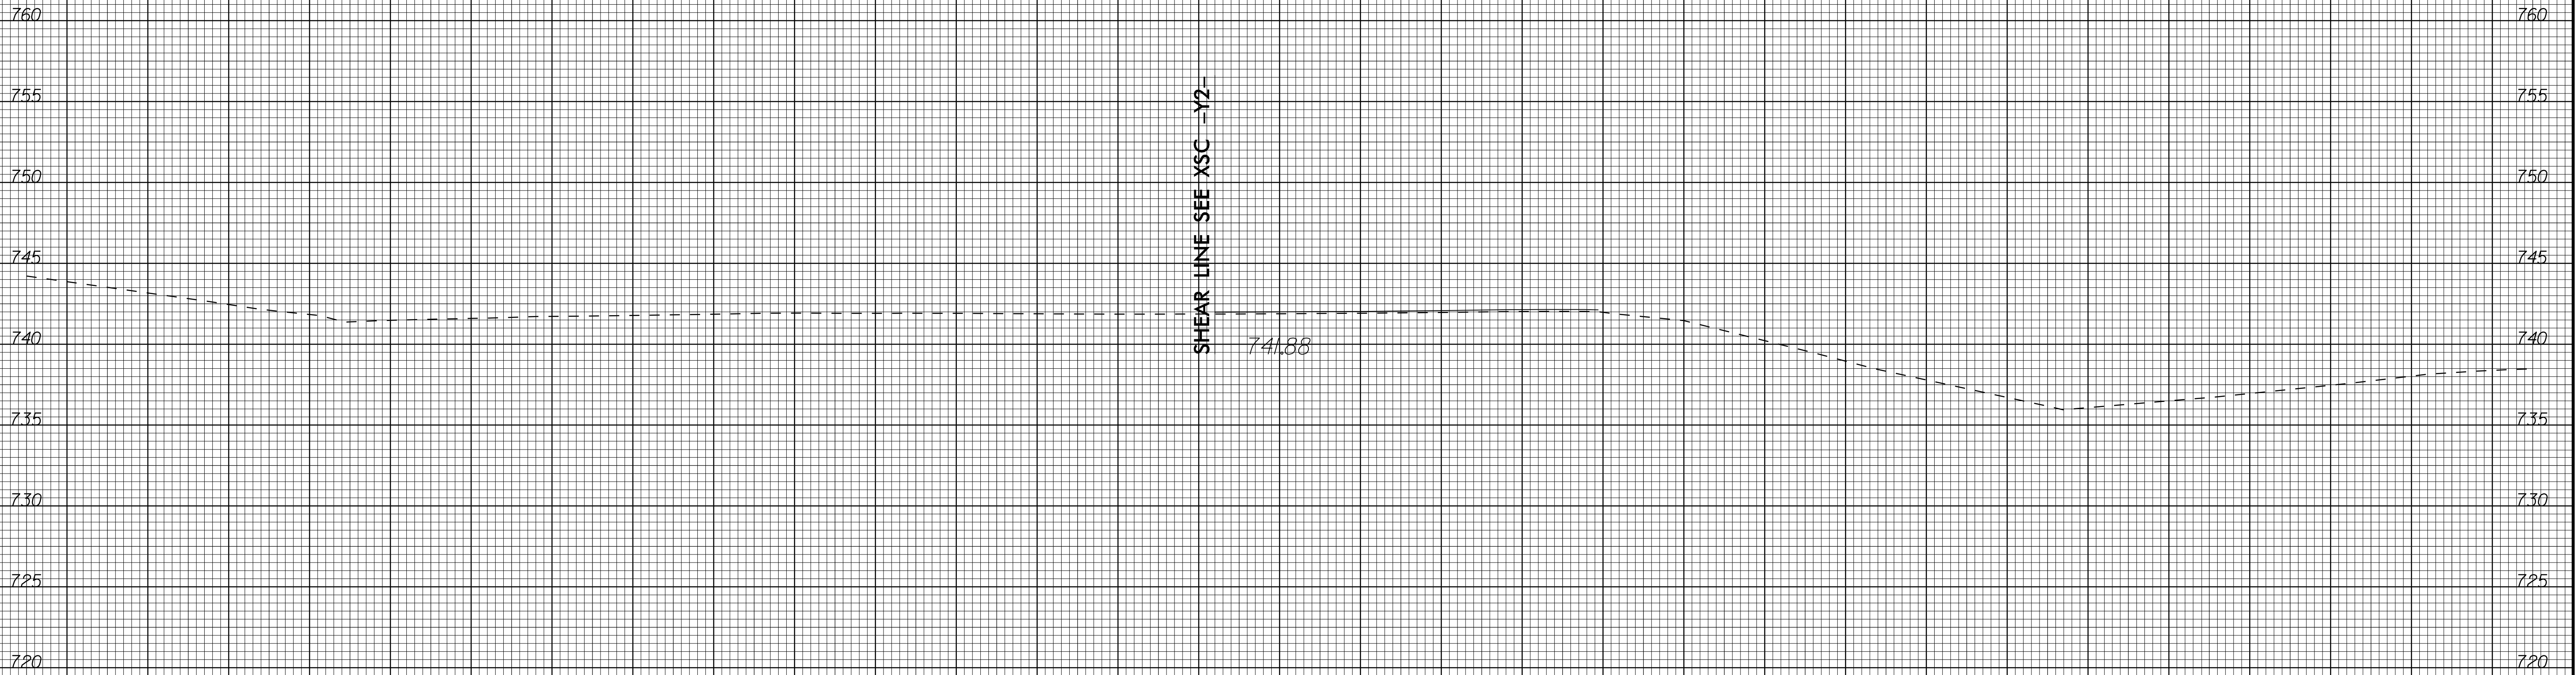


15+50.00

-Y2RP-

75 70 65 60 55 50 45 40 35 30 25 20 15 10 5 0 5 10 15 20 25 30 35 40 45 50 55 60 65 70 75

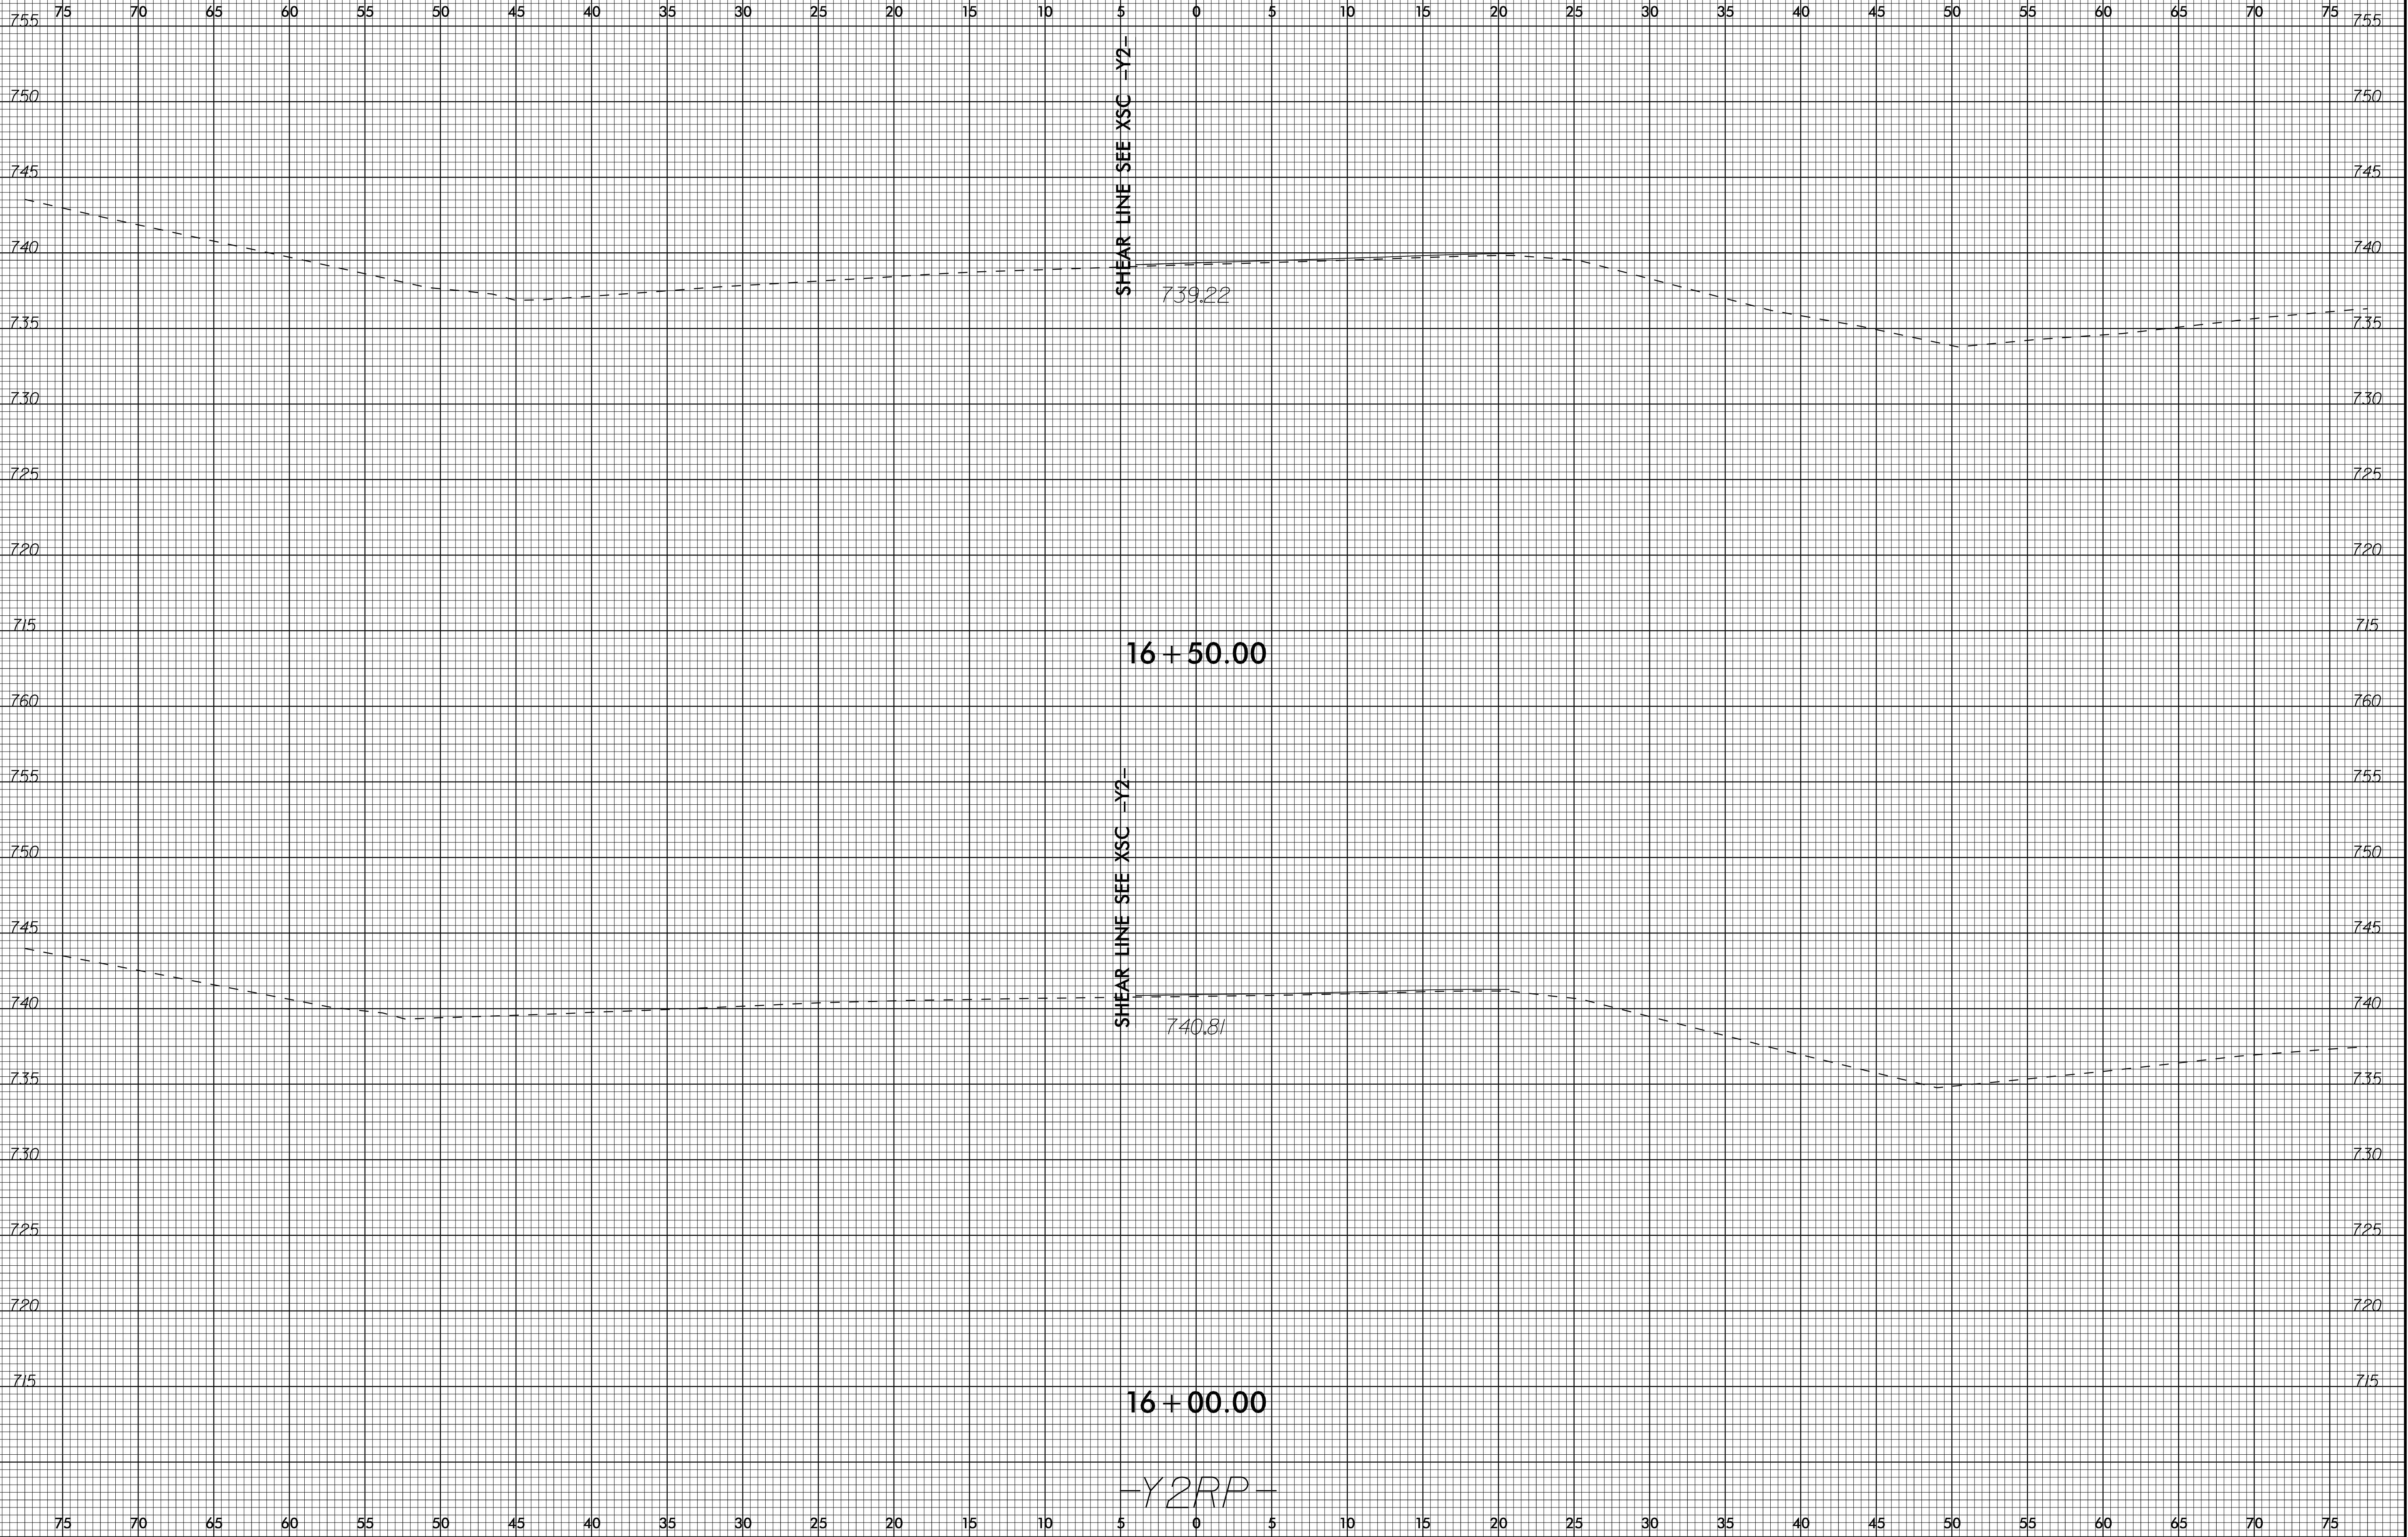

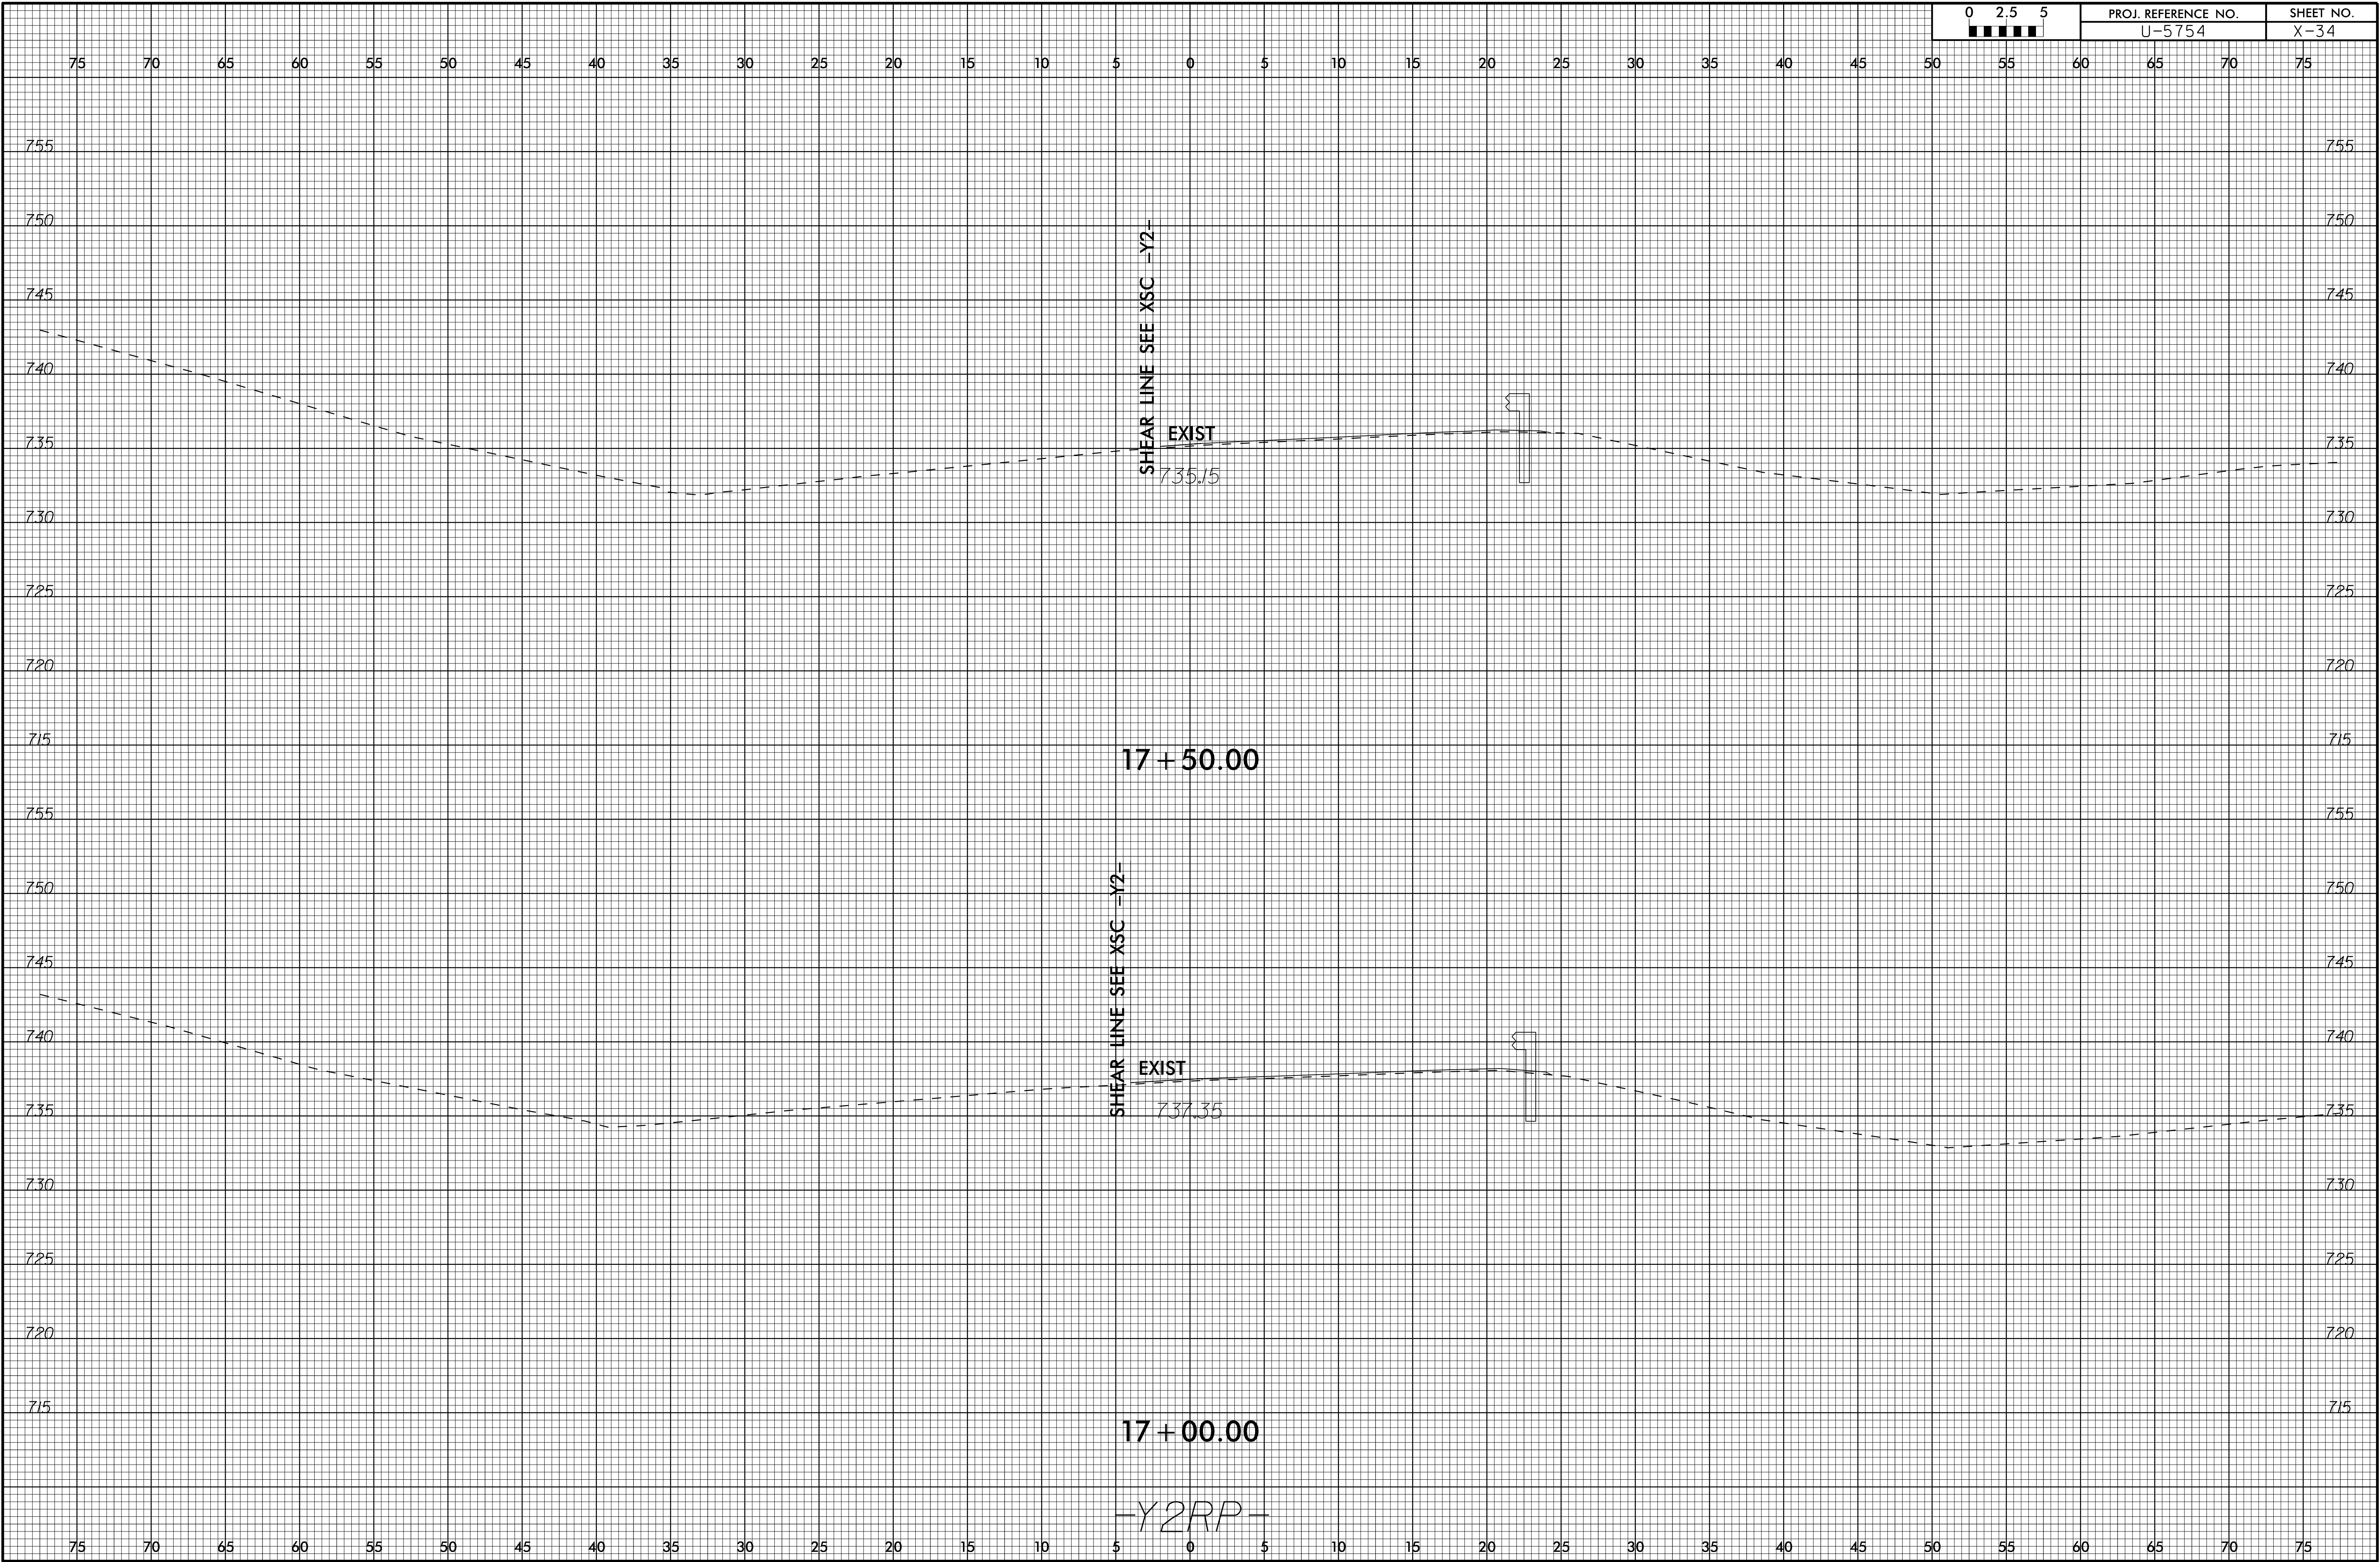



75 70 65 60 55 50 45 40 35 30 25 20 15 10 5 0 5 10 15 20 25 30 35 40 45 50 55 60 65 70 75


755
750
745
740
735
730
725
720
715

755
750
745
740
735
730
725
720
715

SHEAR LINE SEE XSC -Y2-

EXIST

732.90

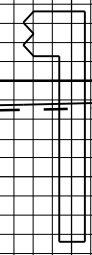

18+00.00

-Y2RP-

75 70 65 60 55 50 45 40 35 30 25 20 15 10 5 0 5 10 15 20 25 30 35 40 45 50 55 60 65 70 75