
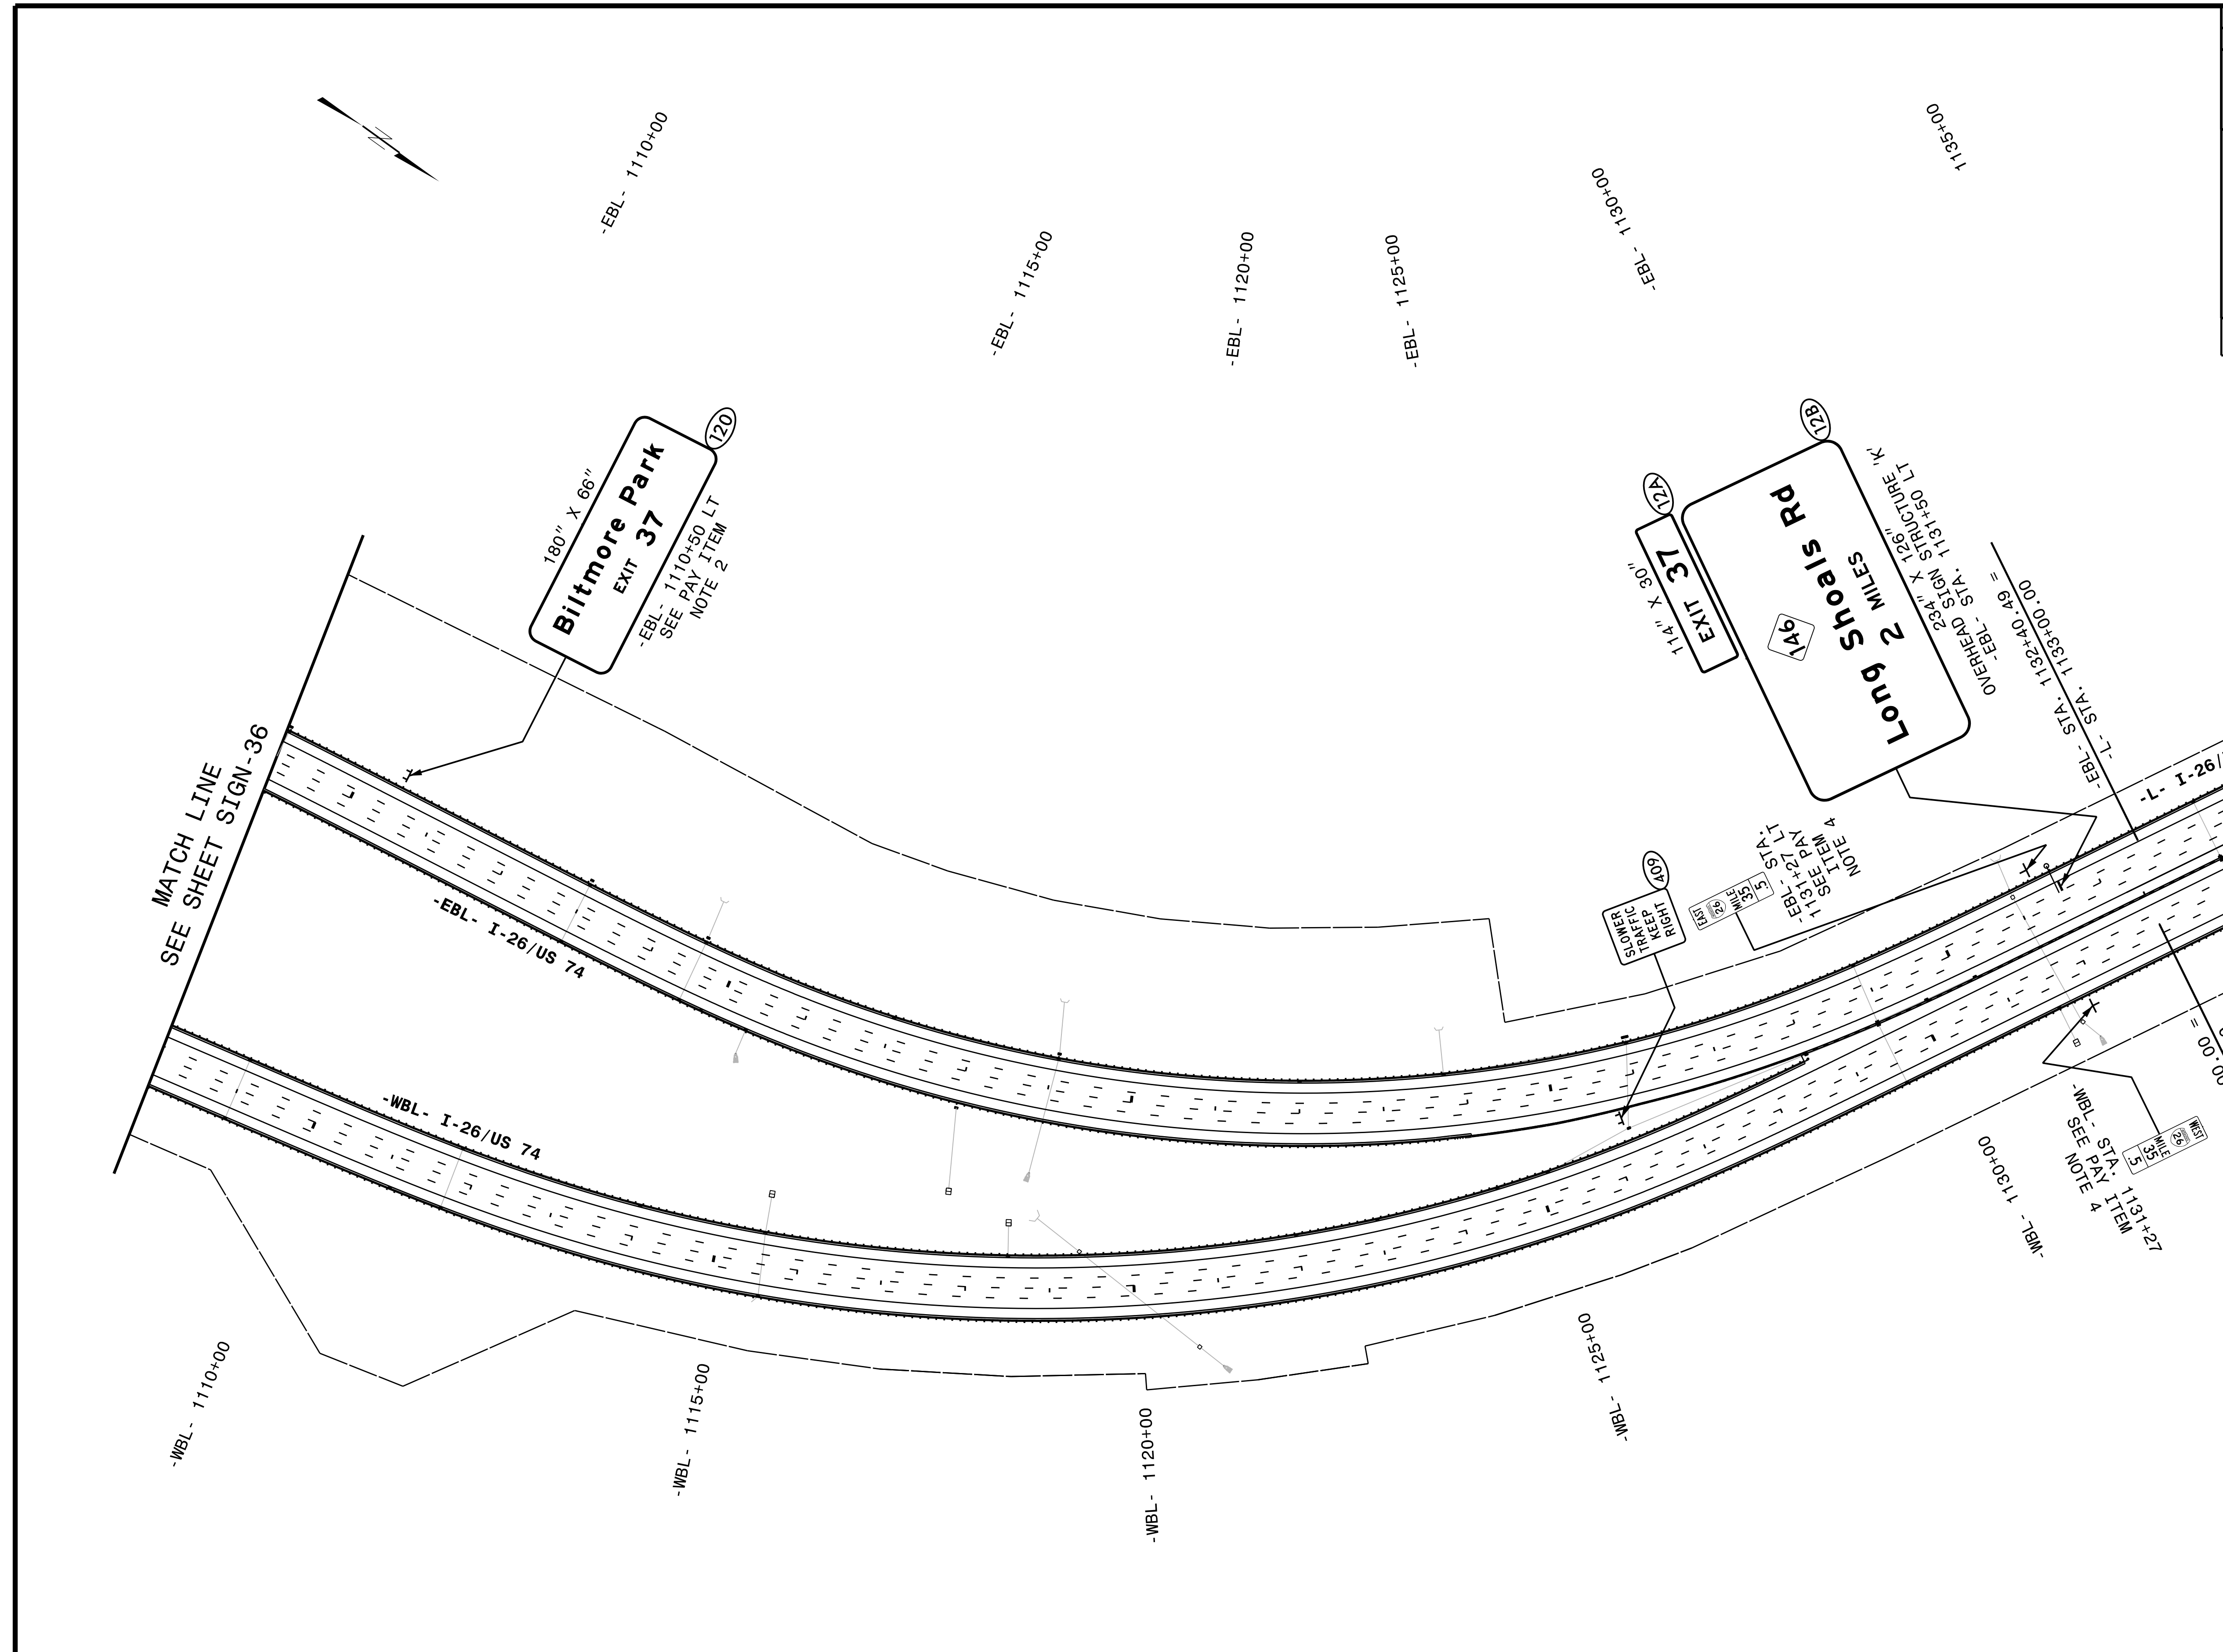


**This electronic collection of documents is provided
for the convenience of the user
and is Not a Certified Document –**

**The documents contained herein were originally issued
and sealed by the individuals whose names and license
numbers appear on each page, on the dates appearing
with their signature on that page.**

**This file or an individual page
shall not be considered a certified document.**


TIP NO. I-4700	SHEET NO. SIGN-37
APPROVED: <u>Andrew D. Klinkosick</u> <small>DocuSigned by: E3079F84596E448</small>	
DATE: 1/28/2019	
SEAL	
	
DOCUMENT NOT CONSIDERED FINAL UNLESS ALL SIGNATURES COMPLETED	




NOTE:
RETAIN ALL EXISTING SIGNS SHOWN ON THIS SHEET.

HNTB
HNTB NORTH CAROLINA, P.C.
343 E. Six Forks Road, Suite 200
Raleigh, North Carolina 27609
NC License No: C-1554
(919) 546-8997

PROPOSED SIGNING
-EBL- STA. 1109+00 TO 1132+00
-L- STA. 1133+00 TO 1136+00


TIP NO. I-4700	SHEET NO. SIGN-38
APPROVED: <u>Andrew D. Klinkosick</u> <small>DocuSigned by: E3D79F84596E448</small>	
DATE: 1/28/2019	
SEAL	
	
DOCUMENT NOT CONSIDERED FINAL UNLESS ALL SIGNATURES COMPLETED	

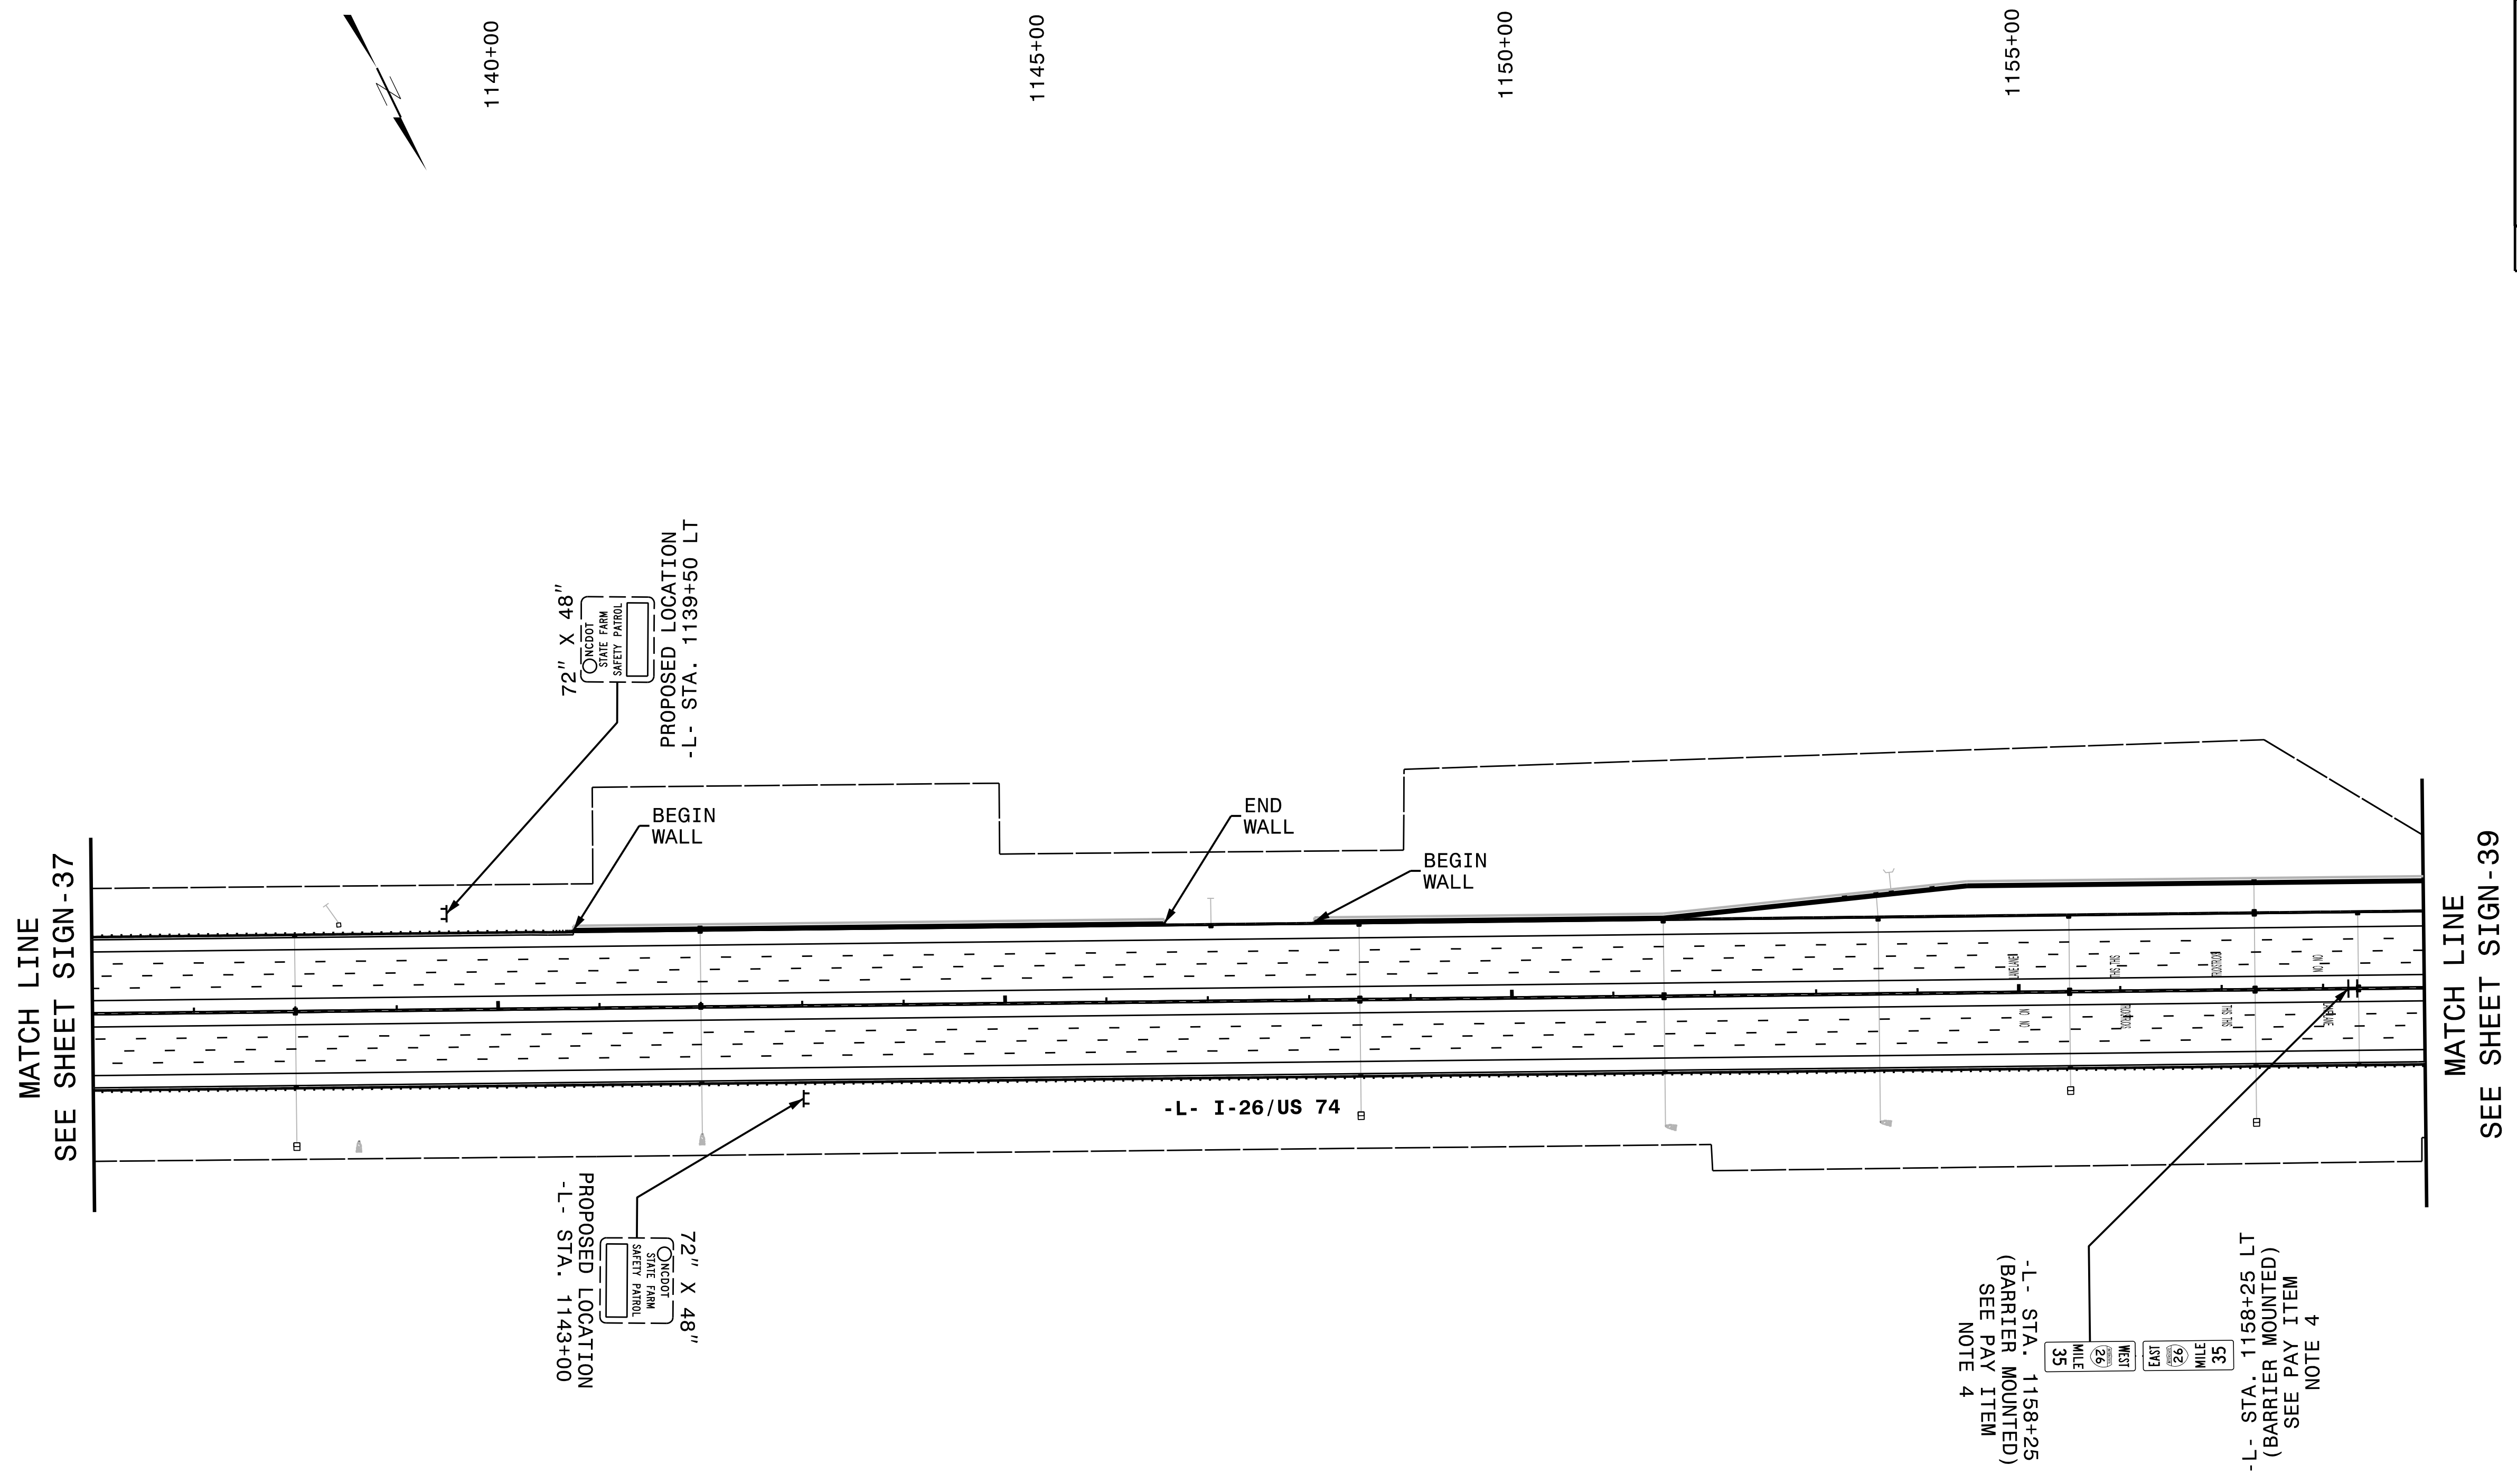


NOTE:
RETAIN ALL EXISTING SIGNS SHOWN ON THIS SHEET.

HNTB
HNTB NORTH CAROLINA, P.C.
343 E. Six Forks Road, Suite 200
Raleigh, North Carolina 27609
NC License No: C-1554
(919) 546-8997

PROPOSED SIGNING
-L- STA. 1136+00 TO 1159+00


TIP NO. I-4700	SHEET NO. SIGN-39
APPROVED: <i>Andrew D. Klinkick</i> <small>E3079F84596E448</small>	
DATE: 1/28/2019	
	
DOCUMENT NOT CONSIDERED FINAL UNLESS ALL SIGNATURES COMPLETED	

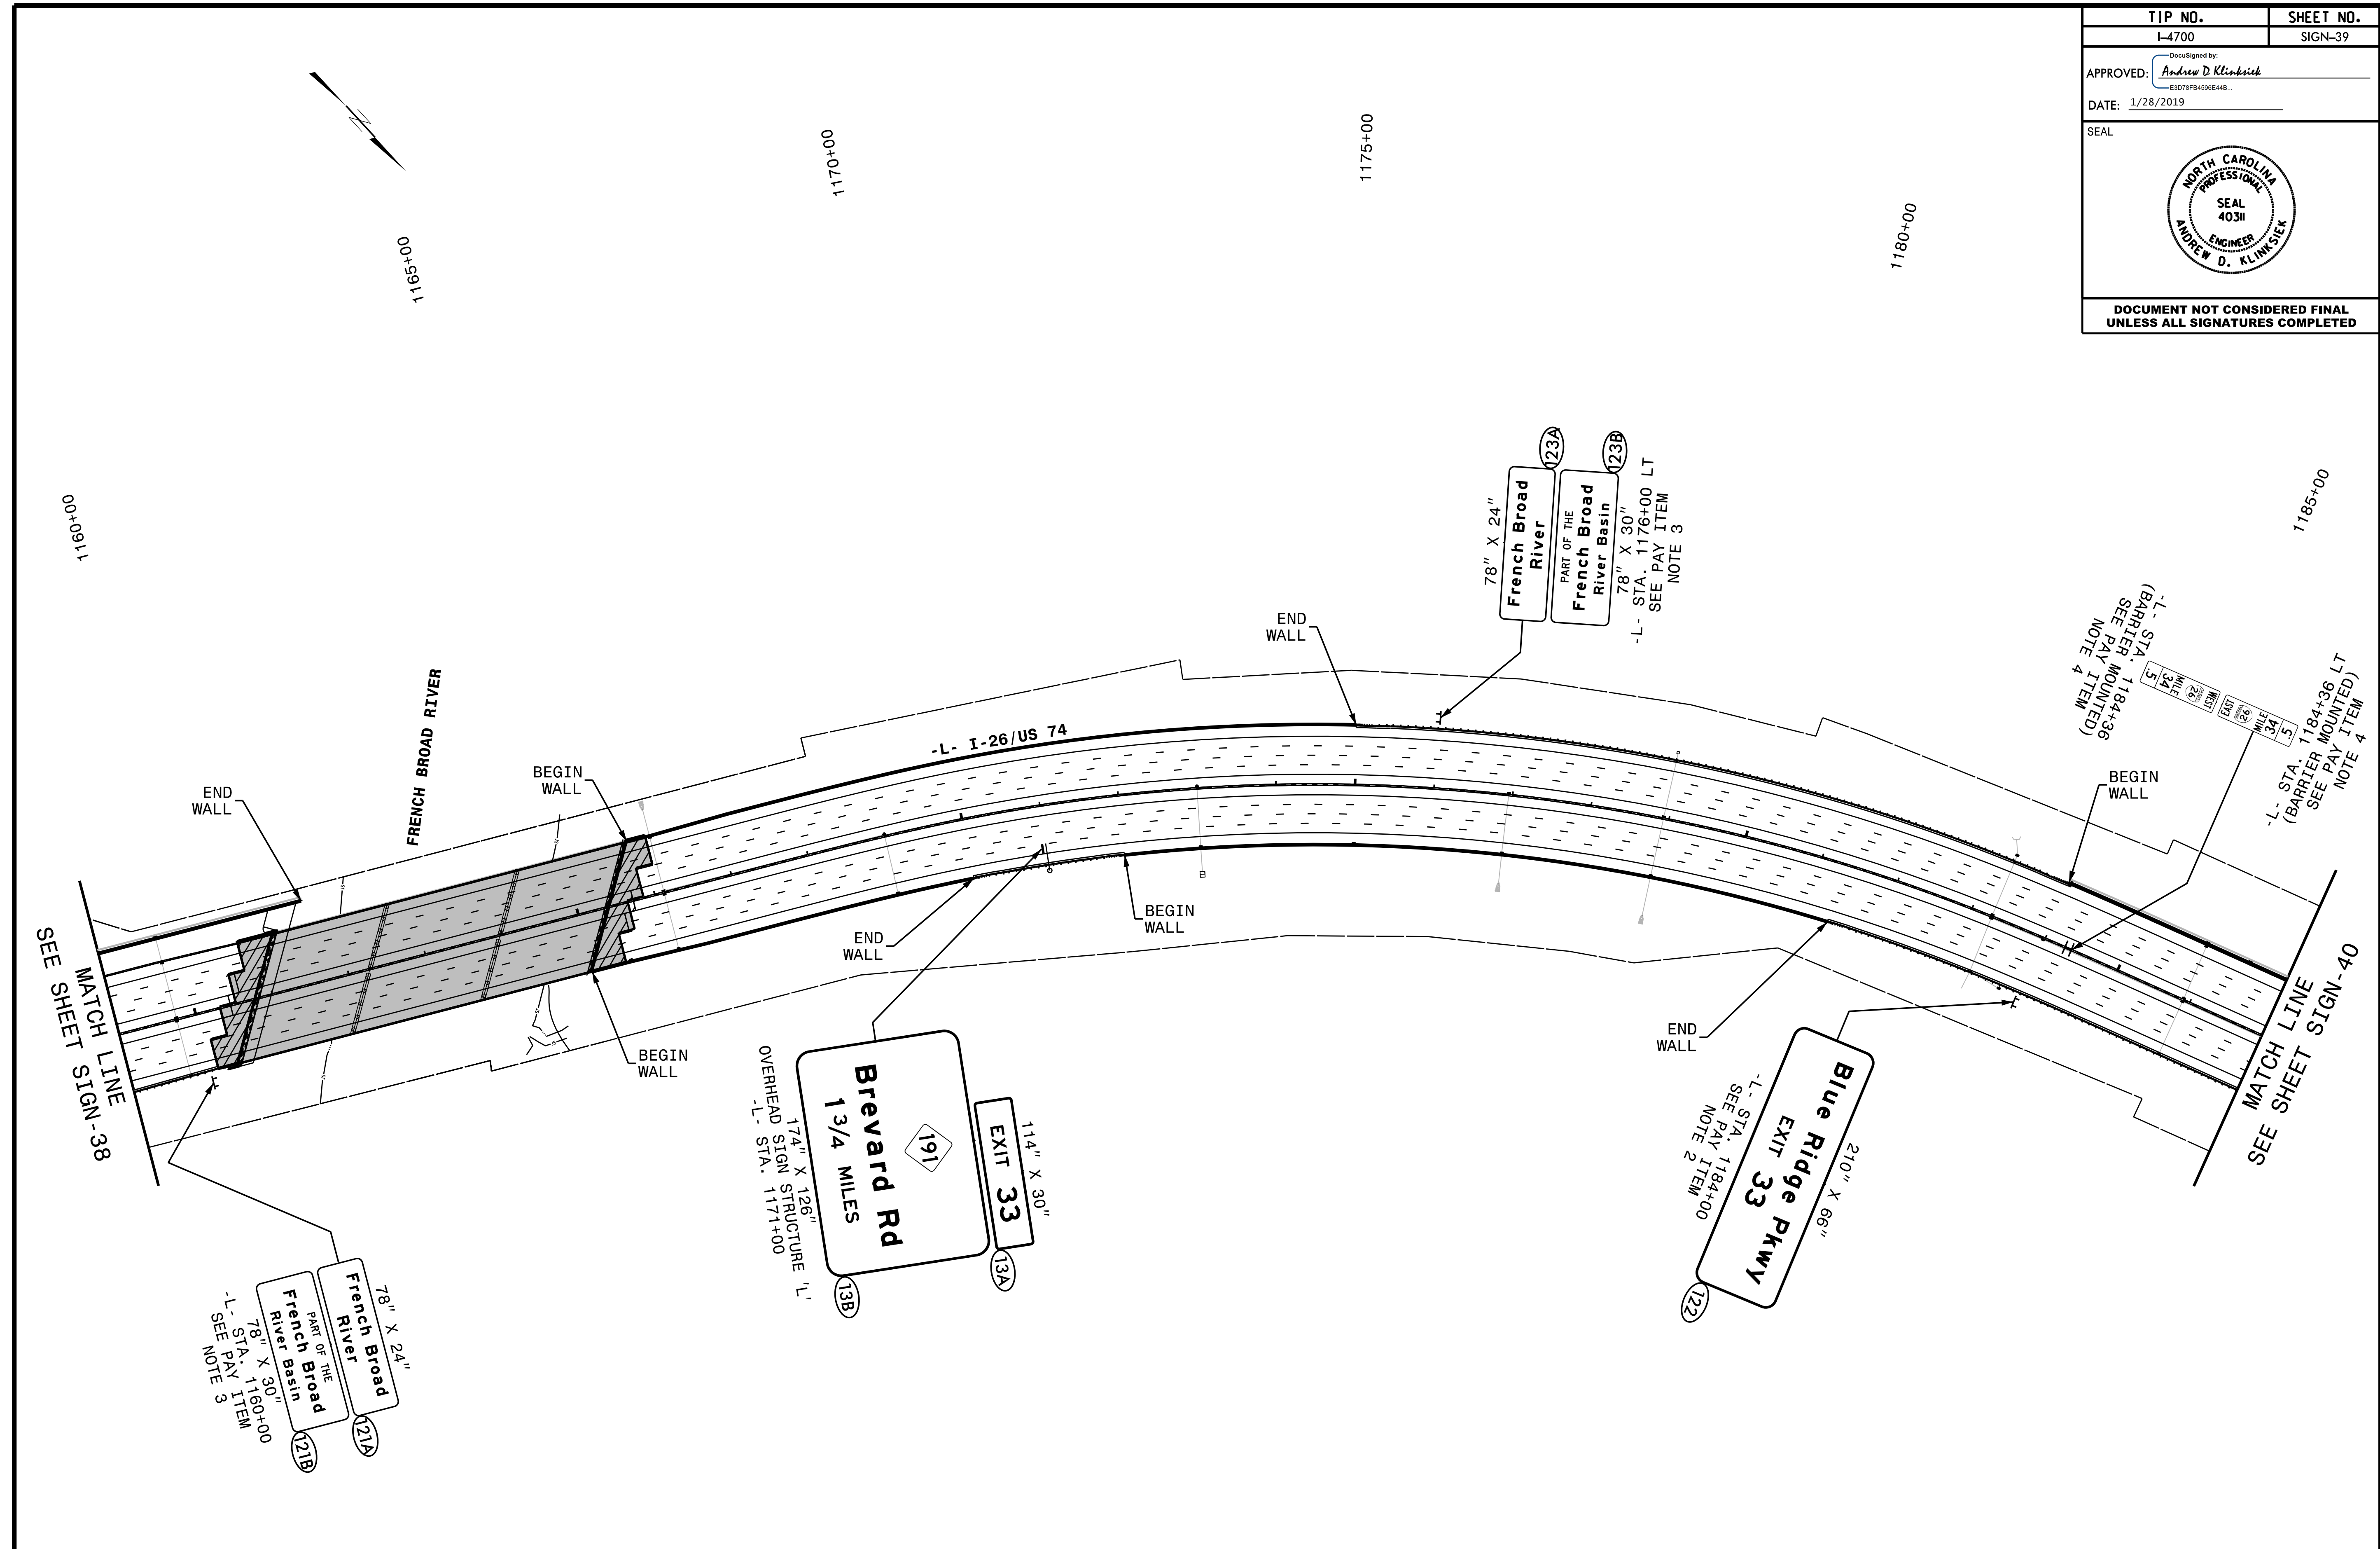


NOTE:
RETAIN ALL EXISTING SIGNS SHOWN ON THIS SHEET.

HNTB
 HNTB NORTH CAROLINA, P.C.
 343 E. Six Forks Road, Suite 200
 Raleigh, North Carolina 27609
 NC License No: C-1554
 (919) 546-8997

PROPOSED SIGNING
-L- STA. 1159+00 TO 1187+00


TIP NO. I-4700	SHEET NO. SIGN-40
APPROVED: <i>Andrew D. Klinkick</i> <small>DocuSigned by: E3079F84596E448</small>	
DATE: 1/28/2019	
SEAL	
	
DOCUMENT NOT CONSIDERED FINAL UNLESS ALL SIGNATURES COMPLETED	

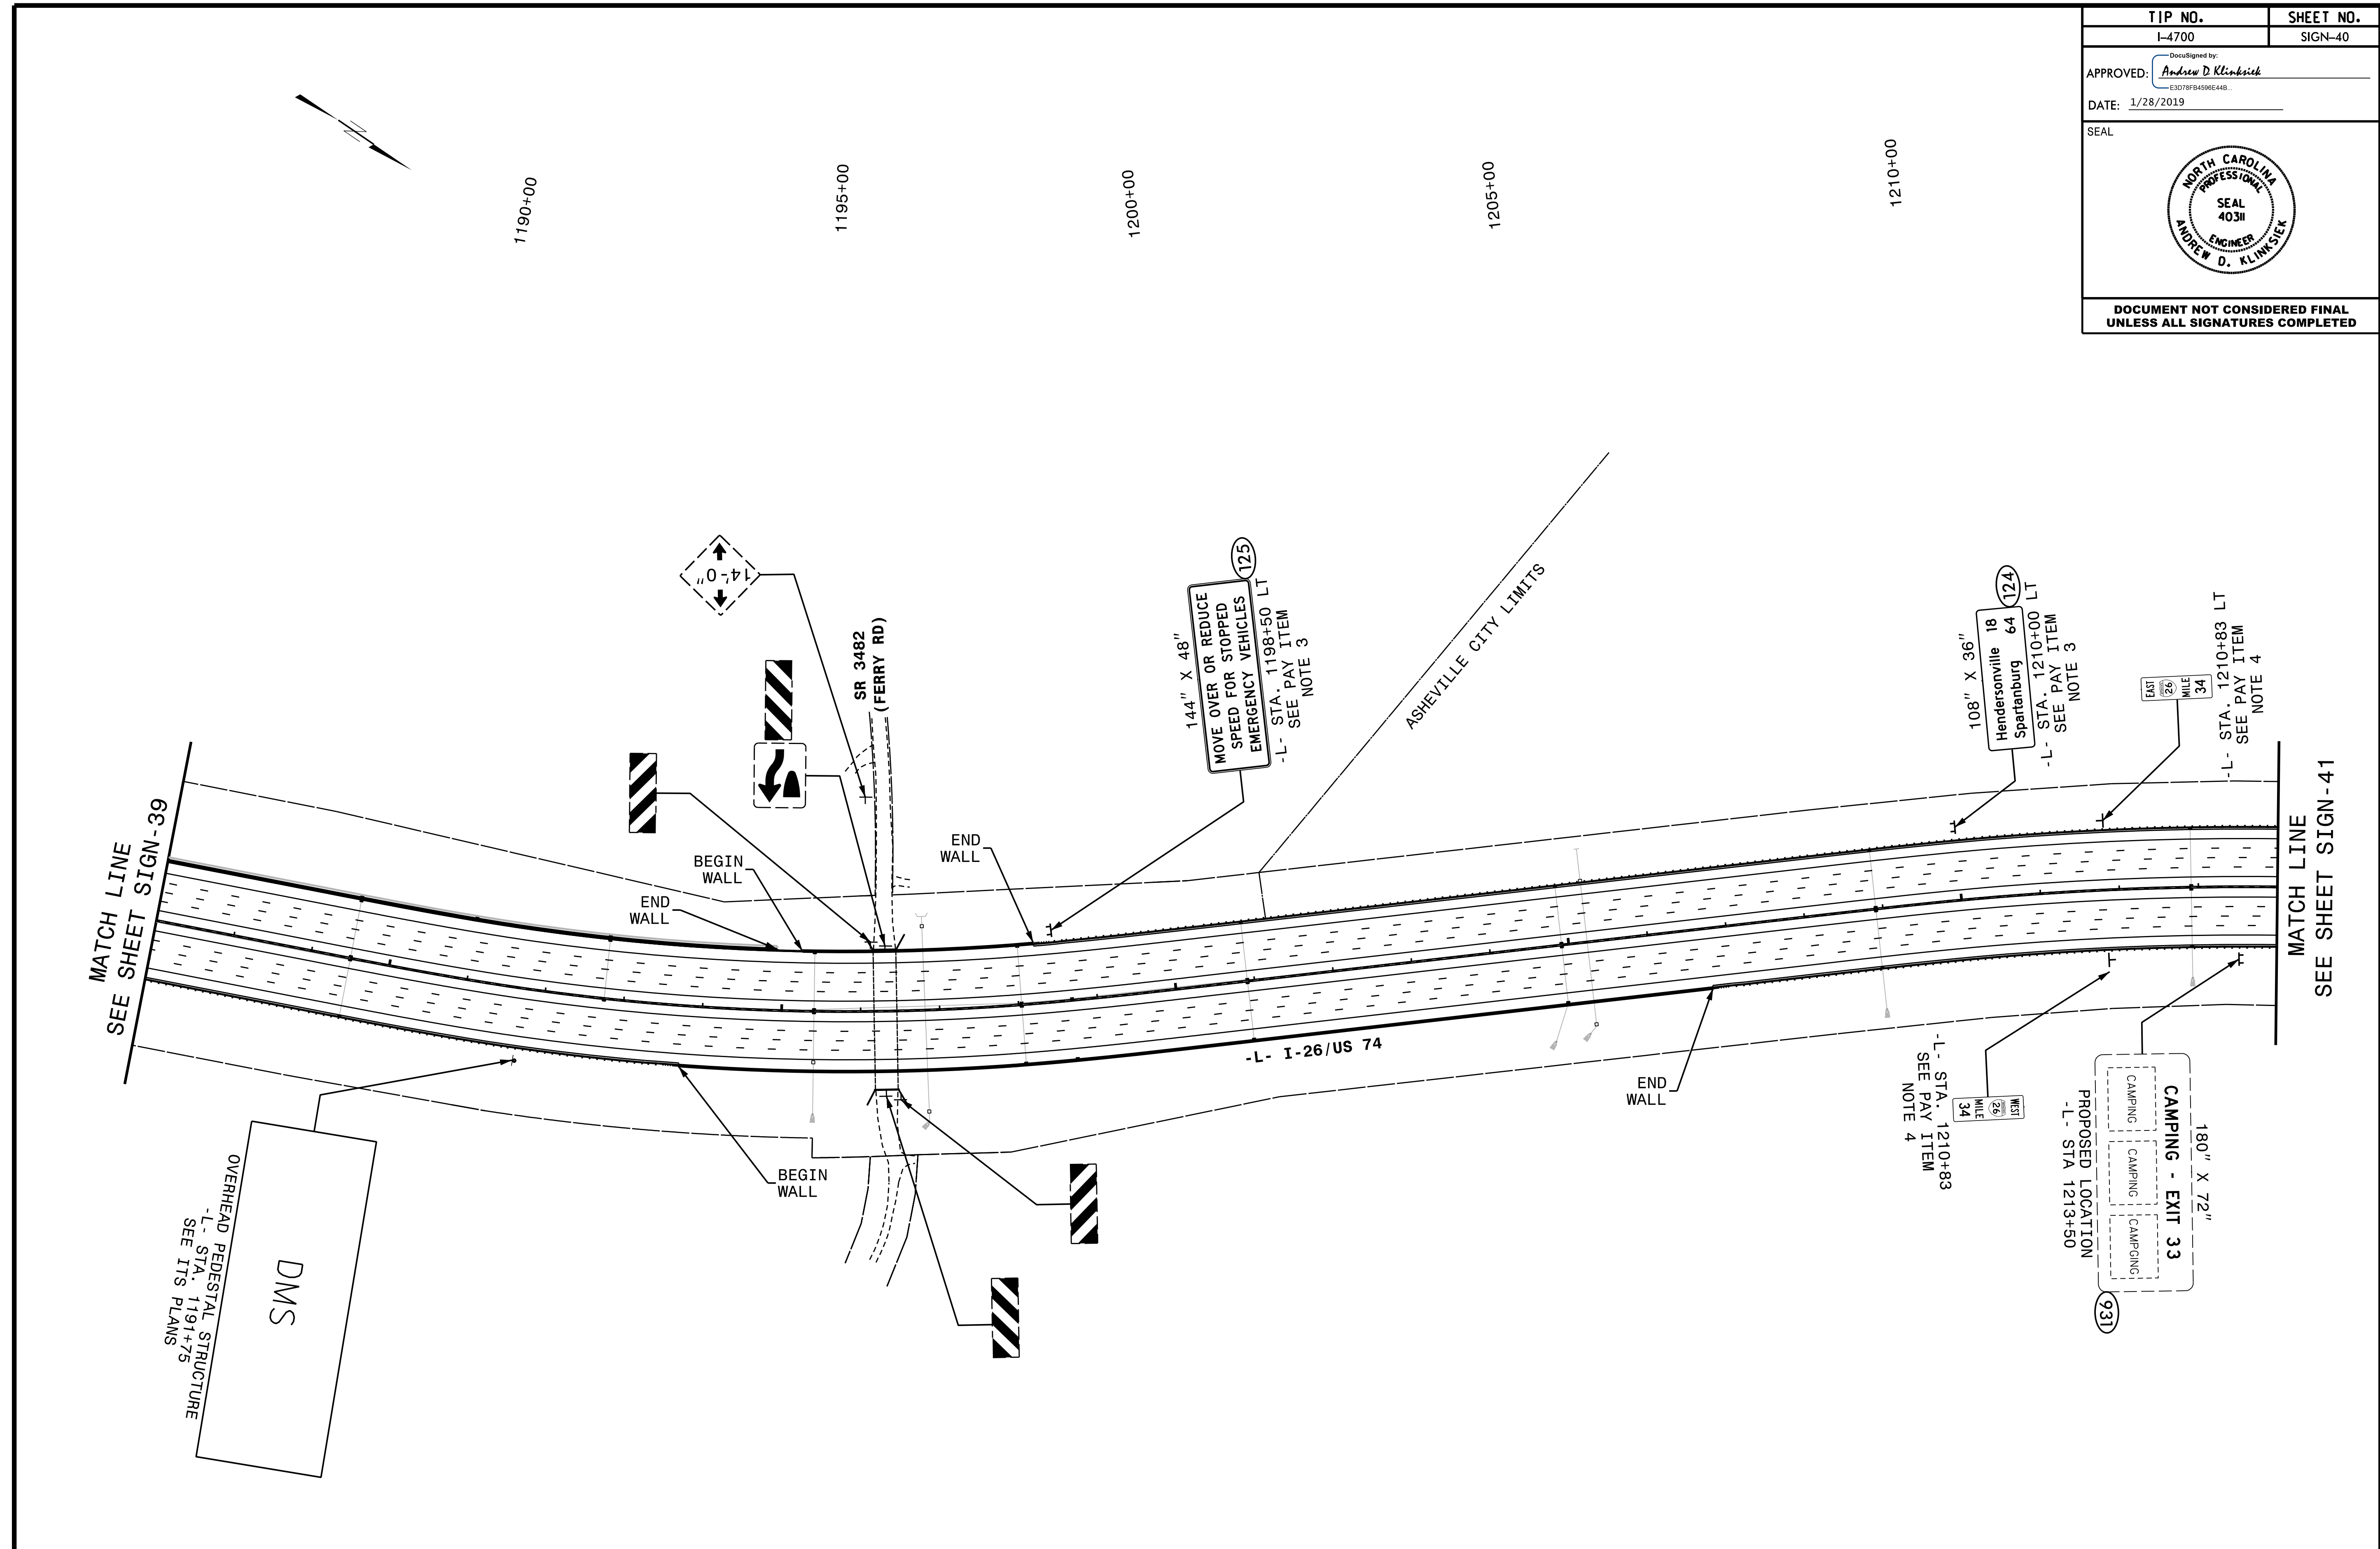


NOTE:
RETAIN ALL EXISTING SIGNS SHOWN ON THIS SHEET.

HNTB
HNTB NORTH CAROLINA, P.C.
343 E. Six Forks Road, Suite 200
Raleigh, North Carolina 27609
NC License No: C-1554
(919) 546-8997

PROPOSED SIGNING
-L- STA. 1187+00 TO 1214+00


TIP NO. I-4700	SHEET NO. SIGN-41
APPROVED: <u>Andrew D. Klinkosick</u> <small>DocuSigned by: E3D79F84596E448</small>	
DATE: 1/28/2019	
SEAL 	
DOCUMENT NOT CONSIDERED FINAL UNLESS ALL SIGNATURES COMPLETED	

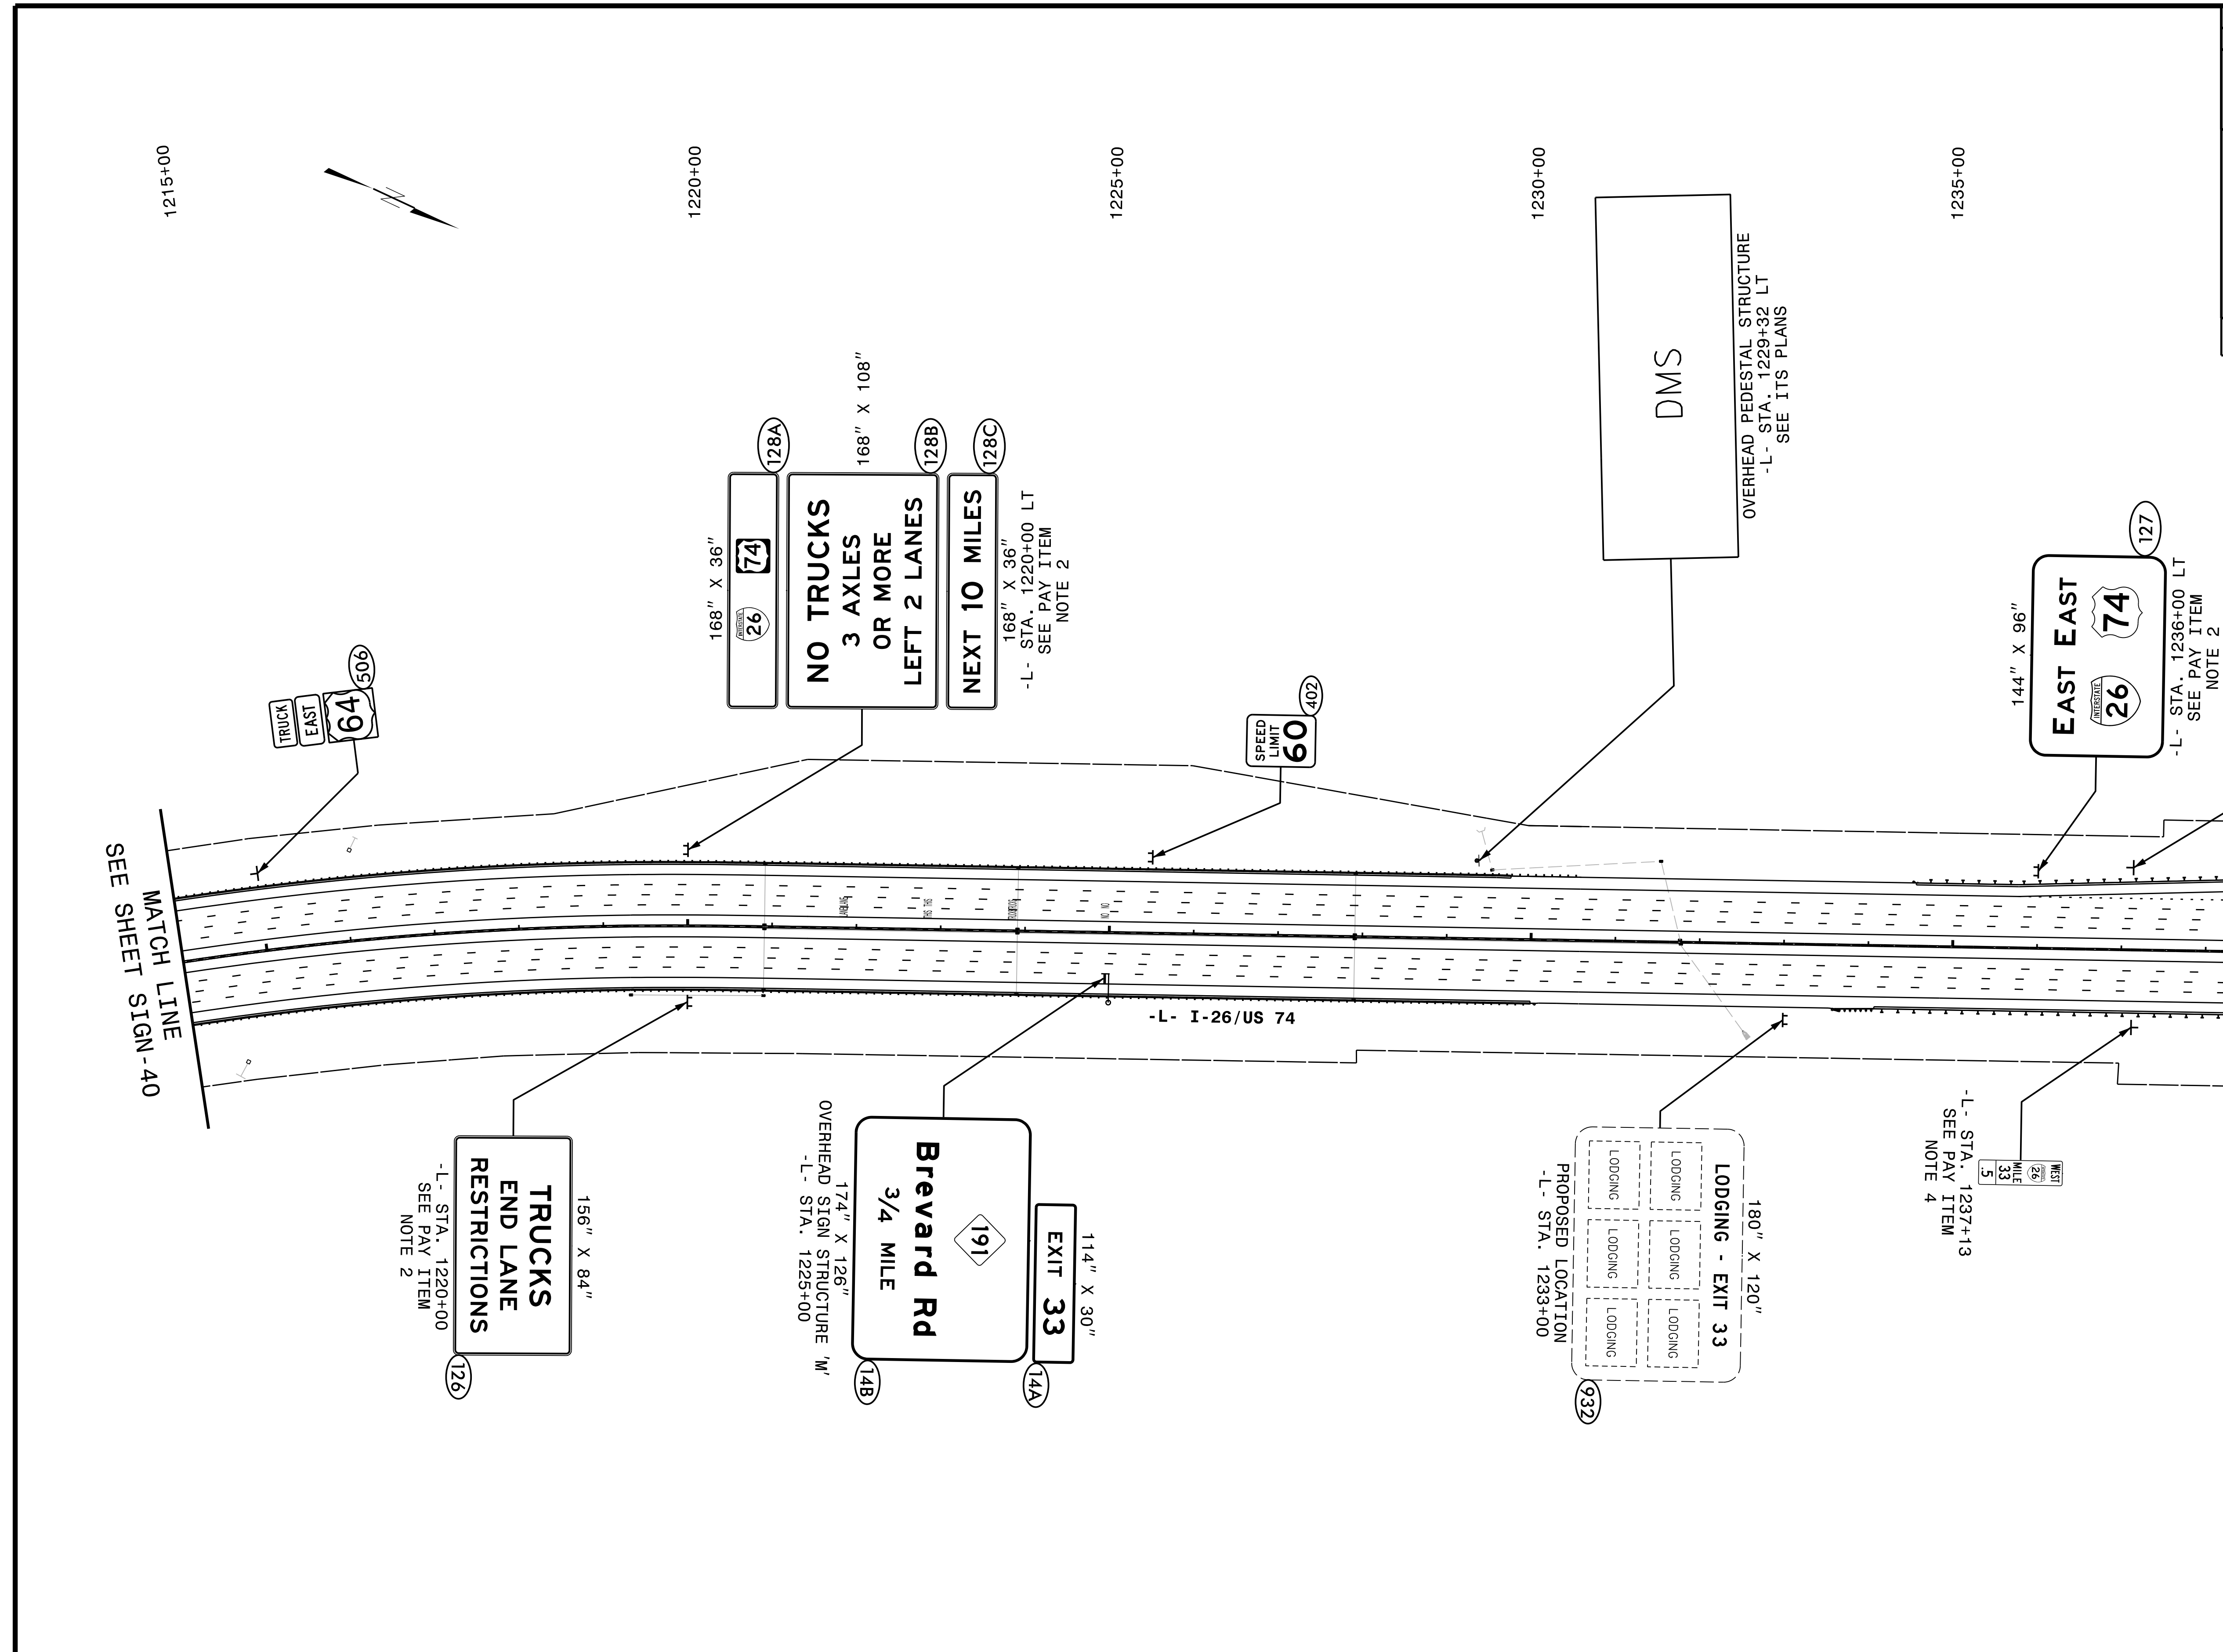


NOTE:
RETAIN ALL EXISTING SIGNS SHOWN ON THIS SHEET.

HNTB HNTB NORTH CAROLINA, P.C.
343 E. Six Forks Road, Suite 200
Raleigh, North Carolina 27609
NC License No: C-1554
(919) 546-8997

PROPOSED SIGNING
-L- STA. 1214+00 TO 1241+00


TIP NO. I-4700	SHEET NO. SIGN-42
APPROVED: <i>Andrew D. Klinkick</i> <small>DocuSigned by: E3D79F84596E448</small>	
DATE: 1/28/2019	
SEAL	
	
DOCUMENT NOT CONSIDERED FINAL UNLESS ALL SIGNATURES COMPLETED	

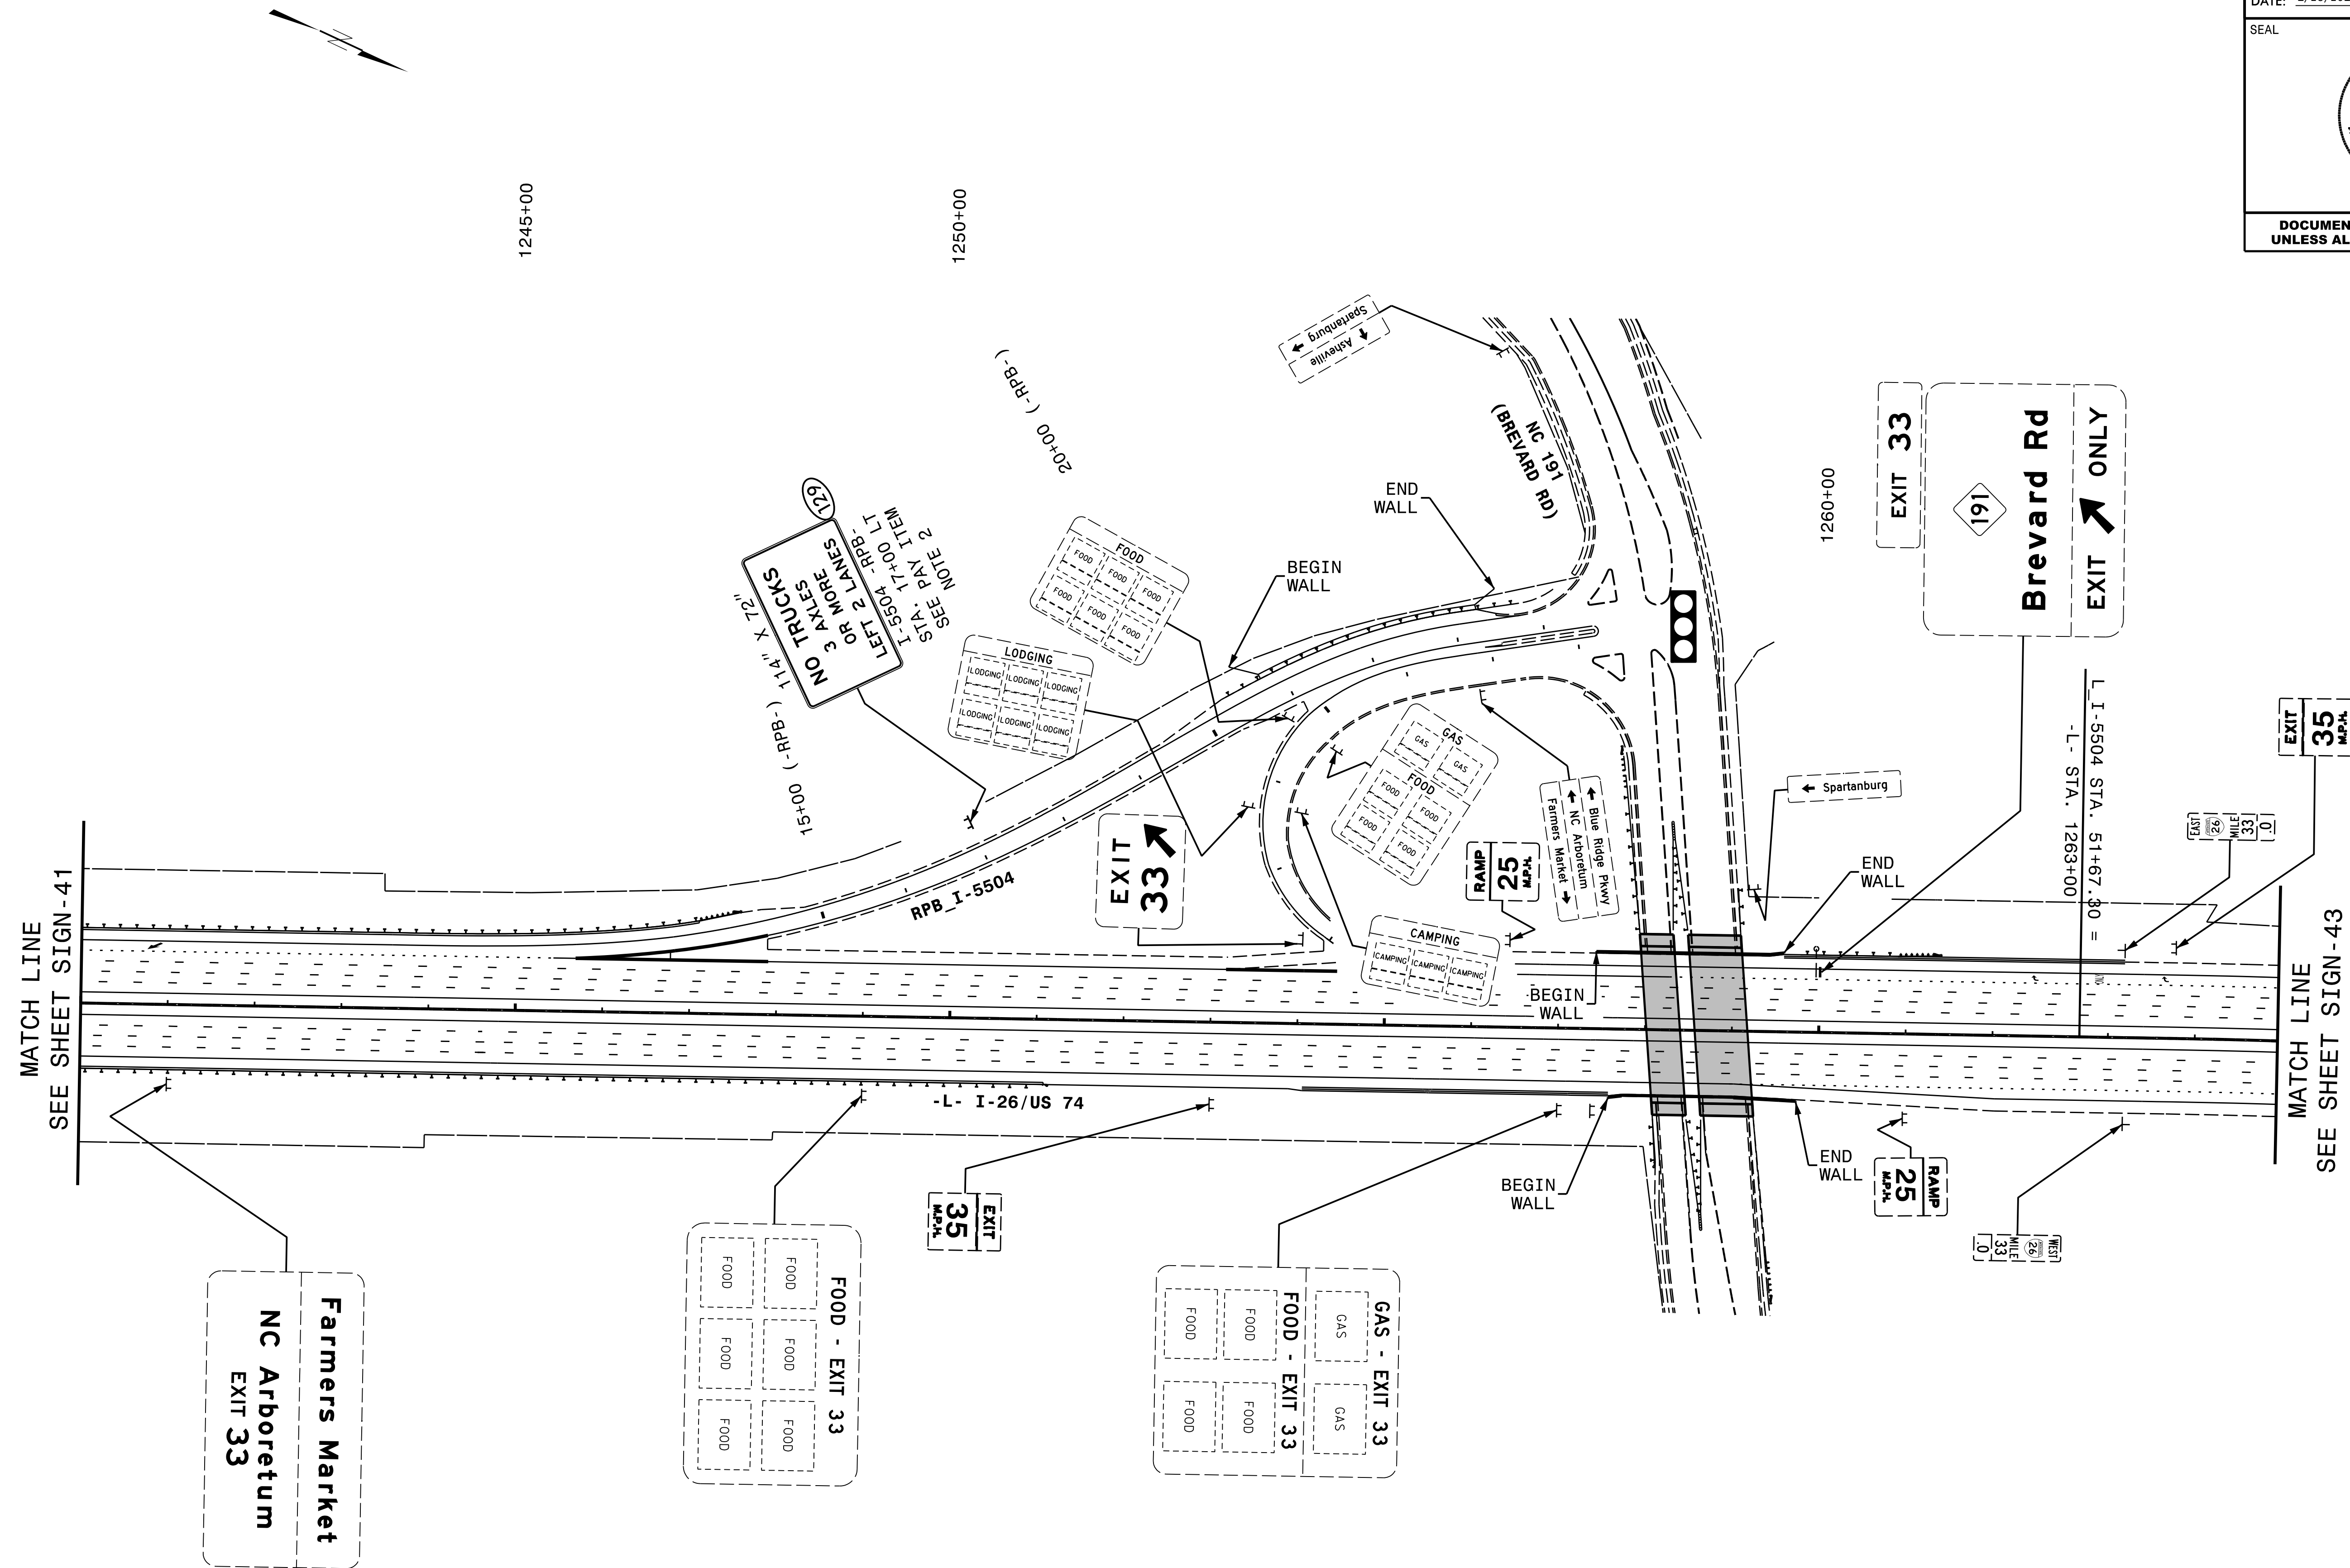


NOTE:
RETAIN ALL EXISTING SIGNS SHOWN ON THIS SHEET.

HNTB
HNTB NORTH CAROLINA, P.C.
343 E. Six Forks Road, Suite 200
Raleigh, North Carolina 27609
NC License No: C-1554
(919) 546-8997

PROPOSED SIGNING
-L- STA. 1241+00 TO
I-5504 -L- STA. 54+00


TIP NO. I-4700	SHEET NO. SIGN-43
APPROVED: <i>Andrew D. Klinkosick</i> E3078F84596E448	
DATE: 1/28/2019	
SEAL	
	
DOCUMENT NOT CONSIDERED FINAL UNLESS ALL SIGNATURES COMPLETED	

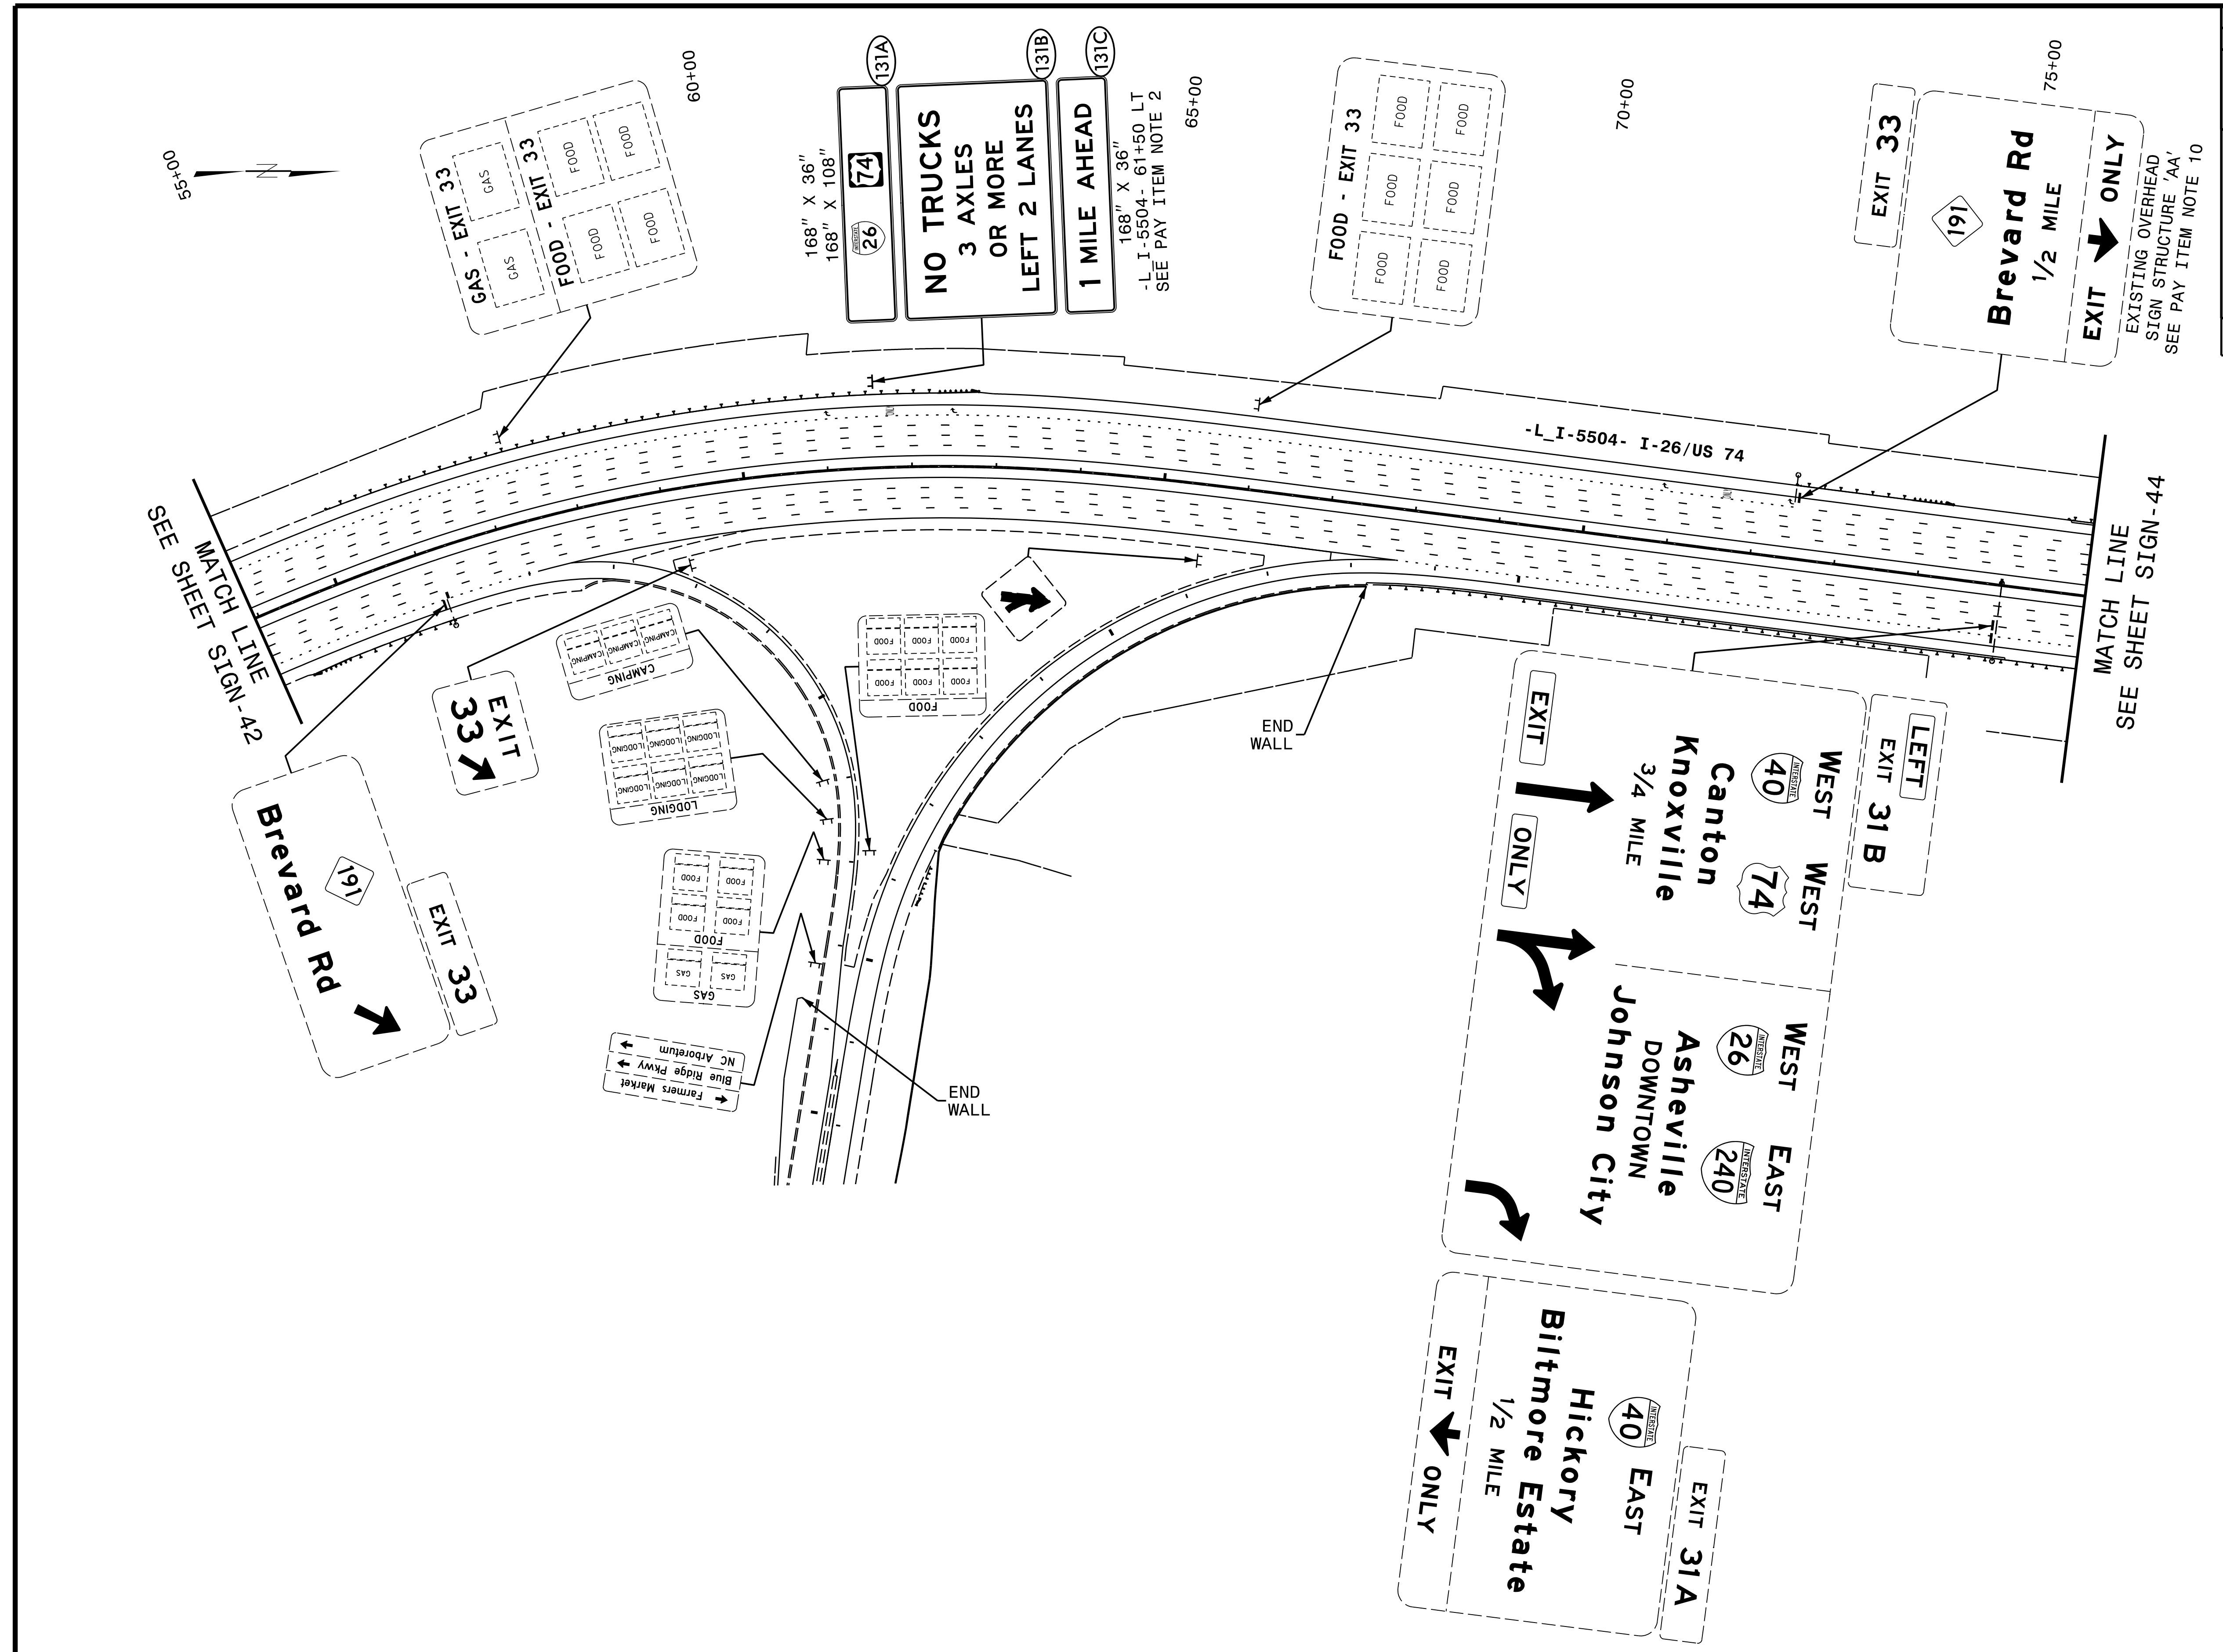


NOTE:
RETAIN ALL EXISTING SIGNS SHOWN ON THIS SHEET.

HNTB
HNTB NORTH CAROLINA, P.C.
343 E. Six Forks Road, Suite 200
Raleigh, North Carolina 27609
NC License No: C-1554
(919) 546-8997

PROPOSED SIGNING
I-5504 -L- STA. 54+00 TO
I-5504 -L- STA. 76+00

TIP NO. I-4700	SHEET NO. SIGN-44
APPROVED: <i>Andrew D. Klinkosick</i> <small>E31079F84596E448</small>	
DATE: 1/28/2019	
SEAL	
	
DOCUMENT NOT CONSIDERED FINAL UNLESS ALL SIGNATURES COMPLETED	

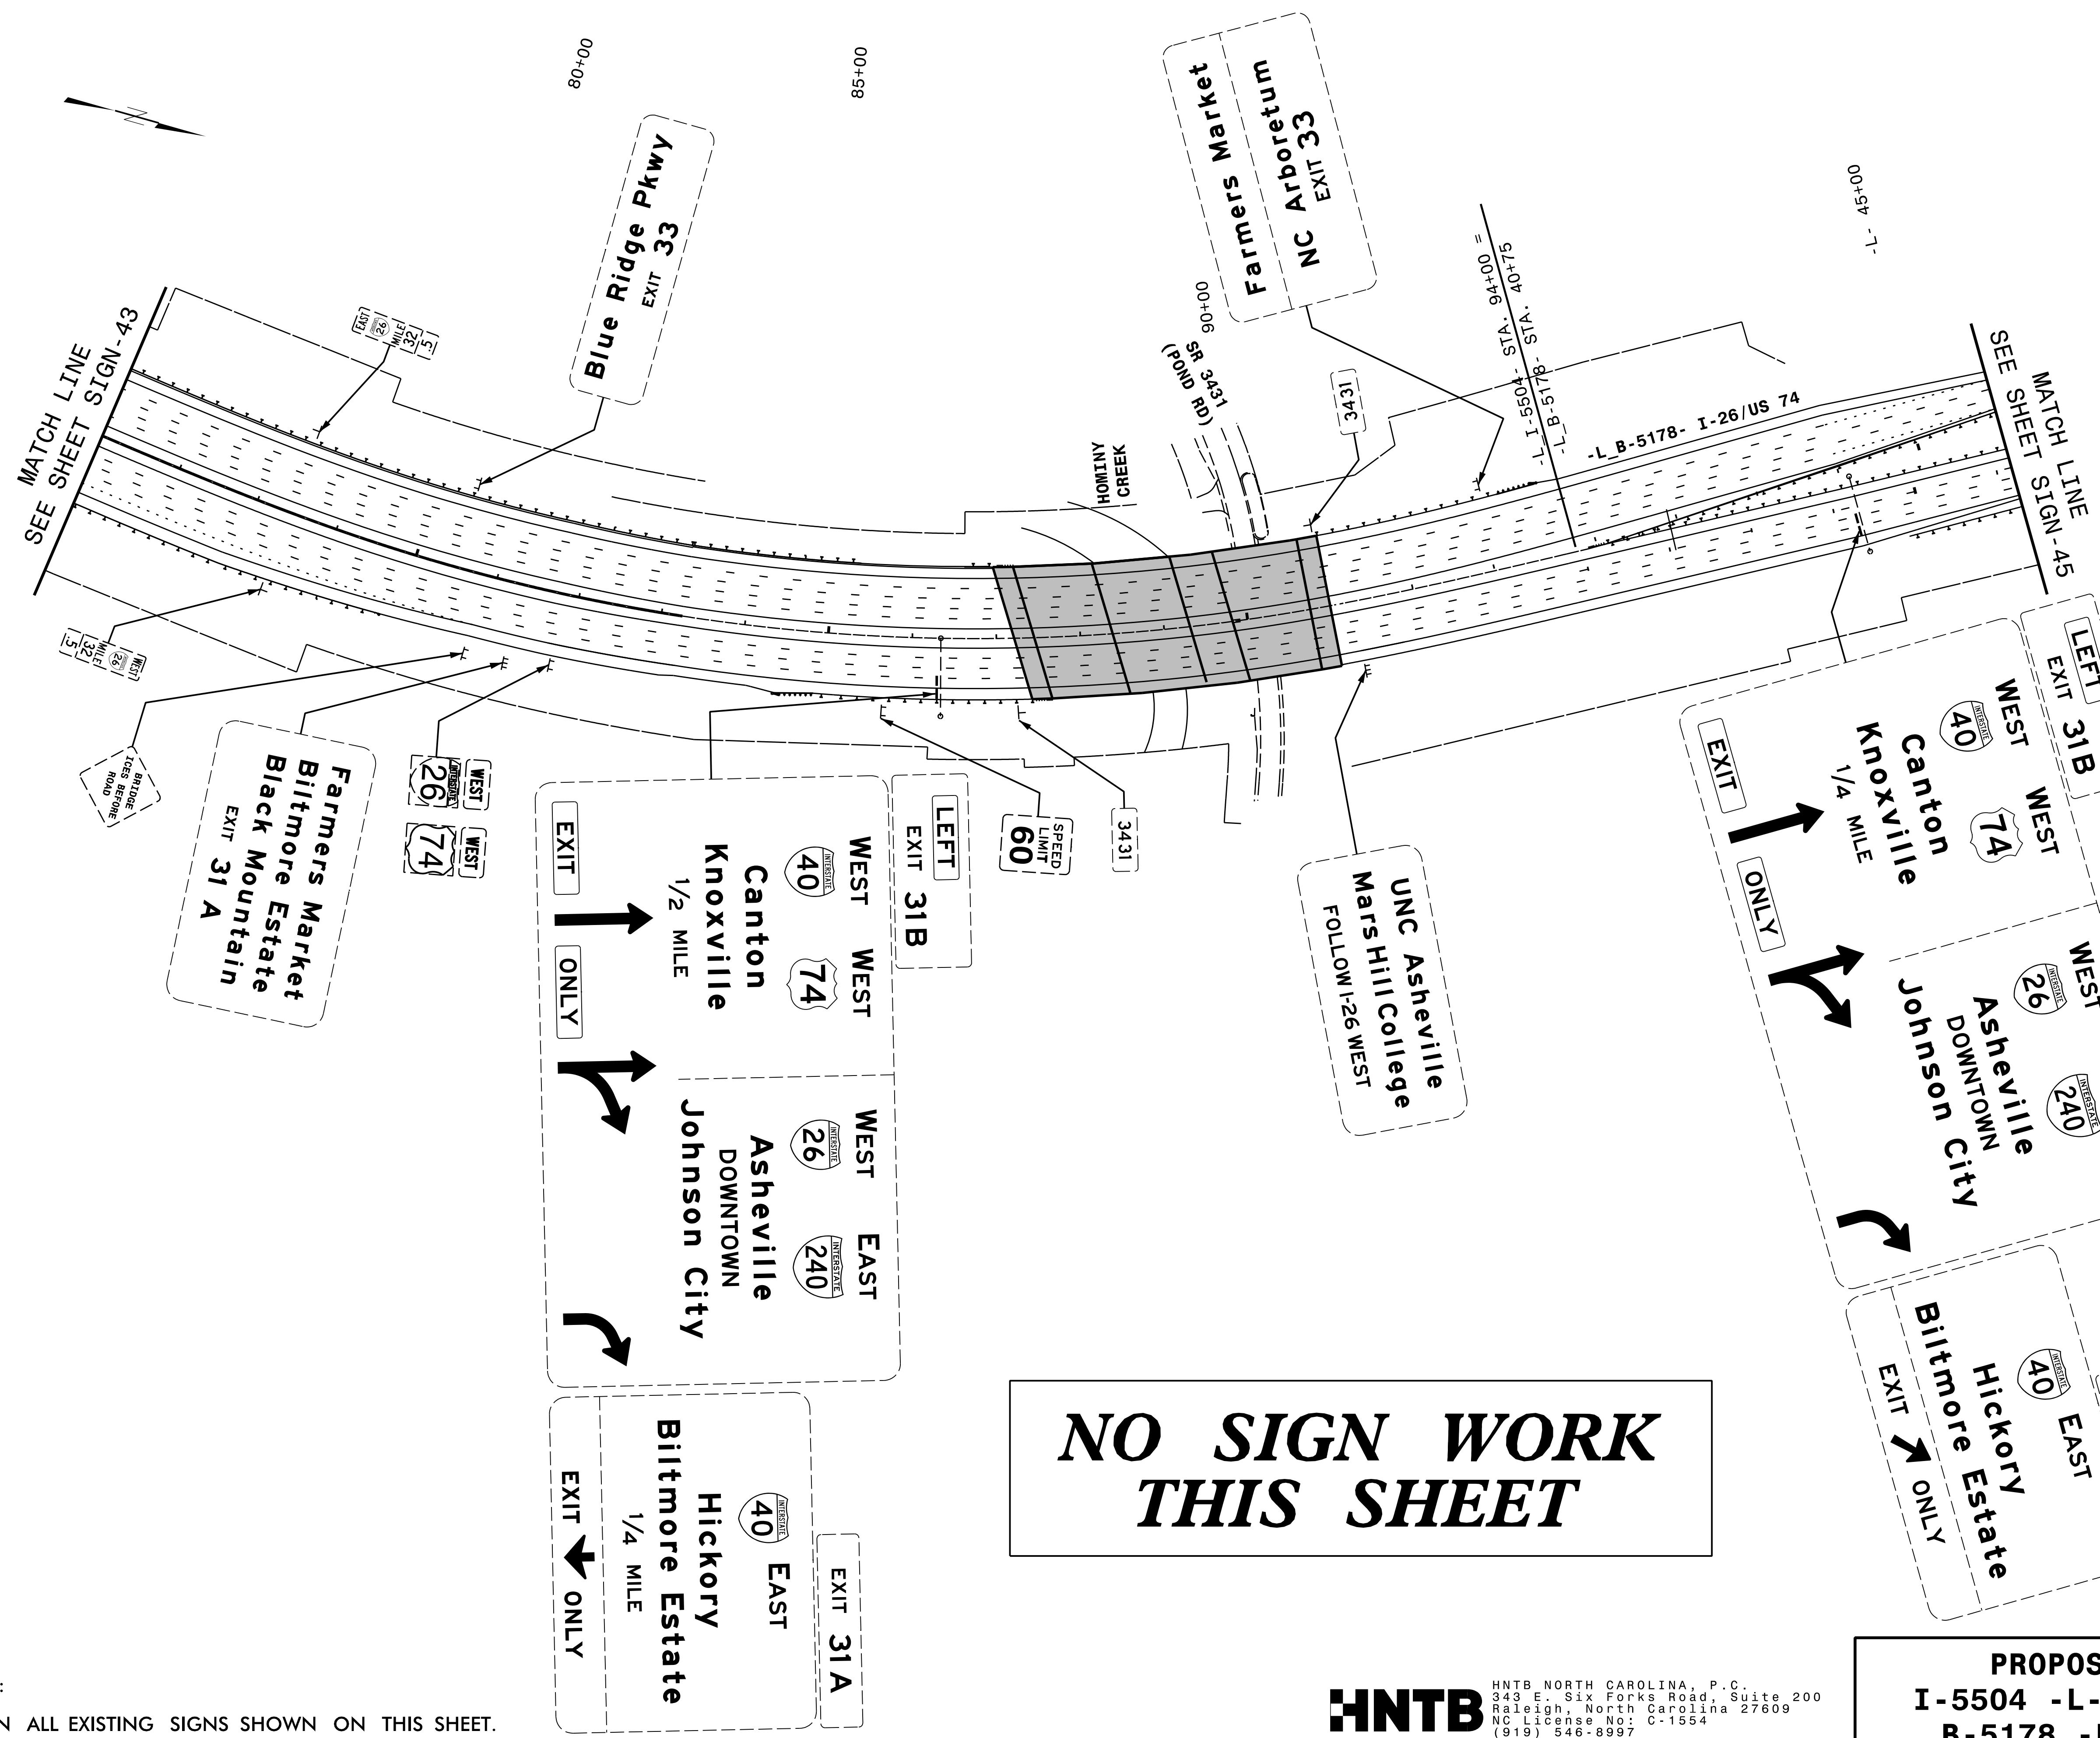


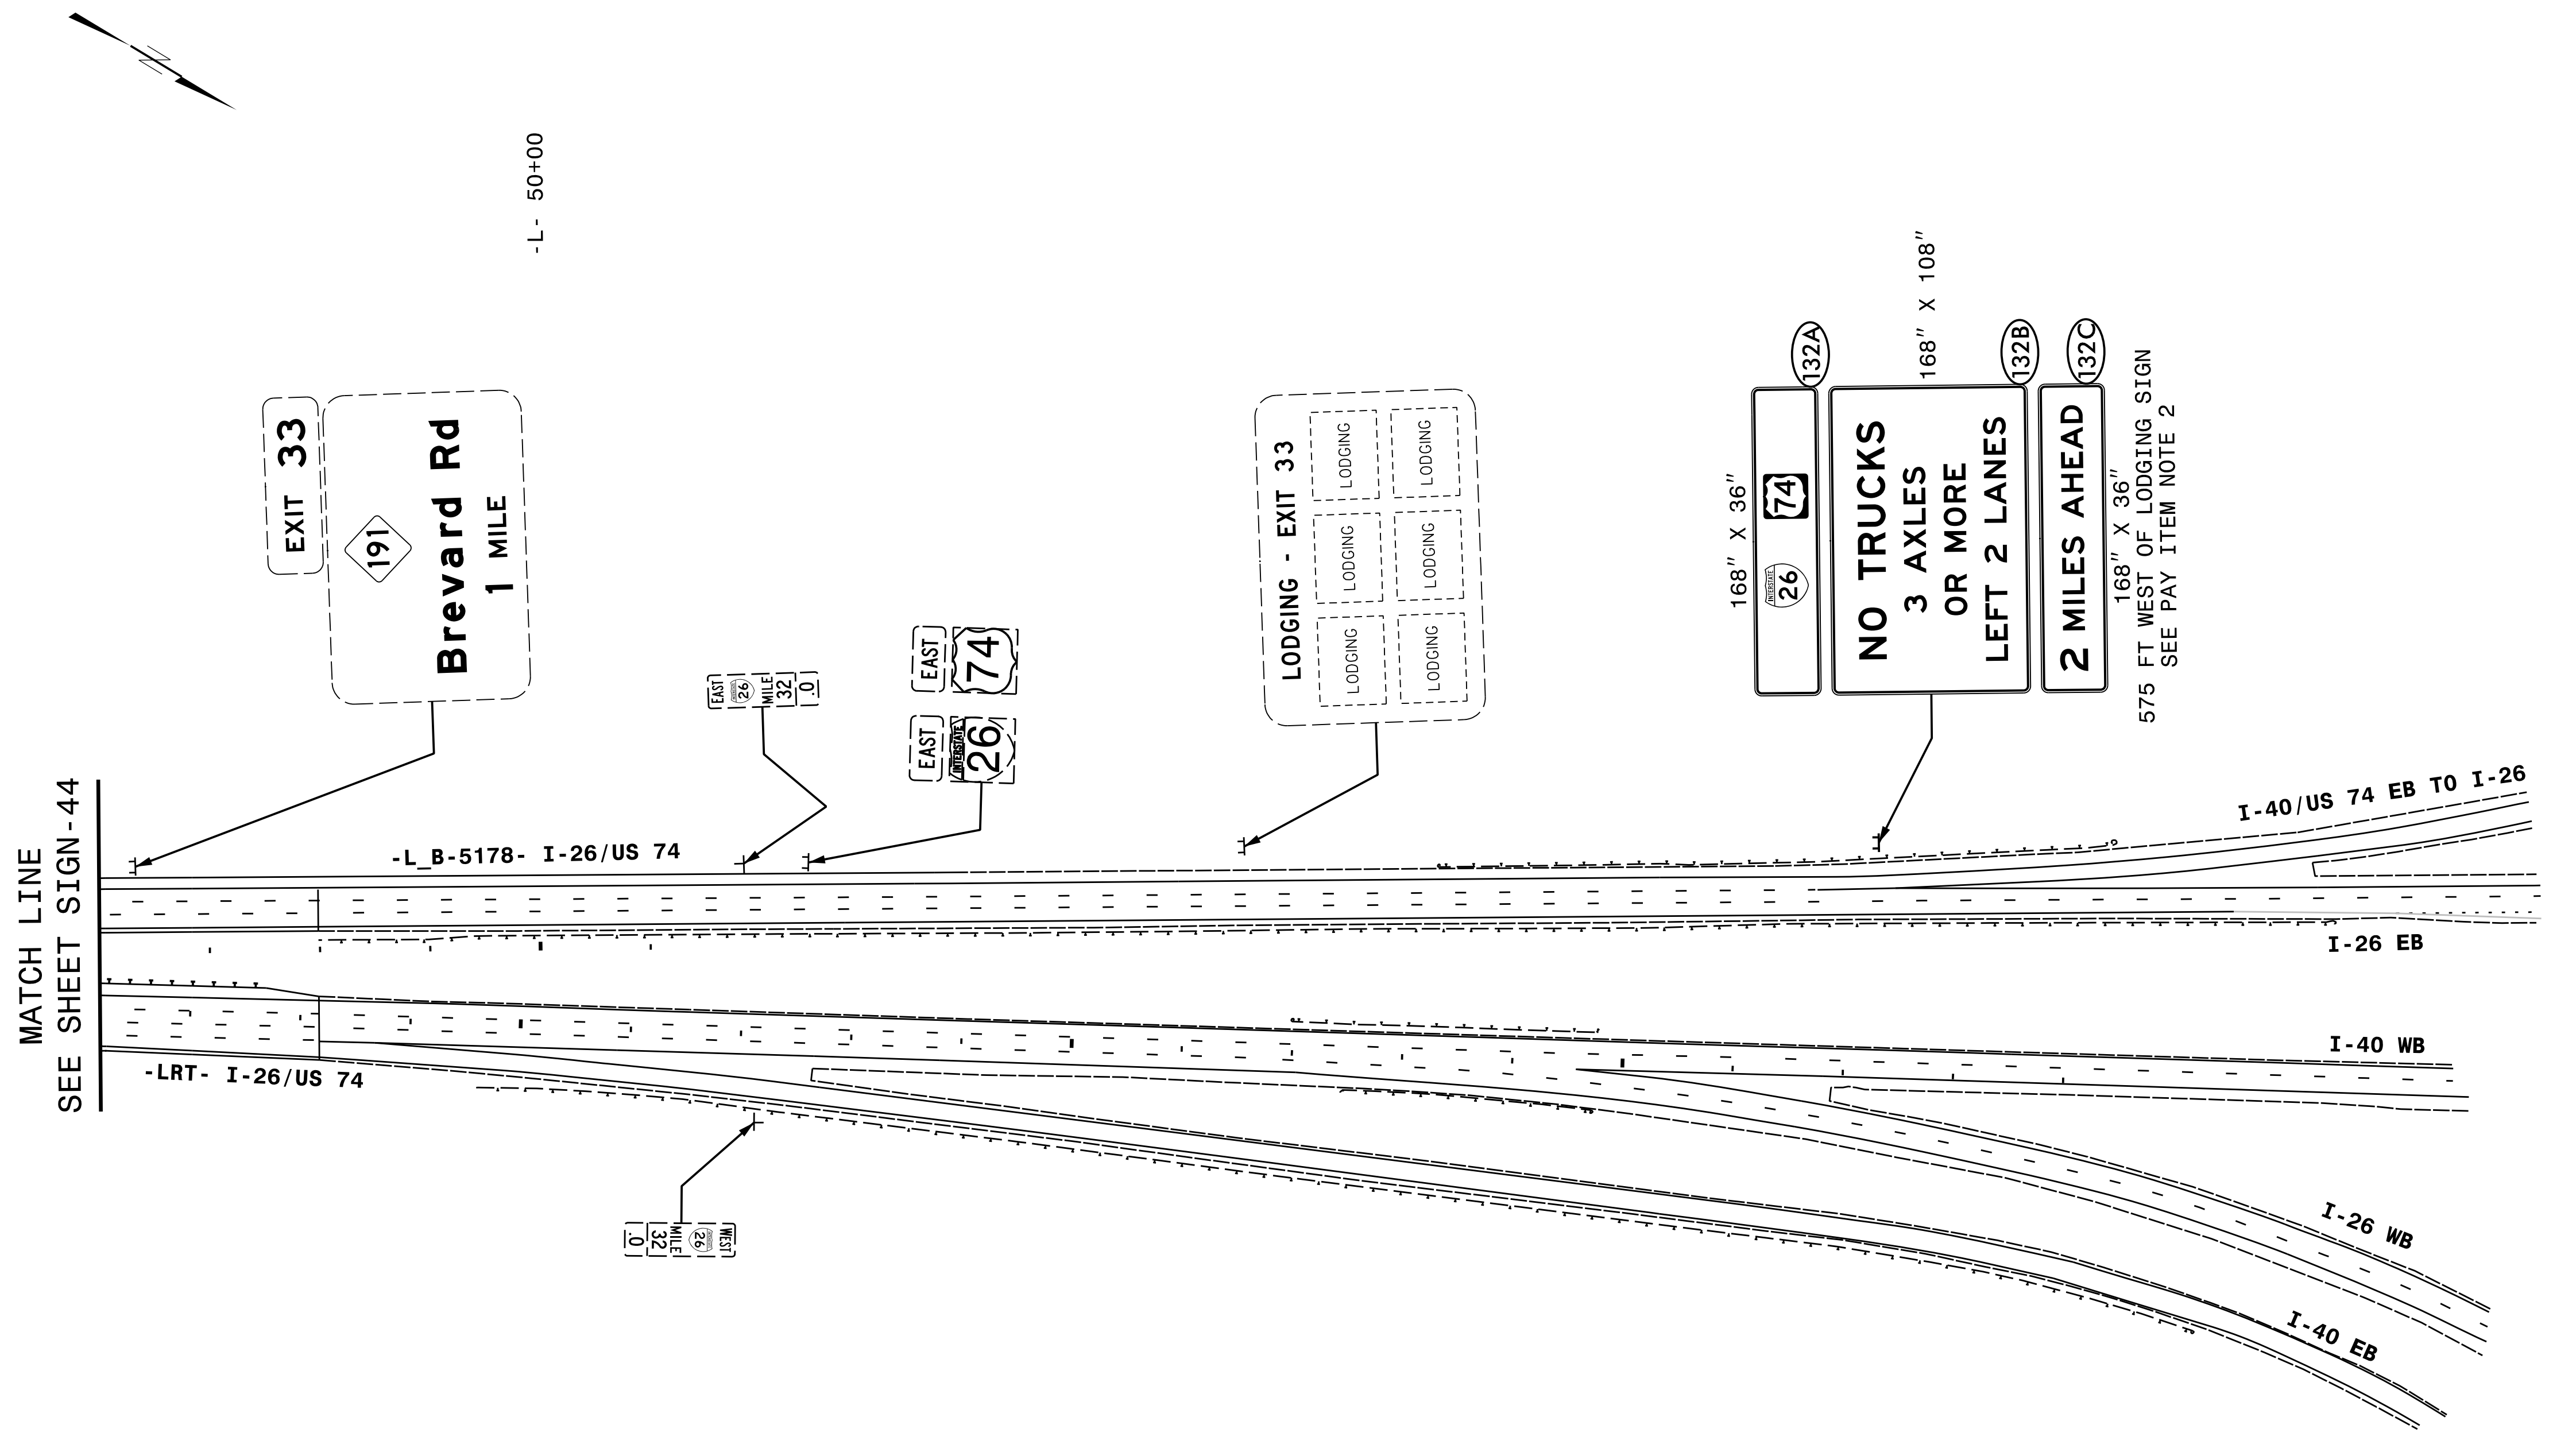
**NO SIGN WORK
THIS SHEET**

NOTE:
RETAIN ALL EXISTING SIGNS SHOWN ON THIS SHEET.

HNTB
HNTB NORTH CAROLINA, P.C.
343 E. Six Forks Road, Suite 200
Raleigh, North Carolina 27609
NC License No: C-1554
(919) 546-8997

PROPOSED SIGNING
I-5504 -L- STA. 86+00 TO
B-5178 -L- STA. 46+00

TIP NO. I-4700	SHEET NO. SIGN-45
APPROVED: <u>Andrew D. Klinkosick</u> <small>DocuSigned by: E3D79F84596E448</small>	
DATE: 1/28/2019	
SEAL	
	
DOCUMENT NOT CONSIDERED FINAL UNLESS ALL SIGNATURES COMPLETED	



MATCH LINE
SEE SHEET SIGN-44

NOTE:
RETAIN ALL EXISTING SIGNS SHOWN ON THIS SHEET.

HNTB
 HNTB NORTH CAROLINA, P.C.
 343 E. Six Forks Road, Suite 200
 Raleigh, North Carolina 27609
 NC License No: C-1554
 (919) 546-8997

PROPOSED SIGNING
I-26/US 74