



**This electronic collection of documents is provided
for the convenience of the user
and is Not a Certified Document –**

**The documents contained herein were originally issued
and sealed by the individuals whose names and license
numbers appear on each page, on the dates appearing
with their signature on that page.**


**This file or an individual page
shall not be considered a certified document.**

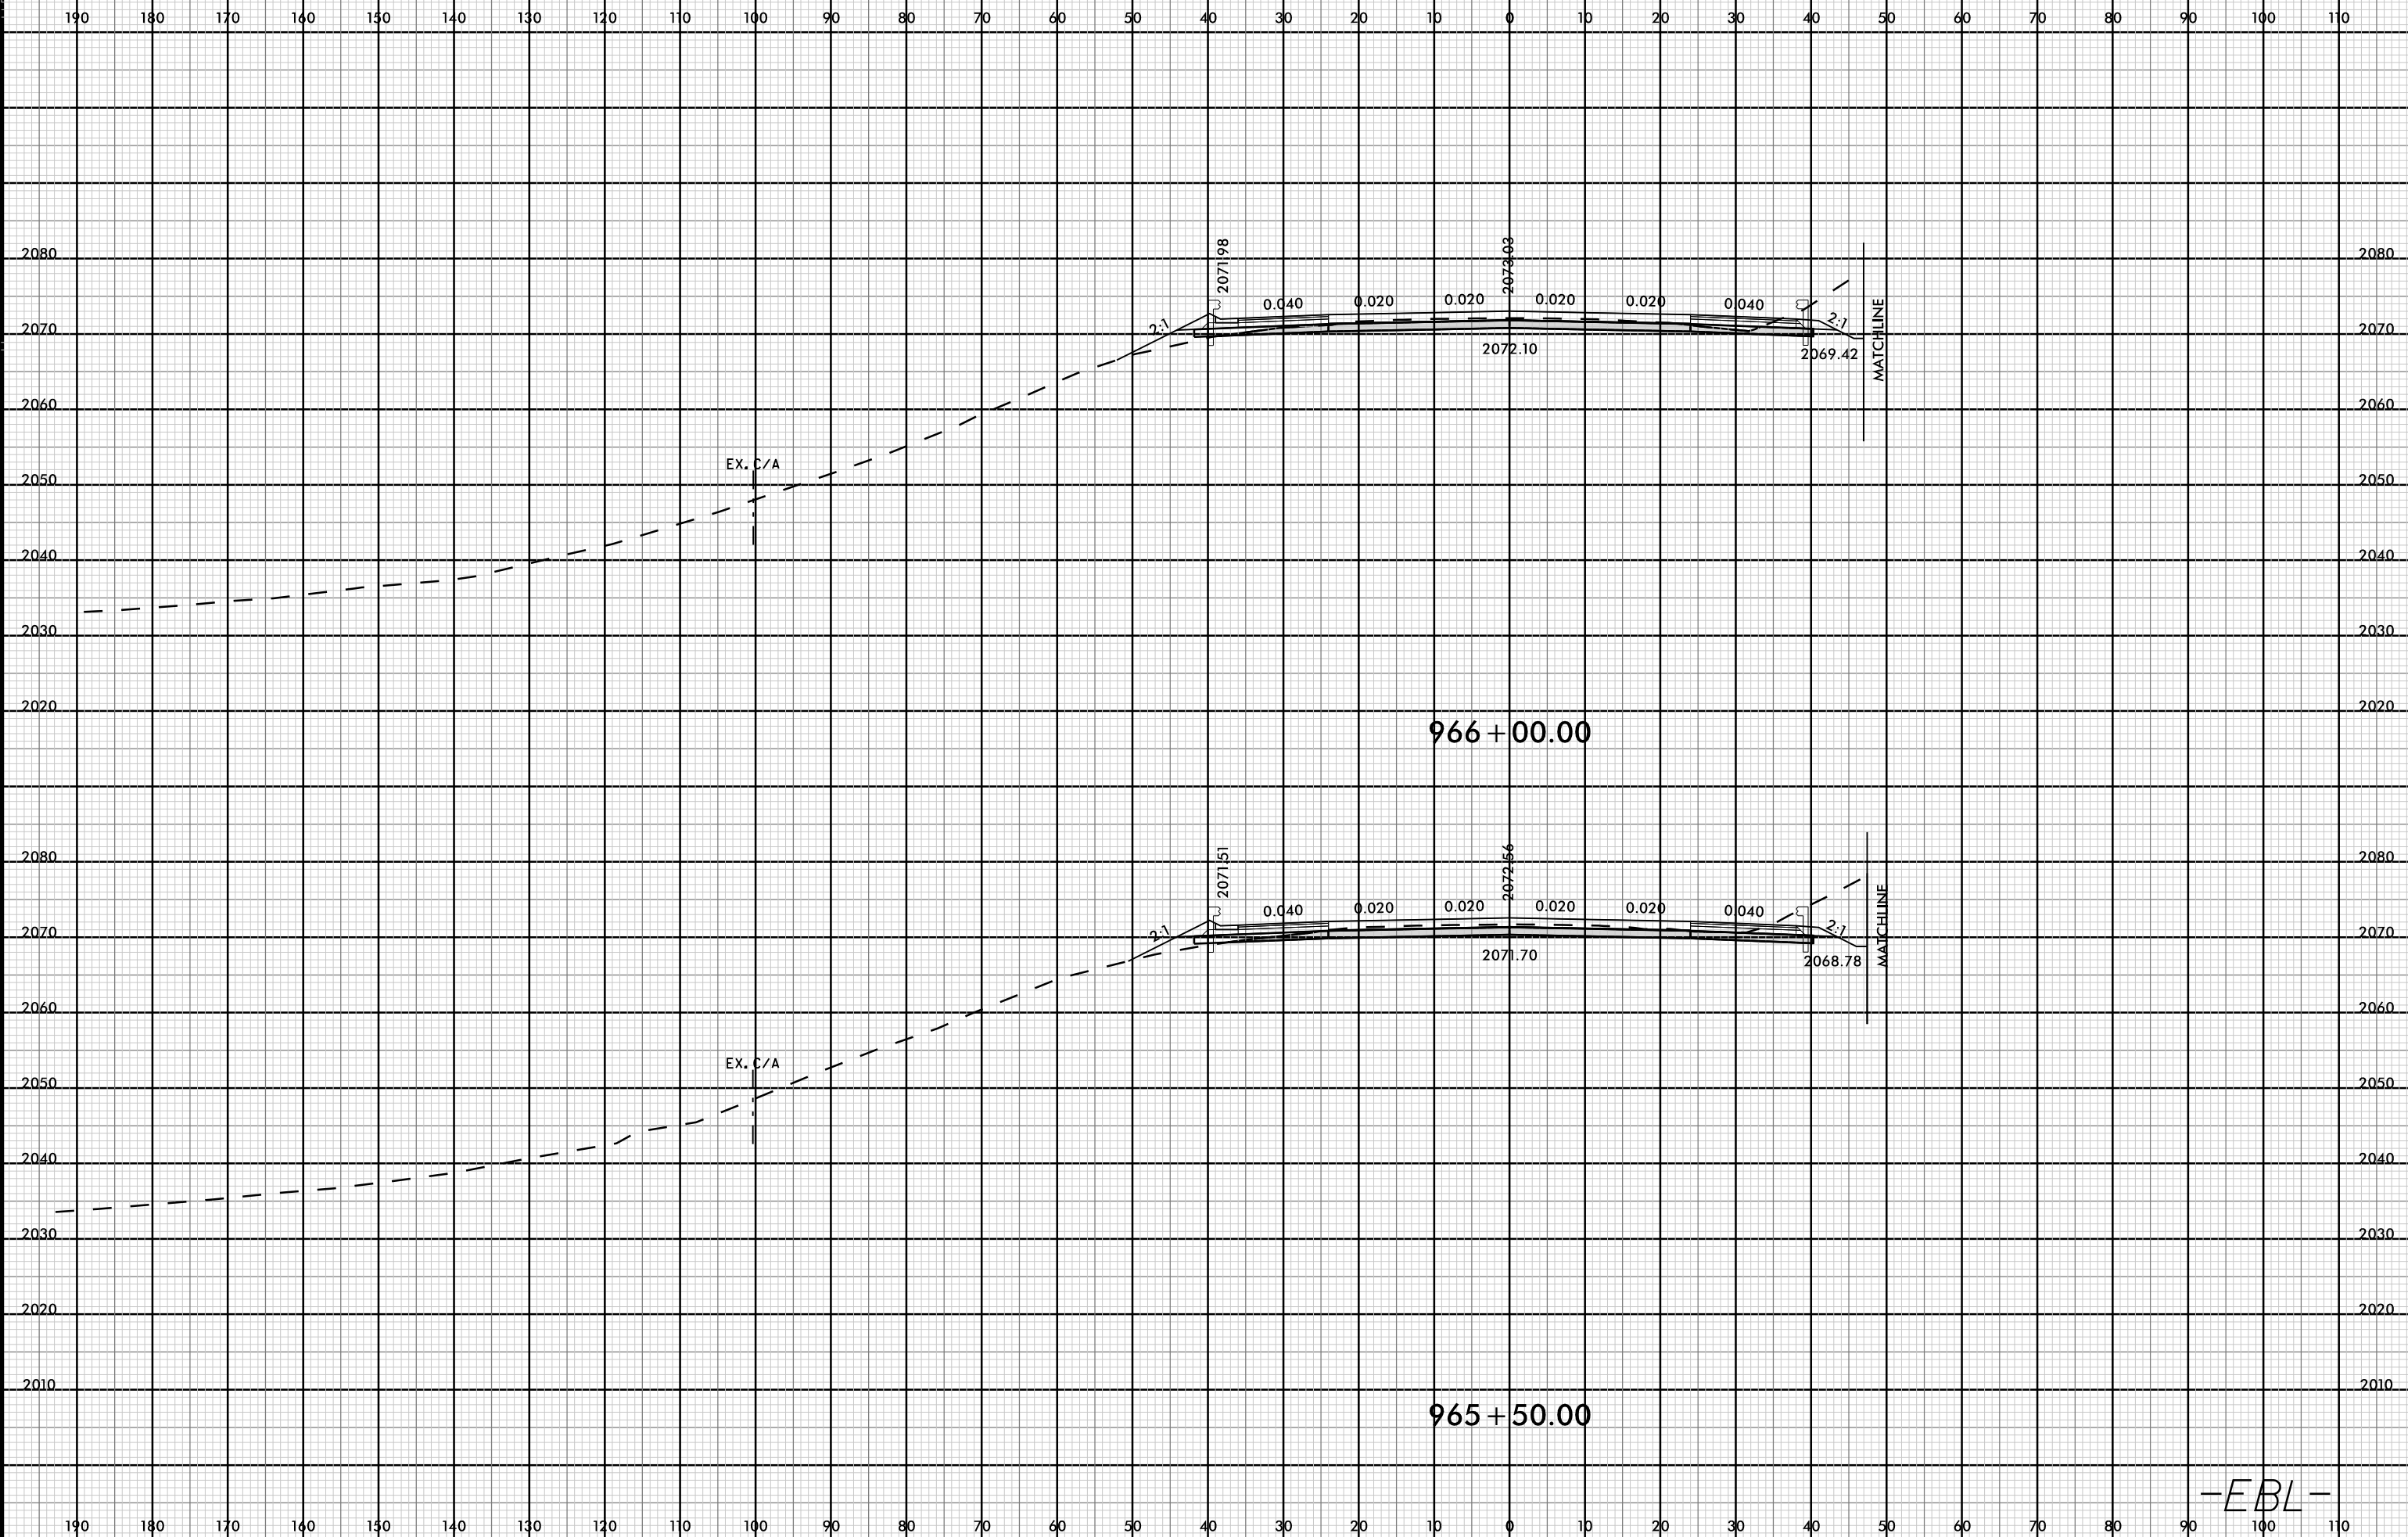

8/23/99

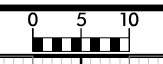

PROJ. REFERENCE NO.	SHEET NO.
I-4700	X-230

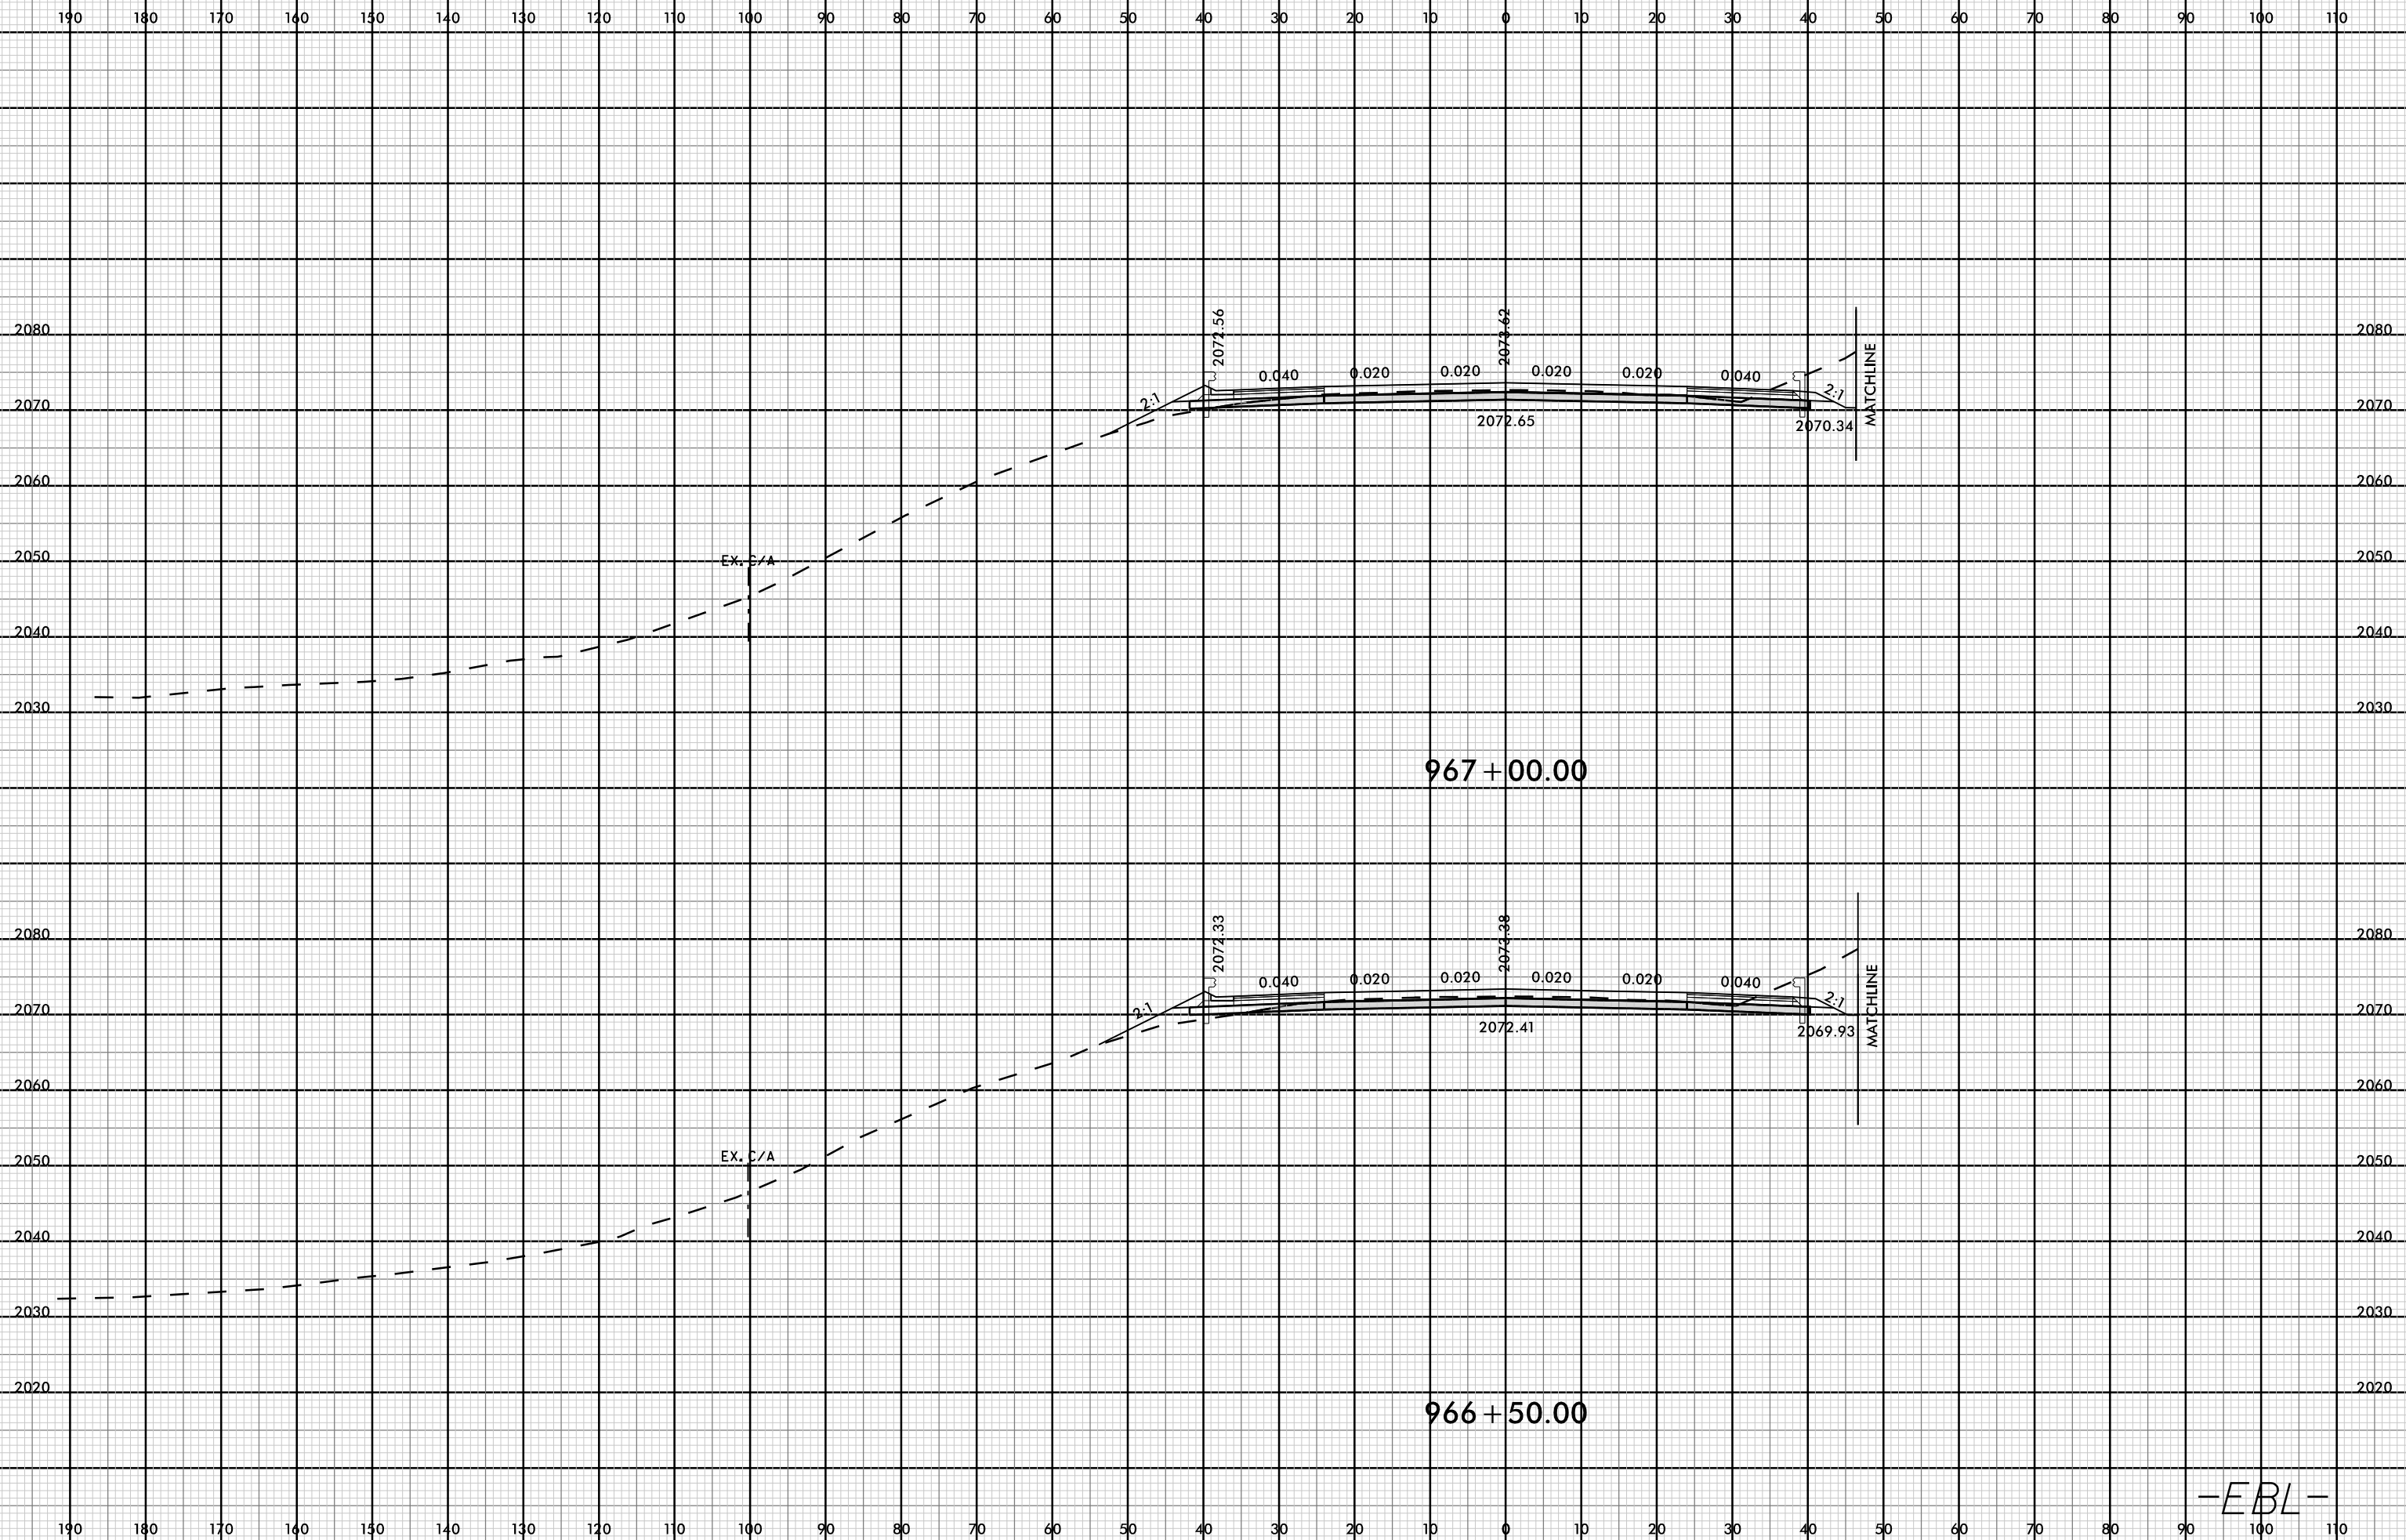

08-MAR-2009 15:10:14 I:\047000A\RDY_XPL_M.L.dgn


-EBL-

8/23/99




PROJ. REFERENCE NO.	SHEET NO.
I-4700	X-231

190 180 170 140 150 140 130 120 110 100 90 80 70 60 50 40 30 20 10 0 10 20 30 40 50 60 70 80 90 100 110

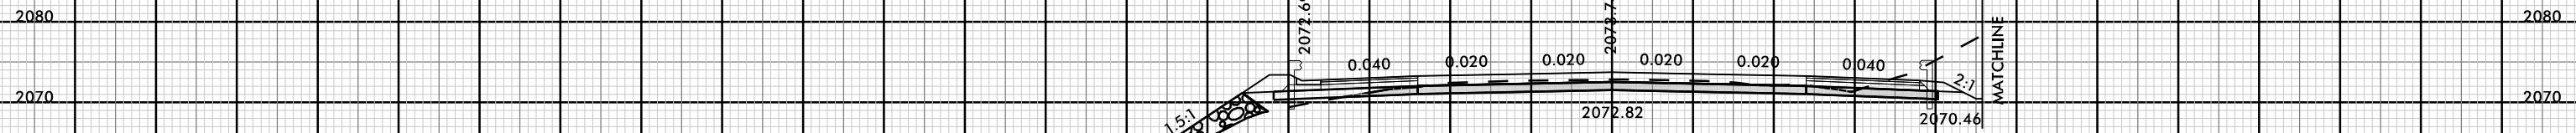

968 + 00.00

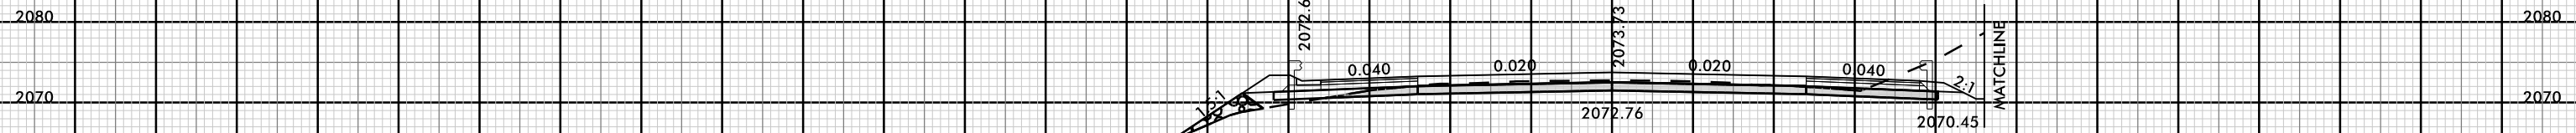

967 + 50.00

EX. C/A

EX. C/A


-EBL-

08-MAR-2009 15:10:14 I:\C:\RDY_XPL_ML.dgn

8/23/99



PROJ. REFERENCE NO.	SHEET NO.
I-4700	X-232

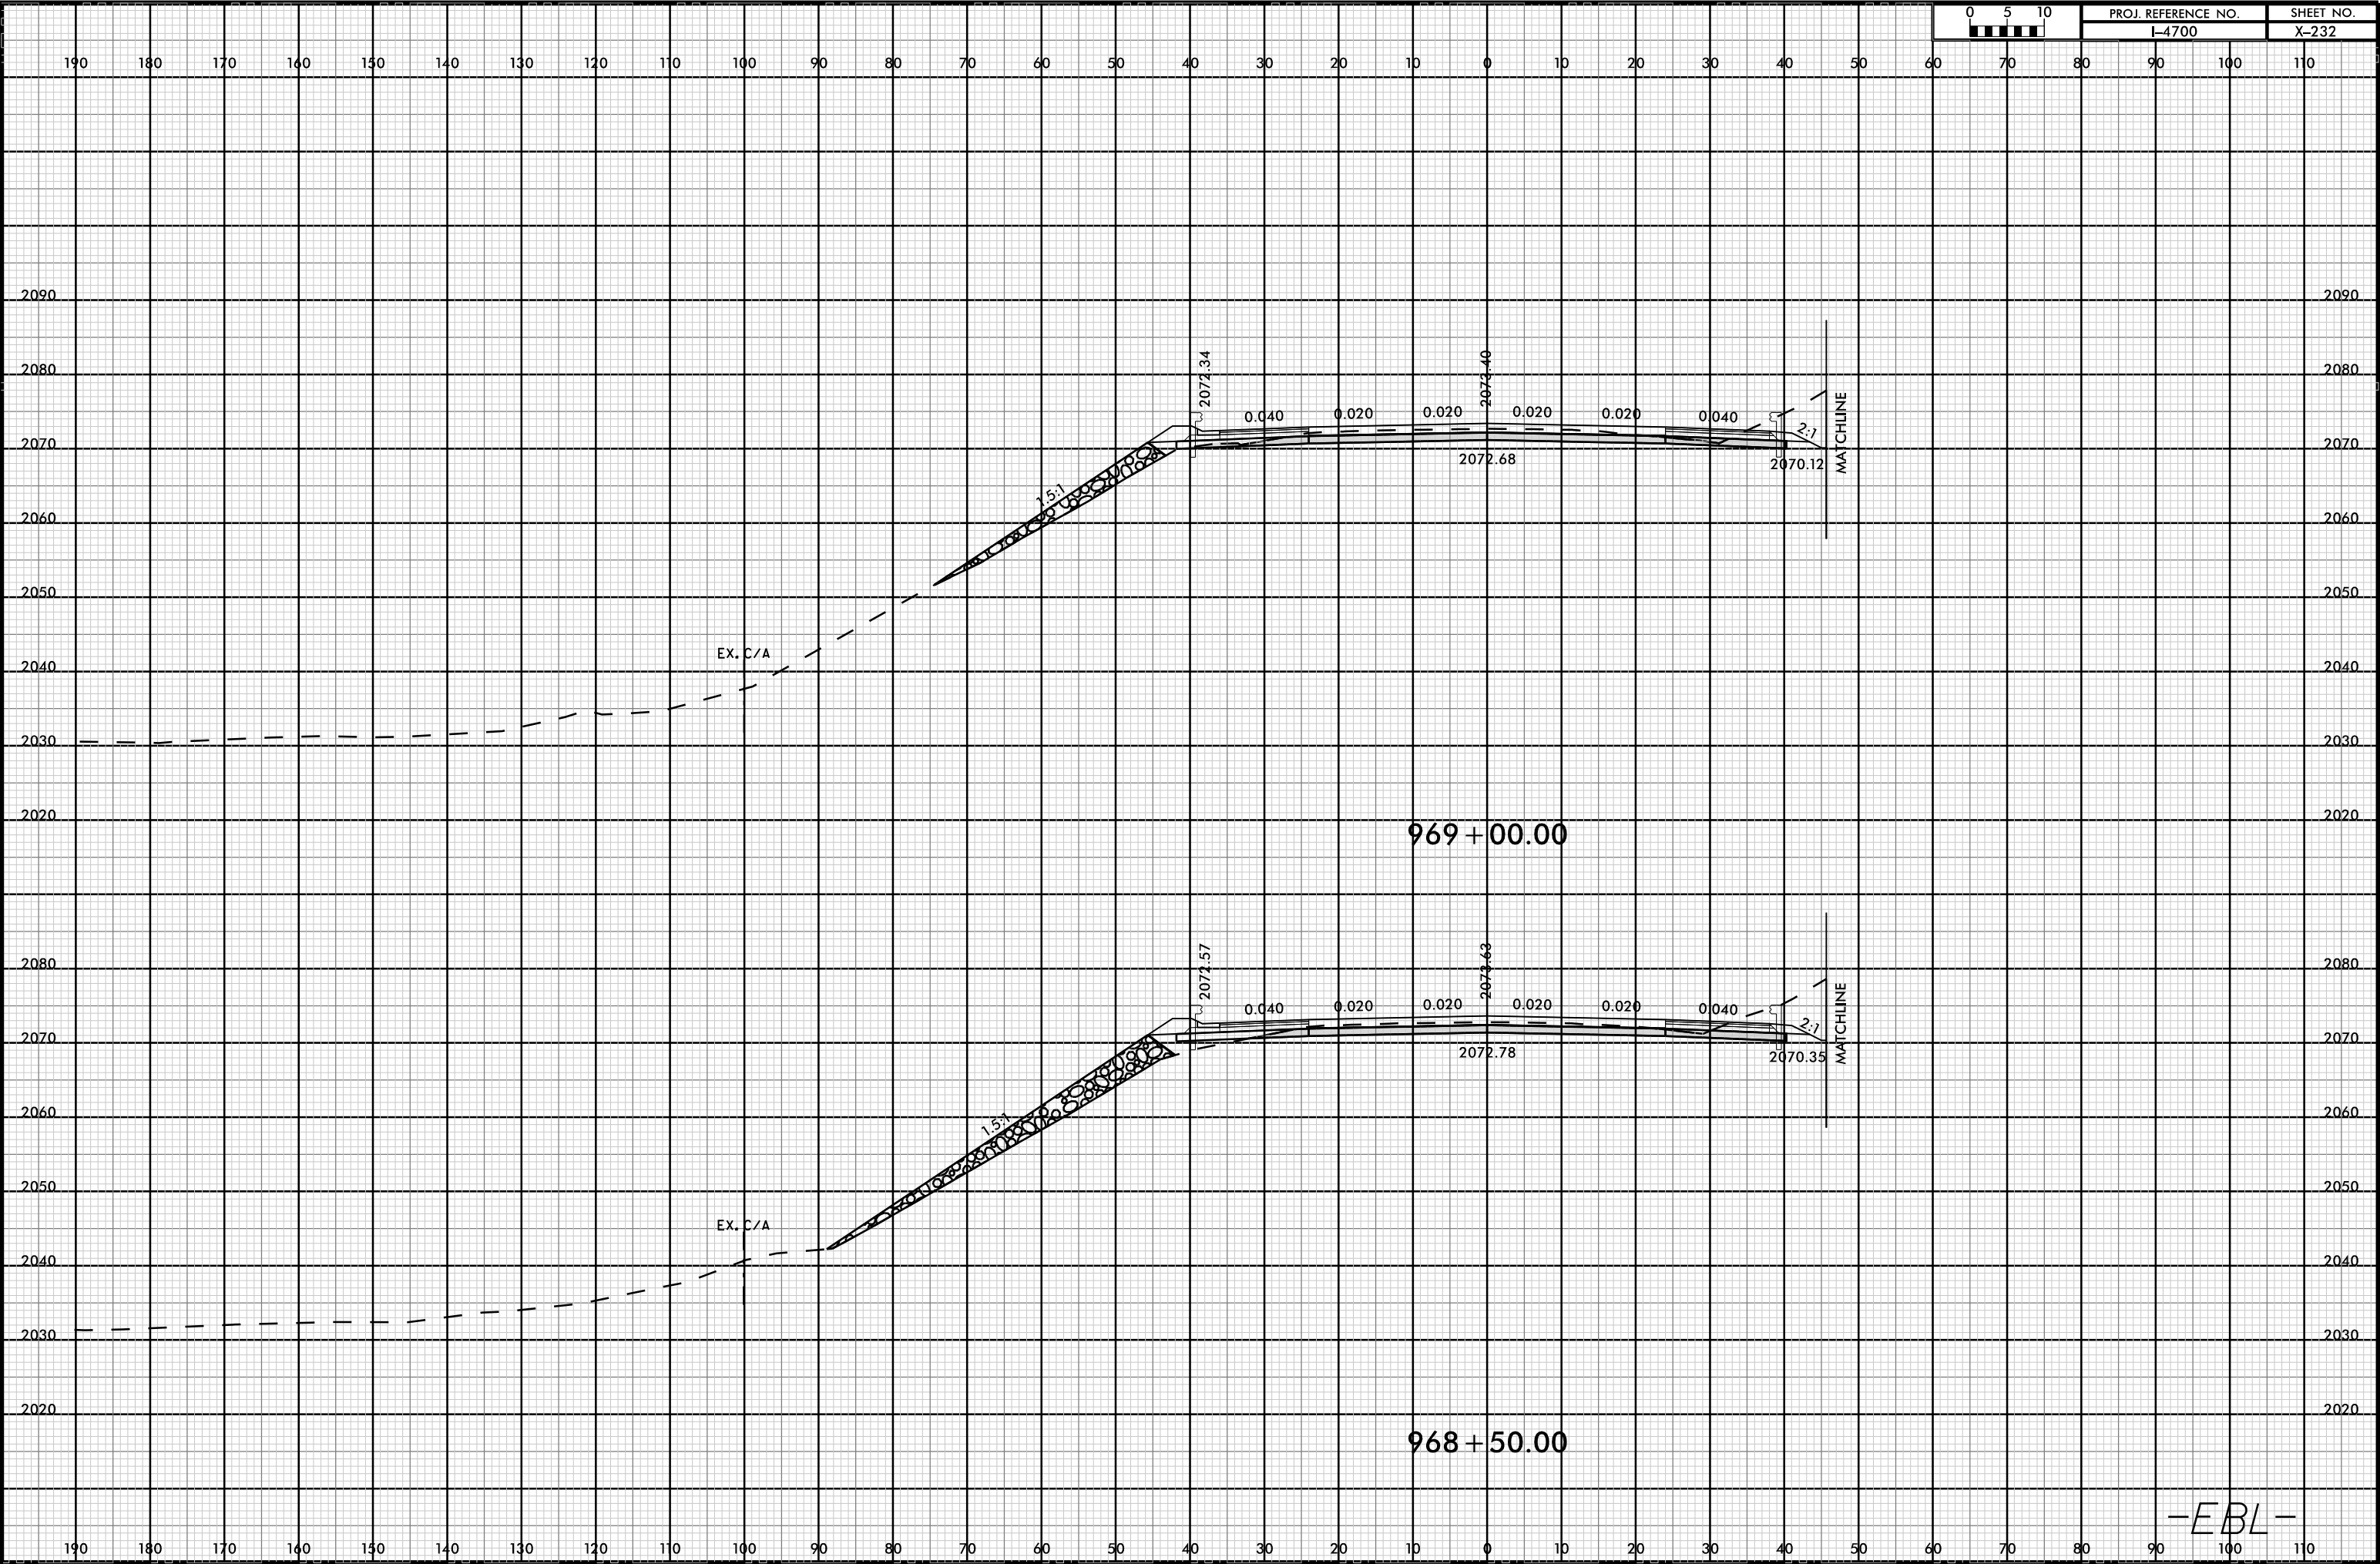


08-MAR-2009 15:10:14 I:\04700A_F00Y_XPL_M.L.dgn

-EBL-

8/23/99




PROJ. REFERENCE NO.	SHEET NO.
I-4700	X-233

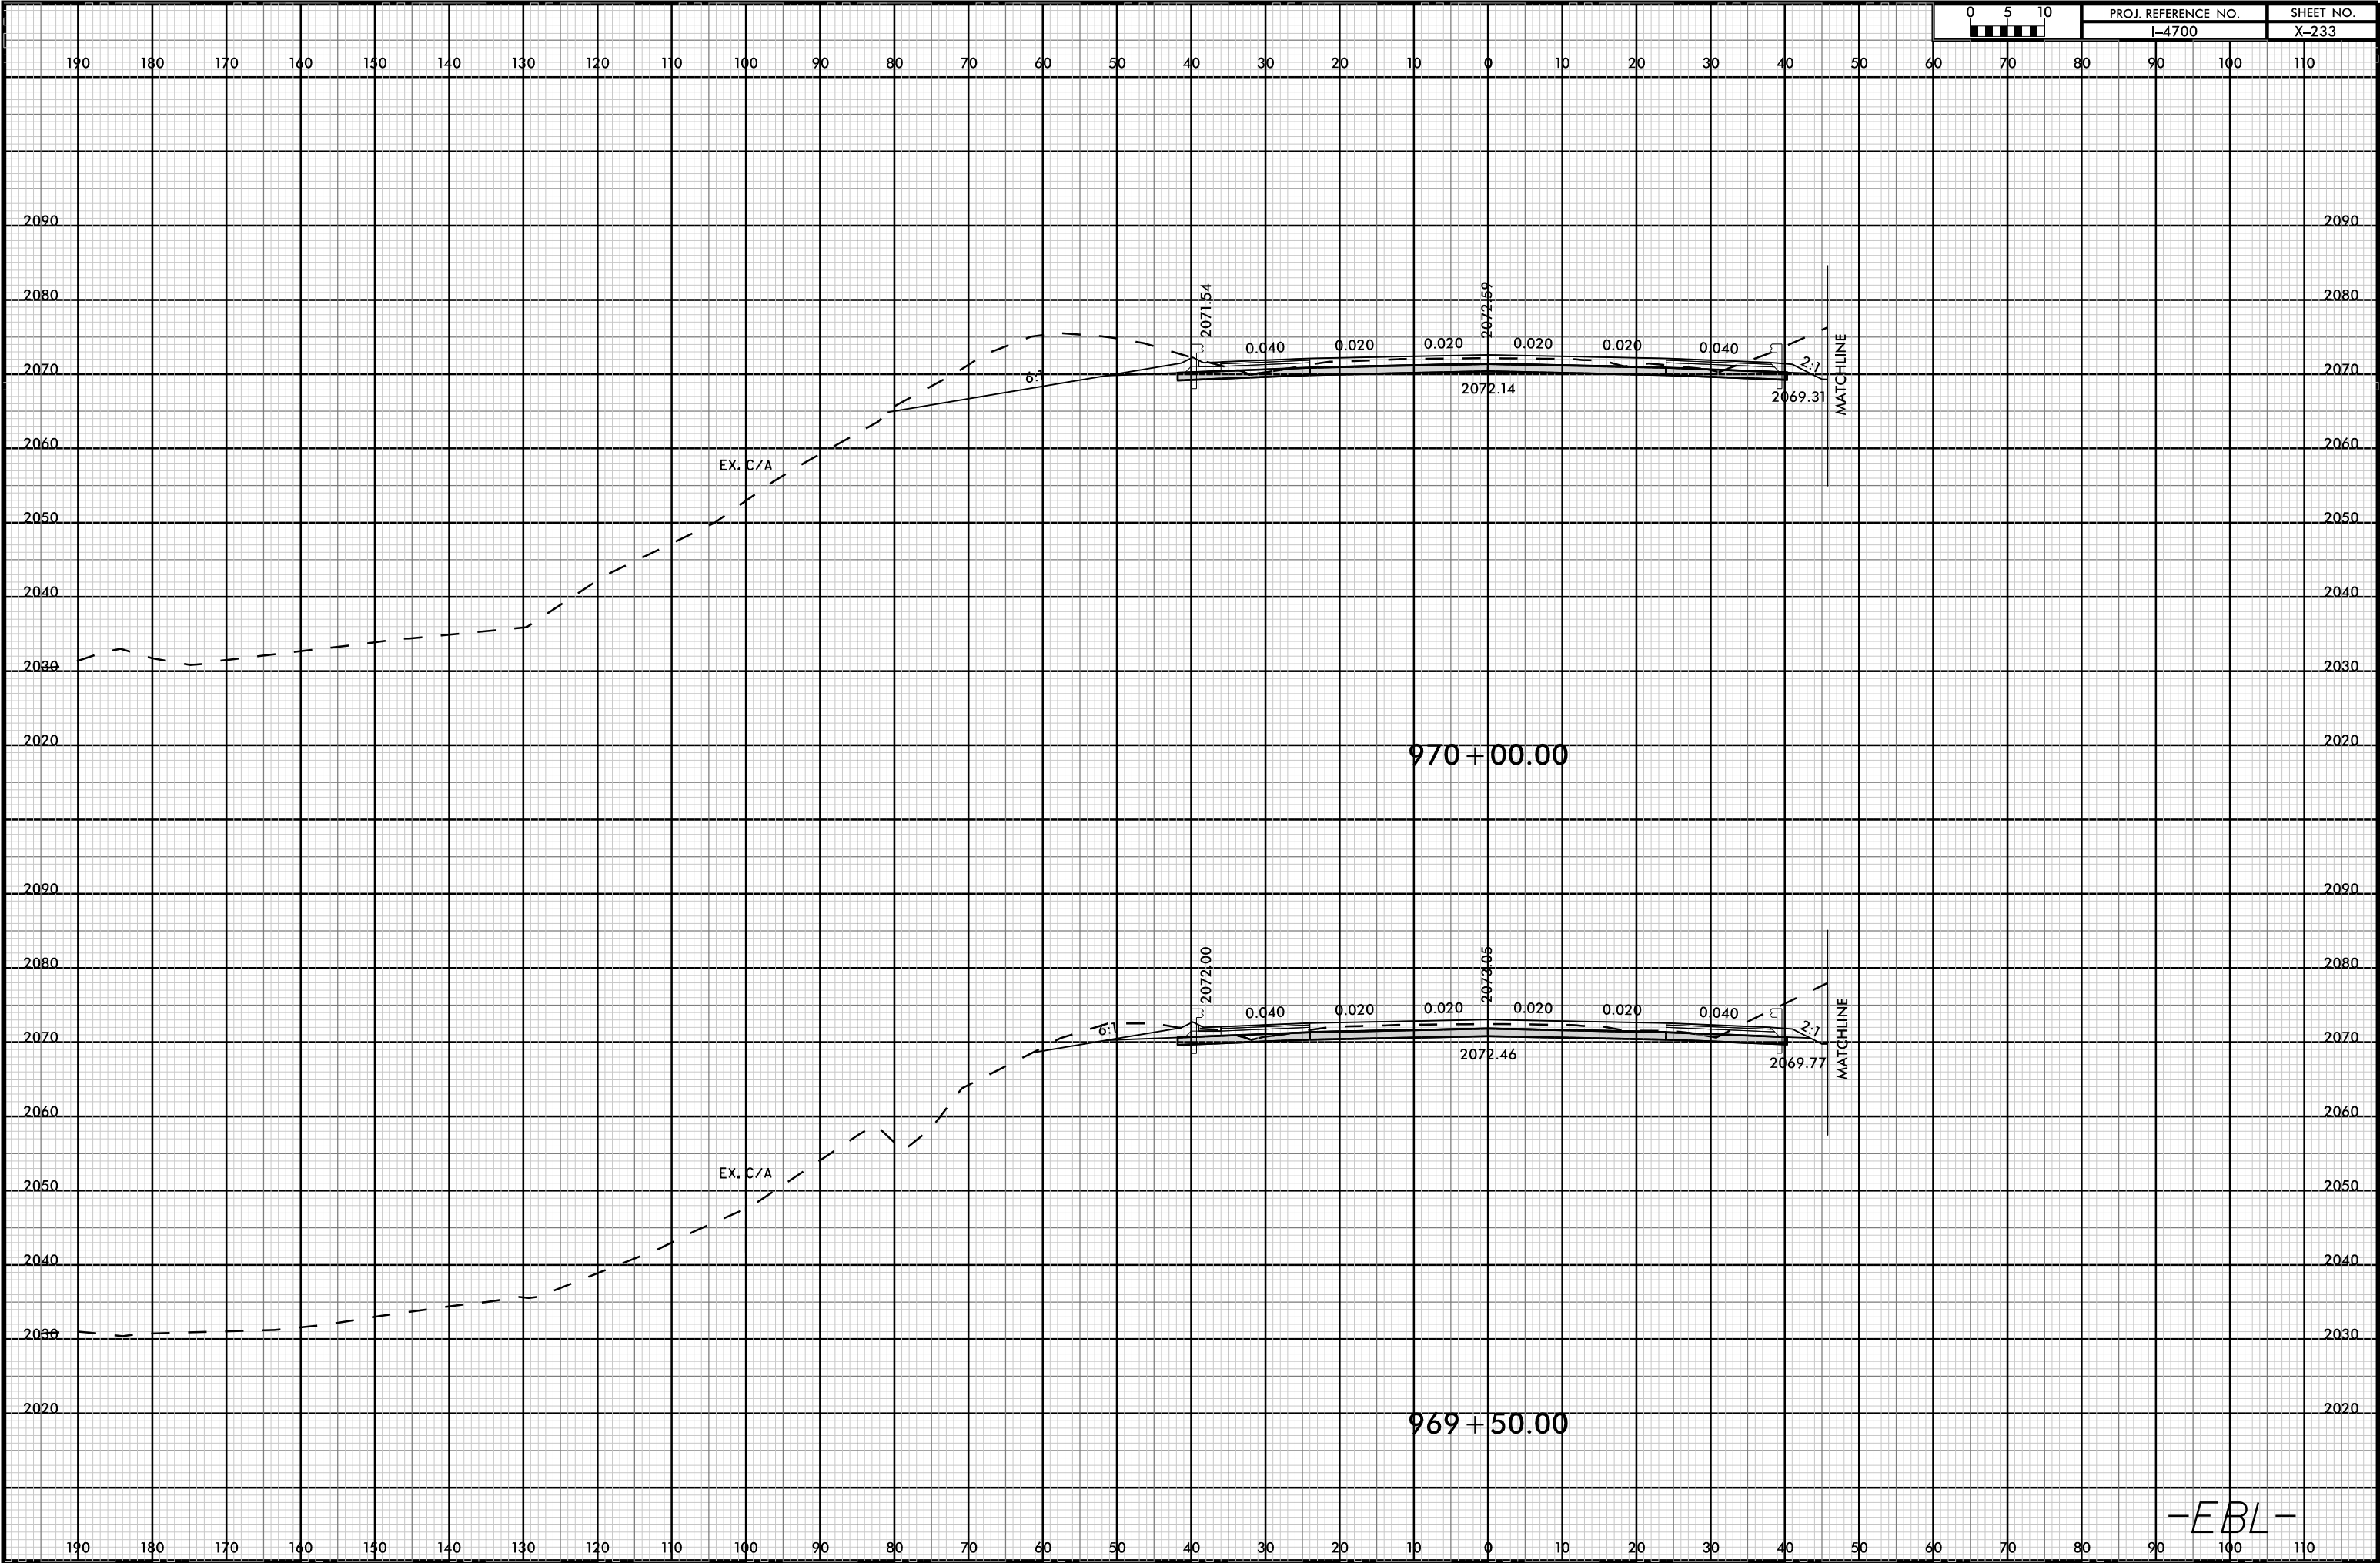


08-MAR-2009 15:10:14 I:\04700A\RDY_XPL_ML.dgn


-EBL-

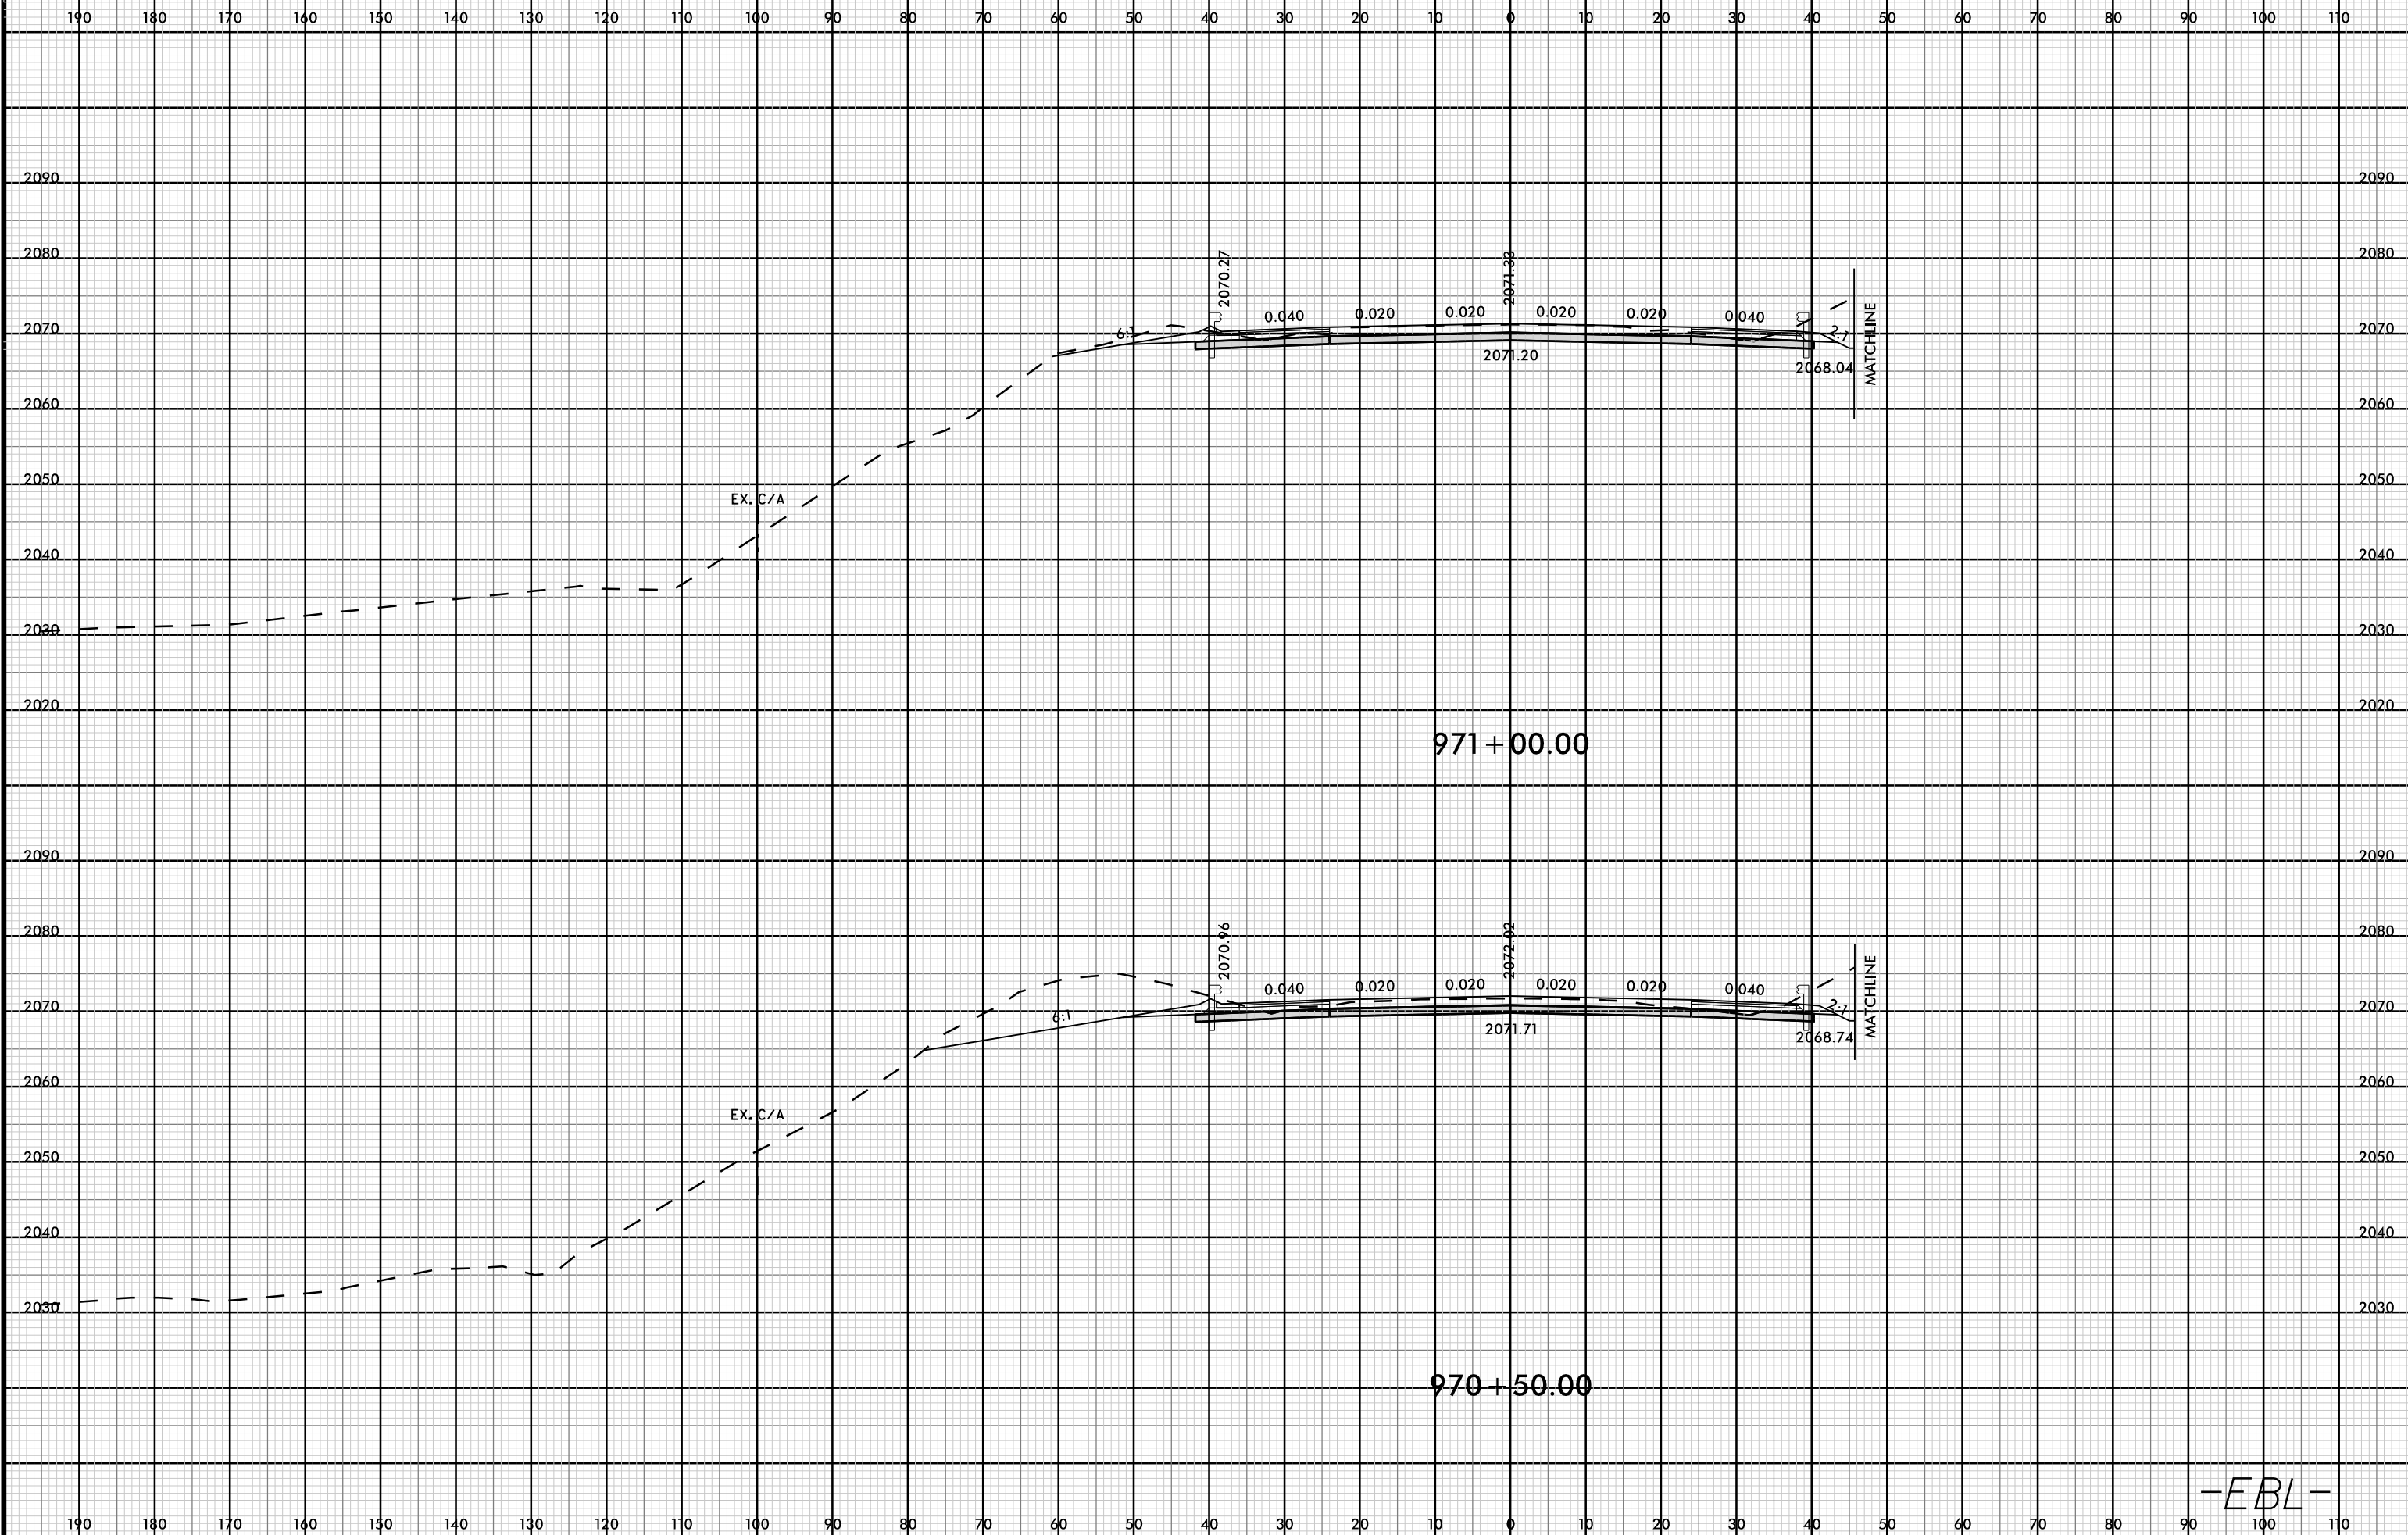

8/23/99

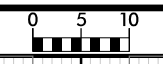


PROJ. REFERENCE NO.	SHEET NO.
I-4700	X-235

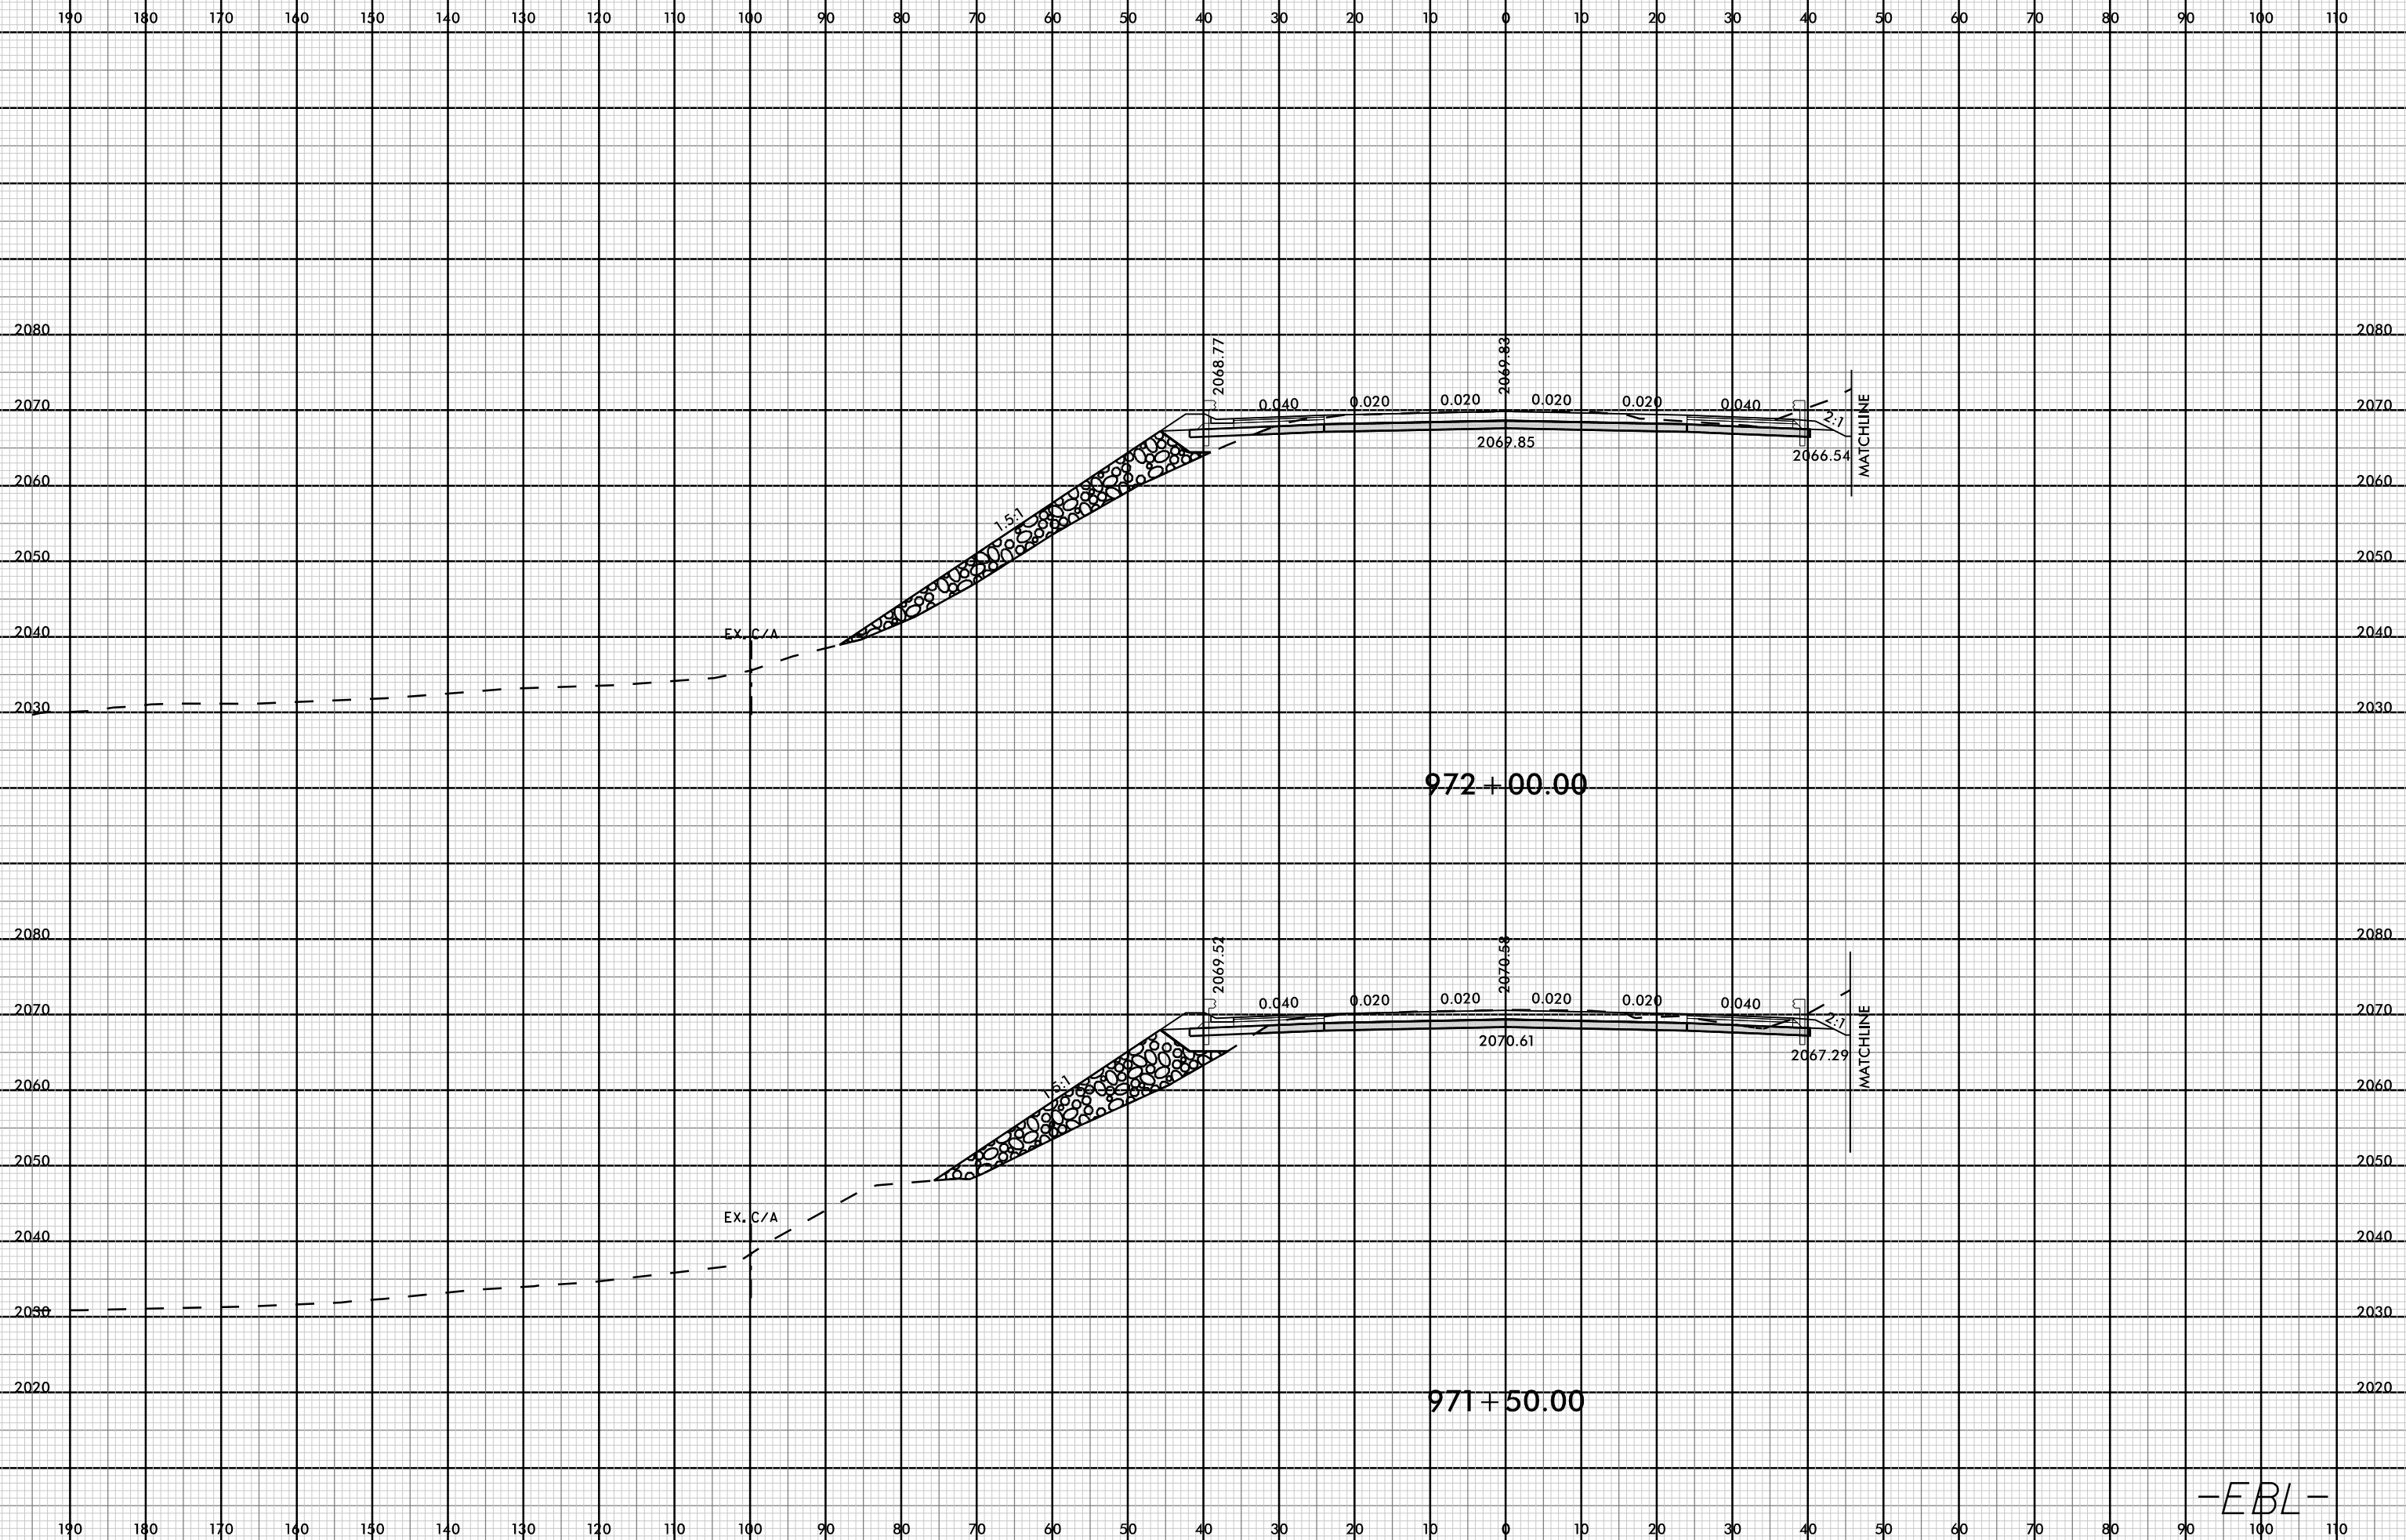


08-MAR-2019 15:11
I:\4700A\RDY_XPL_ML.dgn
FINITE

-EBL-

8/23/99

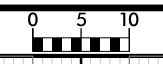


PROJ. REFERENCE NO.	SHEET NO.
I-4700	X-236

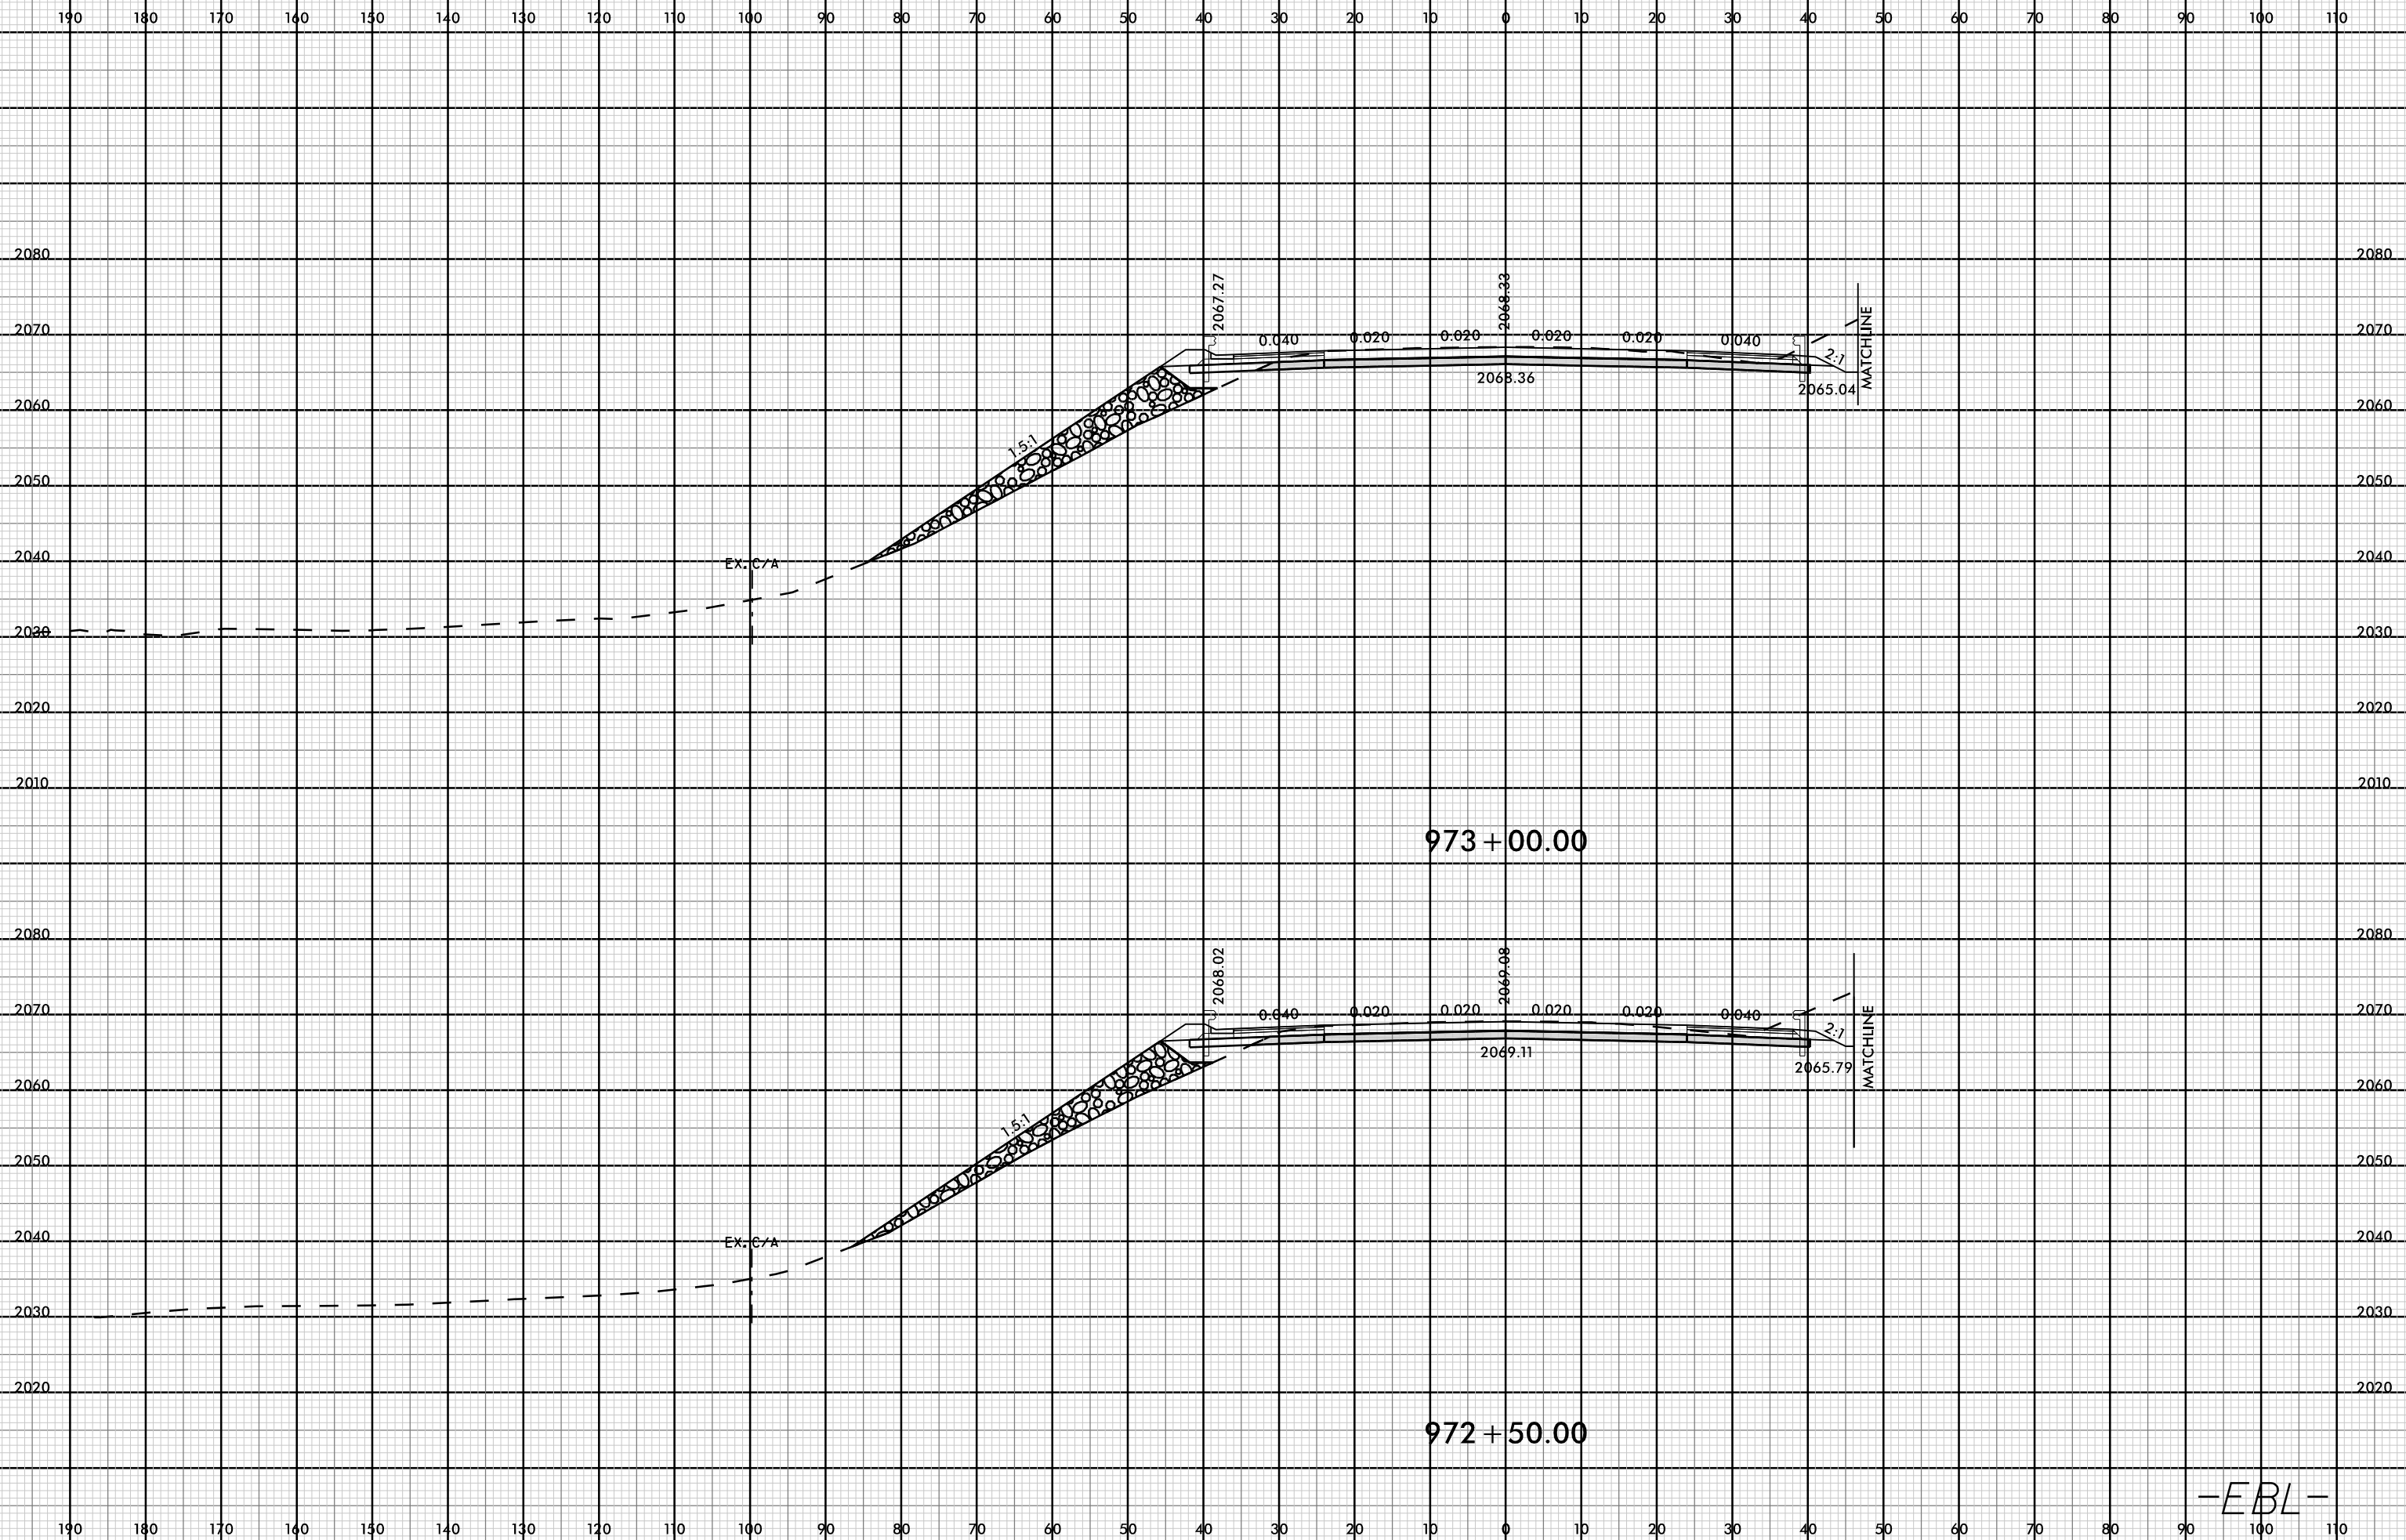


08-MAR-2009 12:11
I-4700A-ROD-XPL-ML.dgn
FINITB

-EBL-

8/23/99

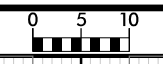

PROJ. REFERENCE NO.	SHEET NO.
I-4700	X-237

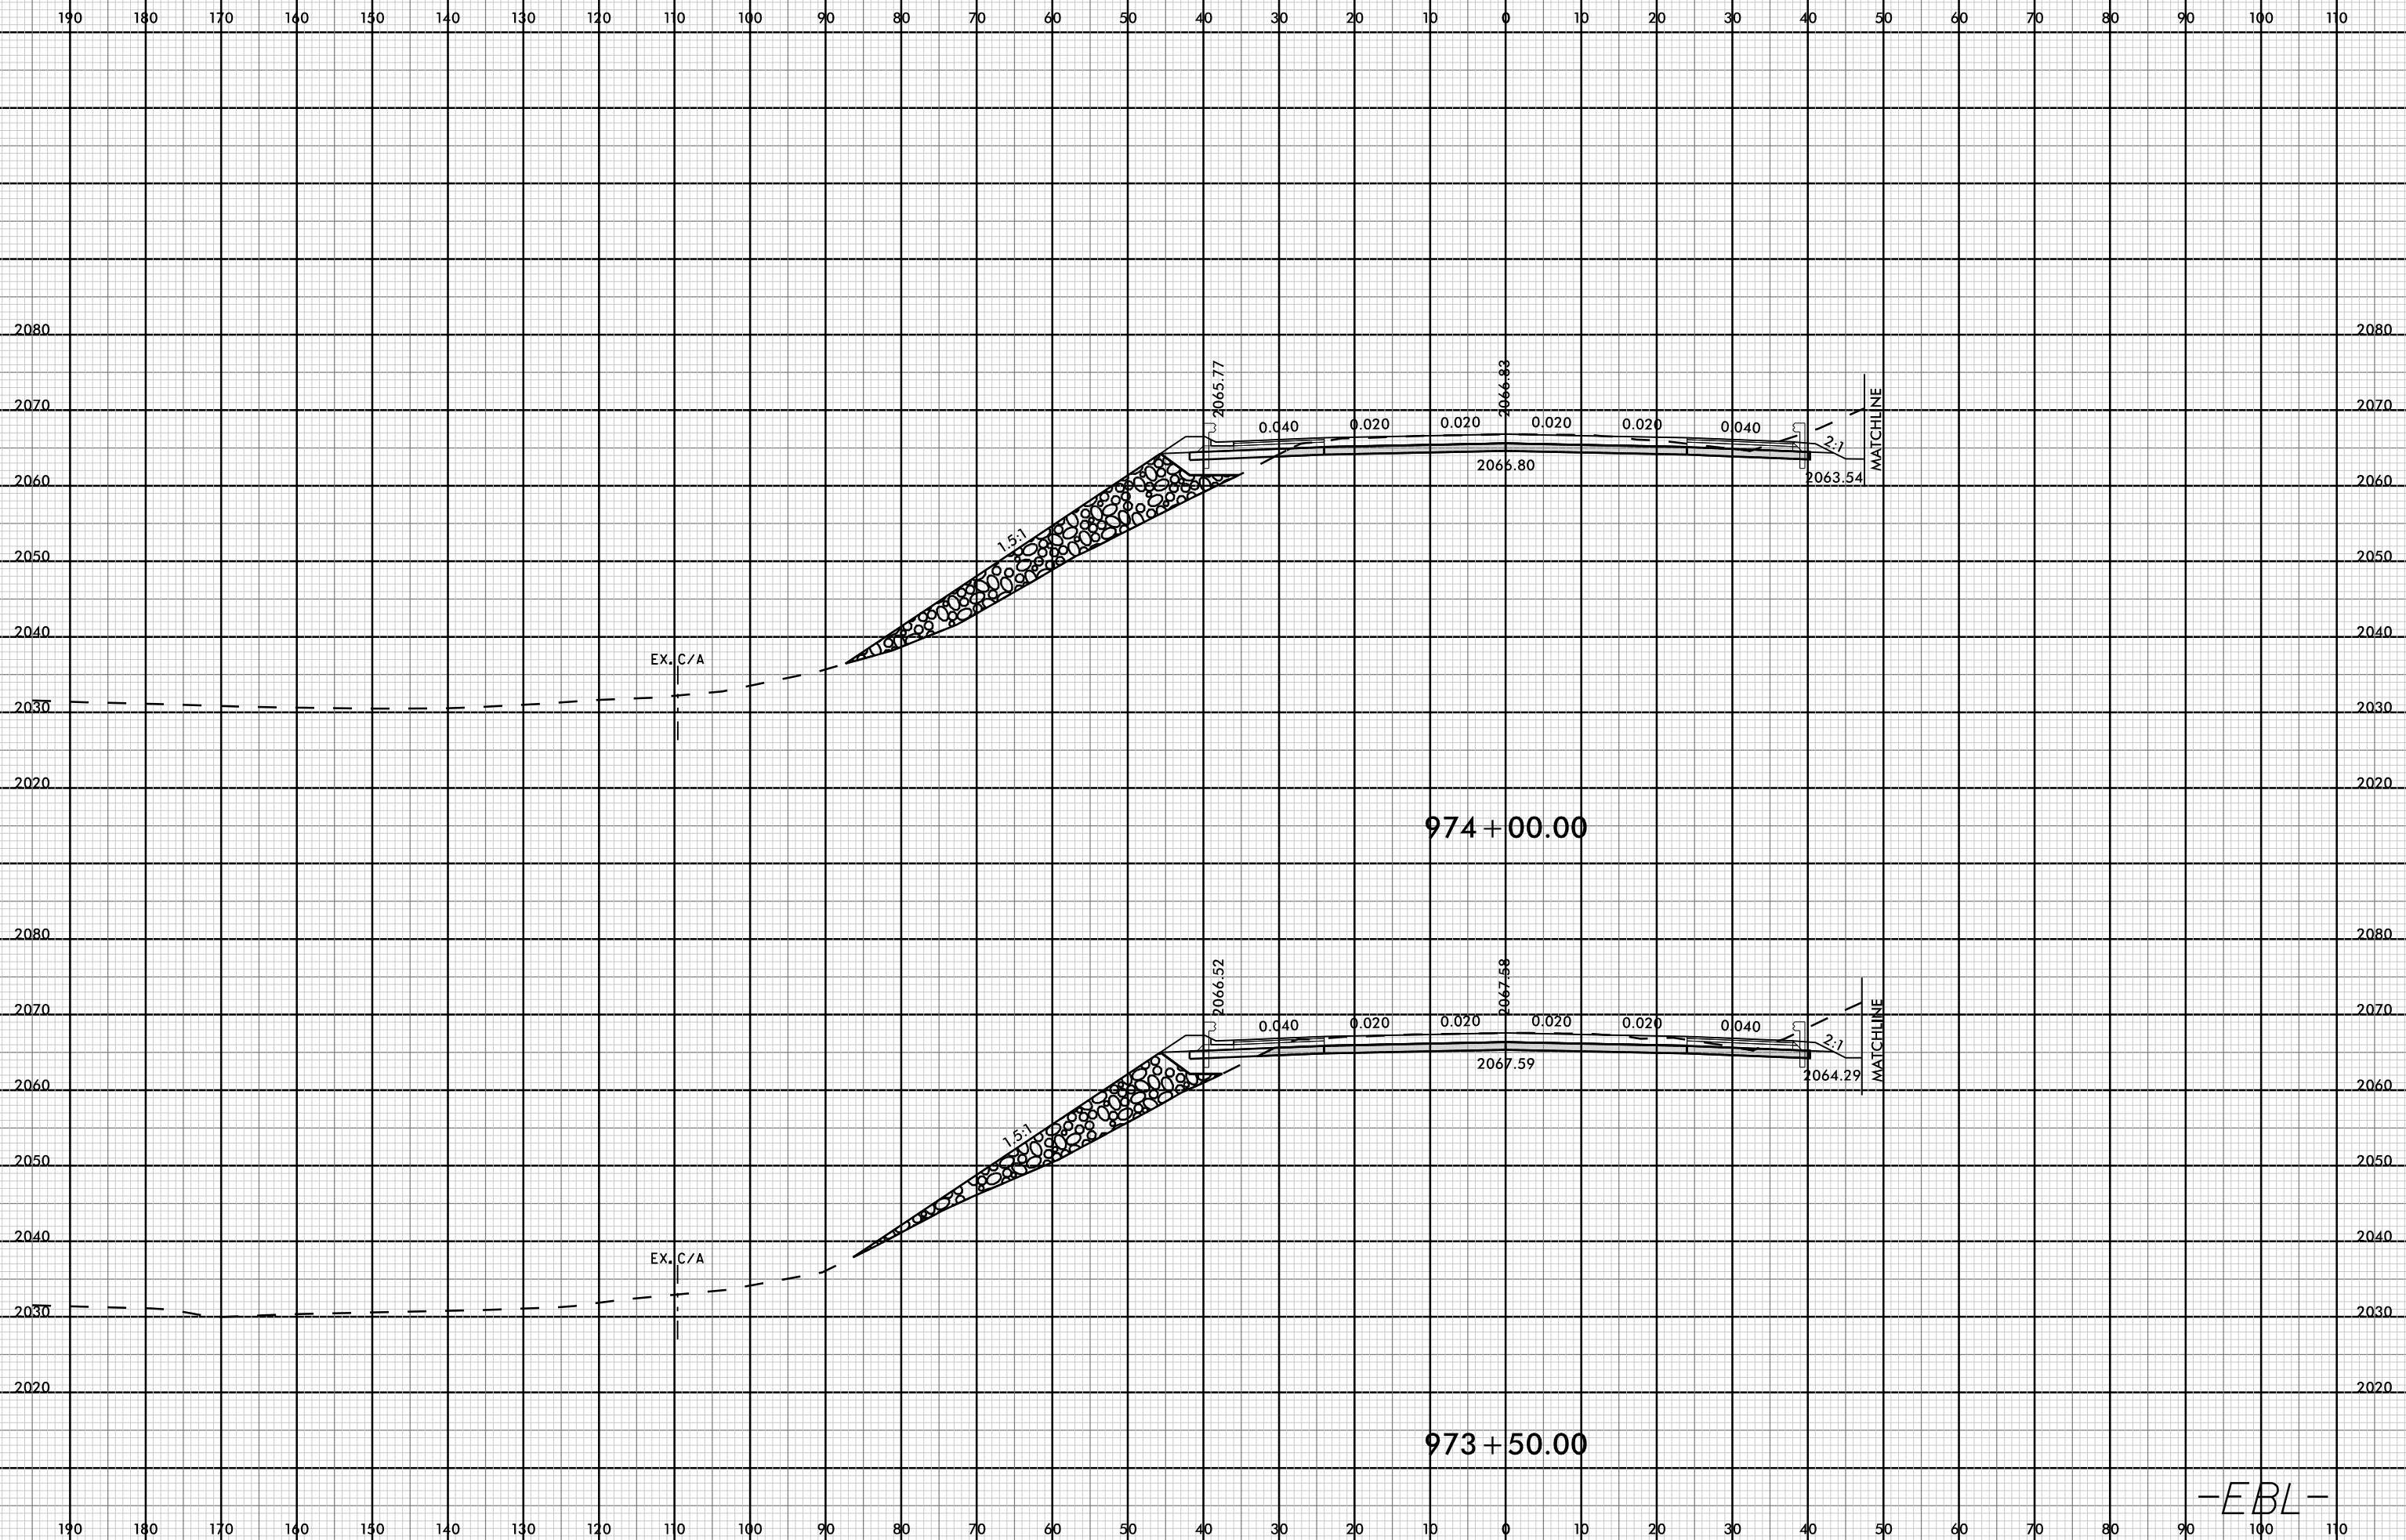

08-MAR-2019 13:11
I4700A-RDY-XP1_ML.dgn
FINITB


-EBL-

8/23/99



PROJ. REFERENCE NO.	SHEET NO.
I-4700	X-238


PROJ. REFERENCE NO.	SHEET NO.
I-4700	X-238

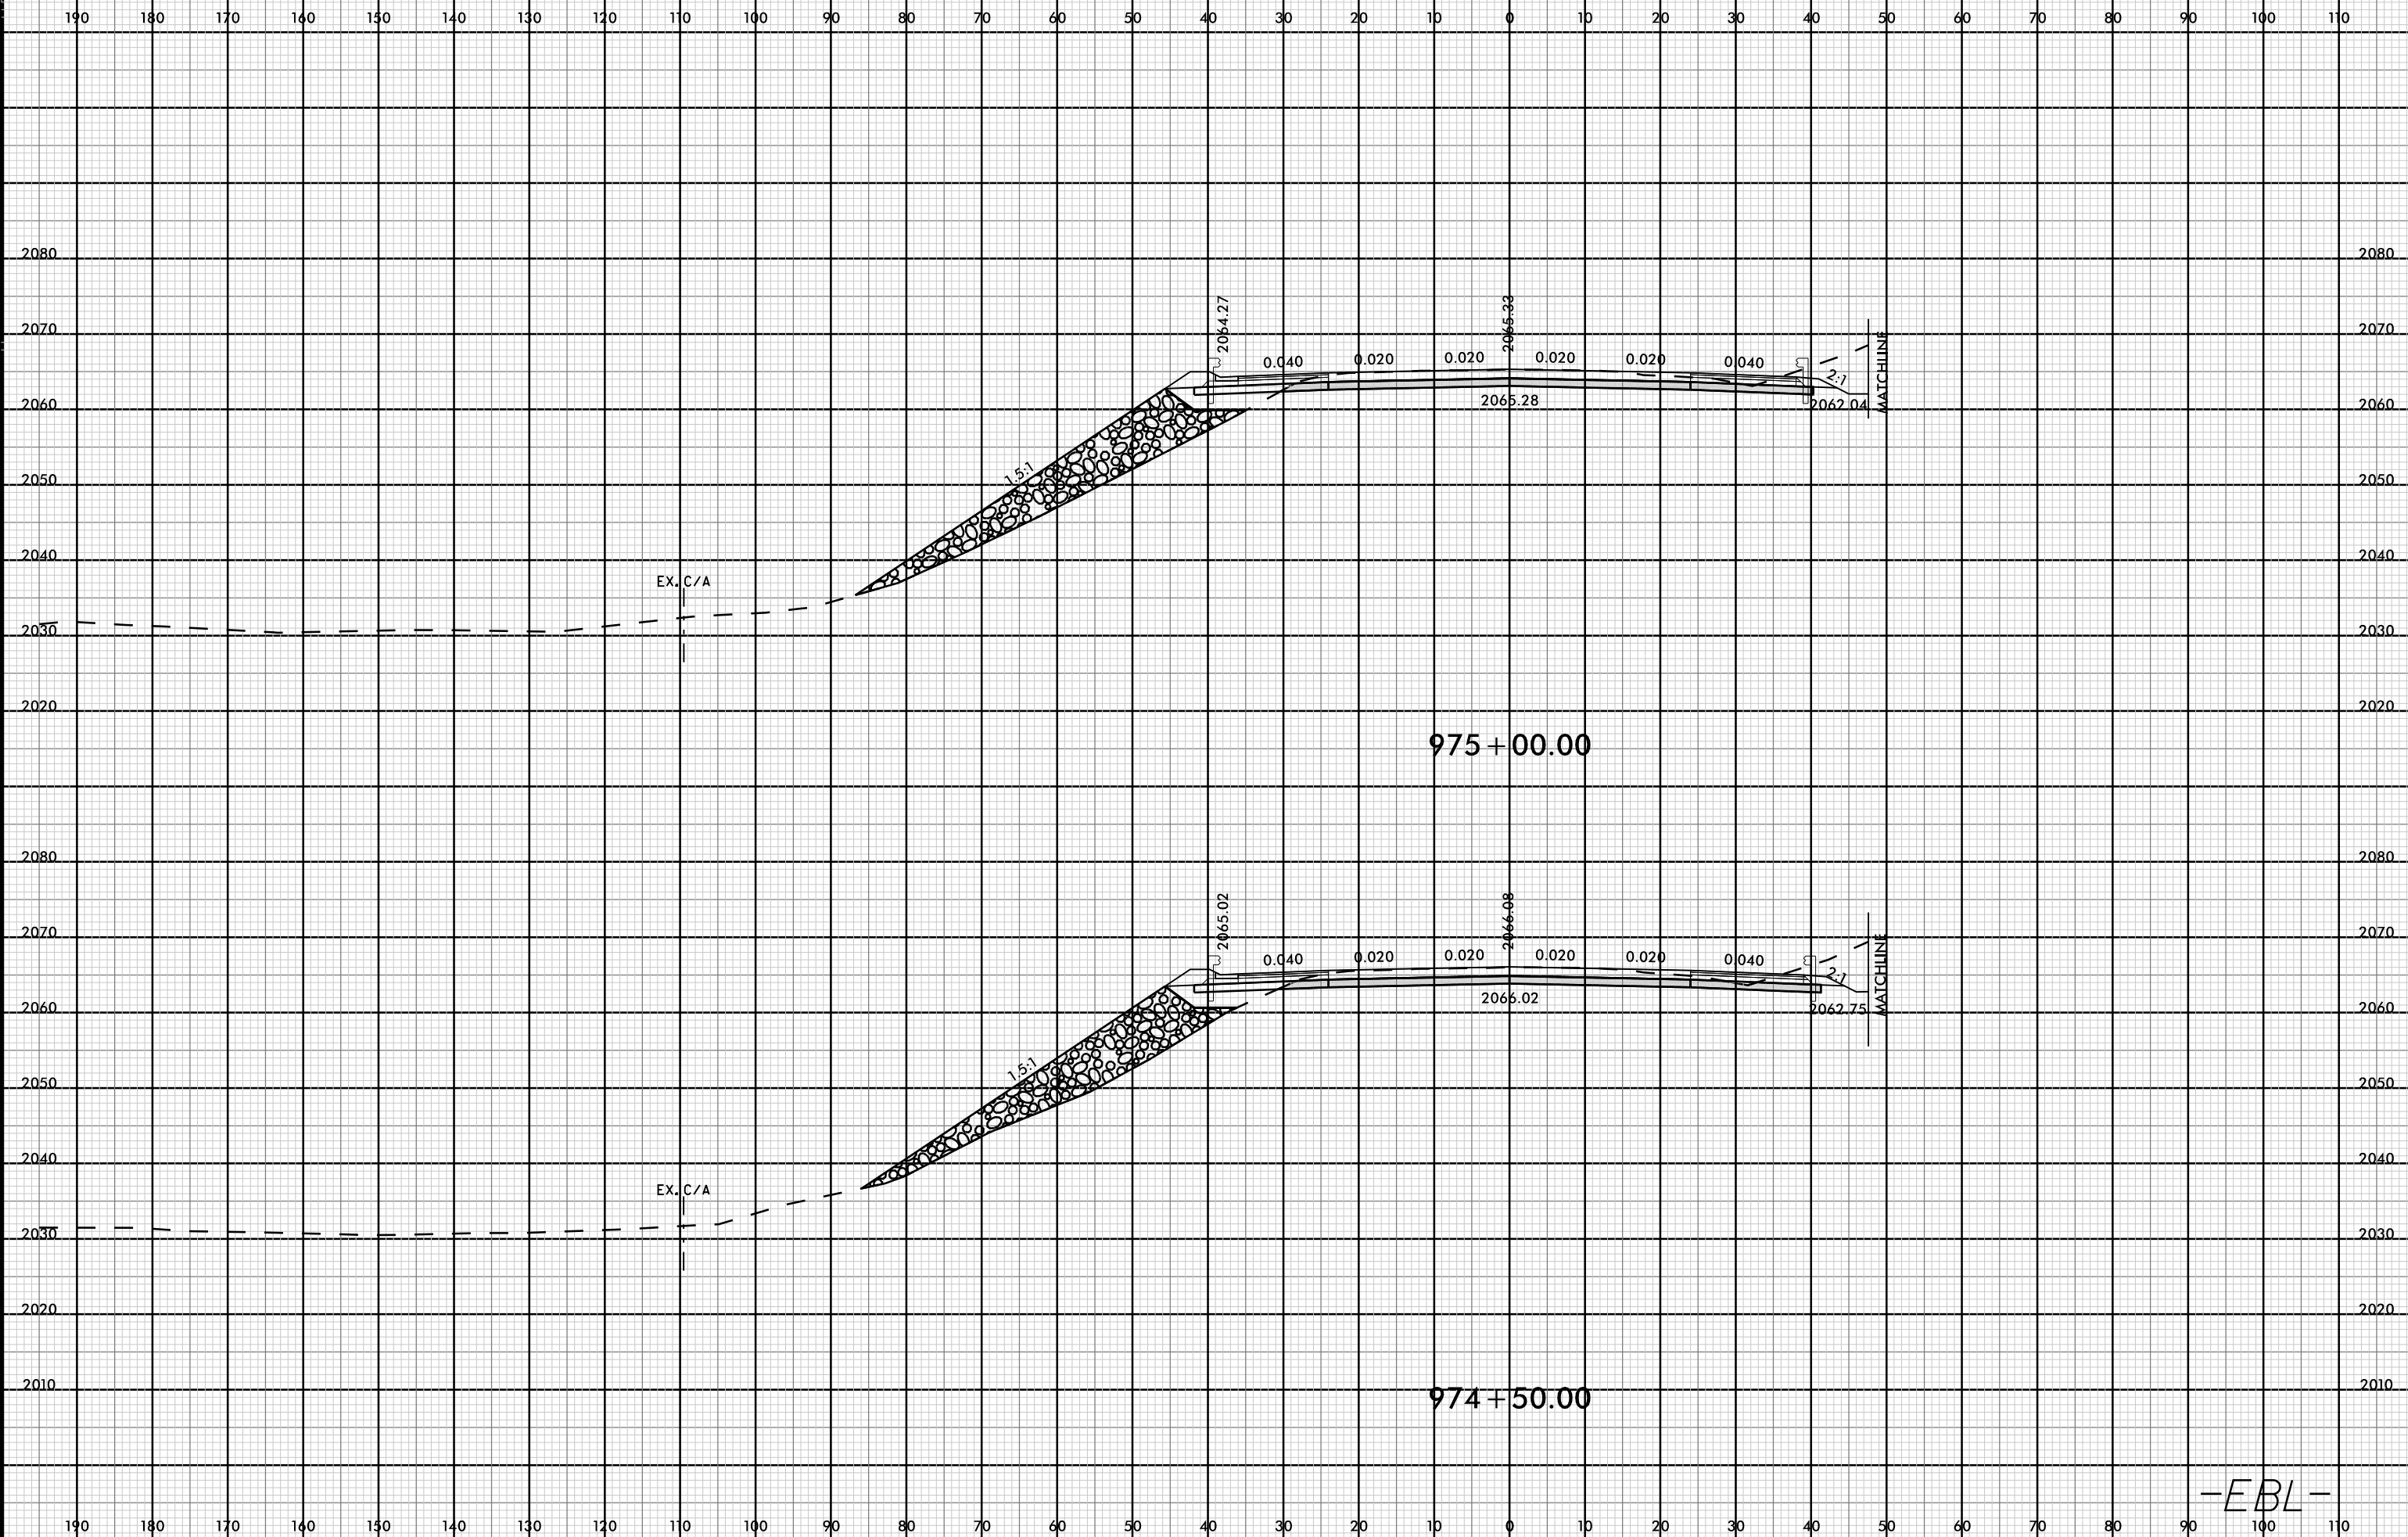


08-MAR-2009 15:11
I-4700A-ROD-XPL-ML.dgn
FINITB

-EBL-

8/23/99

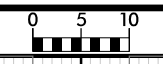


PROJ. REFERENCE NO.	SHEET NO.
I-4700	X-239

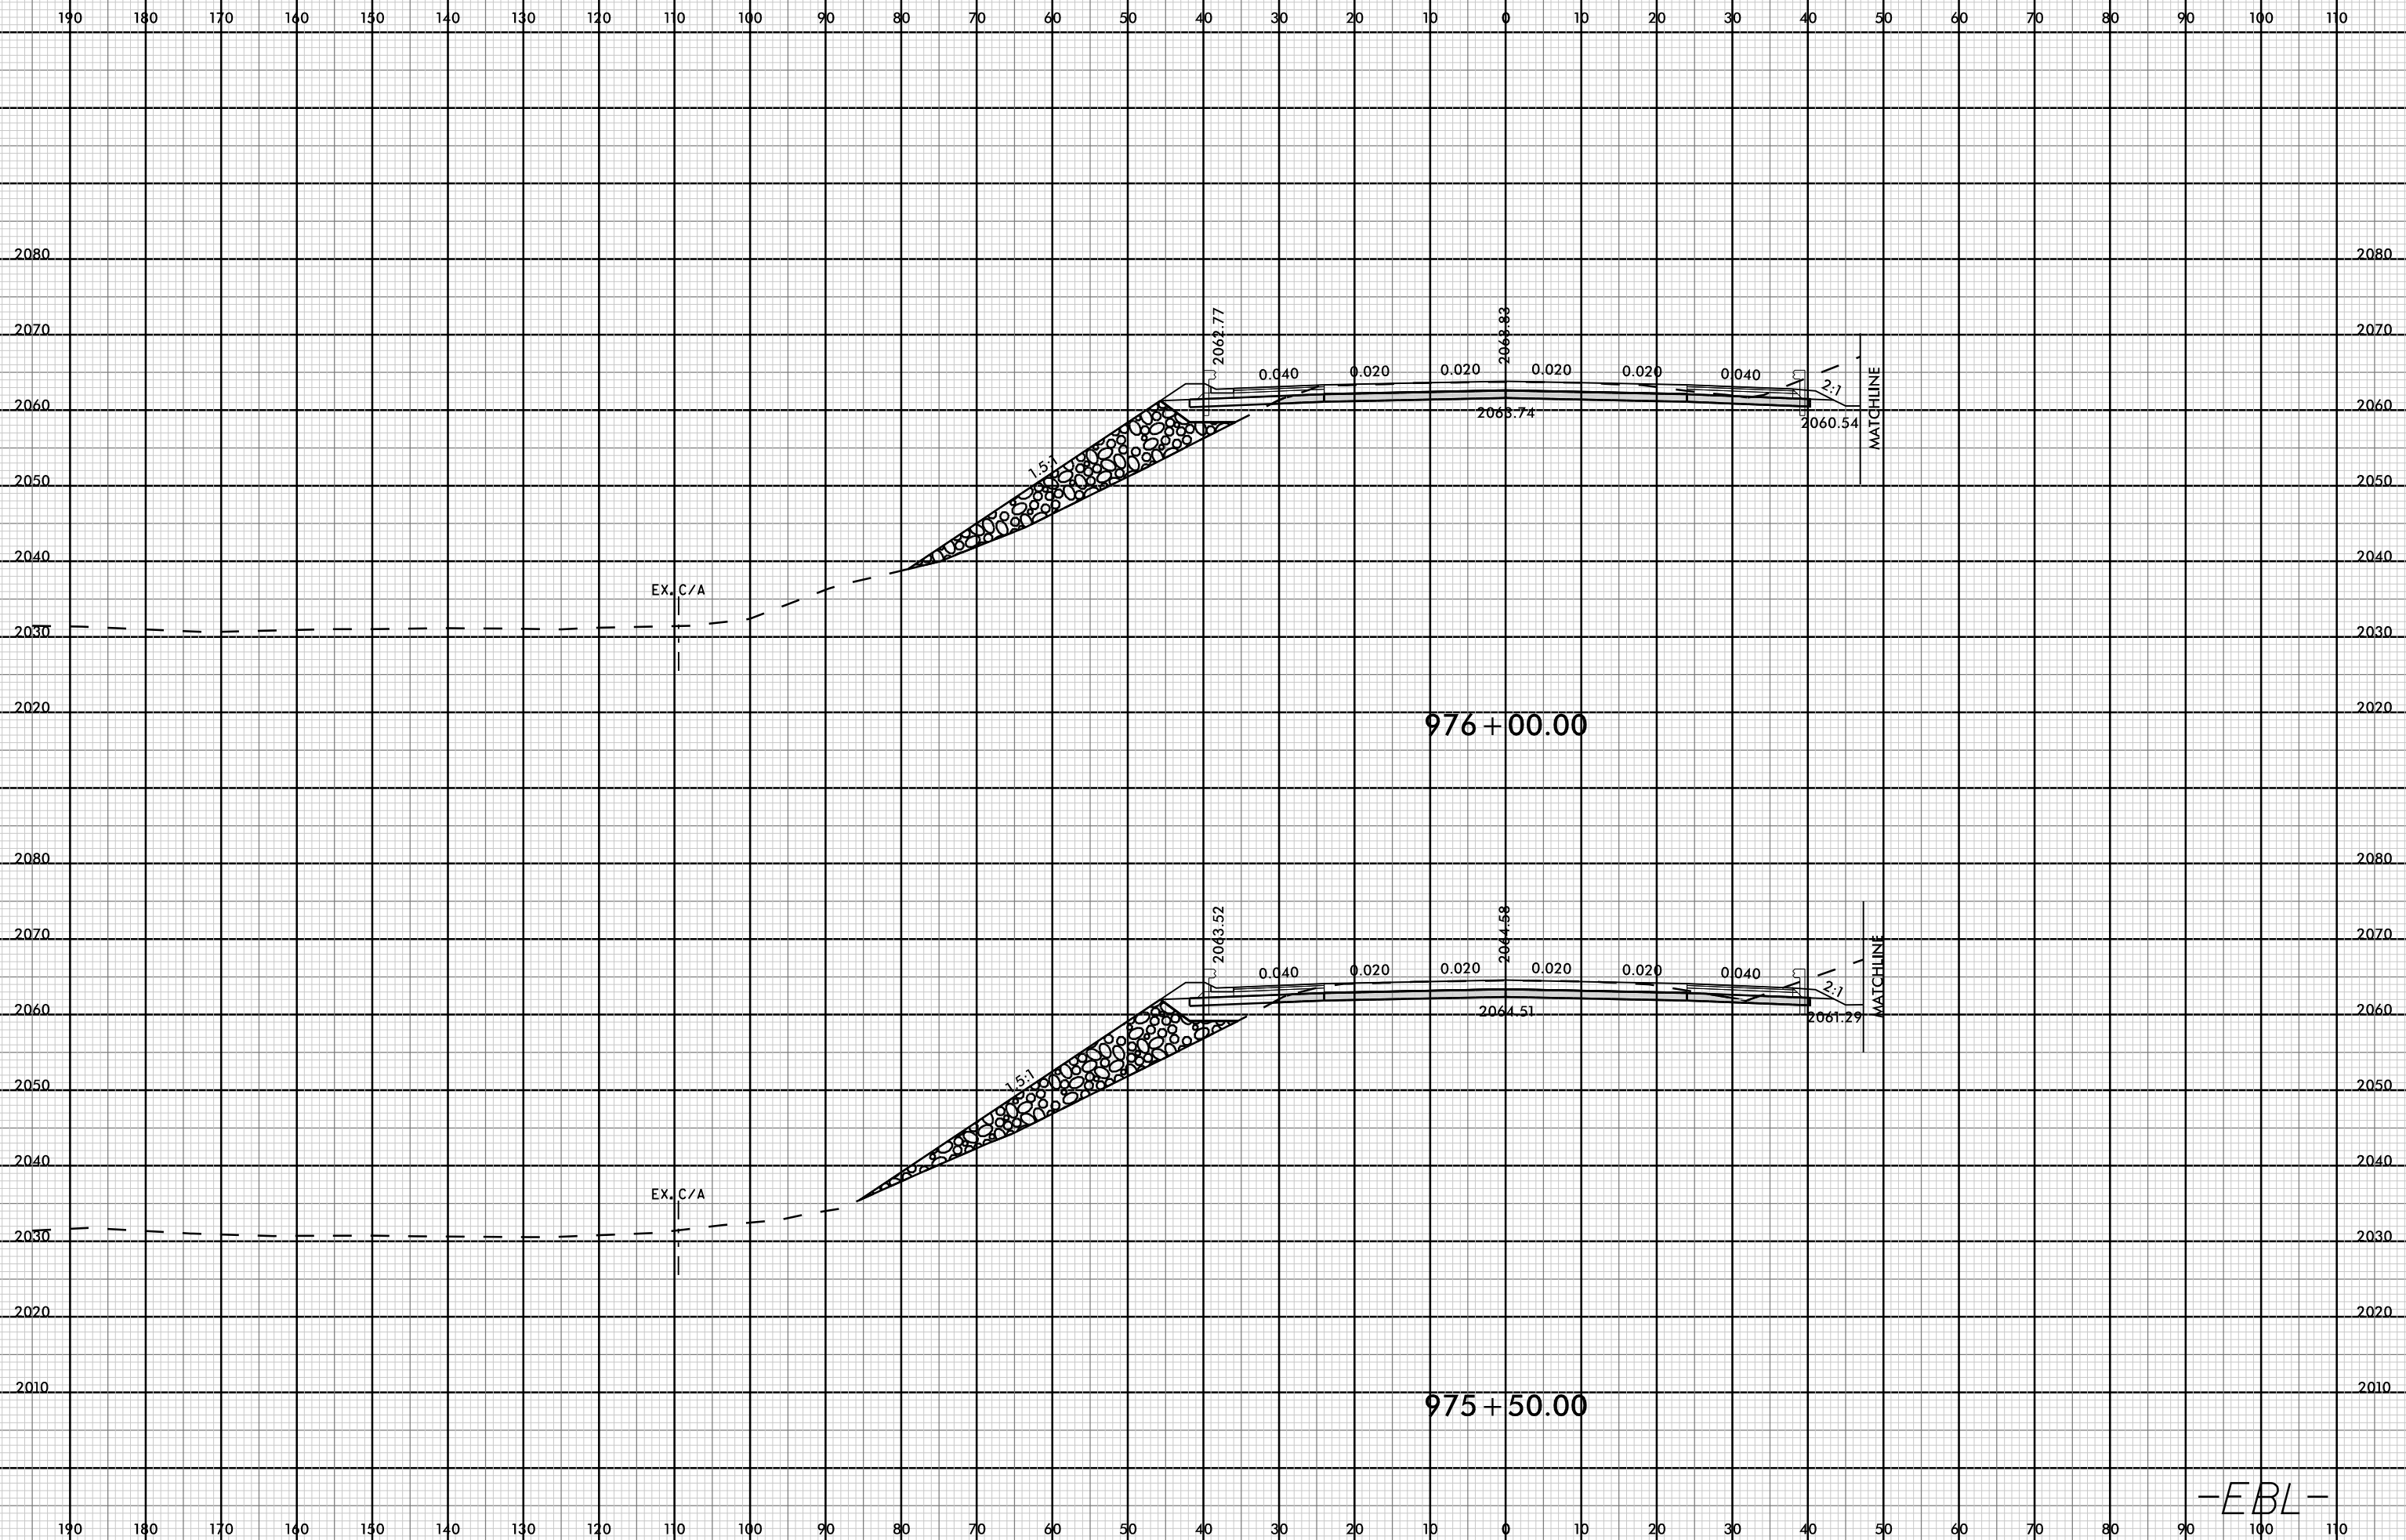


08-MAR-2009 15:11
I:\4700A\RDY_XPL_ML.dgn
FNITB

-EBL-

8/23/99

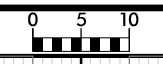


PROJ. REFERENCE NO.	SHEET NO.
I-4700	X-240

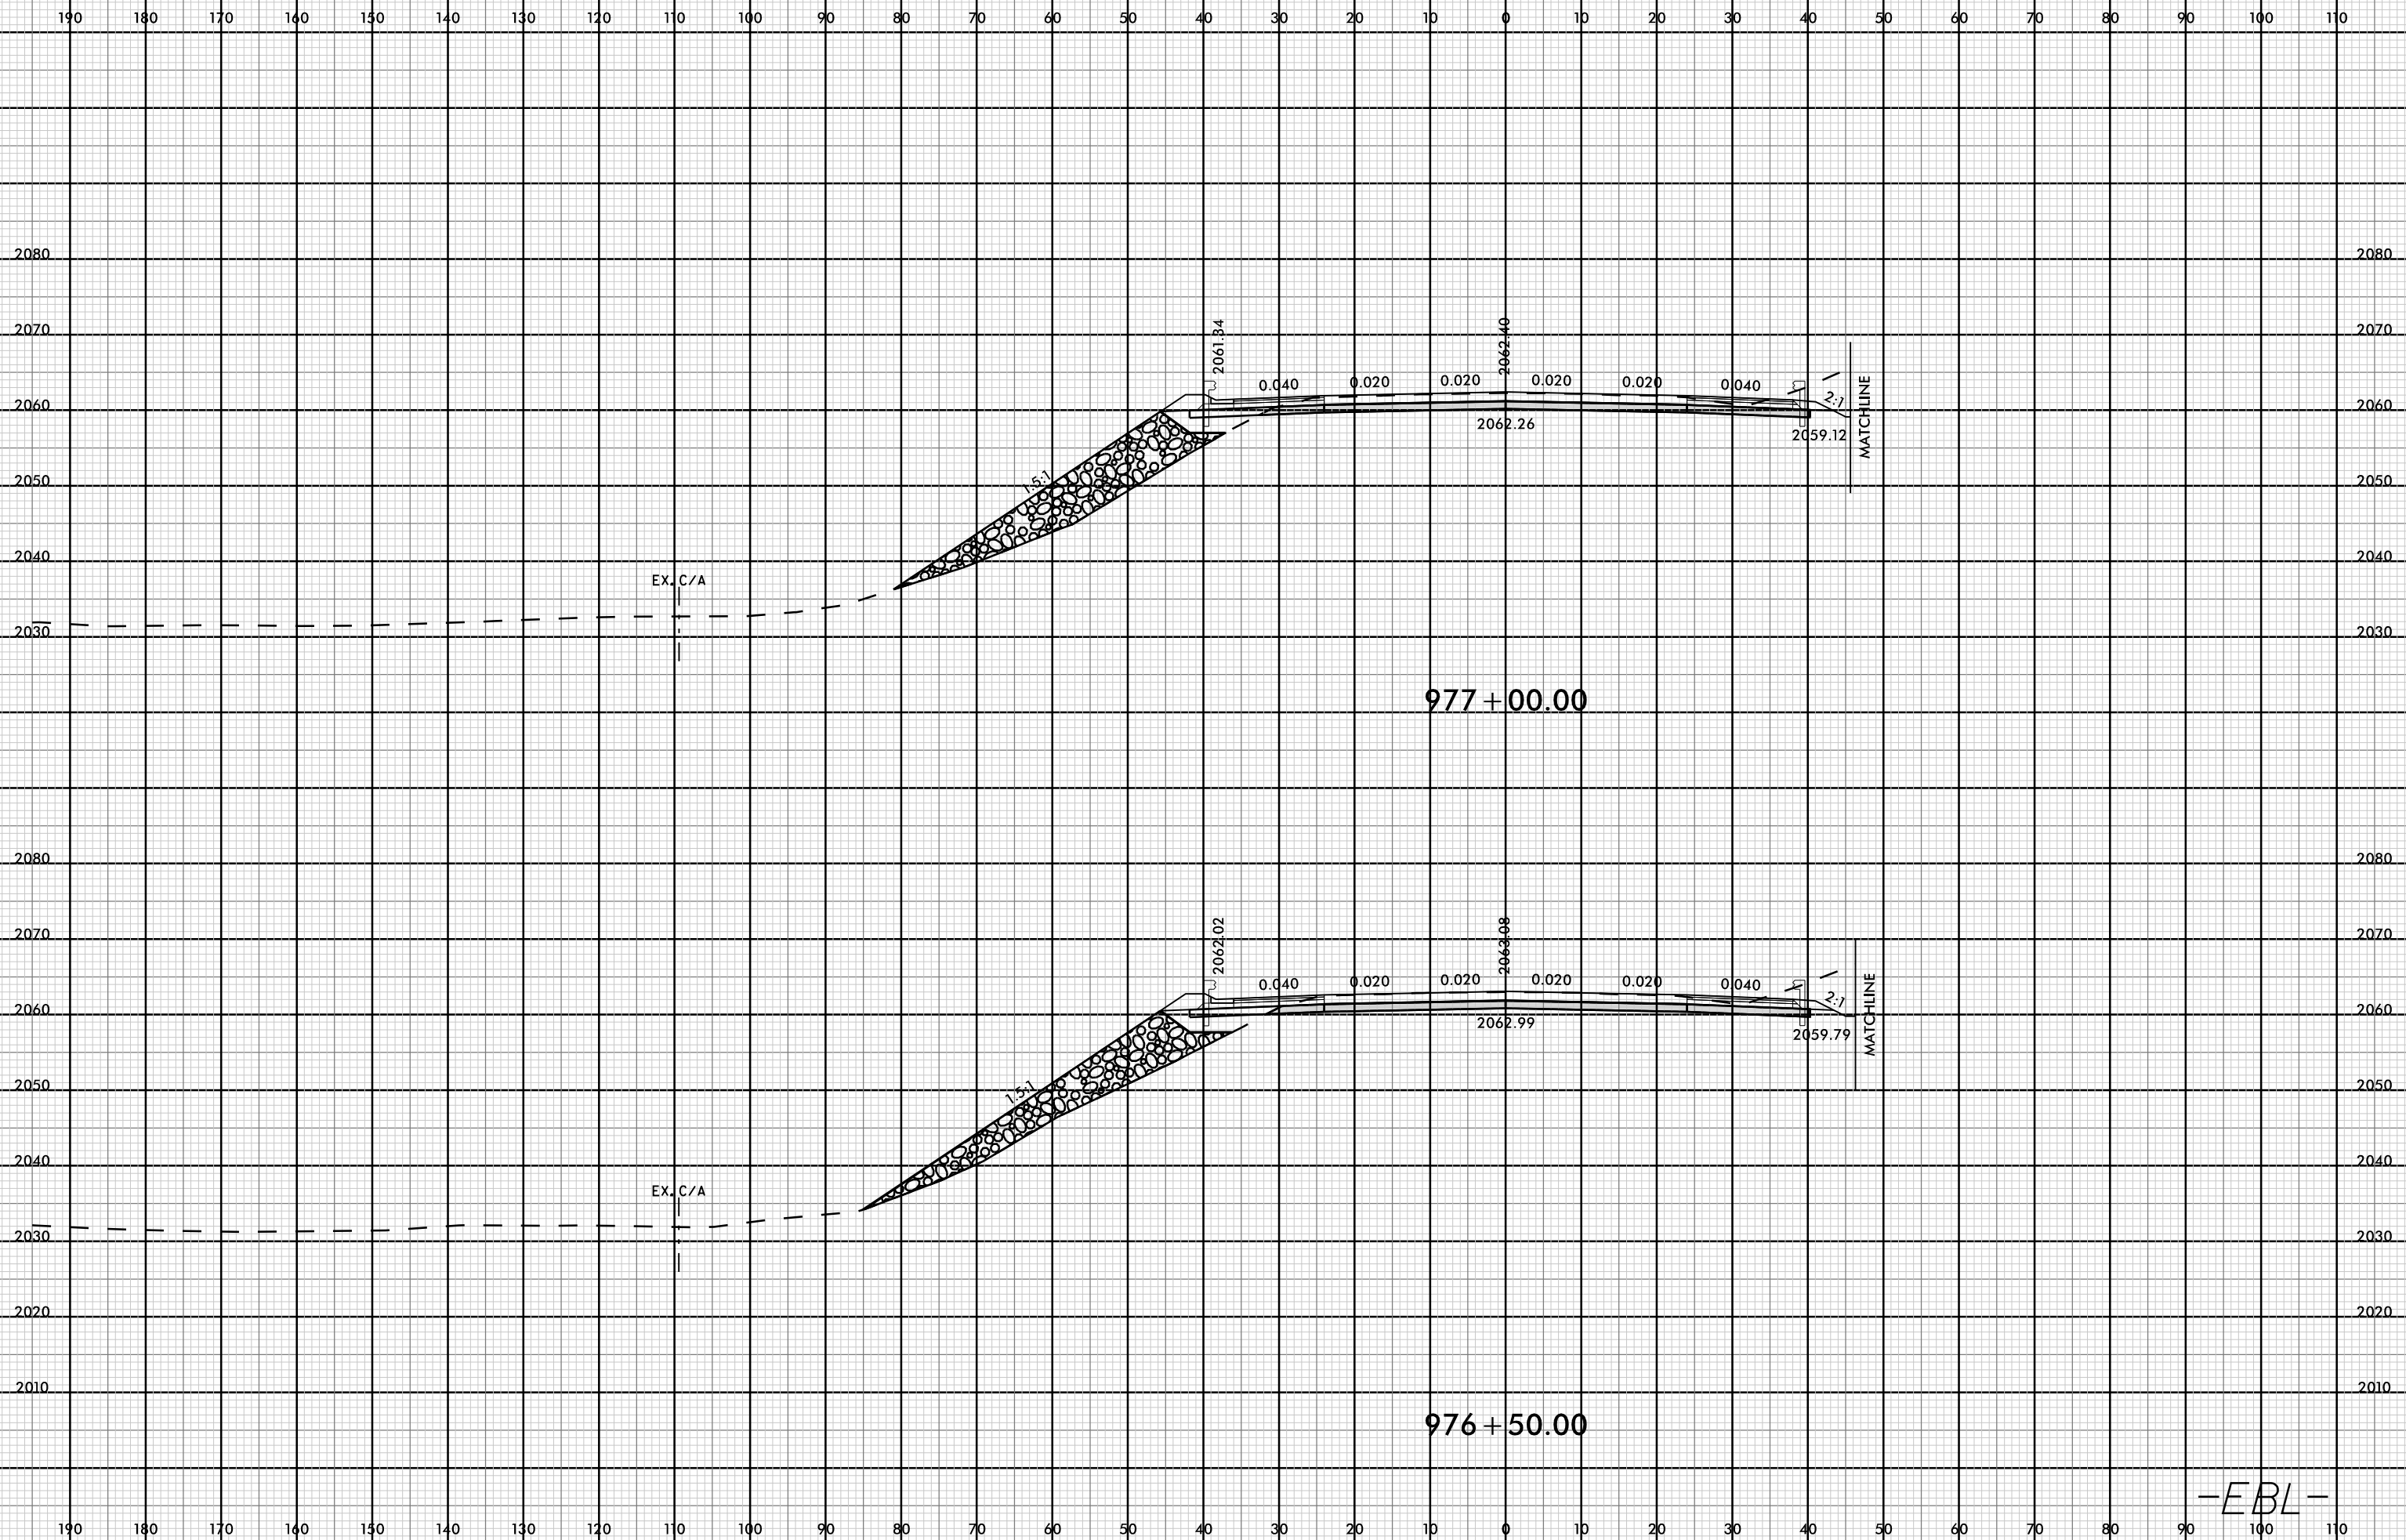


08-MAR-2009 13:11
I:\4700A\RDY_XPL_ML.dgn
FNITB

-EBL-

8/23/99

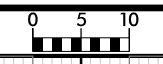

PROJ. REFERENCE NO.	SHEET NO.
I-4700	X-241

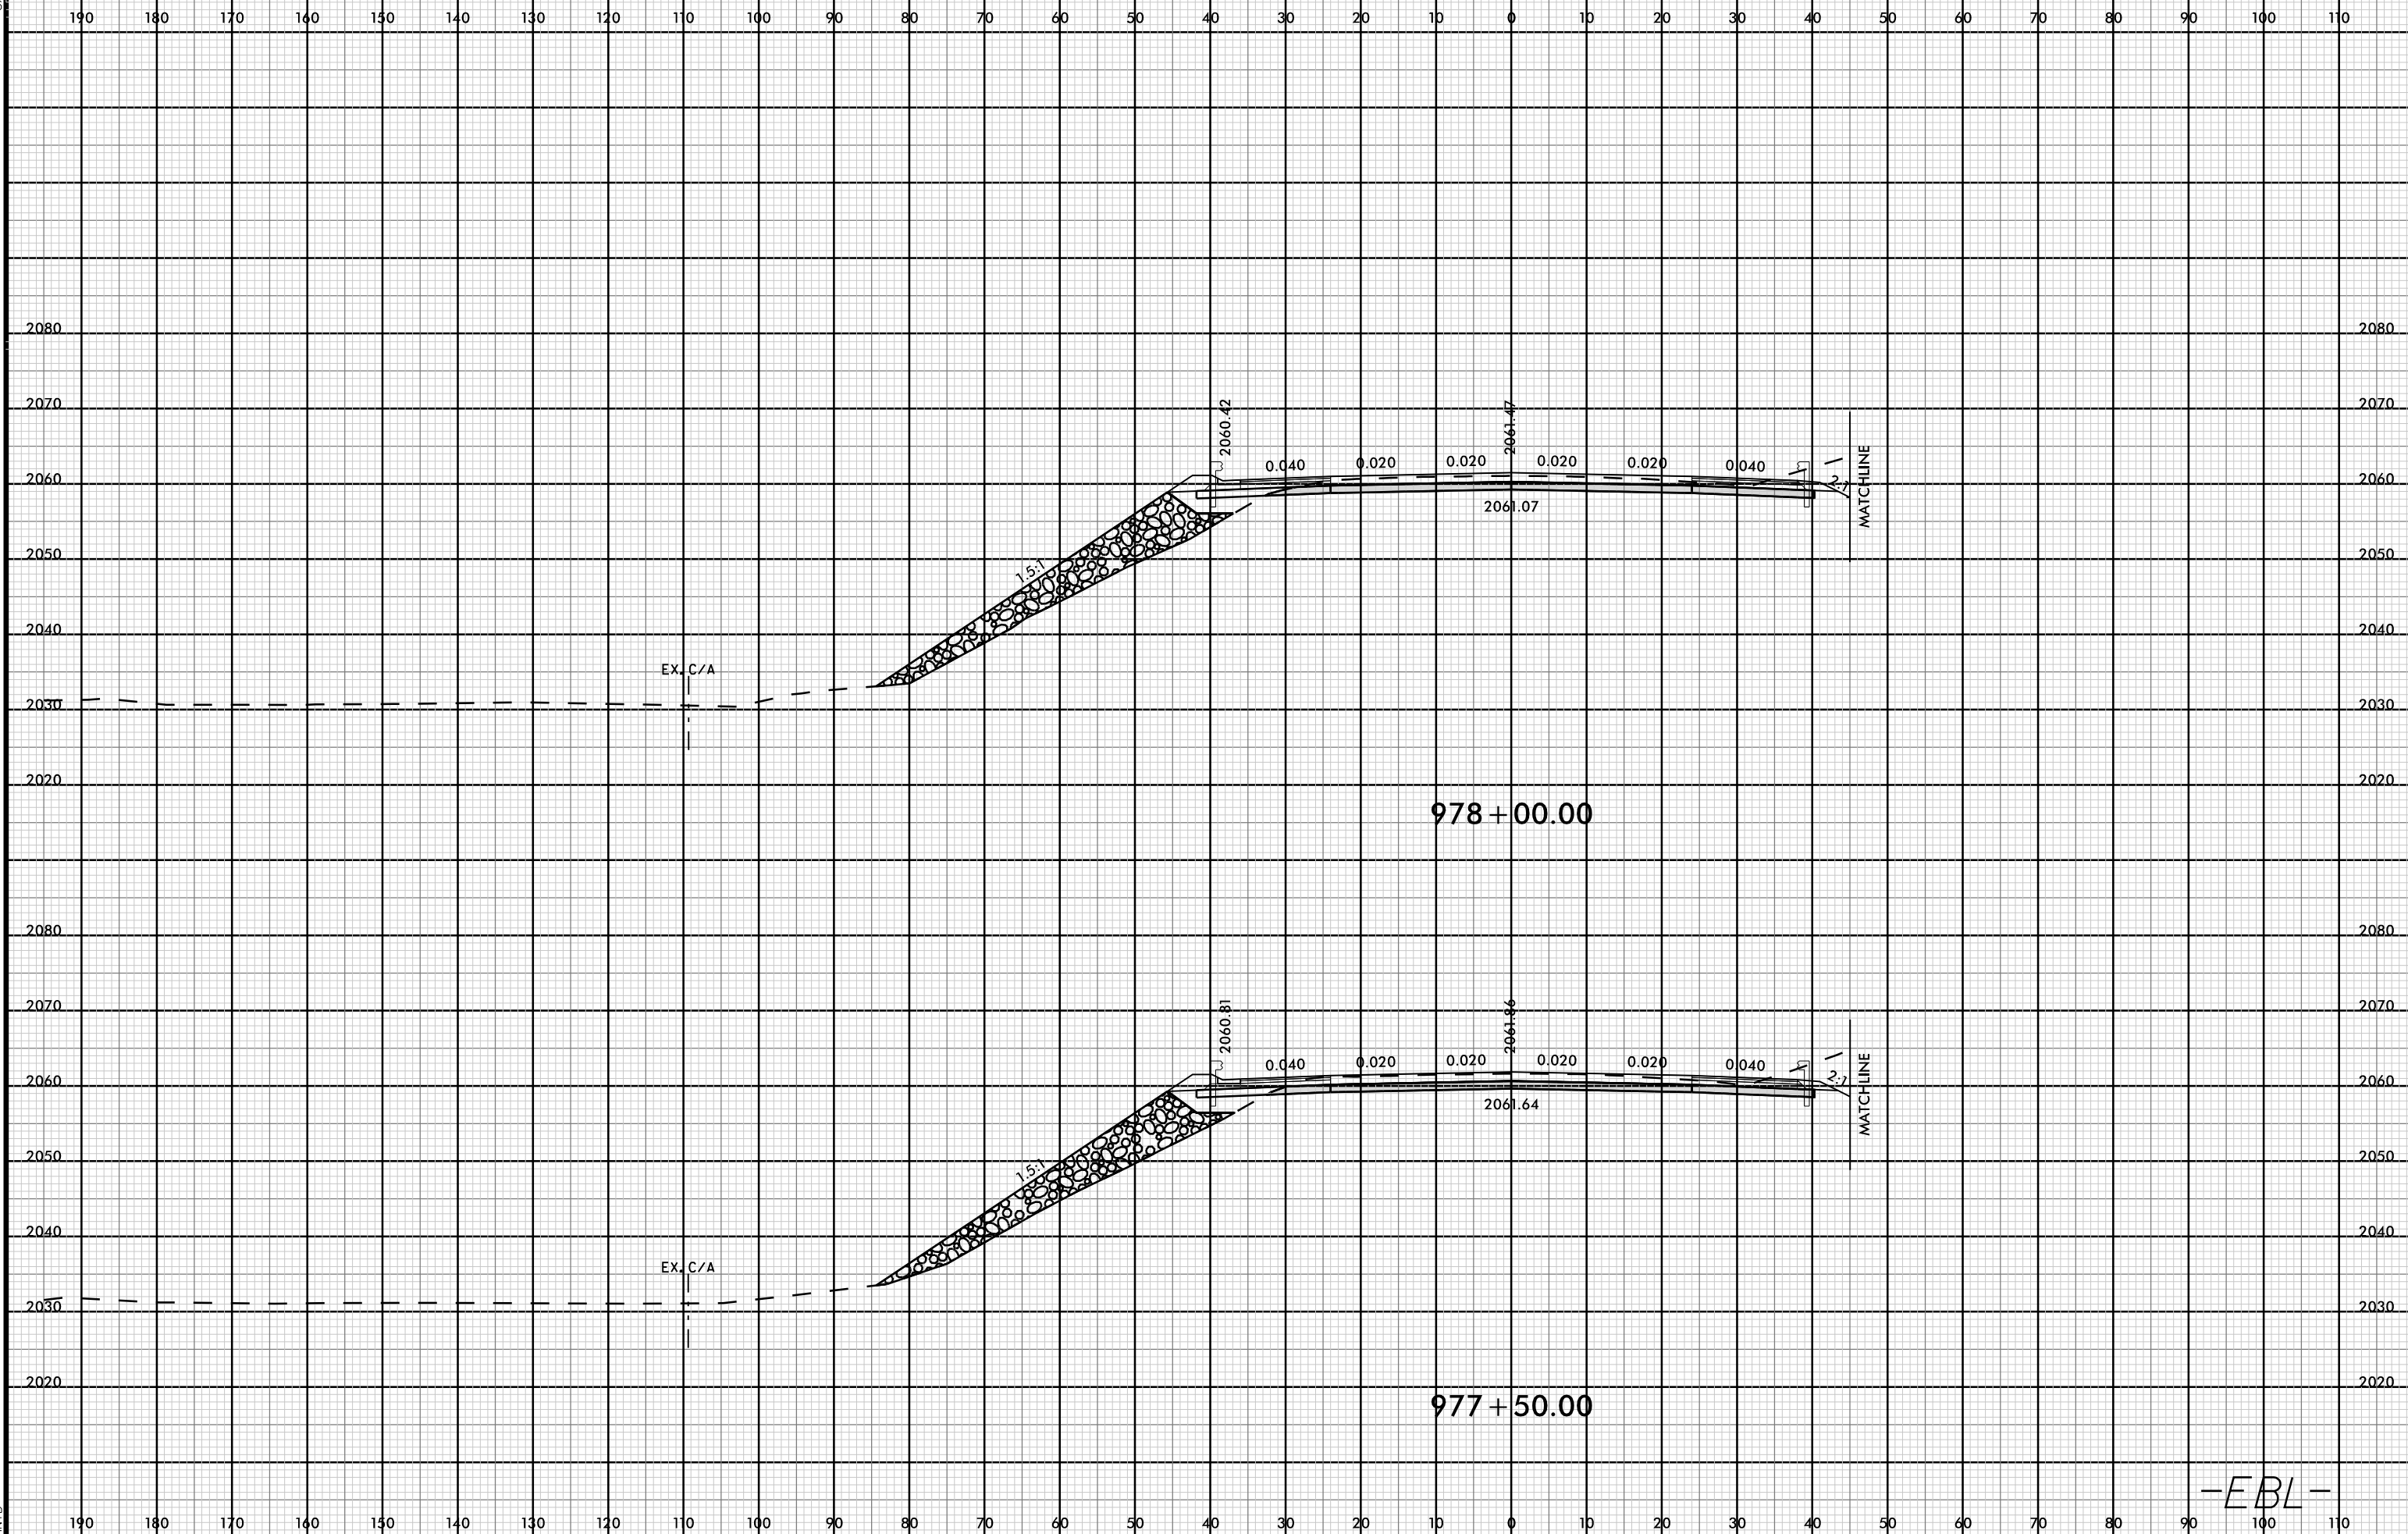

08-MAR-2009 15:11
I-4700A-FOY-XPL-ML.dgn
FINITB


-EBL-

8/23/99



PROJ. REFERENCE NO.	SHEET NO.
I-4700	X-242

190 180 170 140 150 140 130 120 110 100 90 80 70 60 50 40 30 20 10 0 10 20 30 40 50 60 70 80 90 100 110

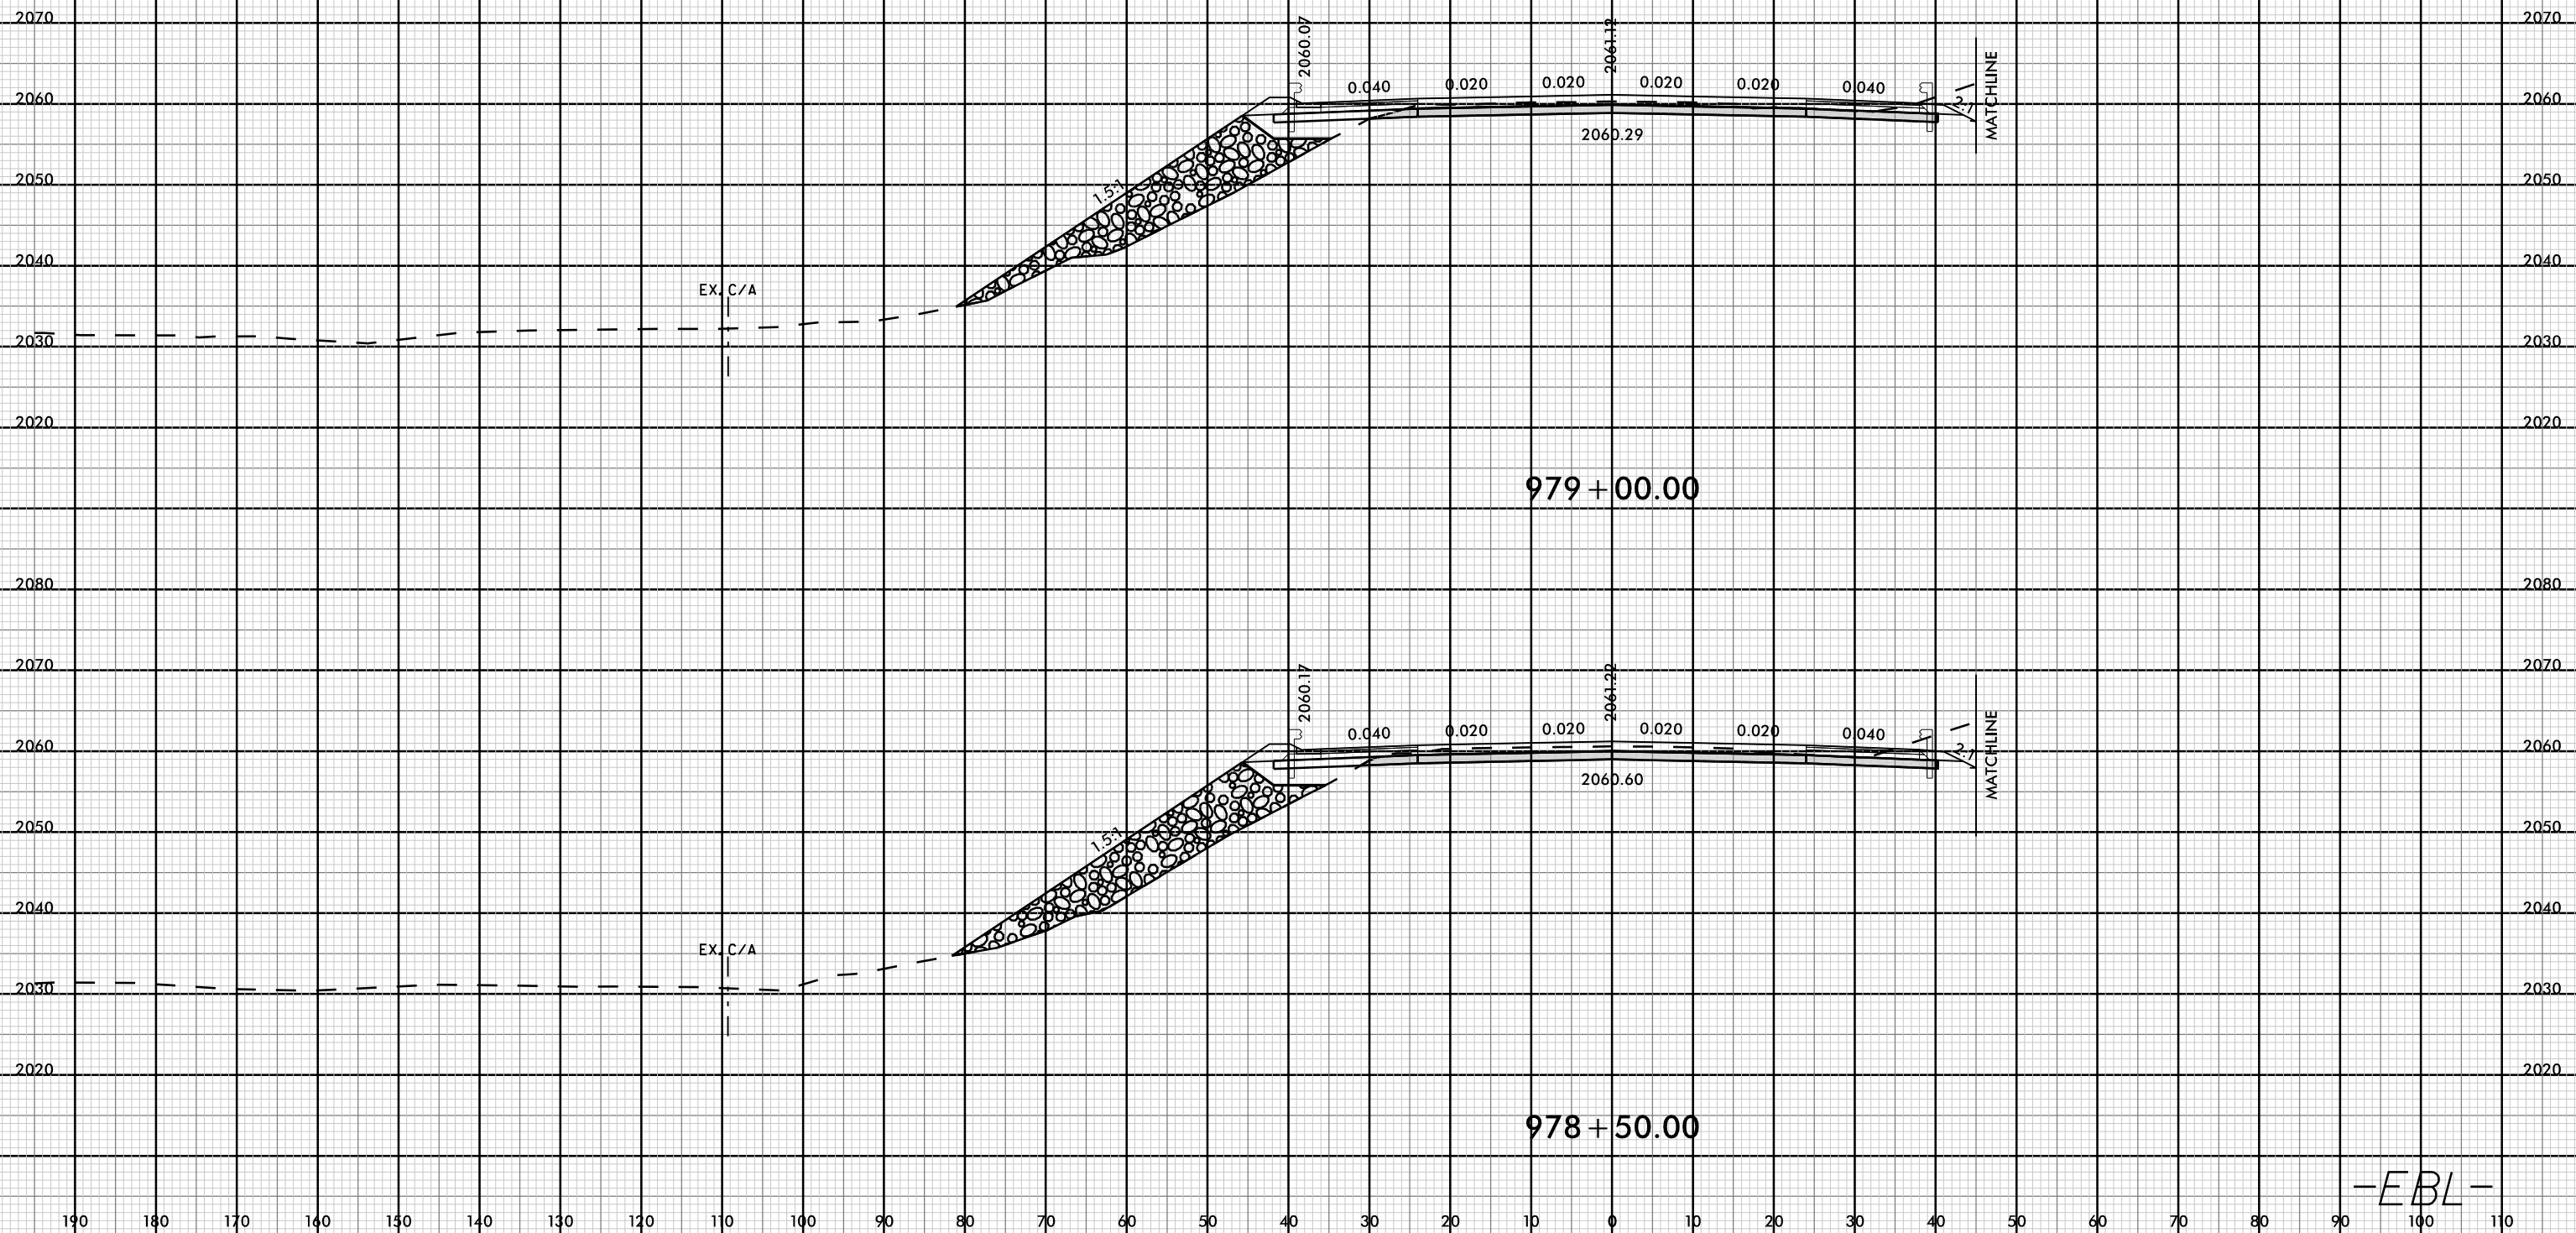


08-MAR-2009 15:12 PLT ML.dgn

-EBL-

8/23/99



PROJ. REFERENCE NO.	SHEET NO.
I-4700	X-243

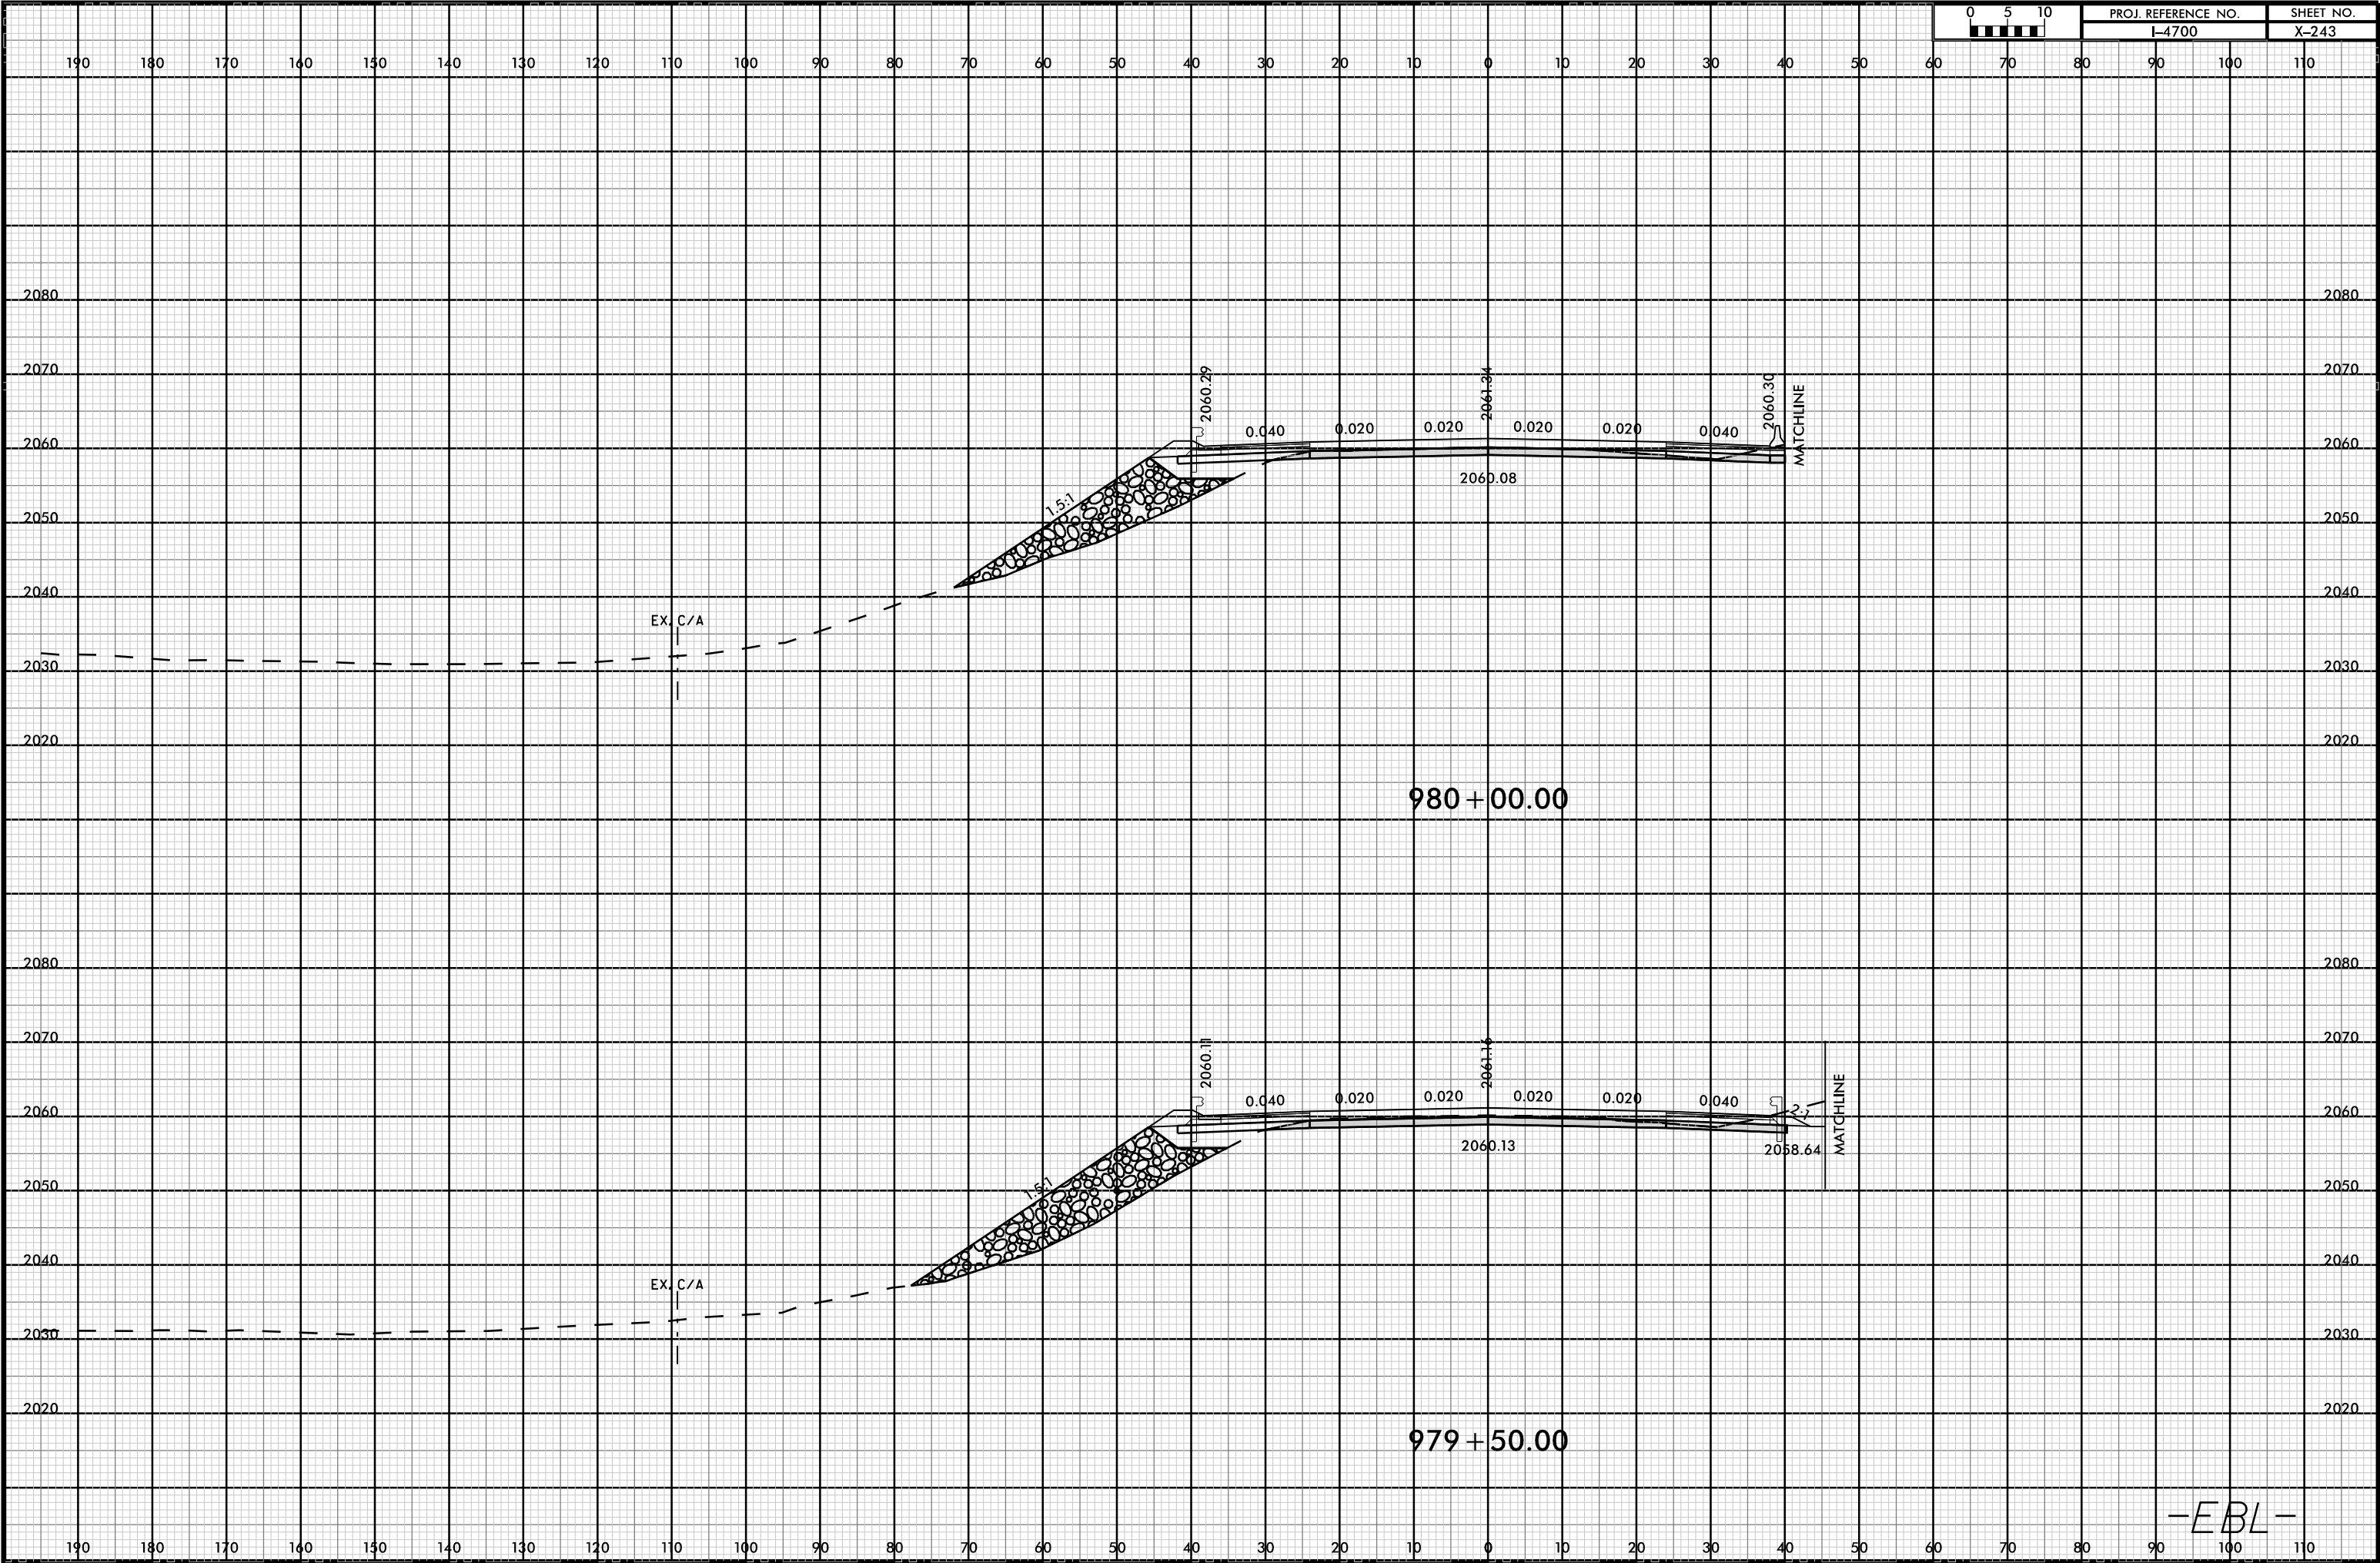

08-MAR-2009 15:12
I4700A-ROAD-XP1-ML.dgn
FINITB


-EBL-

8/23/99



PROJ. REFERENCE NO.
I-4700


SHEET NO.
X-244

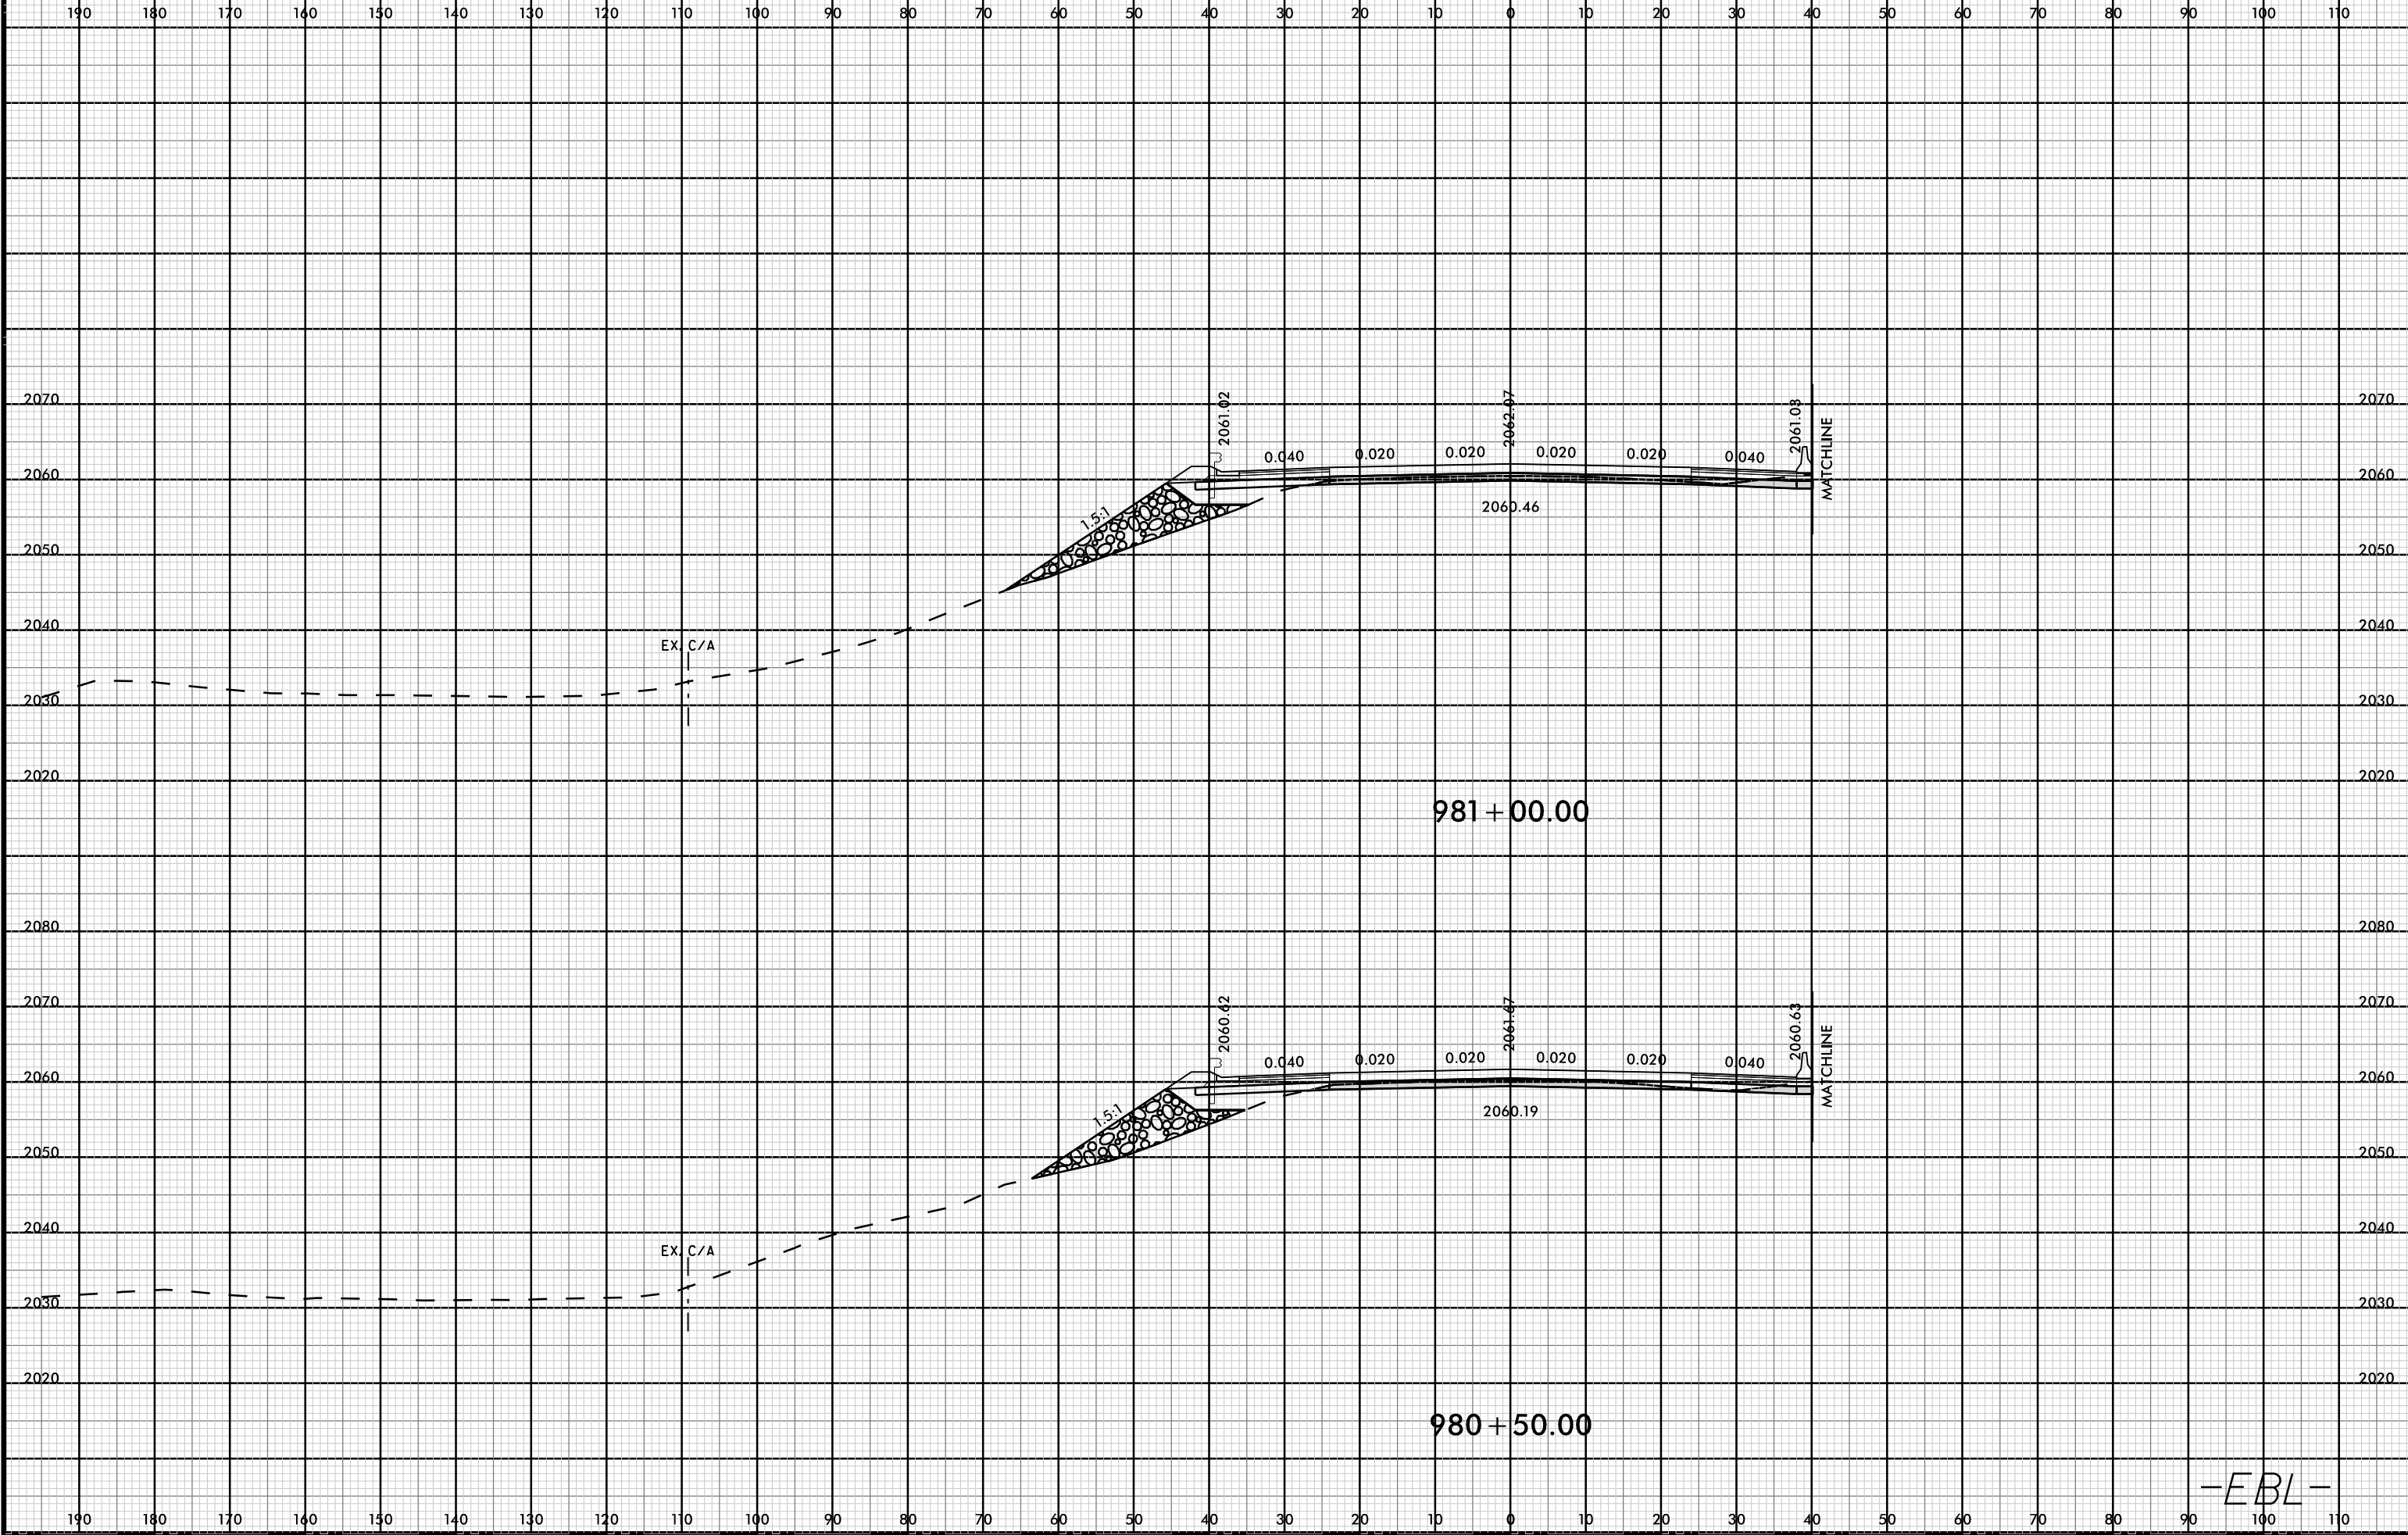


08-MAR-2009 15:12 ML.dgn
I4700A-ROD-XPL-ML.dgn
FINITB

-EBL-

8/23/99

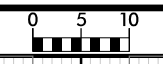

PROJ. REFERENCE NO.	SHEET NO.
I-4700	X-245

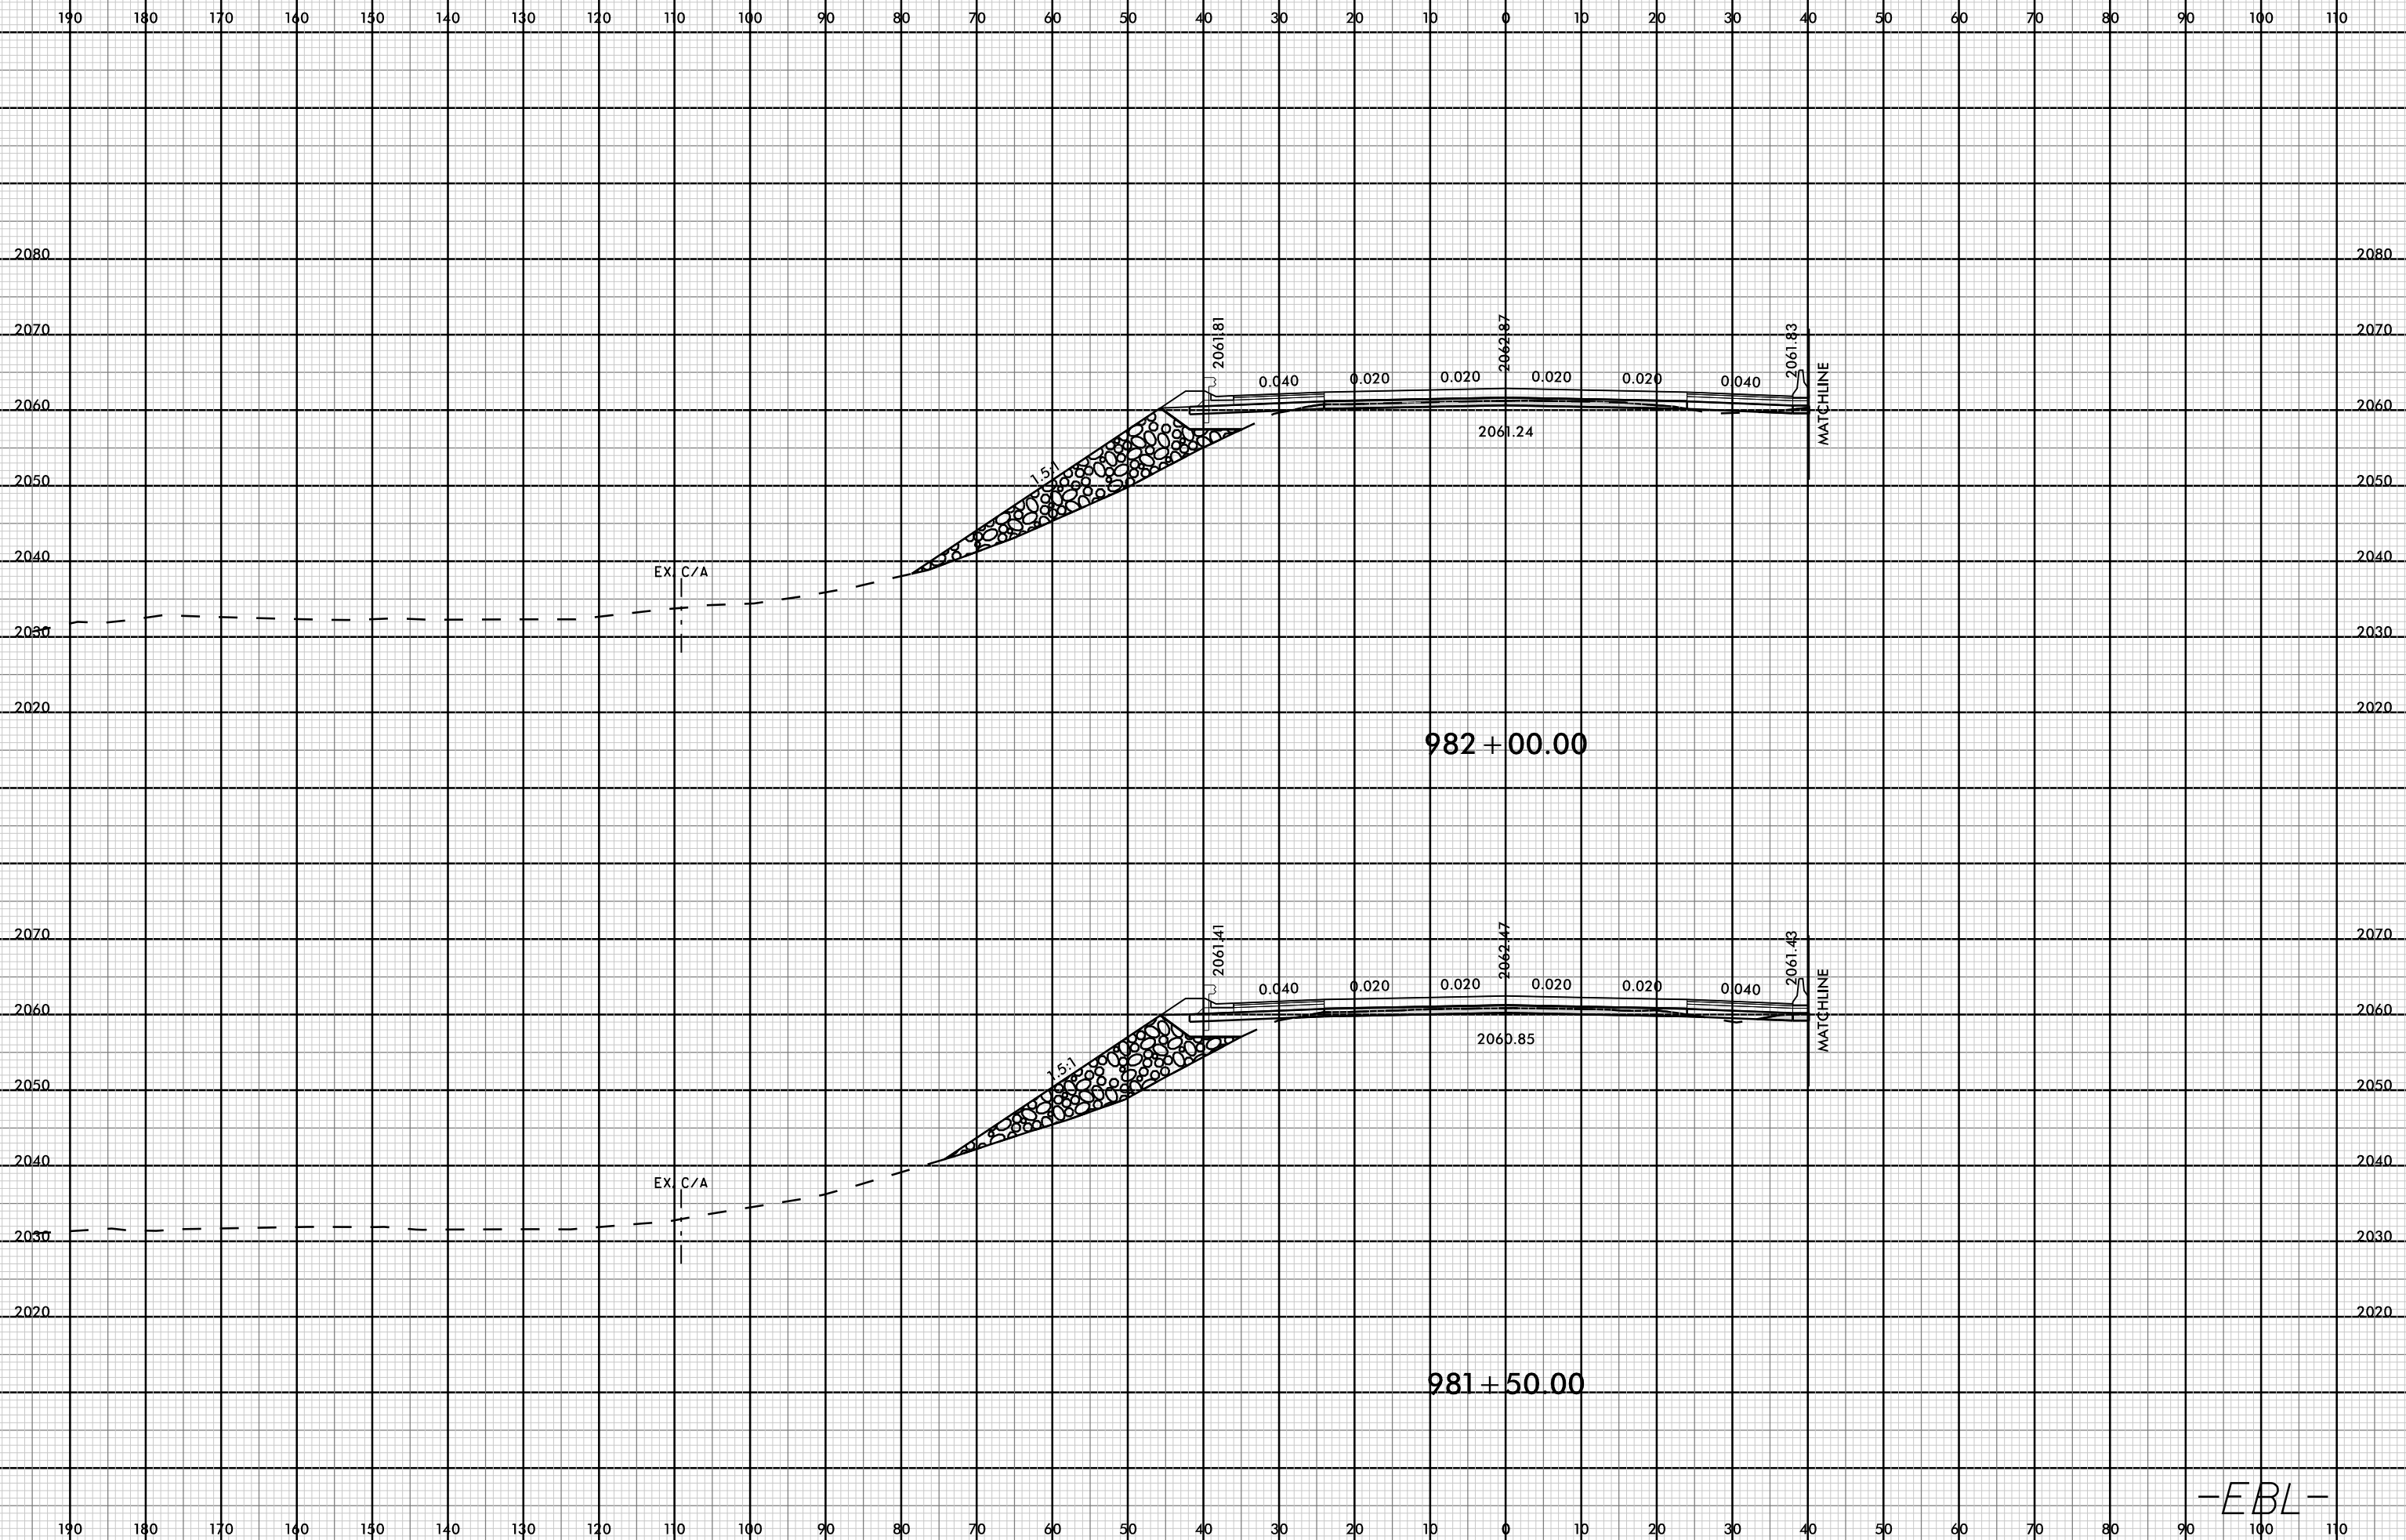

08-MAR-2009 15:12 ML.dgn


-EBL-

8/23/99



PROJ. REFERENCE NO.	SHEET NO.
I-4700	X-246

PROJ. REFERENCE NO.	SHEET NO.
I-4700	X-246

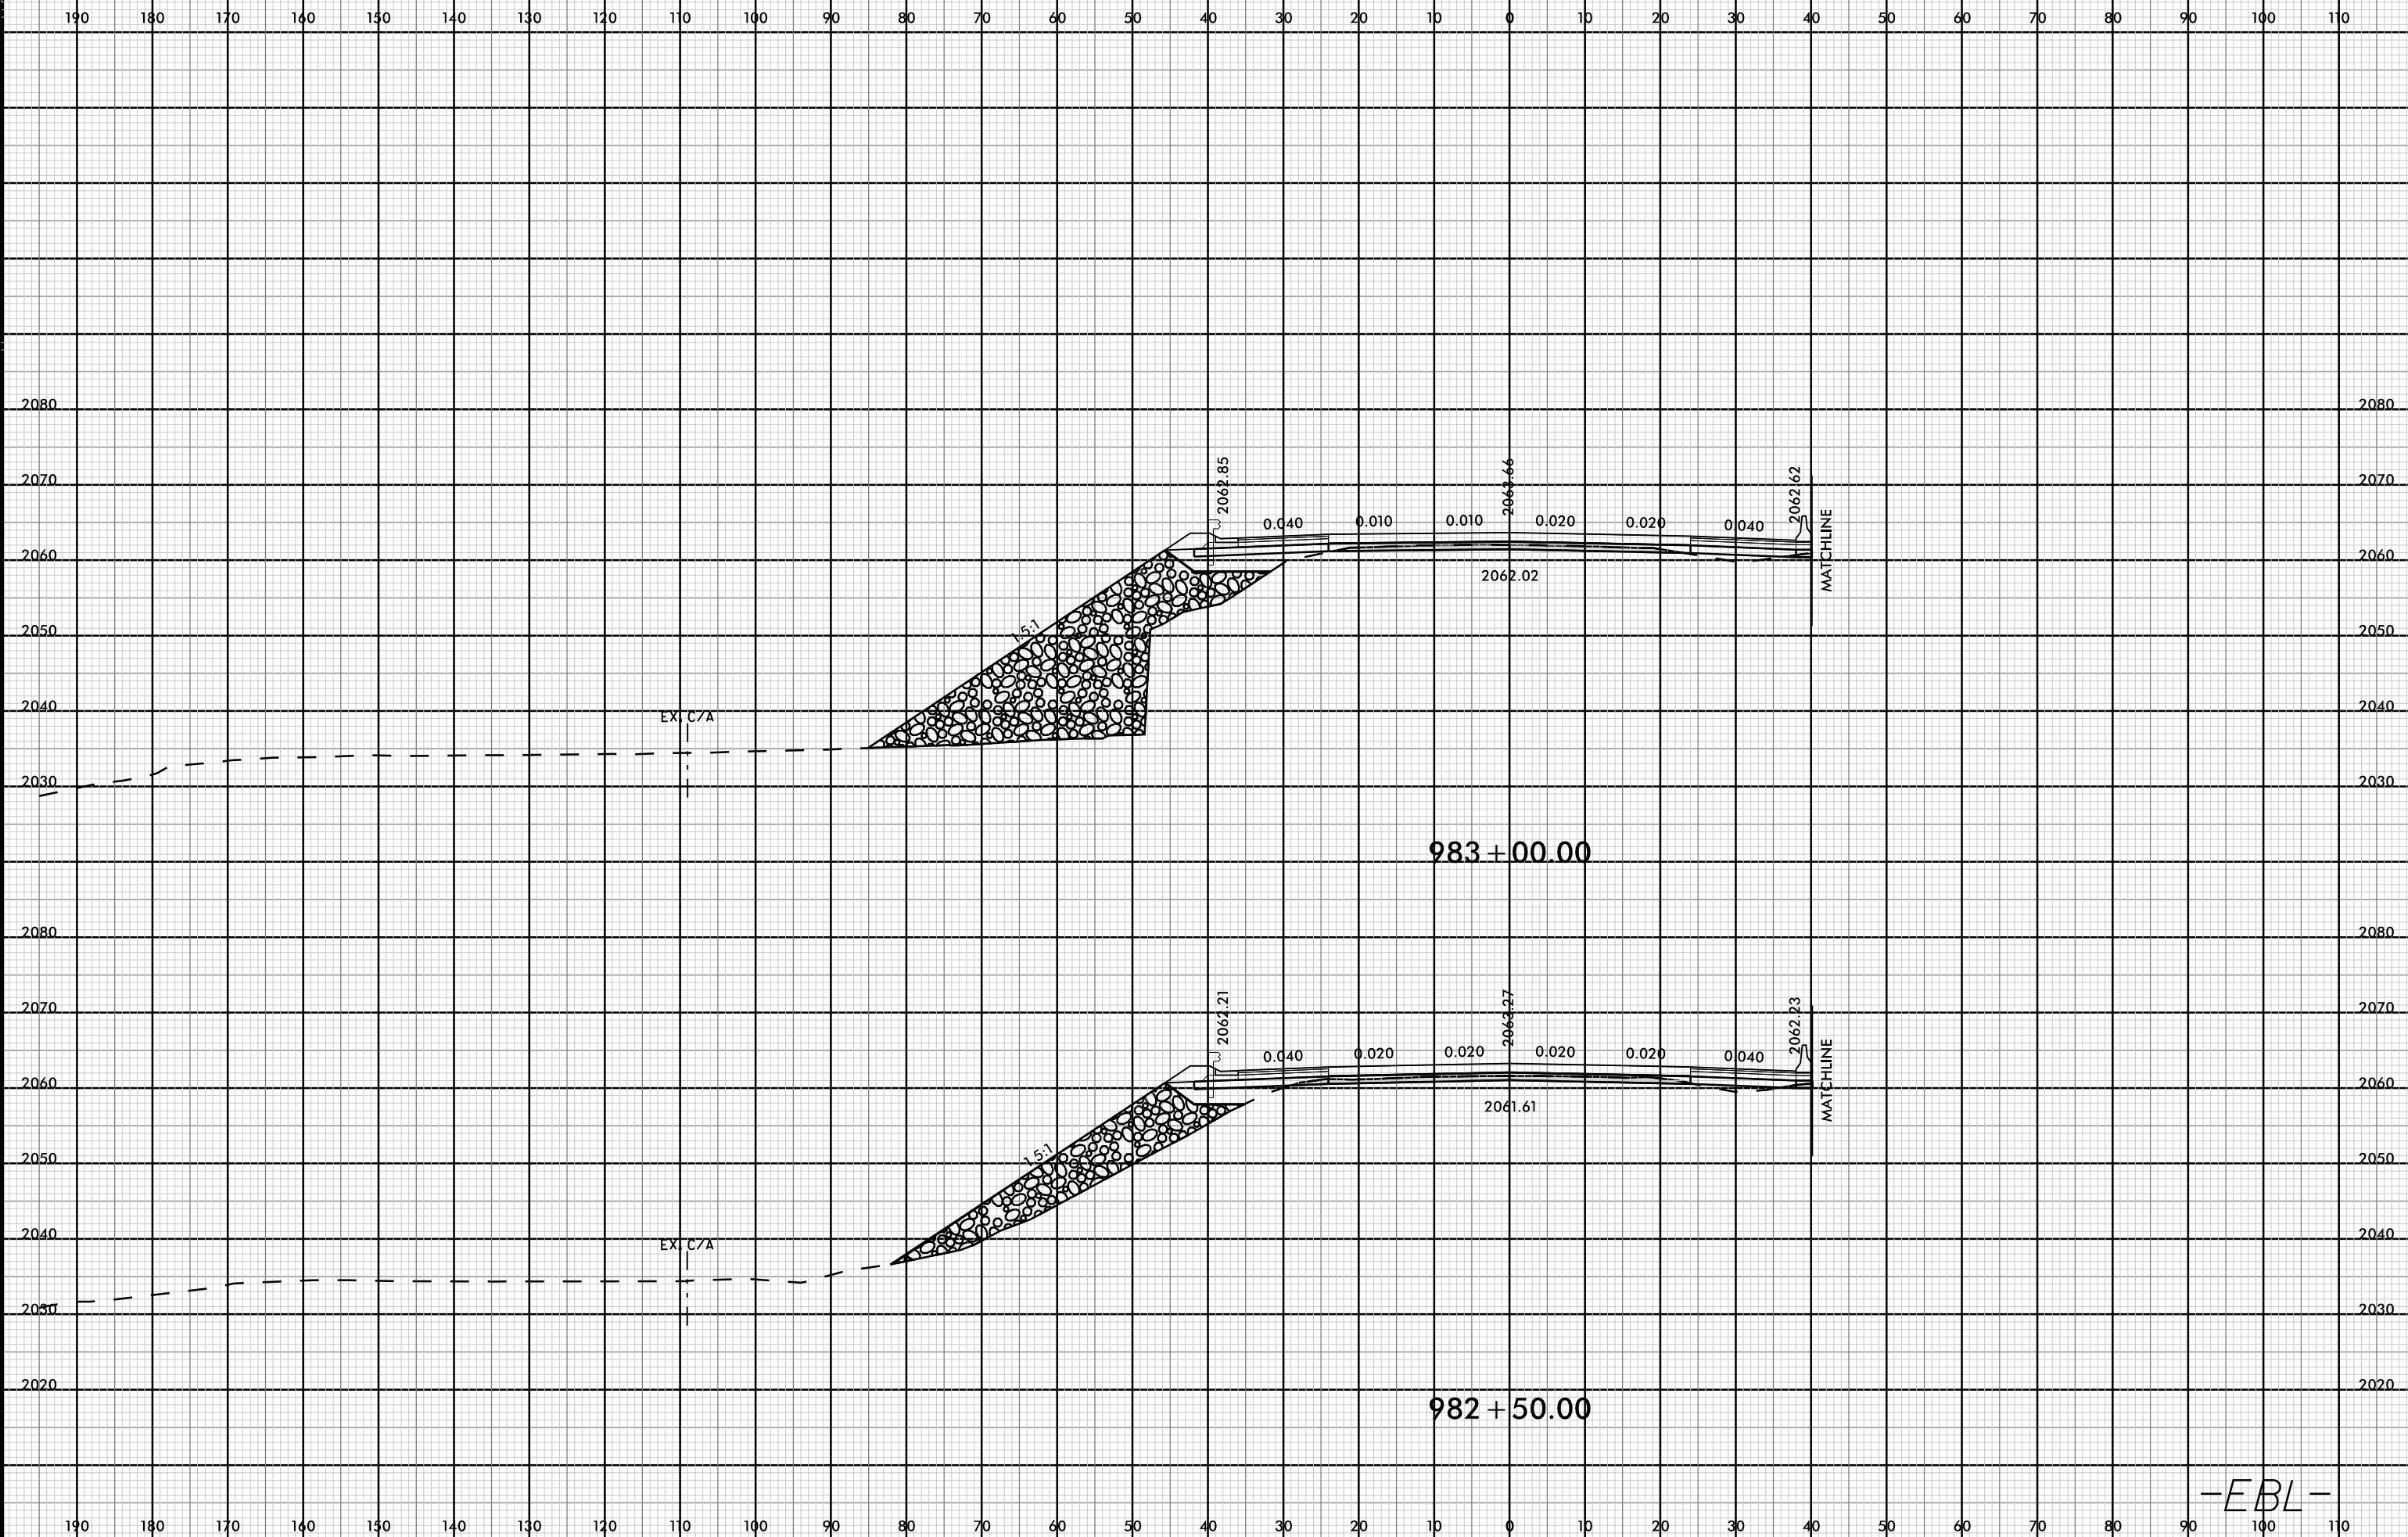

08-MAR-2009 15:12
I4700A-ROAD-XP-L-ML.dgn
FINITB


-EBL-

8/23/99



PROJ. REFERENCE NO.	SHEET NO.
I-4700	X-247


PROJ. REFERENCE NO.	SHEET NO.
I-4700	X-247

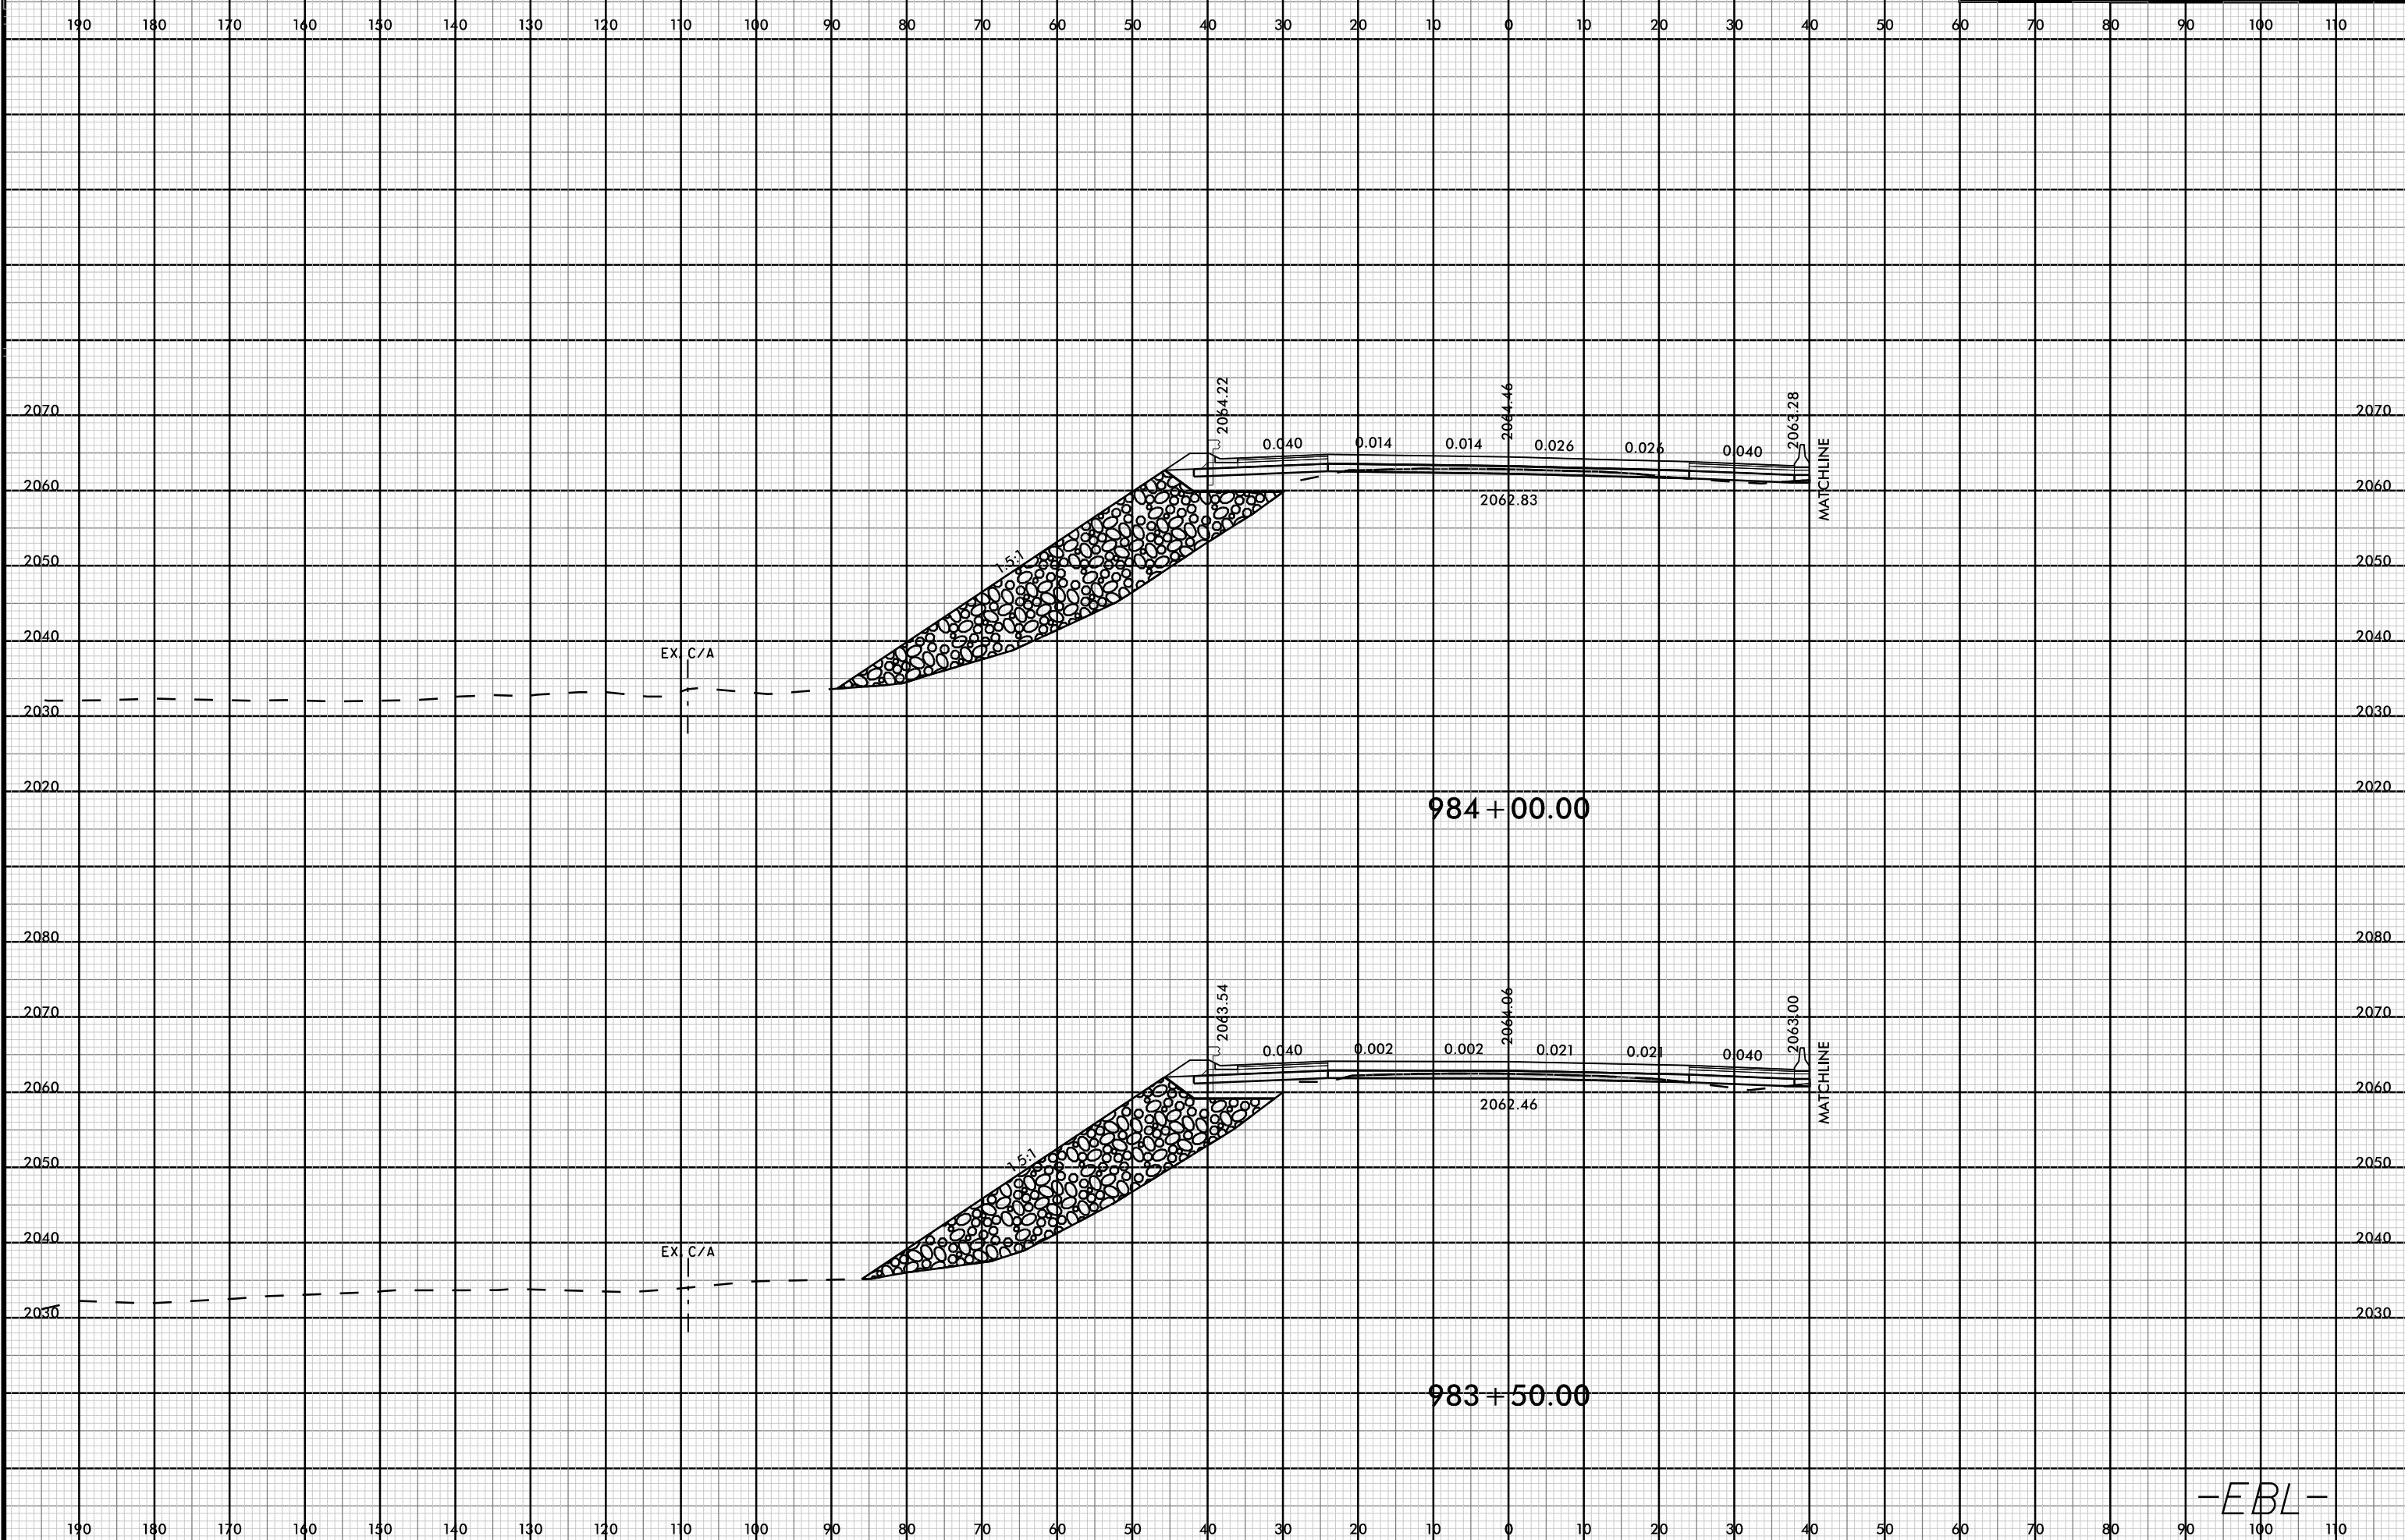


08-MAR-2009 15:12 ML.dgn

-EBL-

8/23/99

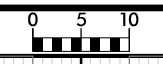

PROJ. REFERENCE NO.	SHEET NO.
I-4700	X-248

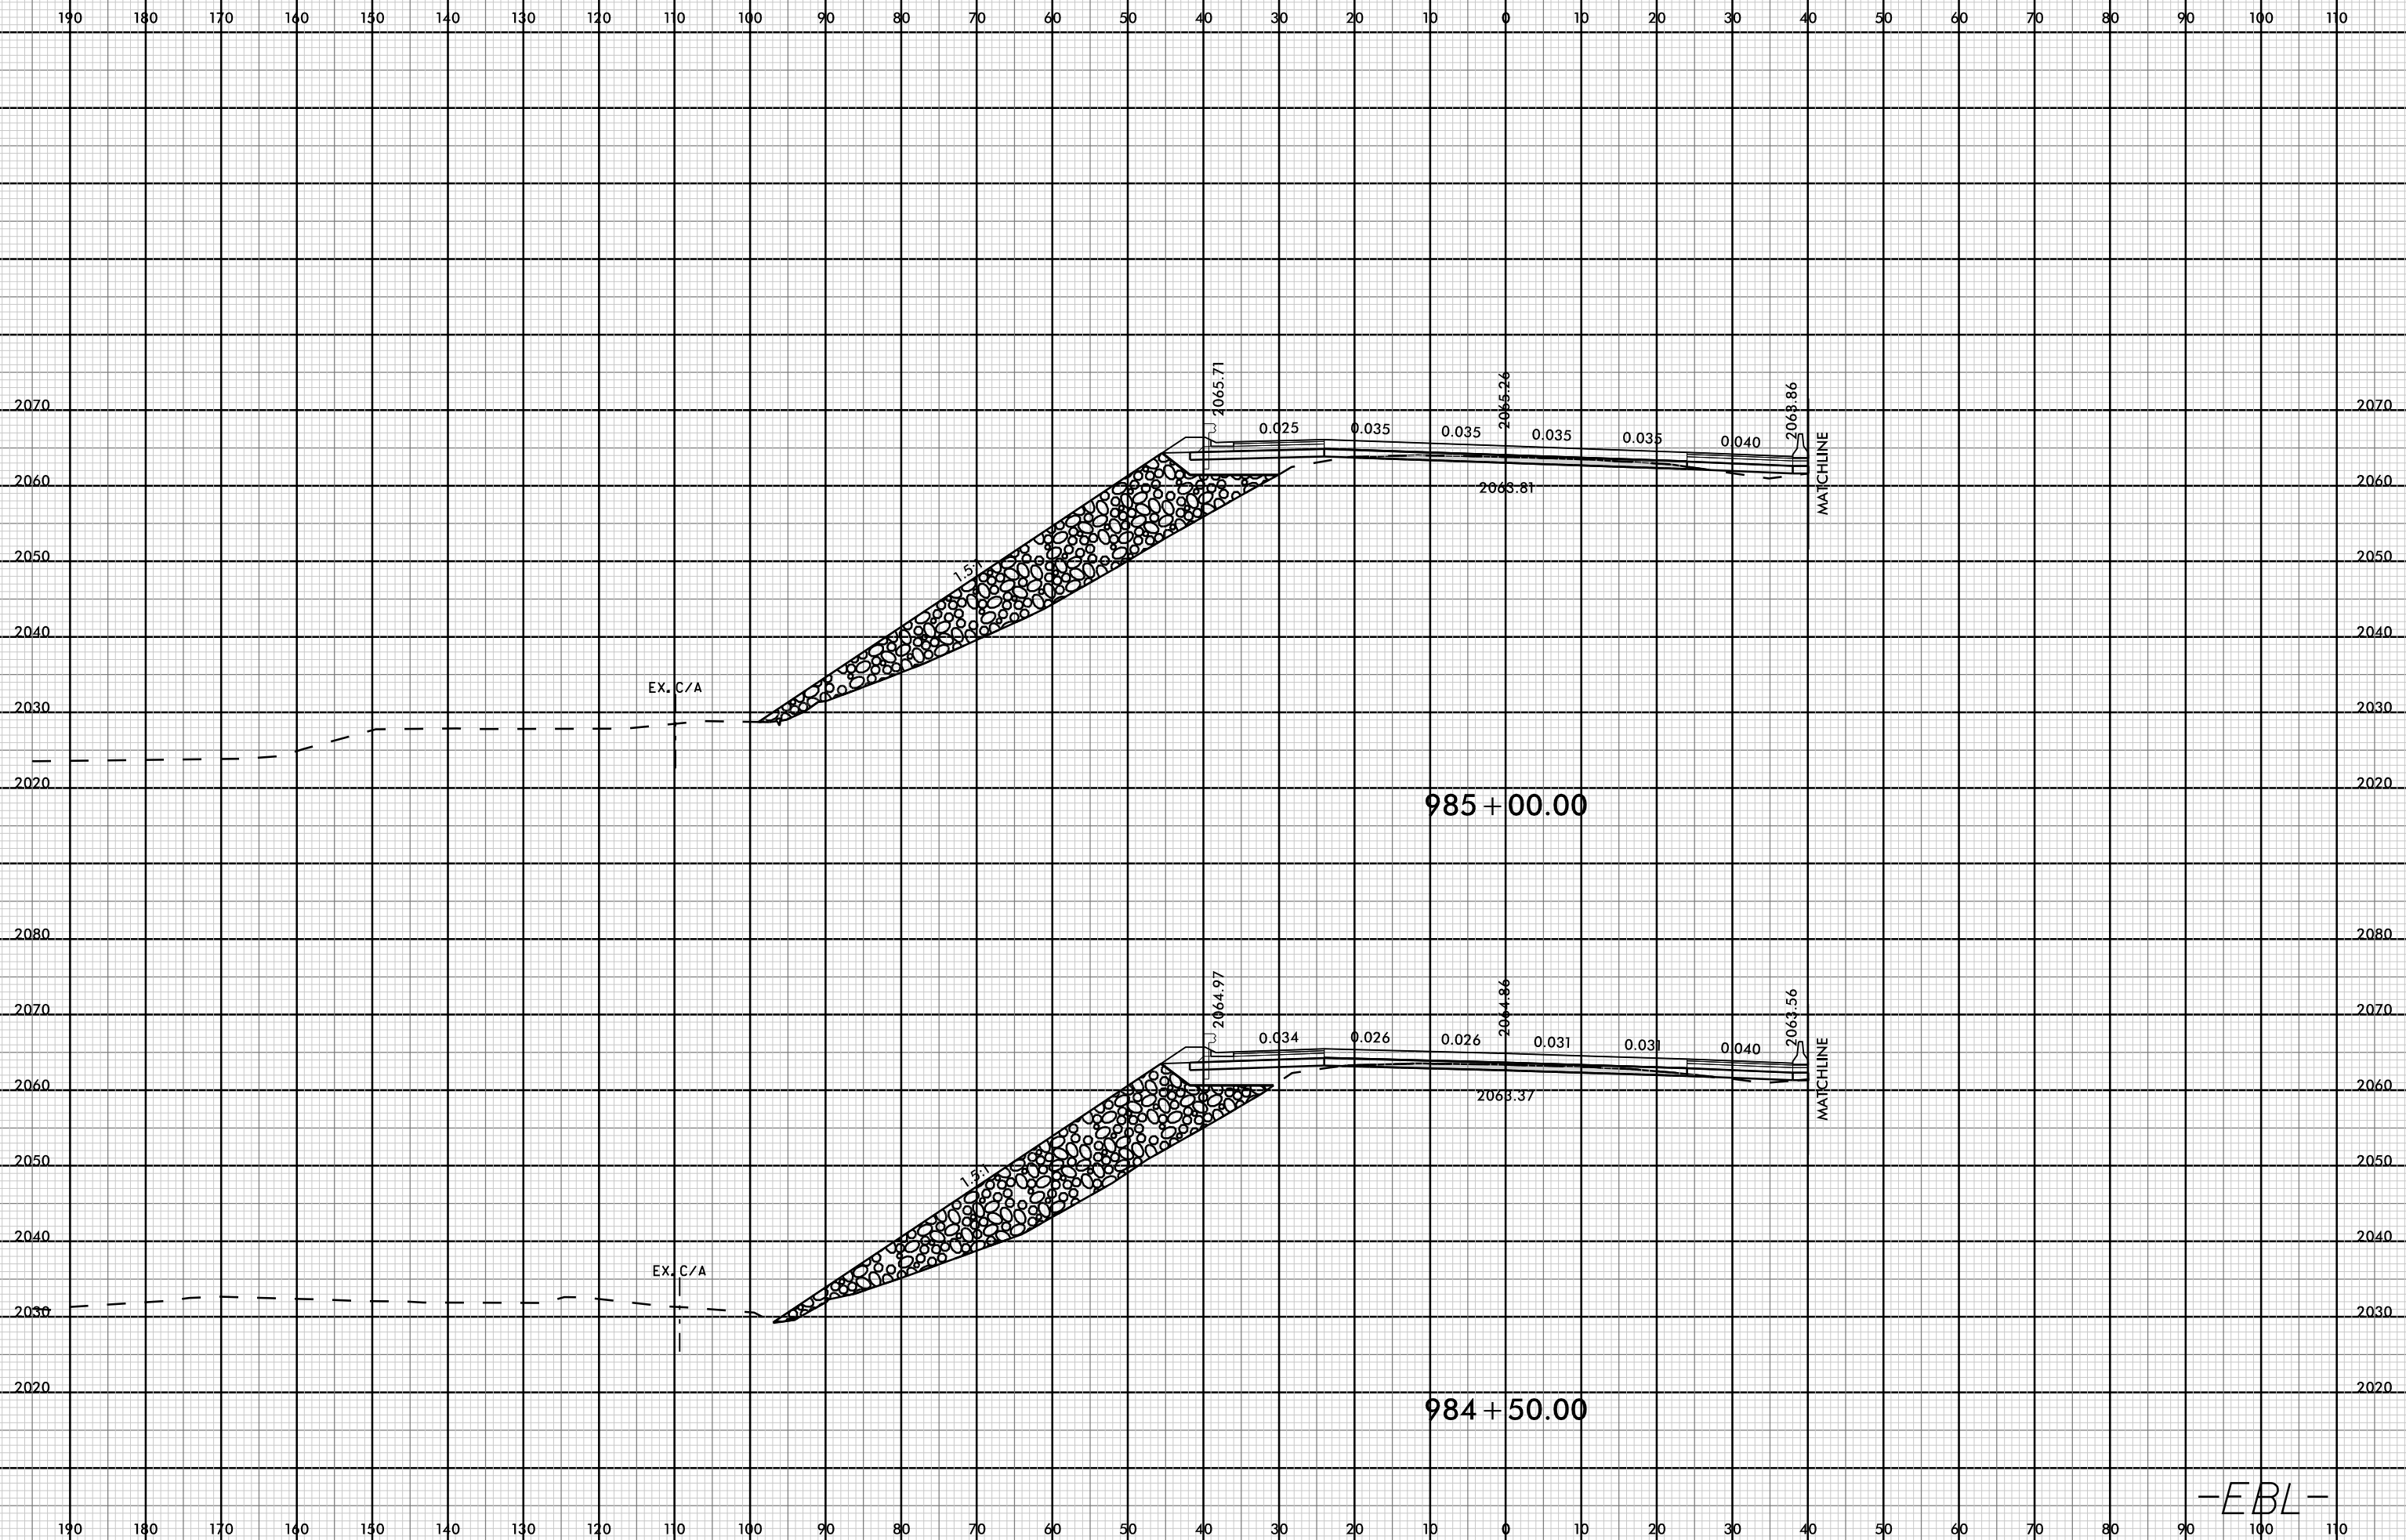

08-MAR-2009 15:12 ML.dgn


-EBL-

8/23/99



PROJ. REFERENCE NO.	SHEET NO.
I-4700	X-249

PROJ. REFERENCE NO.	SHEET NO.
I-4700	X-249

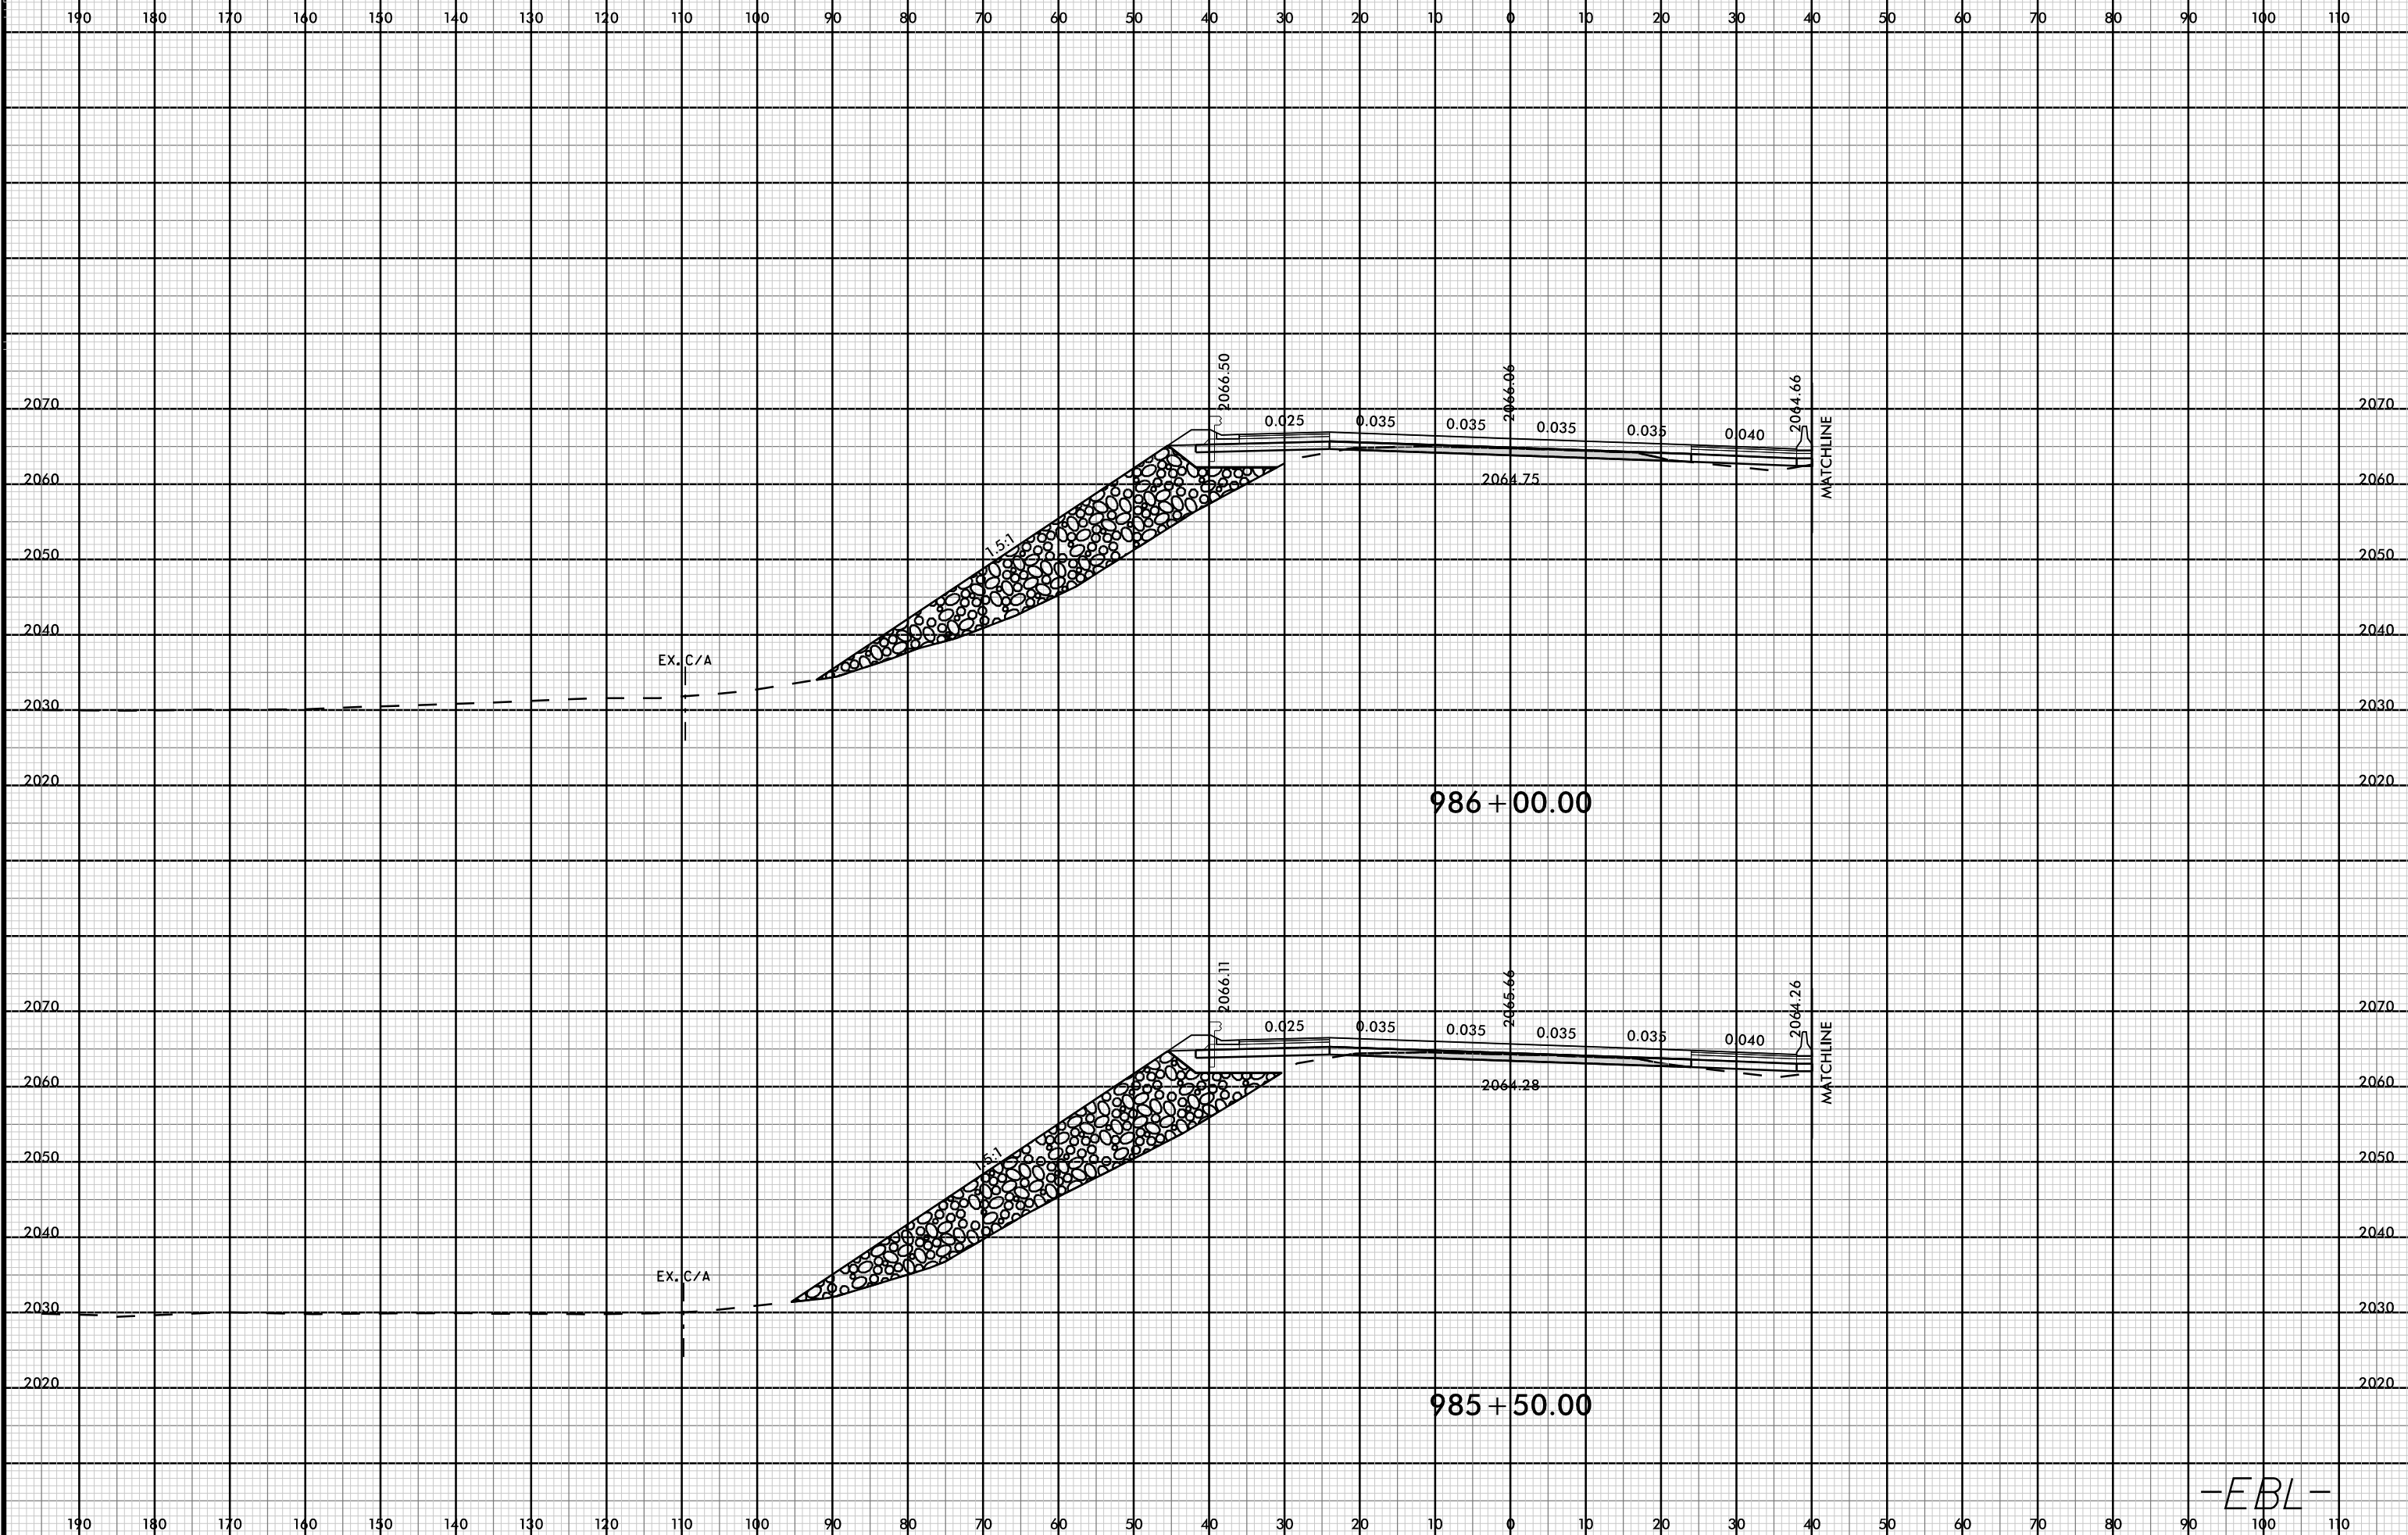


08-MAR-2009 15:31:33
I-4700A-RDY_XPL_ML.dgn
FINITB

-EBL-

8/23/99



PROJ. REFERENCE NO.	SHEET NO.
I-4700	X-250

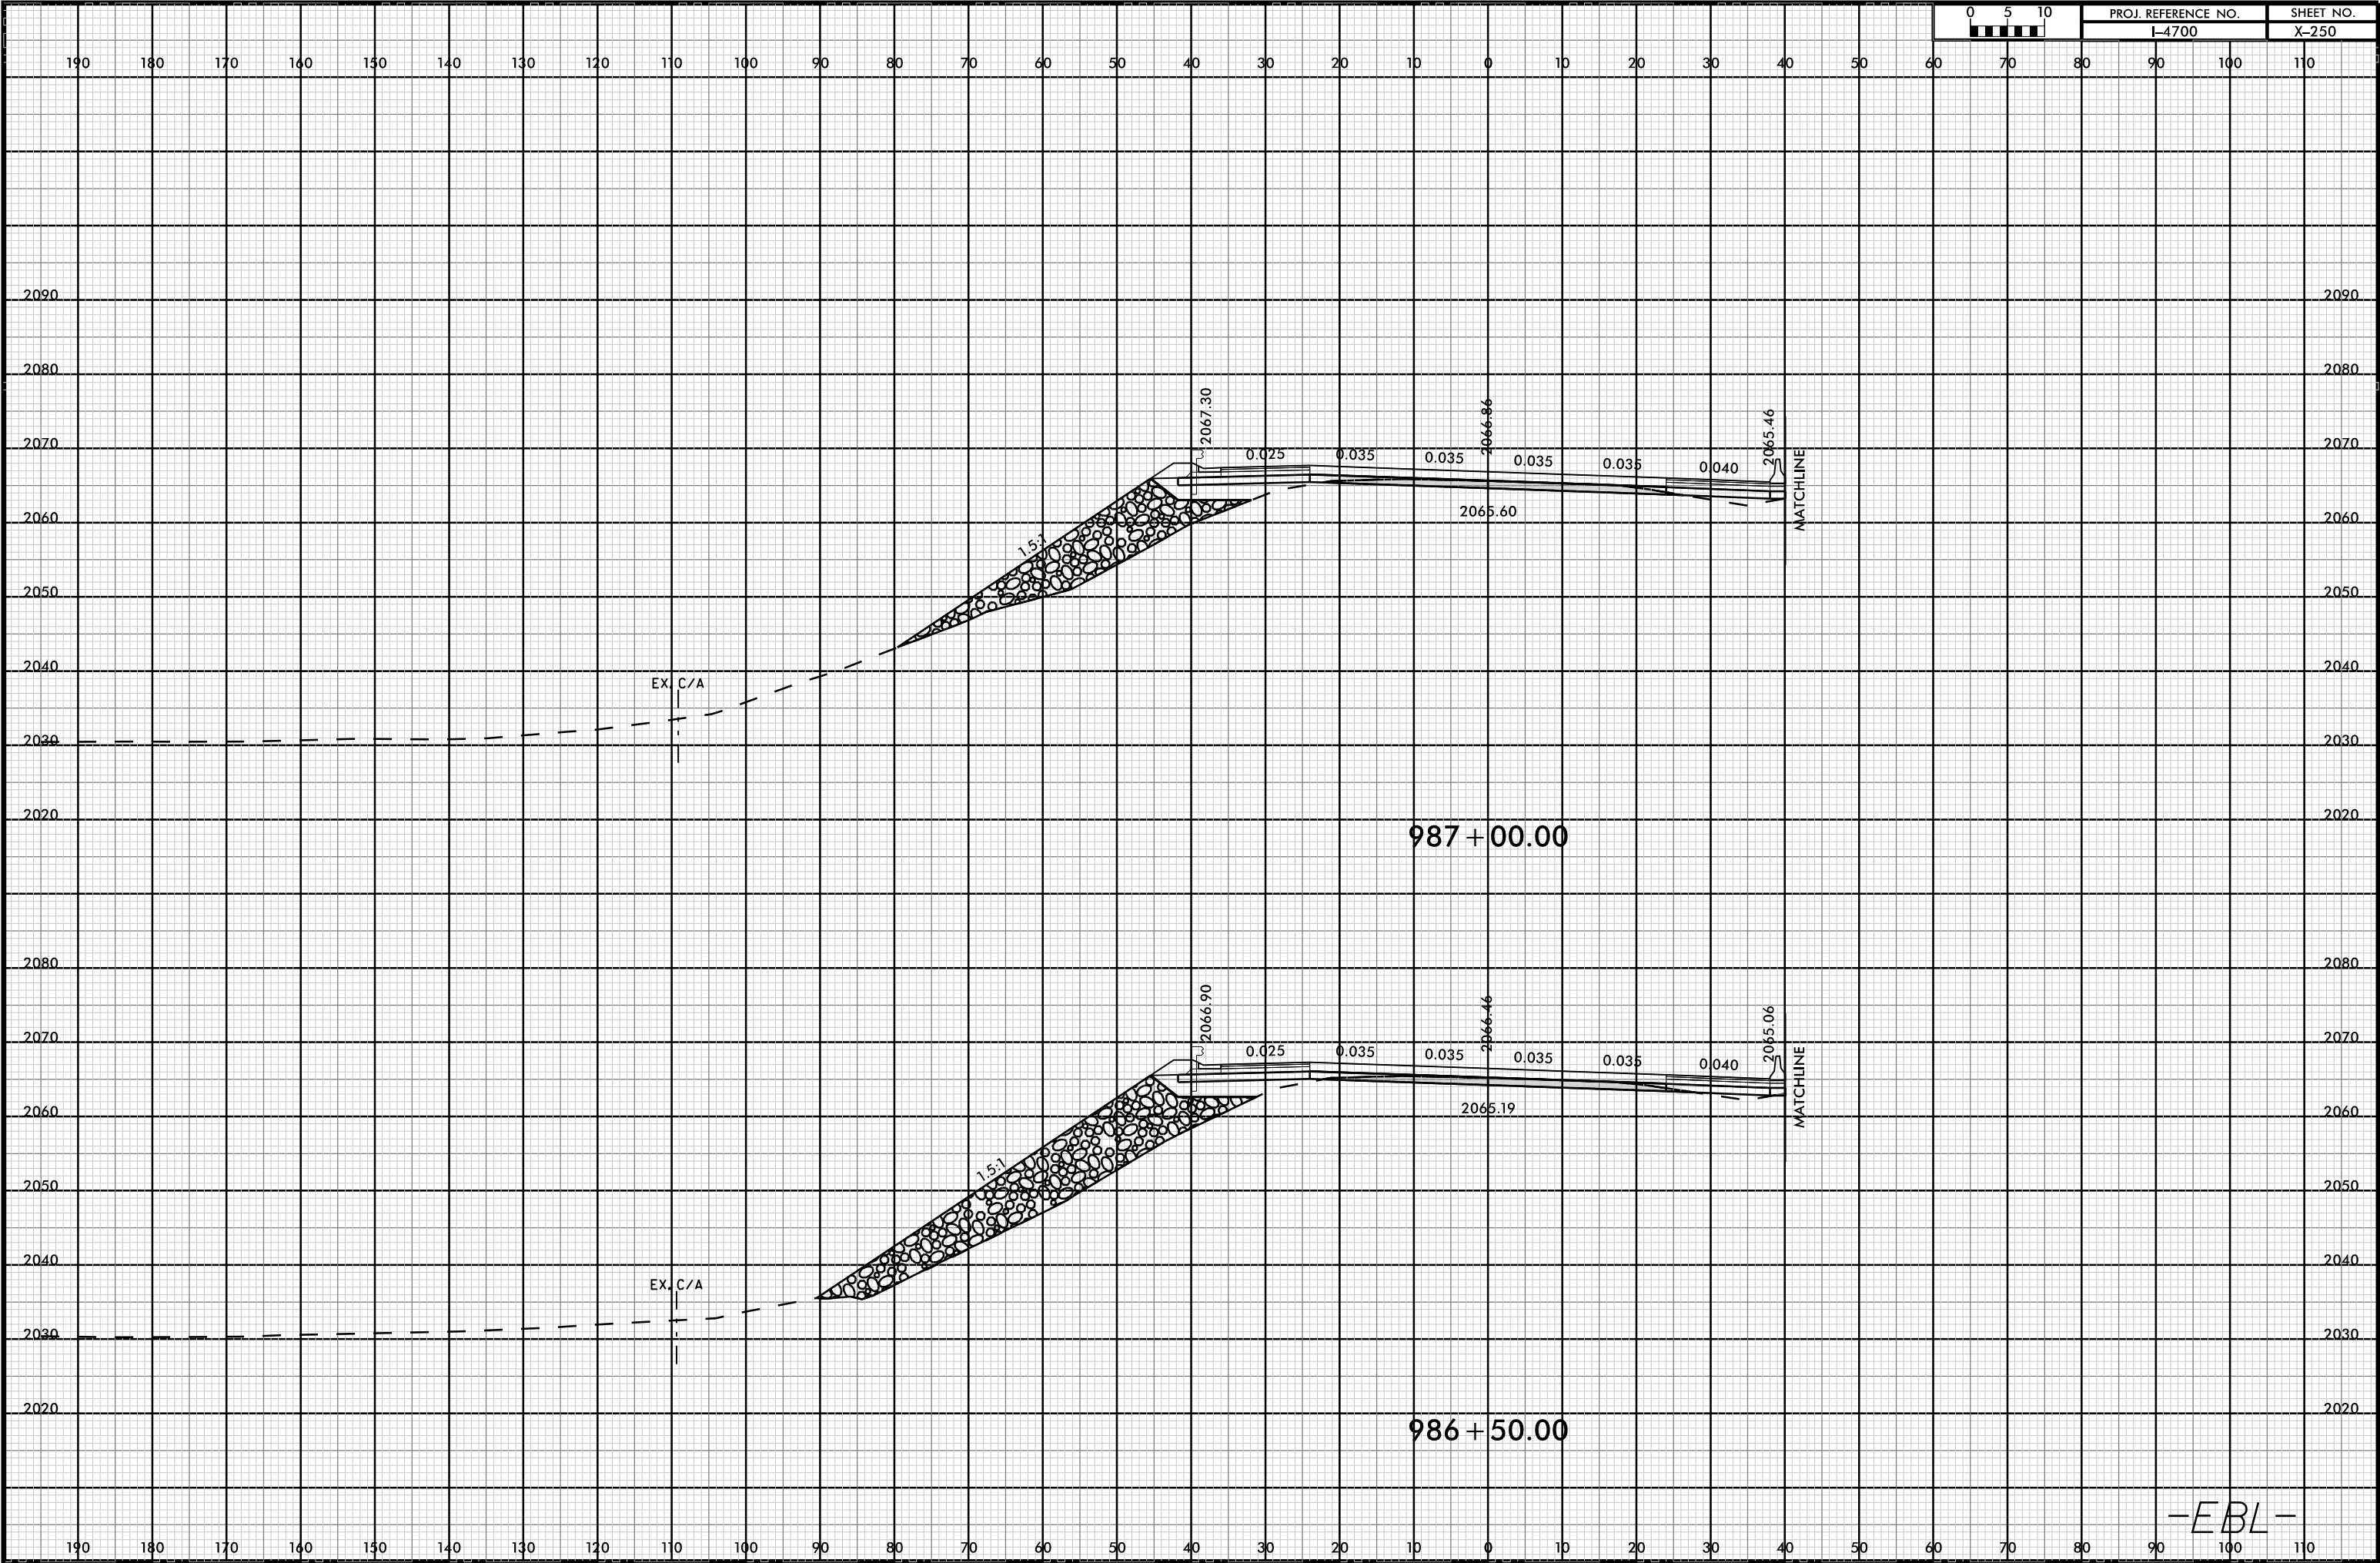

08-MAR-2009 15:13:31
I4700A-RDY-XP-L_ML.dgn
FINITB


-EBL-

8/23/99



PROJ. REFERENCE NO.	SHEET NO.
I-4700	X-251

PROJ. REFERENCE NO.	SHEET NO.
I-4700	X-251

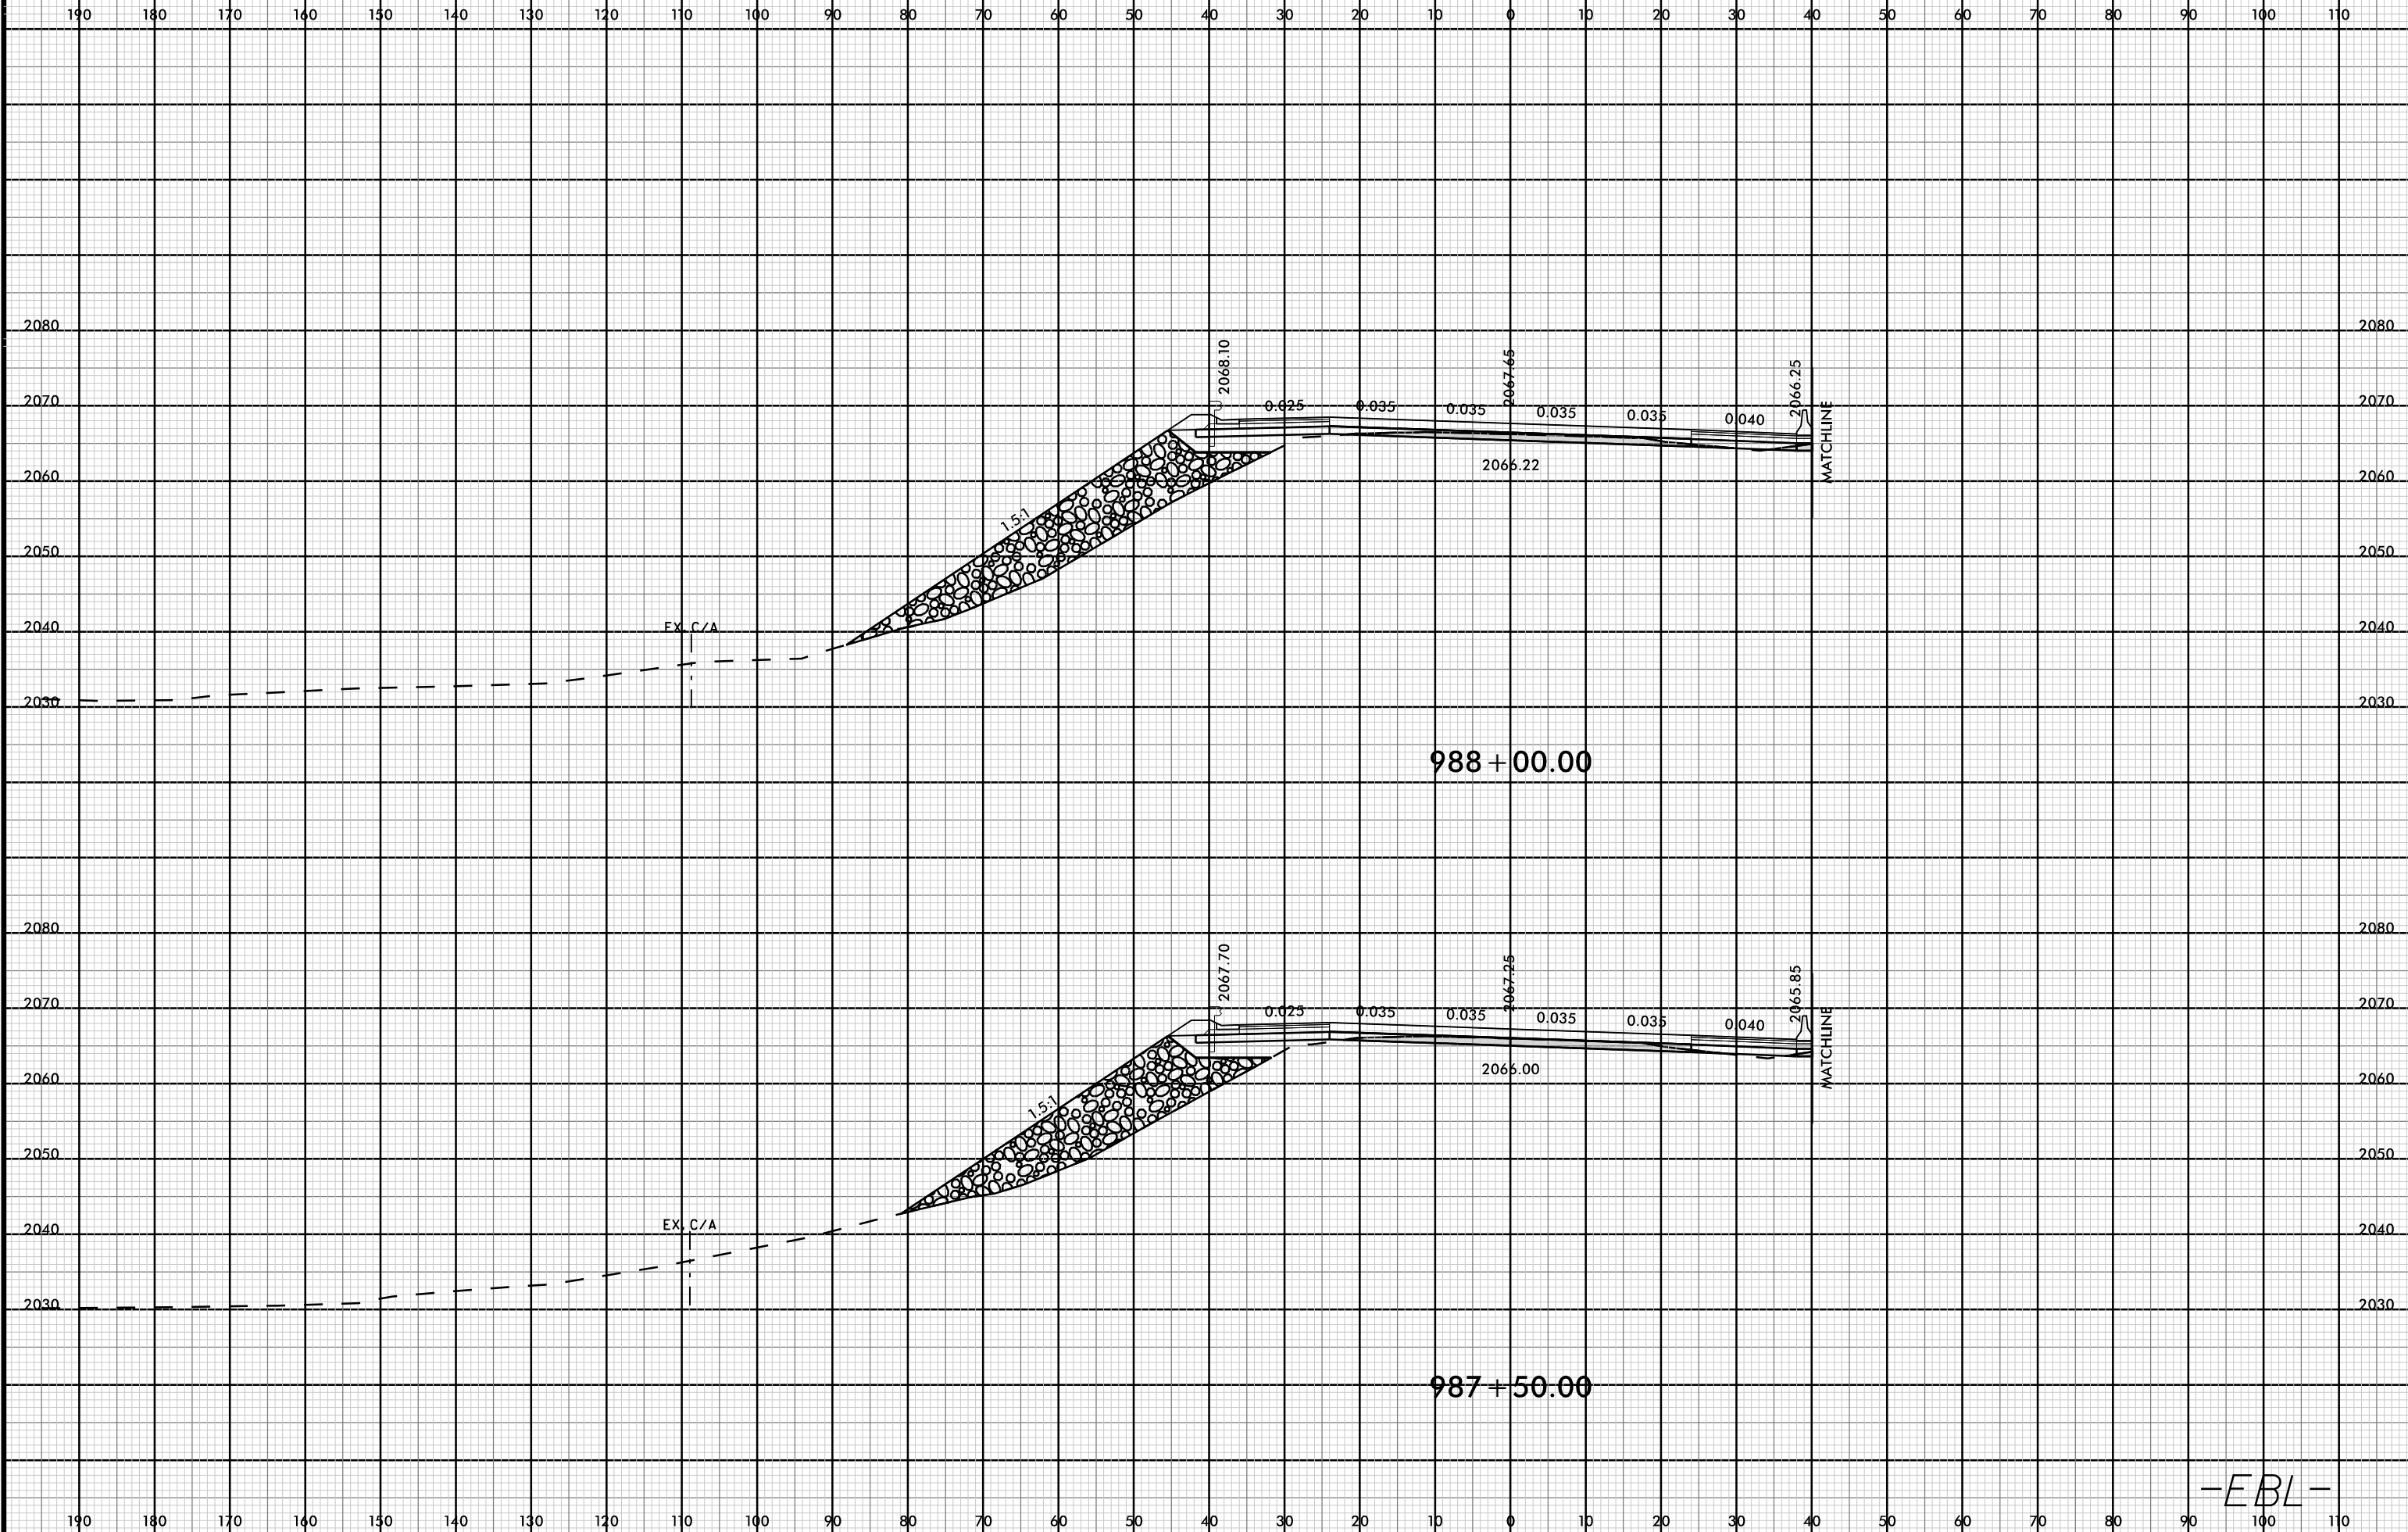

08-MAR-2009 15:13
I4700A-RDY-XP-L_ML.dgn
FINITB


-EBL-

8/23/99



PROJ. REFERENCE NO.	SHEET NO.
I-4700	X-252

PROJ. REFERENCE NO.	SHEET NO.
I-4700	X-252

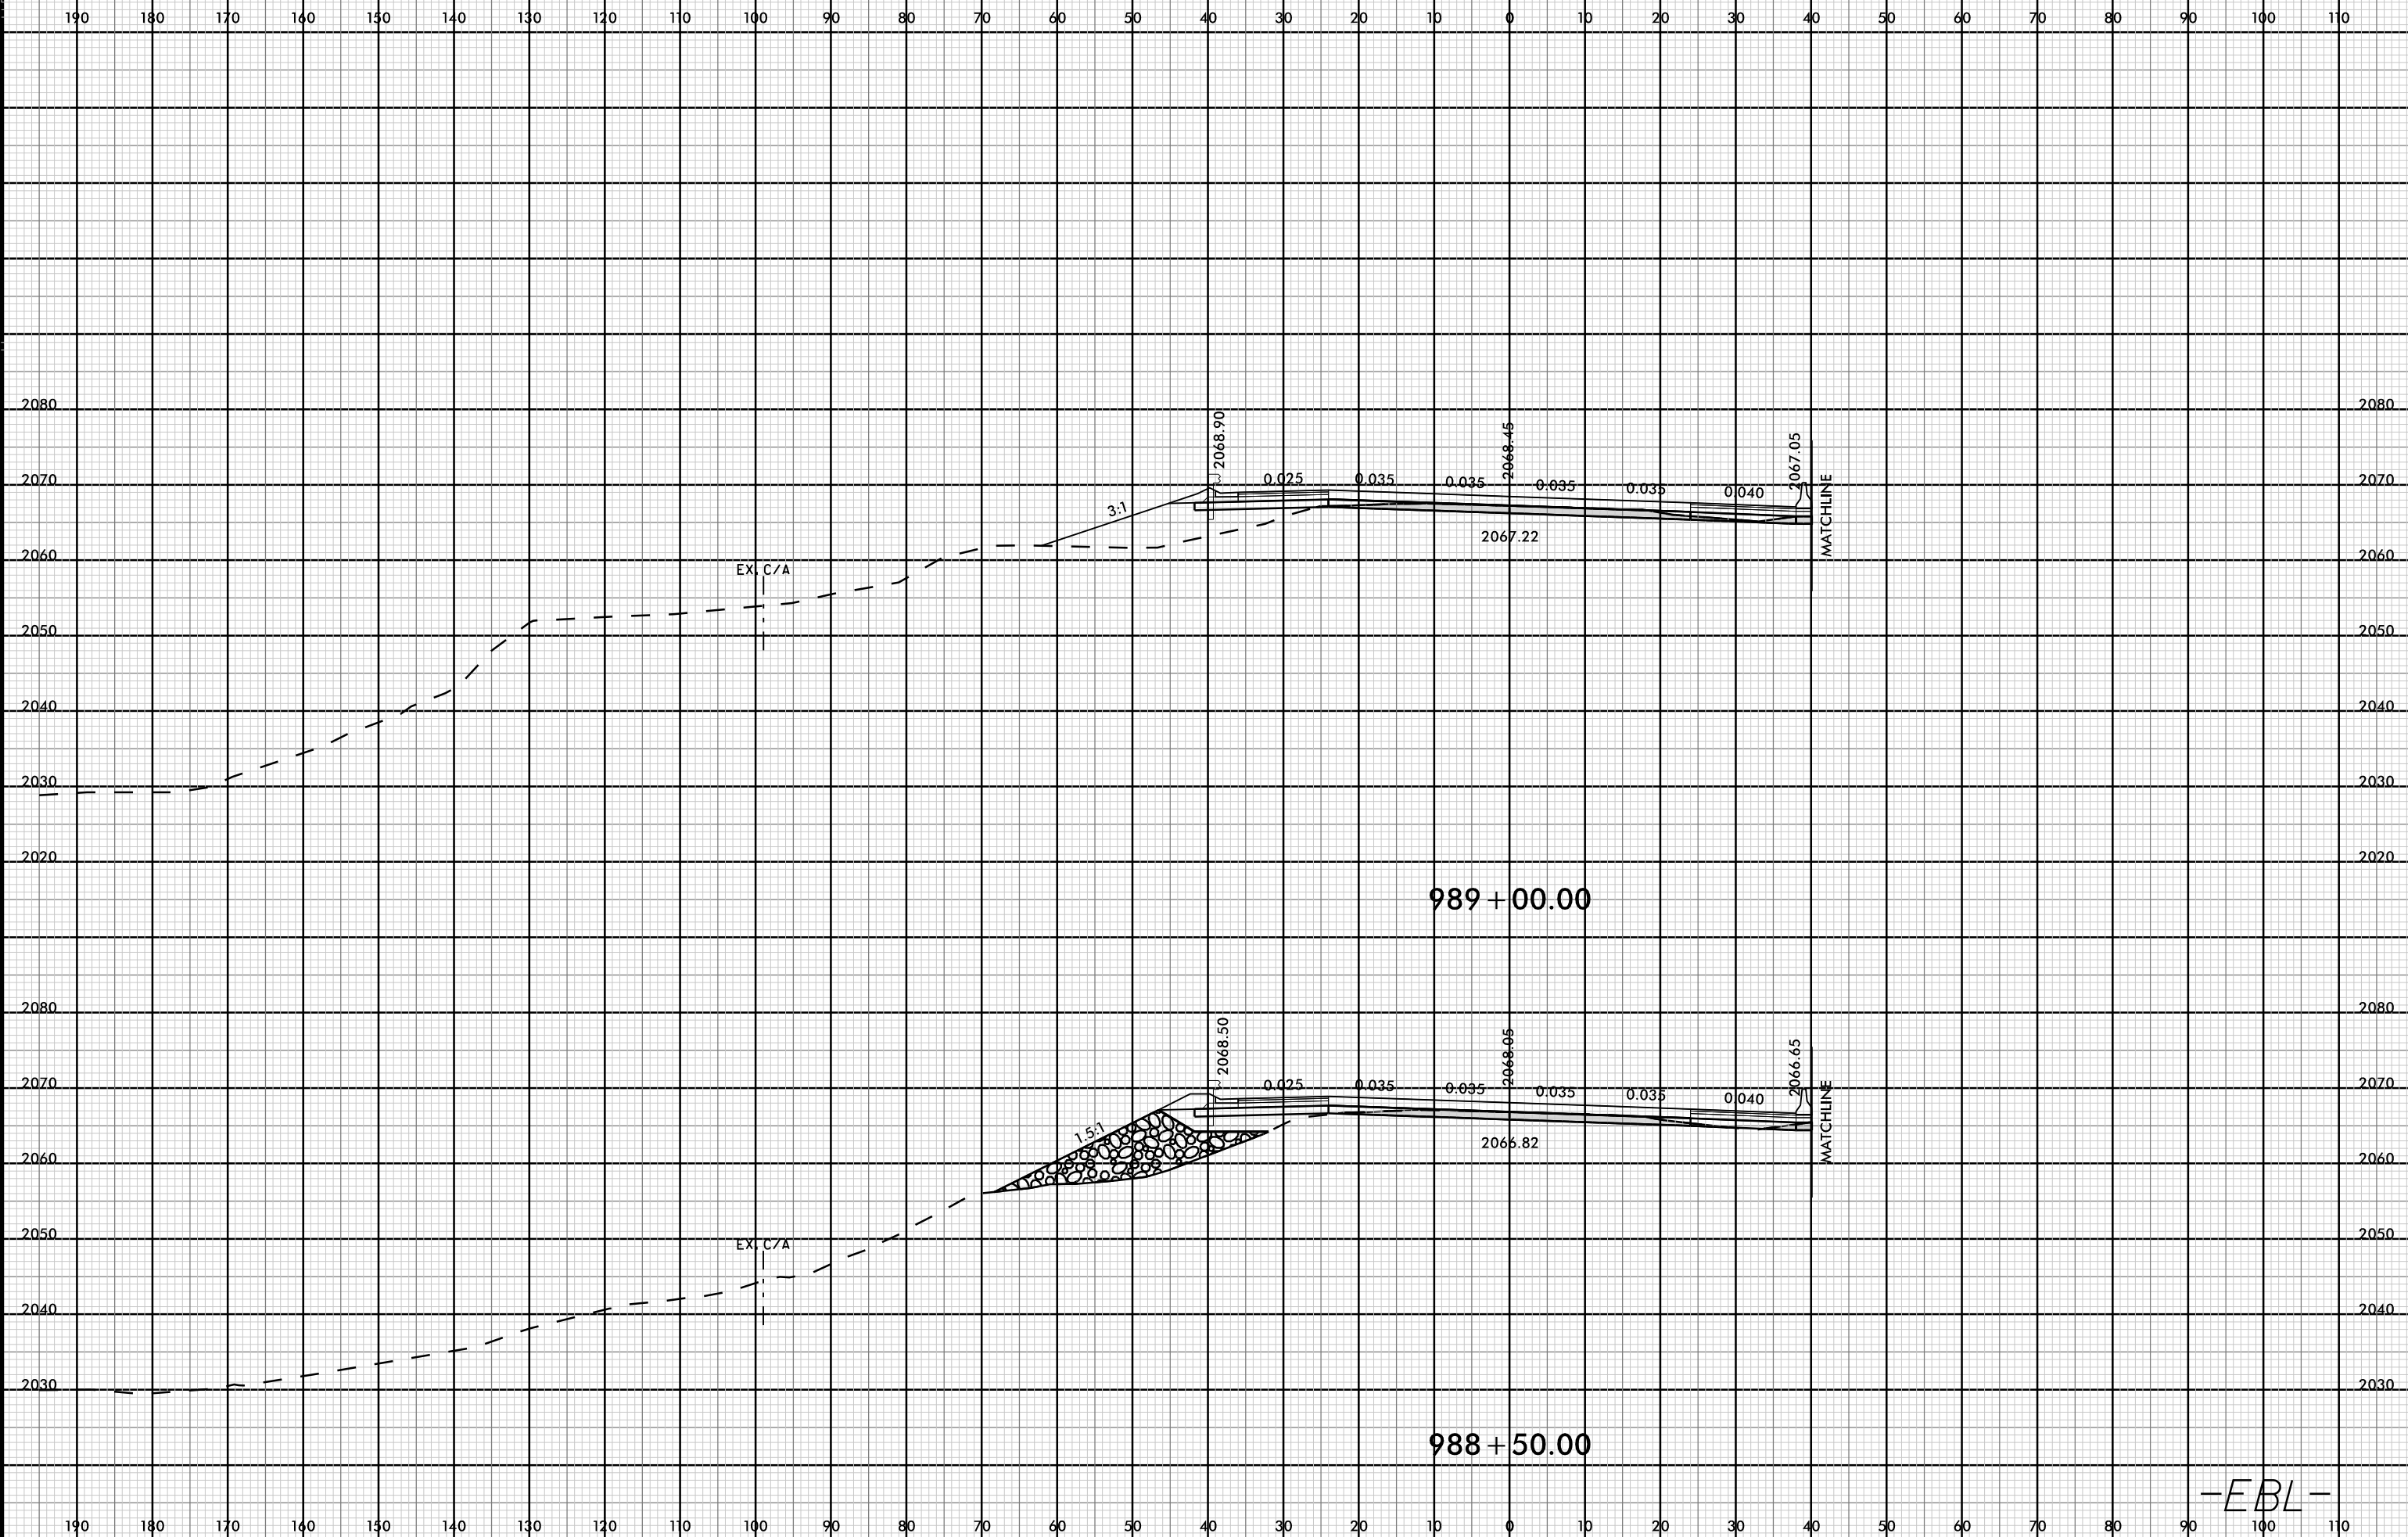

08-MAR-2009 15:13
I-4700A-ROD-XPL-ML.dgn
FINITE

-EBL-