


**This electronic collection of documents is provided
for the convenience of the user
and is Not a Certified Document –**


**The documents contained herein were originally issued
and sealed by the individuals whose names and license
numbers appear on each page, on the dates appearing
with their signature on that page.**

**This file or an individual page
shall not be considered a certified document.**

8/23/99

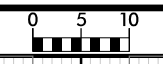

PROJ. REFERENCE NO.	SHEET NO.
I-4700	X-291

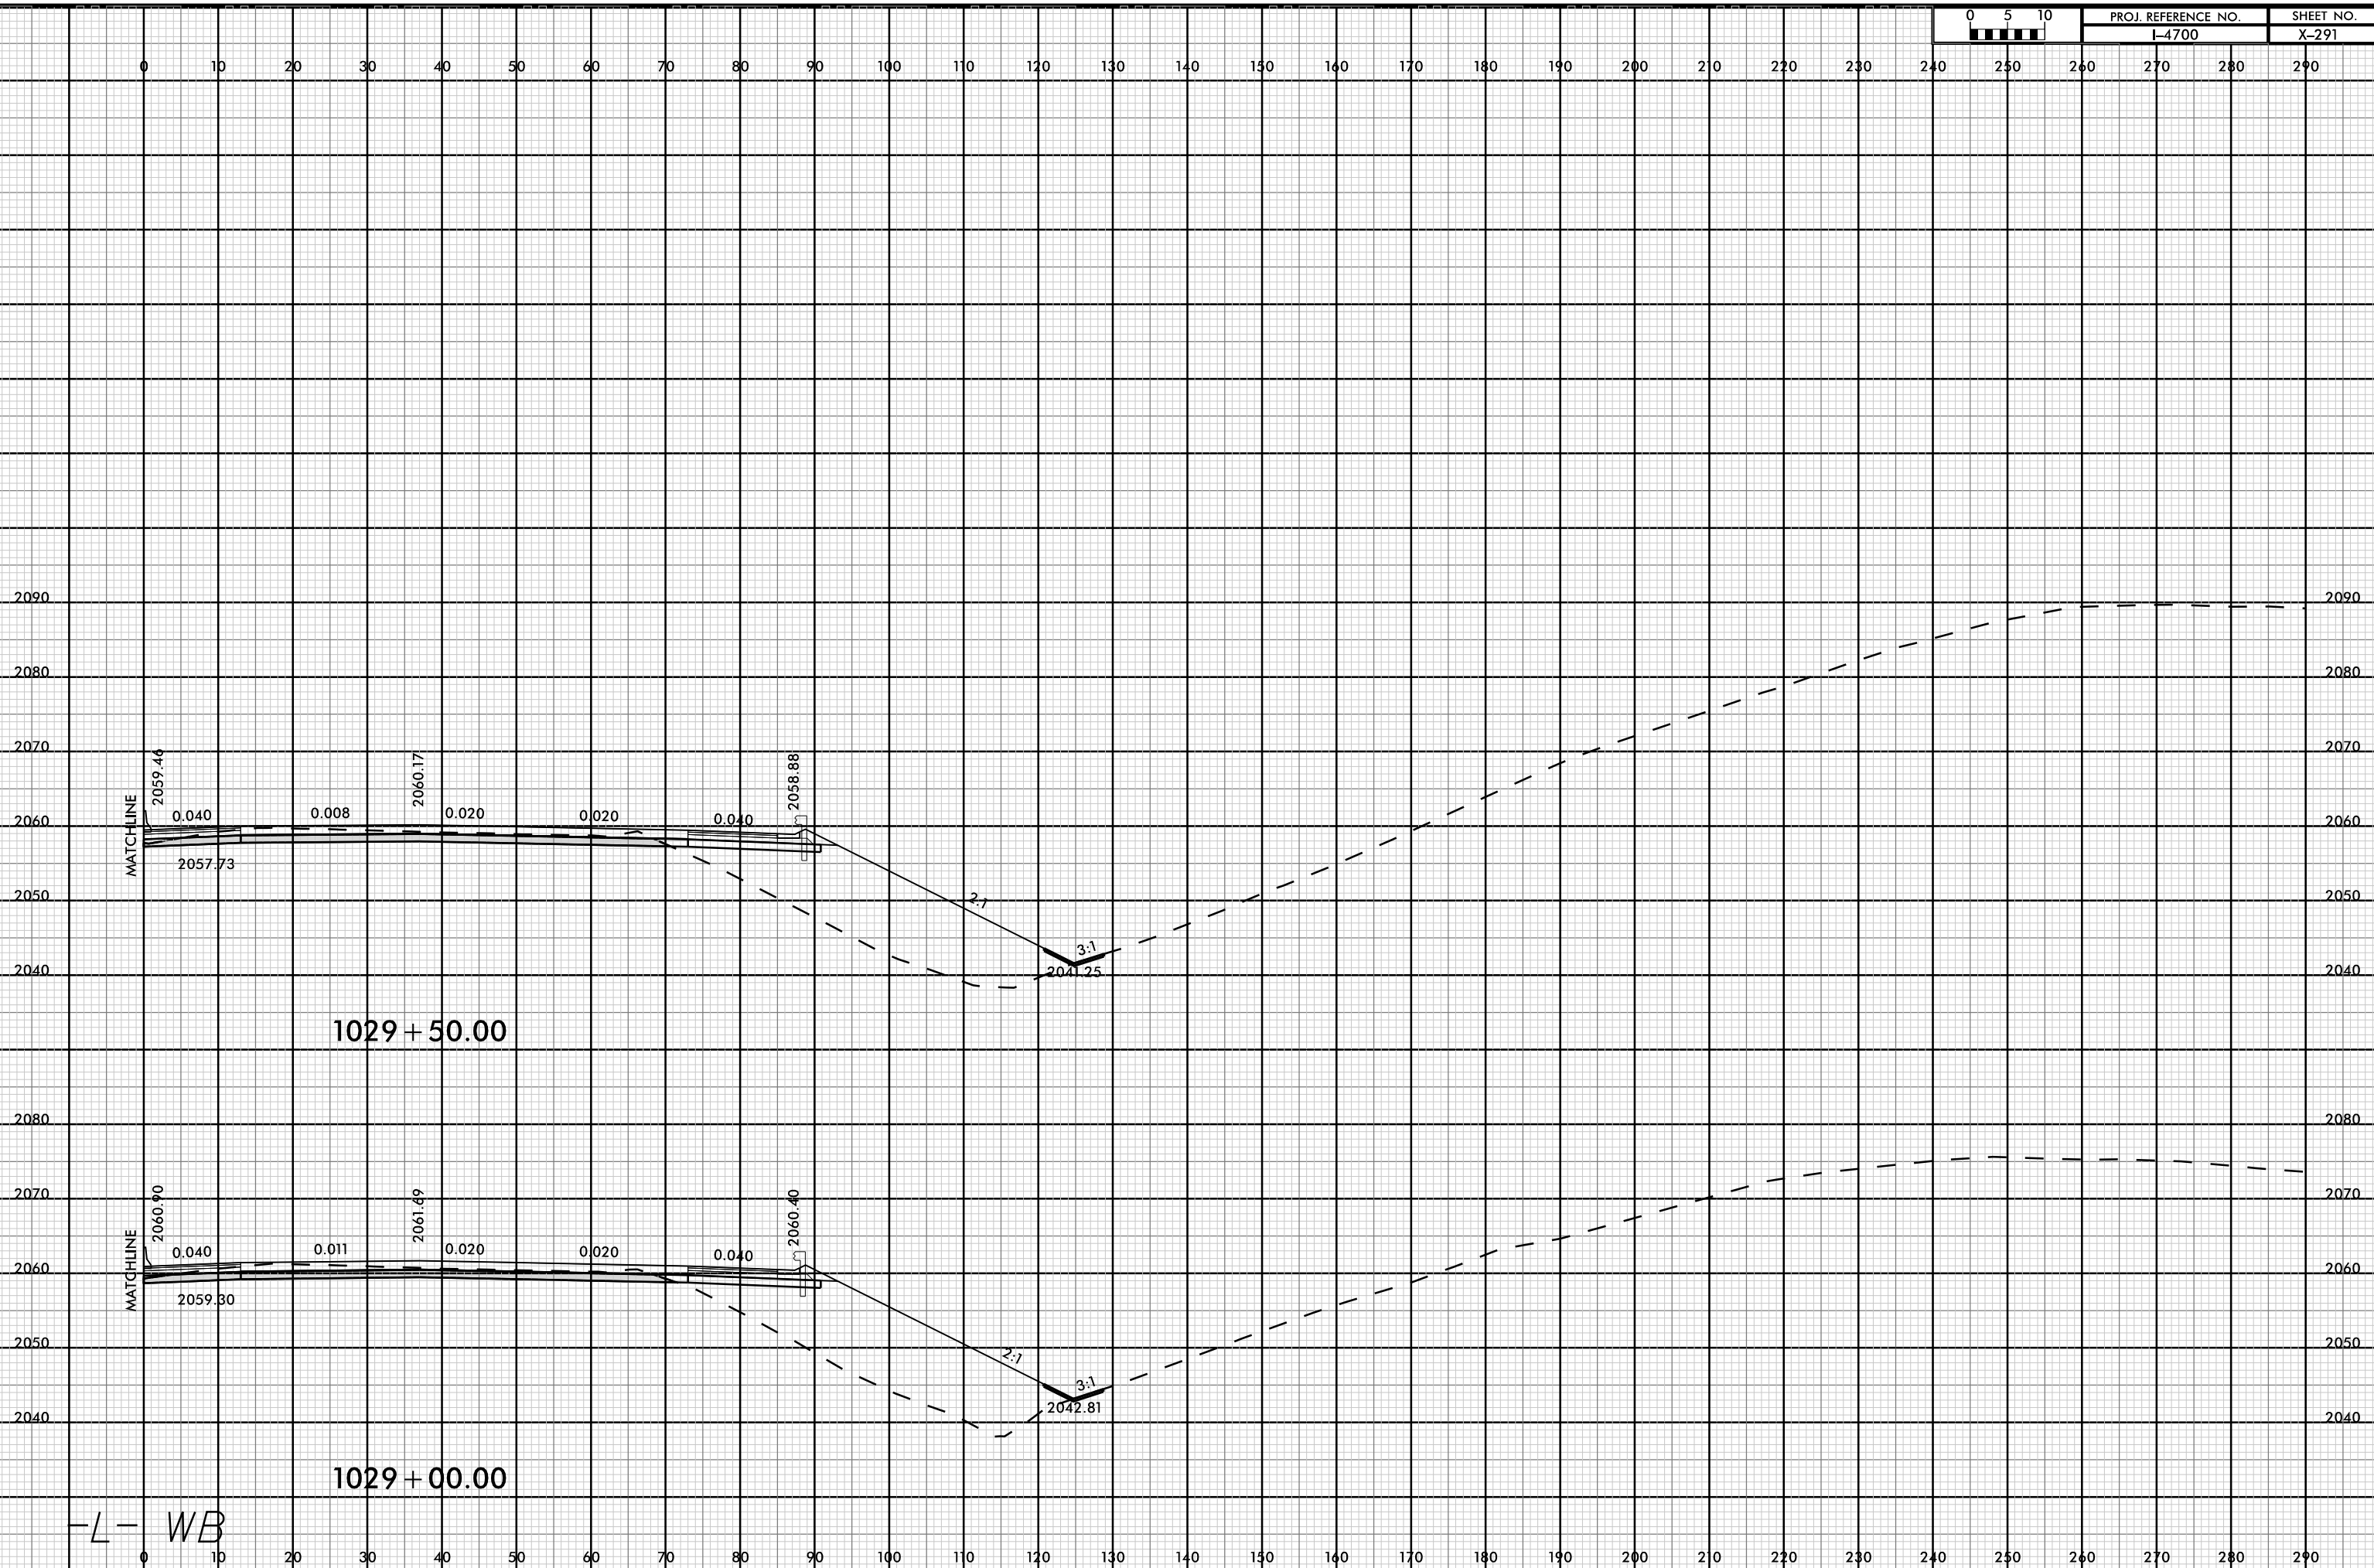


1029 + 50.00

1029 + 00.00


-L- WB

08-MAR-2009 13:16 I:\16 ML.dgn
14:200A_F00Y_XPL_ML.dgn
FINITB

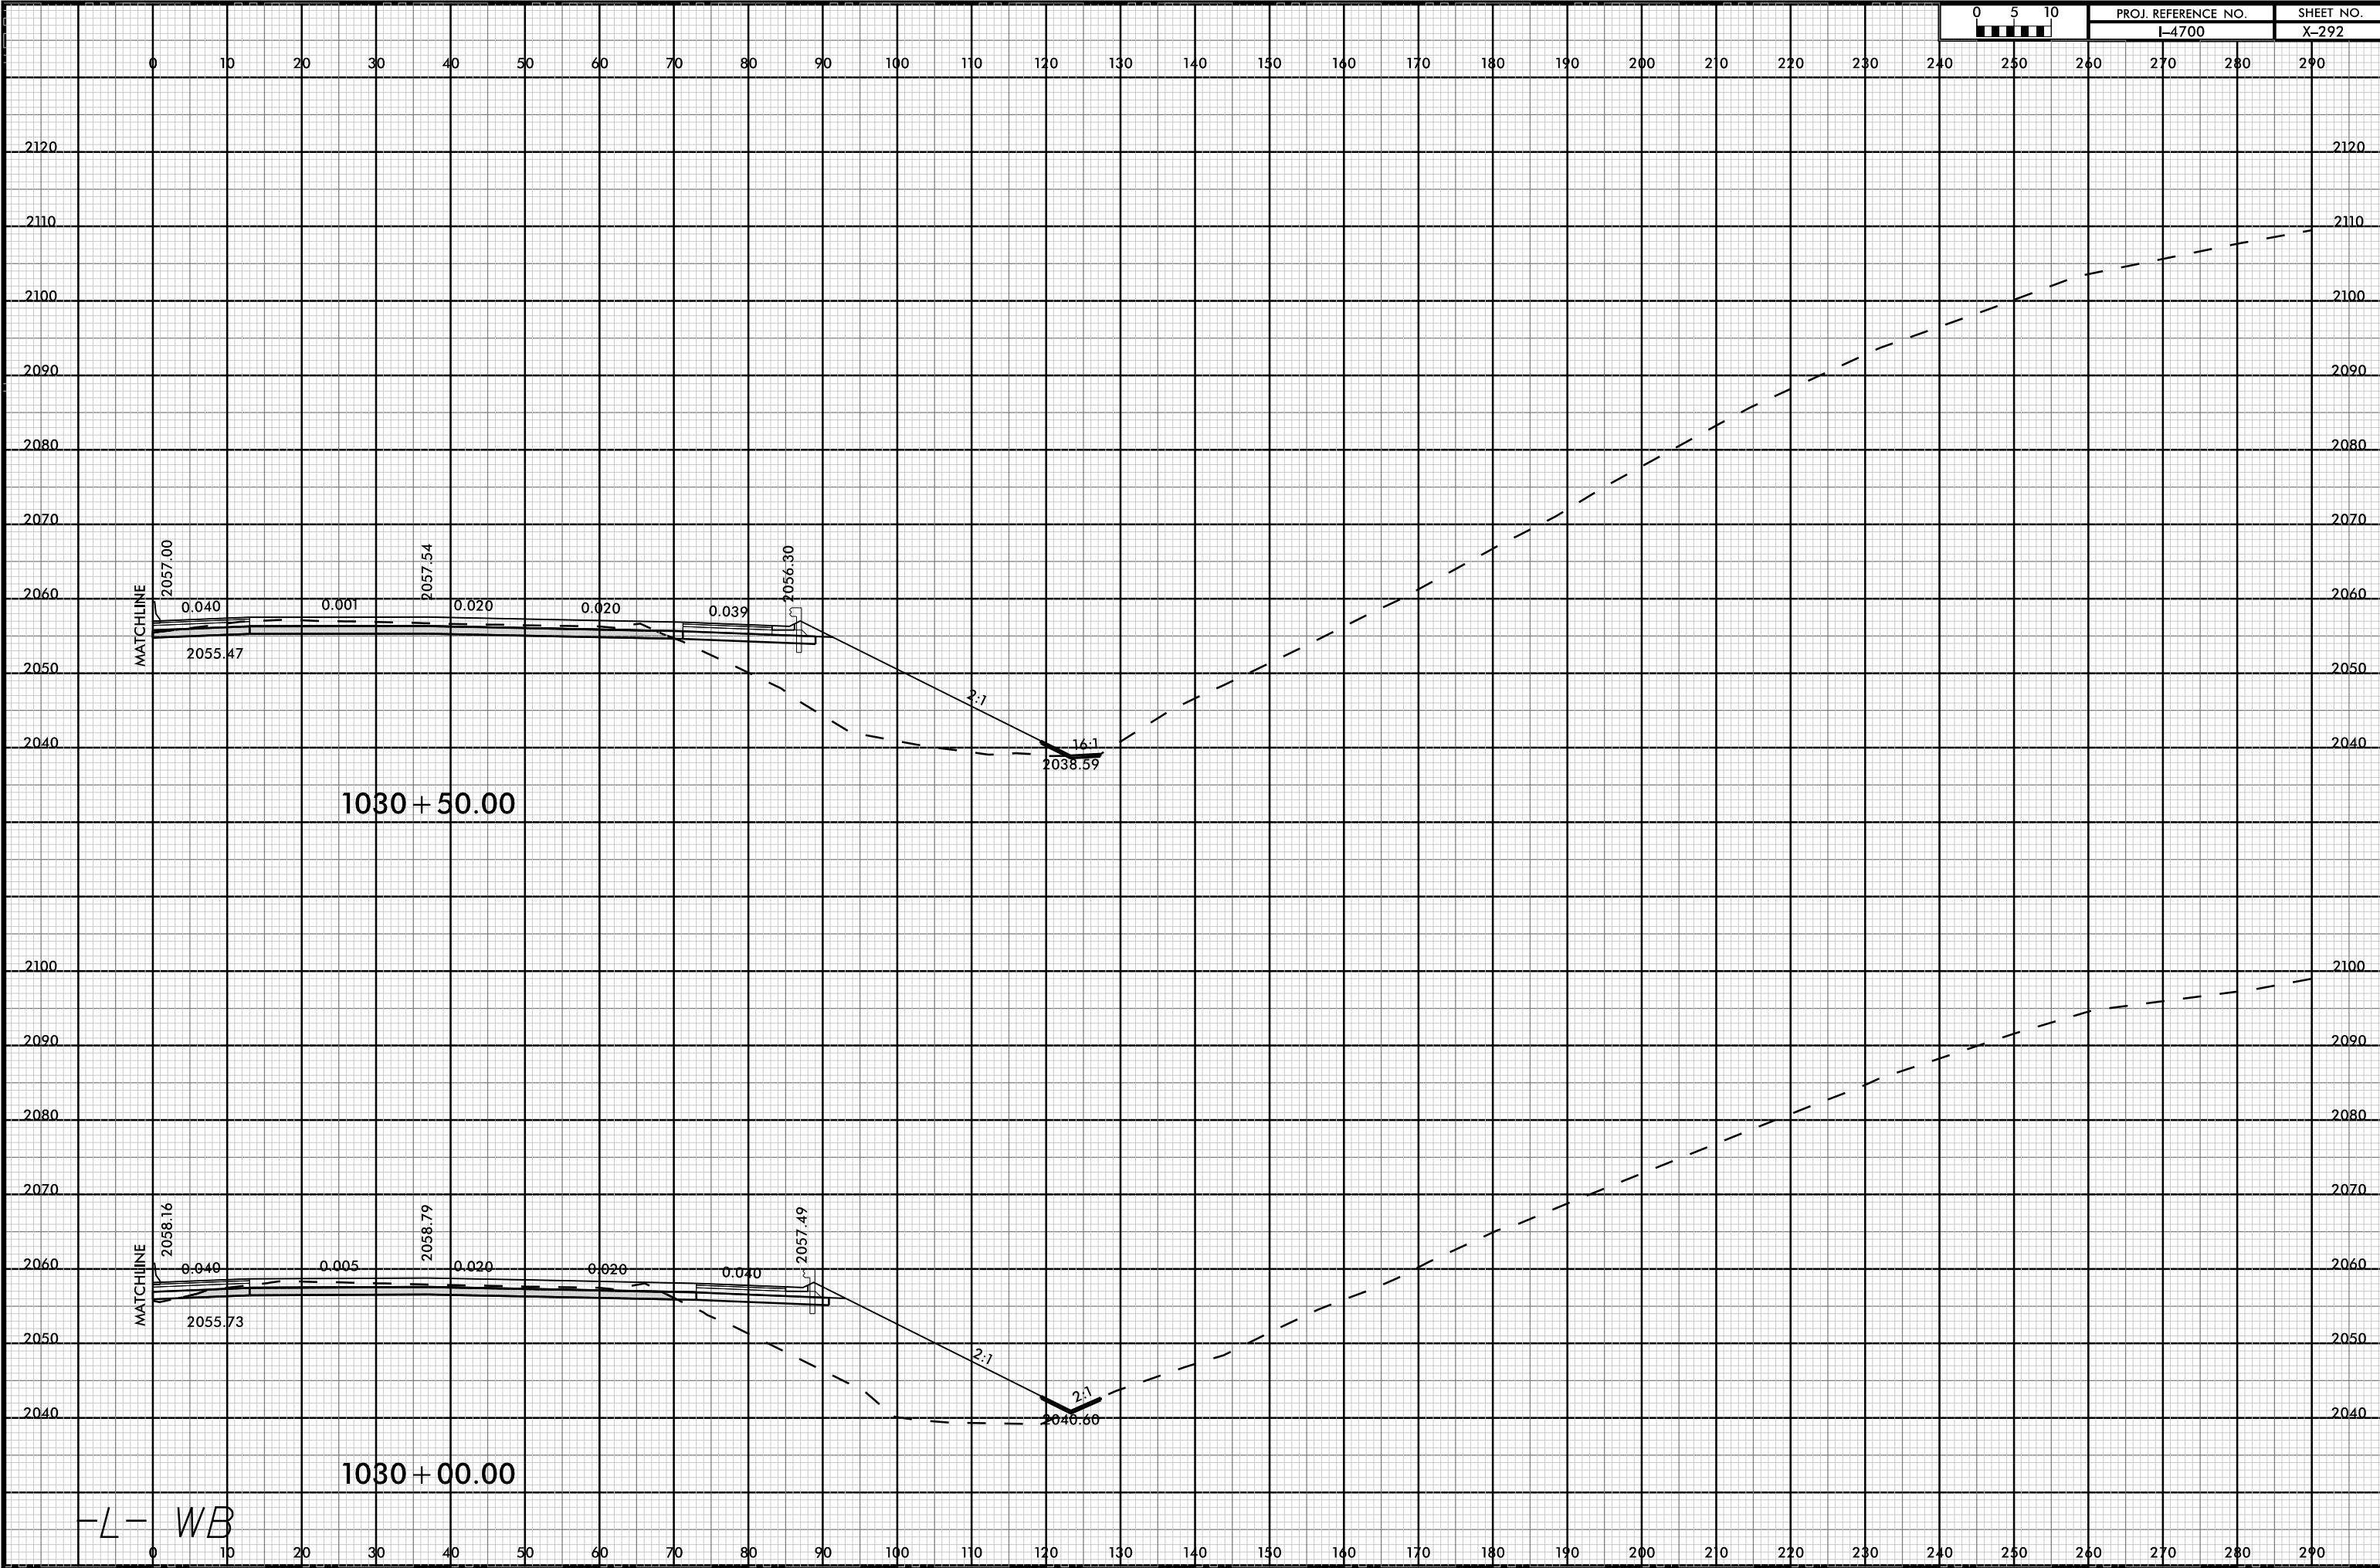


-L- WB

8/23/99

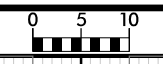

PROJ. REFERENCE NO.	SHEET NO.
I-4700	X-293

0 10 20 

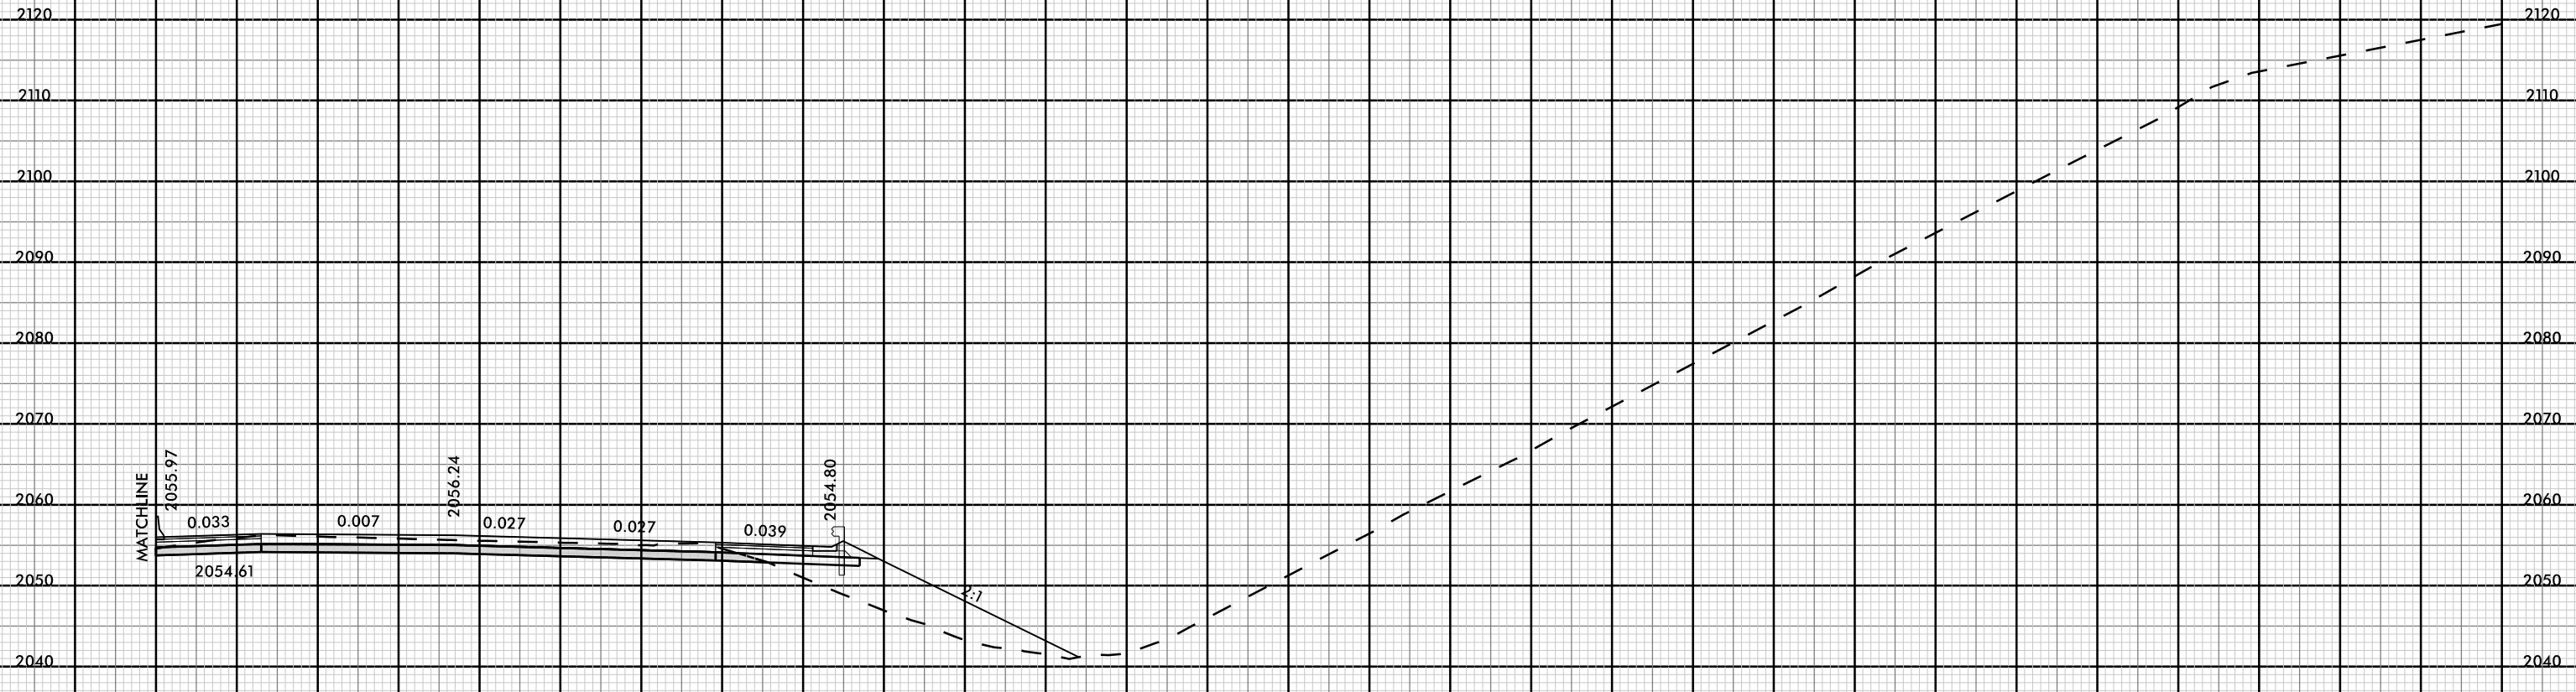

MATCHLINE
 2055.97
 0.033
 2054.61
 0.007
 2056.24
 0.027
 0.027
 0.039
 2054.80

2:1

1031 + 00.00

-L- WB

0 10 20 

08-MAR-2009 13:16
 I:\4700A_F001_XPL_M.L.dgn
 FINISH


8/23/99



PROJ. REFERENCE NO.
I-4700

SHEET NO.
X-294

0 10 20 

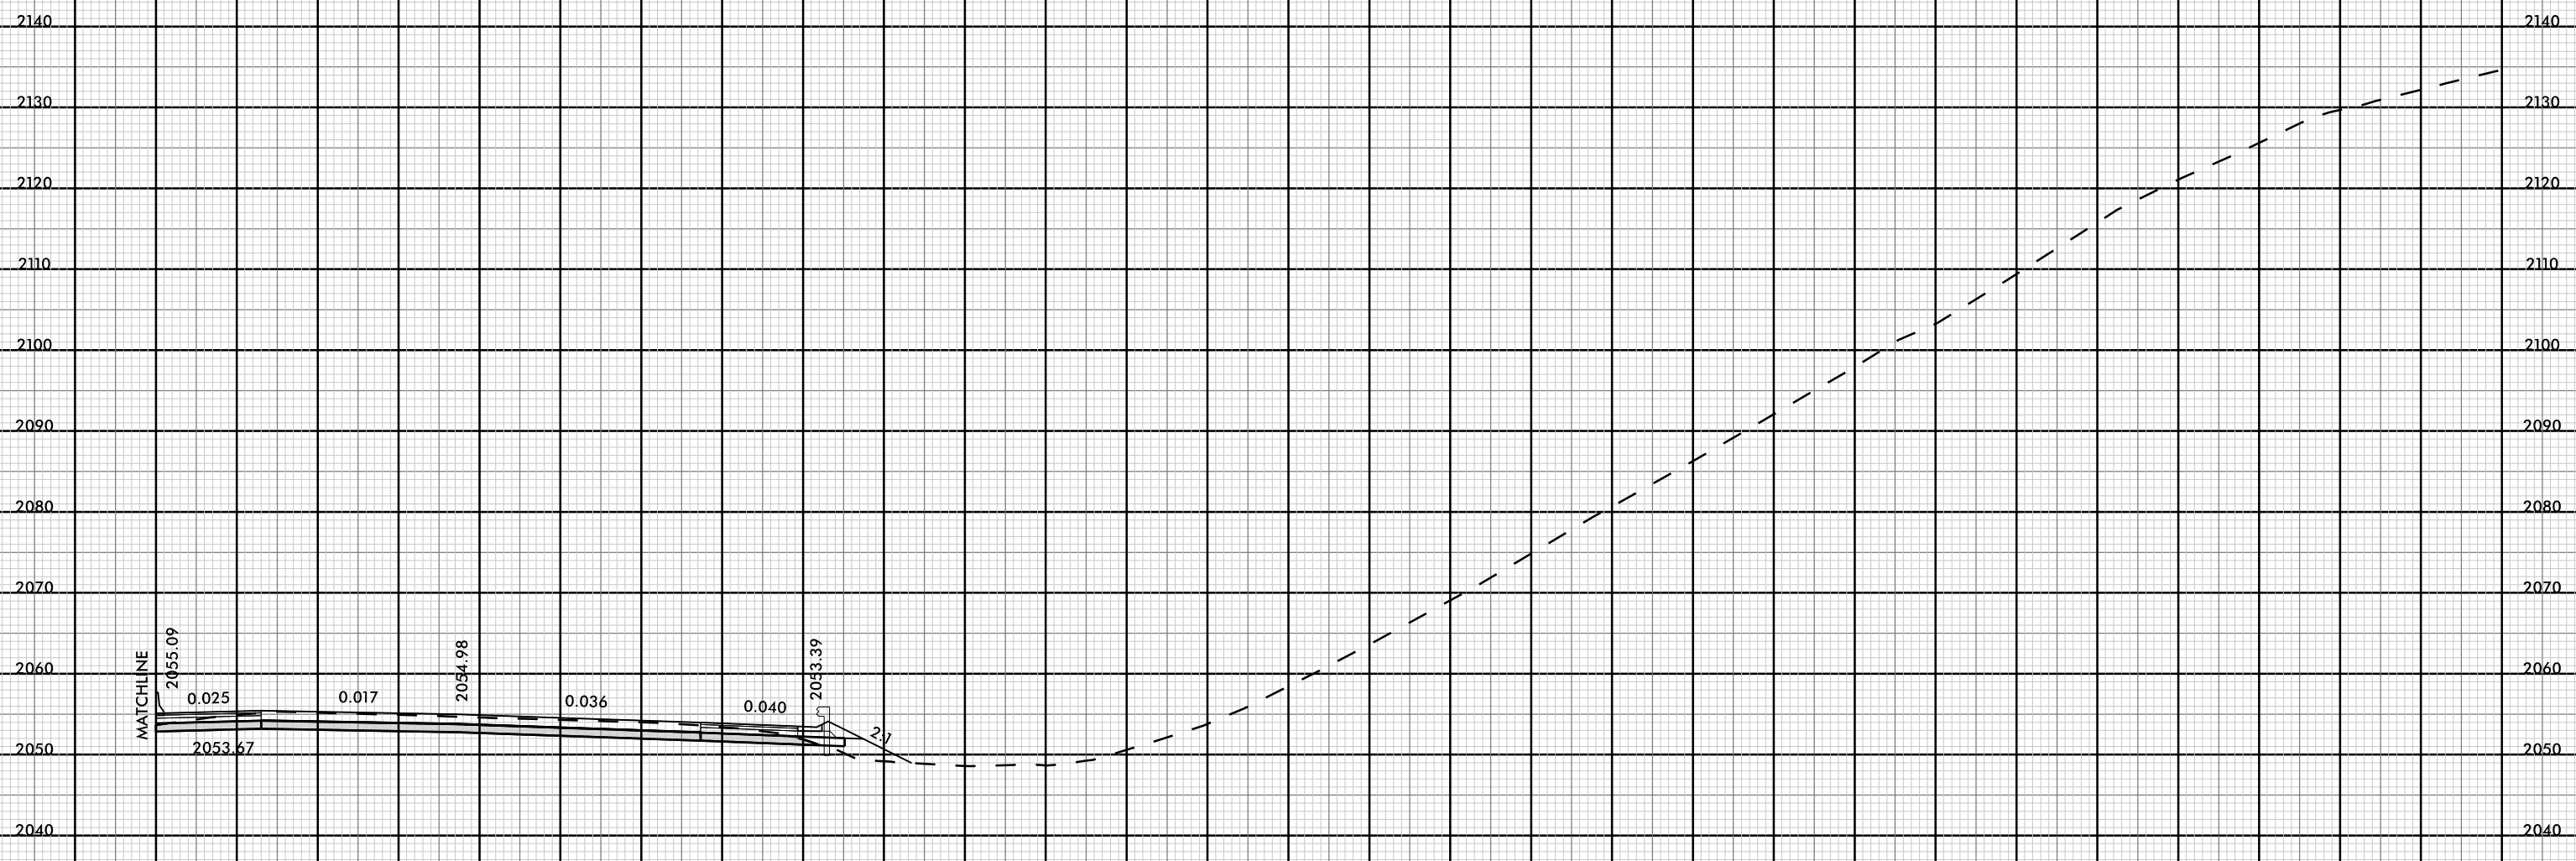

1031 + 50.00

-L- WB


08-MAR-2009 13:16
 I4700A-ROD-XPL-ML.dgn
 FNITB

8/23/99



PROJ. REFERENCE NO.	SHEET NO.
I-4700	X-295

0 10 20 

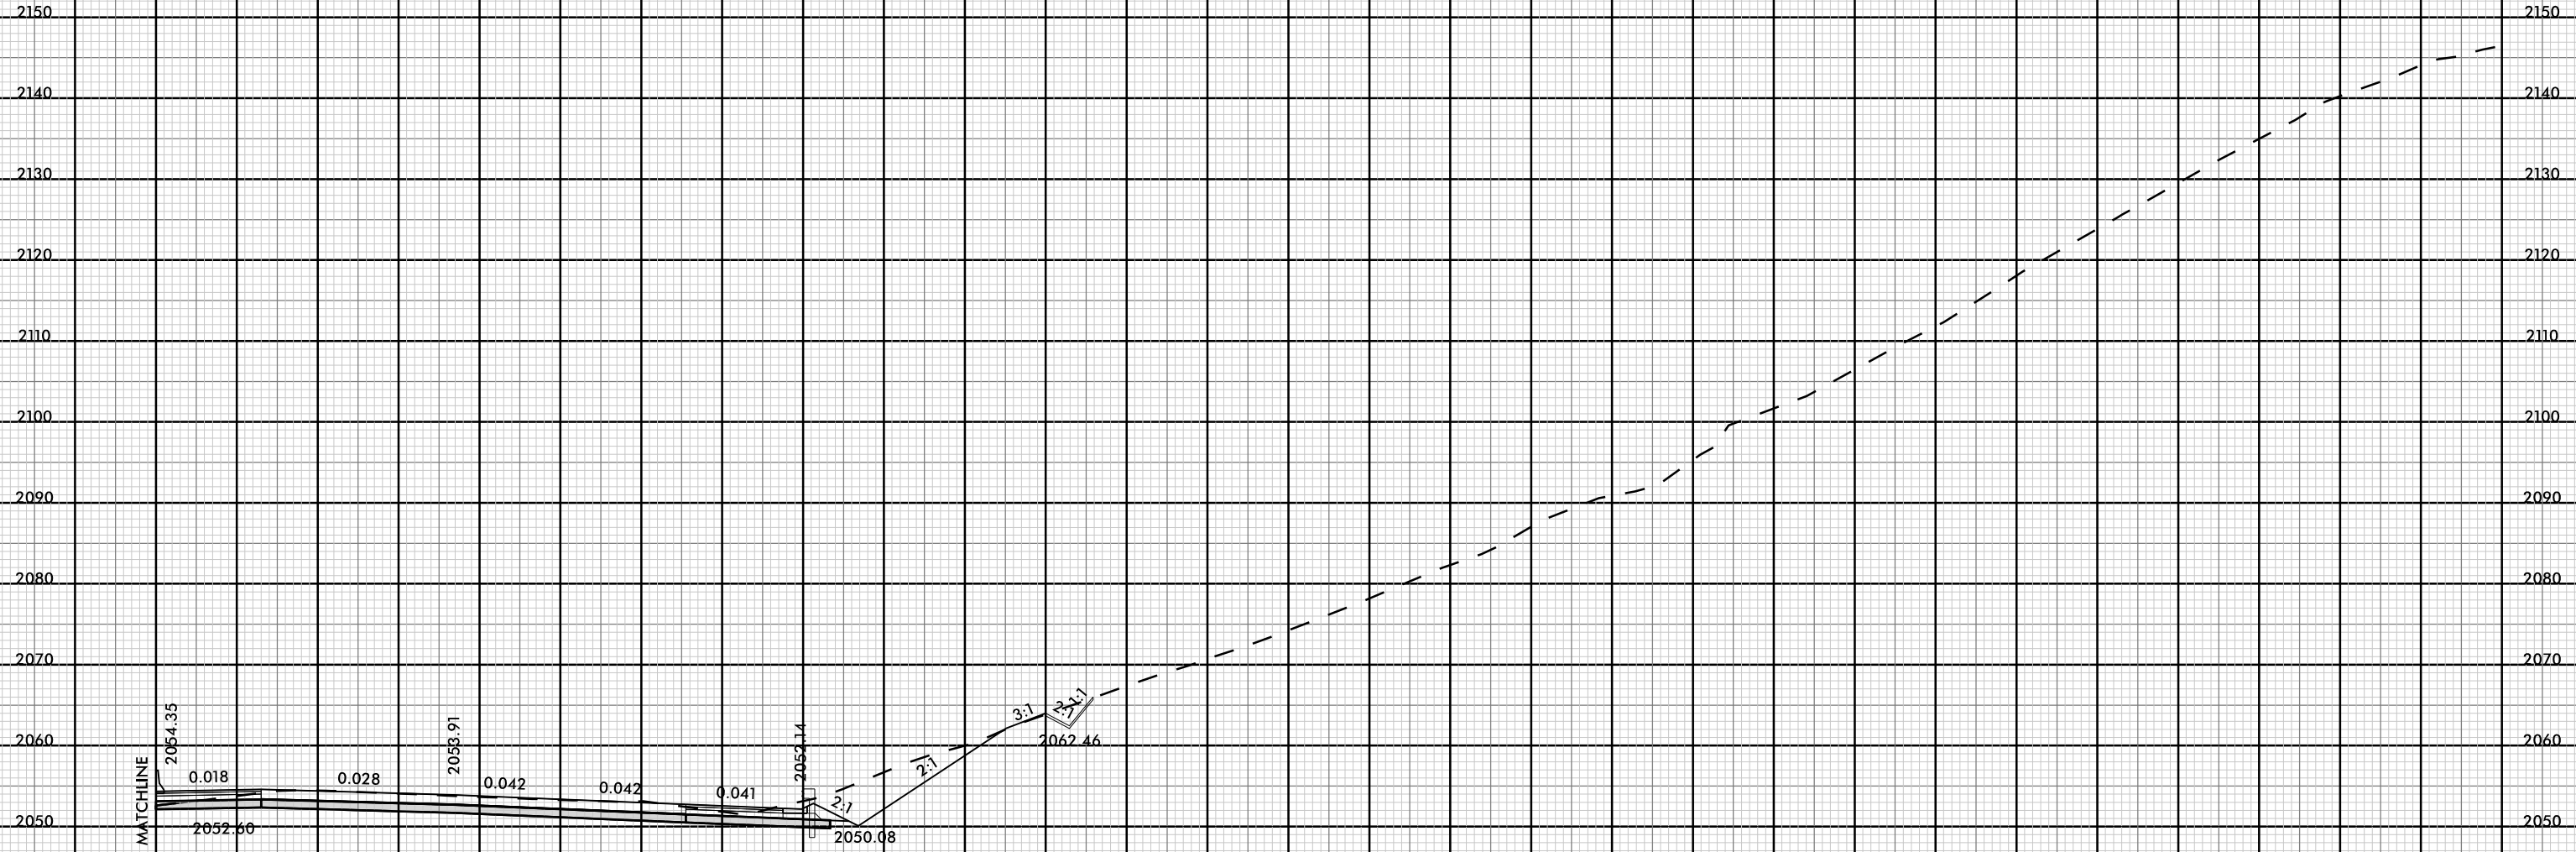


1032 + 00.00


-L- WB

08-MAR-2019 13:16
 I:\4700A_P01_XPL_M_L.dgn
 FINITB

8/23/99

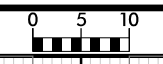

PROJ. REFERENCE NO.	SHEET NO.
I-4700	X-296

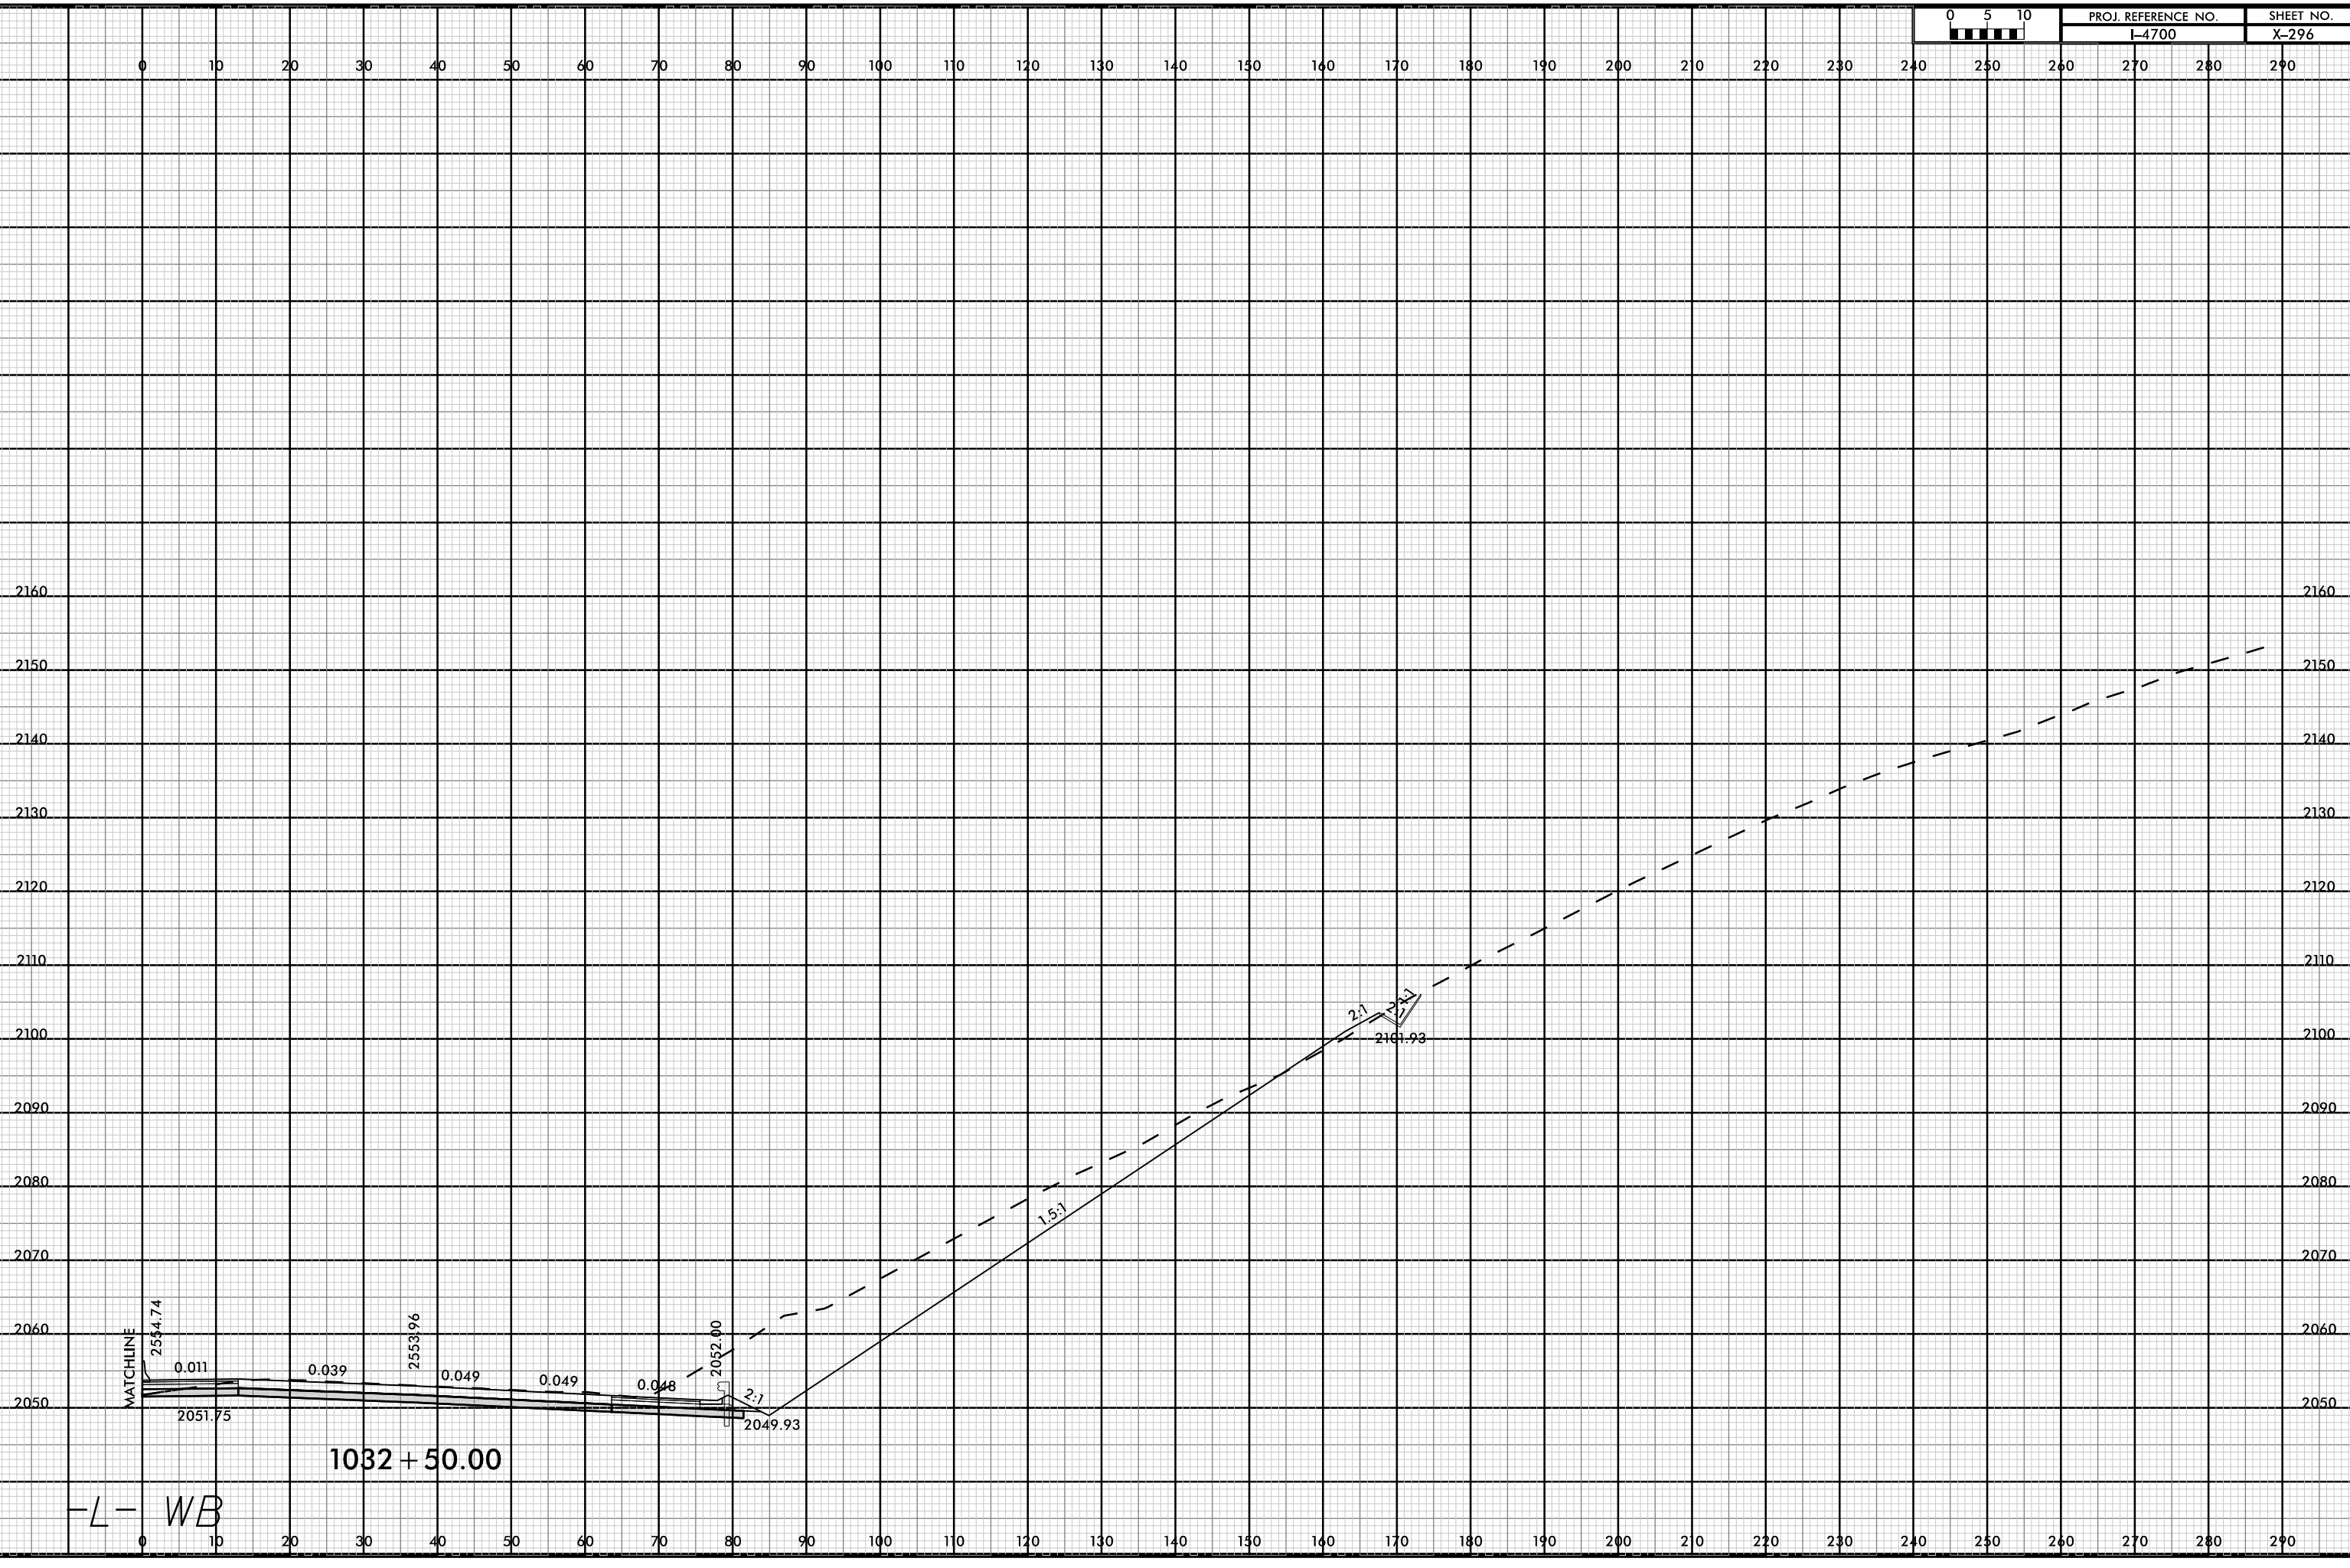

08-MAR-2009 13:16 I:\16\4700A\RDY_XPL\M_L.dgn


-L- WB

8/23/99



PROJ. REFERENCE NO.	SHEET NO.
I-4700	X-297

0 10 20 

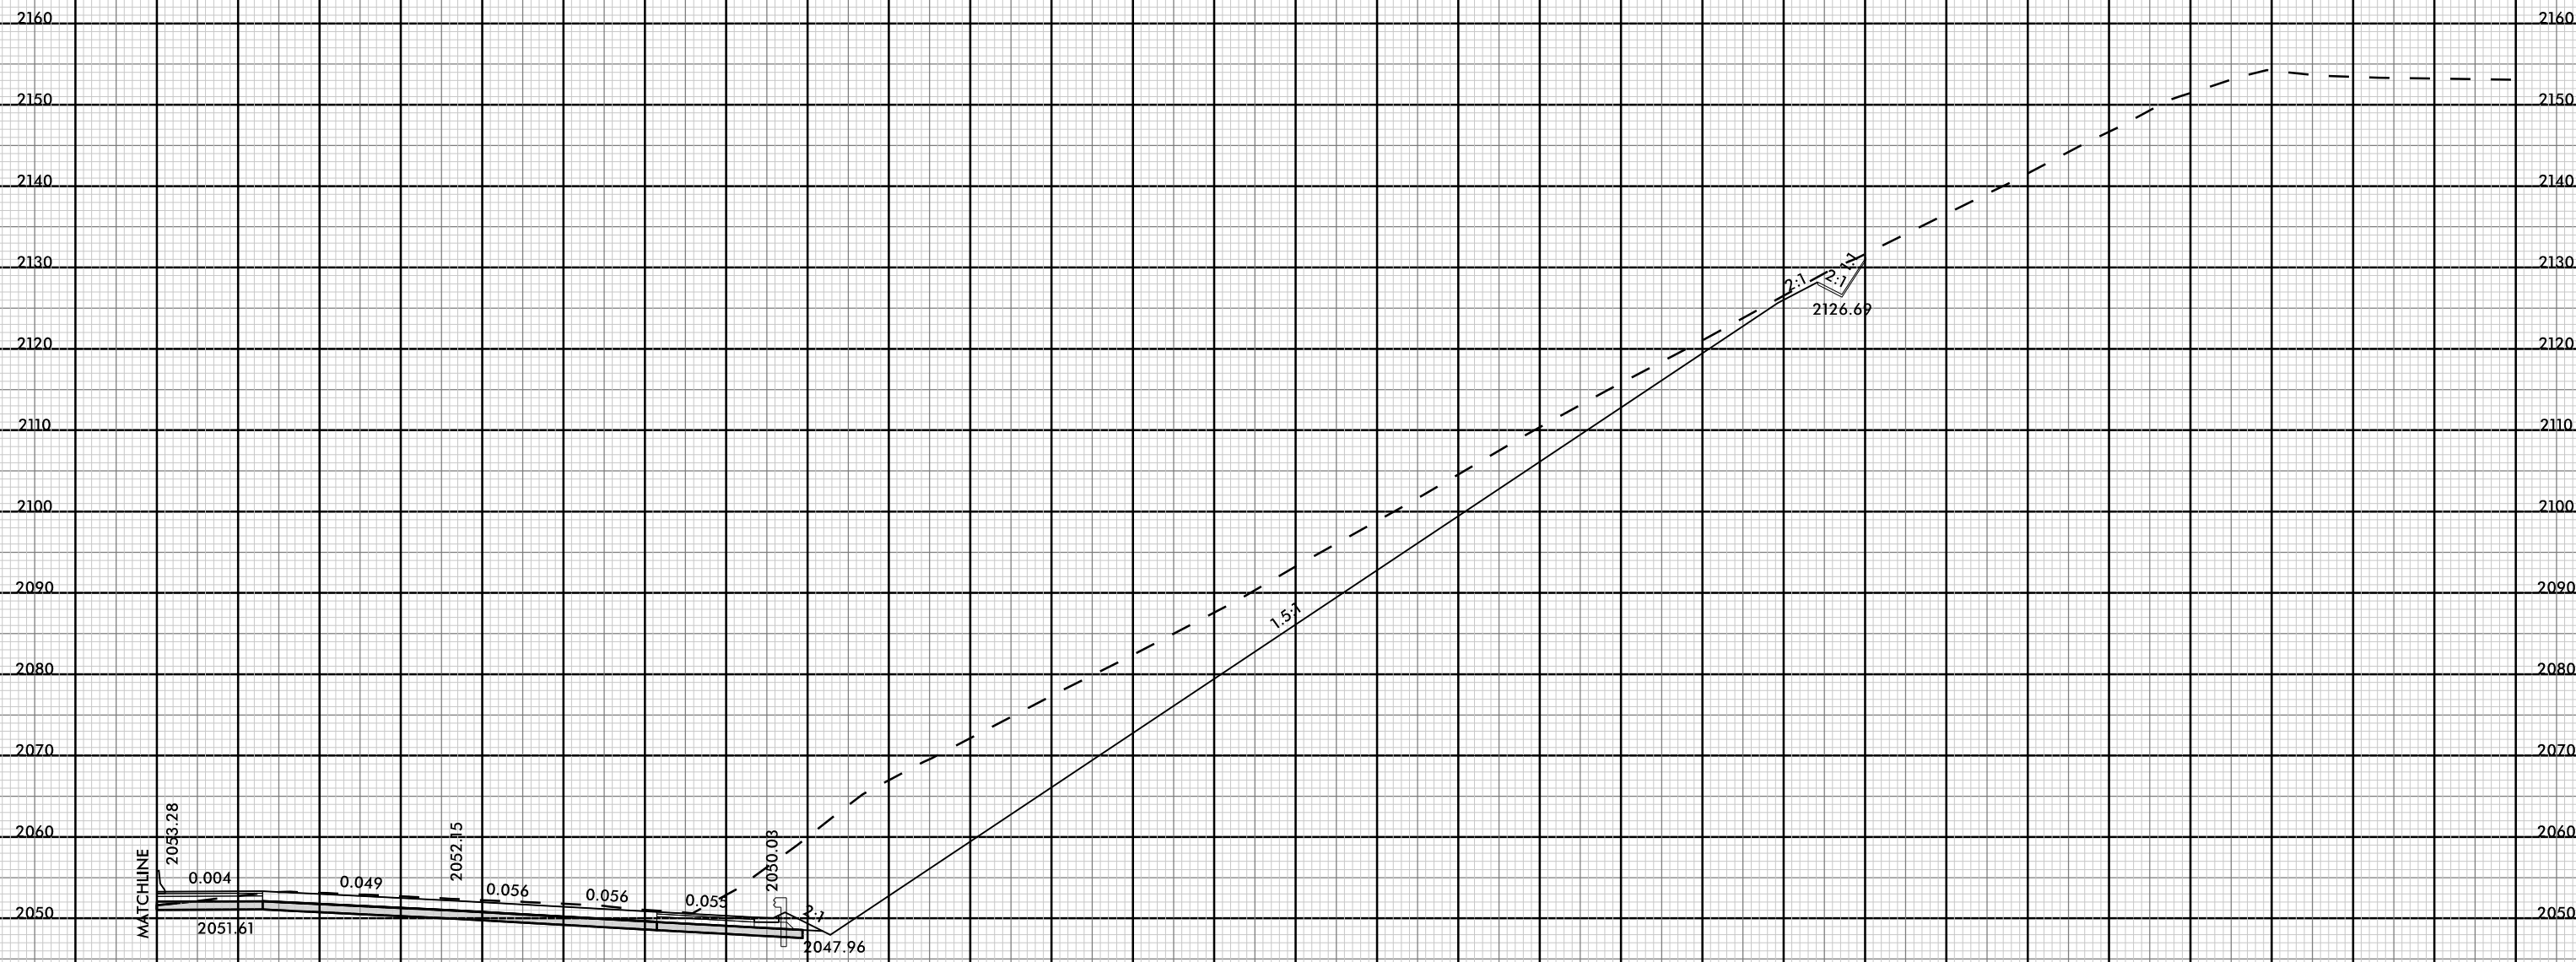

1033 + 00.00


-L- WB

0 10 20 

08-MAR-2009 13:16
 I:\4700A_P01_XPL_M.L.dgn
 FINITB



0 10 20 

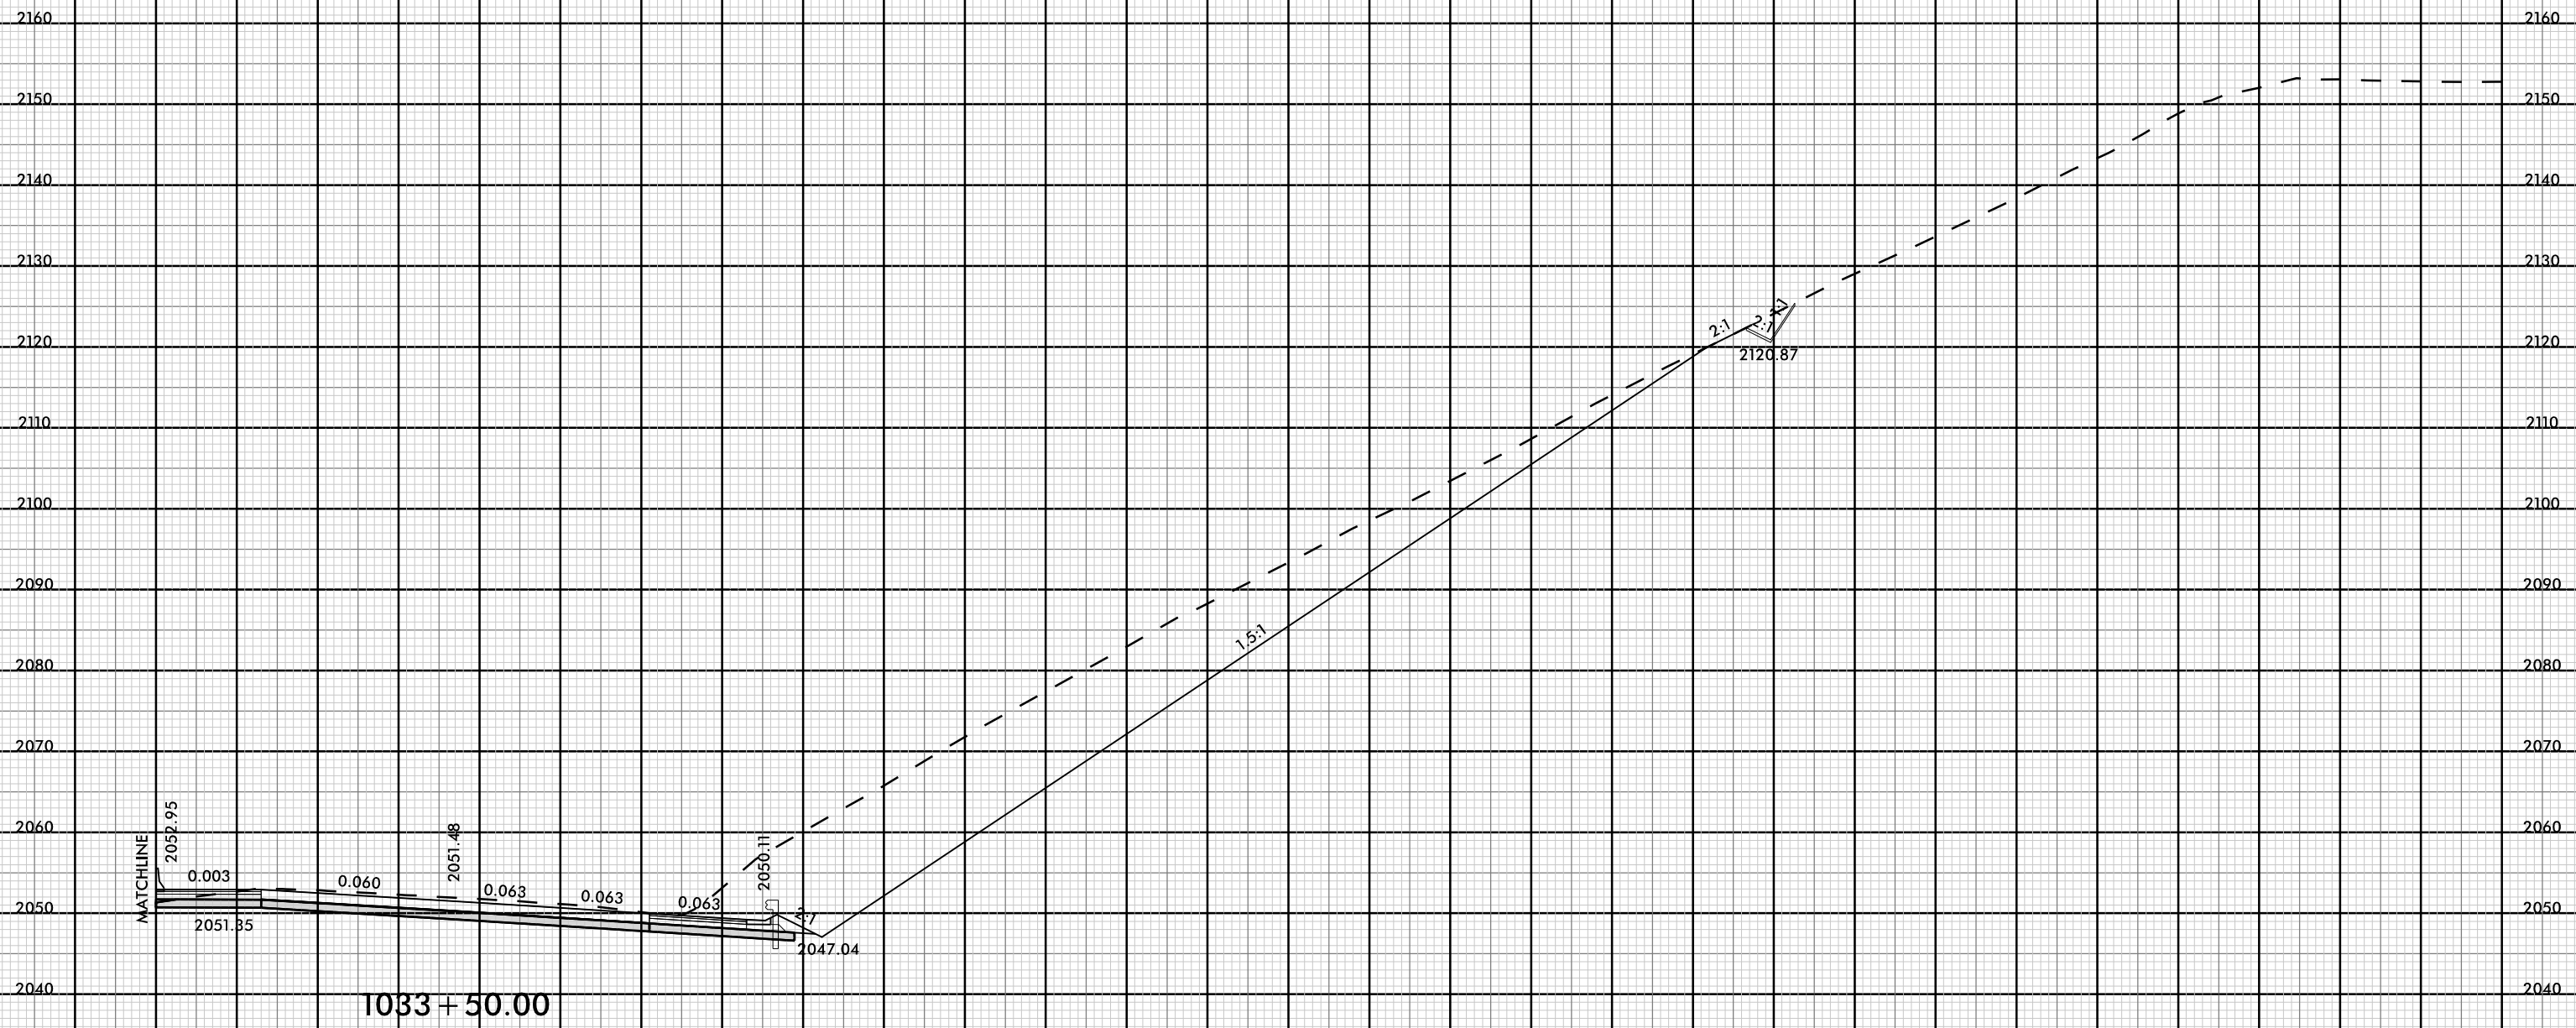


1033 + 50.00


-L- WB

0 10 20 

8/23/99

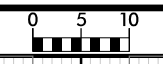

PROJ. REFERENCE NO.	SHEET NO.
I-4700	X-299

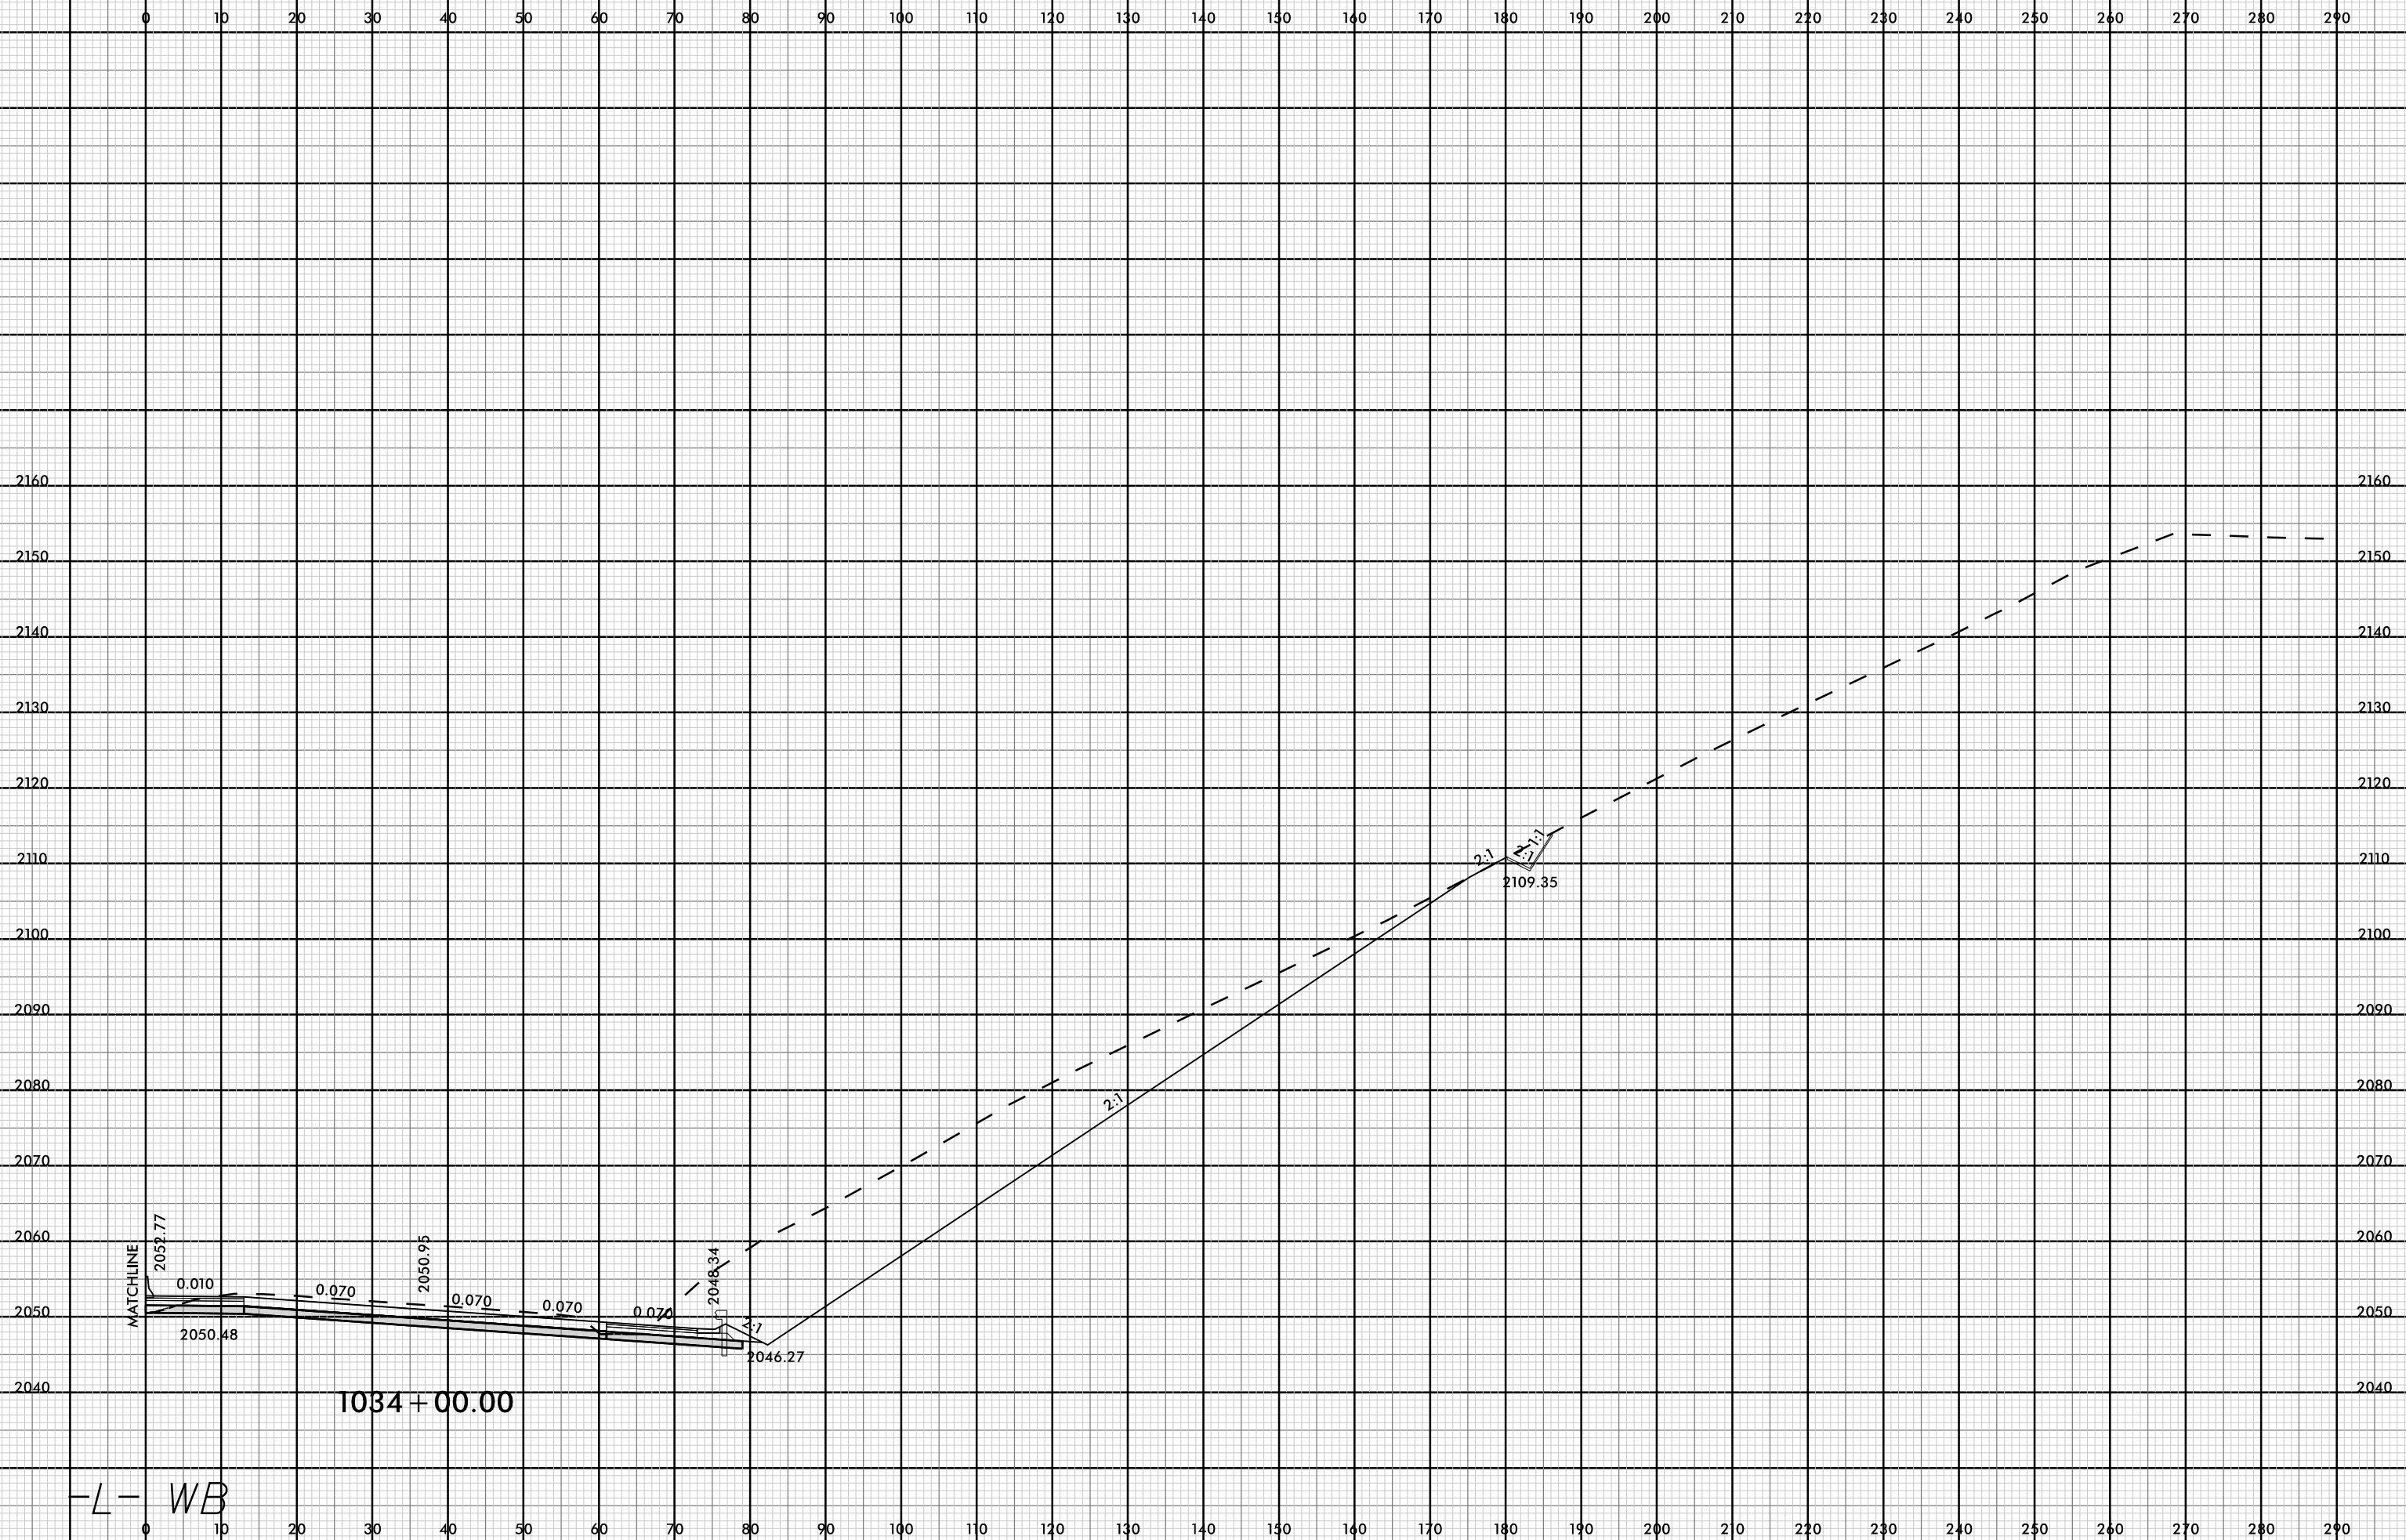

1034 + 00.00

-L- WB


08-MAR-2009 15:17
I:\4700A\RDY_XPL_ML.dgn
FNITB

8/23/99



PROJ. REFERENCE NO.	SHEET NO.
I-4700	X-300

0 10 20 

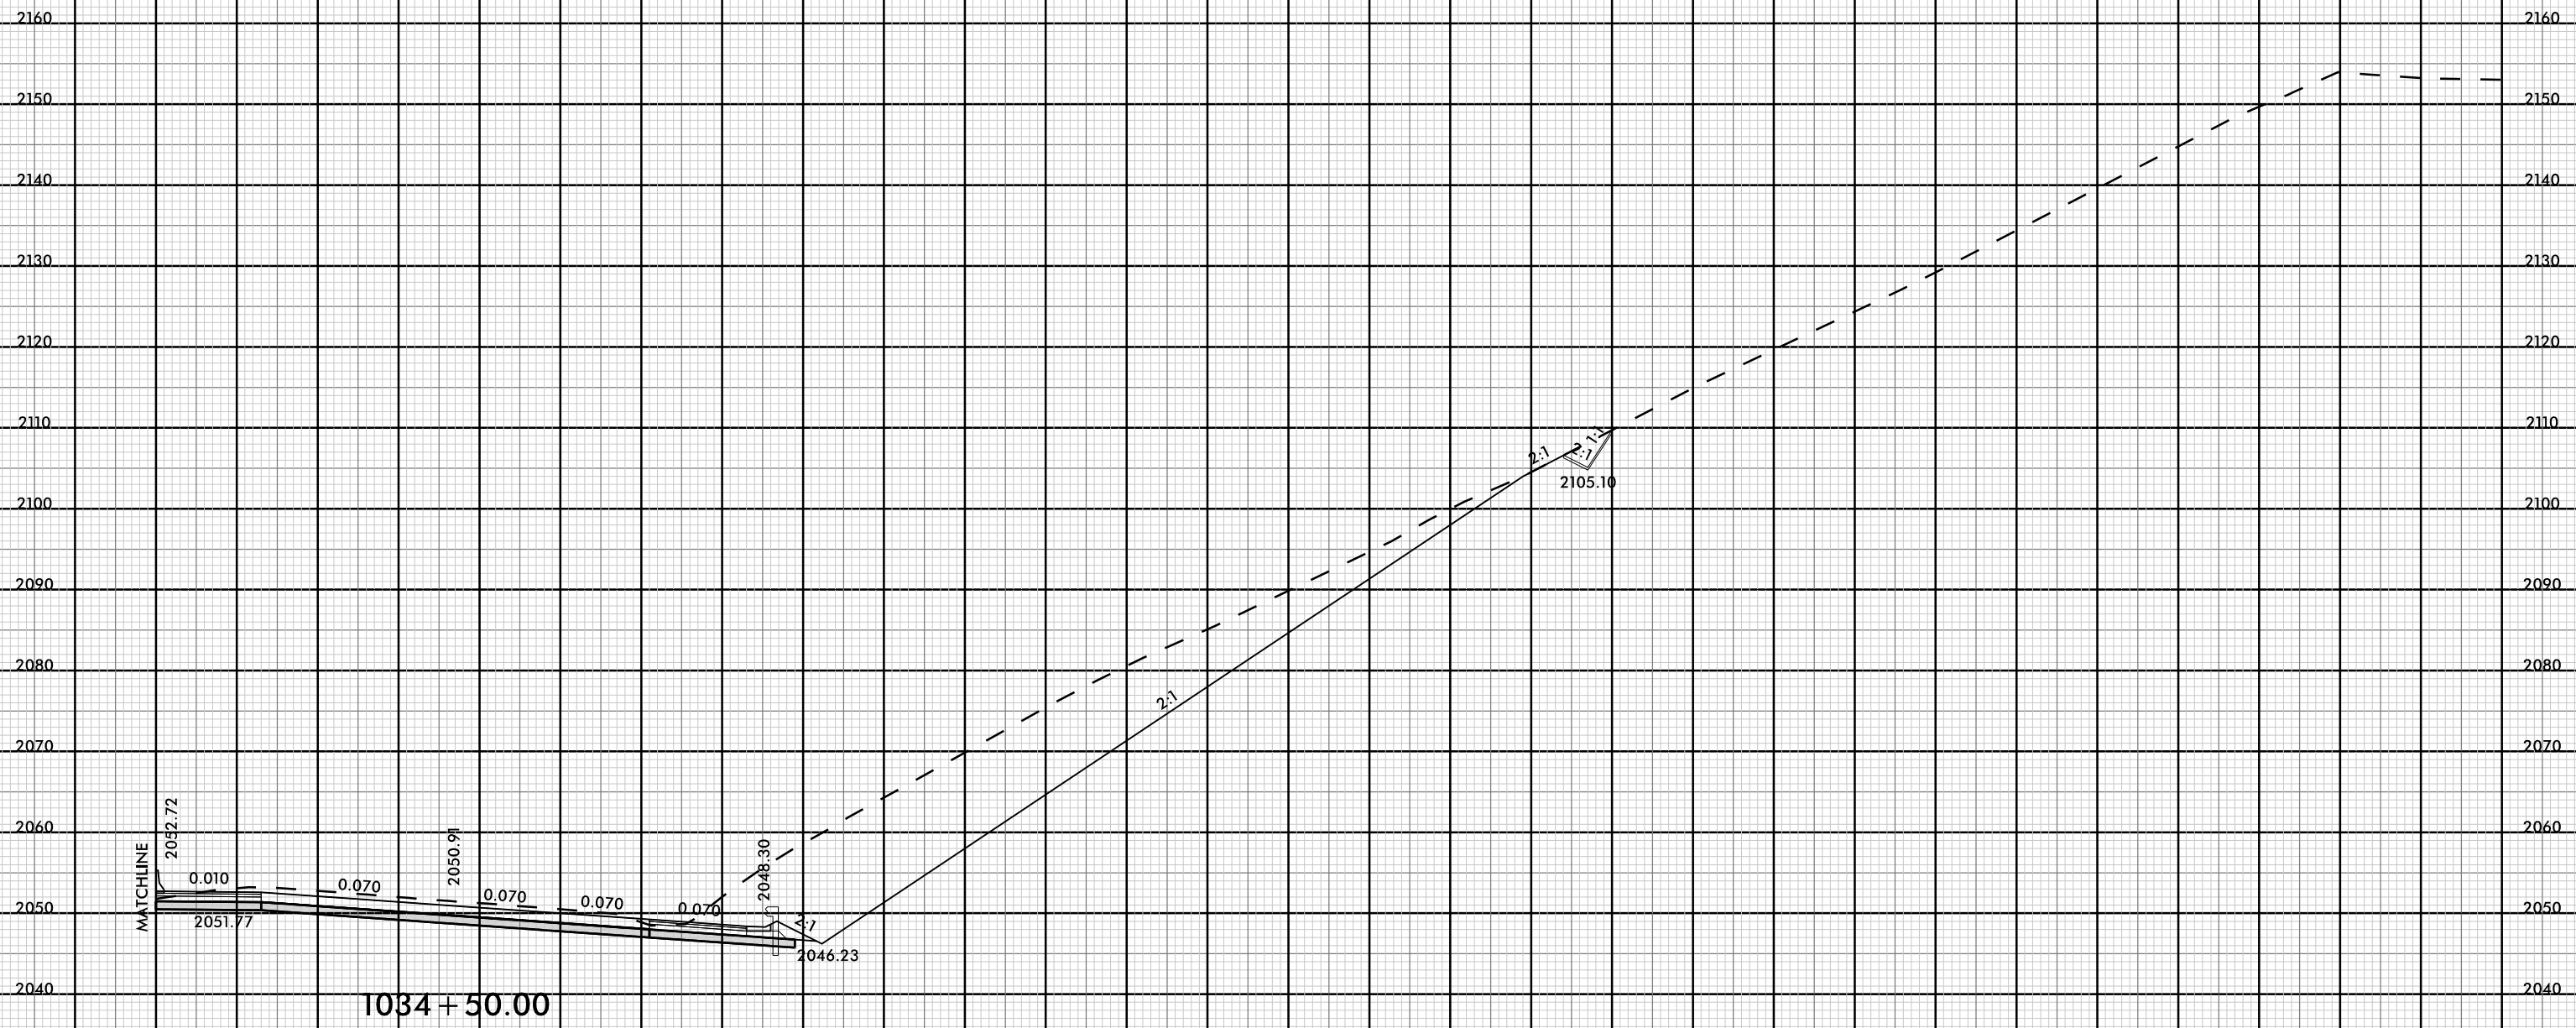


1034 + 50.00

-L- WB


08-MAR-2009 15:17
 I4700A-ROD-XPL-ML.dgn
 FN1TB

0 10 20 

8/23/99

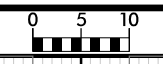

PROJ. REFERENCE NO.	SHEET NO.
I-4700	X-301

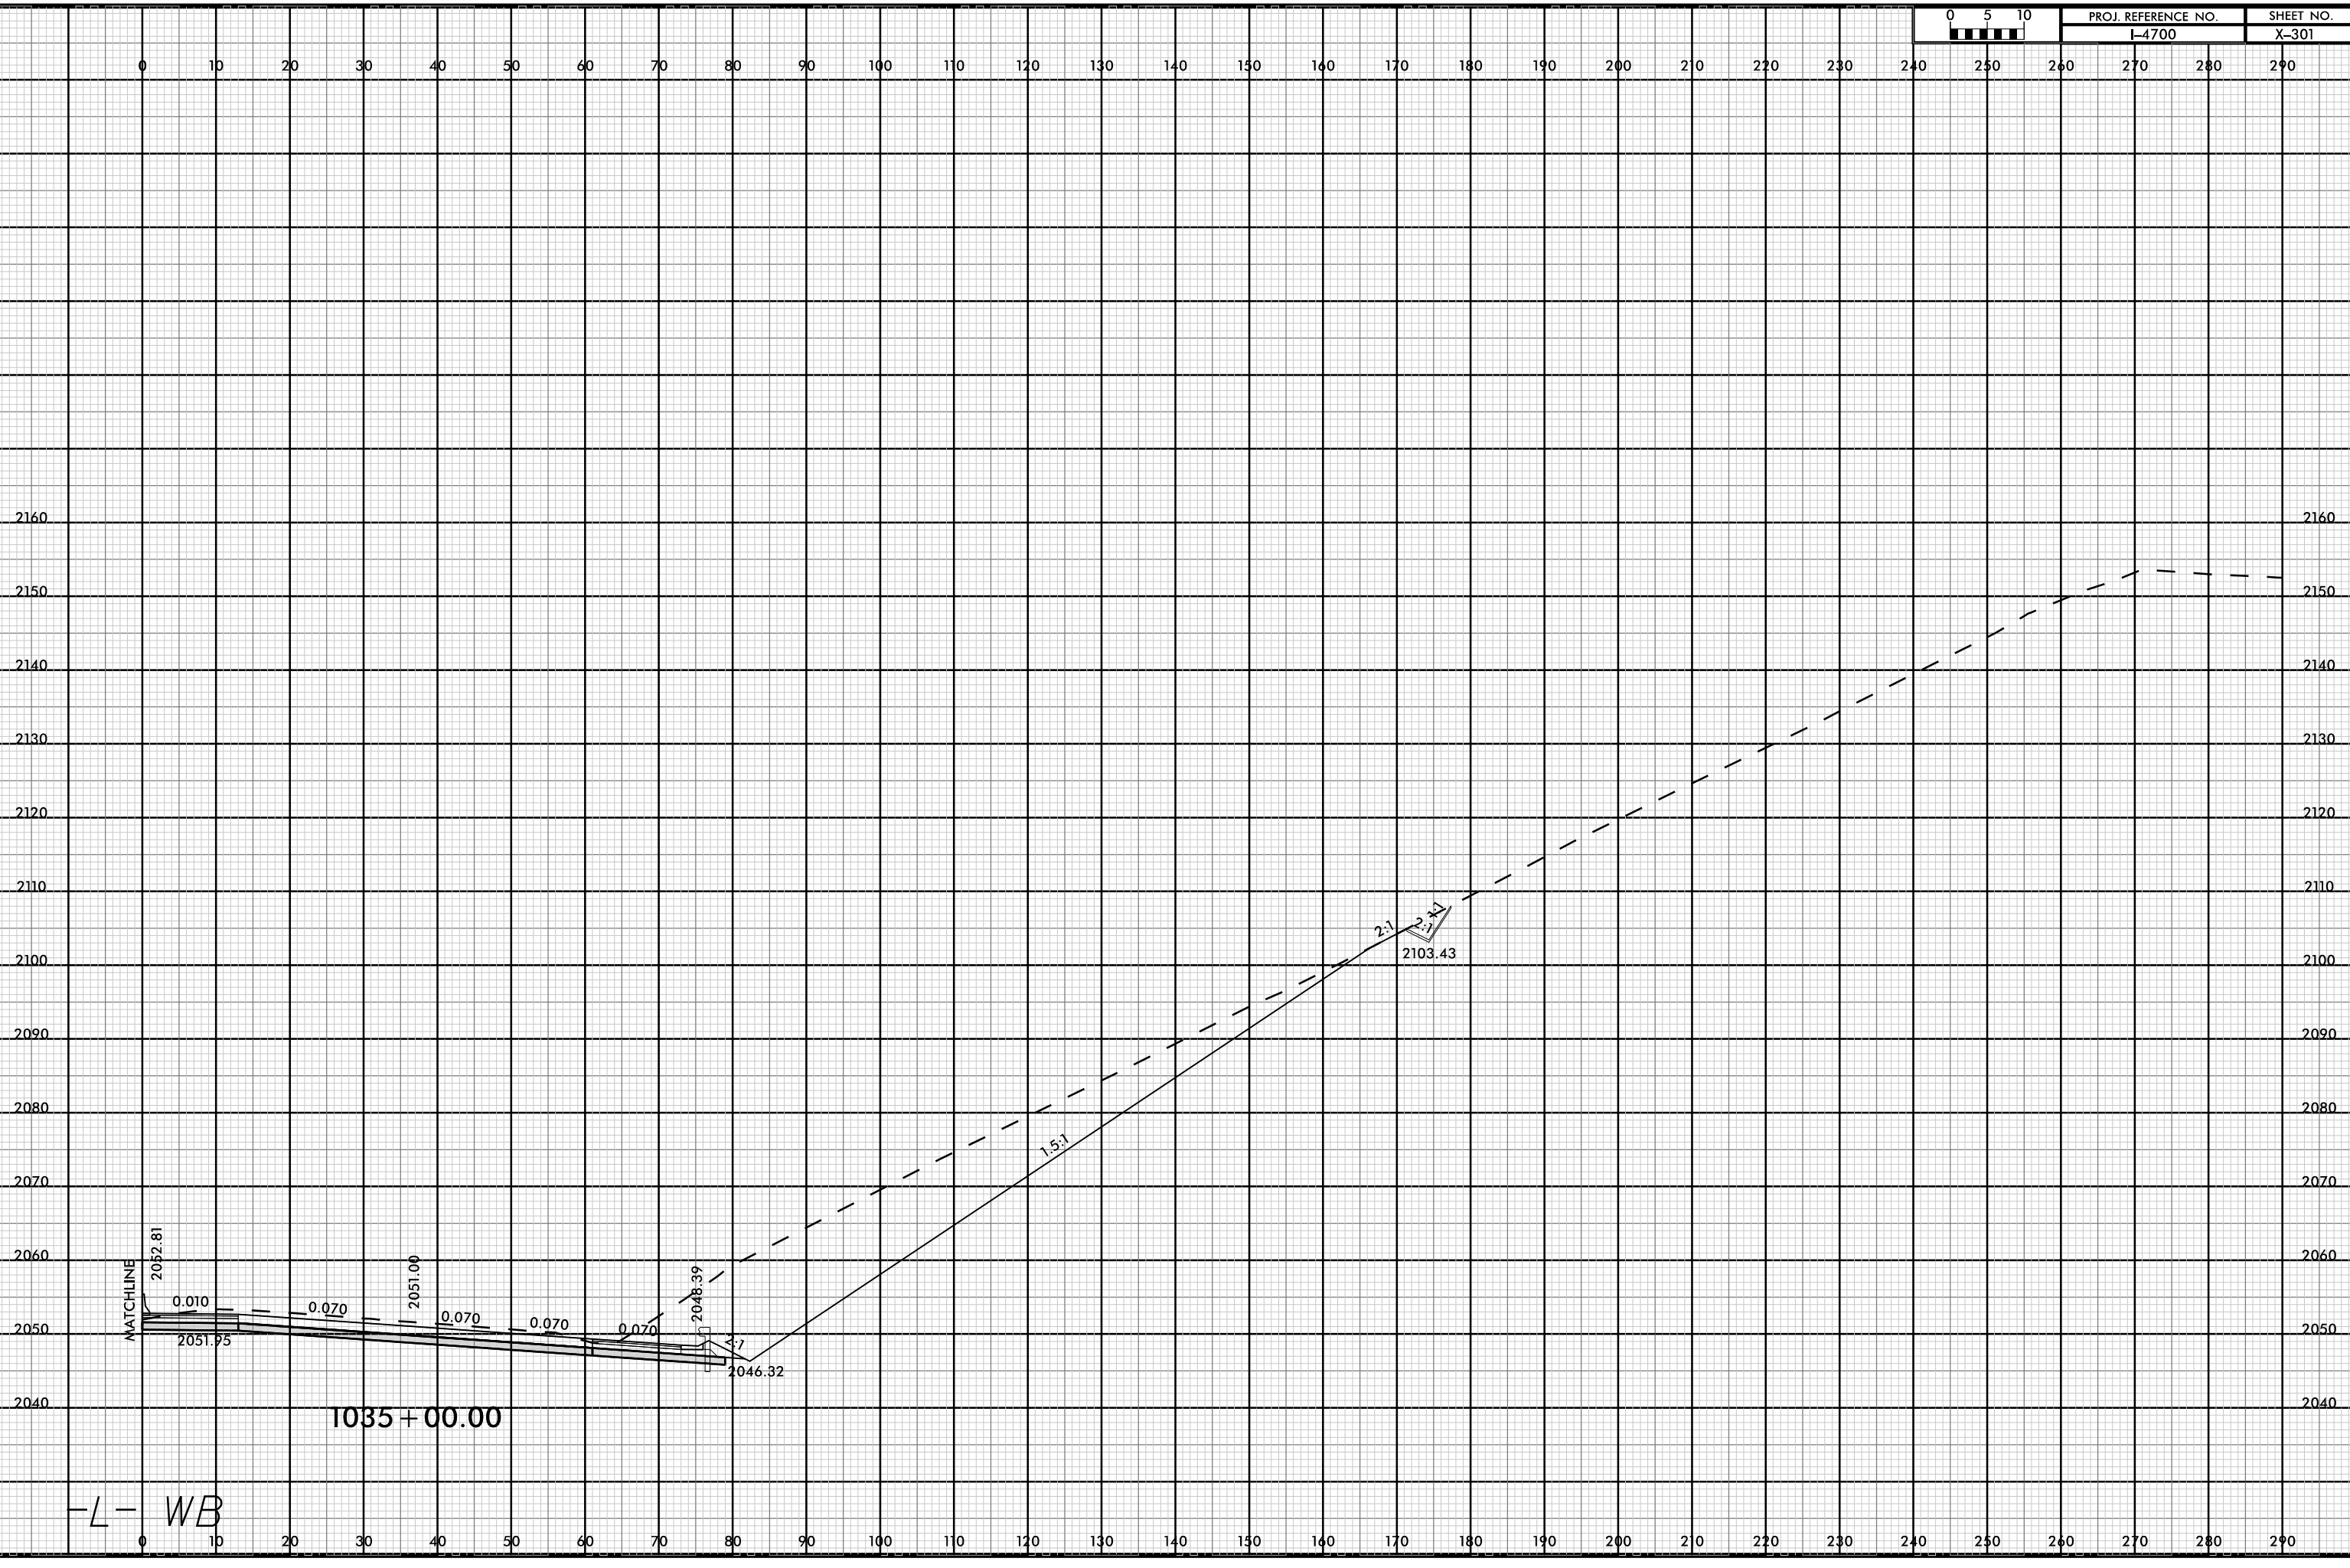

0 10 20 

2160 2160

2150 2150

2140 2140

2130 2130

2120 2120

2110 2110

2100 2100

2090 2090

2080 2080

2070 2070

2060 2060

2050 2050

2040 2040

1035 + 00.00

-L- WB

0 10 20 


08-MAR-2009 15:17
 I:\4700A\RDY_XPL_ML.dgn
 FIN.TB

8/23/99



PROJ. REFERENCE NO.	SHEET NO.
I-4700	X-302

0 10 20 

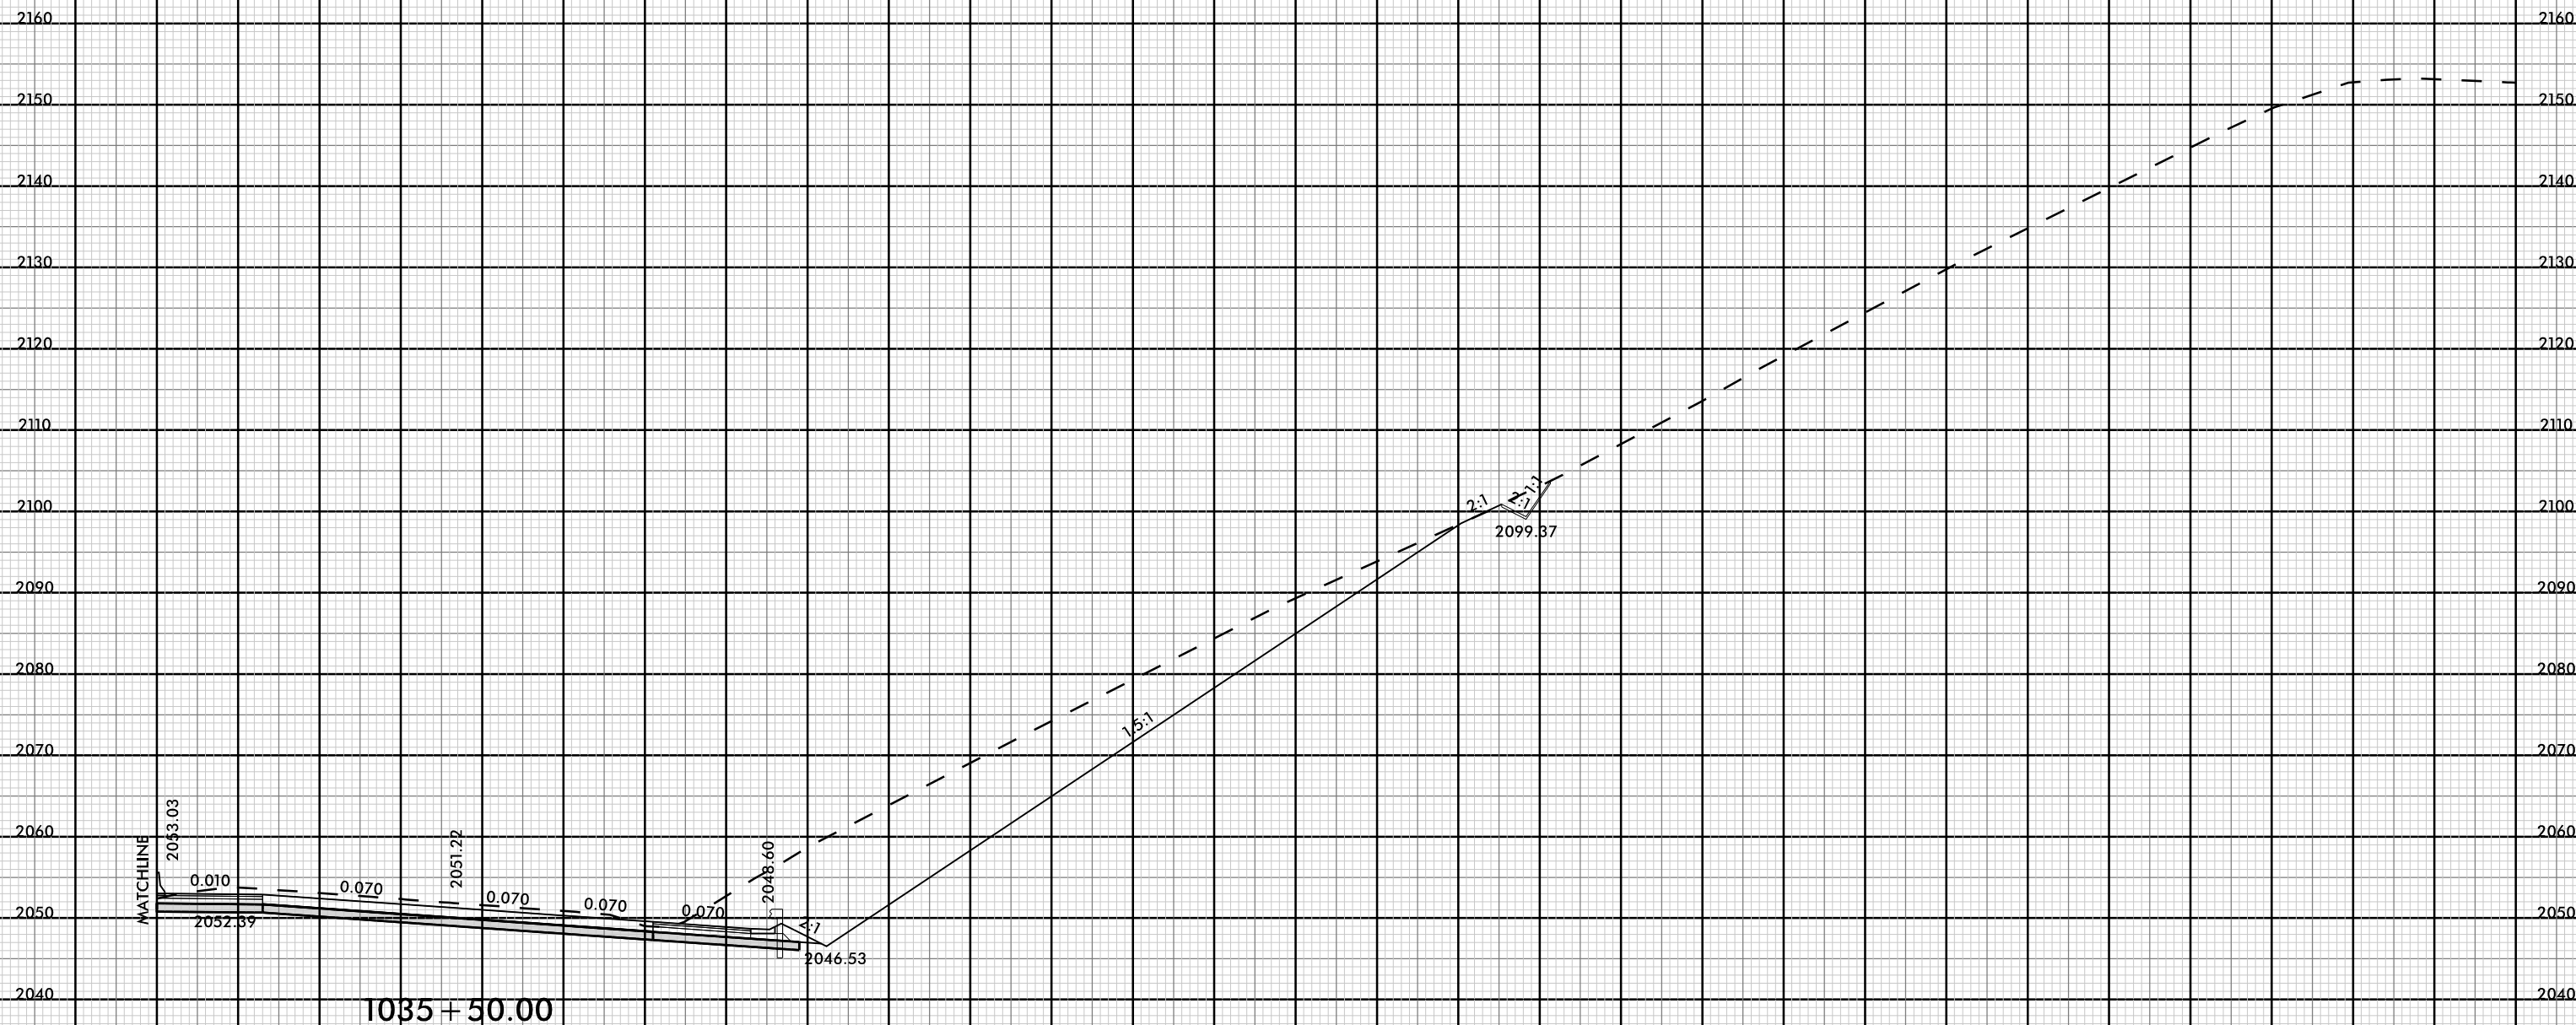

1035 + 50.00


-L- WB

08-MAR-2019 15:17
 I:\4700A_F0Y_XPL_ML.dgn
 FNITB

0 10 20 




0 10 20 

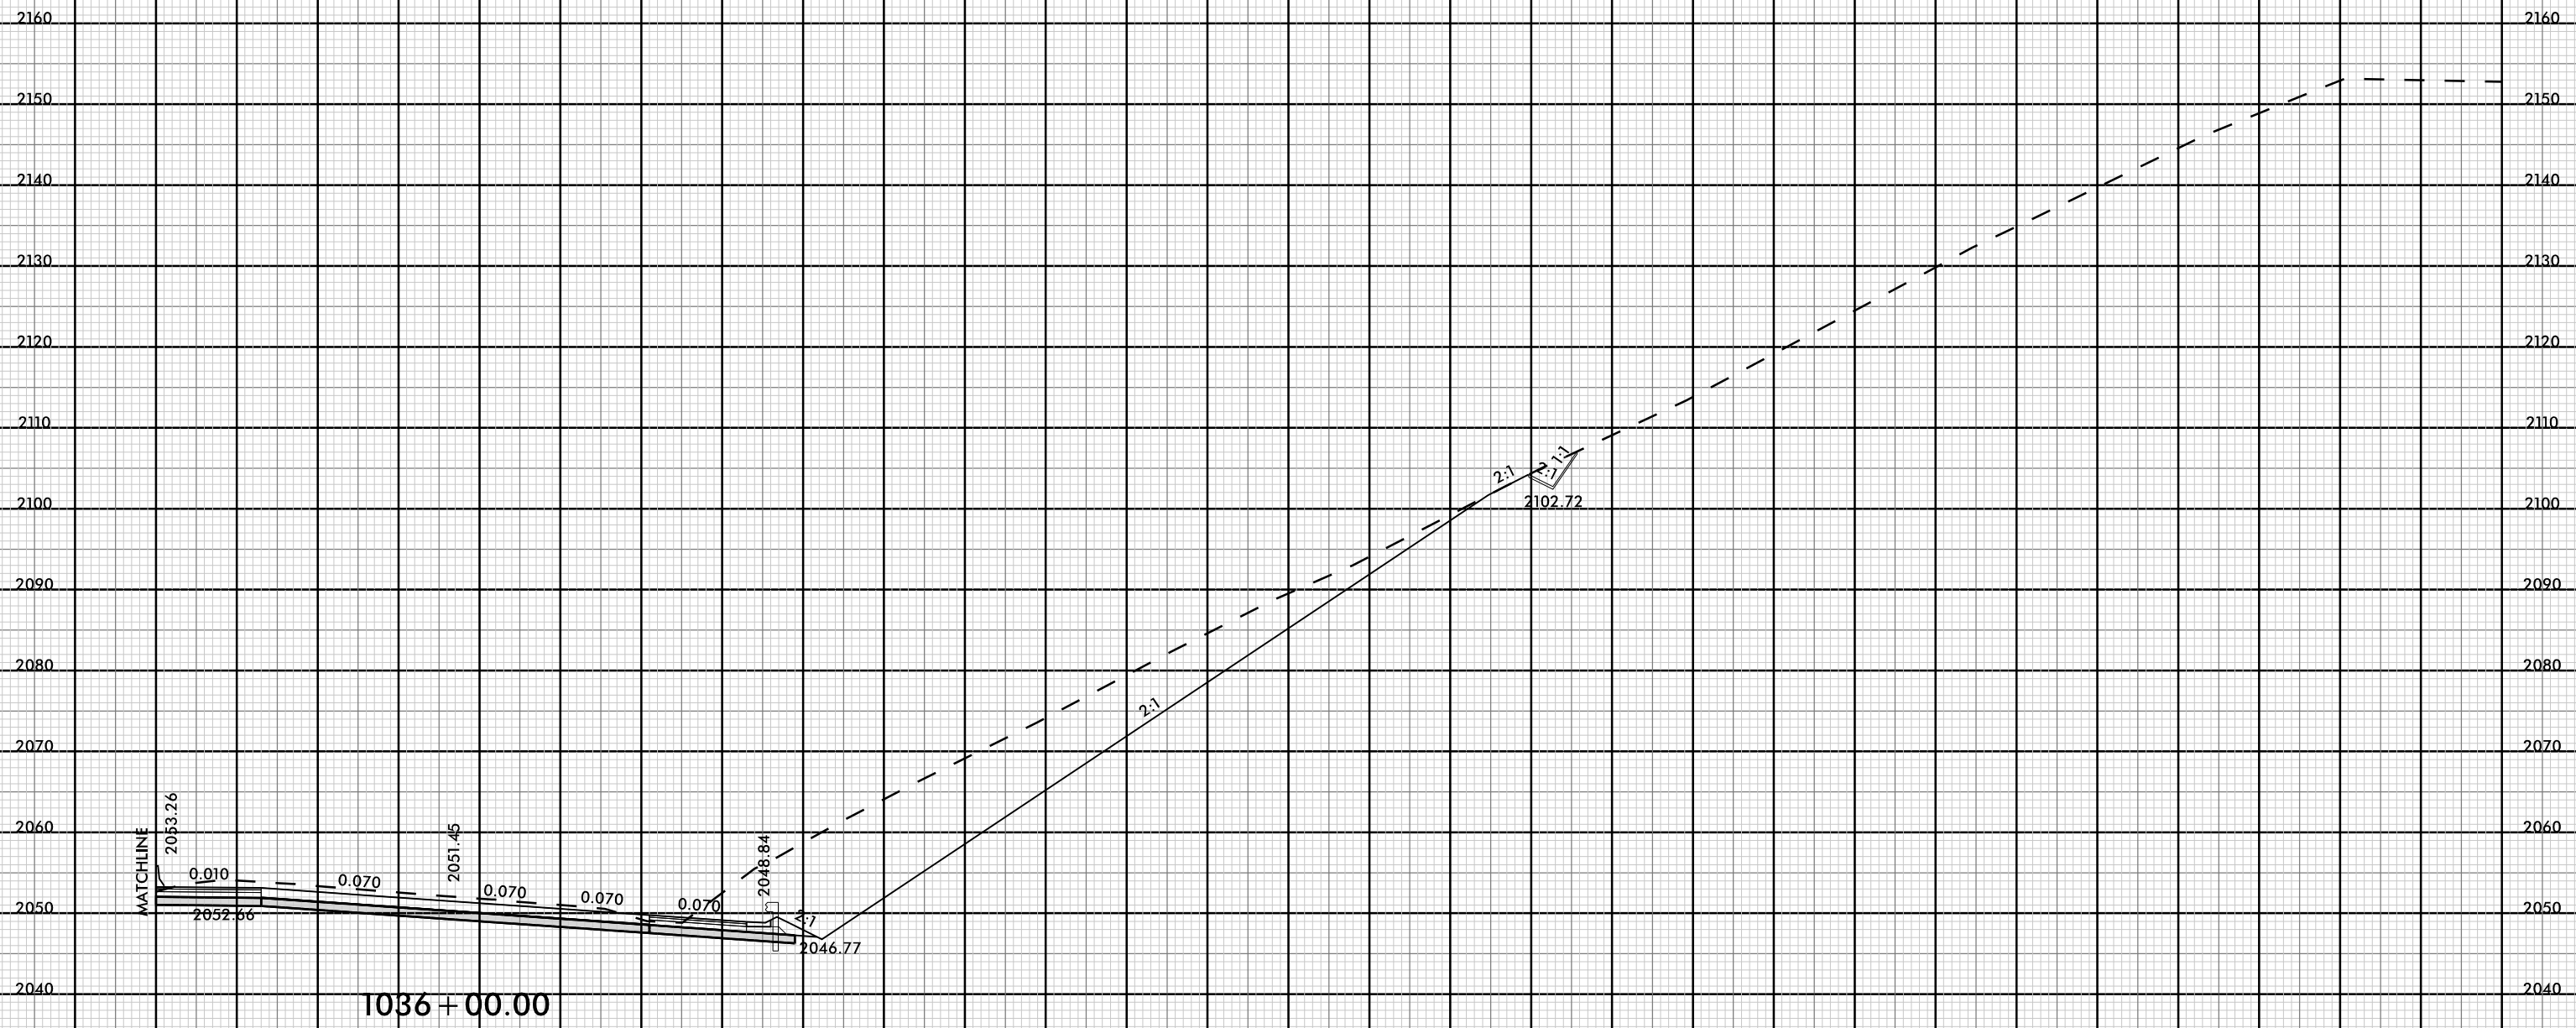


1036 + 00.00

-L- WB

8/23/99

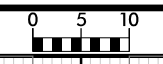

PROJ. REFERENCE NO.	SHEET NO.
I-4700	X-304

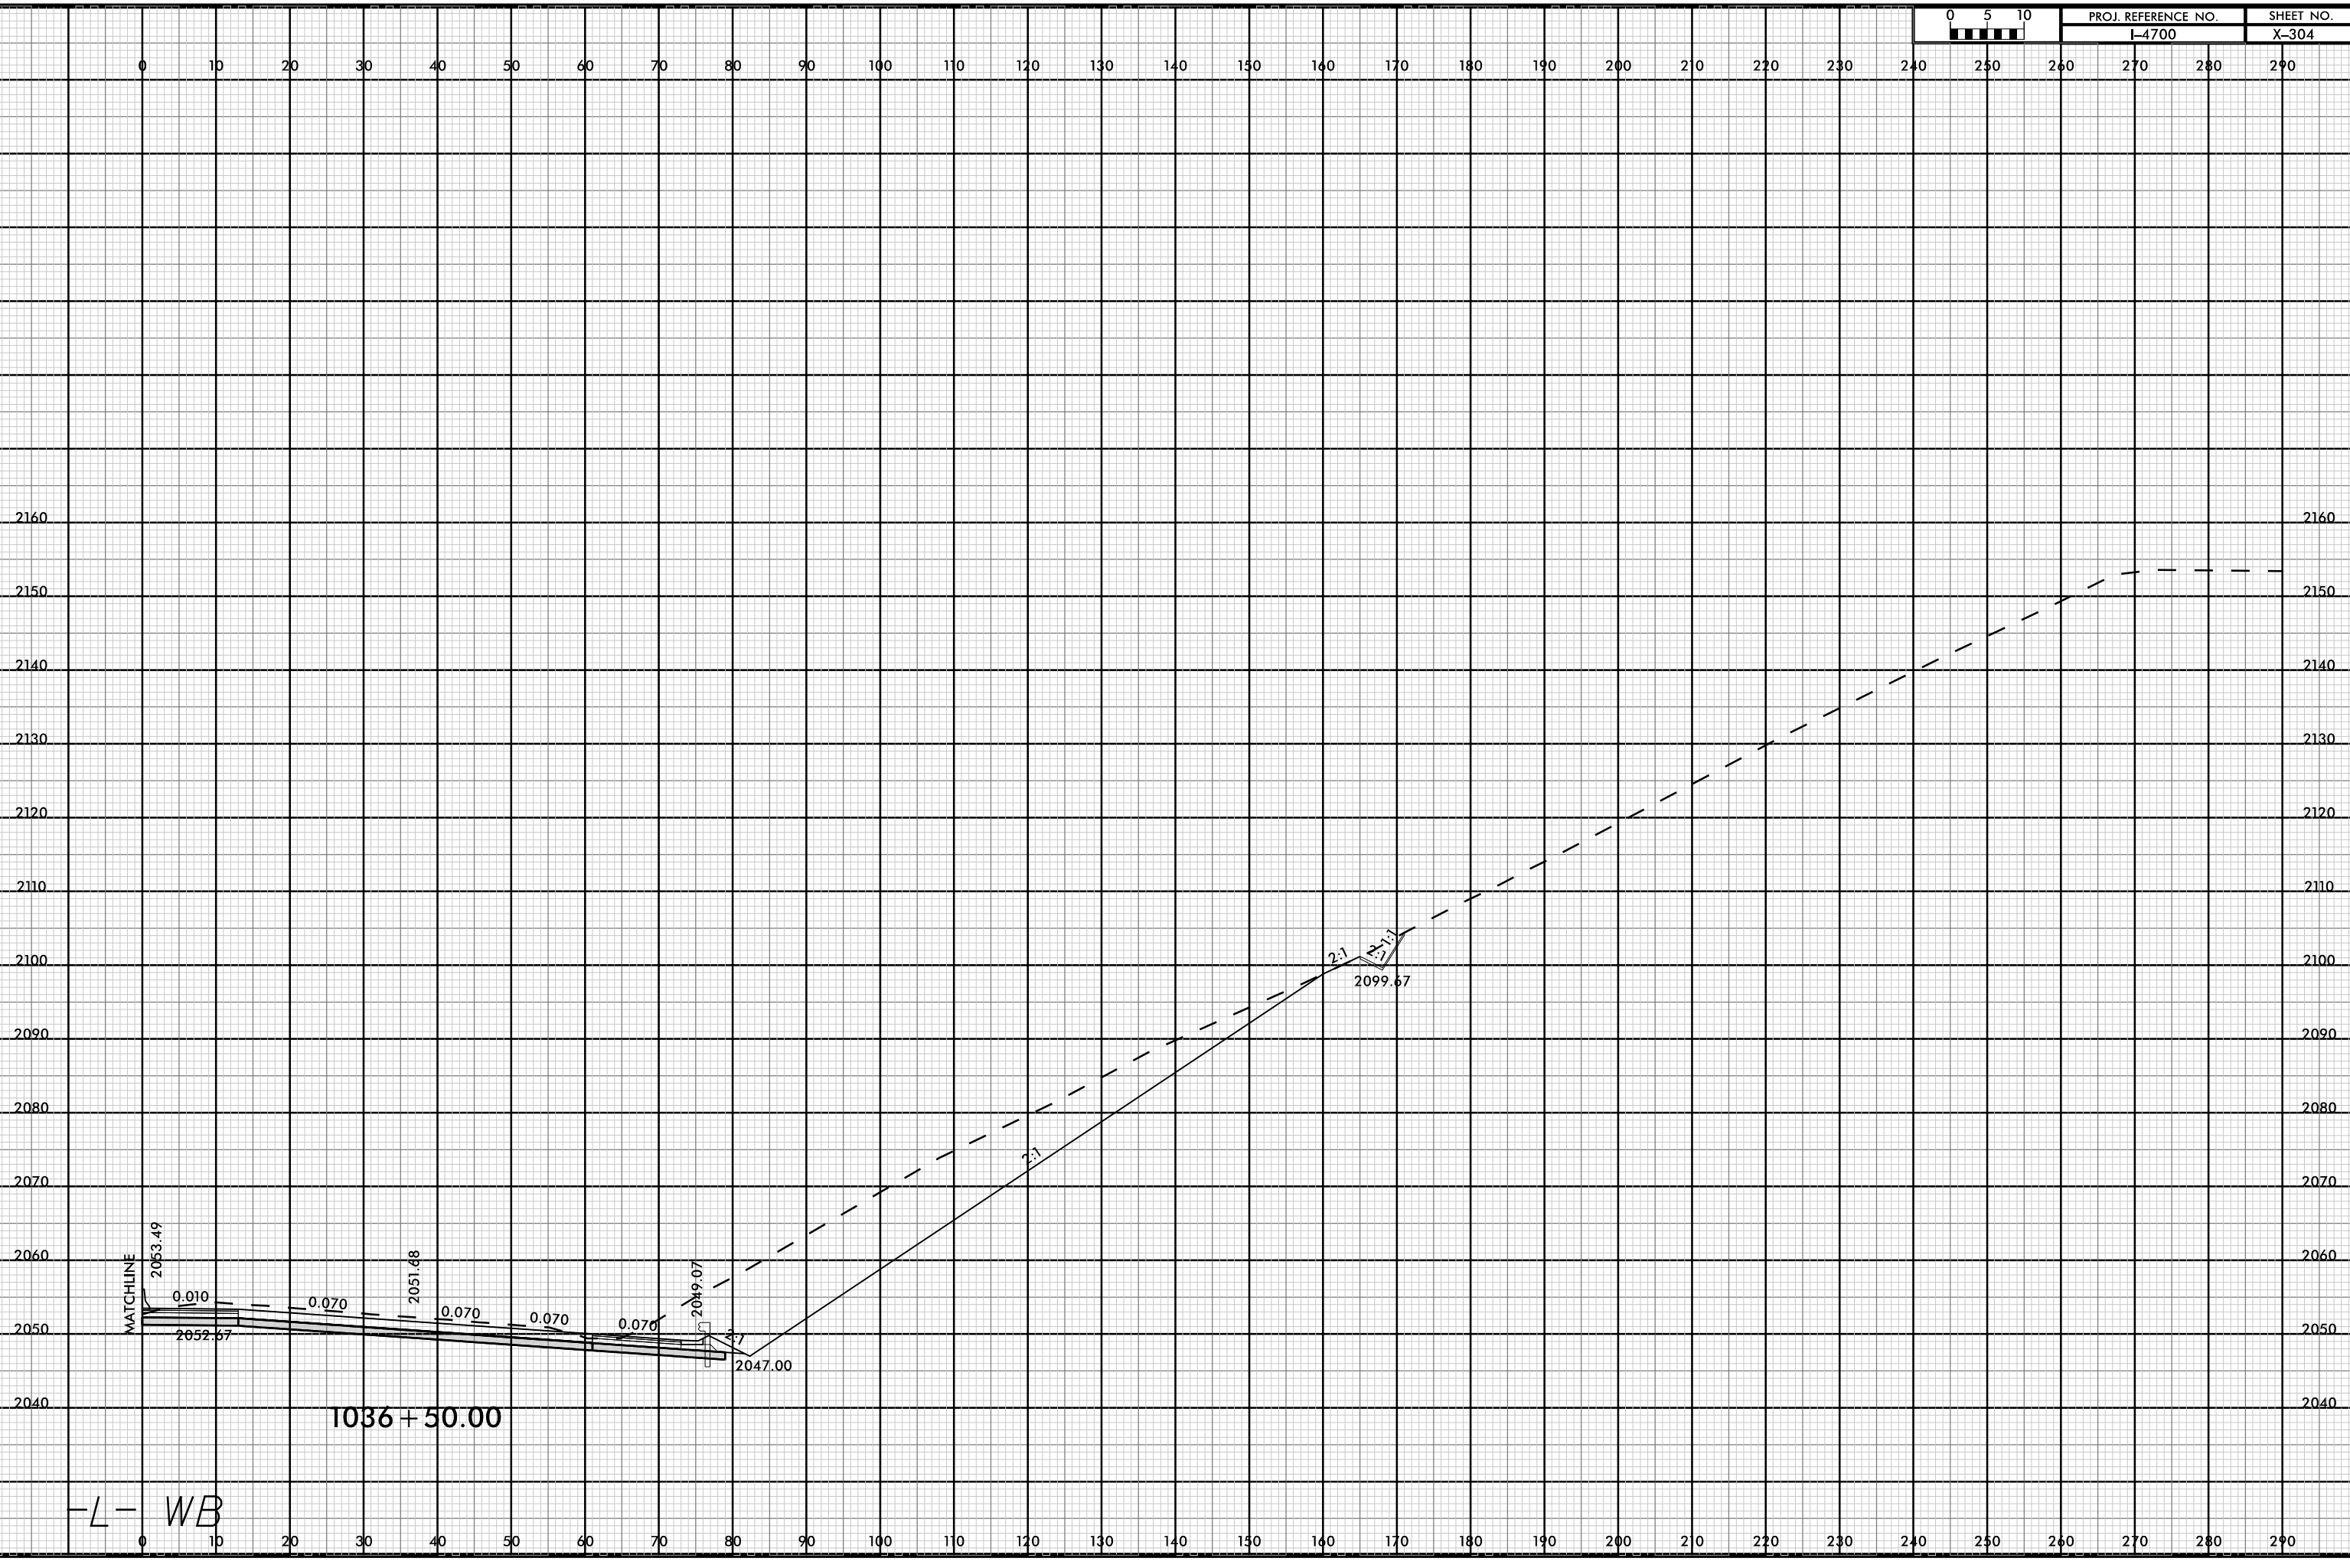

1036 + 50.00

-L- WB

08-MAR-2009 15:17
I4700A-RDWAY-XPL-ML.dgn
FINITB


8/23/99



PROJ. REFERENCE NO.
I-4700

SHEET NO.
X-305


0 10 20 

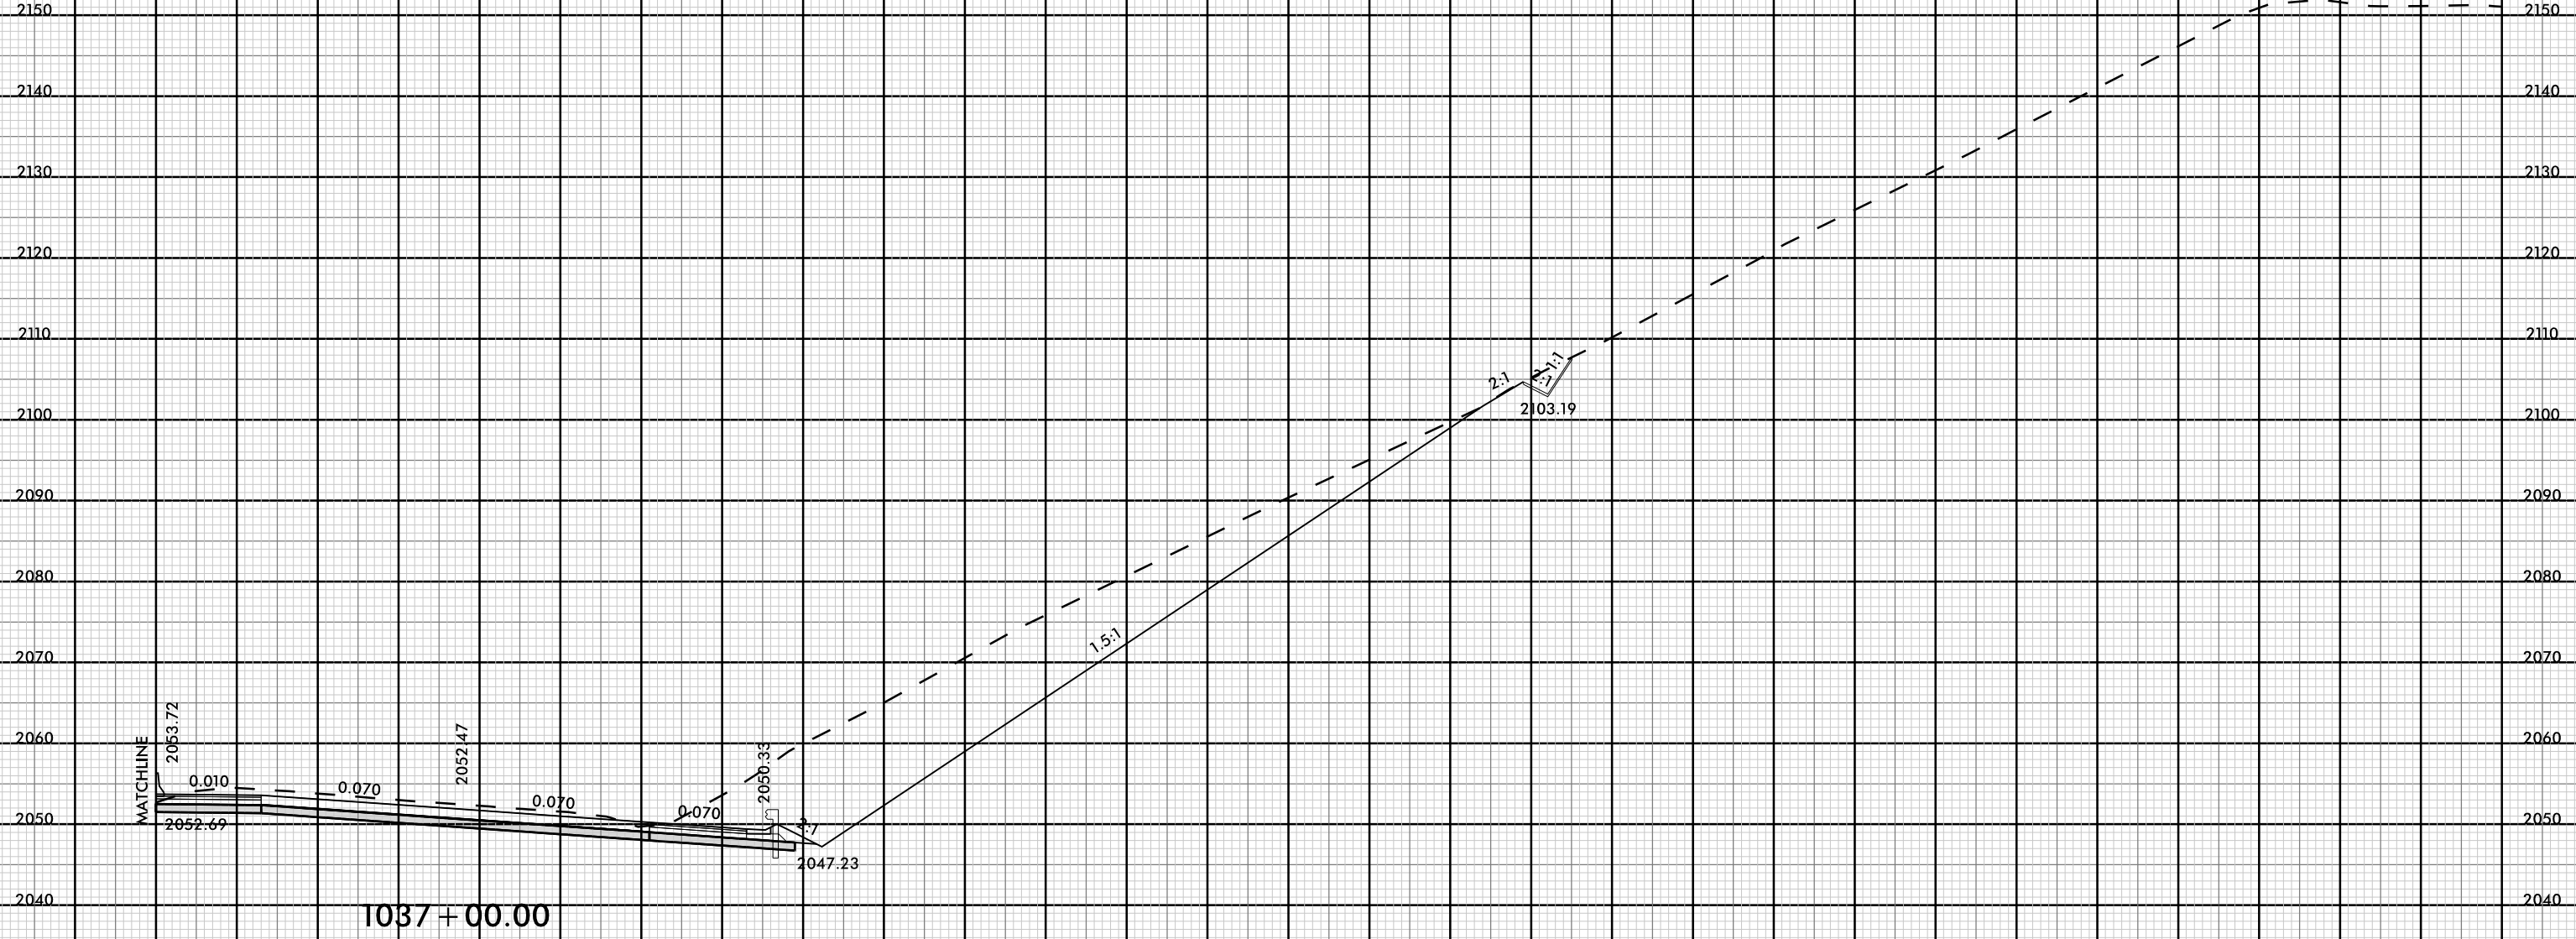


08-MAR-2009 15:17
I:\4700A\RDY_XPL_ML.dgn
FNITB

-L- WB

8/23/99

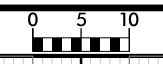

PROJ. REFERENCE NO.	SHEET NO.
I-4700	X-306

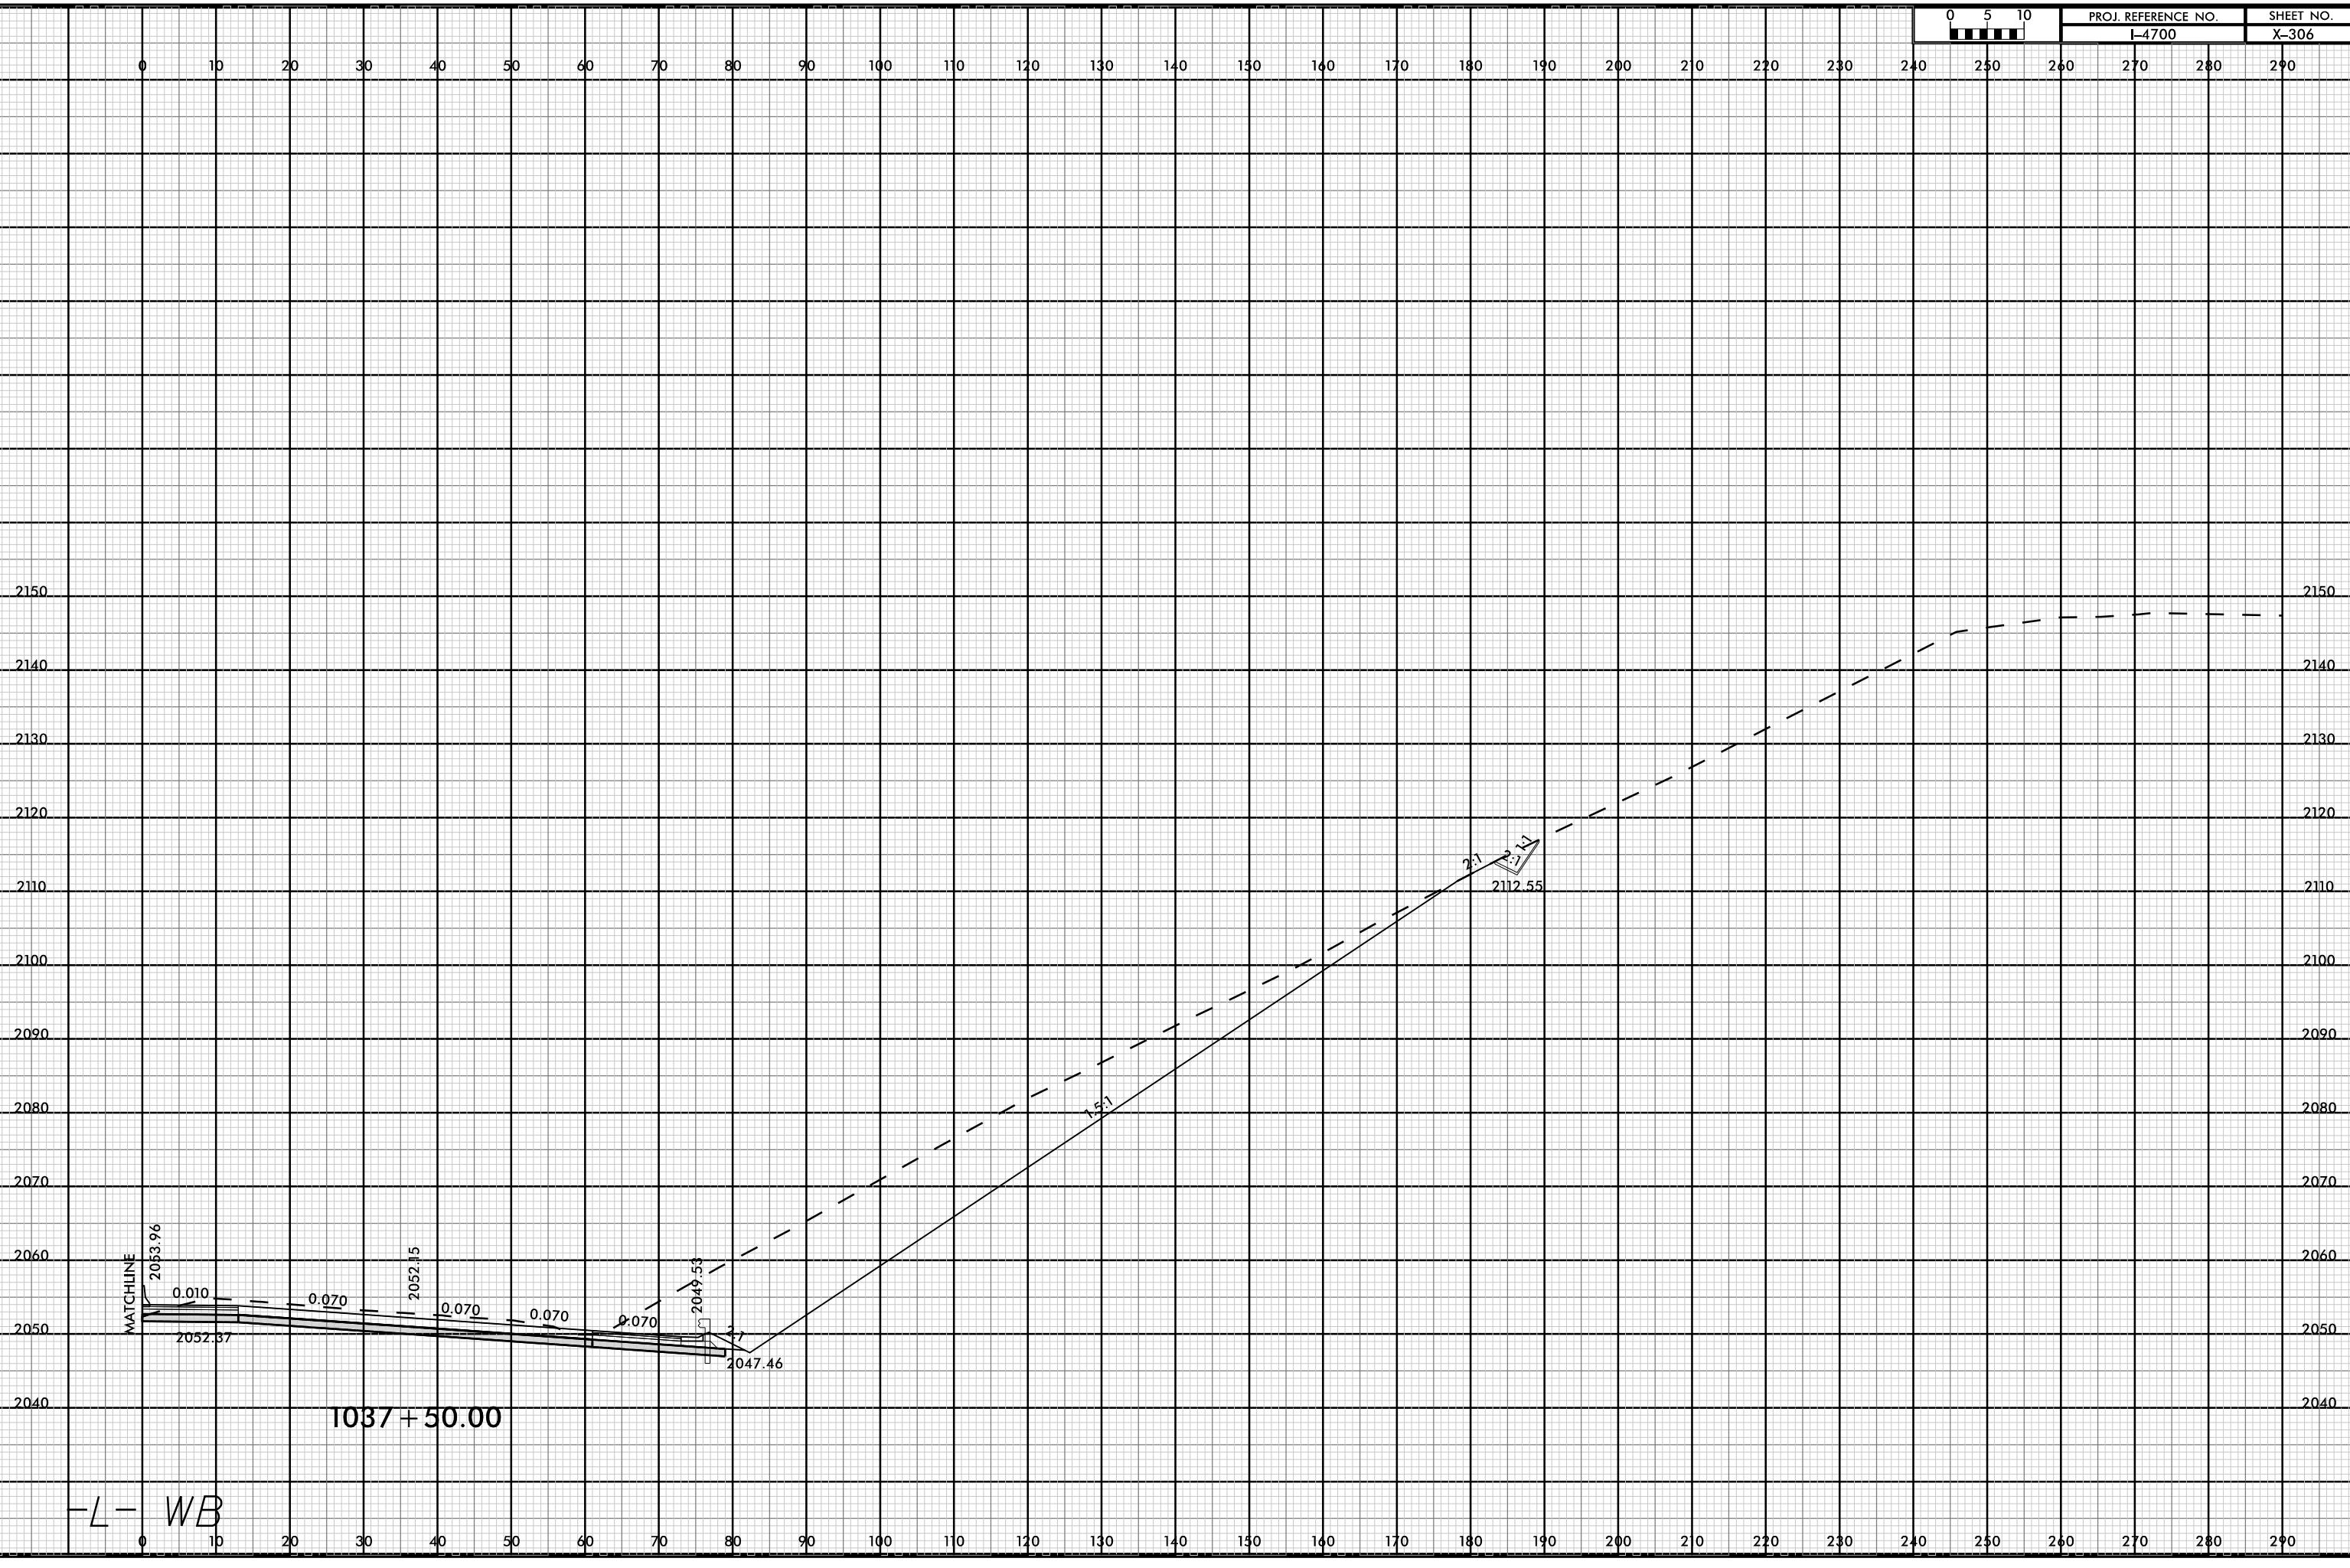

08-MAR-2009 15:17
I:\4700A\RDY_XPL_ML.dgn
FNITB

-L- WB


8/23/99



PROJ. REFERENCE NO.
I-4700

SHEET NO.
X-307

0 10 20 

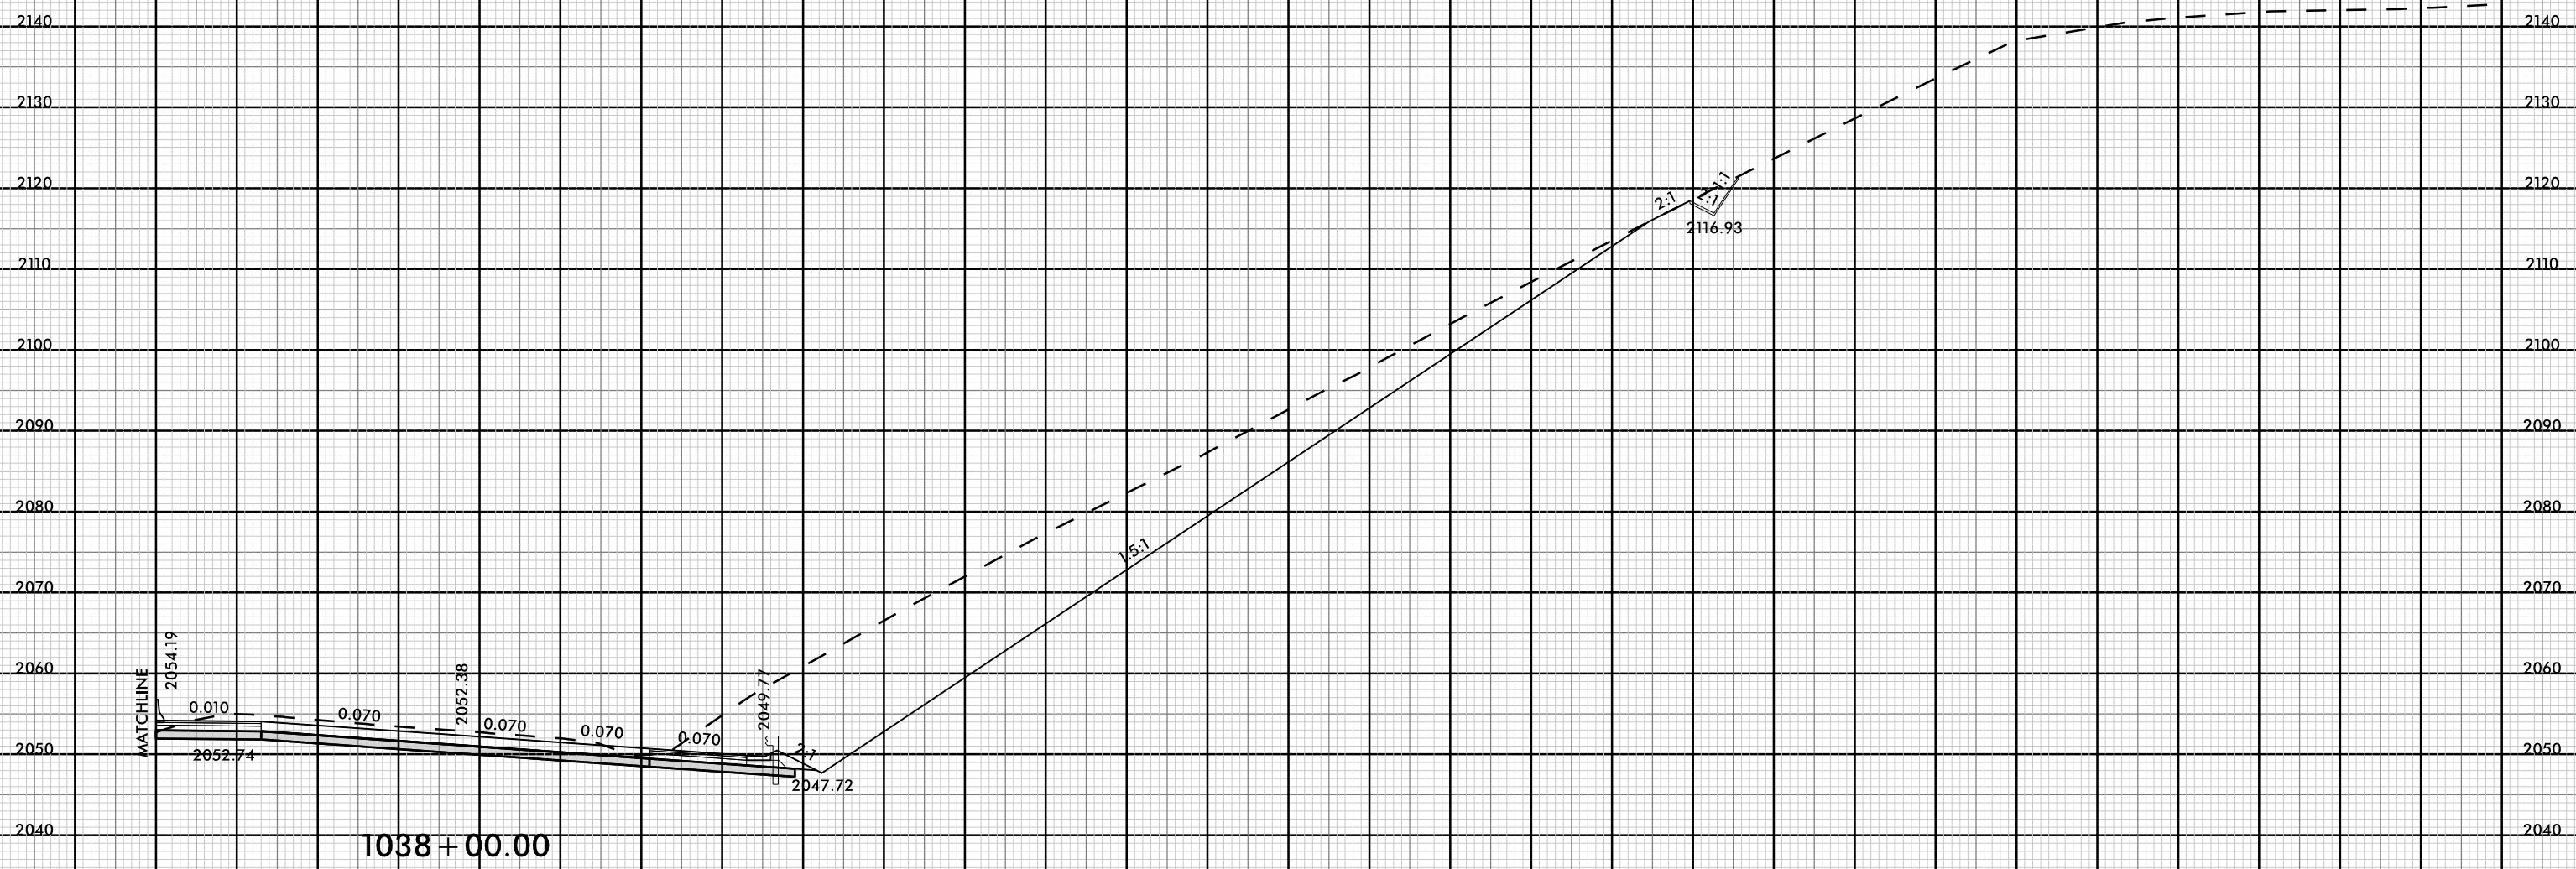

1038 + 00.00

-L- WB


08-MAR-2019 15:17
 I:\4700A_F01_XPL_ML.dgn
 FN1TB

8/23/99



PROJ. REFERENCE NO.	SHEET NO.
I-4700	X-308

PROJ. REFERENCE NO.	SHEET NO.
I-4700	X-308

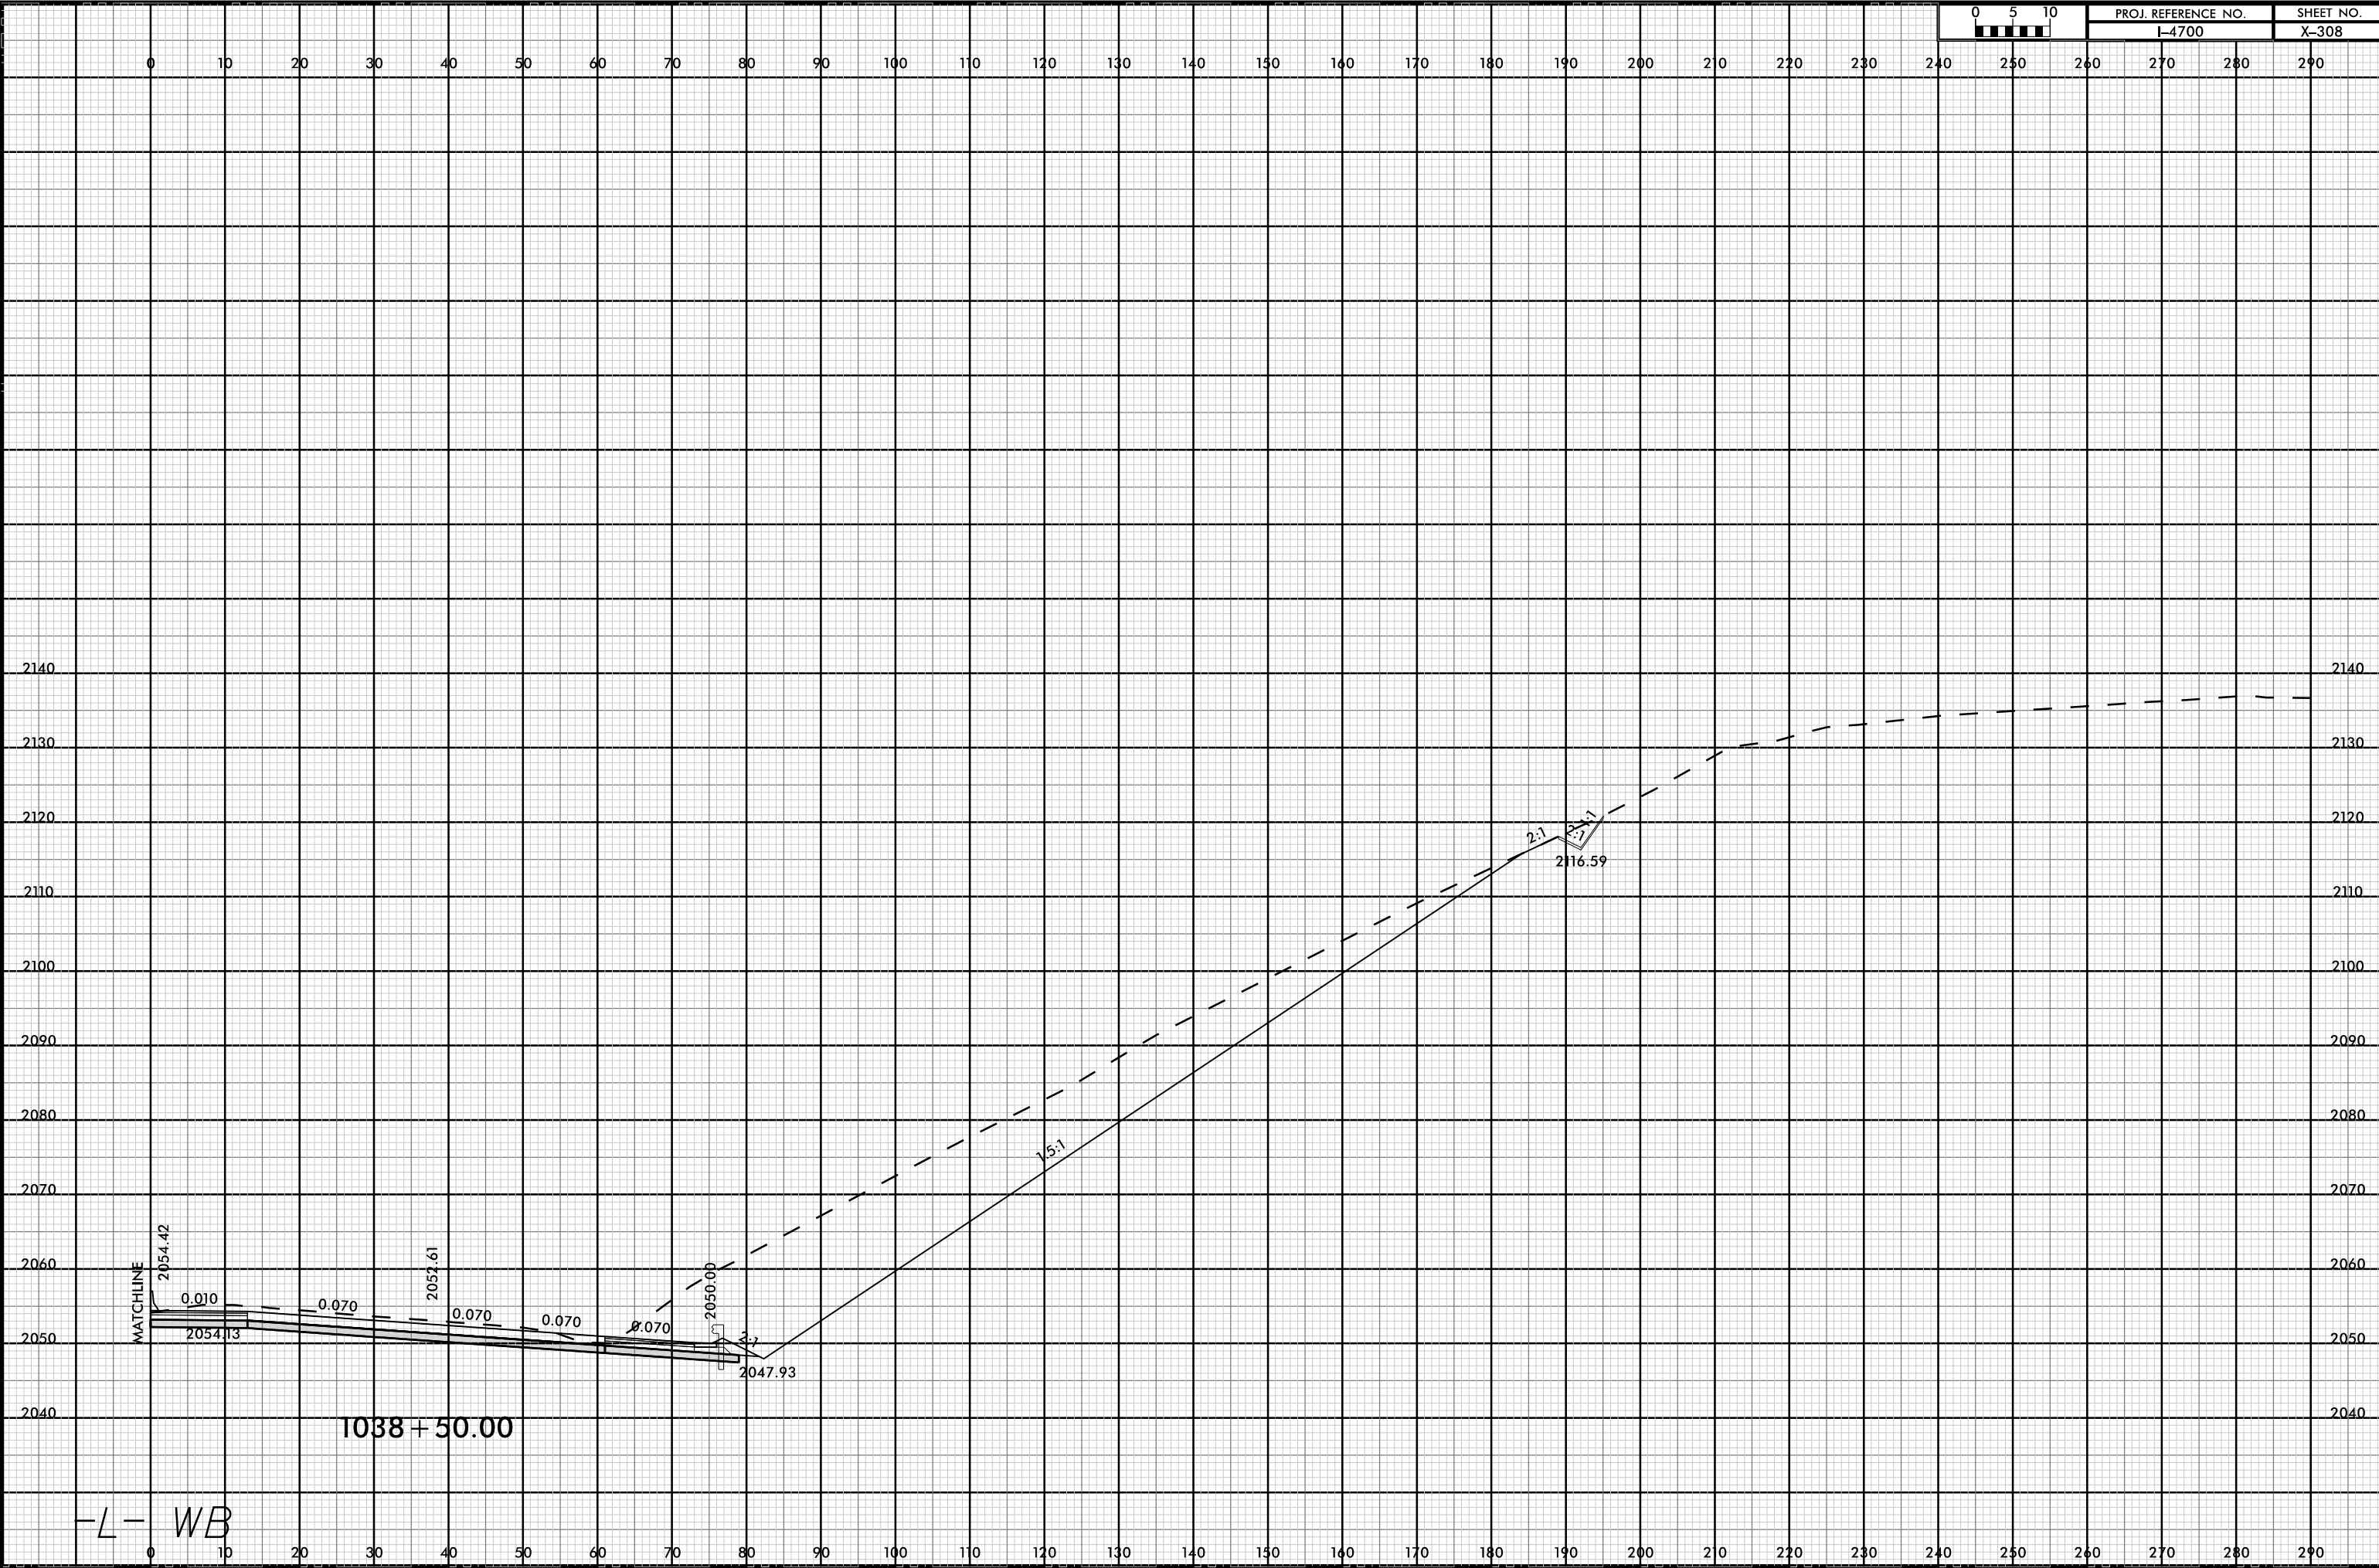

1038 + 50.00

-L- WB


08-MAR-2009 15:17
I:\4700A\RDY_XPL_ML.dgn
FNITB

8/23/99



PROJ. REFERENCE NO.	SHEET NO.
I-4700	X-309

0 10 20 

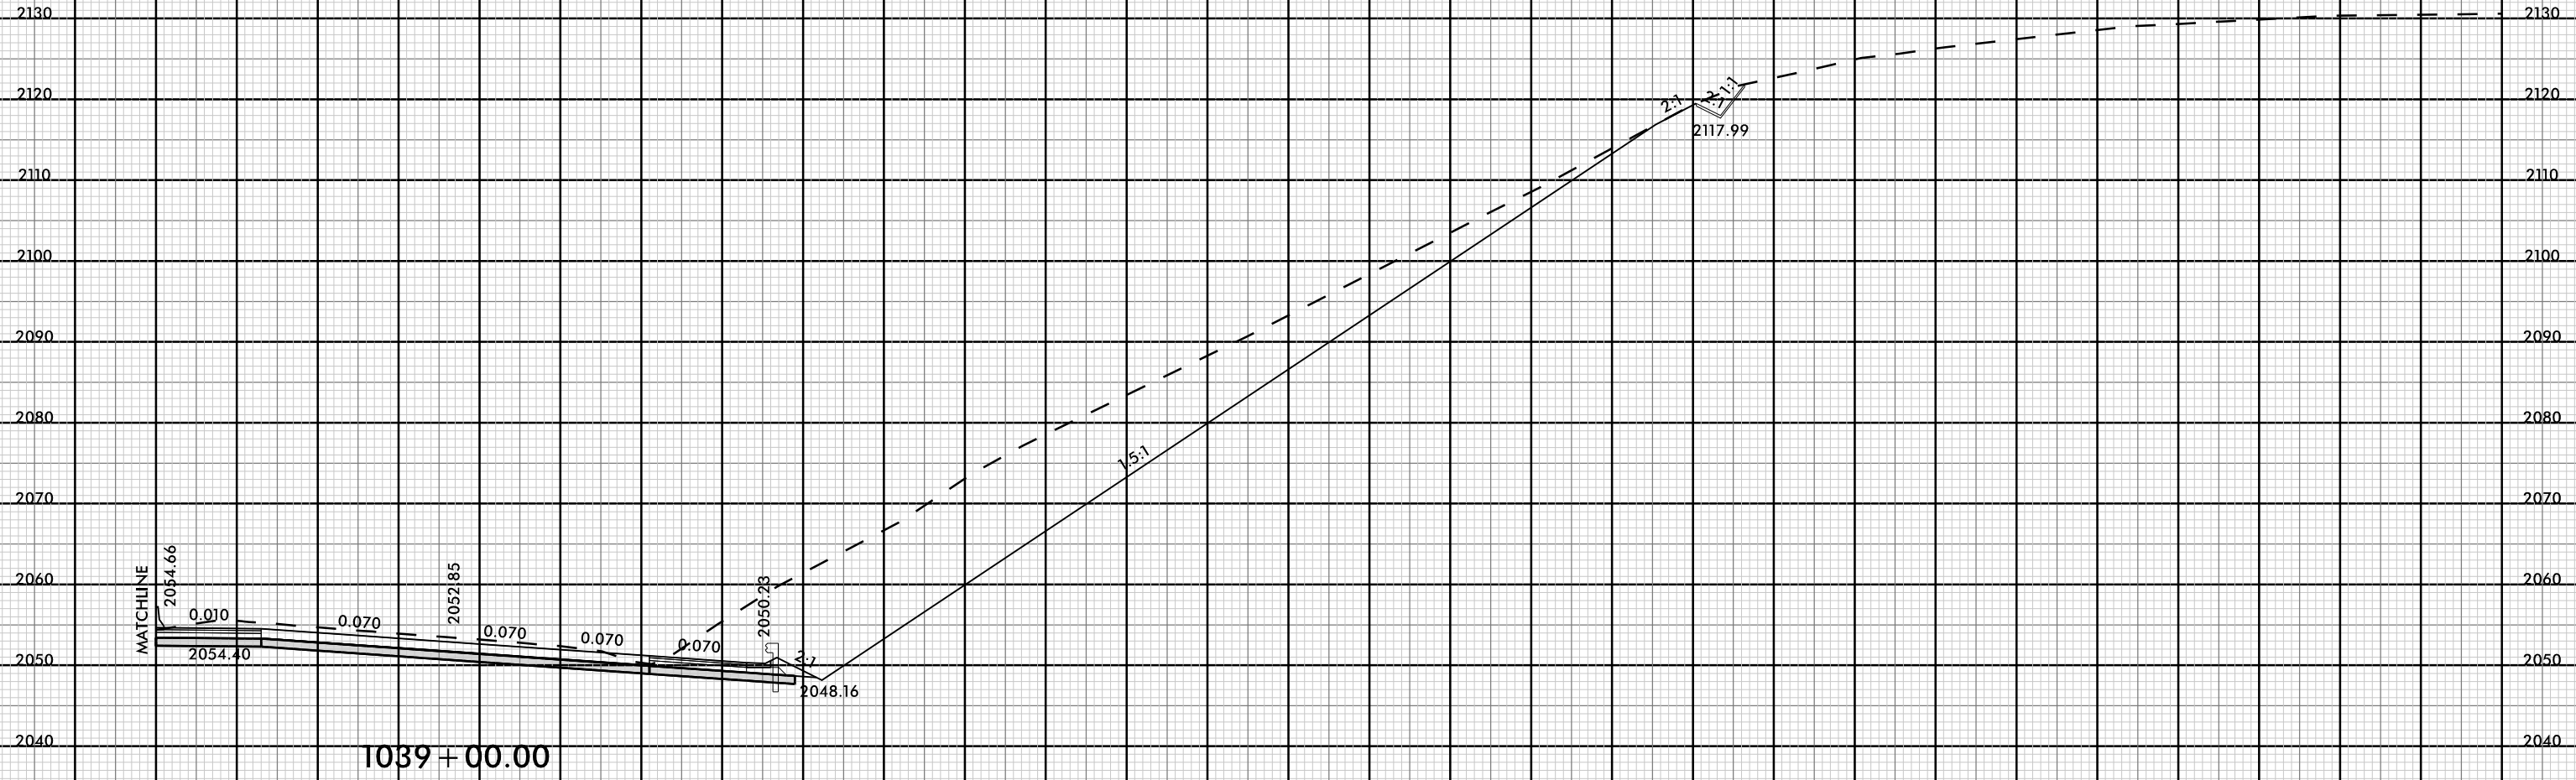


1039 + 00.00


-L- WB

08-MAR-2009 15:17
 I4700A-ROD-XPL-ML.dgn
 FNITB

8/23/99

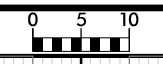

PROJ. REFERENCE NO.	SHEET NO.
I-4700	X-310

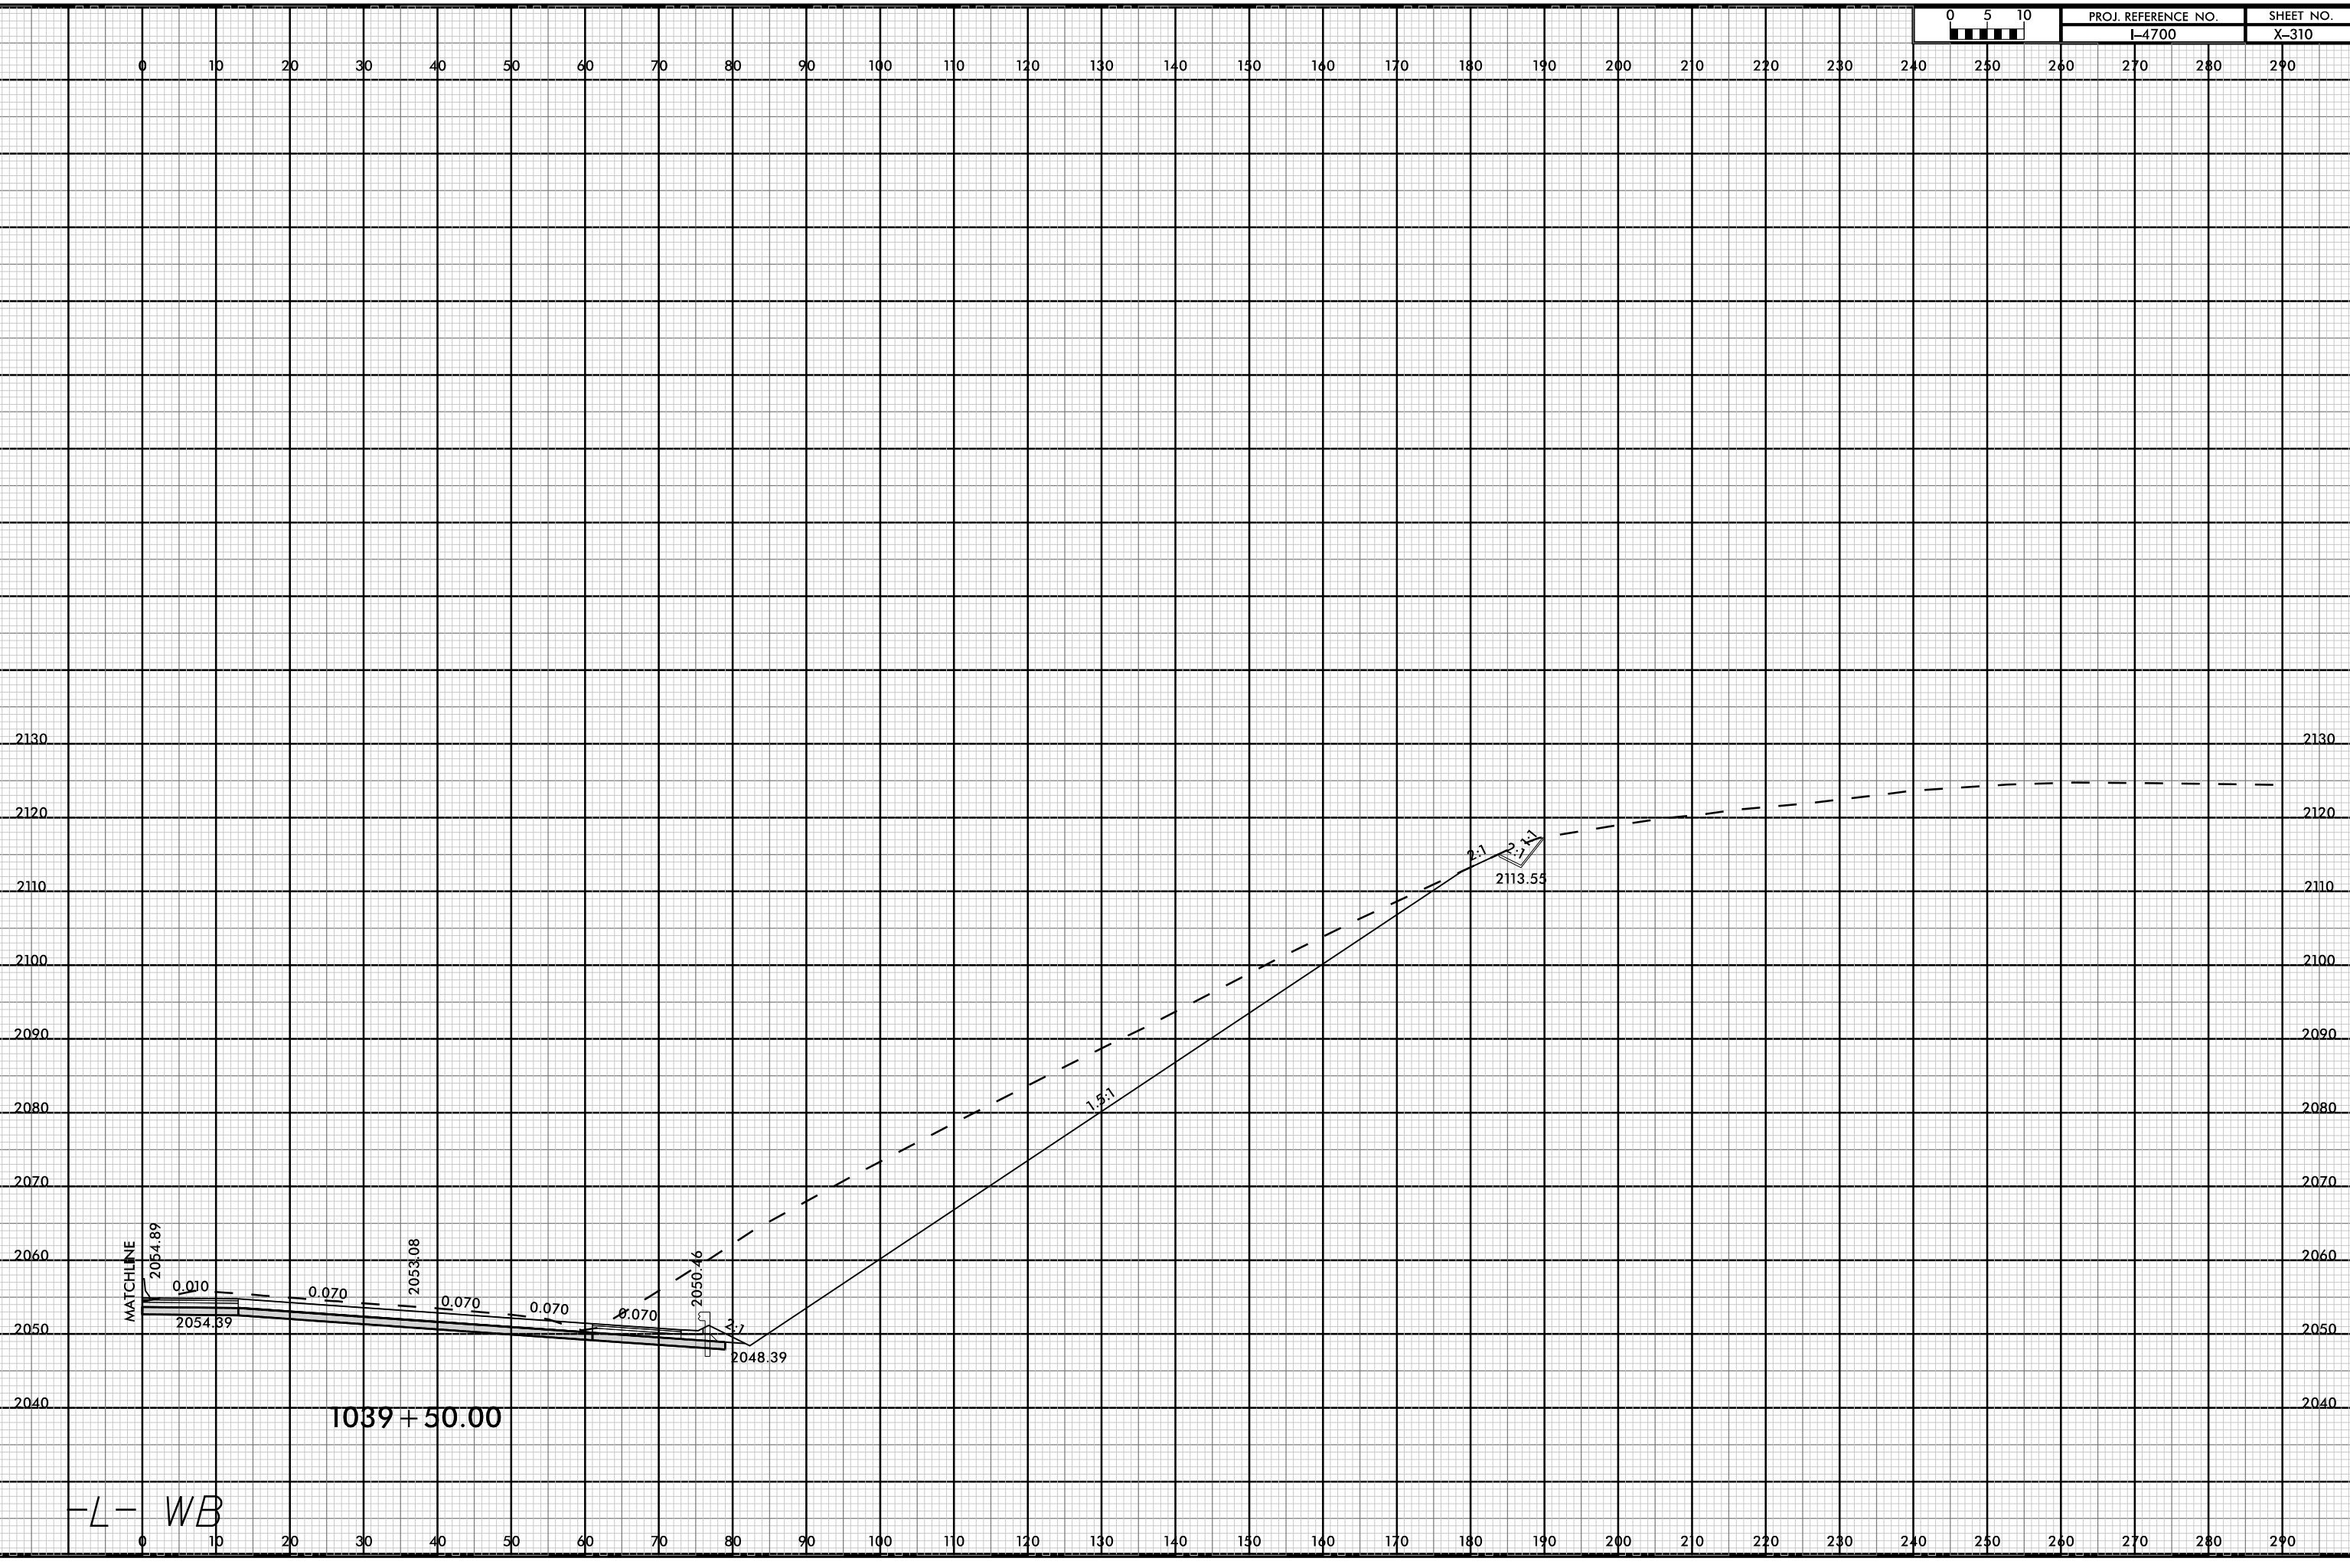

2130
2120
2110
2100
2090
2080
2070
2060
2050
2040

0 10 20 

2130
2120
2110
2100
2090
2080
2070
2060
2050
2040

0 10 20 

MATCHLINE

2054.89

0.010

2054.39

0.070

2053.08

0.070

0.070

0.070

0.070

2050.46

3.7

2048.39

1.5:1

2:1

2.5:1


2113.55

1039 + 50.00


-L- WB

08-MAR-2019 13:18
I:\4700A_F01_XPL_M_L.dgn
FNITB

8/23/99

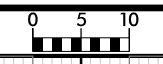

PROJ. REFERENCE NO.	SHEET NO.
I-4700	X-311

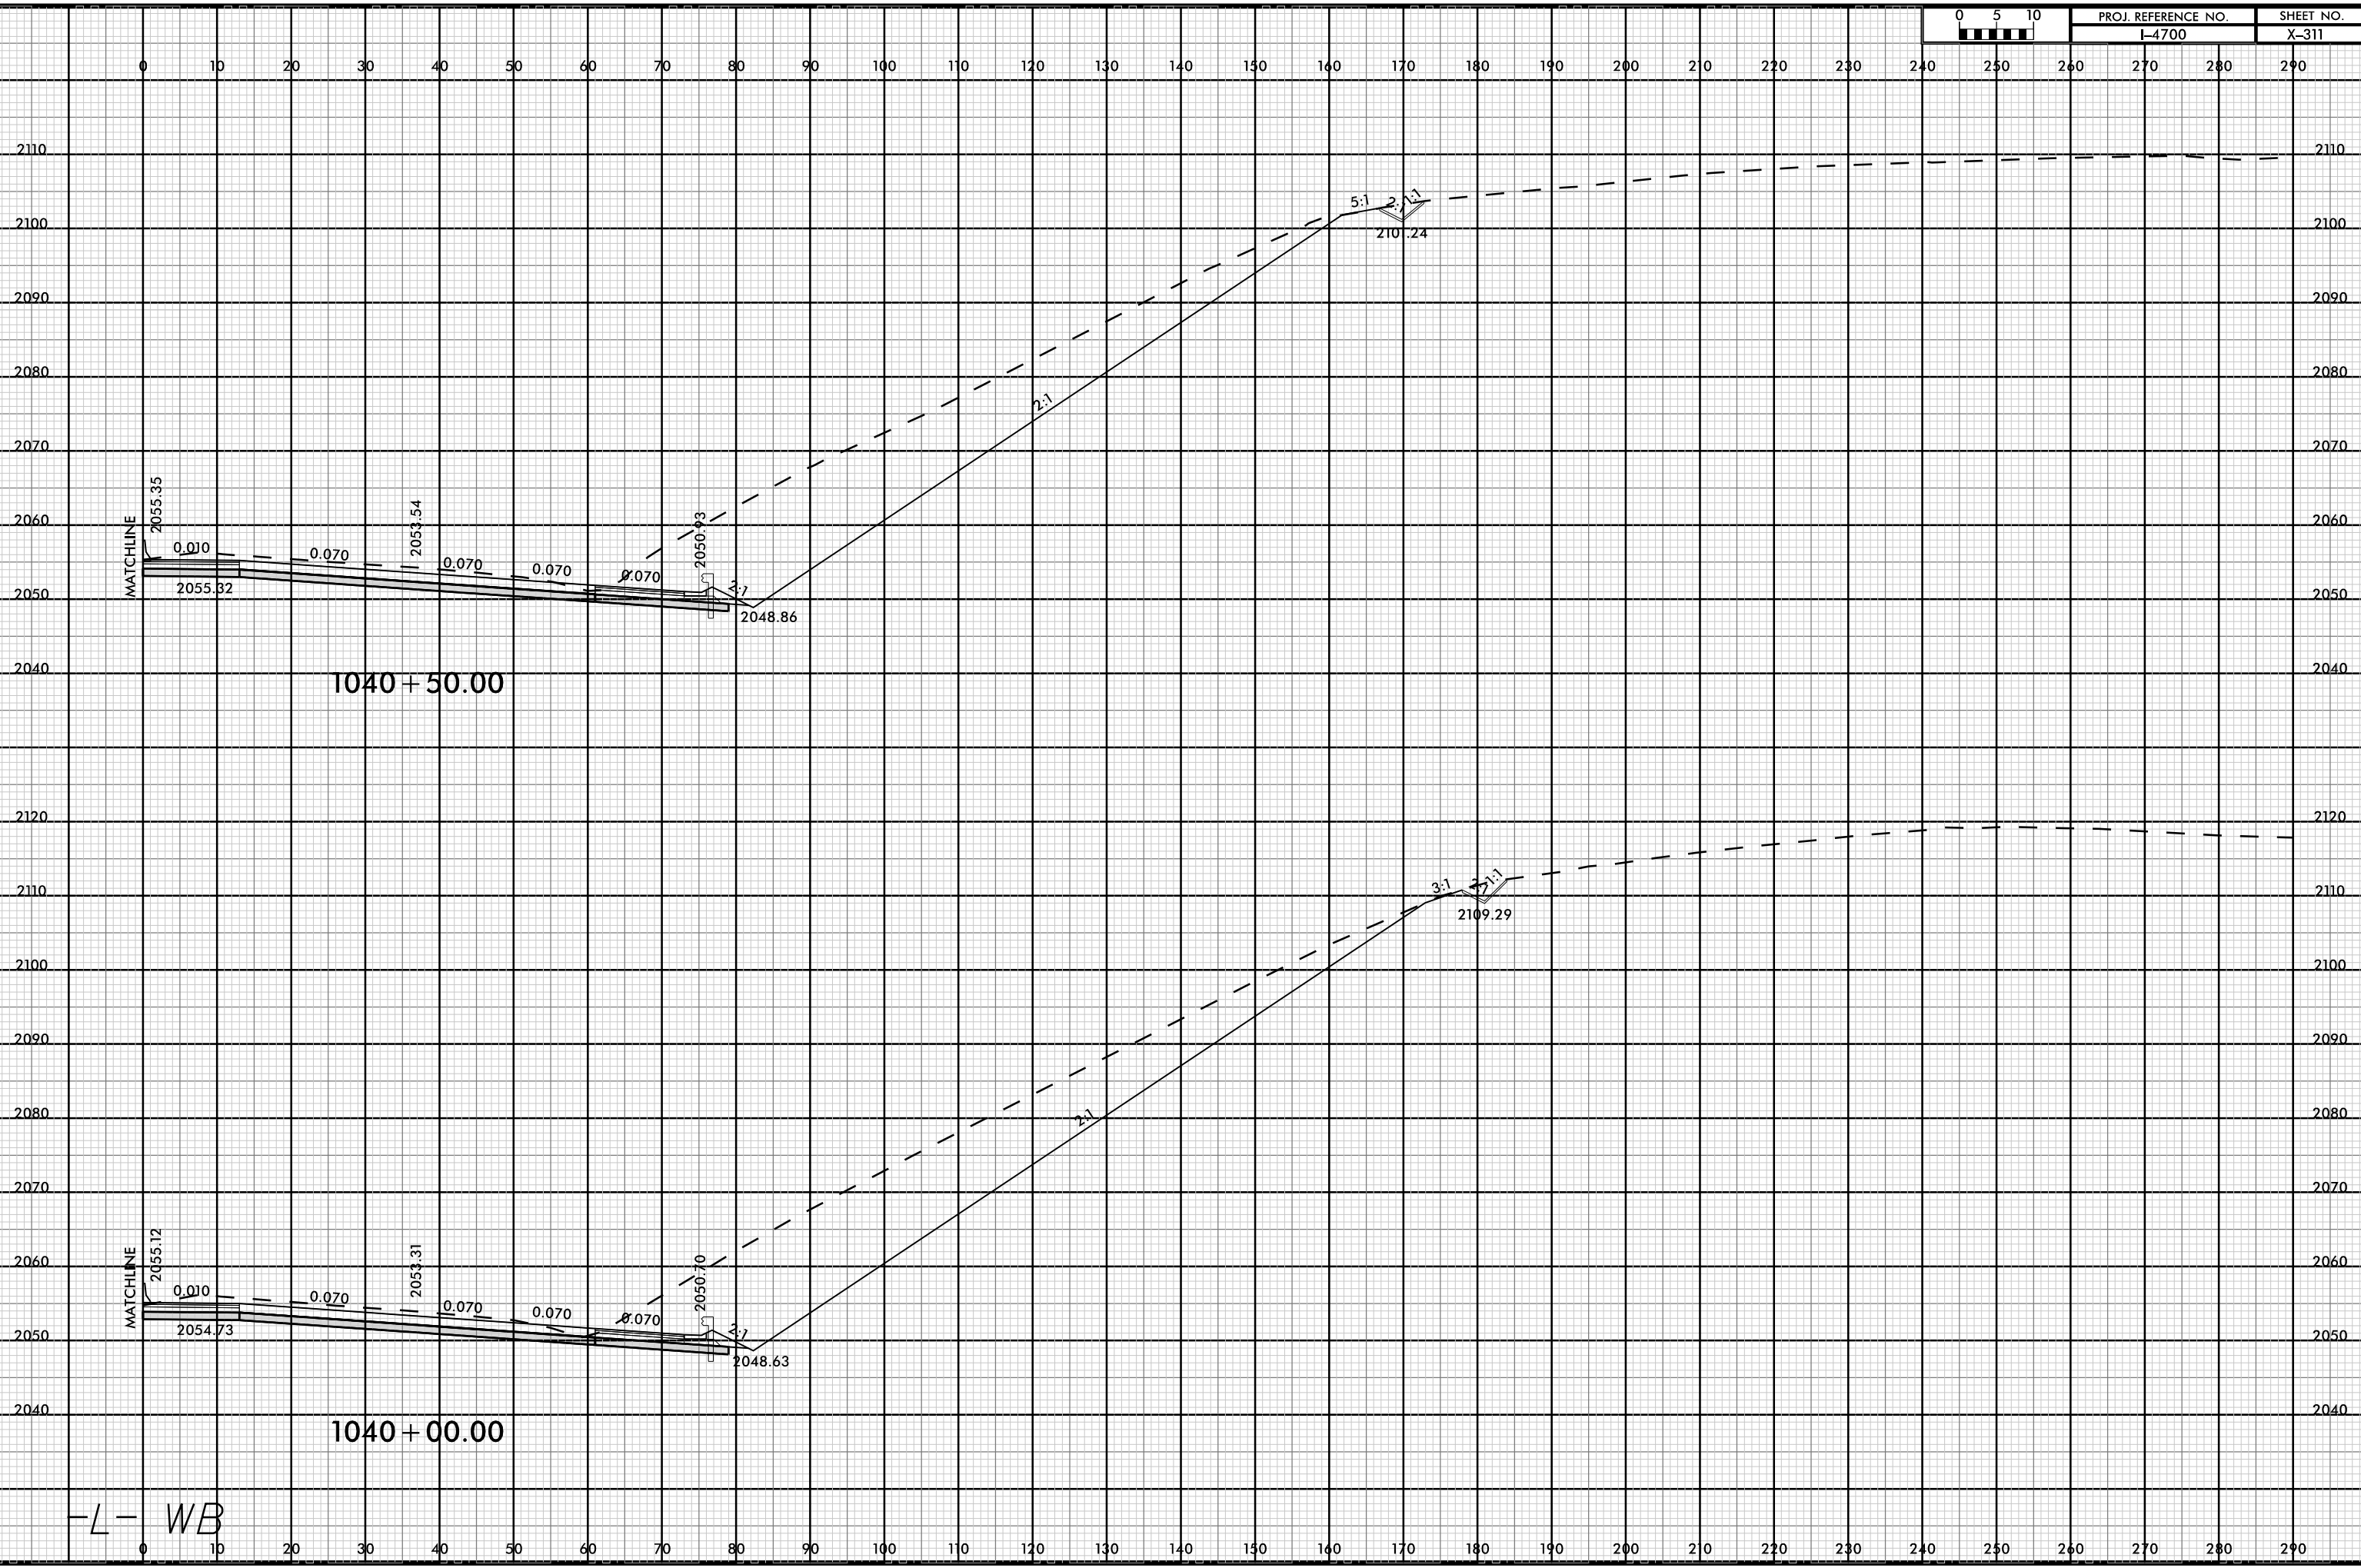


1040 + 50.00

1040 + 00.00


-L- WB

08-MAR-2009 13:18 I:\18\14700A_P01_XPL_ML.dgn

8/23/99

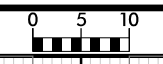

PROJ. REFERENCE NO.	SHEET NO.
I-4700	X-312

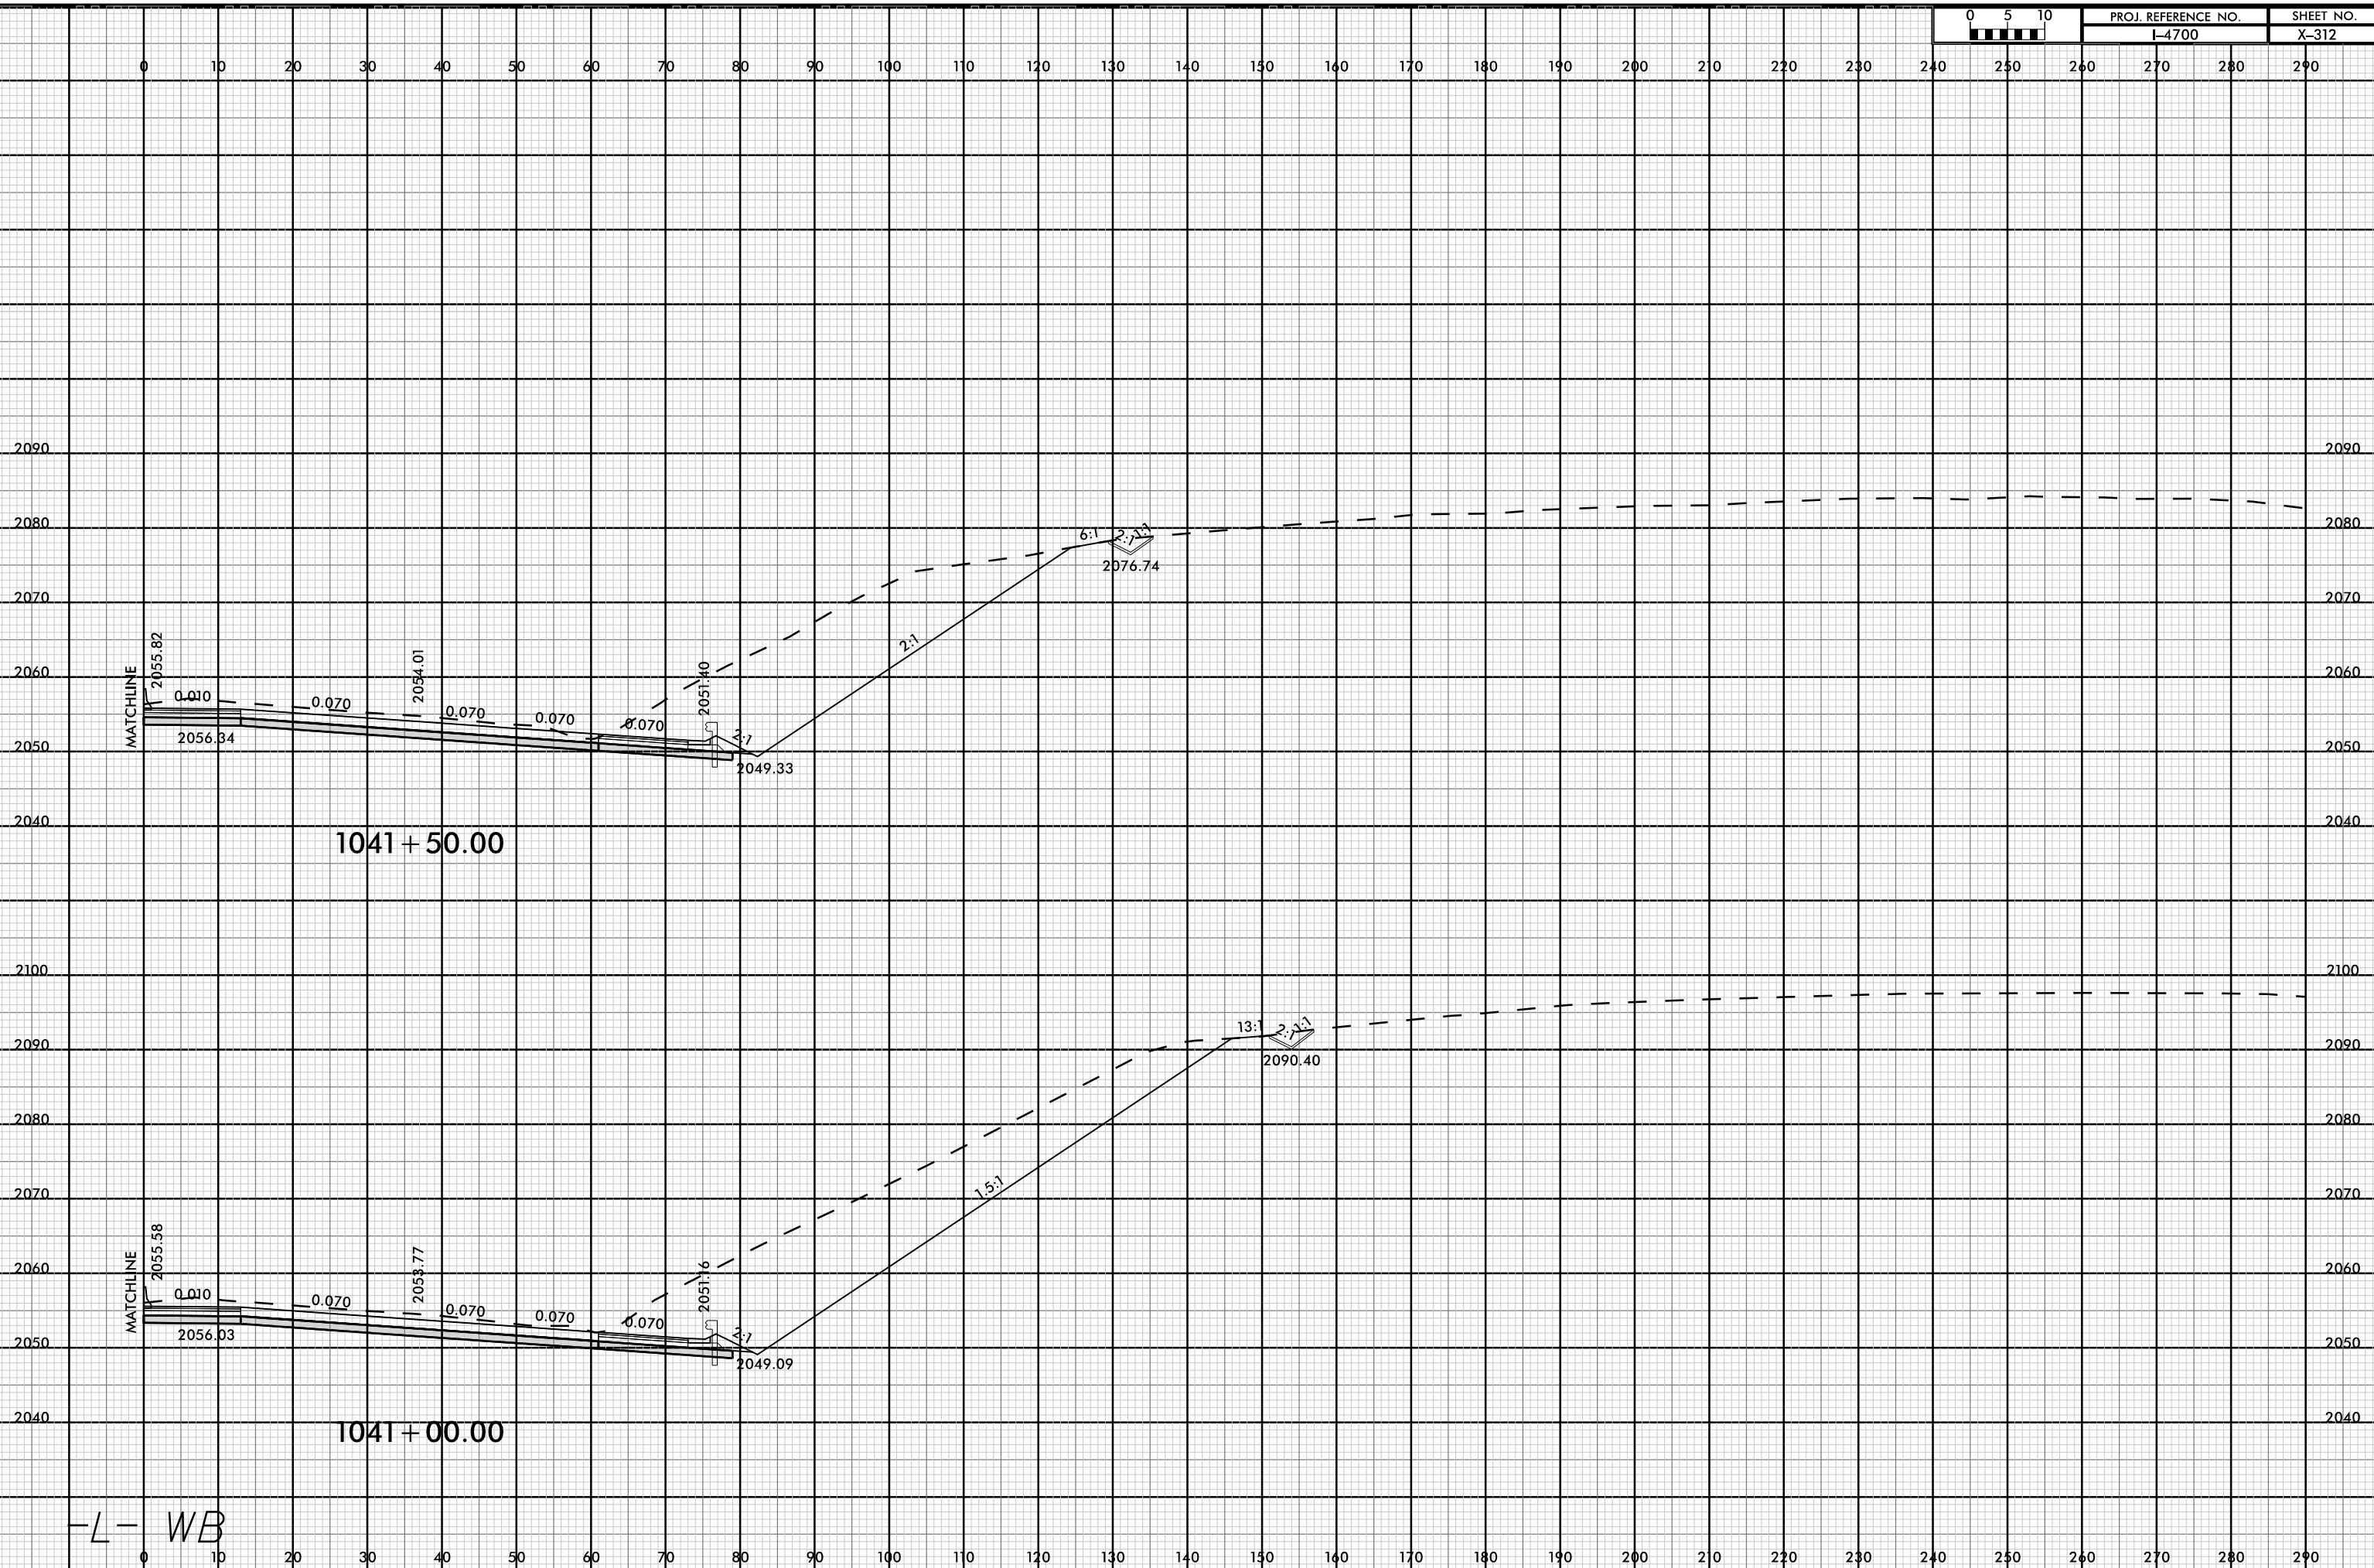


1041 + 50.00


1041 + 00.00

-L- WB


08-MAR-2009 13:18
I:\4700A_F001_XPL_M_L.dgn
FNITB

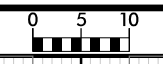


0 10 20 

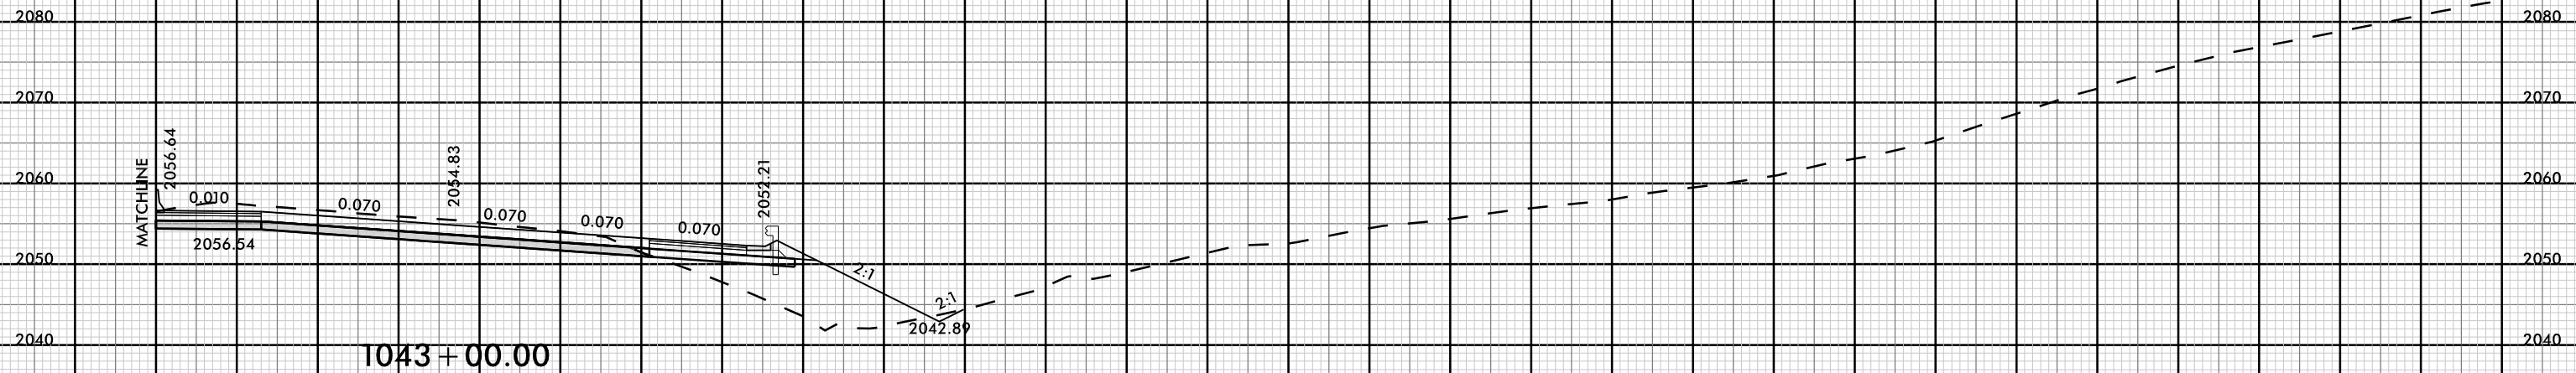

1043 + 00.00

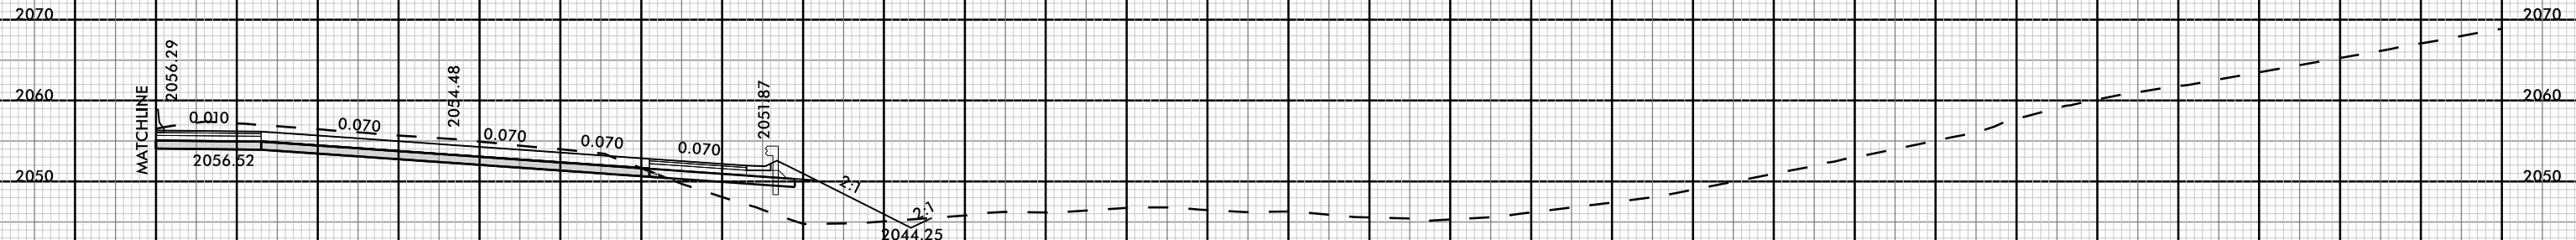

1042 + 50.00

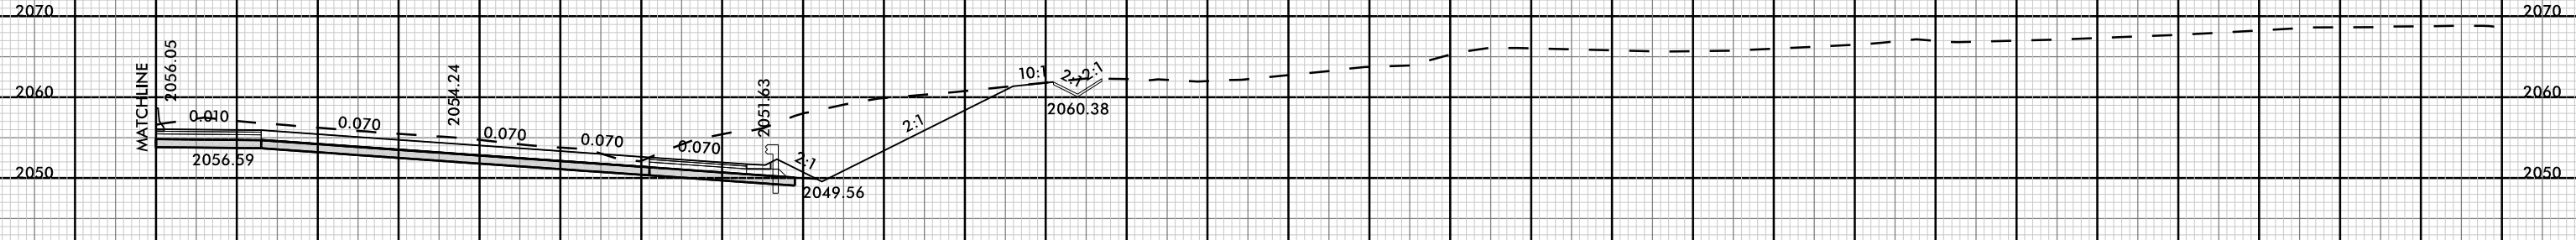

1042 + 00.00



-L- WB

8/23/99



PROJ. REFERENCE NO.	SHEET NO.
I-4700	X-314

0 10 20 

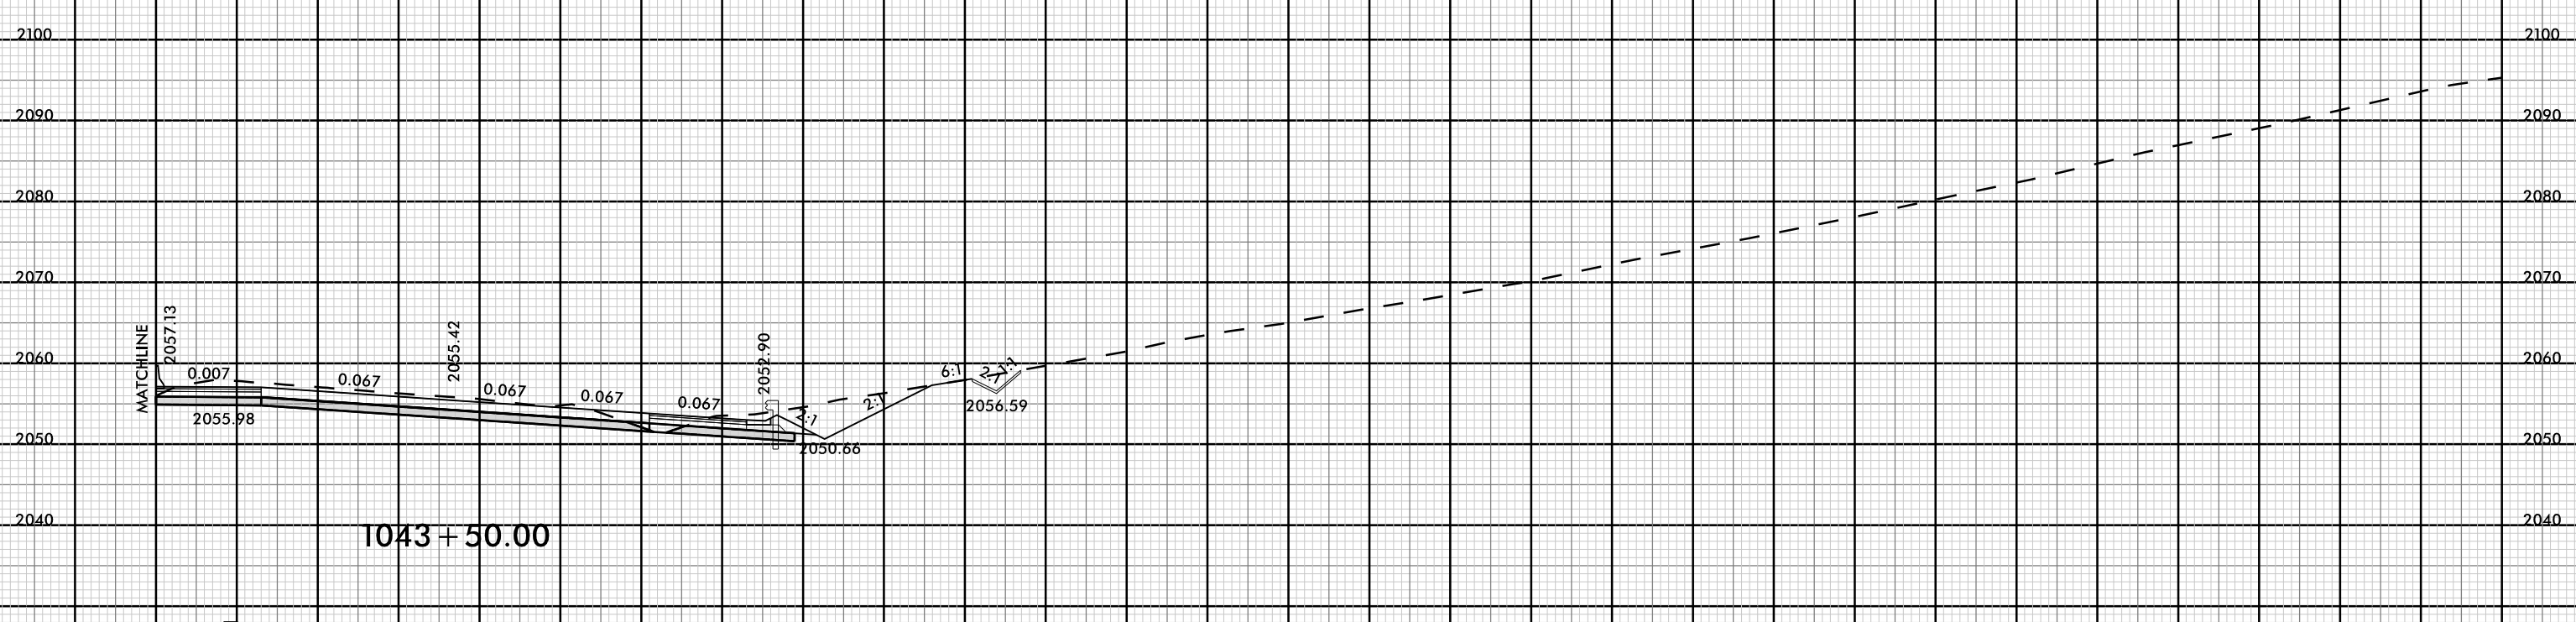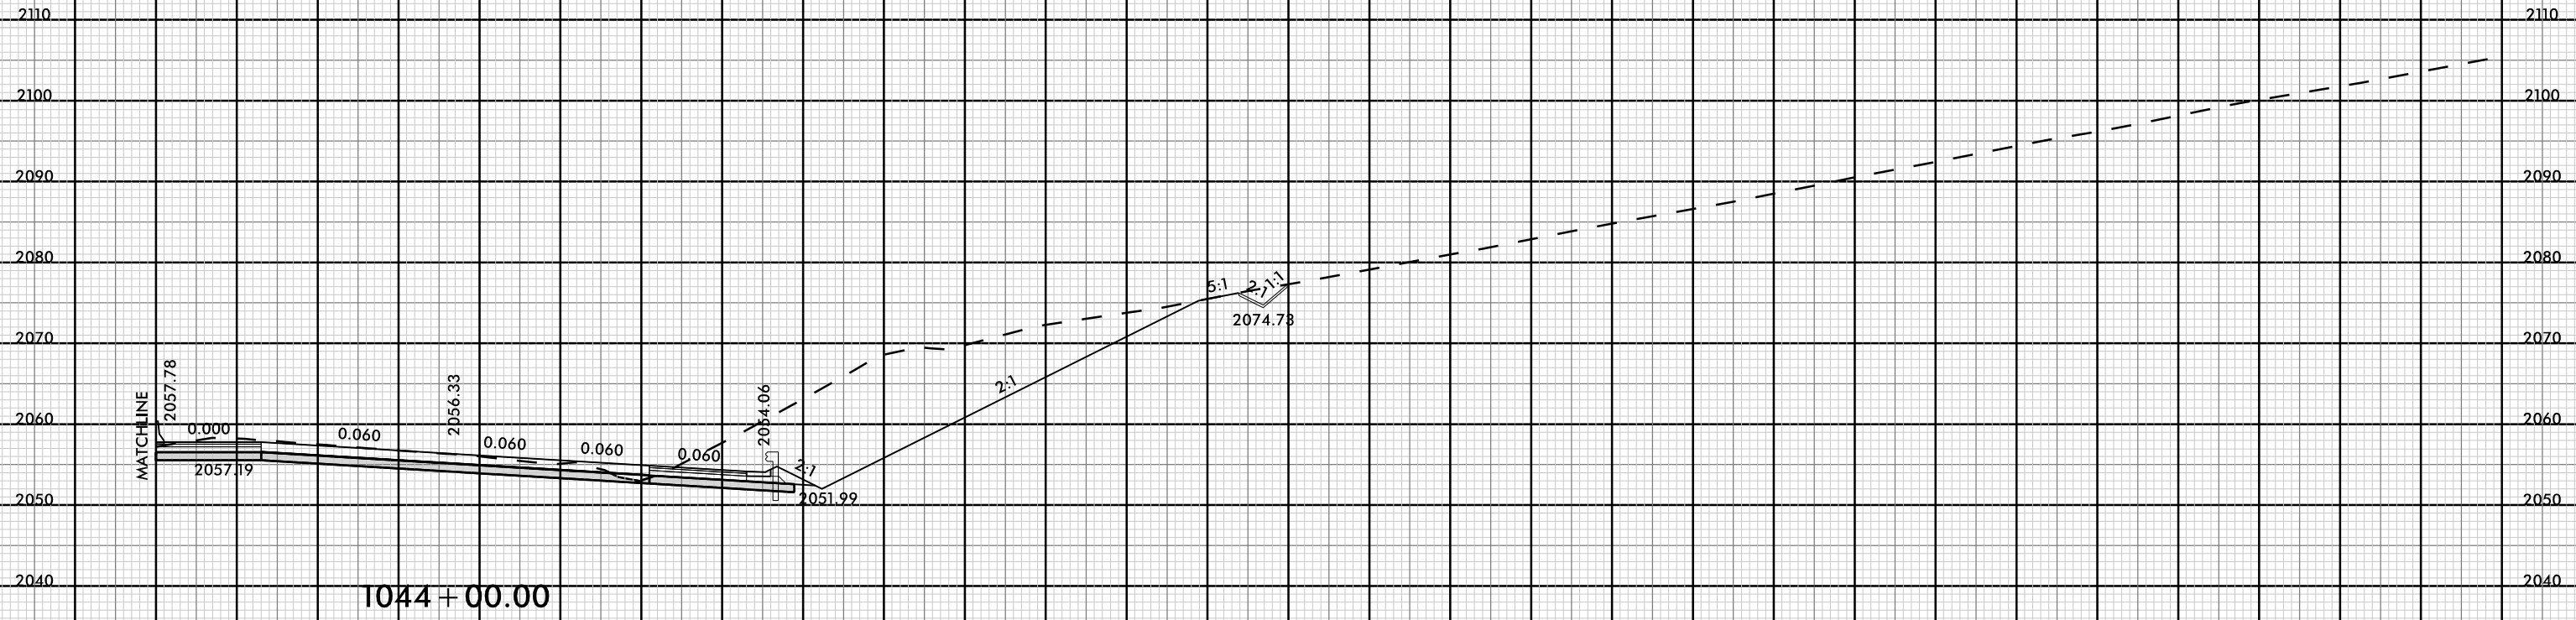

-L- WB

0 10 20 

08-MAR-2009 13:18
 I-4700A-ROD-XPL-ML.dgn
 FINITE


8/23/99



PROJ. REFERENCE NO.
I-4700

SHEET NO.
X-315

0 10 20 

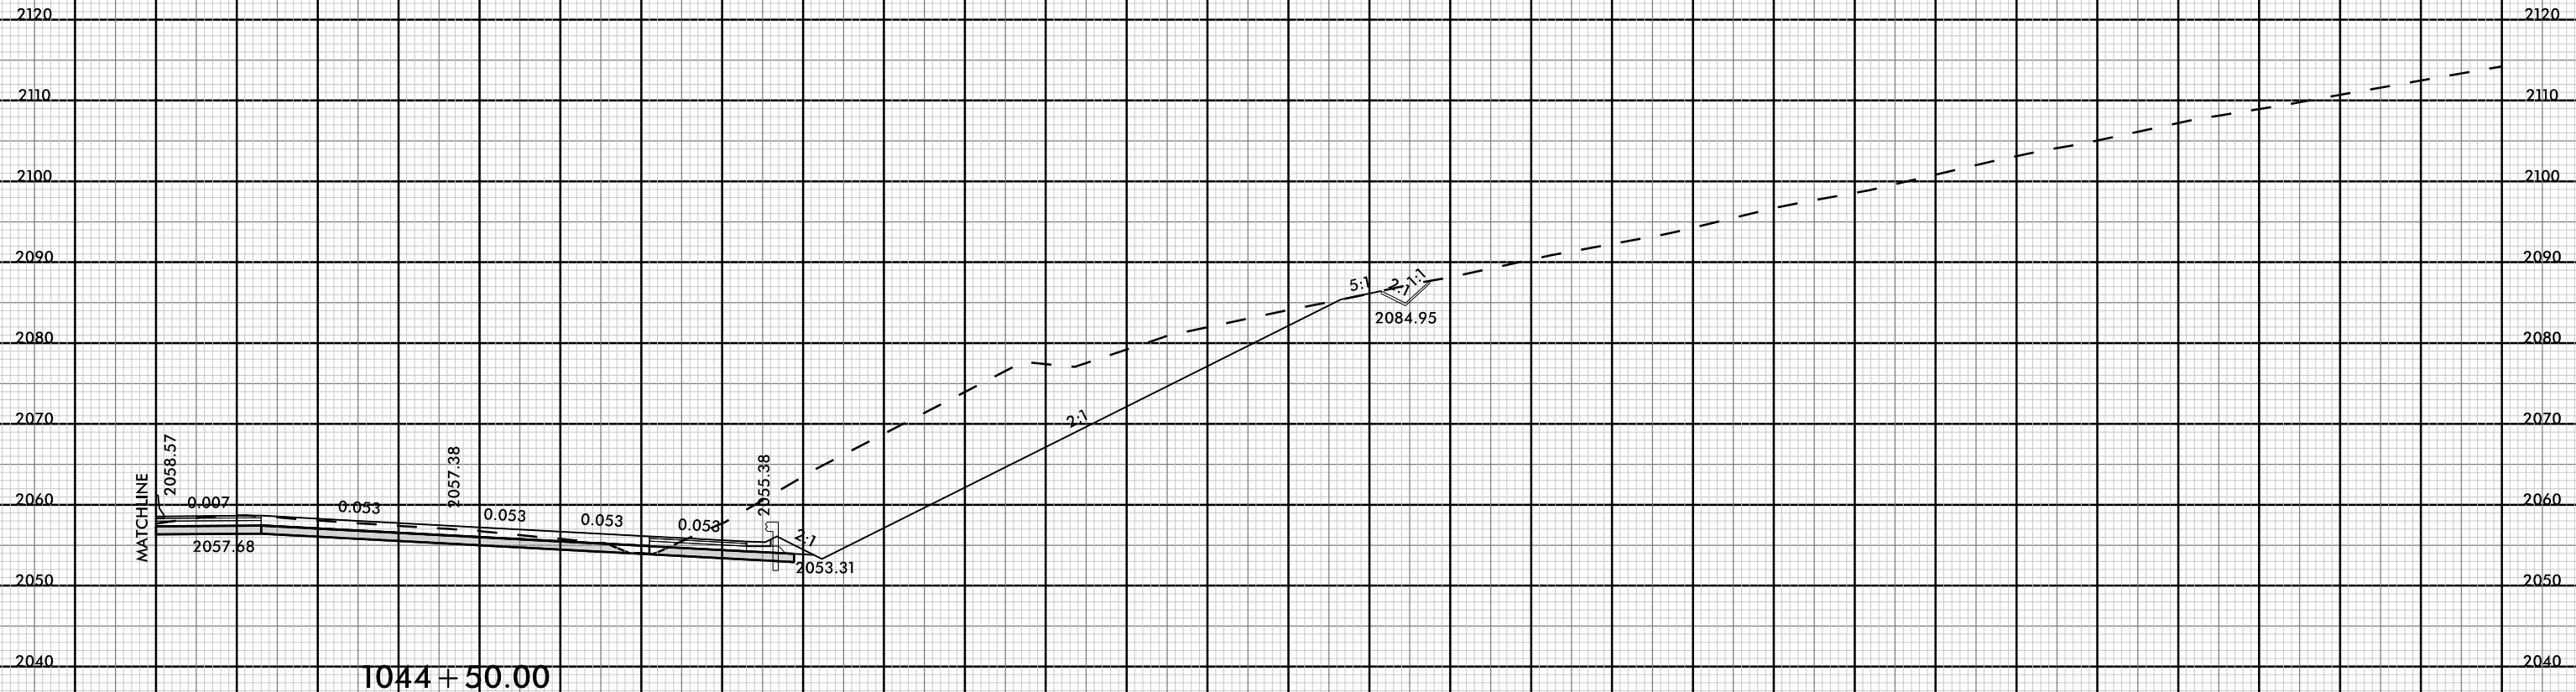


1044 + 50.00

-L- WB

08-MAR-2009 13:18
 I:\4700A\RDY_XPL\M_L.dgn
 FNITB


0 10 20 

8/23/99

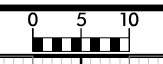

PROJ. REFERENCE NO.	SHEET NO.
I-4700	X-316

0 10 20 

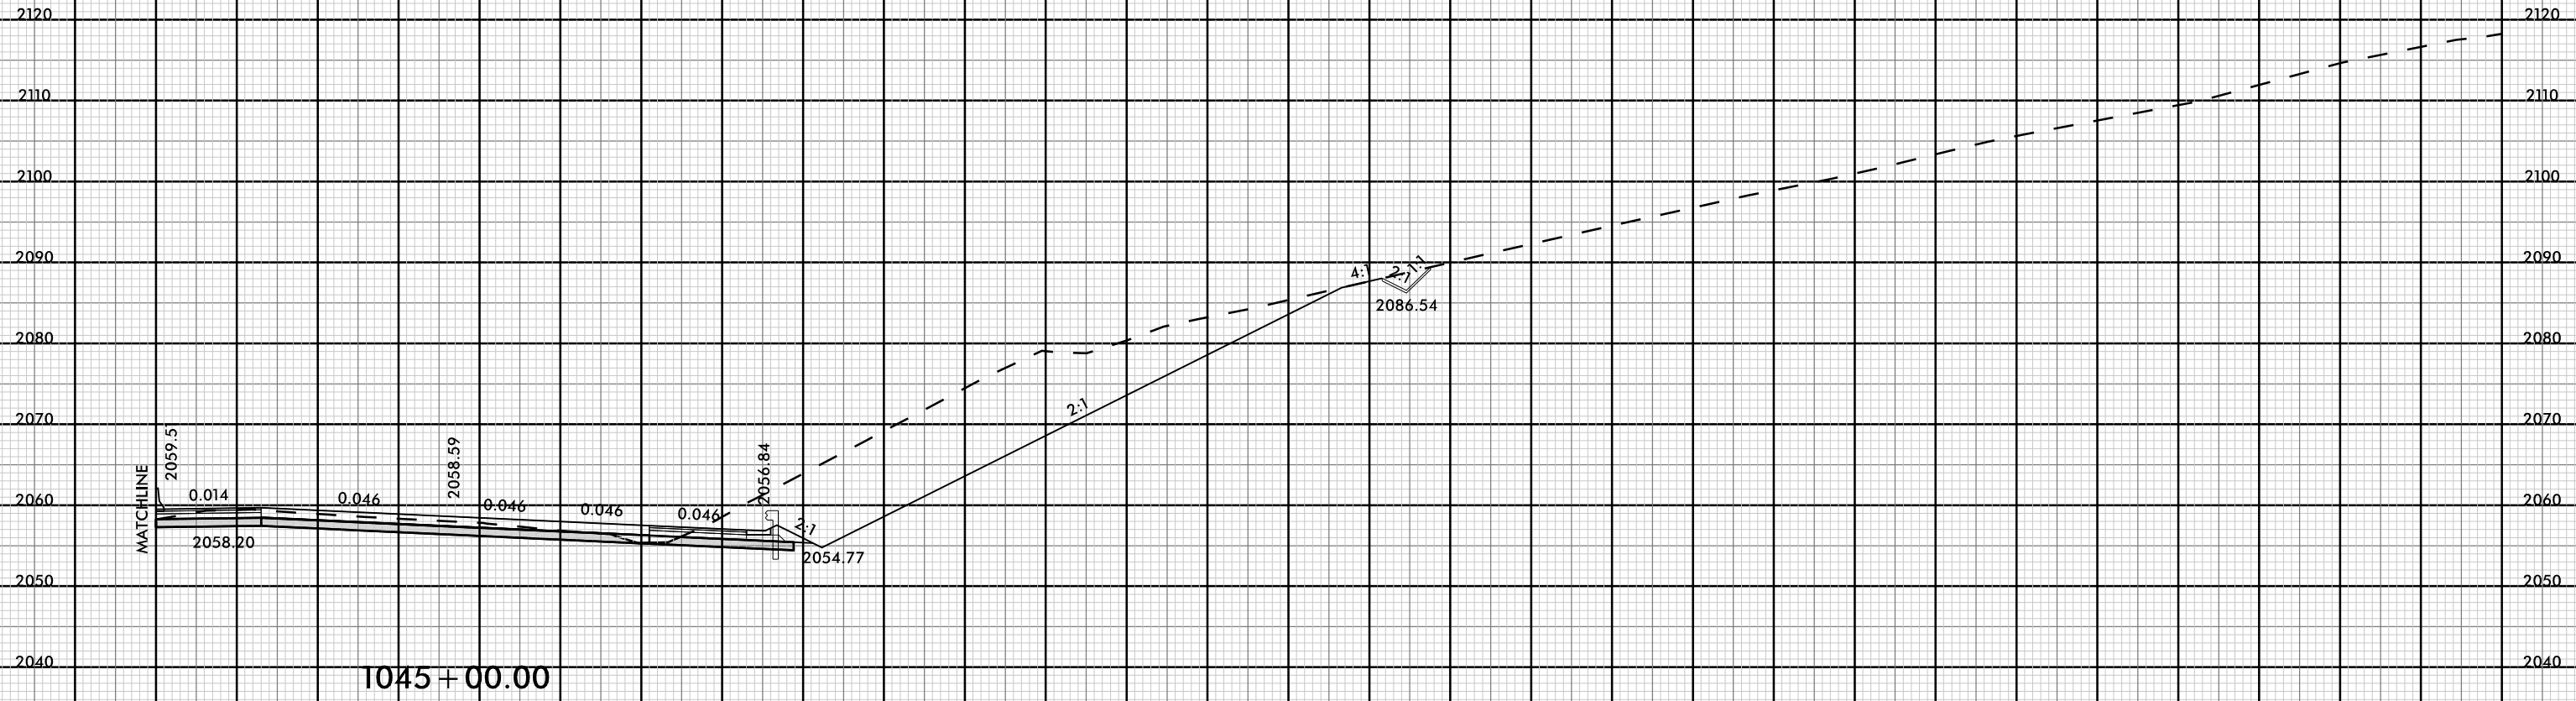

MATCHLINE

2059.5

0.014

2058.20

0.046

2058.59

0.046

0.046

0.046

2056.84

2:1

2054.77

4:1

2086.54

2:1

1045 + 00.00

-L- WB

08-MAR-2009 13:18 I:\18\14700A\RDY_XPL\M_L.dgn

0 10 20 


8/23/99



PROJ. REFERENCE NO.
I-4700

SHEET NO.
X-317

0 10 20 

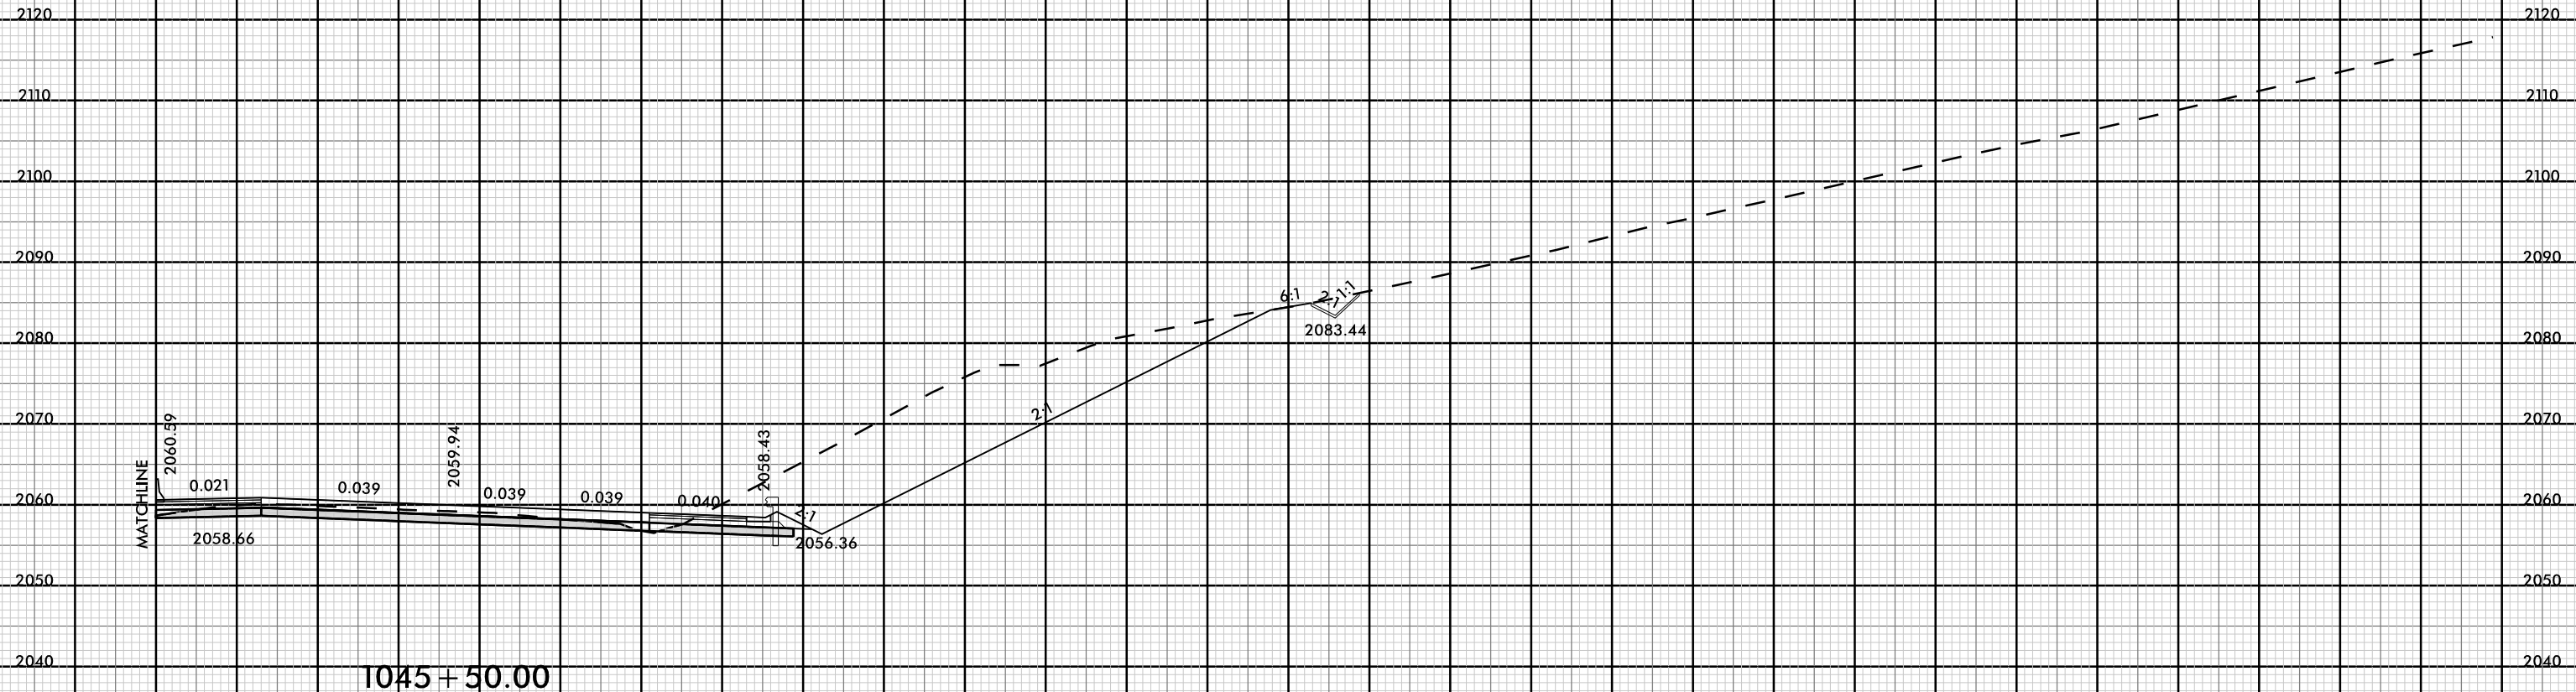

MATCHLINE

-L- WB

08-MAR-2009 13:18
I:\4700A\RDY_XPL\M_L.dgn
FNITB


8/23/99



PROJ. REFERENCE NO.
I-4700

SHEET NO.
X-318

0 10 20 

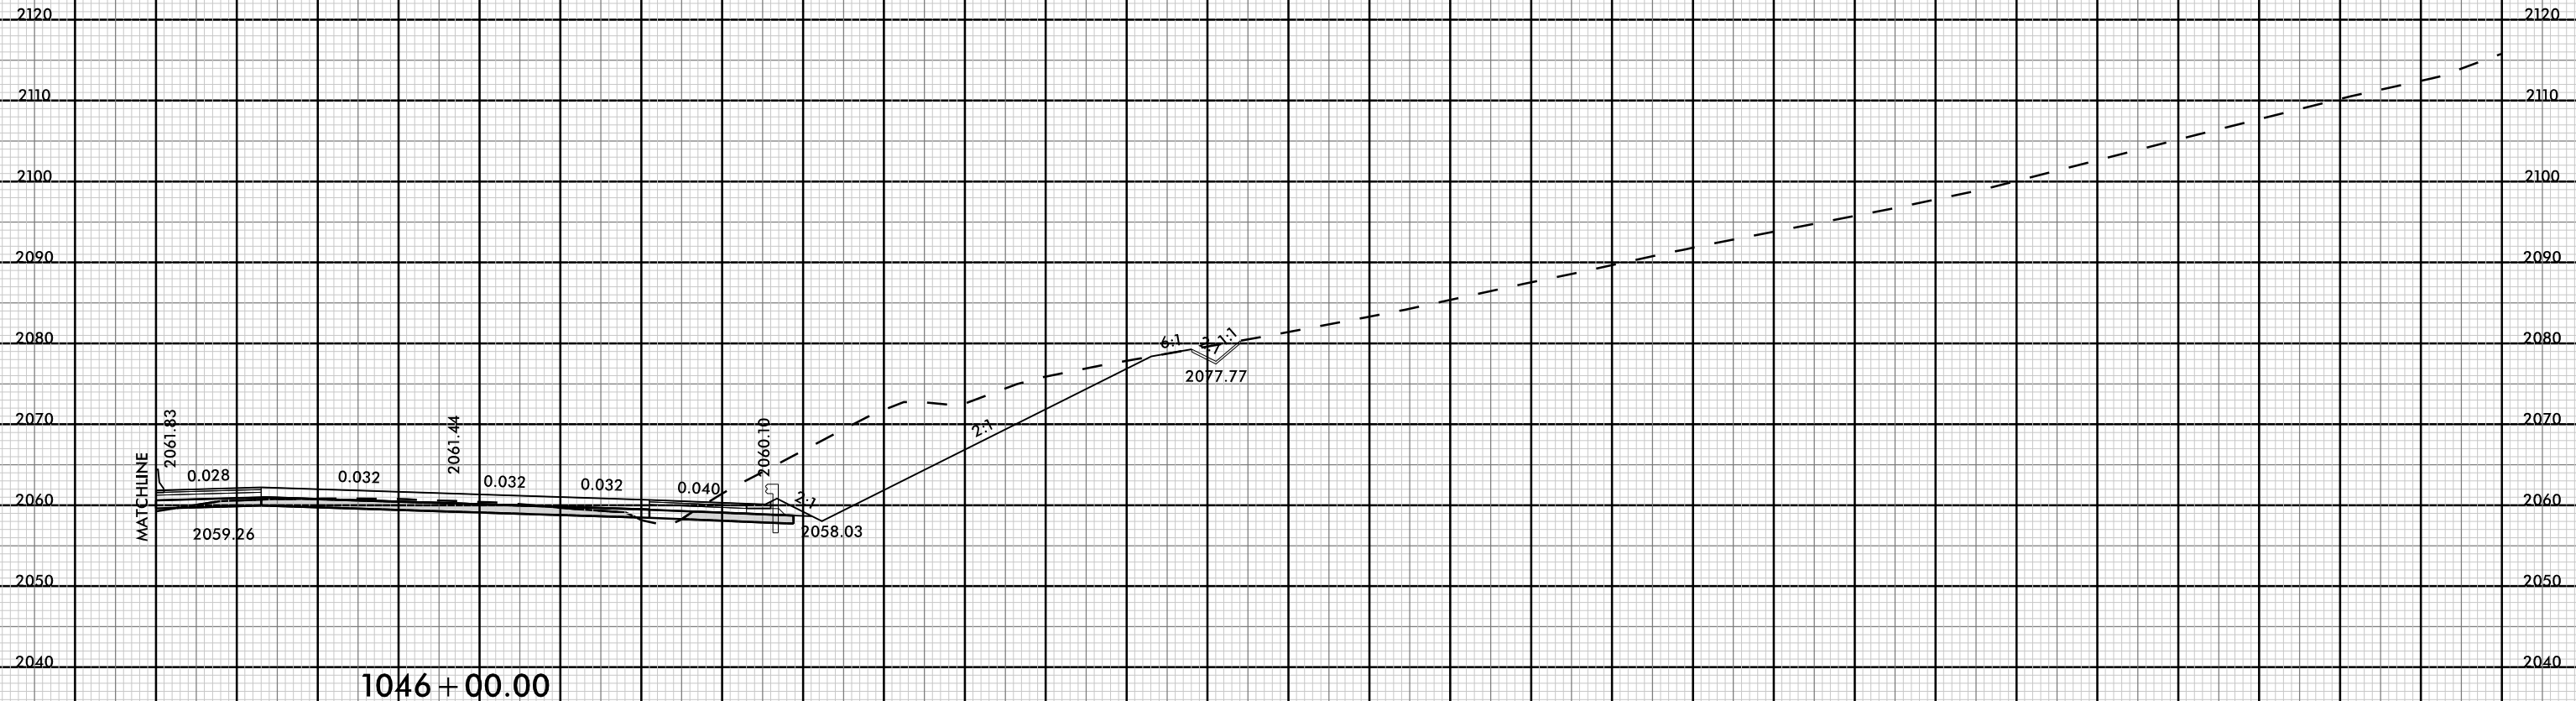


1046 + 00.00

-L- WB

08-MAR-2009 13:18
 I:\4700A_F001_XPL_M.L.dgn
 FNITB

0 10 20 

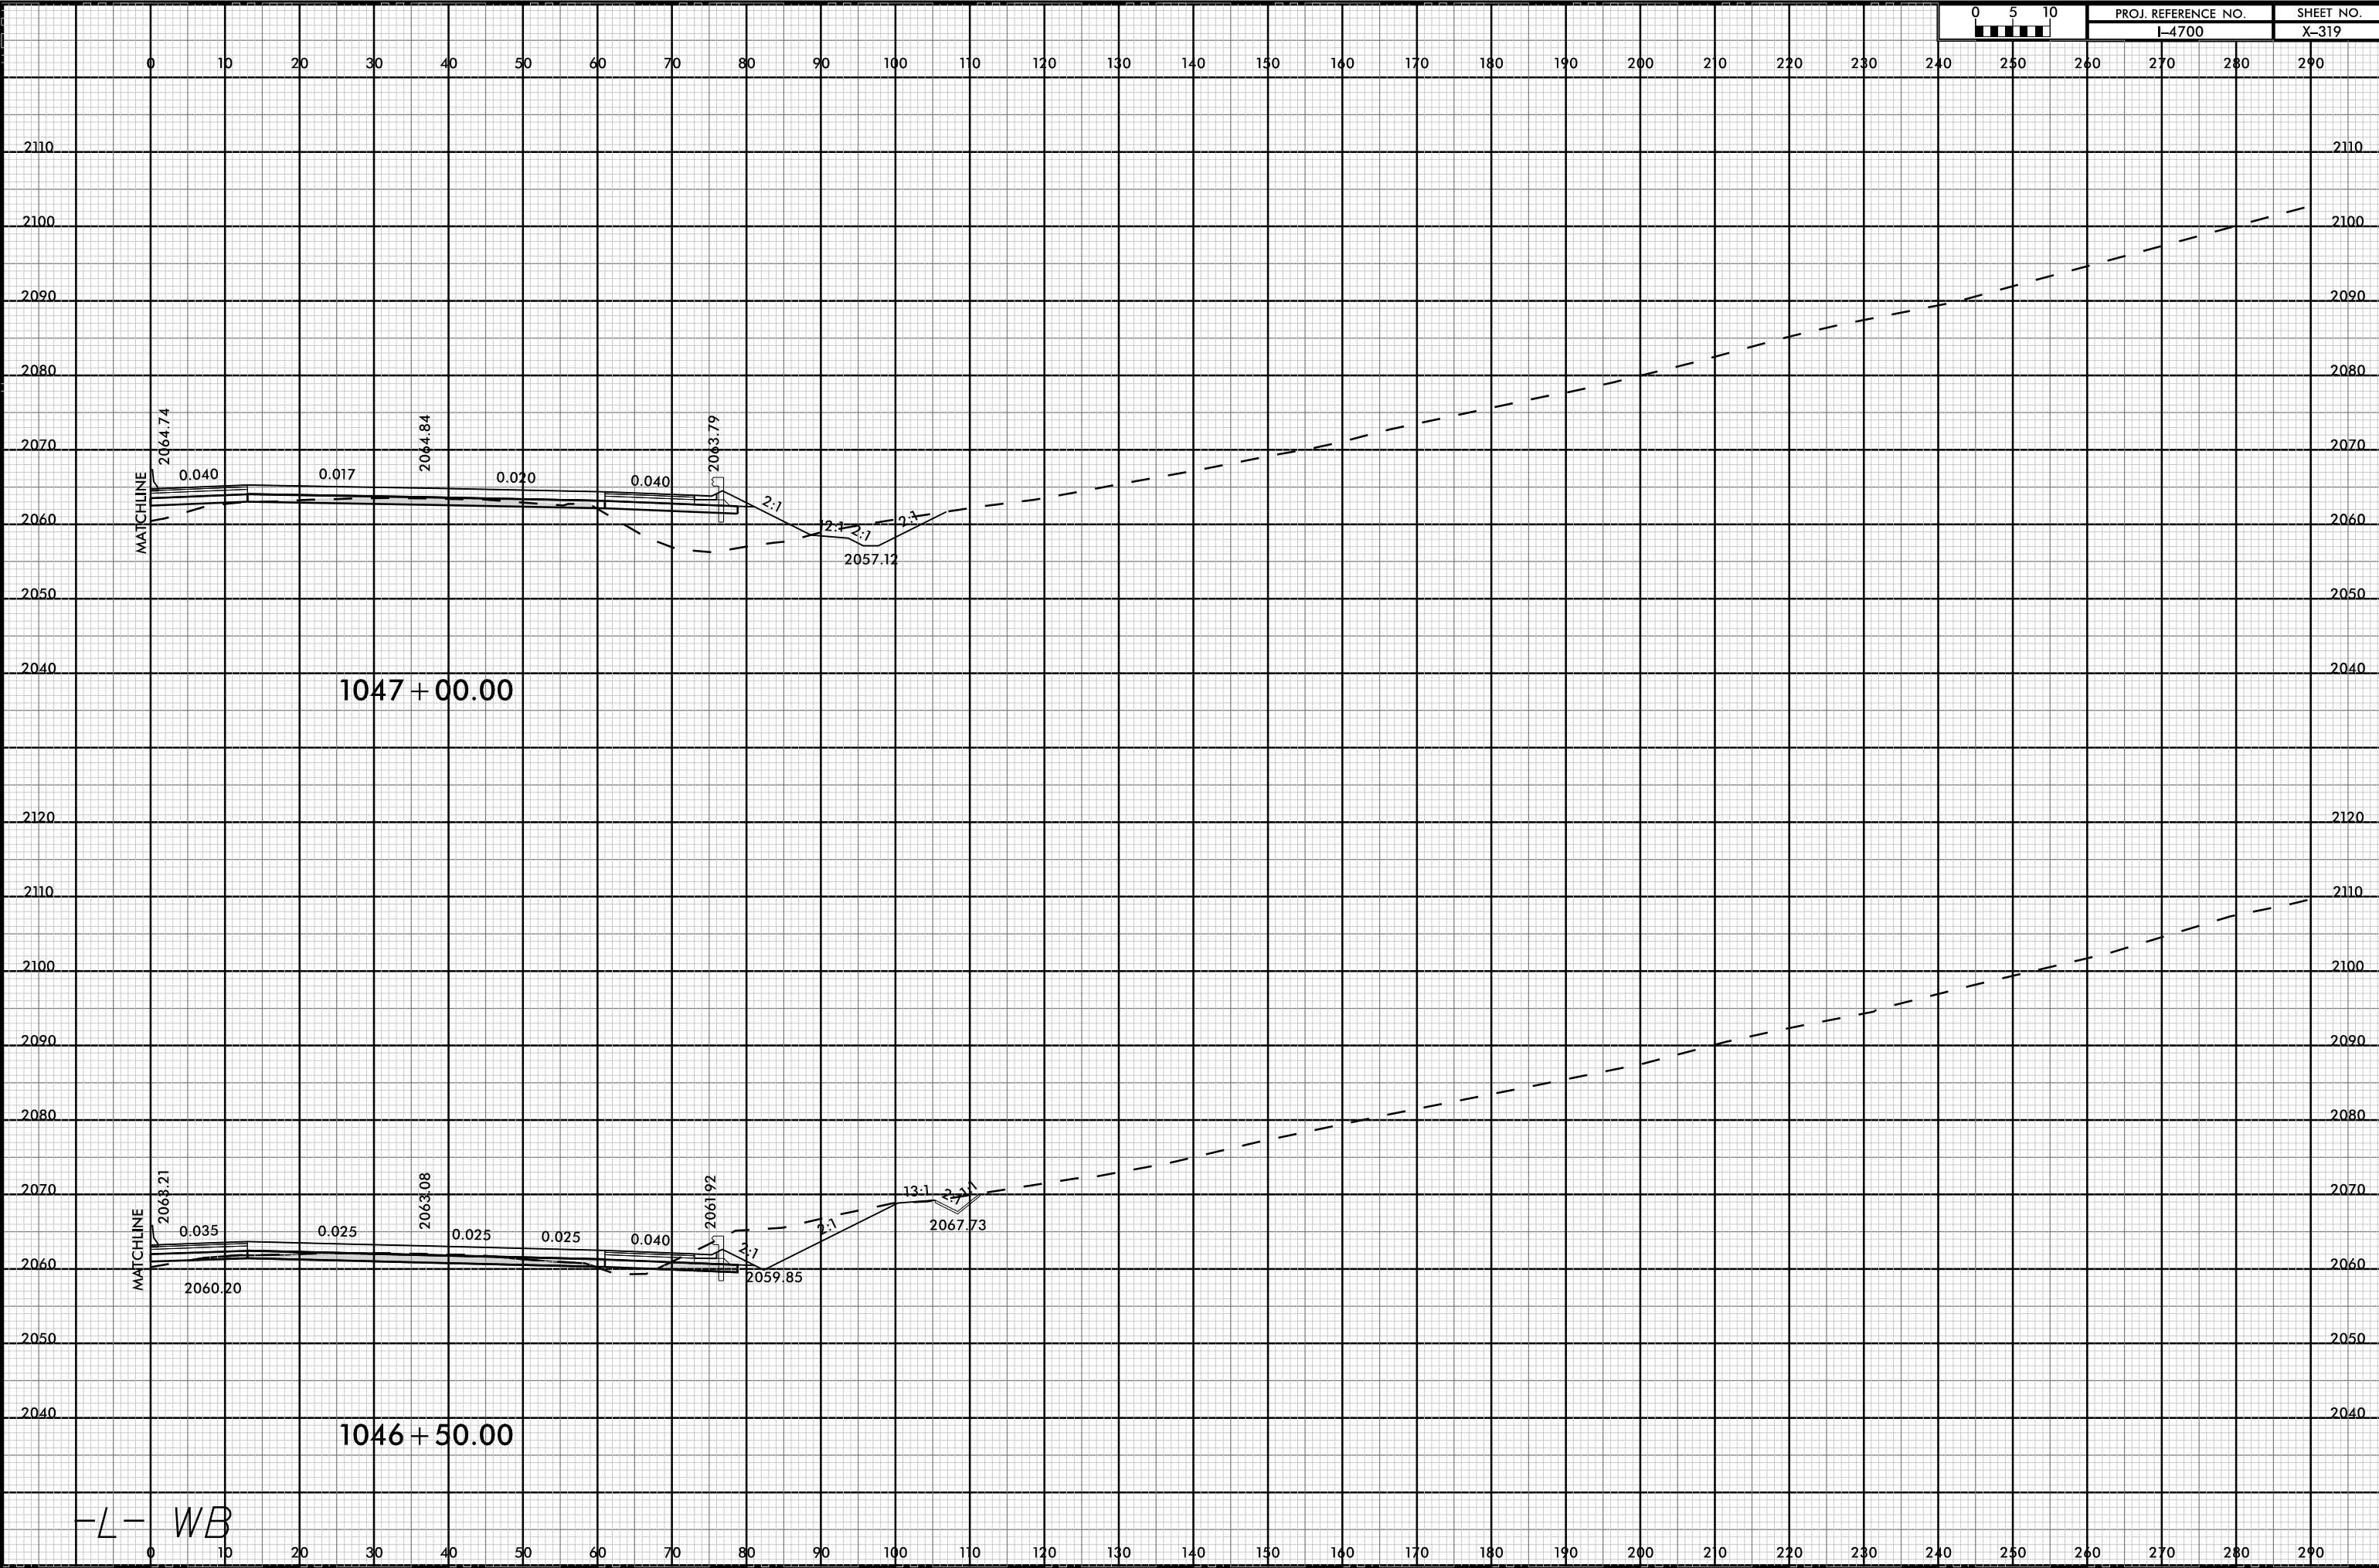


1047 + 00.00


1046 + 50.00

-L- WB

8/23/99

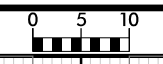

PROJ. REFERENCE NO.	SHEET NO.
I-4700	X-320

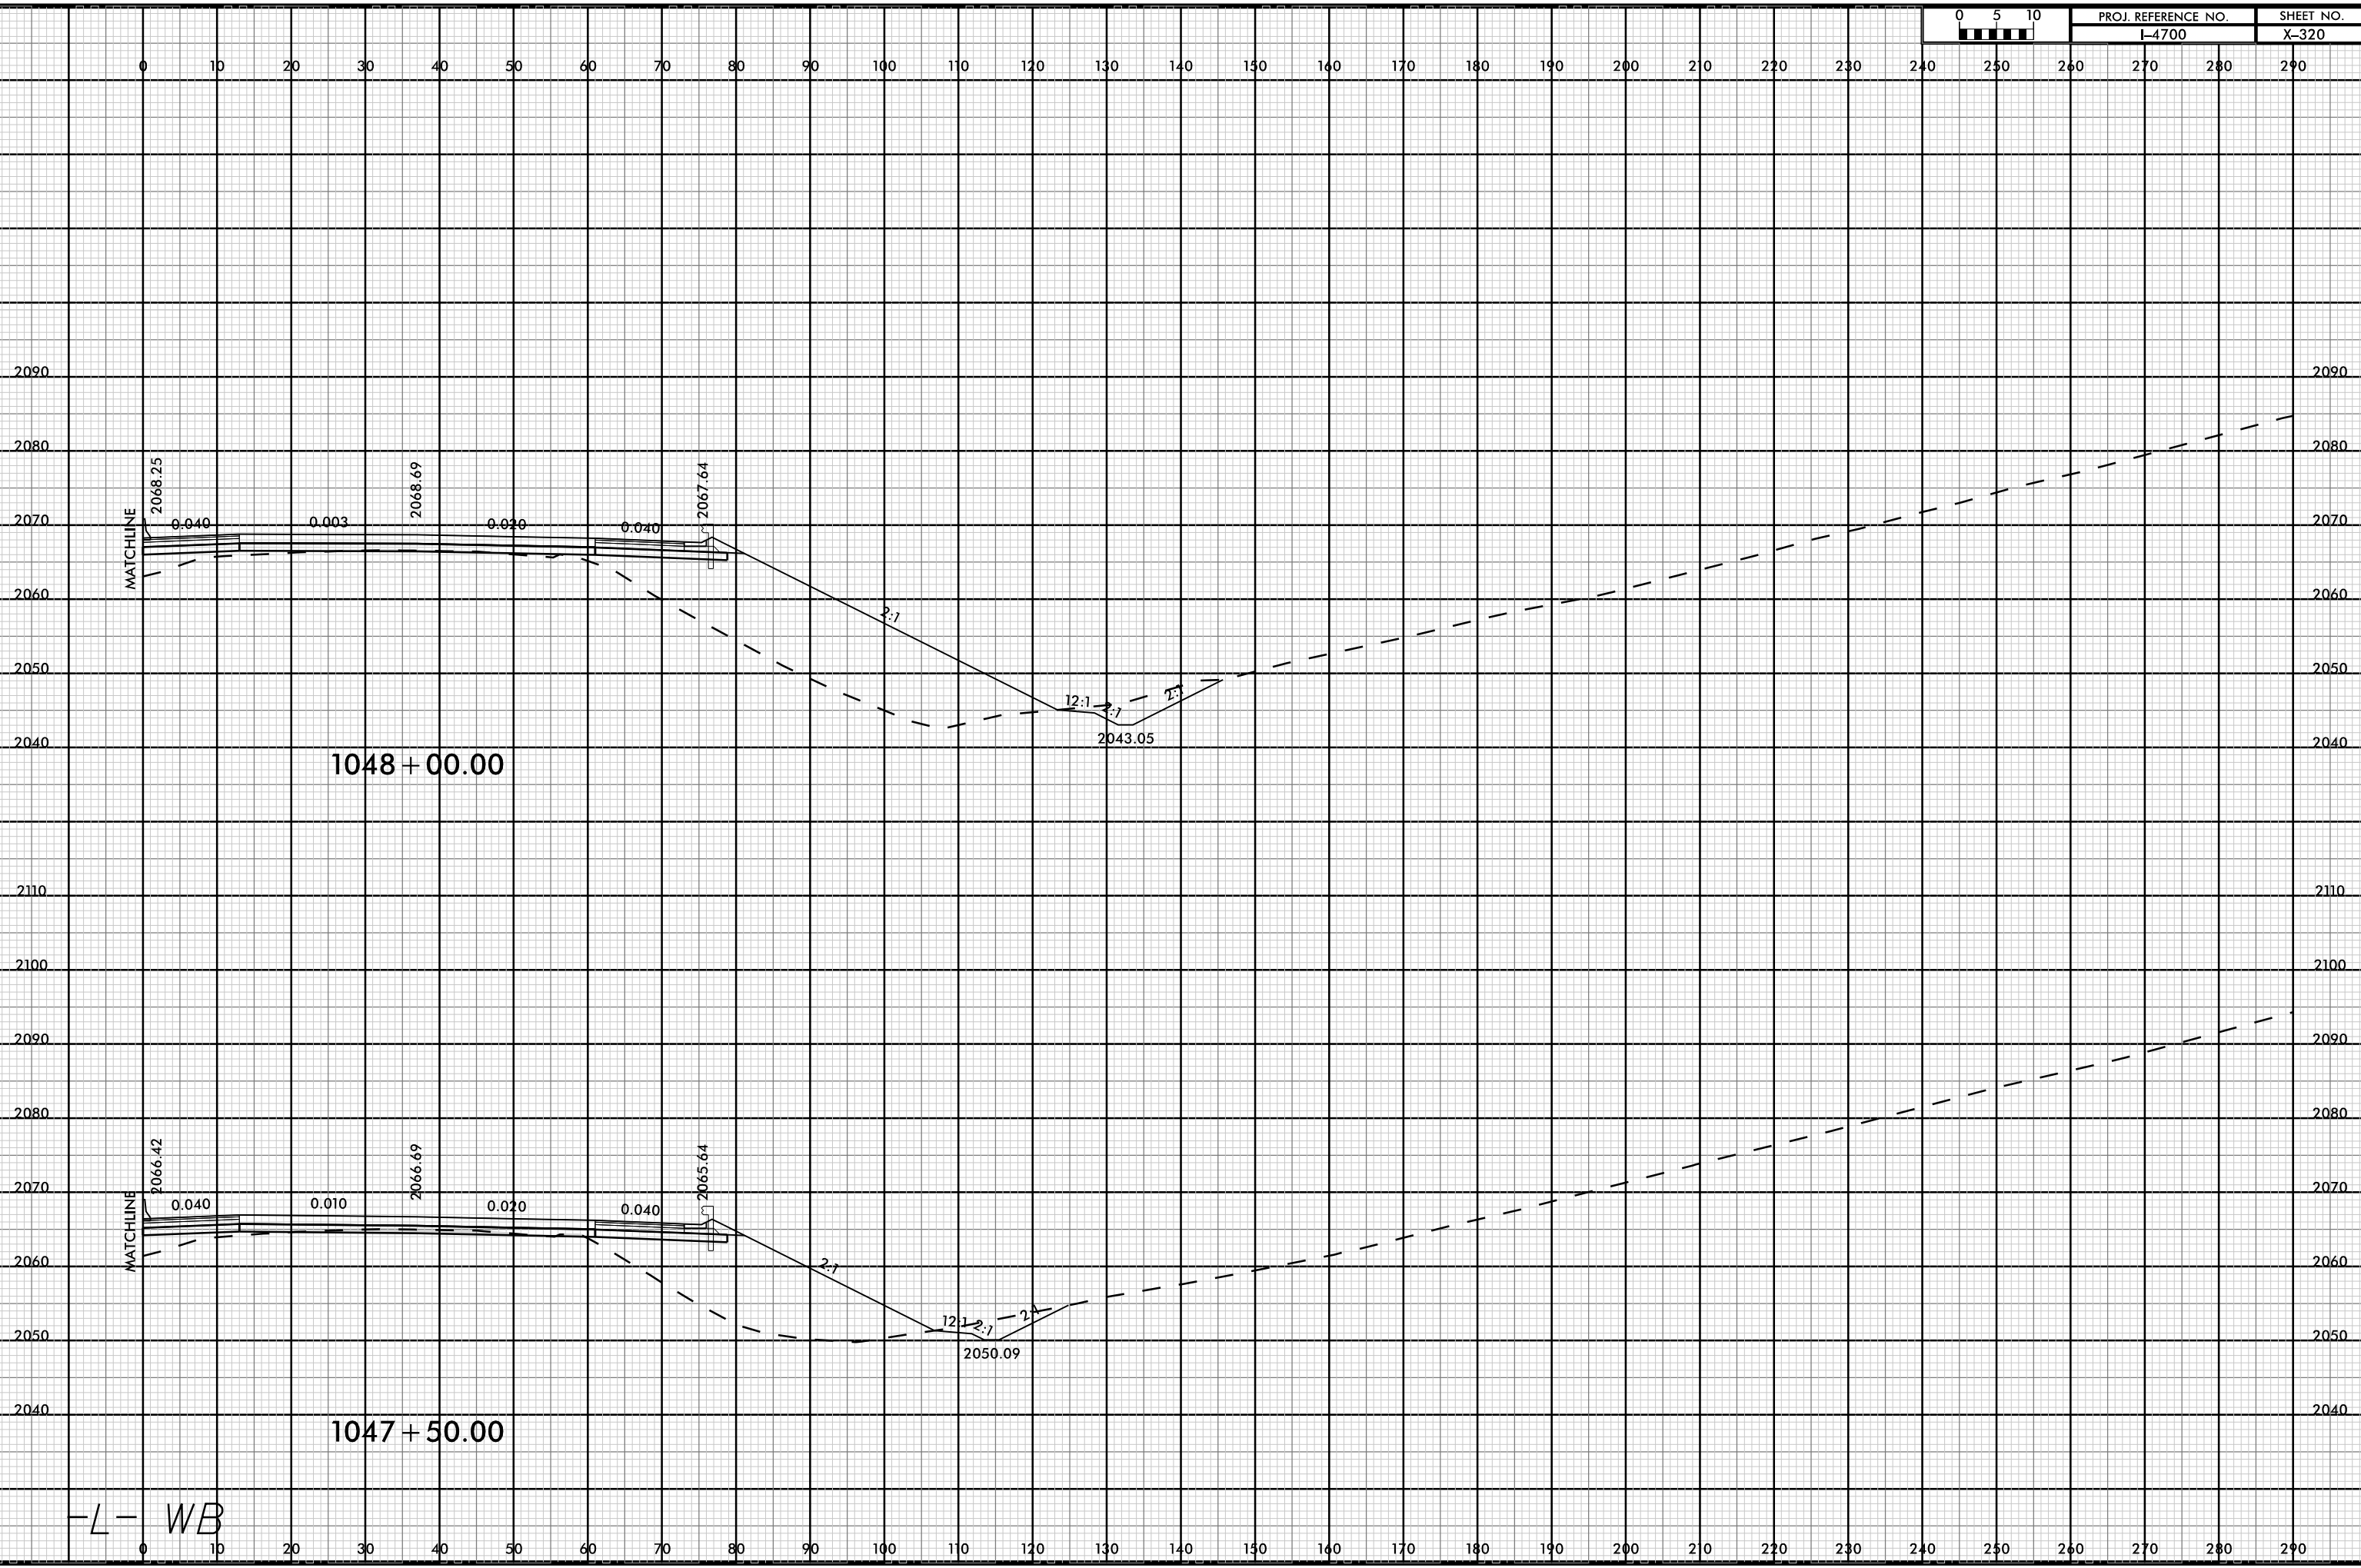


1048 + 00.00

1047 + 50.00


-L- WB

08-MAR-2009 13:18
I:\4700A_F001_XPL_ML.dgn
FNITB

8/23/99

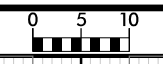


PROJ. REFERENCE NO.	SHEET NO.
I-4700	X-321

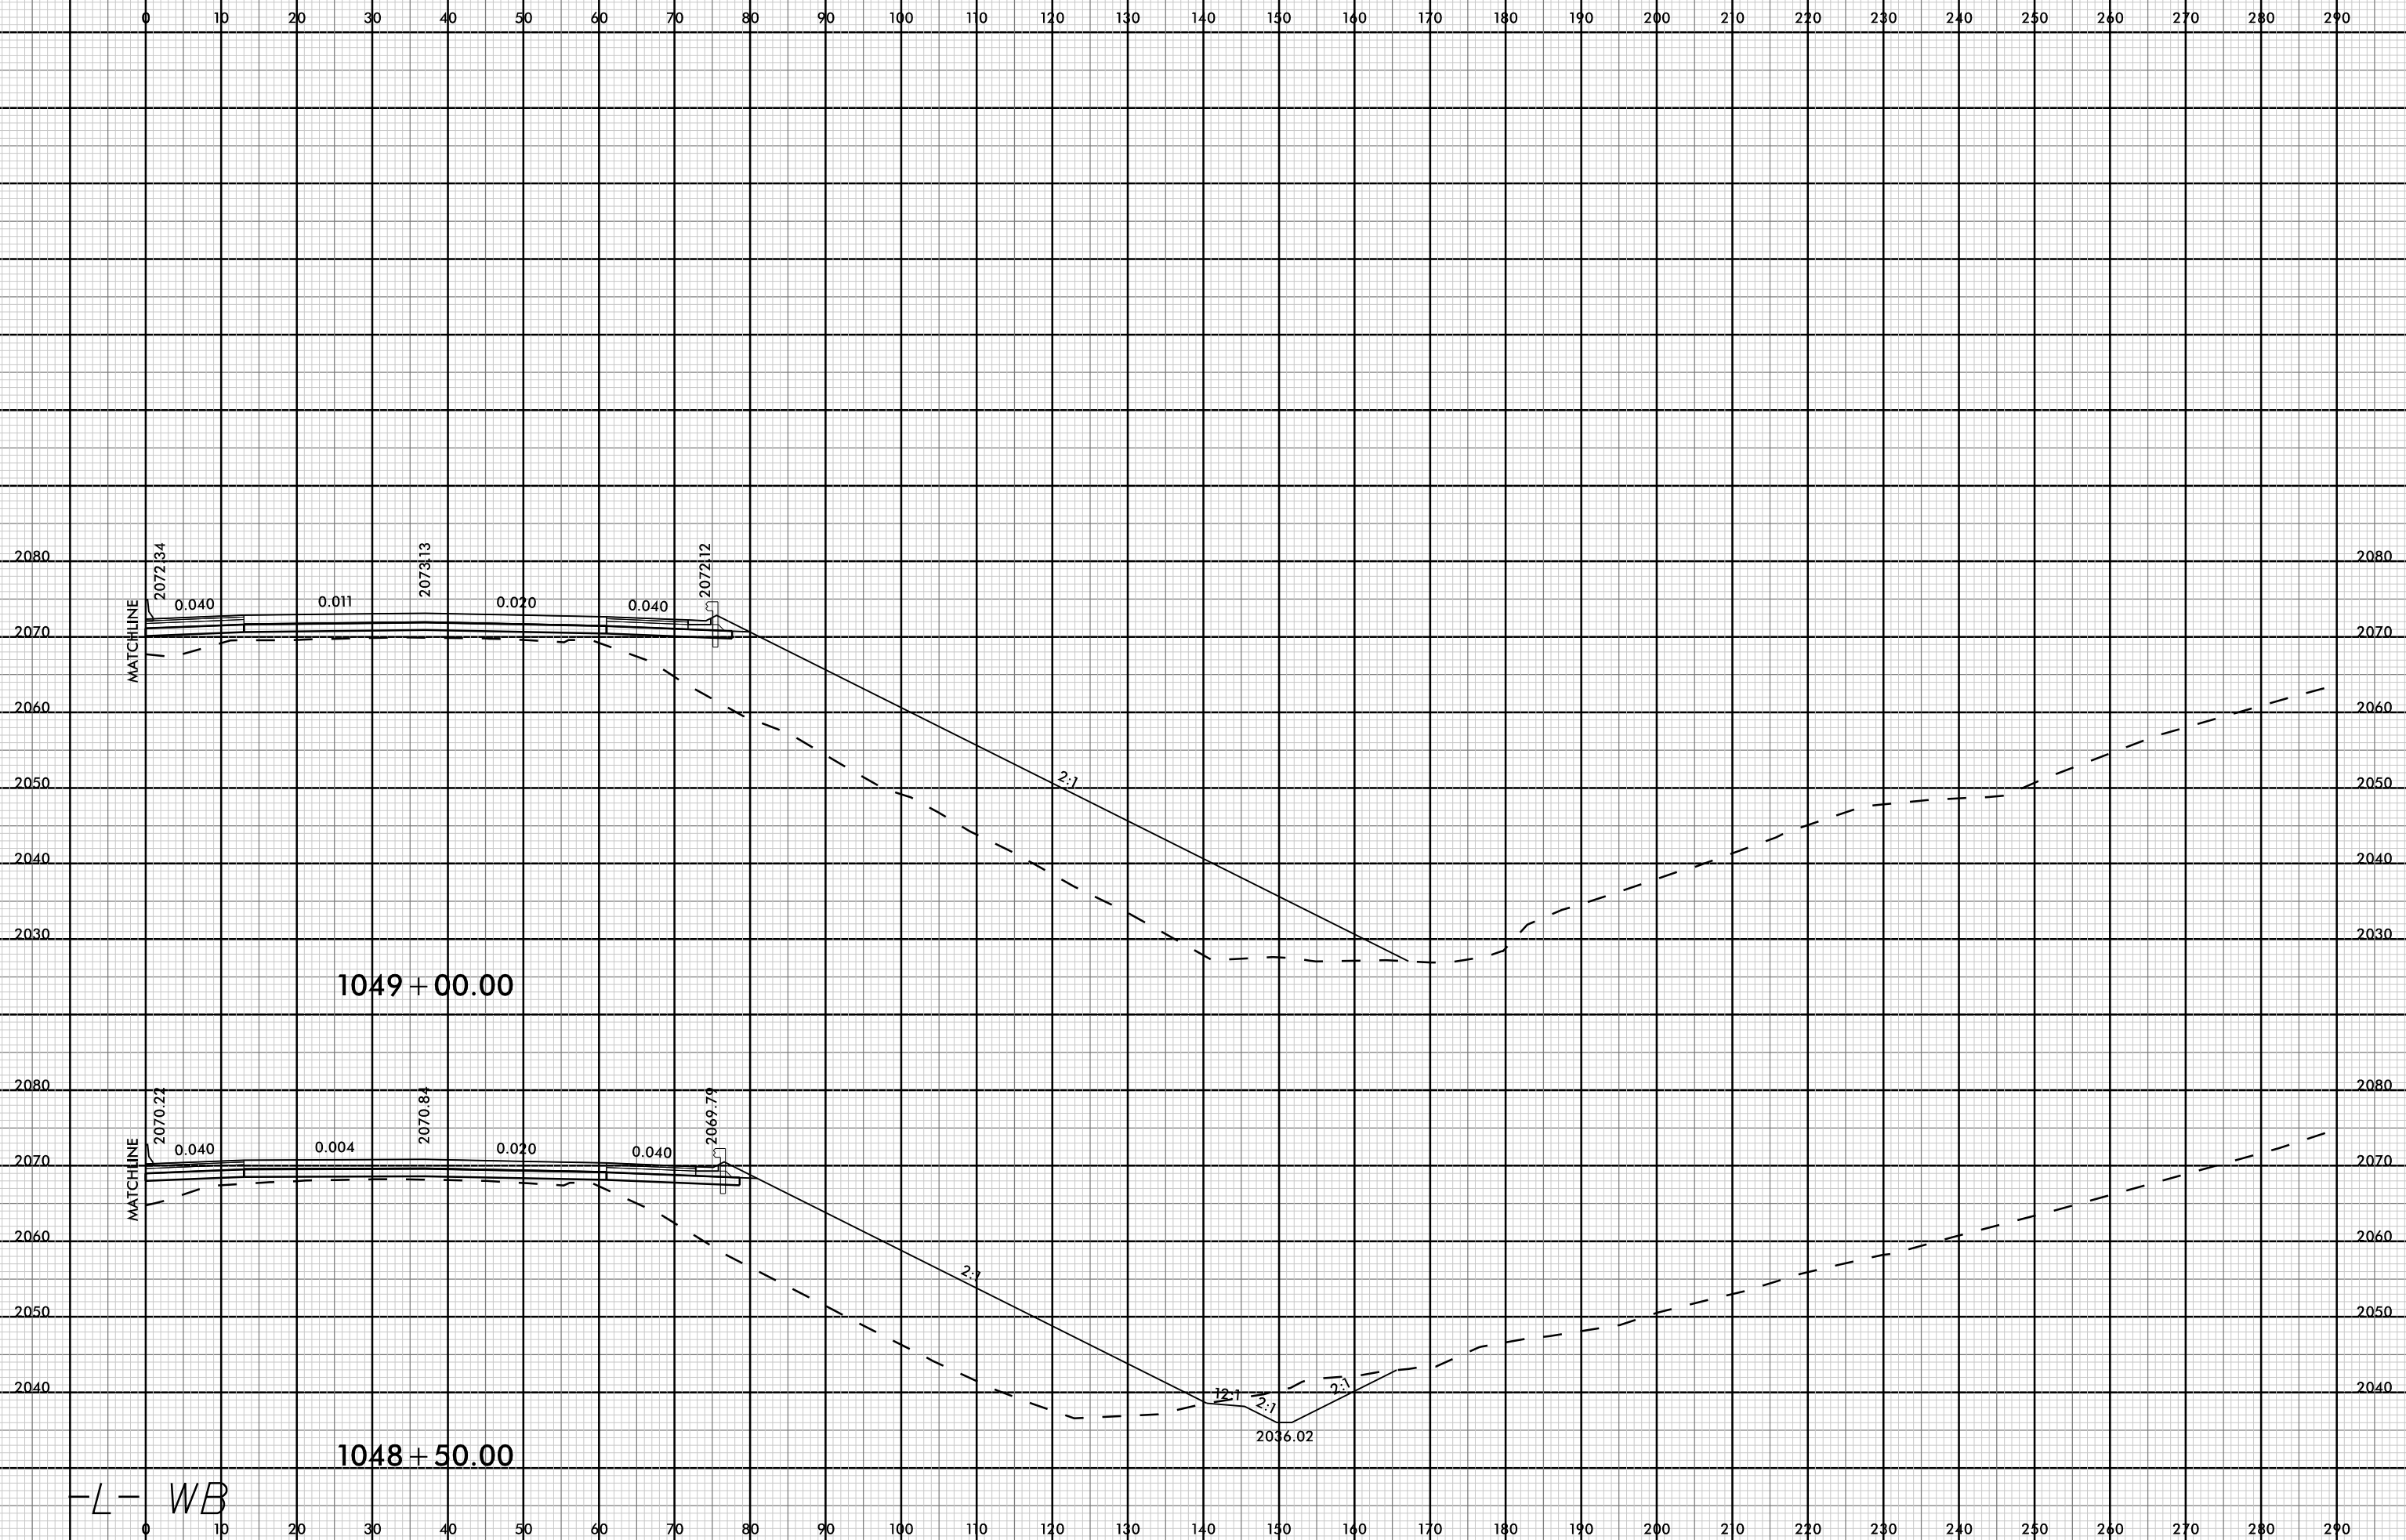

08-MAR-2009 13:18
I-4700A-FOY-XP1-L_ML.dgn
FINITB

-L- WB

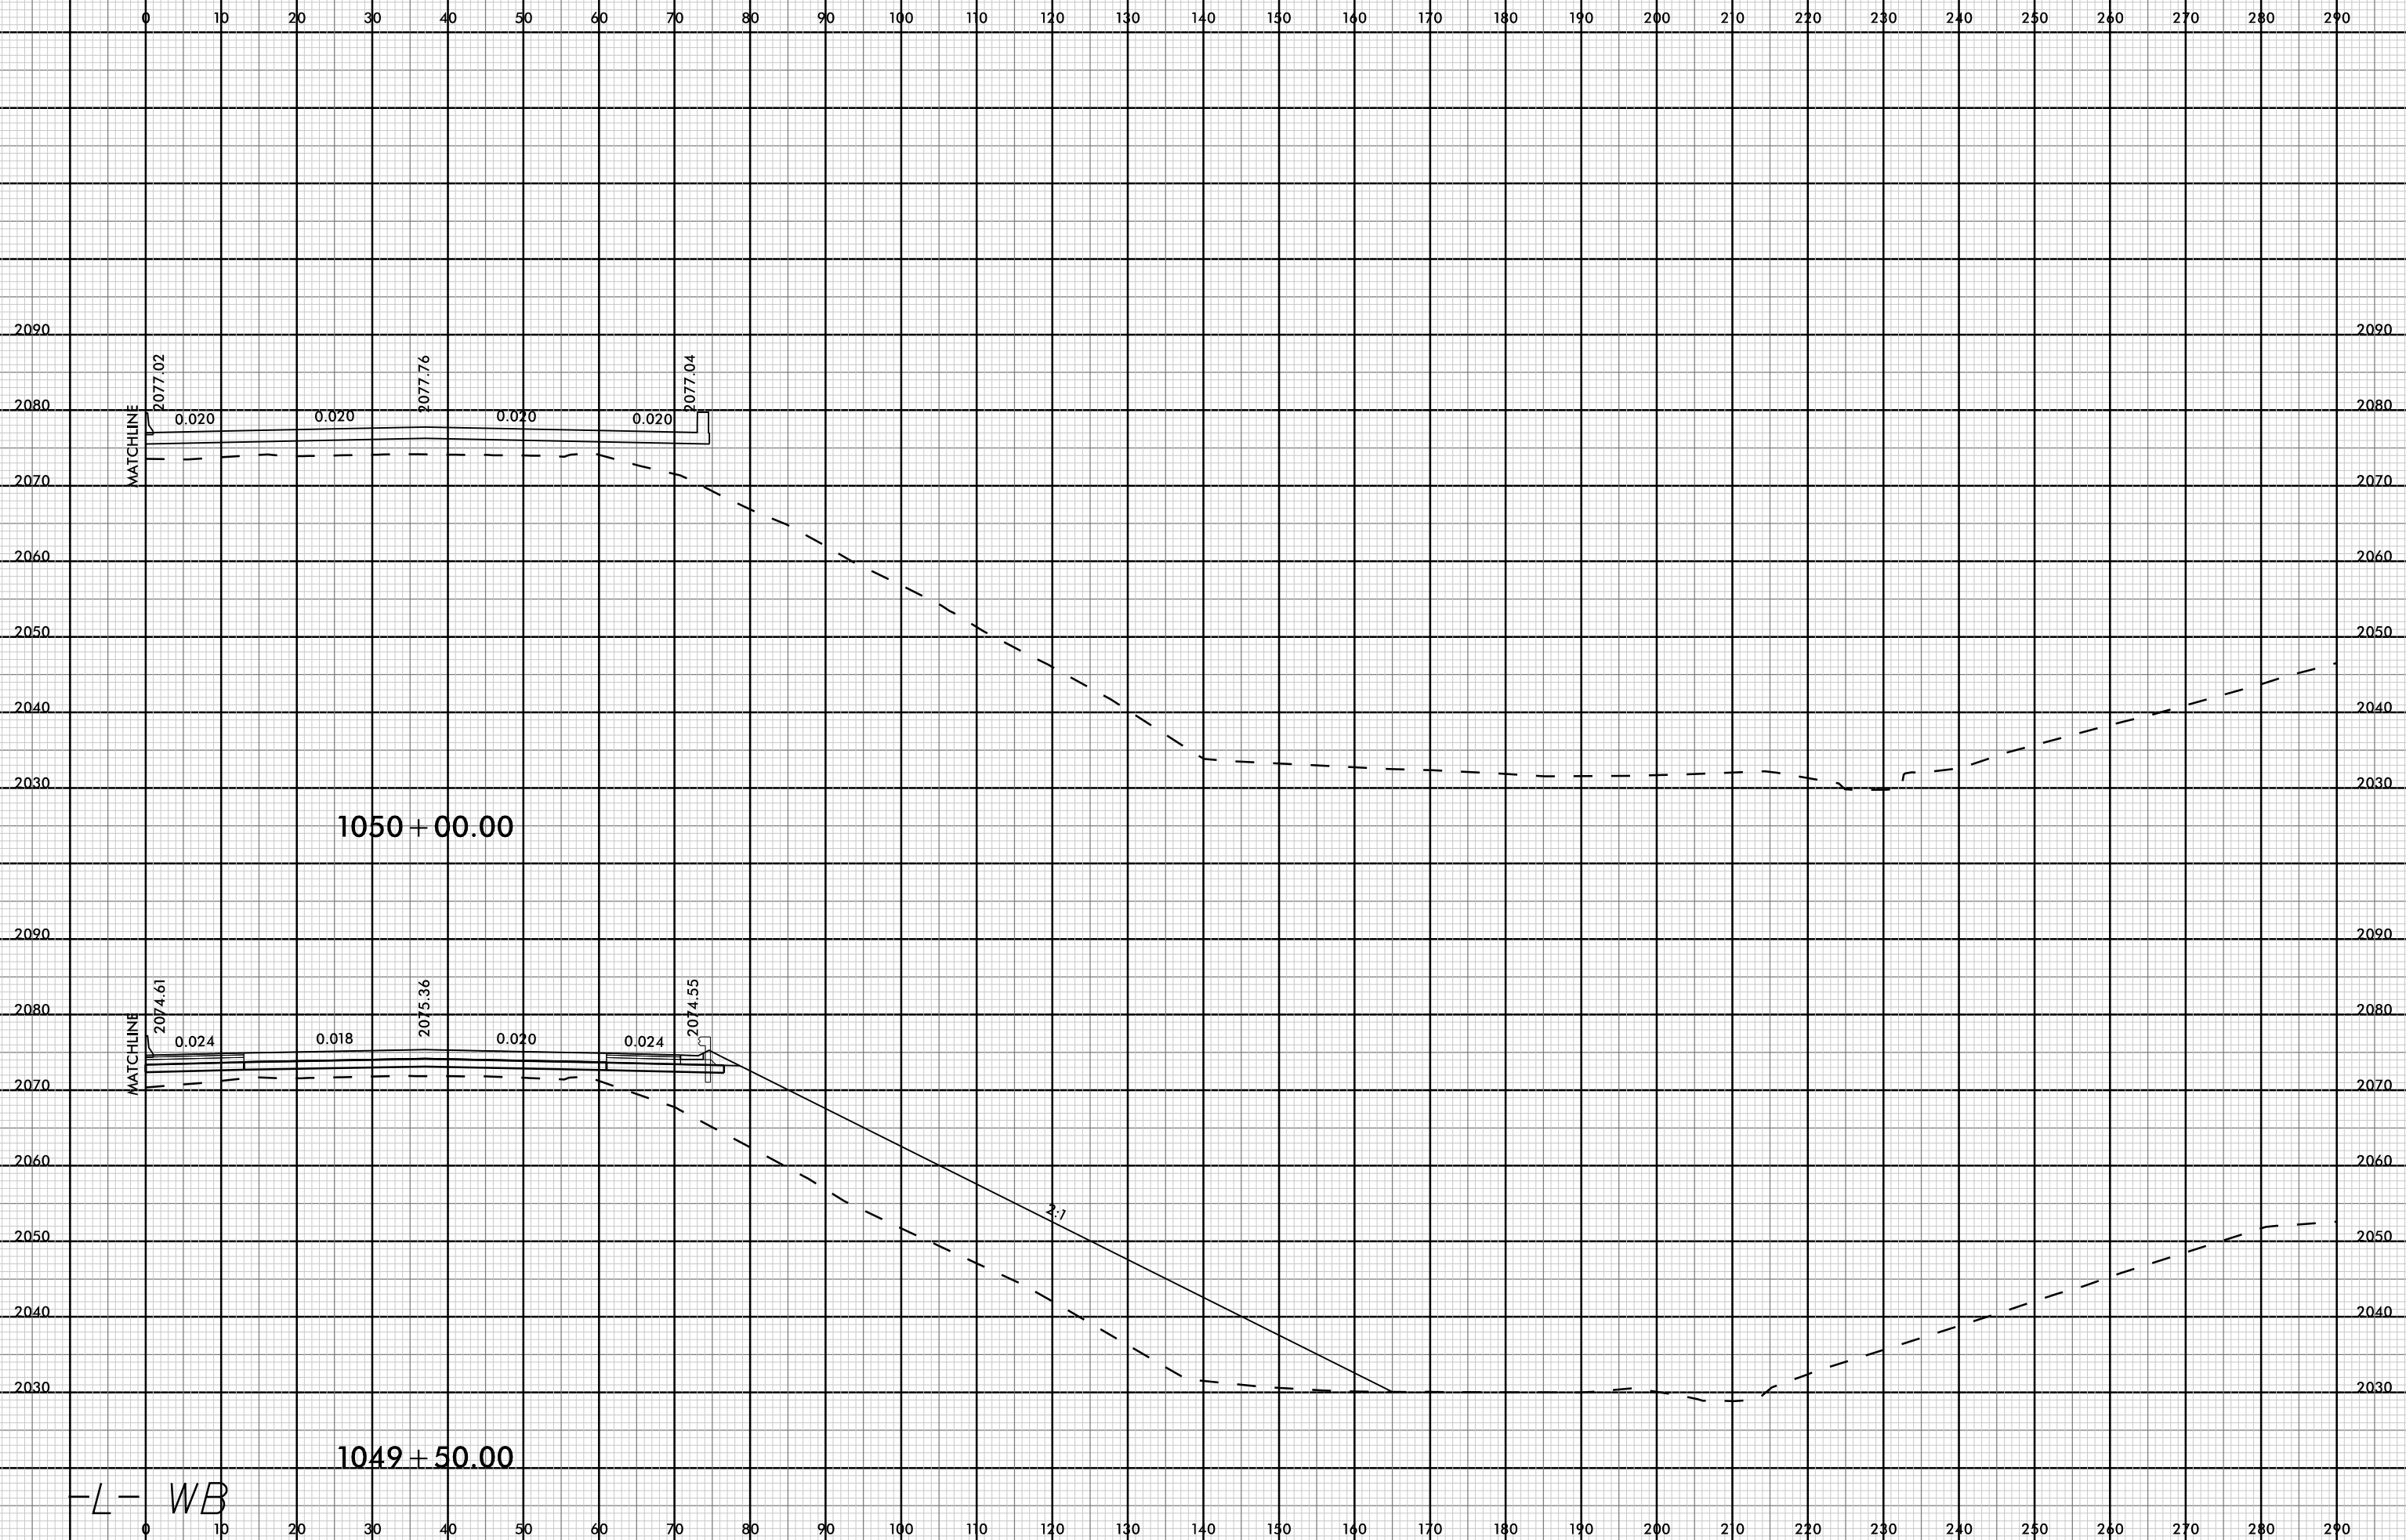


1050 + 00.00

1049 + 50.00


-L- WB

8/23/99

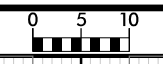


PROJ. REFERENCE NO.	SHEET NO.
I-4700	X-323

0 10 20 

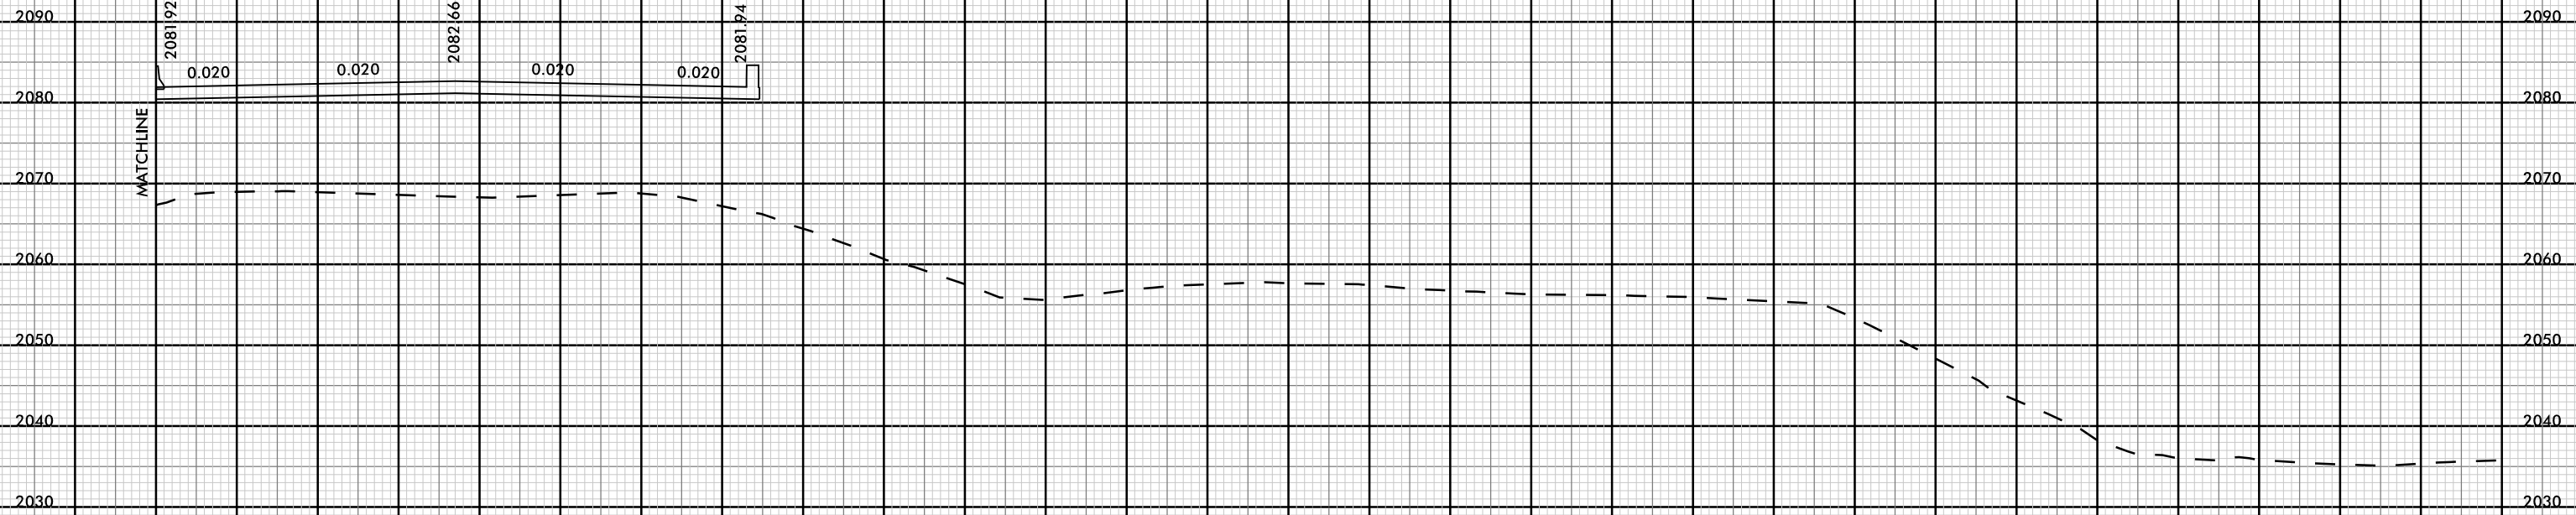

1051 + 00.00

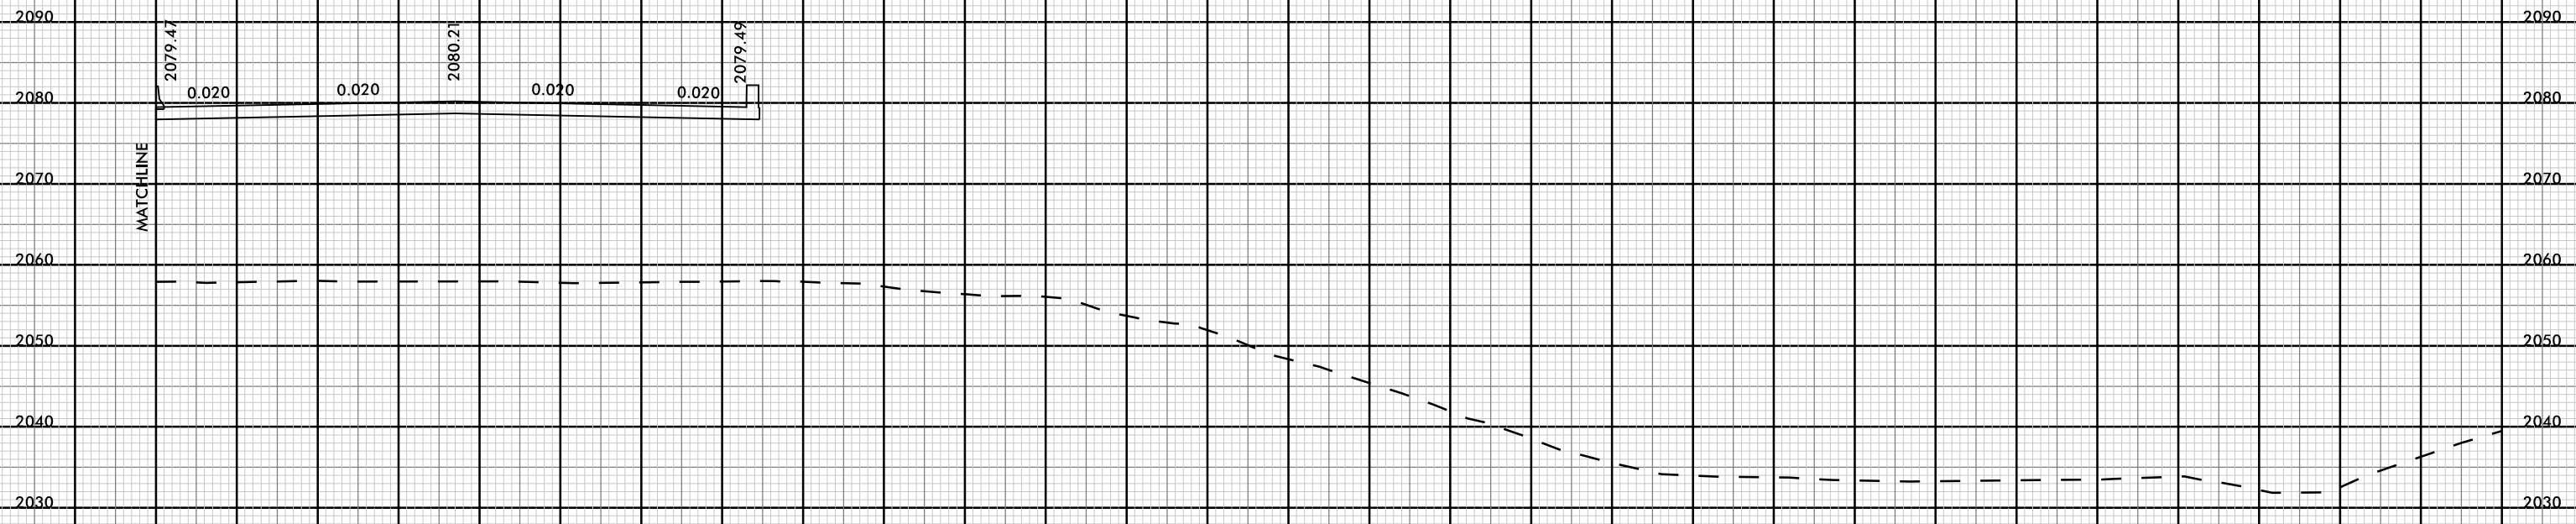


1050 + 50.00

-L- WB


0 10 20 

08-MAR-2019 13:18 I:\18\14700A_F0Y_XPL_M_L.dgn
FINITB

8/23/99

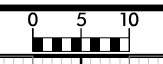

PROJ. REFERENCE NO.	SHEET NO.
I-4700	X-324

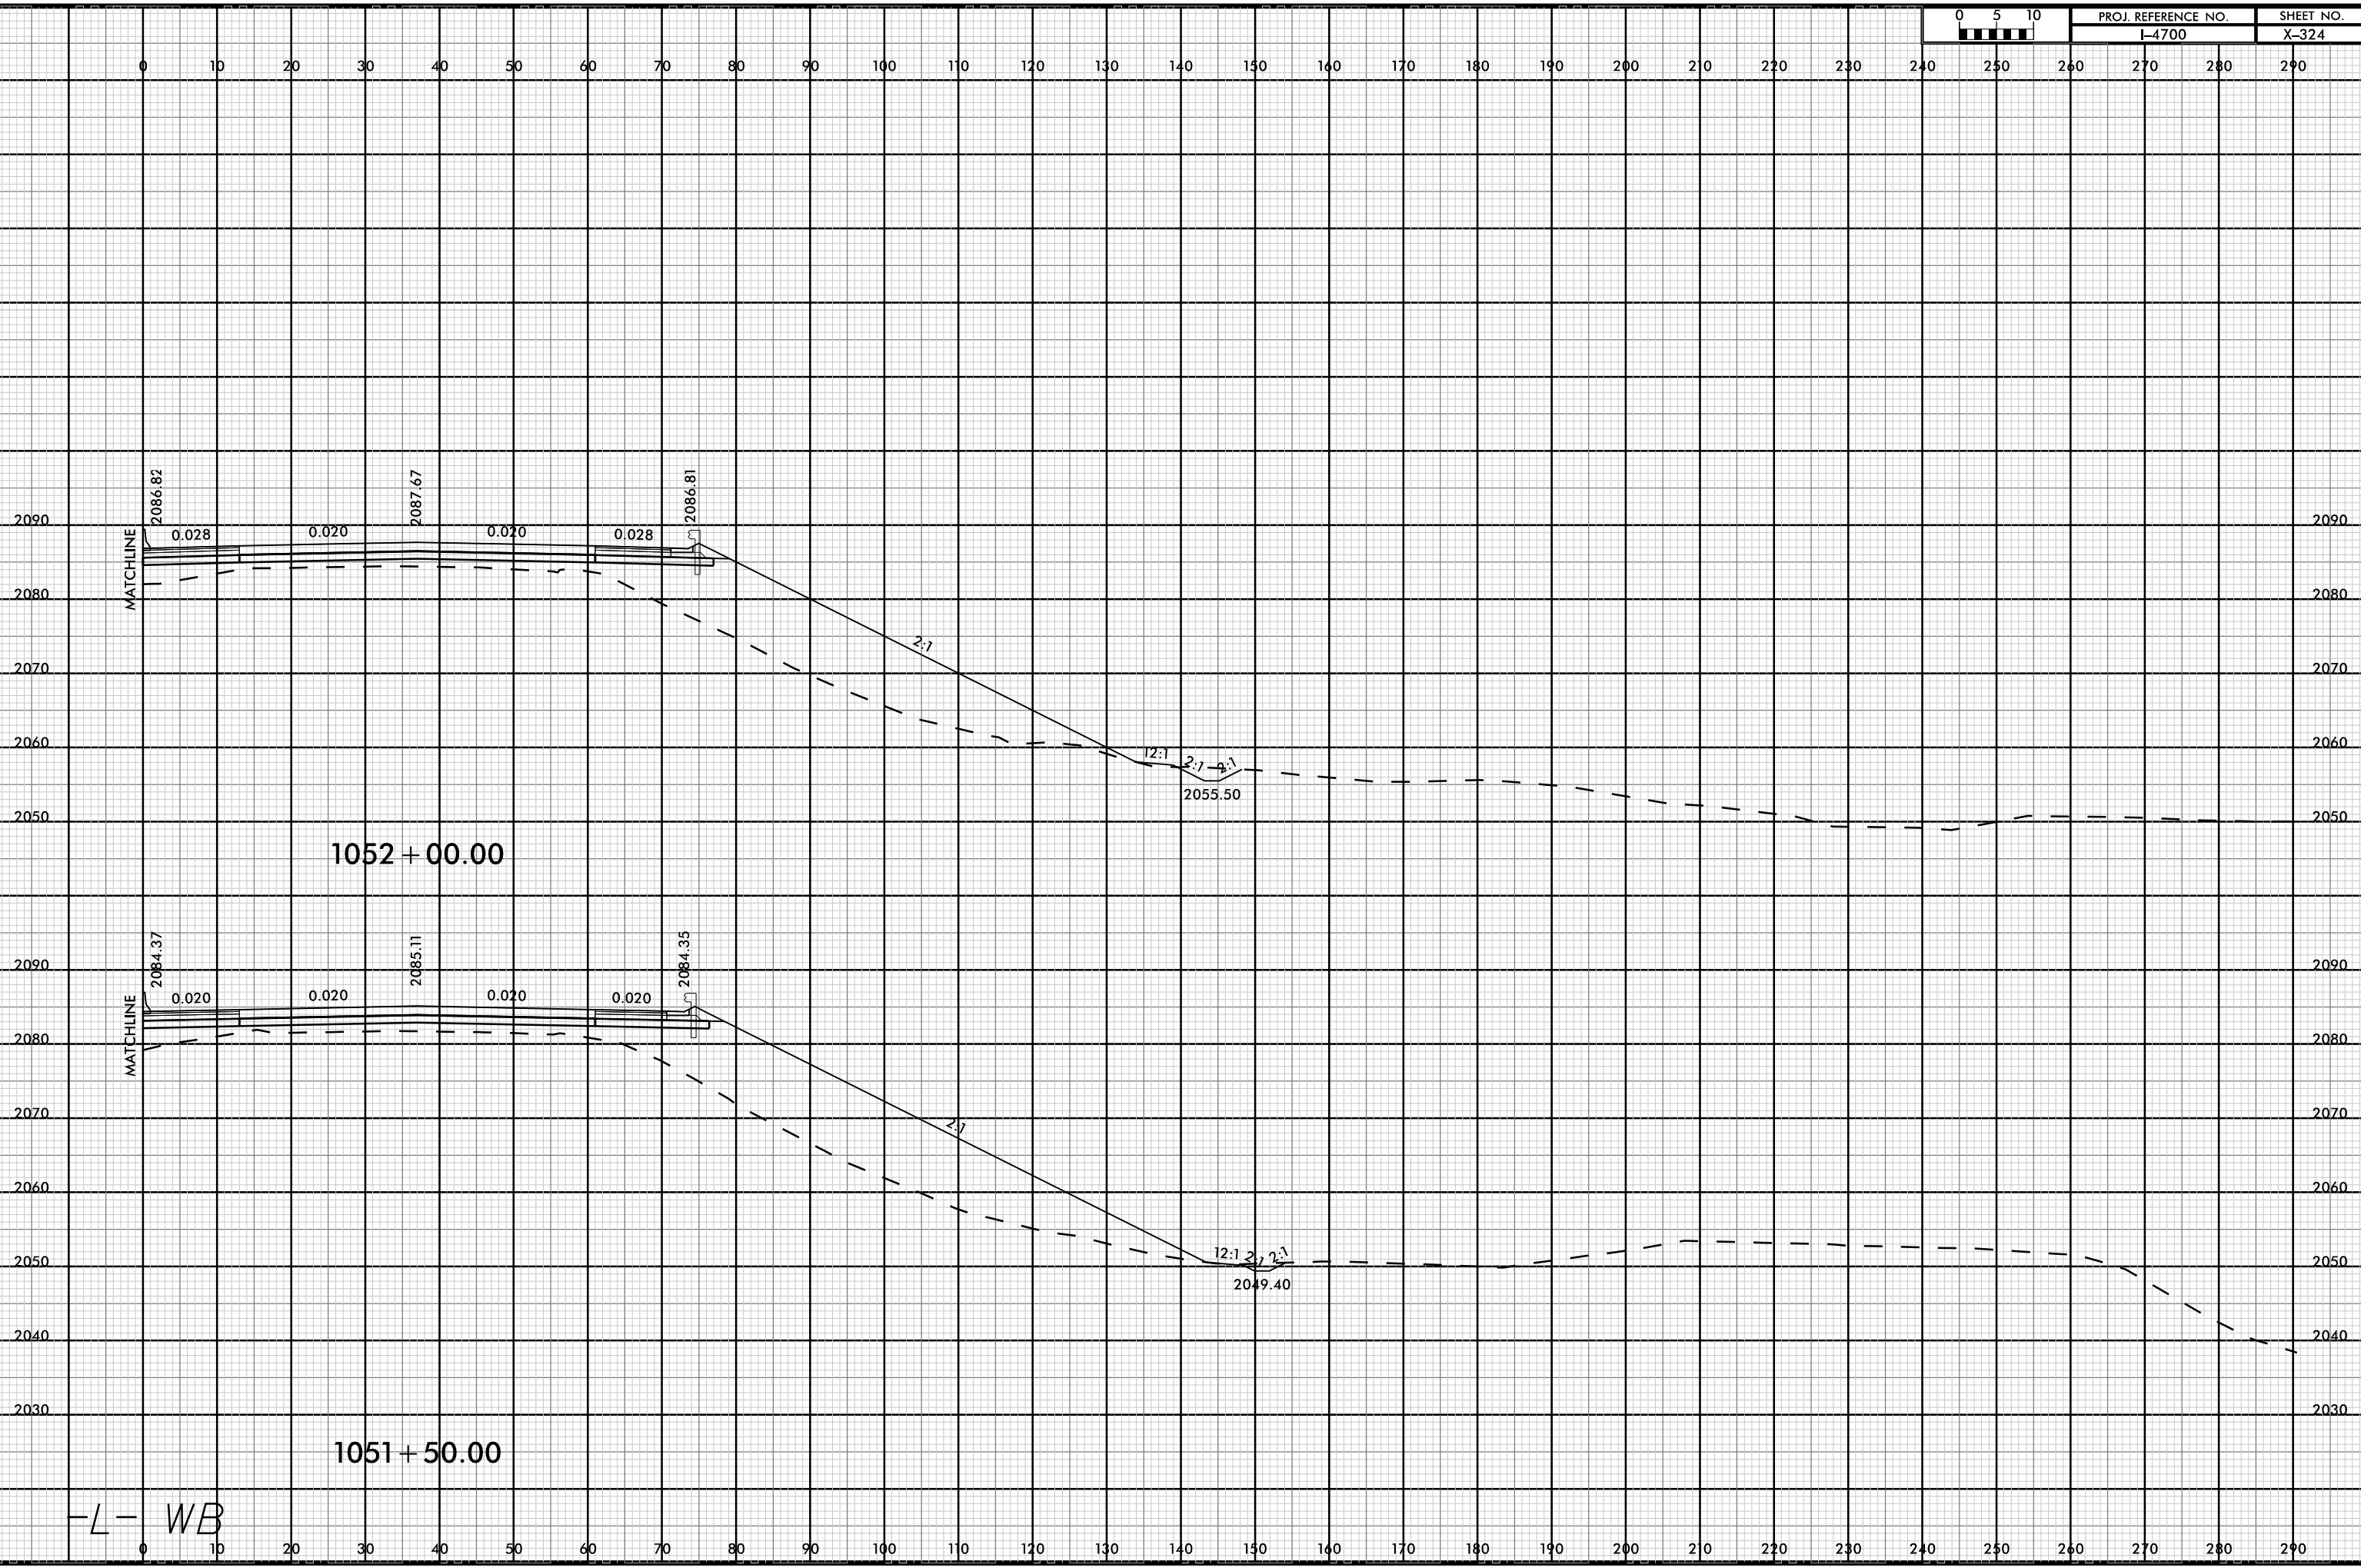


1052 + 00.00

1051 + 50.00


-L- WB

08-MAR-2009 13:18
I:\4700A_F001_XPL_ML.dgn
FNITB

8/23/99

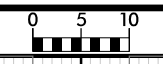

PROJ. REFERENCE NO.	SHEET NO.
I-4700	X-325



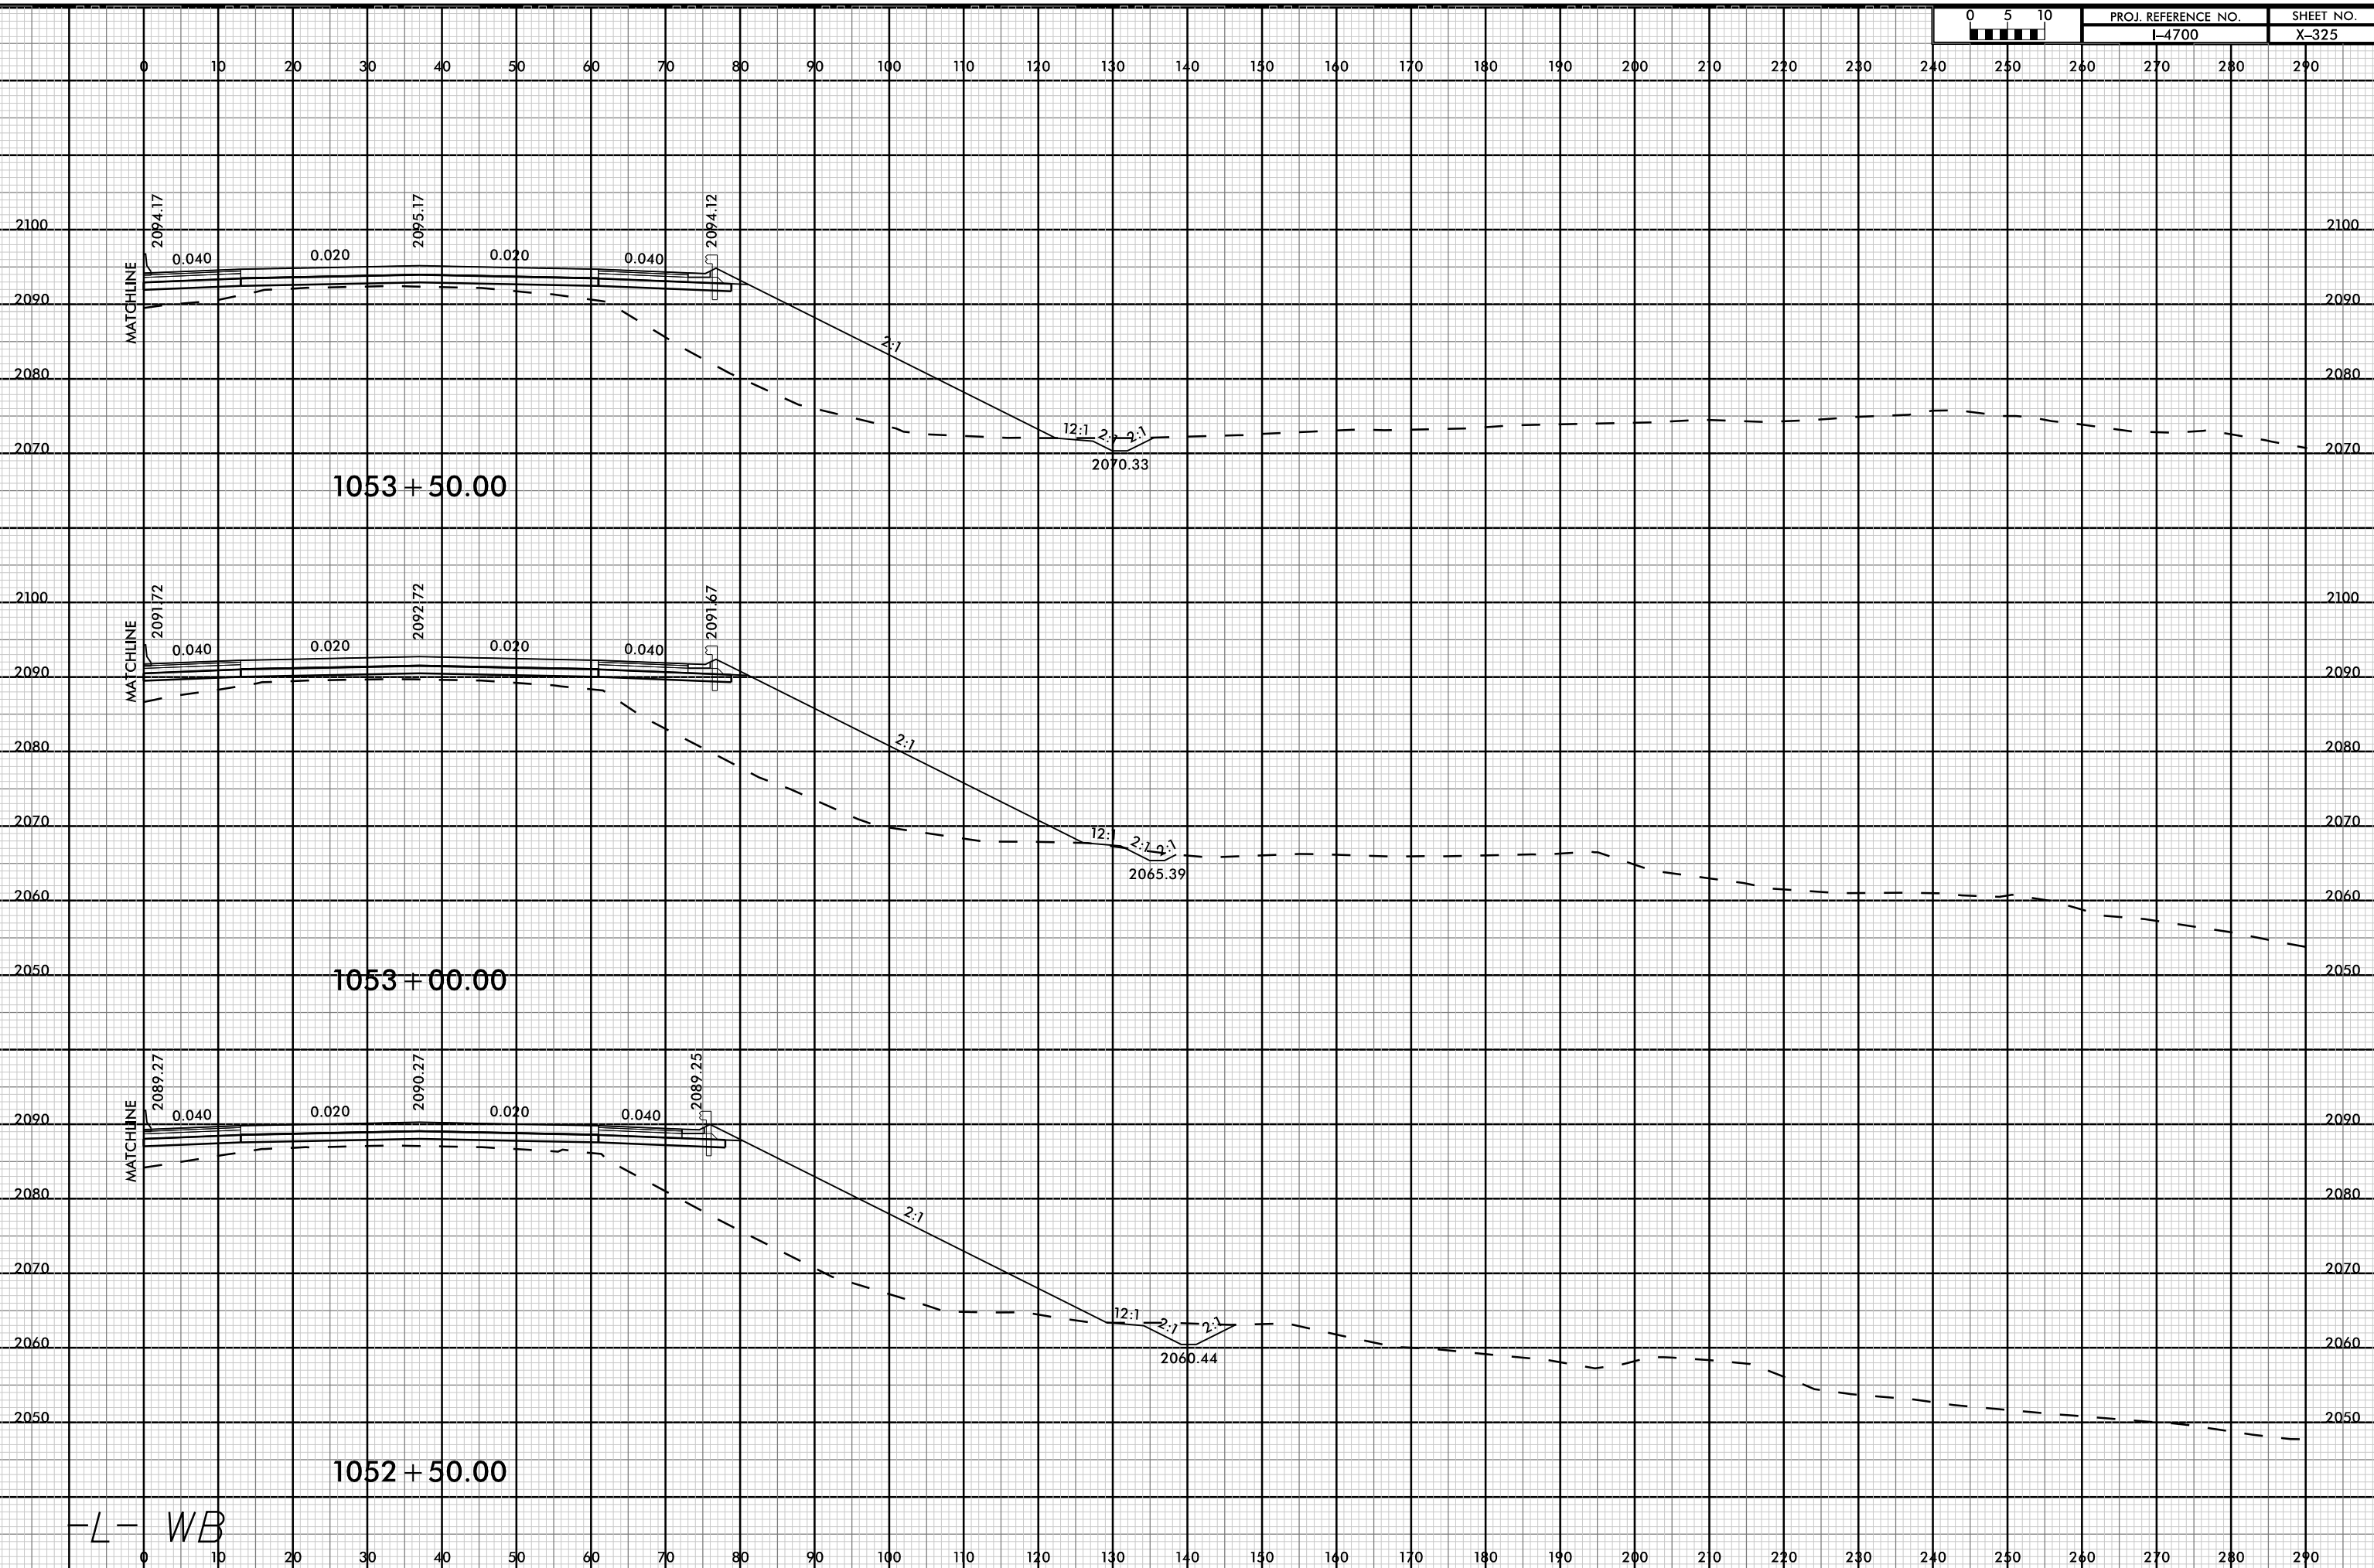


08-MAR-2009 13:18
I-4700A-ROD-XPL-ML.dgn
FINITE

-L- WB




0 10 20 

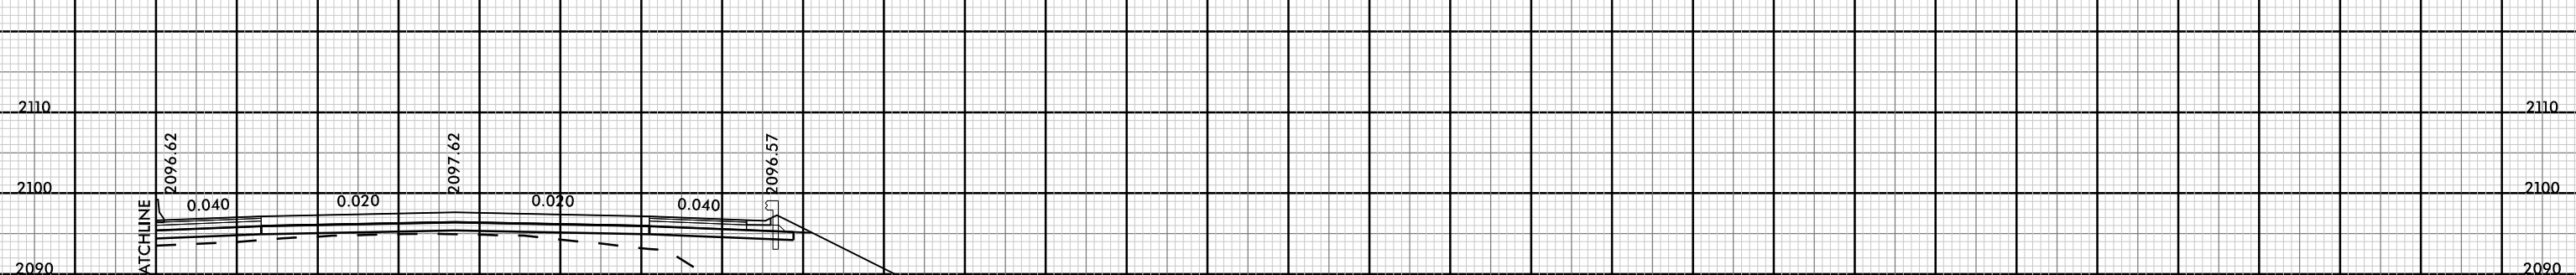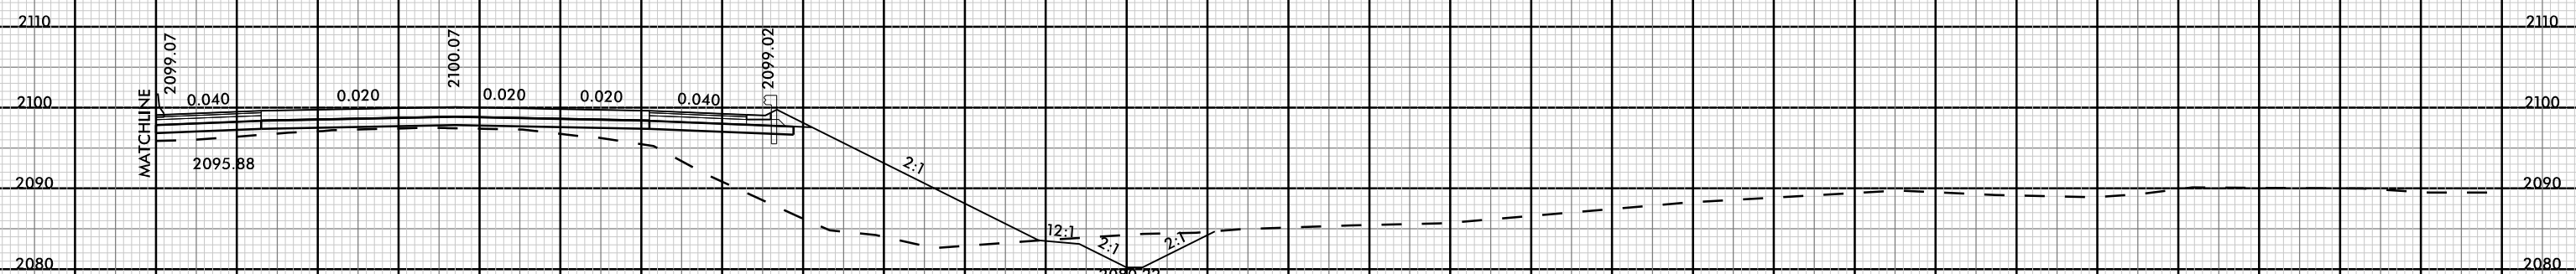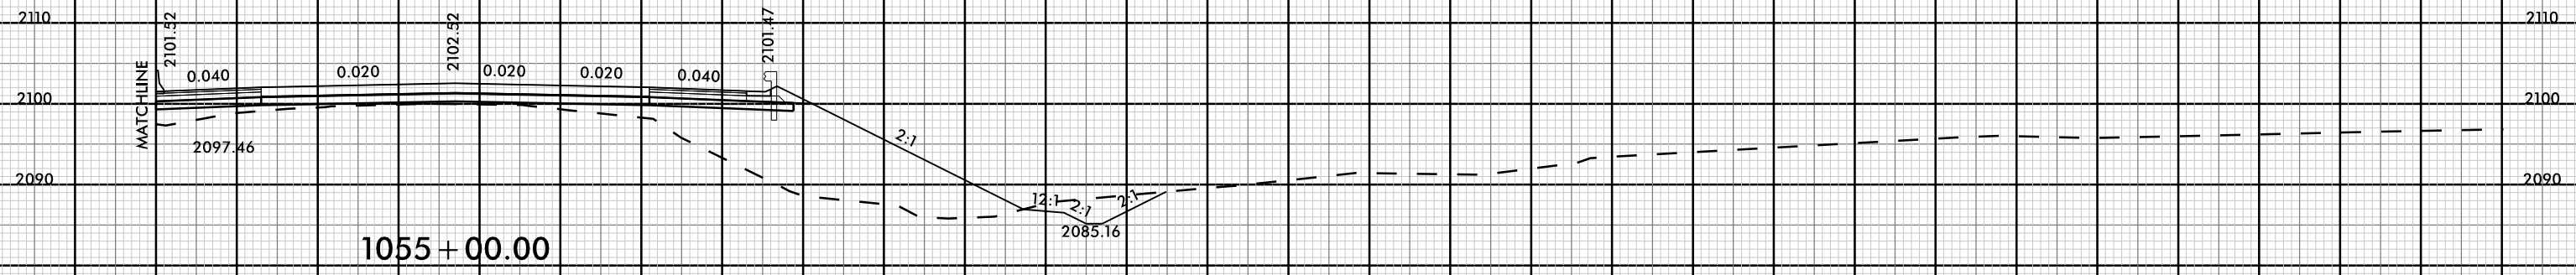


-L- WB

8/23/99

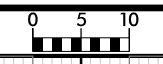


PROJ. REFERENCE NO.	SHEET NO.
I-4700	X-327

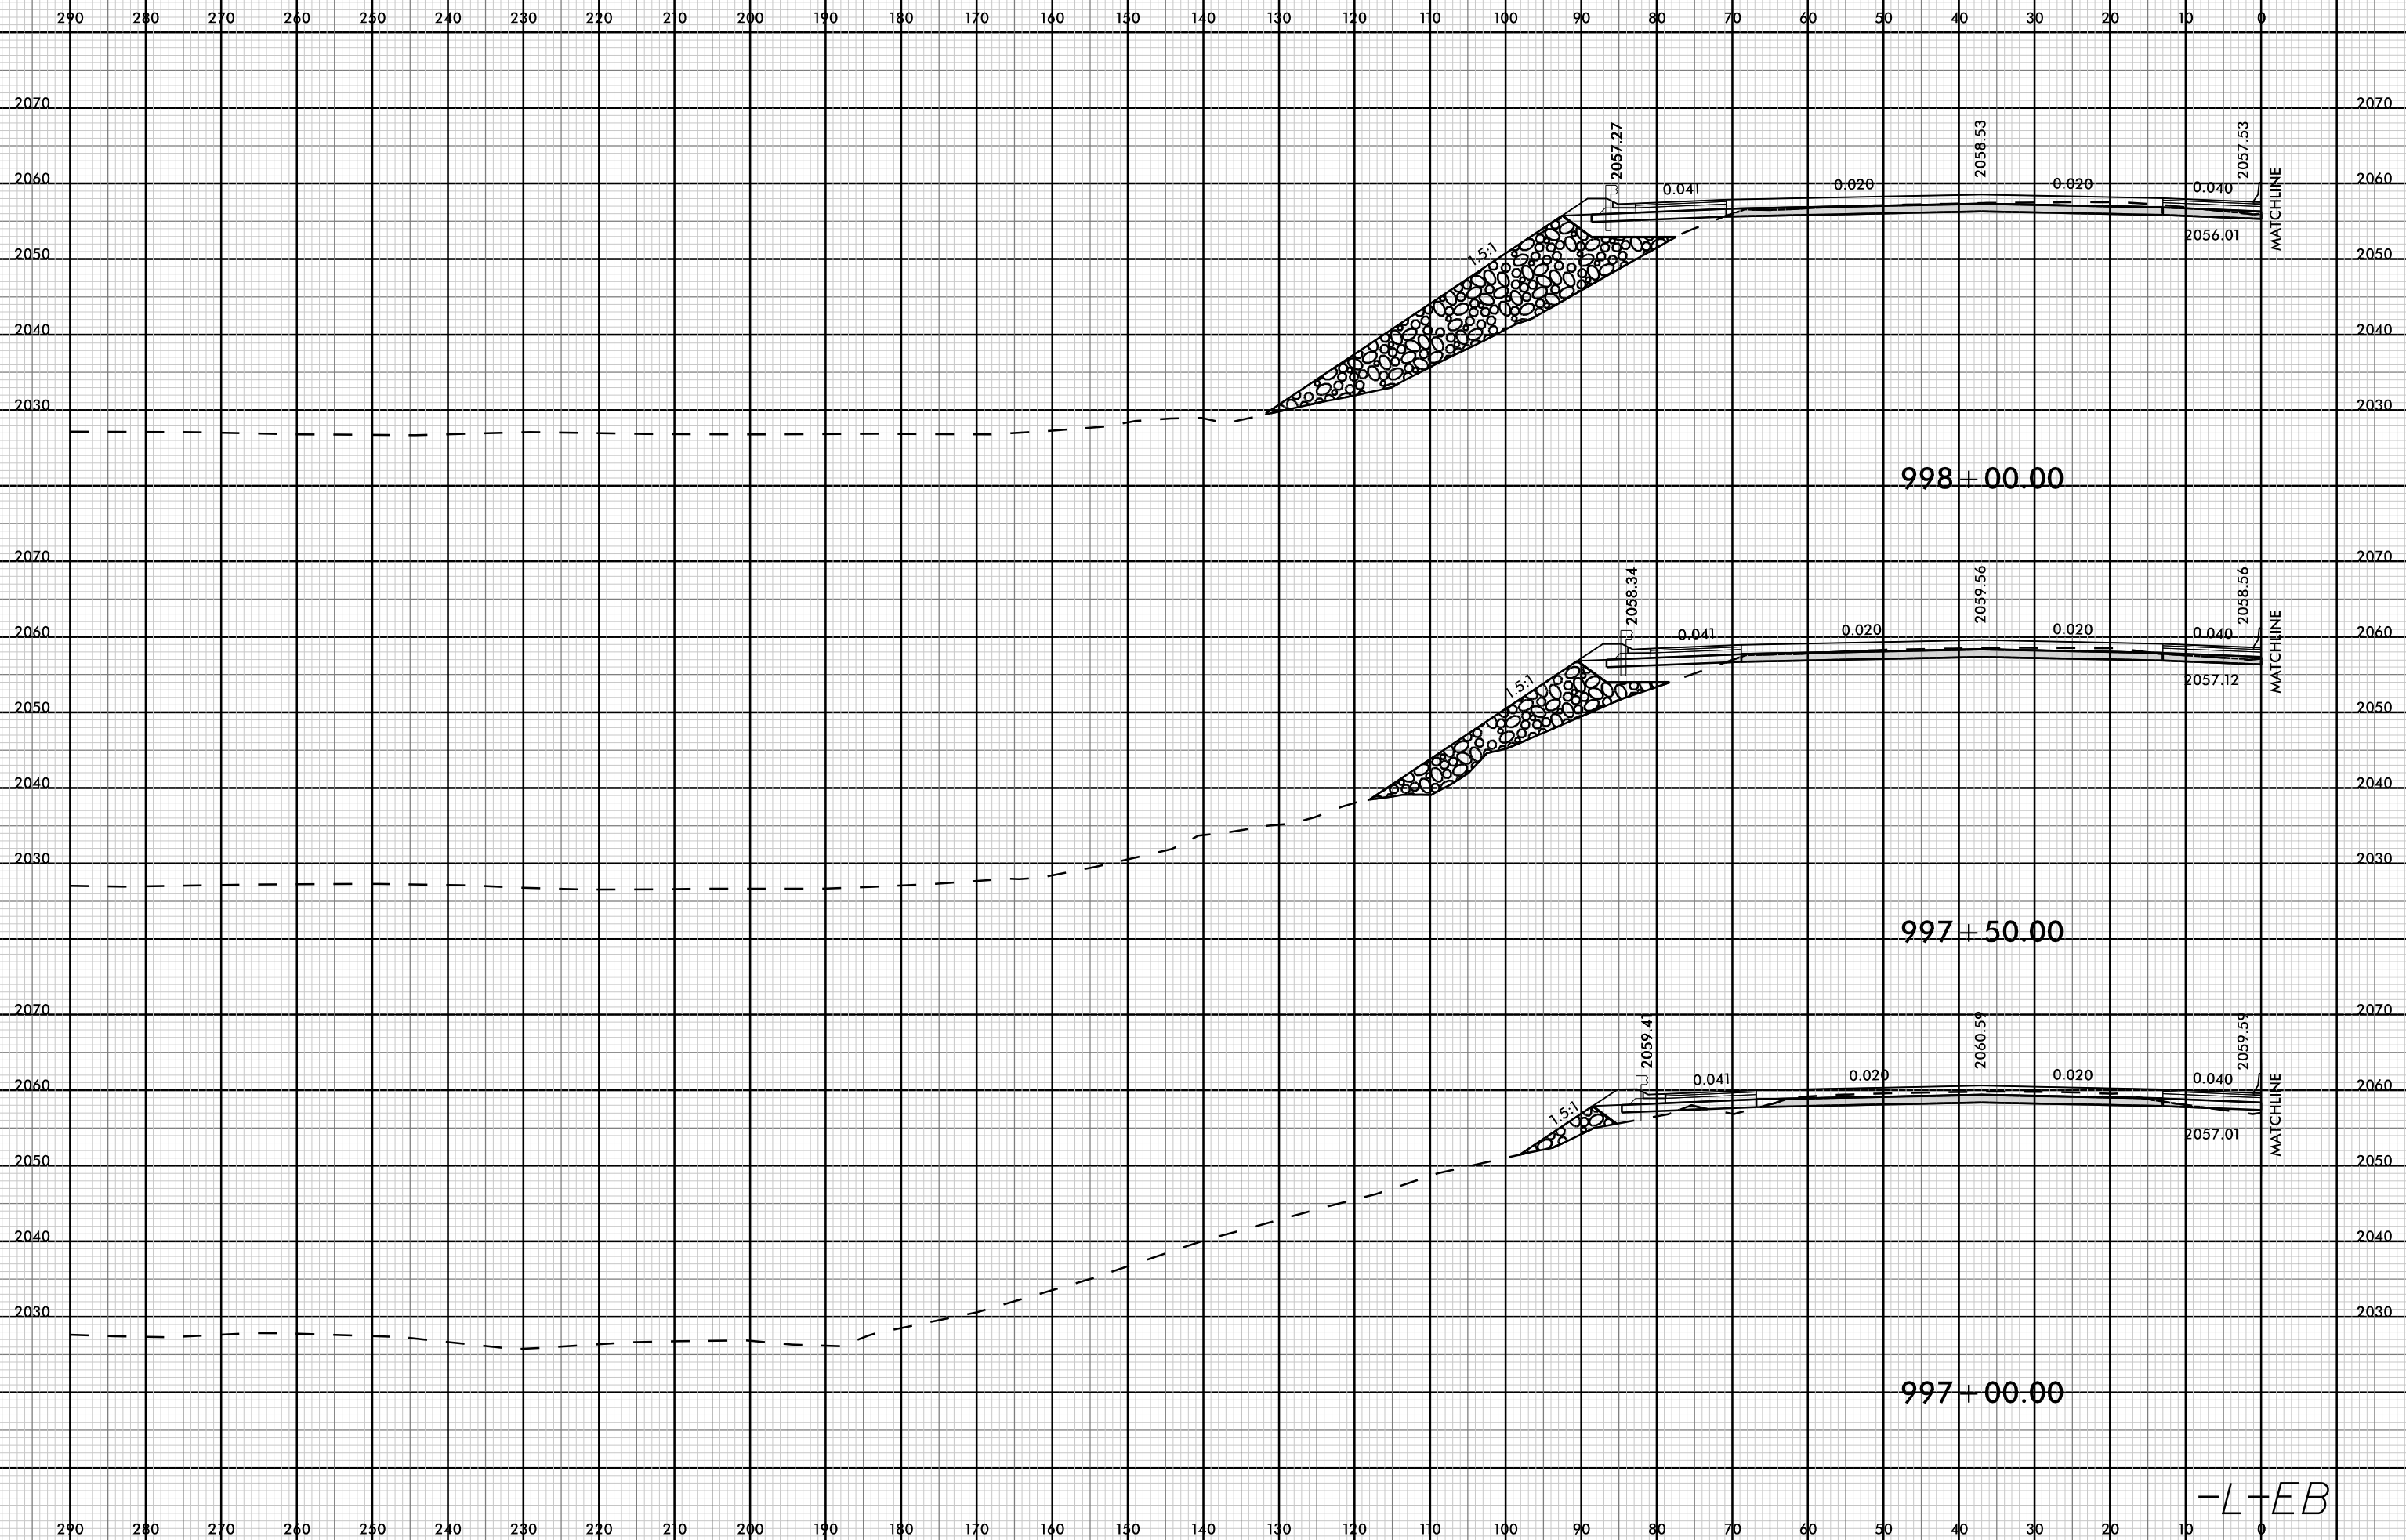


08-MAR-2009 13:19
I4700A-ROAD-XP-L-ML.dgn
FINITB

-L-EB

8/23/99

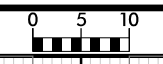


PROJ. REFERENCE NO.	SHEET NO.
I-4700	X-328

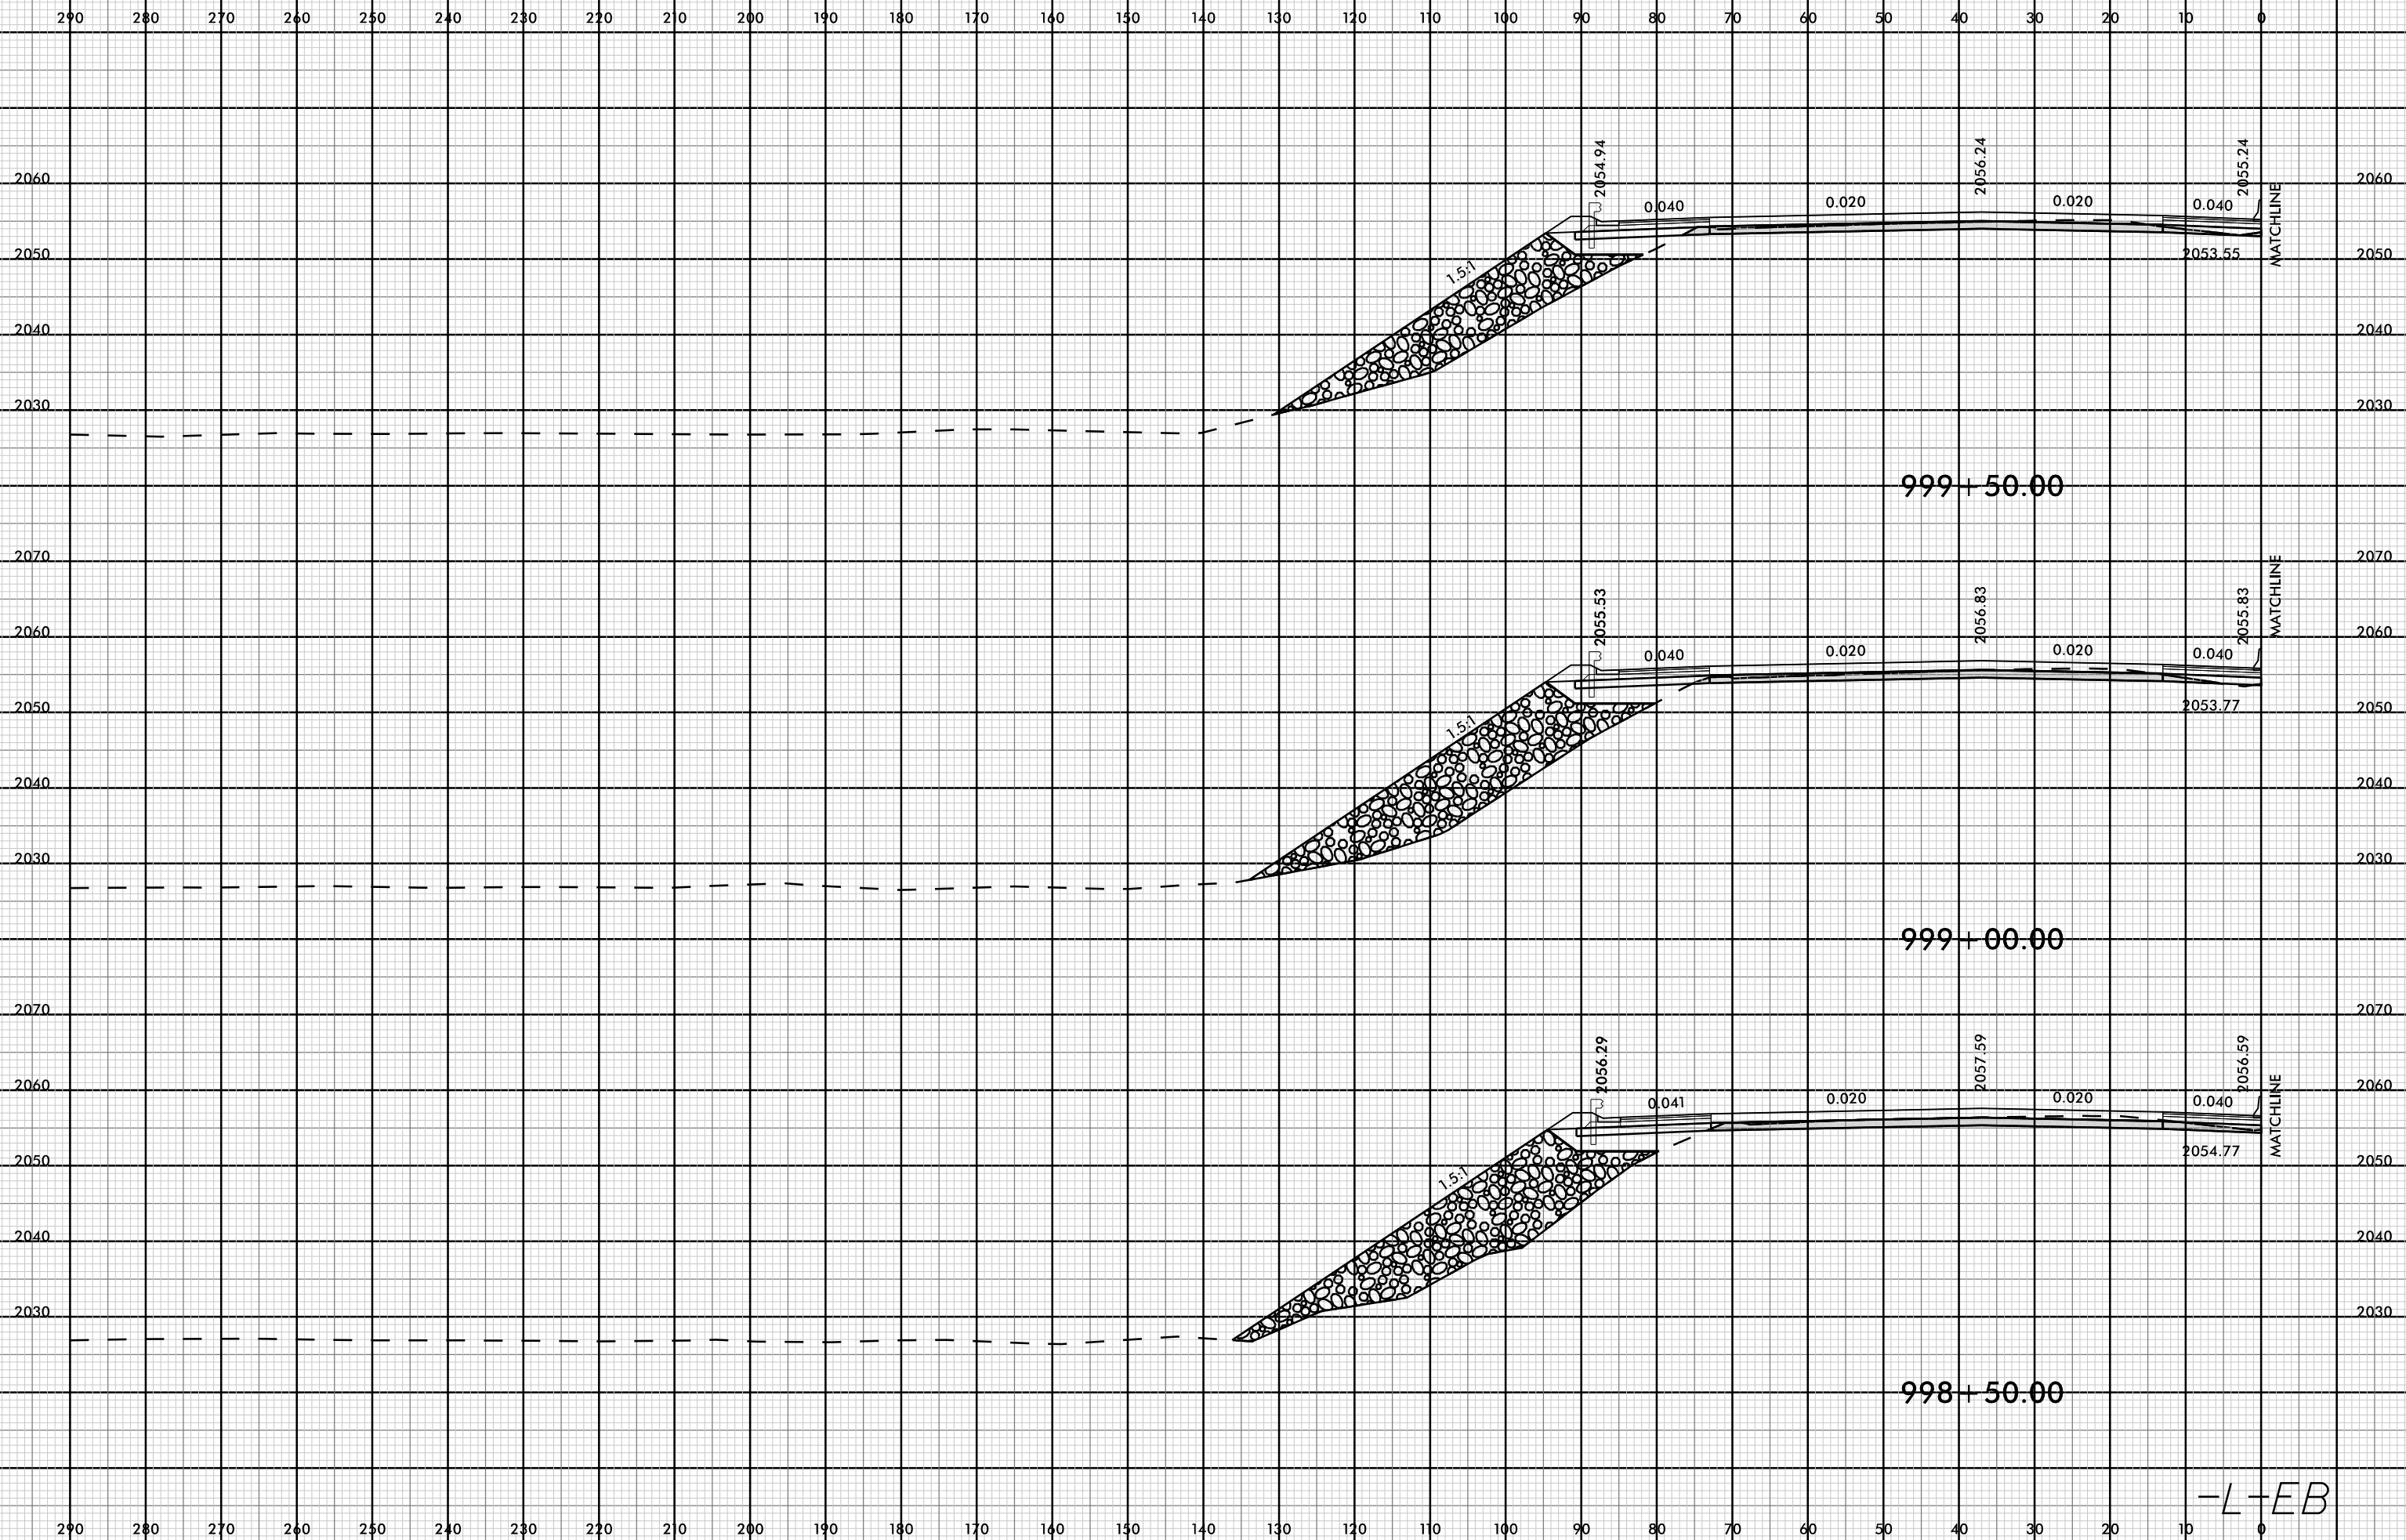


08-MAR-2009 13:19:19
I4700A-RDY-XP-L_ML.dgn
FINITB

-L-EB

8/23/99

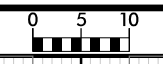


PROJ. REFERENCE NO.	SHEET NO.
I-4700	X-329

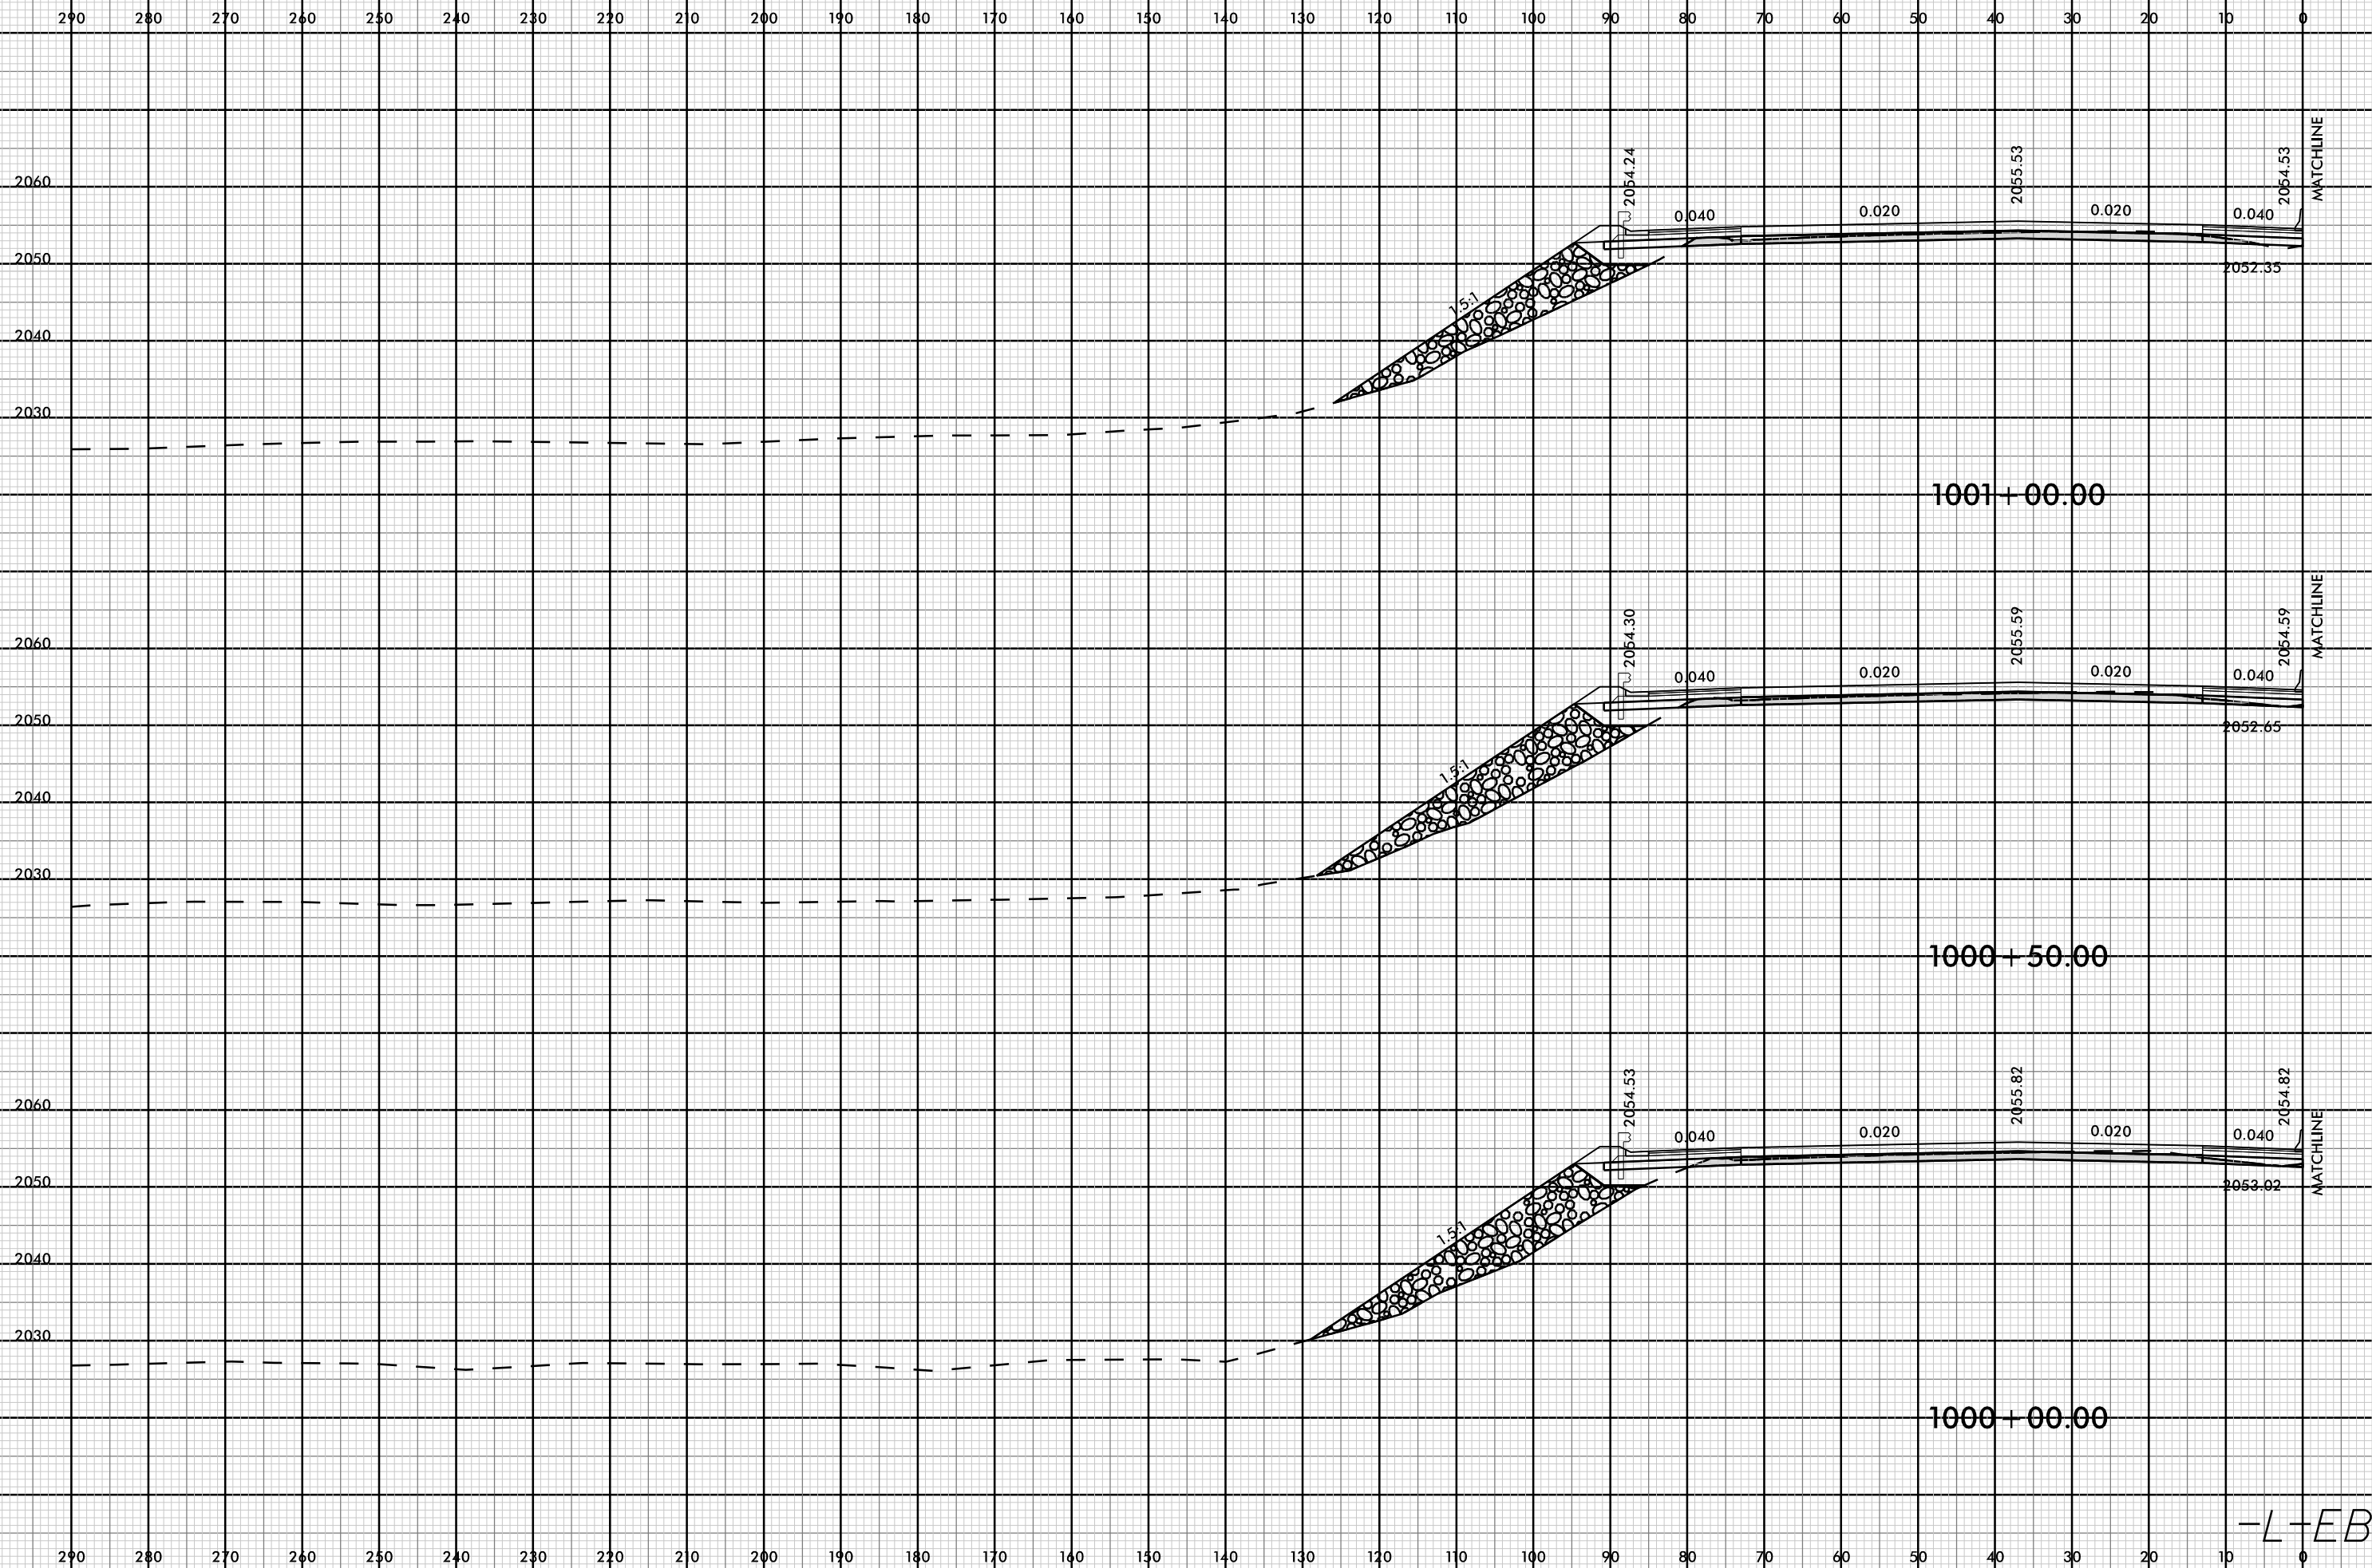


08-MAR-2009 13:19
I:\4700A\RDY_XPL_ML.dgn
FINITB

-L-EB

8/23/99

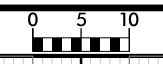


PROJ. REFERENCE NO.	SHEET NO.
I-4700	X-330

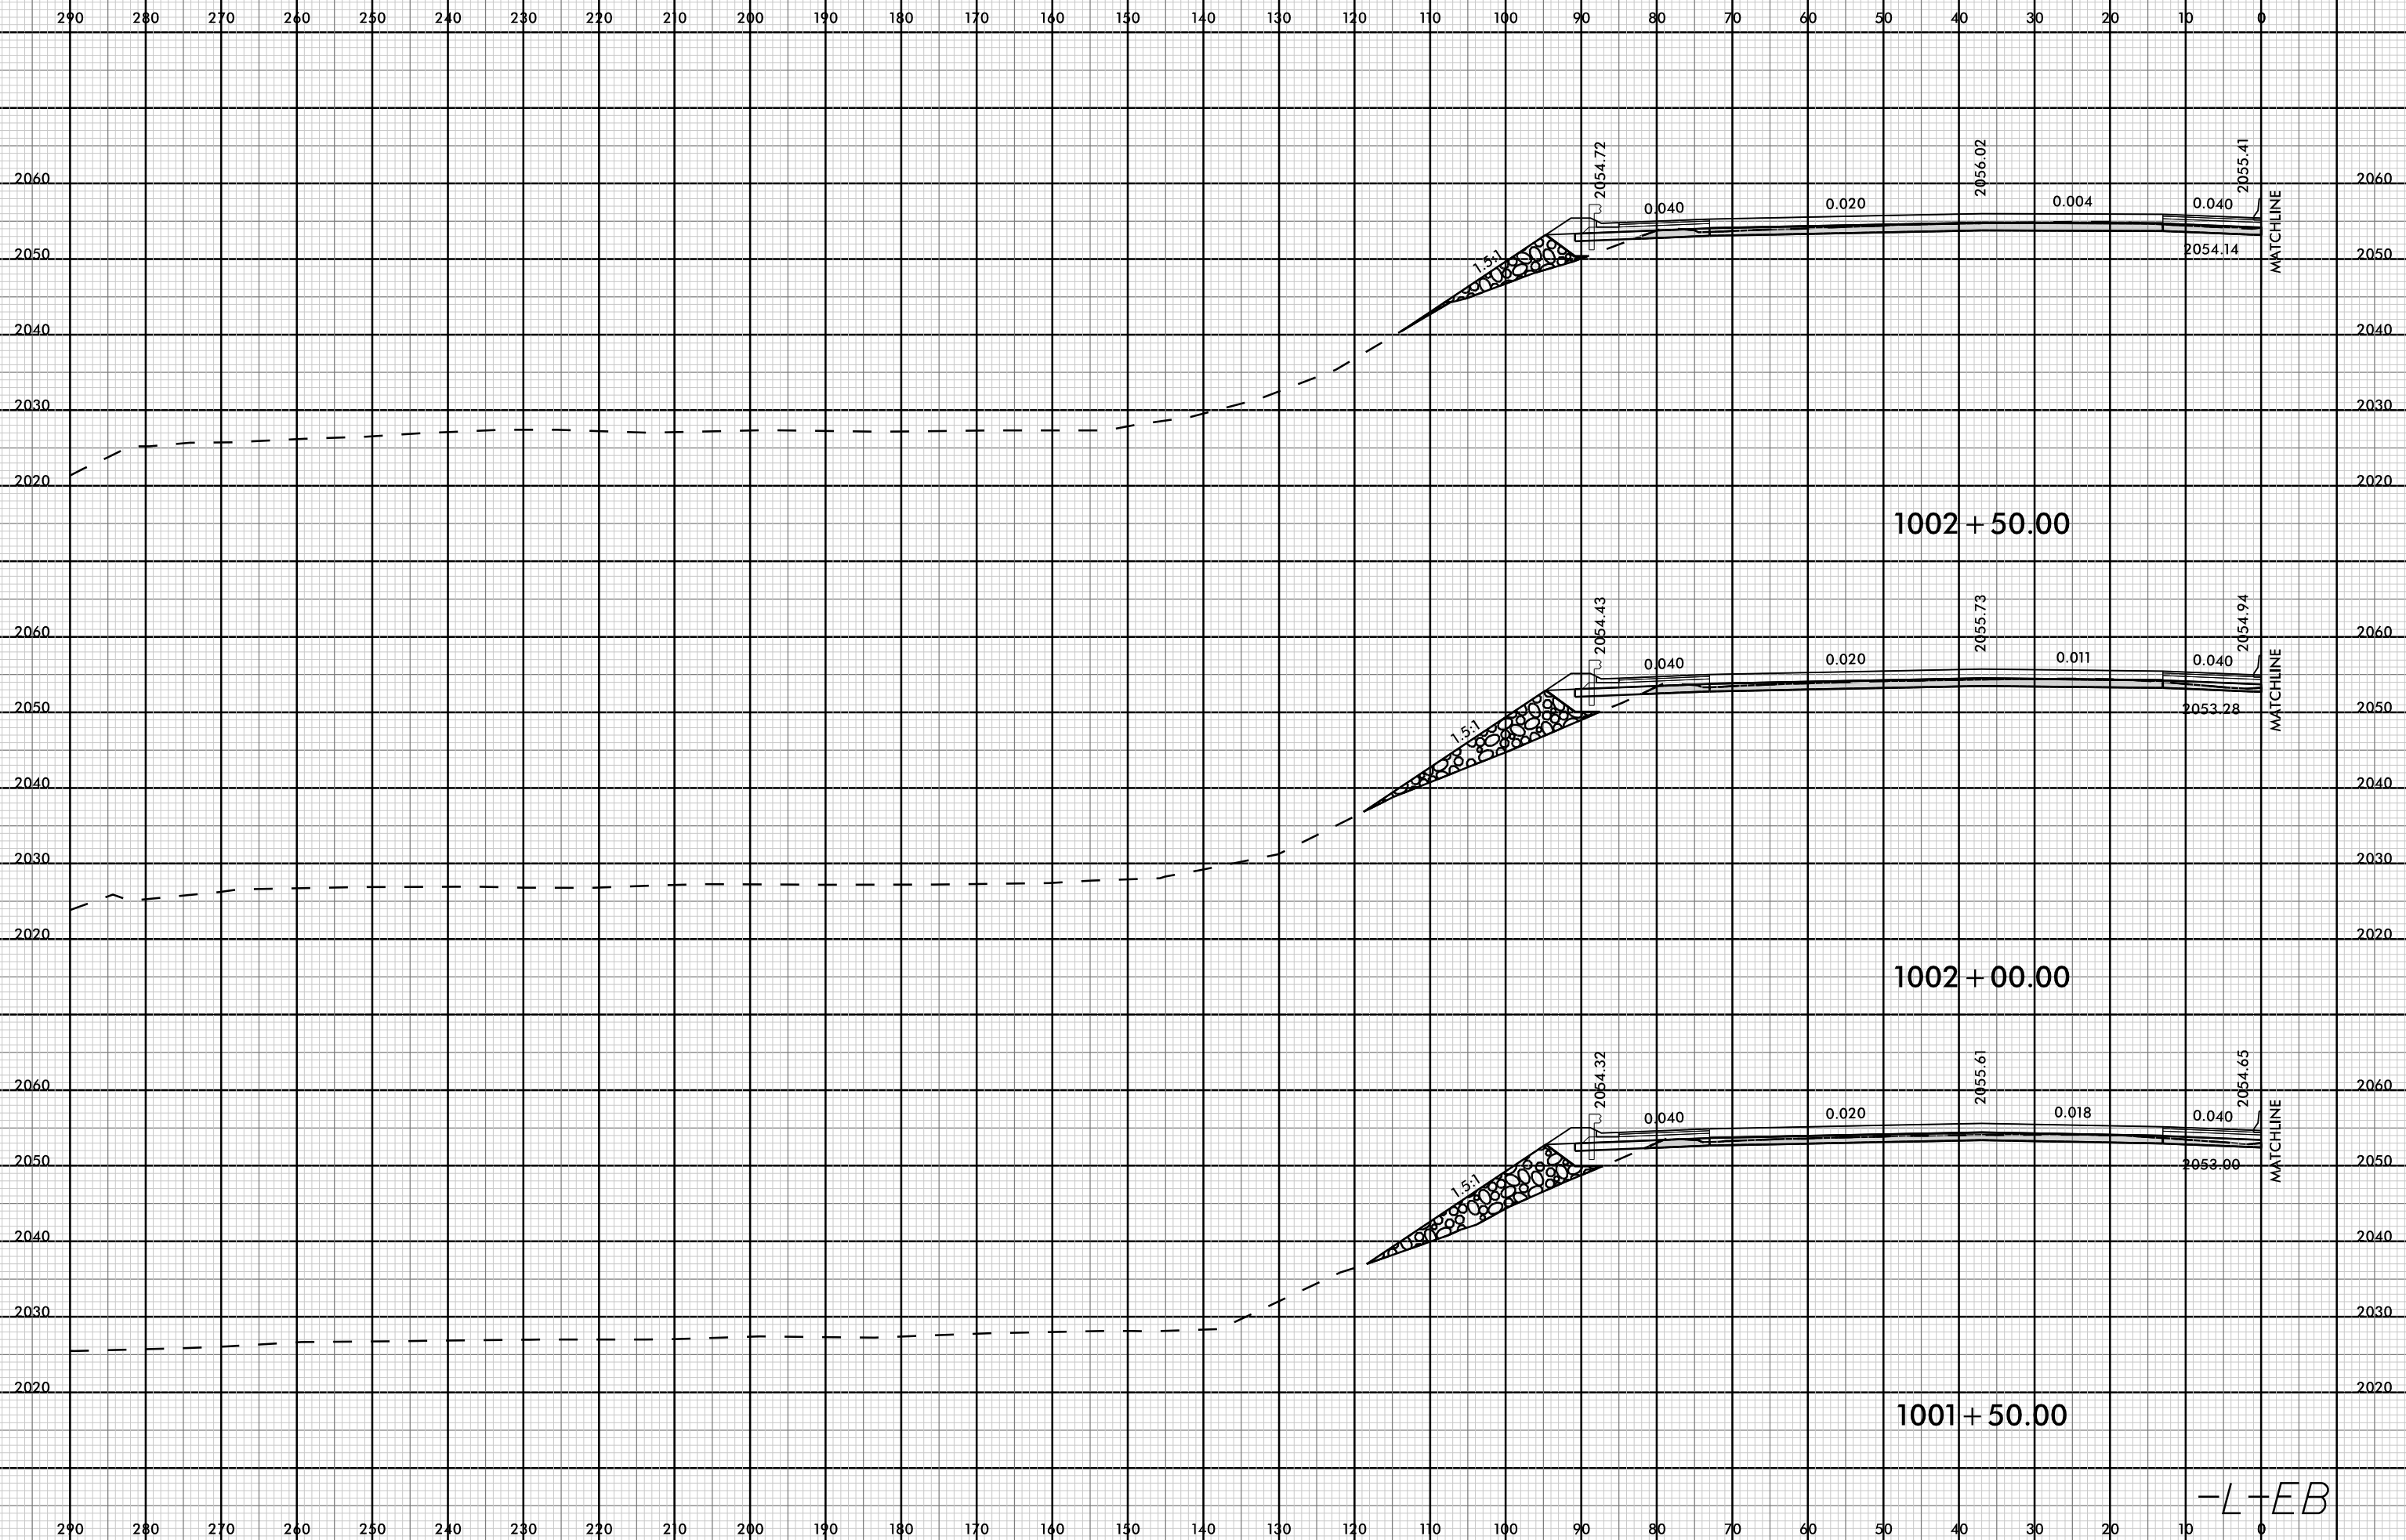


08-MAR-2009 15:19:19
I4700A-RDY-XP-L_ML.dgn
FINITE

-L-EB

8/23/99


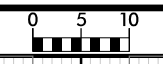


PROJ. REFERENCE NO.	SHEET NO.
I-4700	X-331

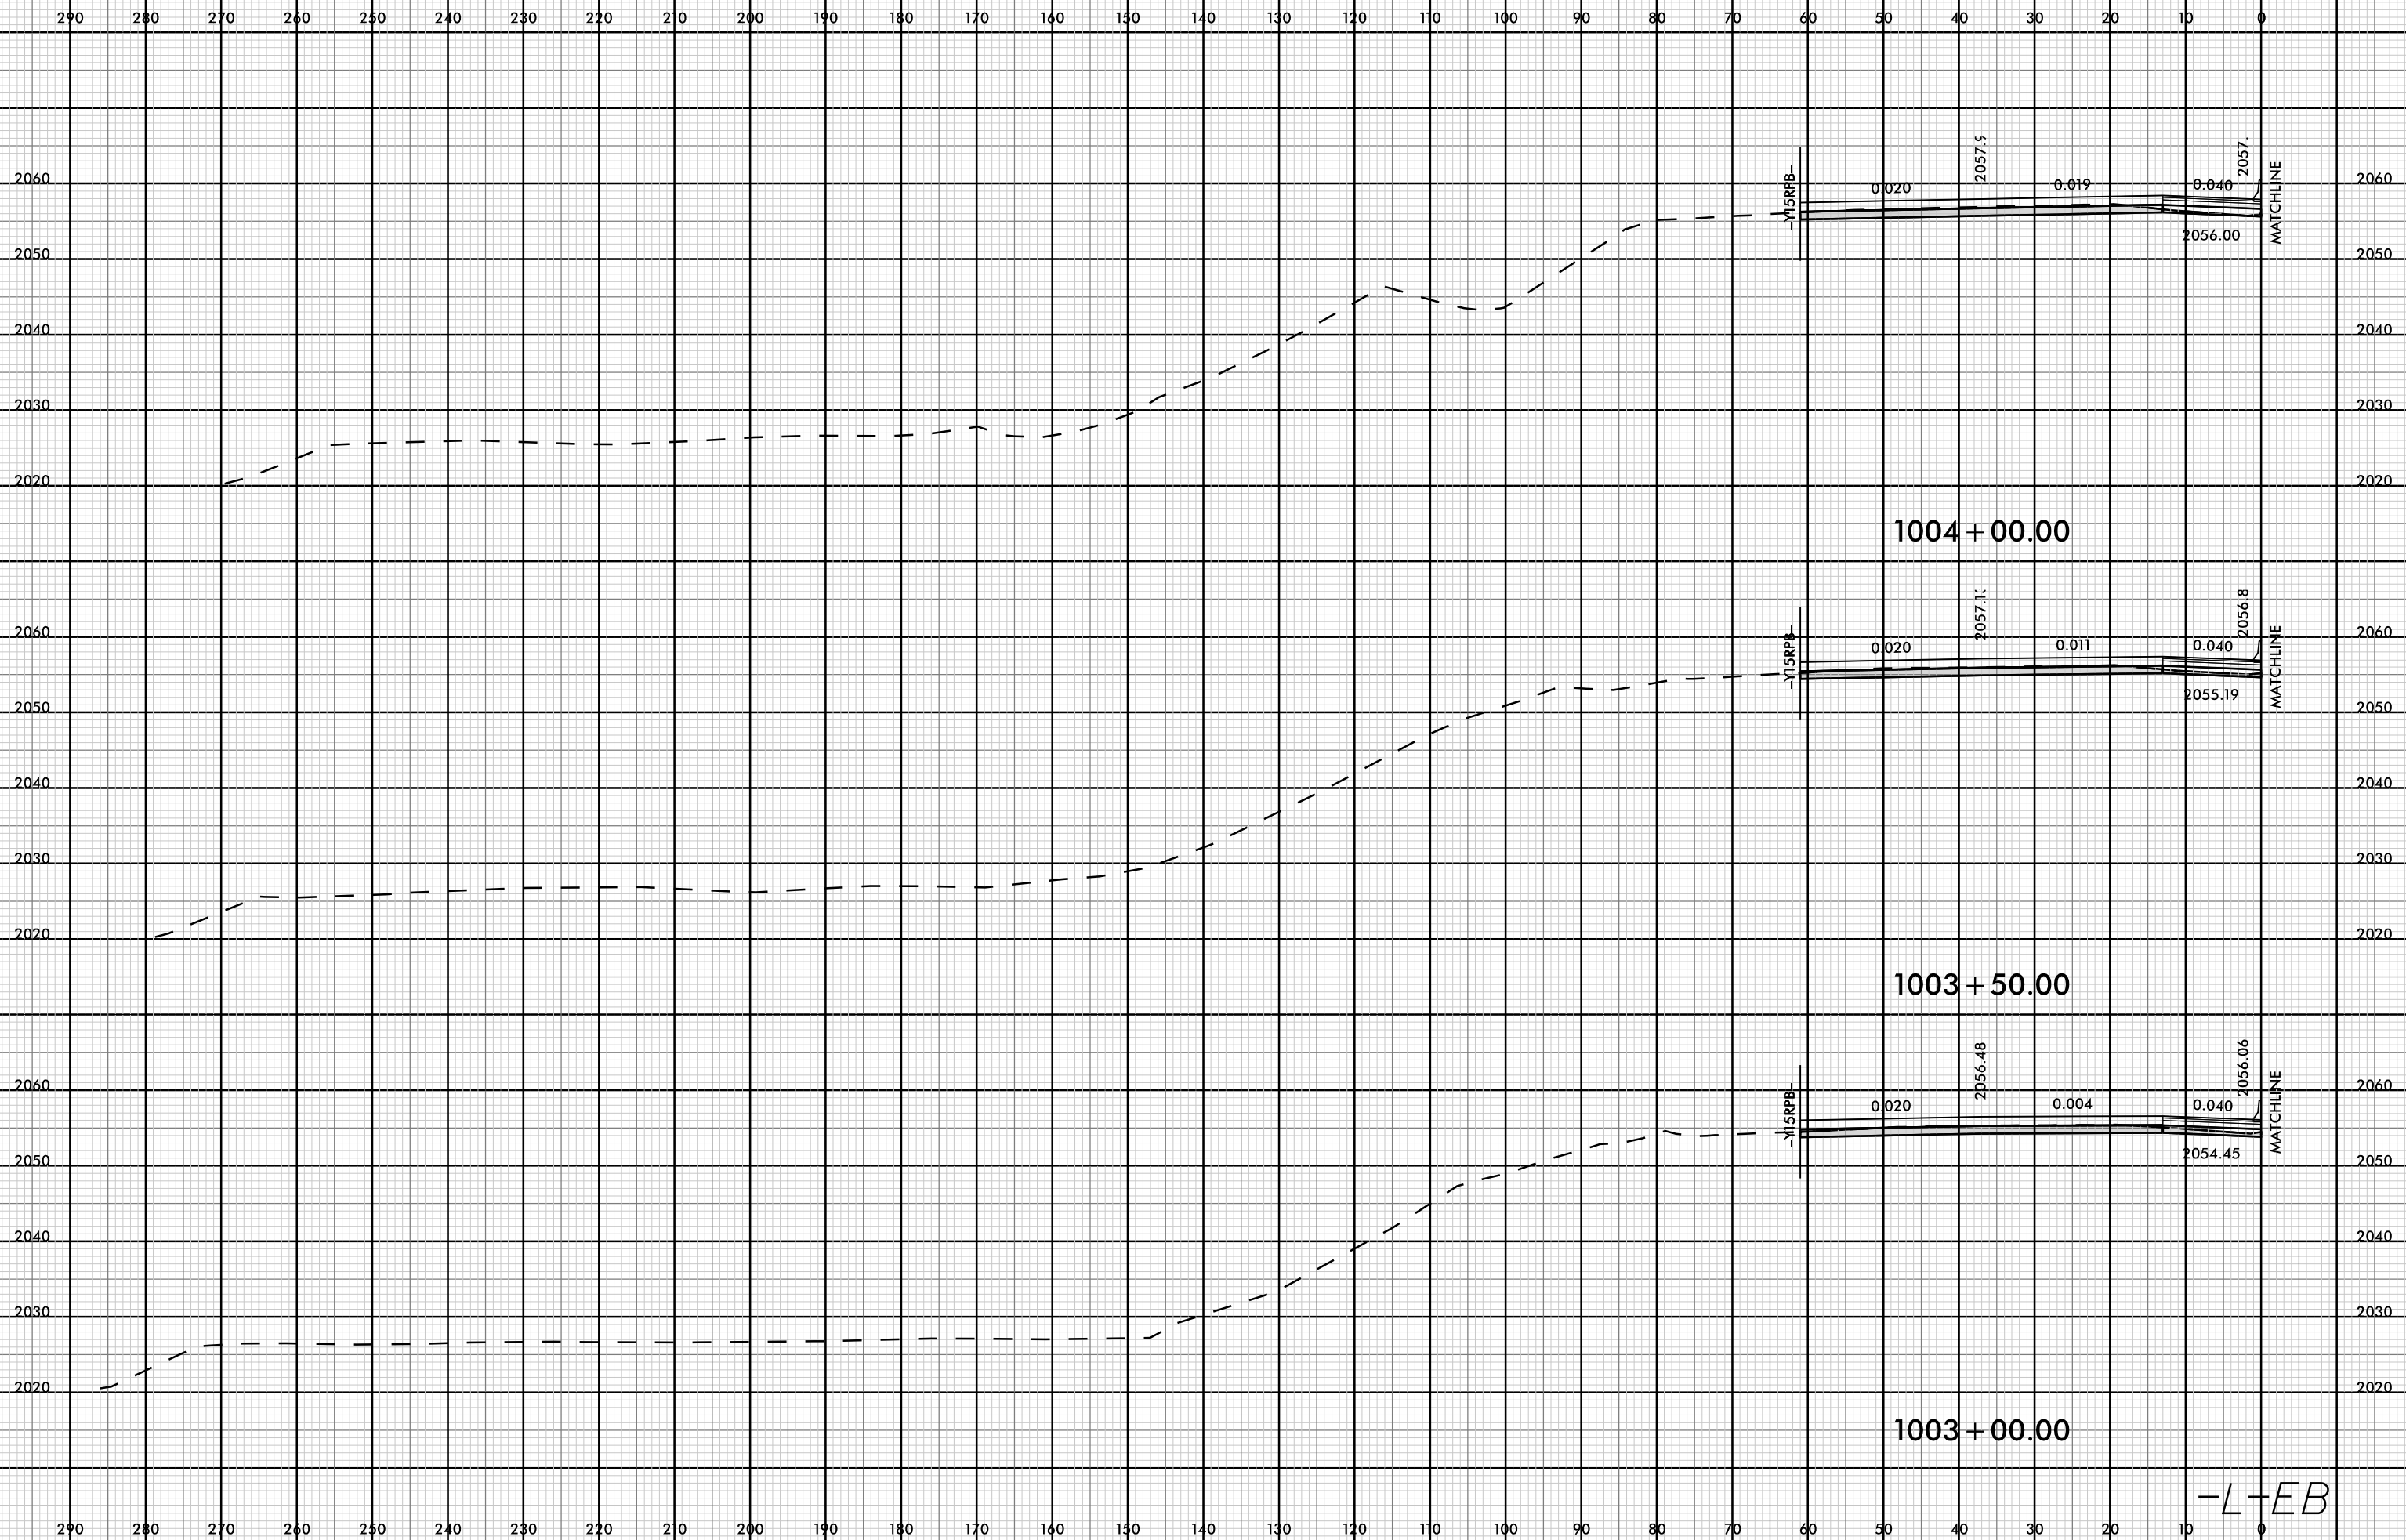


08-MAR-2009 13:19
I4700A-ROD-YR-L-ML.dgn
HN1TB


-L-EB

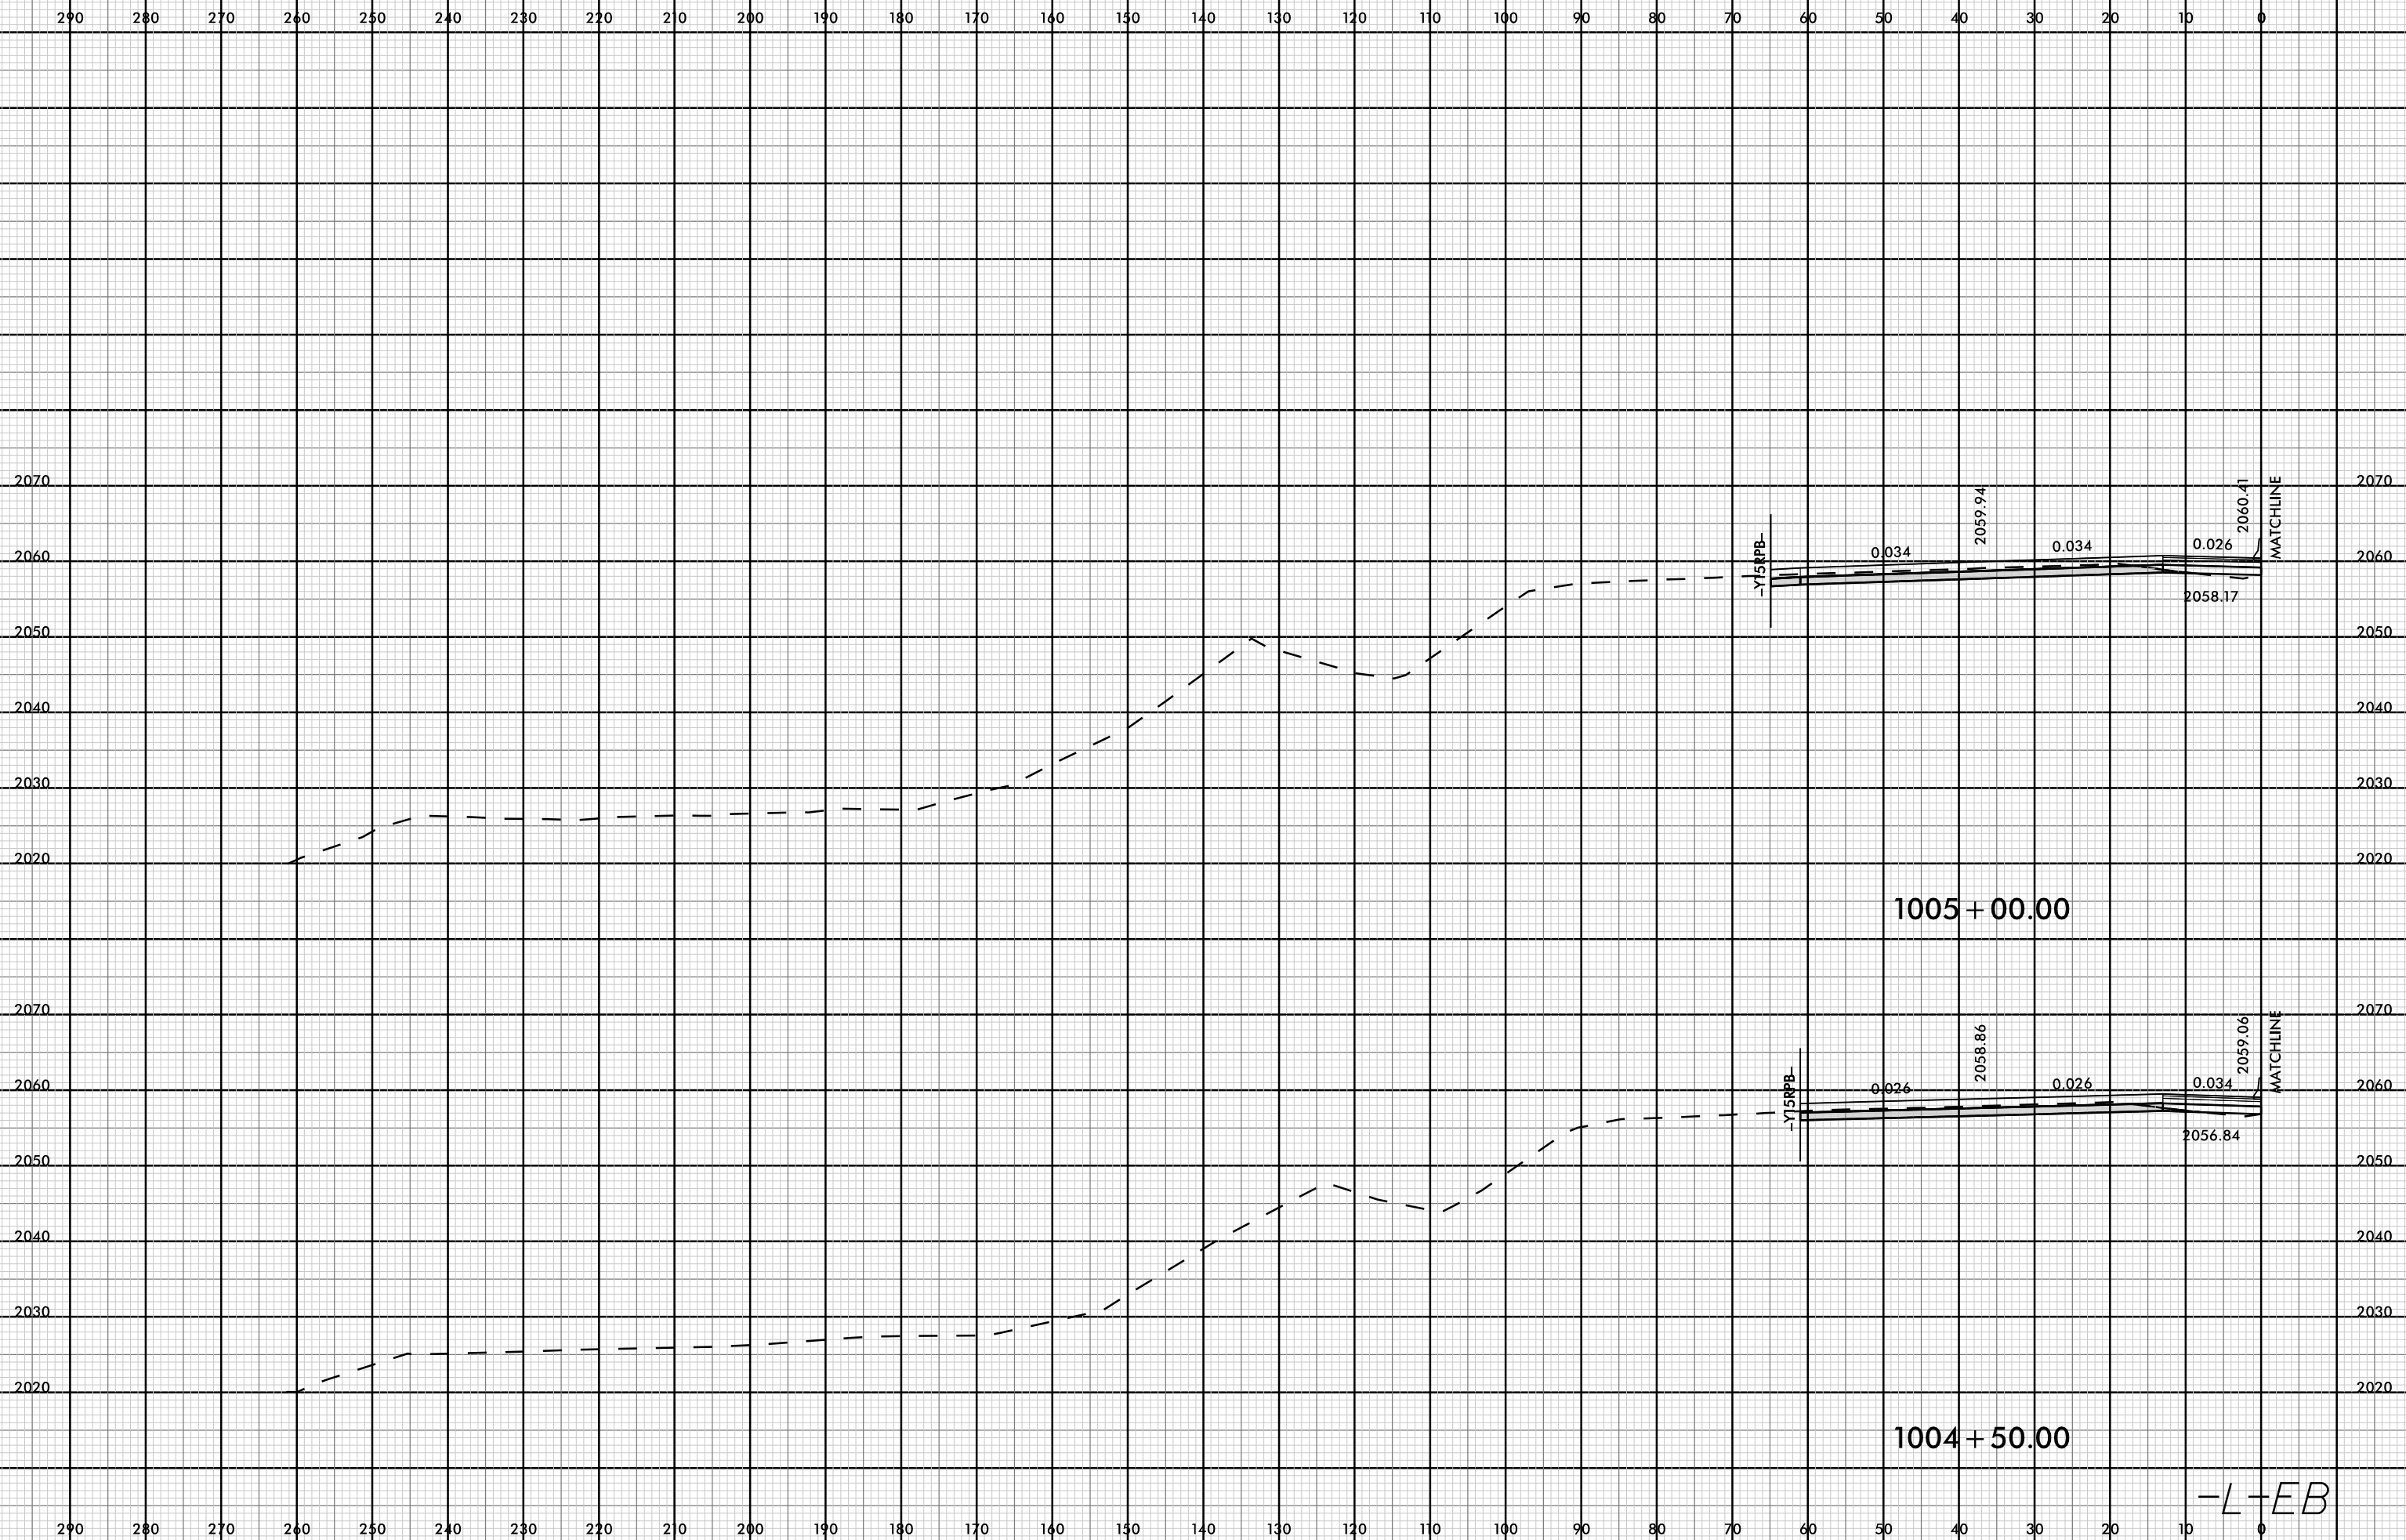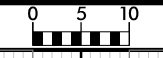

8/23/99

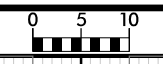


PROJ. REFERENCE NO.	SHEET NO.
I-4700	X-333

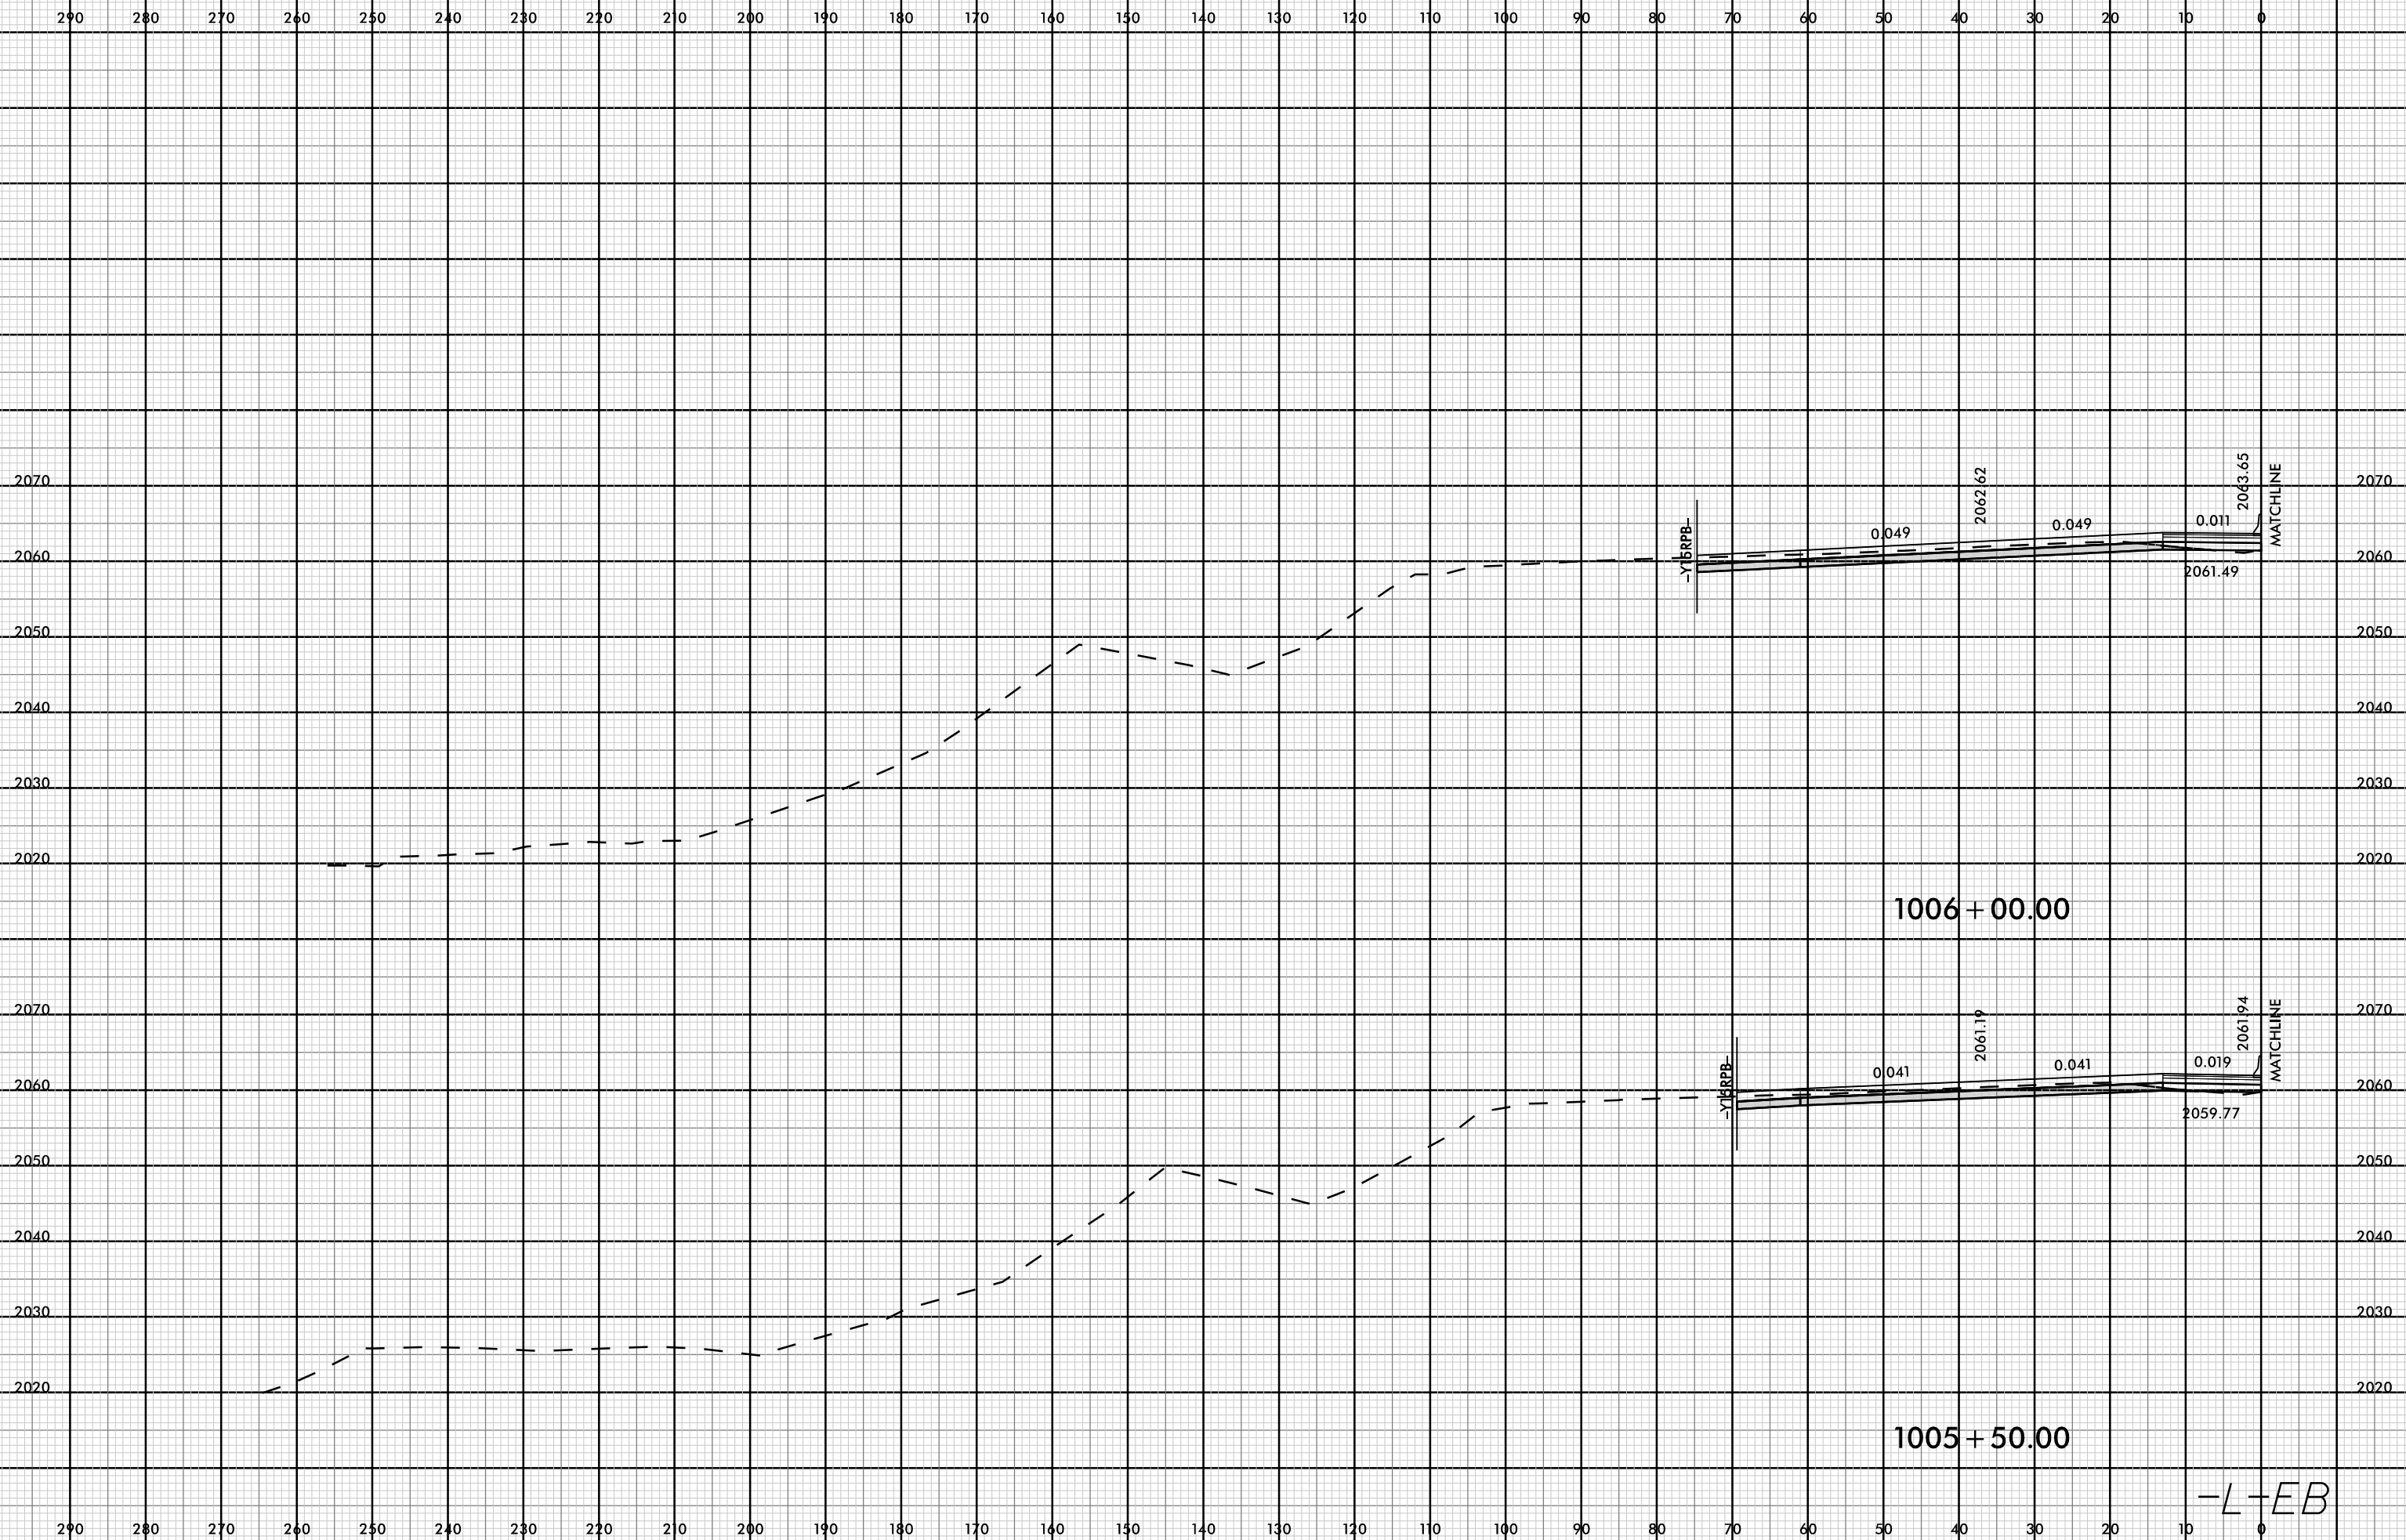


08-MAR-2009 15:19:19
I4700A-F001-XP1-L_M_L.dgn
FINITE

8/23/99

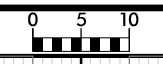

PROJ. REFERENCE NO.	SHEET NO.
I-4700	X-334

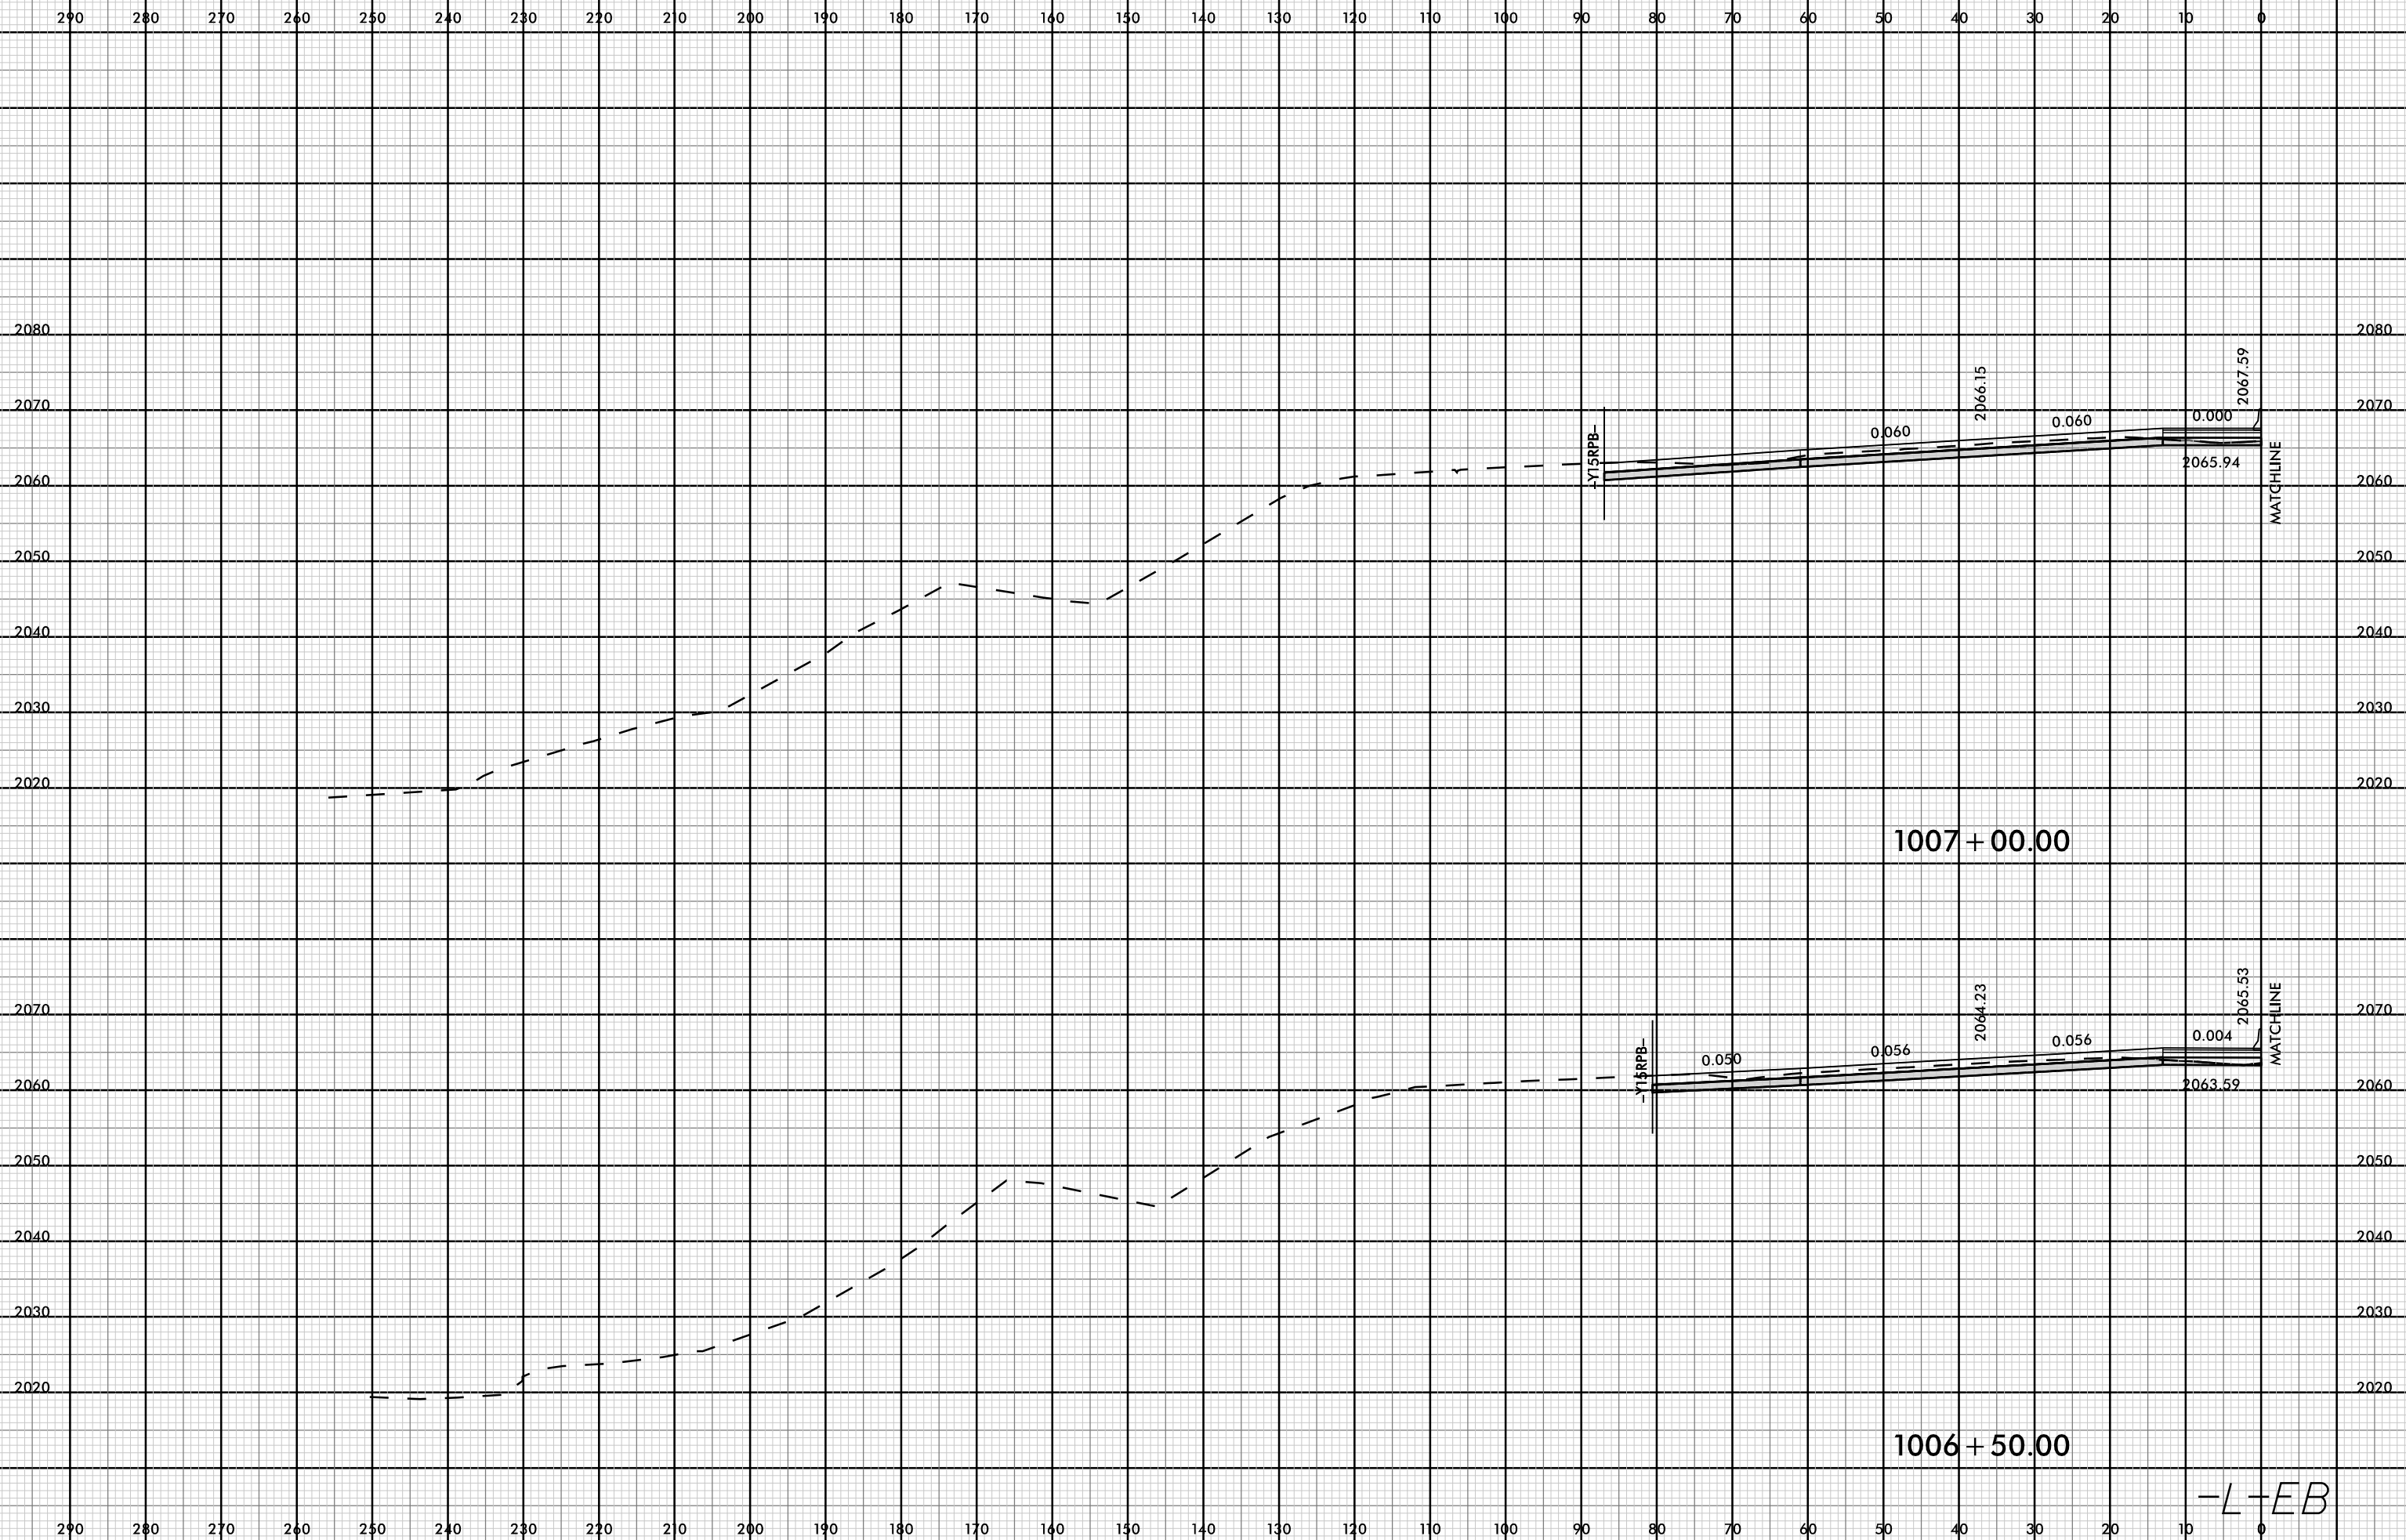

08-MAR-2009 13:19
I4700A-RDY-XPL-ML.dgn
FINITB

-L-EB