



**This electronic collection of documents is provided
for the convenience of the user
and is Not a Certified Document –**

**The documents contained herein were originally issued
and sealed by the individuals whose names and license
numbers appear on each page, on the dates appearing
with their signature on that page.**



**This file or an individual page
shall not be considered a certified document.**

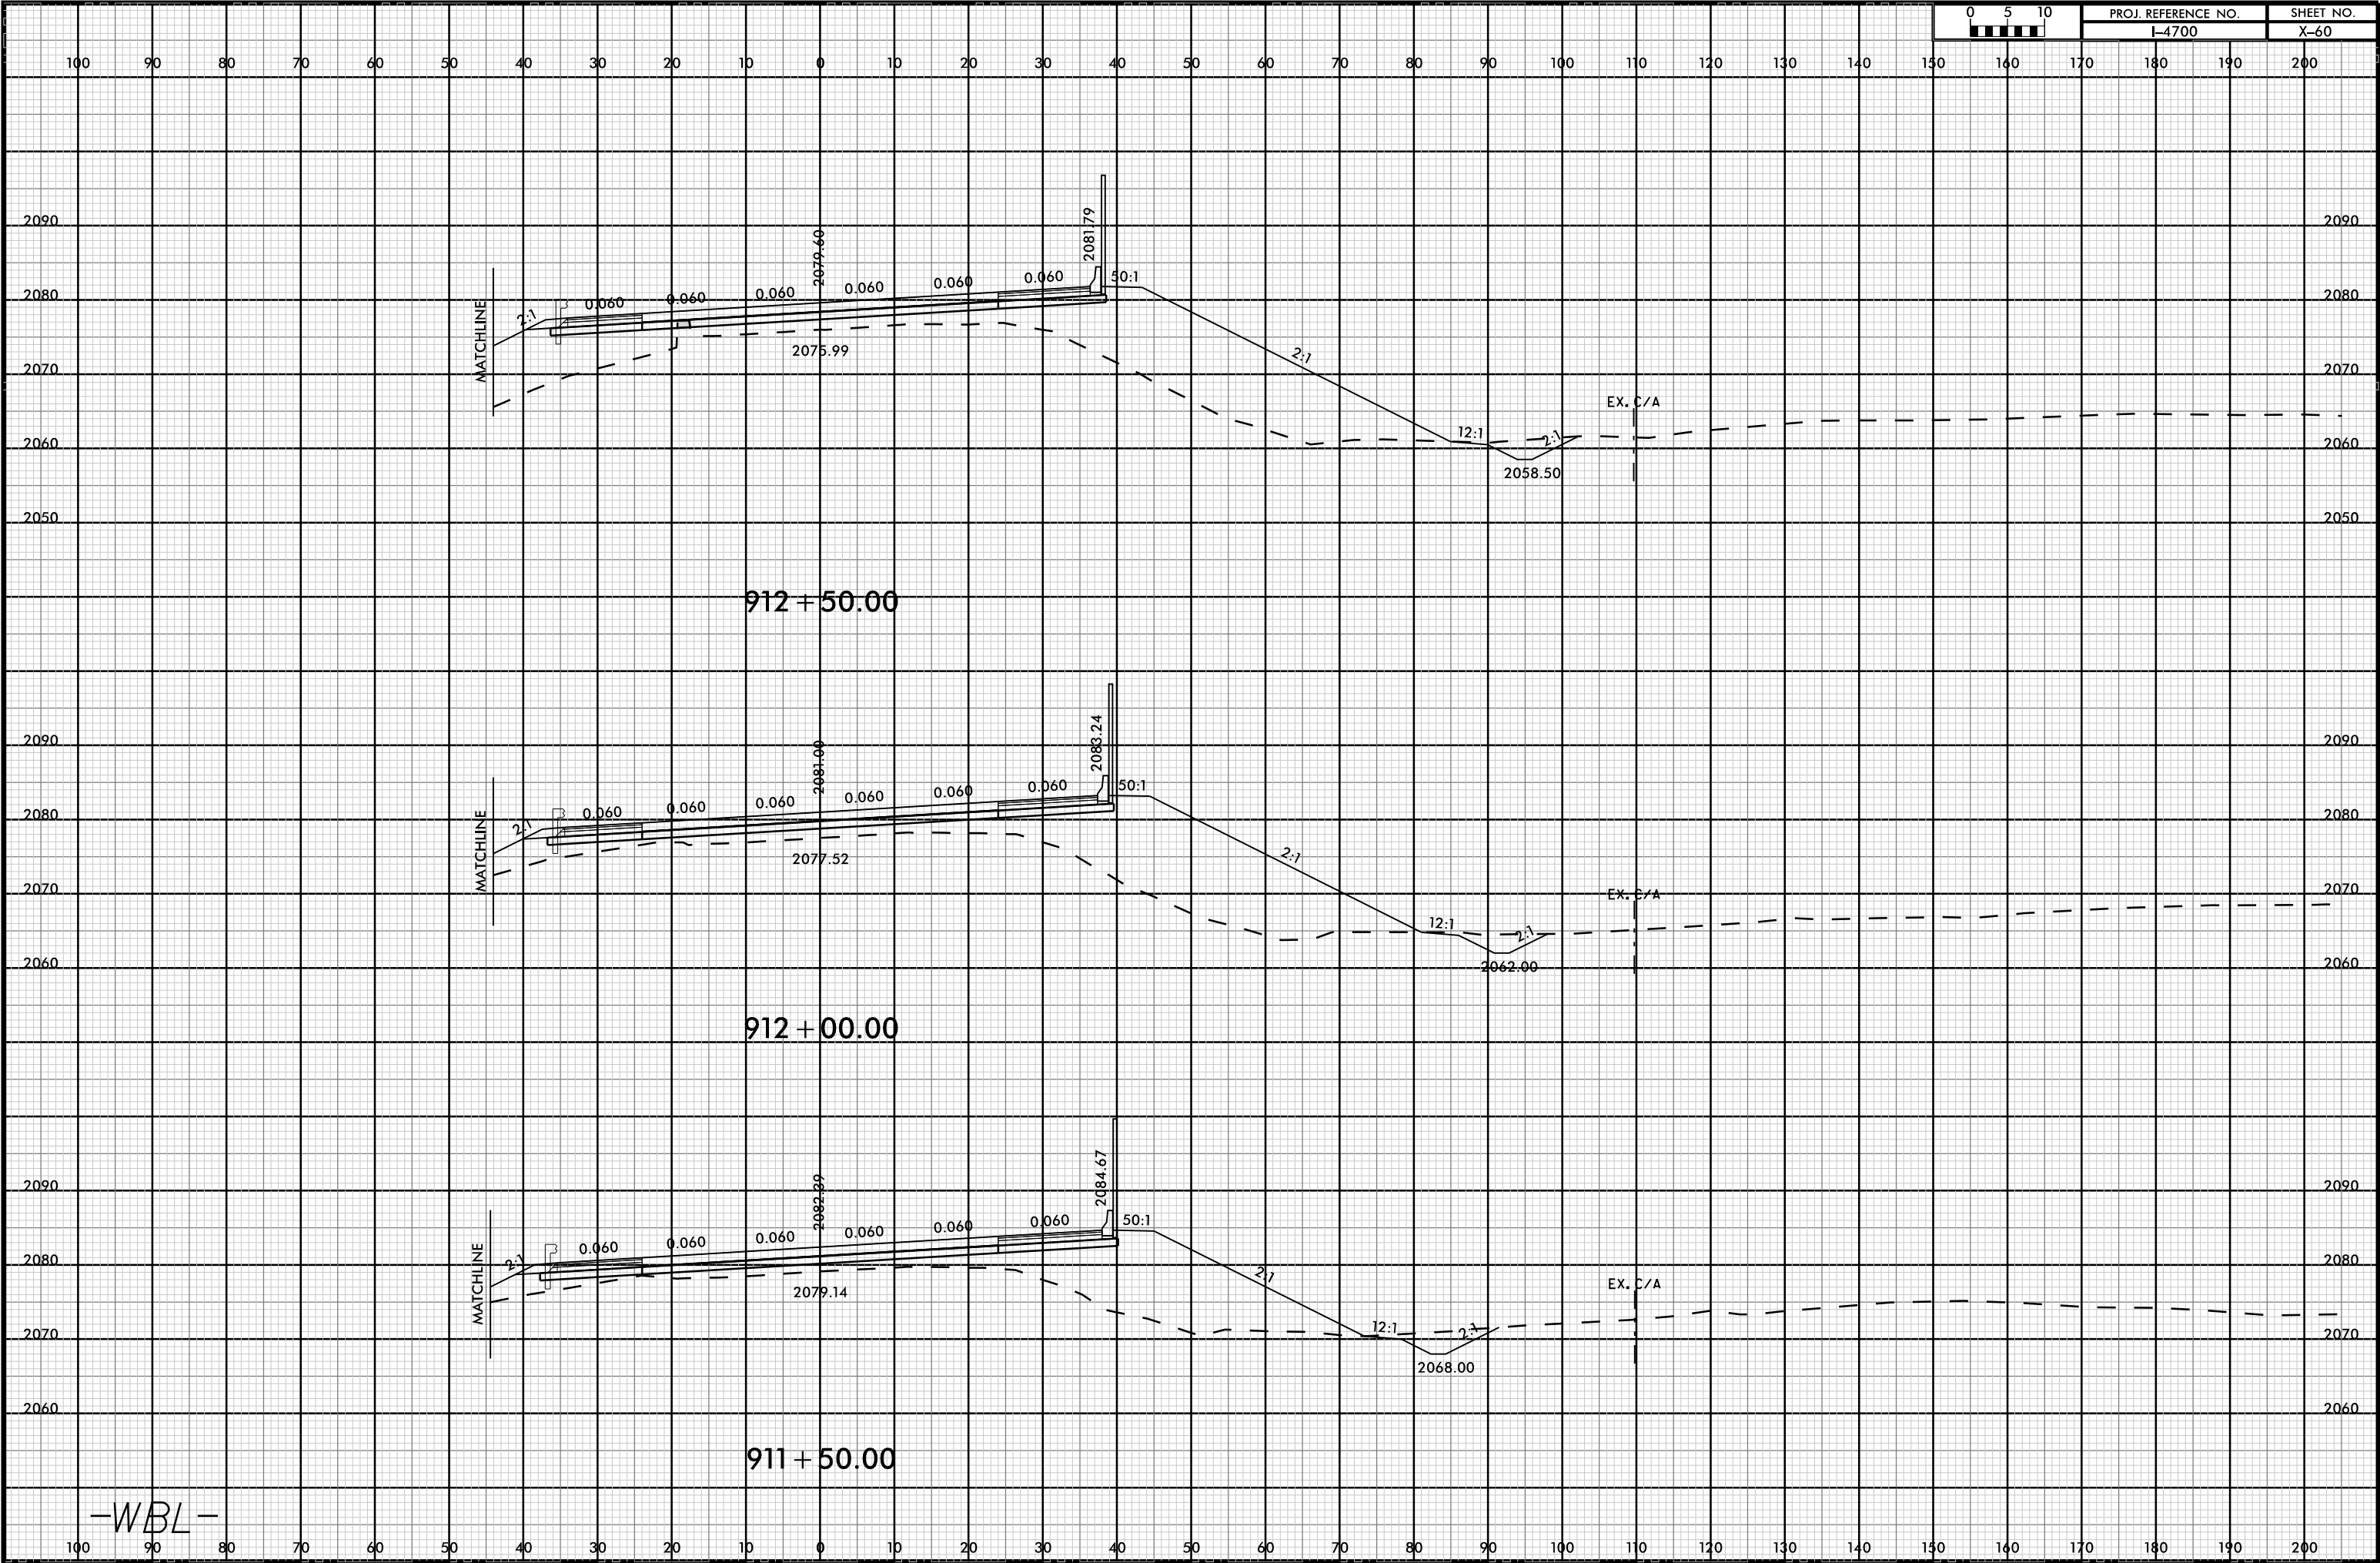


-WBL-

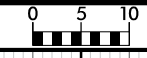

100 90 80 70 60 50 40 30 20 10 0 10 20 30 40 50 60 70 80 90 100 110 120 130 140 150 160 170 180 190 200

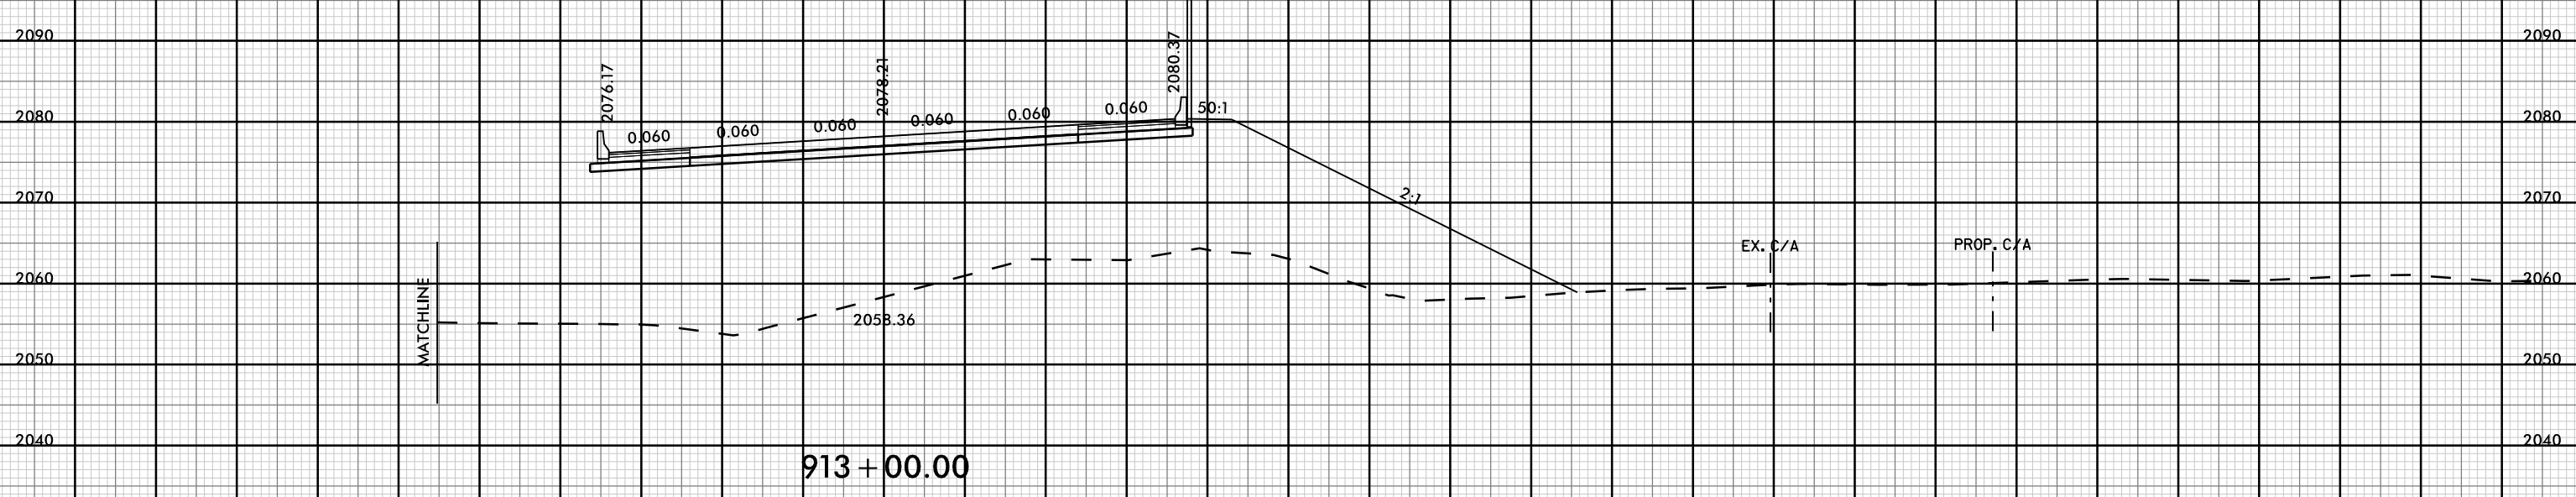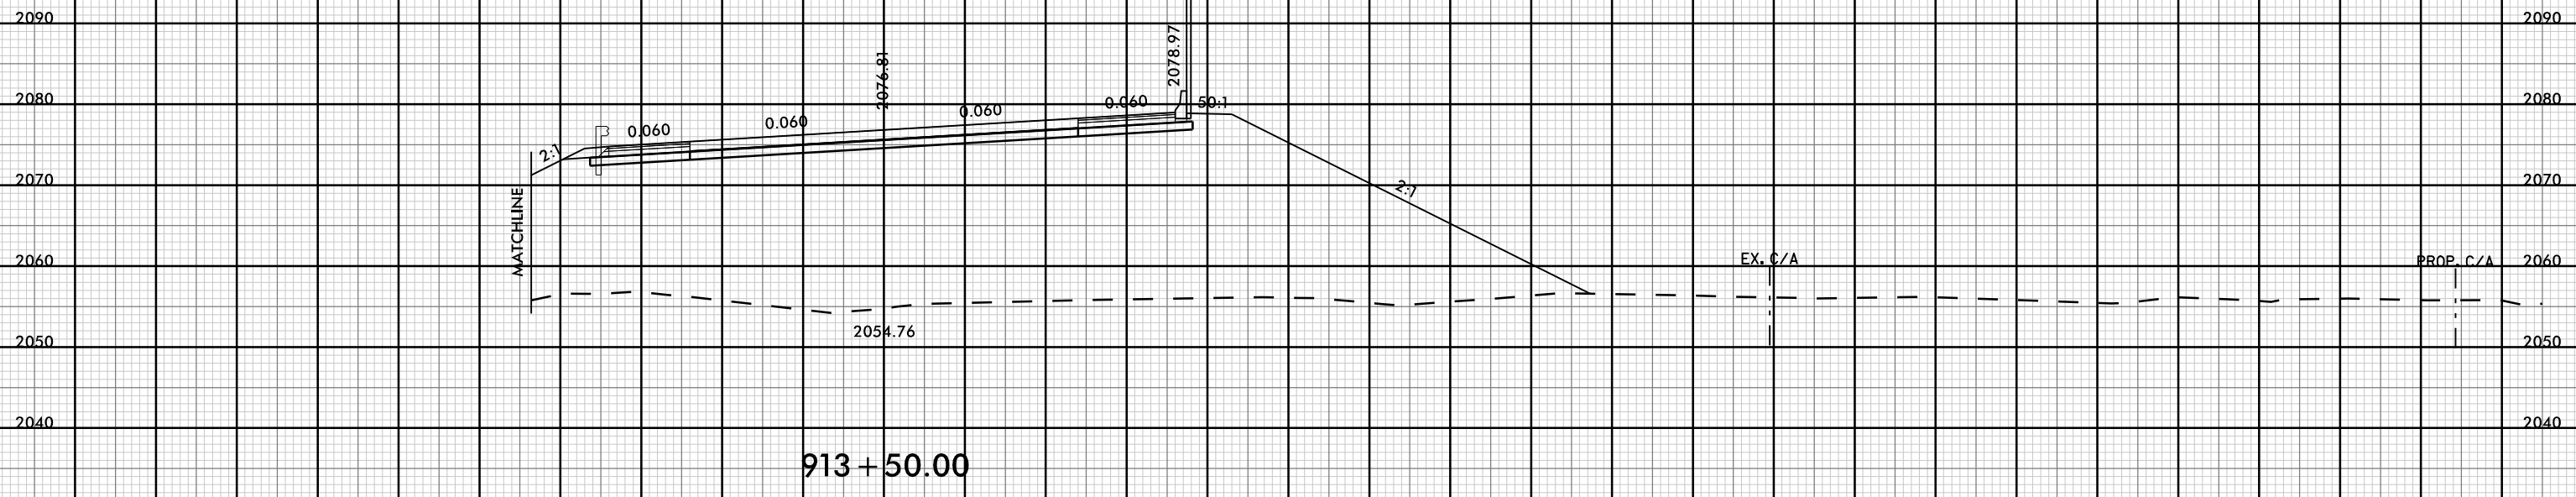

-WBL-

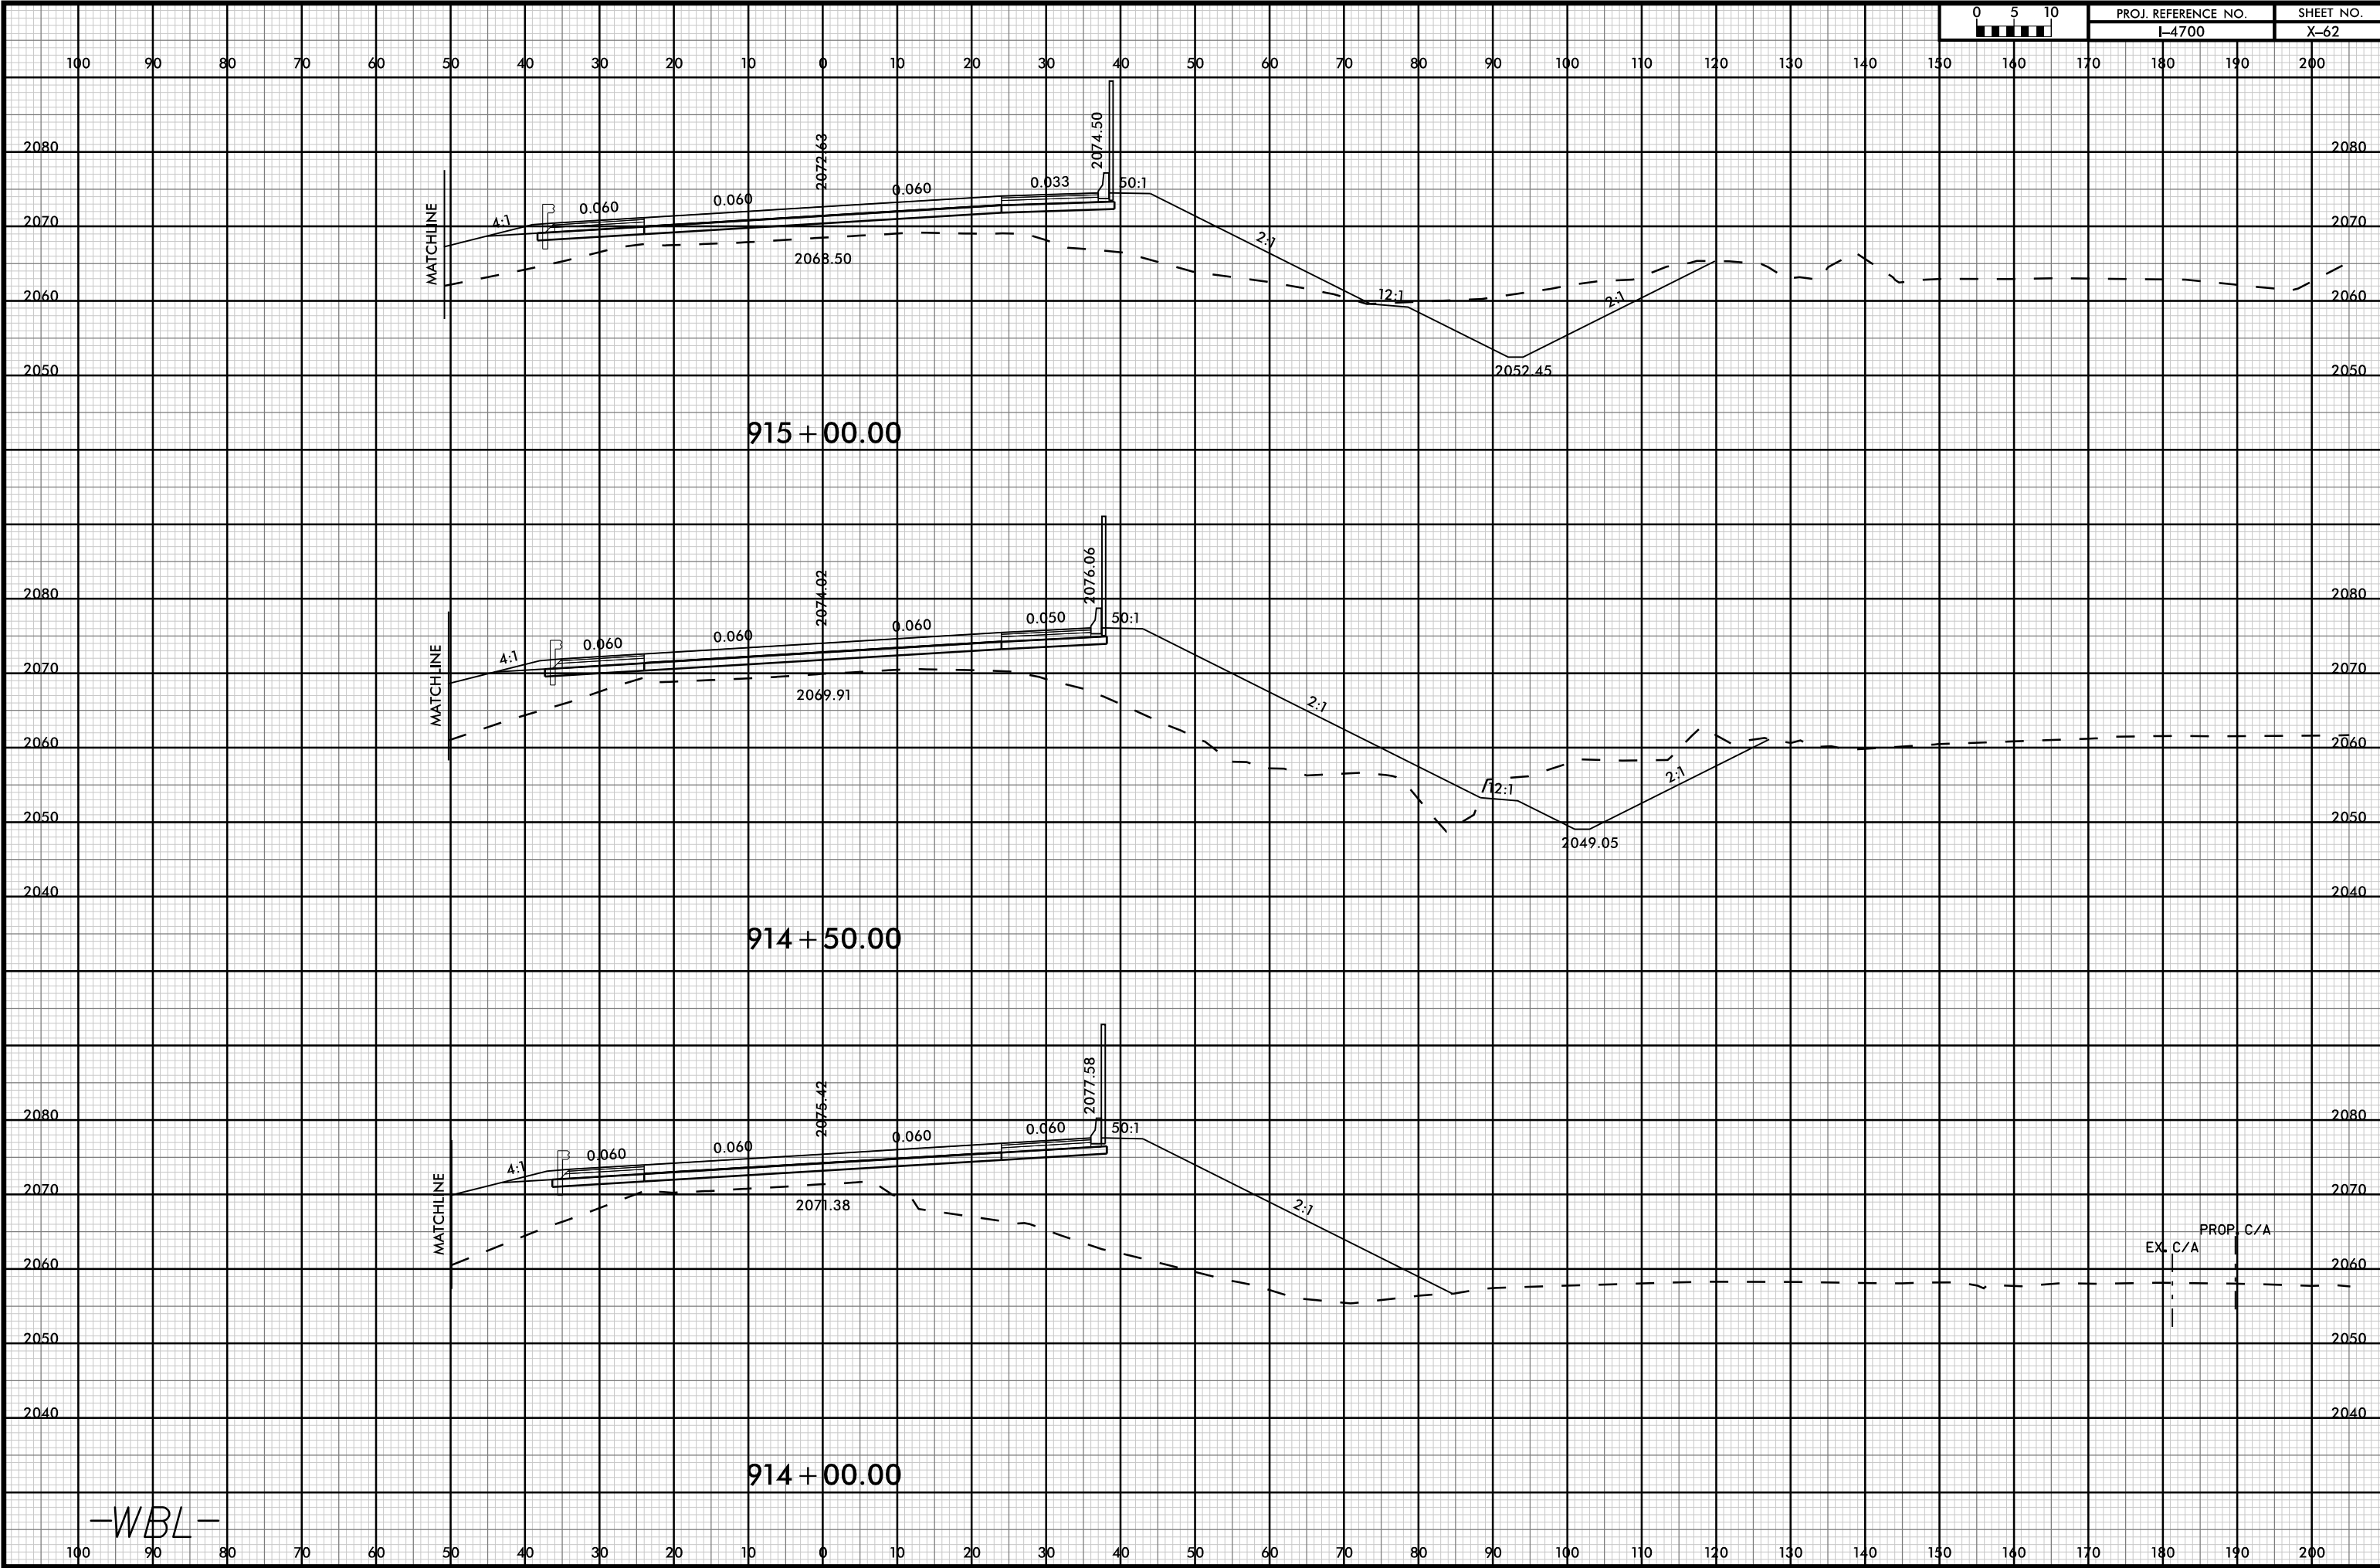


-WBL-

8/23/99



PROJ. REFERENCE NO.
I-4700

SHEET NO.
X-63

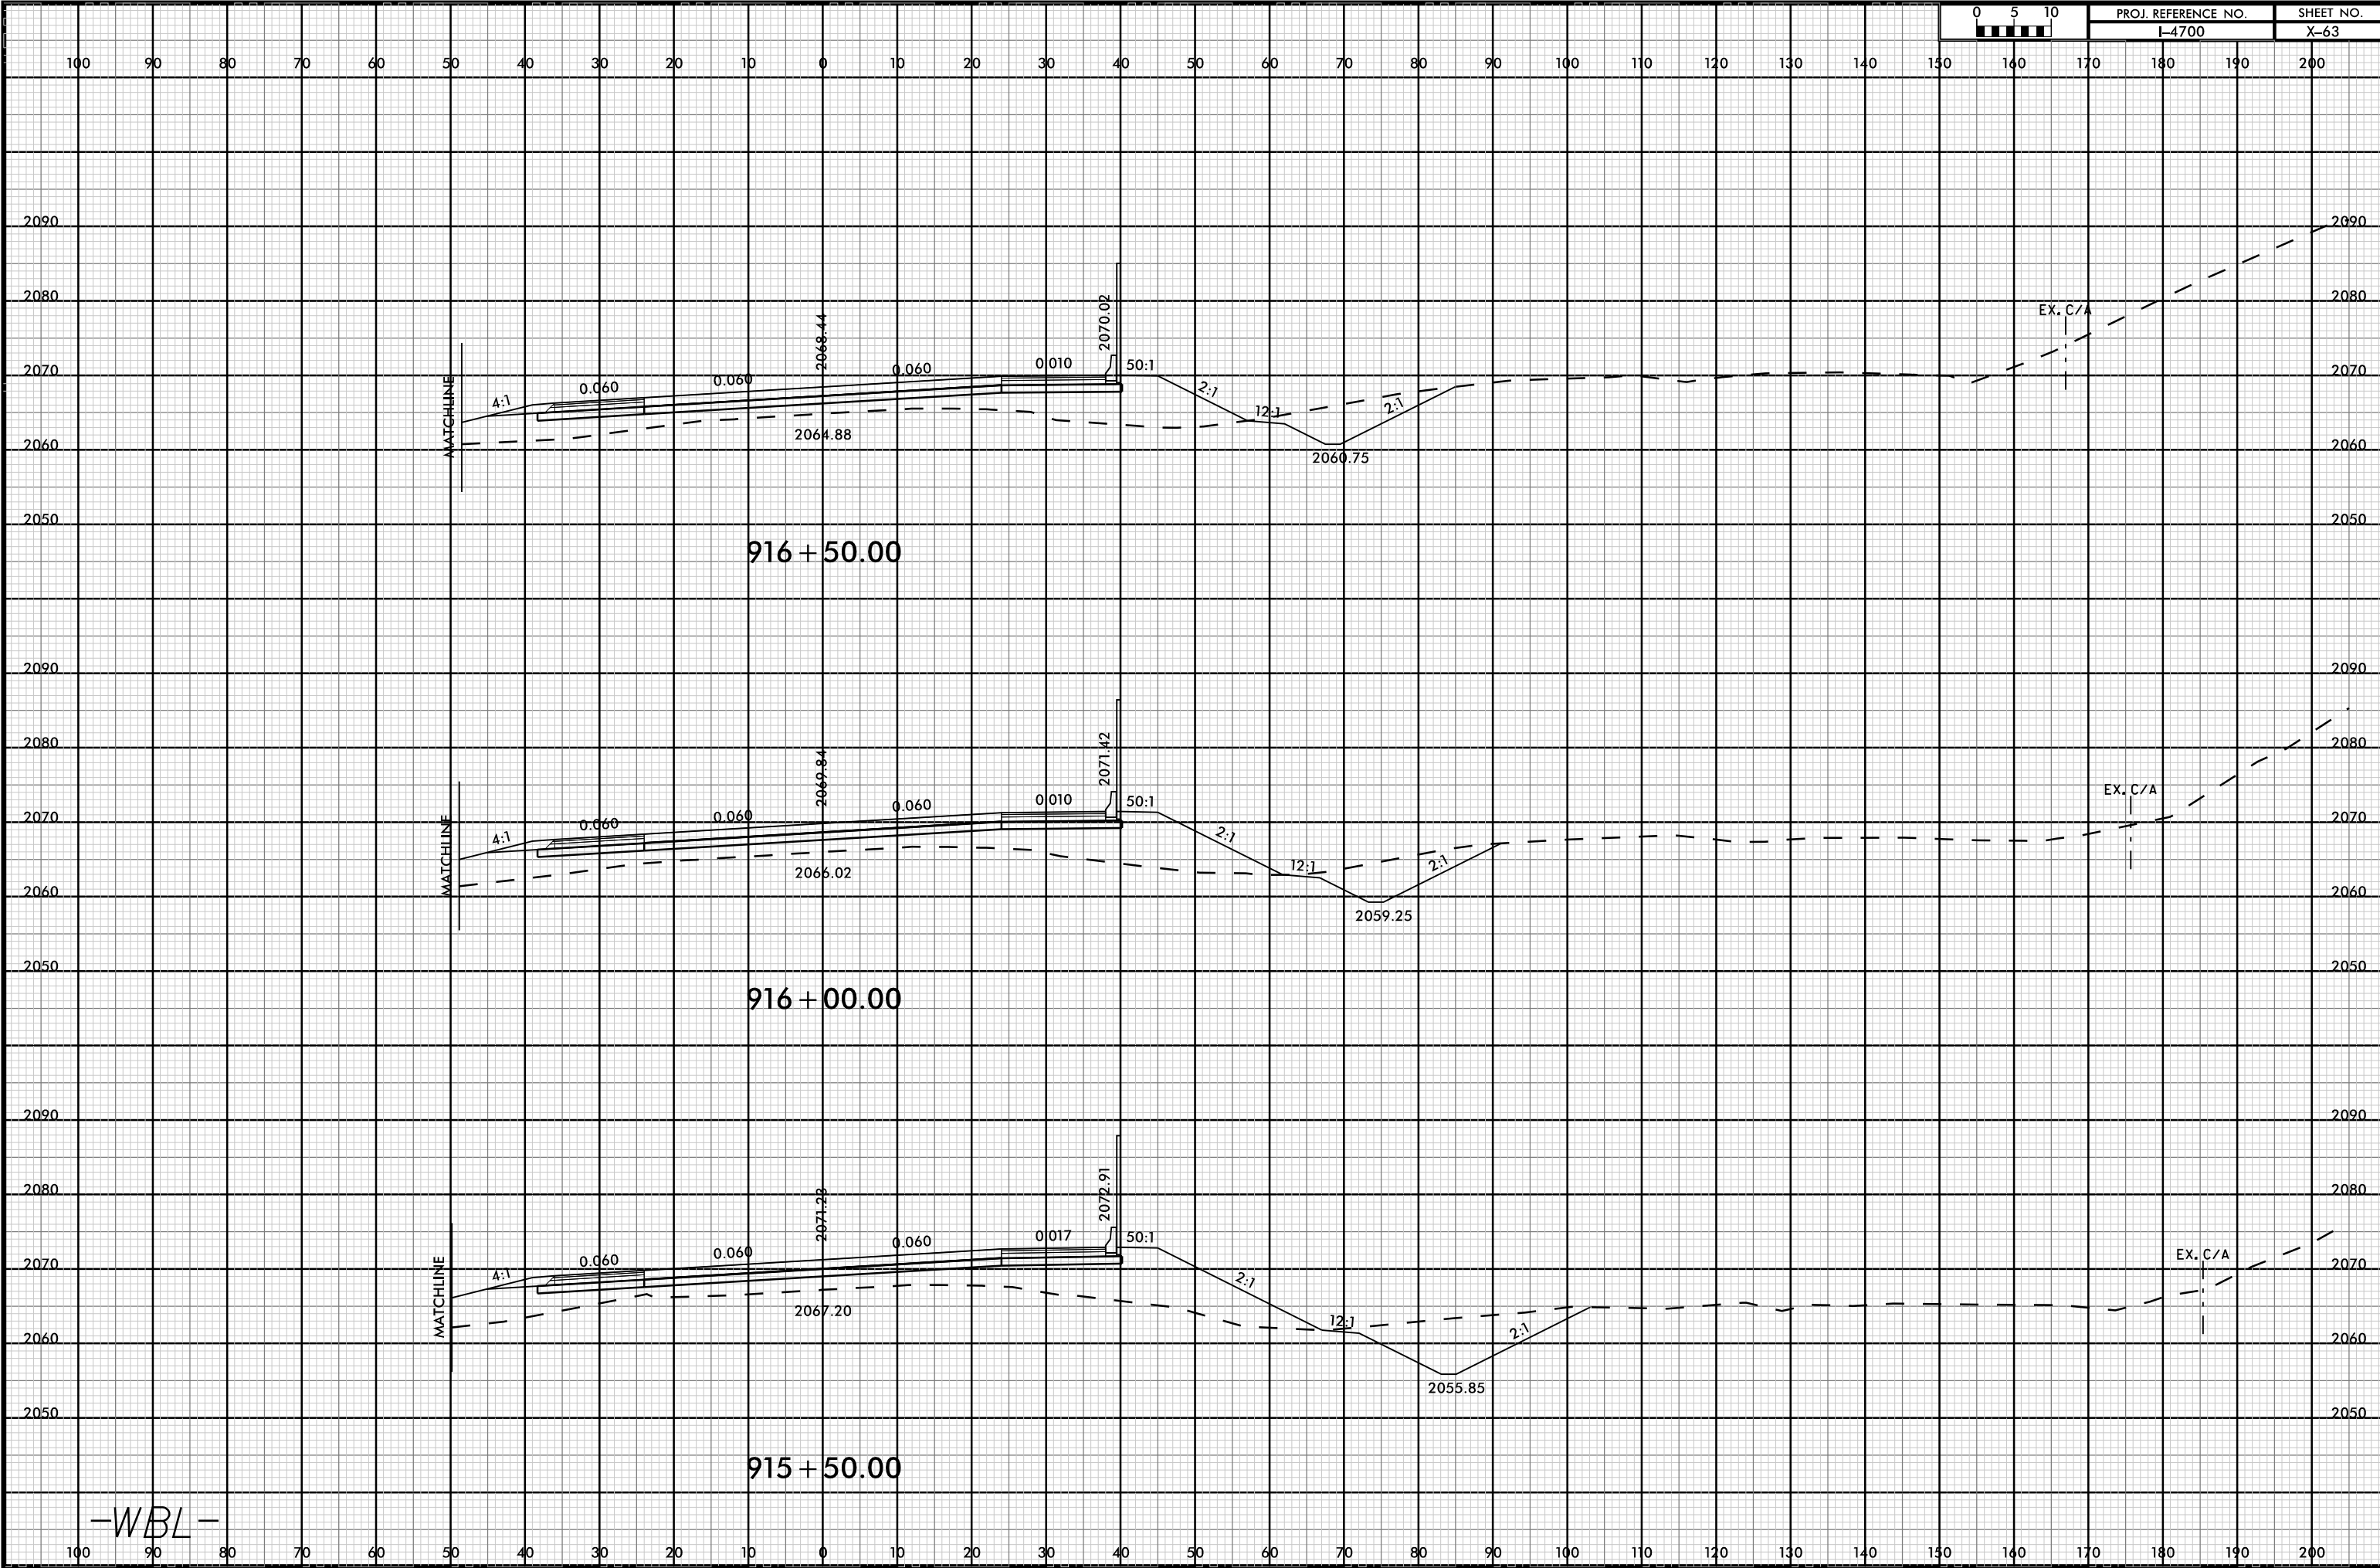

08-MAR-2009 12:44
I4700A_R01_XFL_M_L.dgn
FNITB

-WBL-




8/23/99



PROJ. REFERENCE NO.
I-4700

SHEET NO.
X-64


100 90 80 70 60 50 40 30 20 10 0 10 20 30 40 50 60 70 80 90 100 110 120 130 140 150 160 170 180 190 200

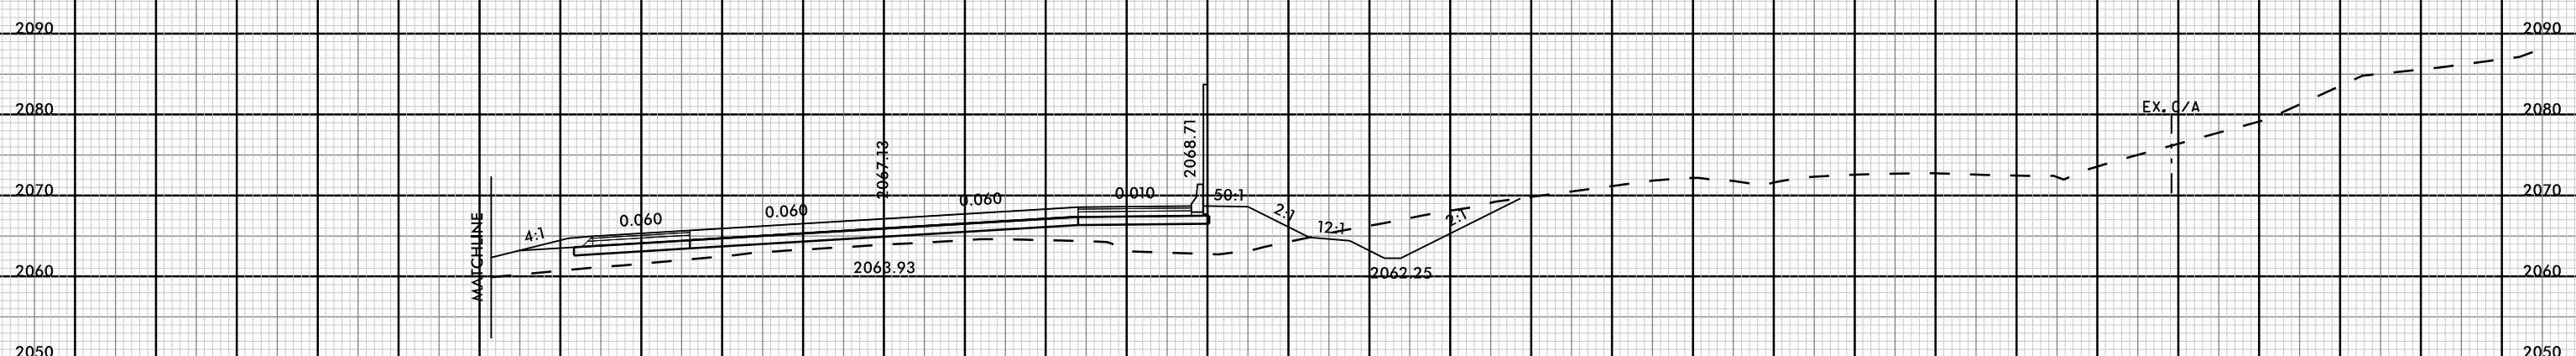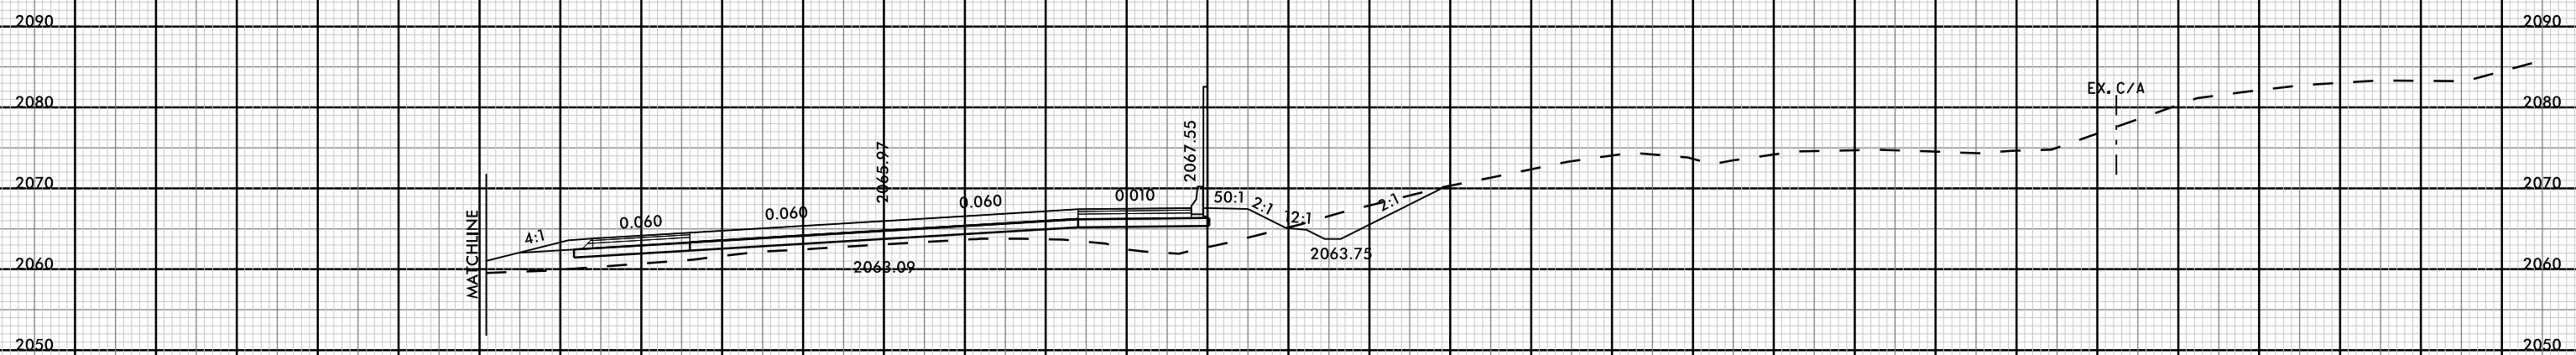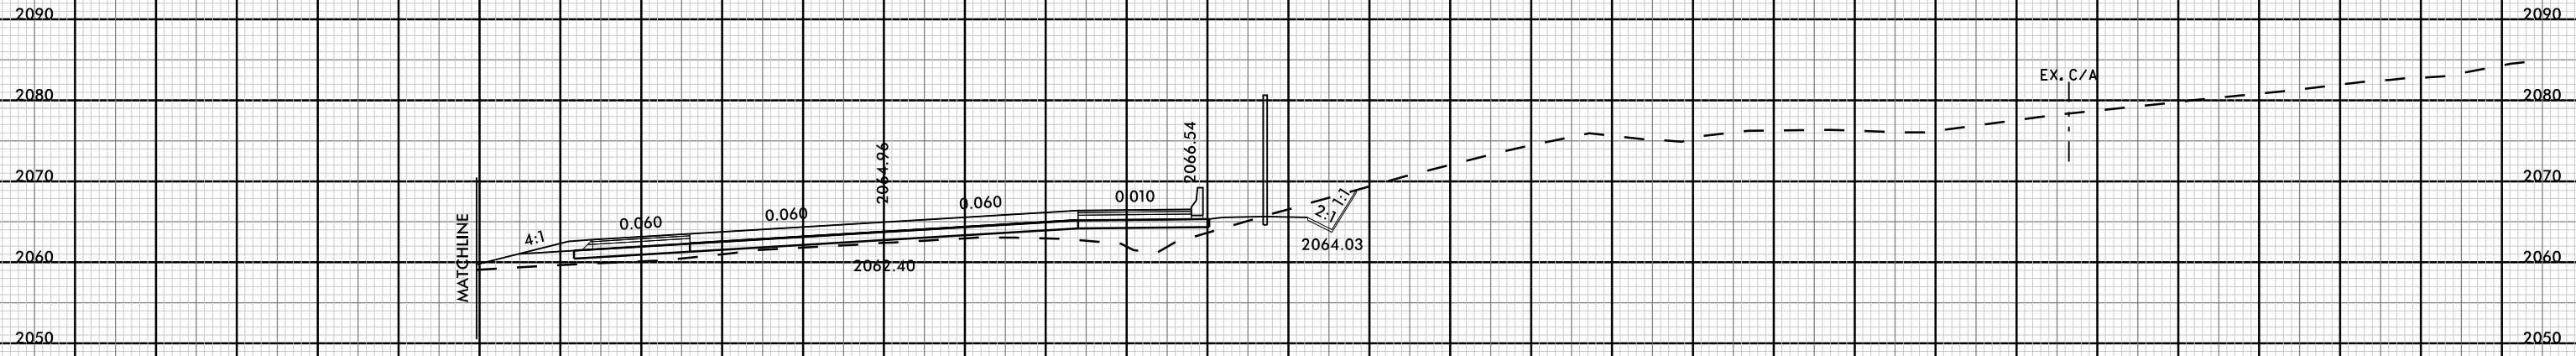

100 90 80 70 60 50 40 30 20 10 0 10 20 30 40 50 60 70 80 90 100 110 120 130 140 150 160 170 180 190 200

08-MAR-2009 12:45
I-4700A-ROD-XFL-ML.dgn
FINITB



-WBL-

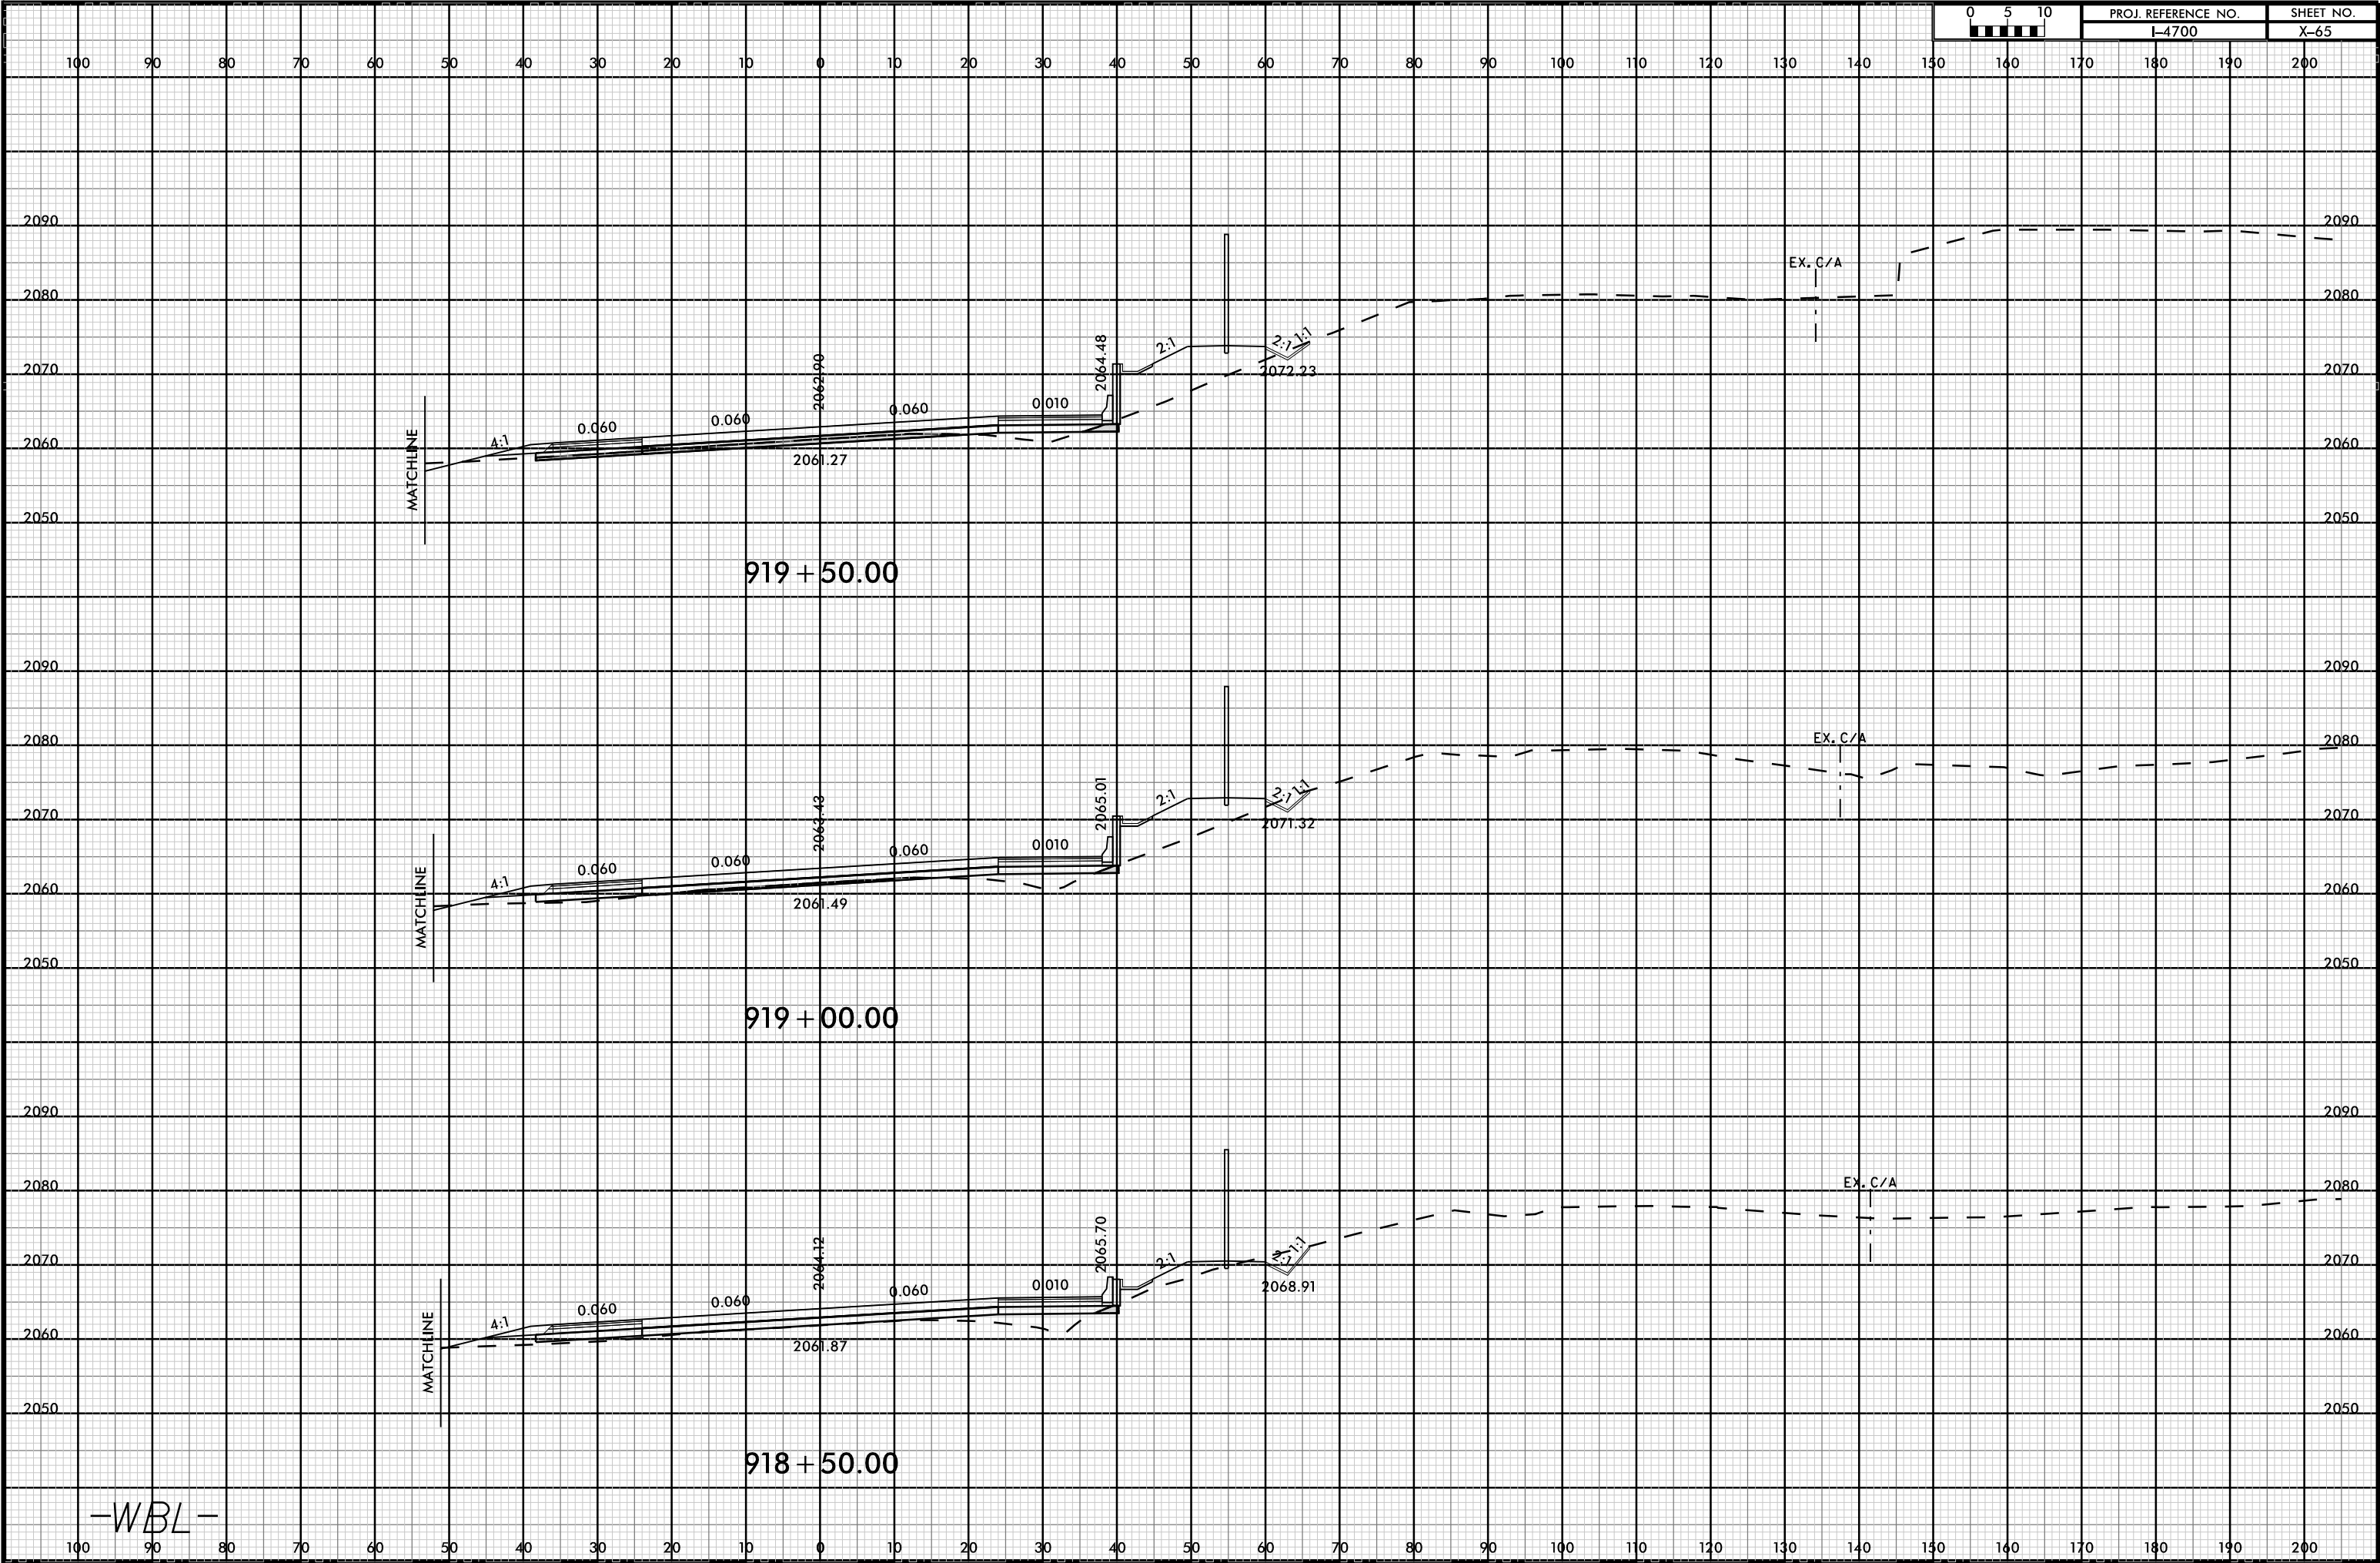

-WBL-





100 90 80 70 60 50 40 30 20 10 0 10 20 30 40 50 60 70 80 90 100 110 120 130 140 150 160 170 180 190 200

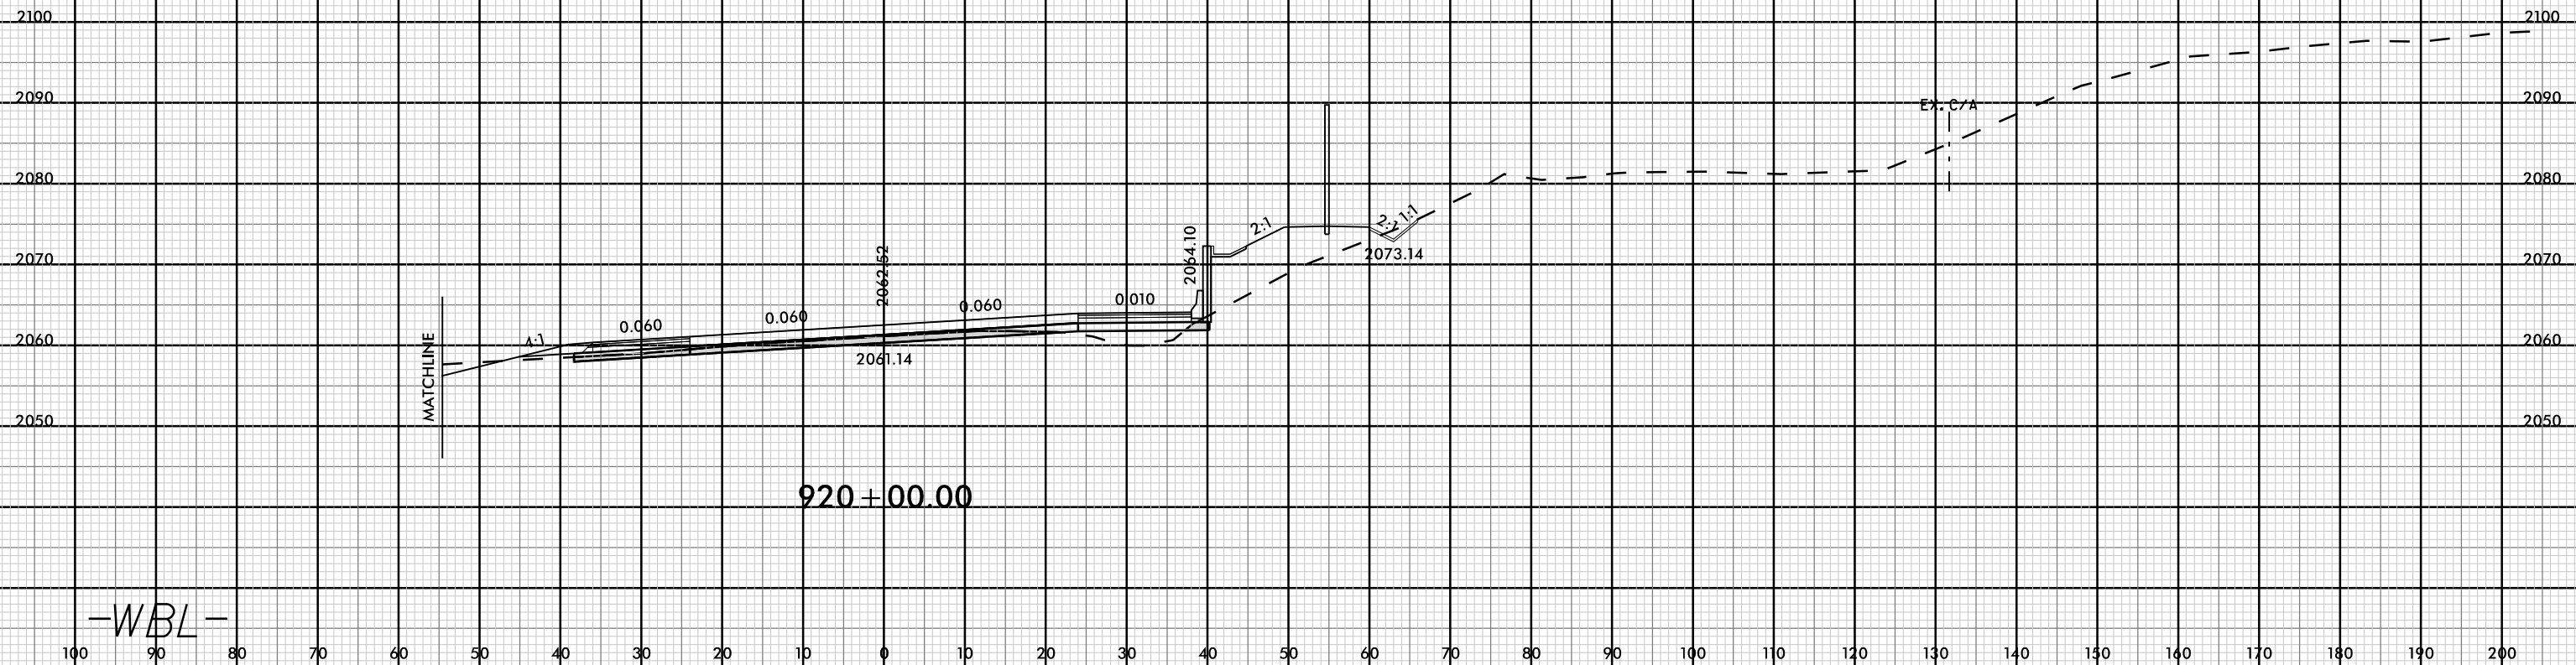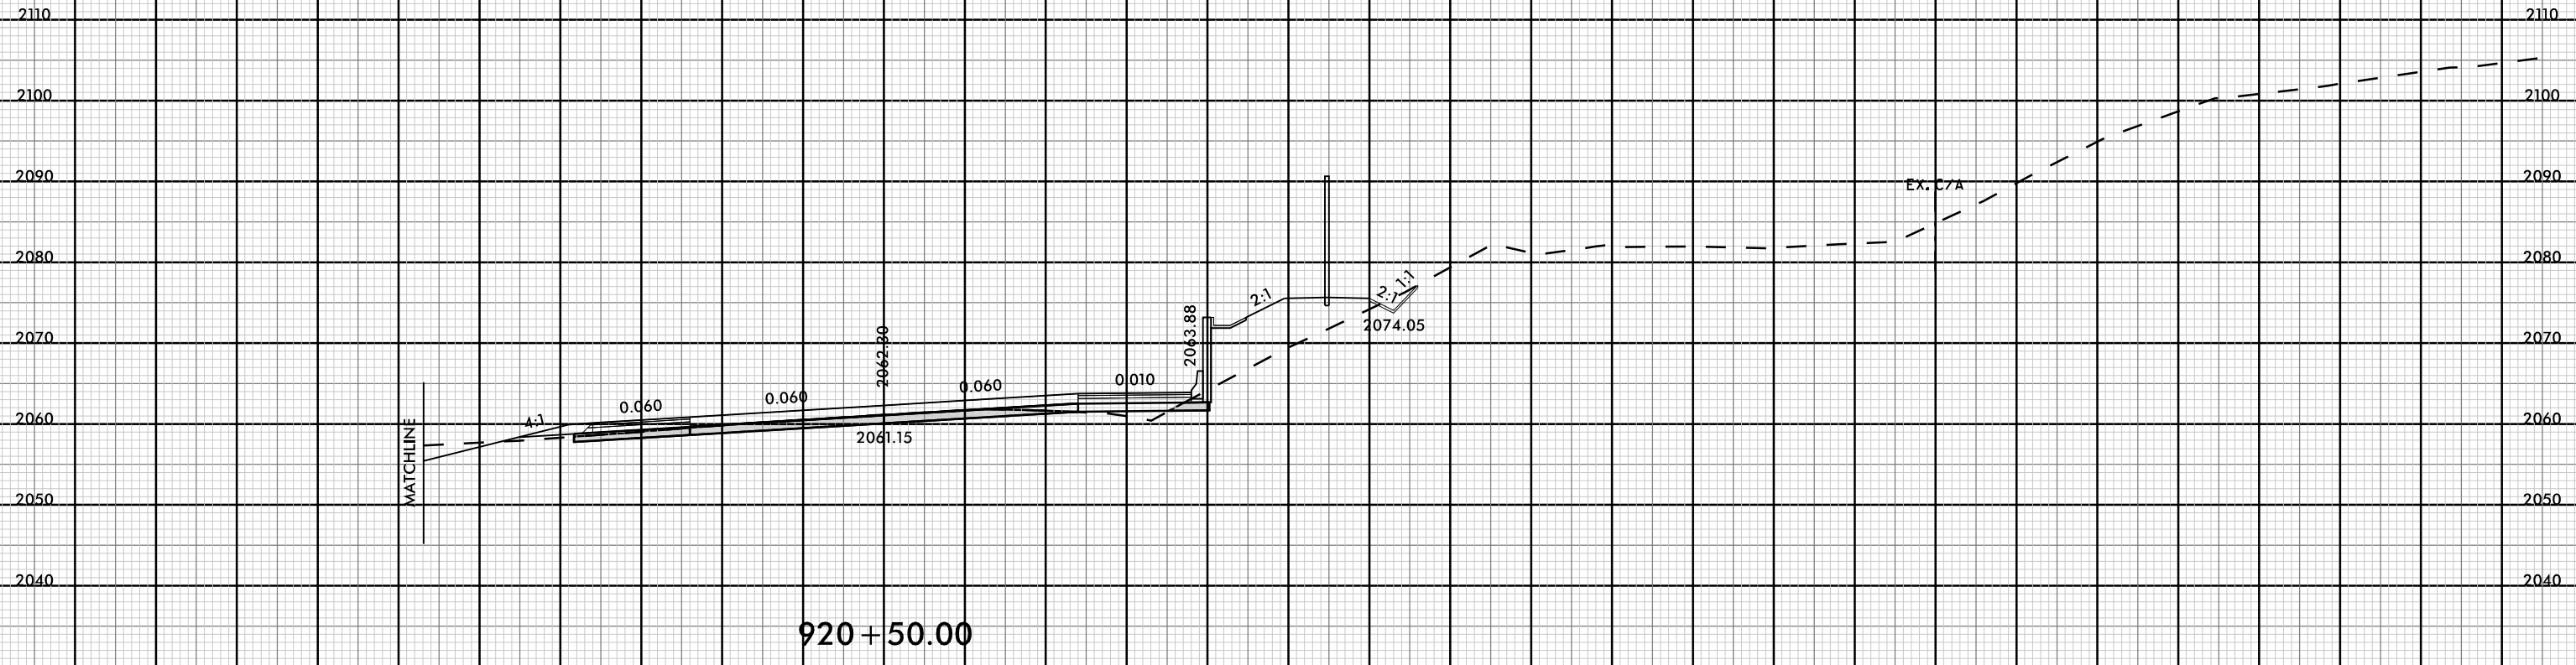

100 90 80 70 60 50 40 30 20 10 0 10 20 30 40 50 60 70 80 90 100 110 120 130 140 150 160 170 180 190 200


-WBL-

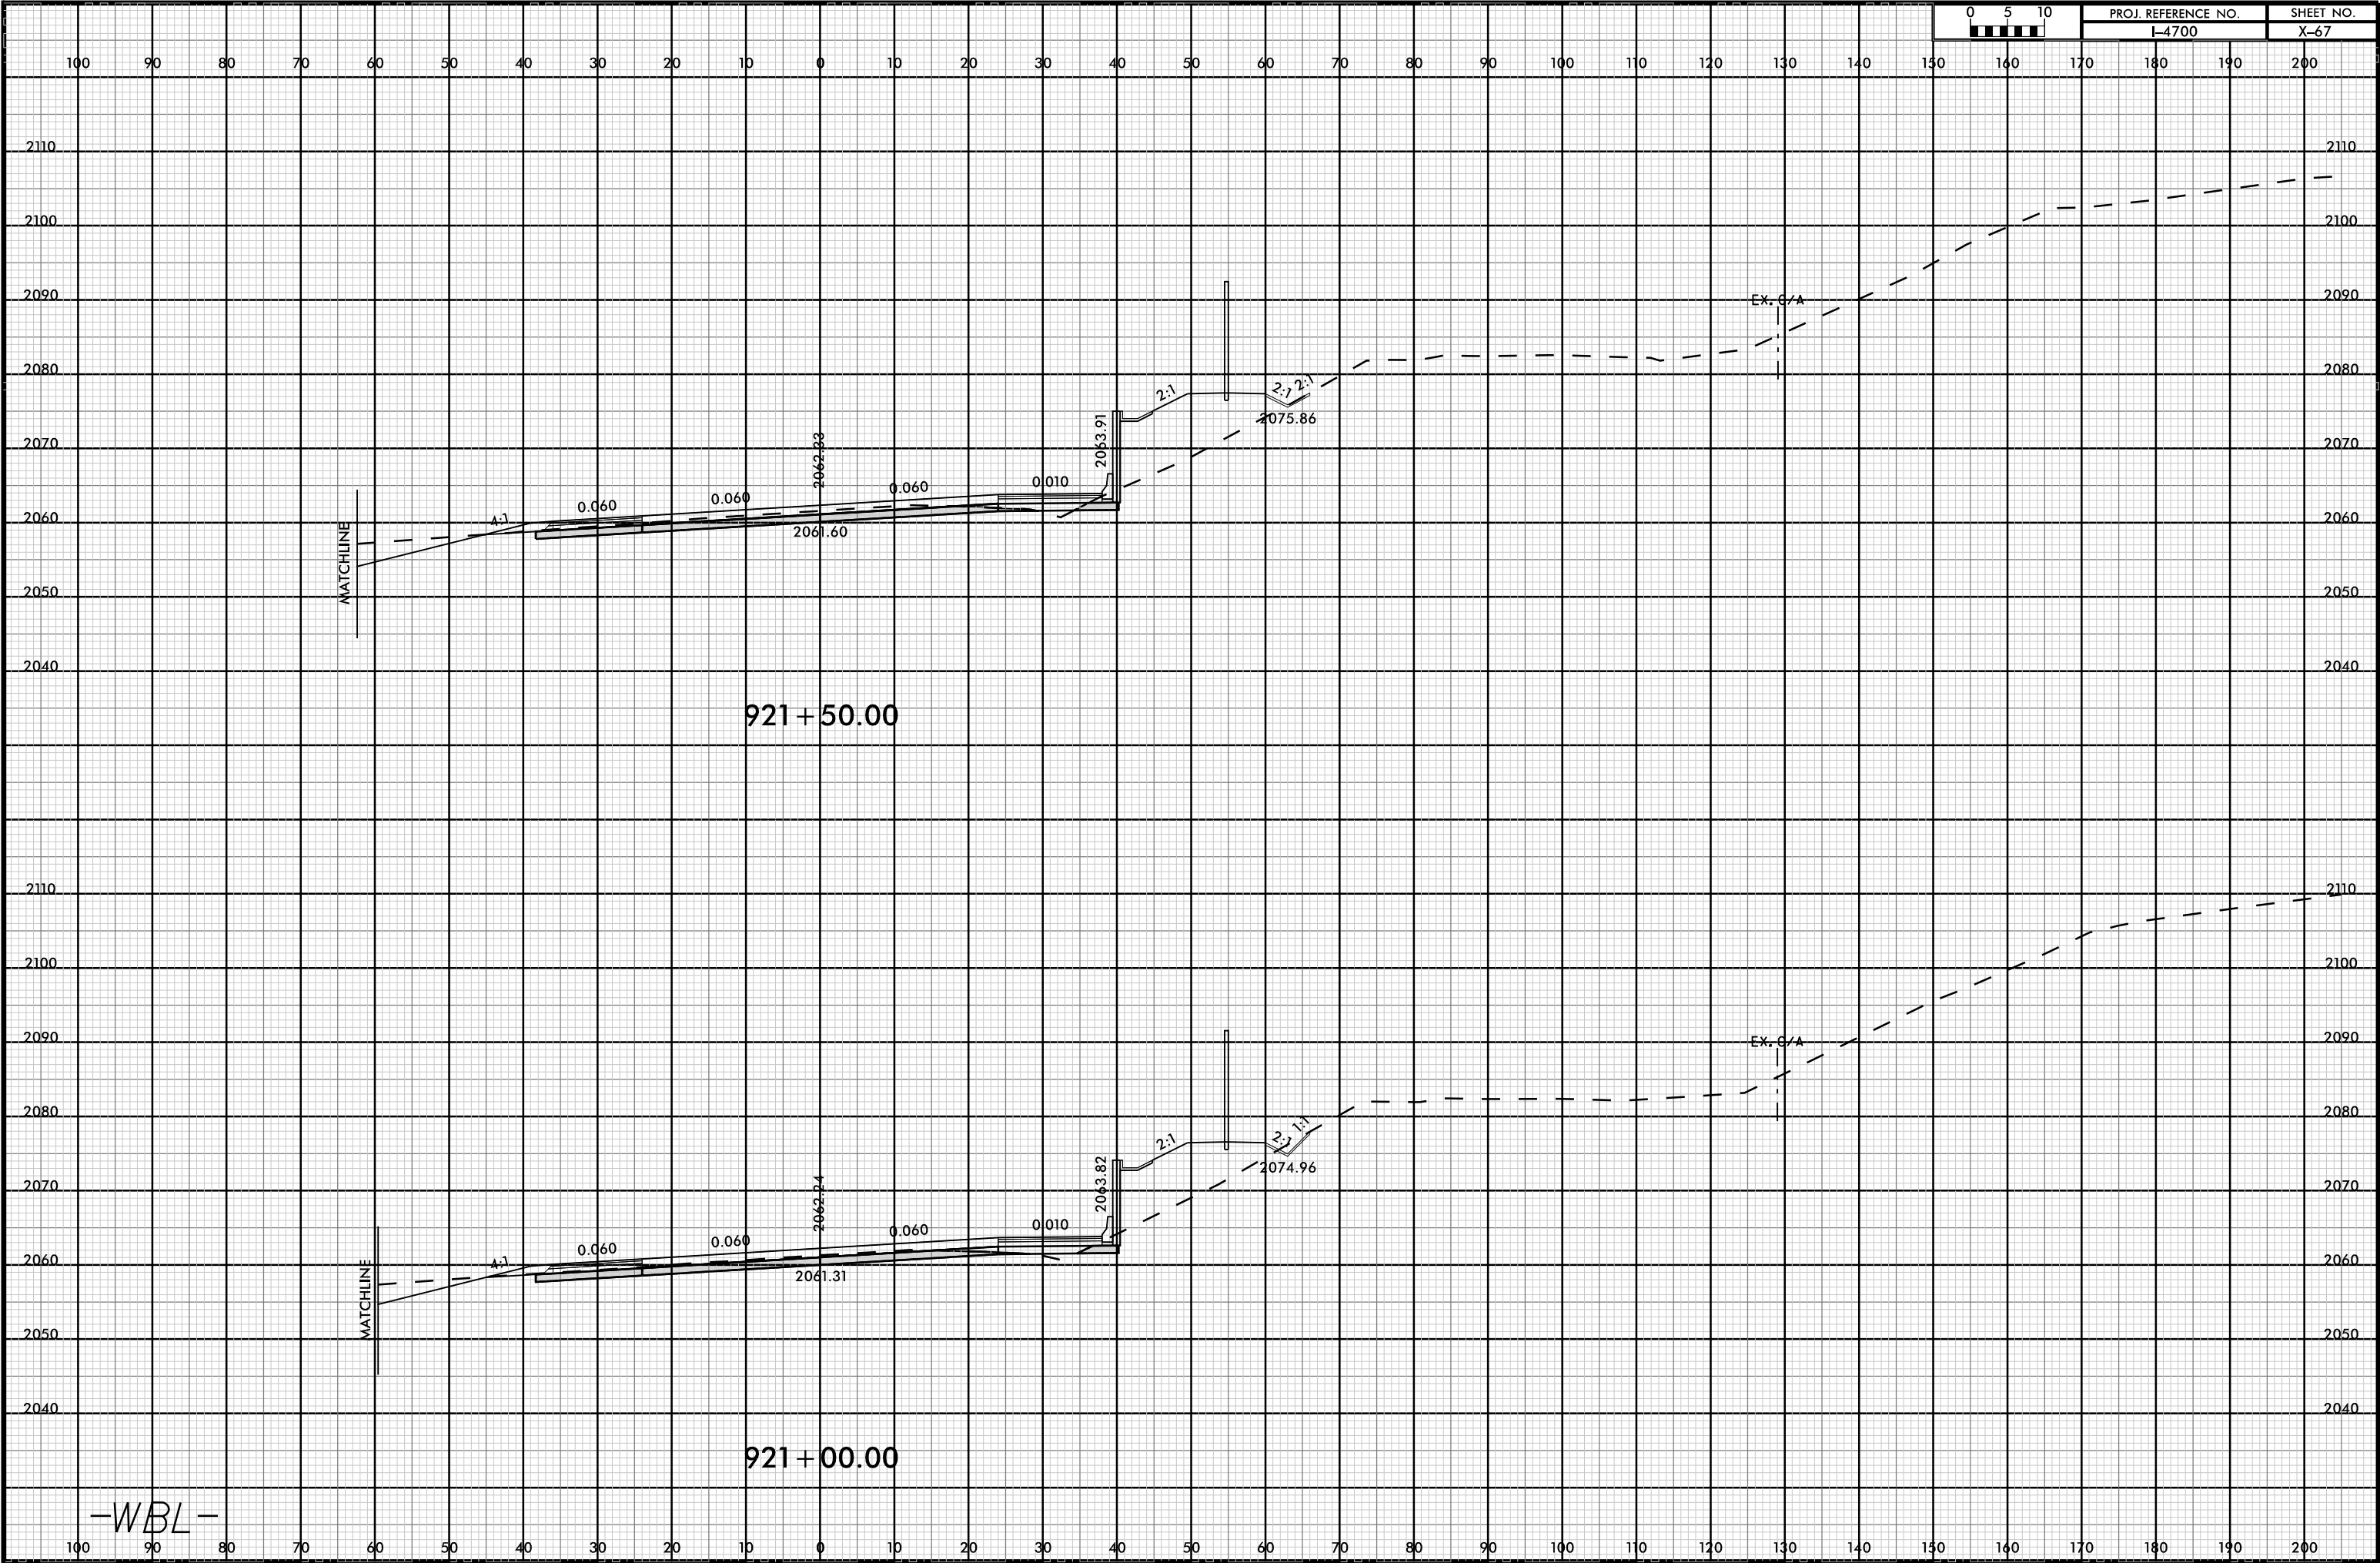

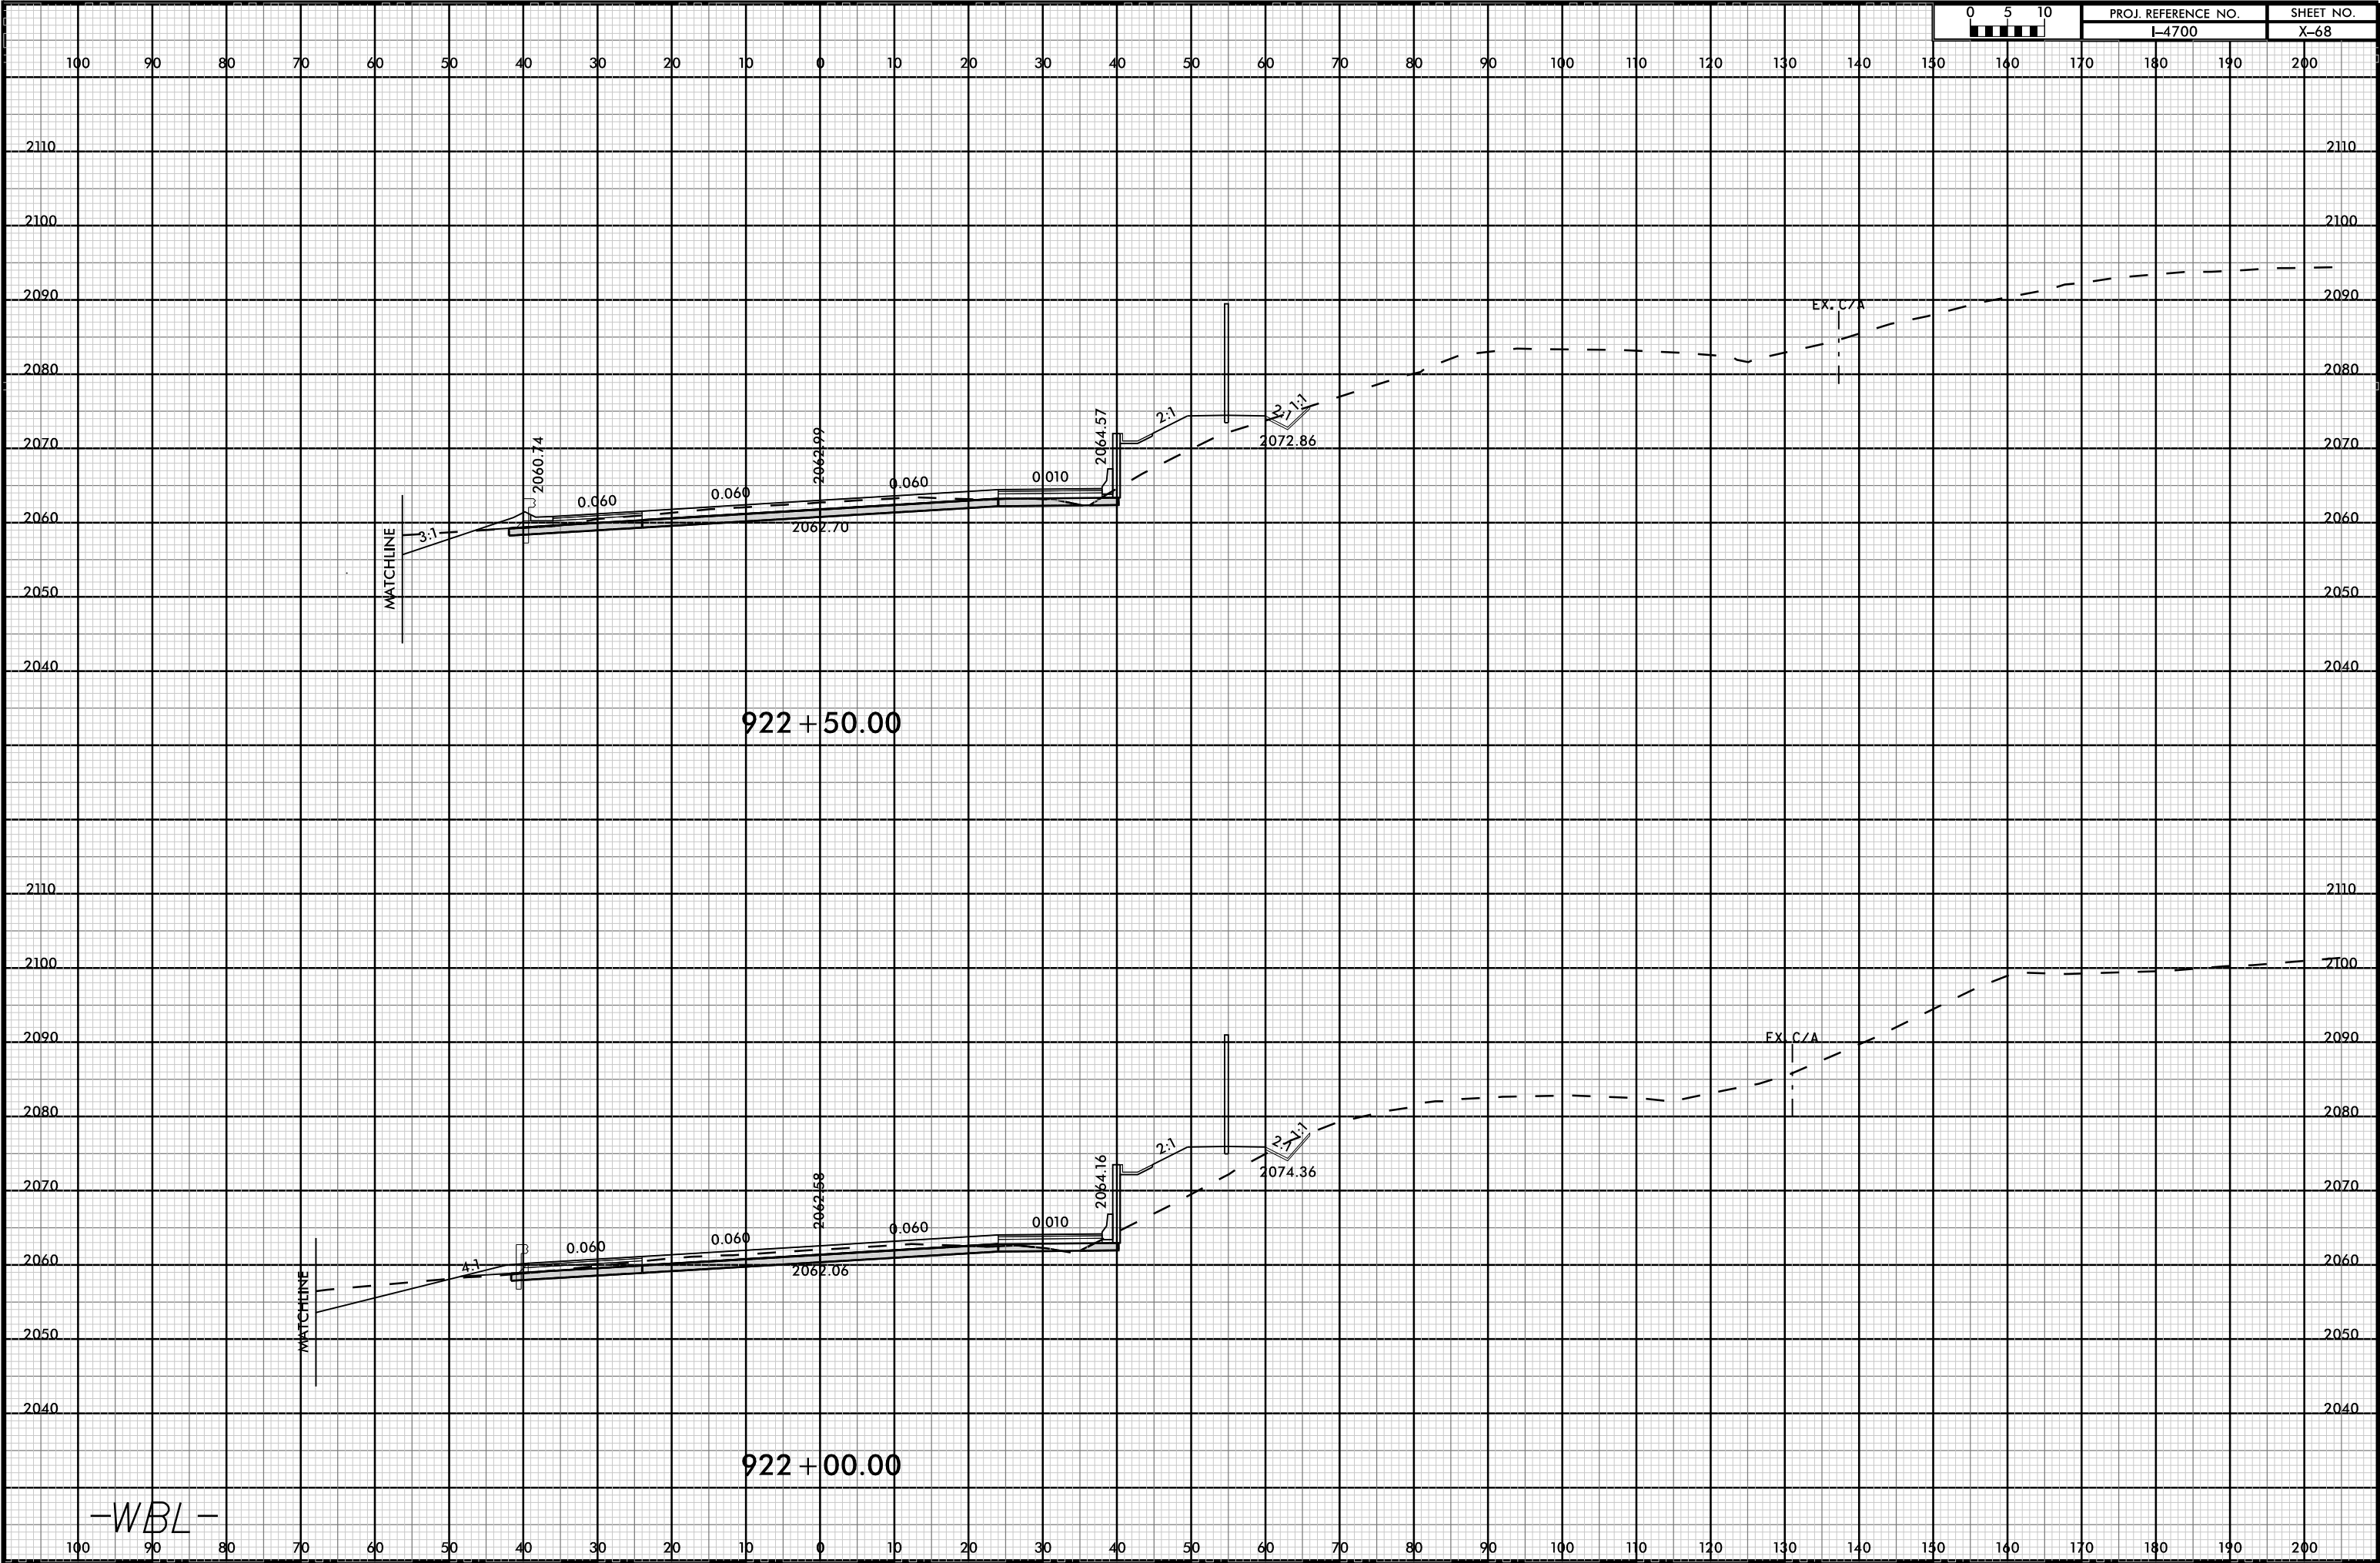

-WBL-

8/23/99

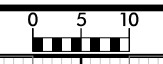

PROJ. REFERENCE NO.	SHEET NO.
I-4700	X-69

100 90 80 70 60 50 40 30 20 10 0 10 20 30 40 50 60 70 80 90 100 110 120 130 140 150 160 170 180 190 200




2110 2110
 2100 2100
 2090 2090
 2080 2080
 2070 2070
 2060 2060
 2050 2050
 2040 2040

923+00.00


-WBL-

100 90 80 70 60 50 40 30 20 10 0 10 20 30 40 50 60 70 80 90 100 110 120 130 140 150 160 170 180 190 200


08-MAR-2009 12:45
 I:\700A\RDY_XPL_ML.dgn
 FINITB

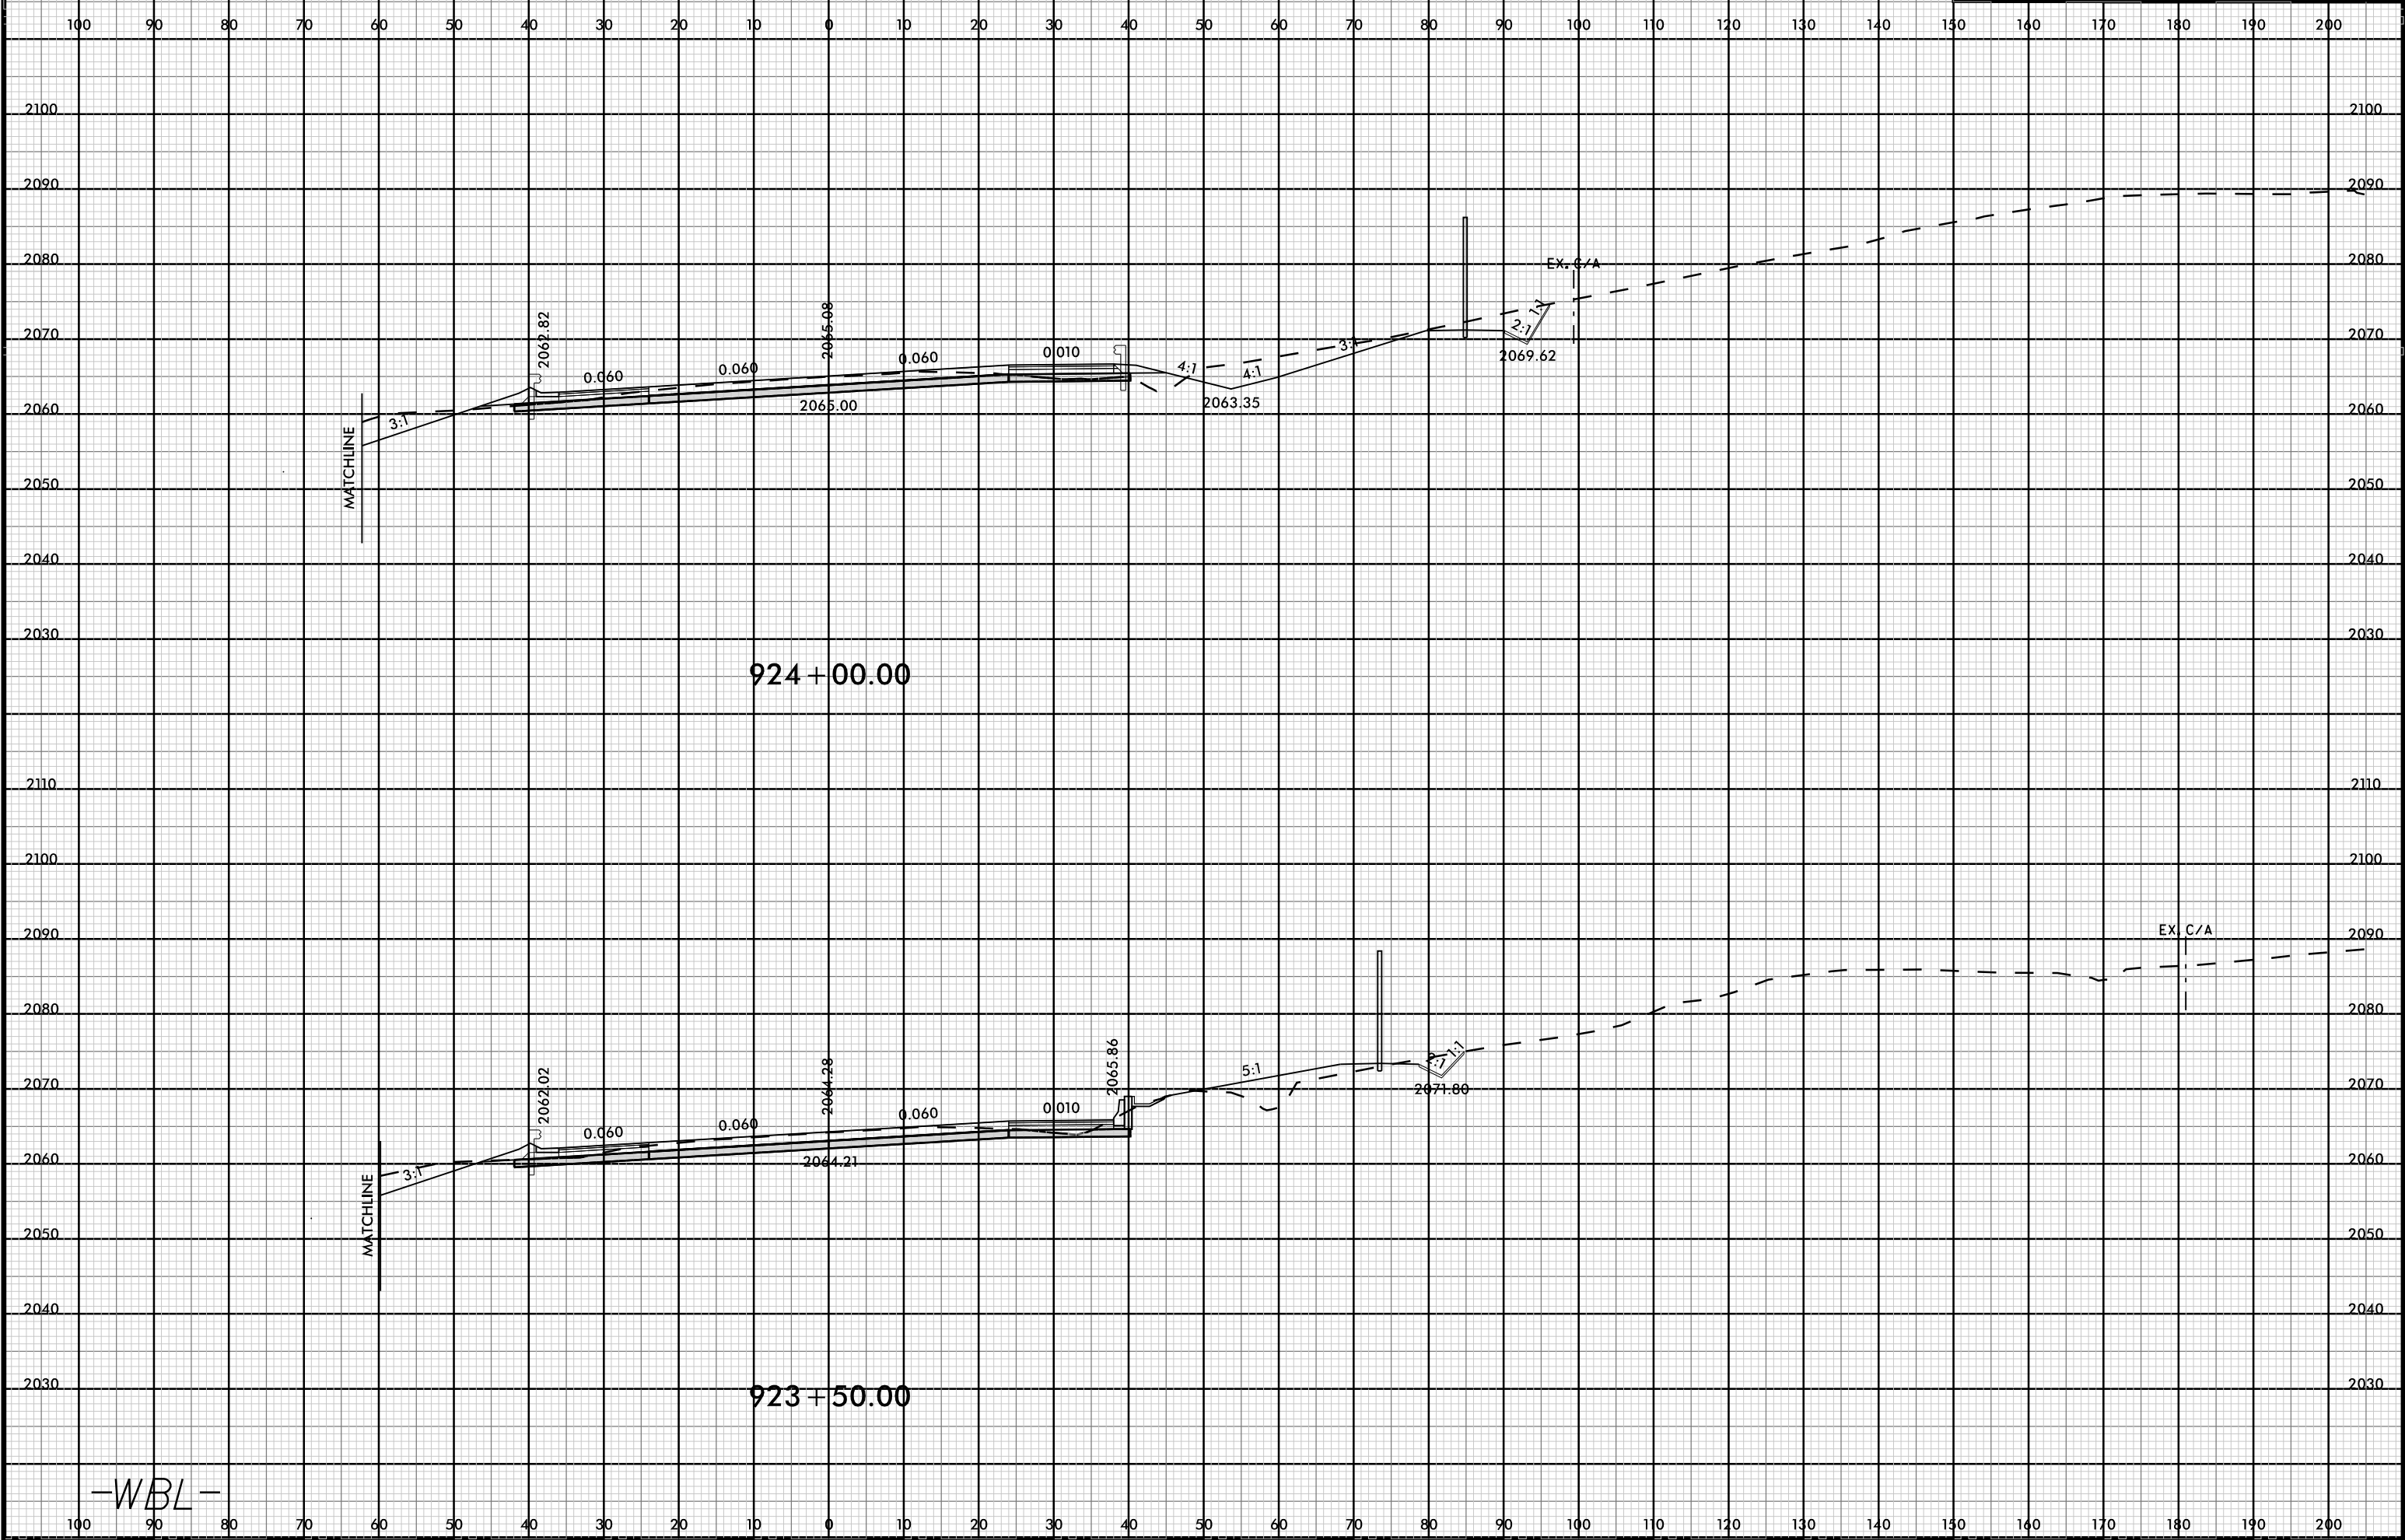

-WBL-

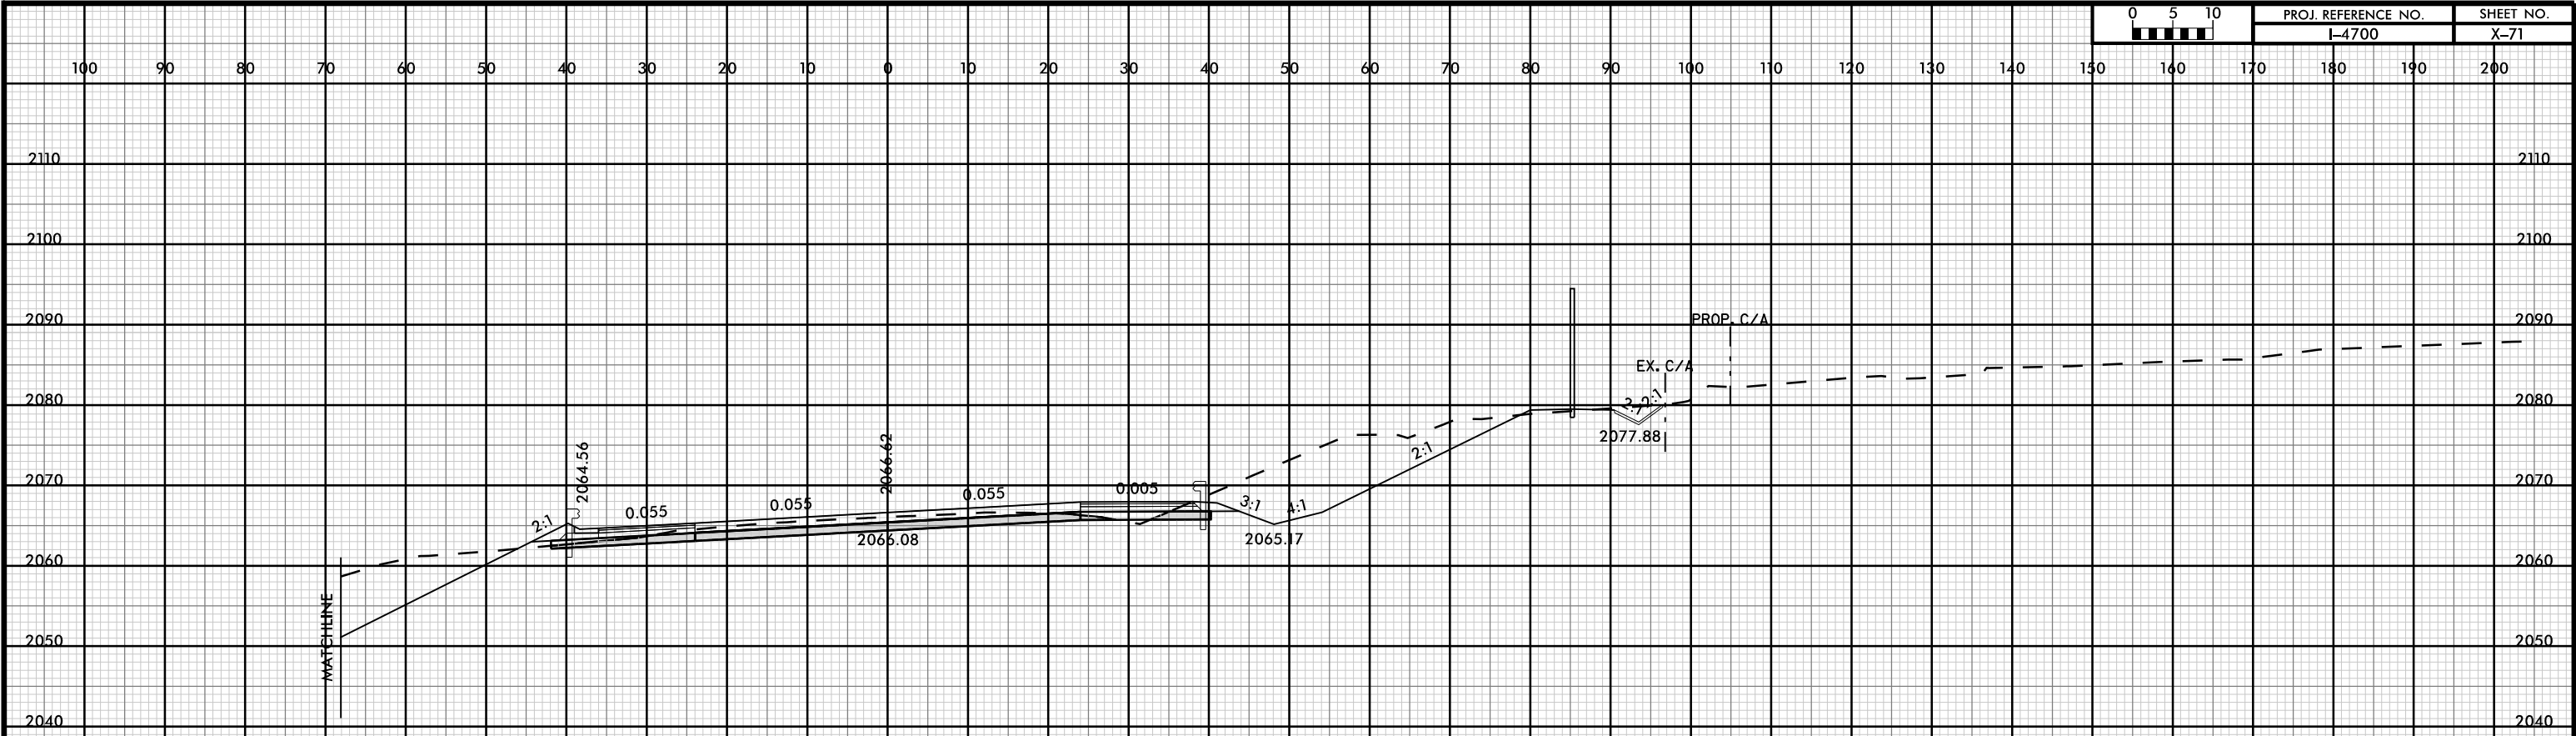


925 + 00.00

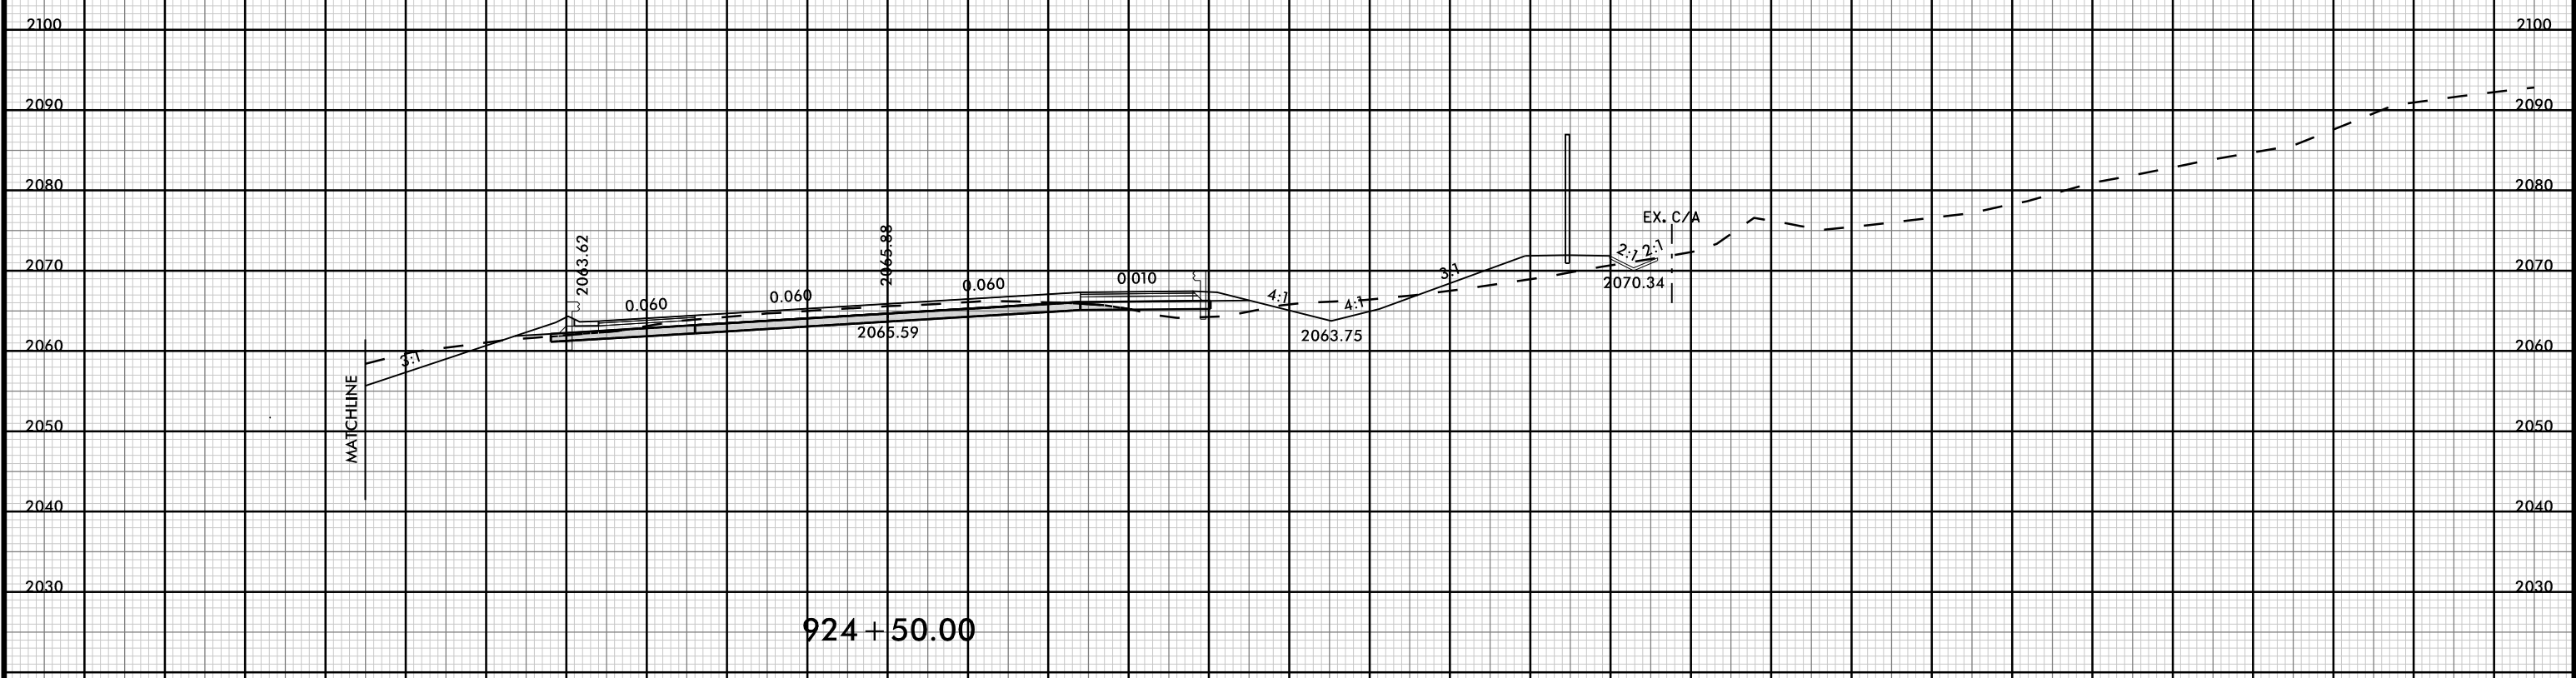

924 + 50.00


-WBL-

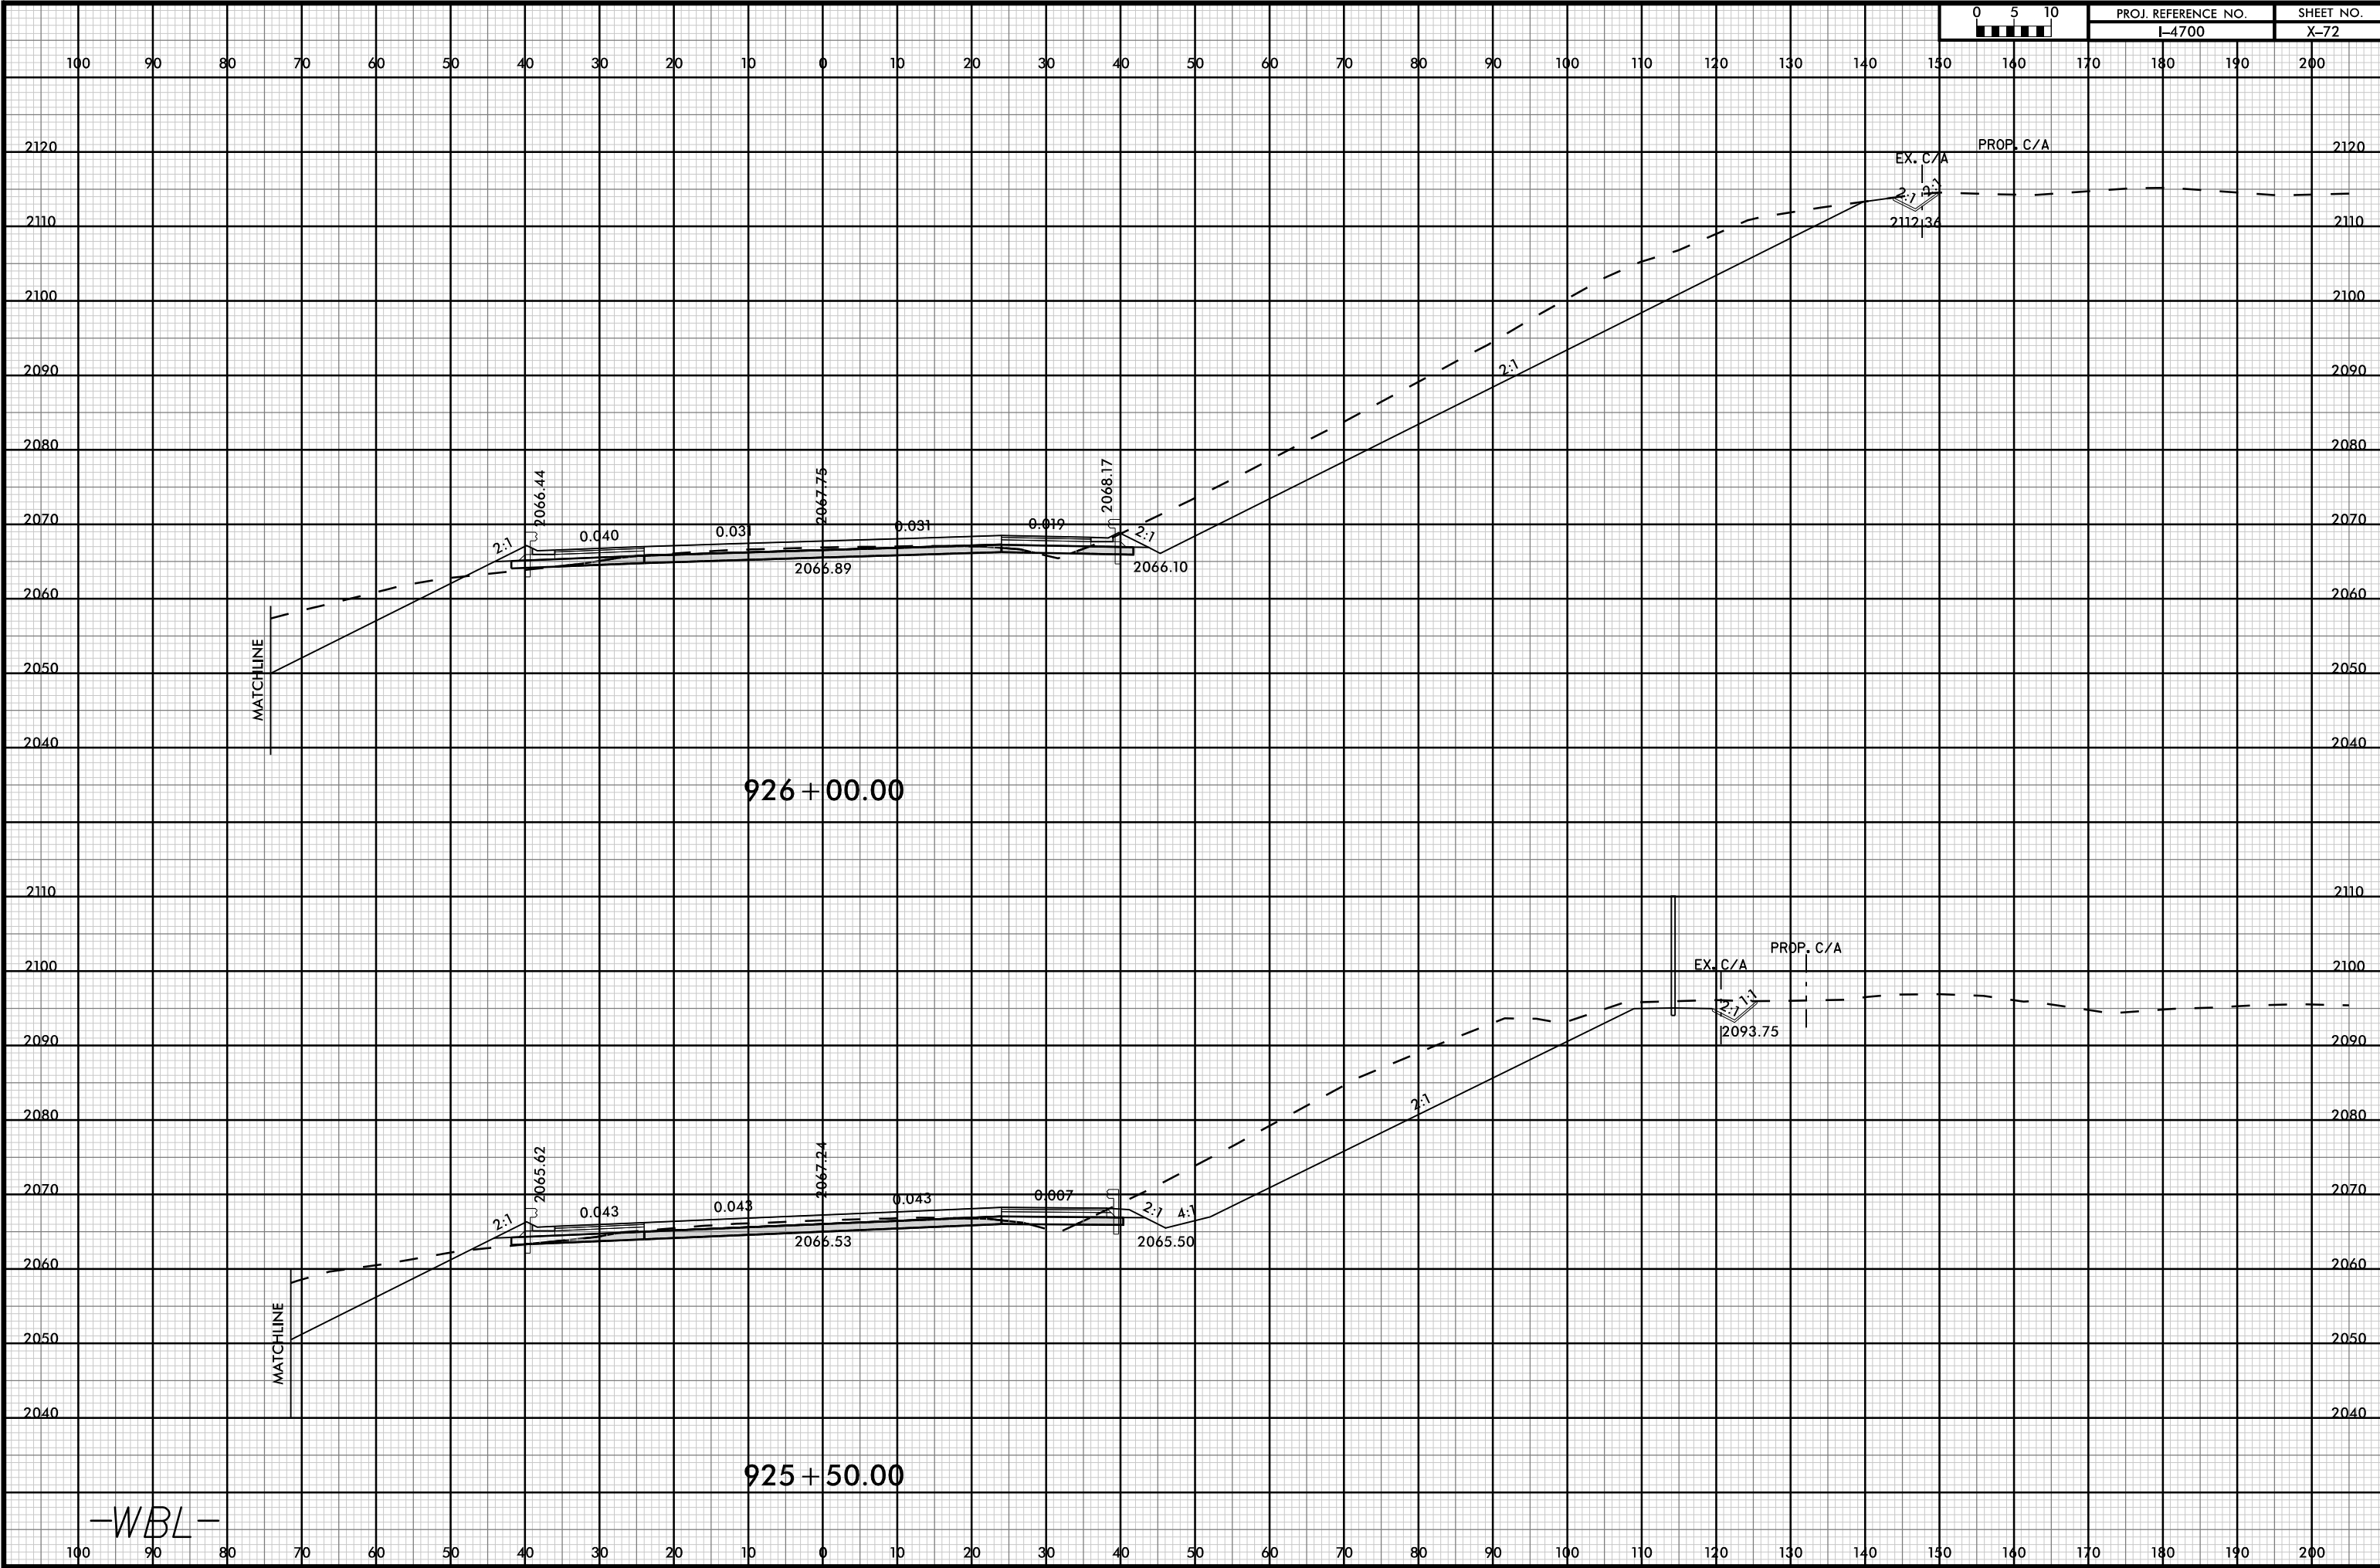

-WBL-




100 90 80 70 60 50 40 30 20 10 0 10 20 30 40 50 60 70 80 90 100 110 120 130 140 150 160 170 180 190 200

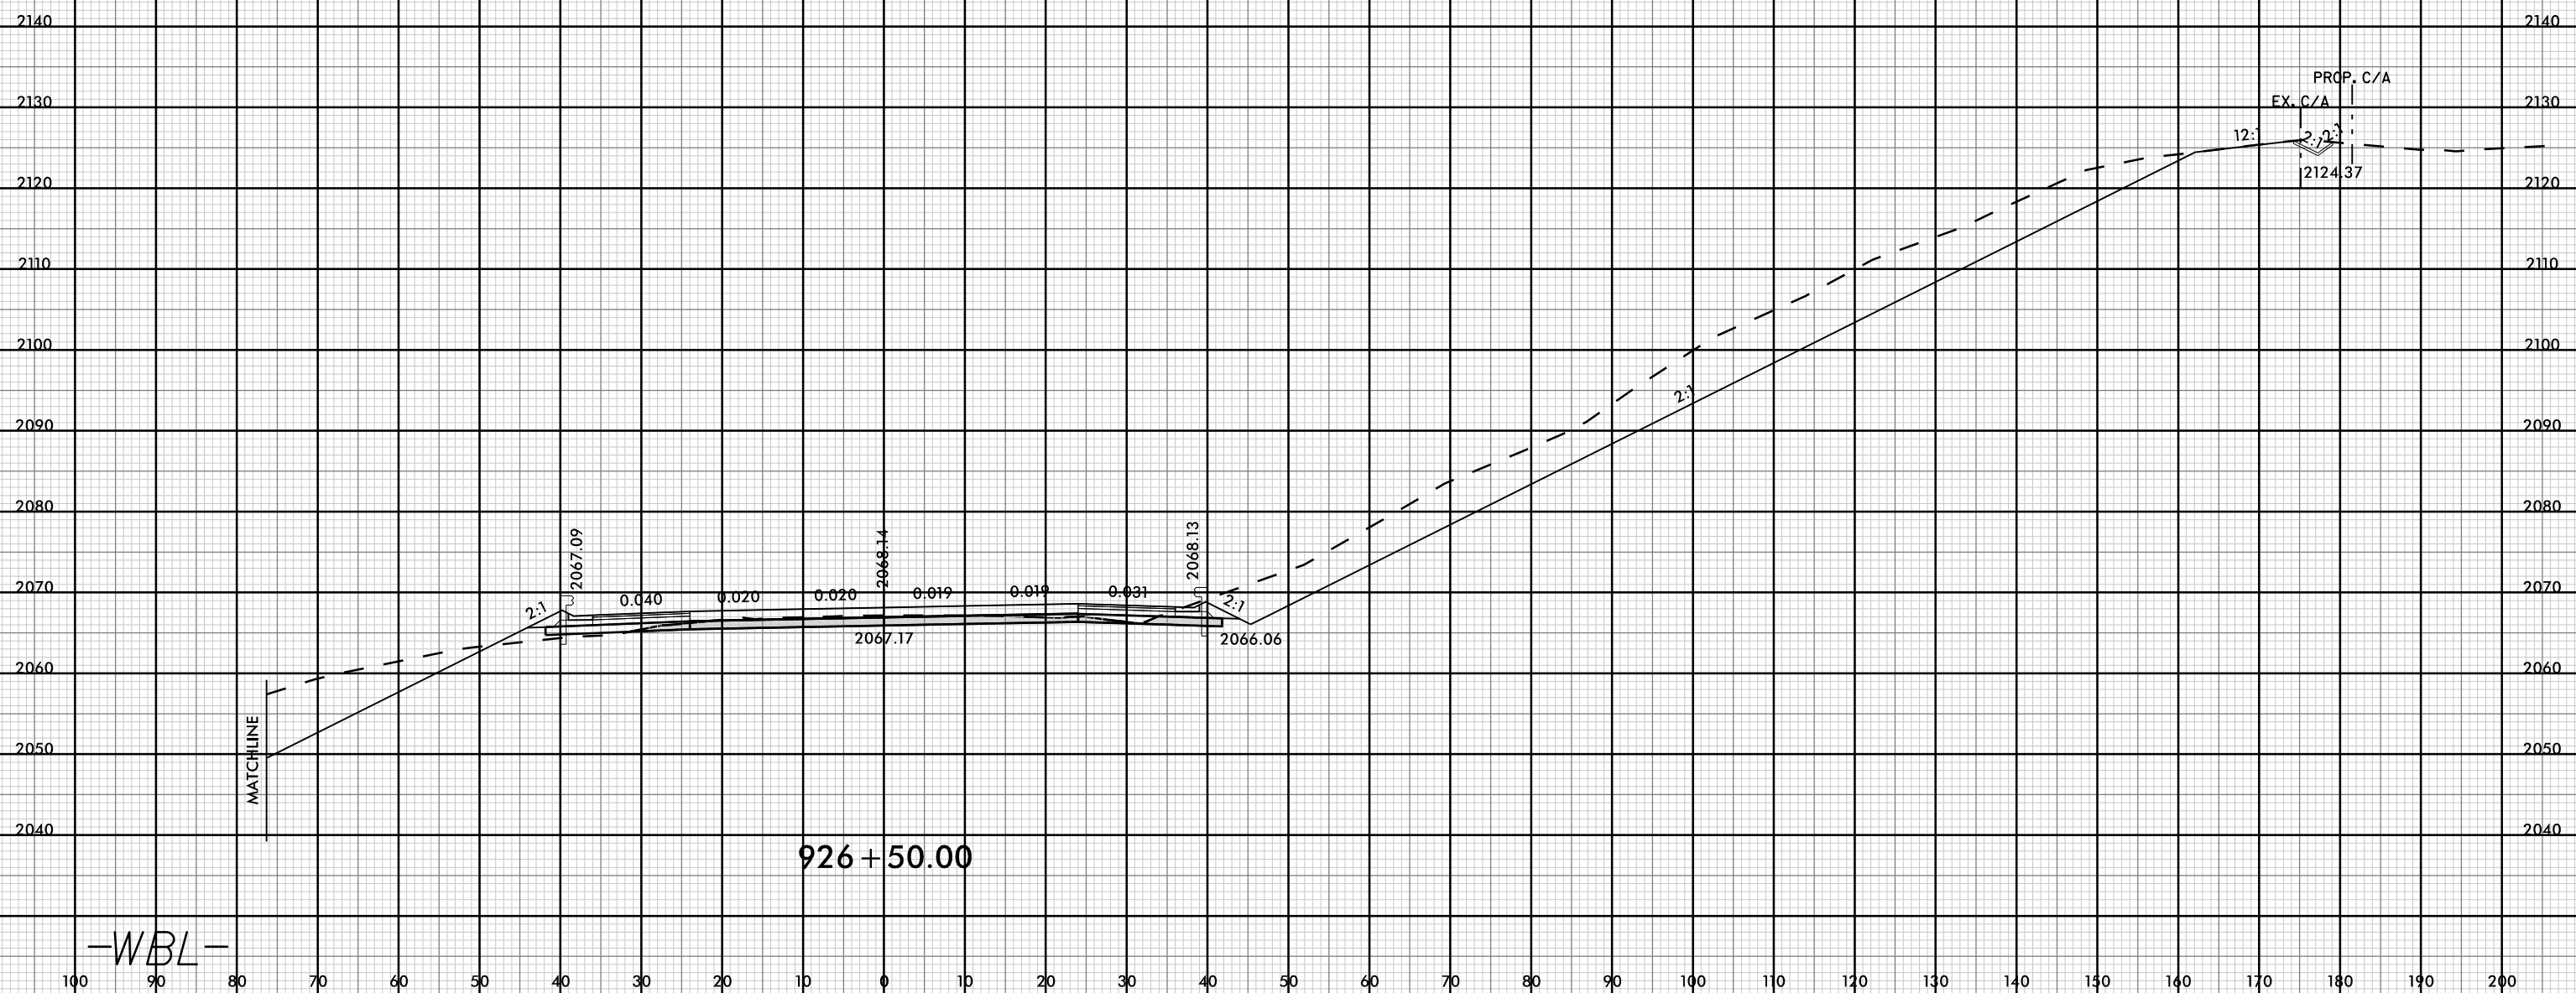

8/23/99



PROJ. REFERENCE NO.	SHEET NO.
I-4700	X-74

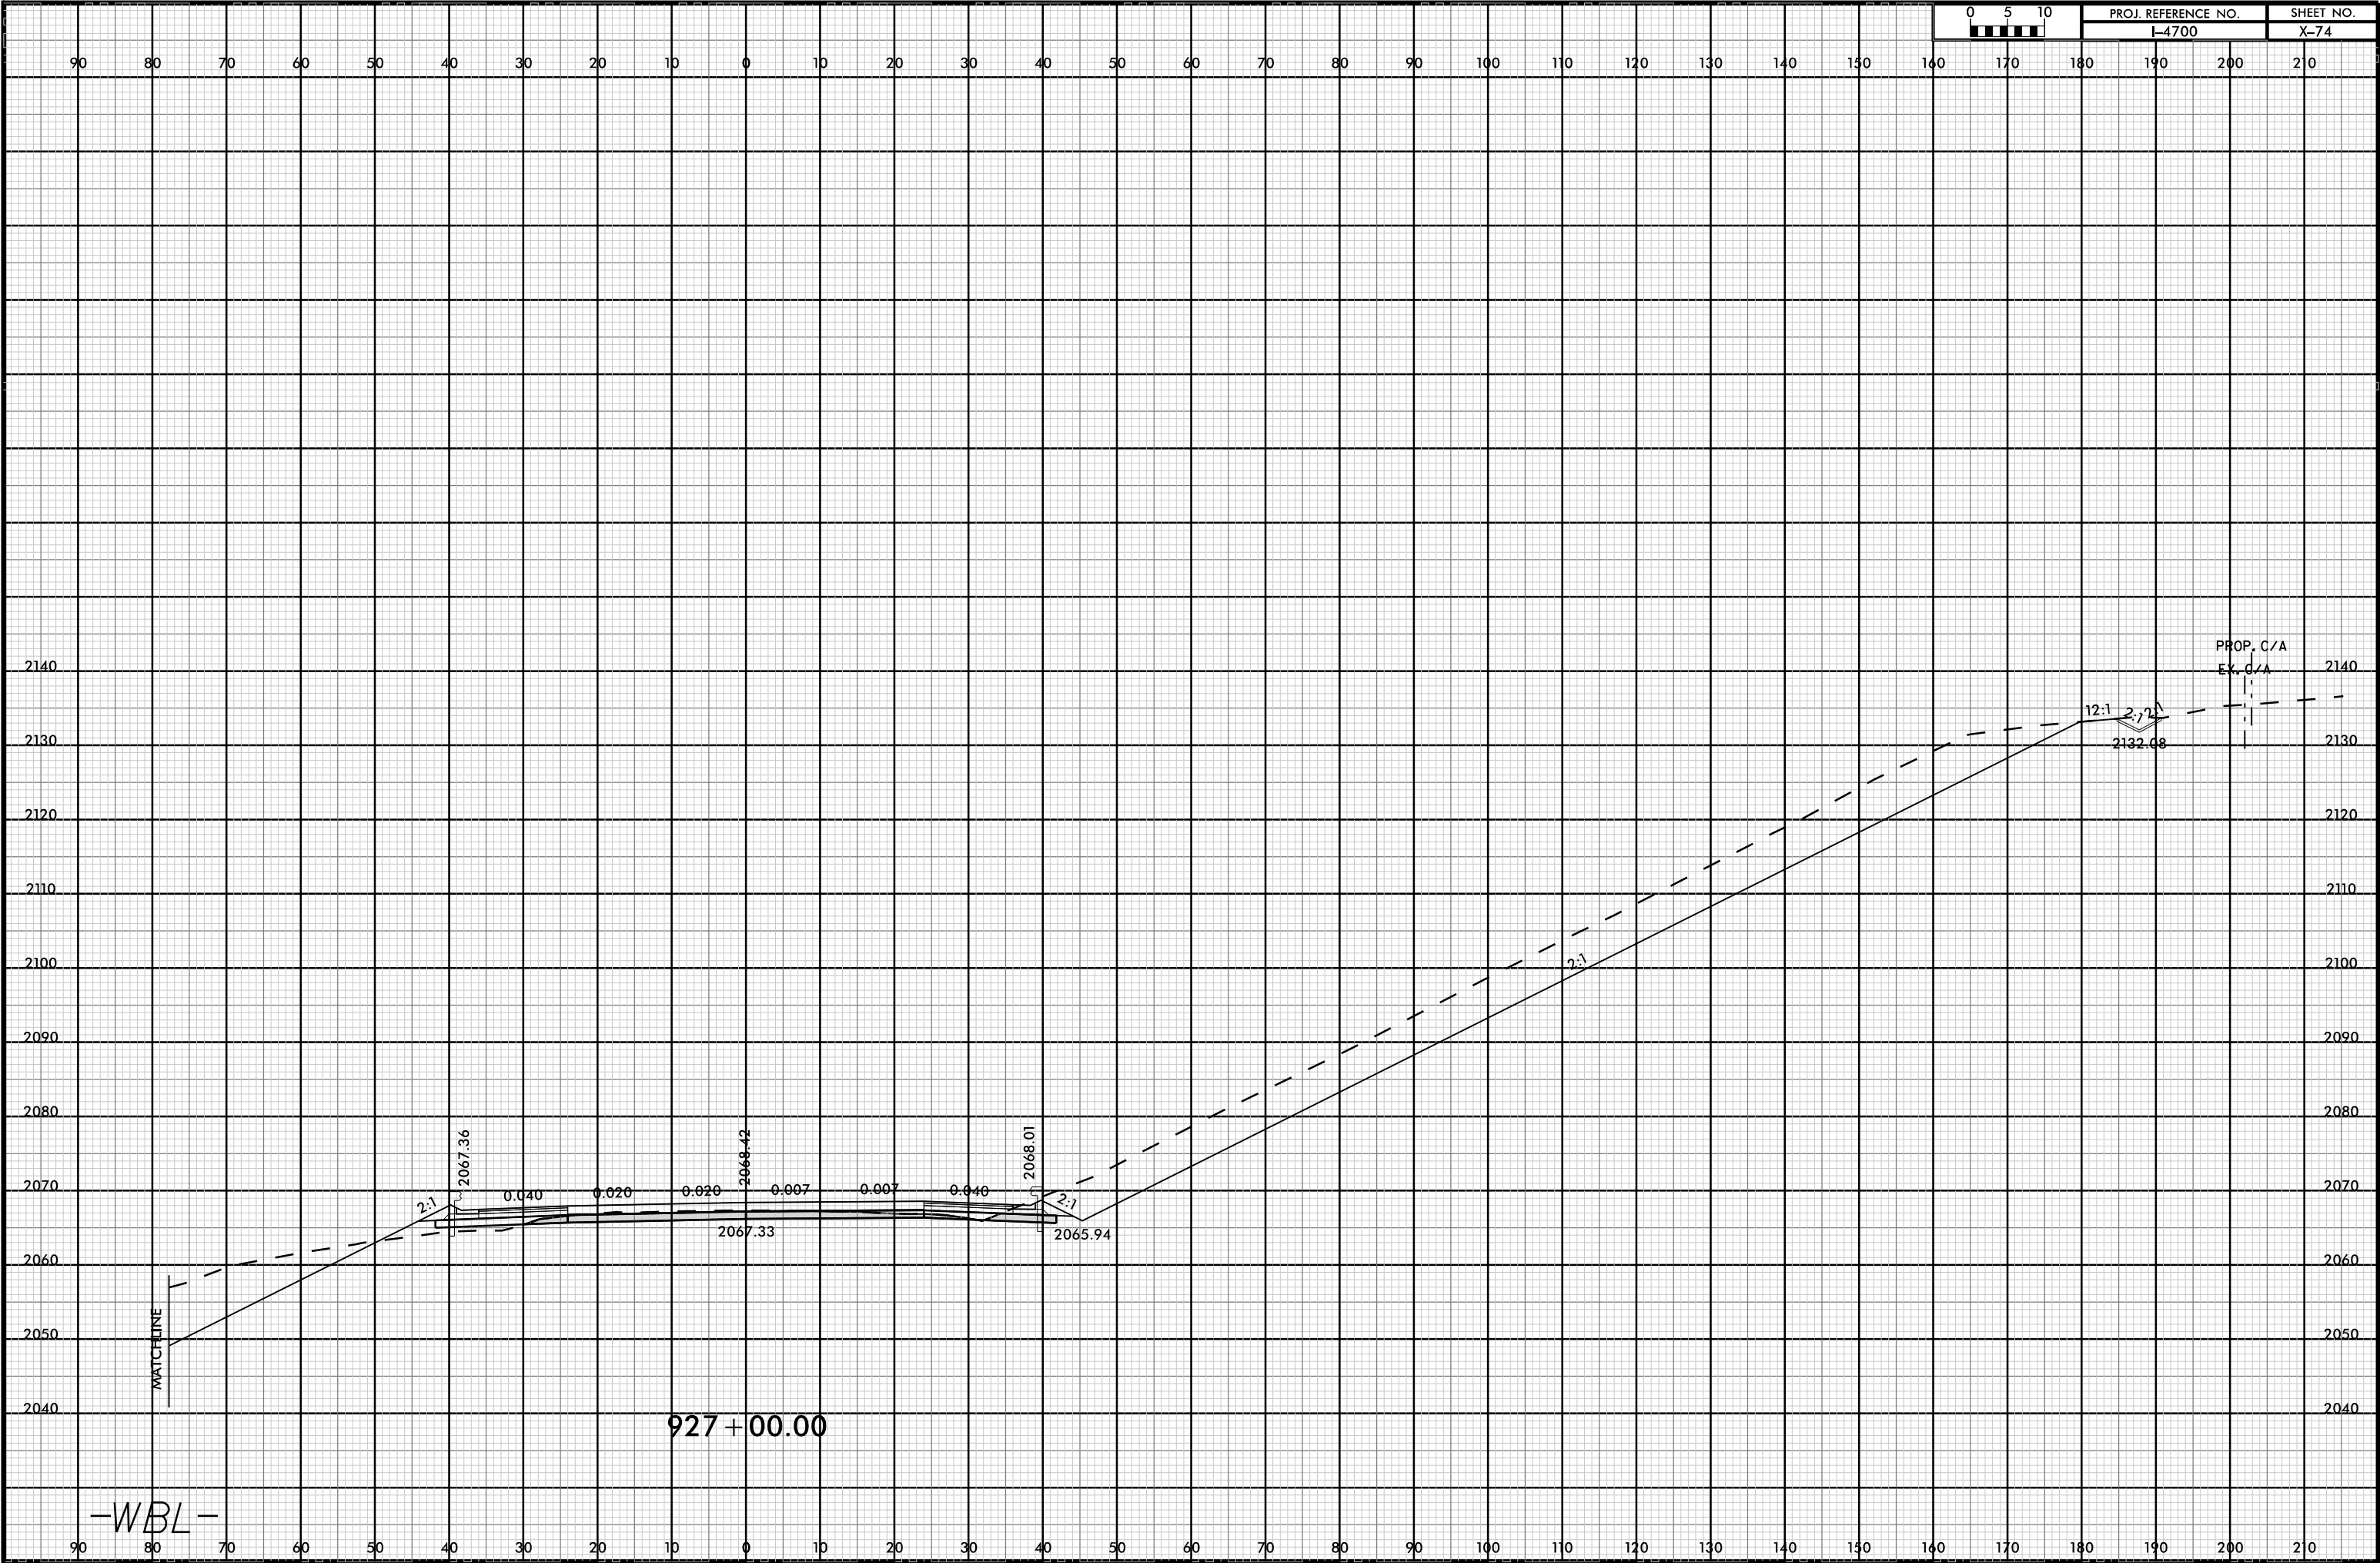

08-MAR-2009 12:45
I-4700A-FOY-XFL-M.L.dgn
HNITB

-WBL-

927 + 00.00

PROP. C/A
EX. G/A

MATCHLINE

2:1

2067.36

0.040

0.020

0.020

0.007

0.007

0.040

2068.01

2:1

2065.94

2067.33

2068.42

2:1

12:1

2132.08

2:1

2140

2130

2120

2110

2100

2090

2080

2070

2060

2050

2040

90

80

70

60

50

40

30

20

10

0

10

20

30

40

50

60

70

80

90

100

110

120

130

140

150

140

170

180

190

200

210

90

80

70

60

50

40

30

20

10

0

10

20

30

40

50

60

70

80

90

100

110

120

130

140

150

140

170


180

190

200


210

8/23/99

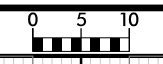

PROJ. REFERENCE NO.
I-4700

SHEET NO.
X-75

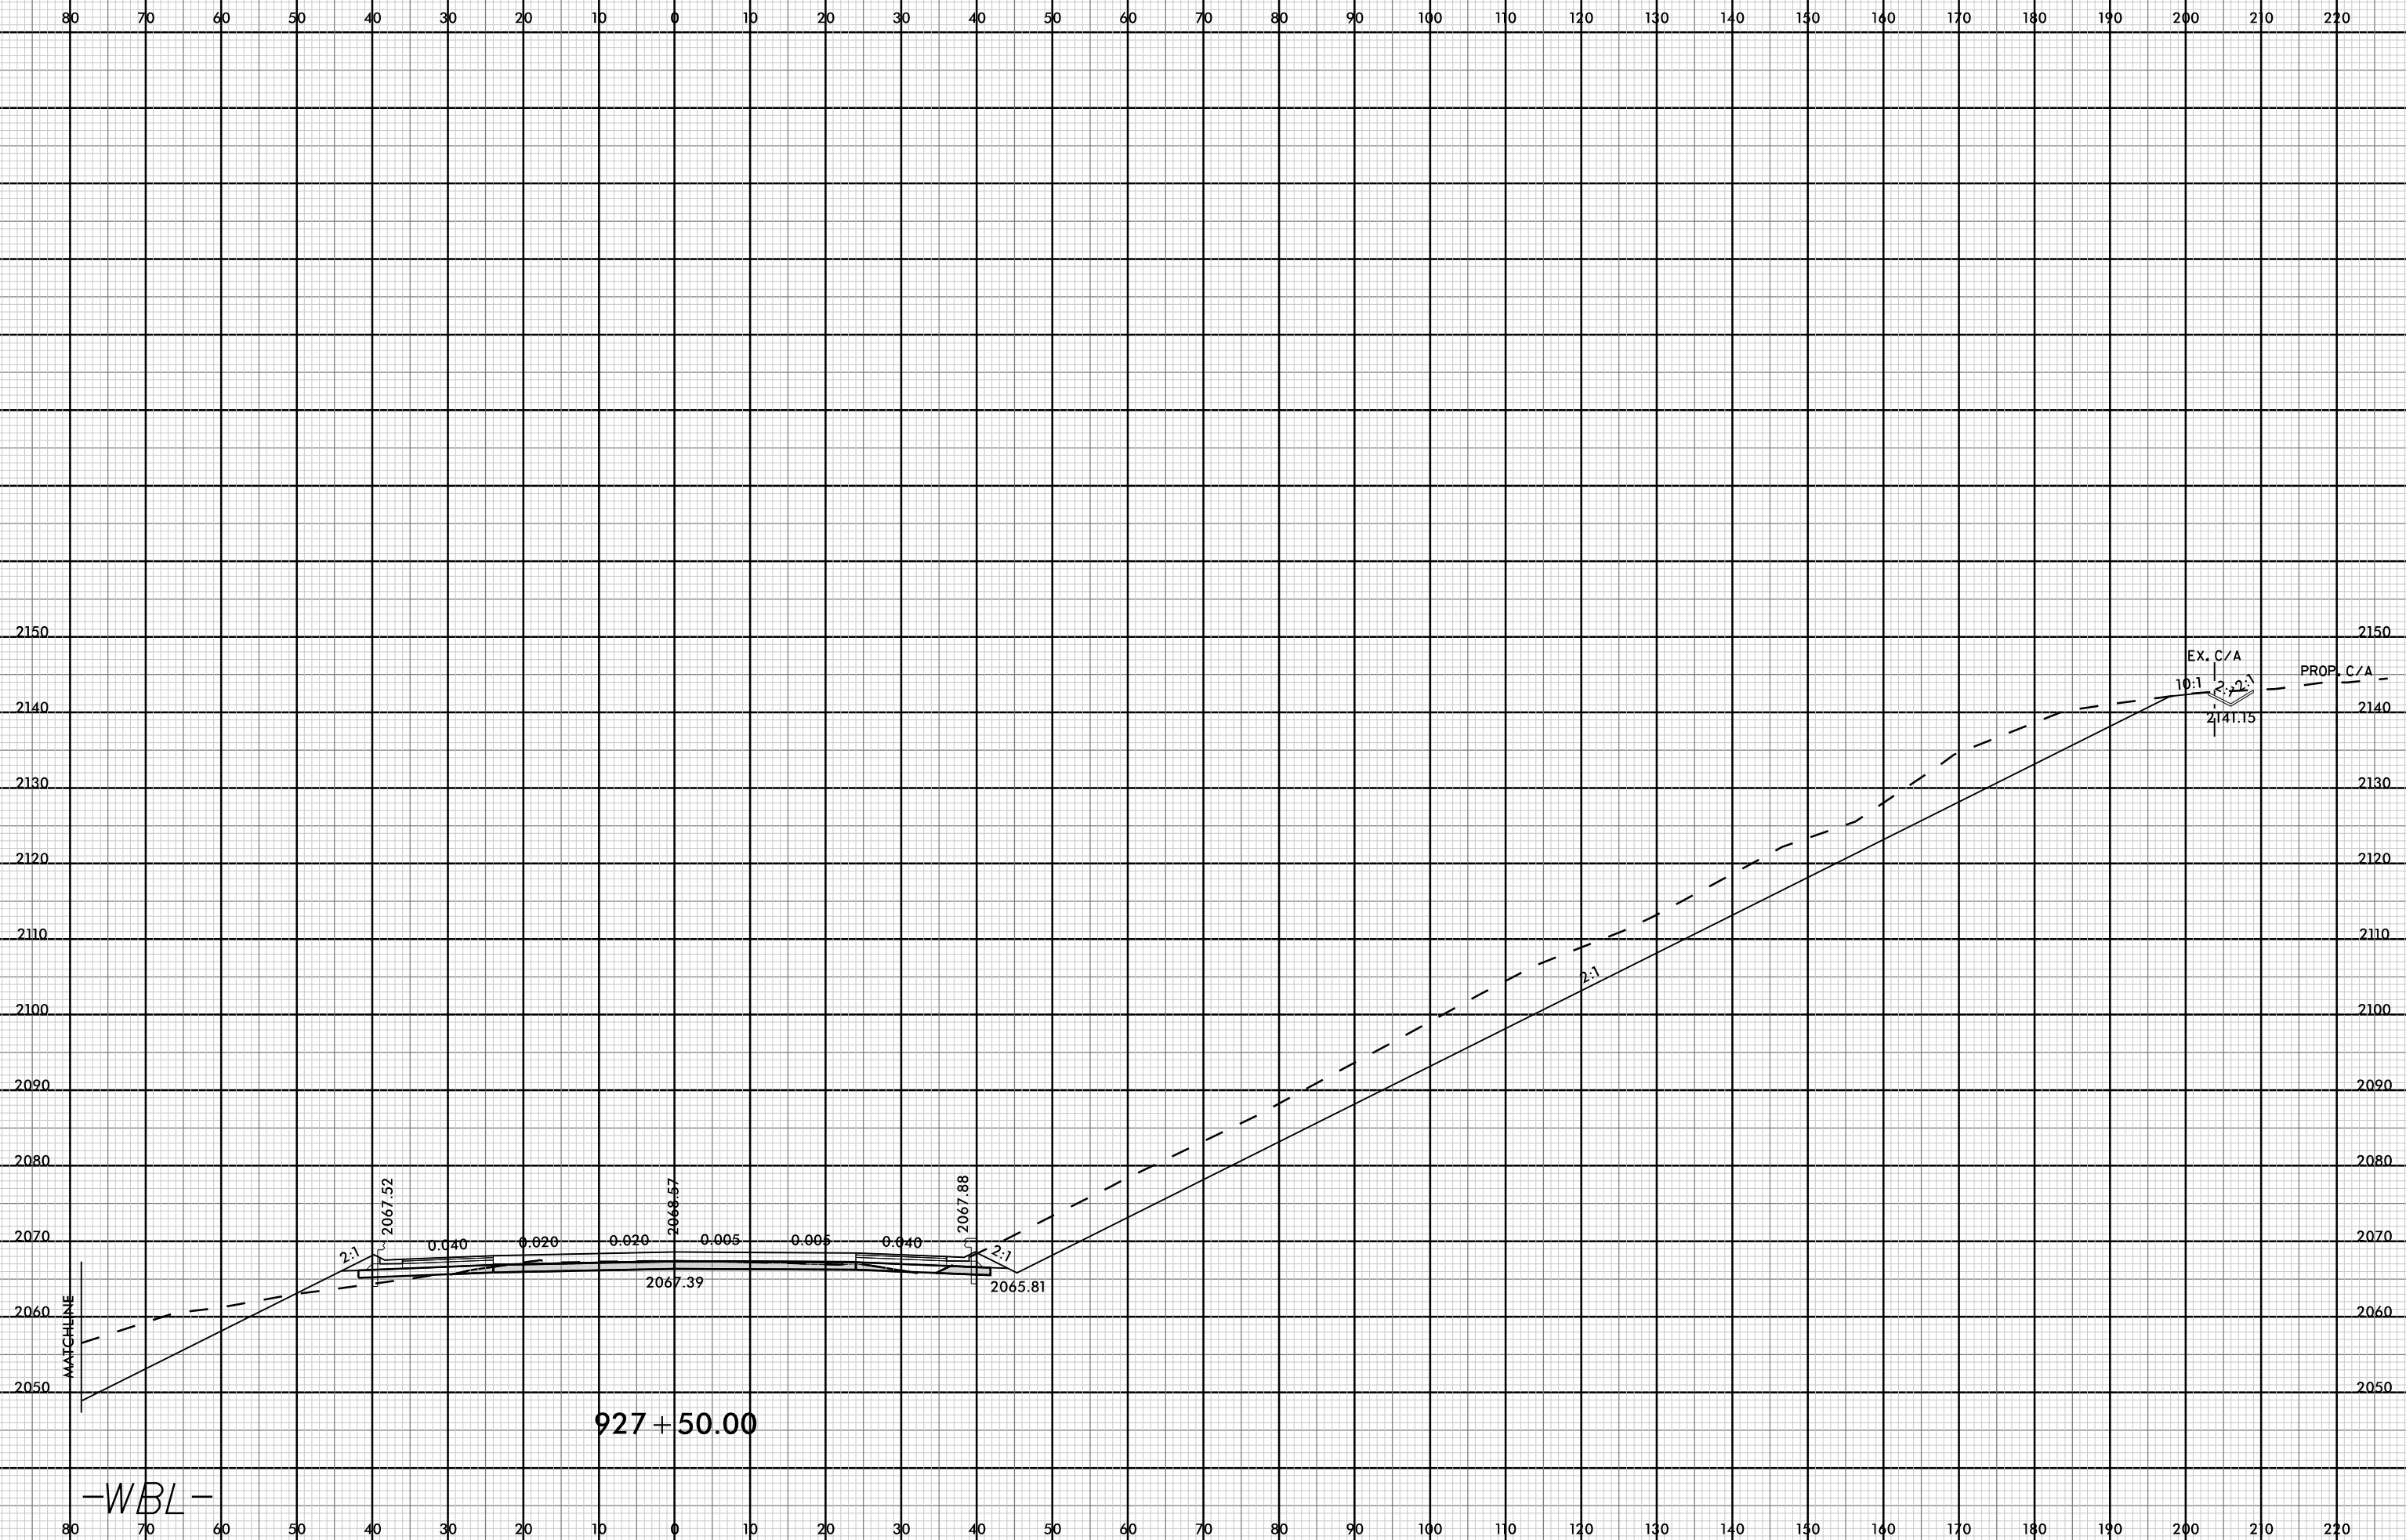


927 + 50.00


-WBL-

08-MAR-2009 12:45
I-4700A-FOY-XFL-M.L.dgn
HNITB

8/23/99

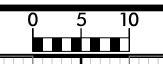

PROJ. REFERENCE NO.	SHEET NO.
I-4700	X-76

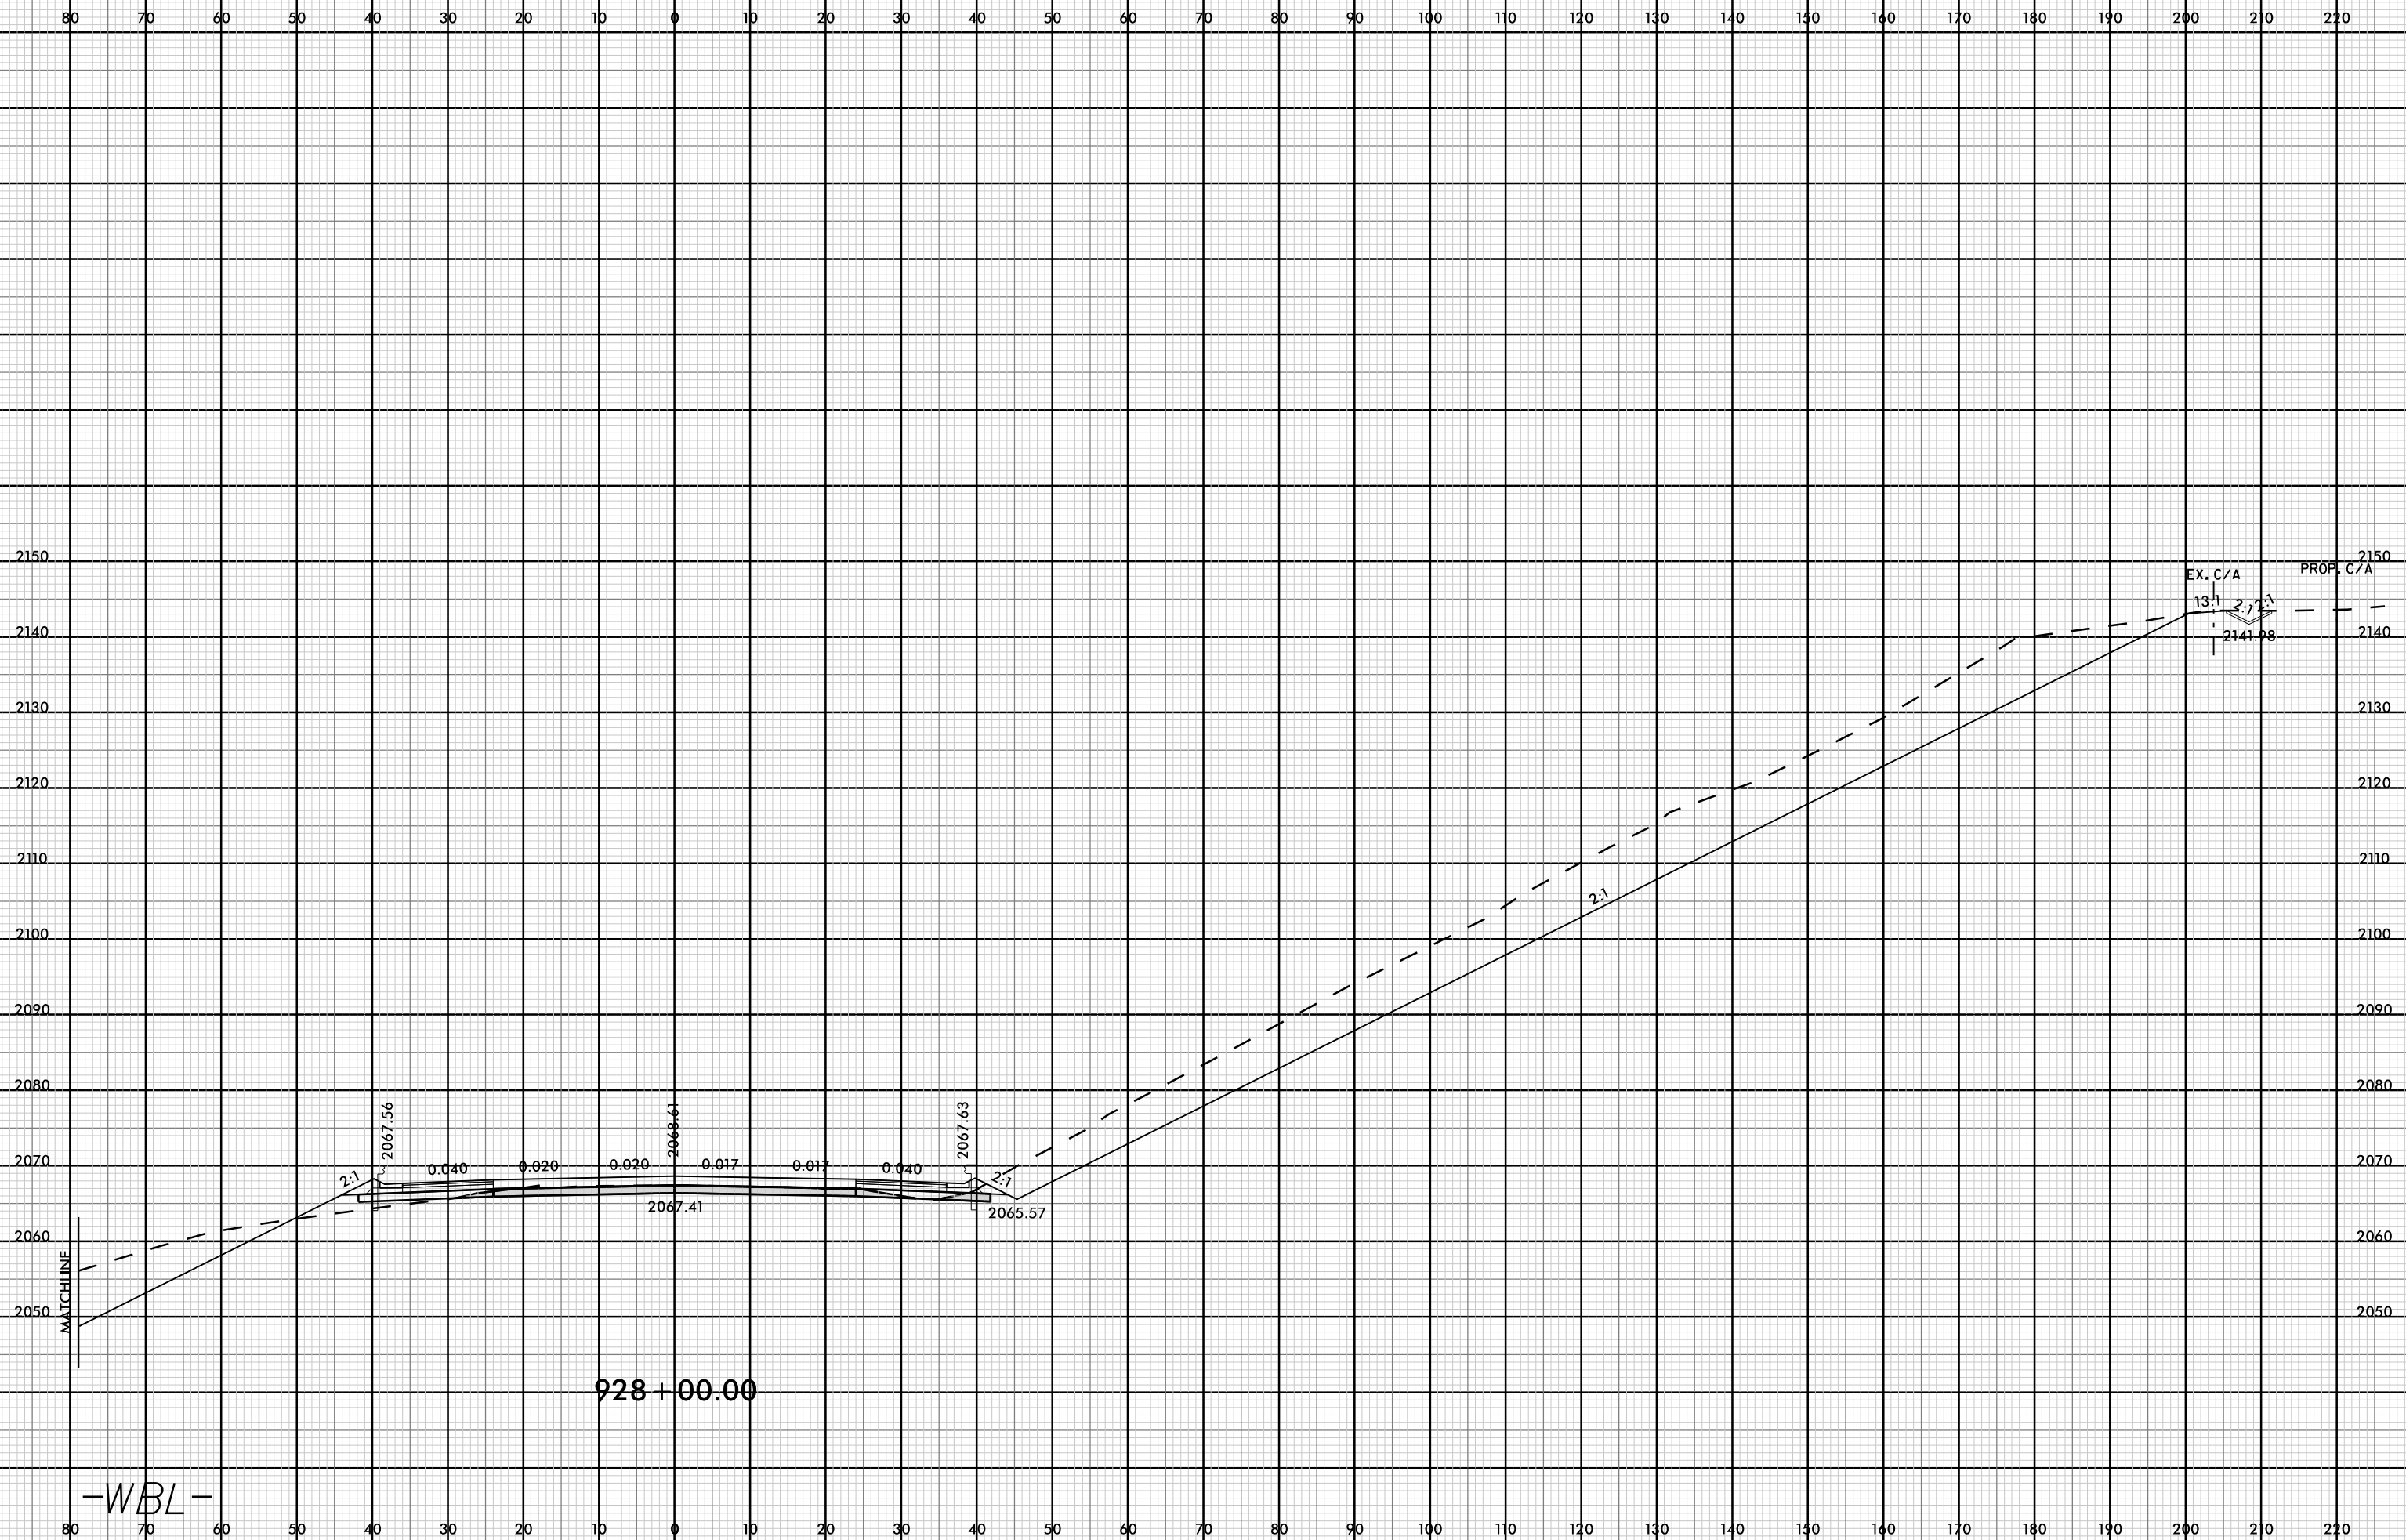


928 + 00.00

-WBL-


08-MAR-2009 12:45
I-4700A-FOY-XFL-M.dgn
FNITB

8/23/99

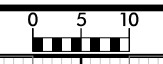


PROJ. REFERENCE NO.	SHEET NO.
I-4700	X-77

80 70 60 50 40 30 20 10 0 10 20 30 40 50 60 70 80 90 100 110 120 130 140 150 160 170 180 190 200 210 220

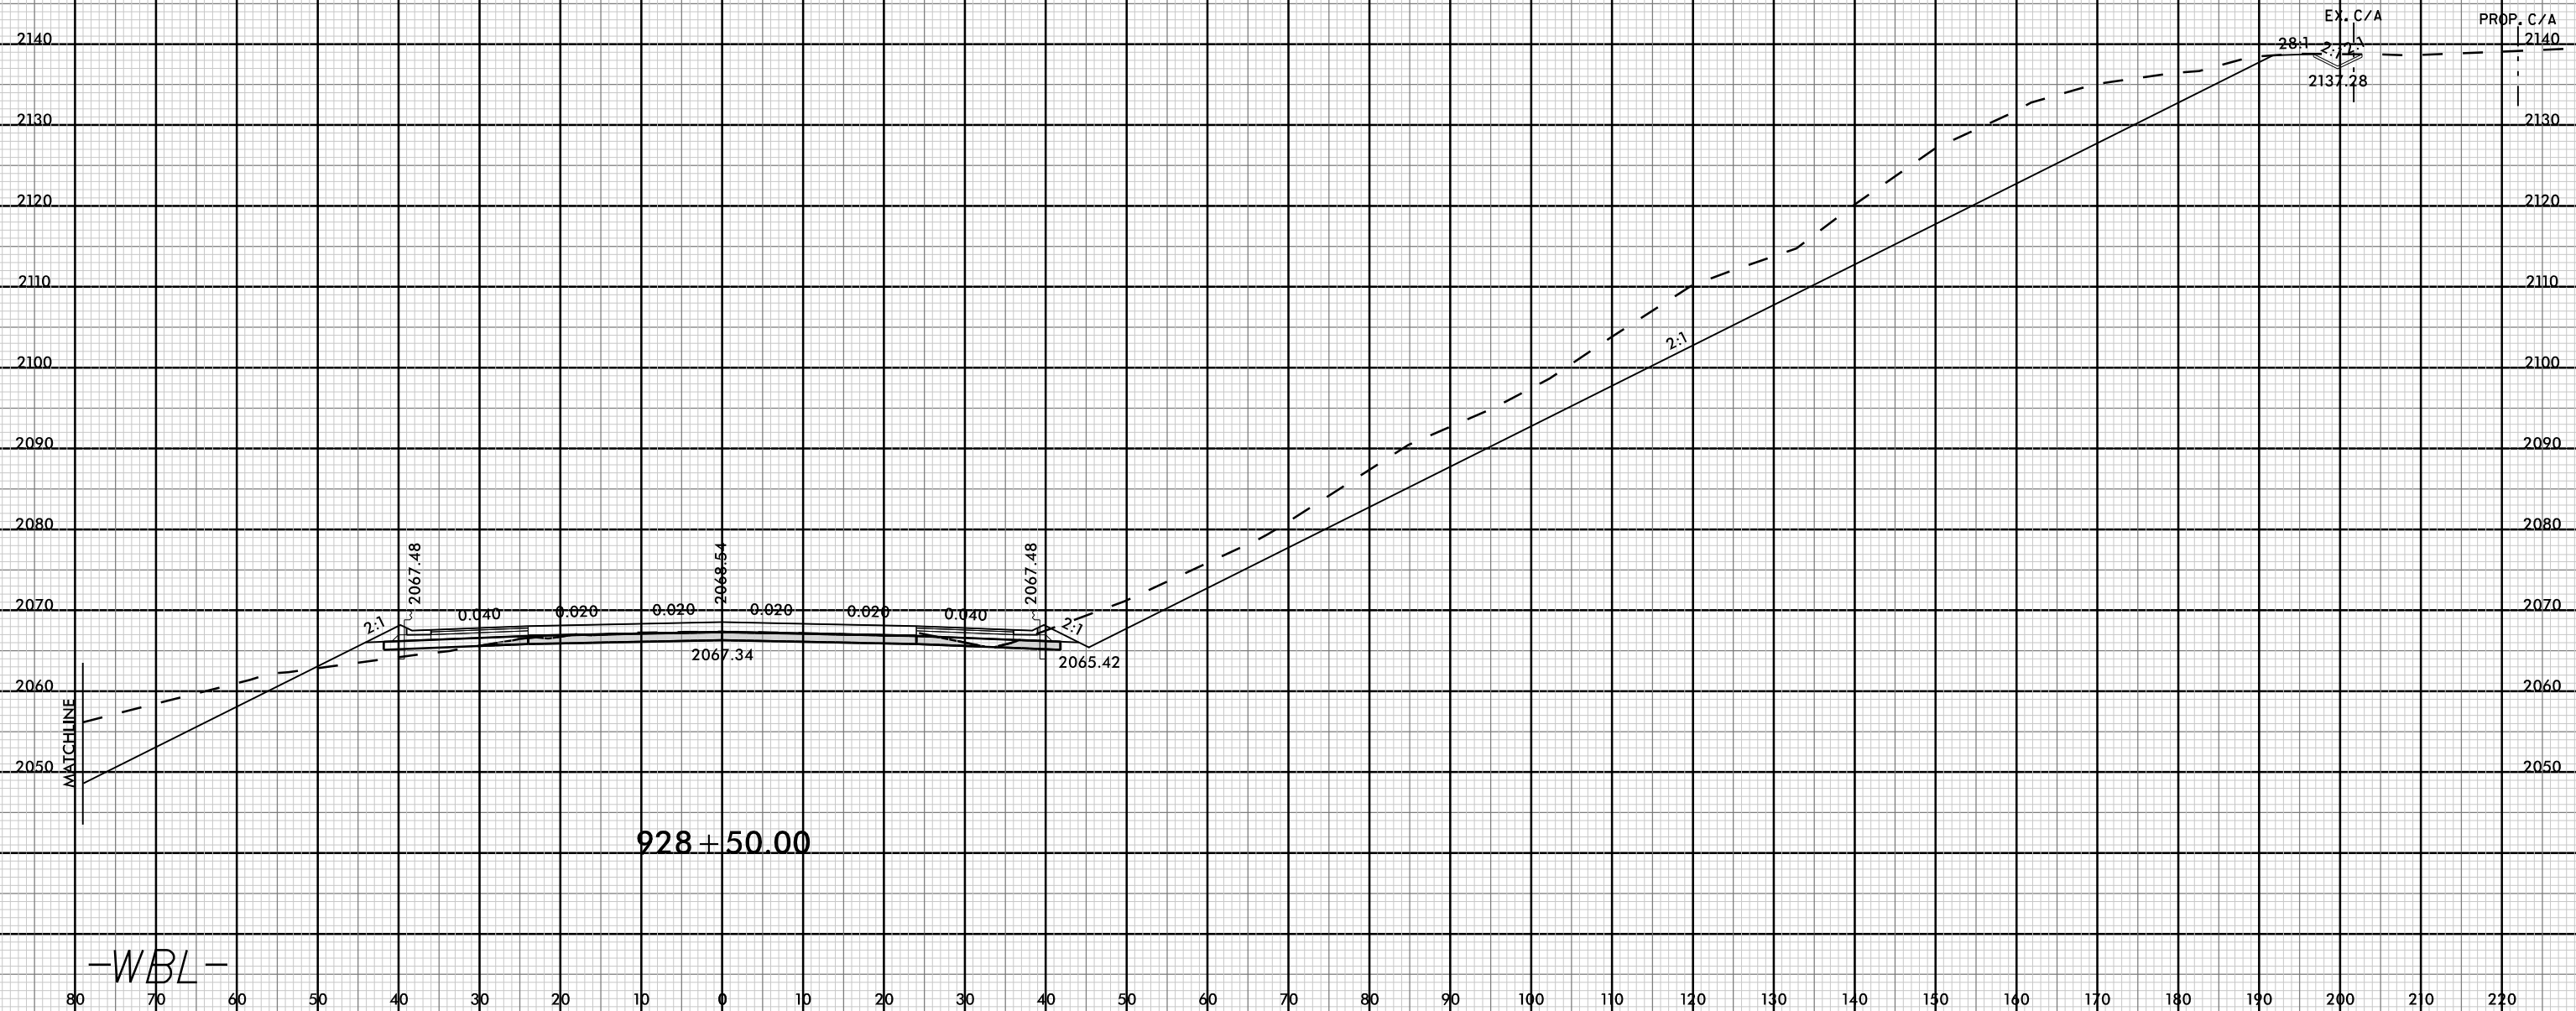


08-MAR-2009 12:47 PM 14700A_P01_XFL_ML.dgn

8/23/99

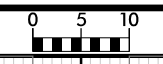

PROJ. REFERENCE NO.	SHEET NO.
I-4700	X-78

100 90 80 70 60 50 40 30 20 10 0 10 20 30 40 50 60 70 80 90 100 110 120 130 140 150 160 170 180 190 200

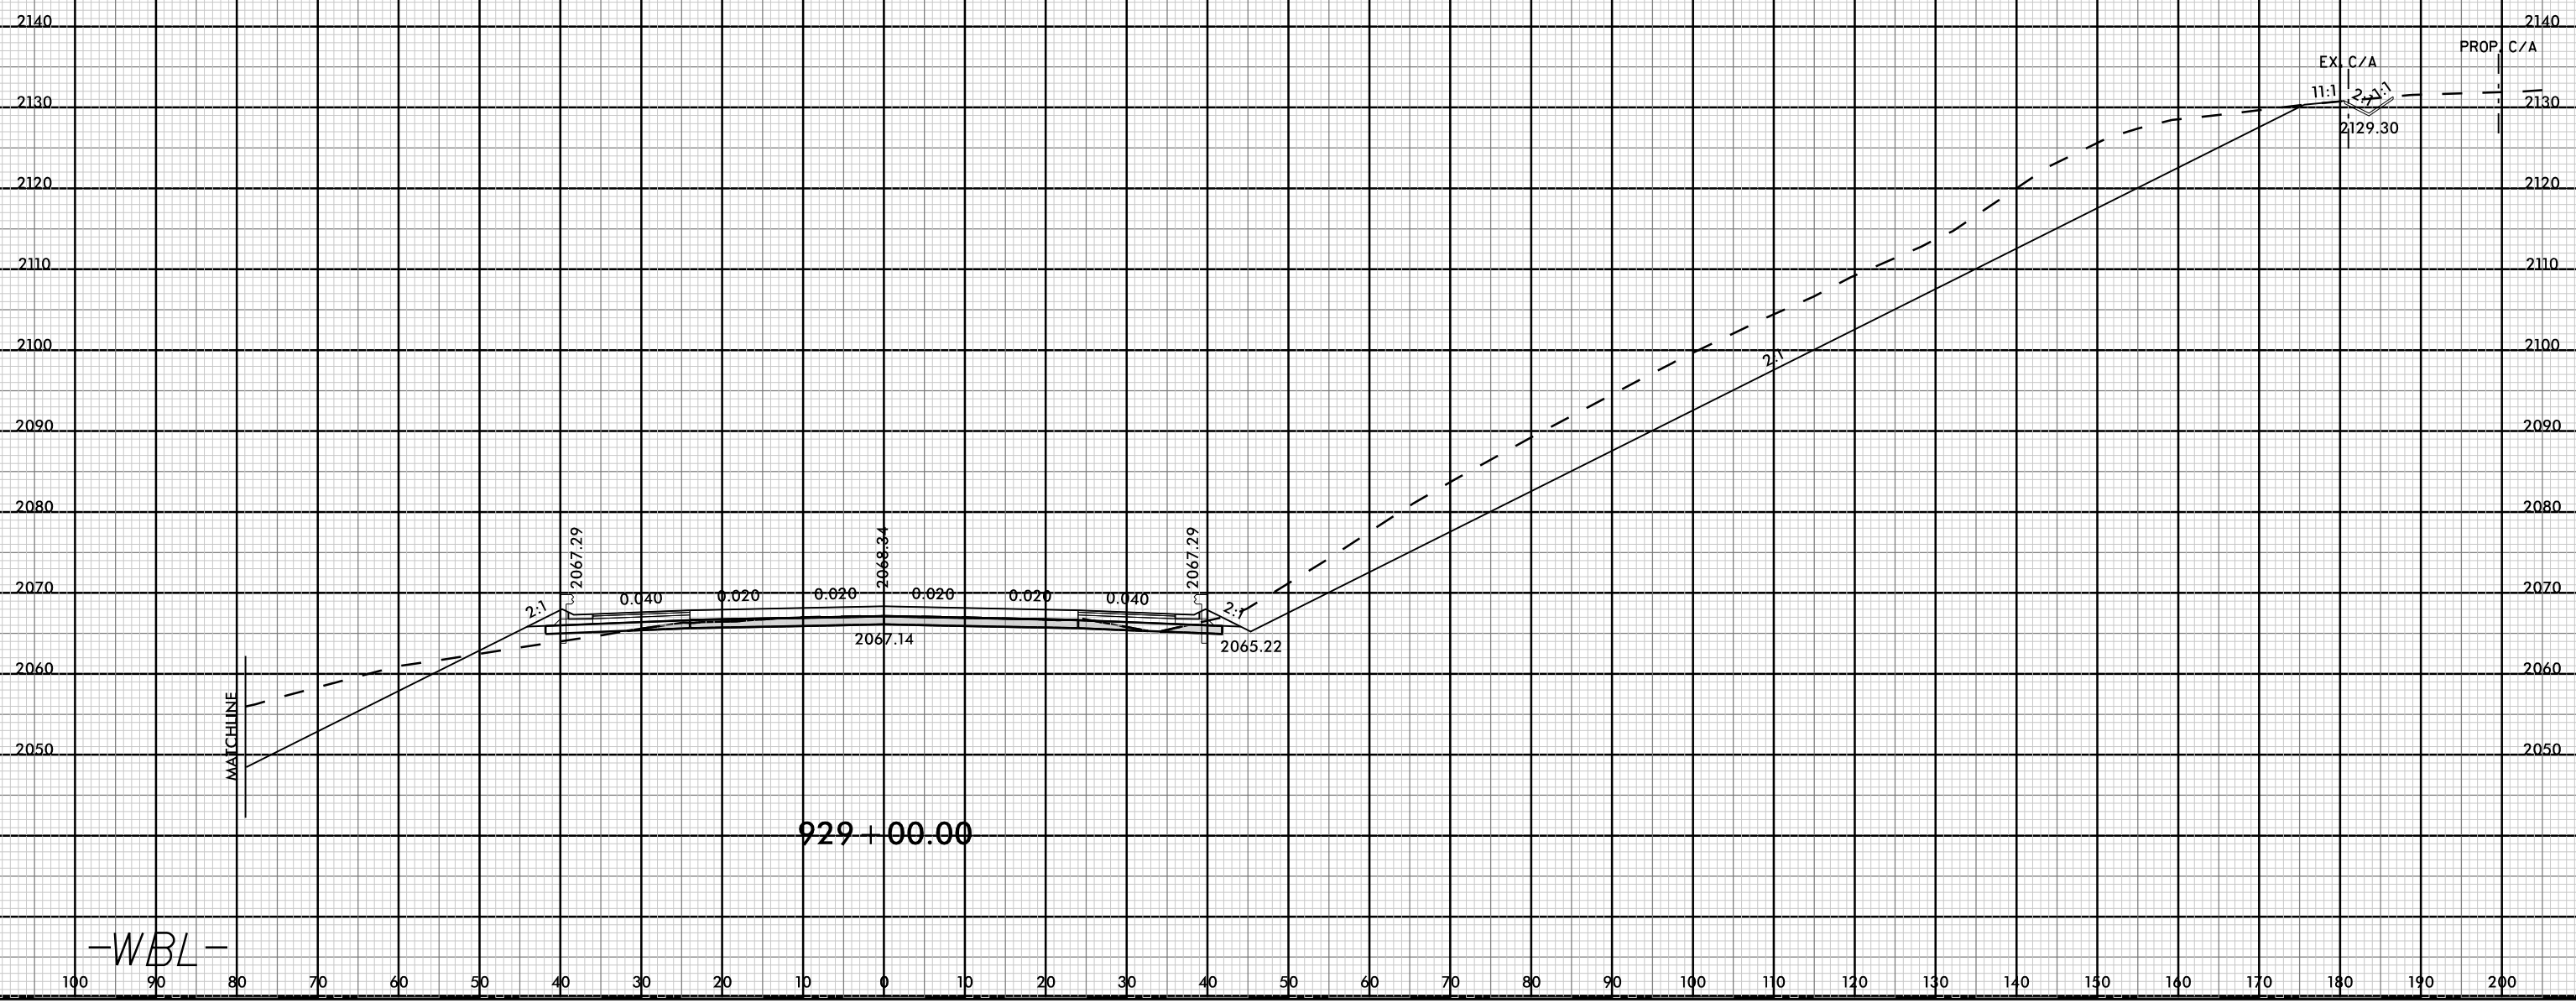


929 + 00.00


-WBL-

08-MAR-2009 12:47 PM
I:\4700A\RDY_XFL_ML.dgn
FNITB

8/23/99

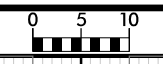

PROJ. REFERENCE NO.	SHEET NO.
I-4700	X-79


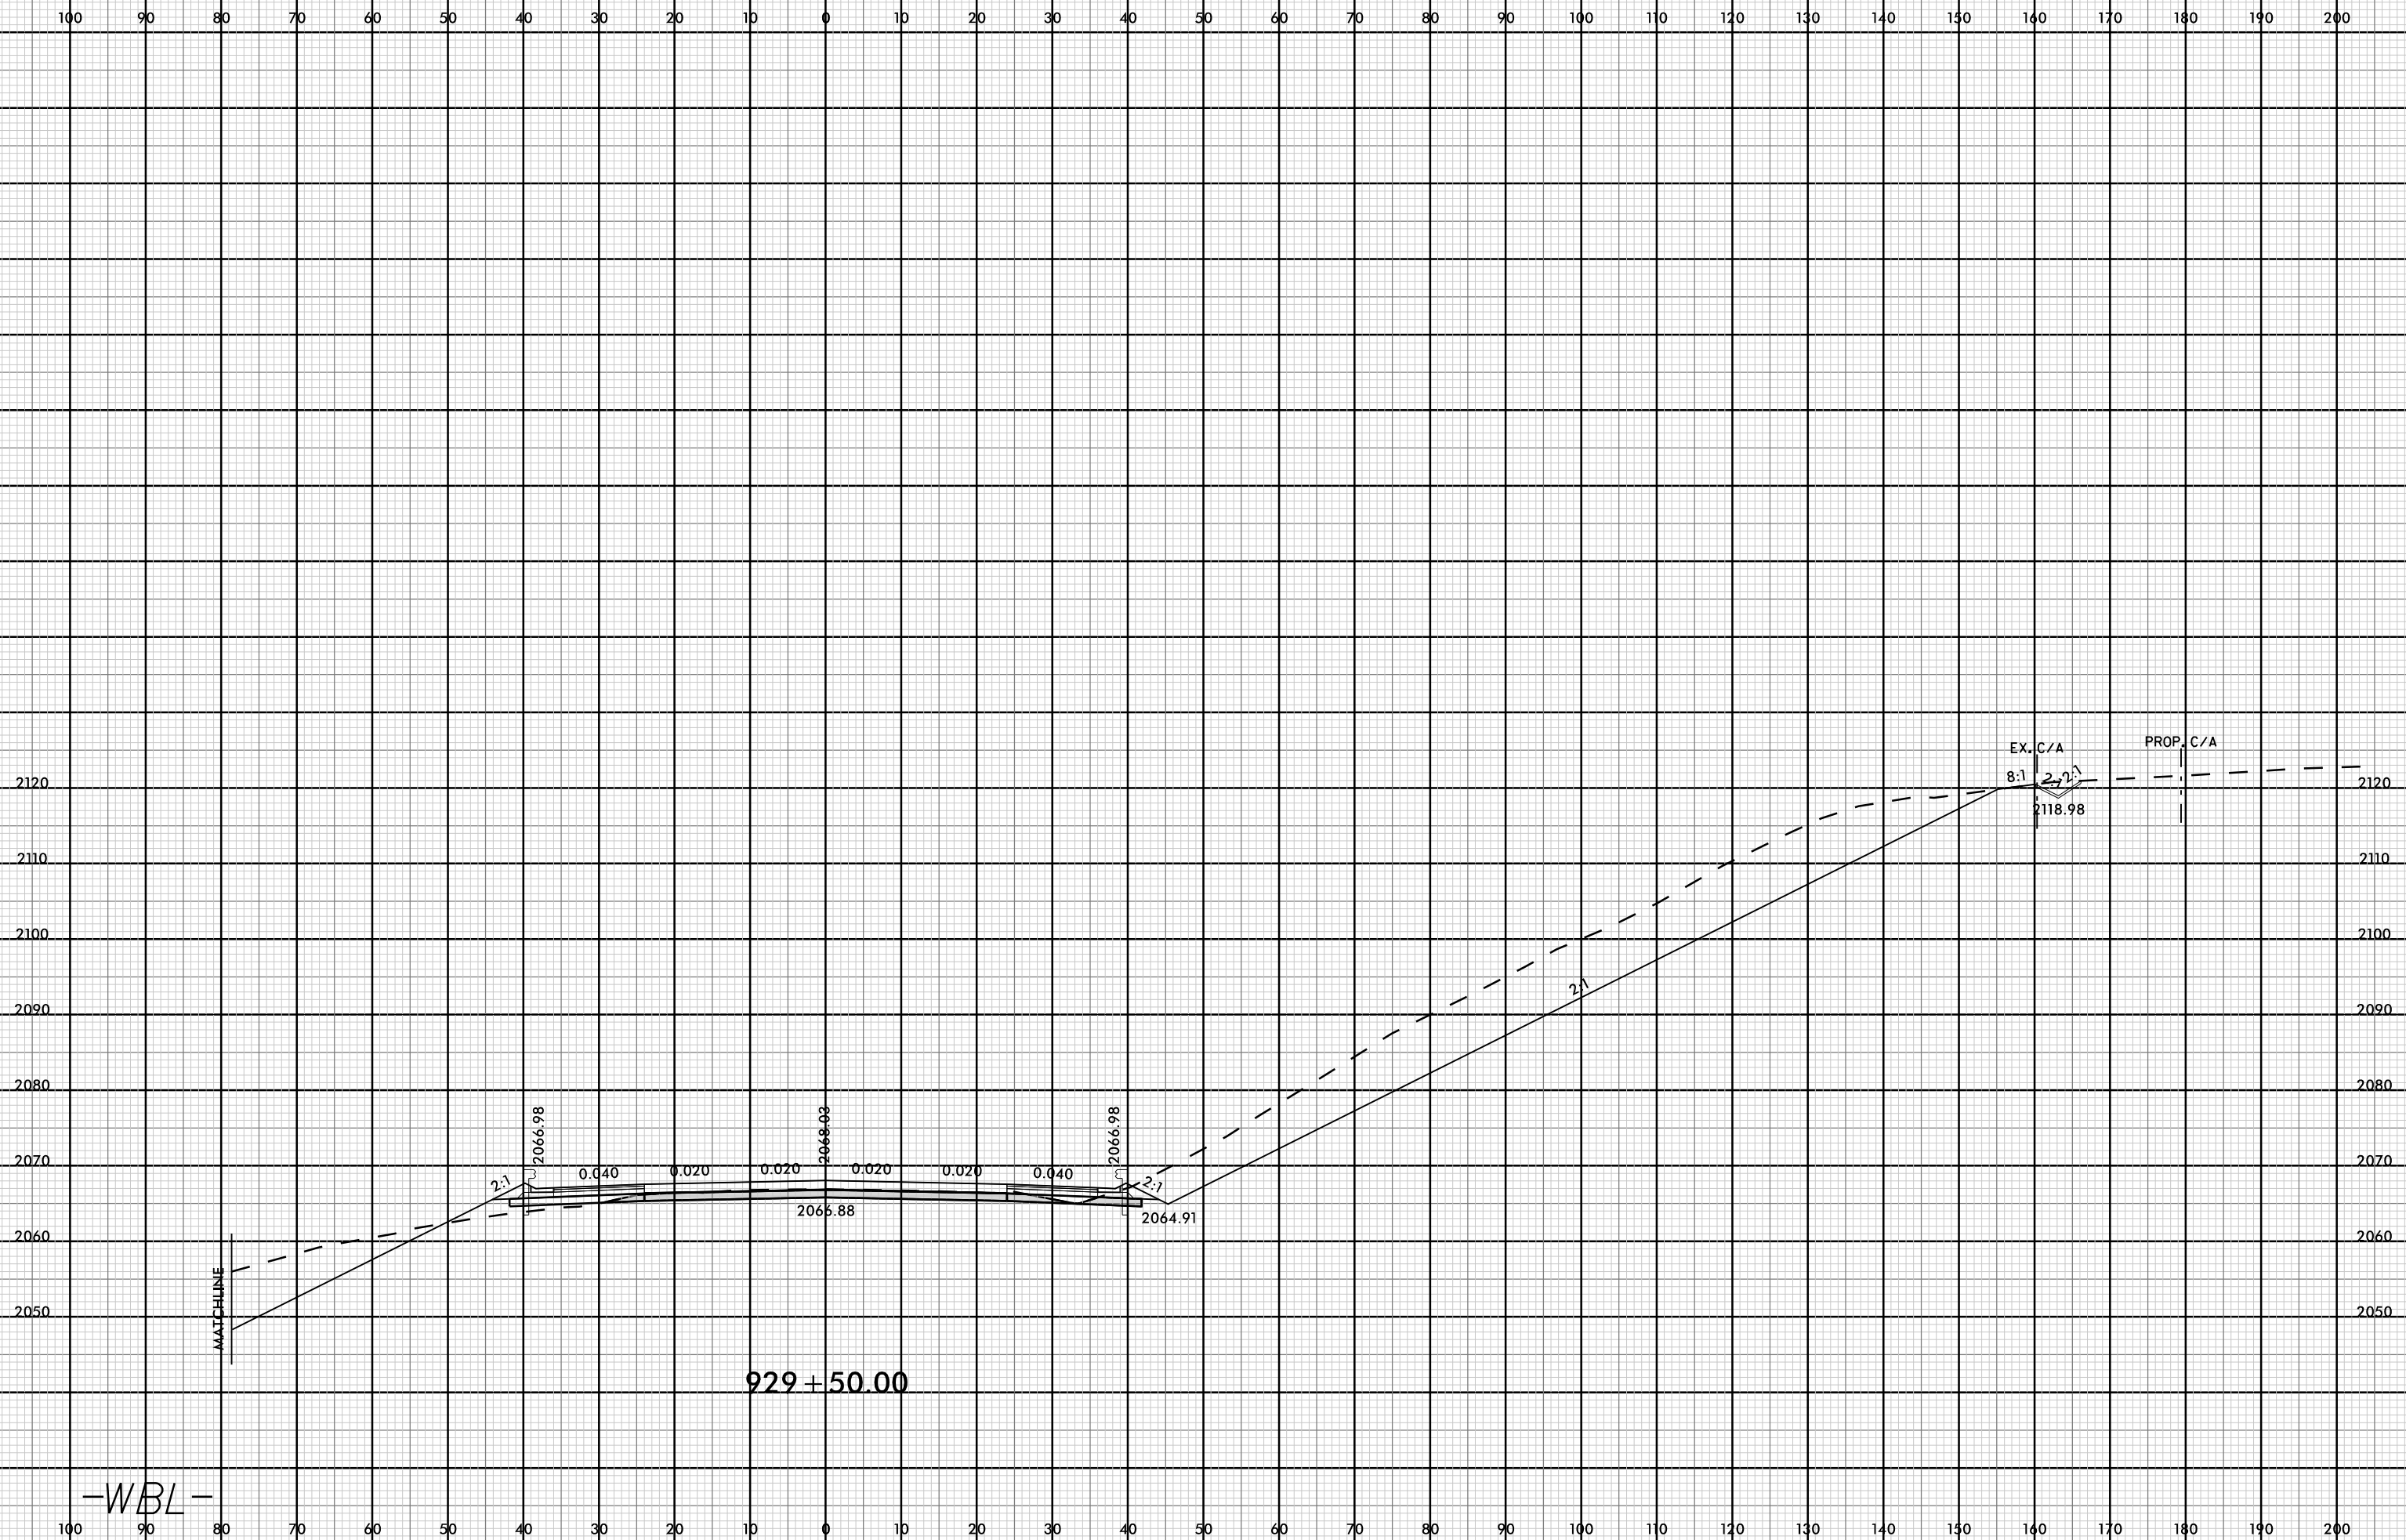


08-MAR-2009 12:47
I-4700A-FOY-XFL-ML.dgn
HNITB

-WBL-



100 90 80 70 60 50 40 30 20 10 0 10 20 30 40 50 60 70 80 90 100 110 120 130 140 150 160 170 180 190 200

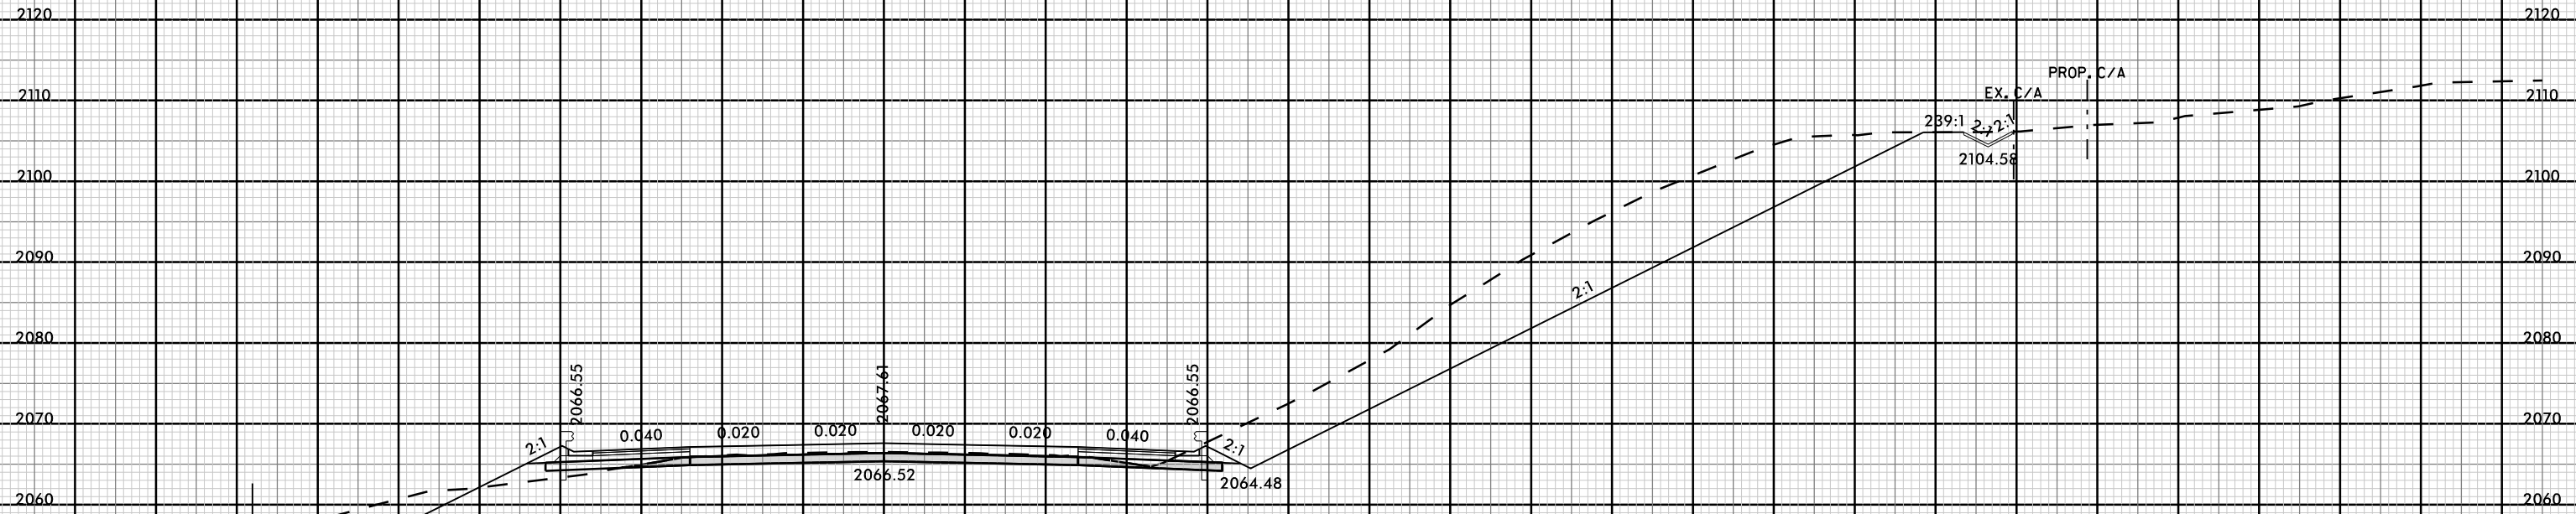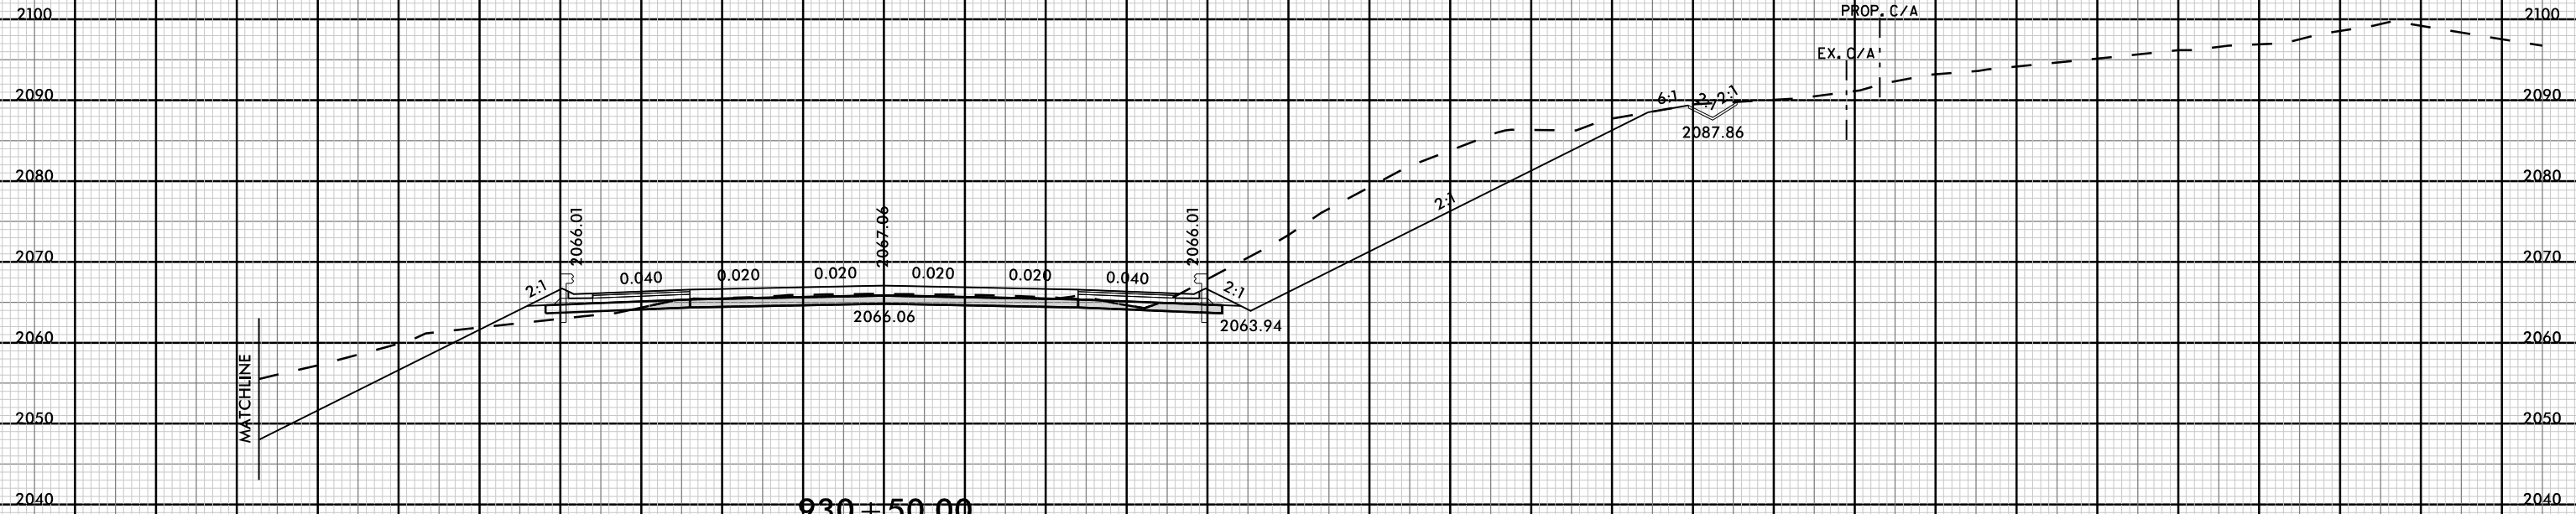


100 90 80 70 60 50 40 30 20 10 0 10 20 30 40 50 60 70 80 90 100 110 120 130 140 150 160 170 180 190 200


-WBL-




100 90 80 70 60 50 40 30 20 10 0 10 20 30 40 50 60 70 80 90 100 110 120 130 140 150 160 170 180 190 200

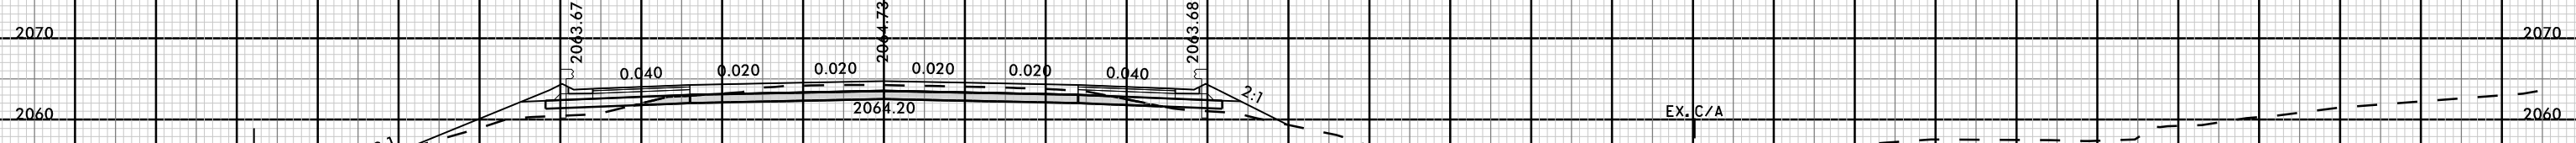

932+00.00

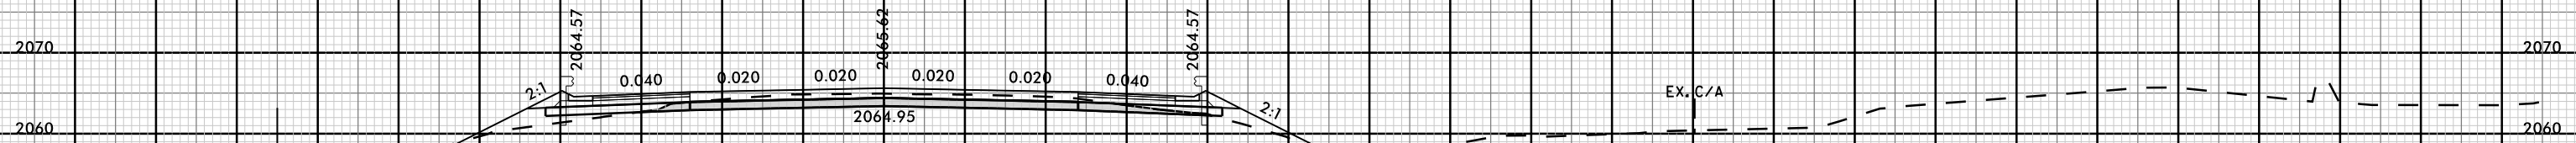


931+50.00

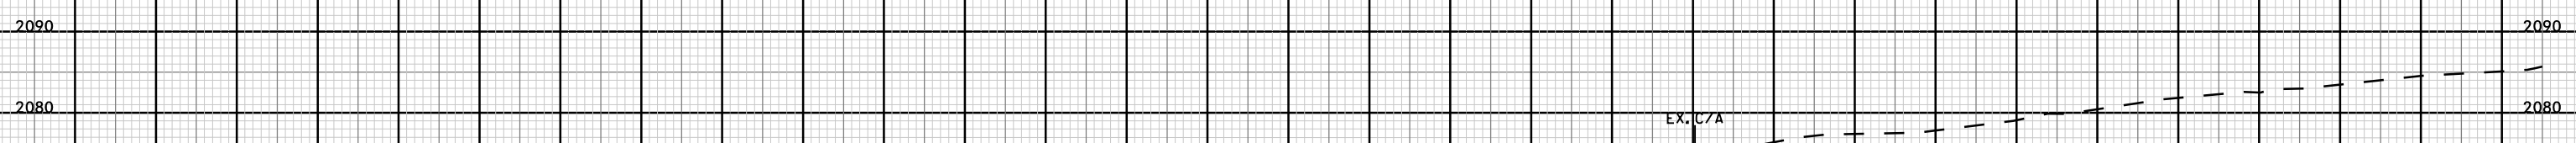

931+00.00

-WBL-



100 90 80 70 60 50 40 30 20 10 0 10 20 30 40 50 60 70 80 90 100 110 120 130 140 150 160 170 180 190 200

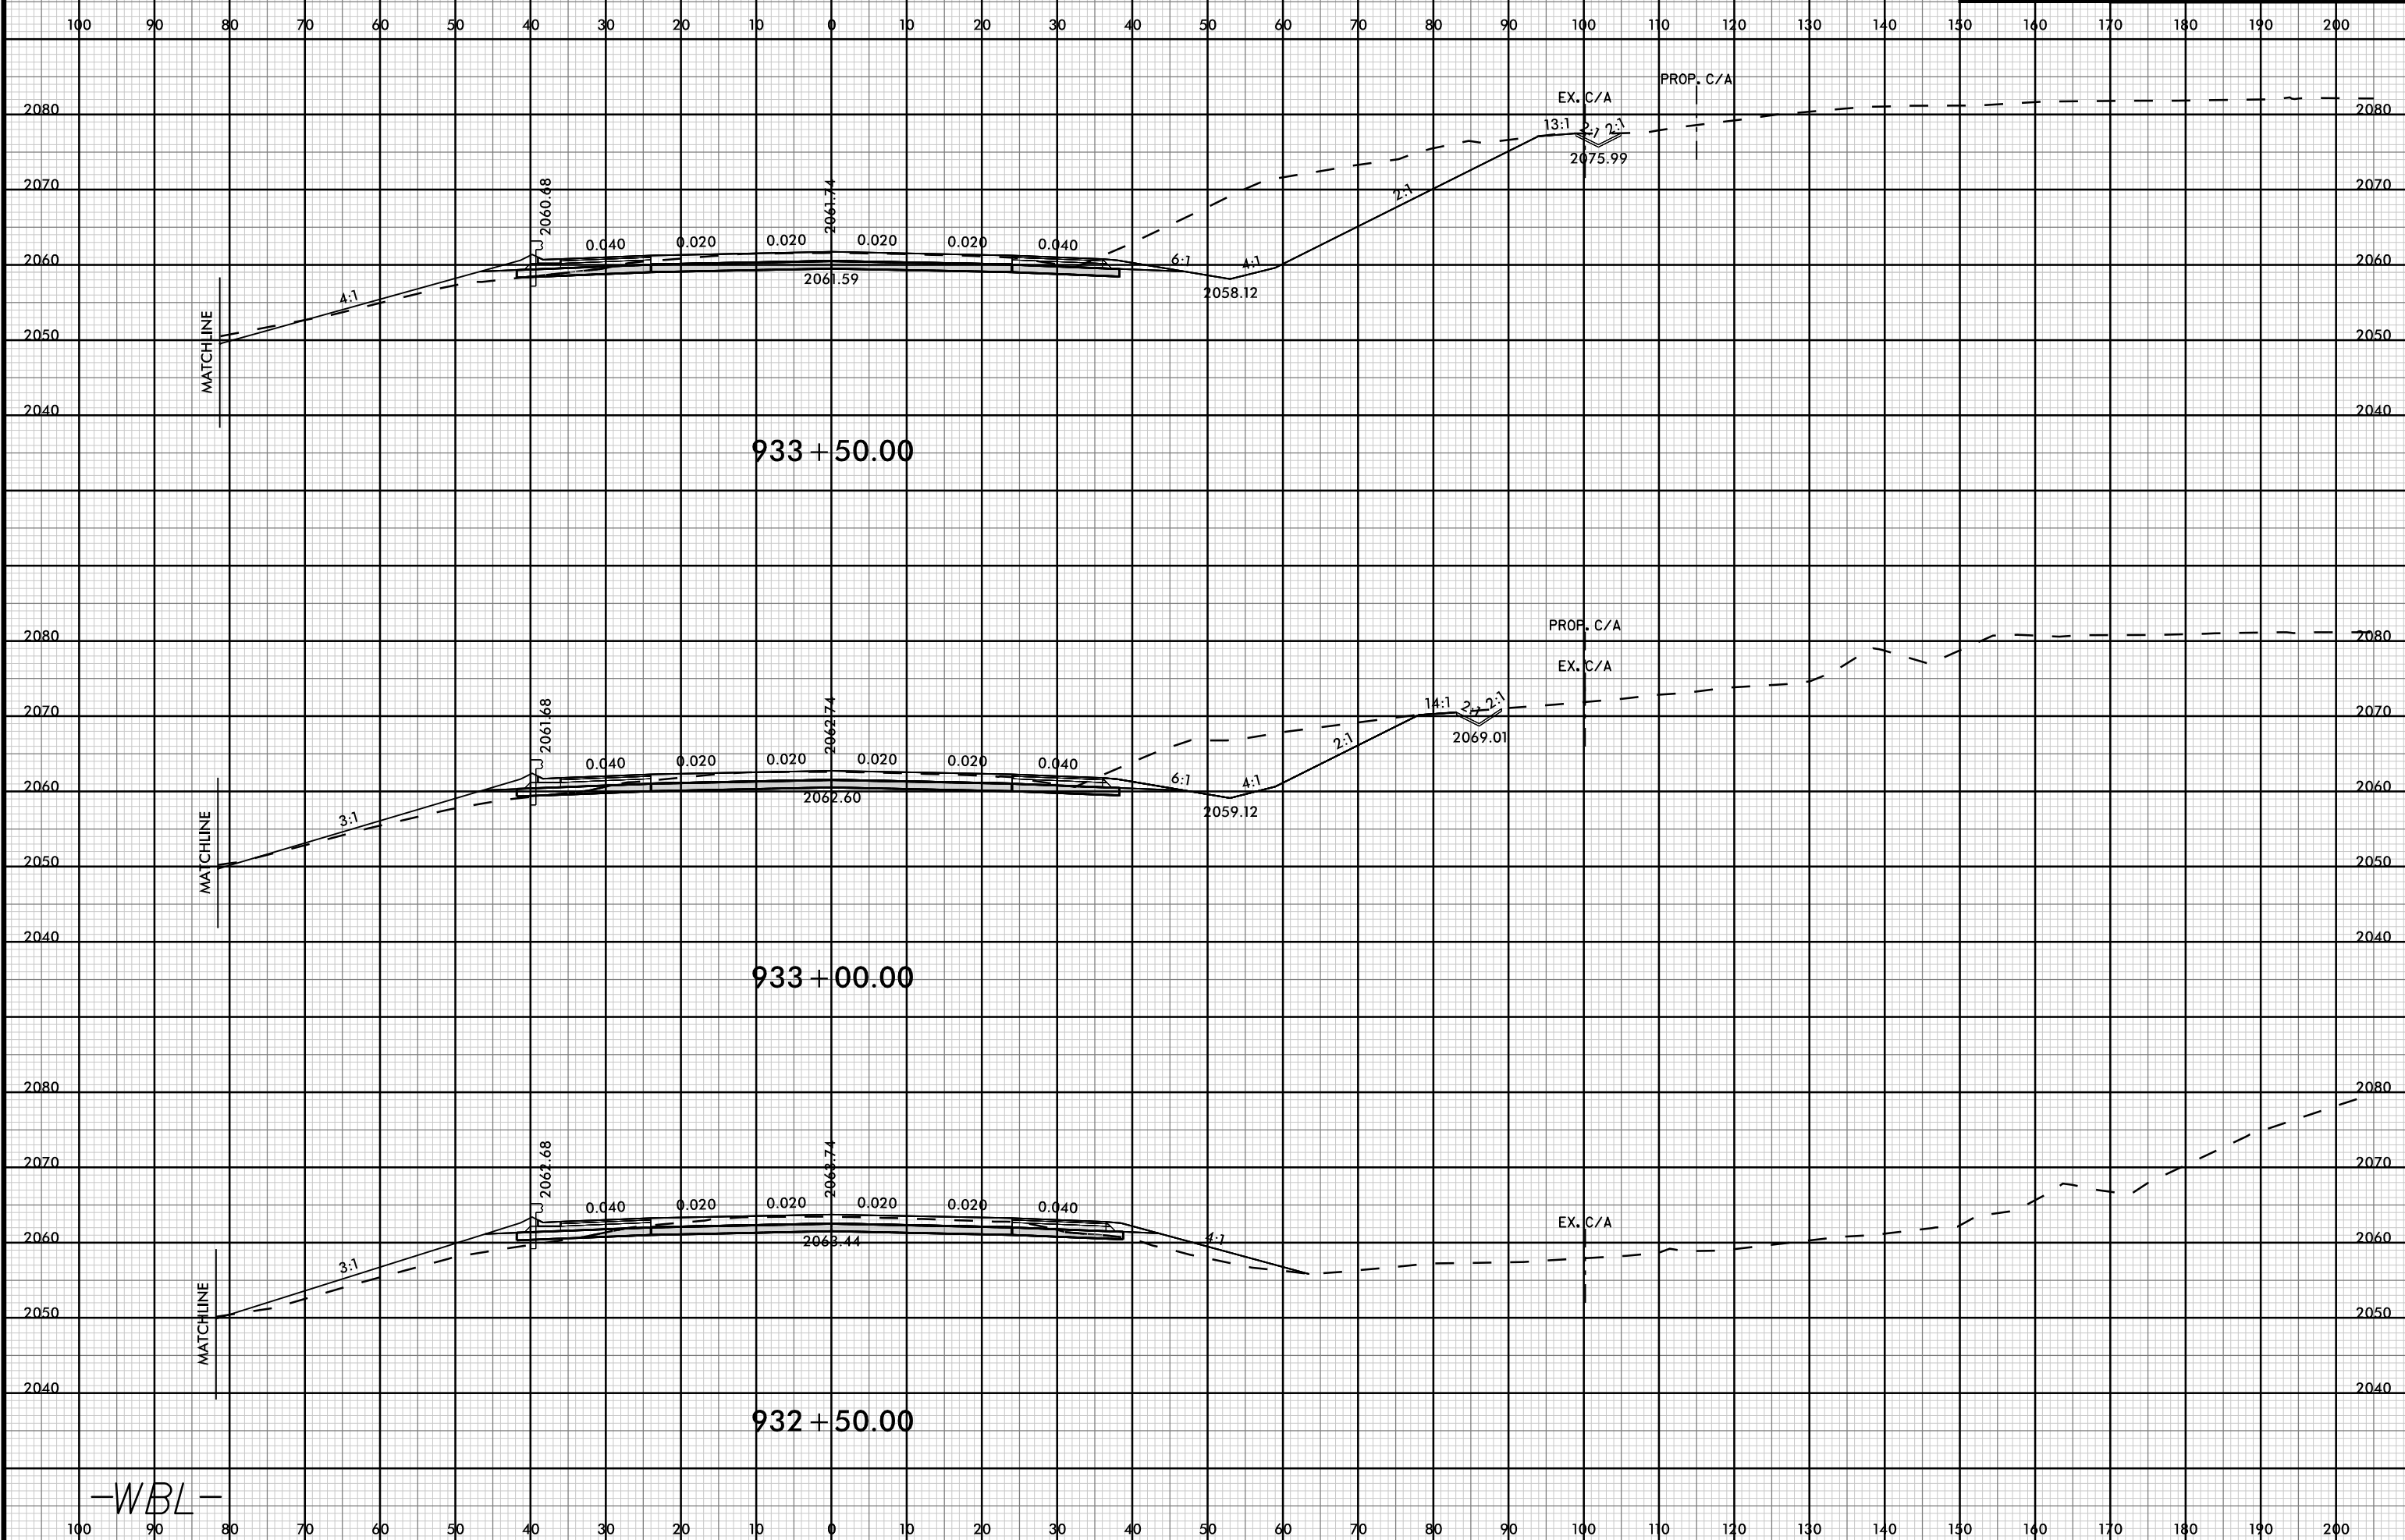

-WBL-



100 90 80 70 60 50 40 30 20 10 0 10 20 30 40 50 60 70 80 90 100 110 120 130 140 150 160 170 180 190 200

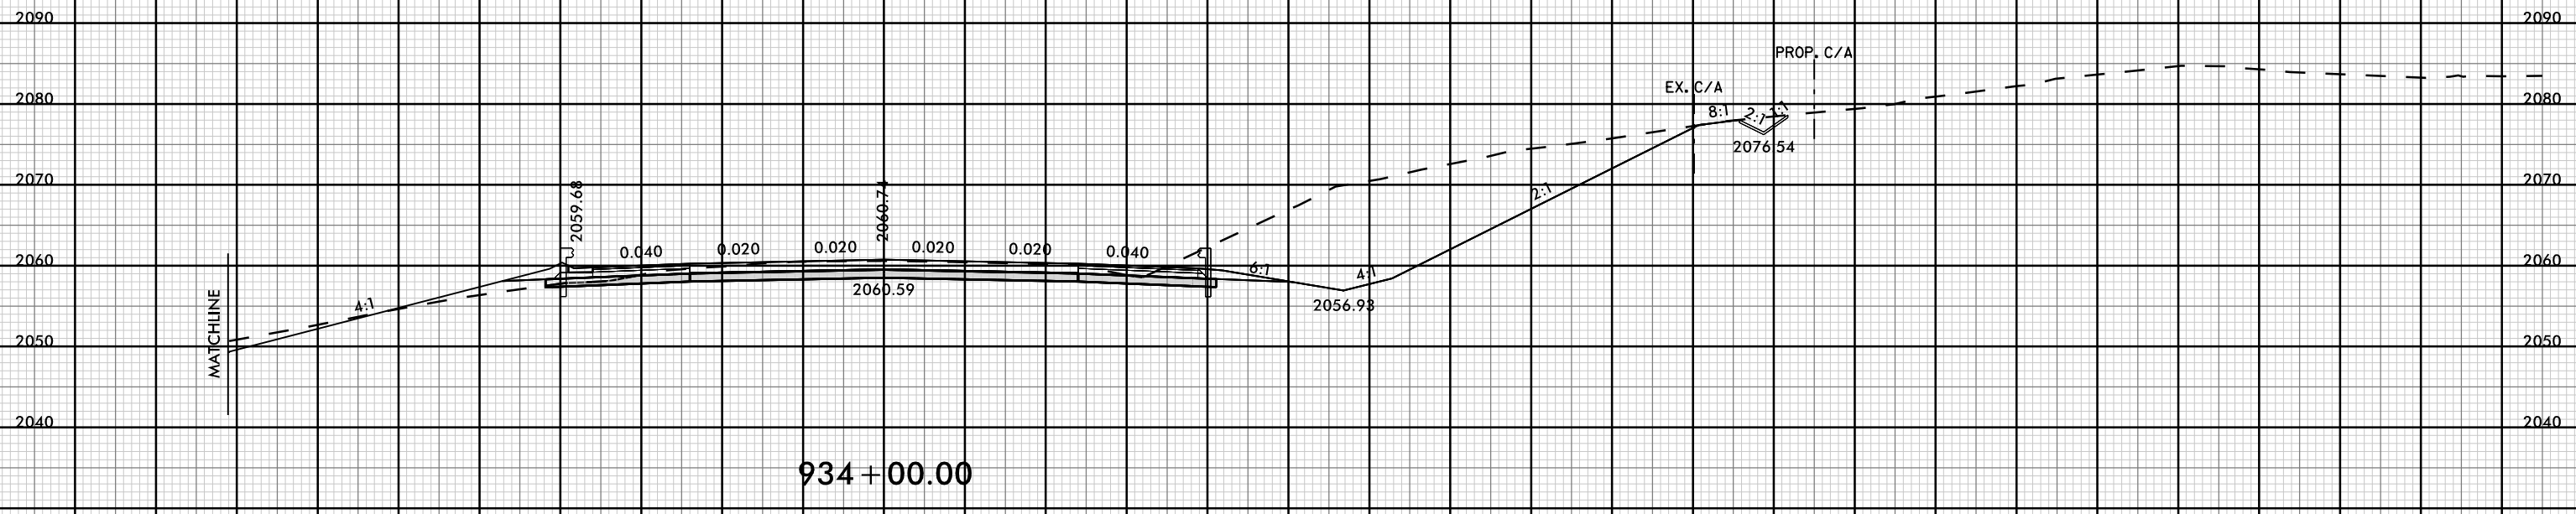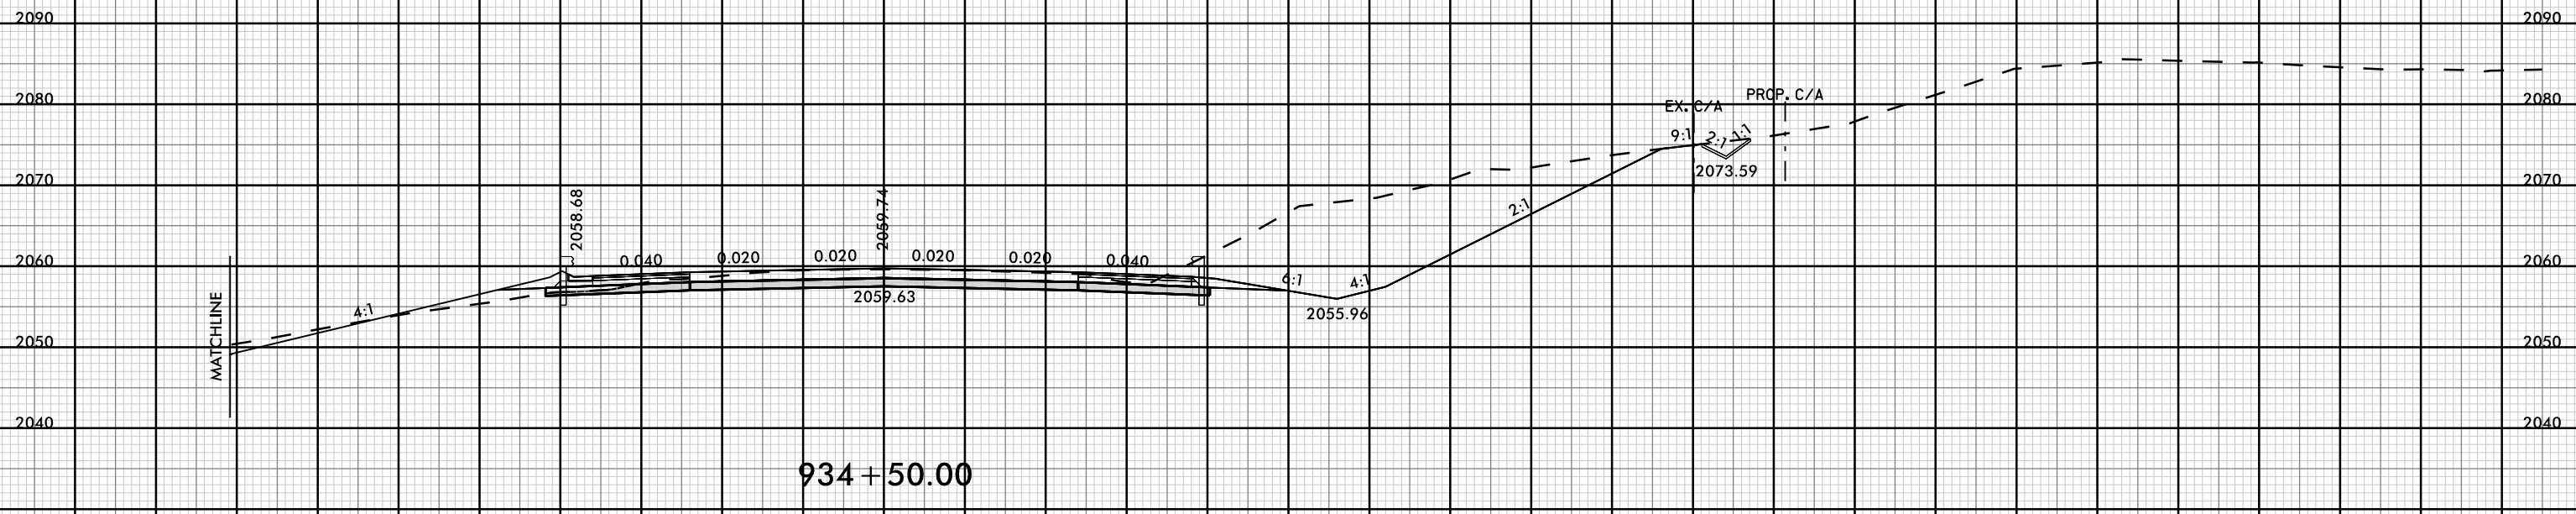

-WBL-

100 90 80 70 60 50 40 30 20 10 0 10 20 30 40 50 60 70 80 90 100 110 120 130 140 150 160 170 180 190 200