

**This electronic collection of documents is provided
for the convenience of the user
and is Not a Certified Document –**

**The documents contained herein were originally issued
and sealed by the individuals whose names and license
numbers appear on each page, on the dates appearing
with their signature on that page.**


**This file or an individual page
shall not be considered a certified document.**

8/23/99



PROJ. REFERENCE NO.
I-4700


SHEET NO.
X-181

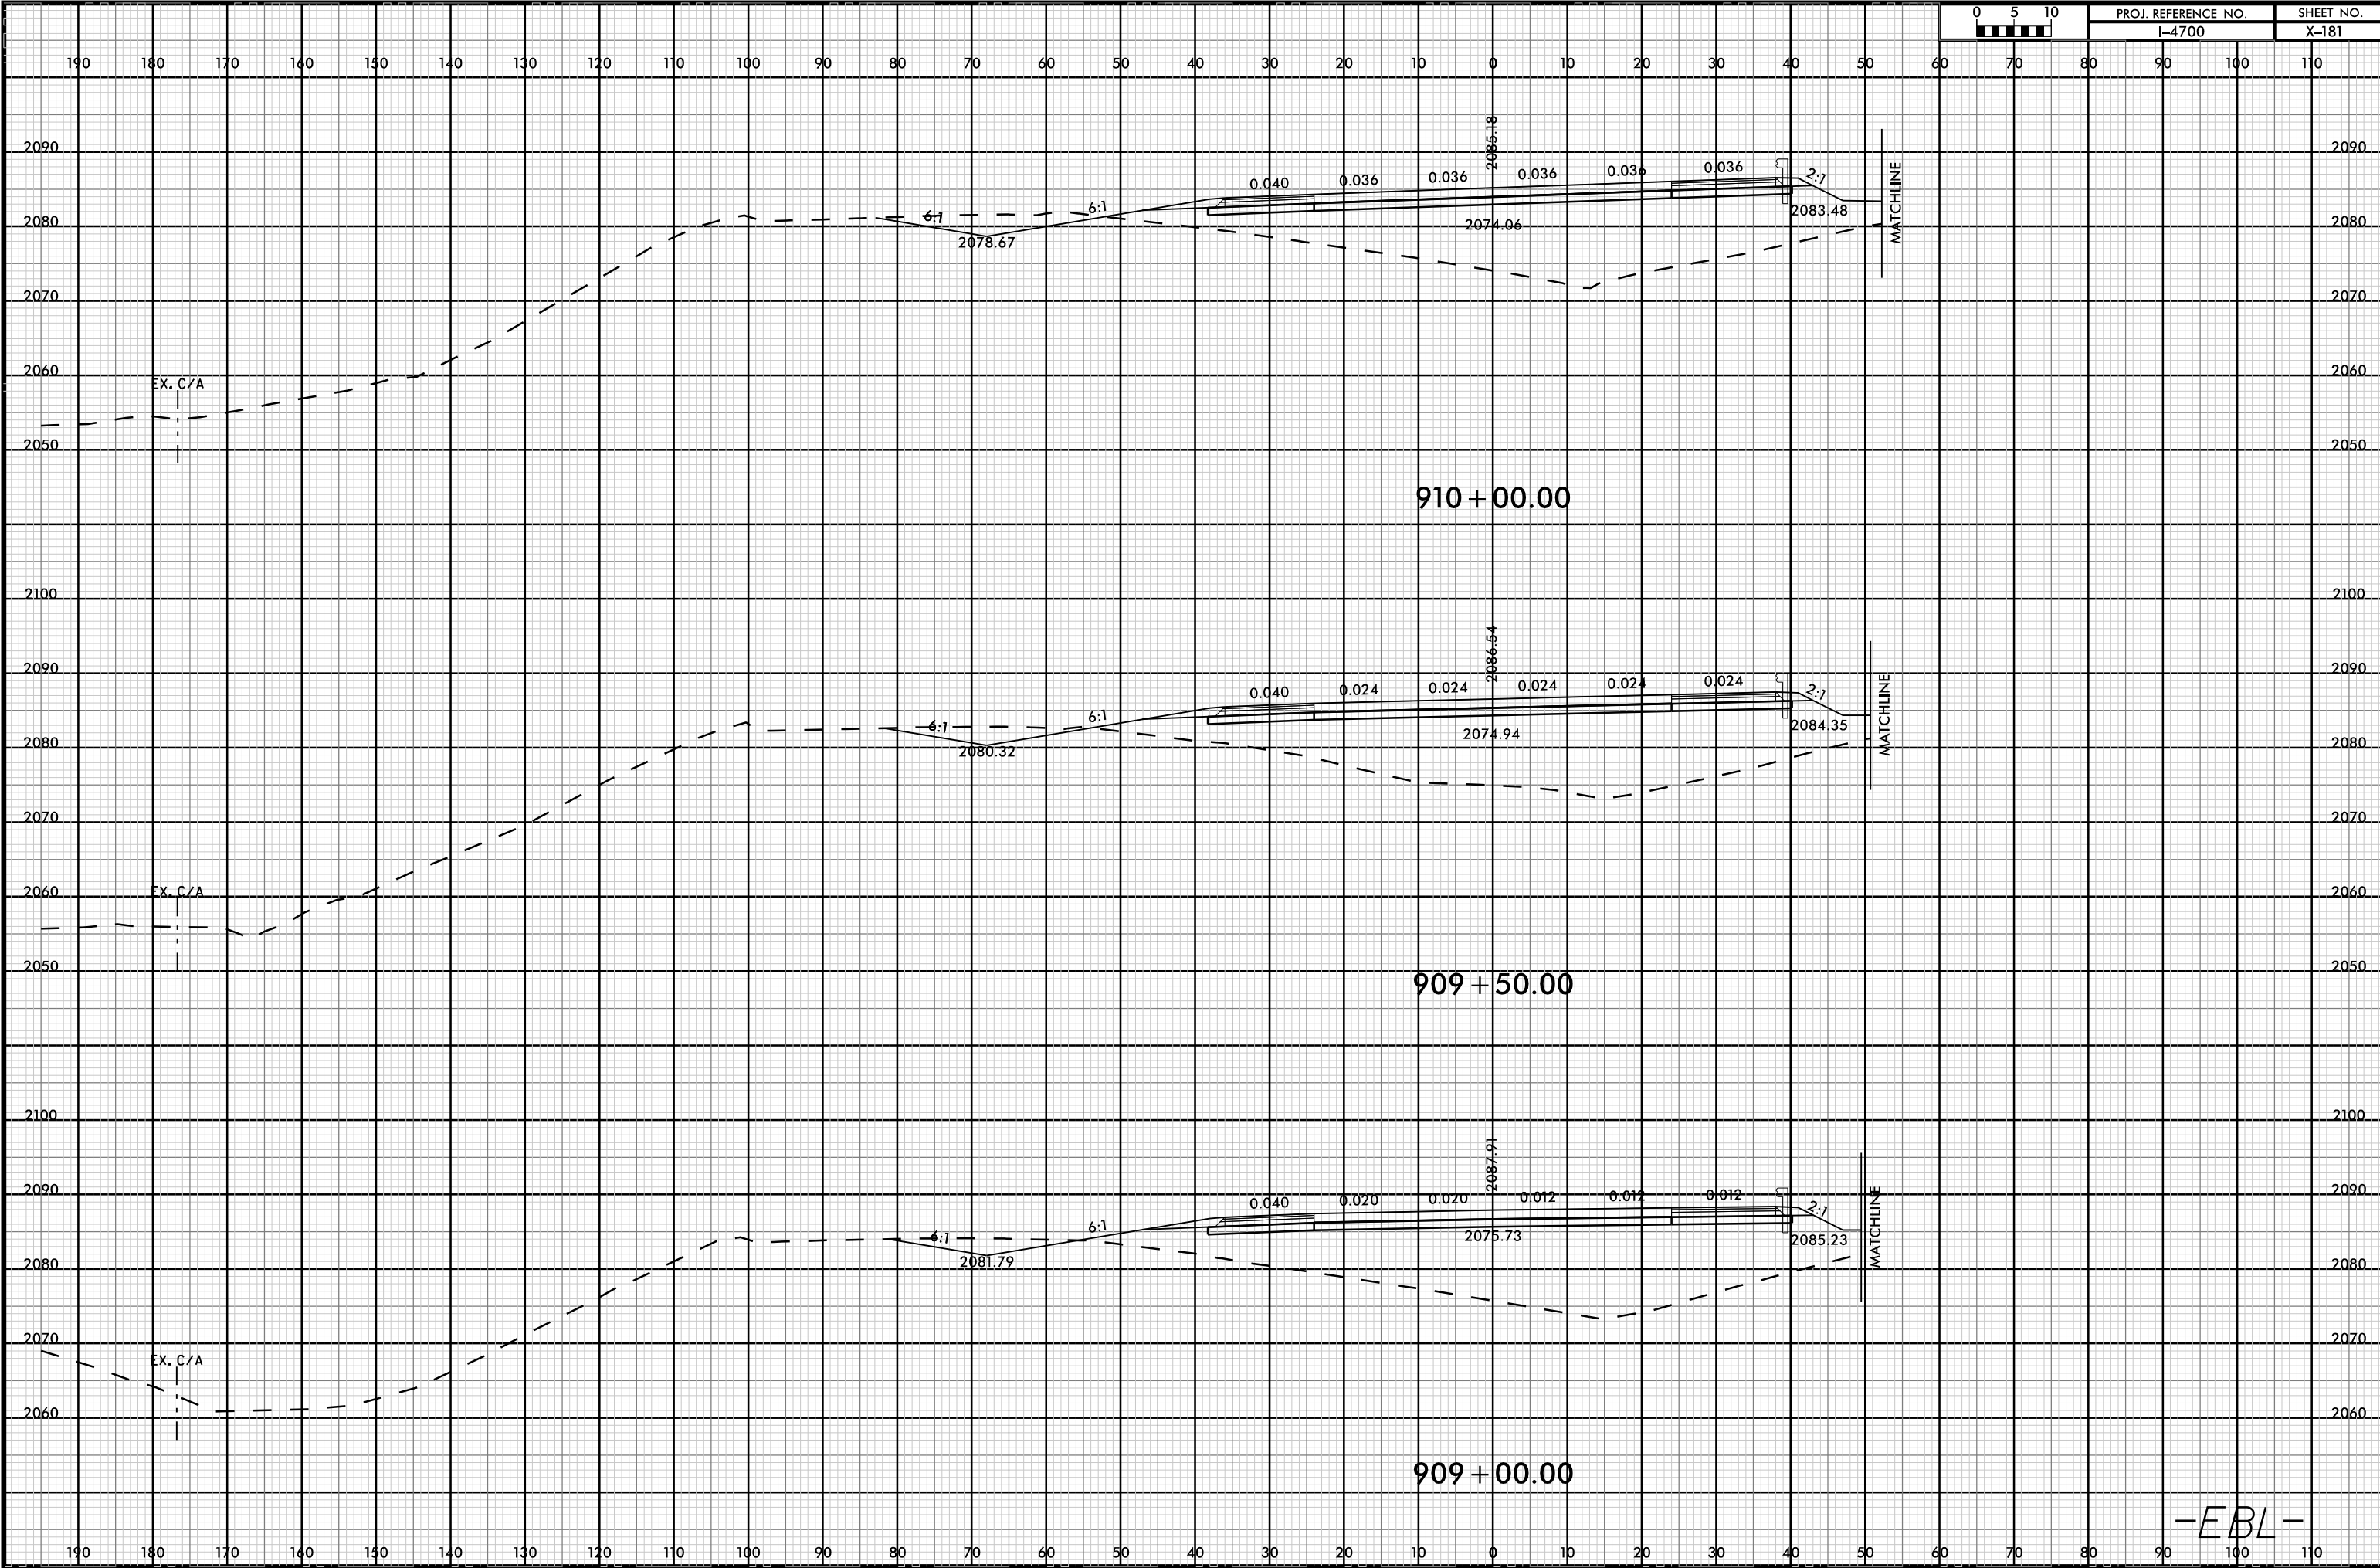


08-MAR-2009 13:02
I4700A_F001_XFL_ML.dgn
FINITB

-EBL-

8/23/99

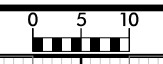


PROJ. REFERENCE NO.	SHEET NO.
I-4700	X-182

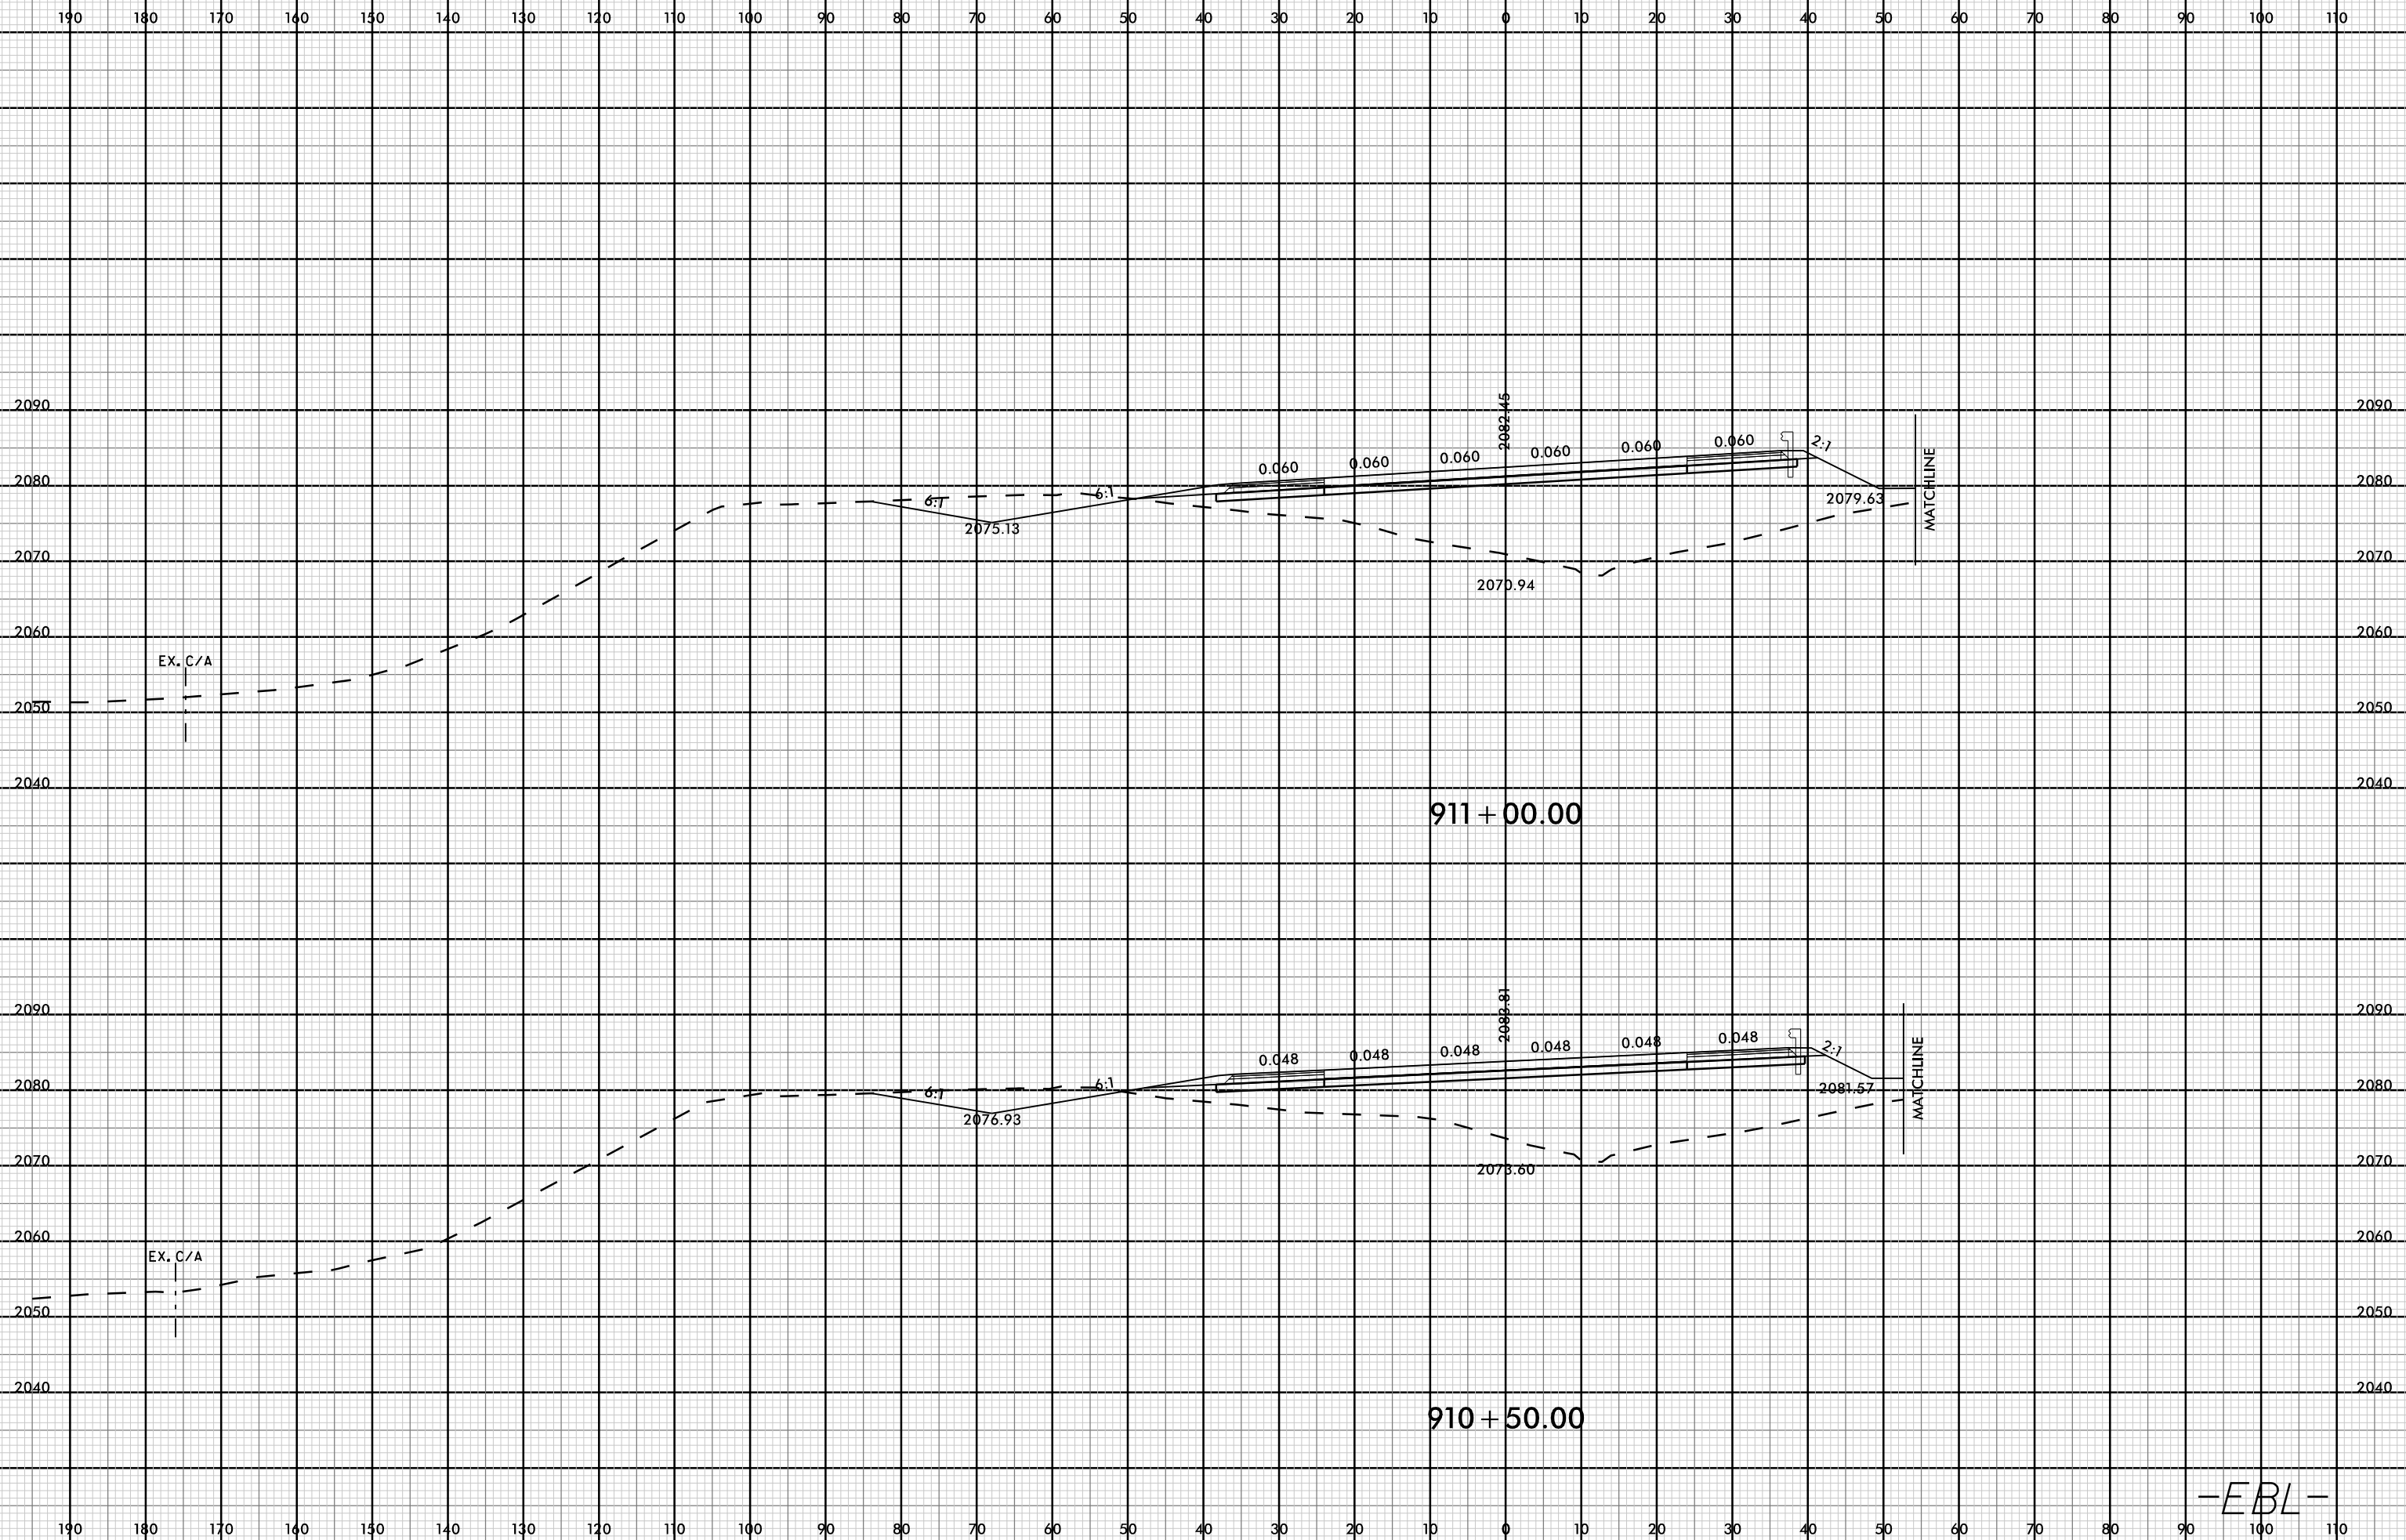


08-MAR-2009 13:02
I:\4700A\RDY_XPL\M.L.dgn
FINITB

-EBL-

8/23/99

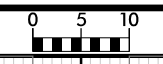


PROJ. REFERENCE NO.	SHEET NO.
I-4700	X-183

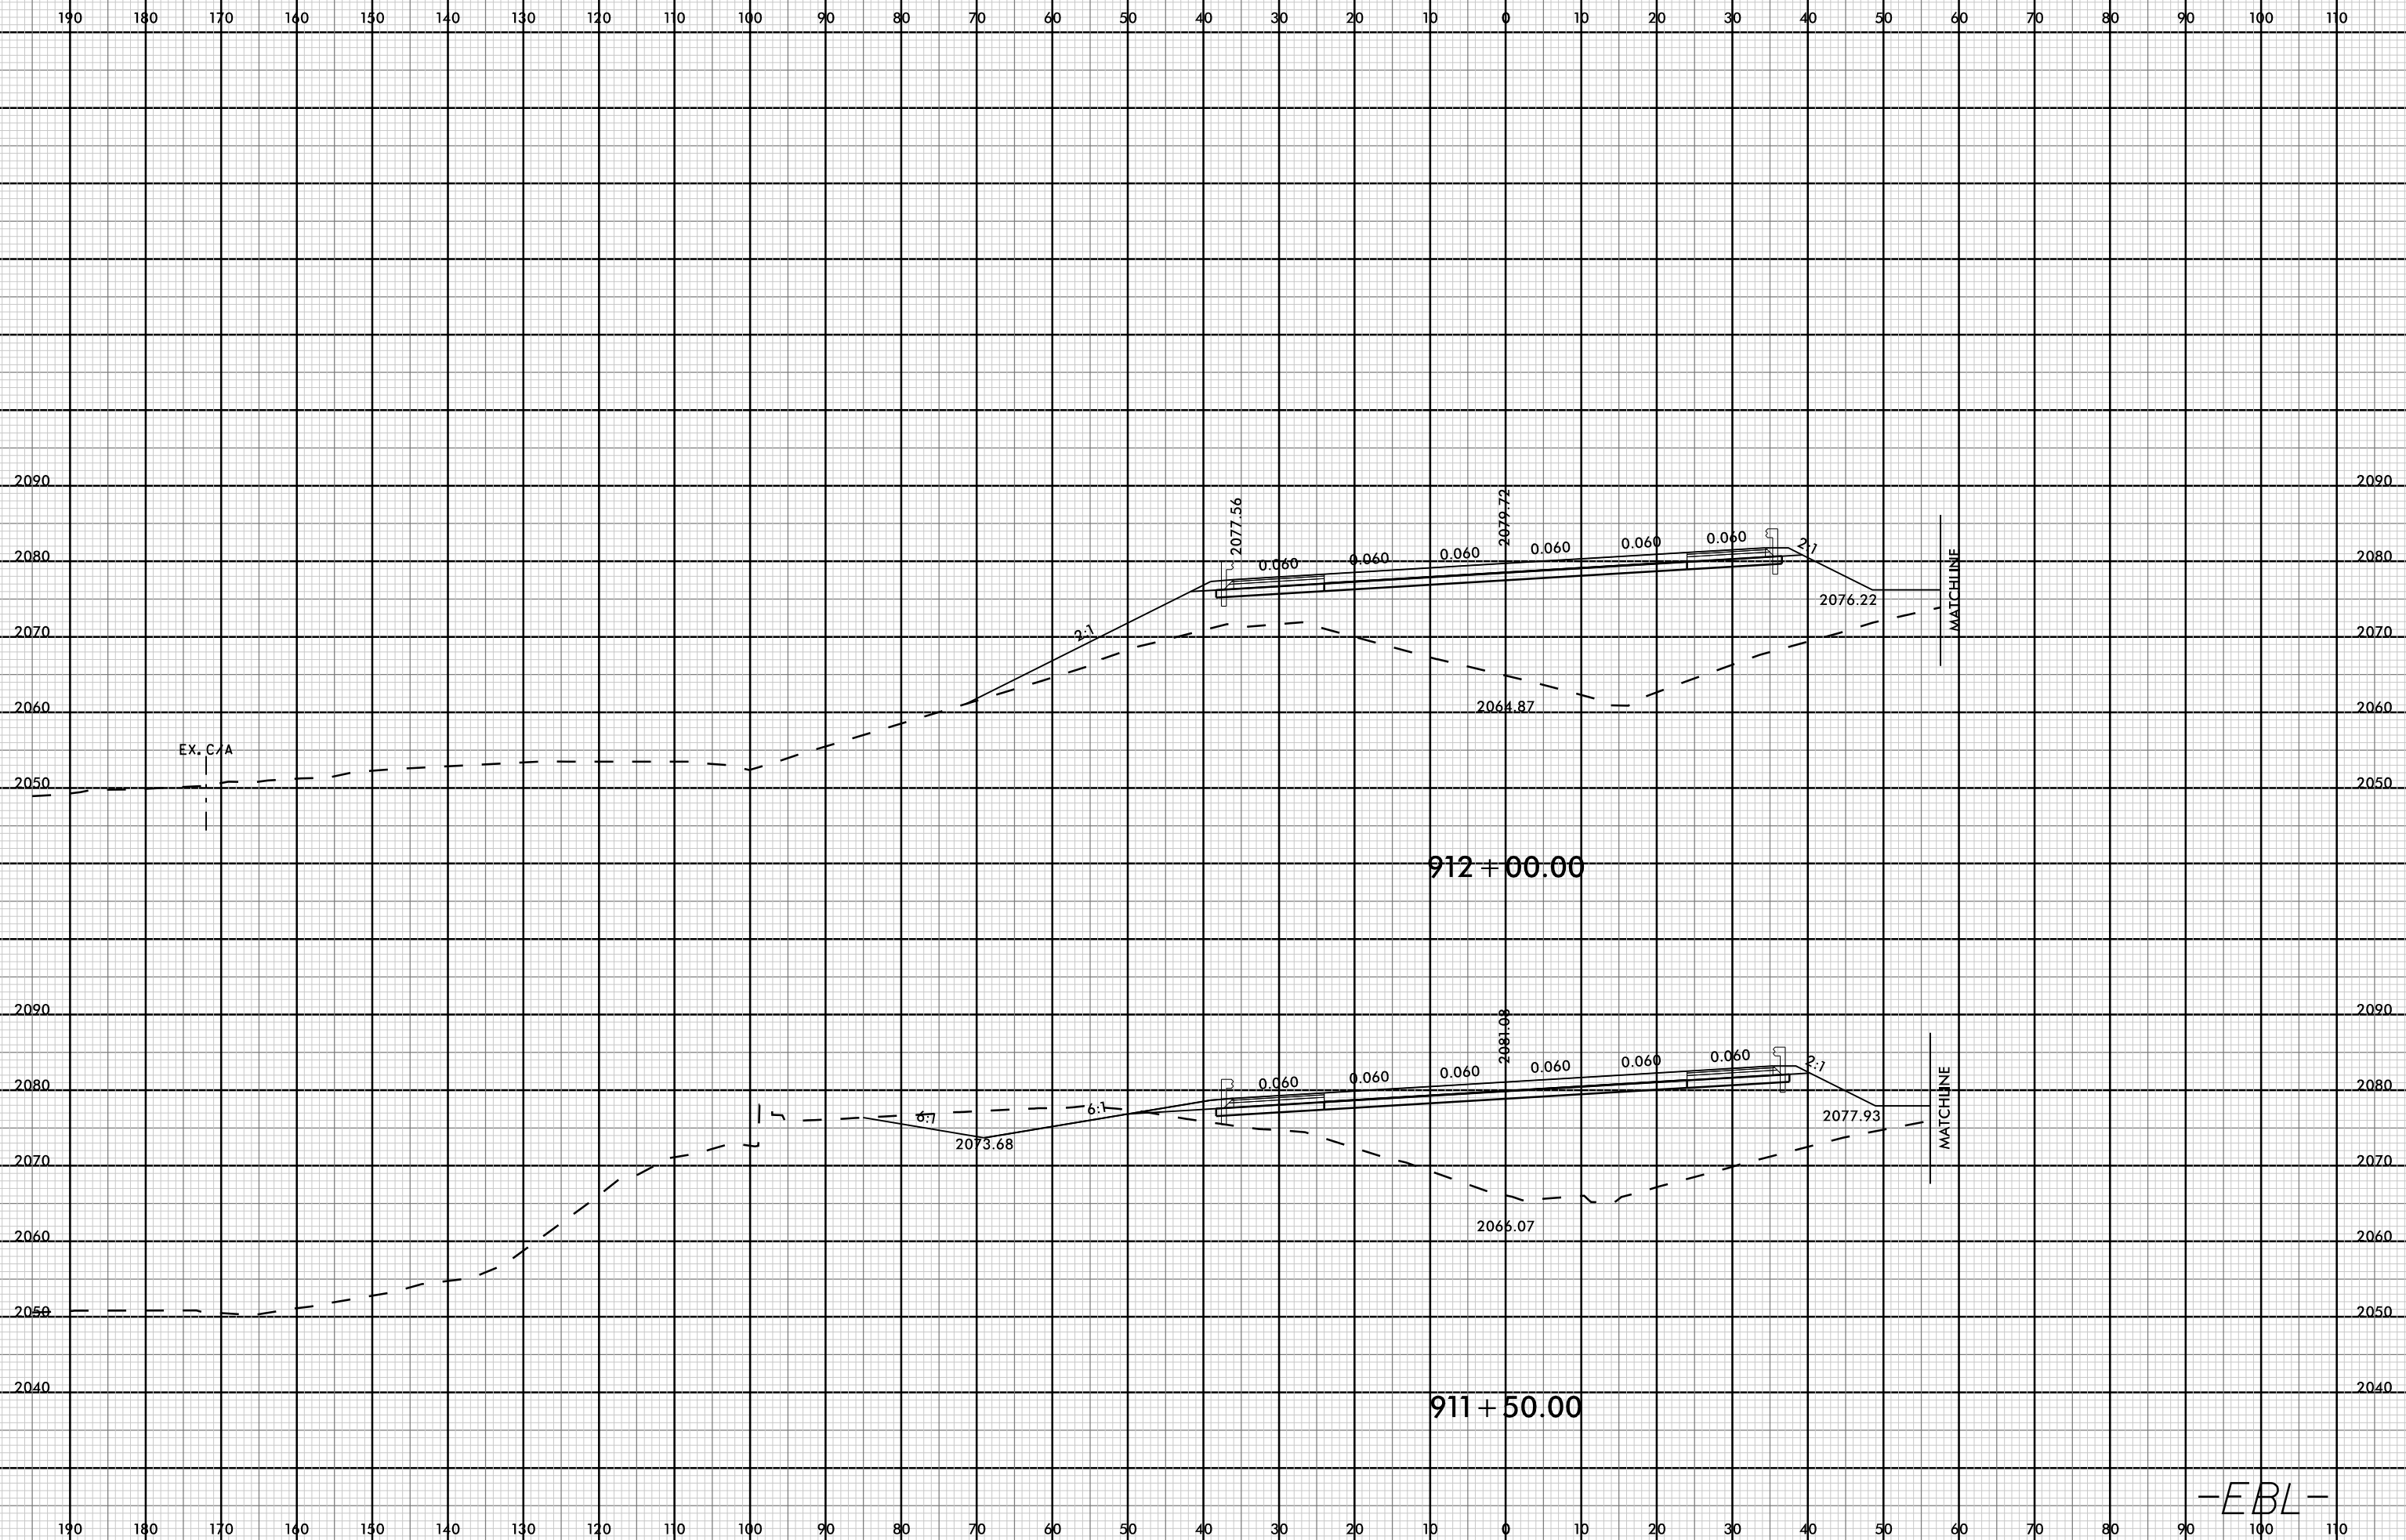


08-MAR-2019 15:03
I4700A-RDY-XP-L-M.dgn
FINITB

-EBL-

8/23/99

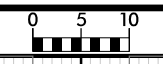

PROJ. REFERENCE NO.	SHEET NO.
I-4700	X-184

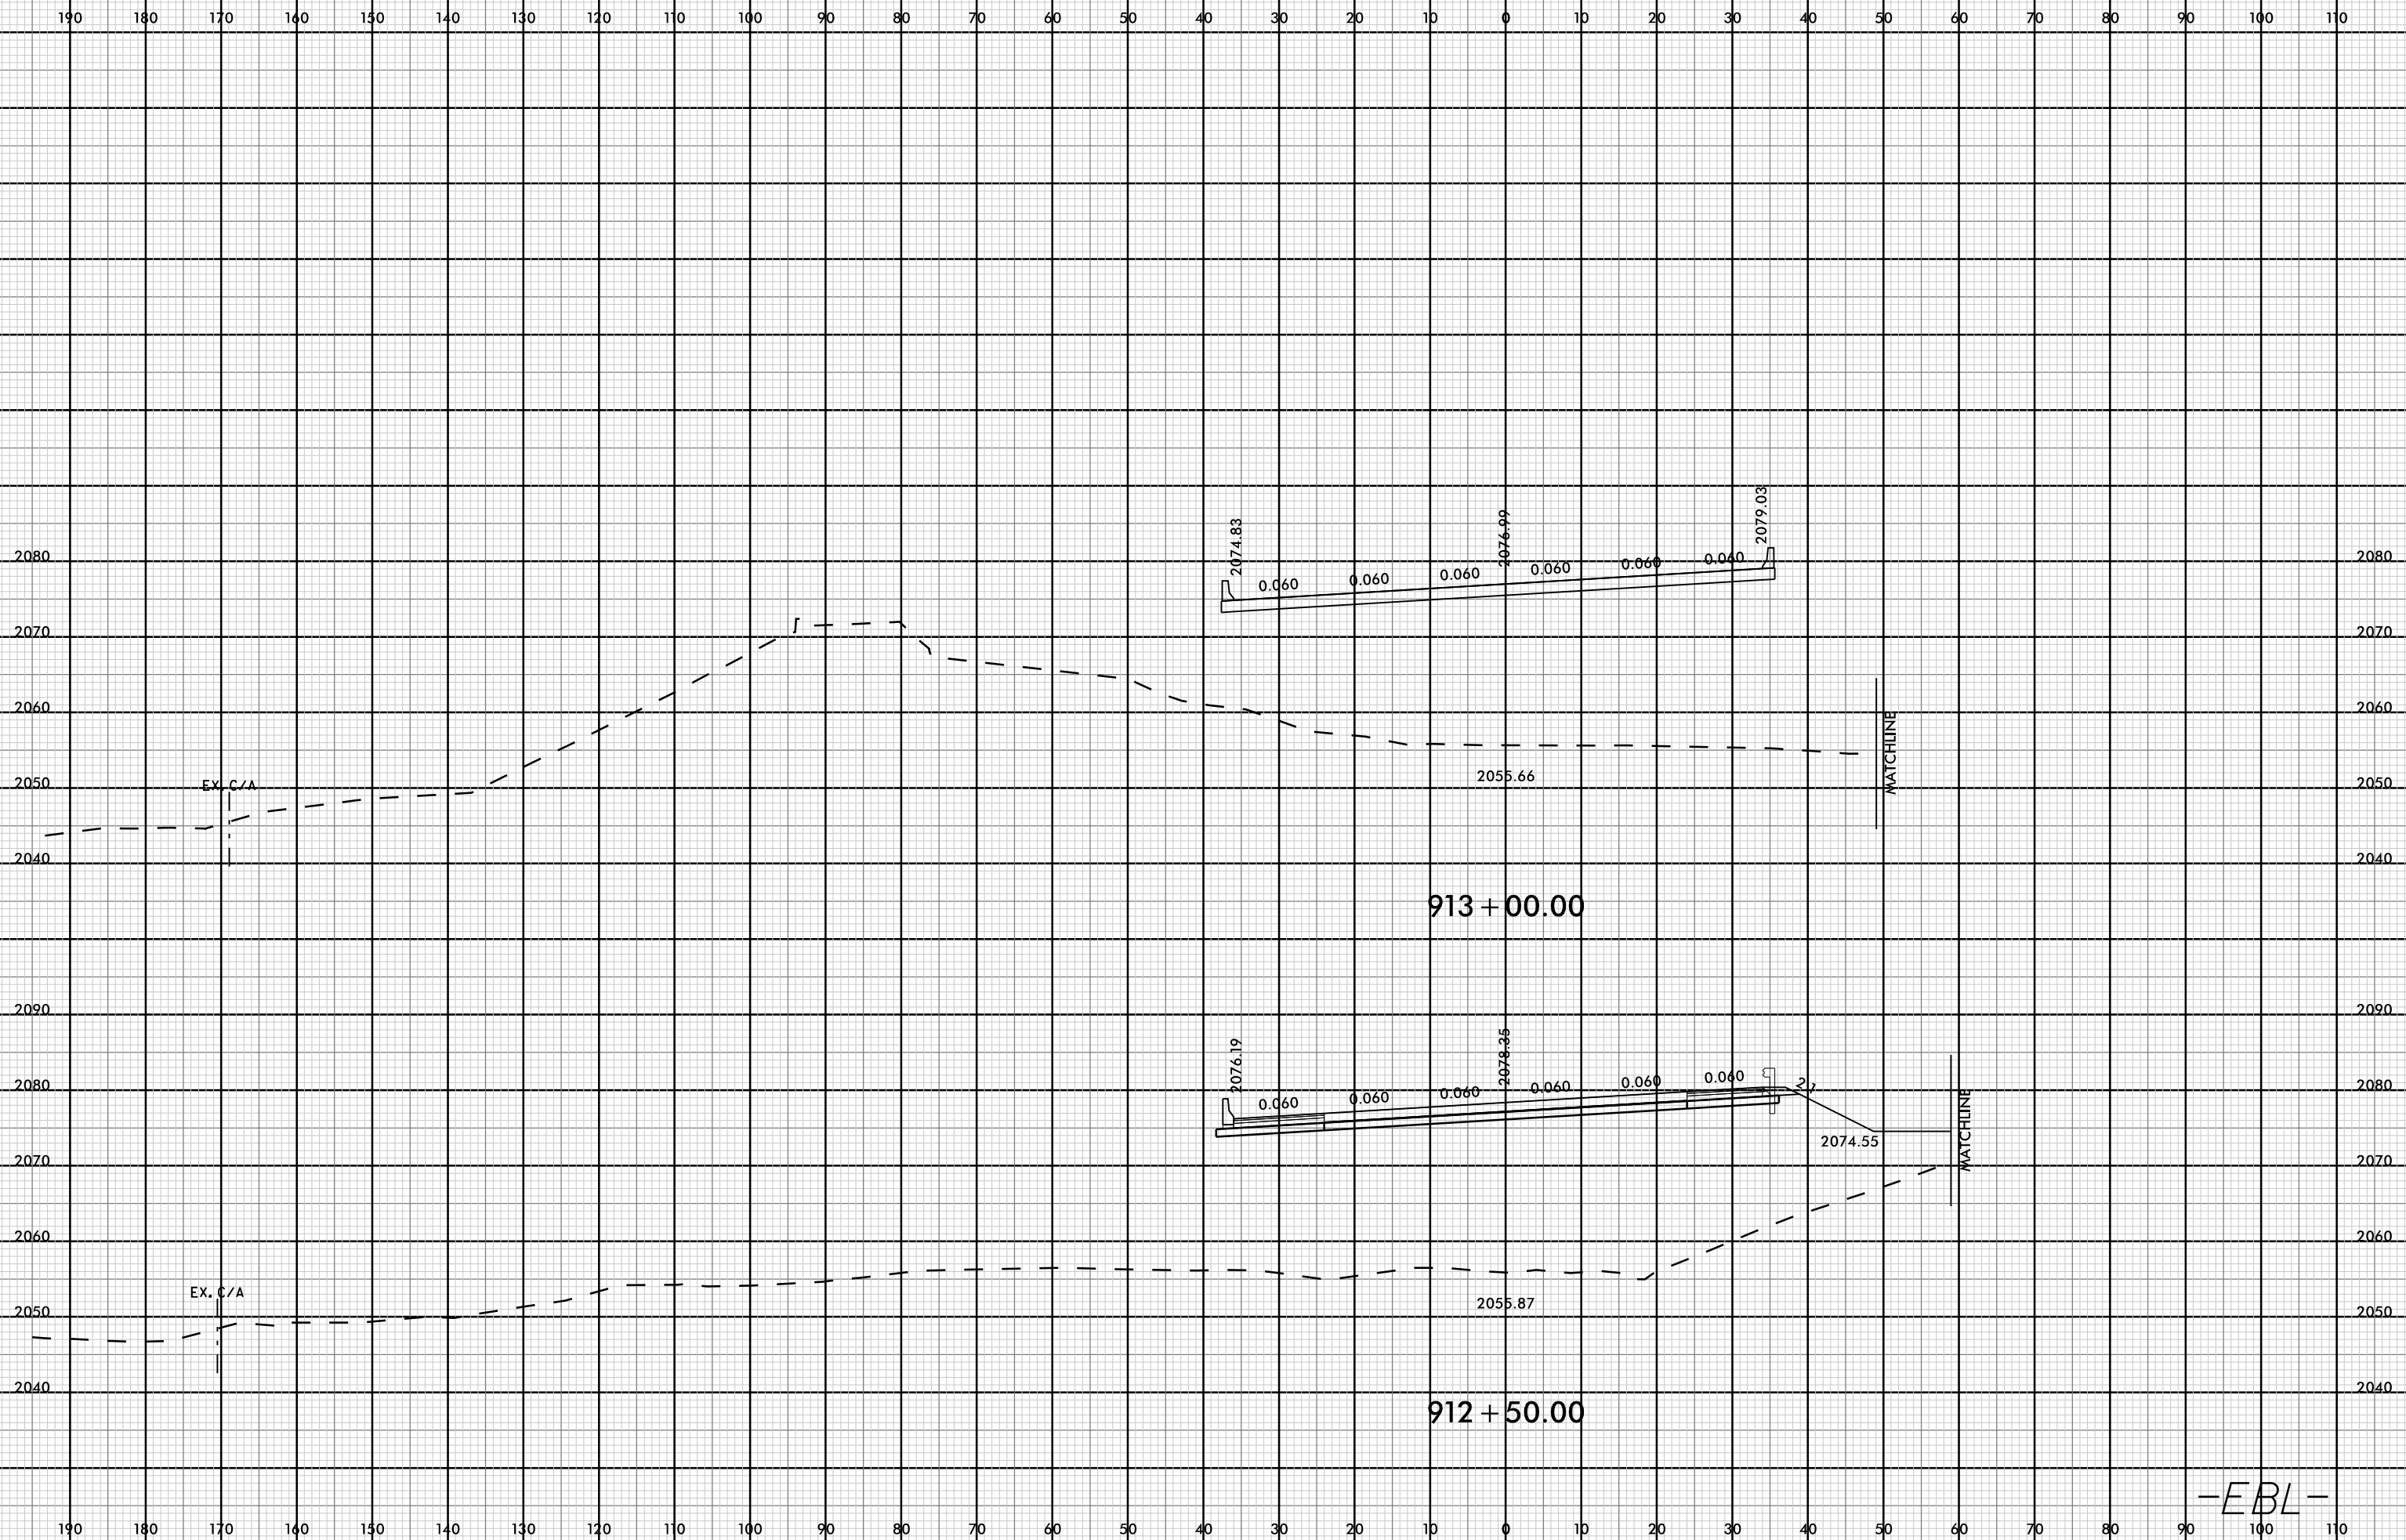


08-MAR-2009 13:03
I-4700A-FOY-XPL-M.dgn
FIN:TB

-EBL-

8/23/99




PROJ. REFERENCE NO.	SHEET NO.
I-4700	X-185

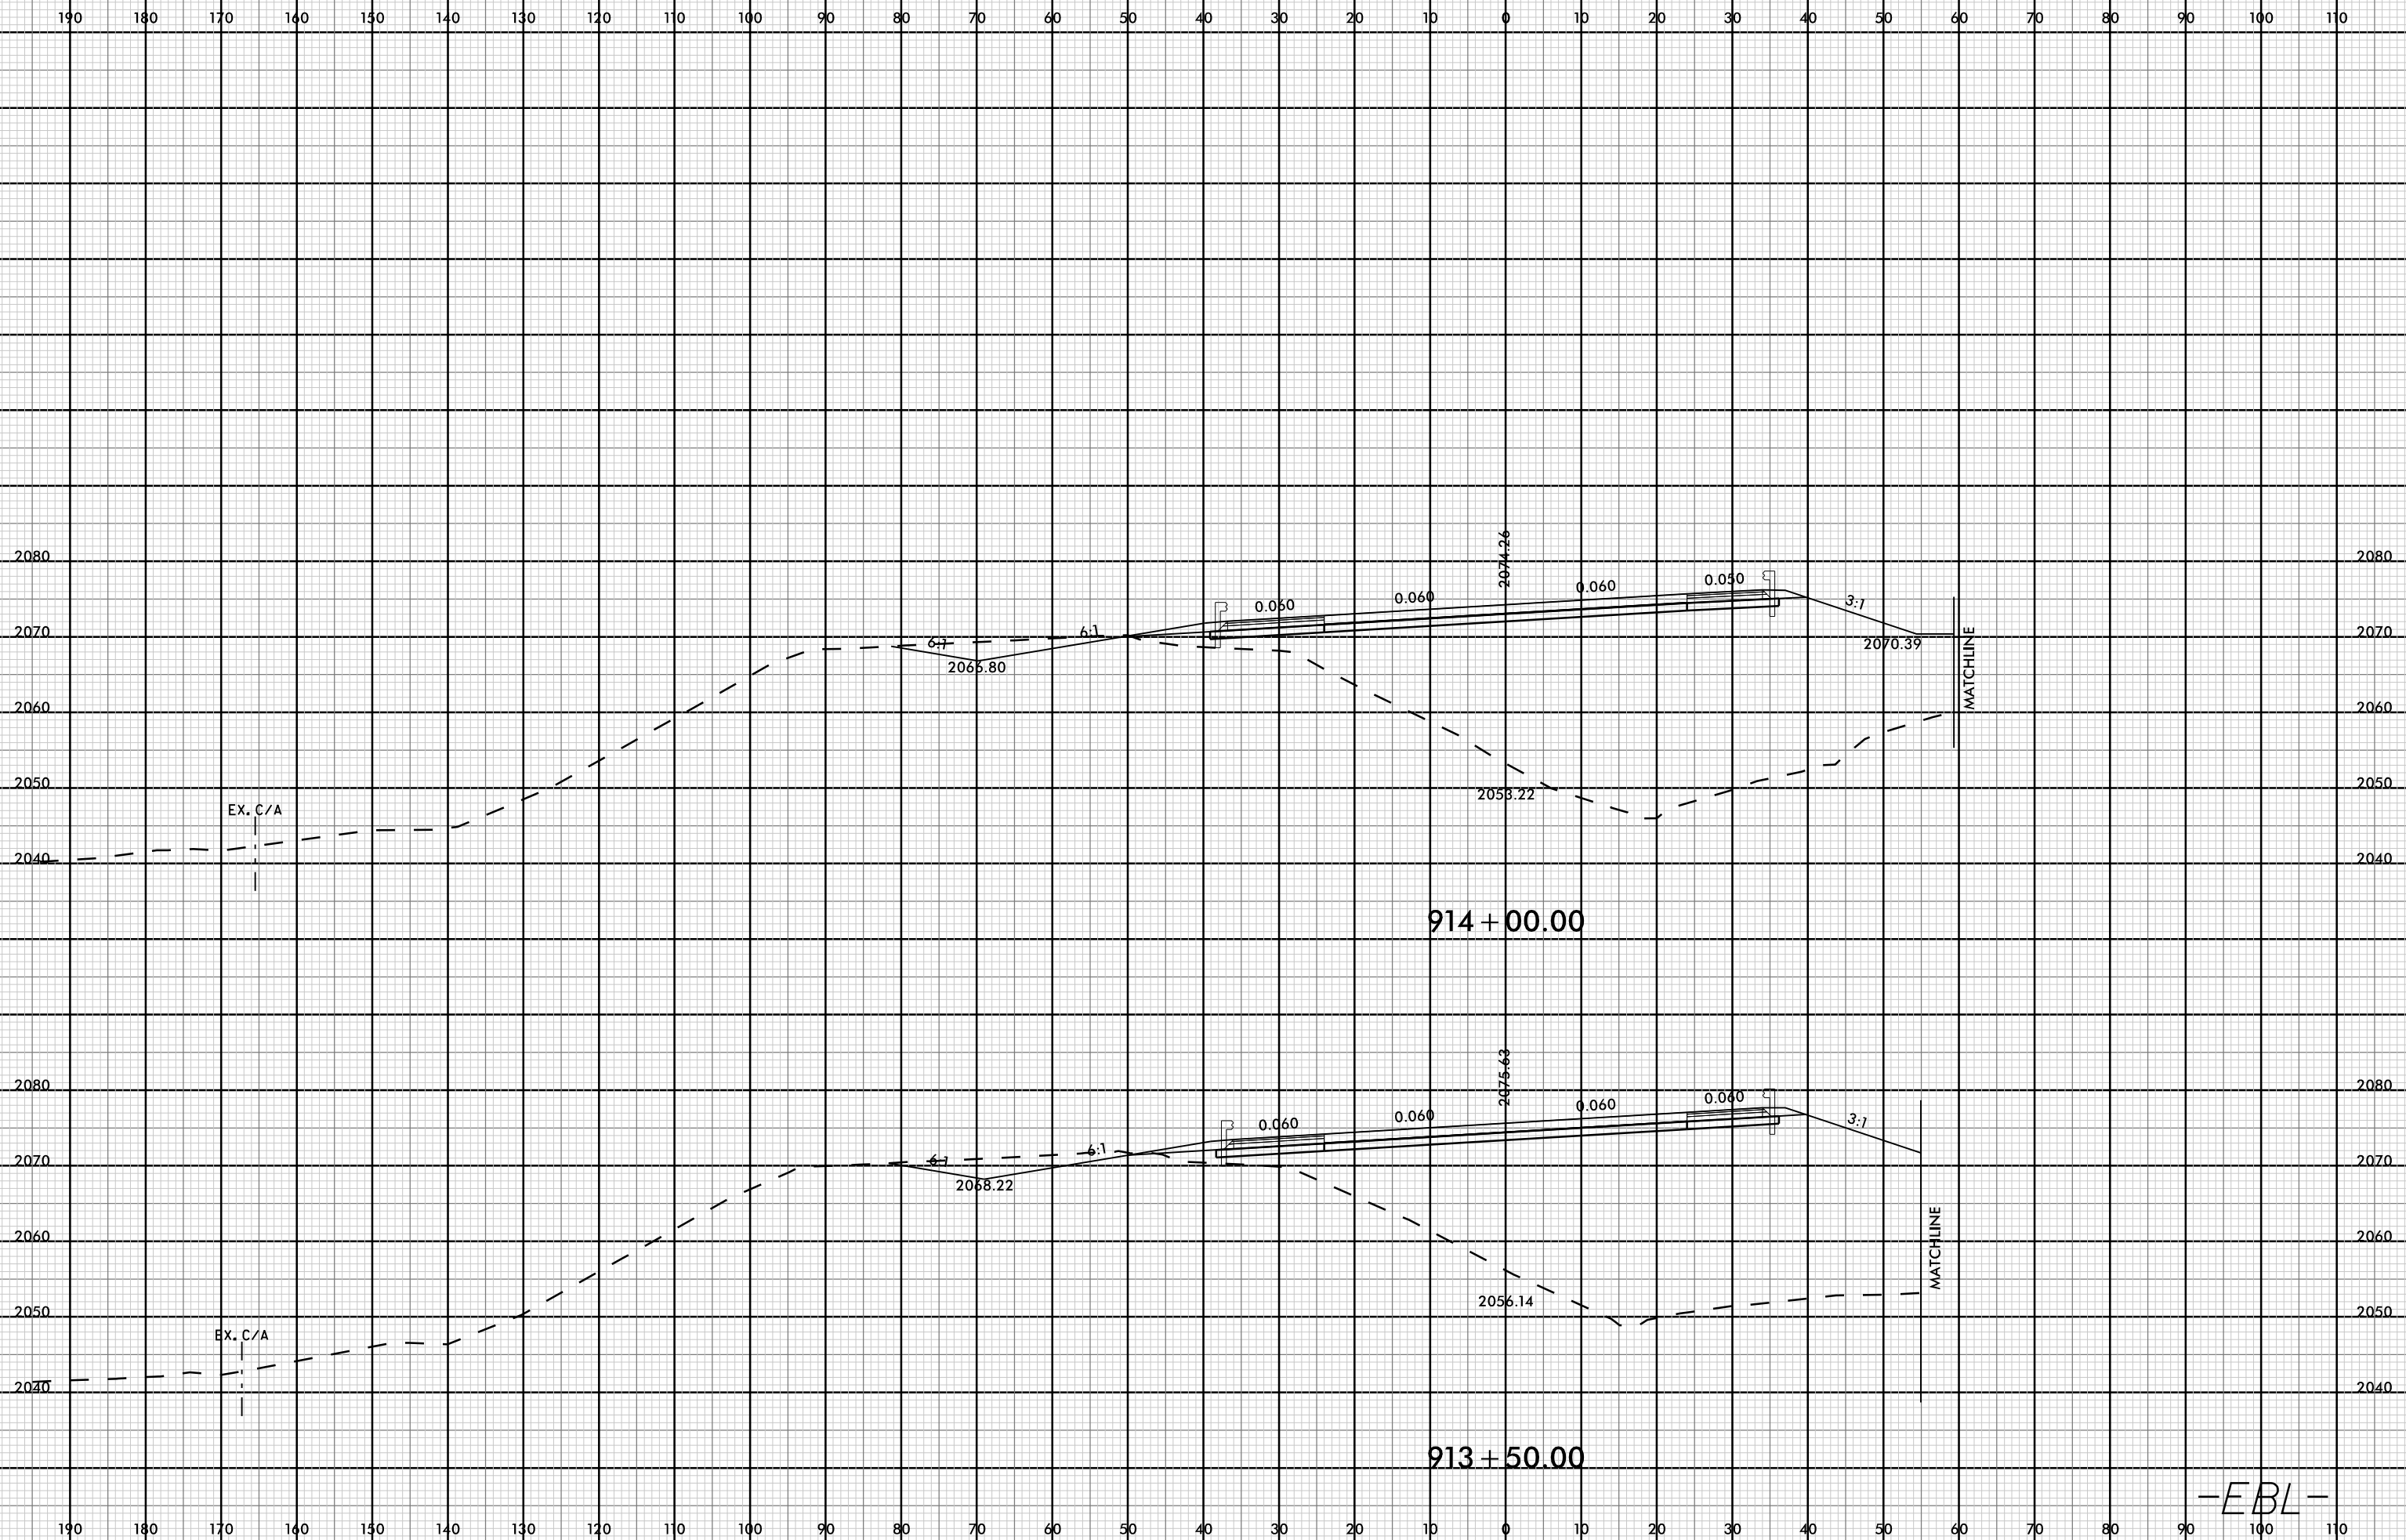


08-MAR-2019 13:03
I:\4700A\RDY_XPL_M.L.dgn
FINITE

-EBL-

8/23/99

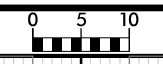

PROJ. REFERENCE NO.	SHEET NO.
I-4700	X-186

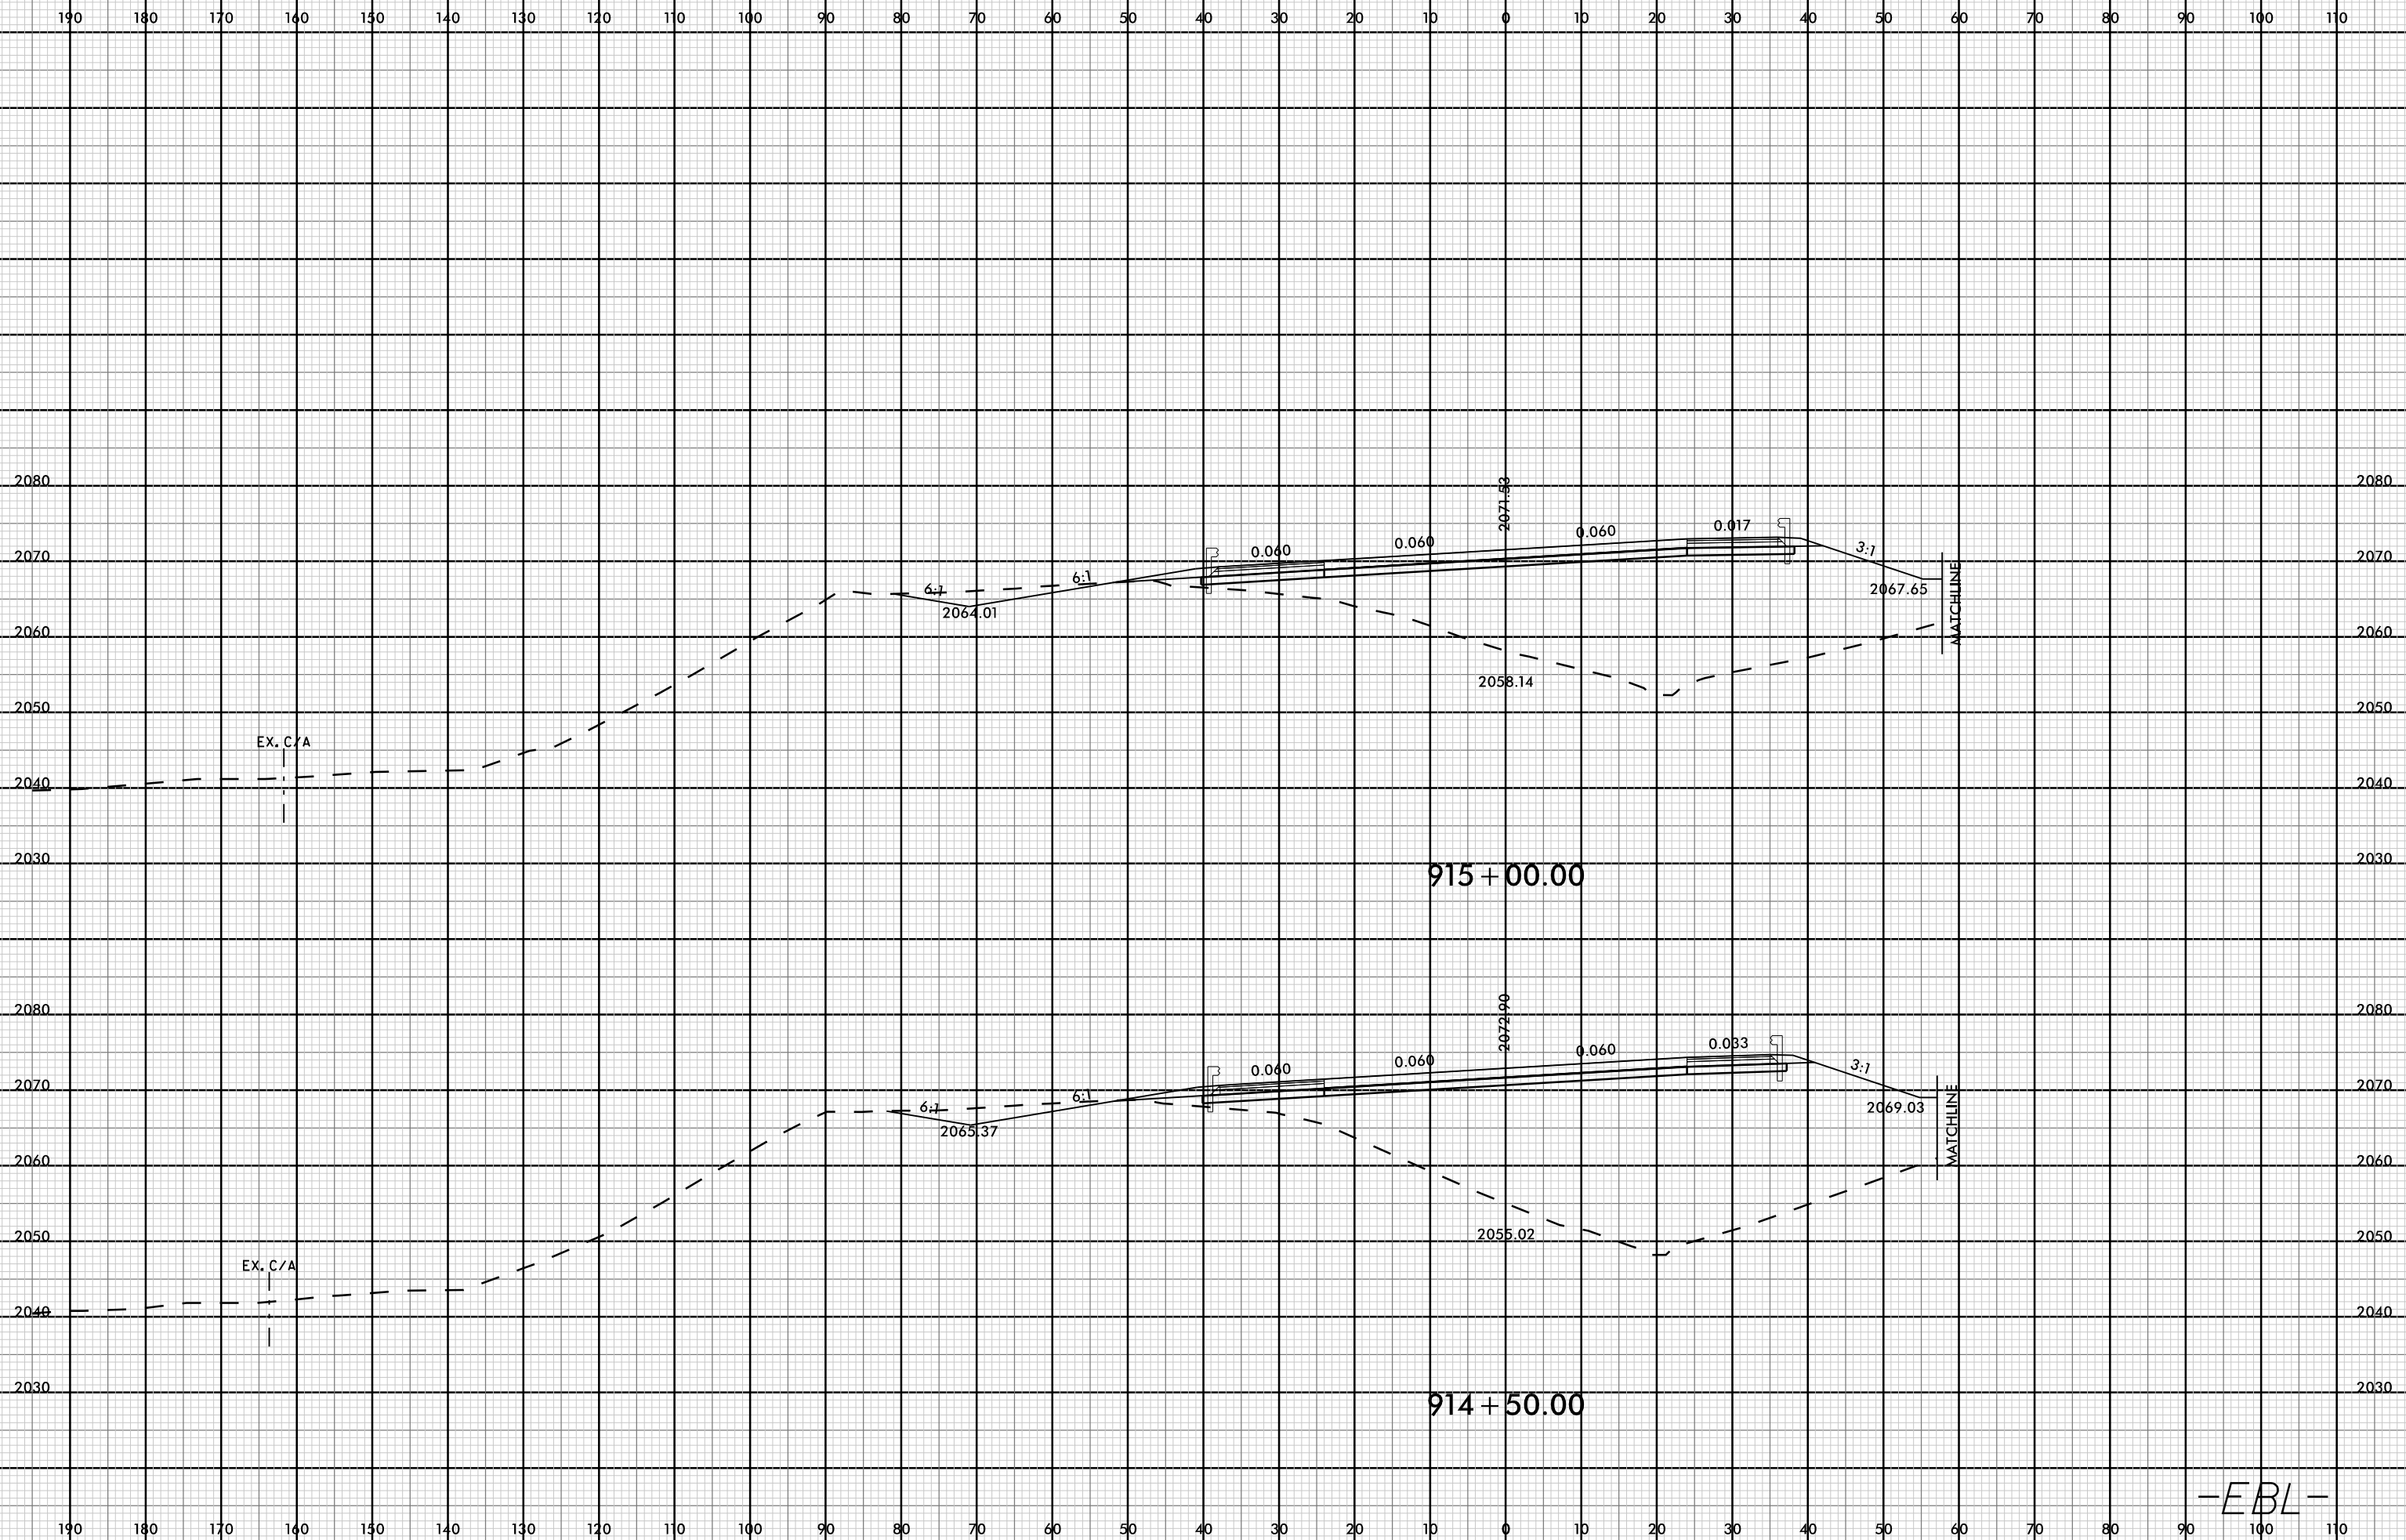

08-MAR-2009 15:03
I-4700A-ROV-XPL-M.dgn
FNITB

-EBL-



8/23/99



PROJ. REFERENCE NO.
I-4700

SHEET NO.
X-187

190 180 170 140 150 140 130 120 110 100 90 80 70 60 50 40 30 20 10 0 10 20 30 40 50 60 70 80 90 100 110

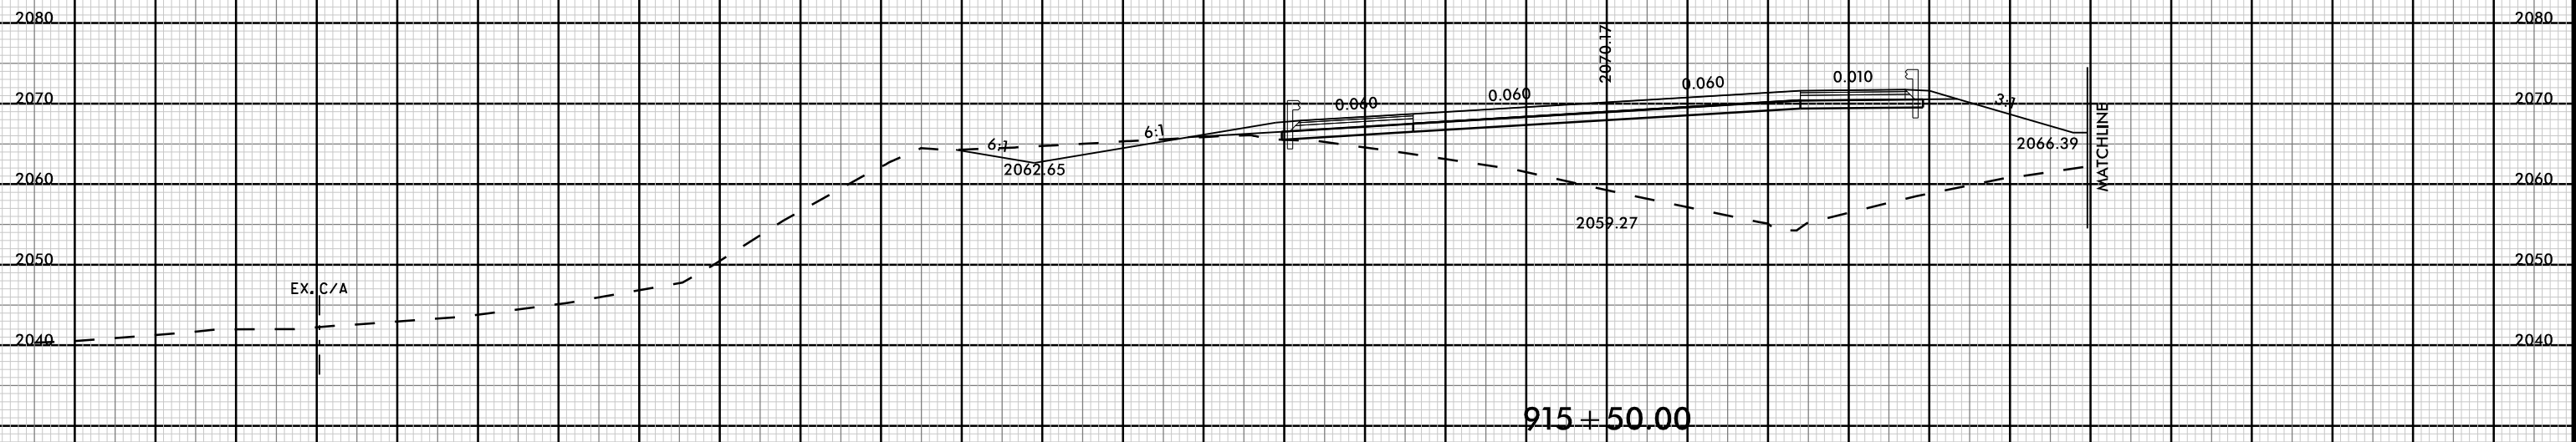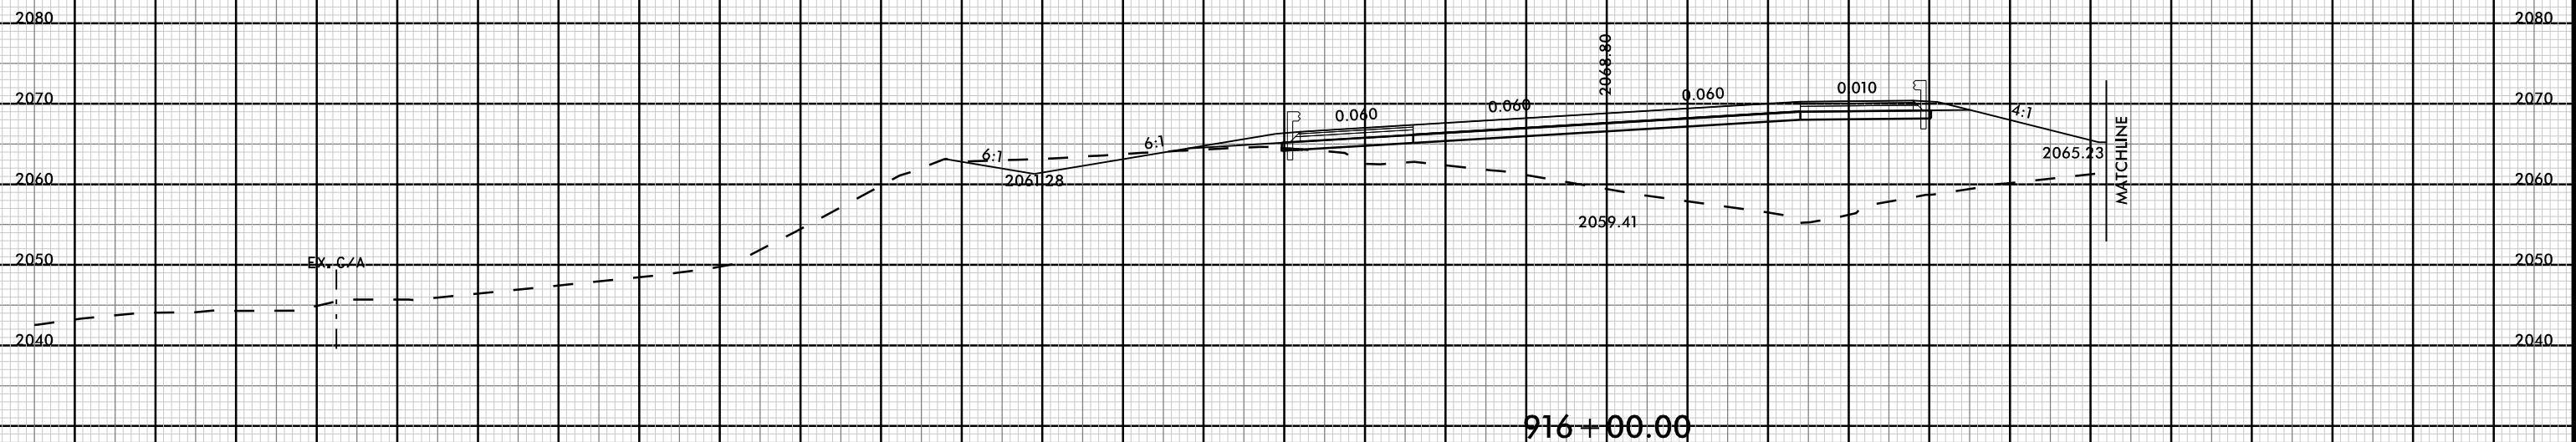


190 180 170 140 150 140 130 120 110 100 90 80 70 60 50 40 30 20 10 0 10 20 30 40 50 60 70 80 90 100 110


08-MAR-2009 13:03
I:\4700A\RDY_XPL\M_L.dgn
FINITB

-EBL-

8/23/99

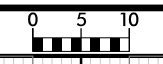


PROJ. REFERENCE NO.	SHEET NO.
I-4700	X-188

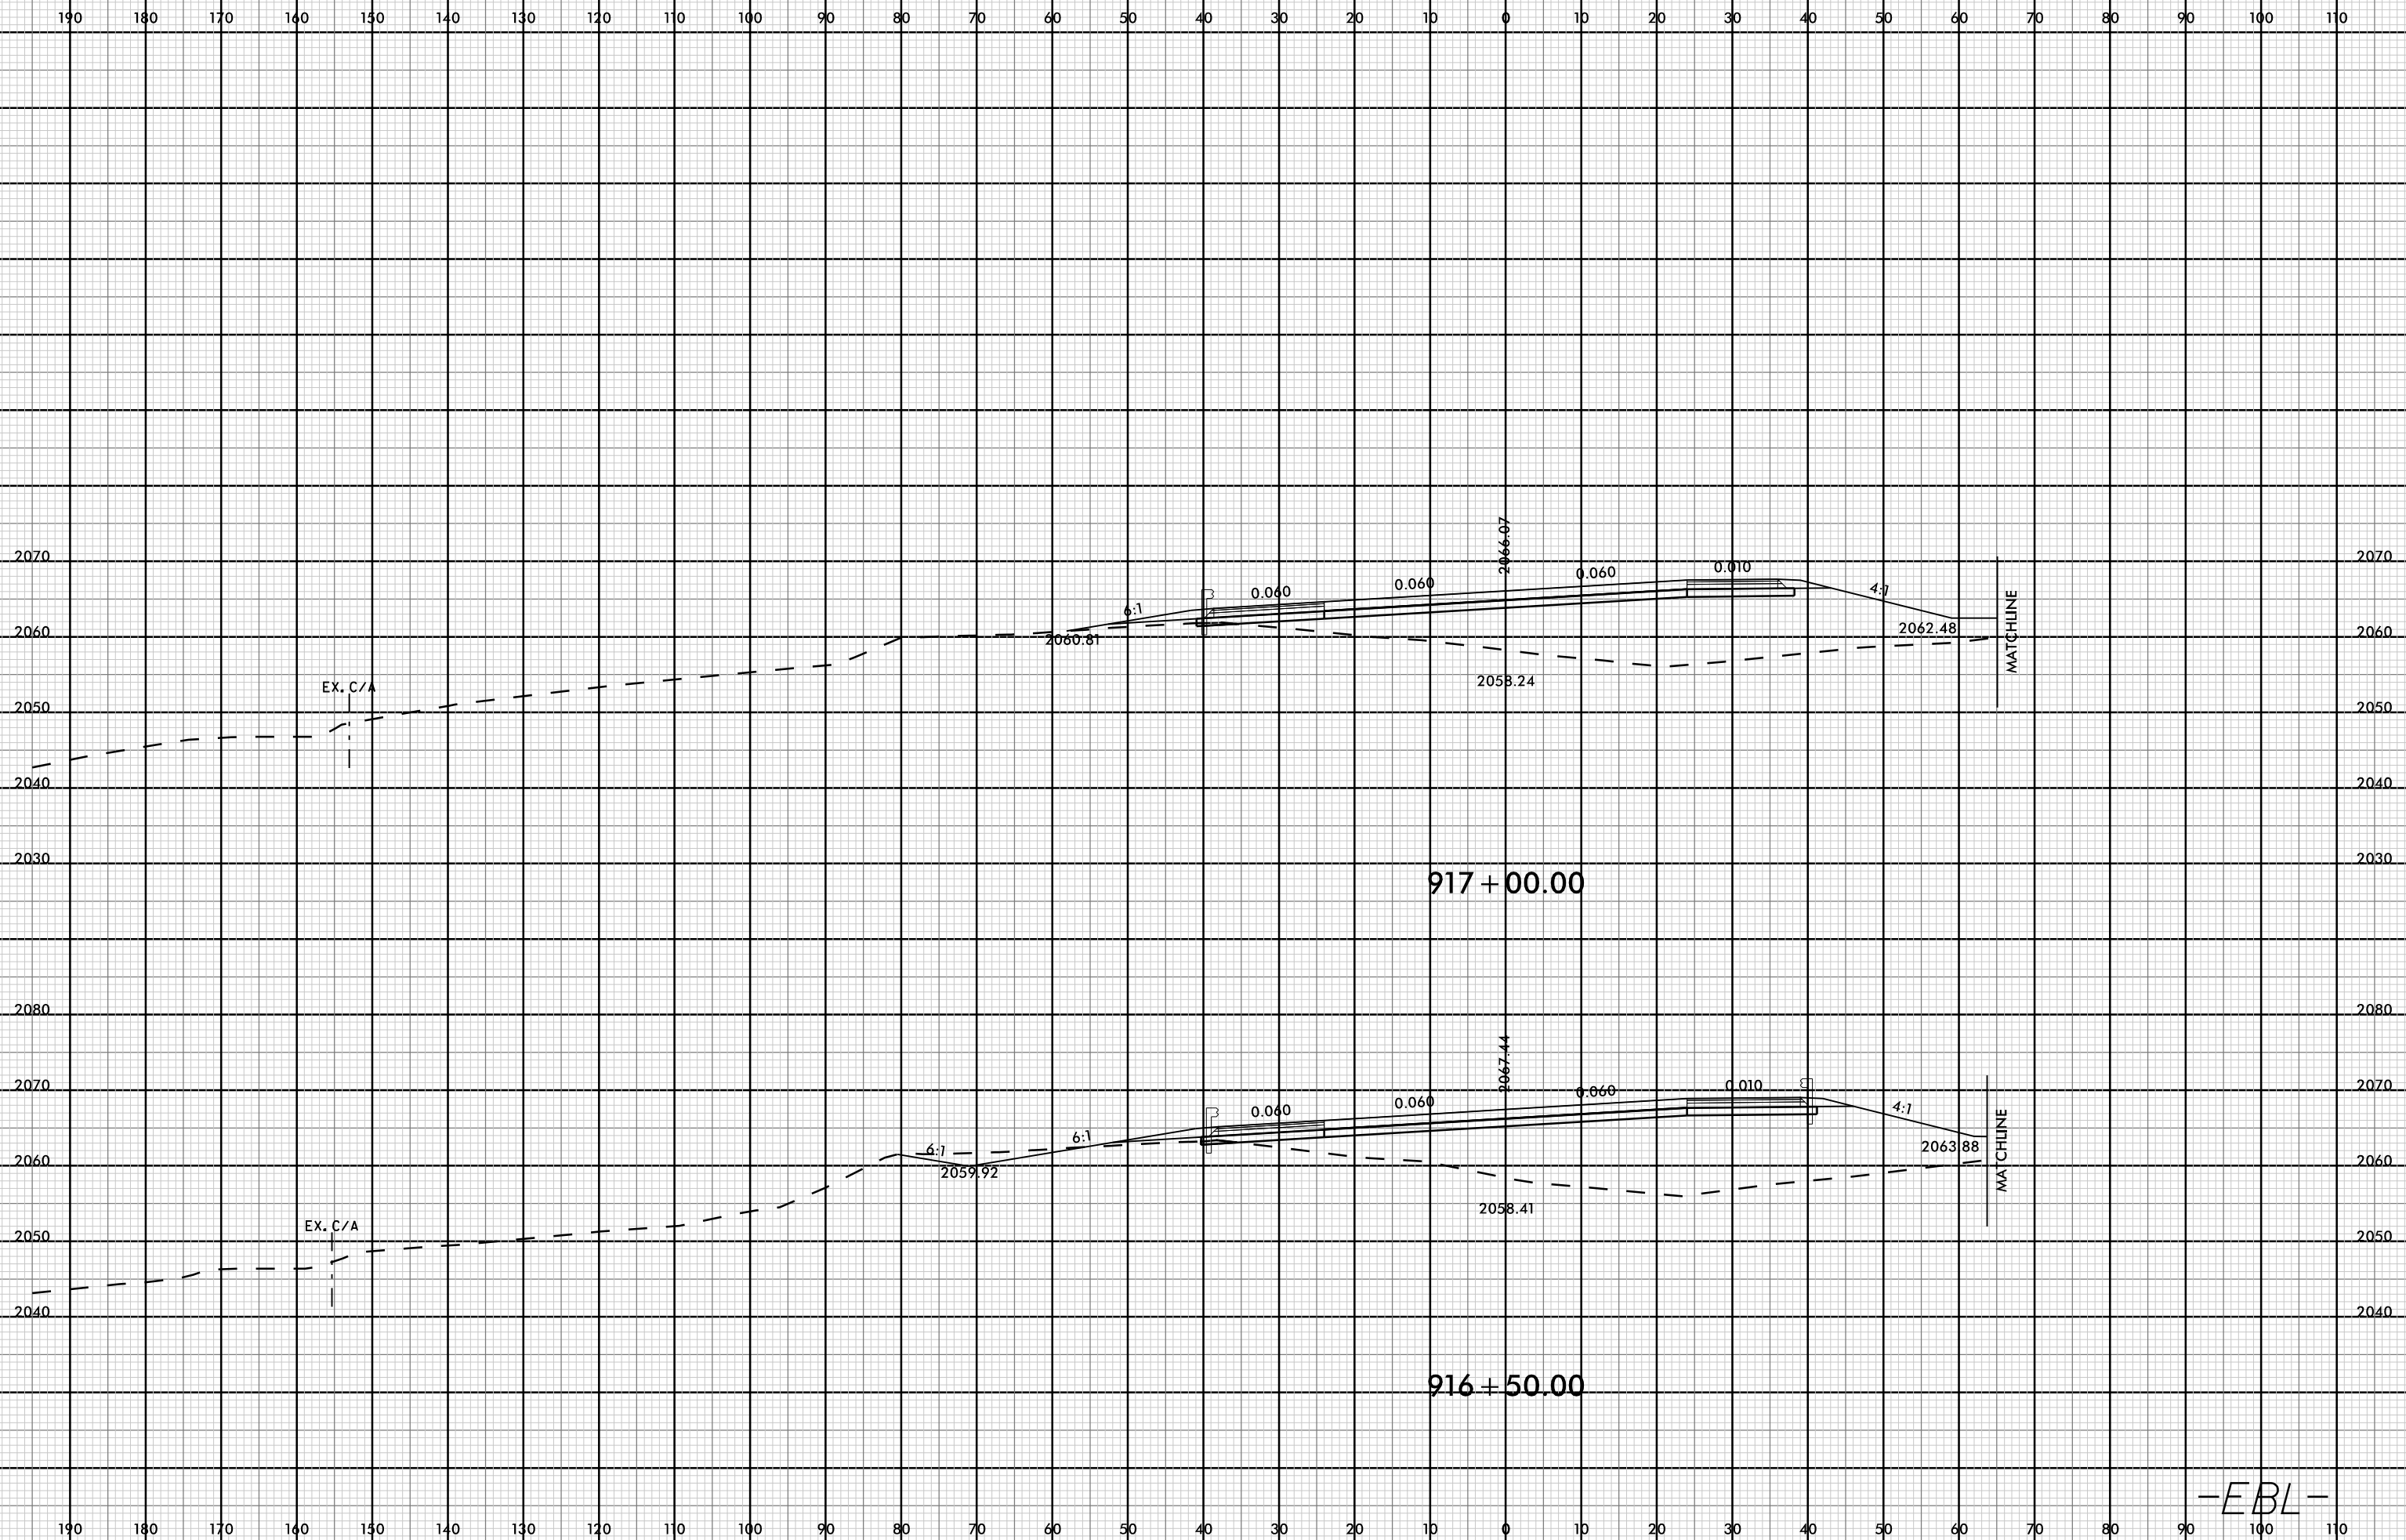


08-MAR-2019 15:03
I:\4700A\RDY_XPL\M_L.dgn
FINITB

-EBL-

8/23/99

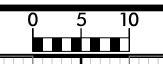

PROJ. REFERENCE NO.	SHEET NO.
I-4700	X-189

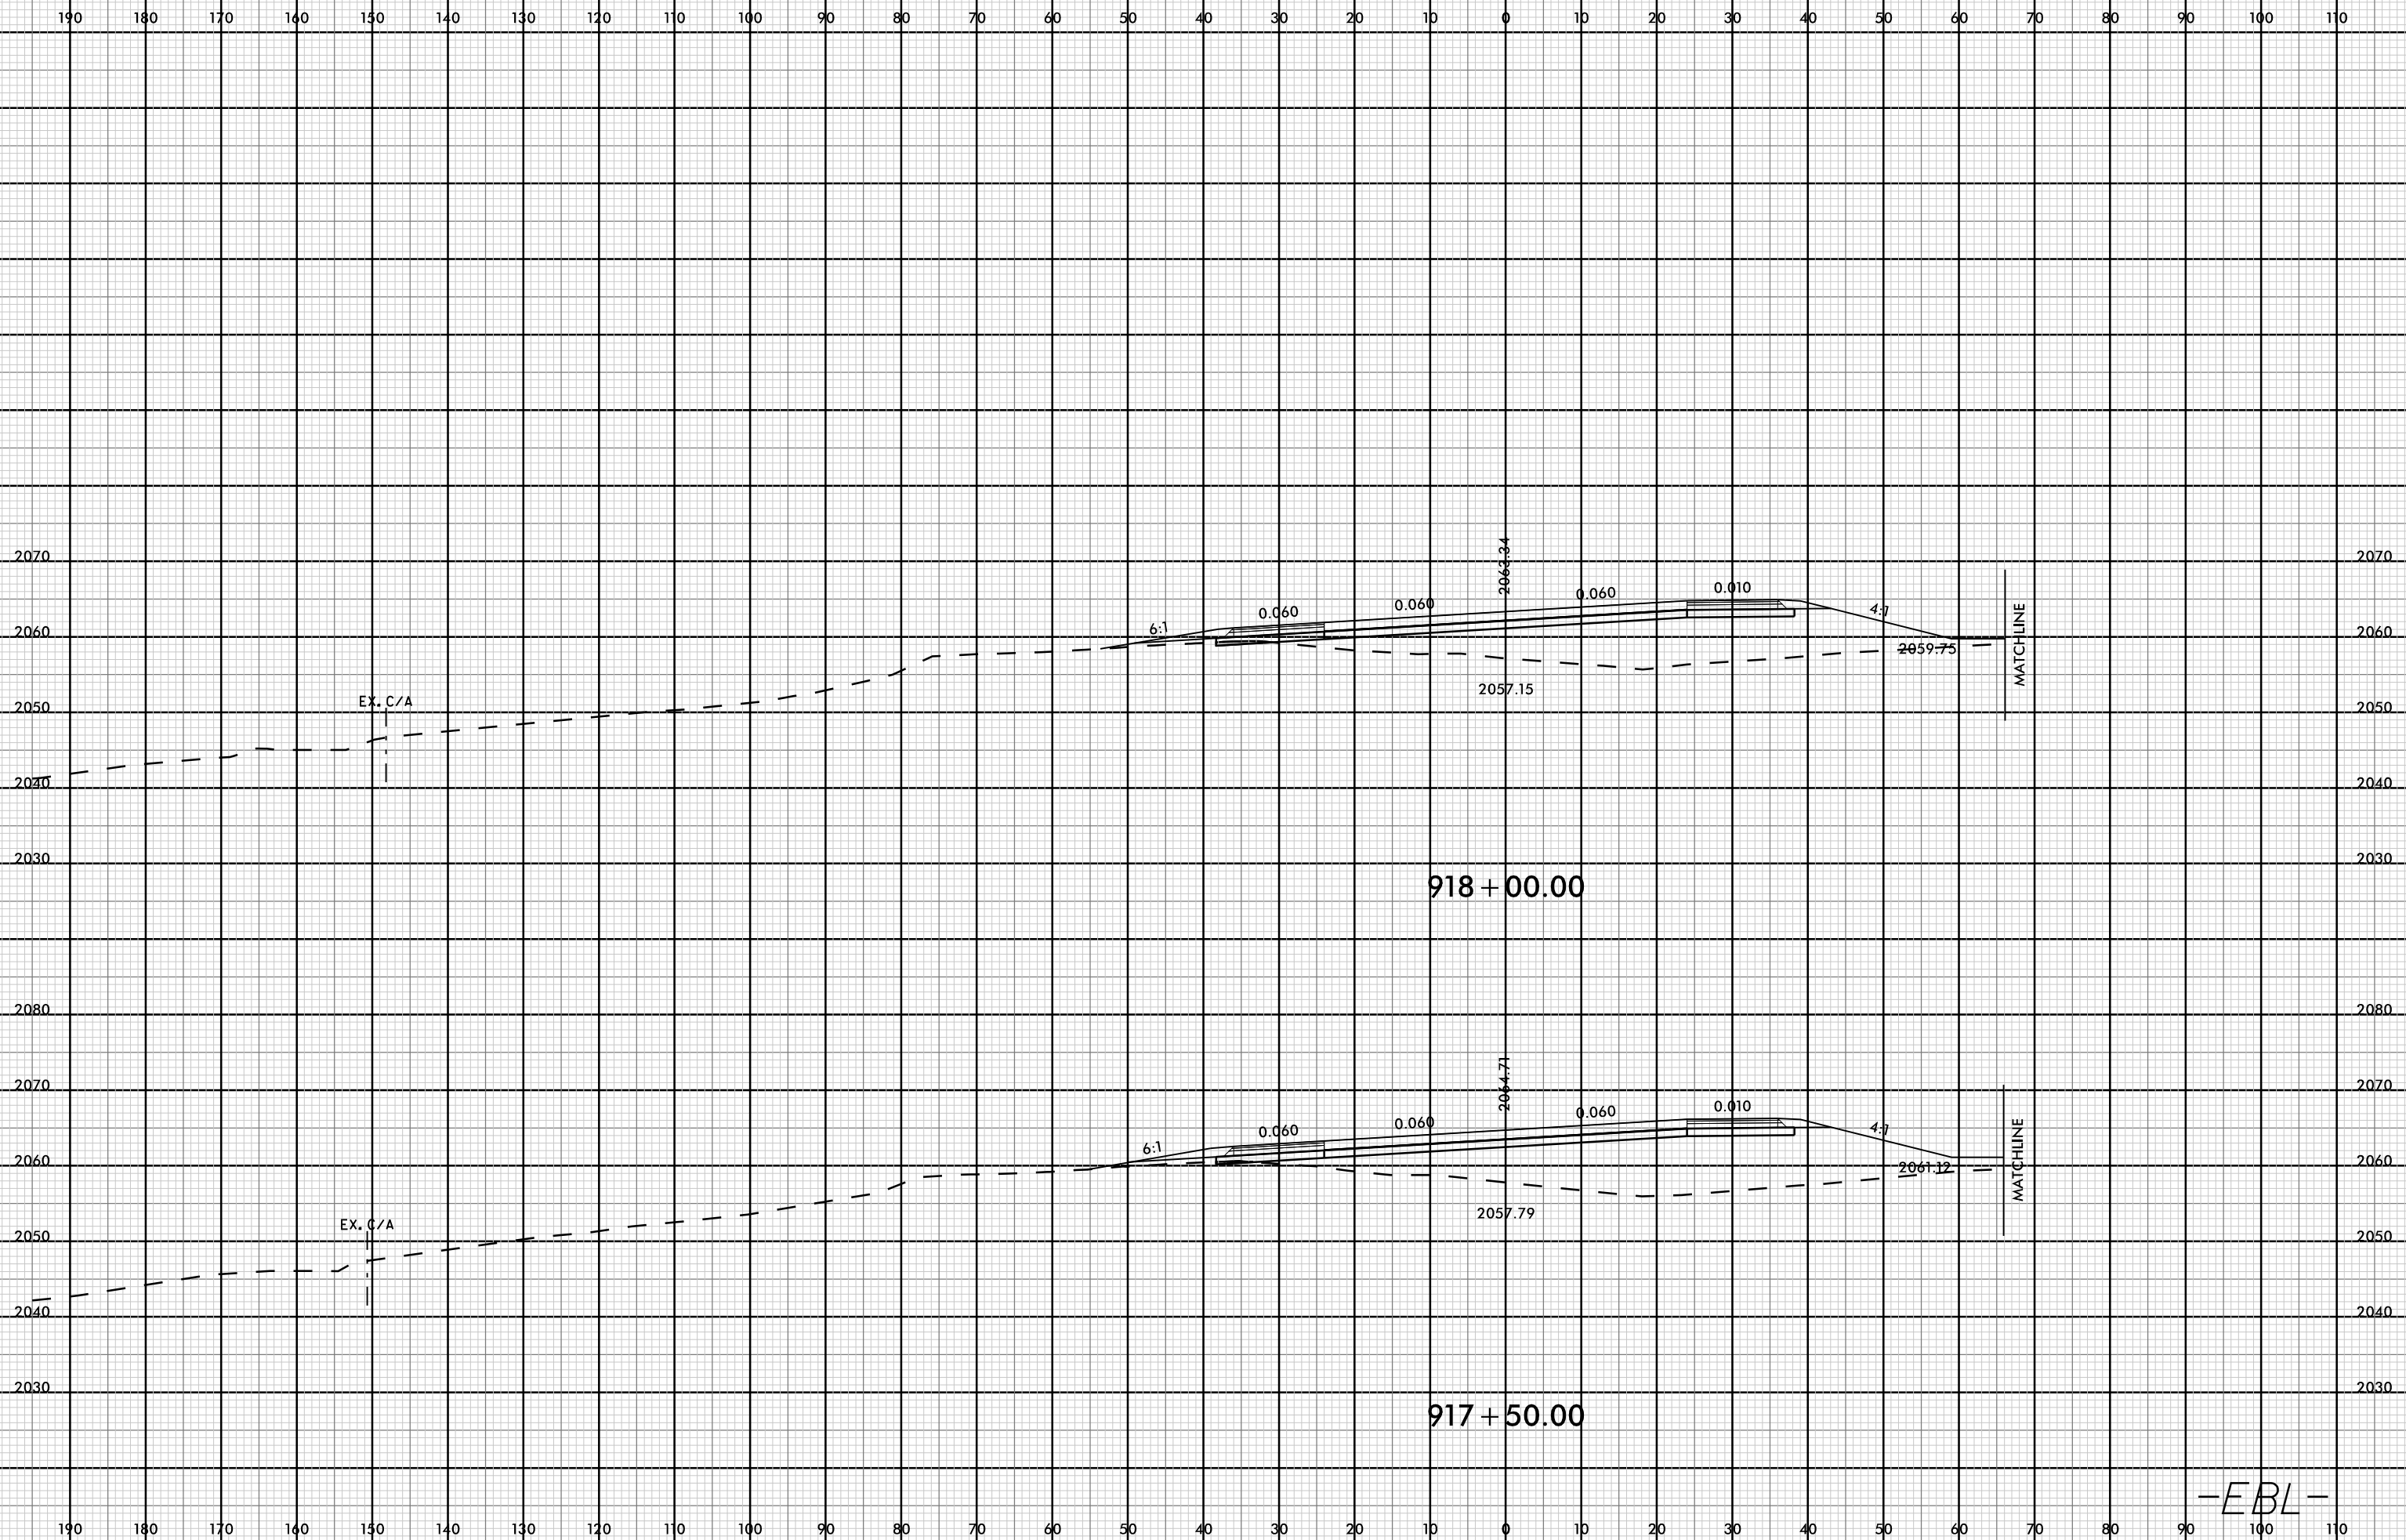


08-MAR-2009 15:03
I4700A-RDY-XP-L-M.dgn
FNITB

-EBL-

8/23/99



PROJ. REFERENCE NO.	SHEET NO.
I-4700	X-190

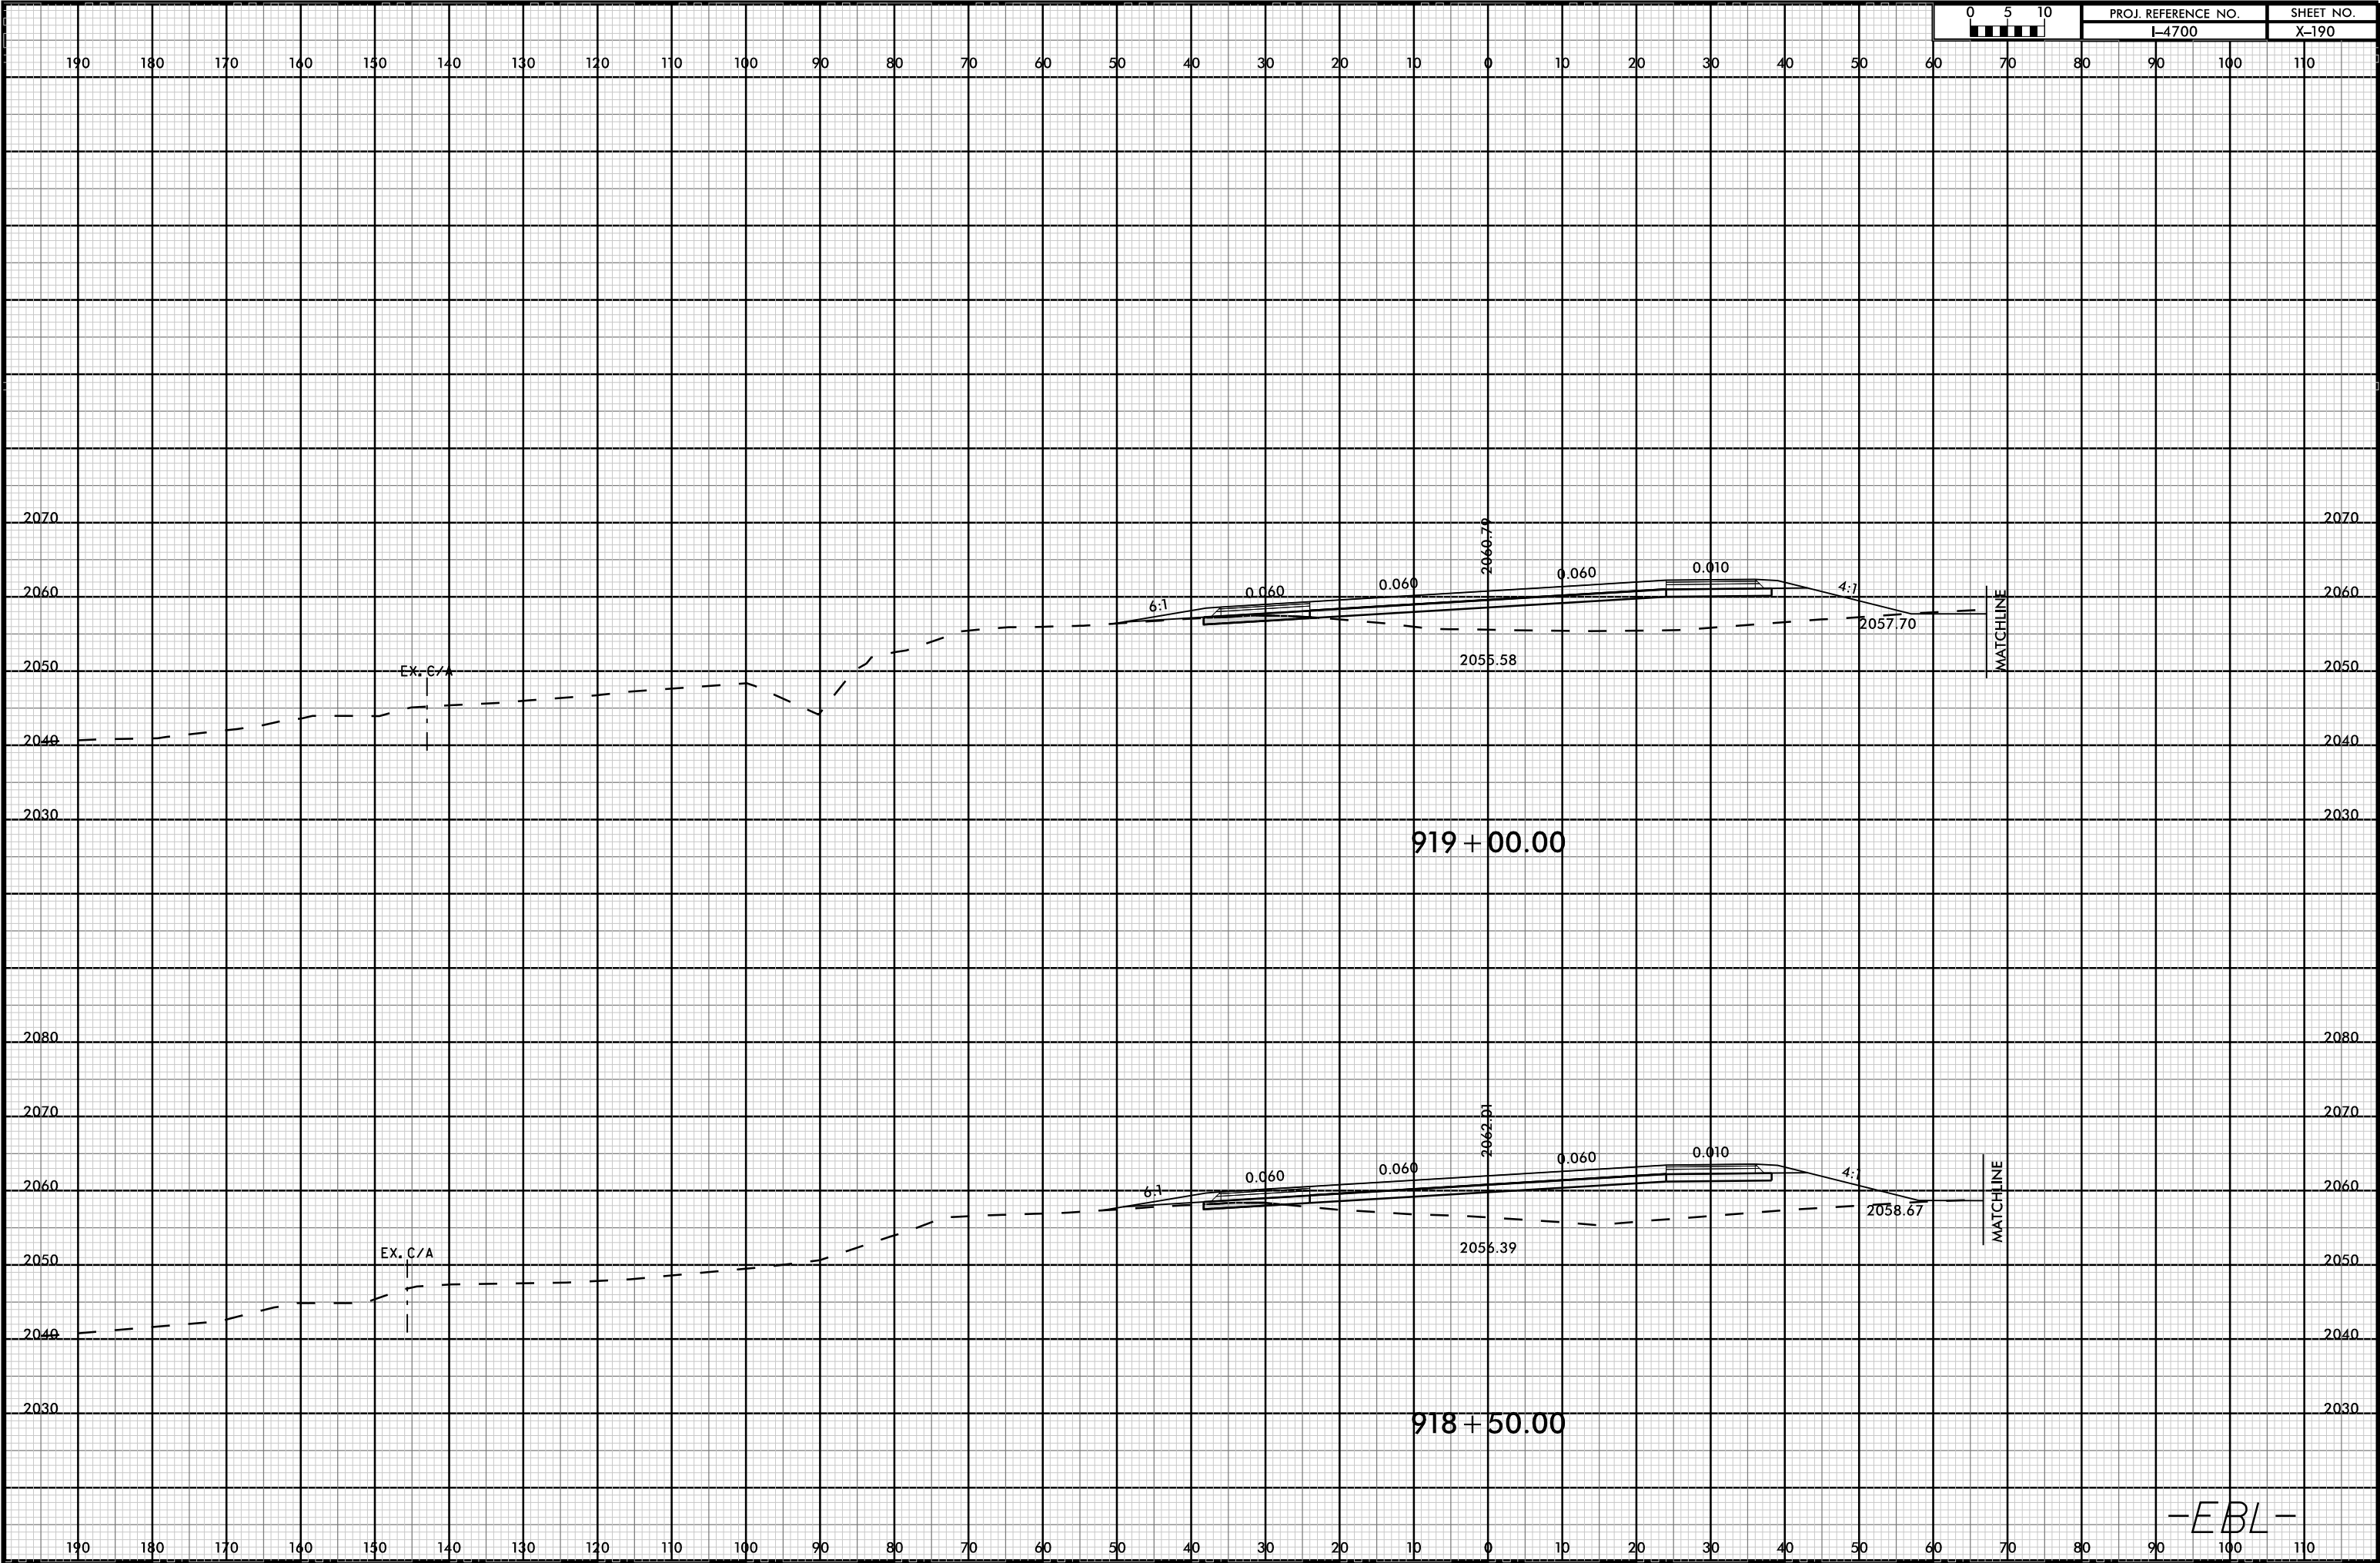

EX. C/A

MATCHLINE

919 + 00.00

EX. C/A

MATCHLINE

918 + 50.00


-EBL-

08-MAR-2009 13:04
I4700A-RDY-XP-L_M.dgn
HNITB

8/23/99




PROJ. REFERENCE NO.	SHEET NO.
I-4700	X-191

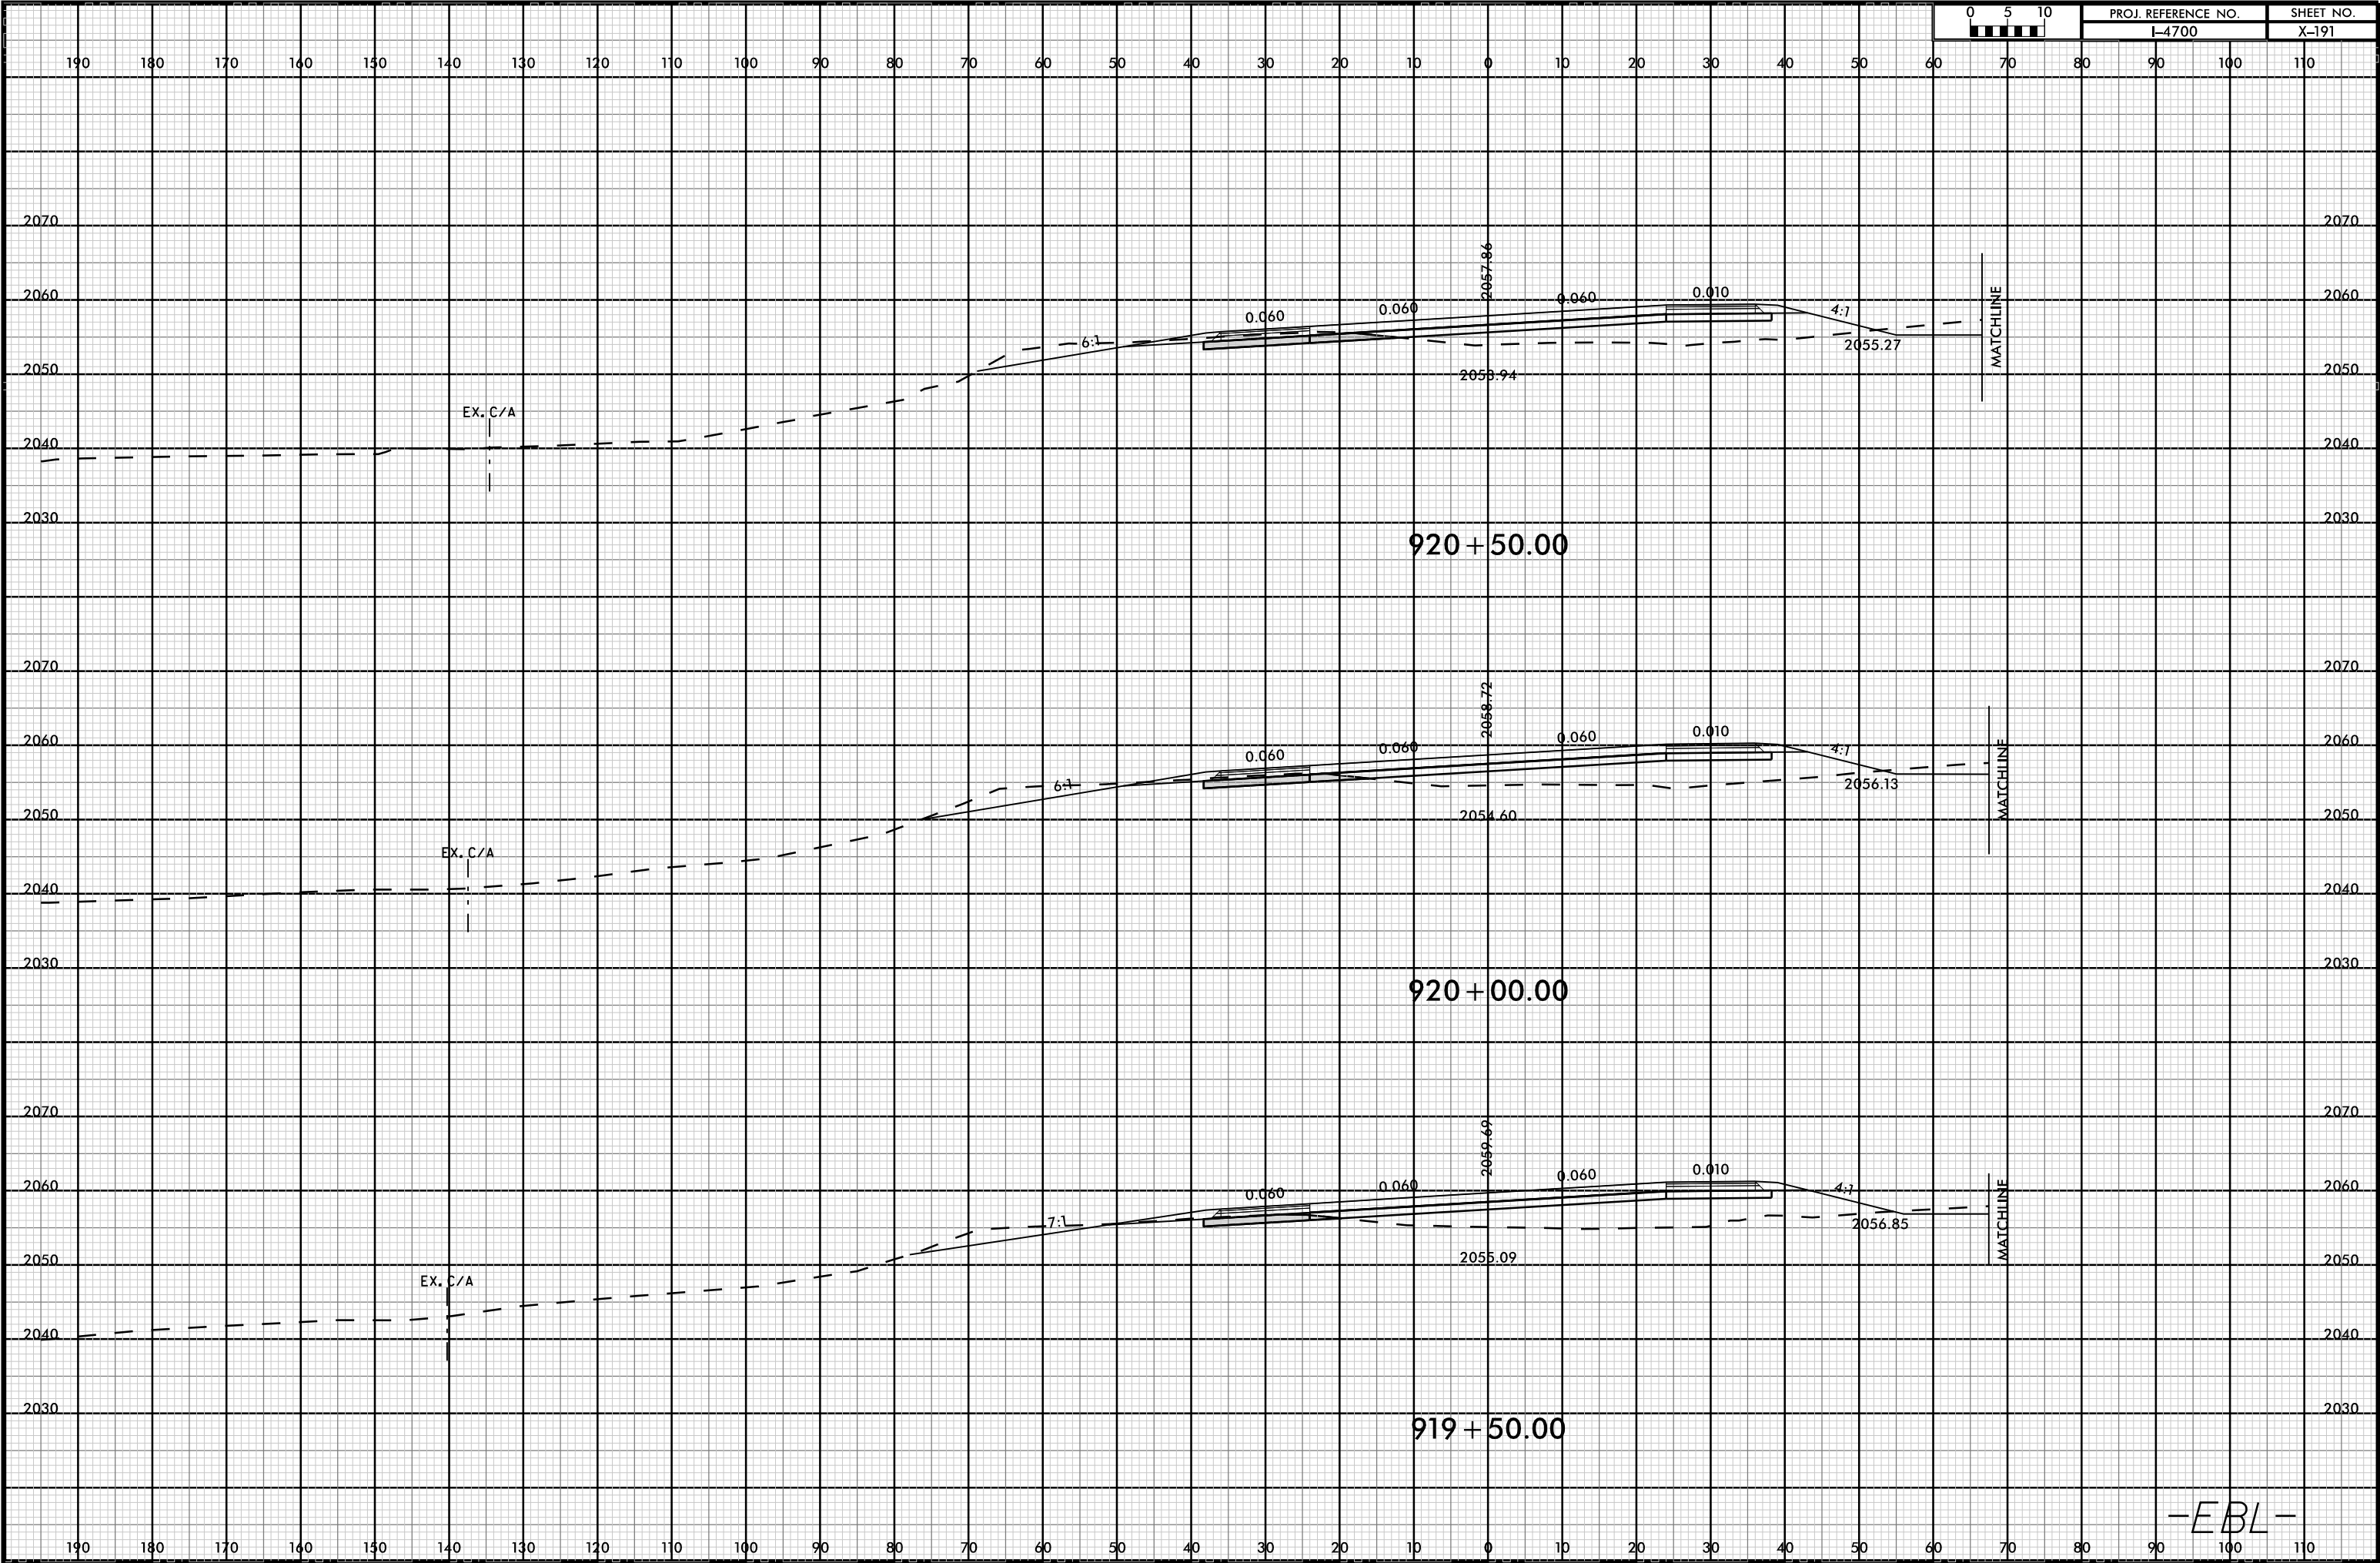


08-MAR-2009 13:04
I4700A_R01_XPL_M_L.dgn
FINITE

-EBL-

8/23/99

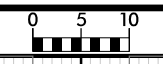

PROJ. REFERENCE NO.	SHEET NO.
I-4700	X-192

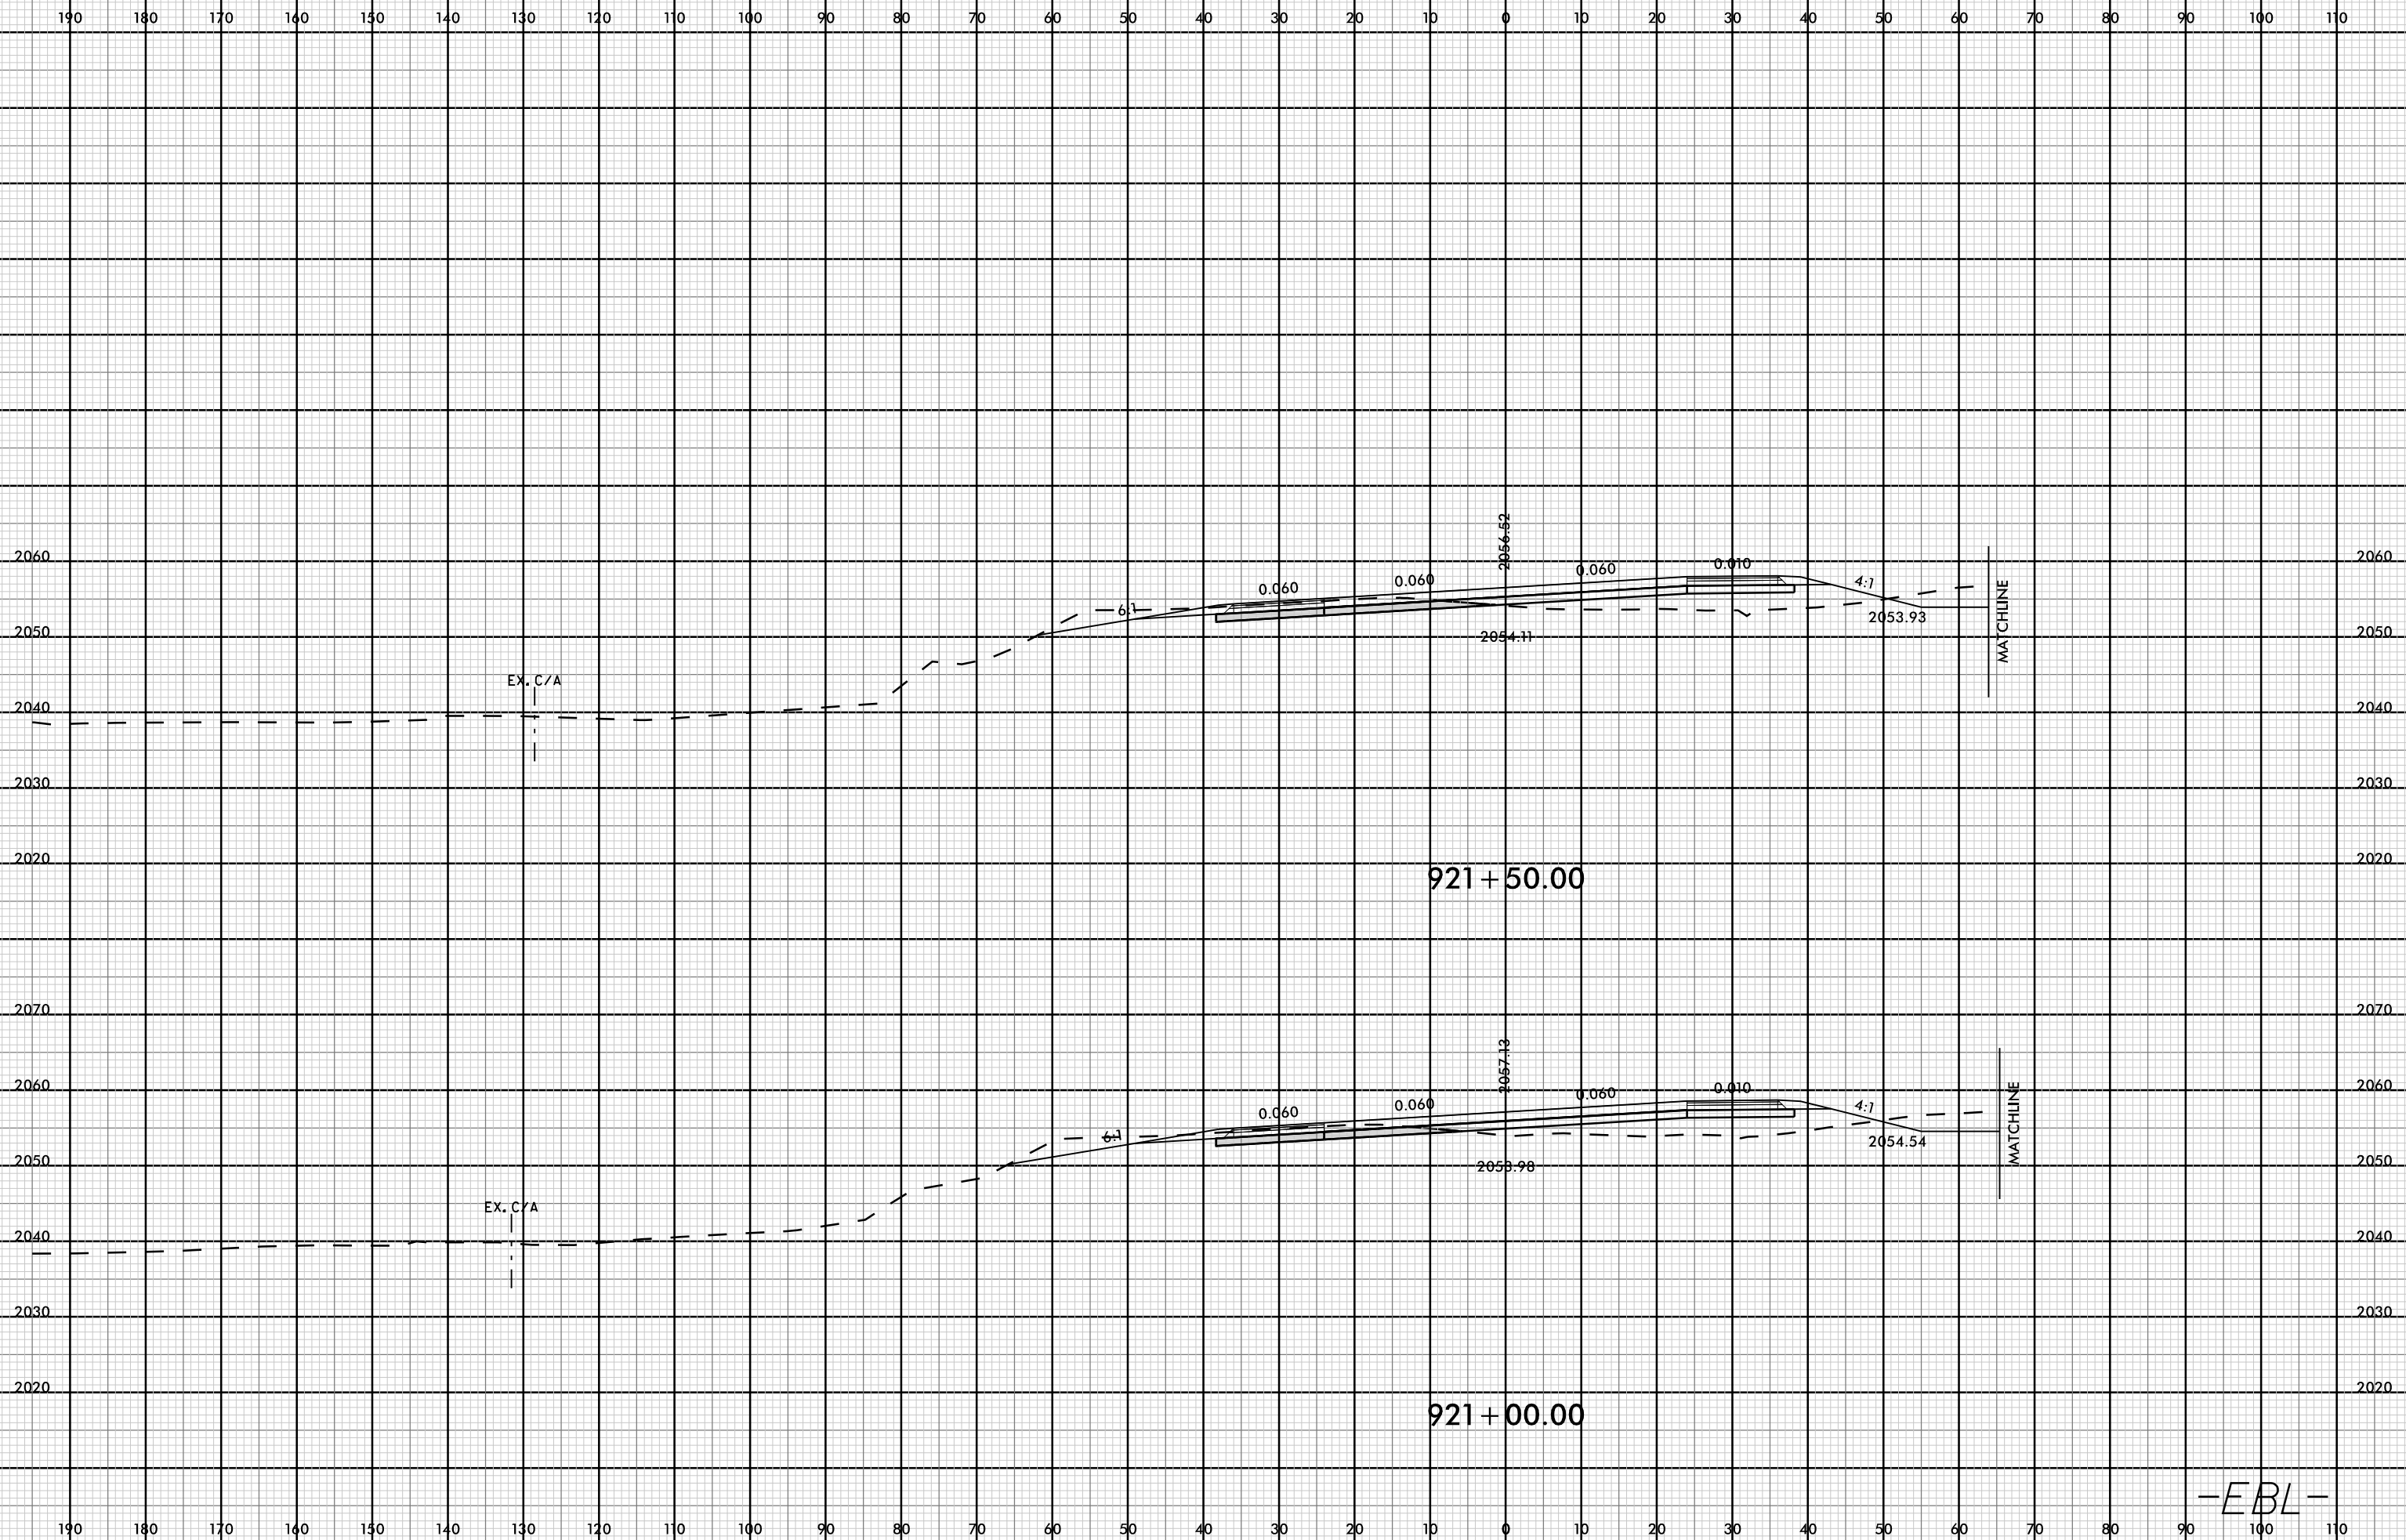


08-MAR-2009 13:04
I4700A-RDY-XFL-M.dgn
FNITB

-EBL-

8/23/99



PROJ. REFERENCE NO.	SHEET NO.
I-4700	X-193

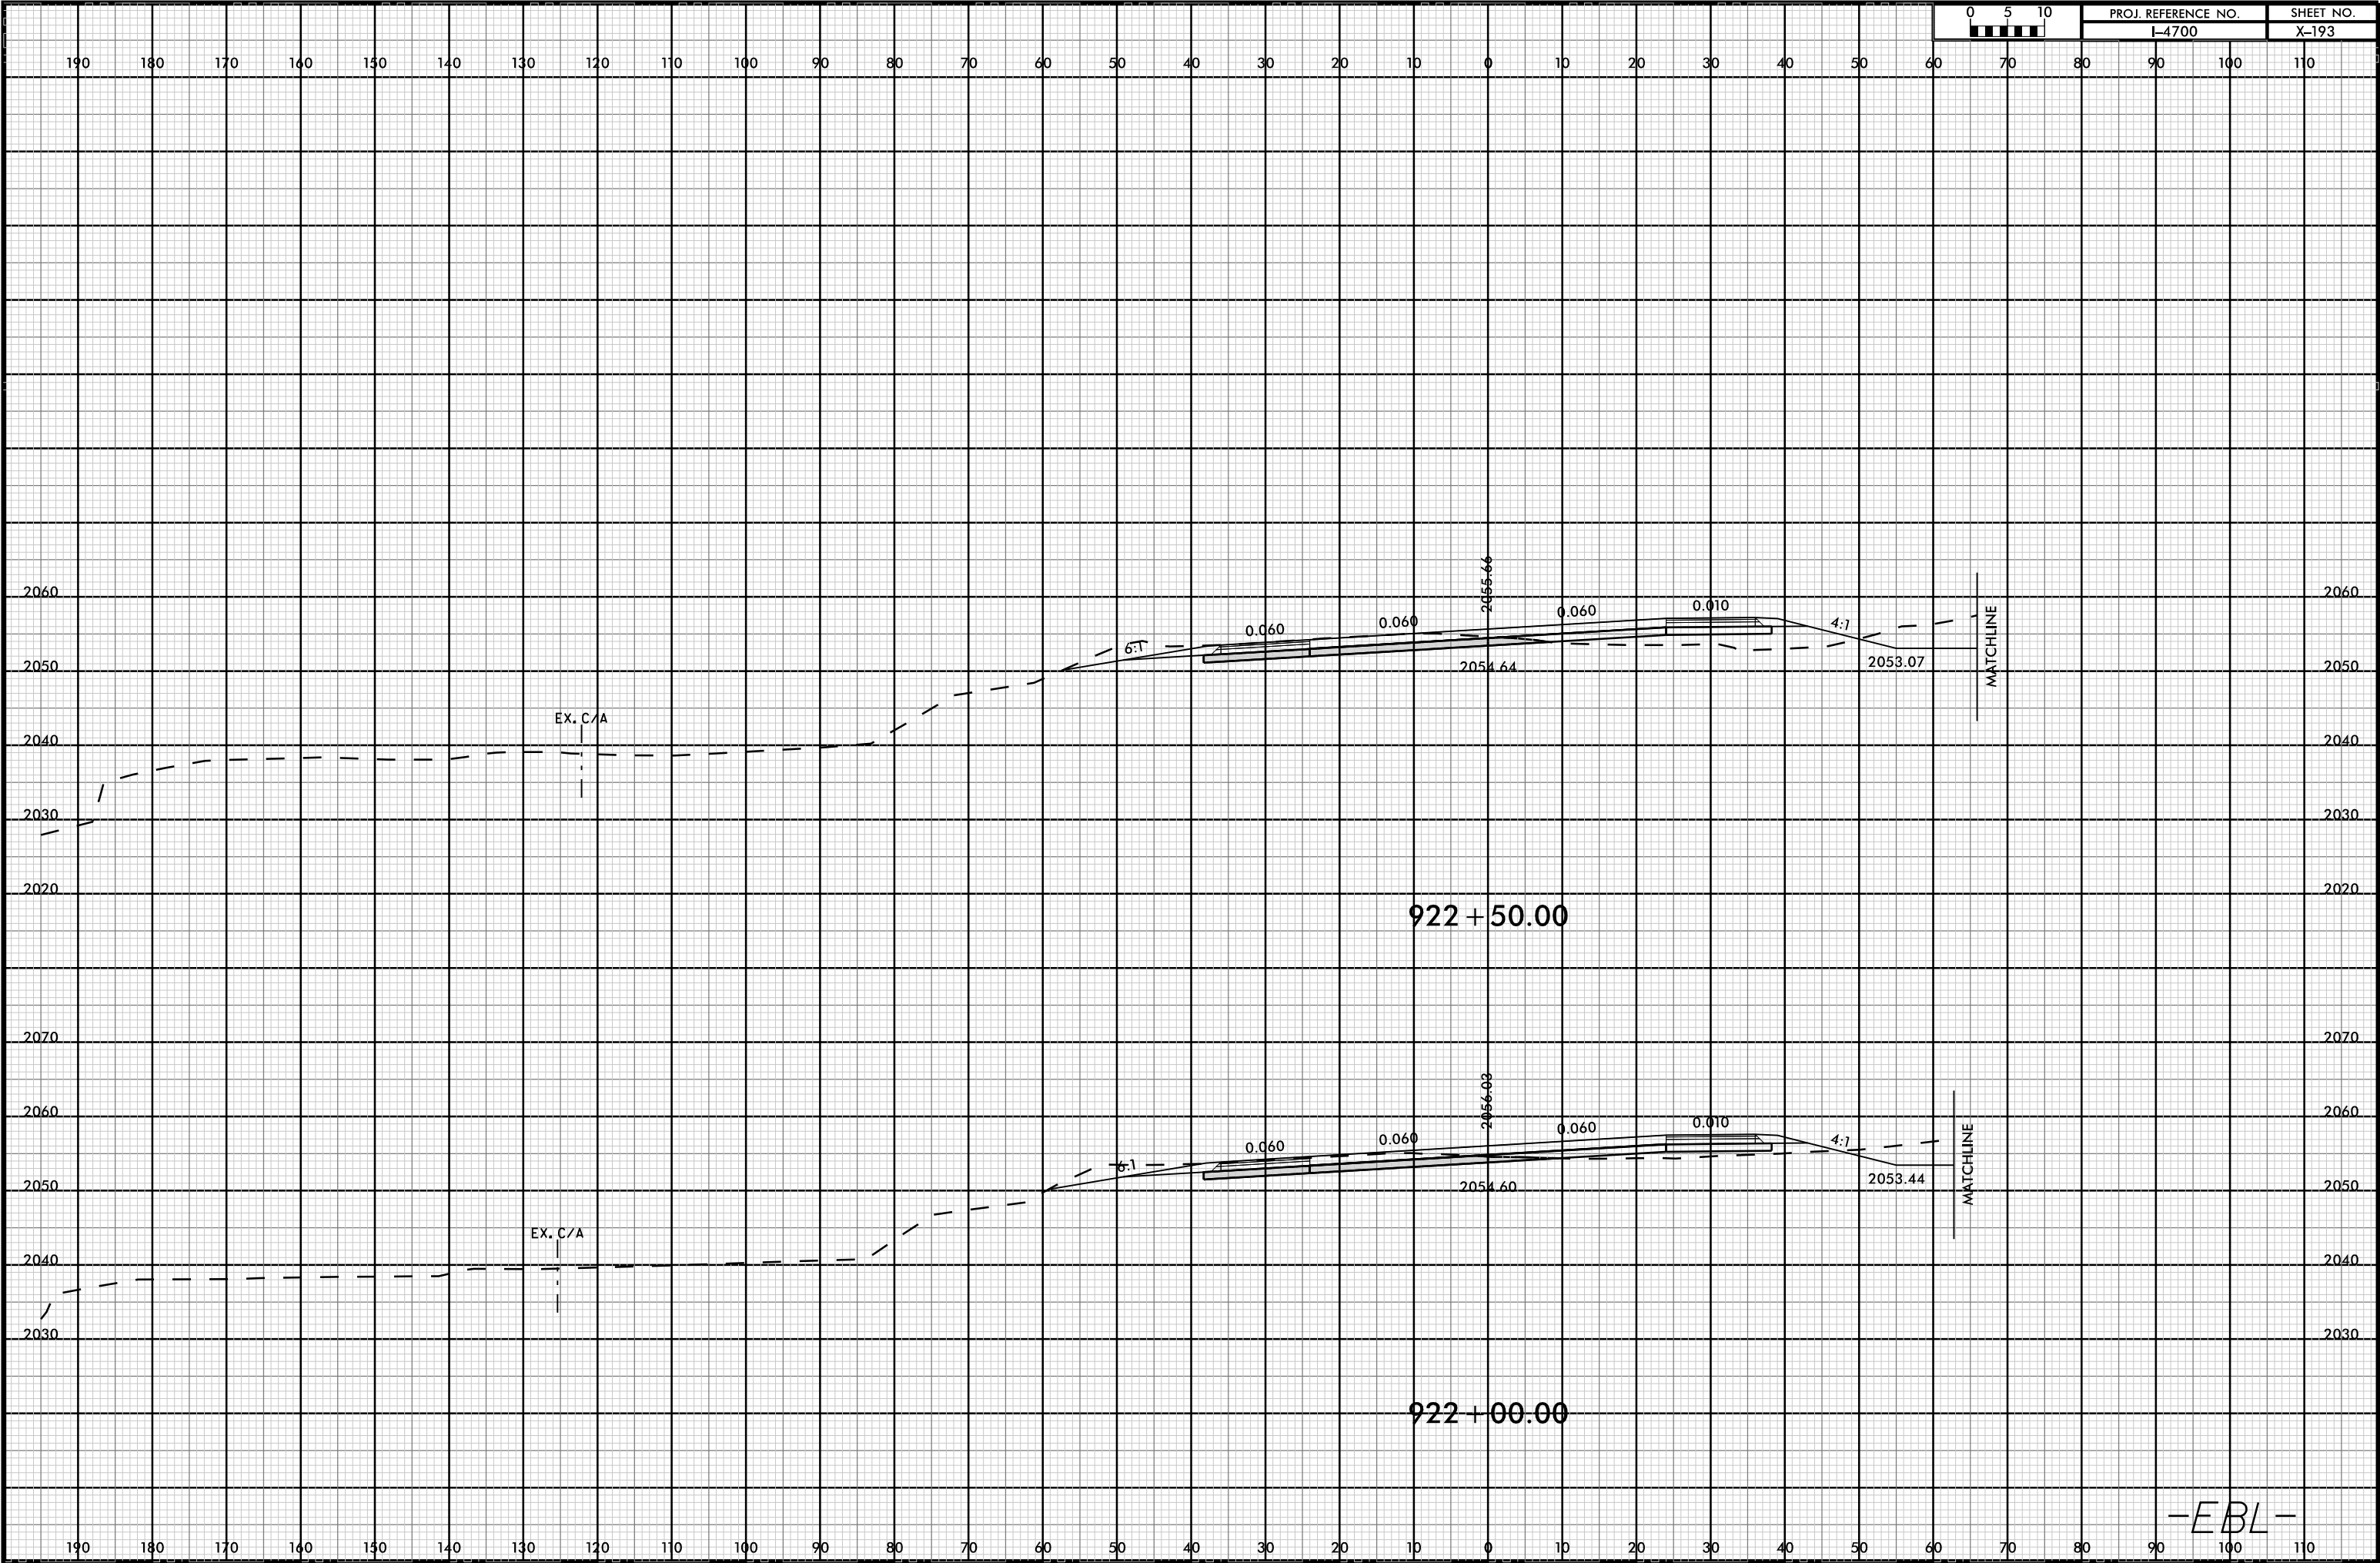

08-MAR-2009 13:04
I-4700A-RDY-XP-L-M.dgn
HNITB


-EBL-

8/23/99



PROJ. REFERENCE NO.
I-4700

SHEET NO.
X-194

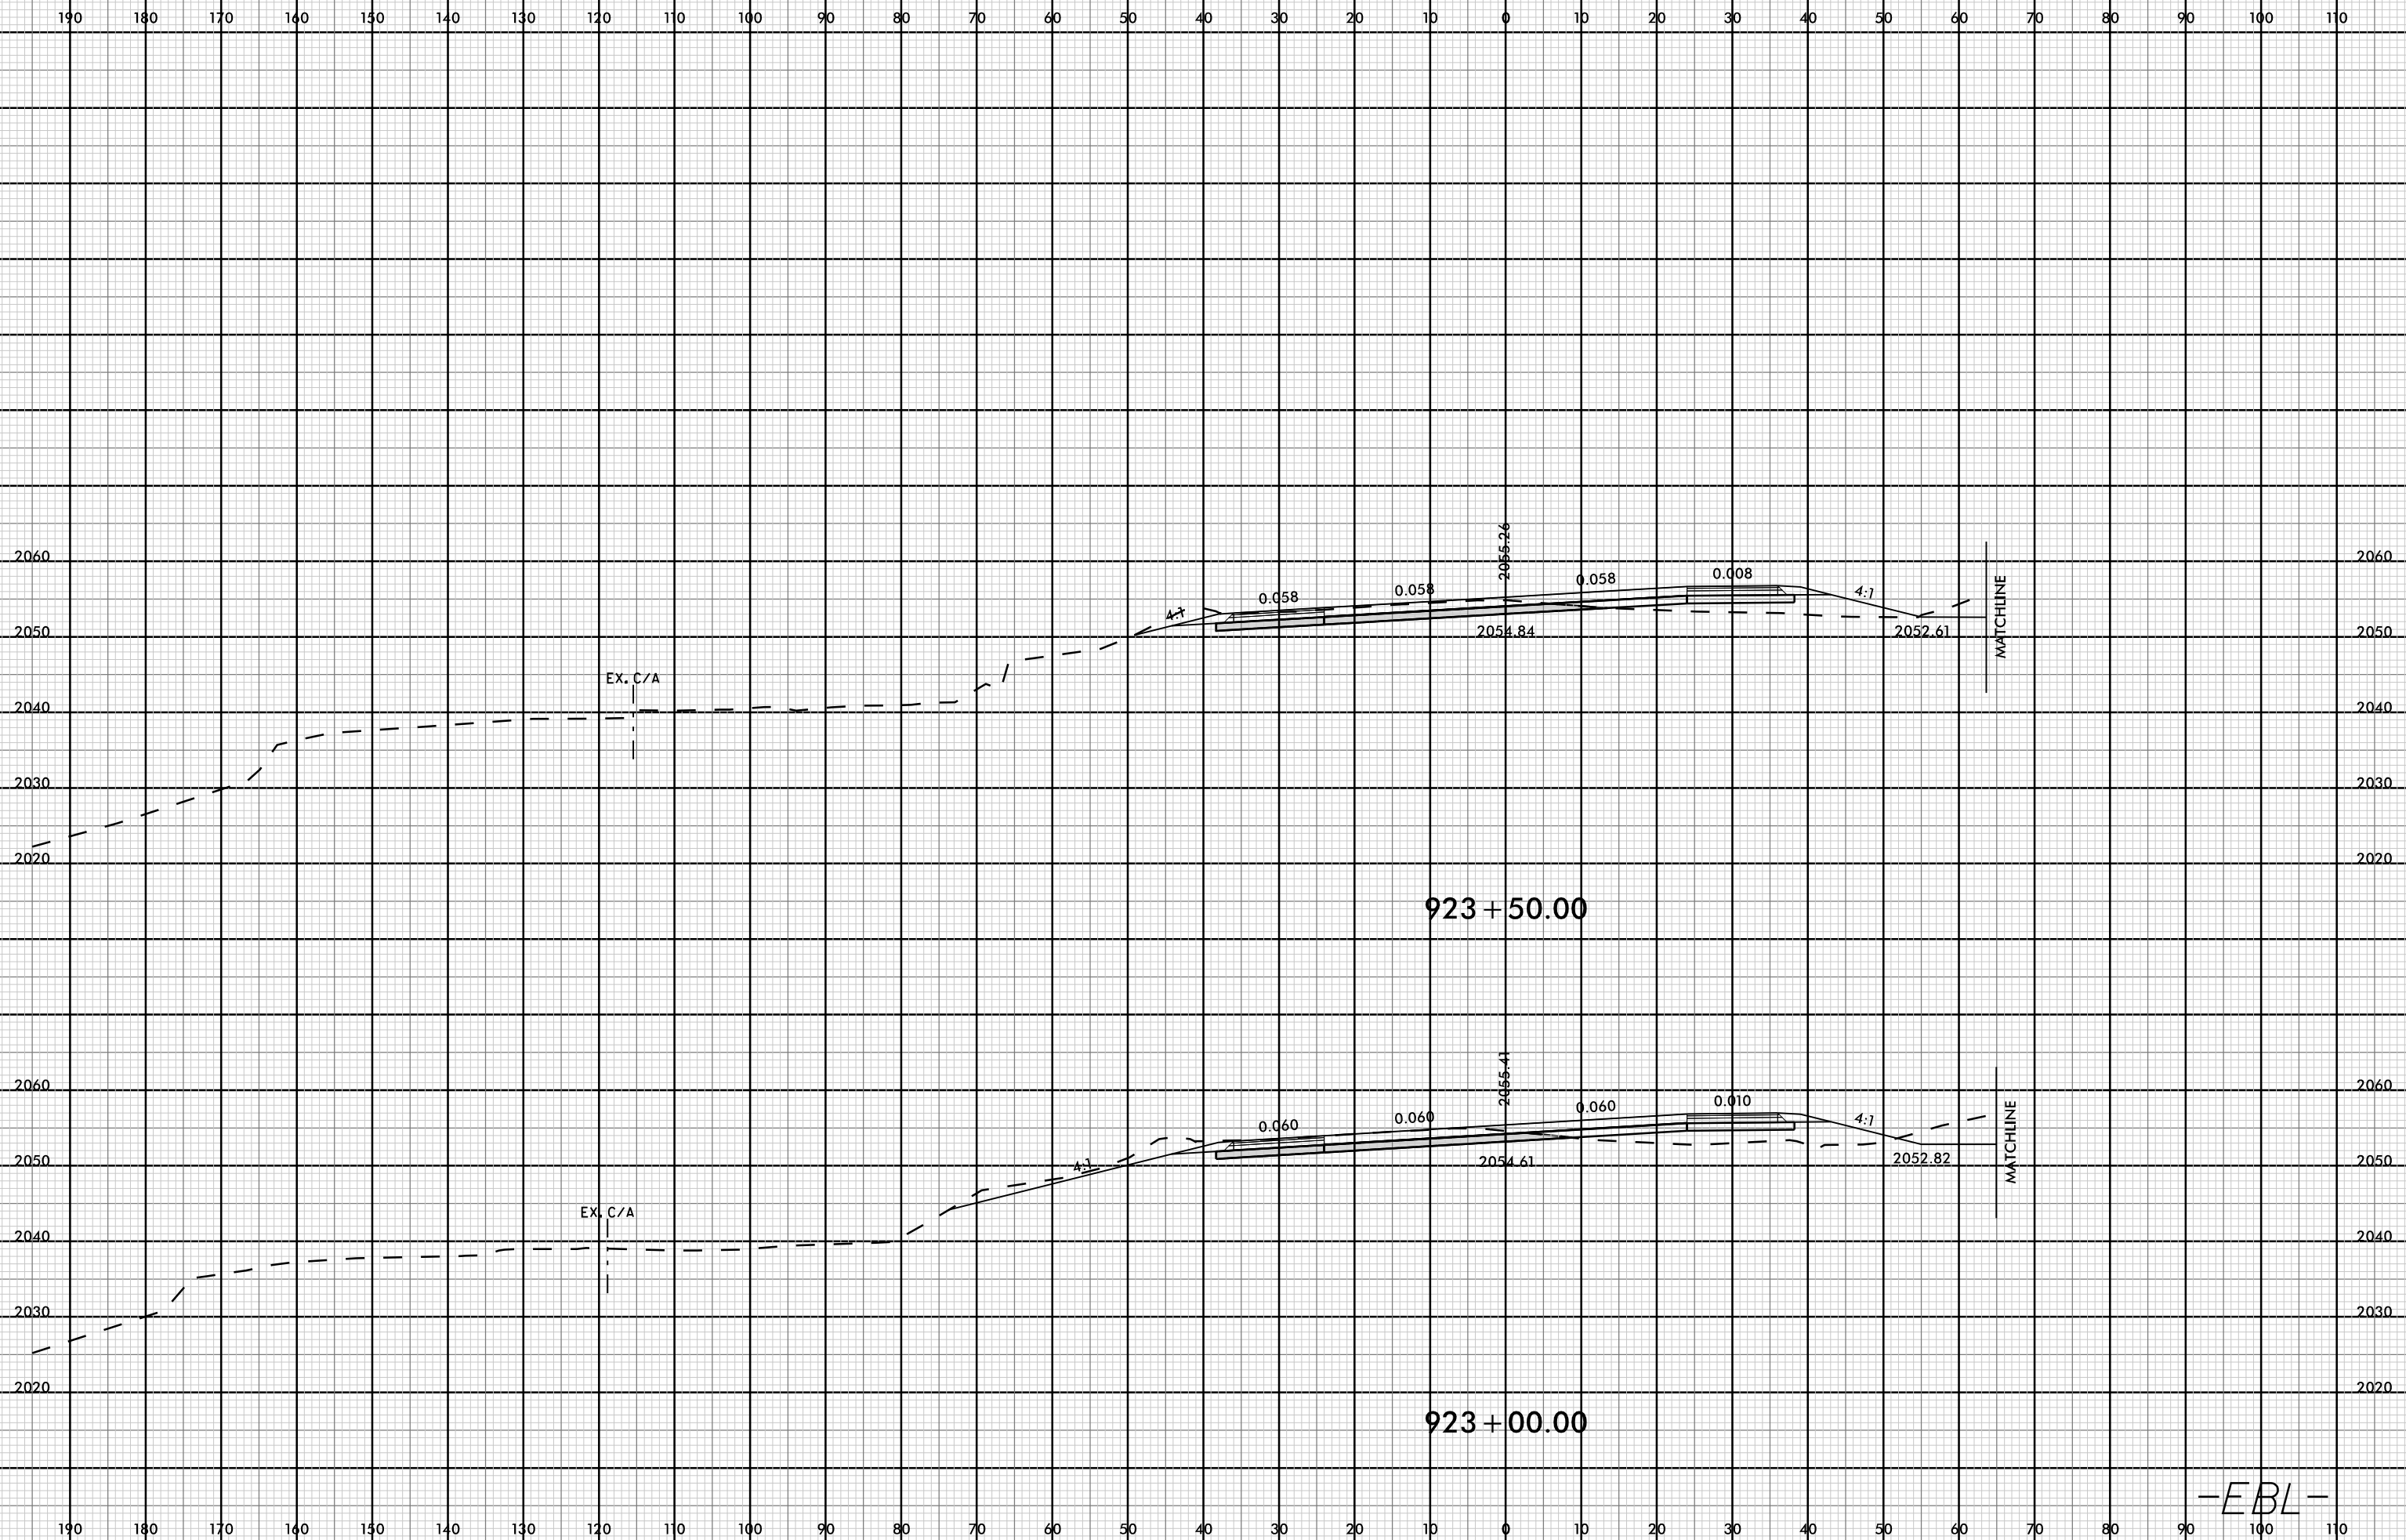

923 + 50.00

923 + 00.00

EX. C/A

EX. C/A


MATCHLINE

MATCHLINE


-EBL-

08-MAR-2019 13:04
I4700A-RDY-XP-L_M.dgn
FNITB

8/23/99

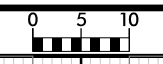


PROJ. REFERENCE NO.	SHEET NO.
I-4700	X-195

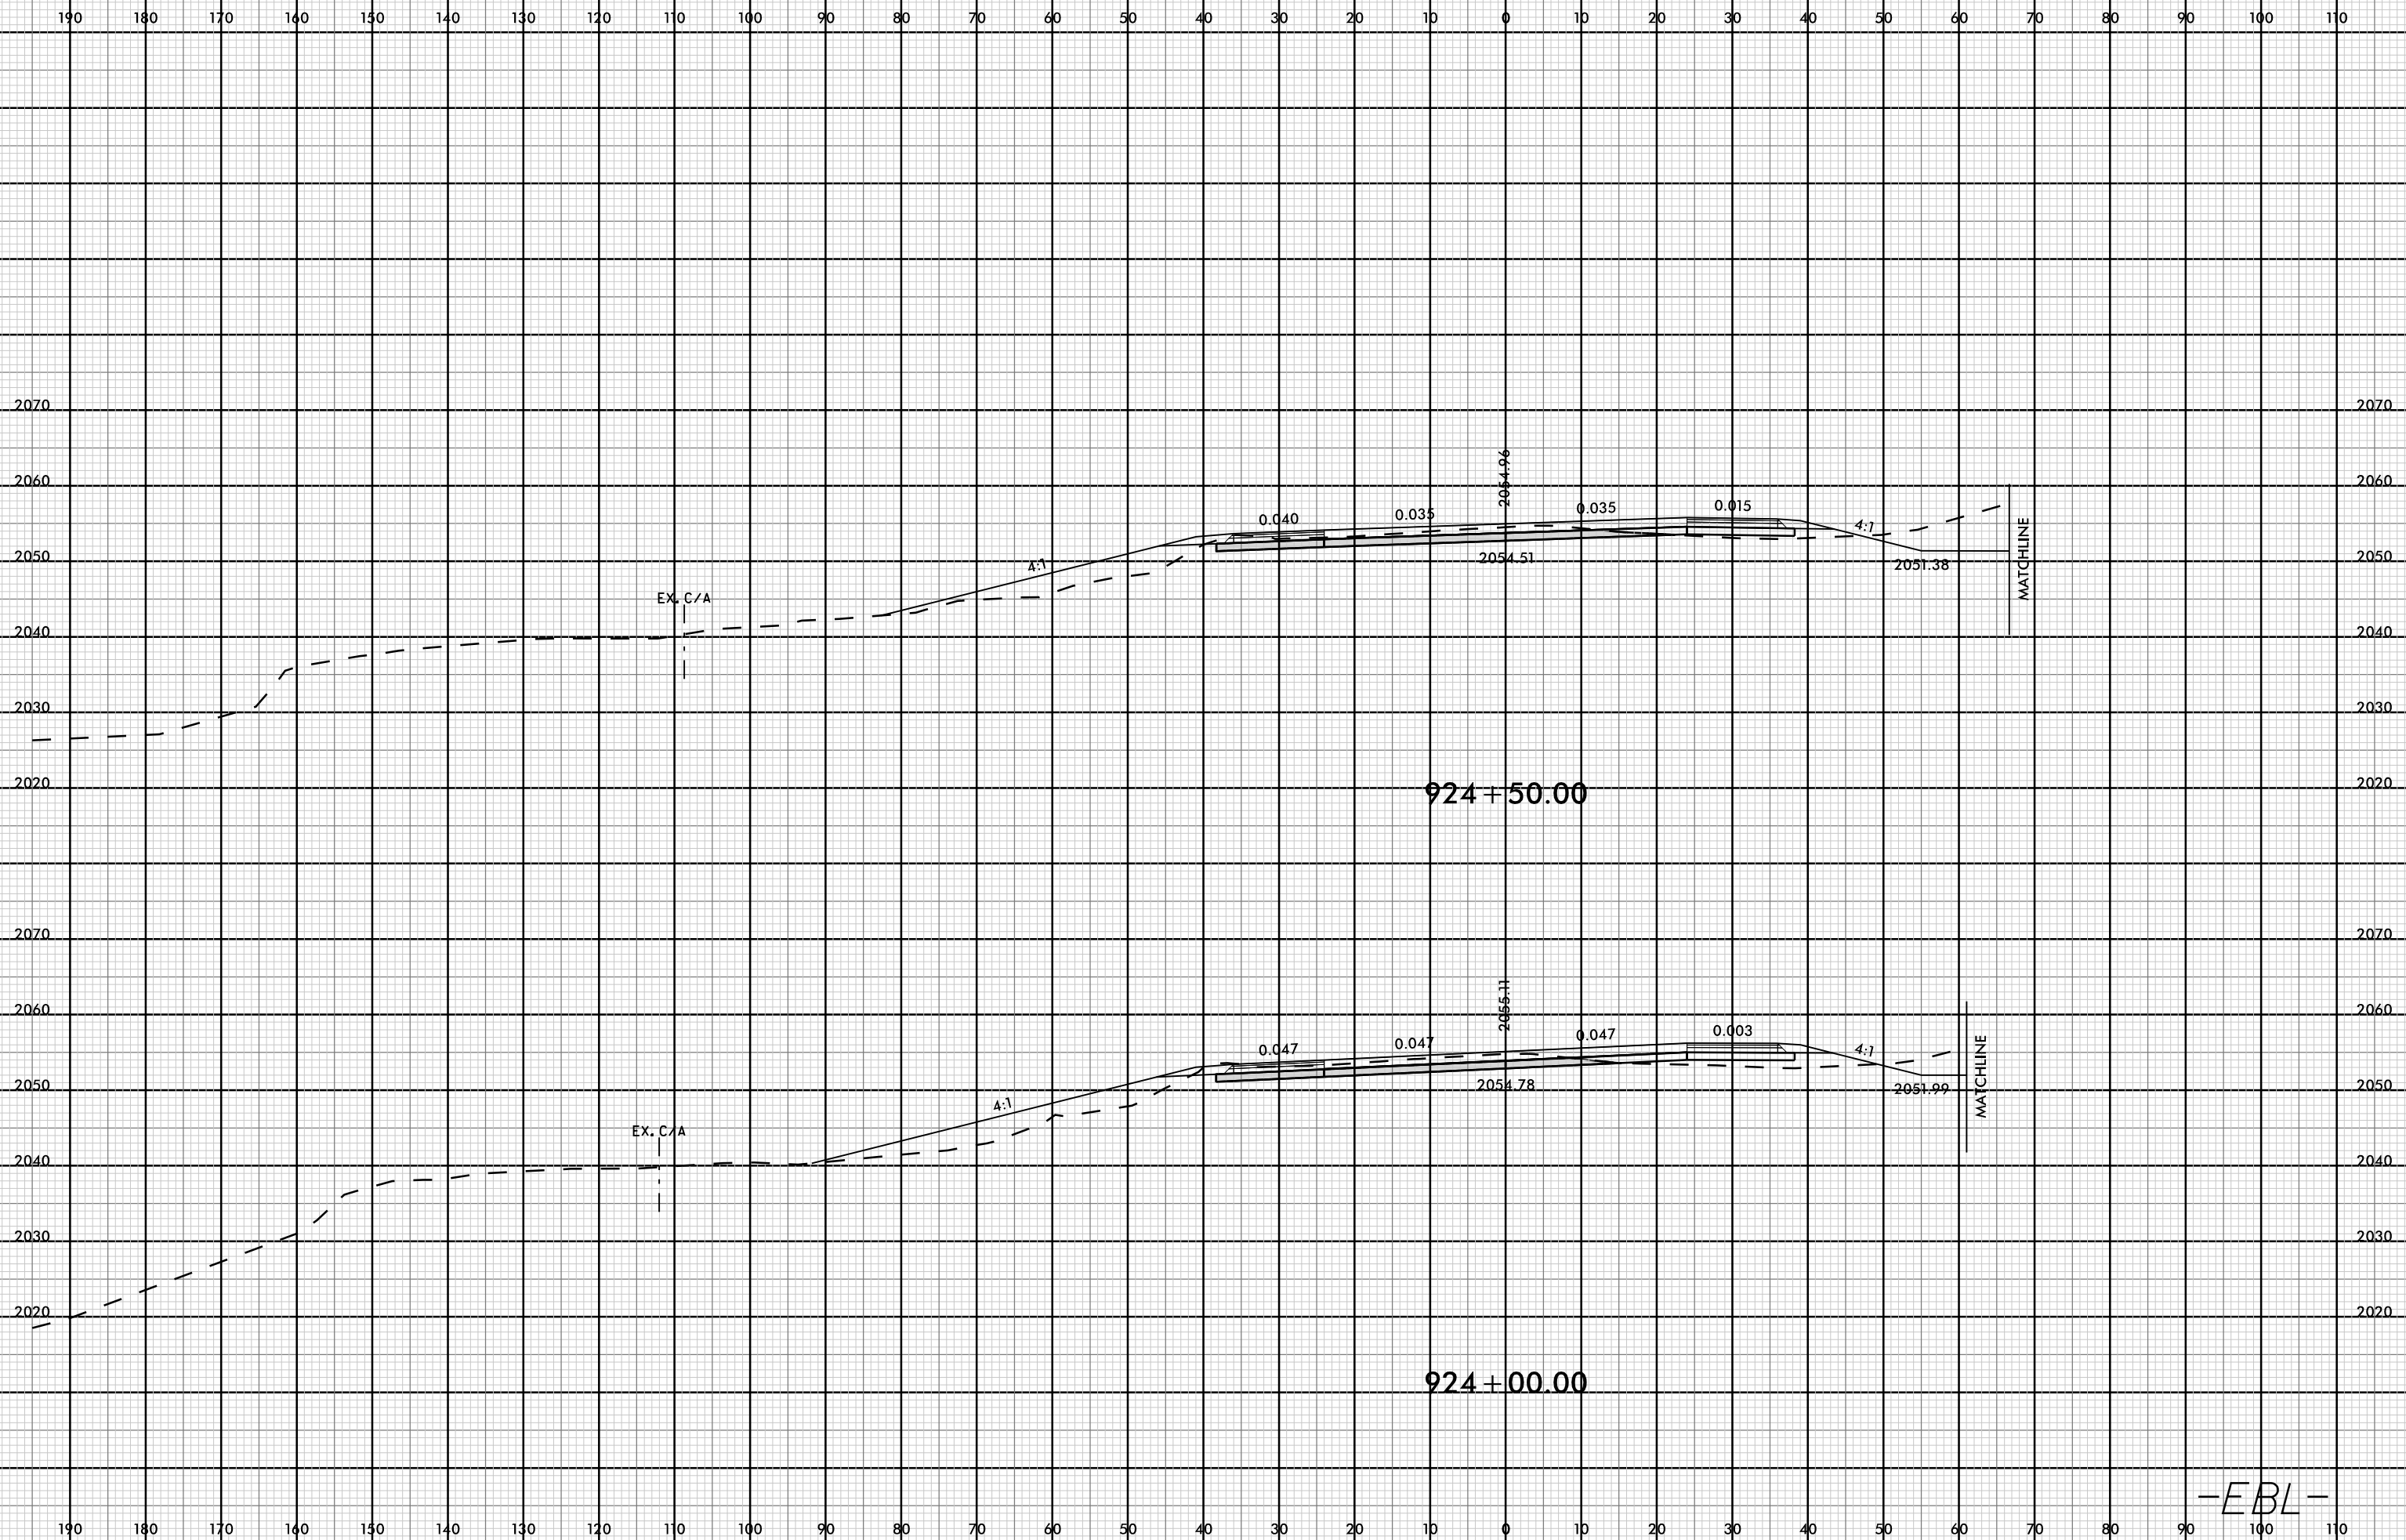


08-MAR-2009 13:04
I4700A-RDY_XPL_M.dgn
HNITB

-EBL-

8/23/99

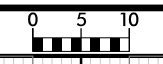

PROJ. REFERENCE NO.	SHEET NO.
I-4700	X-196

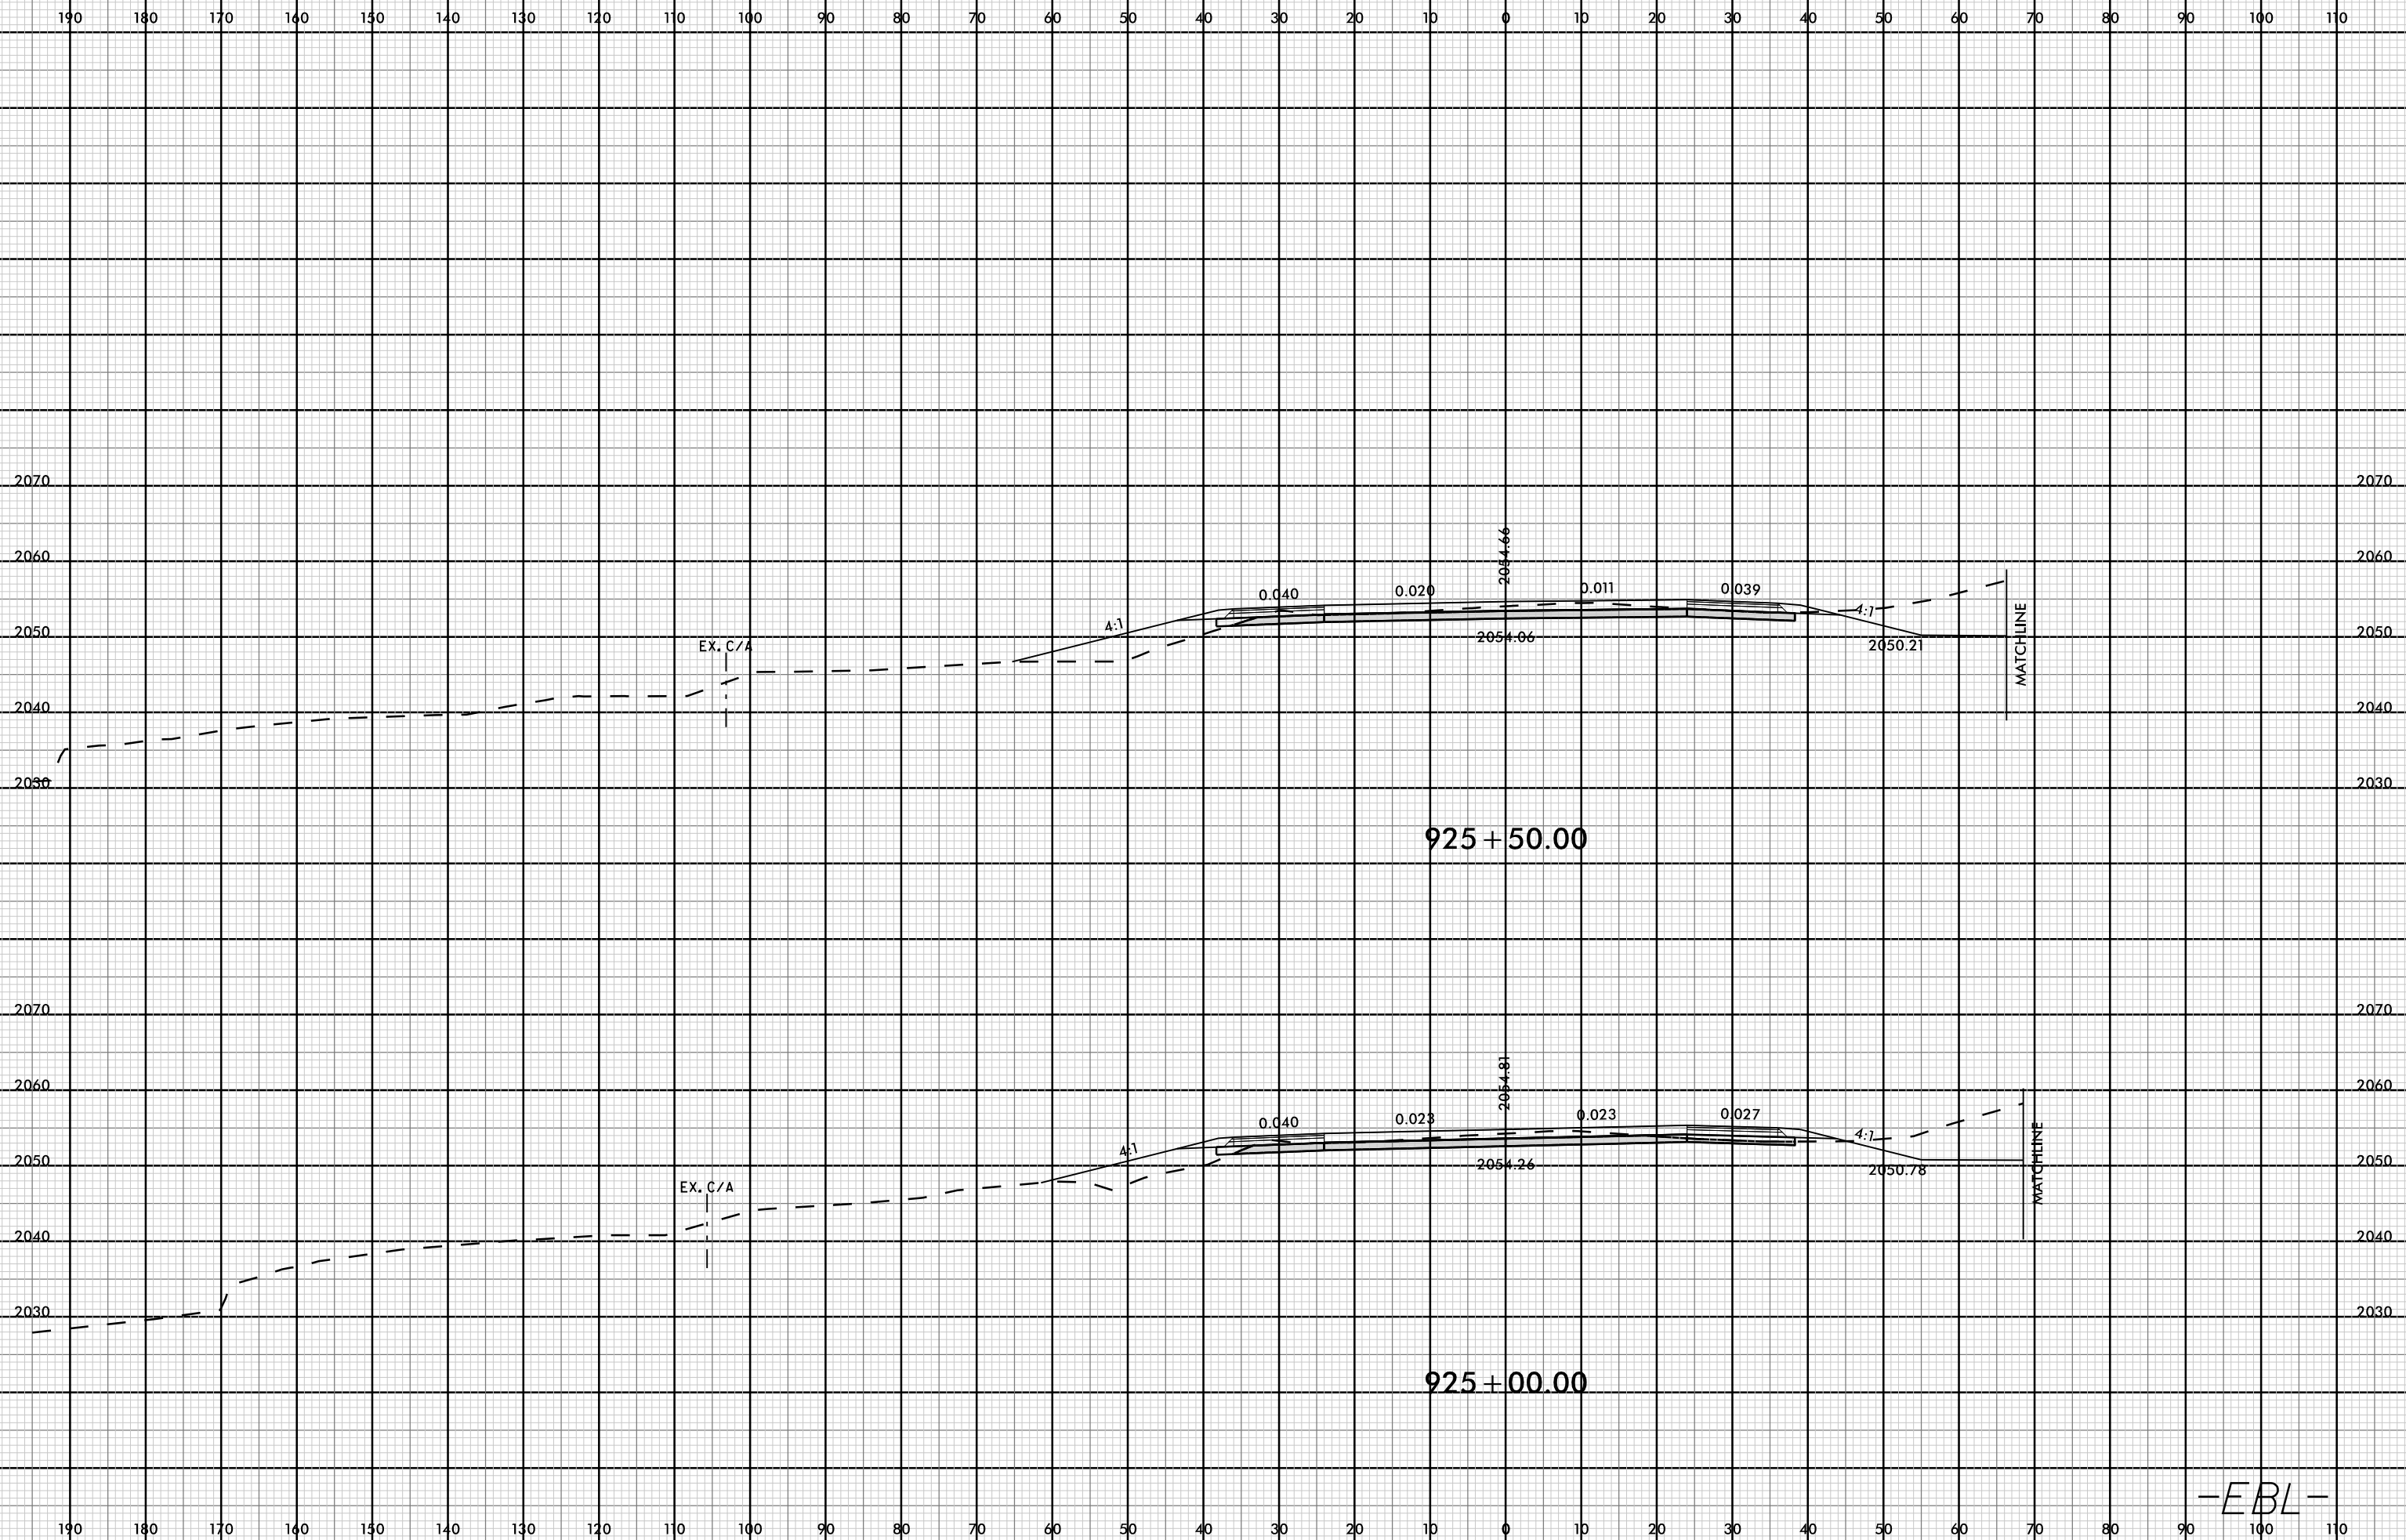


08-MAR-2019 13:05
I:\4700A\RDY_XPL\M_L.dgn
FINITB

-EBL-

8/23/99




PROJ. REFERENCE NO.	SHEET NO.
I-4700	X-197

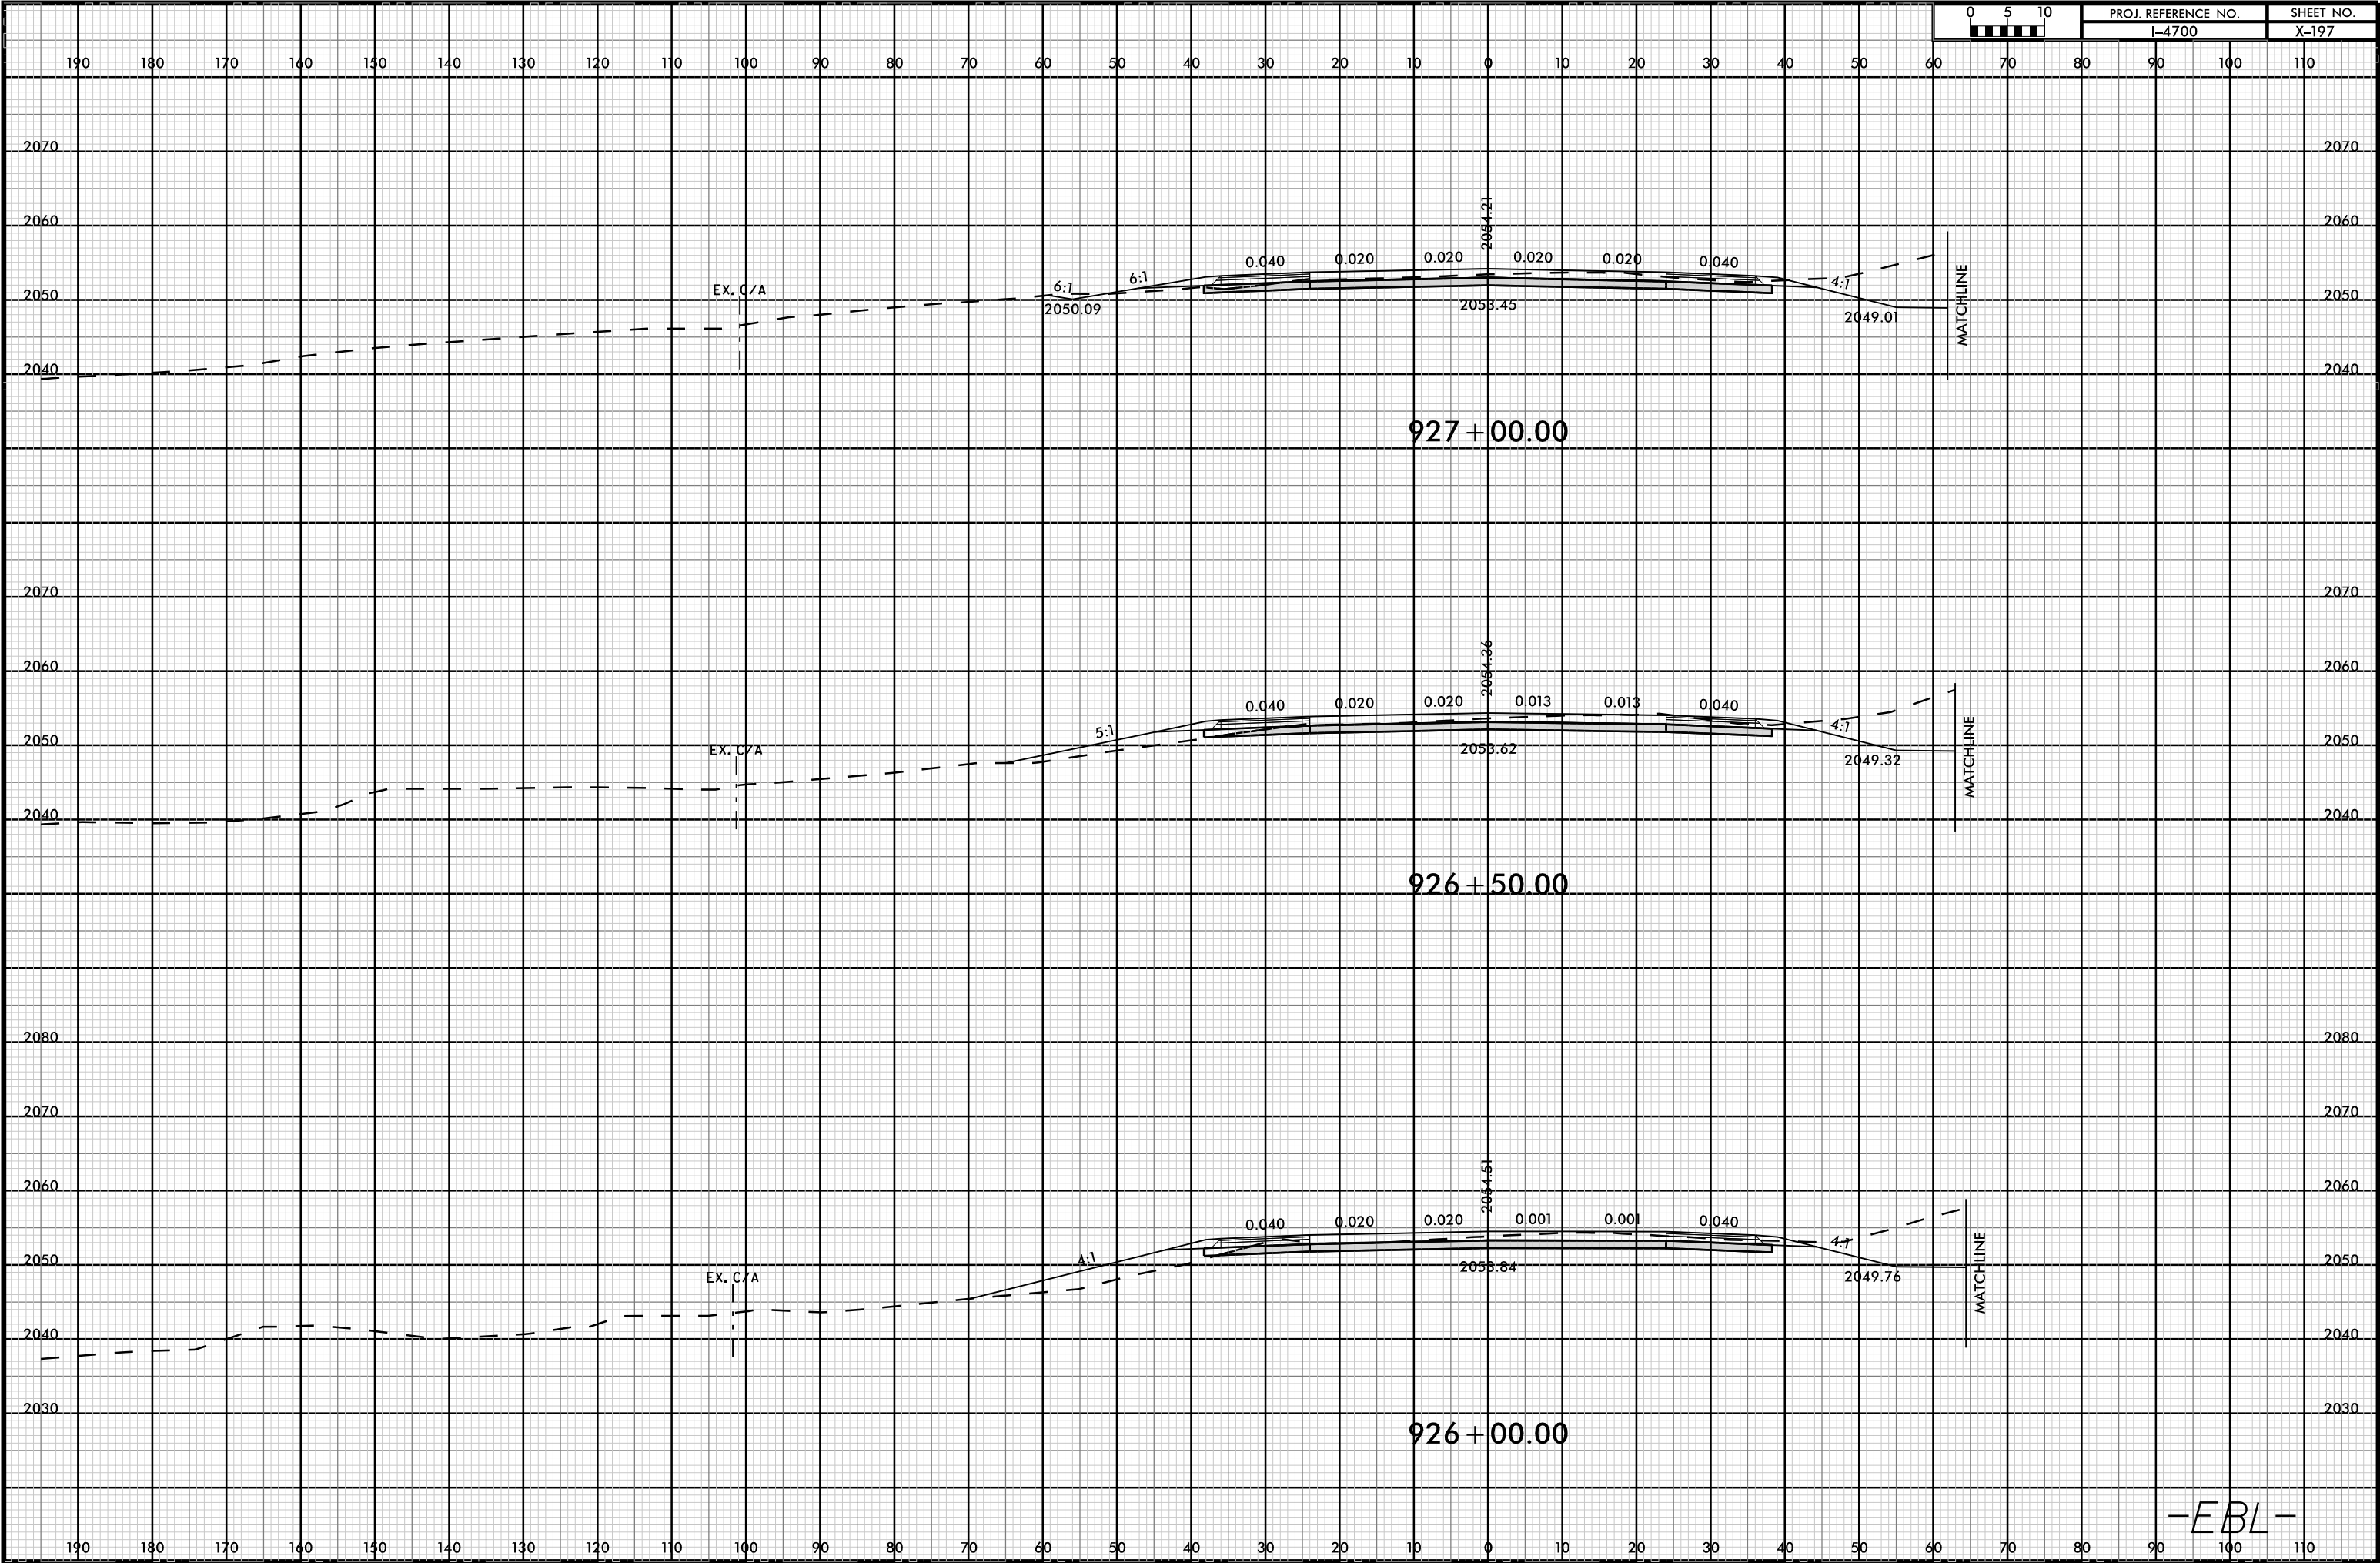


08-MAR-2019 13:05
I:\4700A_F01_XPL_M.L.dgn
FNITB

-EBL-

8/23/99

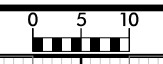

PROJ. REFERENCE NO.	SHEET NO.
I-4700	X-198

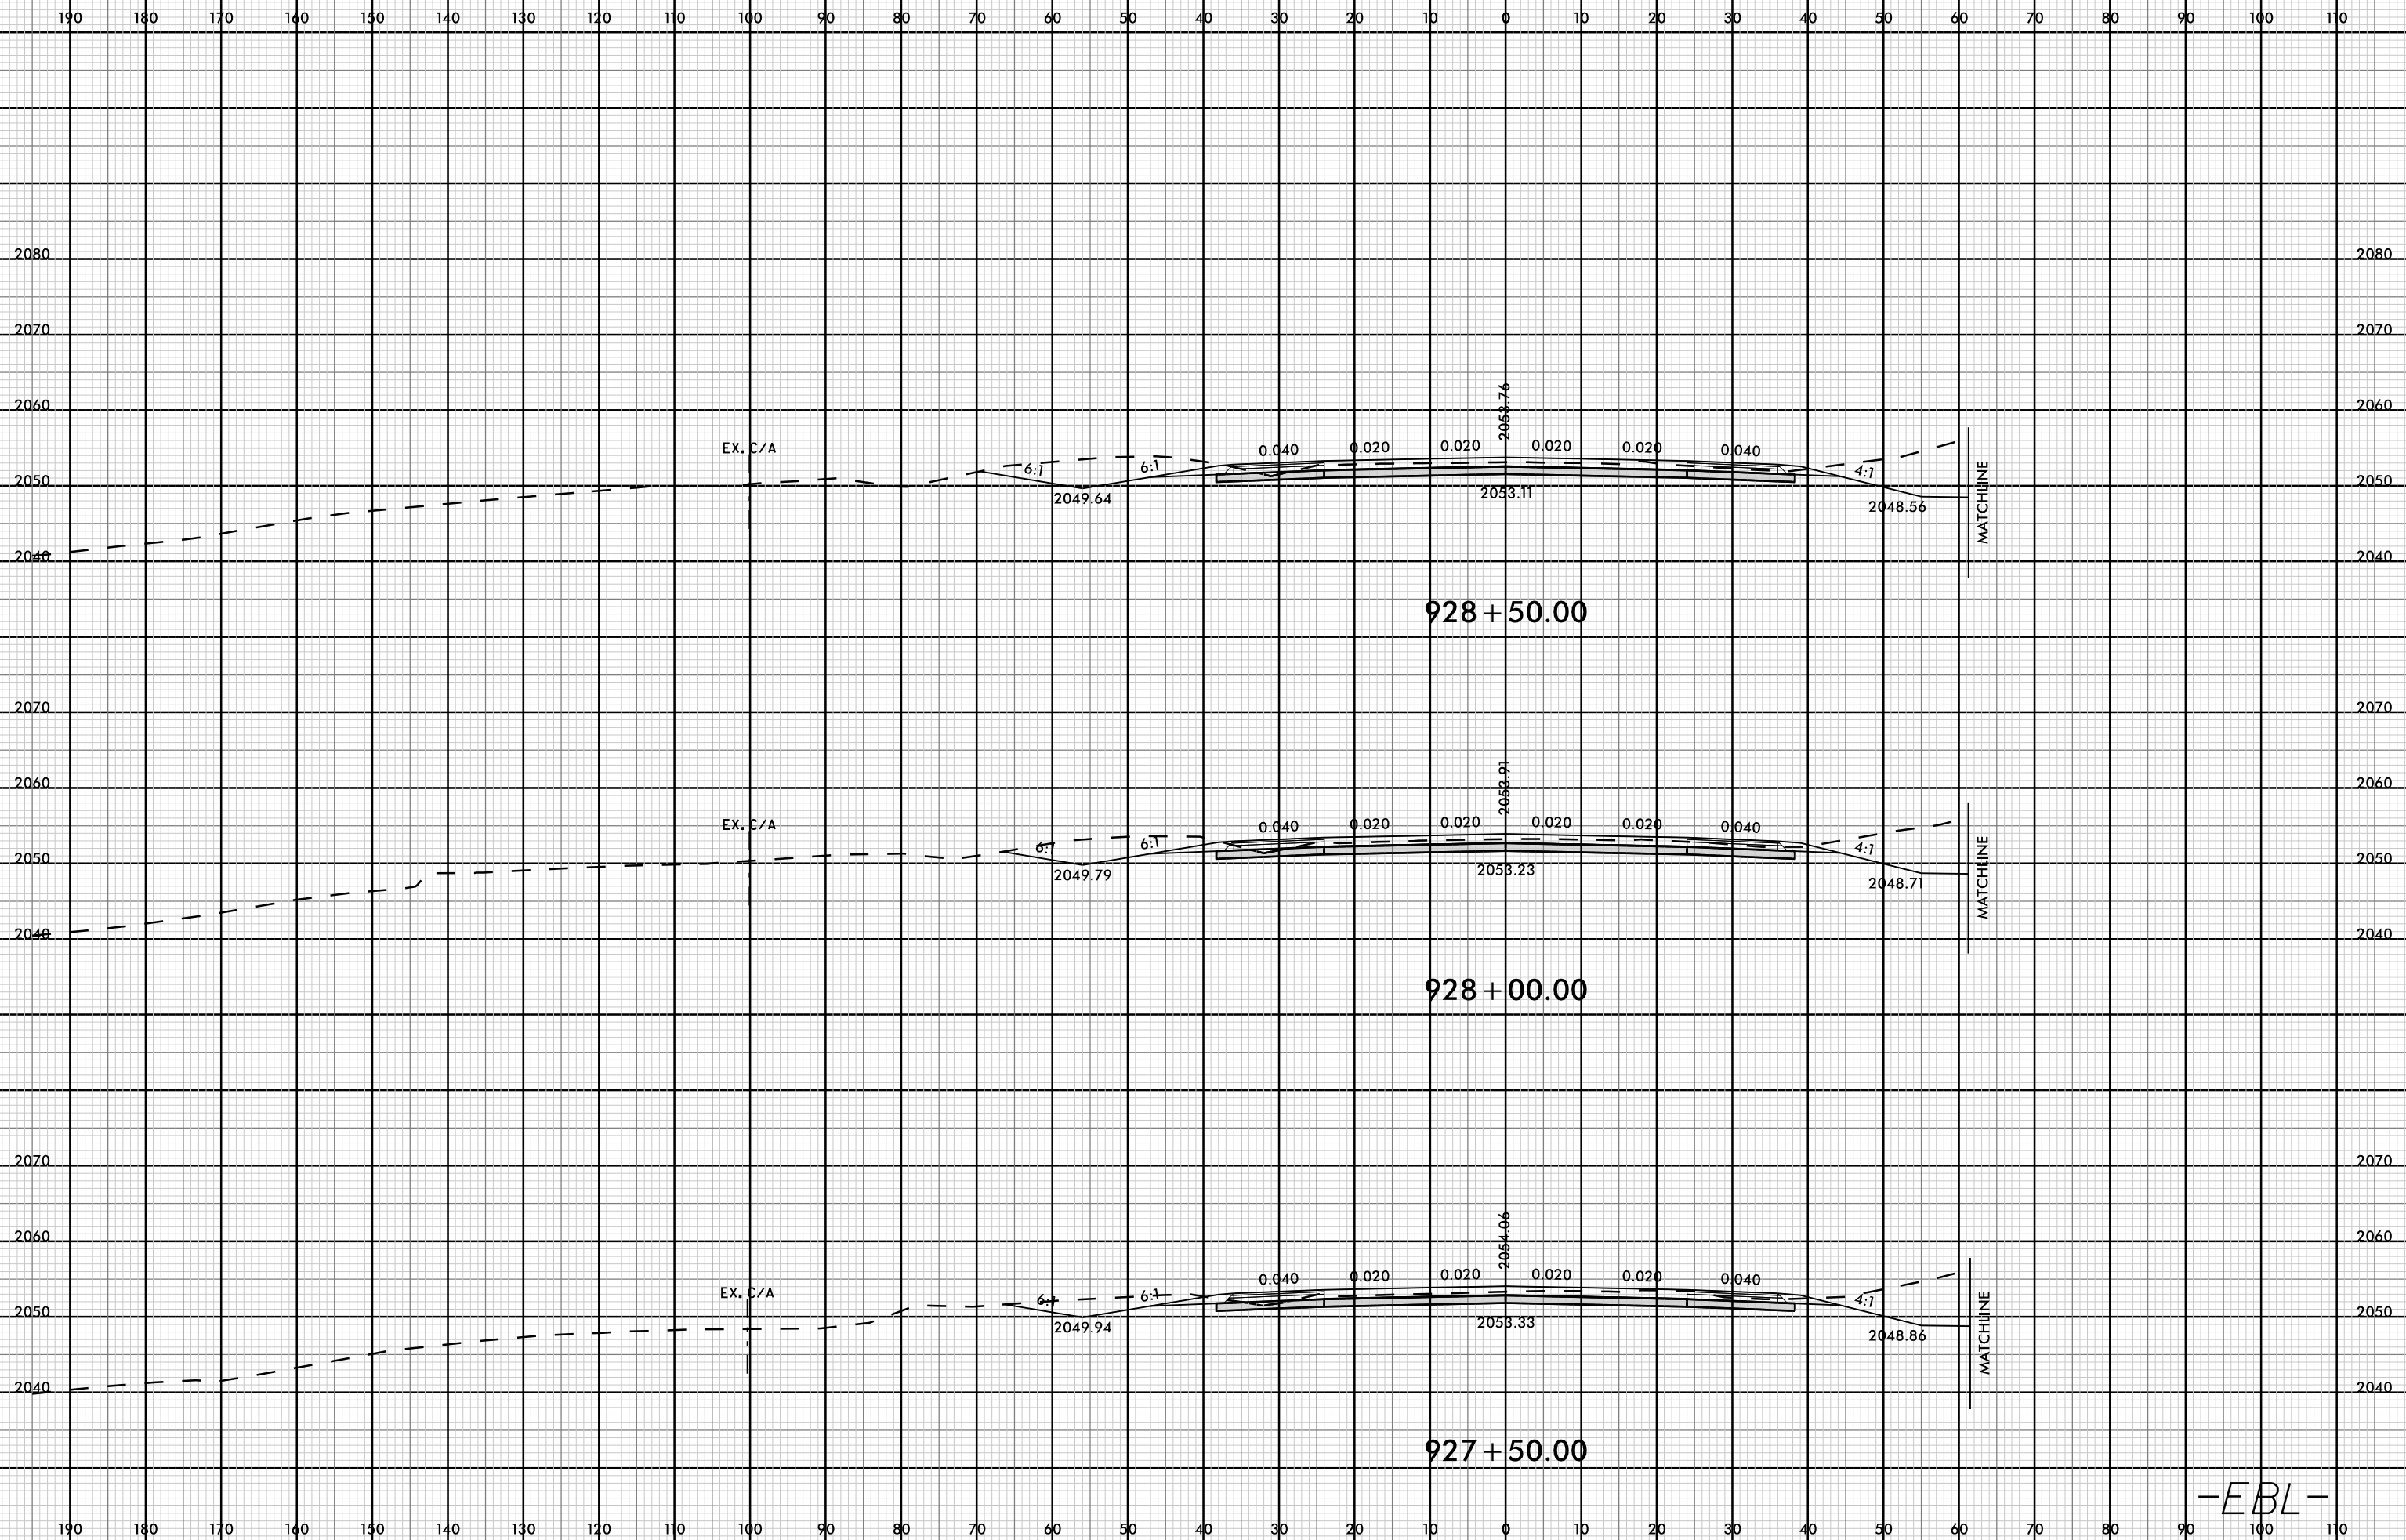

08-MAR-2019 13:05
I4700A_RDY_XFL_M.dgn
FINITB

-EBL-




8/23/99



PROJ. REFERENCE NO.
I-4700

SHEET NO.
X-199

190 180 170 160 150 140 130 120 110 100 90 80 70 60 50 40 30 20 10 0 10 20 30 40 50 60 70 80 90 100 110

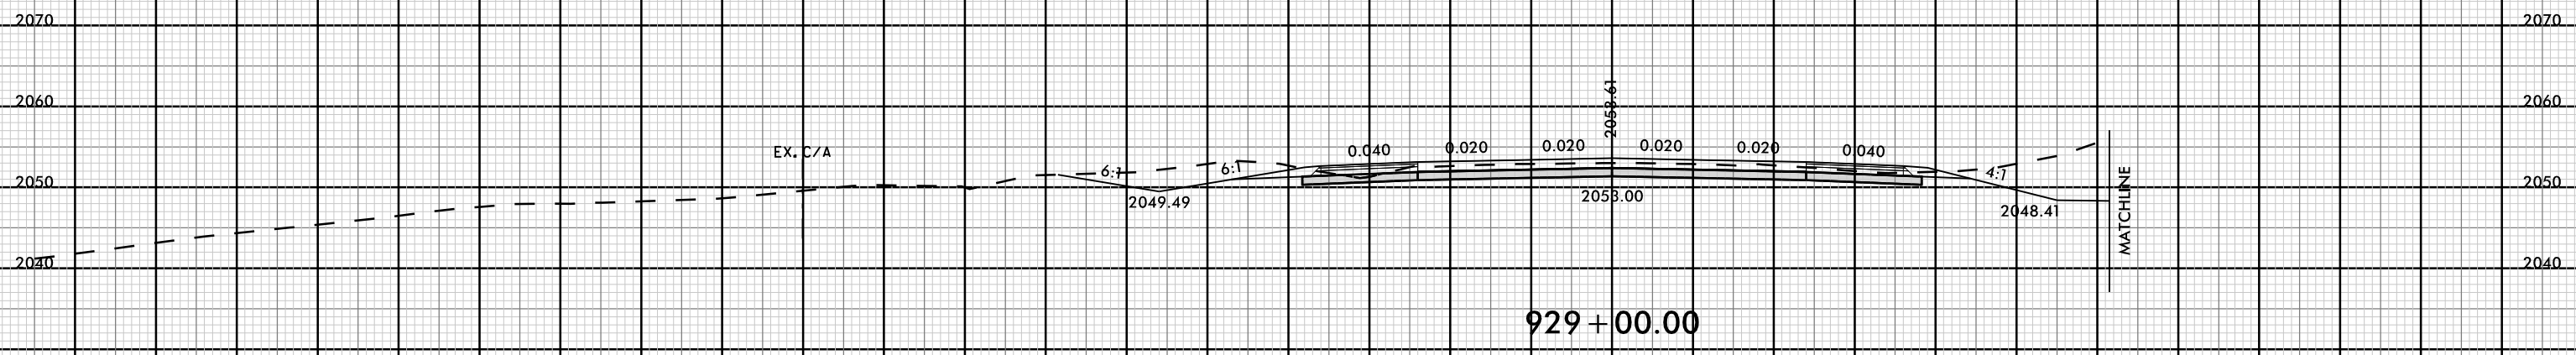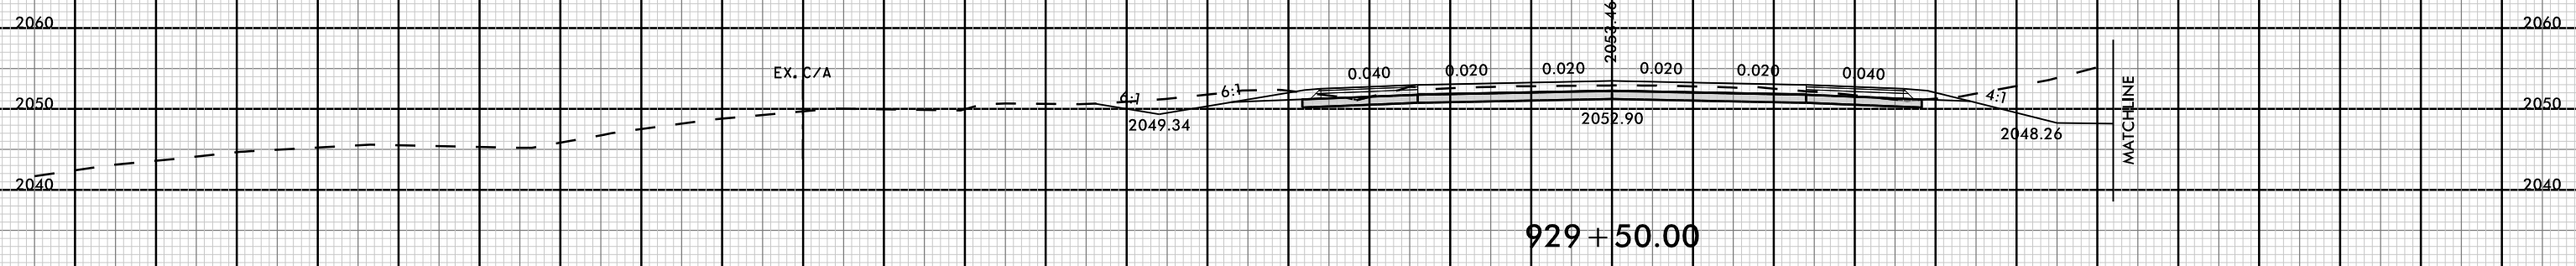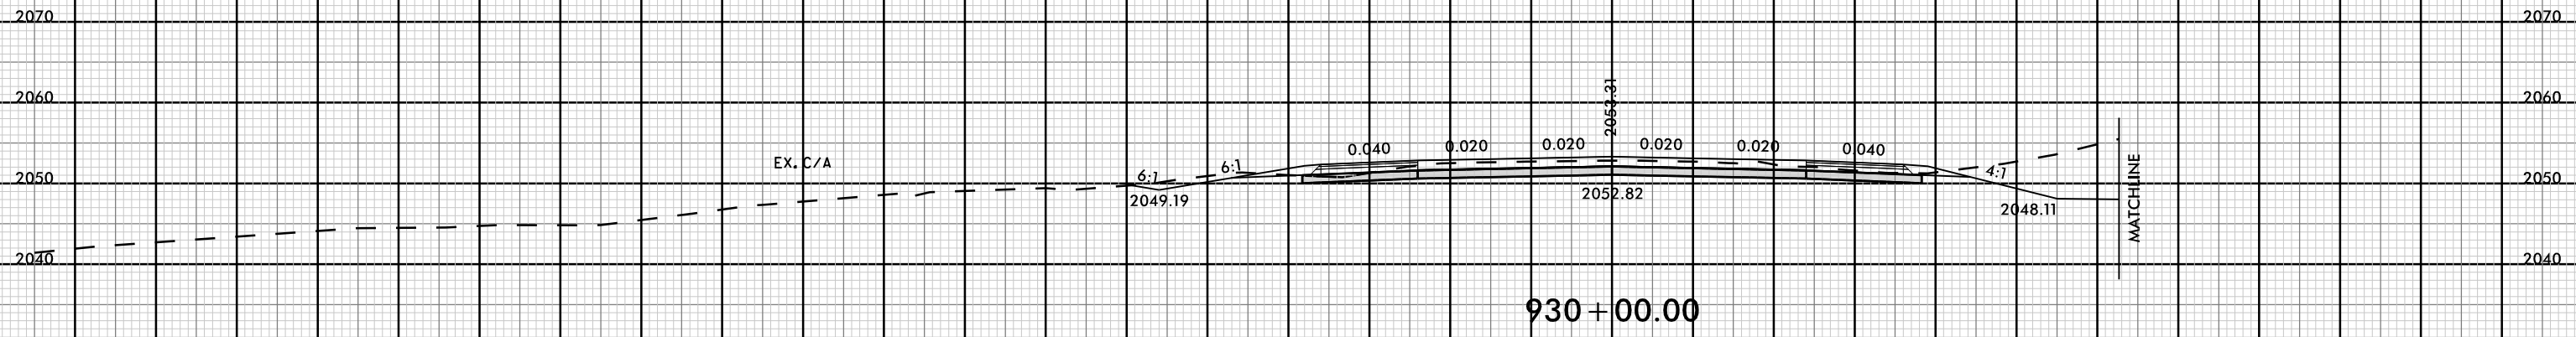


08-MAR-2019 13:05
I4700A_R0Y_XPL_M.dgn
FINITB


-EBL-

190 180 170 160 150 140 130 120 110 100 90 80 70 60 50 40 30 20 10 0 10 20 30 40 50 60 70 80 90 100 110

8/23/99

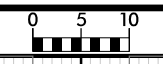



PROJ. REFERENCE NO.	SHEET NO.
I-4700	X-200

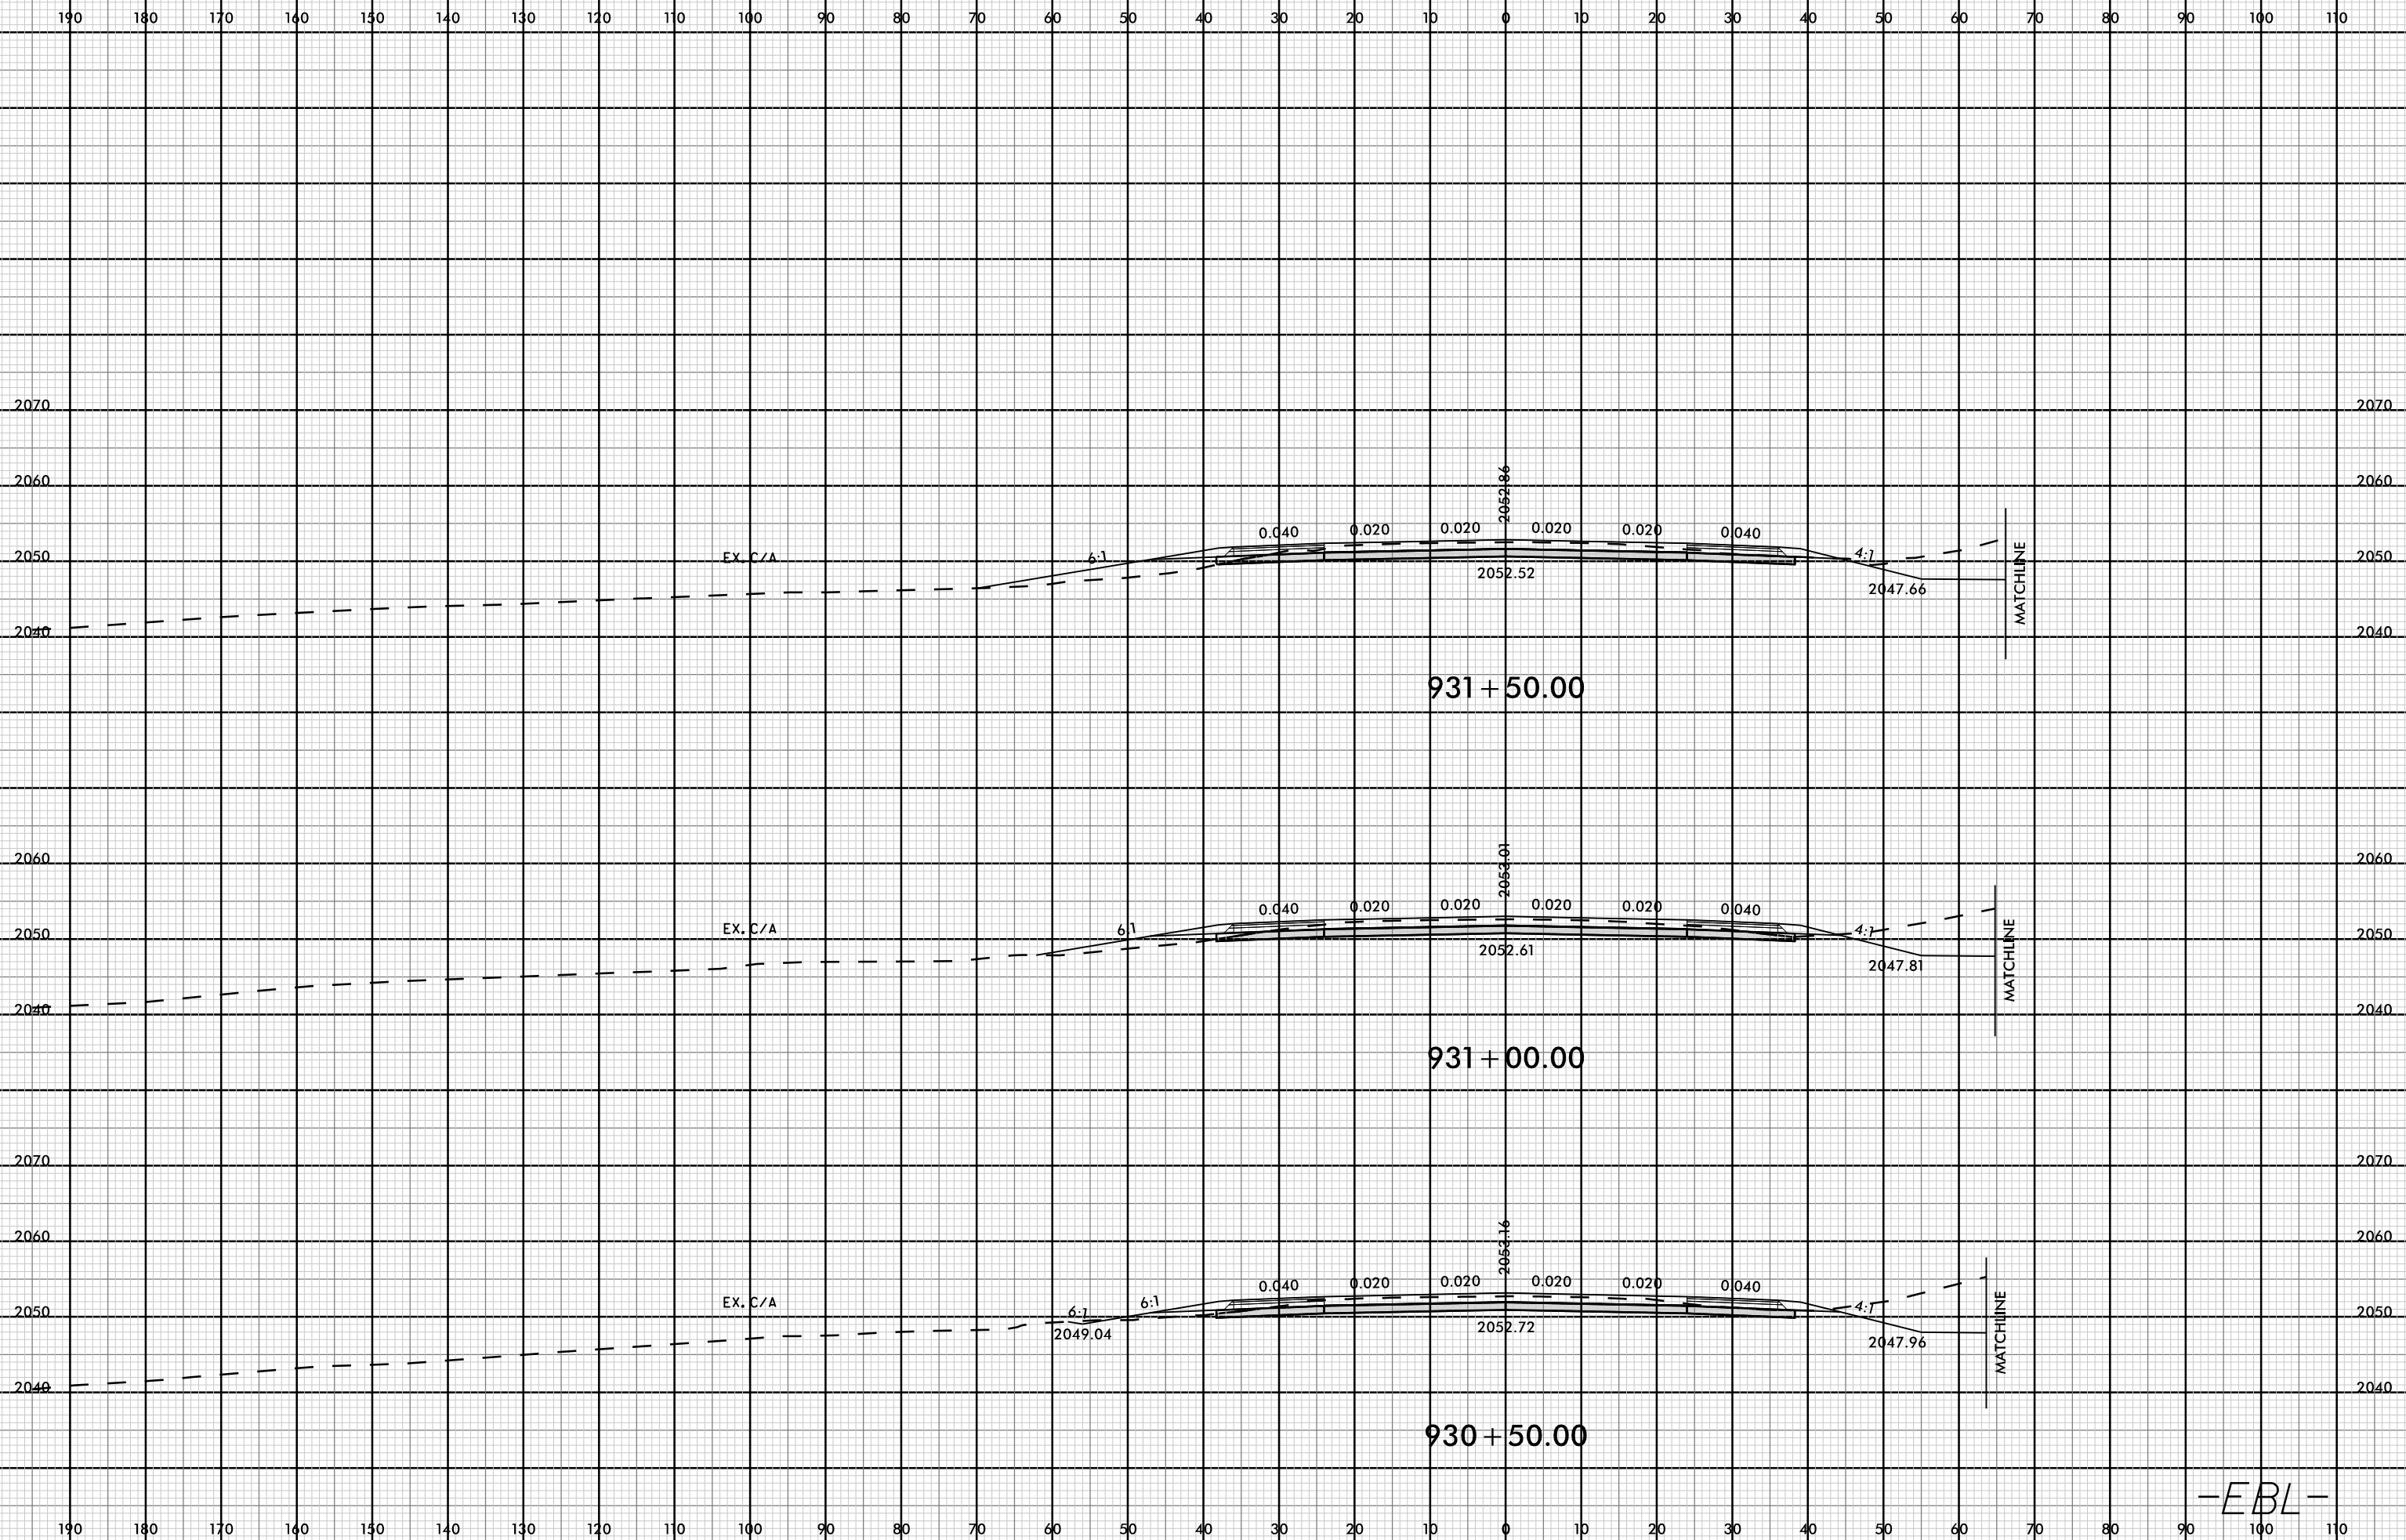


08-MAR-2019 13:05
I4700A_F01_XPL_M.dgn

-EBL-

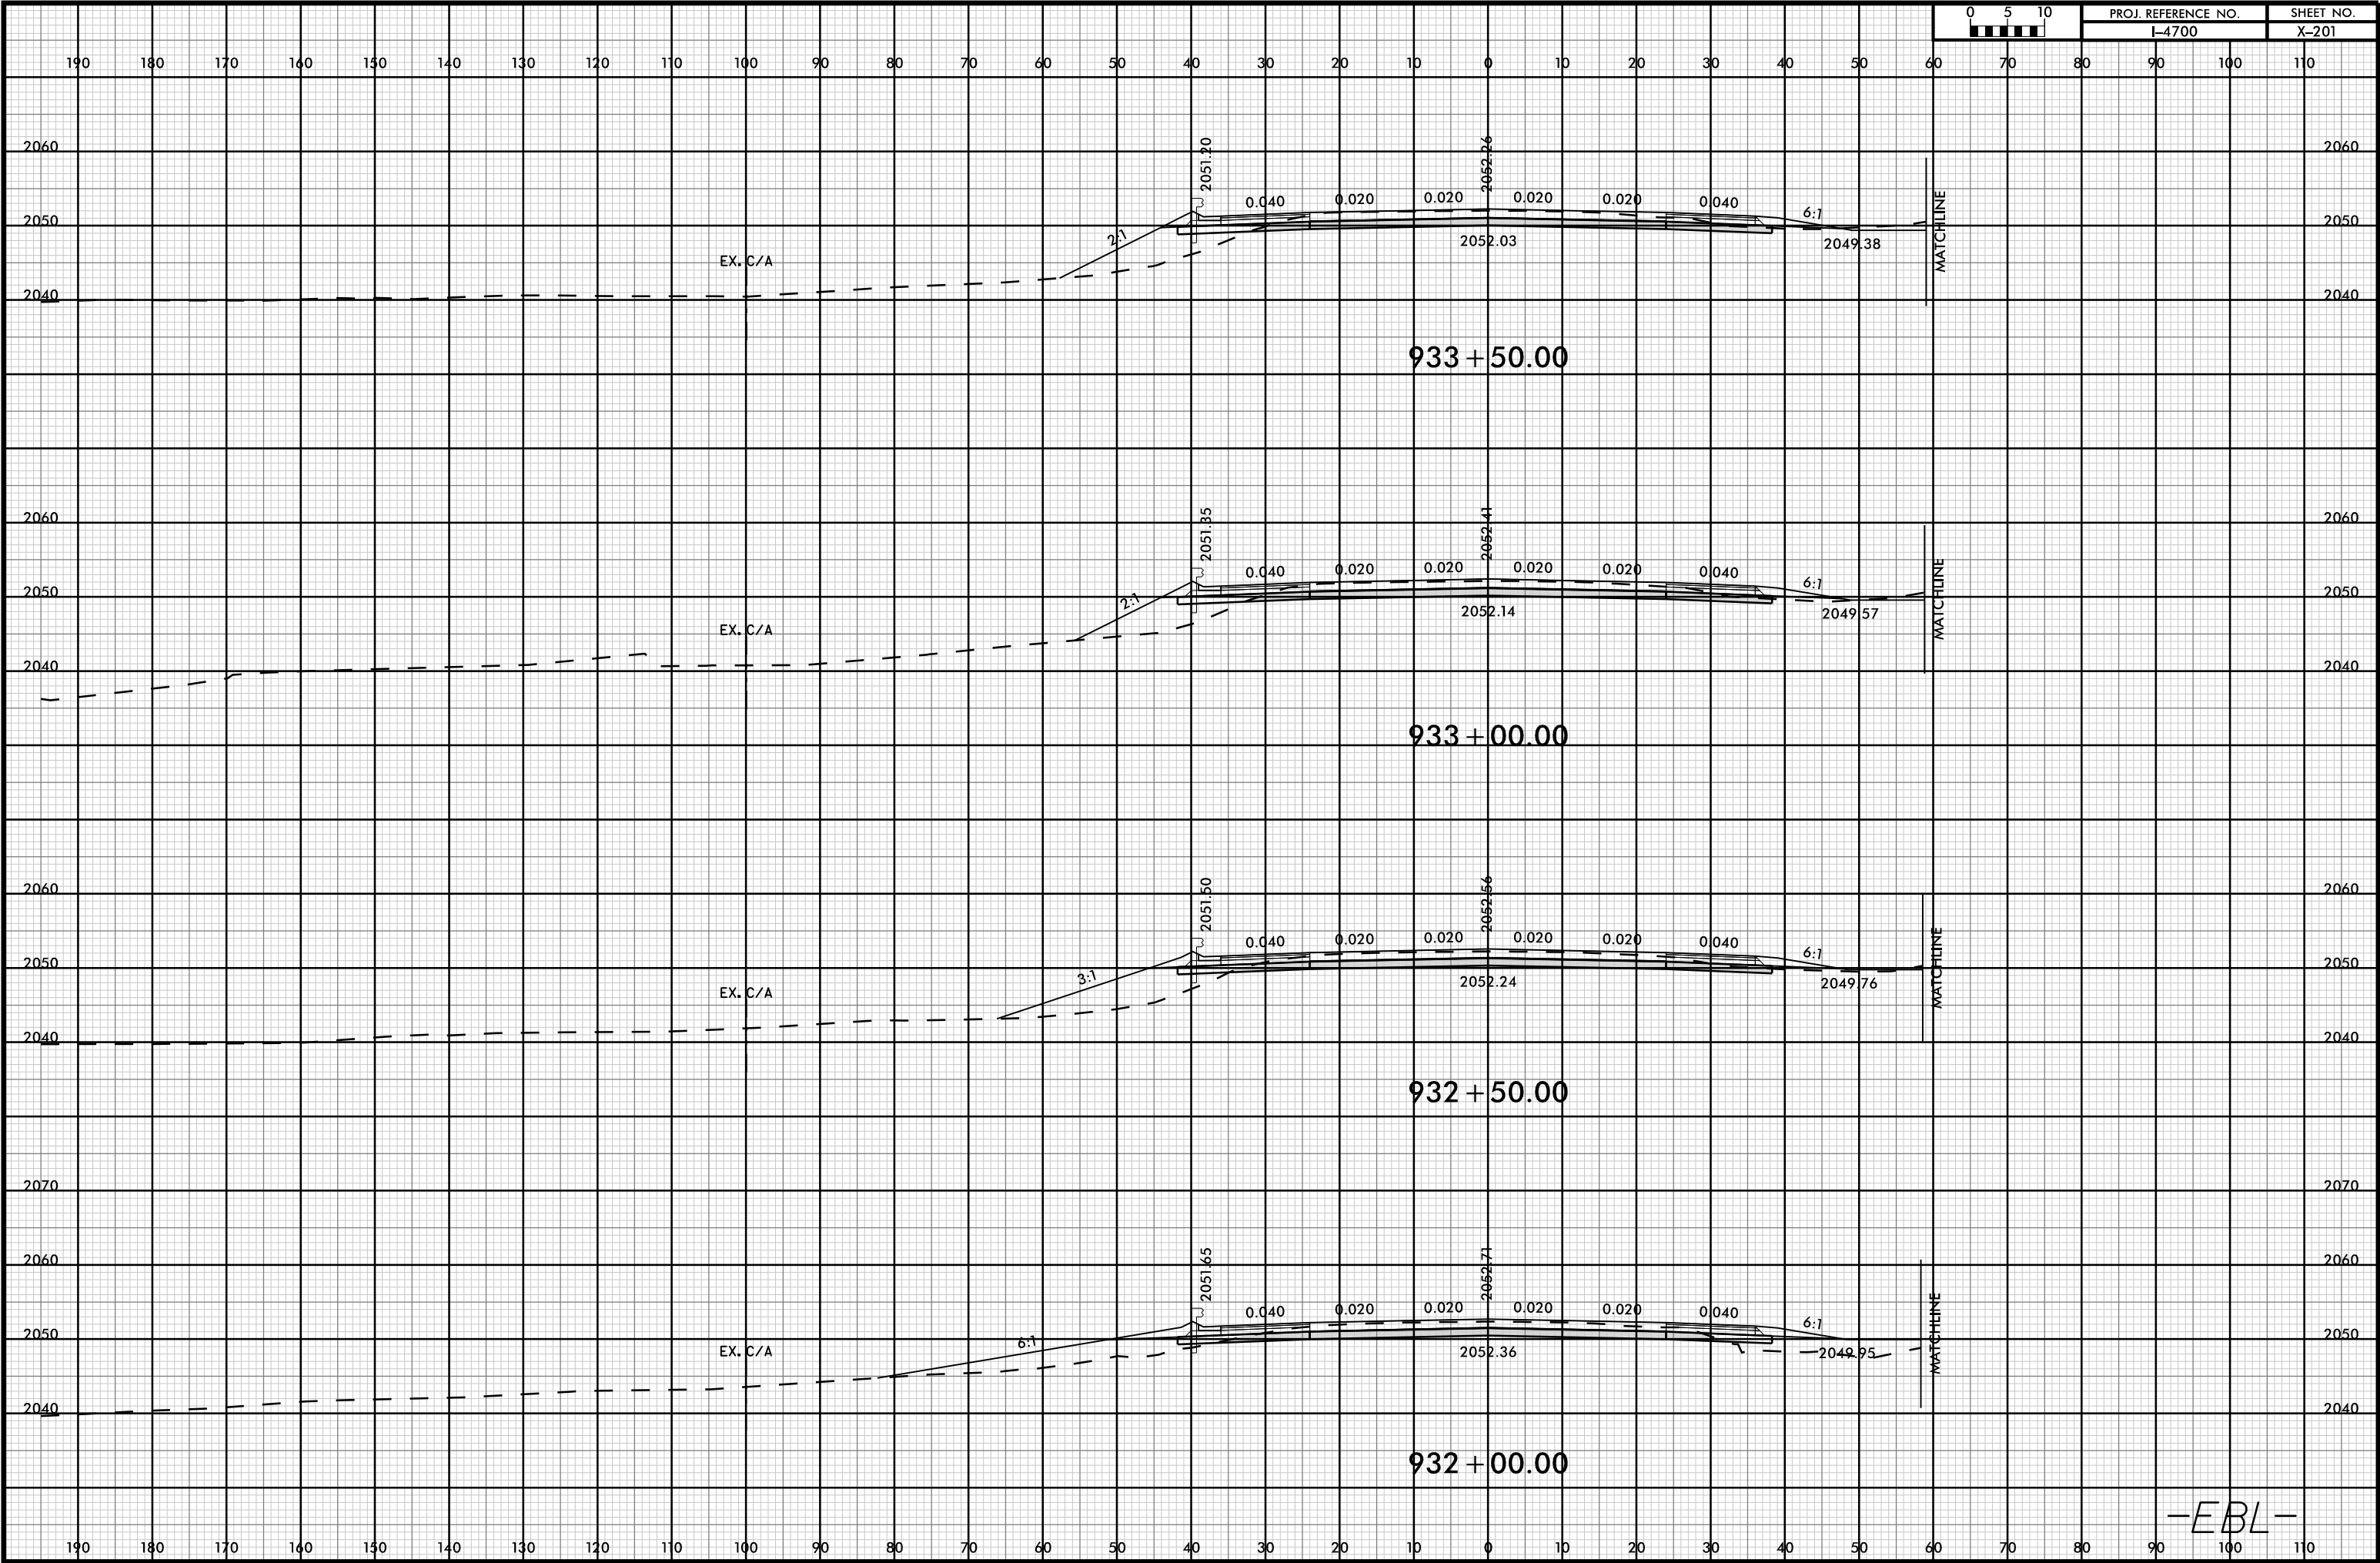

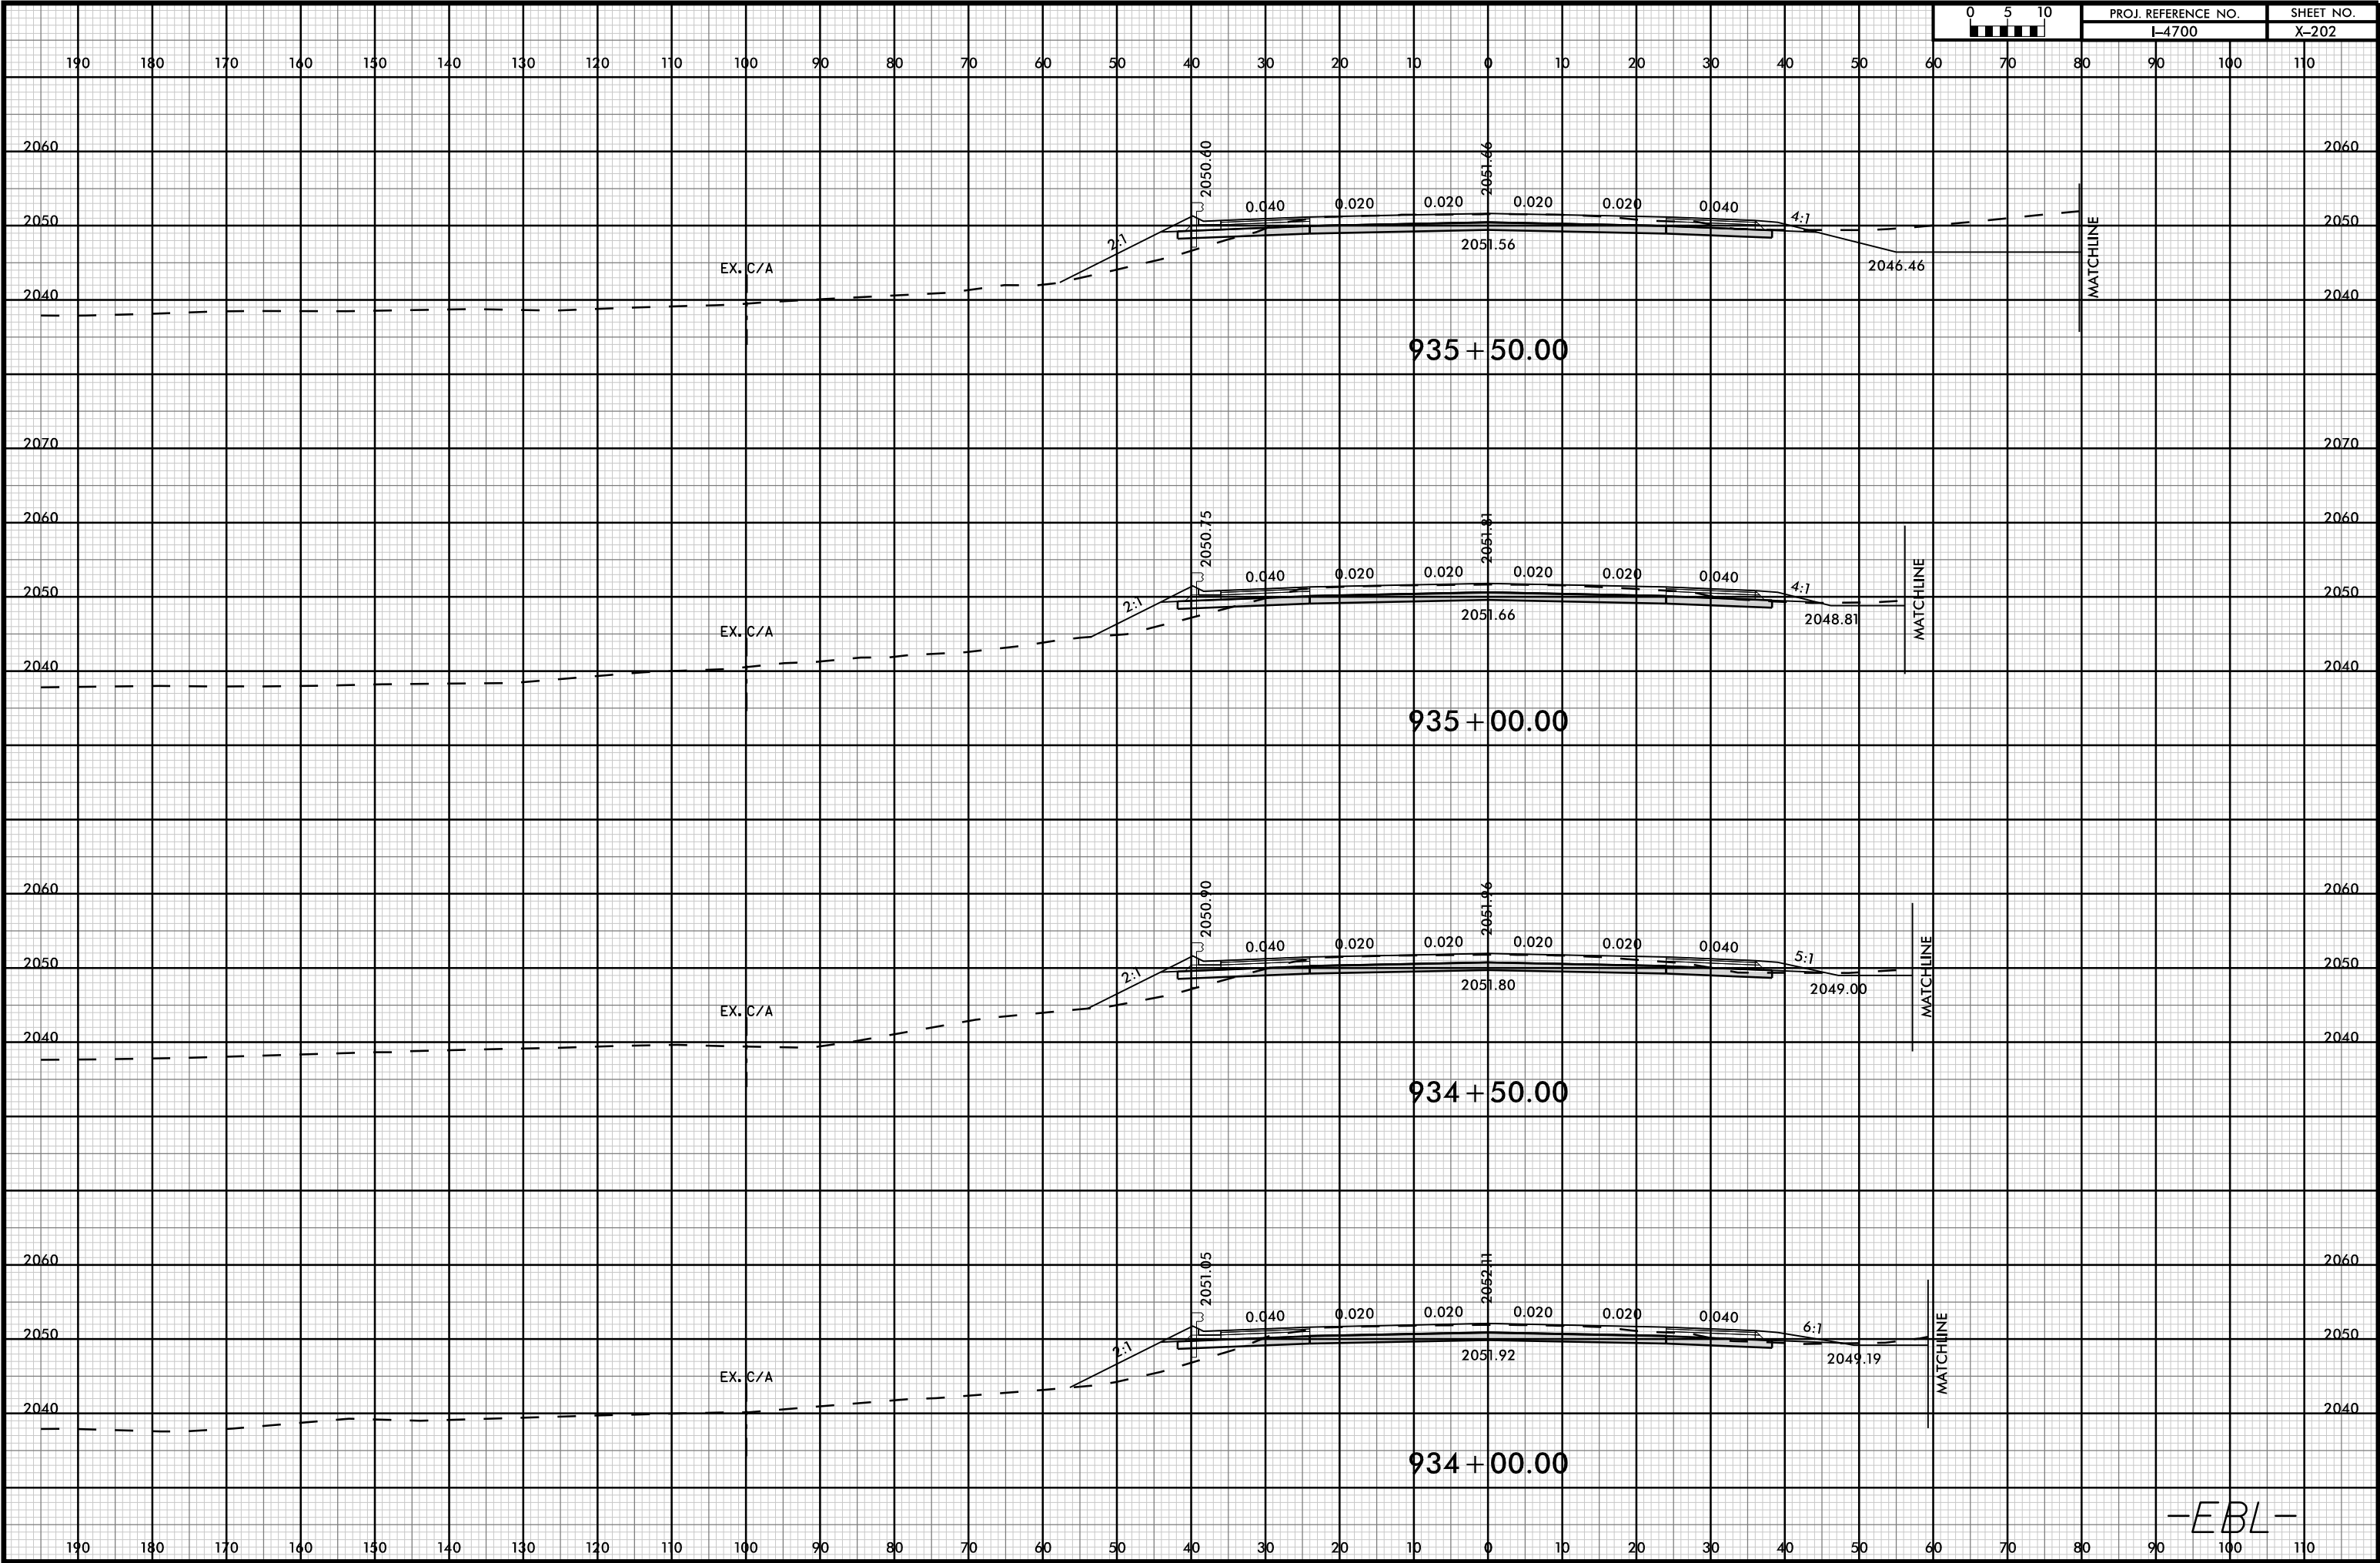


8/23/99

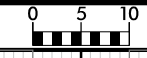


PROJ. REFERENCE NO.	SHEET NO.
I-4700	X-203


190 180 170 140 150 140 130 120 110 100 90 80 70 60 50 40 30 20 10 0 10 20 30 40 50 60 70 80 90 100 110

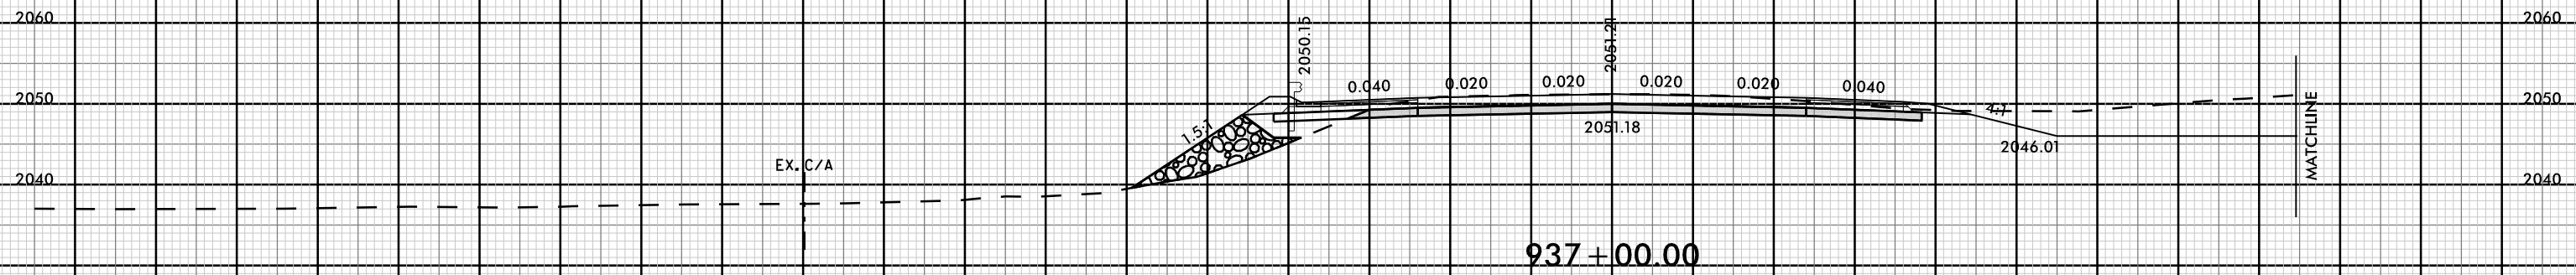

937+00.00

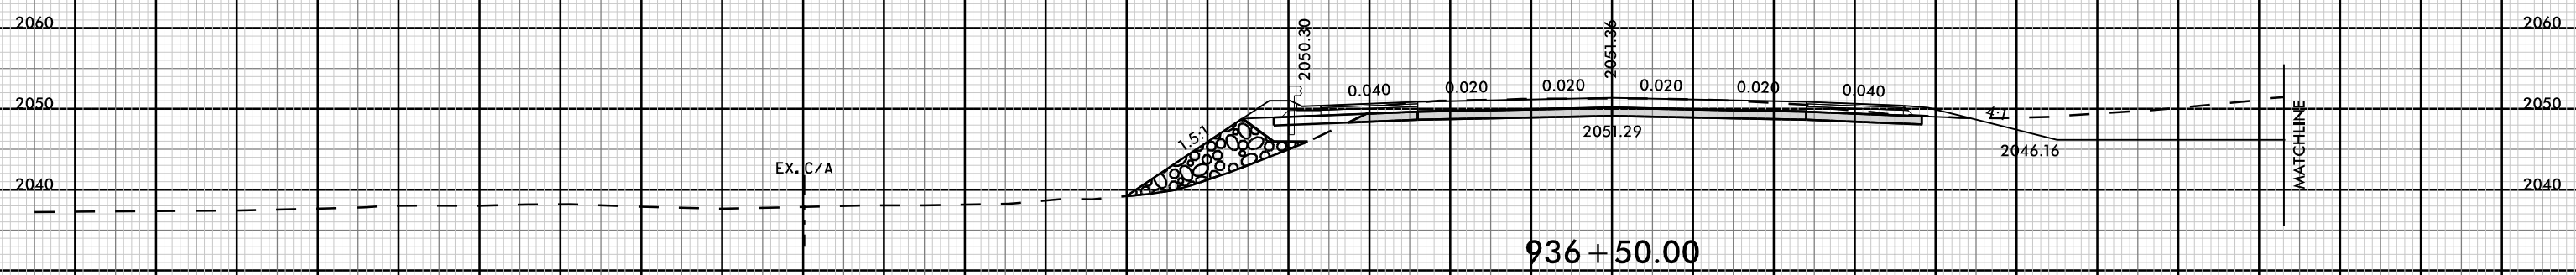

936+50.00

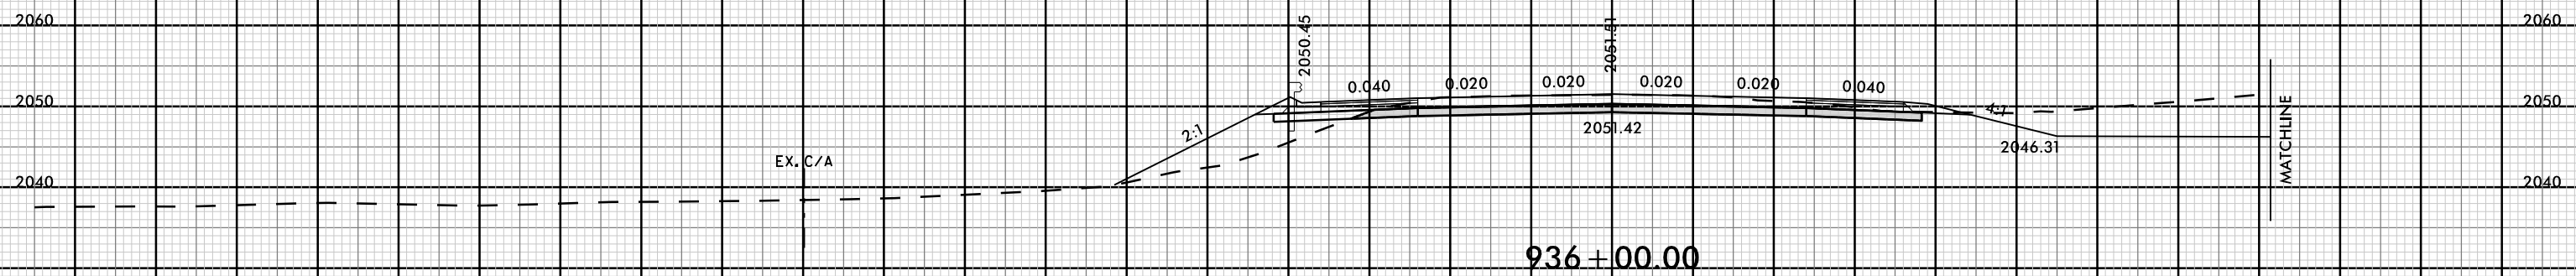

936+00.00

08-MAR-2009 13:05
I4700A_F01_VPL_M.dgn
FINITB

190 180 170 140 150 140 130 120 110 100 90 80 70 60 50 40 30 20 10 0 10 20 30 40 50 60 70 80 90 100 110


-EBL-

8/23/99



PROJ. REFERENCE NO.	SHEET NO.
I-4700	X-204

PROJ. REFERENCE NO.	SHEET NO.
I-4700	X-204

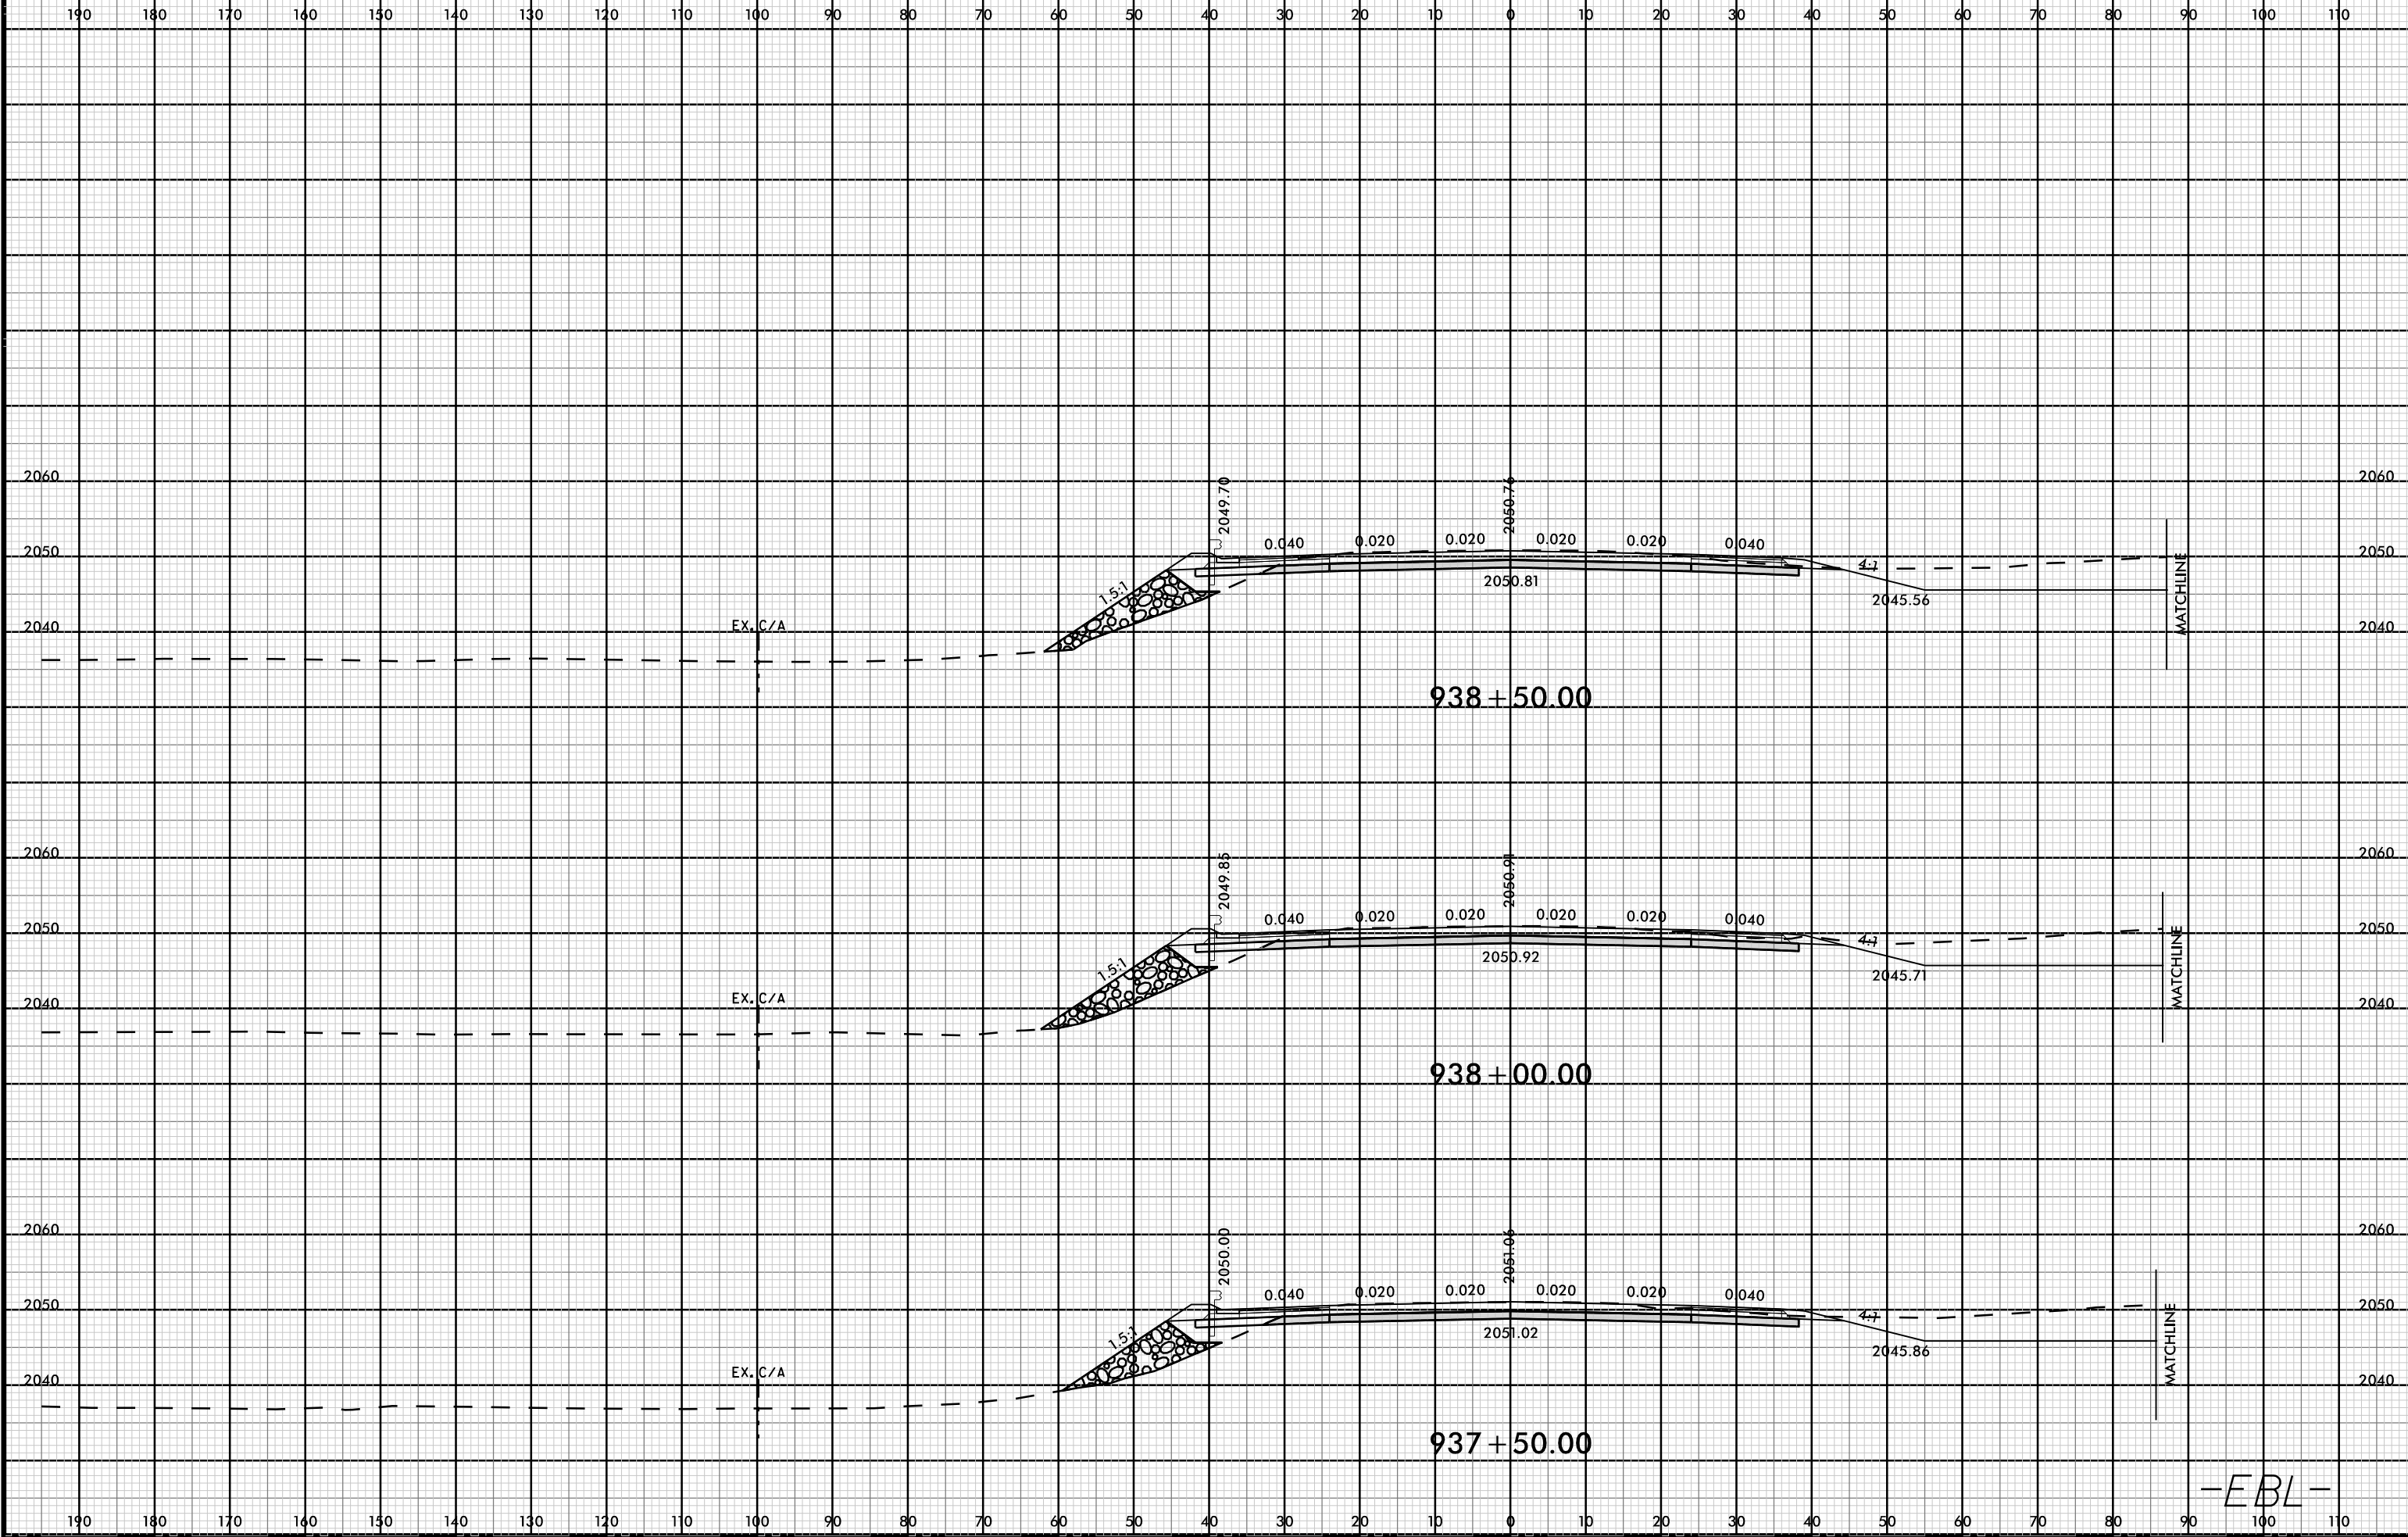

08-MAR-2019 13:05
I4700A_F01_XPL.dgn
FNITB

-EBL-