



6/23/16

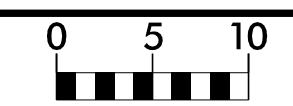

PROJ. REFERENCE NO.	SHEET NO.
B-5389	X-1

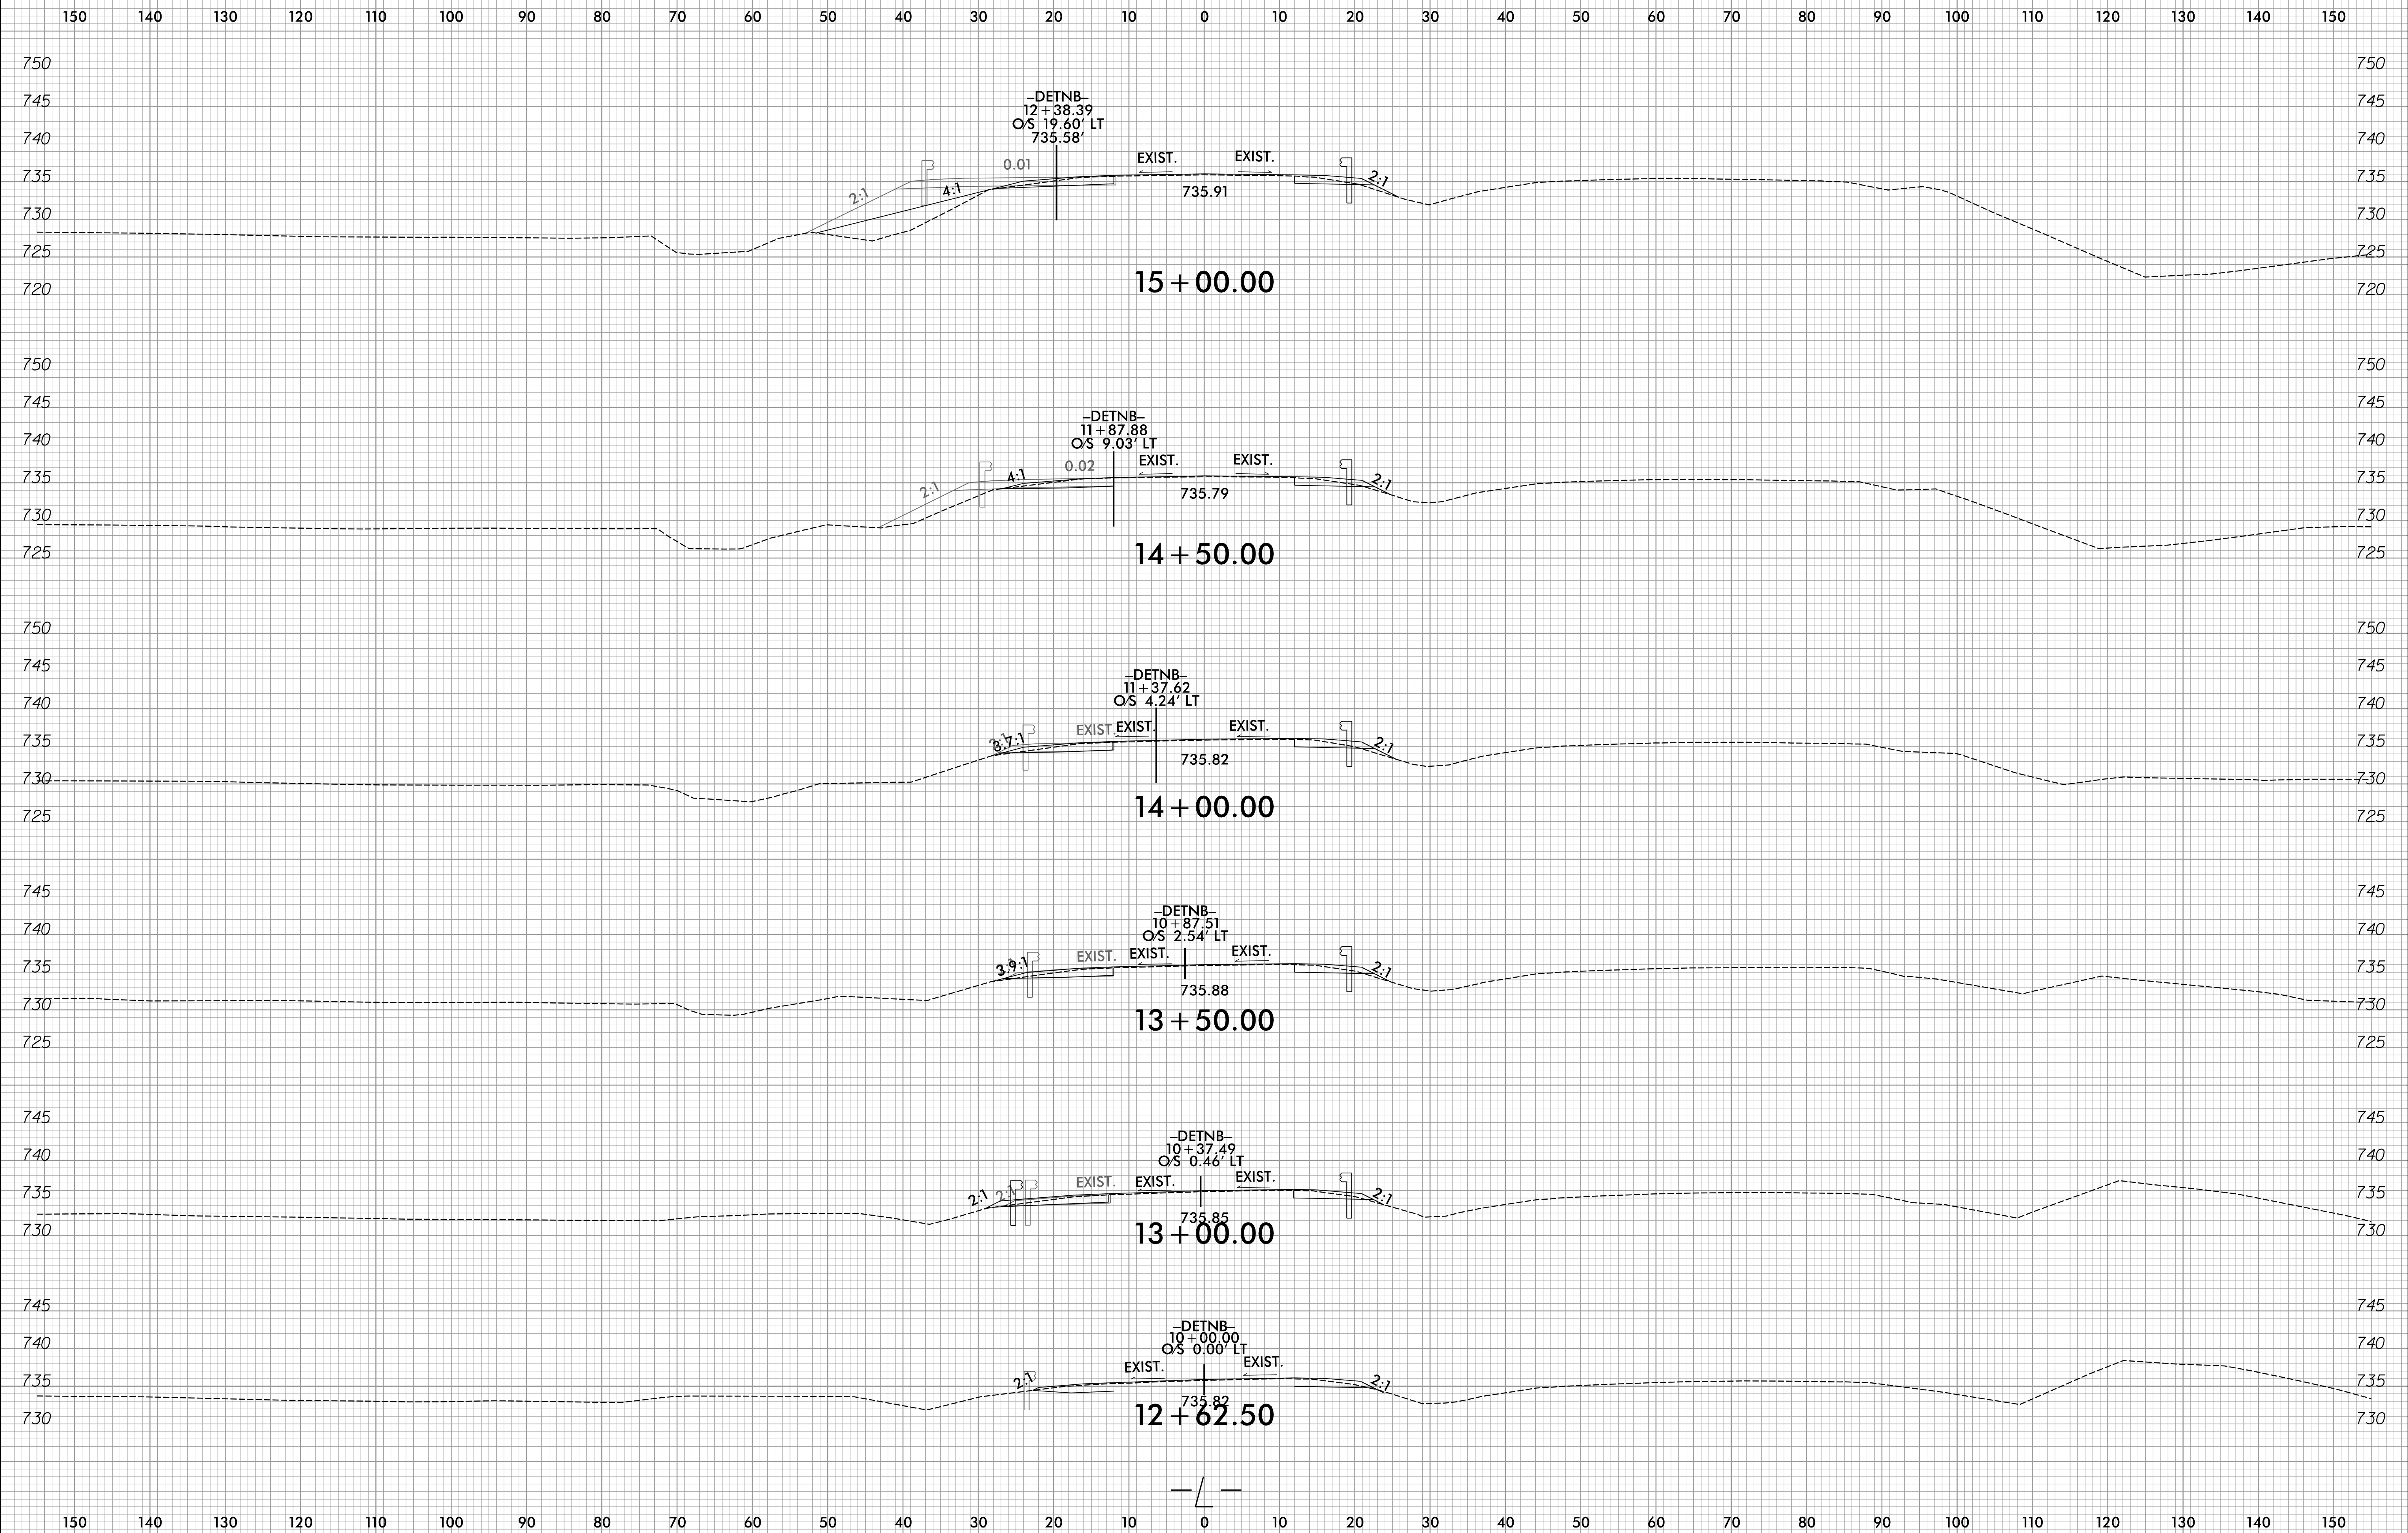

6/6/2019  
X:\Raleigh\114-783C - NCDOT Bridge Group 0 B-5389\05-CAD\B5389\Roadway\Xsc\B5389\_Rdy\_xpl\_L.dgn  
jbeuchaine