



6/23/16

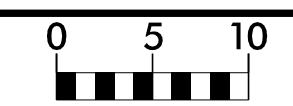

PROJ. REFERENCE NO.	SHEET NO.
B-5389	X-5

150 140 130 120 110 100 90 80 70 60 50 40 30 20 10 0 10 20 30 40 50 60 70 80 90 100 110 120 130 140 150

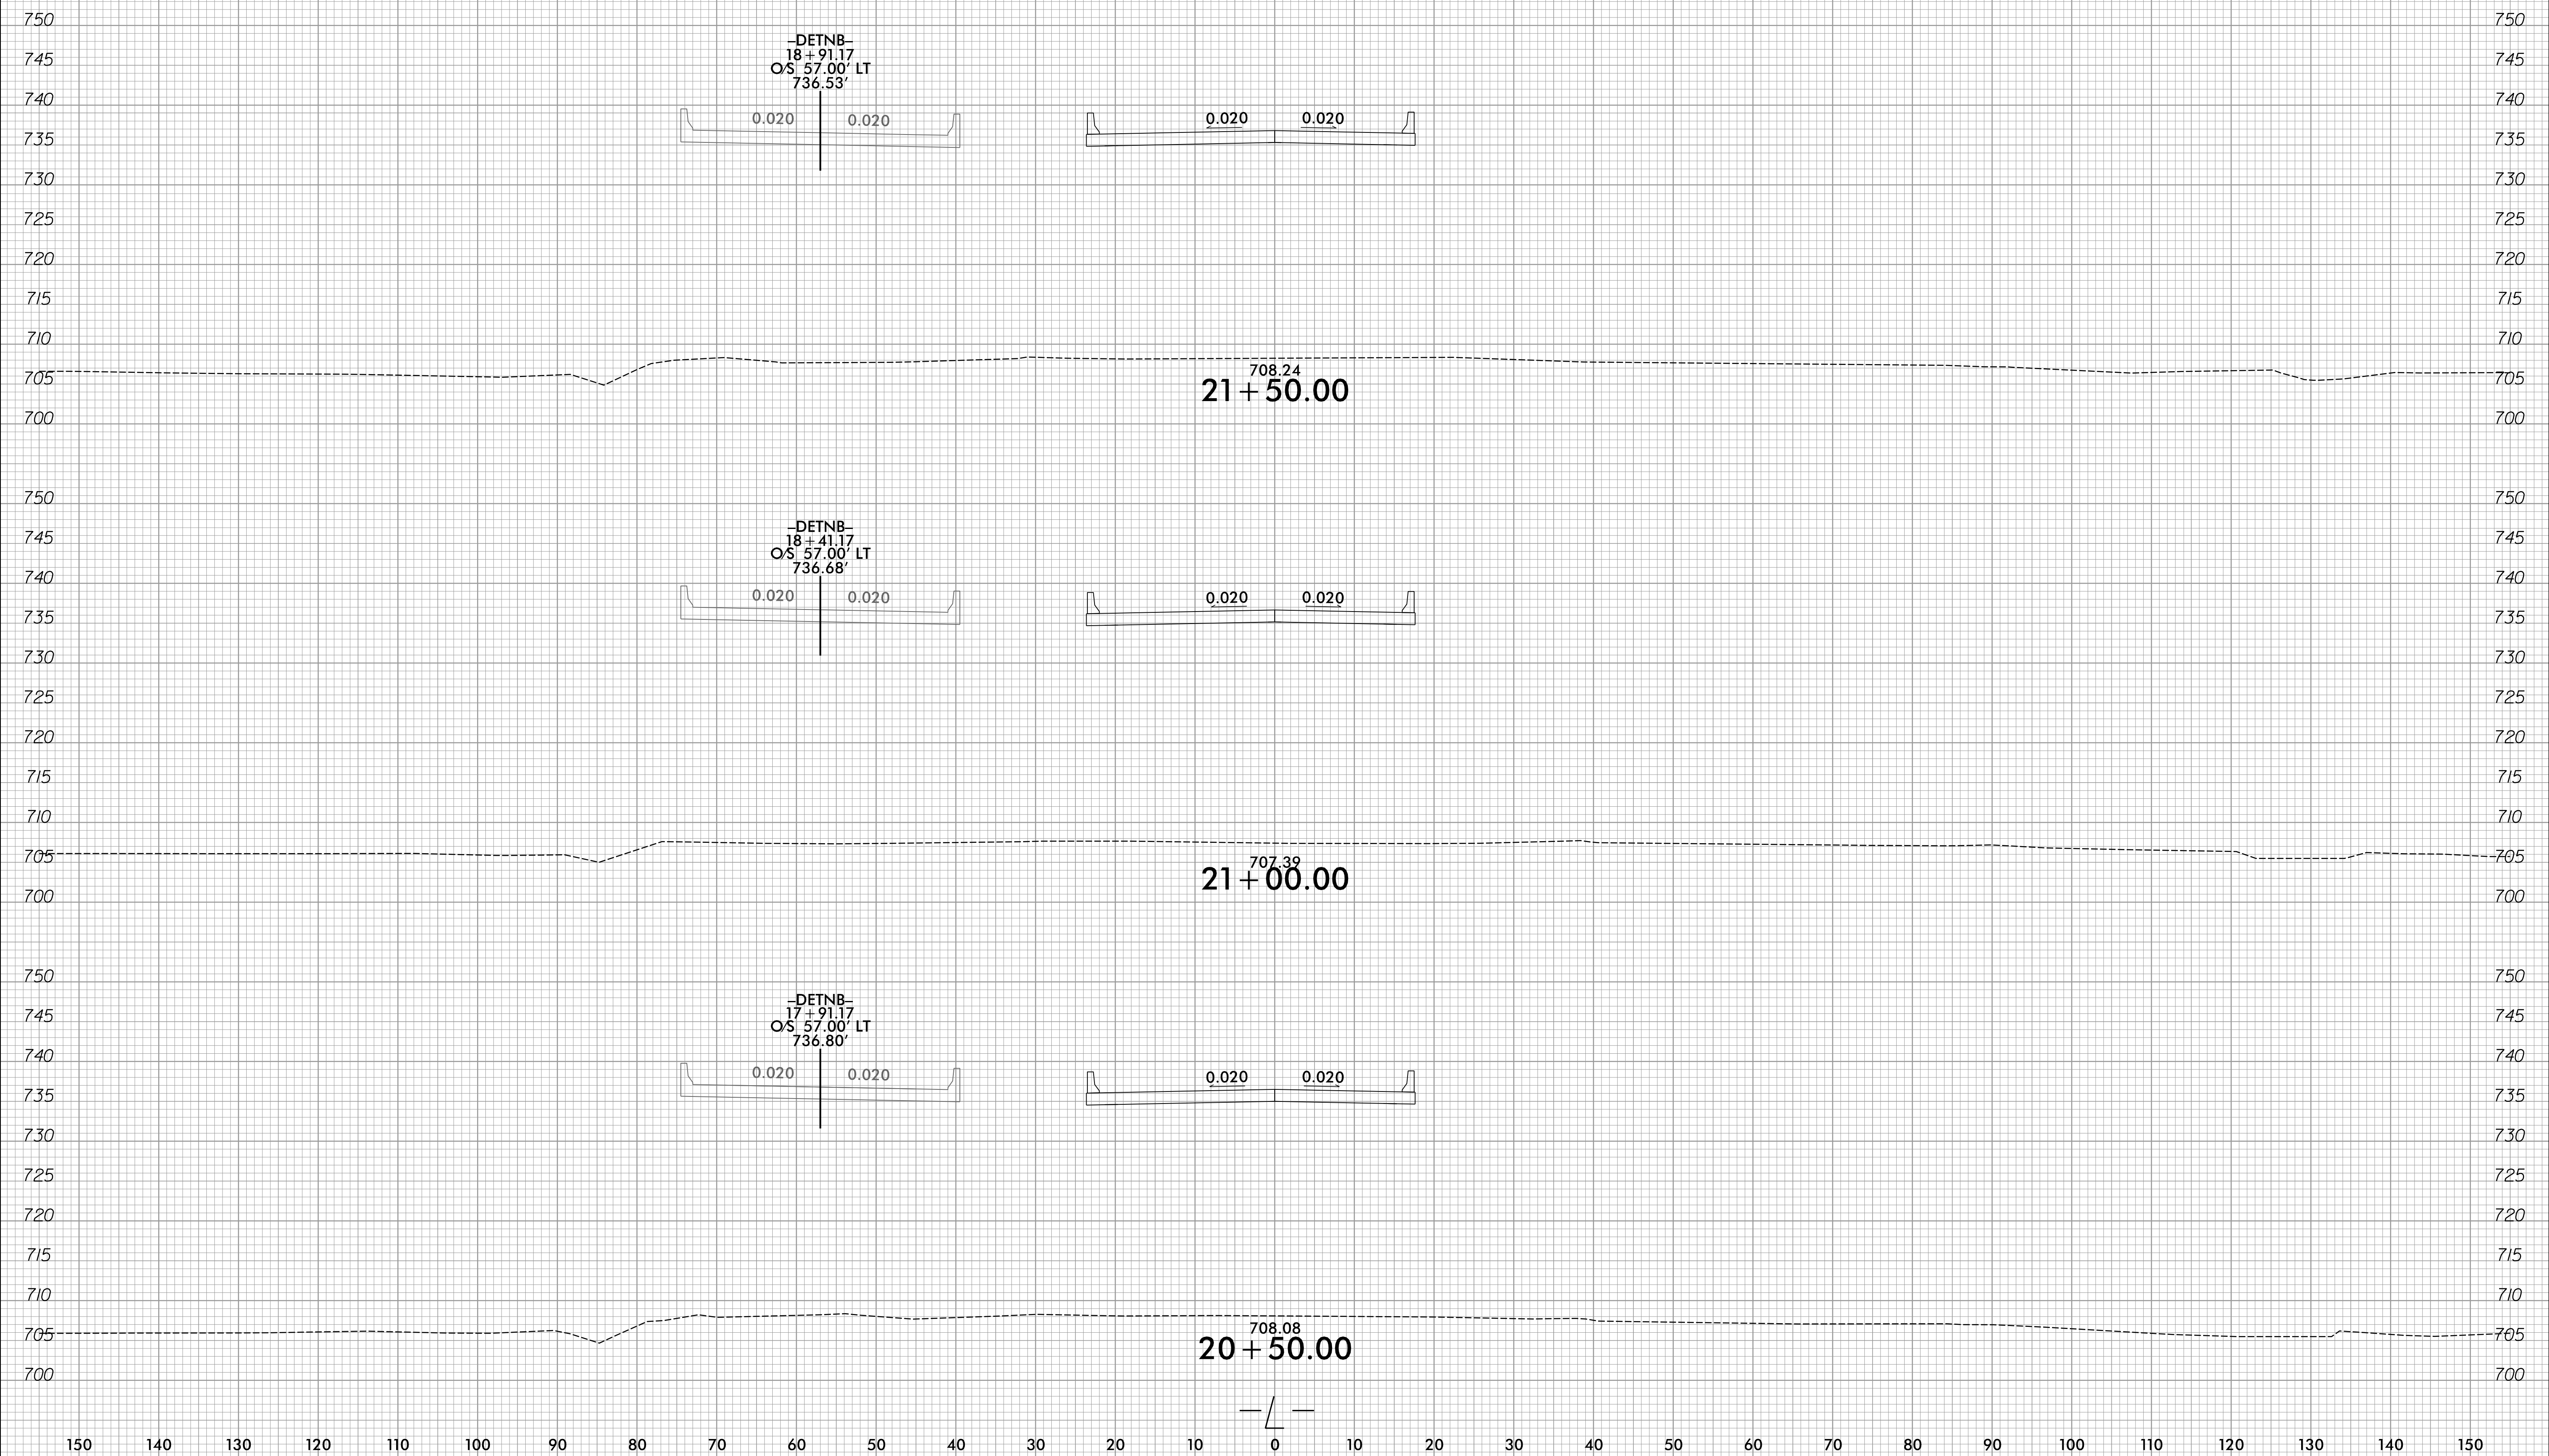

-DETNB-  
18+91.17  
O/S 57.00' LT  
736.53'

708.24  
21+50.00

-DETNB-  
18+41.17  
O/S 57.00' LT  
736.68'

707.39  
21+00.00

-DETNB-  
17+91.17  
O/S 57.00' LT  
736.80'

708.08  
20+50.00

6/6/2019  
X:\Raleigh\14-783C - NCDOT Bridge Group 0 B-5389\05-CAD\B5389\Roadway\Xsc\B5389\_Rdy\_xpl\_L.dgn