



6/23/16

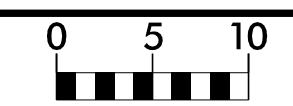

PROJ. REFERENCE NO.	SHEET NO.
B-5389	X-12

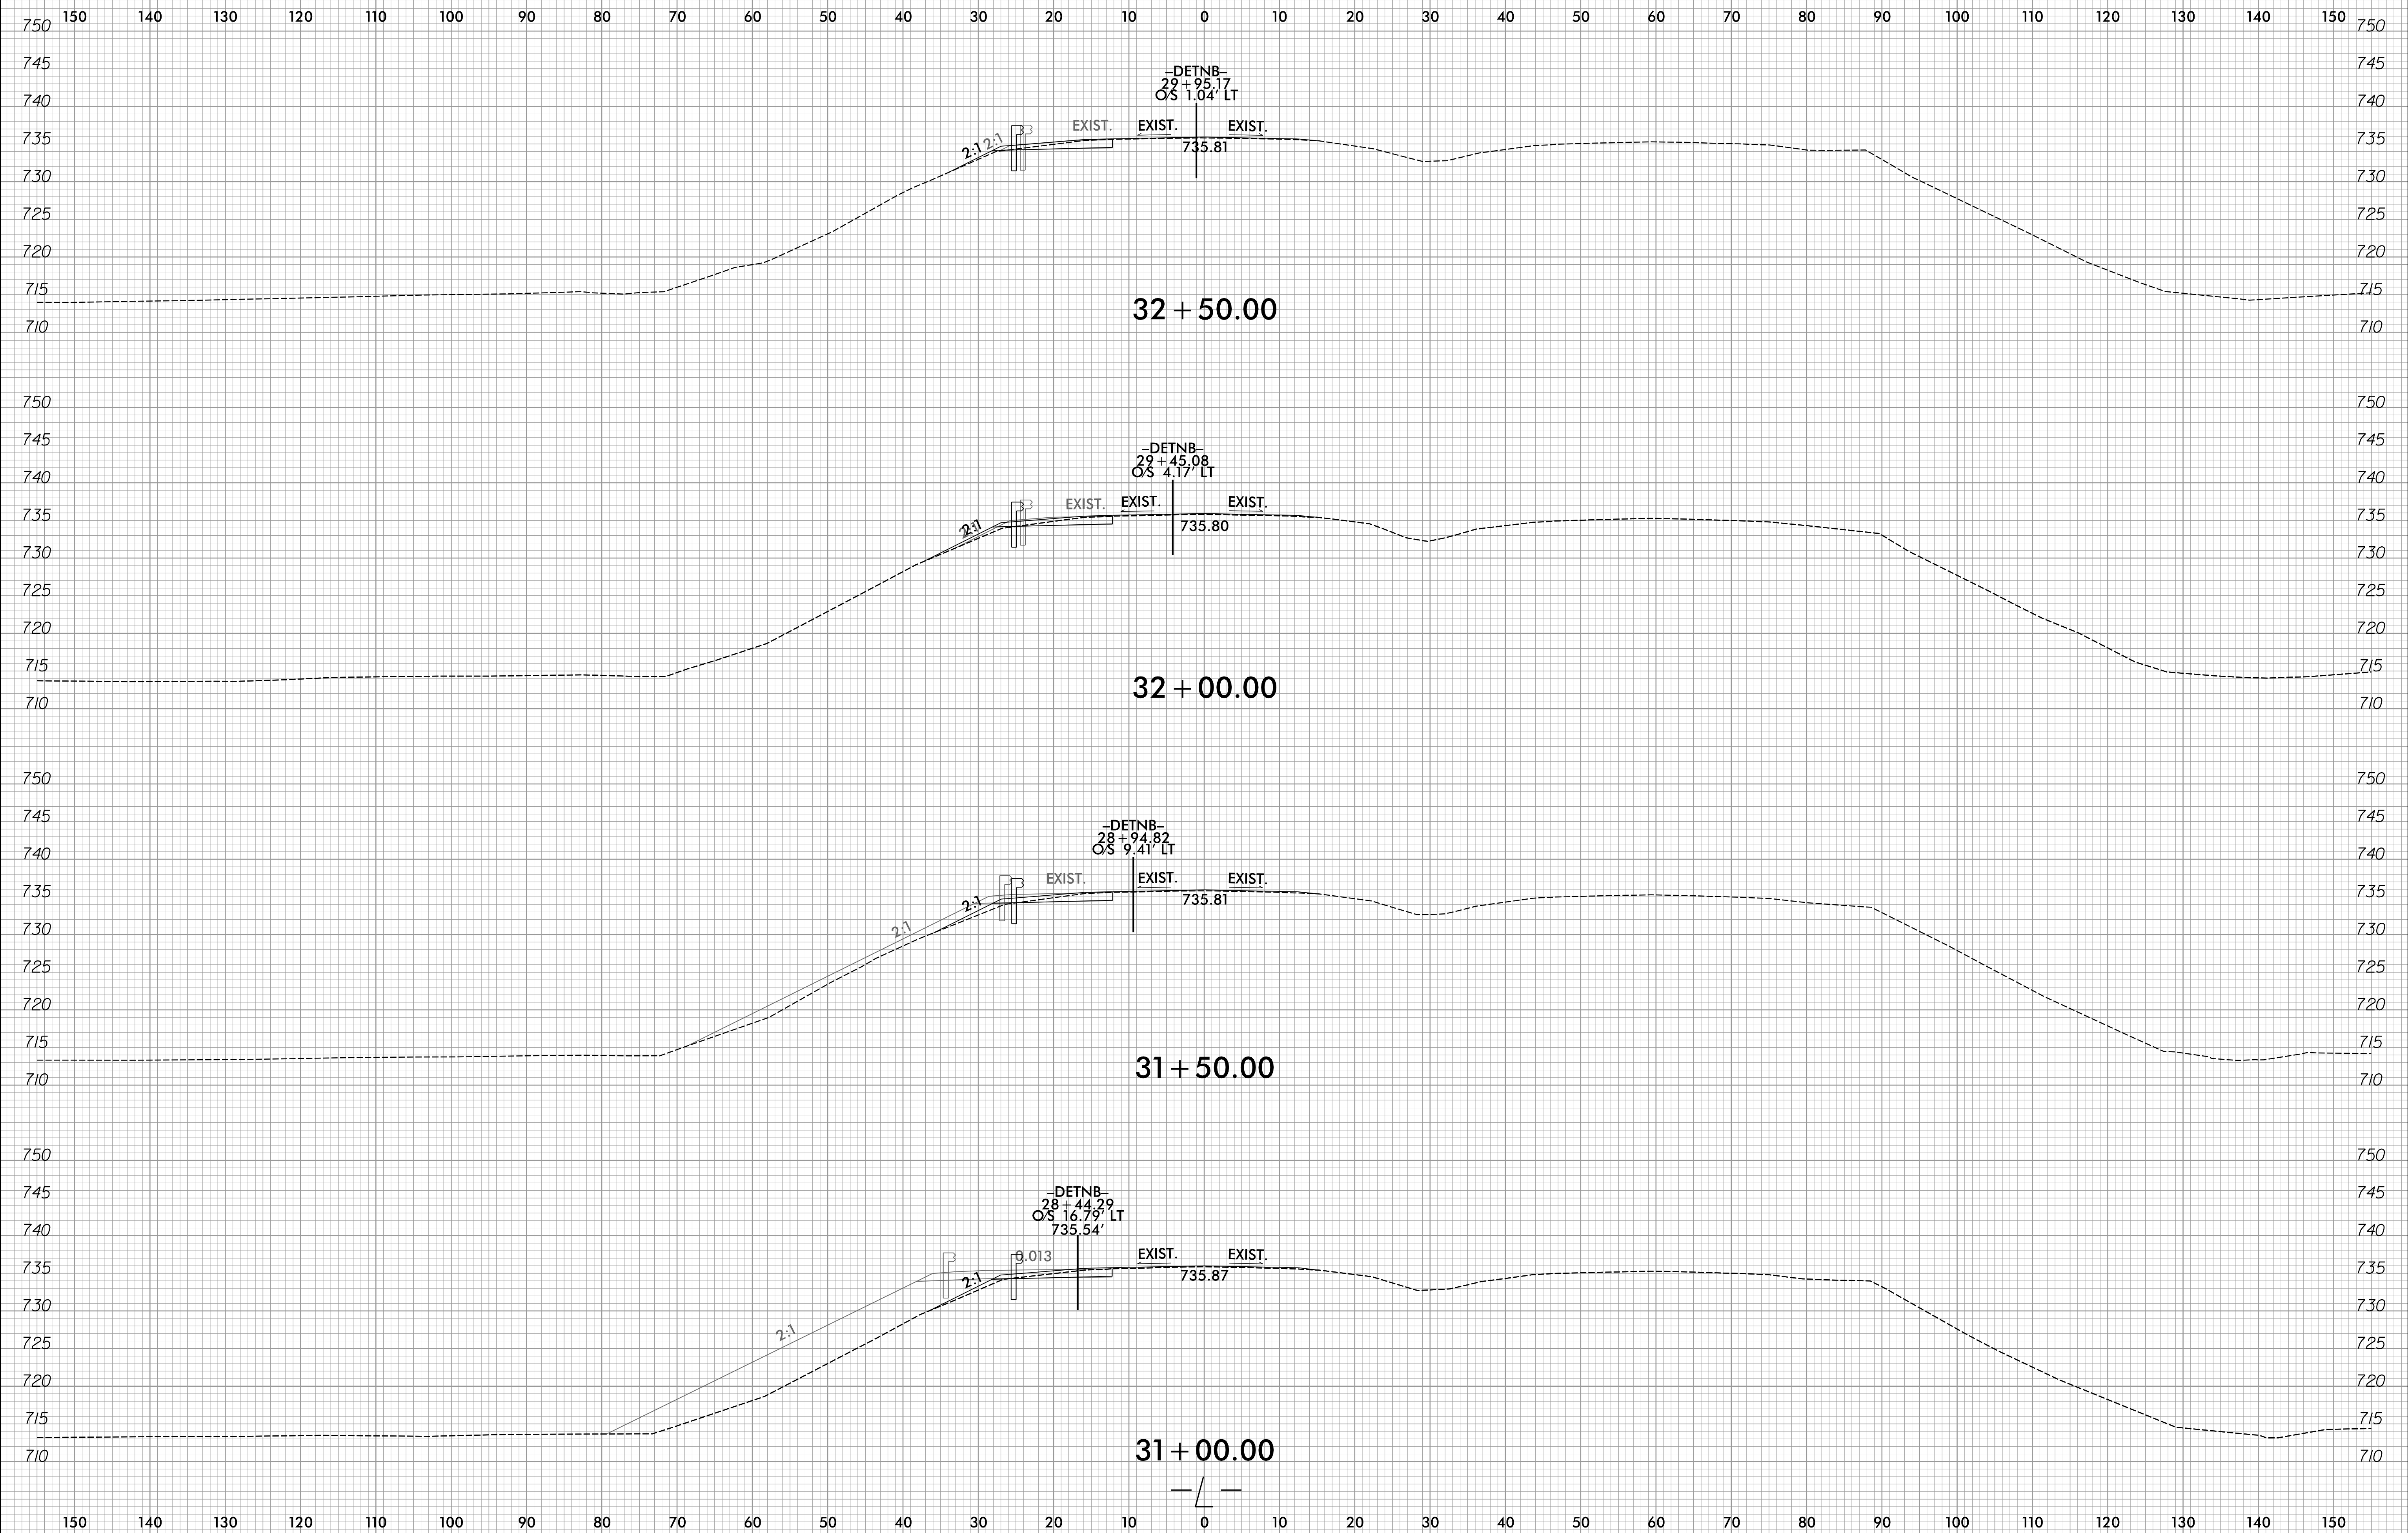

6/6/2019
X:\Raleigh\14-783C - NCDOT Bridge Group 0 B-5389\05-CAD\B5389\Roadway\Xsc\B5389_Rdy_xpl_L.dgn