


HNTB
 HNTB NORTH CAROLINA, P.C.
 343 E. Six Forks Road, Suite 200
 Raleigh, North Carolina 27609
 NC License No: C-1554

V&M
 Vaughn & Melton
 Consulting Engineers, Inc.
 1800E Associates Lane
 Charlotte, NC 28217
 NC License No: F-1088

PROJECT REFERENCE NO. 1-4400BB	SHEET NO. 7
RW SHEET NO.	
ROADWAY DESIGN ENGINEER	HYDRAULICS ENGINEER
DOCUMENT NOT CONSIDERED FINAL UNLESS ALL SIGNATURES COMPLETED	

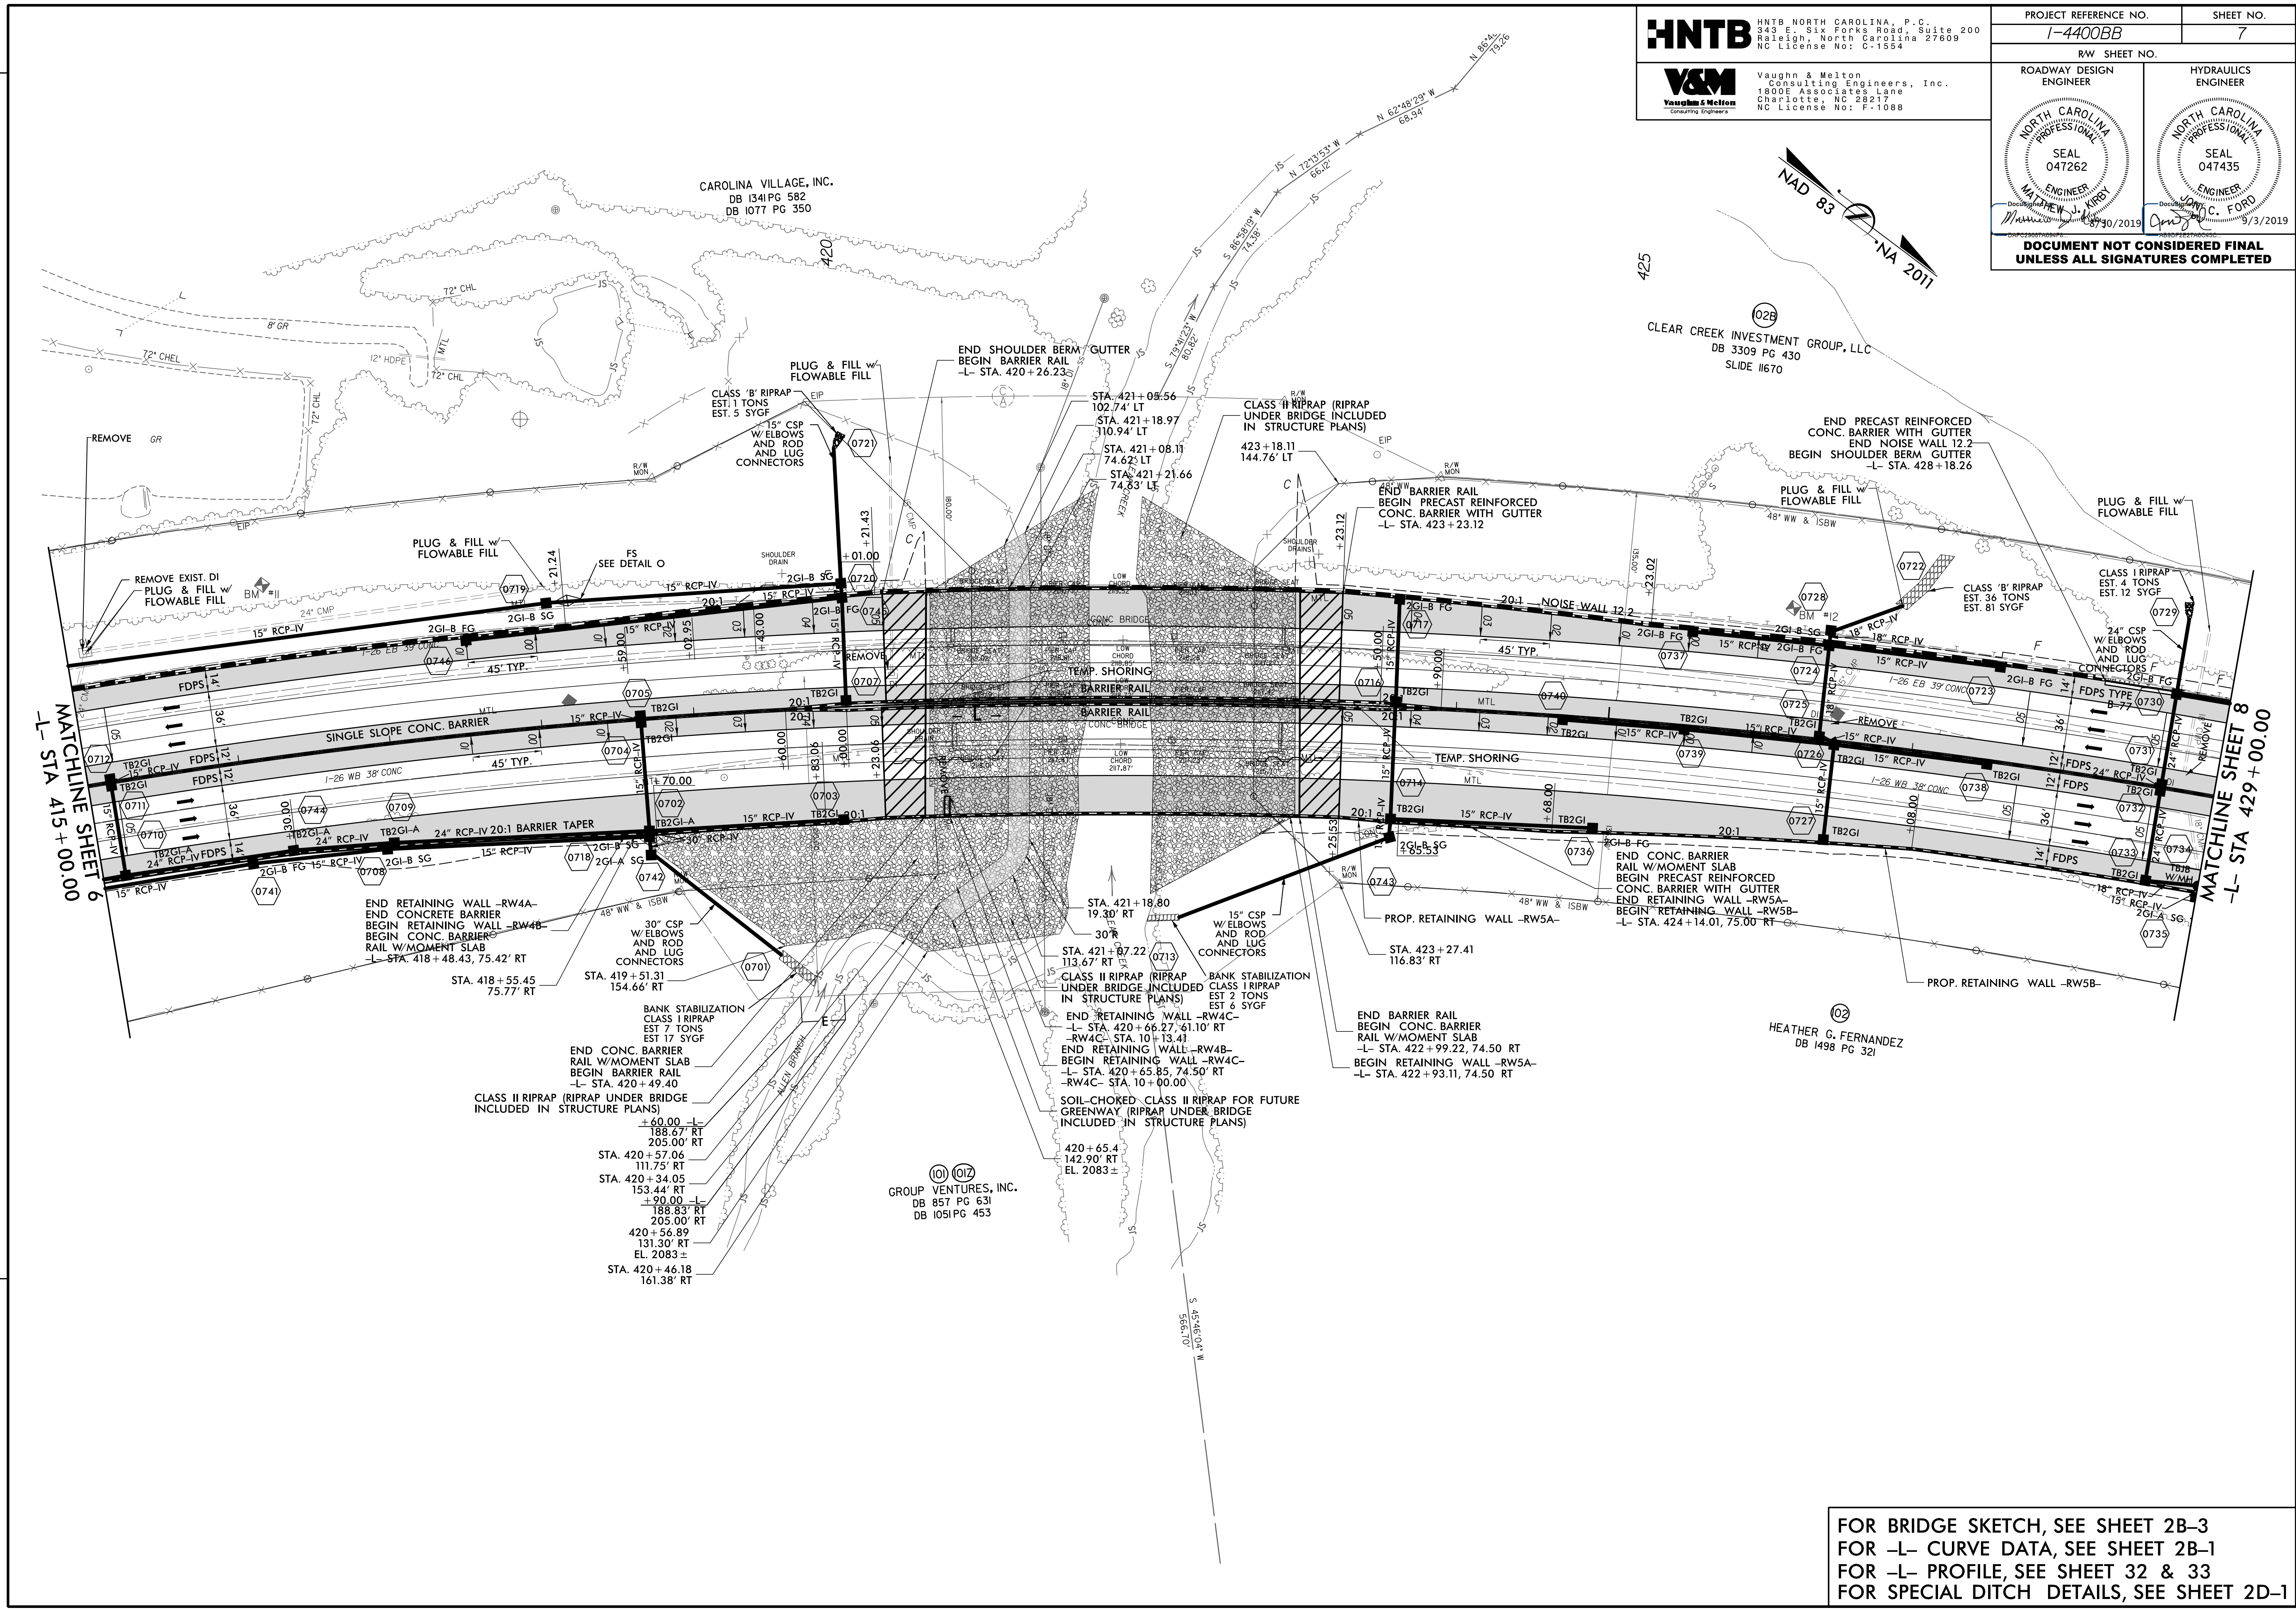


REVISIONS

MATCHLINE SHEET 6
-L- STA 415+00.00

MATCHLINE SHEET 8
-L- STA 429+00.00

GROUP VENTURES, INC.
 DB 857 PG 631
 DB 1051 PG 453

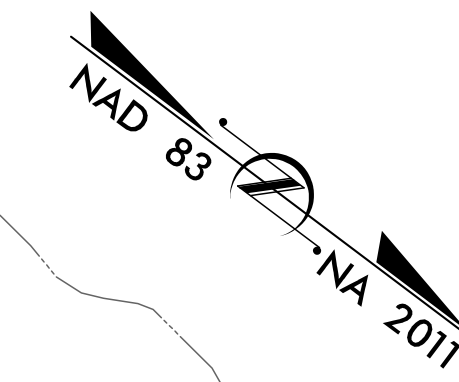

30-AUG-2019 16:50
 N:\Roadway\N\proj\14400BB\RDV_PSH_07.dgn
 HNTB

FOR BRIDGE SKETCH, SEE SHEET 2B-3
 FOR -L- CURVE DATA, SEE SHEET 2B-1
 FOR -L- PROFILE, SEE SHEET 32 & 33
 FOR SPECIAL DITCH DETAILS, SEE SHEET 2D-1