


HNTB
 HNTB NORTH CAROLINA, P.C.
 343 E. Six Forks Road, Suite 200
 Raleigh, North Carolina 27609
 NC License No: C-1554

V&M
 Vaughn & Melton
 Consulting Engineers, Inc.
 1800E Associates Lane
 Charlotte, NC 28217
 NC License No: F-1088

PROJECT REFERENCE NO. 1-4400BB	SHEET NO. 7
RW SHEET NO.	
ROADWAY DESIGN ENGINEER	HYDRAULICS ENGINEER
DOCUMENT NOT CONSIDERED FINAL UNLESS ALL SIGNATURES COMPLETED	

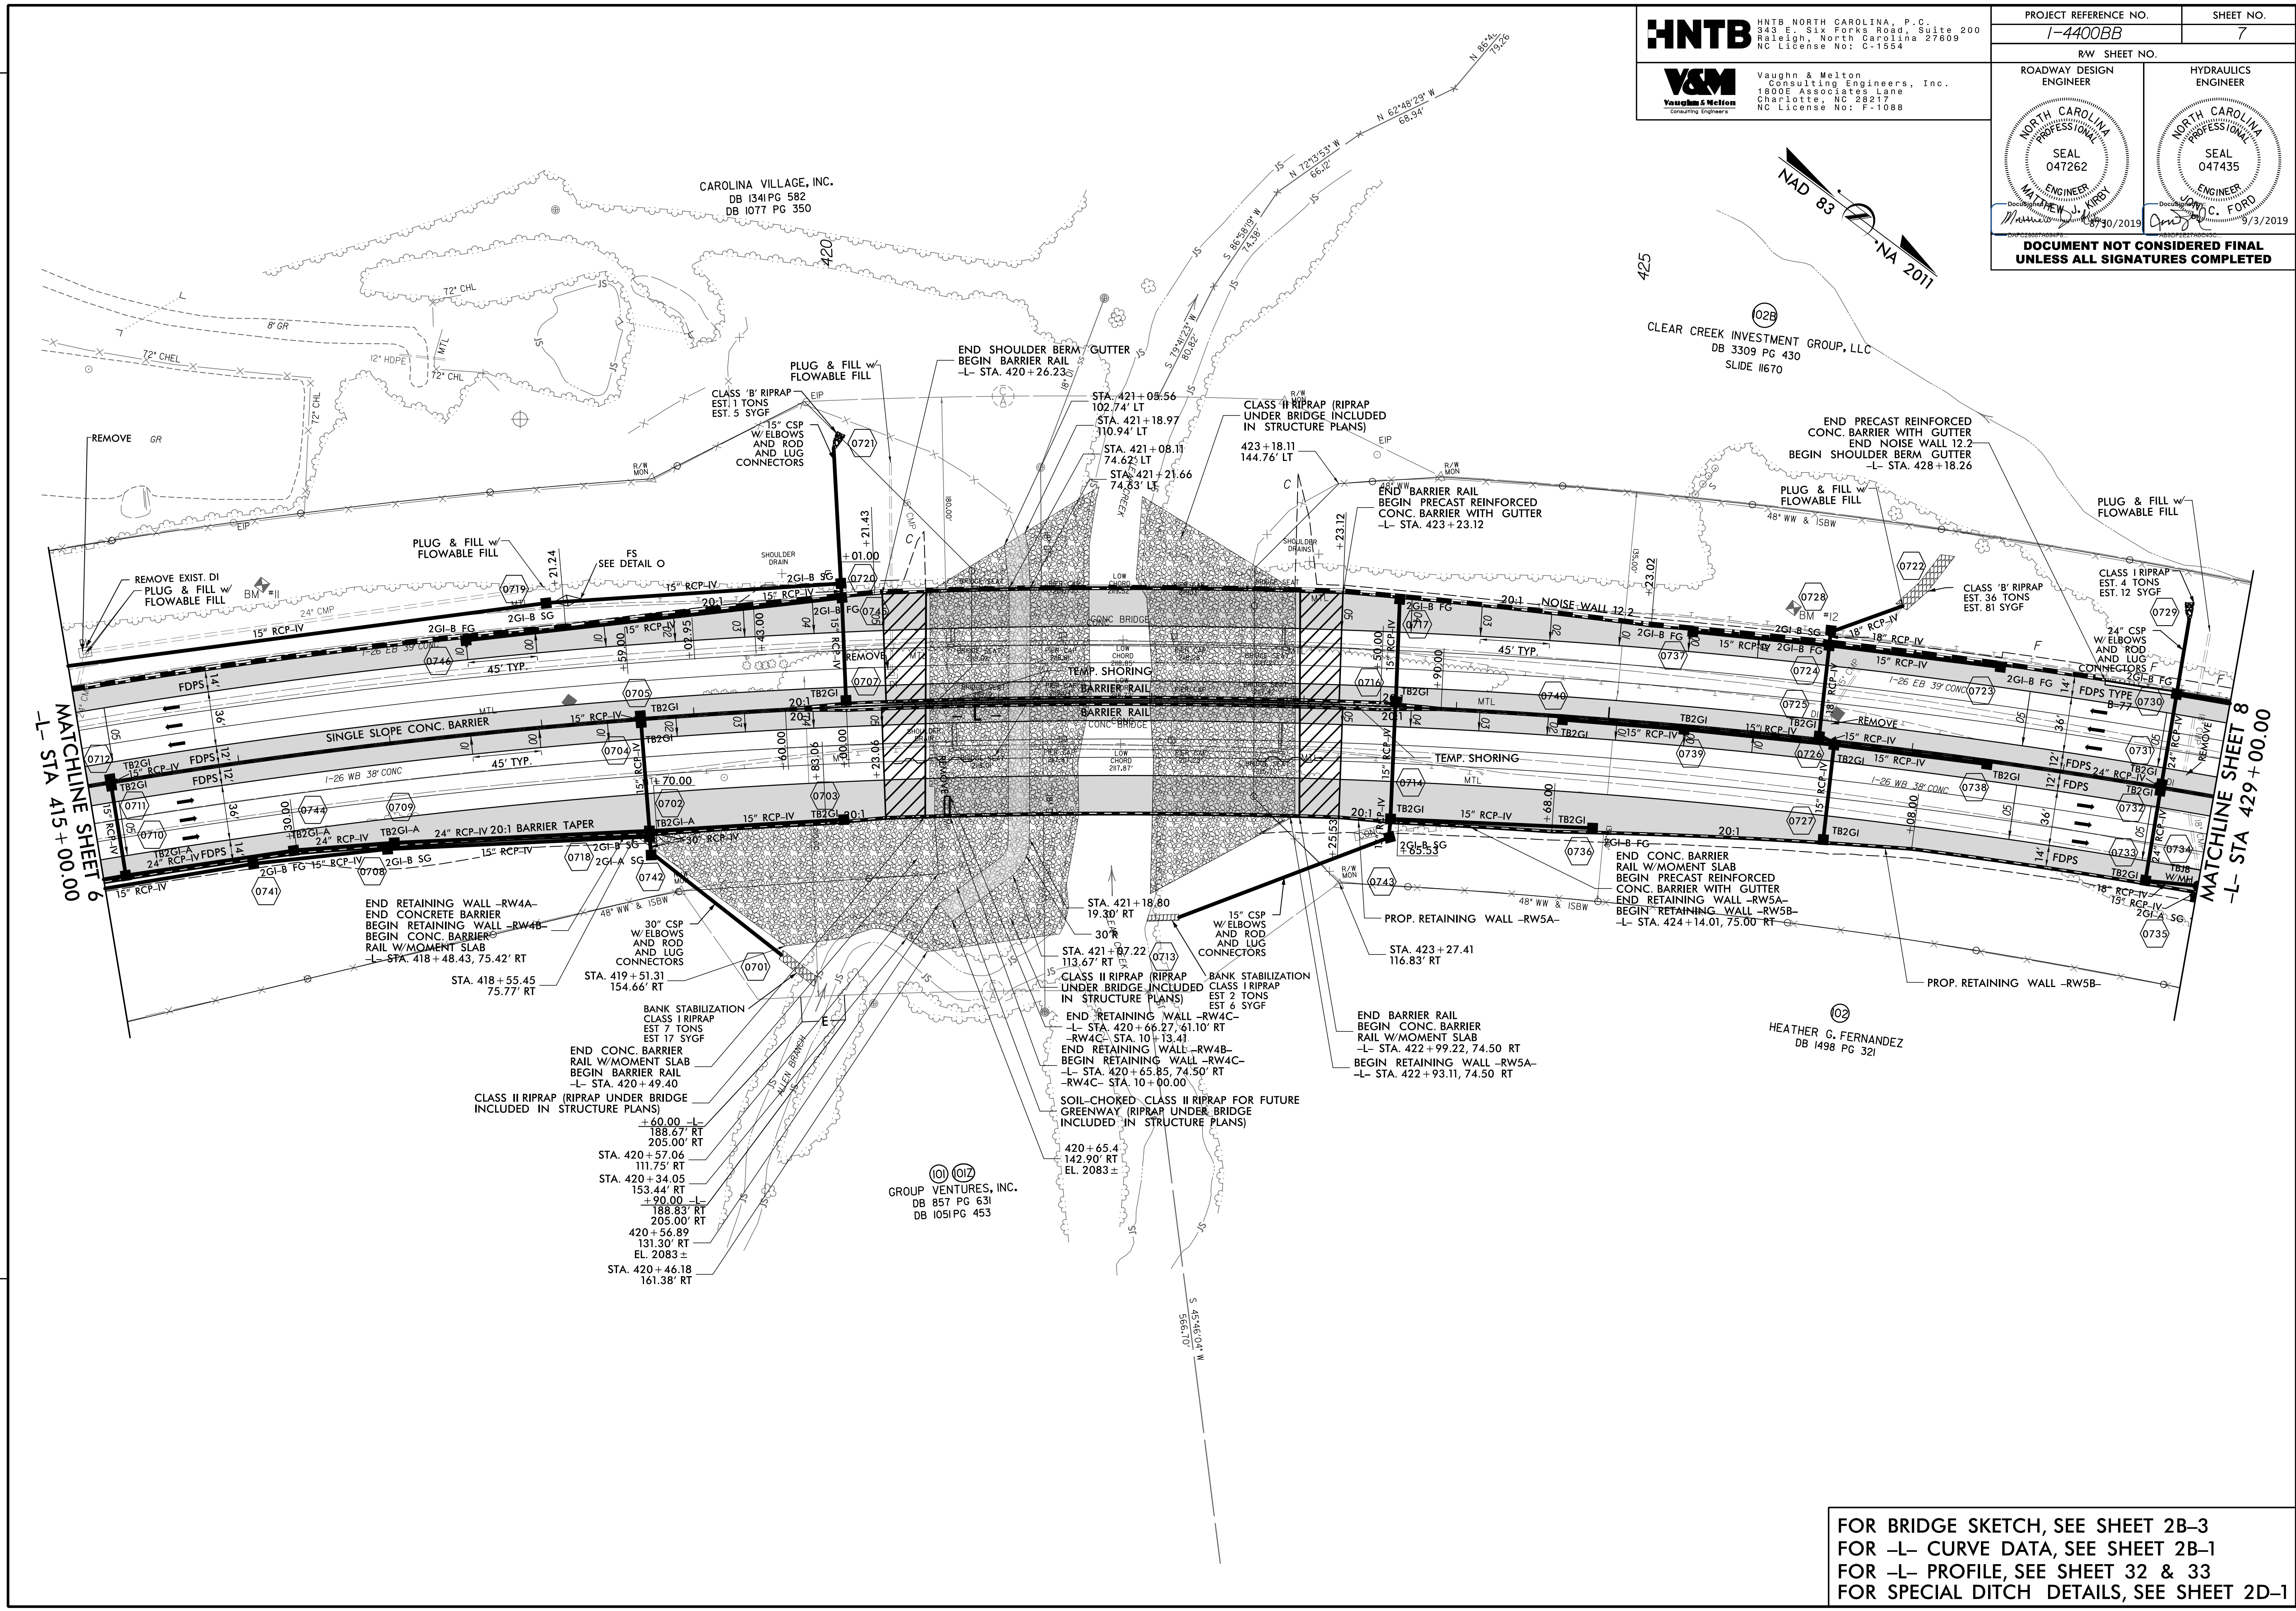

REVISIONS

MATCHLINE SHEET 6
-L- STA 415 + 00.00

MATCHLINE SHEET 8
-L- STA 429 + 00.00

30-AUG-2019 16:50
N:\Roadway\Projects\14400BB\RDV_PSH_07.dgn
HNTB

FOR BRIDGE SKETCH, SEE SHEET 2B-3
 FOR -L- CURVE DATA, SEE SHEET 2B-1
 FOR -L- PROFILE, SEE SHEET 32 & 33
 FOR SPECIAL DITCH DETAILS, SEE SHEET 2D-1