




**STANDARD (ELECTRICAL)
JUNCTION BOX**

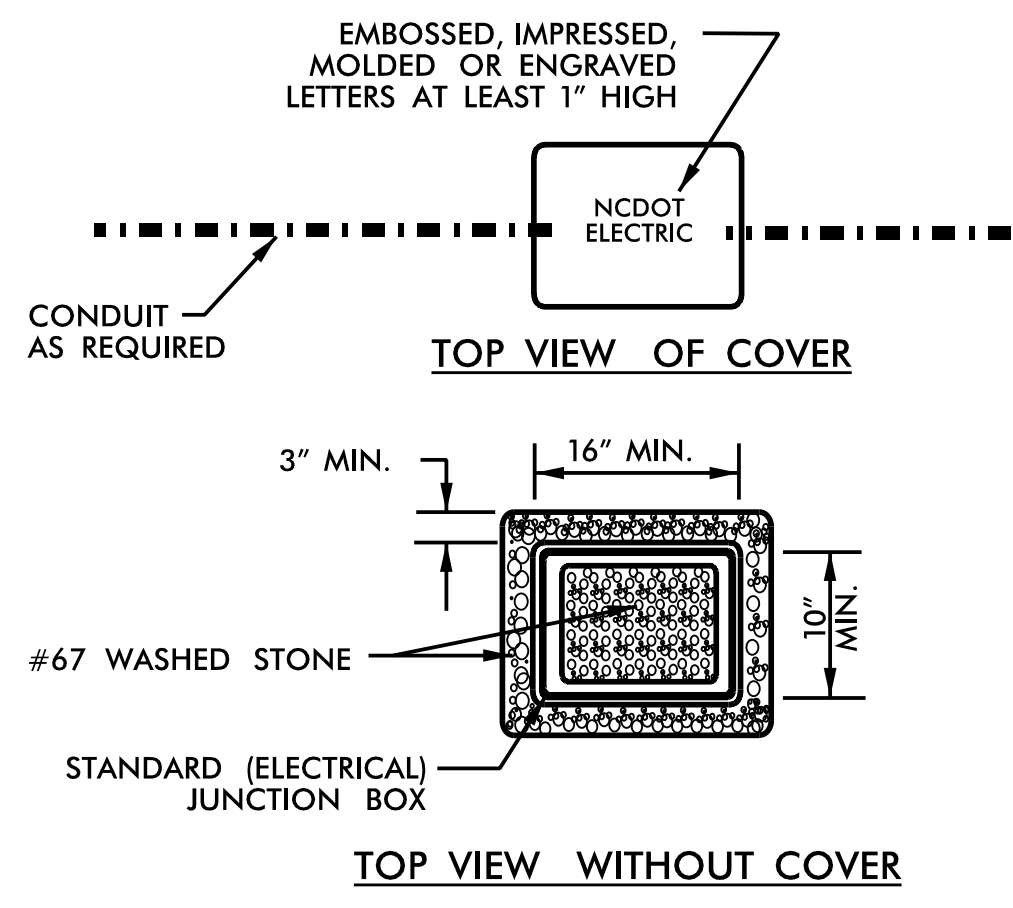

**OVERSIZED HEAVY DUTY
JUNCTION BOX**

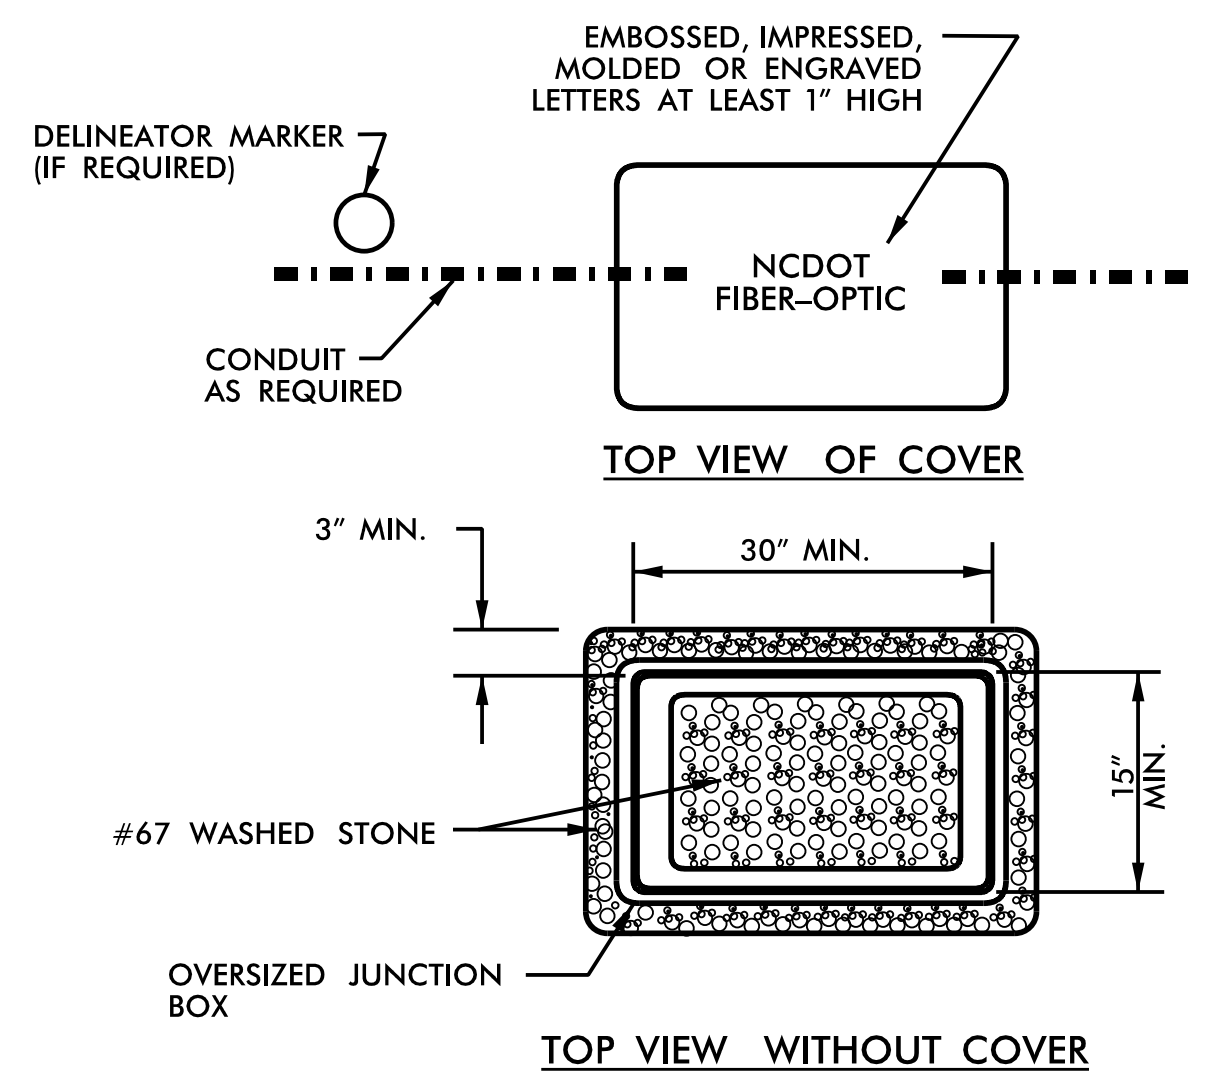


**SPECIAL OVERSIZED HEAVY DUTY
JUNCTION BOX**

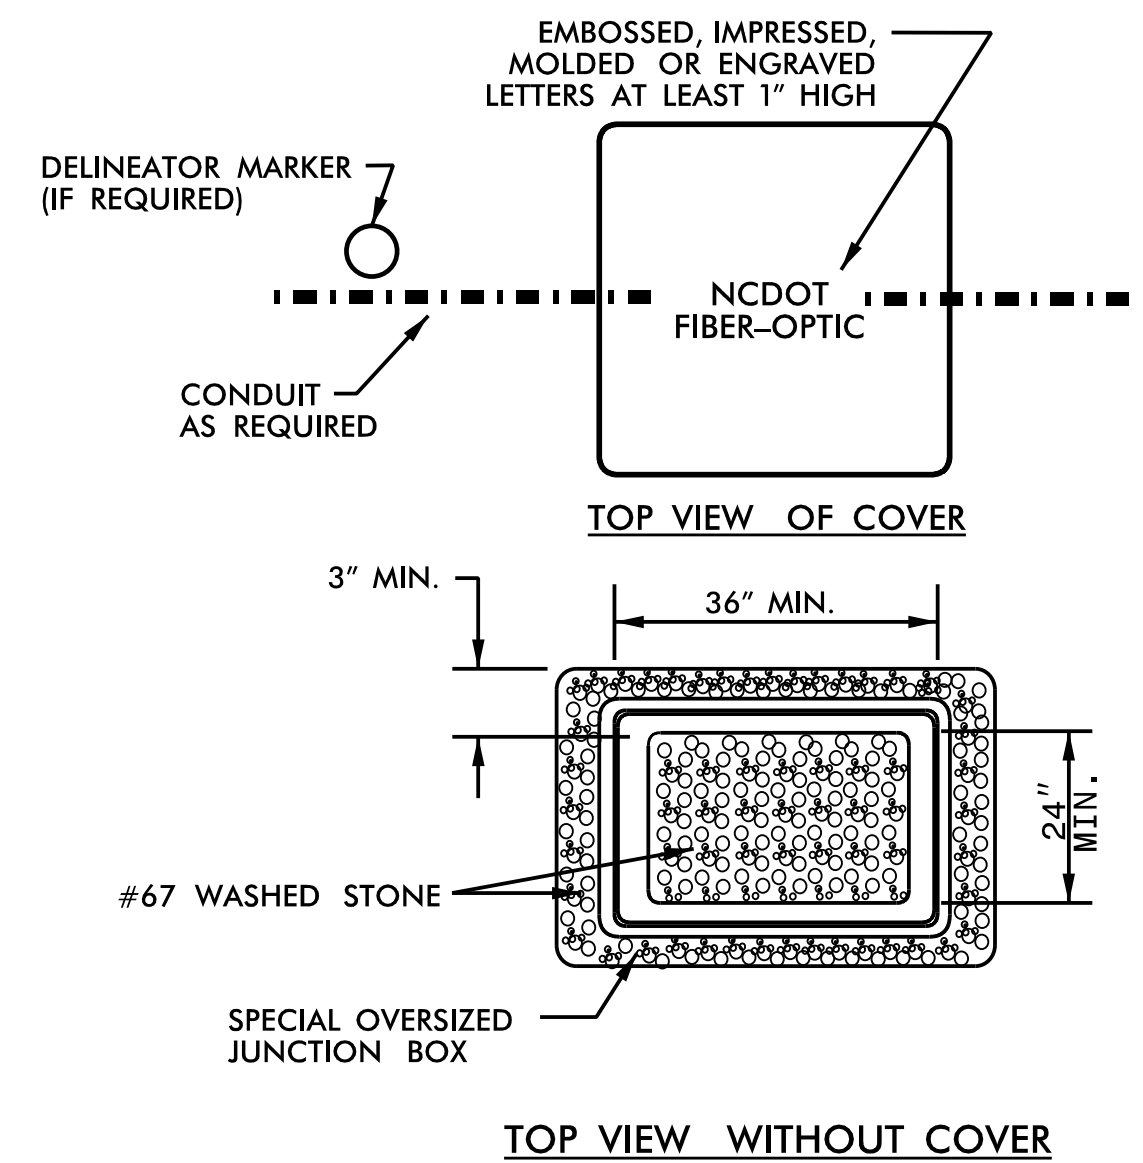


CABINET HOUSING DIMENSIONS

3365
A 24"
B 20"
C 46"

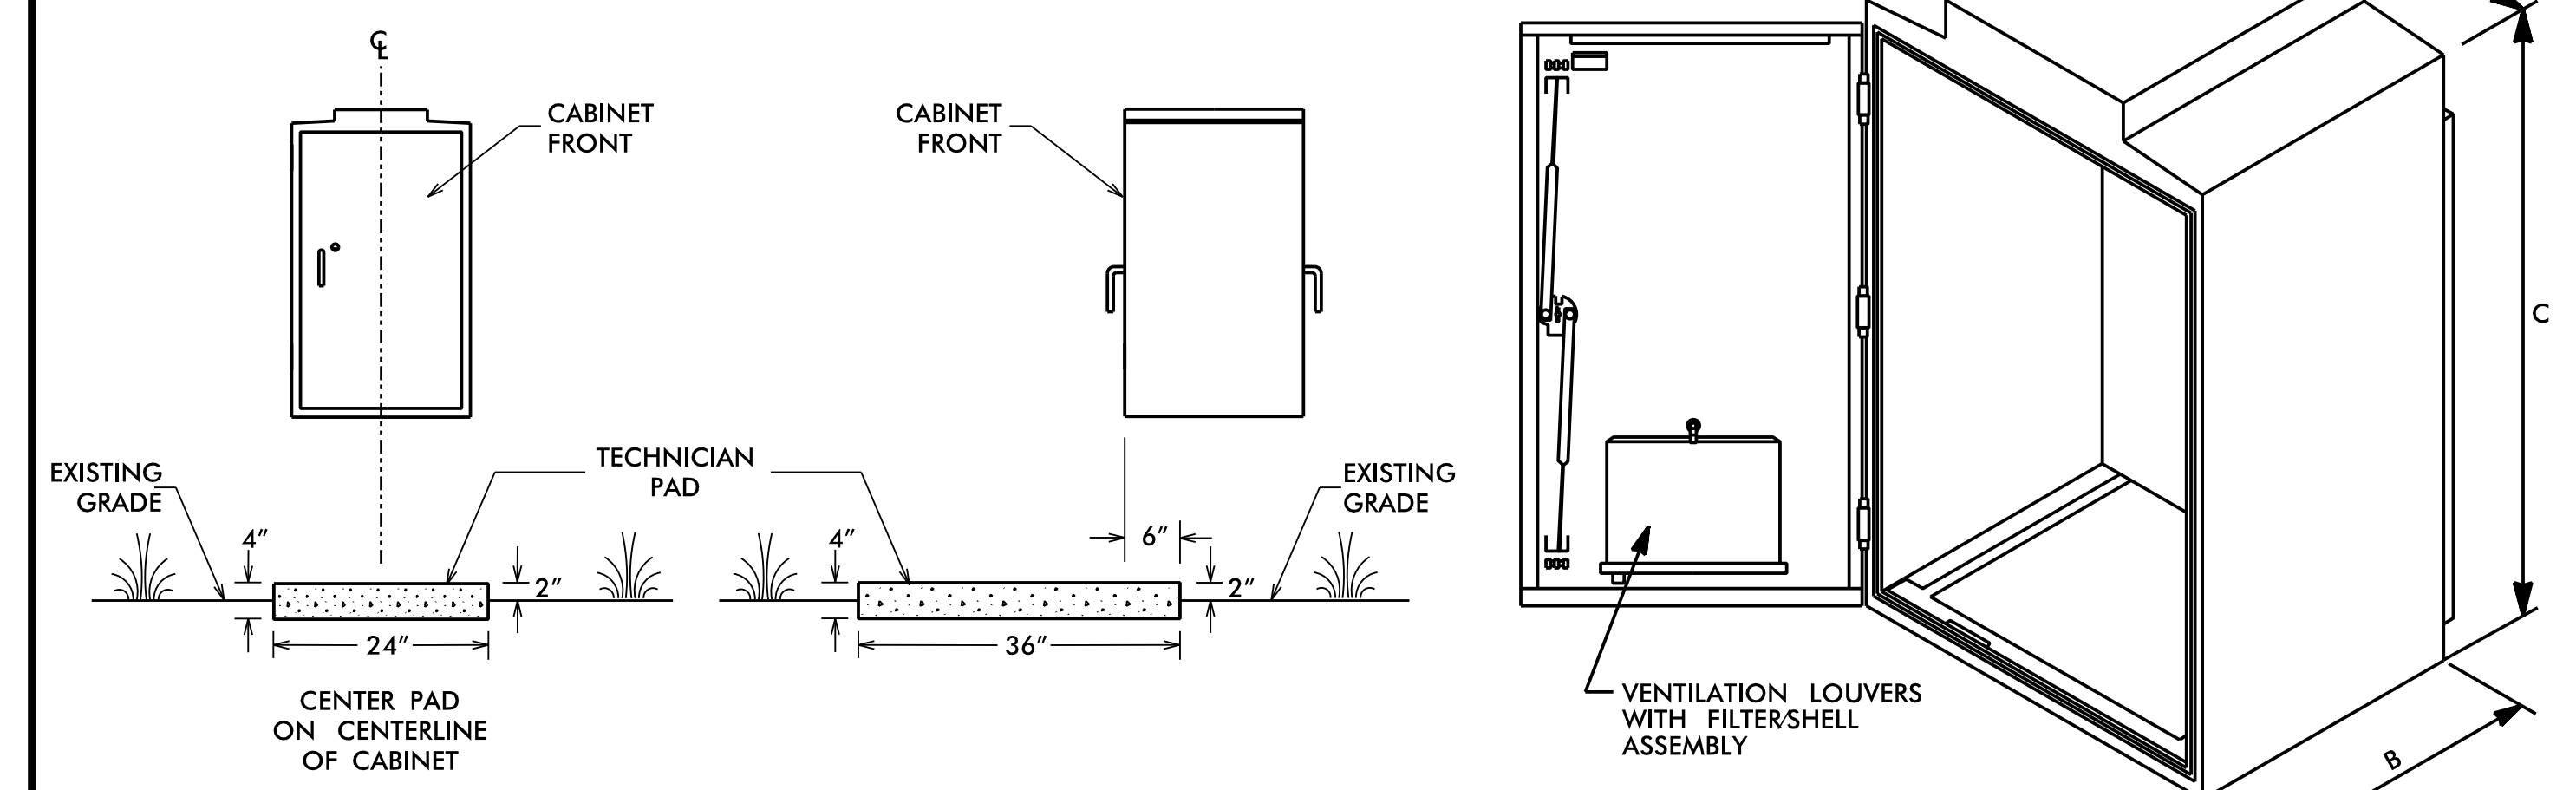

**EQUIPMENT CABINET
AND TECHNICIAN PAD**

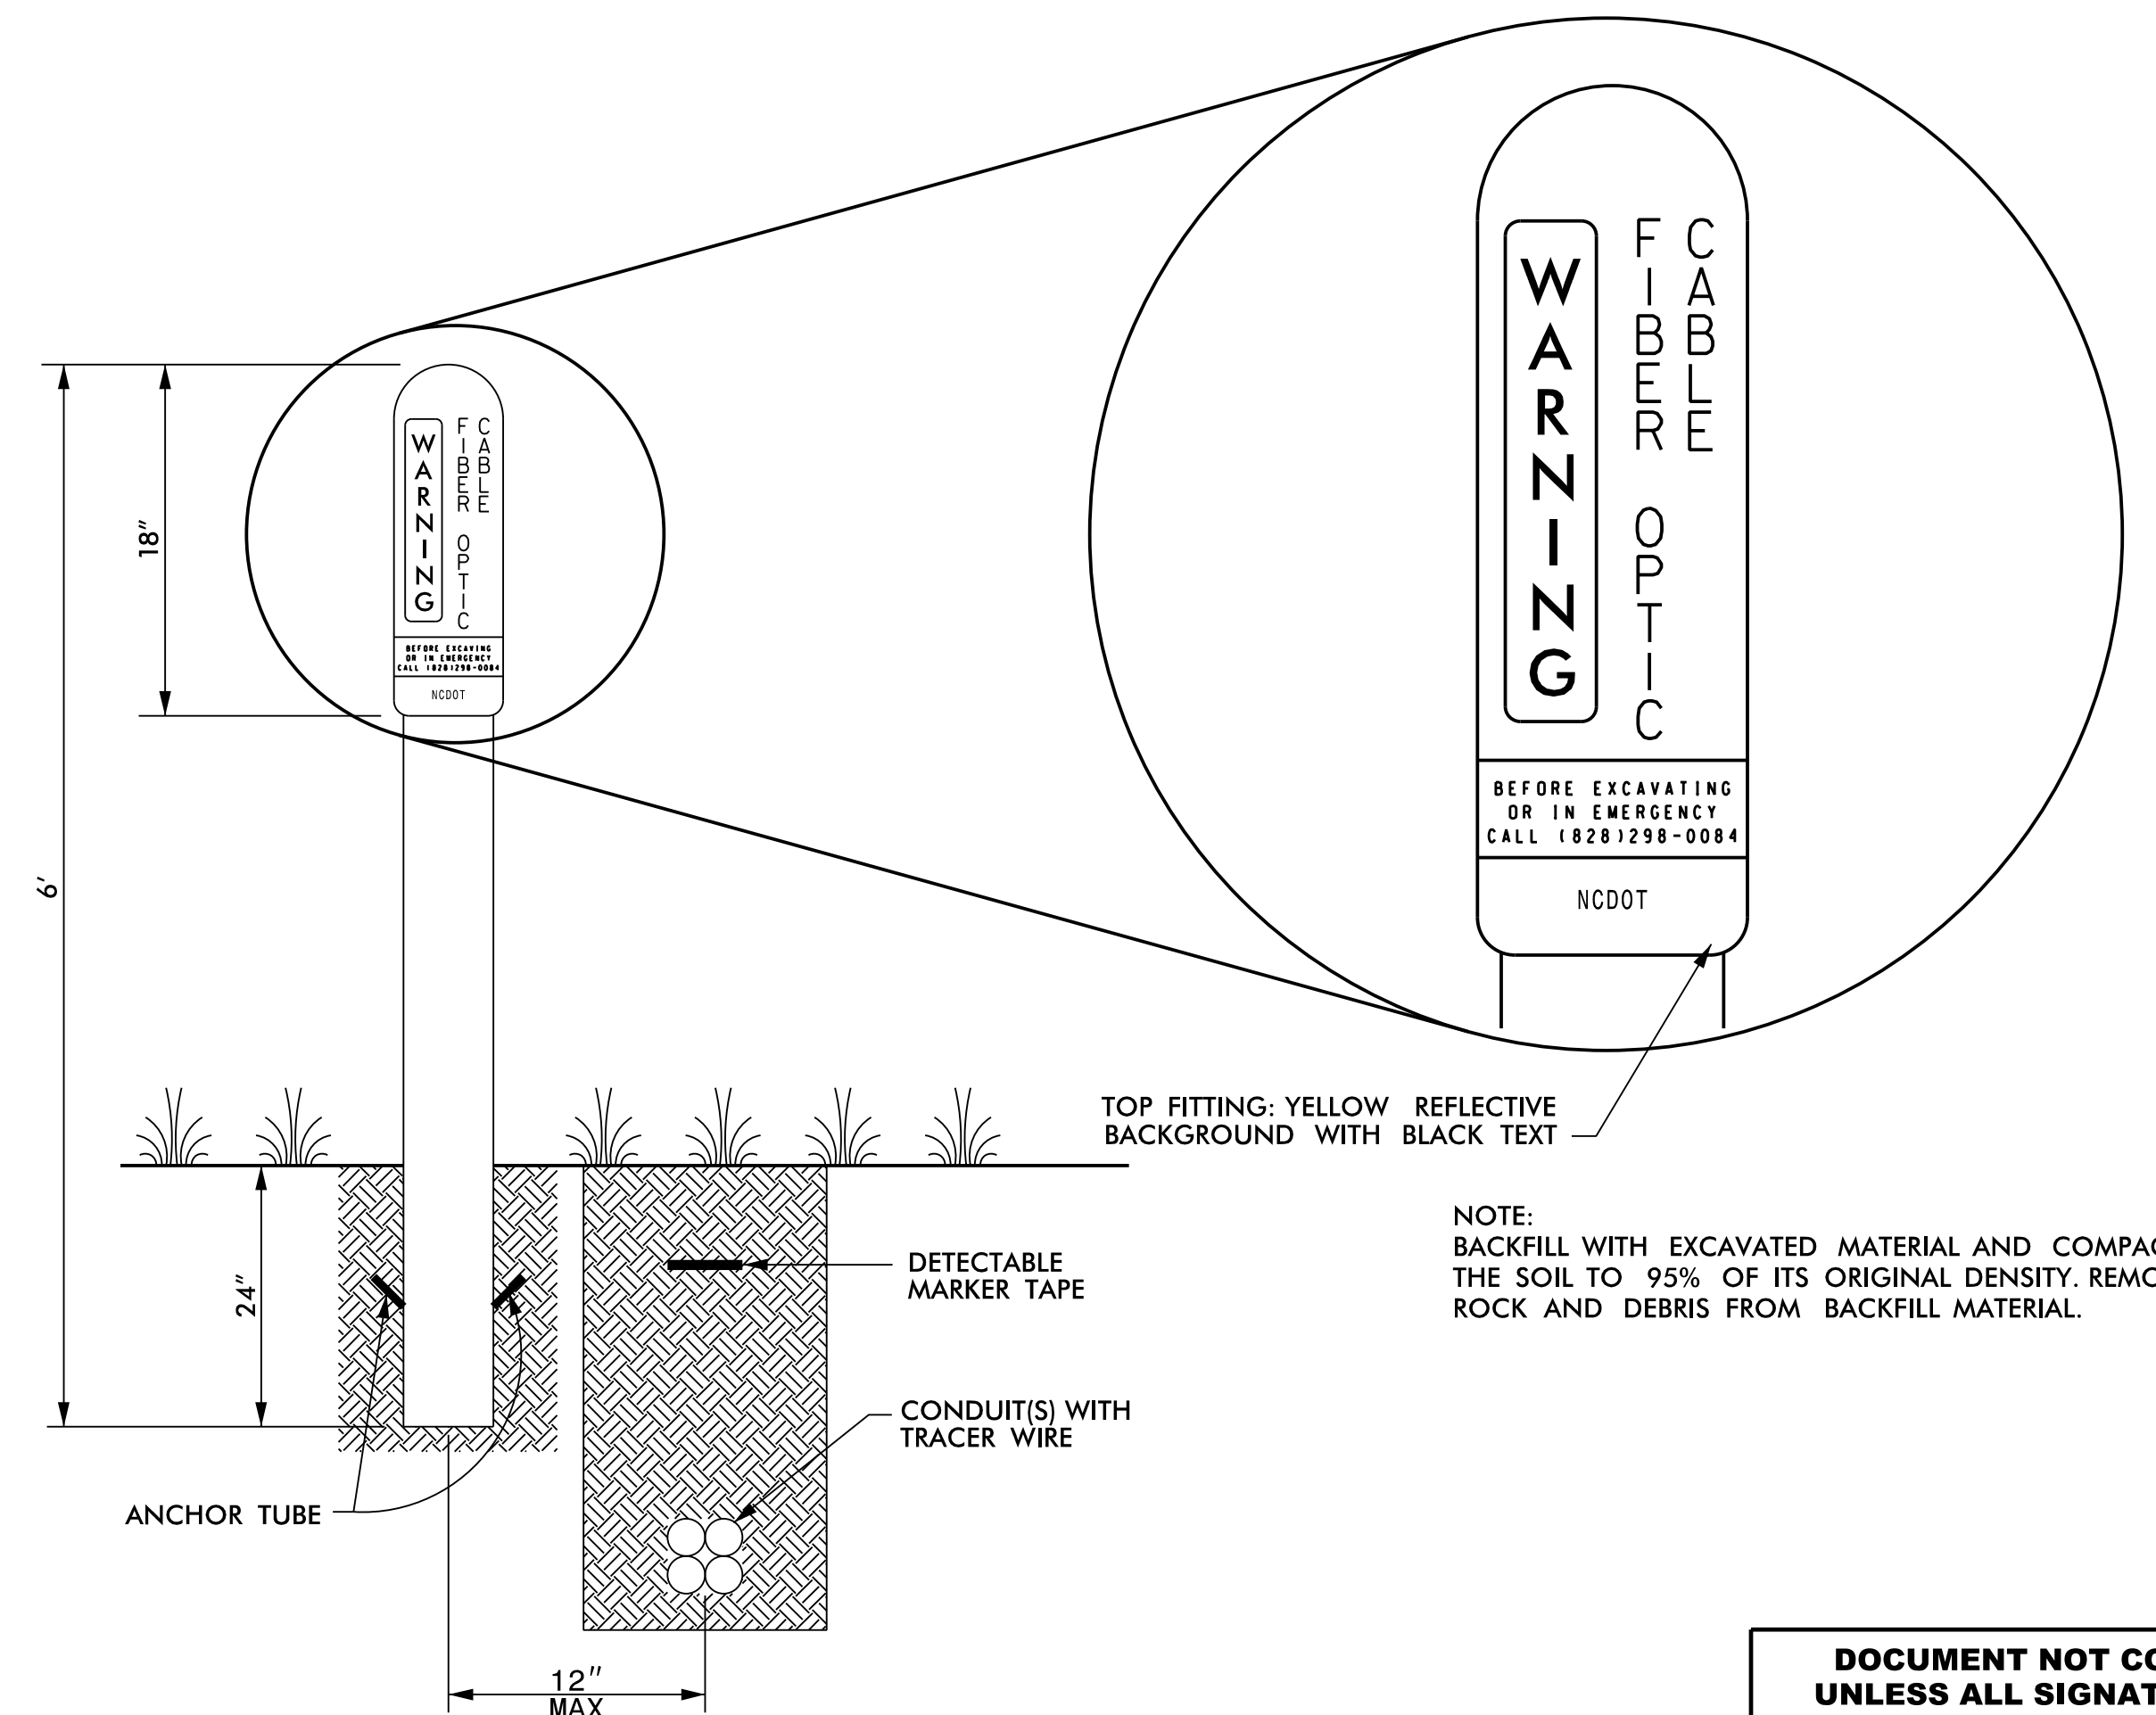

PVC POST-MOUNTED DELINEATOR MARKER

**DOCUMENT NOT CONSIDERED FINAL
UNLESS ALL SIGNATURES COMPLETED**

HNTB HNTB NORTH CAROLINA, P.C.
343 E. Six Forks Road, Suite 200
Raleigh, North Carolina 27609
NC License No: C-1554
(919) 546-8997

<p>Plans Prepared for:</p> <p>250 N. Greenfield Place, Garner, NC 27529</p>	<p>TYPICAL DETAILS</p> <p>Division 14 Henderson Asheville</p> <p>PLAN DATE: November 2018 REVIEWED BY: T.R. Terrell</p> <p>PREPARED BY: Atizaz Ali REVIEWED BY: N.R. Simmons</p>		<p>SEAL</p> <p>ENGINEER RAKESH NUNE</p>					
	<p>SCALE</p> <p>NONE</p>	<p>REVISIONS</p> <table border="1"> <tr> <th>REVISIONS</th> <th>INIT.</th> <th>DATE</th> </tr> <tr> <td> </td> <td> </td> <td> </td> </tr> </table>		REVISIONS	INIT.	DATE		
REVISIONS	INIT.	DATE						