
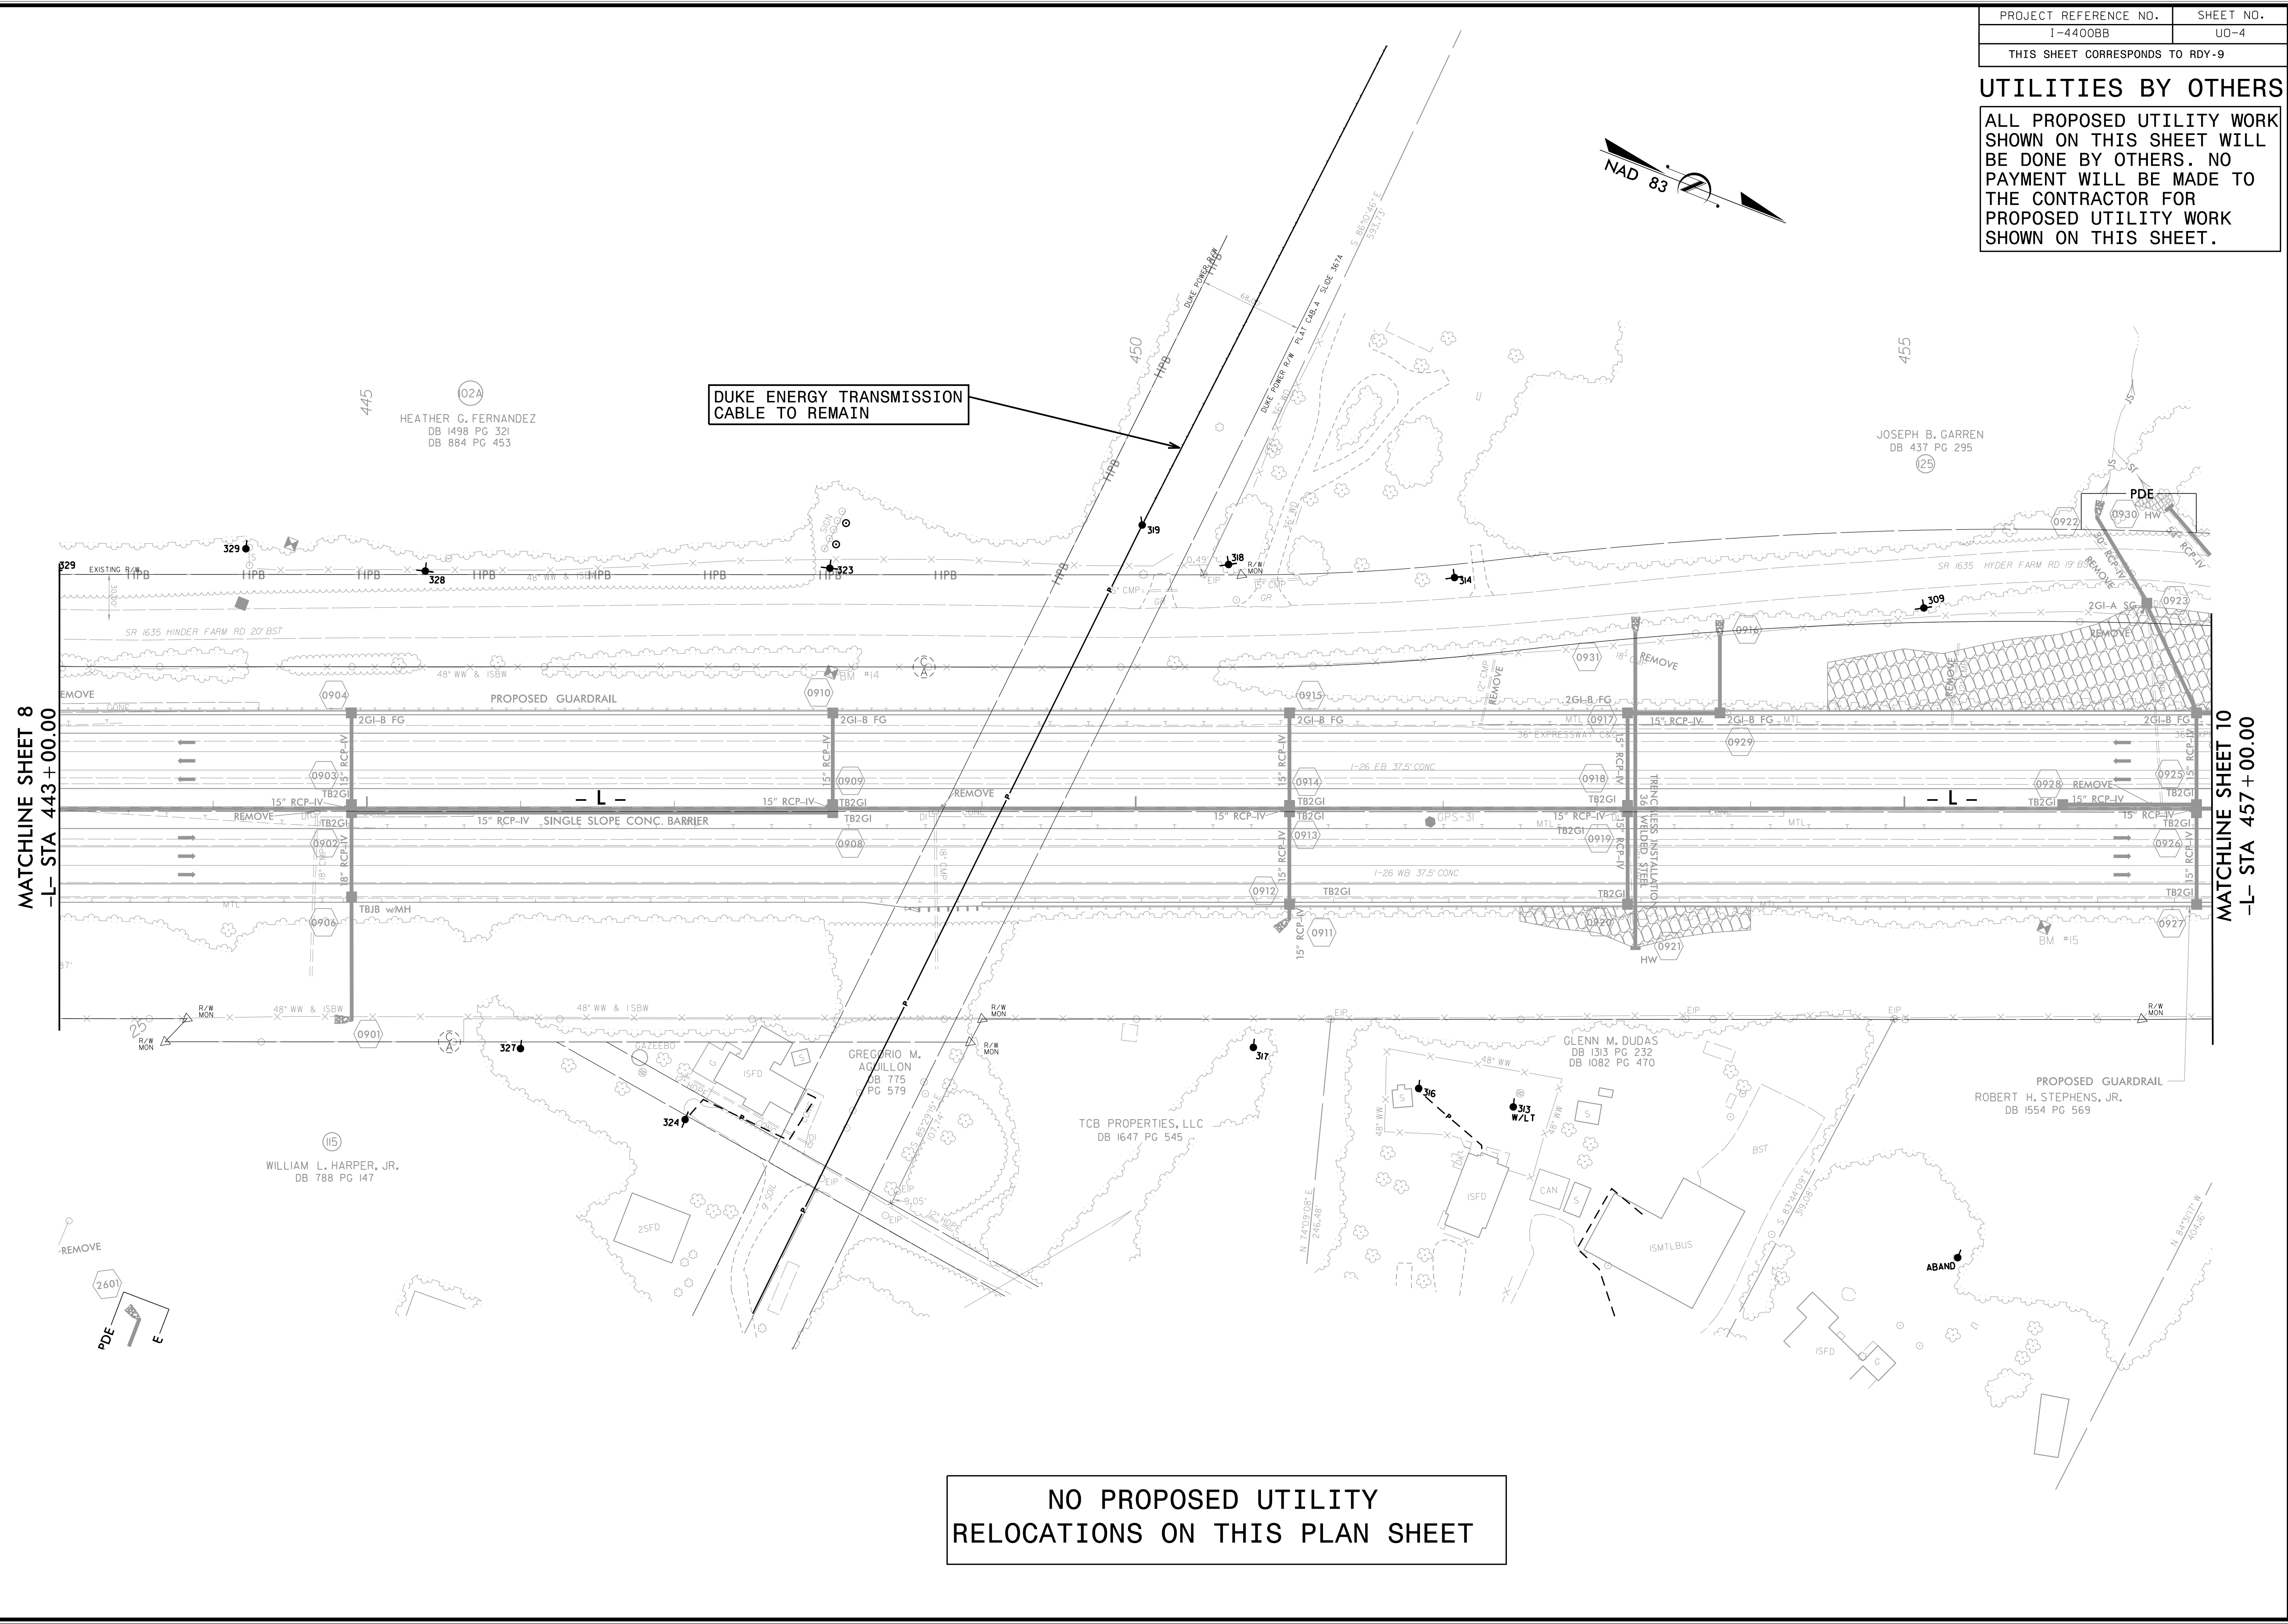


### UTILITIES BY OTHERS

ALL PROPOSED UTILITY WORK SHOWN ON THIS SHEET WILL BE DONE BY OTHERS. NO PAYMENT WILL BE MADE TO THE CONTRACTOR FOR PROPOSED UTILITY WORK SHOWN ON THIS SHEET.

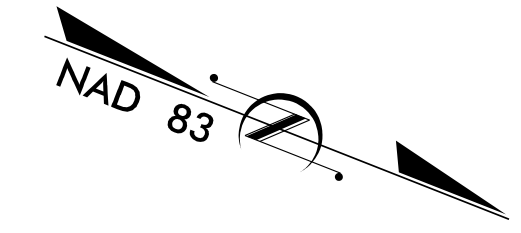

MATCHLINE SHEET 8  
-L- STA 443 + 00.00

MATCHLINE SHEET 10  
-L- STA 457 + 00.00

DUKE ENERGY TRANSMISSION  
CABLE TO REMAIN

NO PROPOSED UTILITY  
RELOCATIONS ON THIS PLAN SHEET

TRANSPORTATION 31733-02 I-4400BB UTILITIES 14400BB UT UD-9.DGN 9/13/18