
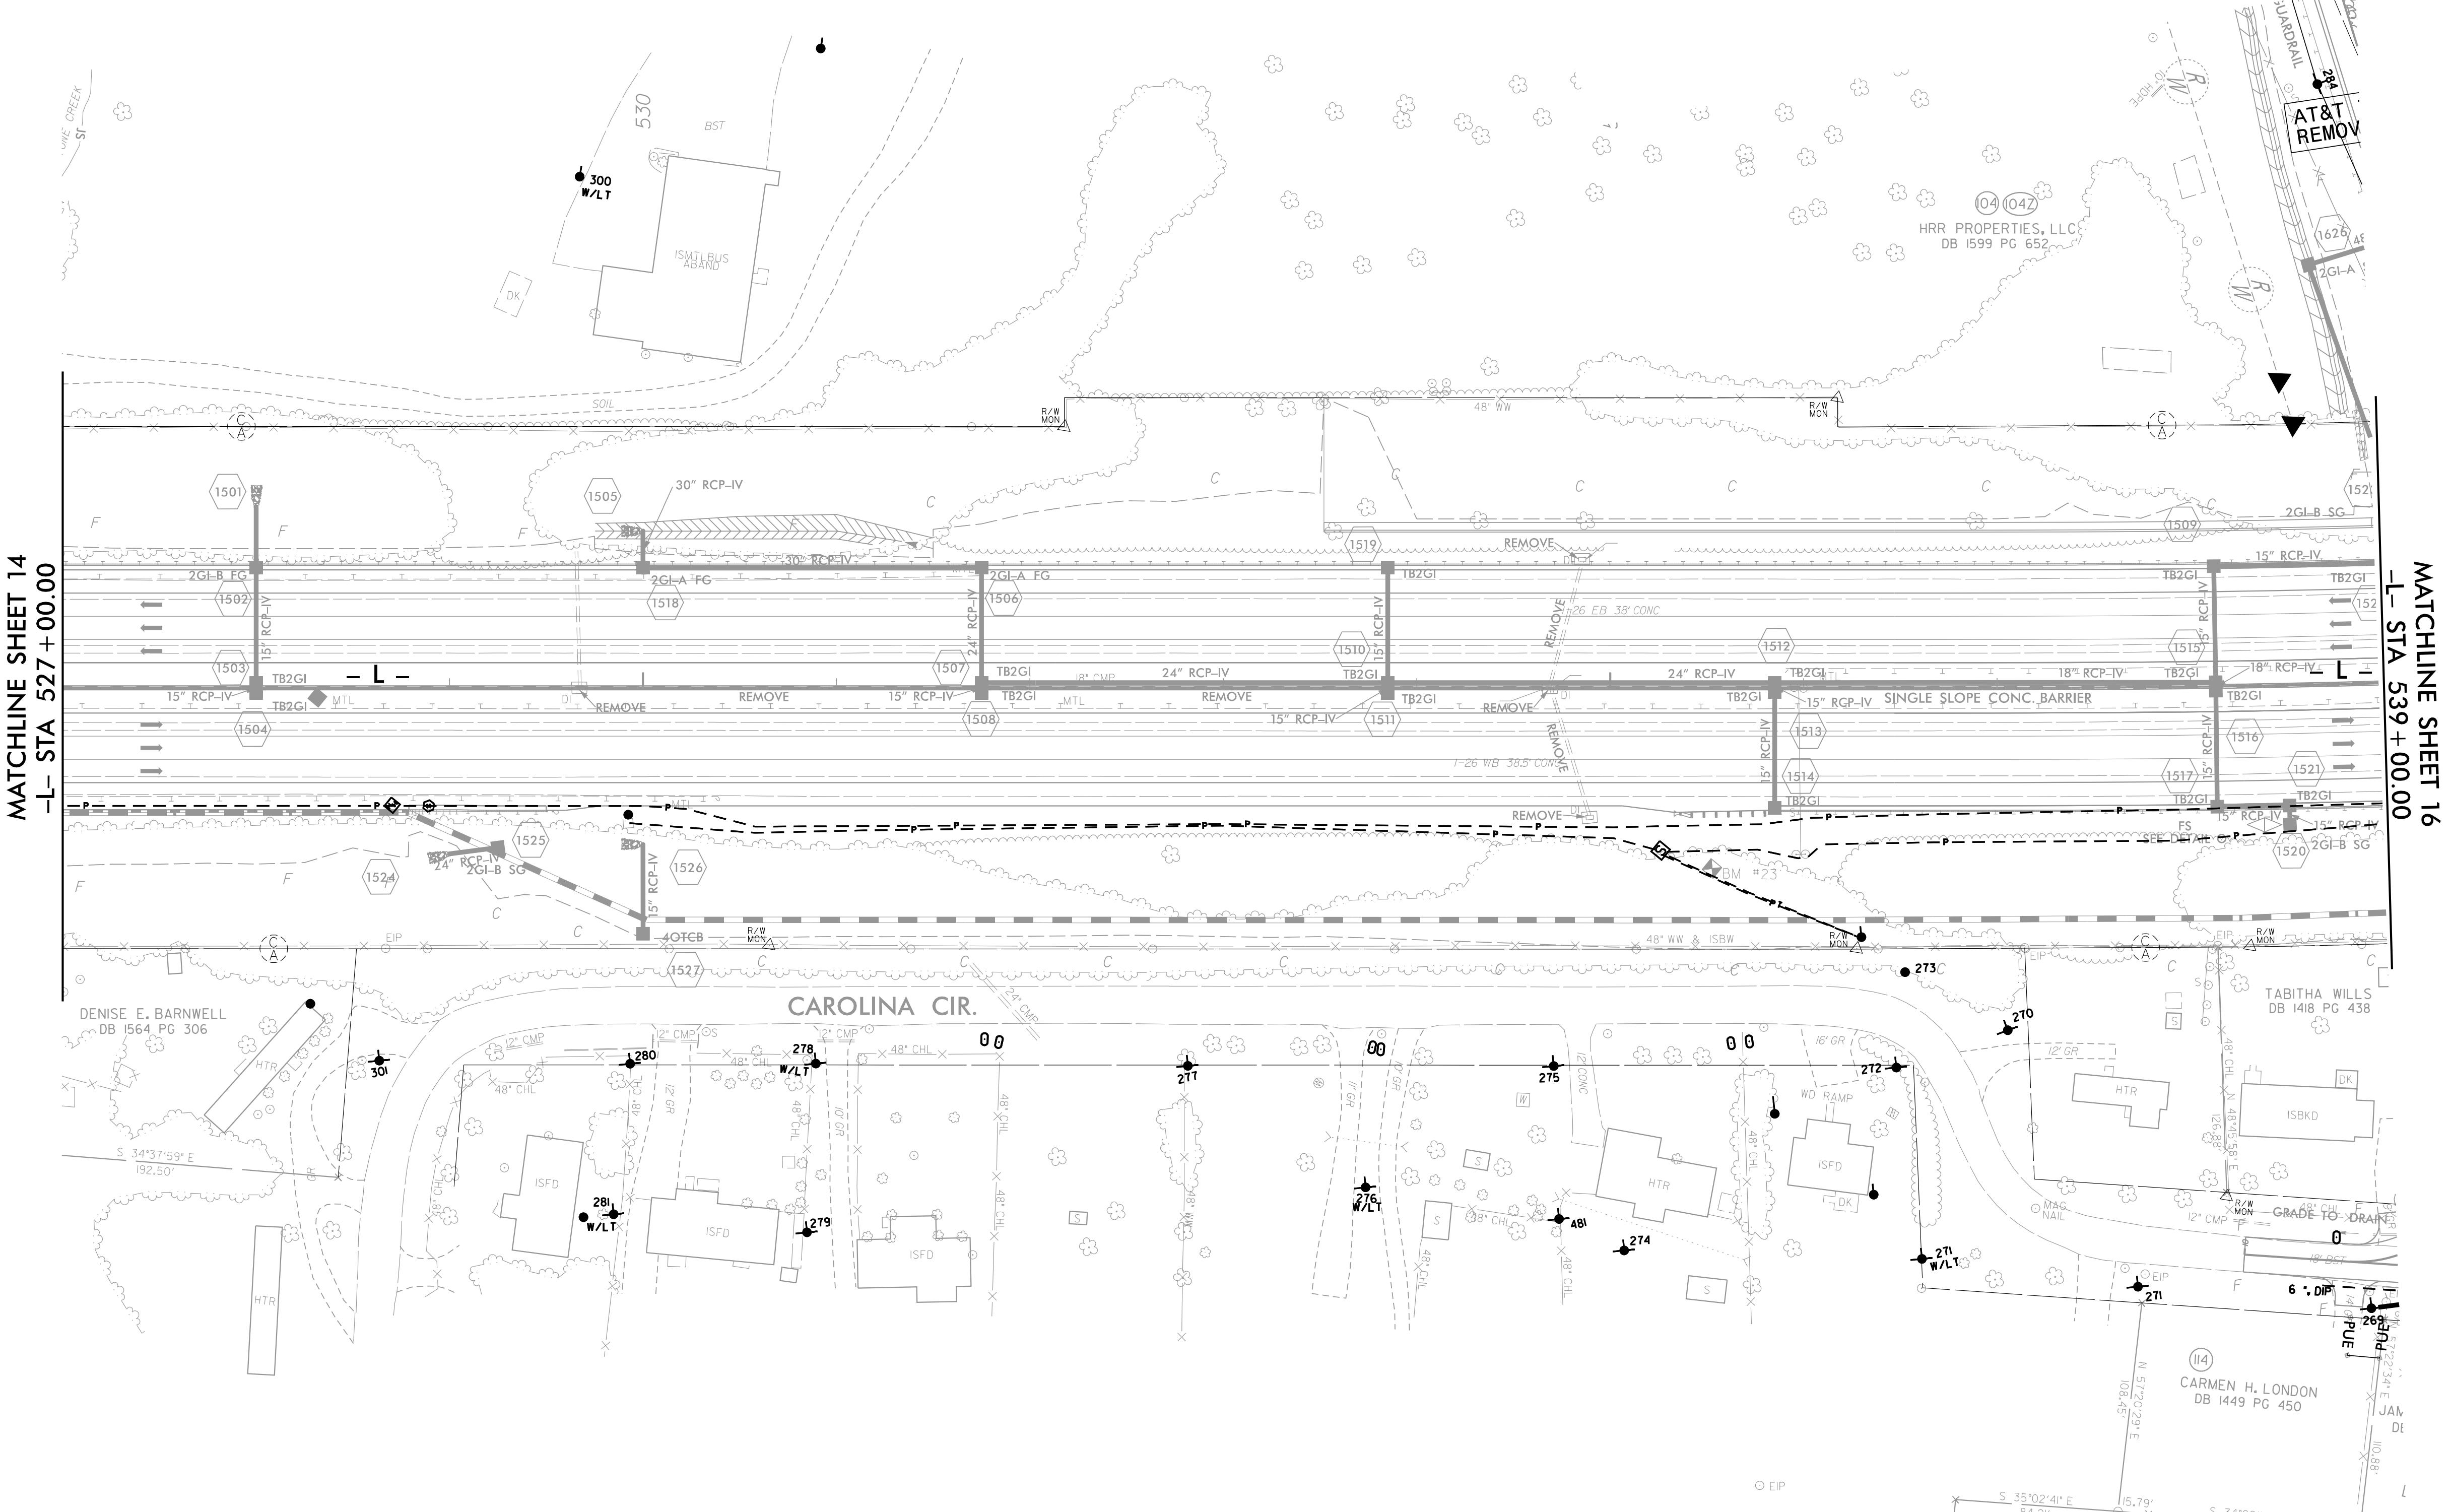


UTILITIES BY OTHERS

ALL PROPOSED UTILITY WORK SHOWN ON THIS SHEET WILL BE DONE BY OTHERS. NO PAYMENT WILL BE MADE TO THE CONTRACTOR FOR PROPOSED UTILITY WORK SHOWN ON THIS SHEET.

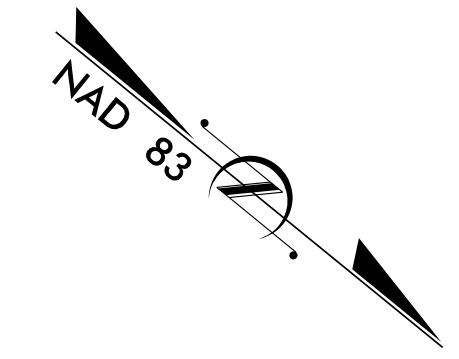

NO PROPOSED UTILITY RELOCATIONS ON THIS PLAN SHEET

UG POWER IS ASSOCIATED WITH INTERSTATE LIGHTING. PLEASE SEE LIGHTING PLANS FOR FURTHER INFORMATION

TRANSPORTATION: 31733-02 I-4400BB UTILITIES 14.4000BB-UT-UD-15.DGN 9/13/18