

### UTILITIES BY OTHERS

ALL PROPOSED UTILITY WORK SHOWN ON THIS SHEET WILL BE DONE BY OTHERS. NO PAYMENT WILL BE MADE TO THE CONTRACTOR FOR PROPOSED UTILITY WORK SHOWN ON THIS SHEET.


TRANSPORTATION 31733-02 I-4400BB UTILITIES 14400BB-UT-UO-16.DGN 9/13/18

**MATCHLINE SHEET 27**  
-Y5- STA 14+75.00

**MATCHLINE SHEET 15**  
-L- STA 539+00.00

**MATCHLINE SHEET UO-28**  
-Y5- STA 24+25.00

**MATCHLINE SHEET 17**  
-L- STA 553+00.00

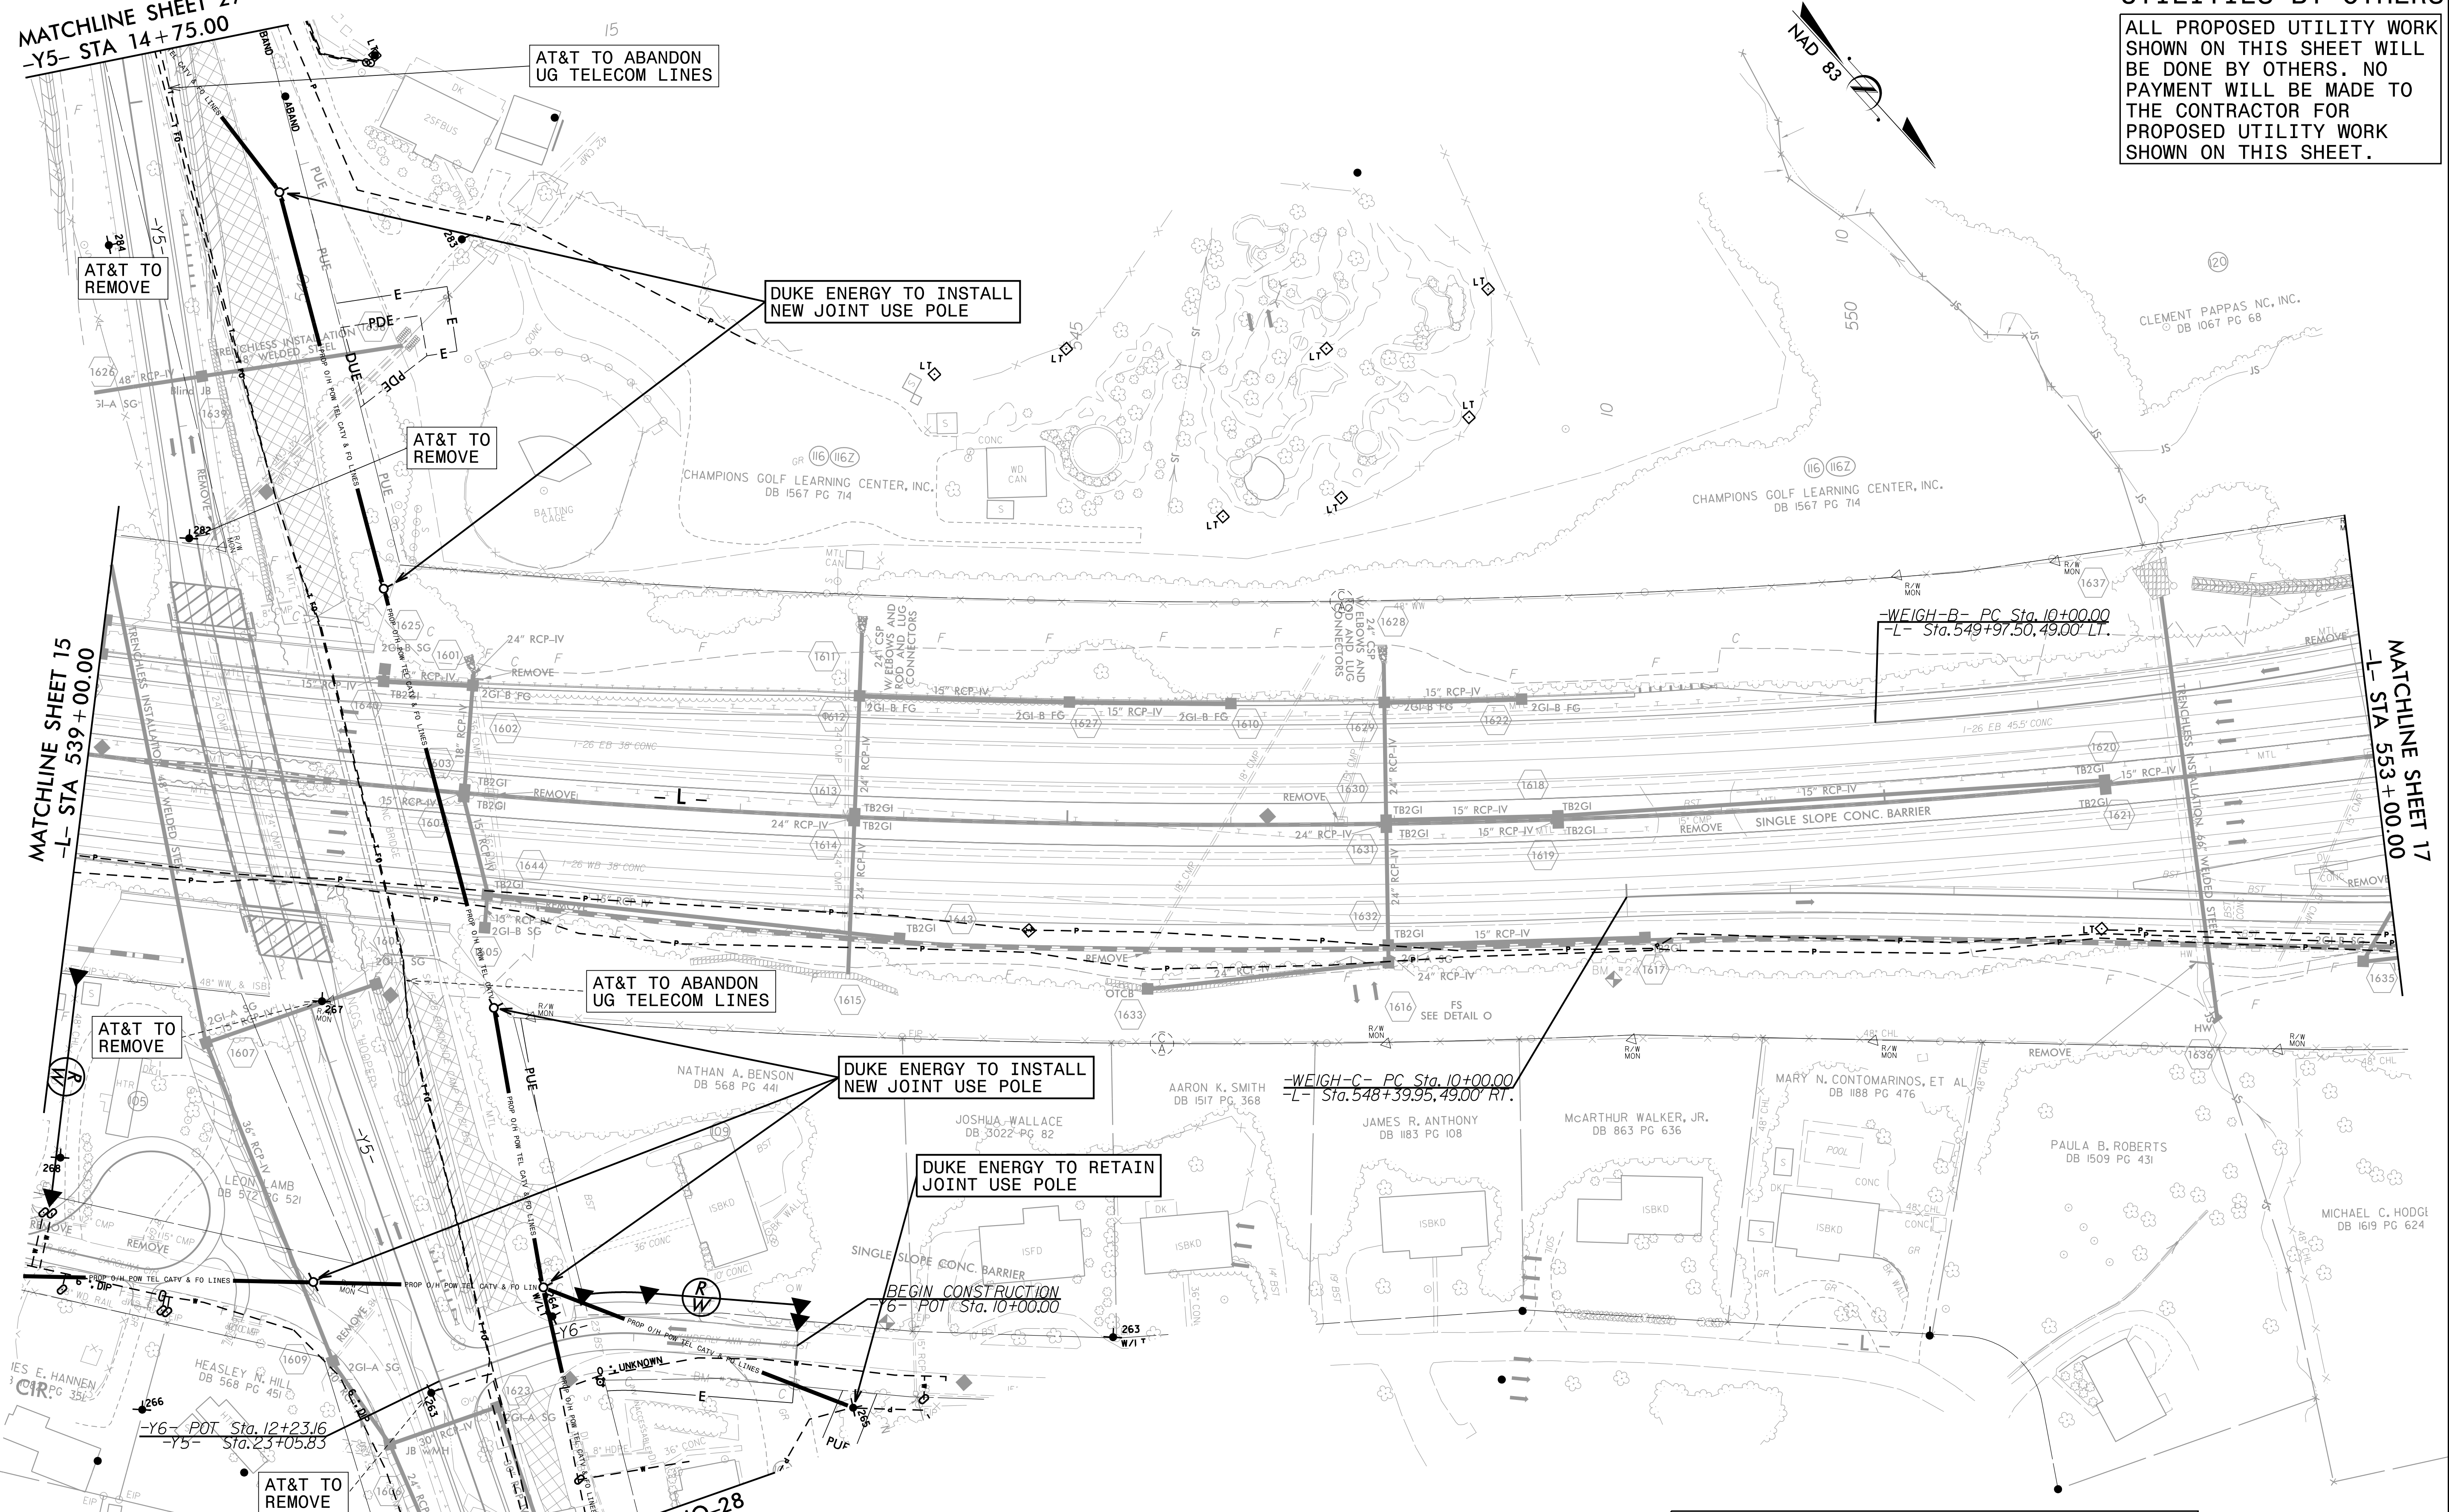

**SEE UC-16 FOR WATER/SEWER CONSTRUCTION**