
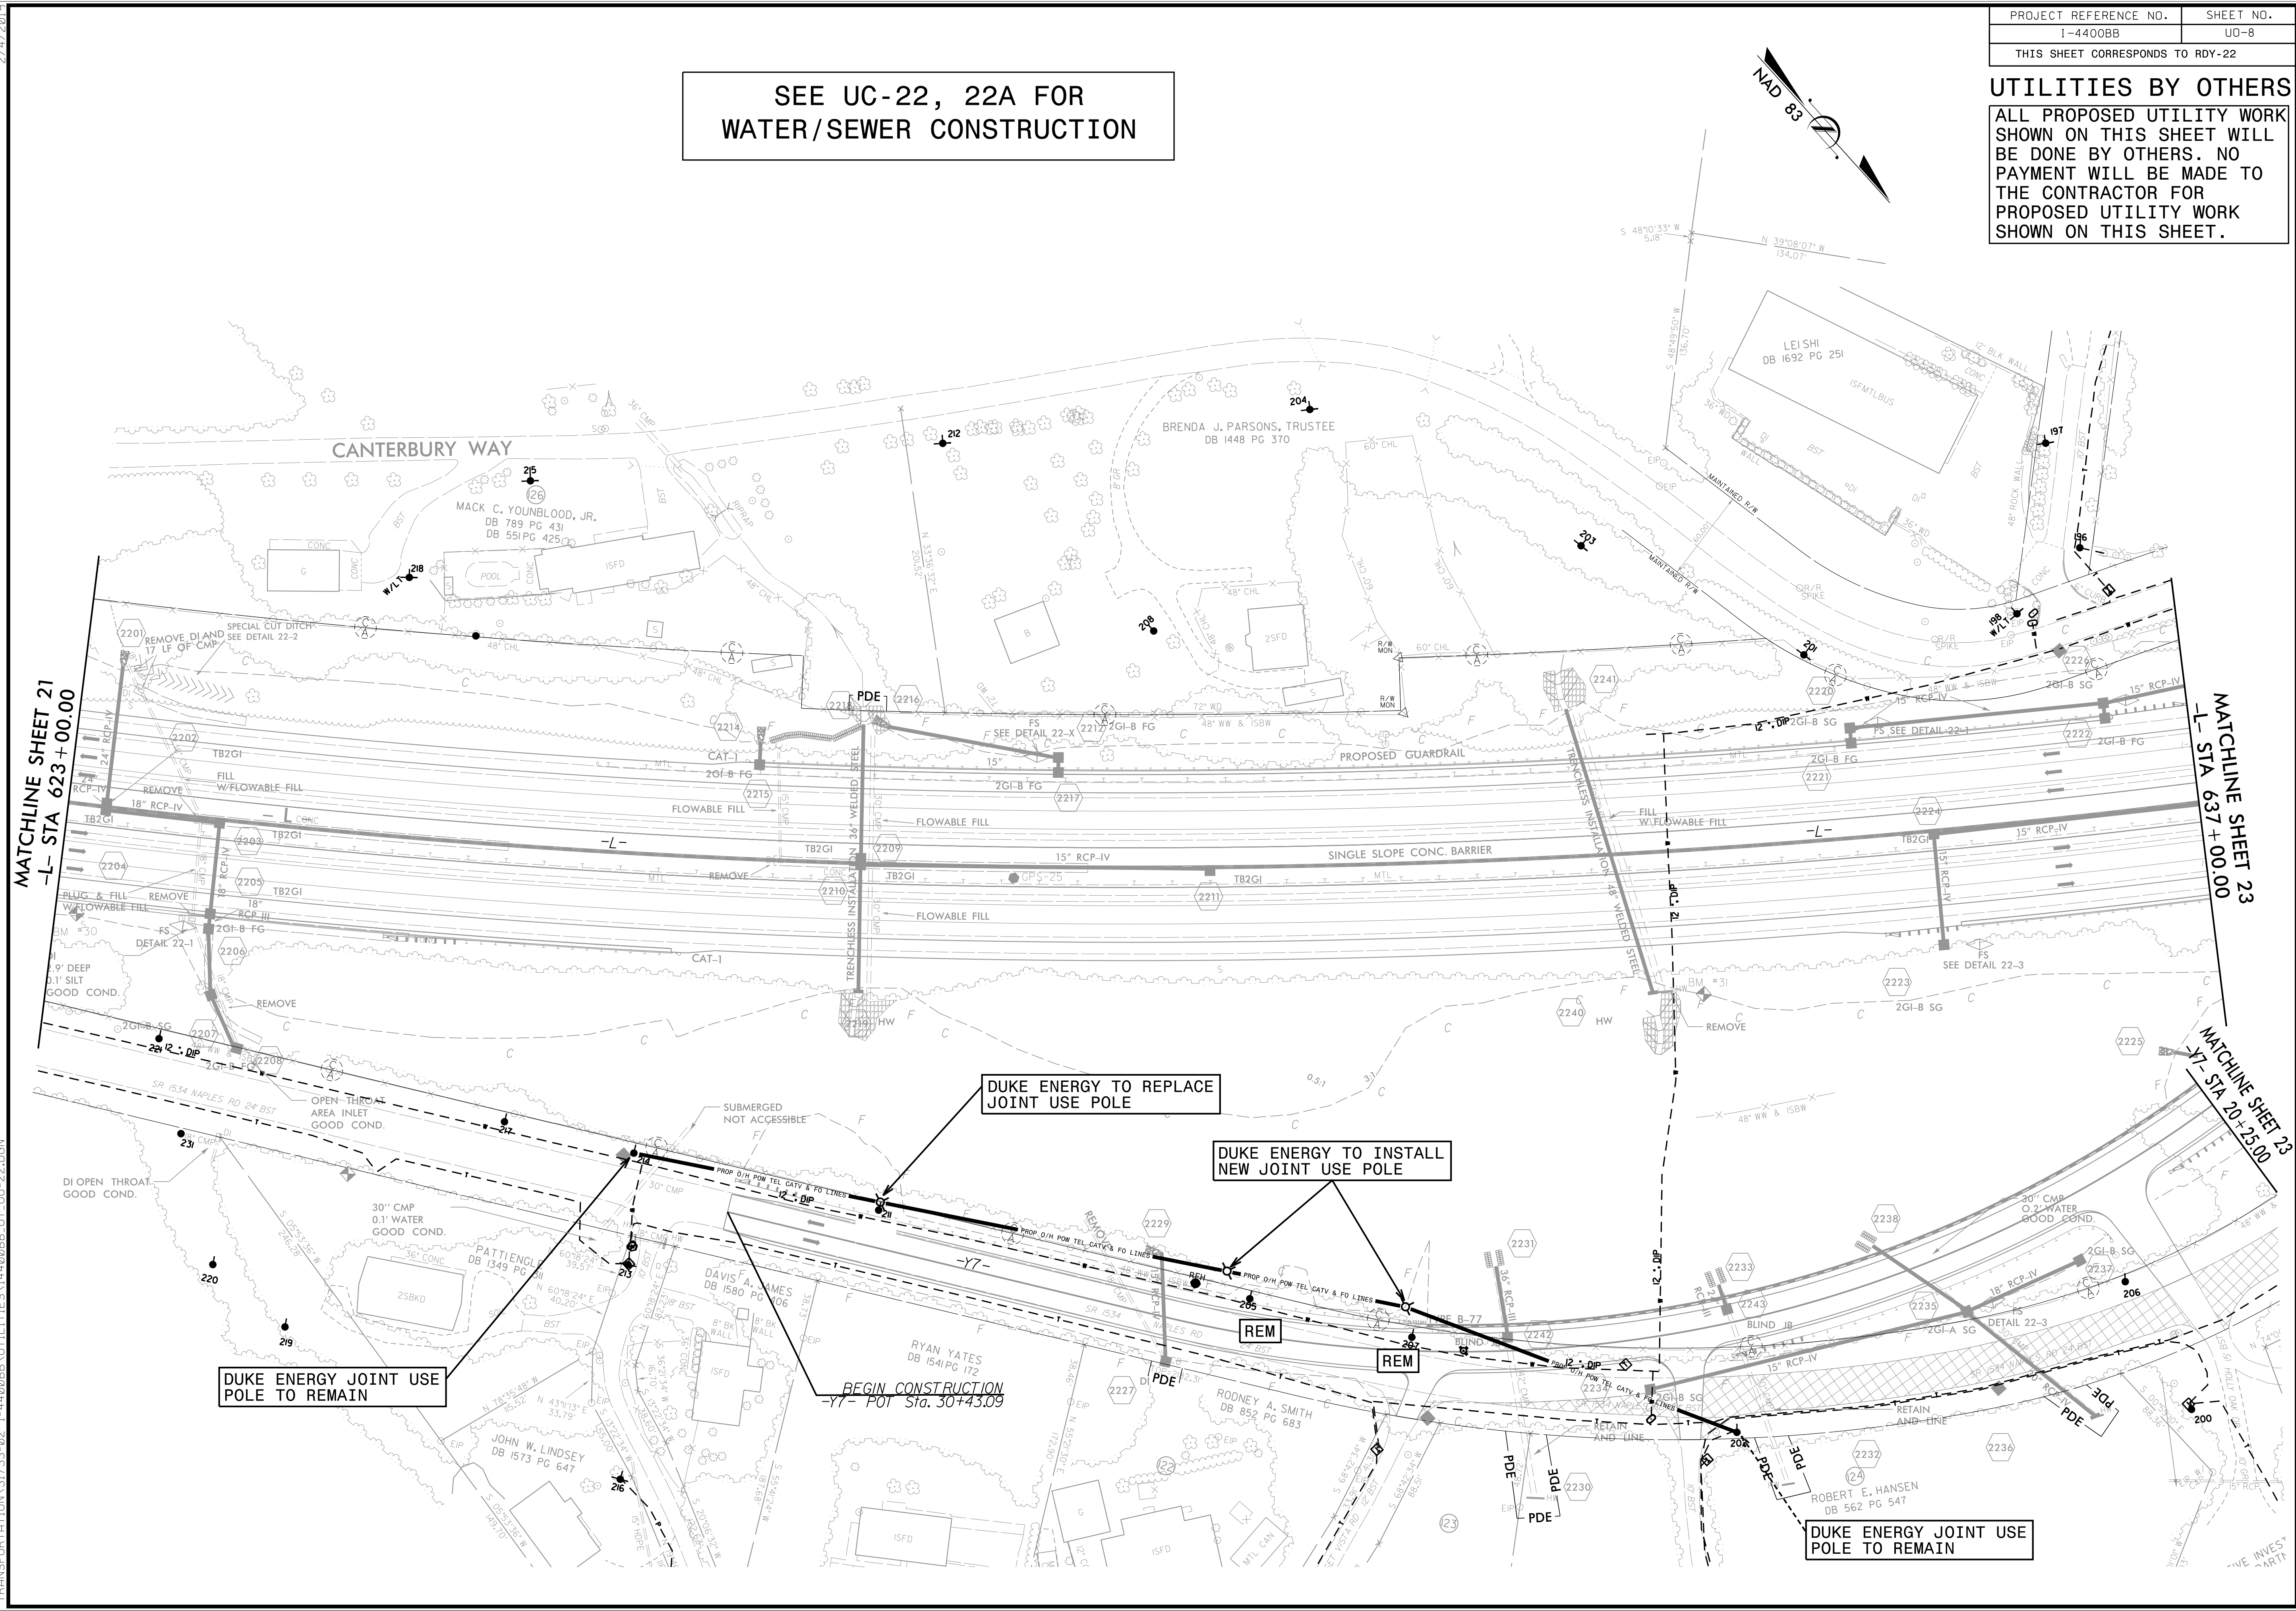


SEE UC-22, 22A FOR  
WATER/SEWER CONSTRUCTION

**UTILITIES BY OTHERS**  
ALL PROPOSED UTILITY WORK SHOWN ON THIS SHEET WILL BE DONE BY OTHERS. NO PAYMENT WILL BE MADE TO THE CONTRACTOR FOR PROPOSED UTILITY WORK SHOWN ON THIS SHEET.

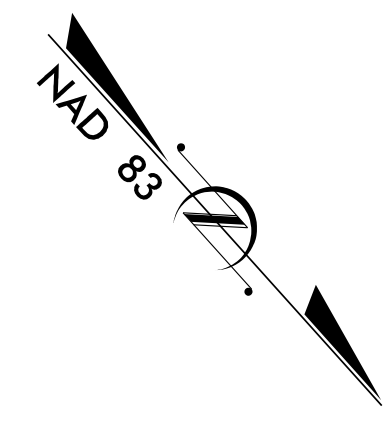

MATCHLINE SHEET 21  
-L- STA 623+00.00

MATCHLINE SHEET 23  
-L- STA 637+00.00

MATCHLINE SHEET 23  
-Y- STA 20+25.00

DUKE ENERGY JOINT USE  
POLE TO REMAIN

DUKE ENERGY TO REPLACE  
JOINT USE POLE

DUKE ENERGY TO INSTALL  
NEW JOINT USE POLE

DUKE ENERGY JOINT USE  
POLE TO REMAIN

BEGIN CONSTRUCTION  
-Y7- POT Sta. 30+43.09

TRANSPORTATION 31733-02 I-4400BB UTILITIES 14400BB-UT-UO-22.DGN 2/4/2013