
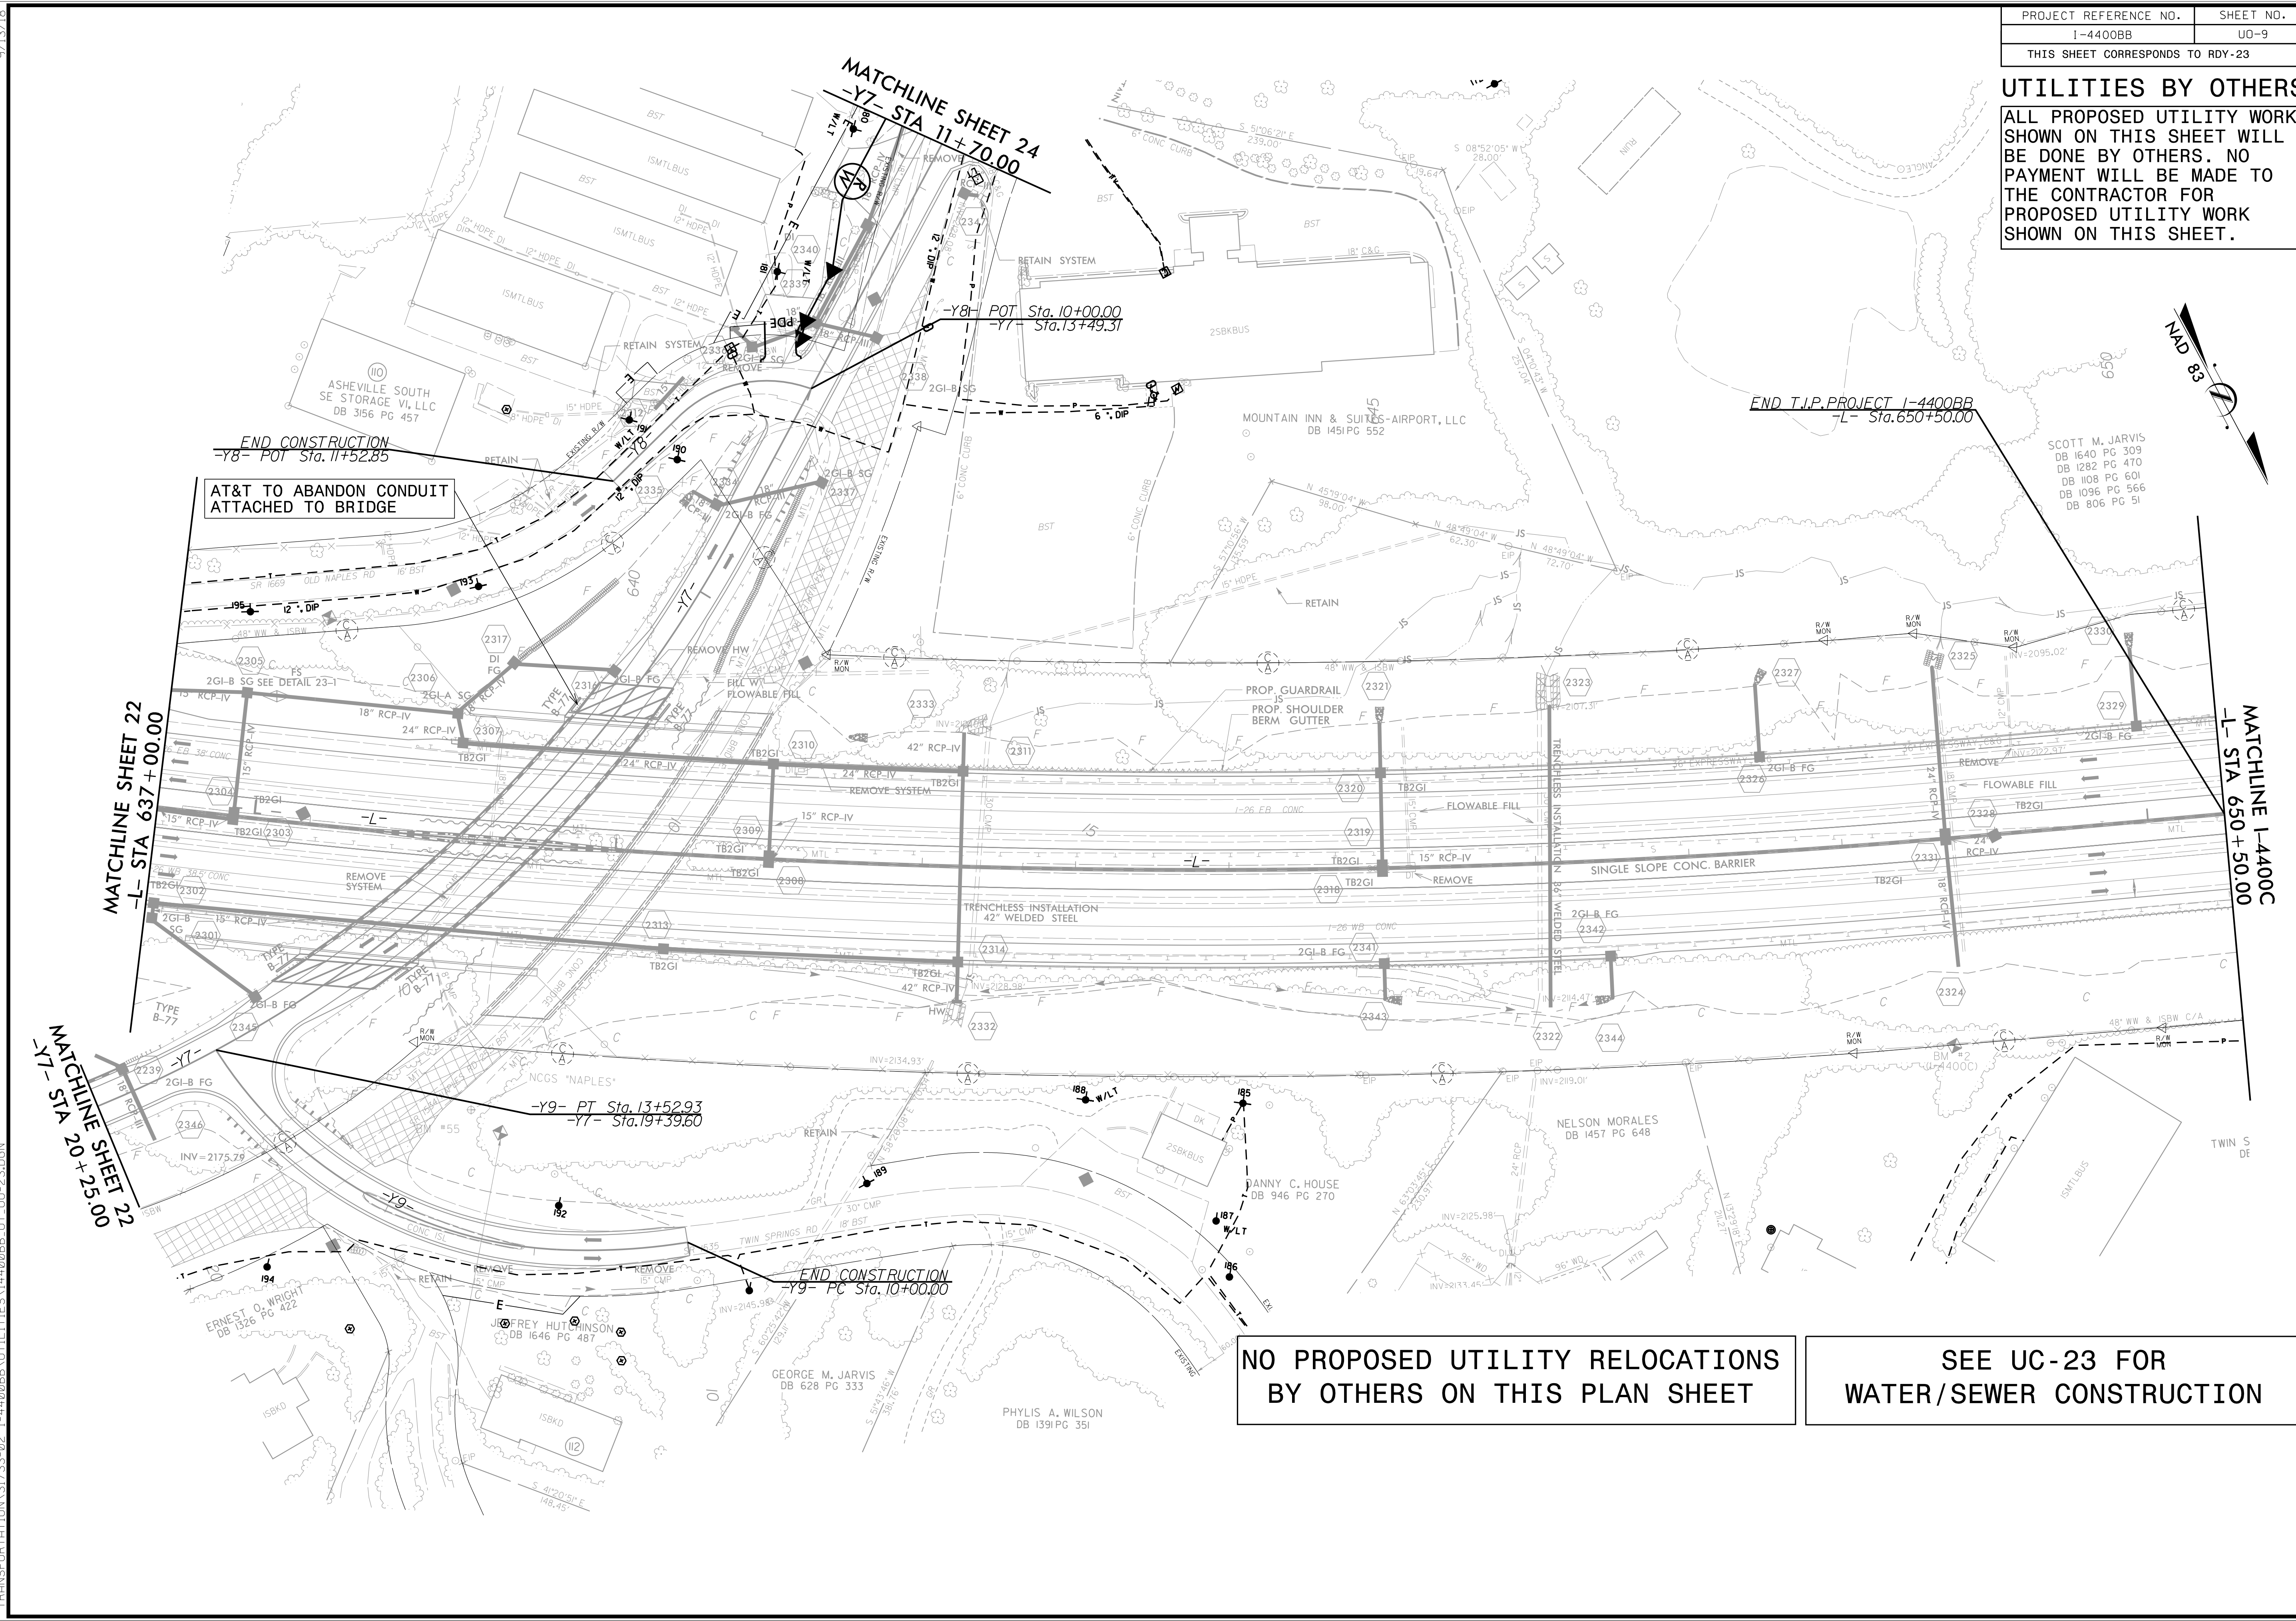


UTILITIES BY OTHERS
 ALL PROPOSED UTILITY WORK SHOWN ON THIS SHEET WILL BE DONE BY OTHERS. NO PAYMENT WILL BE MADE TO THE CONTRACTOR FOR PROPOSED UTILITY WORK SHOWN ON THIS SHEET.

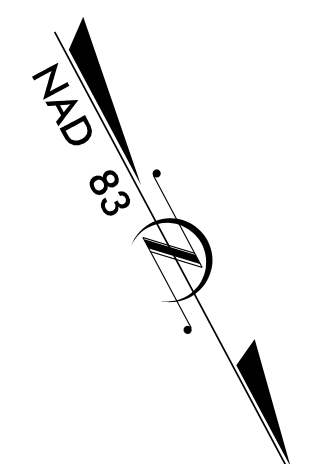

END CONSTRUCTION
 -Y8- POT Sta. 11+52.85

AT&T TO ABANDON CONDUIT ATTACHED TO BRIDGE

MATCHLINE SHEET 24
 -Y7- STA 11+70.00

-Y8- POT Sta. 10+00.00
 -Y7- Sta. 13+49.31

END T.I.P. PROJECT I-4400BB
 -L- Sta. 650+50.00

MATCHLINE SHEET 22
 -L- STA 637+00.00

MATCHLINE SHEET 22
 -Y7- STA 20+25.00

MATCHLINE I-4400C
 -L- STA 650+50.00

-Y9- PT Sta. 13+52.93
 -Y7- Sta. 19+39.60

END CONSTRUCTION
 -Y9- PC Sta. 10+00.00

NO PROPOSED UTILITY RELOCATIONS BY OTHERS ON THIS PLAN SHEET

SEE UC-23 FOR WATER/SEWER CONSTRUCTION

9/13/18
 TRANSPORTATION\31733-02 I-4400BB UTILITIES\4400BB-UT-U0-23.DGN