
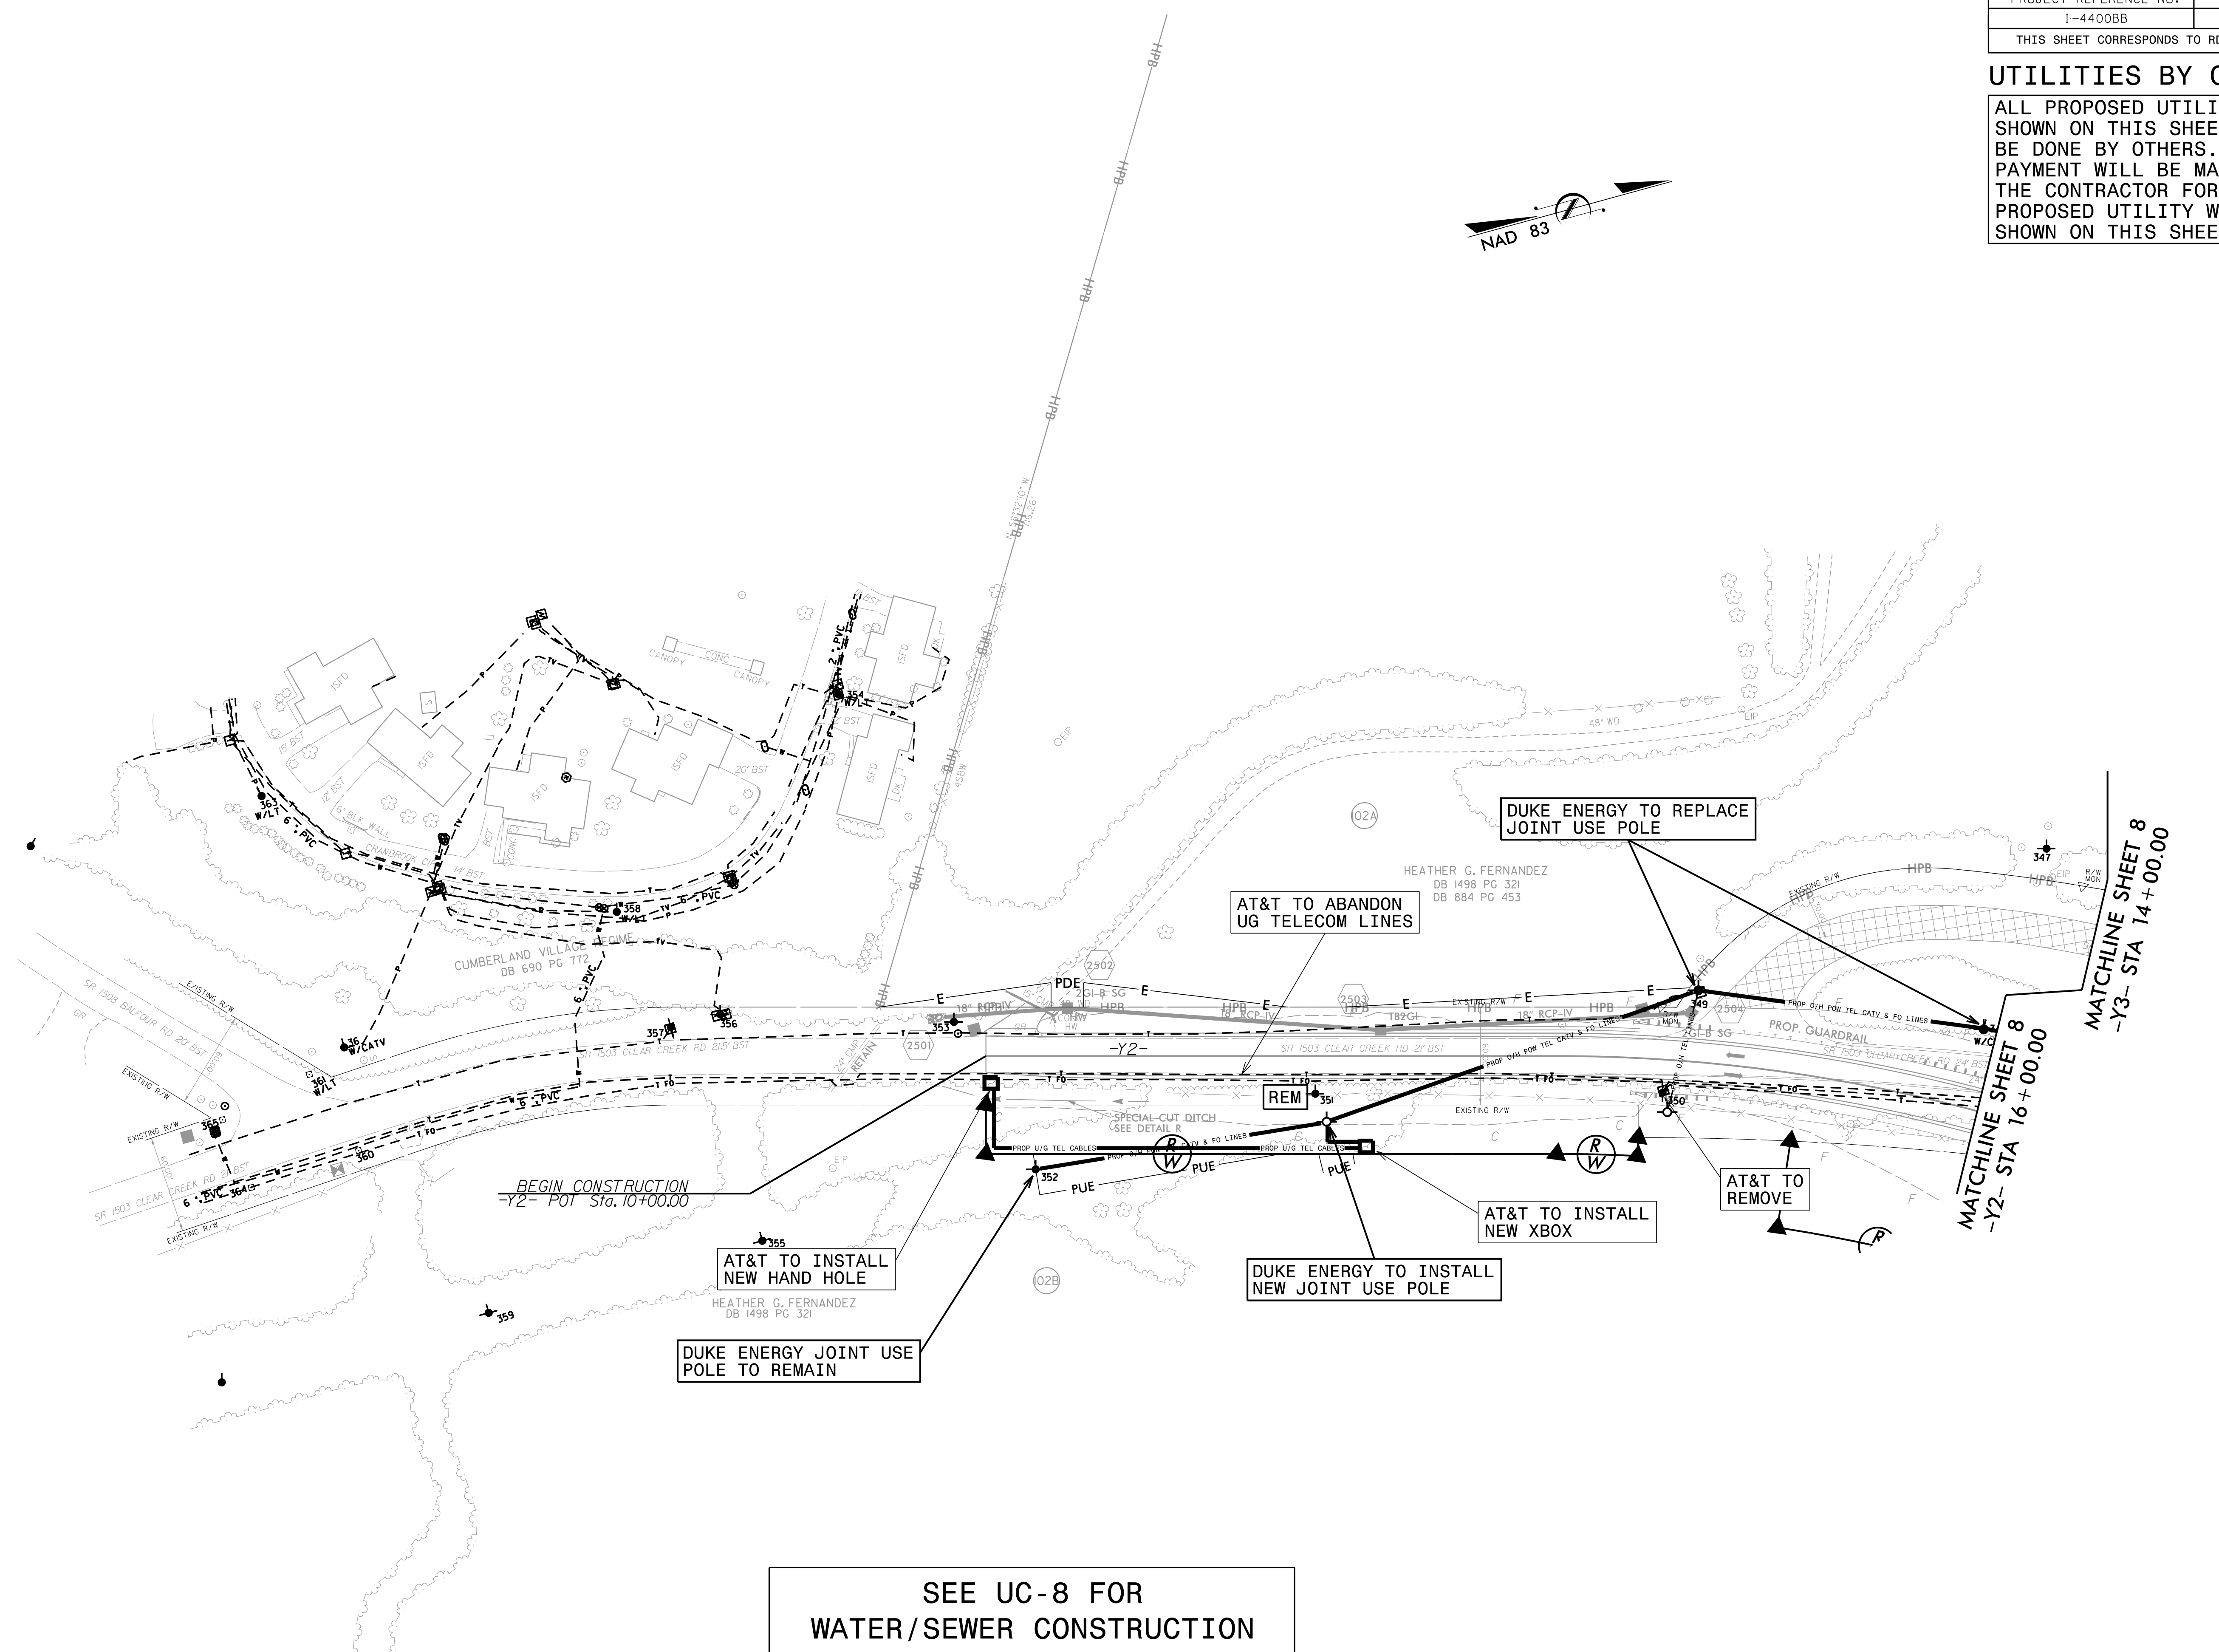


UTILITIES BY OTHERS

ALL PROPOSED UTILITY WORK SHOWN ON THIS SHEET WILL BE DONE BY OTHERS. NO PAYMENT WILL BE MADE TO THE CONTRACTOR FOR PROPOSED UTILITY WORK SHOWN ON THIS SHEET.

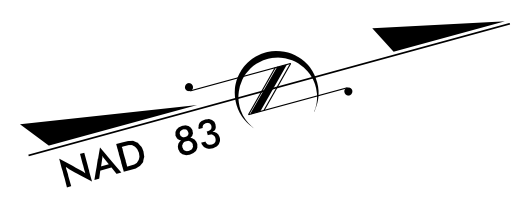

DUKE ENERGY TO REPLACE JOINT USE POLE

AT&T TO ABANDON UG TELECOM LINES

AT&T TO REMOVE

AT&T TO INSTALL NEW XBOX

DUKE ENERGY TO INSTALL NEW JOINT USE POLE

AT&T TO INSTALL NEW HAND HOLE

DUKE ENERGY JOINT USE POLE TO REMAIN

BEGIN CONSTRUCTION
-Y2- POT Sta. 10+00.00

SEE UC-8 FOR
WATER/SEWER CONSTRUCTION

MATCHLINE SHEET 8
-Y2- STA 16+00.00

MATCHLINE SHEET 8
-Y3- STA 14+00.00

9/13/18 TRANSPORTATION\31733-02 I-4400BB\UTILITIES\I-4400BB-UT-U0-25.DGN