


9/13/18


PROJECT REFERENCE NO.	SHEET NO.
I-4400BB	U0-12
THIS SHEET CORRESPONDS TO RDY-27	

### UTILITIES BY OTHERS

ALL PROPOSED UTILITY WORK SHOWN ON THIS SHEET WILL BE DONE BY OTHERS. NO PAYMENT WILL BE MADE TO THE CONTRACTOR FOR PROPOSED UTILITY WORK SHOWN ON THIS SHEET.

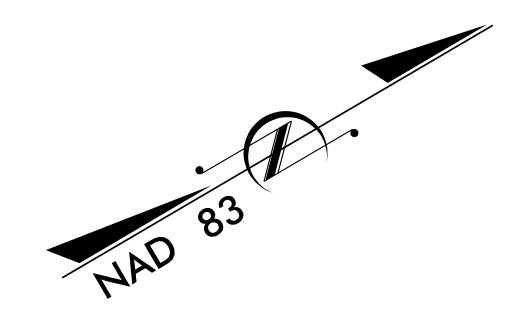

TRANSPORTATION\31723-02\_I-4400BB\UTILITIES\I4400BB\_U0-12.DGN

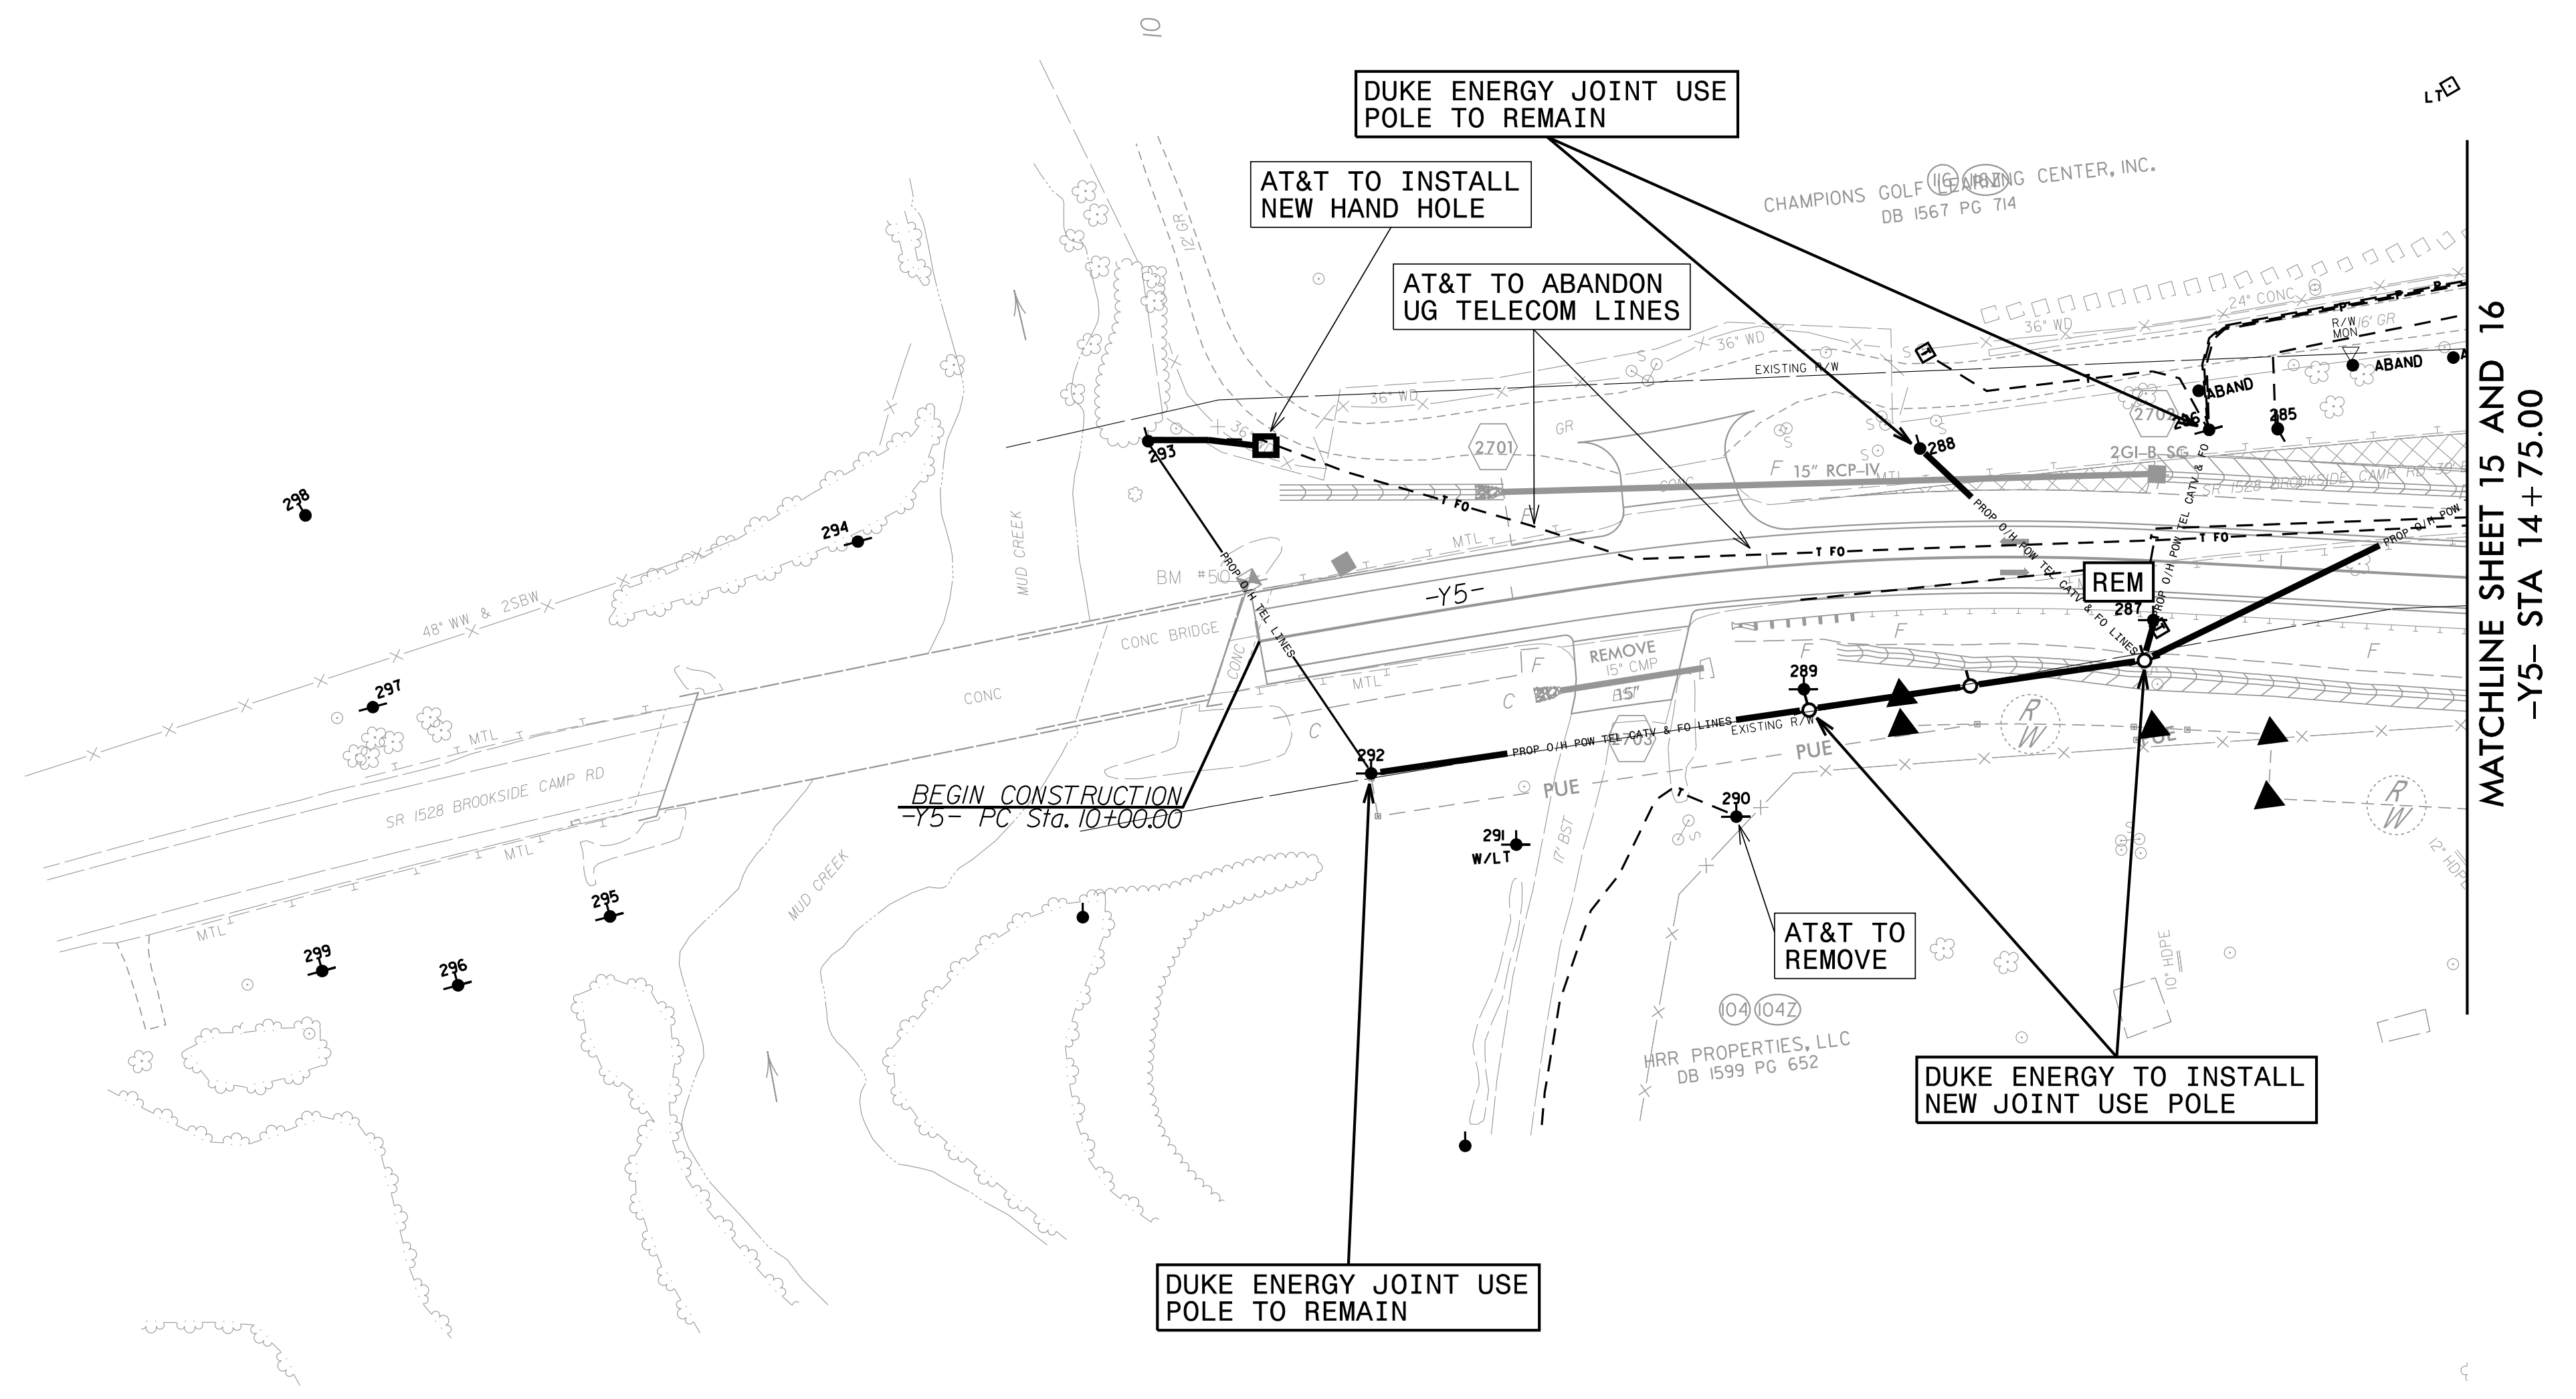

MATCHLINE SHEET 15 AND 16  
-Y5- STA 14+75.00