


NOTE: ALL DIMENSIONS SHOWN ARE RADIAL. ALL GIRDER DIMENSIONS ARE NORMAL TO THE SHORT CHORD.

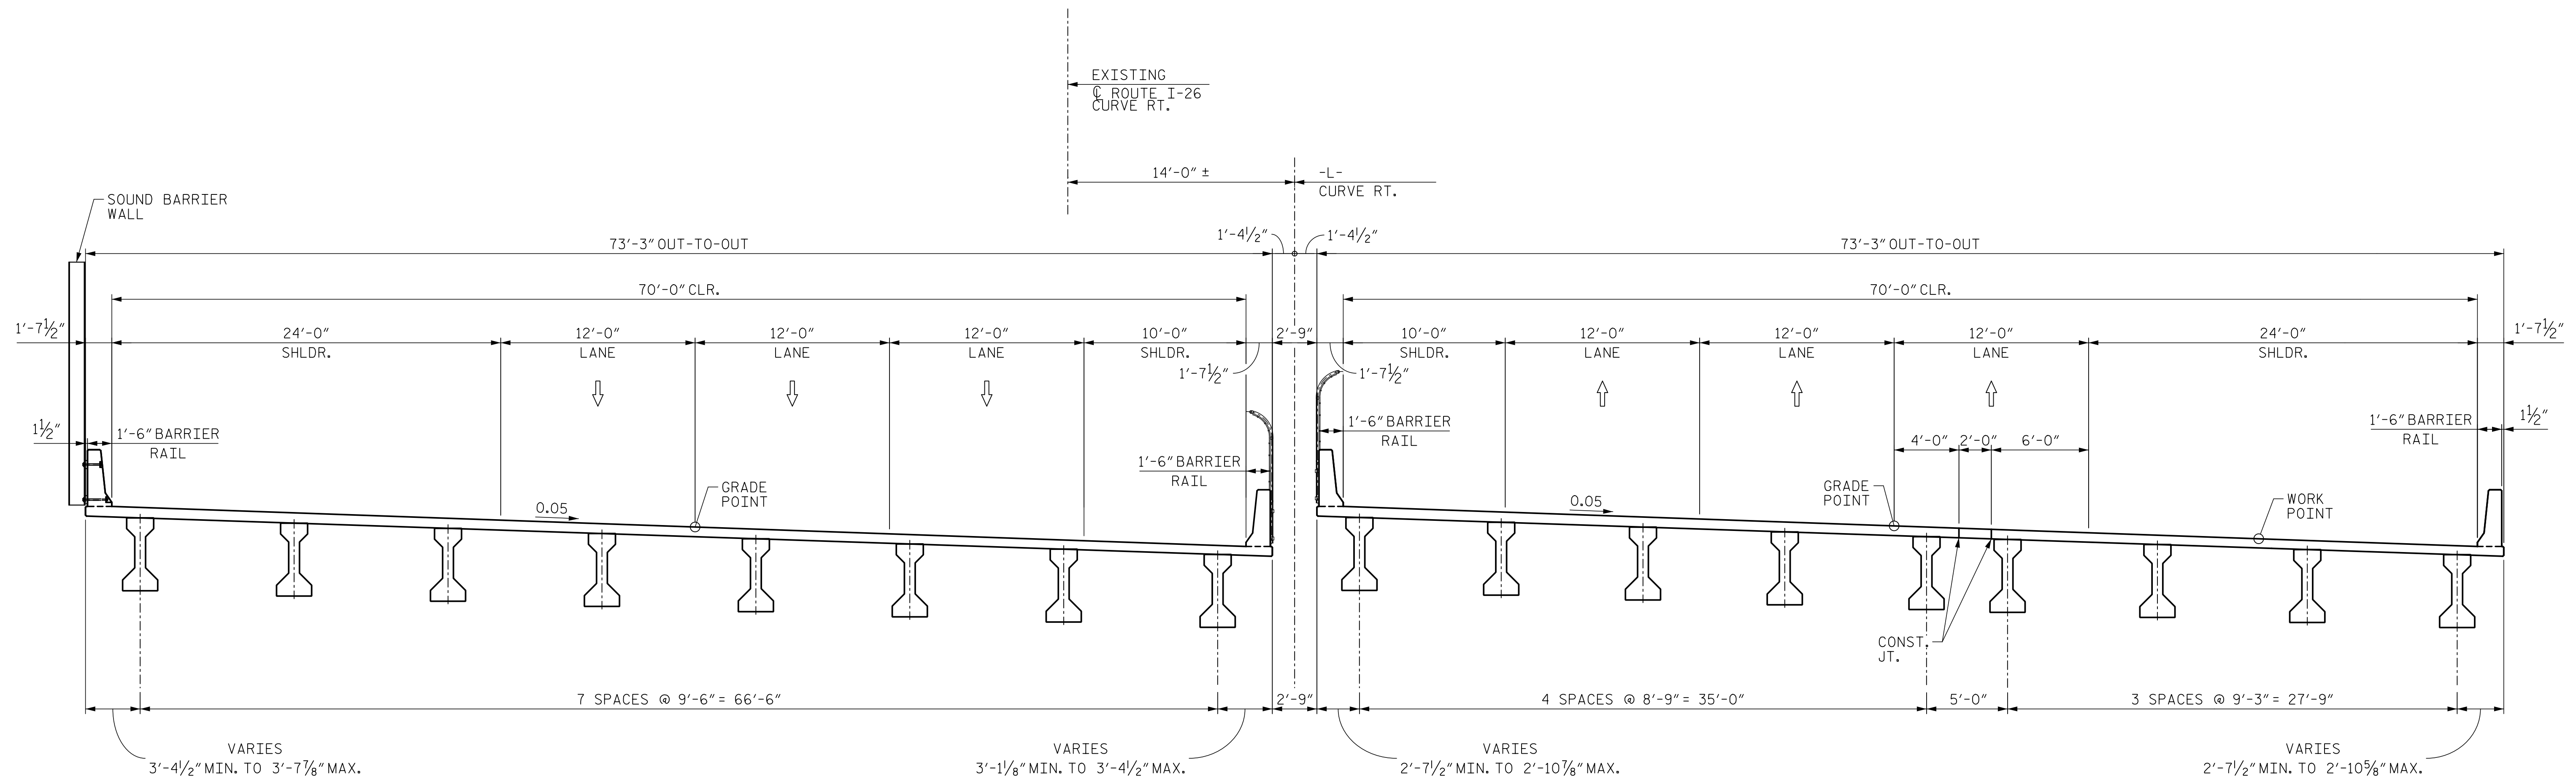


**FINAL CONDITION**

(SHIFT LEFT LANE BRIDGE TRAFFIC TO NEW LEFT LANE BRIDGE. REMOVE PORTABLE CONCRETE BARRIER. MOVE RIGHT BRIDGE TRAFFIC TO FINAL TRAFFIC CONDITION.)

PROJECT NO. I-4400 BB  
HENDERSON COUNTY  
 STATION: 421+74.67 -L-

SHEET 3 OF 3

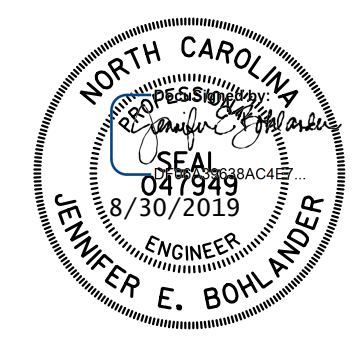

**DOCUMENT NOT CONSIDERED FINAL UNLESS ALL SIGNATURES COMPLETED**

|                                  |                  |  |  |
|----------------------------------|------------------|--|--|
| <b>HNTB</b>                      |                  | HNTB NORTH CAROLINA, P.C.<br>NC License No. C-1554<br>343 E. Six Forks Rd., Suite 200, Raleigh, N.C. 27609 |  |
| DRAWN BY: M. JULIAN              | DATE: 10/25/2018 | DWG. NO. 9   |  |
| CHECKED BY: J. BOHLANDER         | DATE: 3/18/2019  |  |  |
| ENGINEER OF RECORD: J. BOHLANDER | DATE: 3/18/2019  |  |  |

|   |    |      |     |    |           |
|---|----|------|-----|----|-----------|
| STATE OF NORTH CAROLINA<br>DEPARTMENT OF TRANSPORTATION<br>RALEIGH<br>SUPERSTRUCTURE<br>CONSTRUCTION SEQUENCE |    |      |     |    |           |
| REVISIONS   |    |      |     |    | SHEET NO. |
| NO.   | BY | DATE | NO. | BY | DATE      |
| 1   |    |      | 3   |    |           |
| 2   |    |      | 4   |    |           |
| TOTAL SHEETS  |    |      |     |    | 54        |

8/30/2019 10:56:02 AM \\M02-017\_14400BB\_SML\_P003\_009\_440211