


TIP NO. I - 4400C	SHEET NO. PMP - 1
APPROVED: <u>Andrew D. Klinksiek</u> <small>DocuSigned by: Andrew D. Klinksiek E3D78F84596E44B...</small>	
DATE: 7/5/2019	
	
DOCUMENT NOT CONSIDERED FINAL UNLESS ALL SIGNATURES COMPLETED	

**STATE OF NORTH CAROLINA  
DEPARTMENT OF TRANSPORTATION**

**PAVEMENT MARKING PLAN  
HENDERSON /BUNCOMBE COUNTIES**

**T.I.P.: I-4400C**

**CONTRACT: C204265**

**INDEX**

SHEET NO.	DESCRIPTION
PMP - 1	PAVEMENT MARKING PLAN TITLE SHEET
PMP - 1A	PAVEMENT MARKING SCHEDULE AND LEGEND
PMP - 2-3	PAVEMENT MARKING DETAILS

**GENERAL NOTES**

- THE FOLLOWING GENERAL NOTES APPLY AT ALL TIMES FOR THE DURATION OF THE CONSTRUCTION PROJECT, EXCEPT WHEN OTHERWISE NOTED IN THE PLAN, OR DIRECTED BY THE ENGINEER.
- A) INSTALL PAVEMENT MARKINGS AND PAVEMENT MARKERS ON THE FINAL SURFACE AS FOLLOWS:
- | ROAD NAME  | MARKING     | MARKER        |
|------------|-------------|---------------|
| -L1-, -L2- | VARIES      | NON-CAST IRON |
| -L3-, -L4- | (SEE PLANS) | SNOWPLOWABLE  |
- B) TIE PROPOSED PAVEMENT MARKING LINES TO EXISTING PAVEMENT MARKING LINES.
- C) REMOVE/REPLACE ANY CONFLICTING/DAMAGED PAVEMENT MARKINGS AND MARKERS.
- D) UNLESS OTHERWISE SPECIFIED, HEATED-IN-PLACE THERMOPLASTIC MAY BE USED IN LIEU OF EXTRUDED THERMOPLASTIC FOR STOP BARS, SYMBOLS, CHARACTERS AND DIAGONALS. IF HEATED-IN-PLACE IS USED, IT SHALL BE PAID FOR USING THE EXTRUDED THERMOPLASTIC PAY ITEM.
- E) SEE ROADWAY PLANS FOR ALTERNATE CURB RAMP DESIGNS WHEN INDICATED ON PAVEMENT MARKING DETAIL SHEETS.


**ROADWAY STANDARD DRAWING**

THE FOLLOWING ROADWAY STANDARDS AS APPEAR IN "ROADWAY STANDARD DRAWINGS" - PROJECT SERVICES UNIT - N.C. DEPARTMENT OF TRANSPORTATION - RALEIGH, N.C., DATED JANUARY 2018 ARE APPLICABLE TO THIS PROJECT AND BY REFERENCE HEREBY ARE CONSIDERED A PART OF THESE PLANS:

STD. NO.	TITLE
1205.01	PAVEMENT MARKINGS - LINE TYPES AND OFFSETS
1205.08	PAVEMENT MARKINGS - SYMBOLS AND WORD MESSAGES
1205.09	PAVEMENT MARKINGS - PAINTED ISLANDS
1250.01	RAISED PAVEMENT MARKERS - INSTALLATION SPACING
1253.01	RAISED PAVEMENT MARKERS - SNOWPLOWABLE

**PLANS REVIEWED BY: N.C.D.O.T. SIGNING AND DELINEATION UNIT**

<u>Anna G. Henderson, PE</u>	DIVISION 13 TRAFFIC ENGINEER
<u>Steven Buchanan</u>	DIVISION 14 TRAFFIC ENGINEER
<u>Scott M. Collier, PE</u>	REGIONAL TRAFFIC SAFETY ENGINEER
<u>Kelvin Jordan</u>	WESTERN SIGNING AND DELINEATION ENGINEER, DIVISIONS 7, 09-14

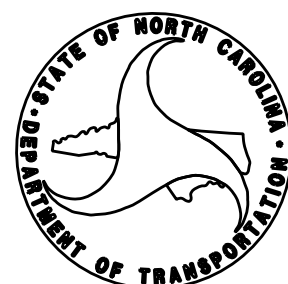

**PLAN PREPARED BY: HNTB NORTH CAROLINA, P.C.**

<u>A.D. Klinksiek, PE, PTOE</u>	PROJECT ENGINEER
<u>N.K. Vlanich, EI</u>	DESIGN ENGINEER

**HNTB** HNTB NORTH CAROLINA, P.C.  
343 E. Six Forks Road, Suite 200  
Raleigh, North Carolina 27609  
NC License No: C-1554  
(919) 546-8997