
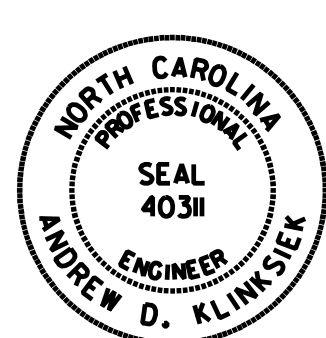
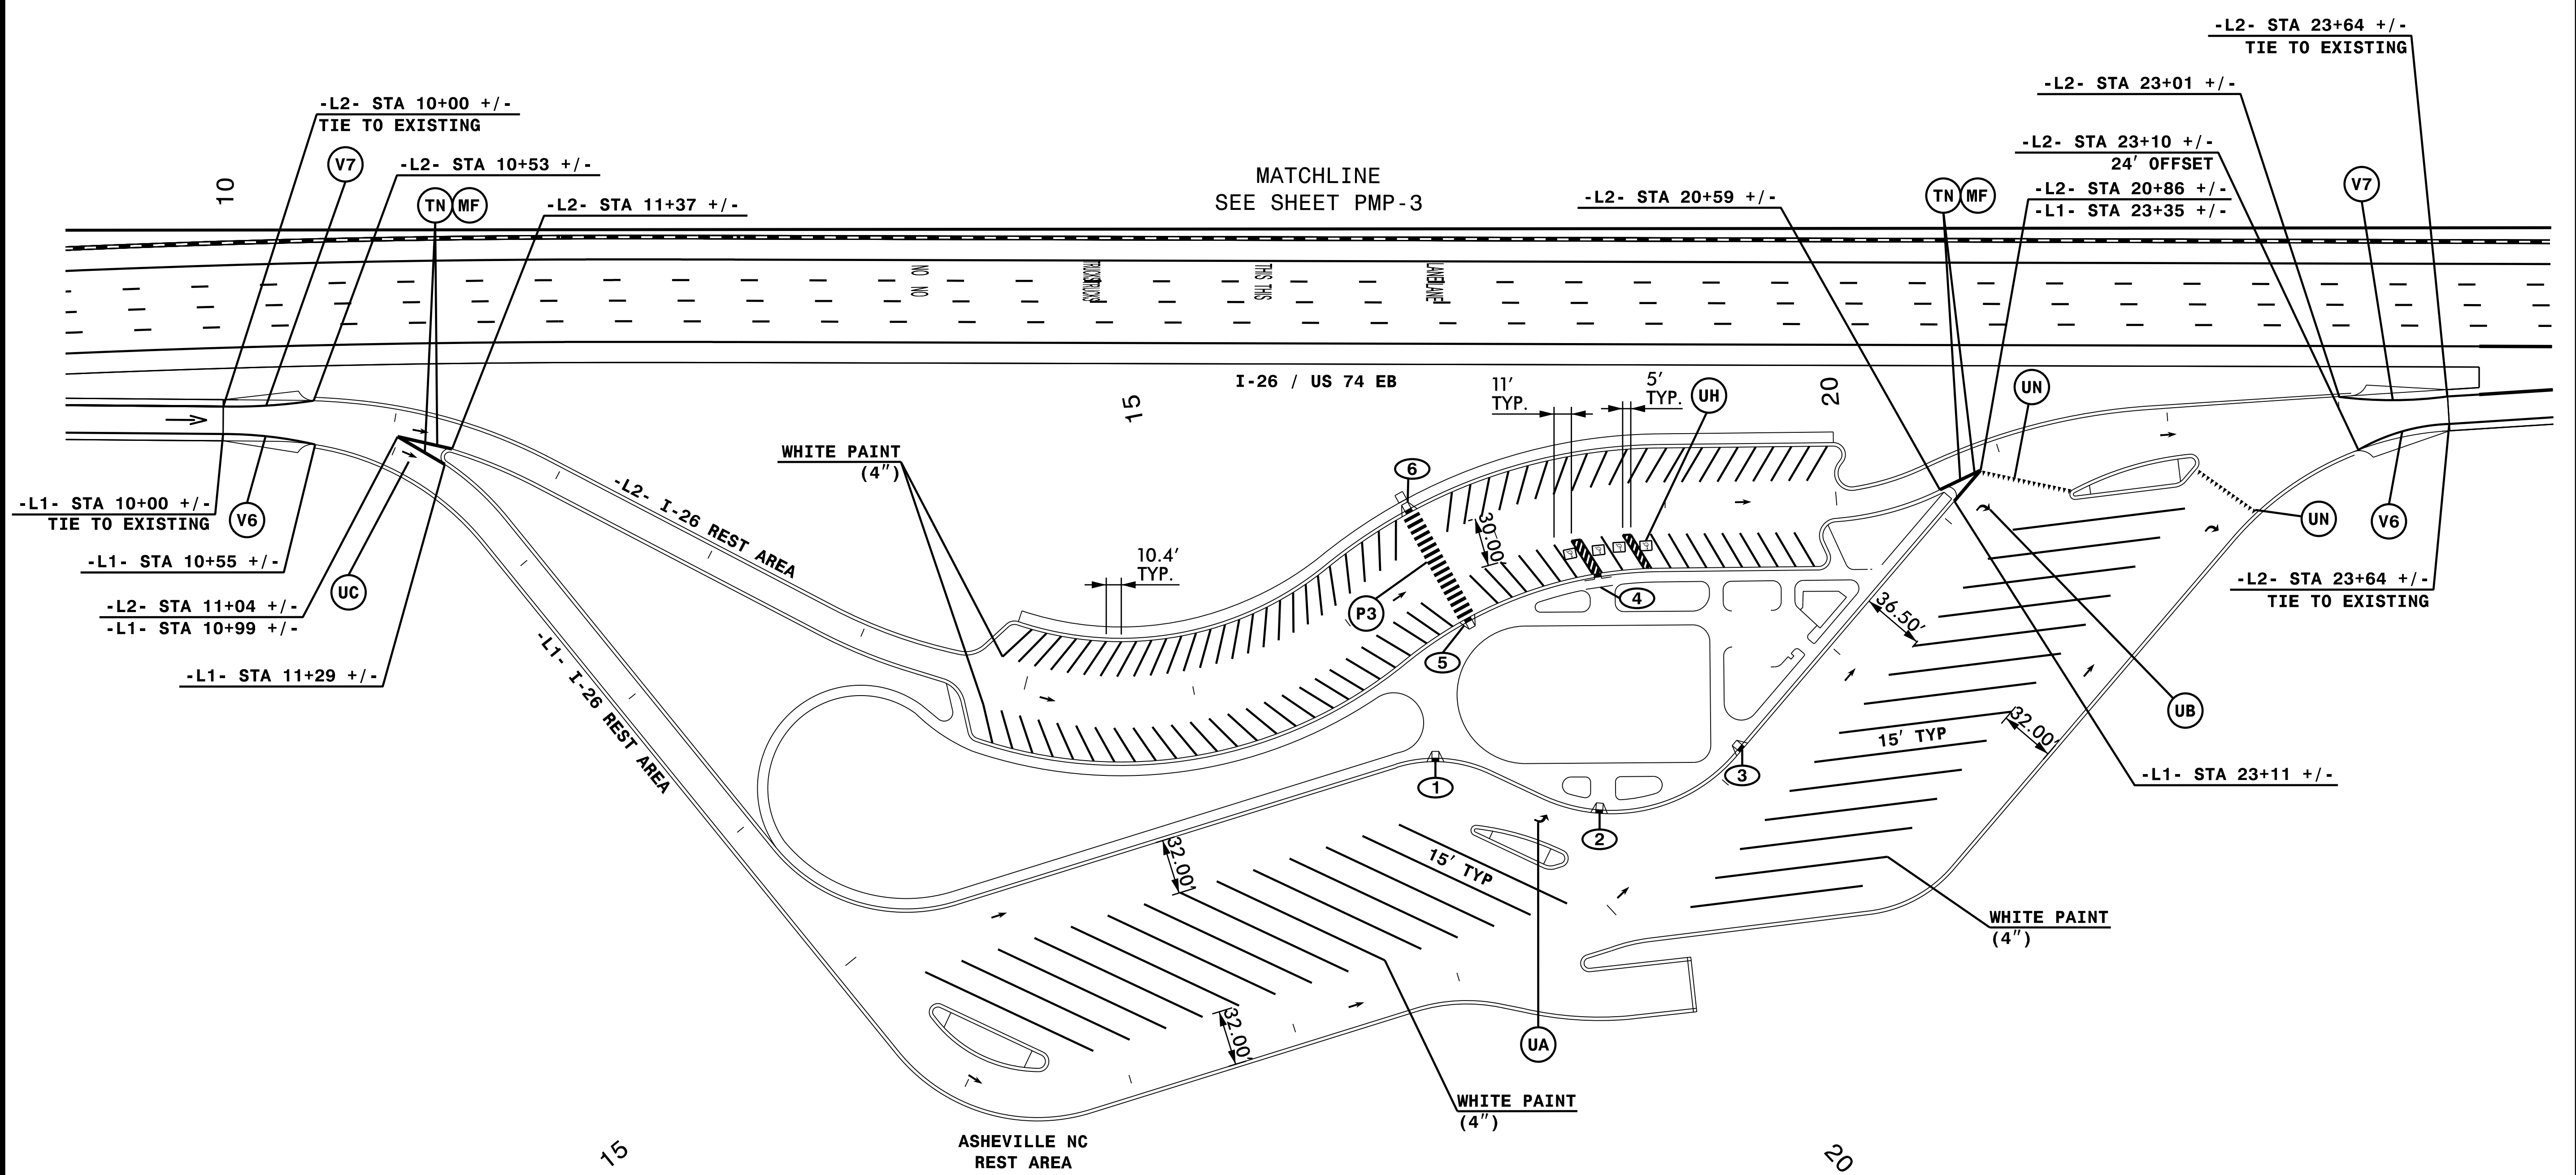


TIP NO. I - 4400C	SHEET NO. PMP - 2
APPROVED: <i>Andrew D. Klimbick</i> E3078FB459E44B	
DATE: 7/3/2019	
SEAL 	
DOCUMENT NOT CONSIDERED FINAL UNLESS ALL SIGNATURES COMPLETED	

- ① -L1- STA 19+25+/- (126.0' LT) (STANDARD)
- ② -L1- STA 20+34+/- (45.5' LT) (STANDARD)
- ③ -L1- STA 21+21+/- (7.5' LT) (STANDARD)
- ④ -L2- STA 18+54+/- (37.0' RT) (TYPE 3)
- ⑤ -L2- STA 16+43+/- (35.0' RT) (STANDARD)
- ⑥ -L2- STA 16+43+/- (35.0' LT) (STANDARD)

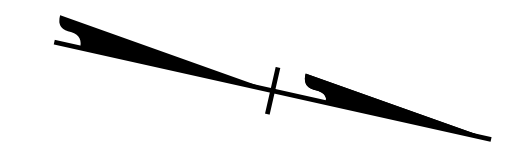

NOTE: INSTALL ARROW PAVEMENT MARKING SYMBOLS AS DIRECTED BY ENGINEER.

6/24/2019  
C:\ADDN\4400C Rest\_PMP-2.dgn  
HNTB

**HNTB**  
 HNTB NORTH CAROLINA, P.C.  
 343 E. SIX FORKS ROAD, SUITE 200  
 RALEIGH, NORTH CAROLINA 27609  
 NC LICENSE NO: C-1554  
 (919) 546-6997

**PAVEMENT MARKING DETAIL**