
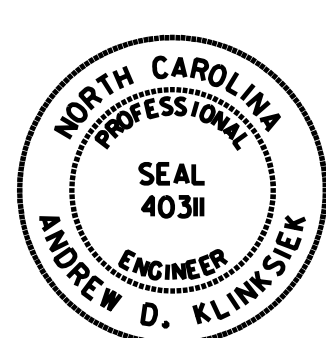



TIP NO. I - 4400C	SHEET NO. PMP - 3
APPROVED: <i>Andrew D. Klimisek</i> E3078FB459E44B	
DATE: 7/3/2019	
SEAL 	
DOCUMENT NOT CONSIDERED FINAL UNLESS ALL SIGNATURES COMPLETED	

- ⑦ -L4- STA 17+56 +/- (30.6' LT) (STANDARD)
- ⑧ -L4- STA 16+91 +/- (26.5' LT) (STANDARD)
- ⑨ -L4- STA 16+30 +/- (88.9' LT) (STANDARD)
- ⑩ -L3- STA 15+90 +/- (35.0' RT) (TYPE 3)
- ⑪ -L3- STA 16+59 +/- (35.0' RT) (STANDARD)
- ⑫ -L3- STA 16+54 +/- (35.0' LT) (STANDARD)

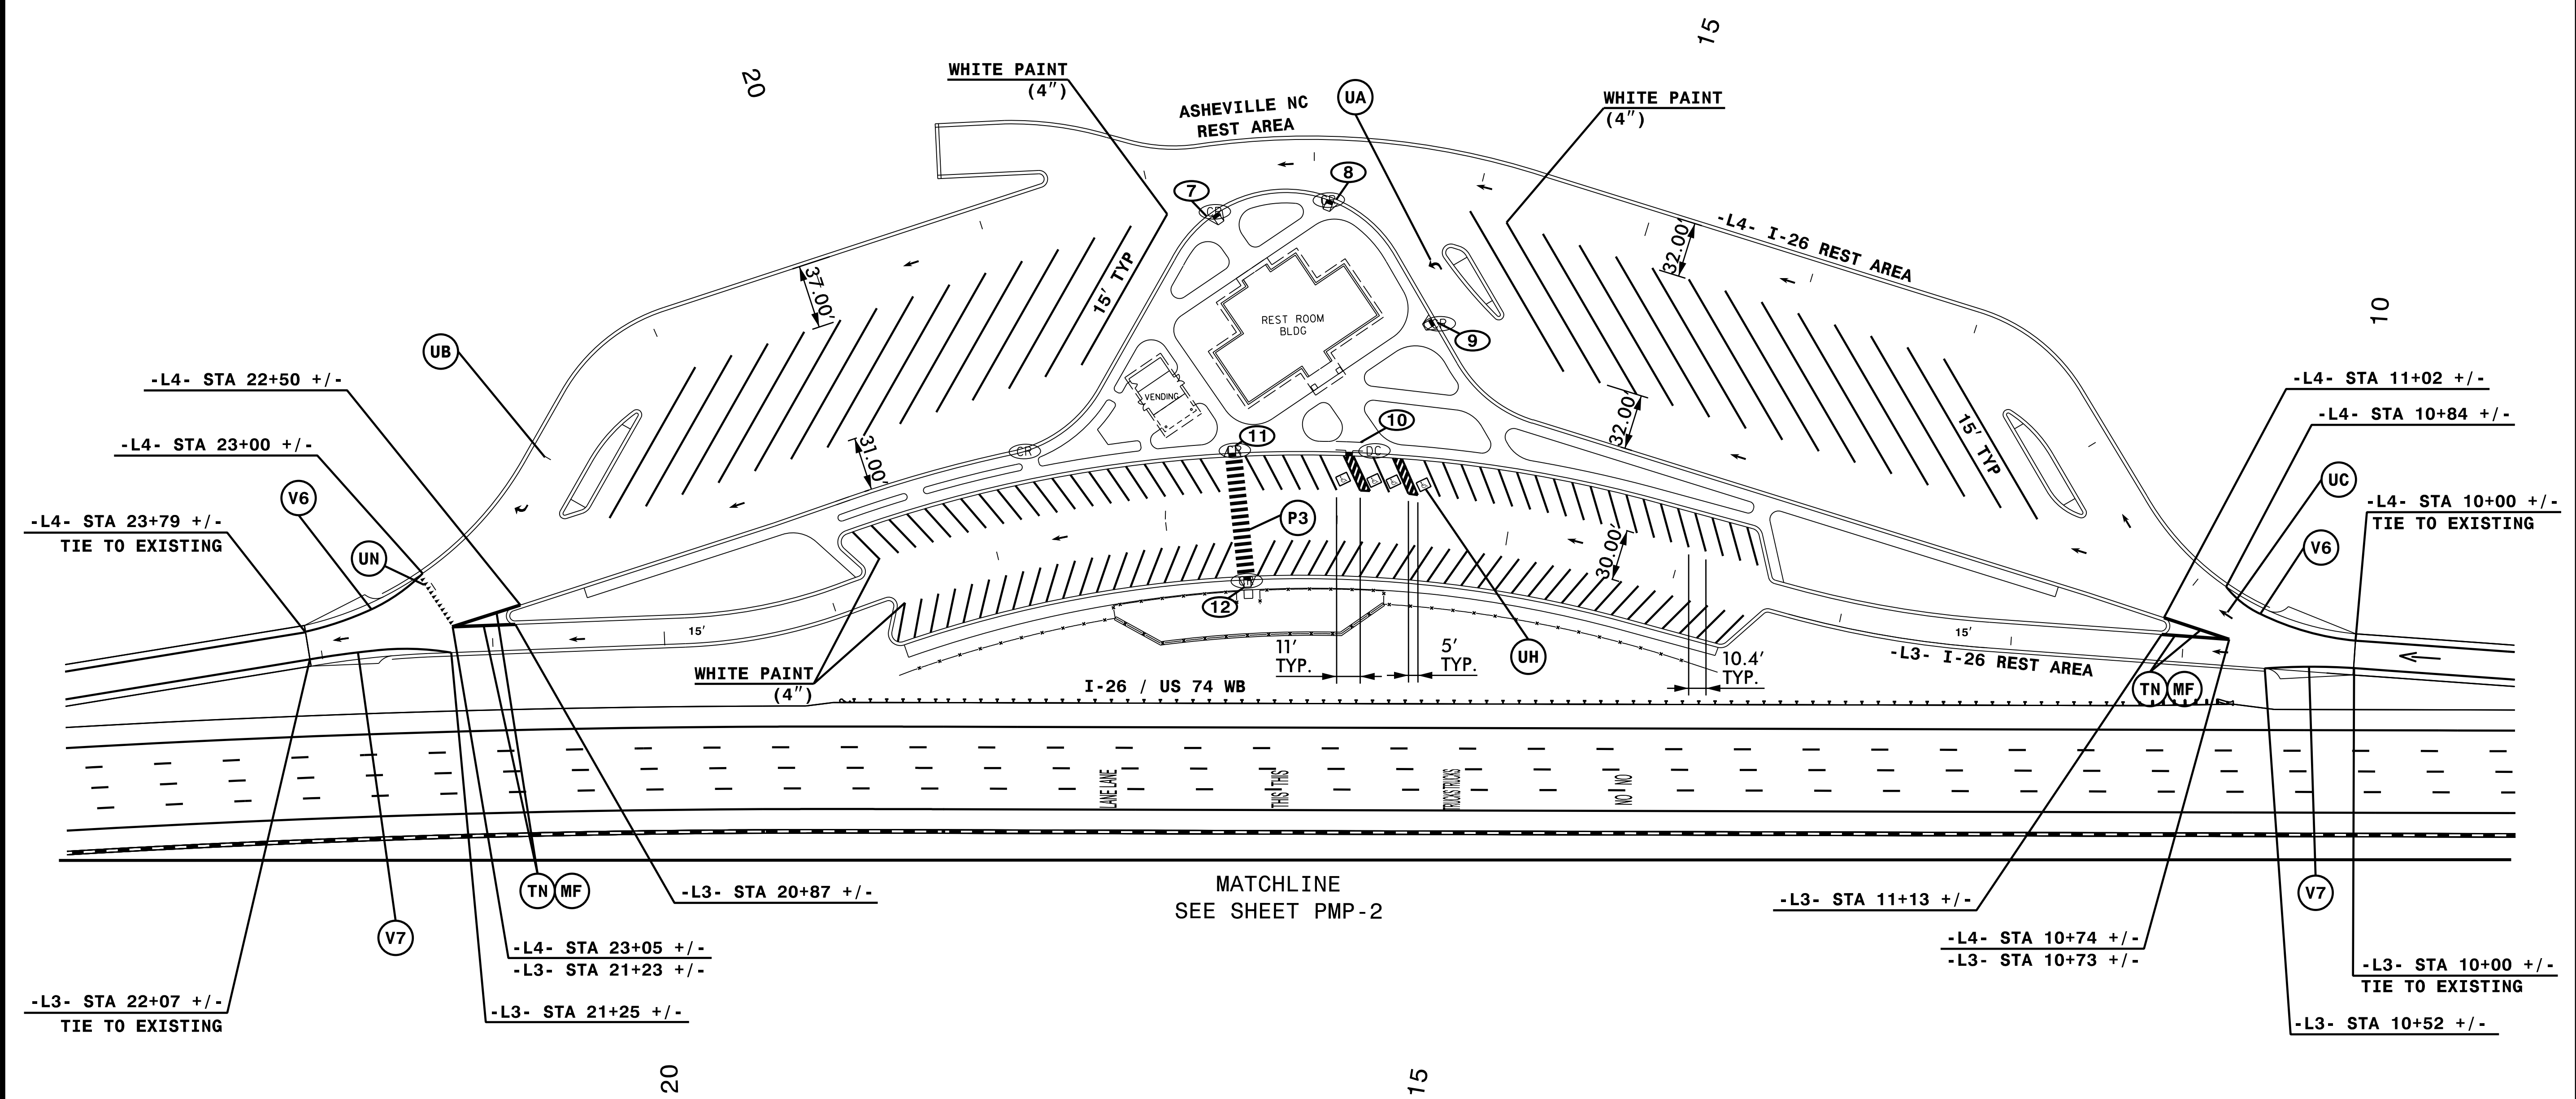

NOTE: INSTALL ARROW PAVEMENT MARKING SYMOBLS AS DIRECTED BY ENGINEER.

6/24/2019 6:24:00 AM C:\ADDN\4400C Rest_PMP_3.dgn HNTB

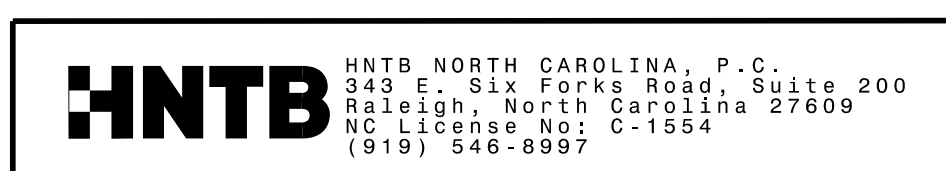

PAVEMENT MARKING DETAIL