




**STANDARD (ELECTRICAL)  
JUNCTION BOX**

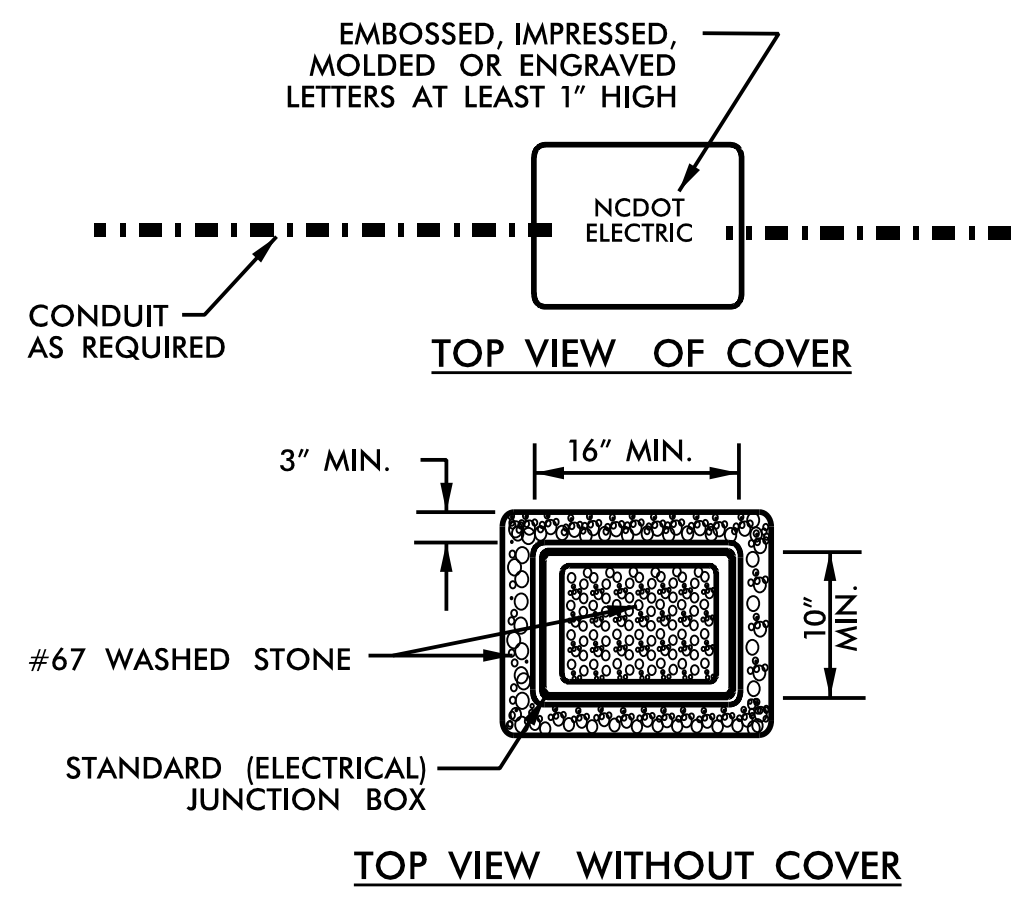

**OVERSIZED HEAVY DUTY  
JUNCTION BOX**

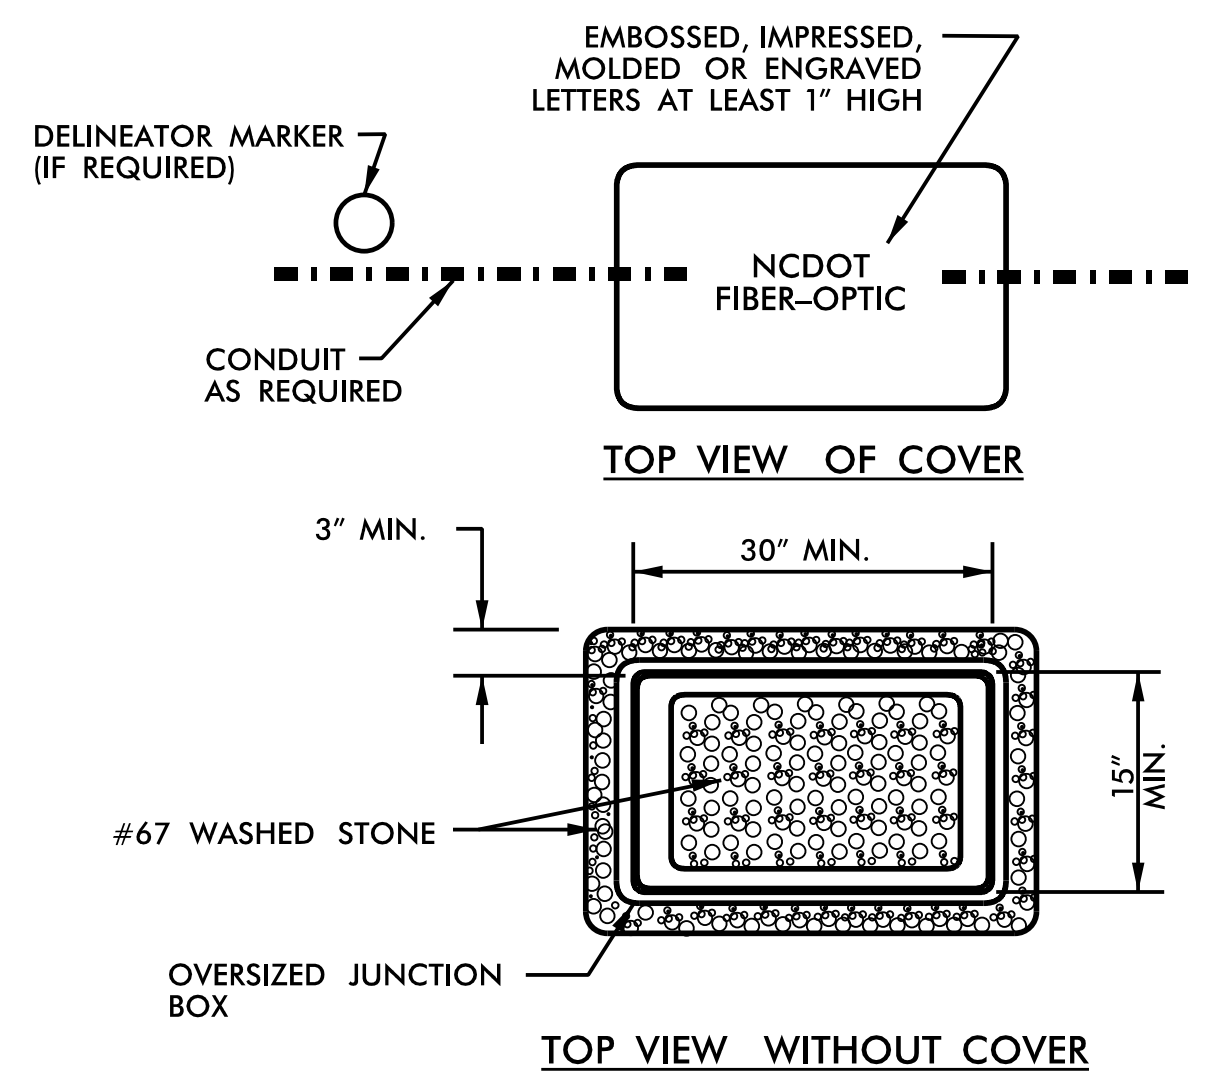


**SPECIAL OVERSIZED HEAVY DUTY  
JUNCTION BOX**

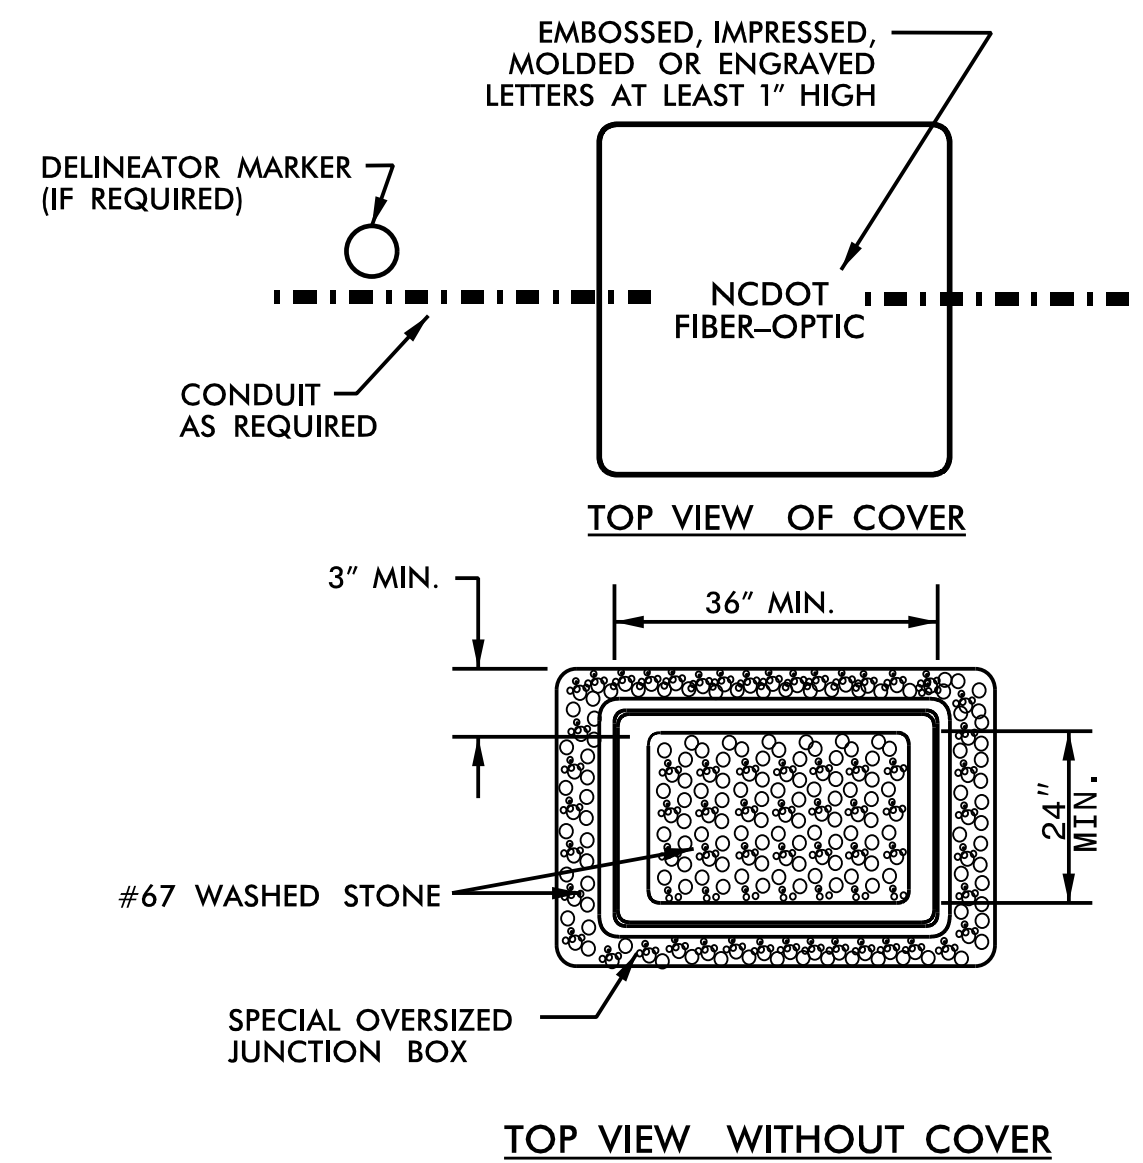


**CABINET HOUSING DIMENSIONS**

3365  
A 24"  
B 20"  
C 46"

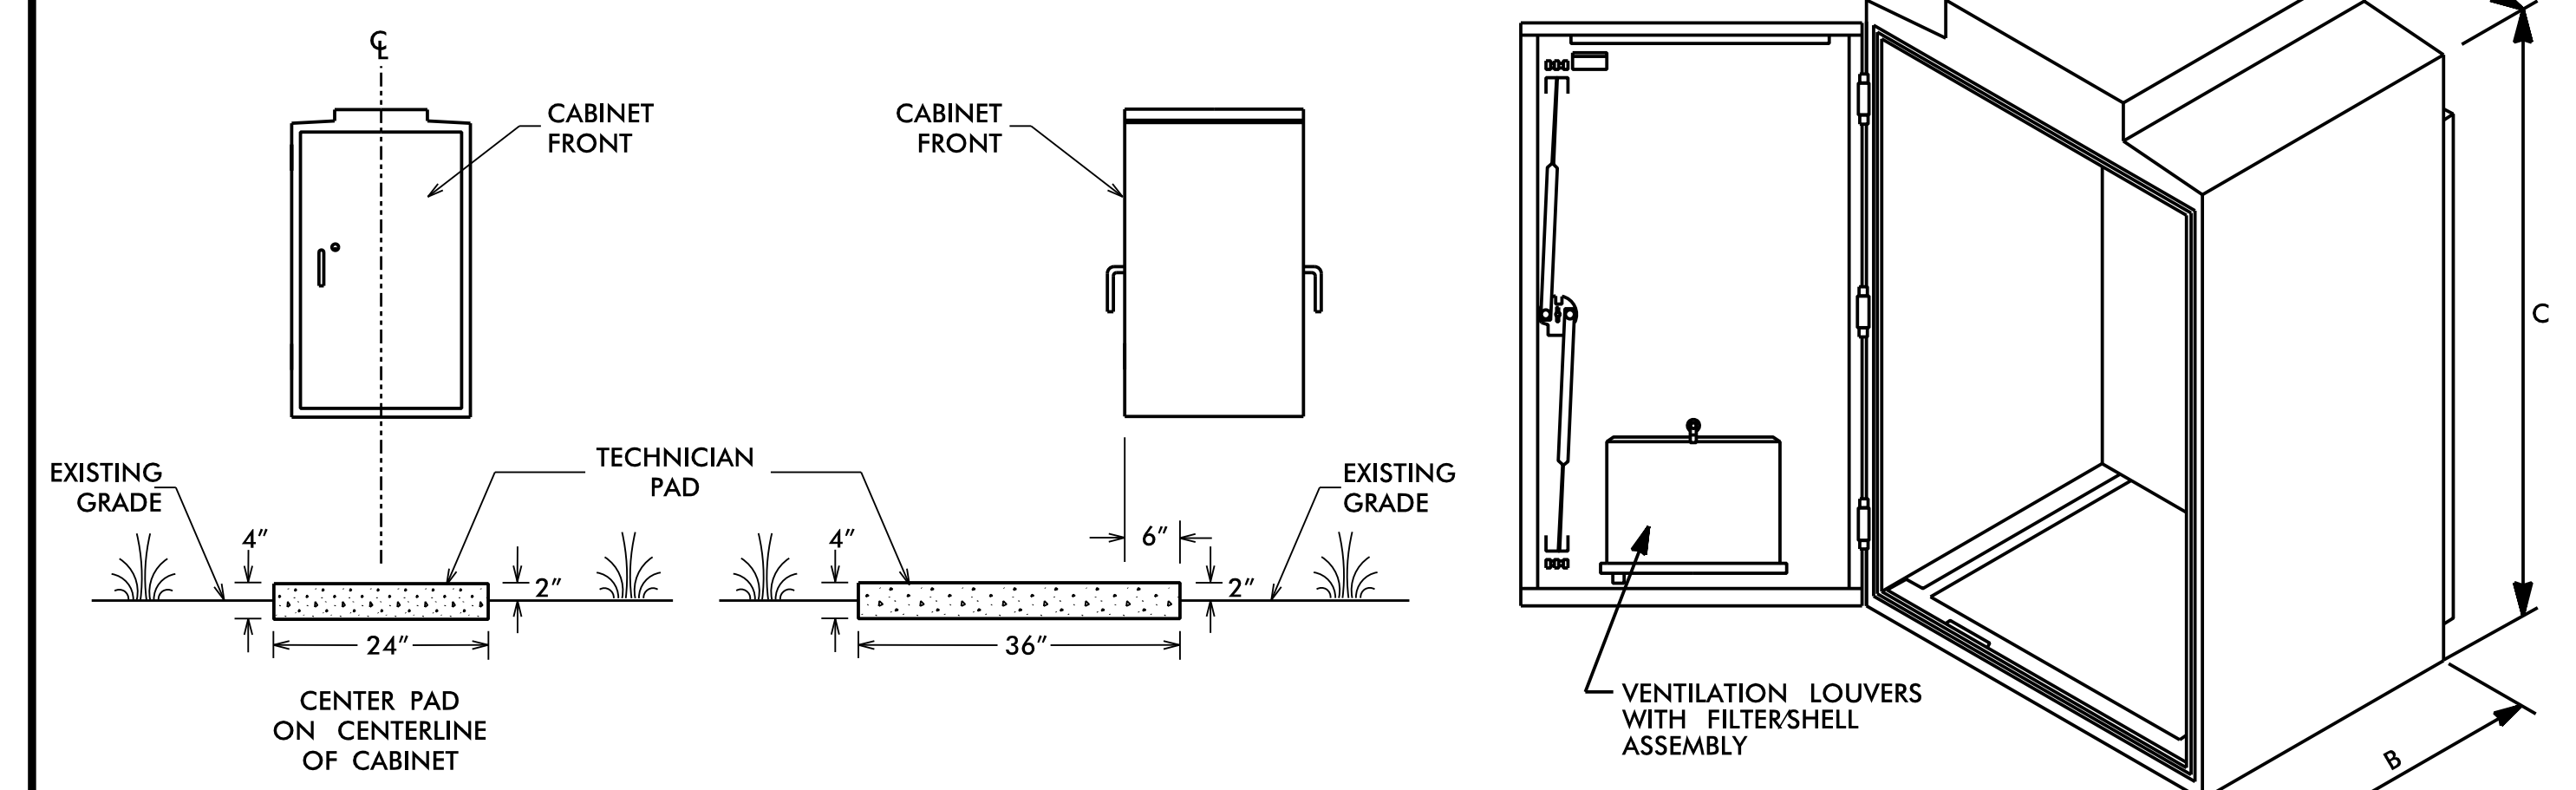

**EQUIPMENT CABINET  
AND TECHNICIAN PAD**

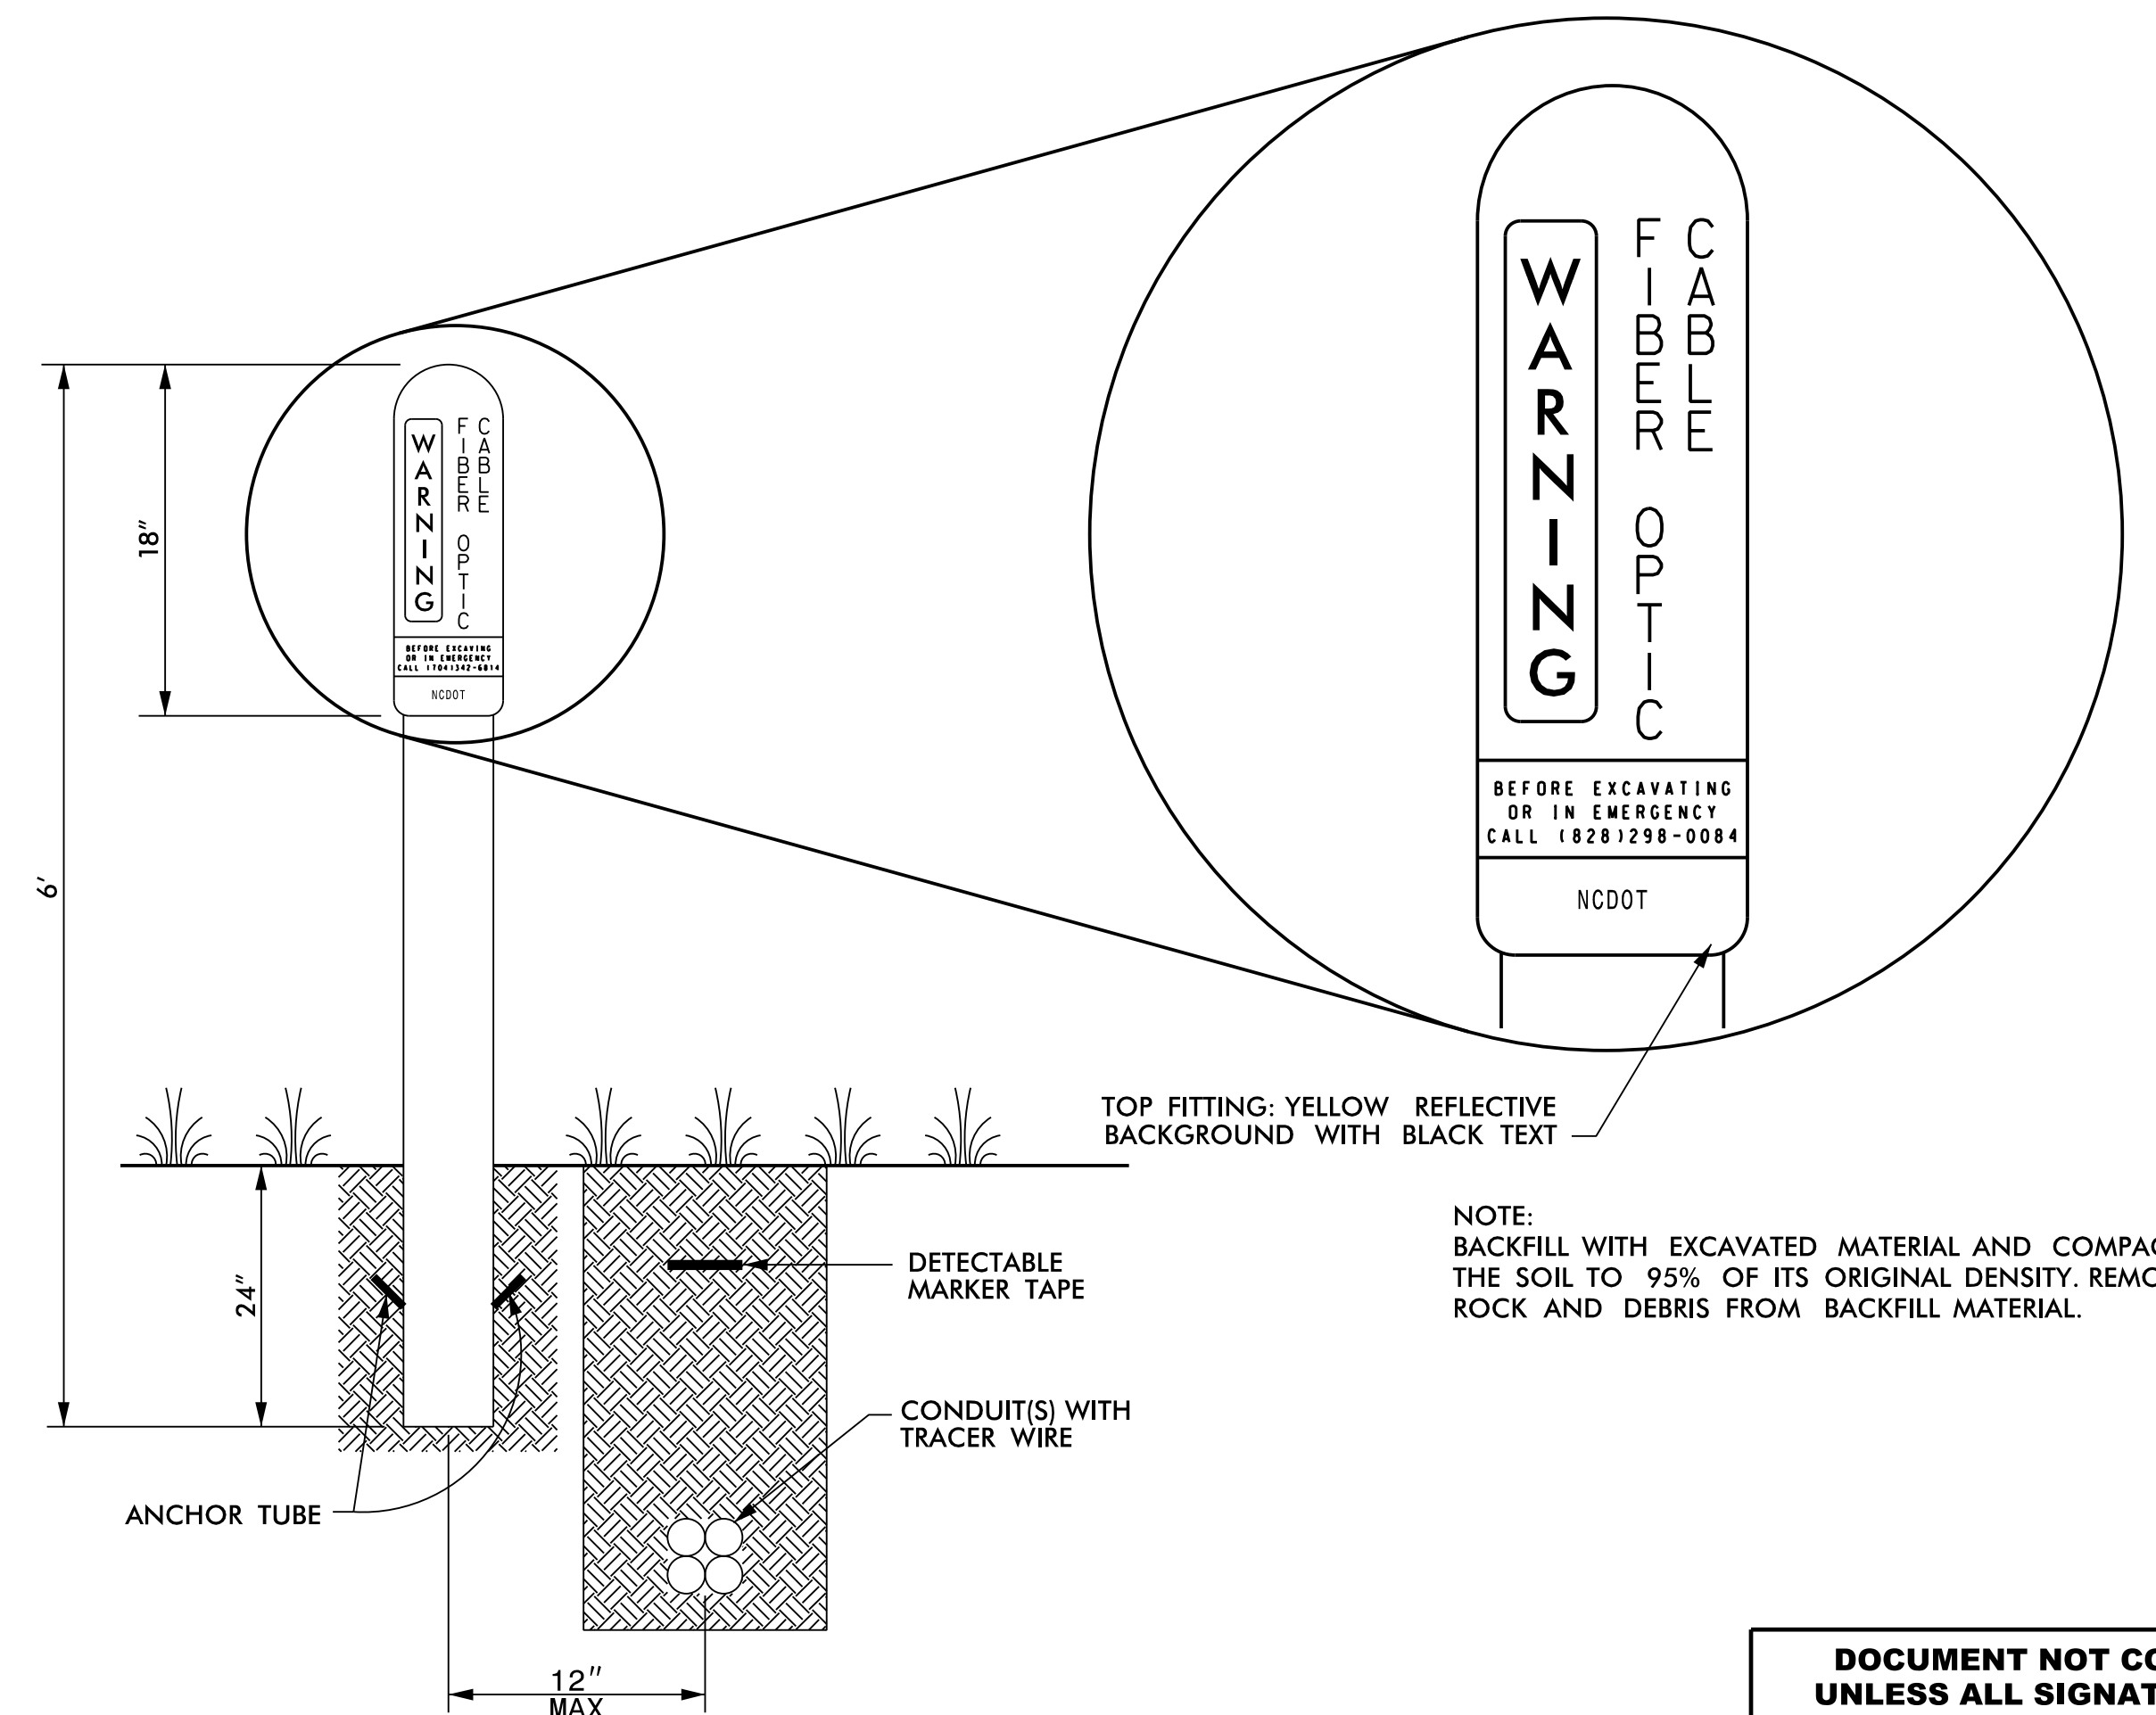

**PVC POST-MOUNTED DELINEATOR MARKER**

**DOCUMENT NOT CONSIDERED FINAL  
UNLESS ALL SIGNATURES COMPLETED**

**HNTB** HNTB NORTH CAROLINA, P.C.  
343 E. Six Forks Road, Suite 200  
Raleigh, North Carolina 27609  
NC License No: C-1554  
(919) 546-8997

Plans Prepared for:		SEAL	
		NORTH CAROLINA PROFESSIONAL ENGINEER SEAL 048072 RAKESH NUNE	
TYPICAL DETAILS			
Division 13/14 Buncombe/Henderson Asheville		DocuSigned by: Rakesh Nune 4/26/2019	
PLAN DATE: November 2018	REVIEWED BY: T.R. Terrell	REVISIONS	
PREPARED BY: Atizaz Ali	REVIEWED BY: N.R. Simmons	INIT.	DATE
SCALE	NONE		
CADD File name: I4400C ITS-25.dgn			