


**V&M**  
**Vaughn & Melton**  
 Consulting Engineers

Charlotte, North Carolina 704-377-0488  
 Tri-Cities, Tennessee 423-467-8400  
 Knoxville, Tennessee 865-546-6800  
 Asheville, North Carolina 828-253-2796  
 Middlesboro, Kentucky 606-348-6600  
 Spartanburg, South Carolina 864-574-4775

Copyright © 2006 Vaughn & Melton, Inc. All Rights Reserved.

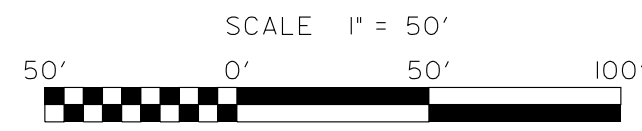


SEE UC-5, 5A, 5B, FOR  
 WATER/SEWER CONSTRUCTION

|                                 |           |
|---------------------------------|-----------|
| PROJECT REFERENCE NO.           | SHEET NO. |
| I-4400C                         | U0-2      |
| THIS SHEET CORRESPONDS TO RDY-5 |           |

**UTILITIES BY OTHERS**

ALL PROPOSED UTILITY WORK SHOWN ON THIS SHEET WILL BE DONE BY OTHERS. NO PAYMENT WILL BE MADE TO THE CONTRACTOR FOR PROPOSED UTILITY WORK SHOWN ON THIS SHEET.

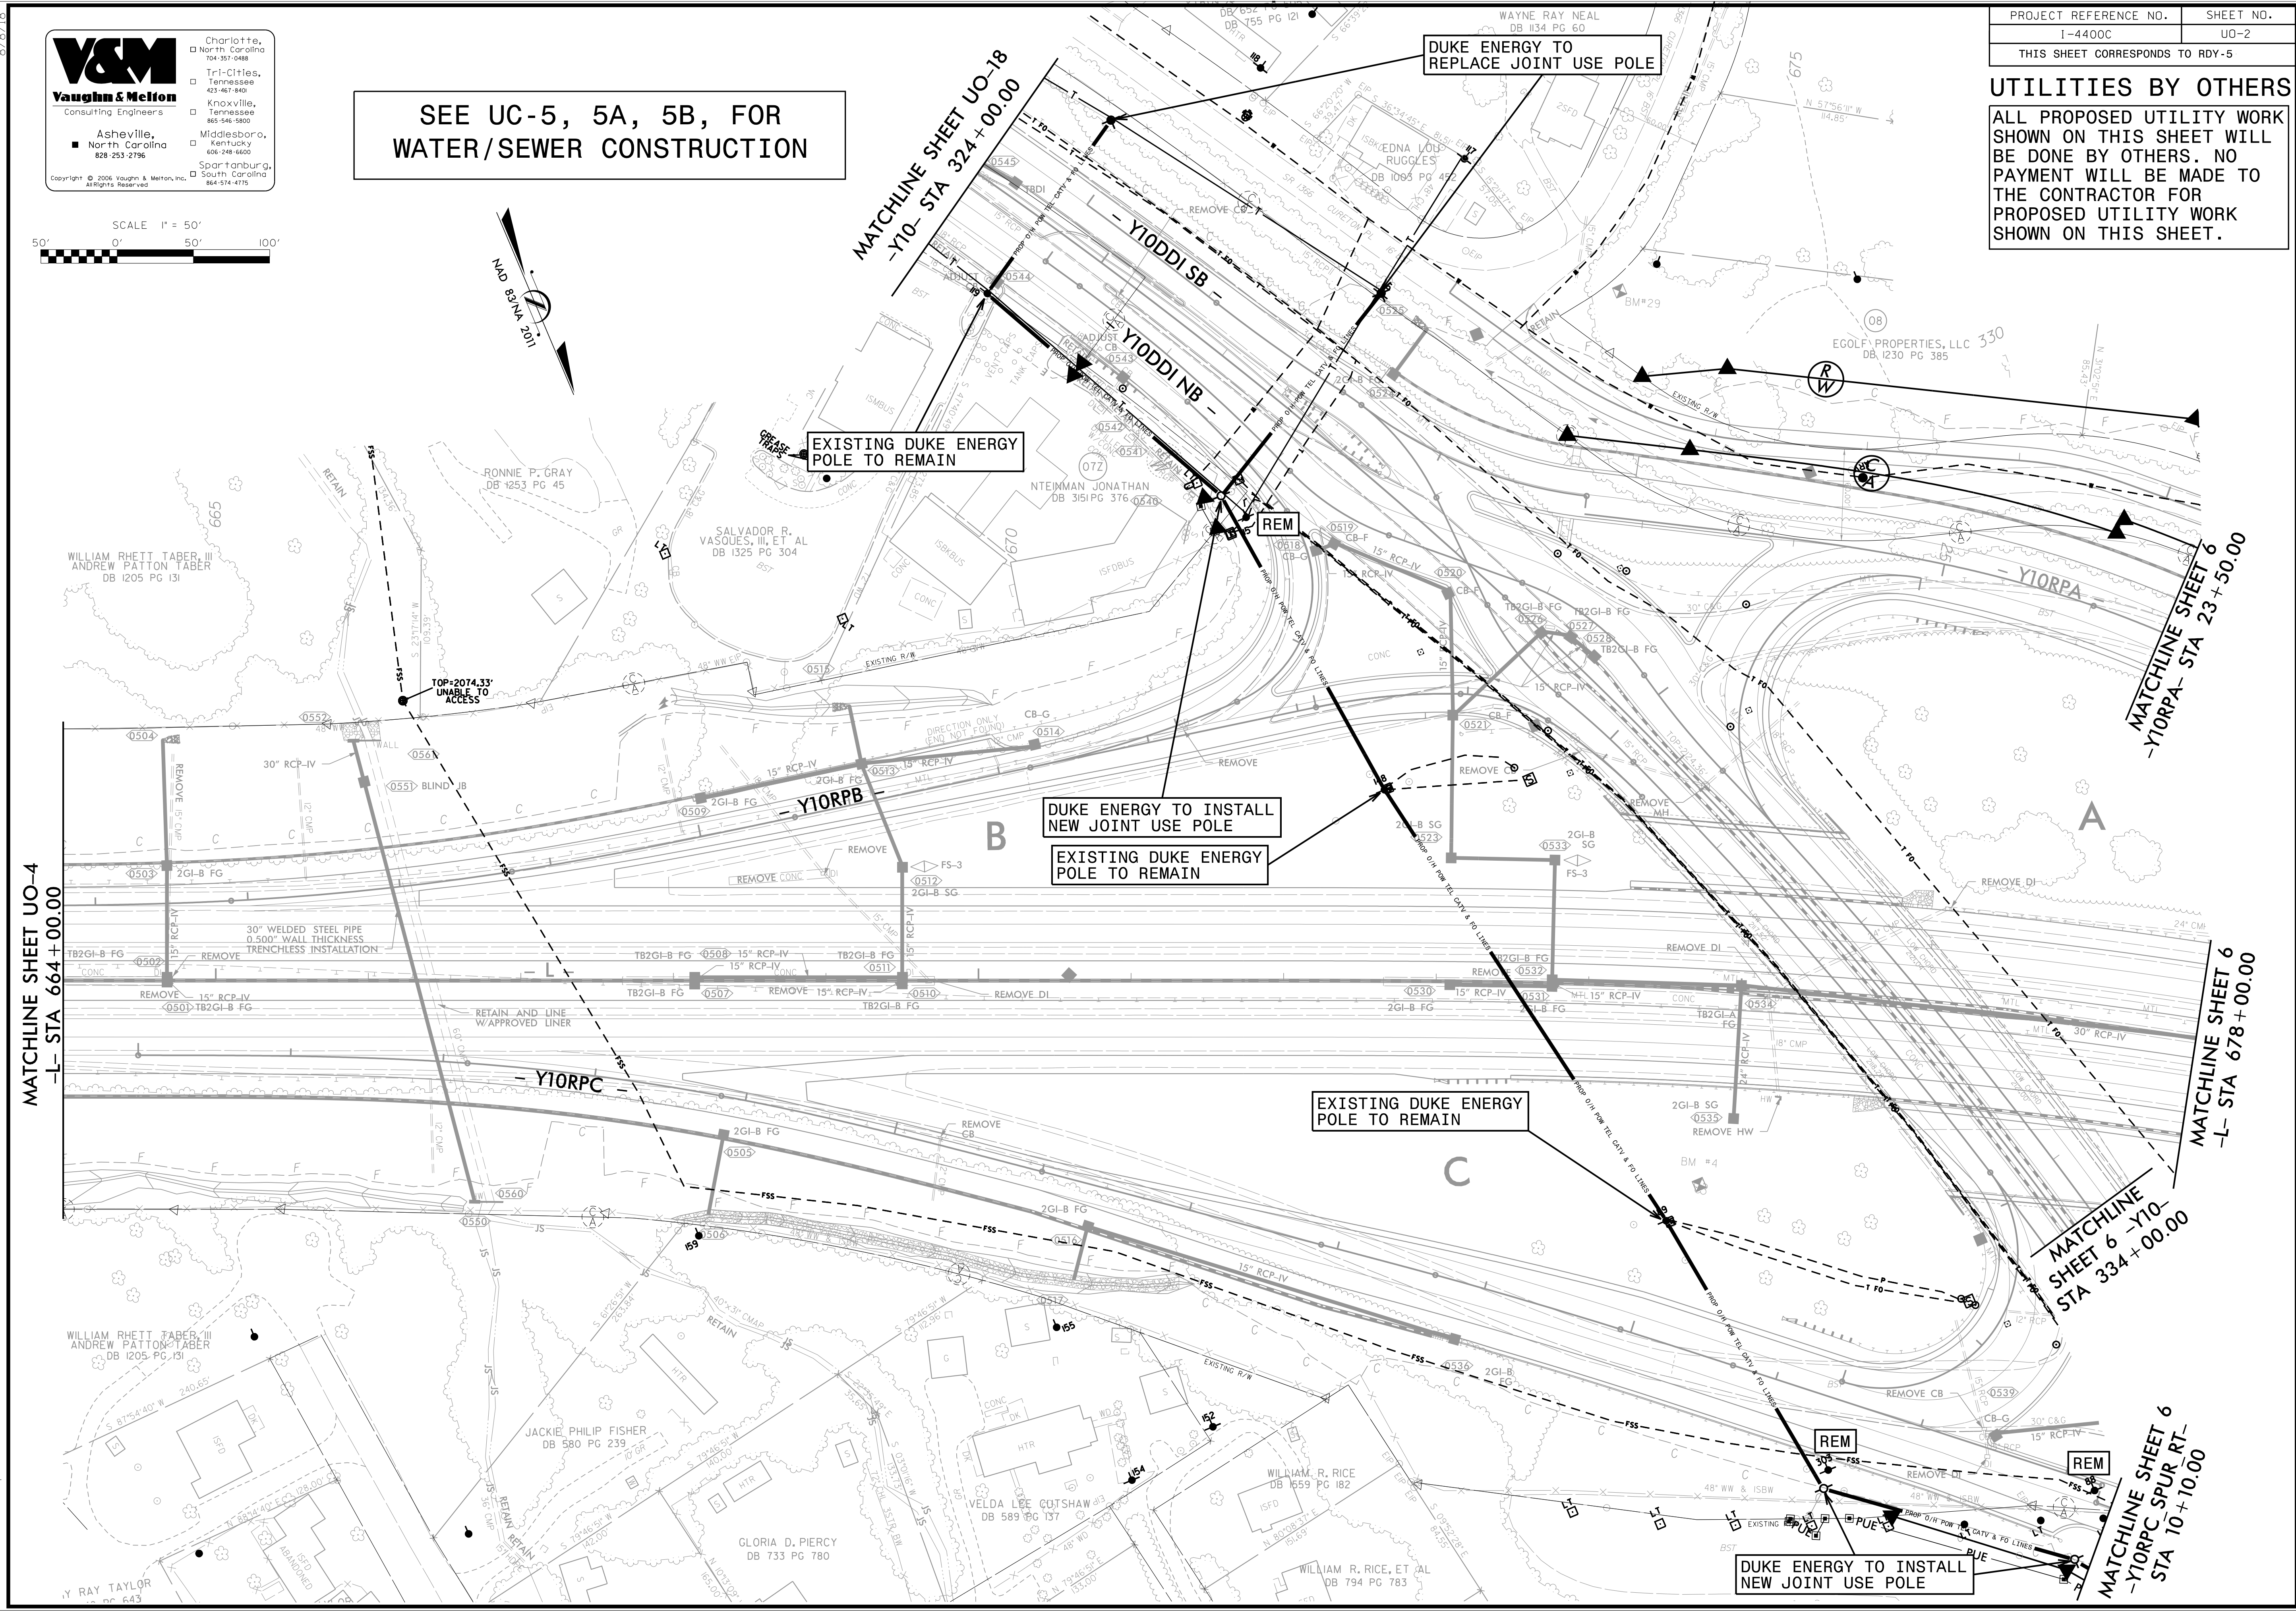

MATCHLINE SHEET UO-4  
 -L- STA 664 + 00.00

MATCHLINE SHEET UO-18  
 -Y10- STA 324 + 00.00

MATCHLINE SHEET 6  
 -Y10RPA- STA 23 + 50.00

MATCHLINE SHEET 6  
 -L- STA 678 + 00.00

MATCHLINE SHEET 6  
 -Y10- STA 334 + 00.00

MATCHLINE SHEET 6  
 -Y10RPC SPUR RT- STA 10 + 10.00

W:\Asheville\transportation\31733-01\_I-4400C\_HNTB\_I-26\_MM40-44\Utilities\14400C\_UT\_PSH05\_U05