
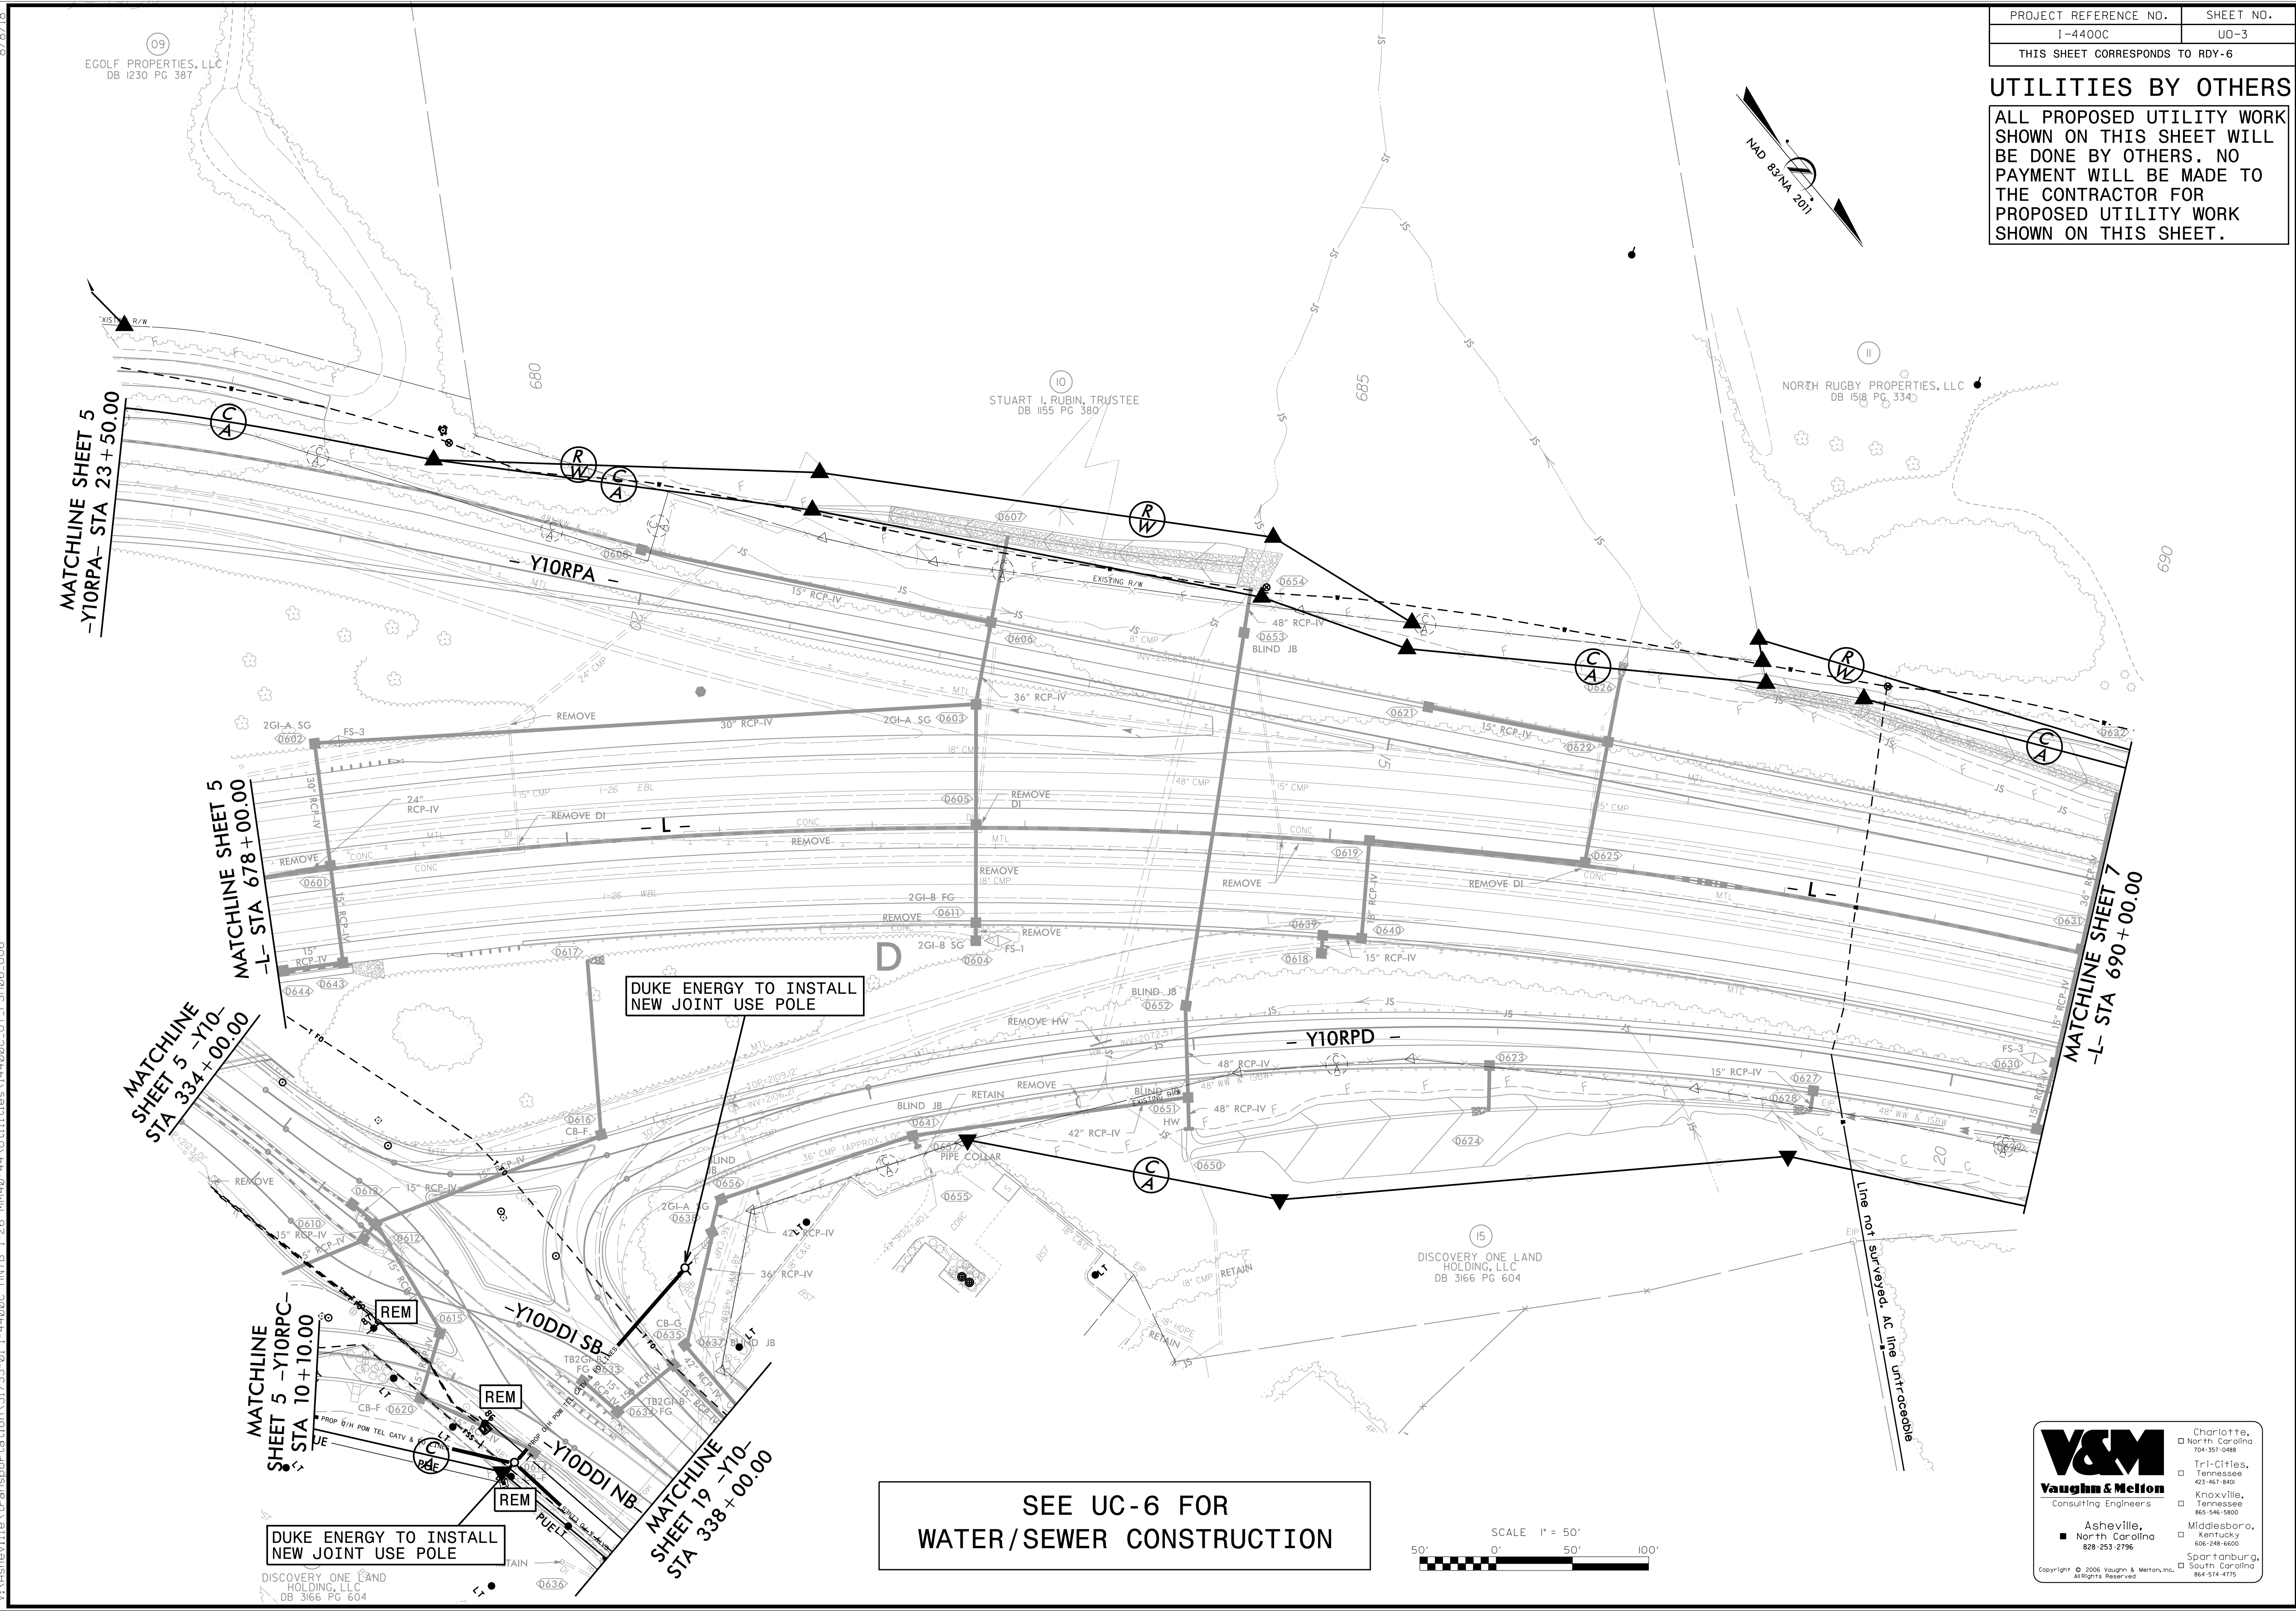


PROJECT REFERENCE NO.	SHEET NO.
I-4400C	UO-3
THIS SHEET CORRESPONDS TO RDY-6	

UTILITIES BY OTHERS

ALL PROPOSED UTILITY WORK SHOWN ON THIS SHEET WILL BE DONE BY OTHERS. NO PAYMENT WILL BE MADE TO THE CONTRACTOR FOR PROPOSED UTILITY WORK SHOWN ON THIS SHEET.

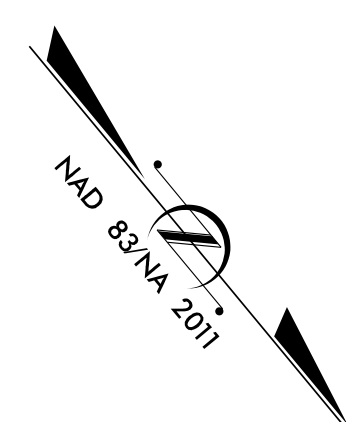

MATCHLINE SHEET 5
-YIORPA- STA 23+50.00

MATCHLINE SHEET 5
-L- STA 678+00.00

MATCHLINE SHEET 5
-YIOPRC- STA 334+00.00

MATCHLINE SHEET 5
-YIOPRC- STA 10+10.00


MATCHLINE SHEET 19
-YIOPRC- STA 338+00.00

MATCHLINE SHEET 7
-L- STA 690+00.00

DUKE ENERGY TO INSTALL
NEW JOINT USE POLE

DUKE ENERGY TO INSTALL
NEW JOINT USE POLE

SEE UC-6 FOR
WATER/SEWER CONSTRUCTION

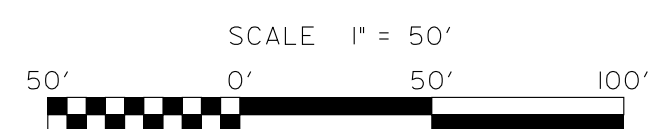

V&M
Vaughn & Melton
Consulting Engineers

Charlotte, NC 28204
Tri-Cities, TN 37620
Knoxville, TN 37920
Middleboro, KY 40340
Spartanburg, SC 29307

Asheville, NC 28801
North Carolina 828-253-2796

Copyright © 2006 Vaughn & Melton, Inc. All Rights Reserved.

8/7/18
V:\Asheville\transportation\31733-01\I-4400C_HNTB_I-26_MM40-44_Uilities\I4400C_U1_PSH06_U06