


UTILITIES BY OTHERS


ALL PROPOSED UTILITY WORK SHOWN ON THIS SHEET WILL BE DONE BY OTHERS. NO PAYMENT WILL BE MADE TO THE CONTRACTOR FOR PROPOSED UTILITY WORK SHOWN ON THIS SHEET.

SEE UC-7 FOR
WATER/SEWER CONSTRUCTION

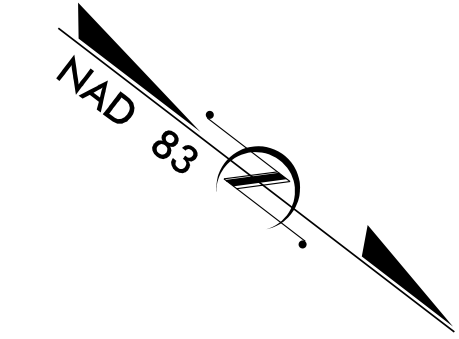

MATCHLINE SHEET 6
-LI- STA 690+00.00

MATCHLINE SHEET 8
-LI- STA 704+00.00

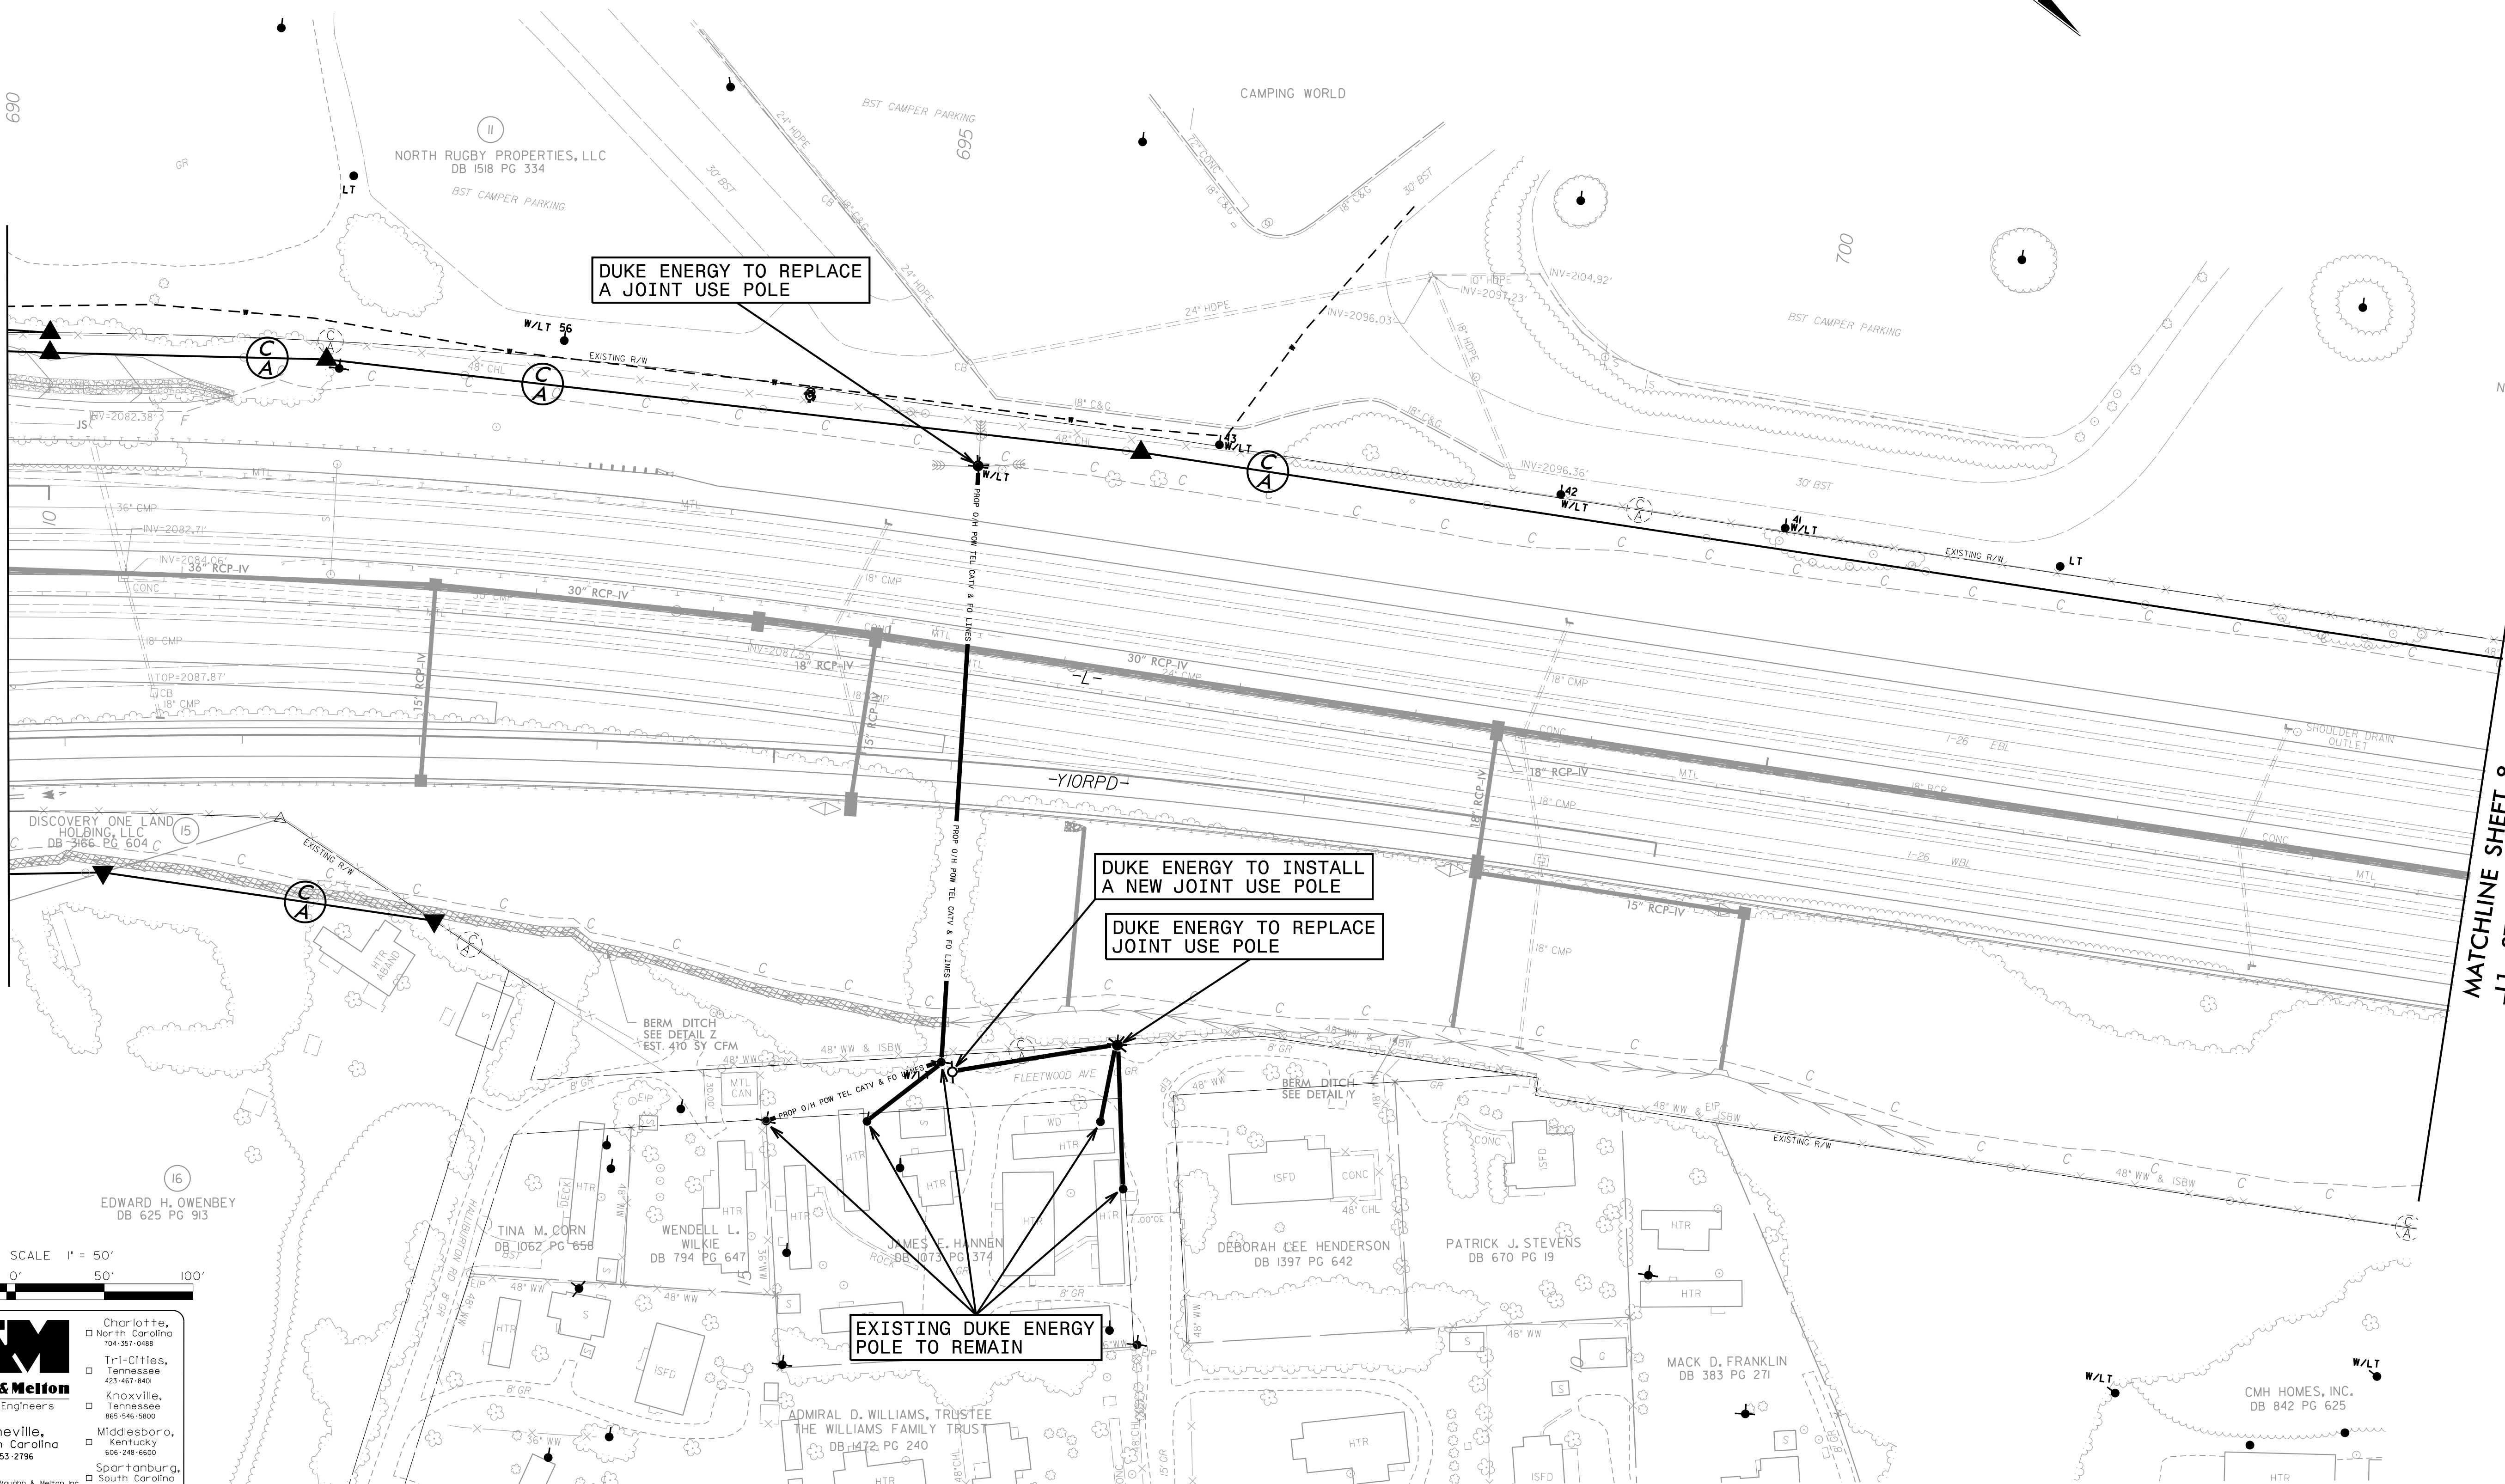

SCALE 1" = 50'

V&M
Vaughn & Melton
Consulting Engineers

Asheville, NC
828-253-2795

- Charlotte, NC 704-357-0488
- North Carolina 423-867-8400
- Tri-Cities, Tennessee 865-546-5800
- Kentucky 606-248-6600
- Middlesboro, Kentucky 864-374-4775
- South Carolina
- Spartanburg, SC

Copyright © 2006 Vaughn & Melton, Inc. All Rights Reserved.

V:\Asheville\transportation\31733-01_I-4400C_HNTB_I-26_MM40-44\Utilities\I4400C_UT_PS#07_U07.DGN 8/7/18