


UTILITIES BY OTHERS

ALL PROPOSED UTILITY WORK SHOWN ON THIS SHEET WILL BE DONE BY OTHERS. NO PAYMENT WILL BE MADE TO THE CONTRACTOR FOR PROPOSED UTILITY WORK SHOWN ON THIS SHEET.

MATCHLINE SHEET 13
-L1- STA 788 + 00.00

MATCHLINE SHEET 15
-L1- STA 802 + 00.00

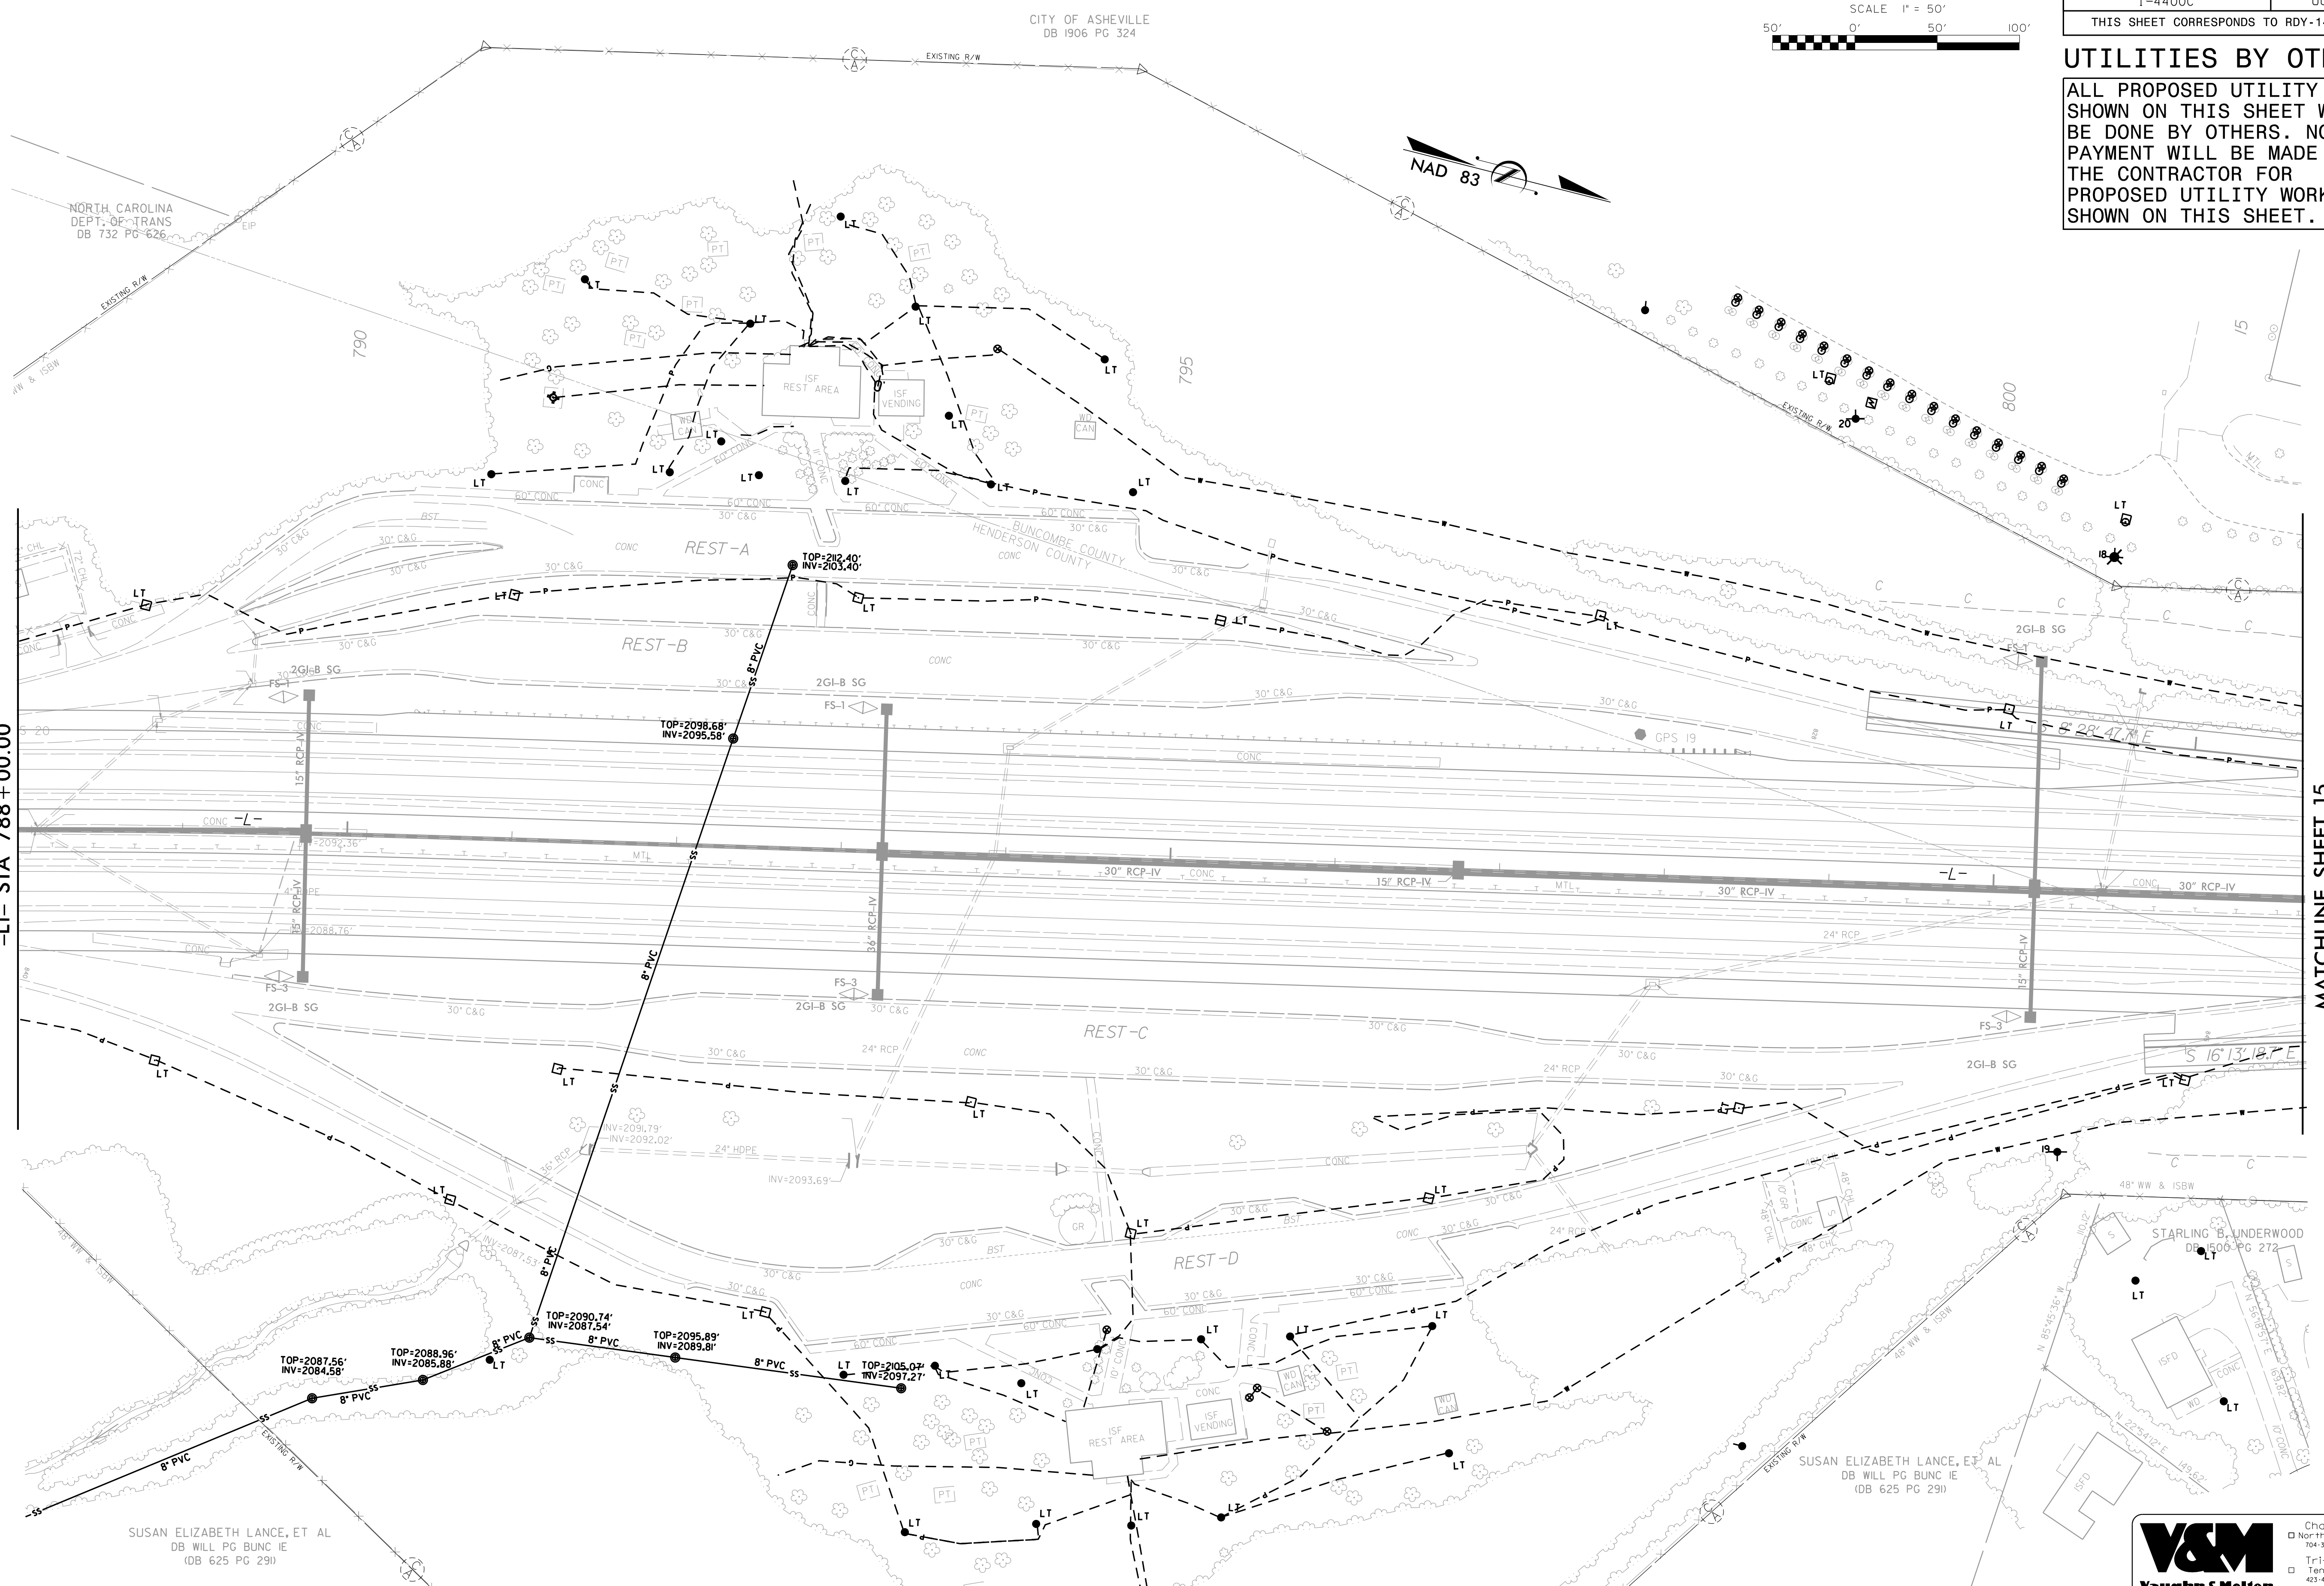

UG POWER IS ASSOCIATED WITH INTERSTATE LIGHTING.
PLEASE SEE LIGHTING PLANS FOR FURTHER INFORMATION

PLEASE SEE REST AREA PLANS
FOR ADDITIONAL INFORMATION

Charlotte, North Carolina 704-357-0488
Tri-Cities, Tennessee 423-467-8400
Knoxville, Tennessee 865-546-5800
Asheville, North Carolina 828-253-2796
Middleboro, Kentucky 606-248-6600
Spartanburg, South Carolina 864-574-4775

Copyright © 2006 Vaughn & Melton, Inc. All Rights Reserved.

8/6/18
 V:\Asheville\transportation\31733-01 I-4400C HNTB I-26 MW40-44\Utilities\I4400C-UT-PSH4-U014.DGN