
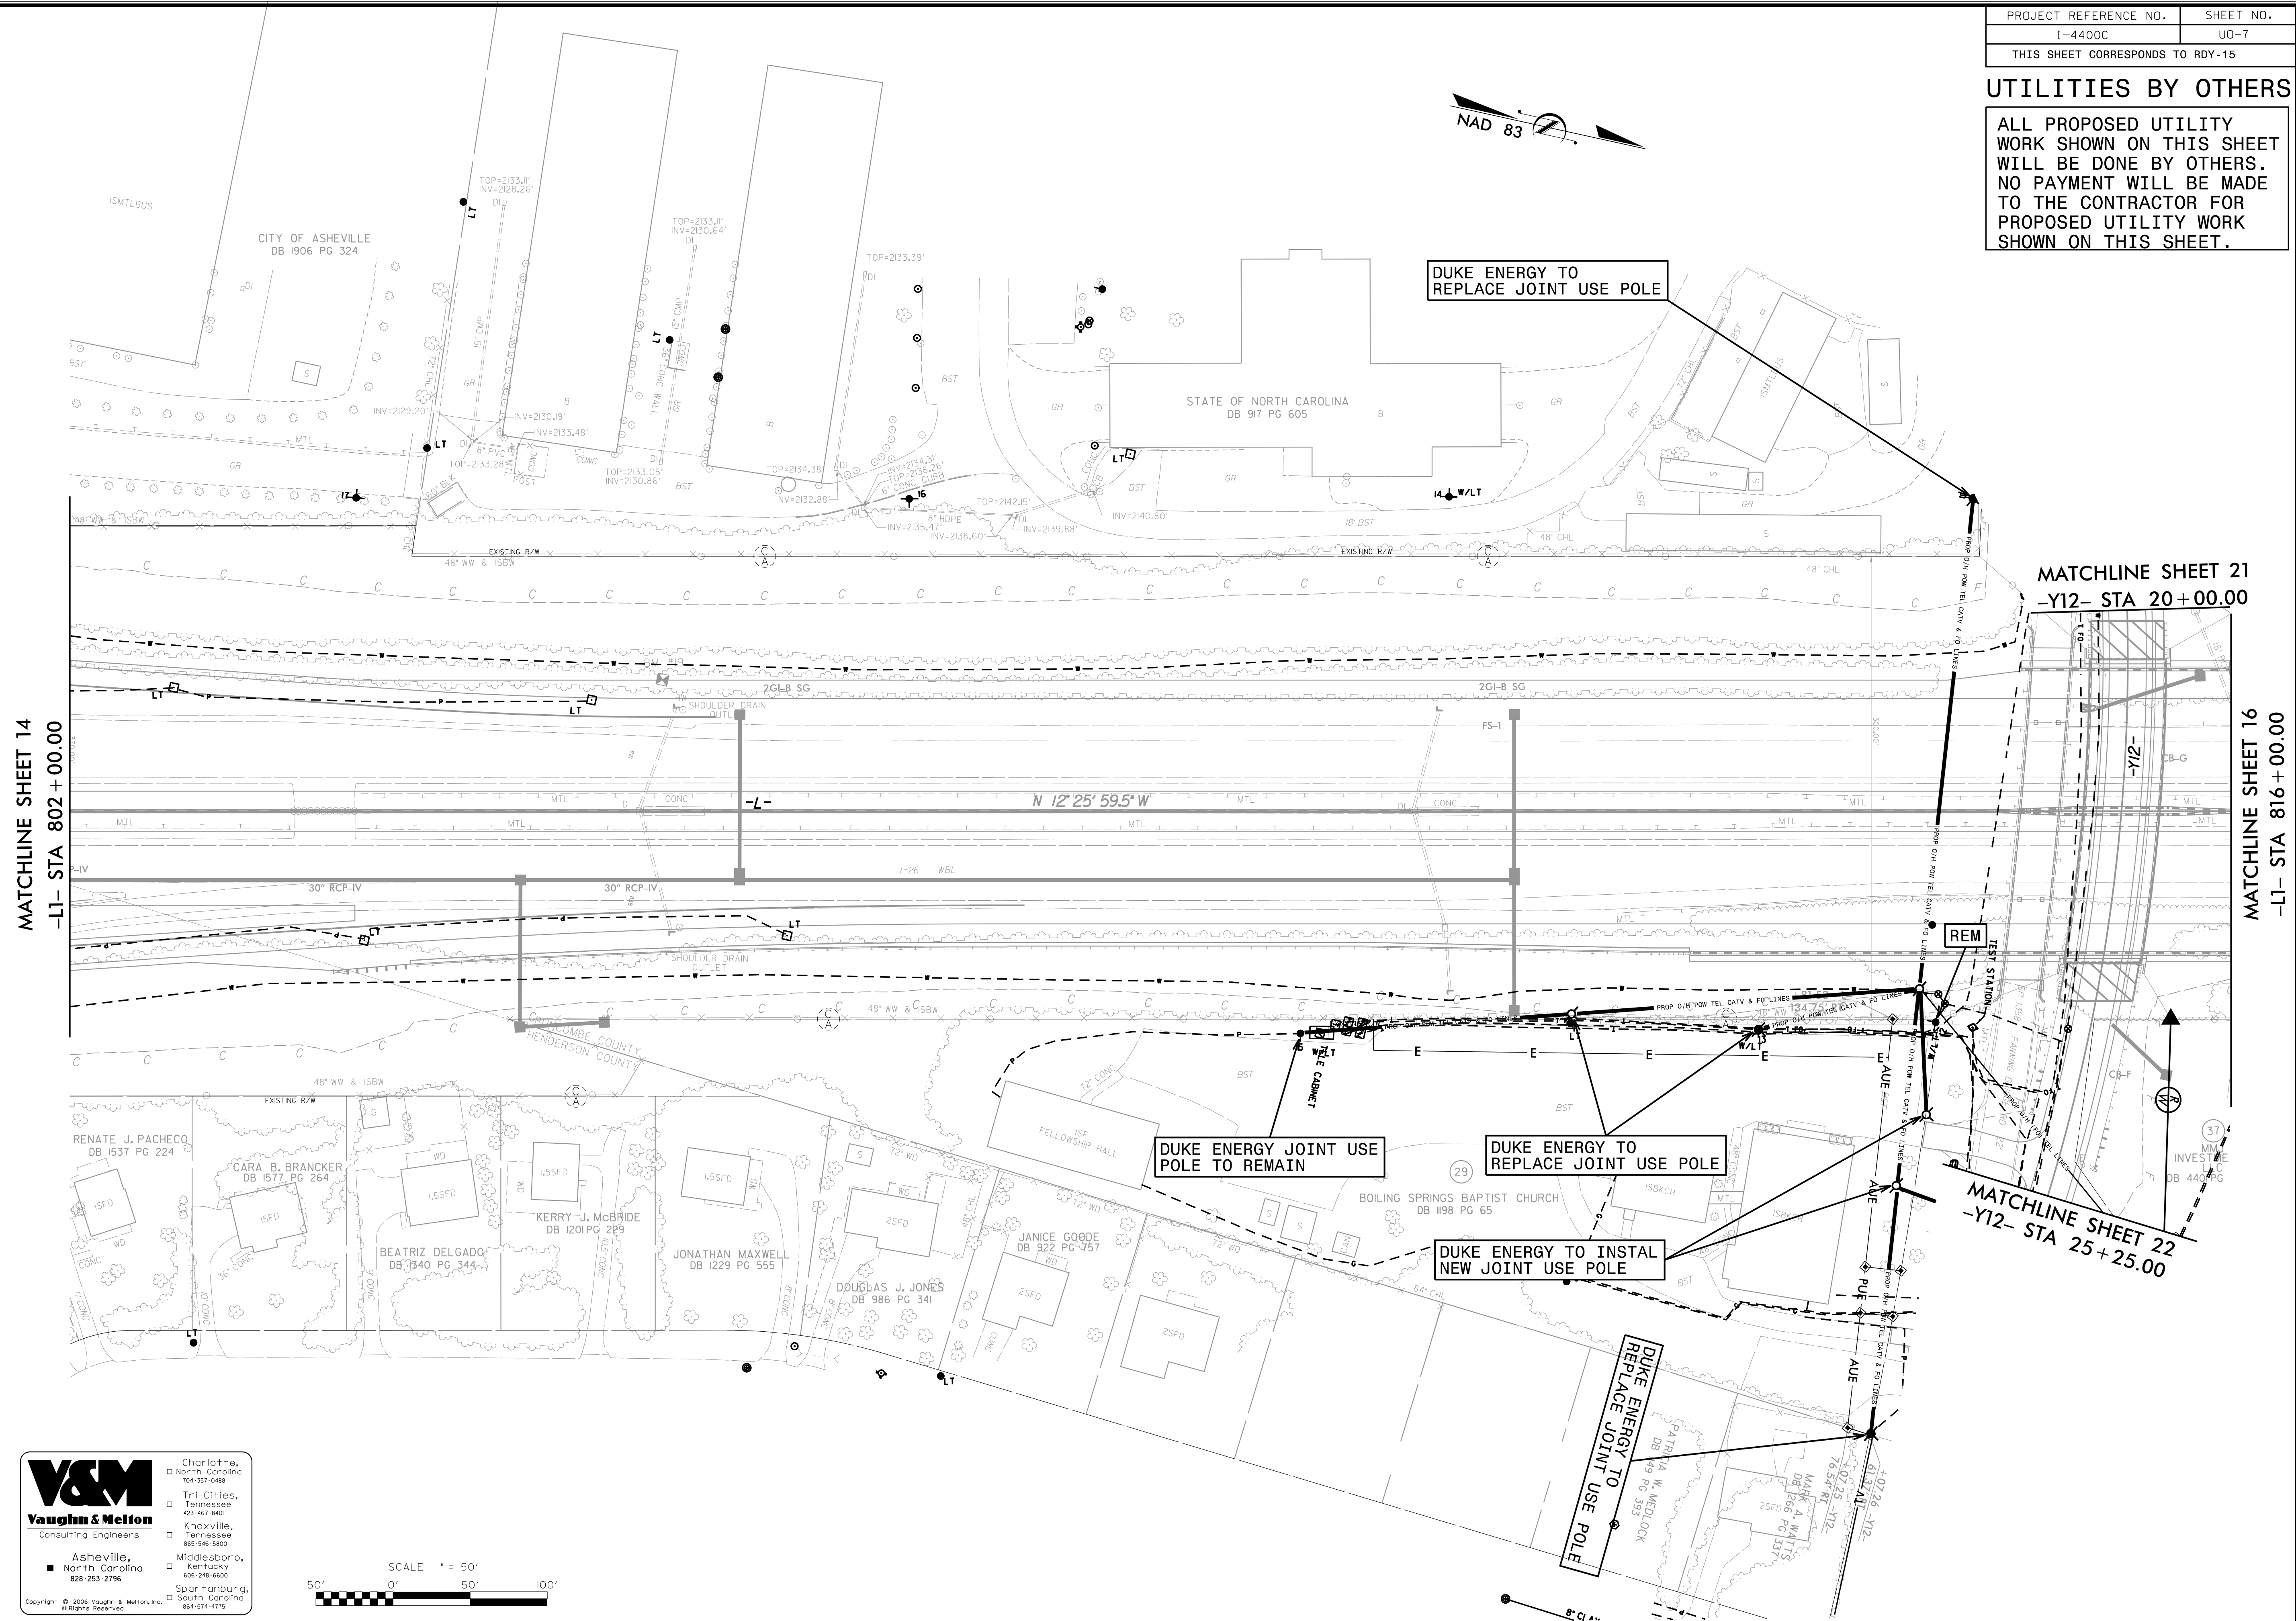


### UTILITIES BY OTHERS

ALL PROPOSED UTILITY WORK SHOWN ON THIS SHEET WILL BE DONE BY OTHERS. NO PAYMENT WILL BE MADE TO THE CONTRACTOR FOR PROPOSED UTILITY WORK SHOWN ON THIS SHEET.

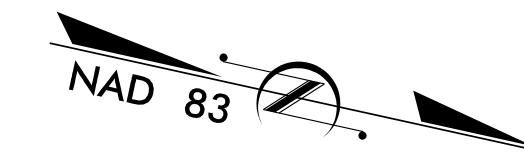

MATCHLINE SHEET 14  
-L1- STA 802 + 00.00


MATCHLINE SHEET 21  
-Y12- STA 20+00.00

MATCHLINE SHEET 16  
-L1- STA 816 + 00.00

MATCHLINE SHEET 22  
-Y12- STA 25+25.00

Charlotte, North Carolina 704-357-0488  
 Tri-Cities, Tennessee 423-867-4400  
 Knoxville, Tennessee 865-546-5800  
 Asheville, North Carolina 828-253-2796  
 Middleboro, Kentucky 606-248-6600  
 Spartanburg, South Carolina 864-574-4175

Copyright © 2006 Vaughn & Melton, Inc. All Rights Reserved.

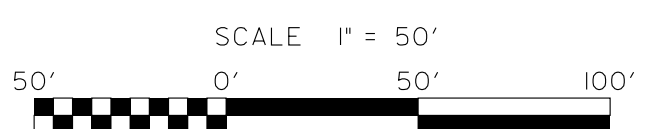

V:\Asheville\transportation\31733-01 I-4400C HNTB I-26 MM40-44\Utilities\I4400C\_UT\_PSH15.U015 8/6/18