


UTILITIES BY OTHERS

ALL PROPOSED UTILITY WORK SHOWN ON THIS SHEET WILL BE DONE BY OTHERS. NO PAYMENT WILL BE MADE TO THE CONTRACTOR FOR PROPOSED UTILITY WORK SHOWN ON THIS SHEET.

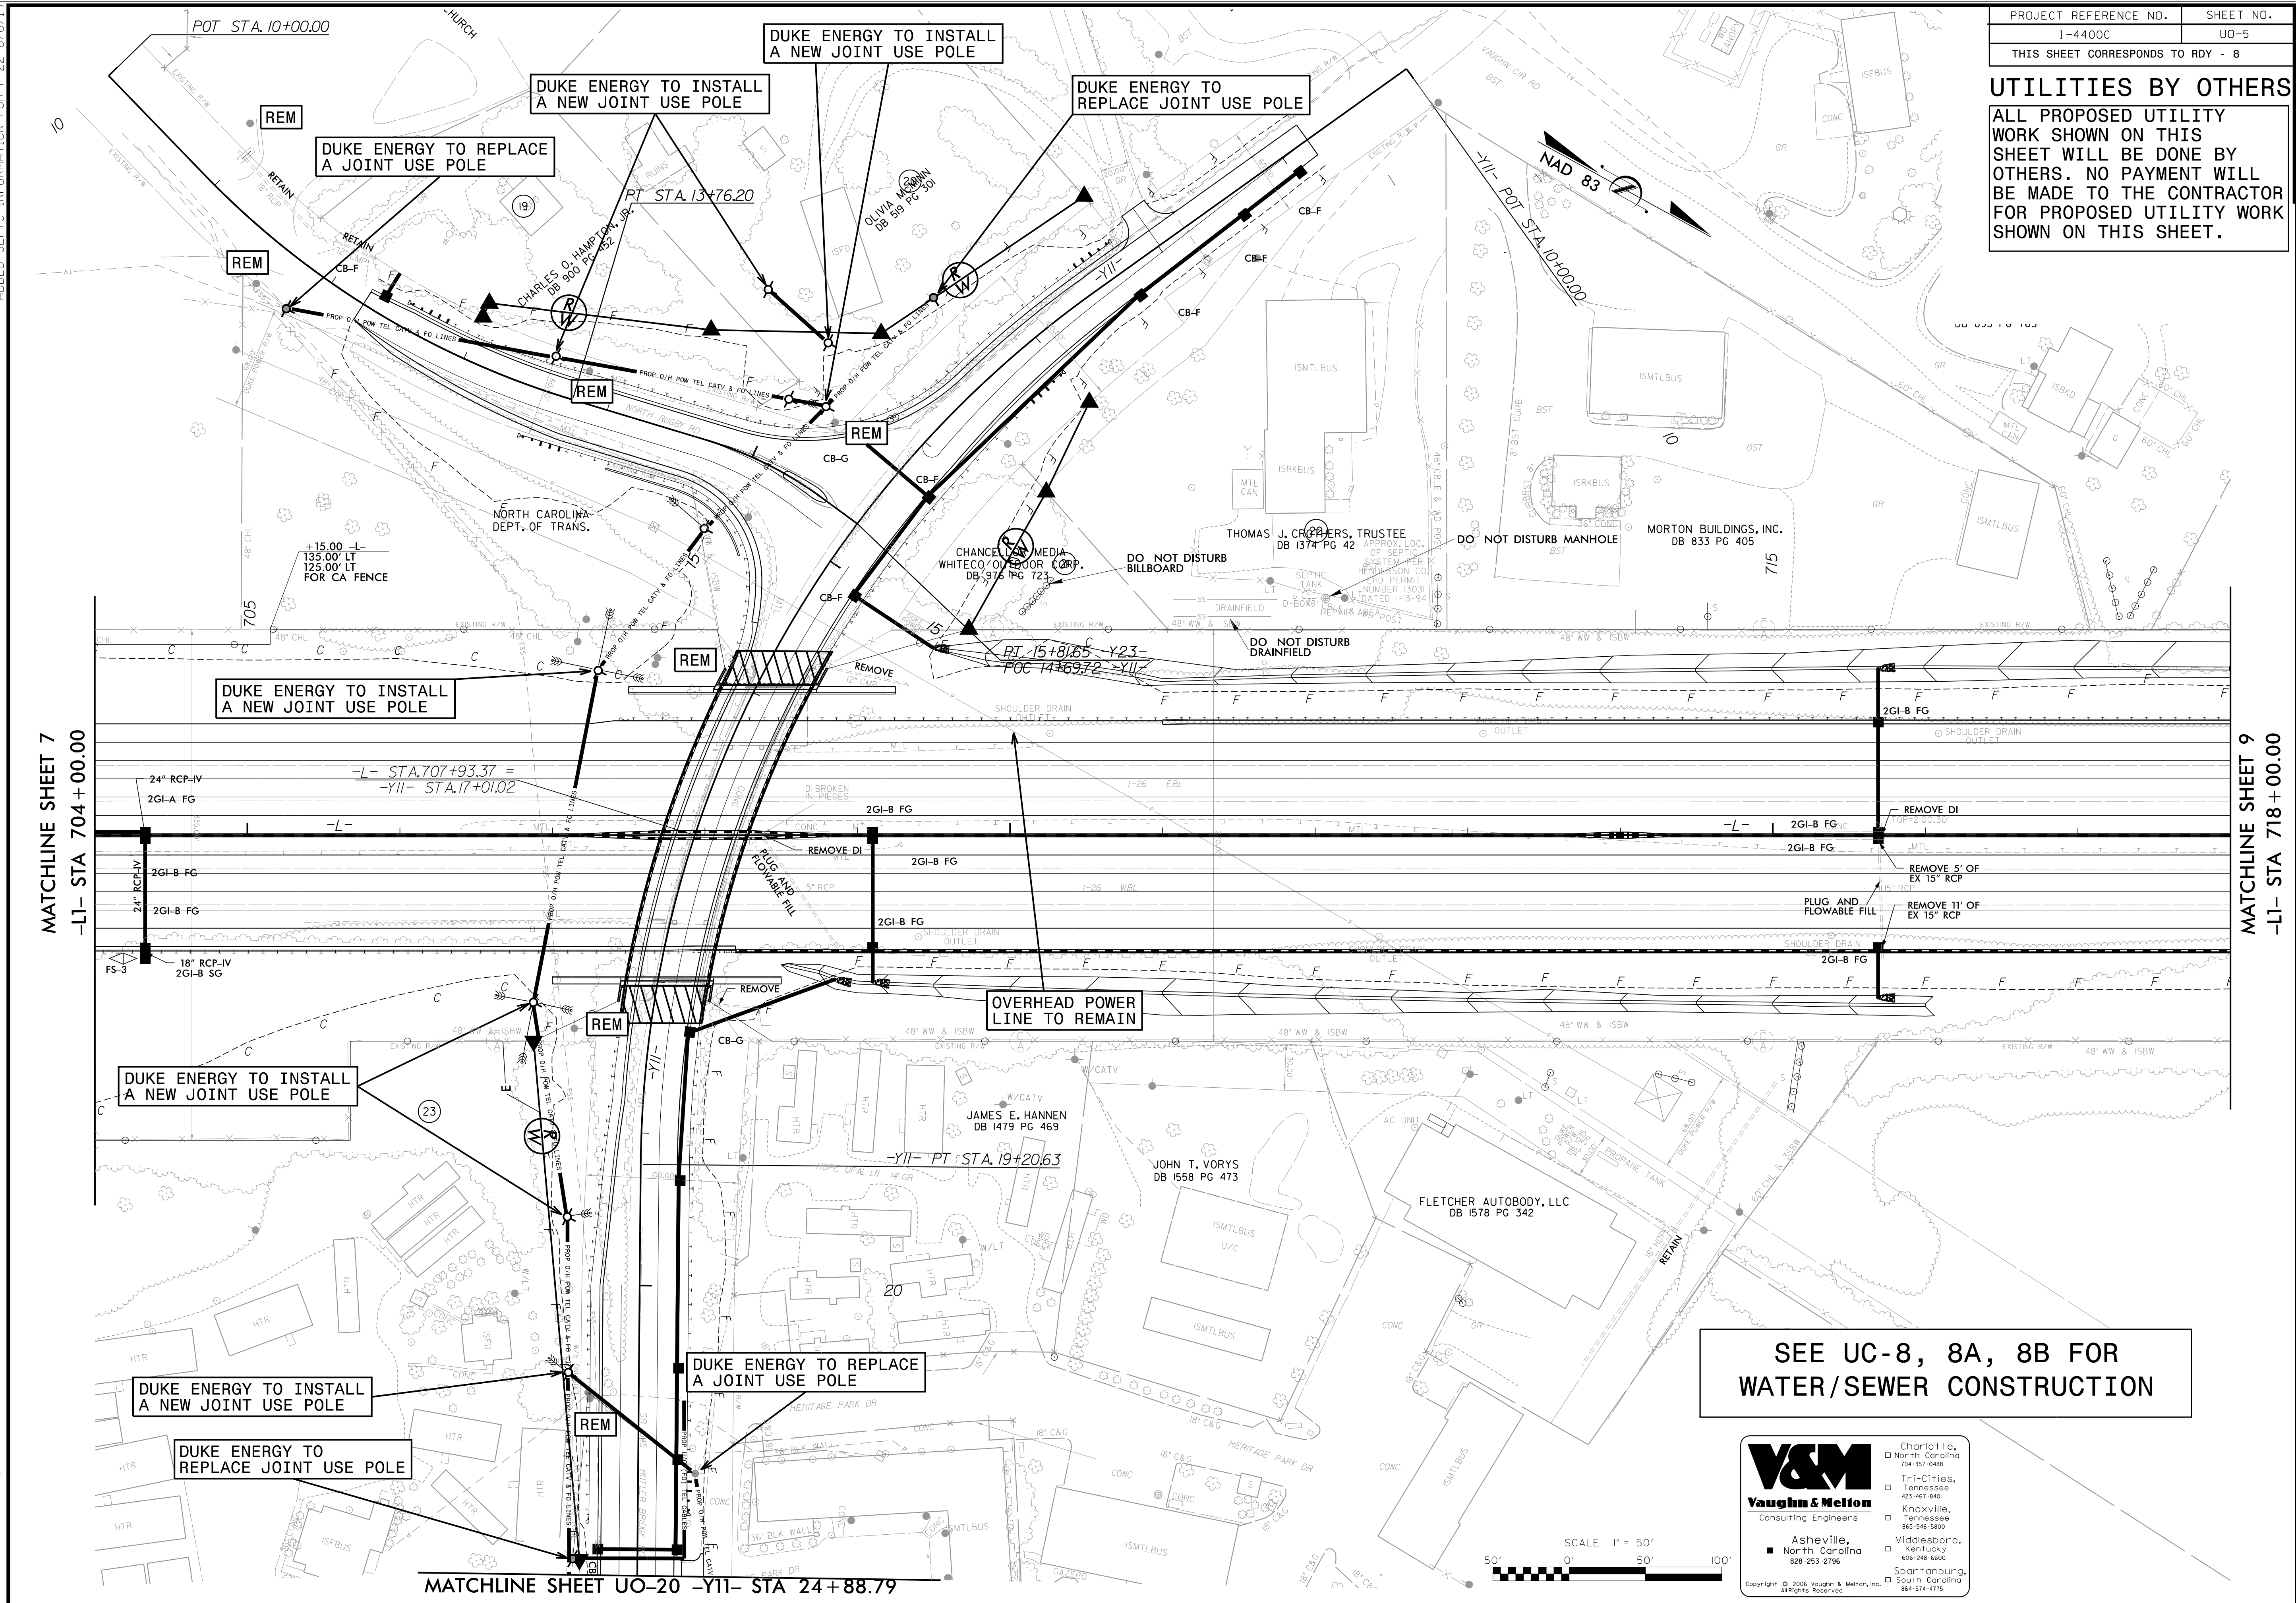

MATCHLINE SHEET 7
-L1- STA 704 + 00.00

MATCHLINE SHEET 9
-L1- STA 718 + 00.00


SEE UC-8, 8A, 8B FOR WATER/SEWER CONSTRUCTION

V&M
Vaughn & Melton
Consulting Engineers

Asheville, North Carolina
828-253-2796

Charlotte, North Carolina 704-357-0488
 Tri-Cities, Tennessee 423-467-8900
 Knoxville, Tennessee 865-546-5800
 Middlesboro, Kentucky 606-248-6600
 Spartanburg, South Carolina 864-574-4775

Copyright © 2006 Vaughn & Melton, Inc. All Rights Reserved.

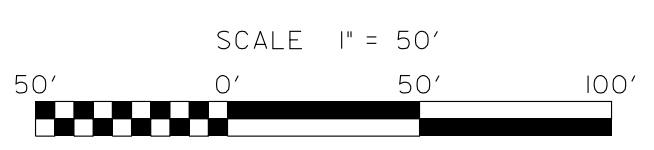

8/6/18
 ADDED SEPTIC INFORMATION FOR P-22 6/6/19
 V:\Asheville Transportation\3173301_I-4400C_HNTB_I-26_MM40-44_Utillities\14400C_UT_PSH08_U08.DGN