

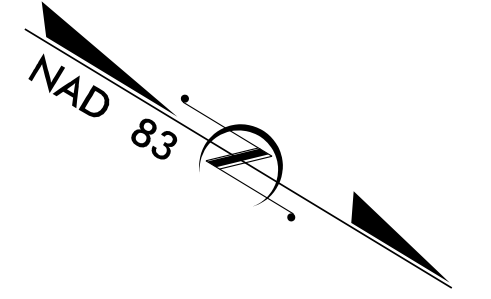


UTILITIES BY OTHERS

ALL PROPOSED UTILITY WORK SHOWN ON THIS SHEET WILL BE DONE BY OTHERS. NO PAYMENT WILL BE MADE TO THE CONTRACTOR FOR PROPOSED UTILITY WORK SHOWN ON THIS SHEET.

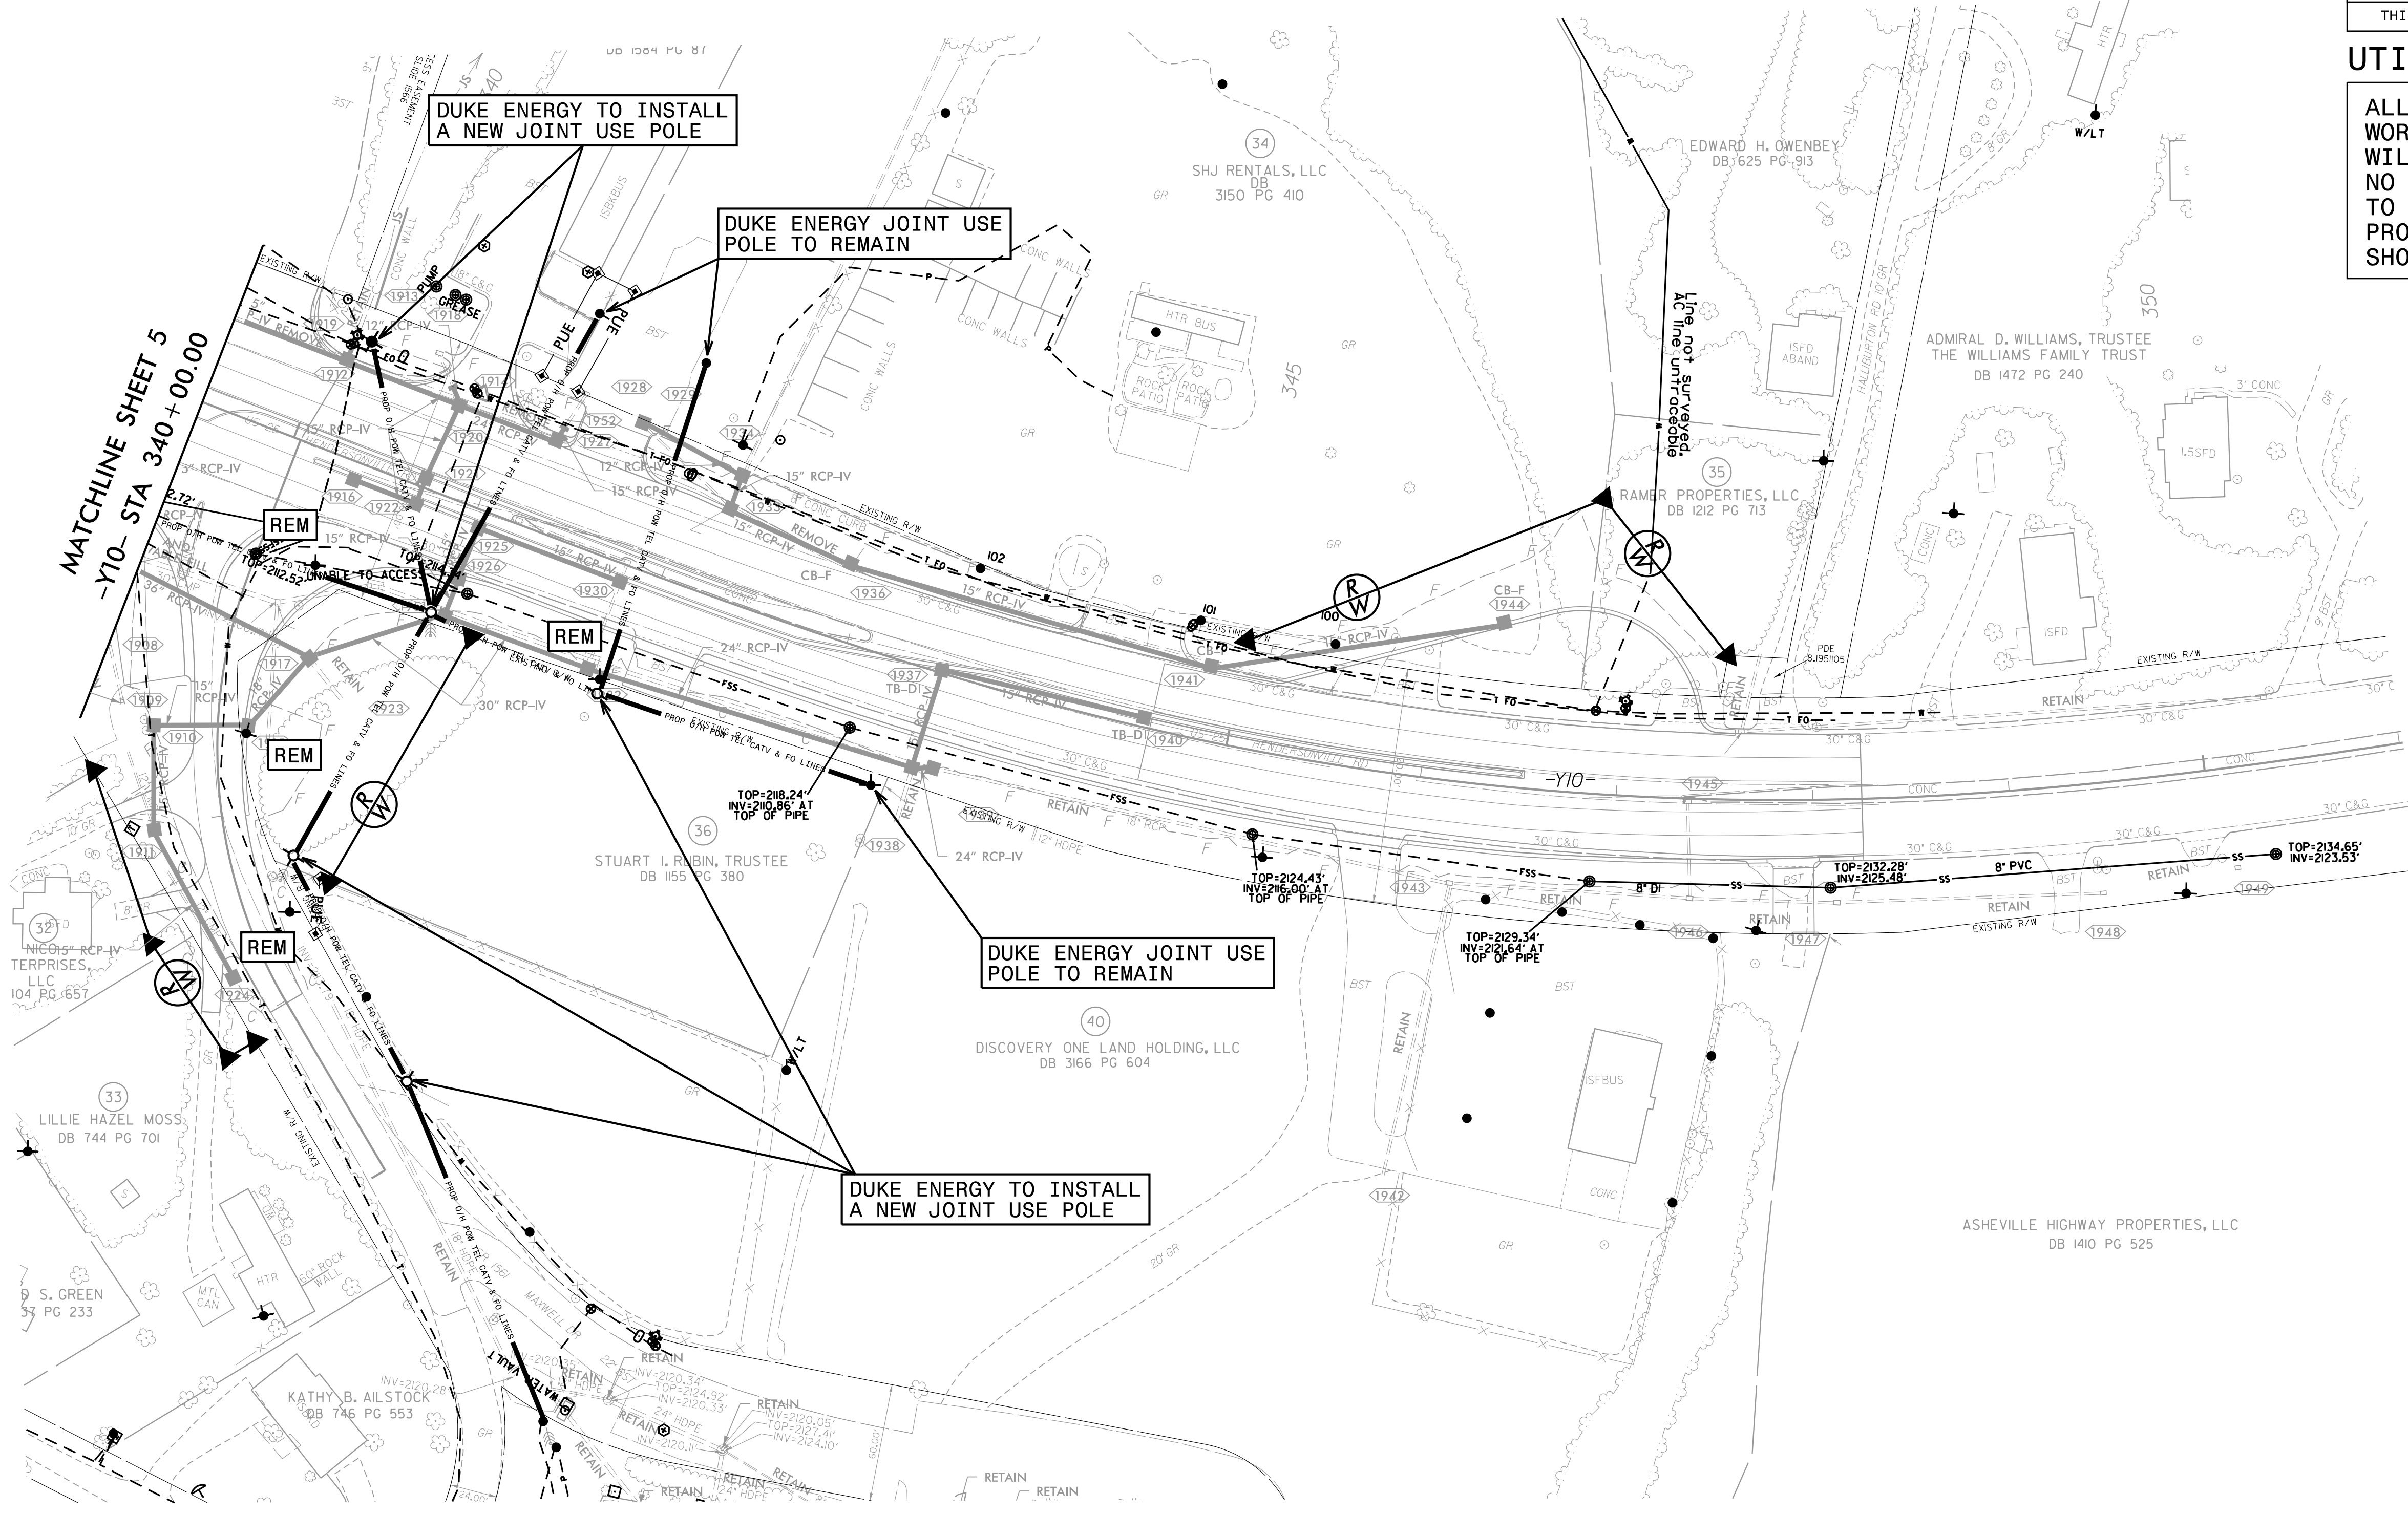

SEE UC-19, UC-19A FOR WATER/SEWER CONSTRUCTION

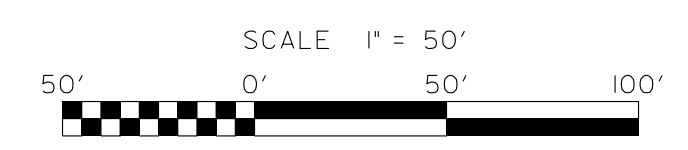

V&M
Vaughn & Melton
 Consulting Engineers

Charlotte, North Carolina 704-351-0488	Tri-Cities, Tennessee 423-461-8460
Asheville, North Carolina 828-253-2796	Knoxville, Tennessee 865-546-1800
	Middlesboro, Kentucky 606-248-6600
	Spartanburg, South Carolina 864-574-4715

Copyright © 2006 Vaughn & Melton, Inc. All Rights Reserved.

V:\Asheville\transportation\I-4400C_HNTB_I-26_MM40-44\Utilities\I4400C_UT_PSHI9_U019