
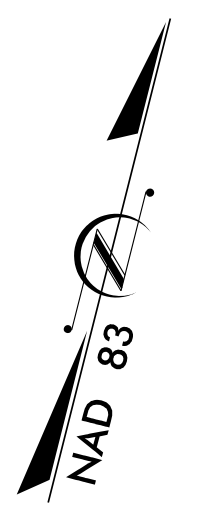


PROJECT REFERENCE NO.	SHEET NO.
I-4400C	U0-11
THIS SHEET CORRESPONDS TO RDY-21	


UTILITIES BY OTHERS

ALL PROPOSED UTILITY WORK SHOWN ON THIS SHEET WILL BE DONE BY OTHERS. NO PAYMENT WILL BE MADE TO THE CONTRACTOR FOR PROPOSED UTILITY WORK SHOWN ON THIS SHEET.

5/14/99
 V:\Asheville\transportation\2-01 I-4400C HNTB I-26 MM40-44 Utilities\I4400C_UT_PSH2L\U02L.DGN

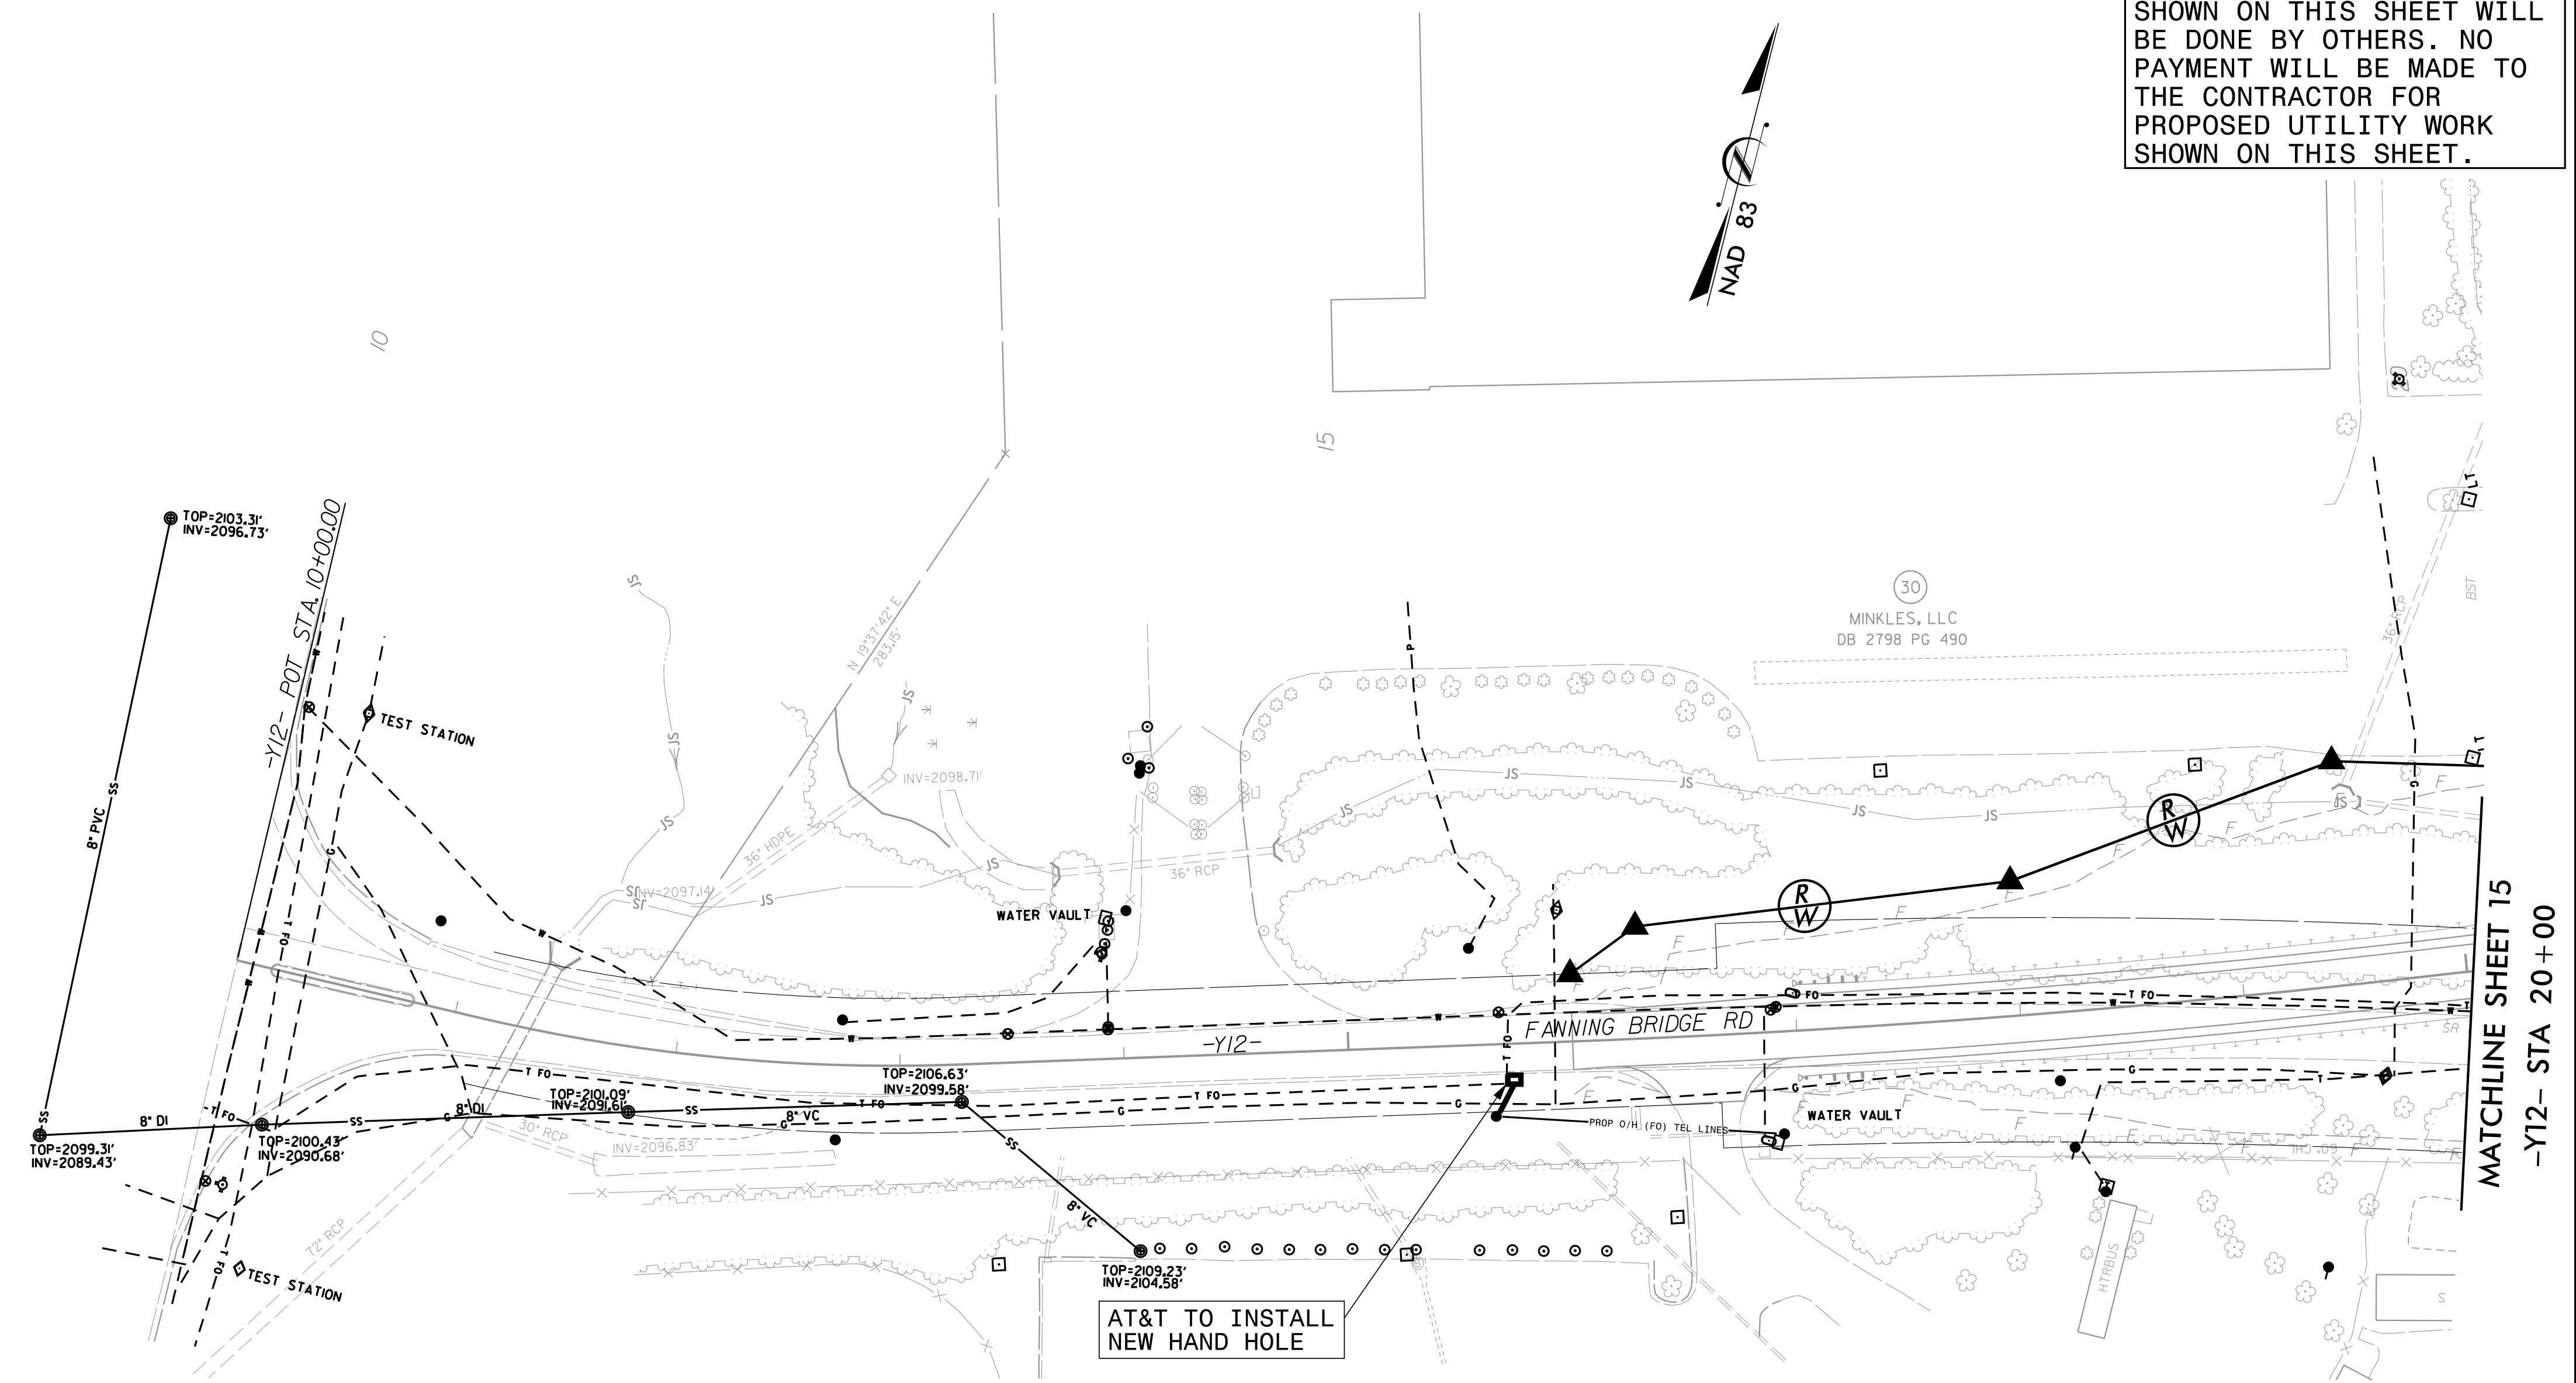

AT&T TO INSTALL
NEW HAND HOLE

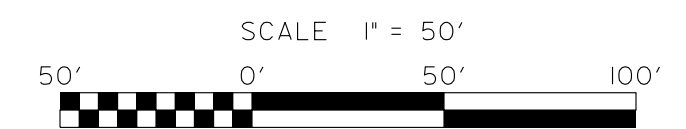

V&M
Vaughn & Melton
 Consulting Engineers

Asheville, North Carolina 828-253-2796	Charlotte, North Carolina 704-357-0488	Tri-Cities, Tennessee 423-867-3400	Knoxville, Tennessee 865-546-5800
Middlesboro, Kentucky 606-248-6600	Spartanburg, South Carolina 864-534-4175		

Copyright © 2006 Vaughn & Melton, Inc. All Rights Reserved.