

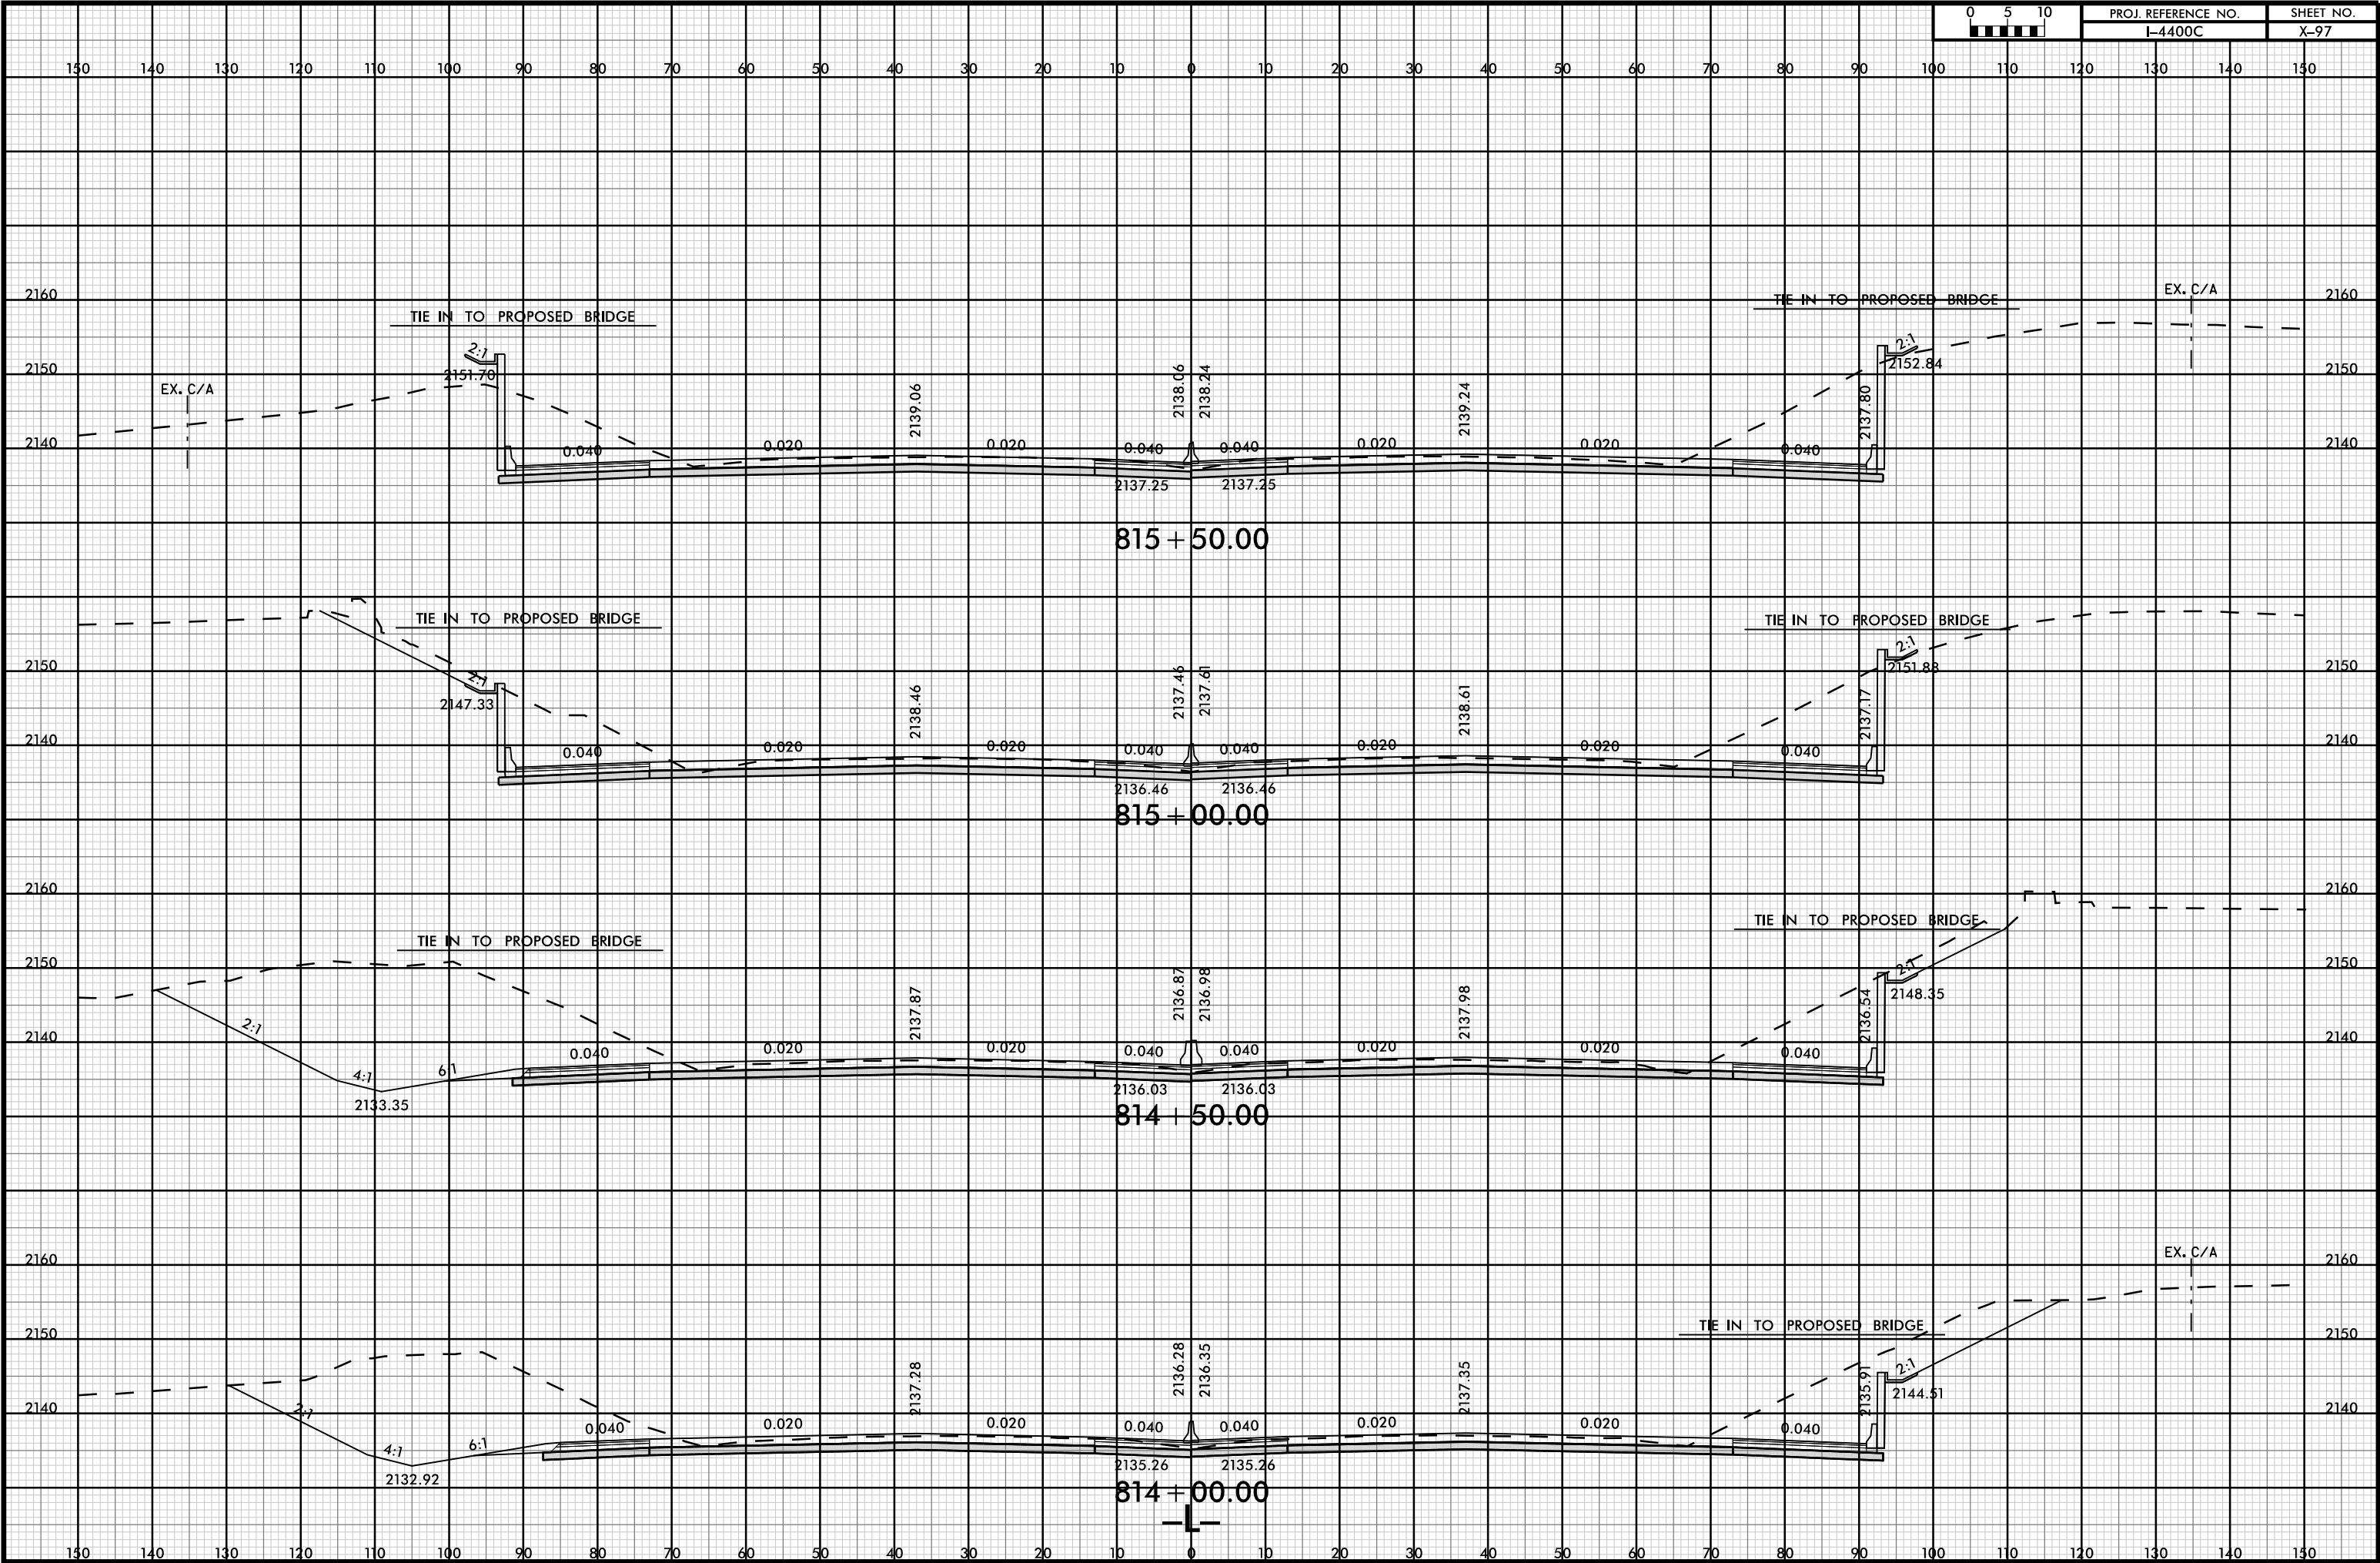



**This electronic collection of documents is provided
for the convenience of the user
and is Not a Certified Document –**


**The documents contained herein were originally issued
and sealed by the individuals whose names and license
numbers appear on each page, on the dates appearing
with their signature on that page.**


**This file or an individual page
shall not be considered a certified document.**

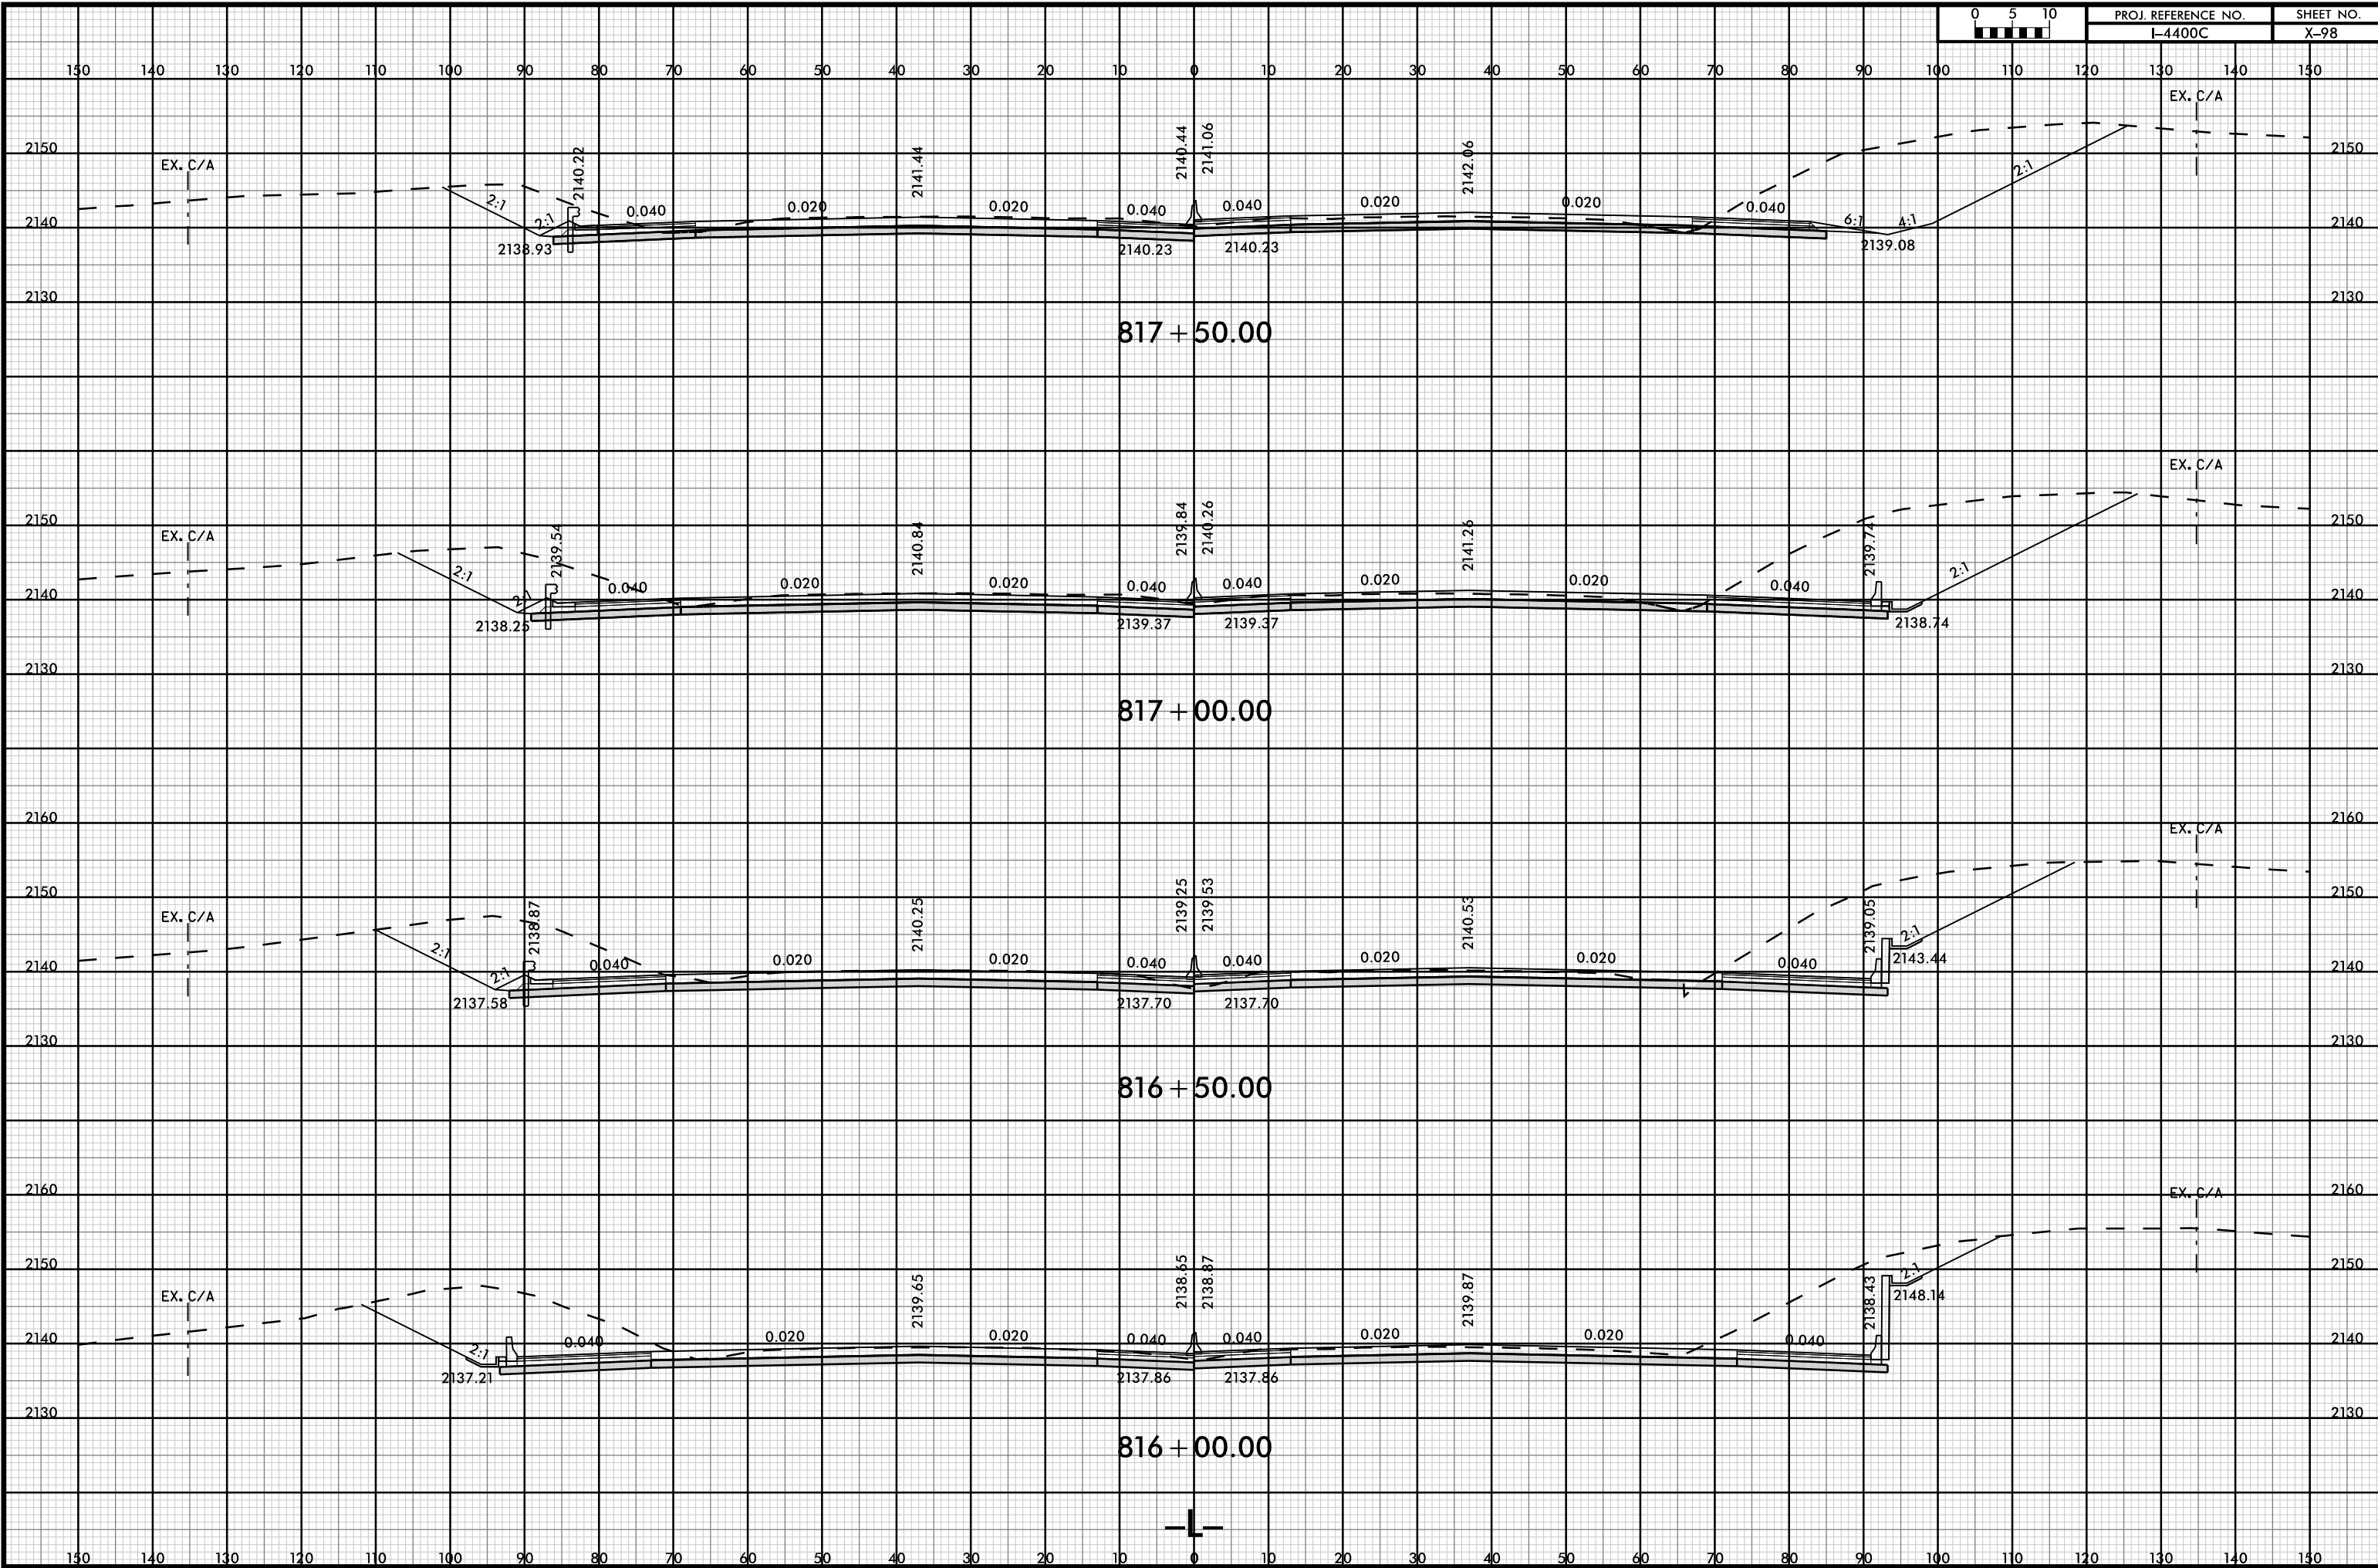


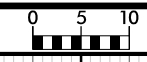



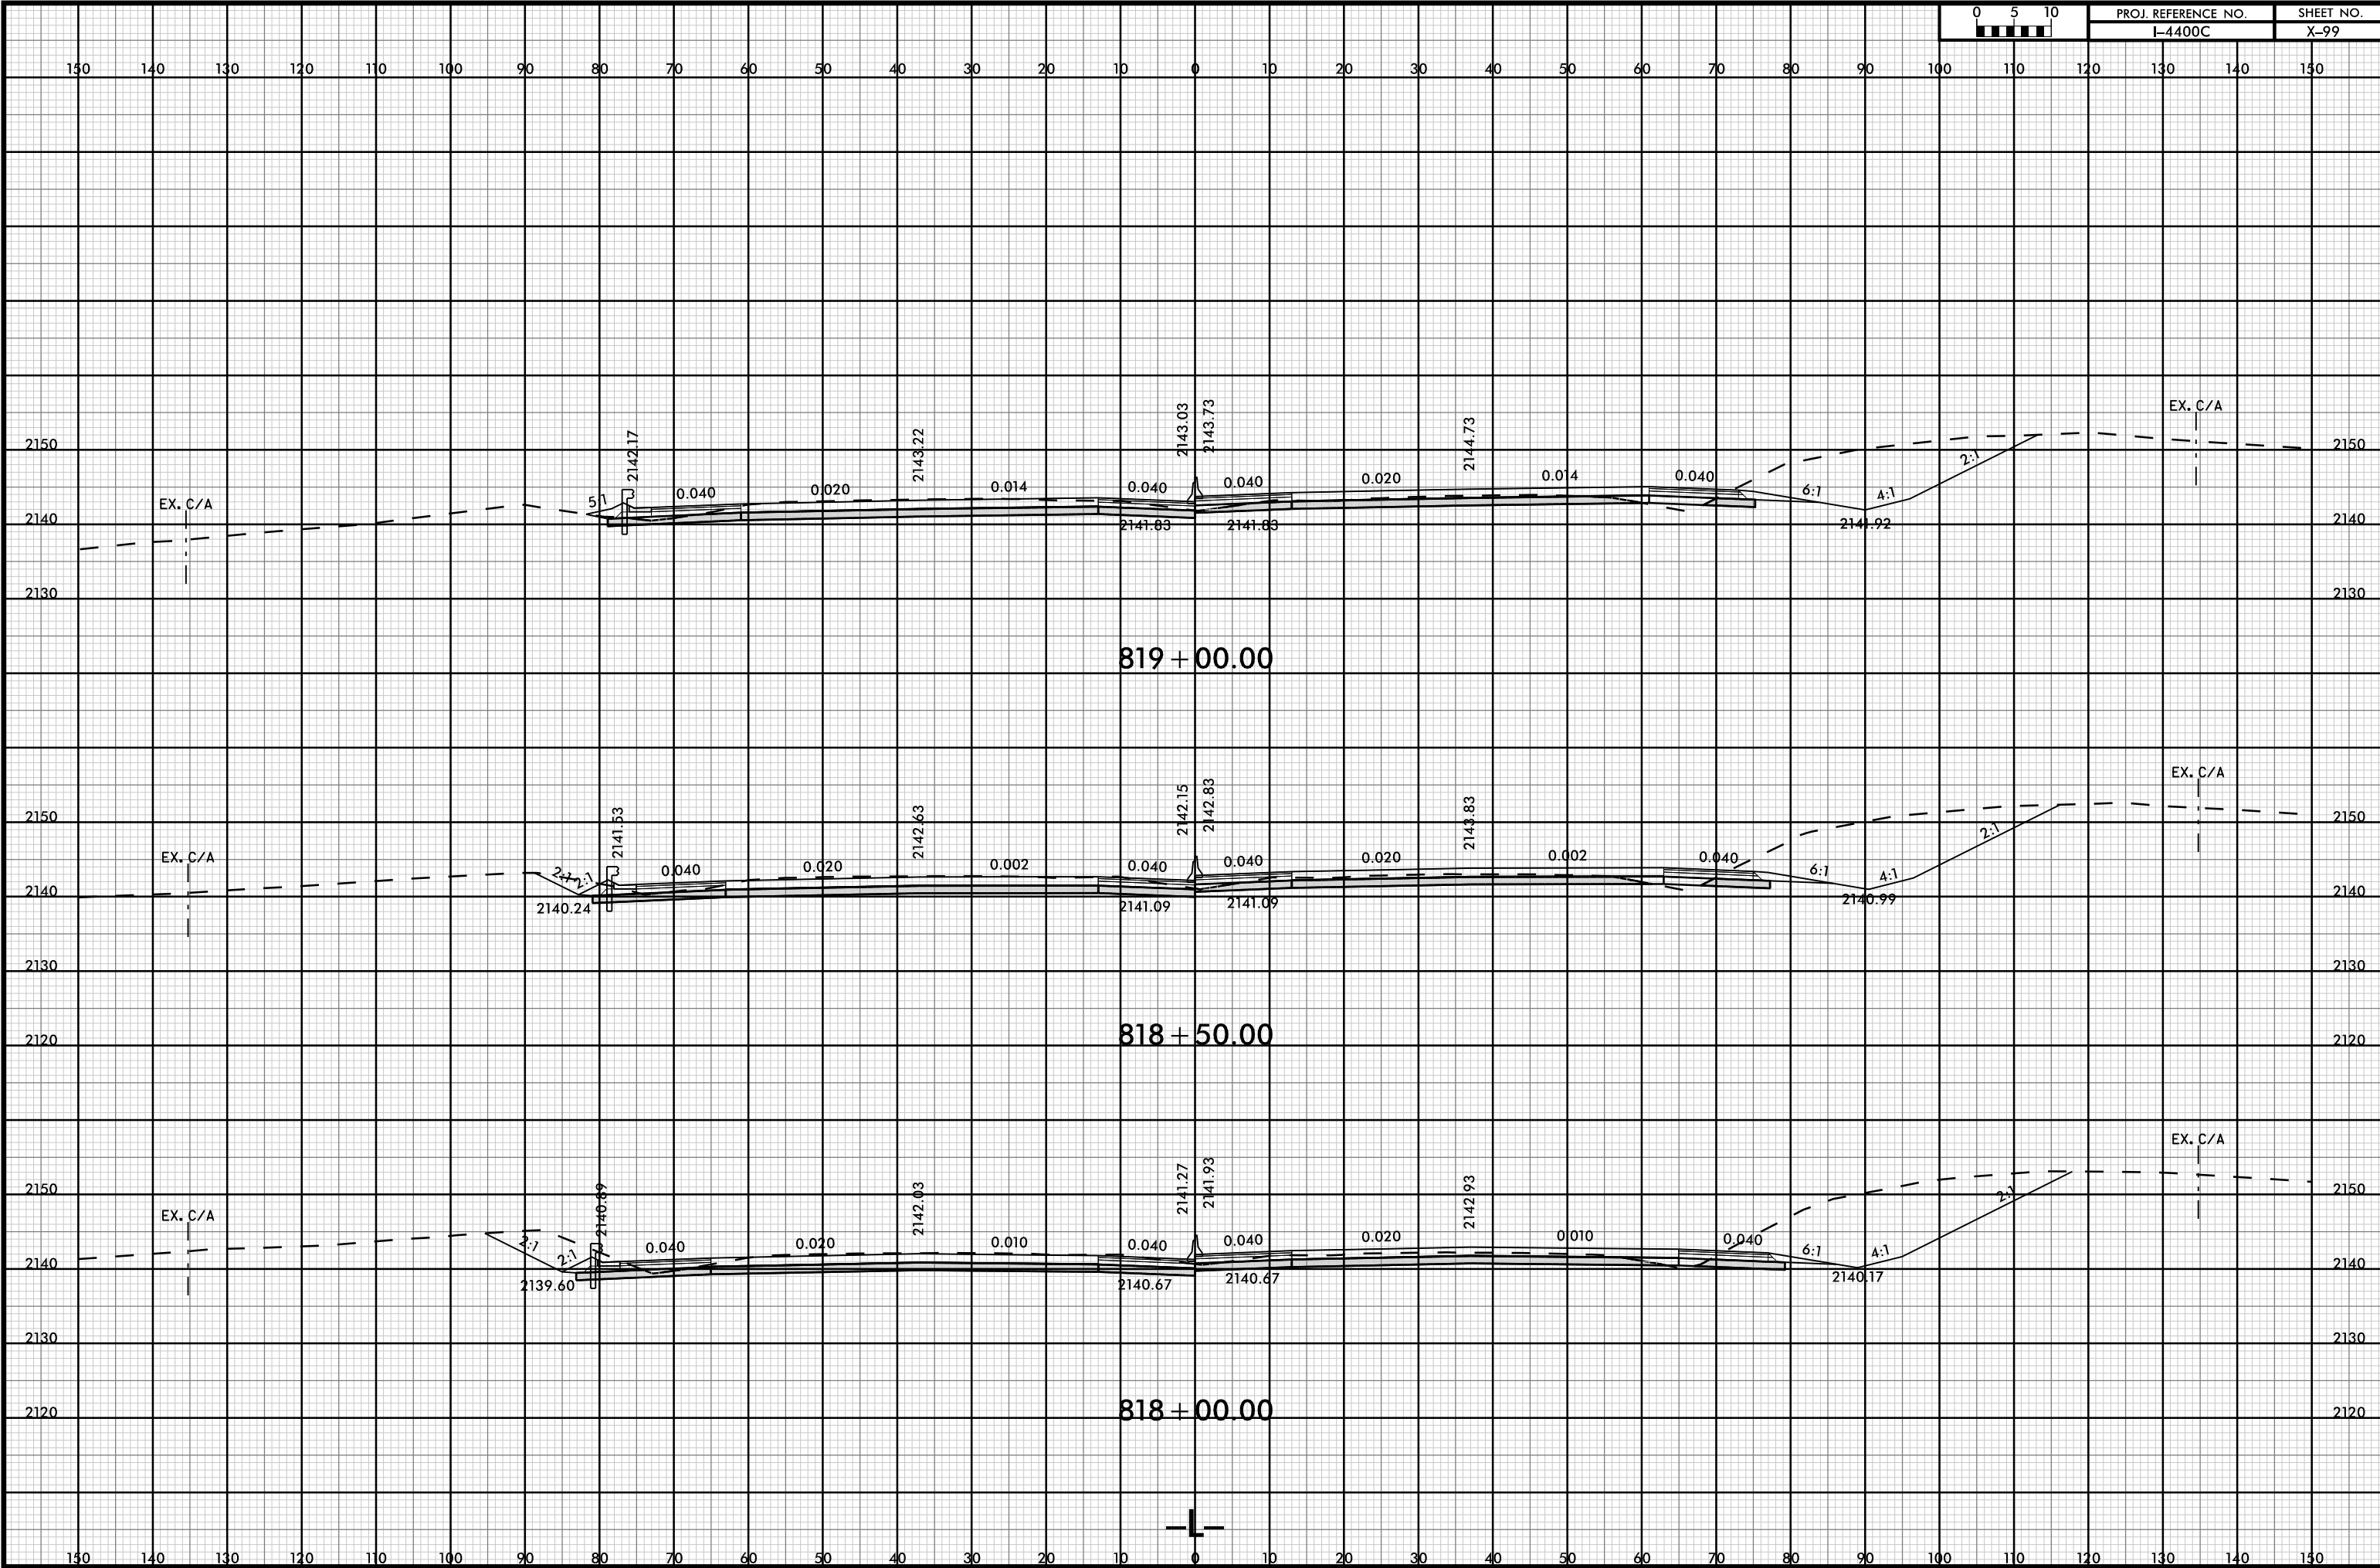


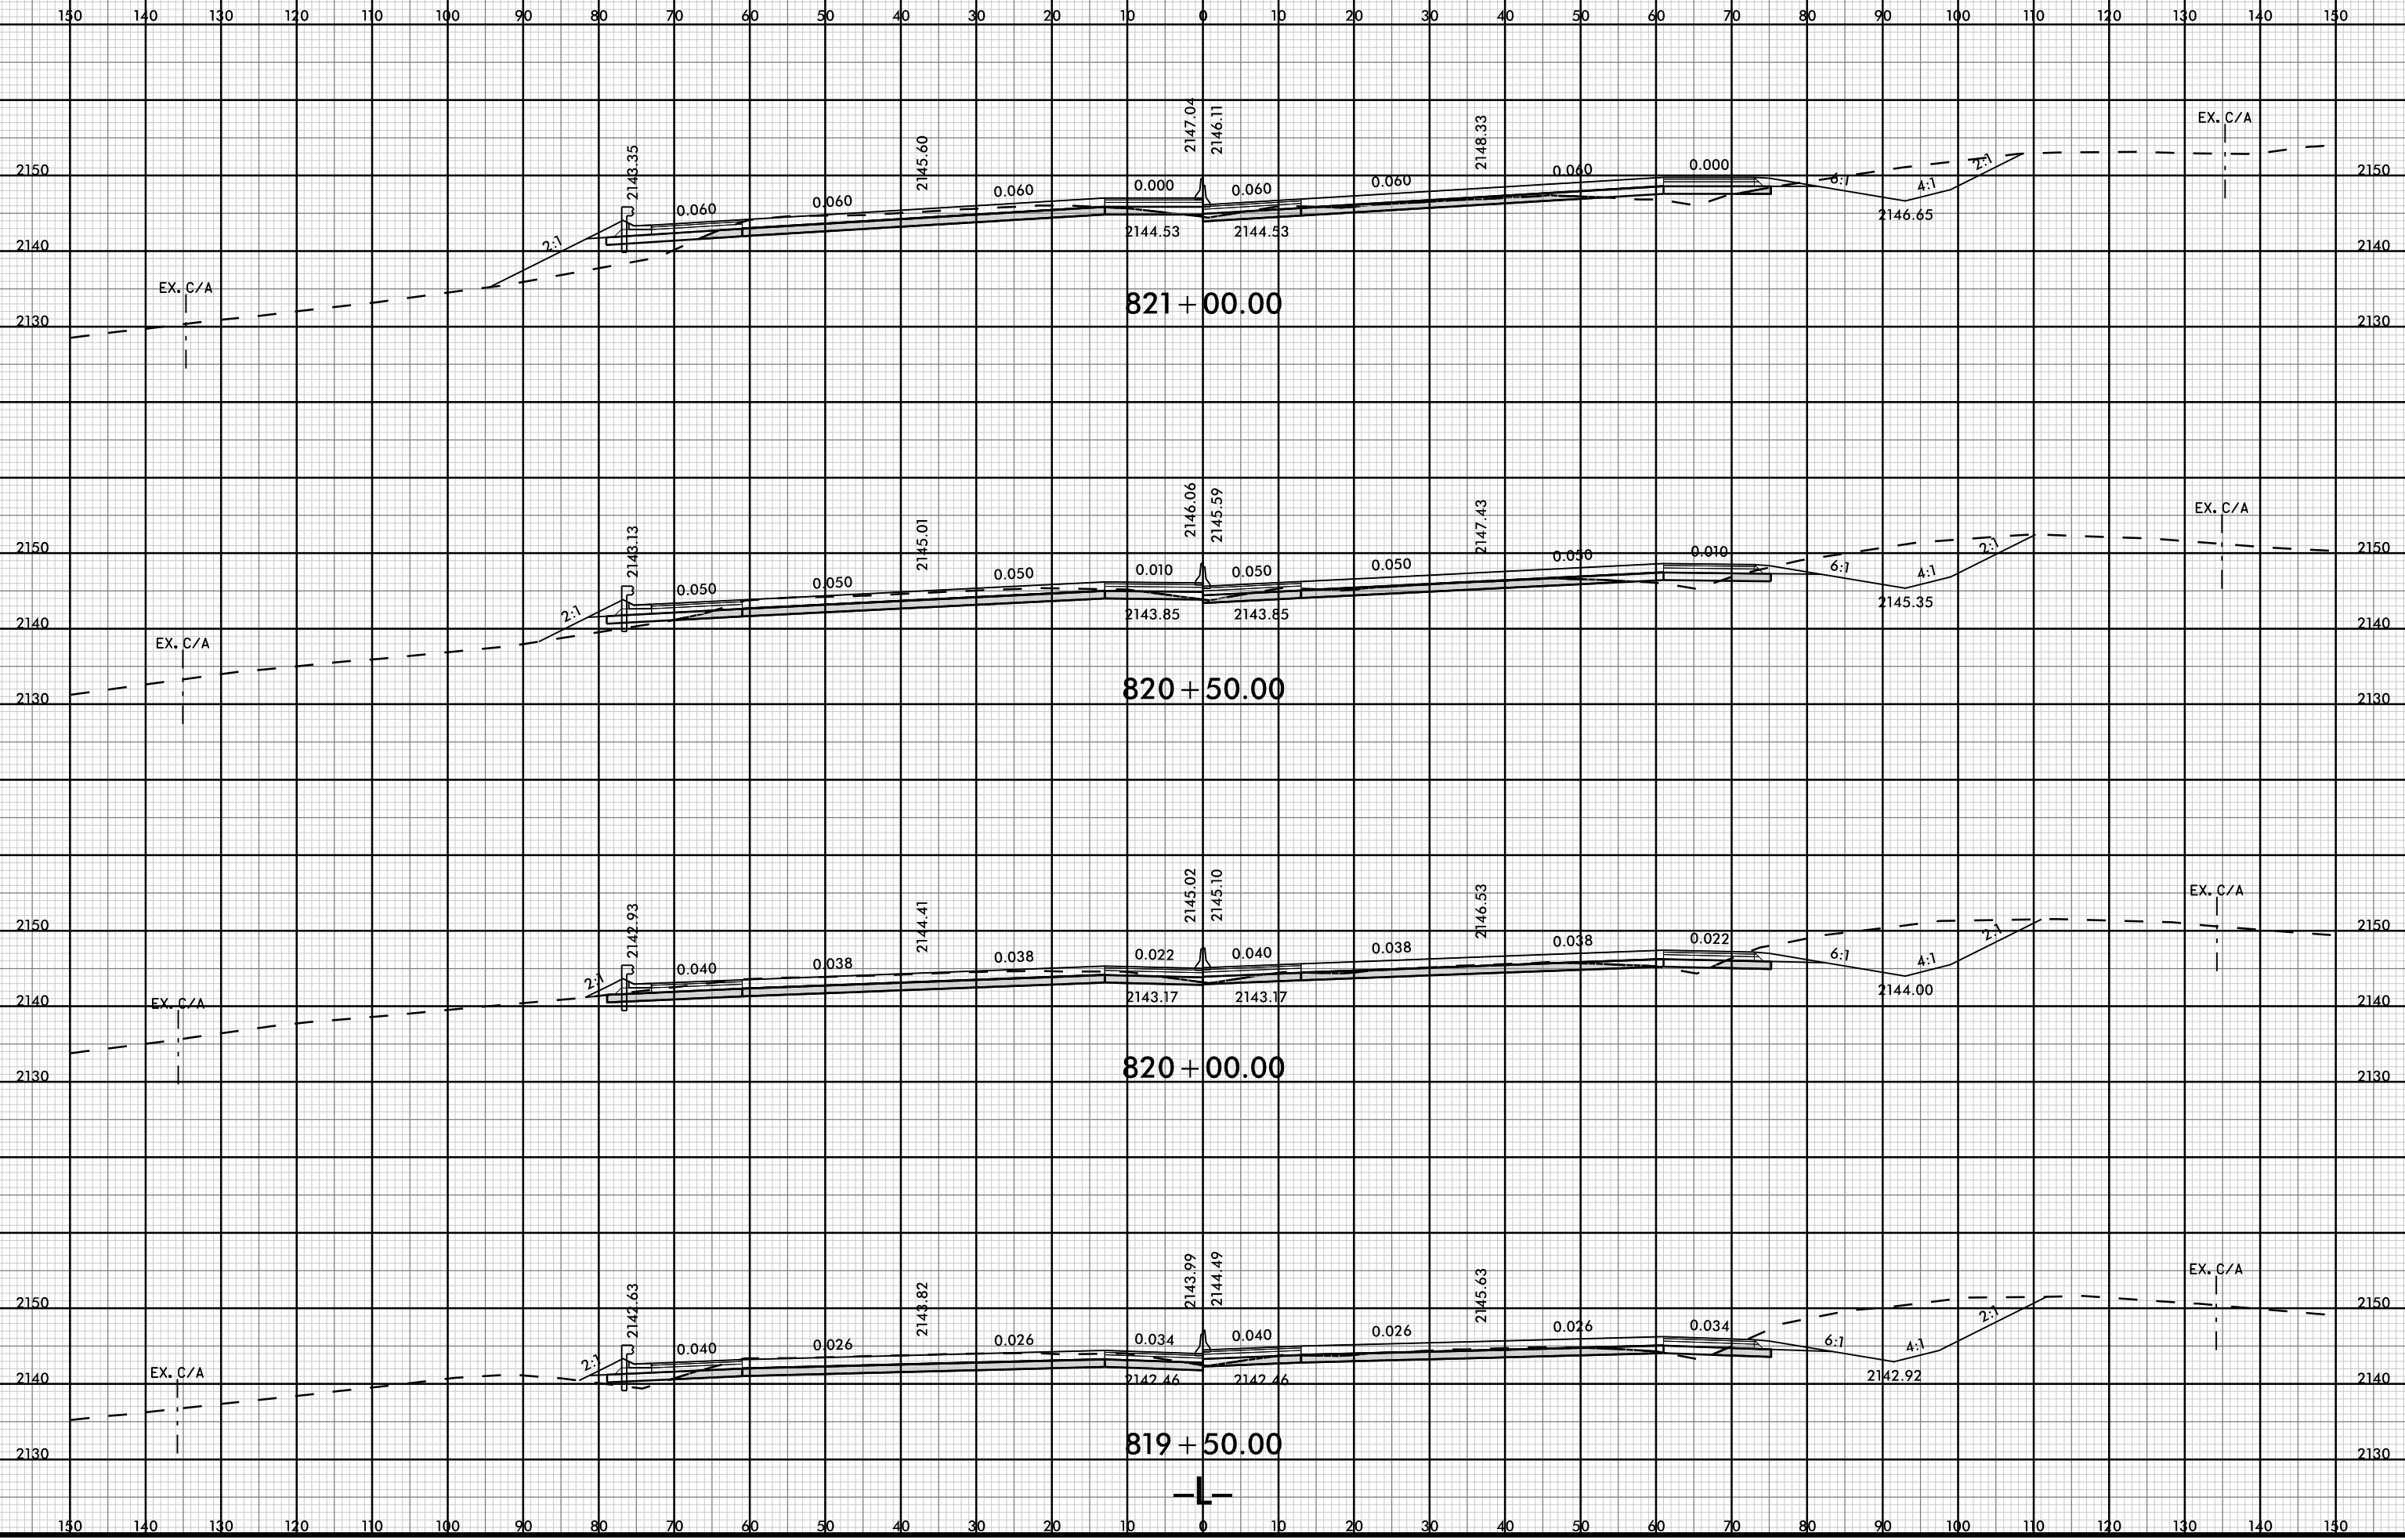


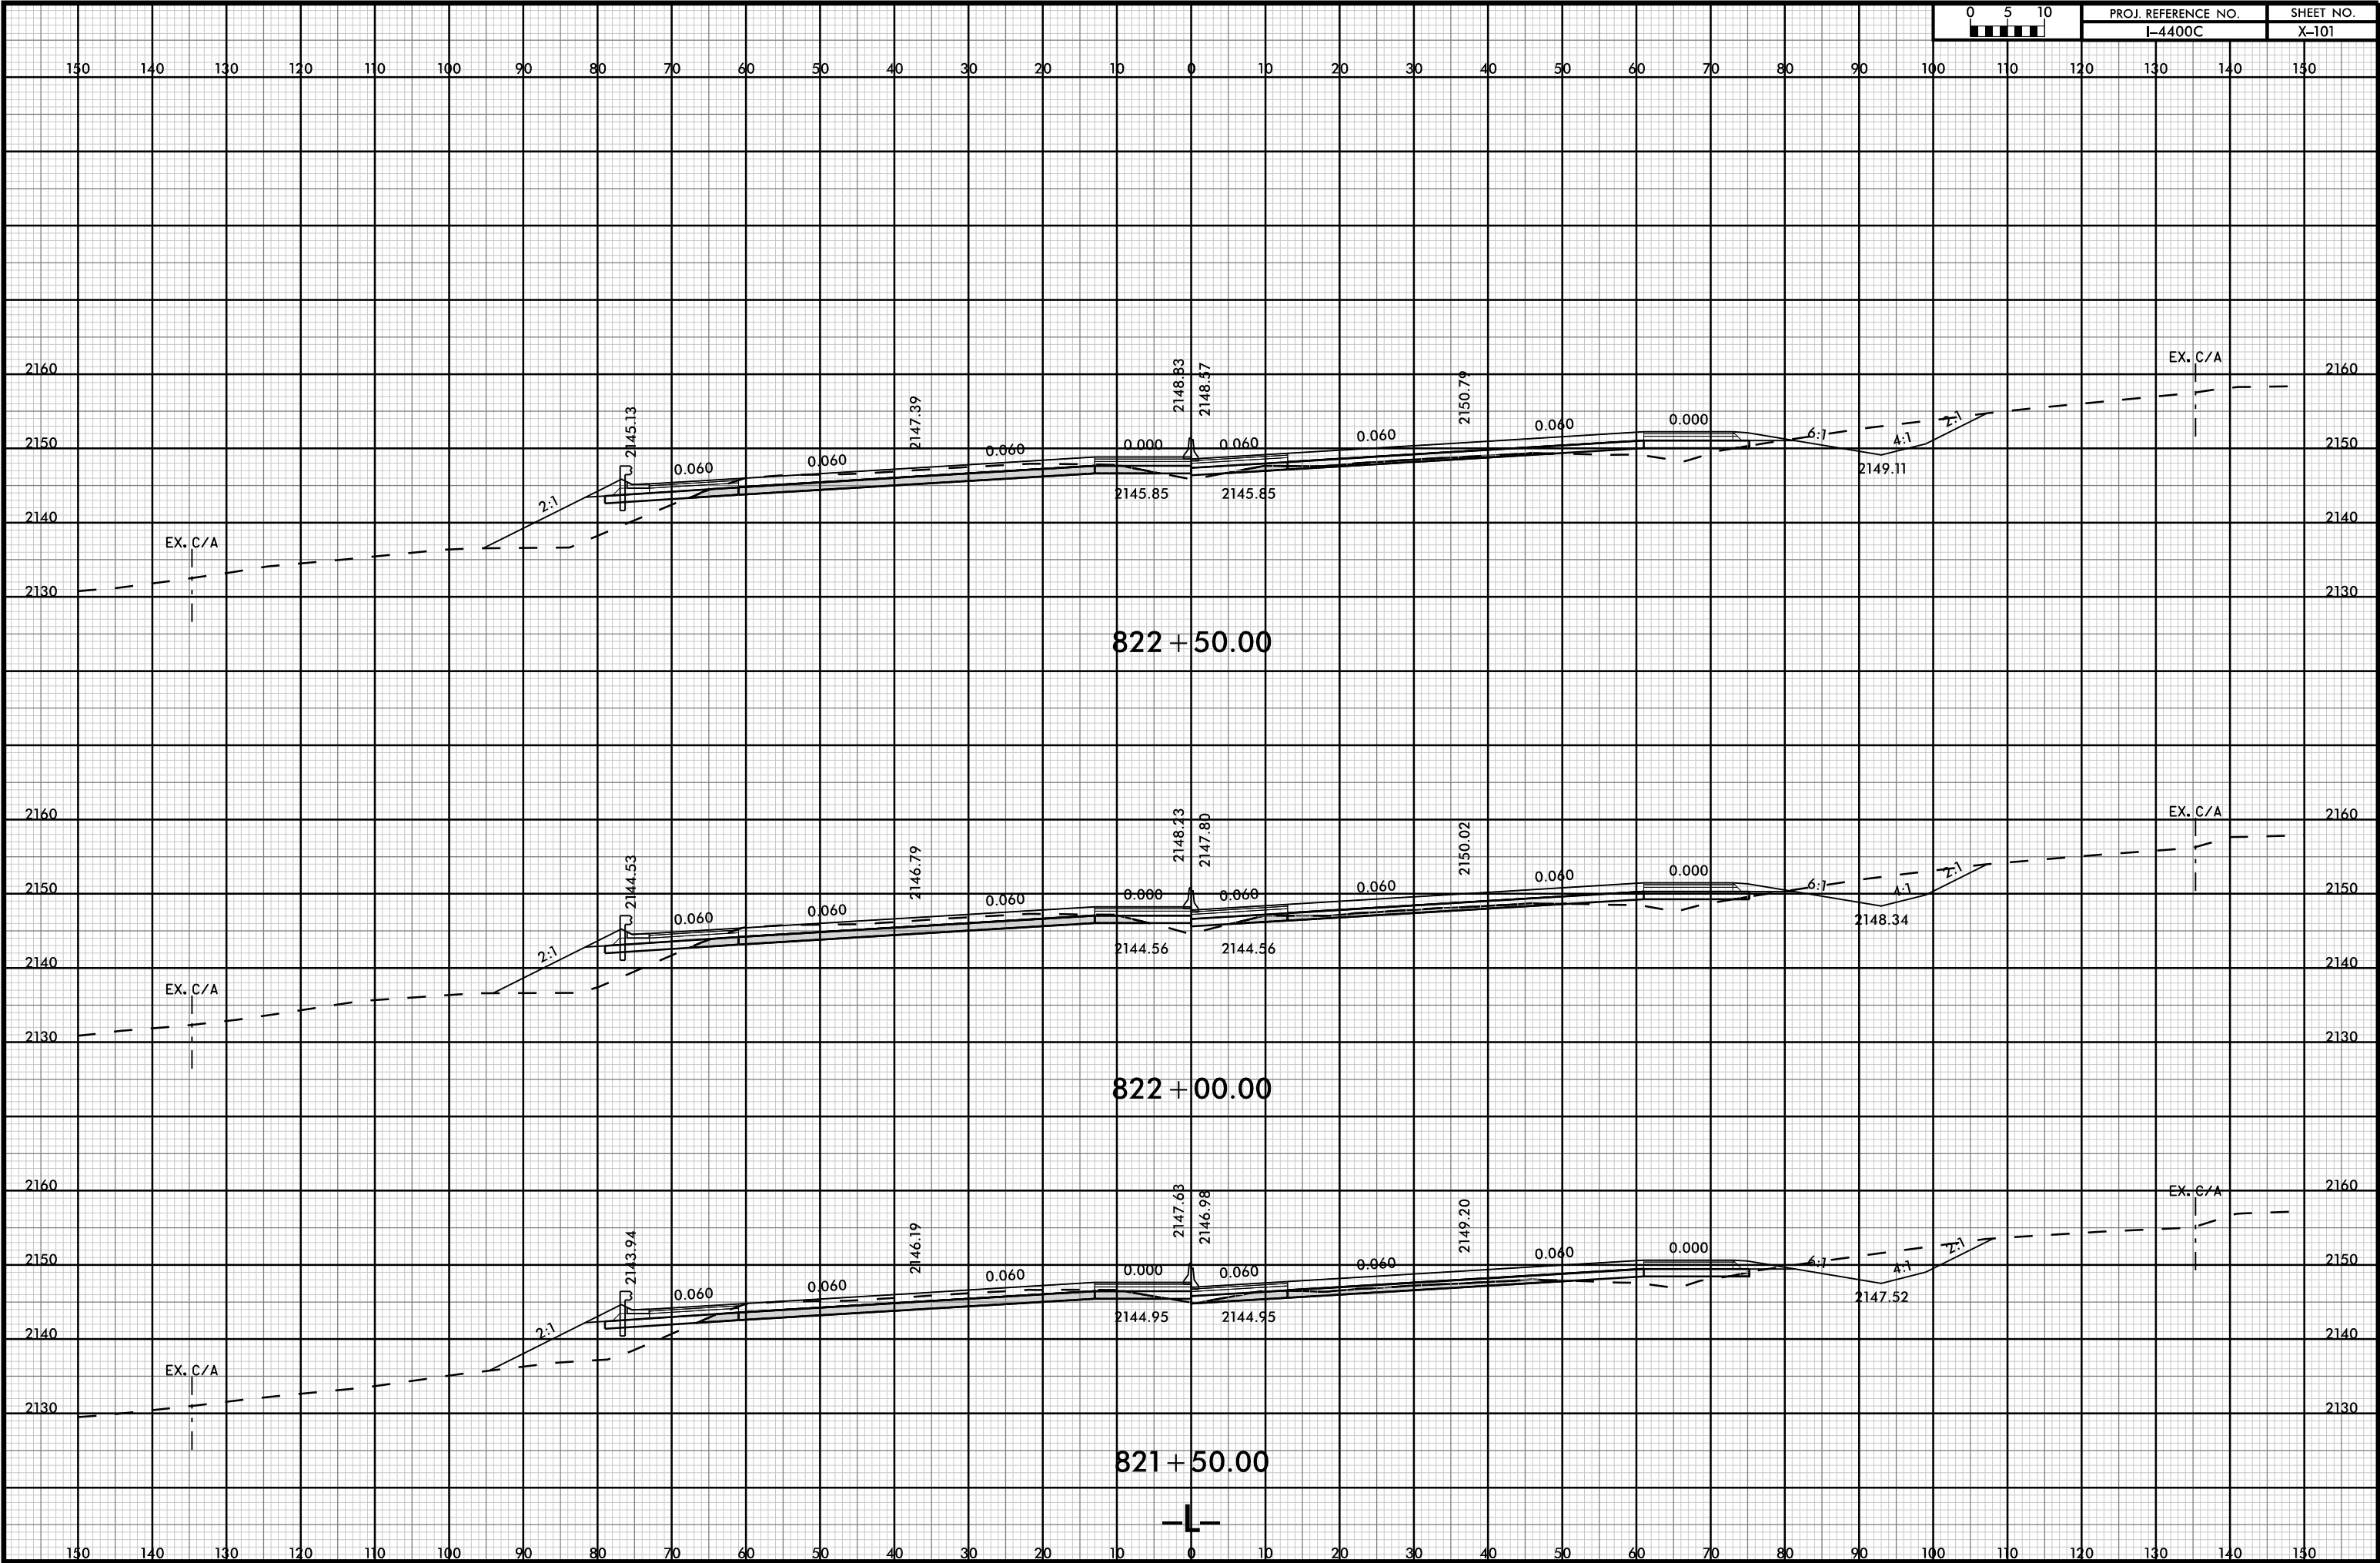


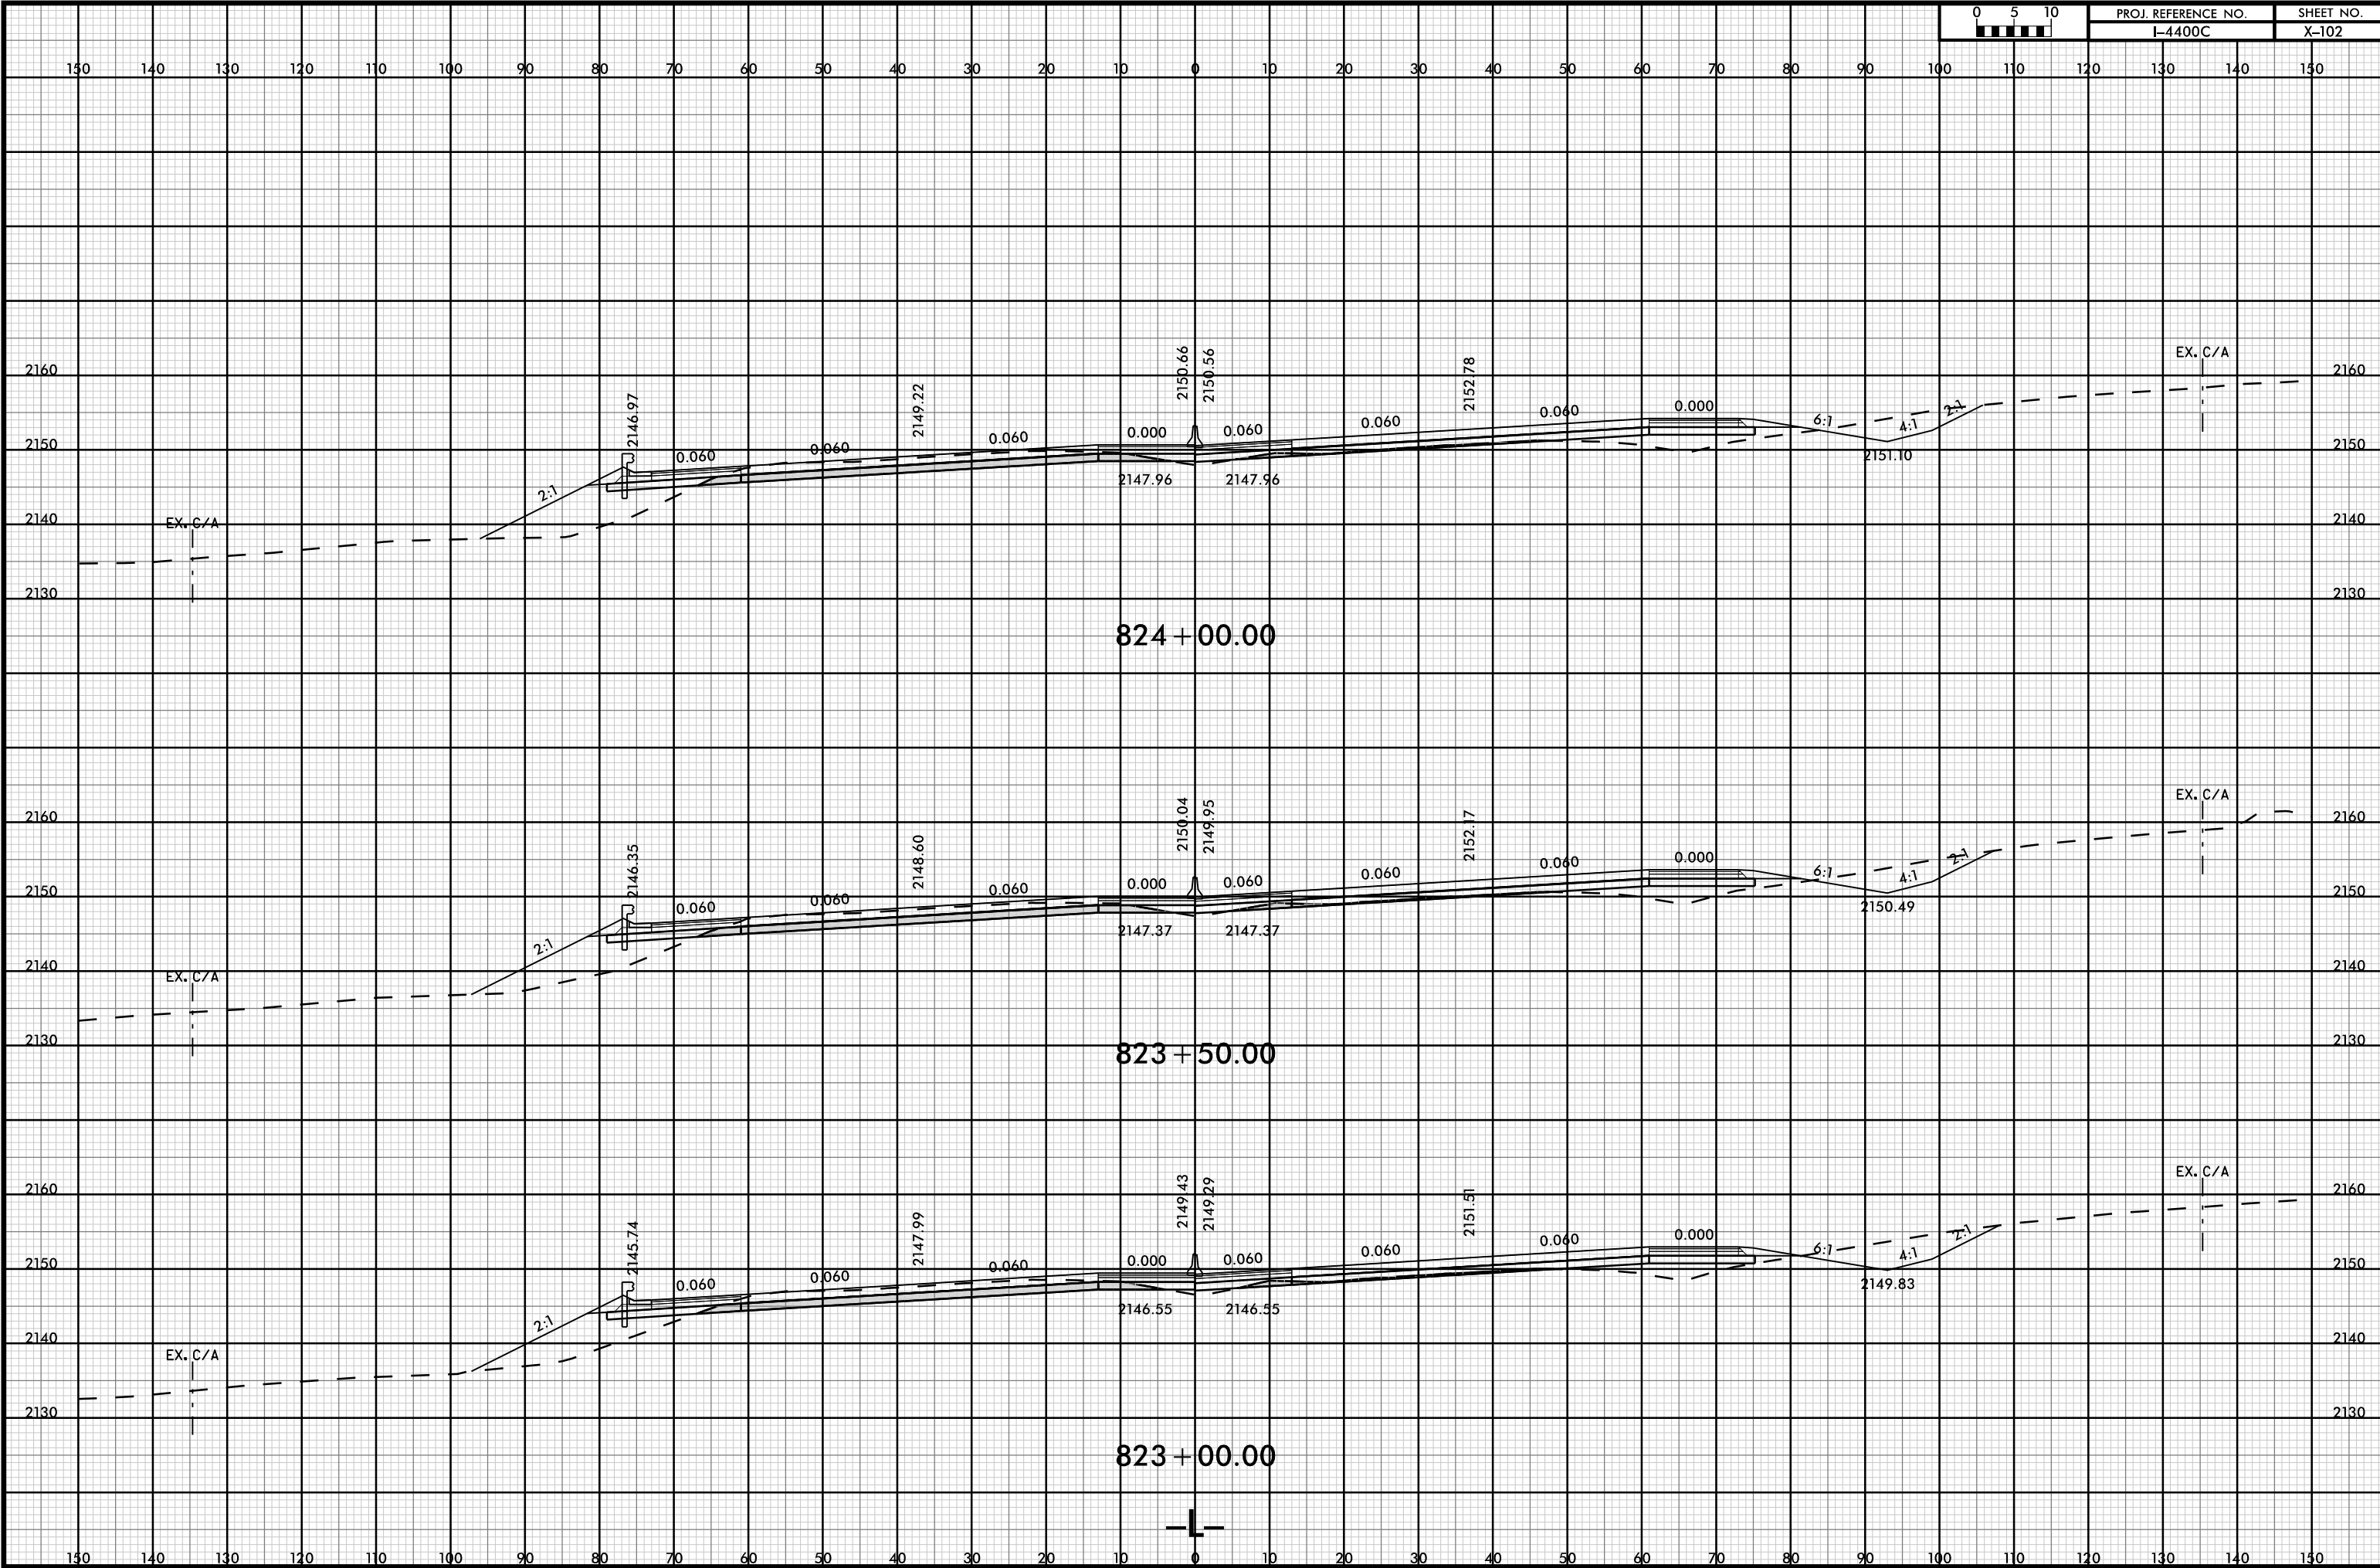


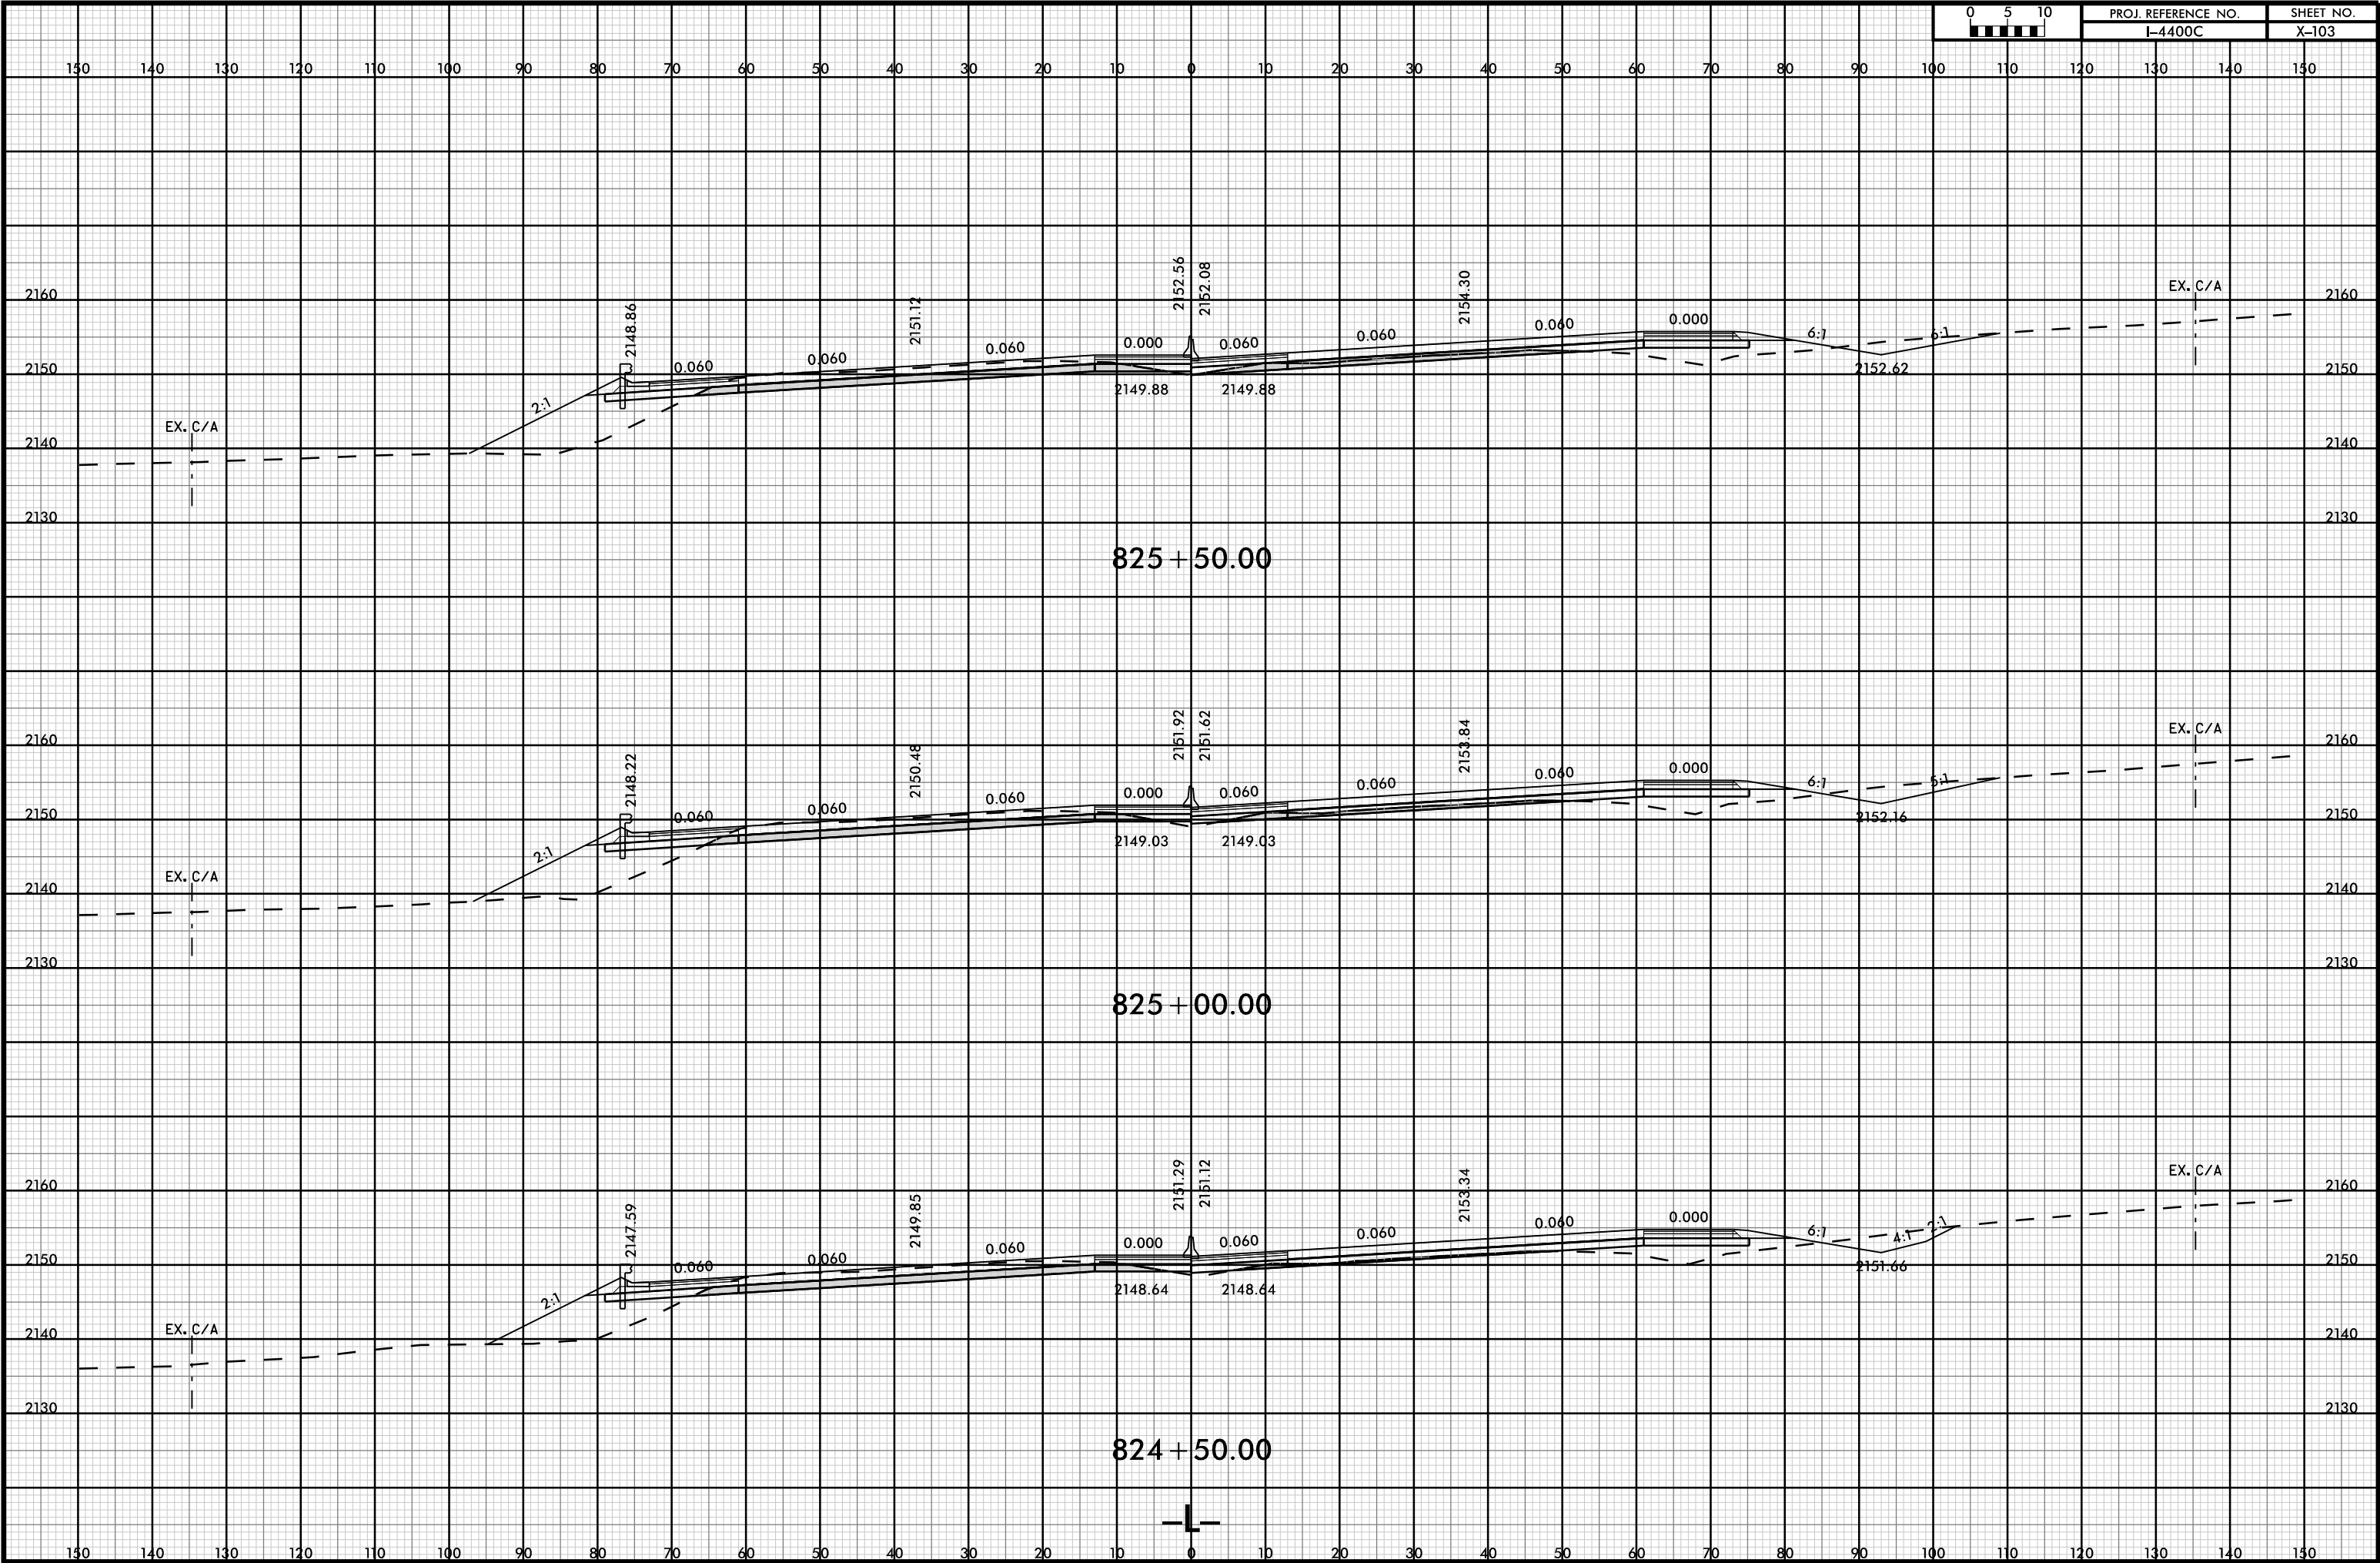


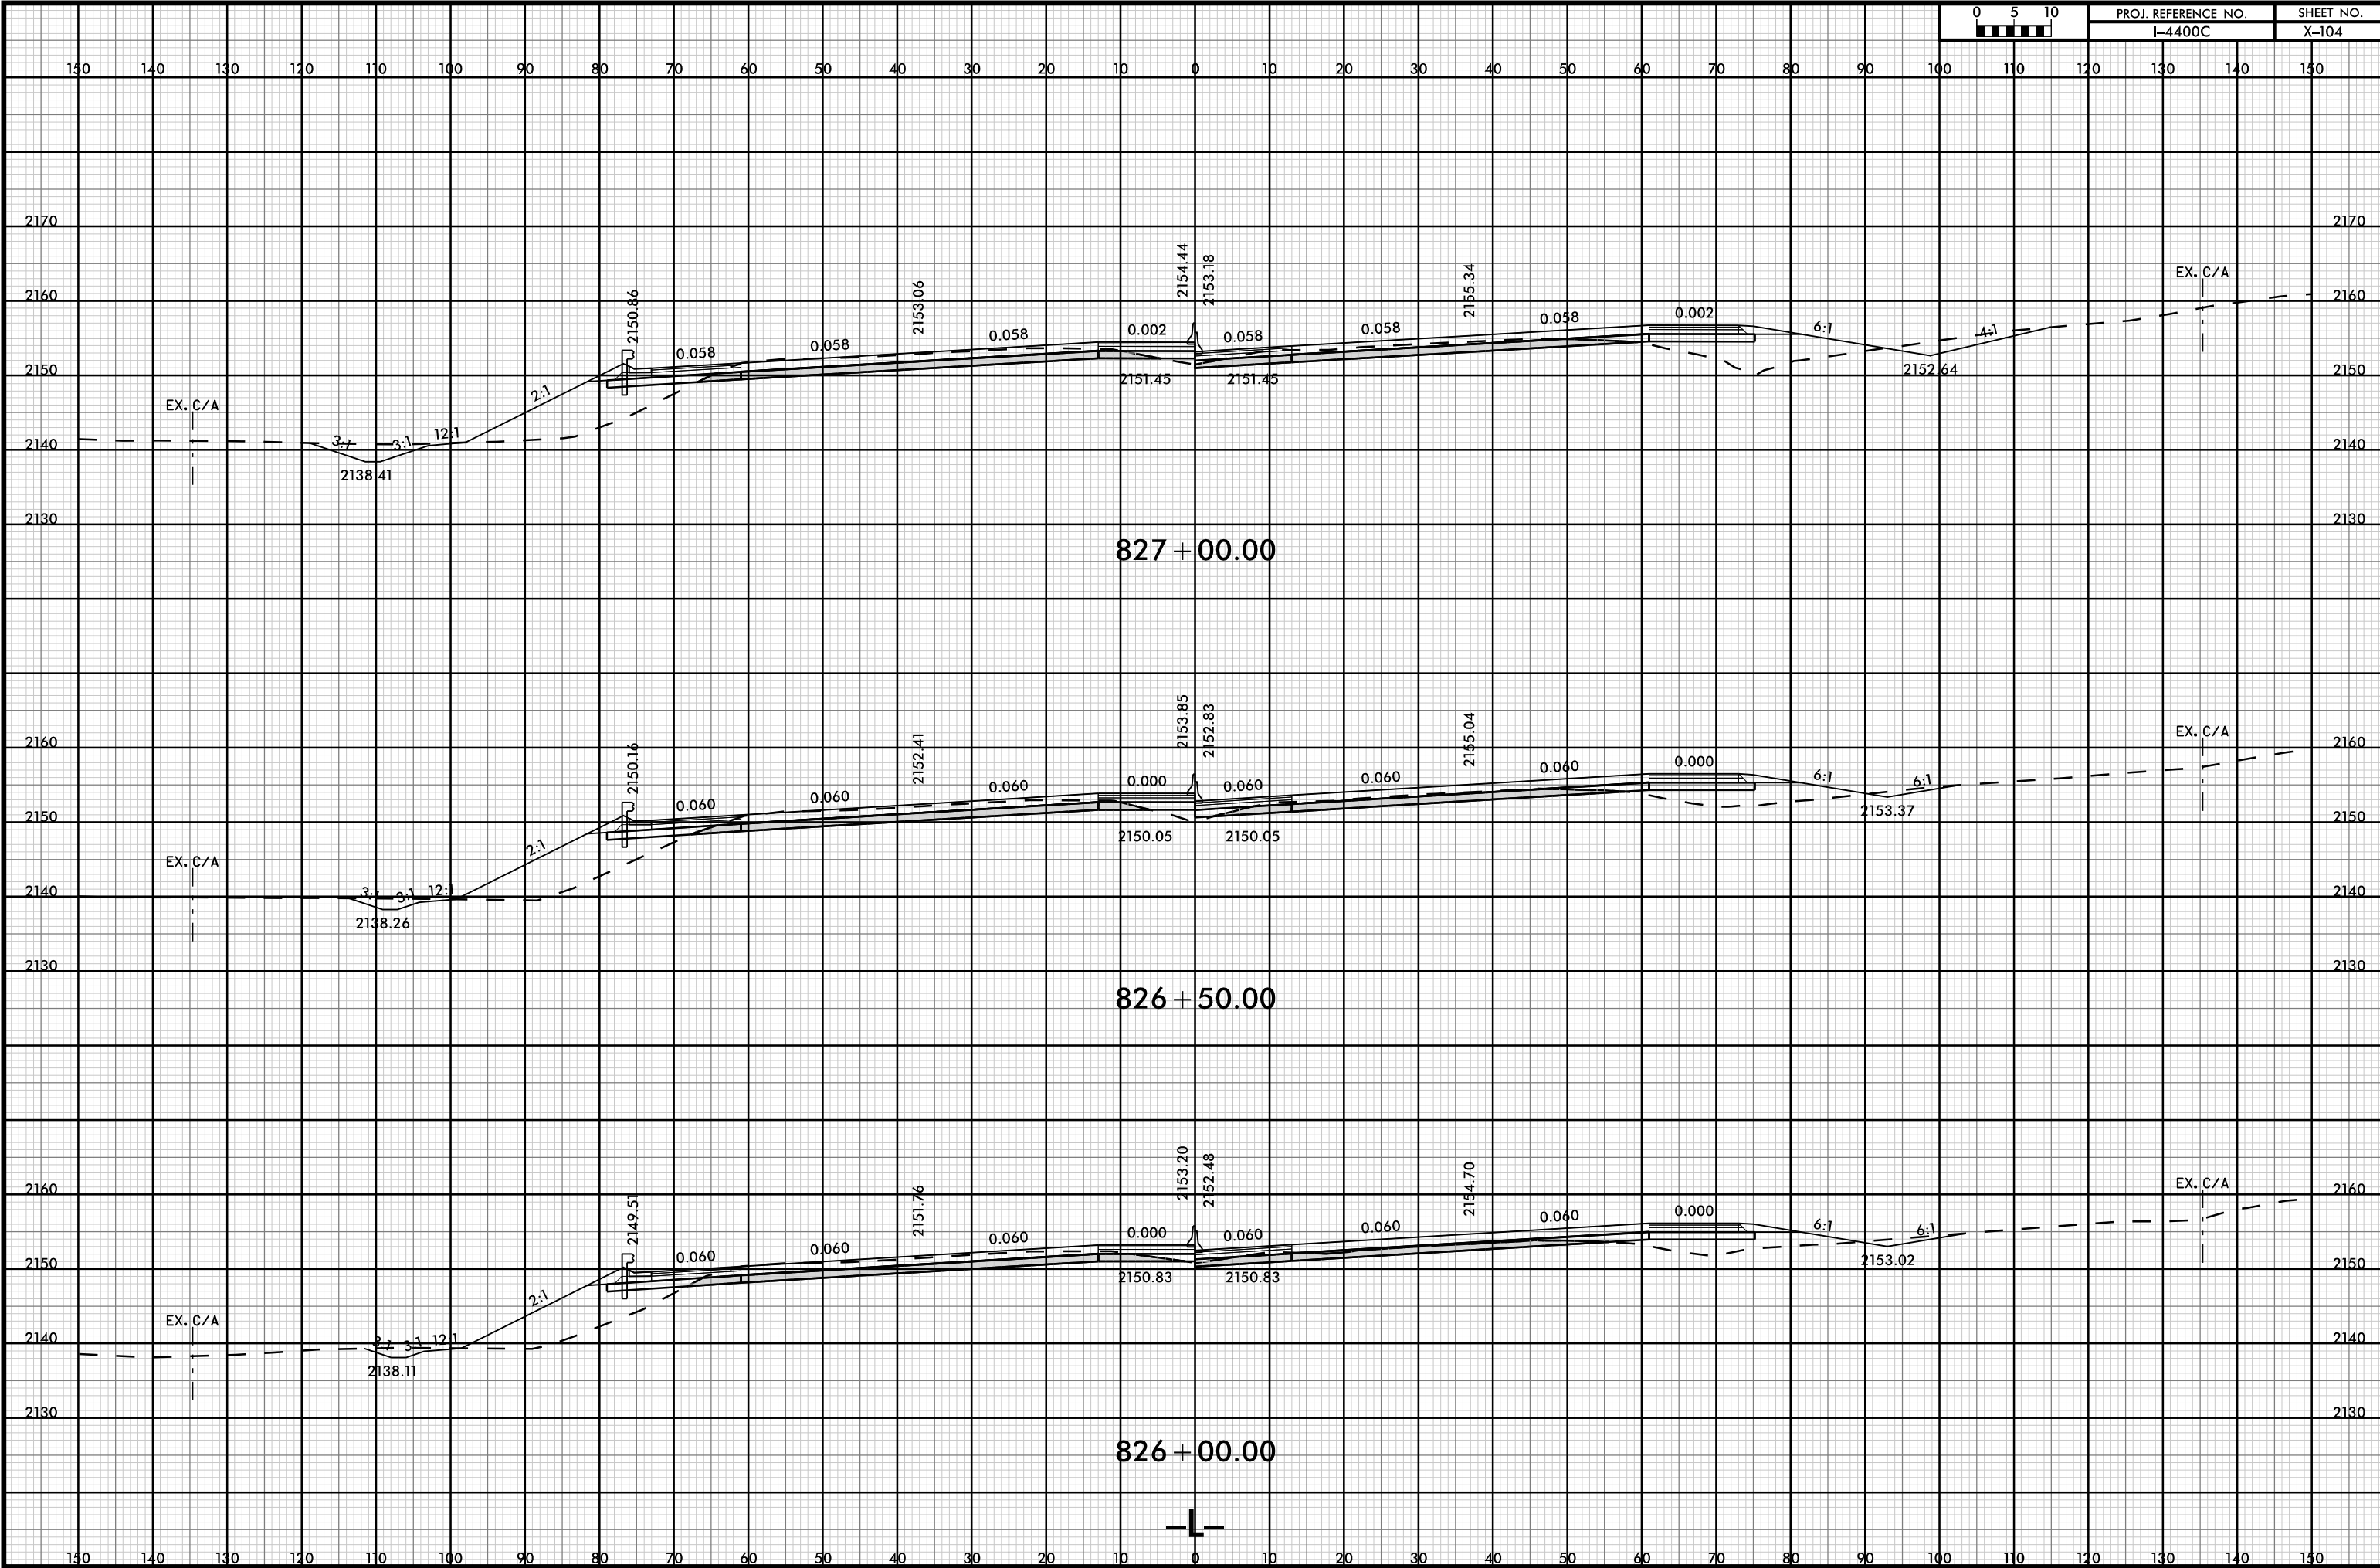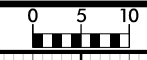


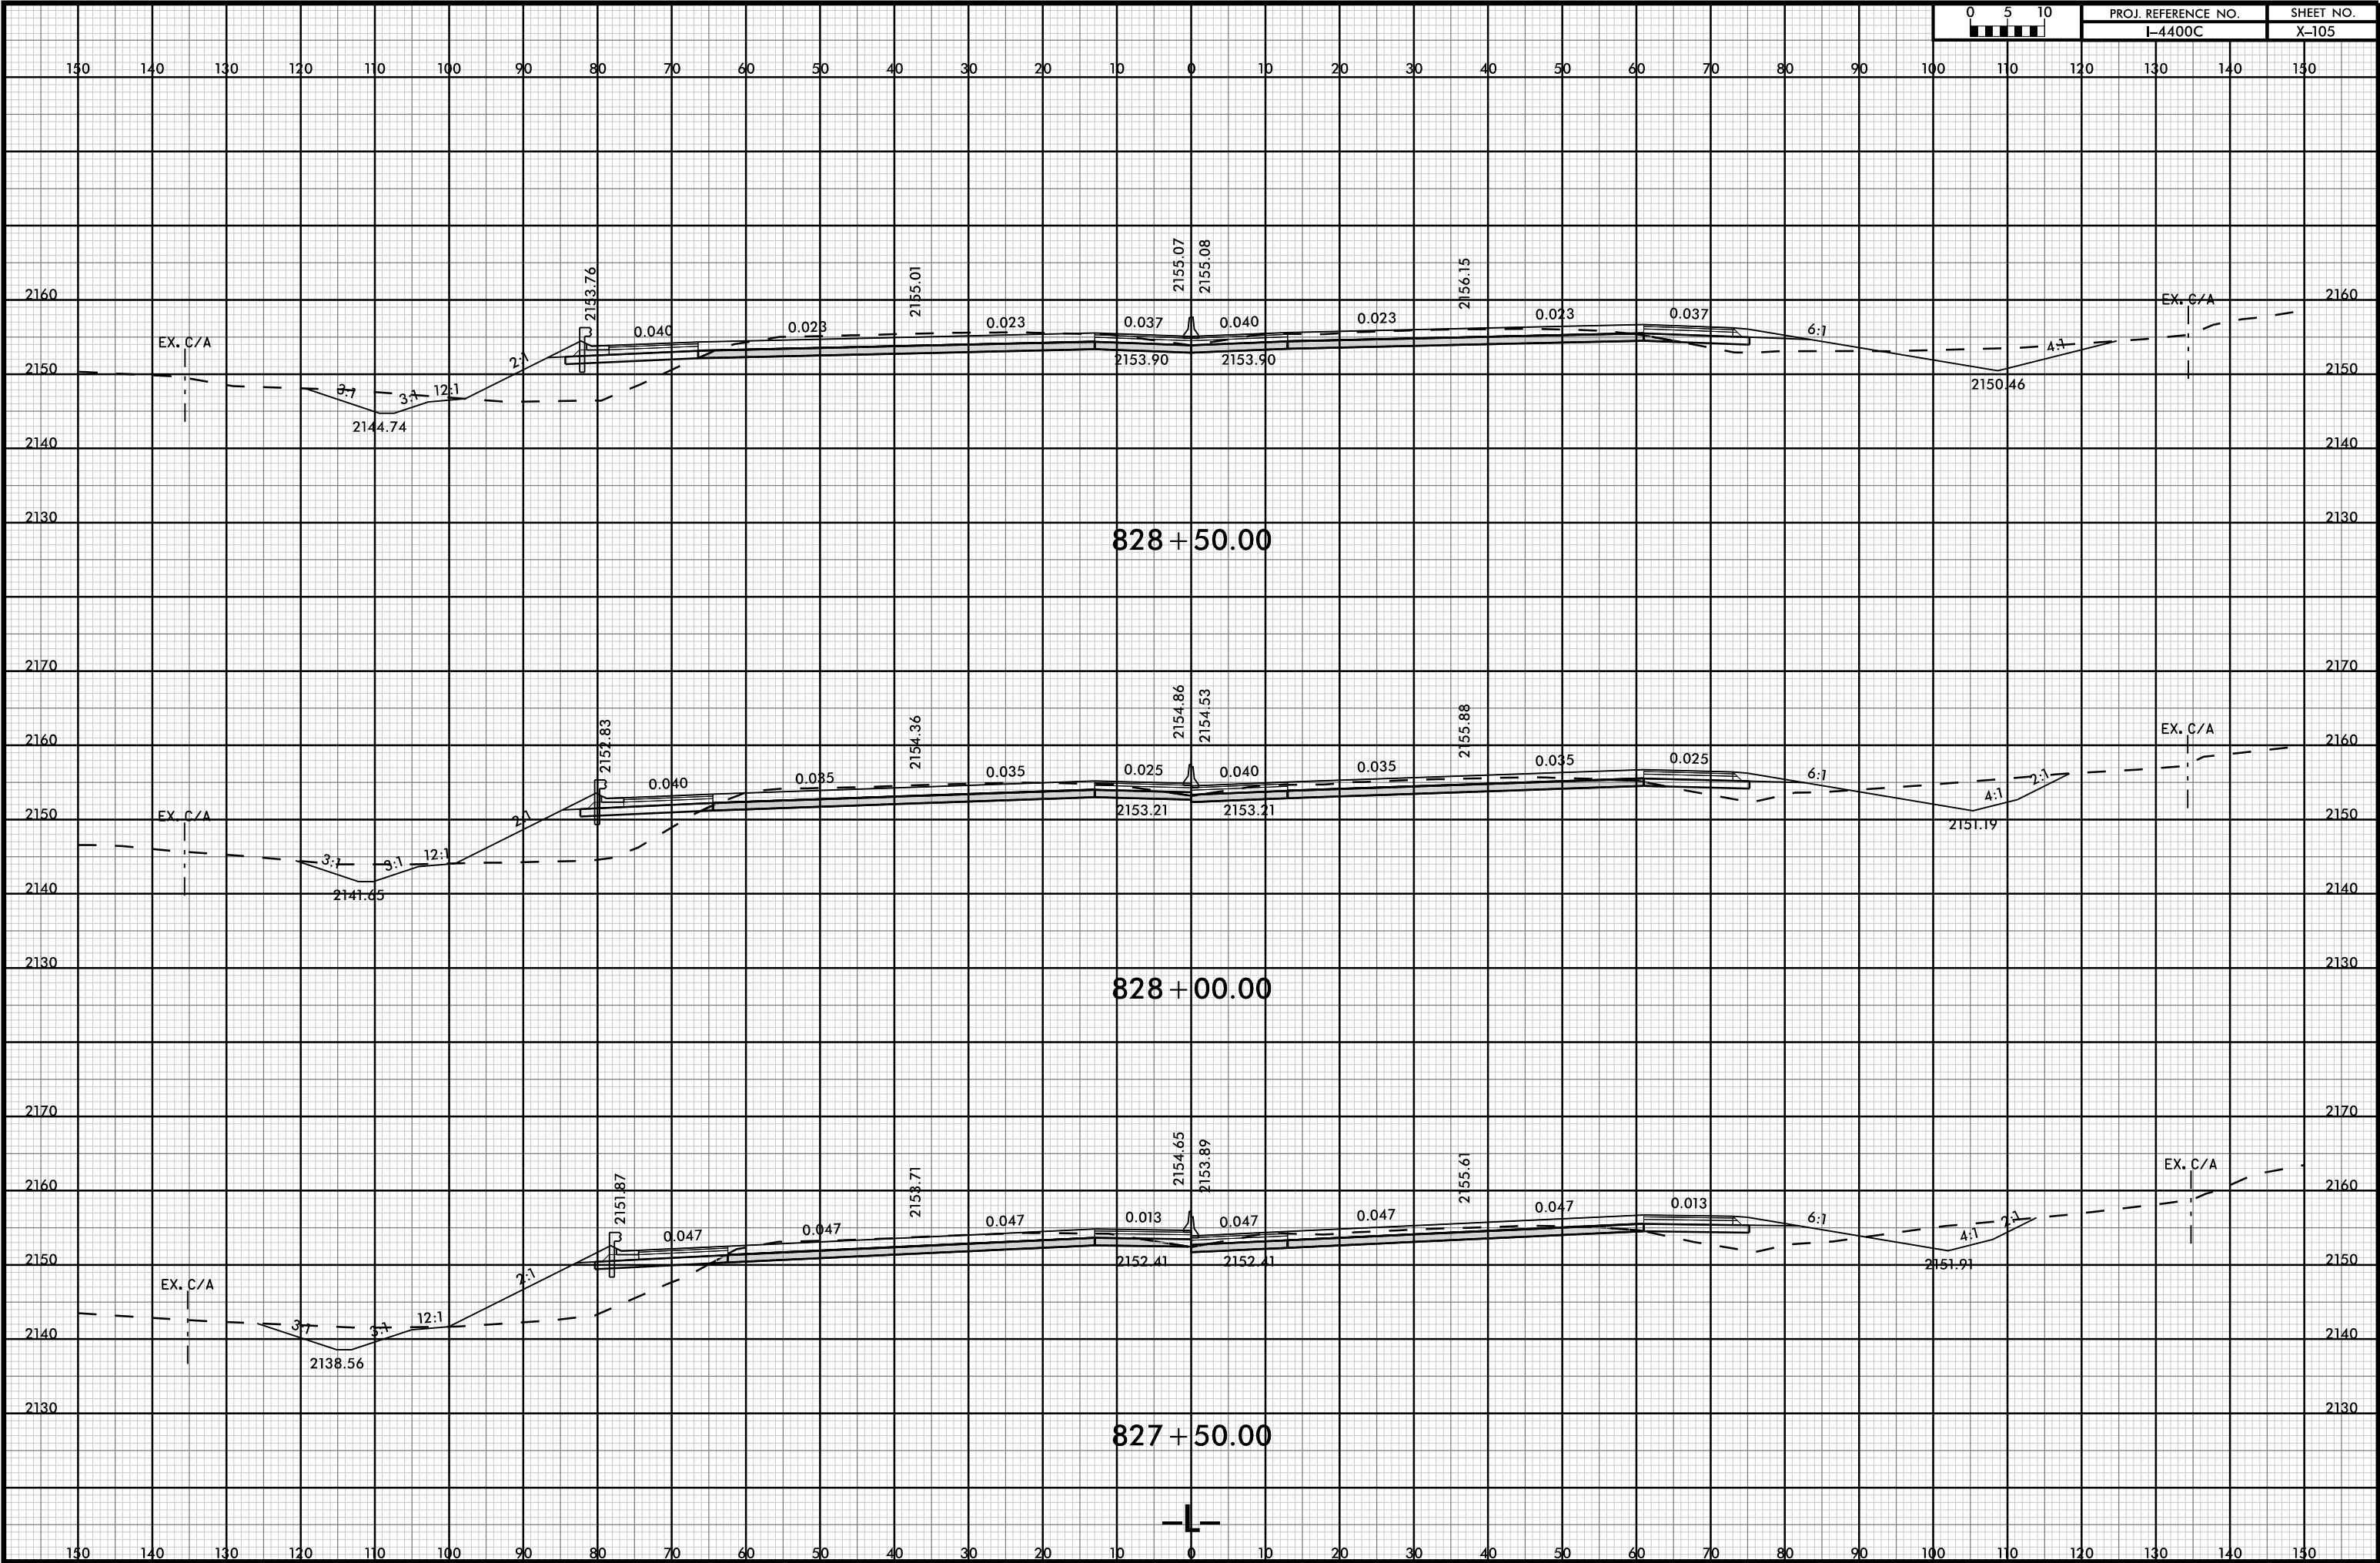

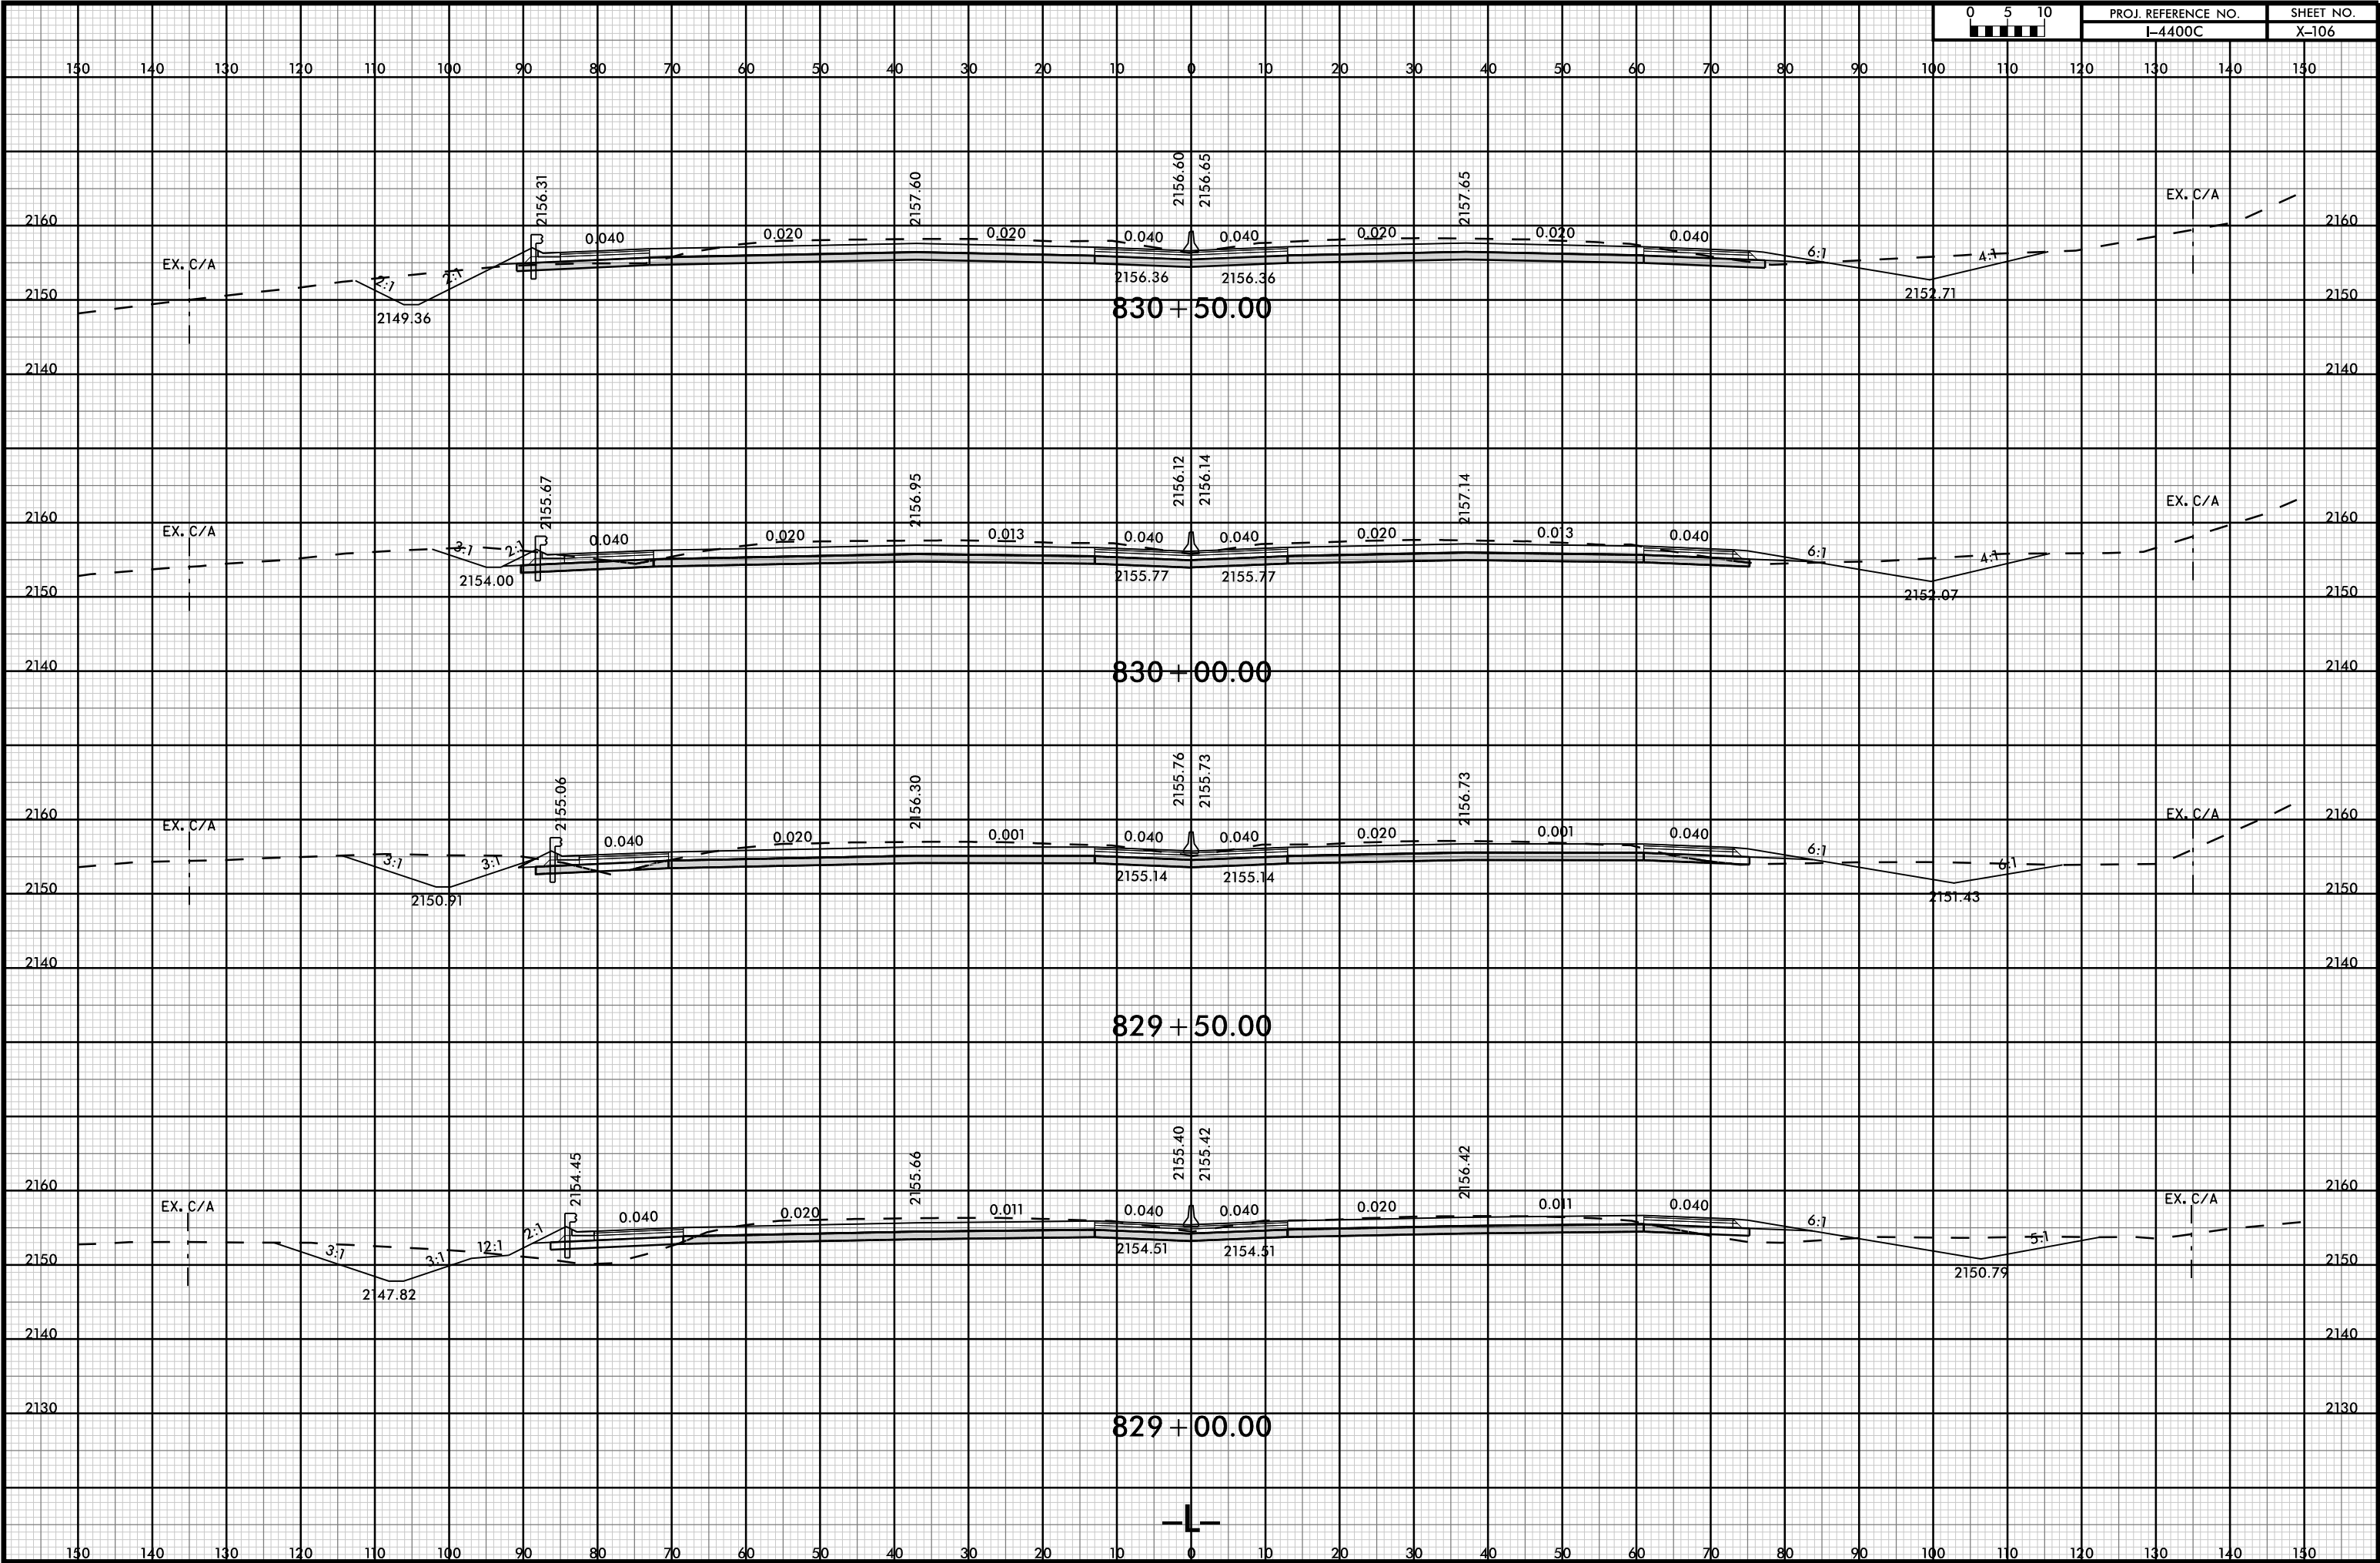

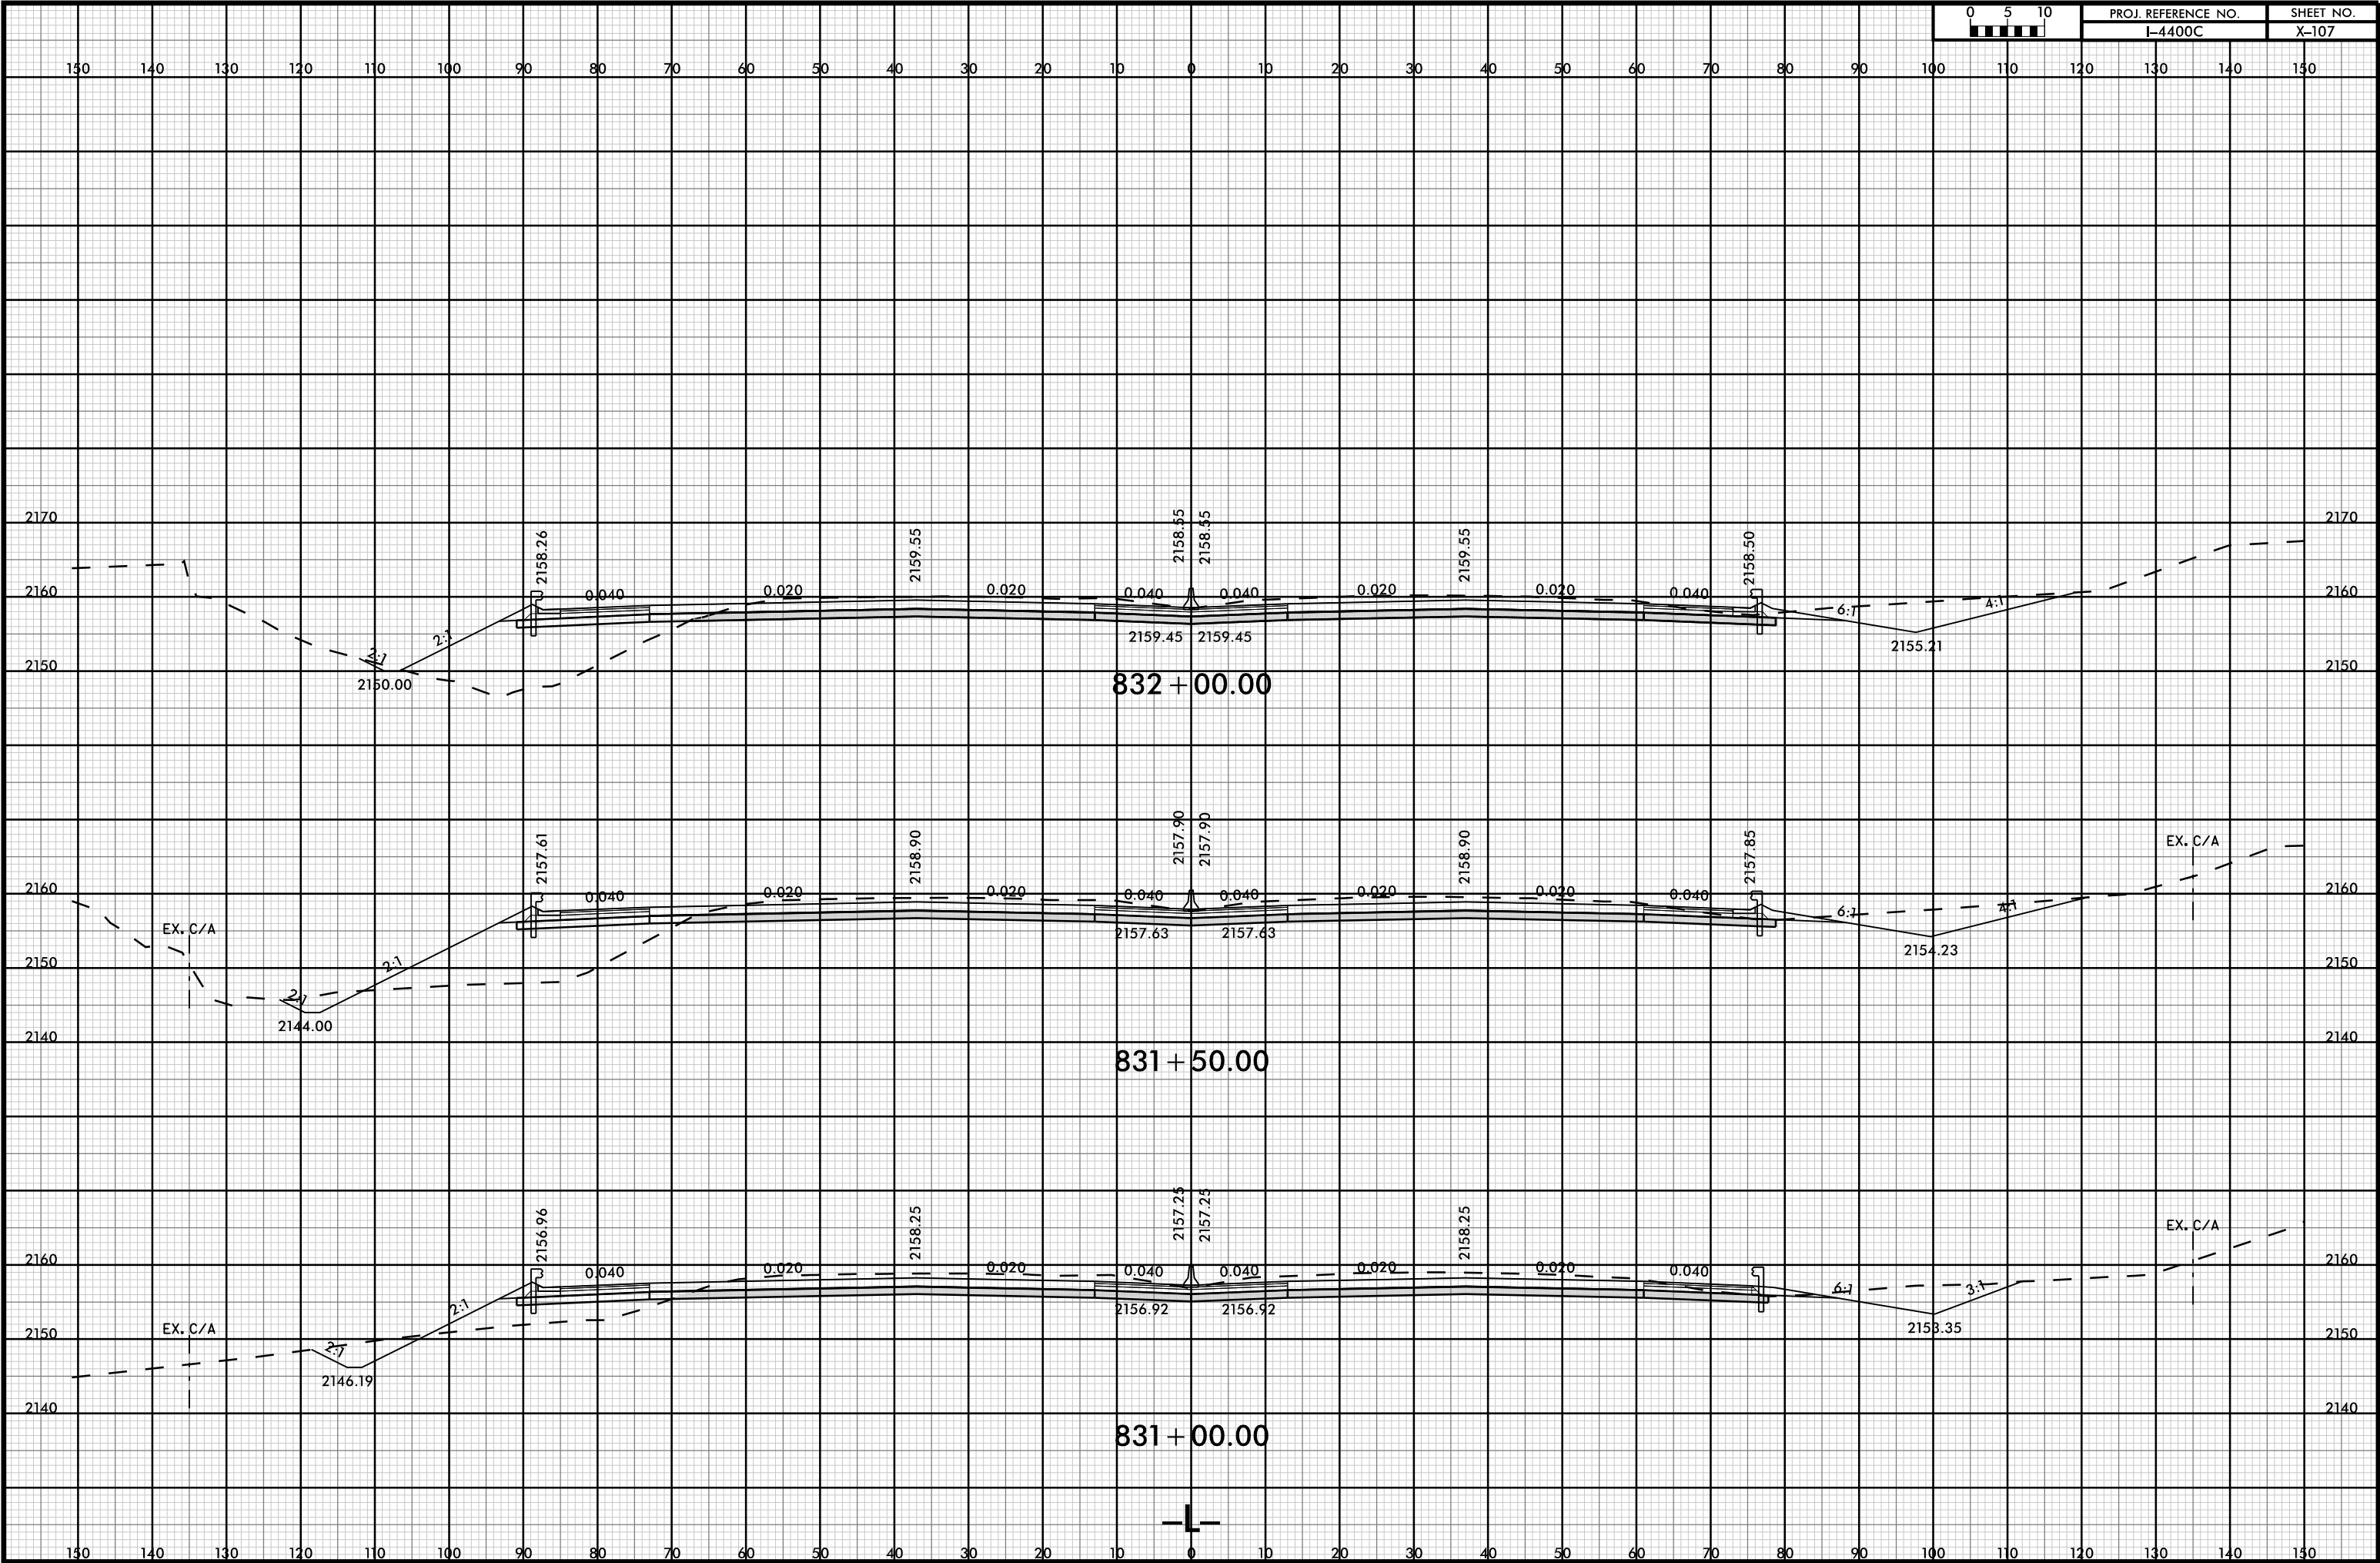

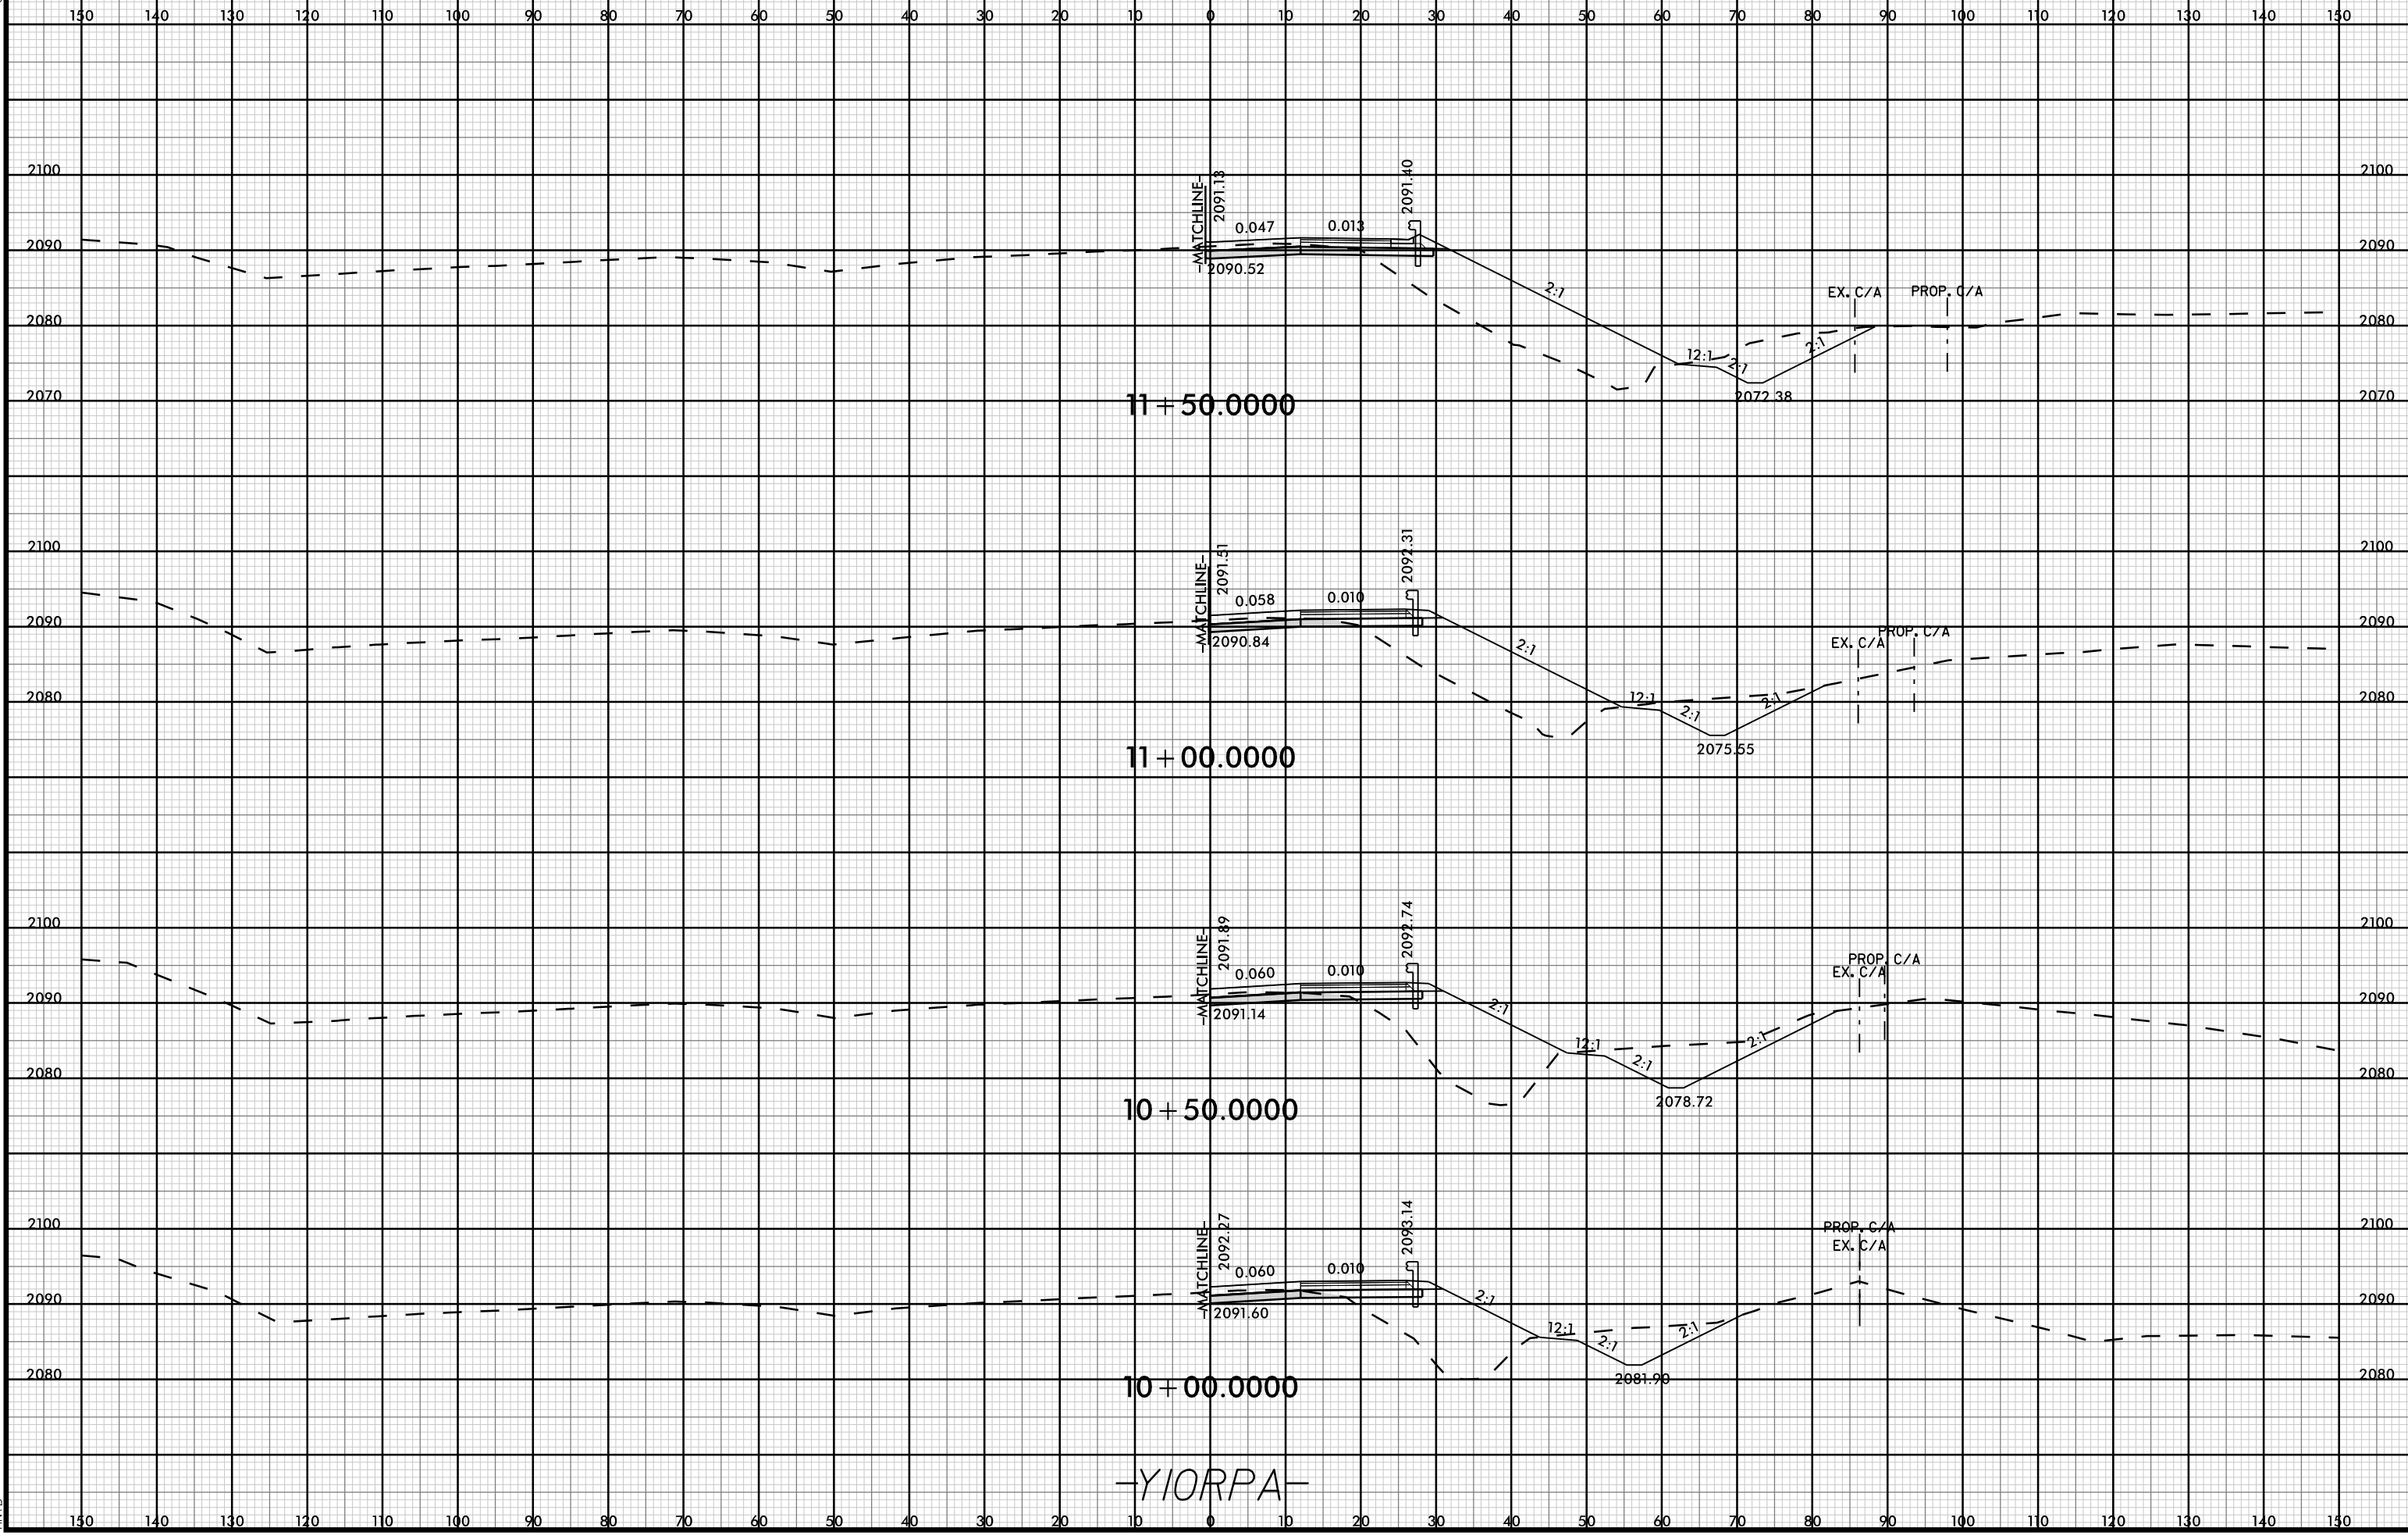

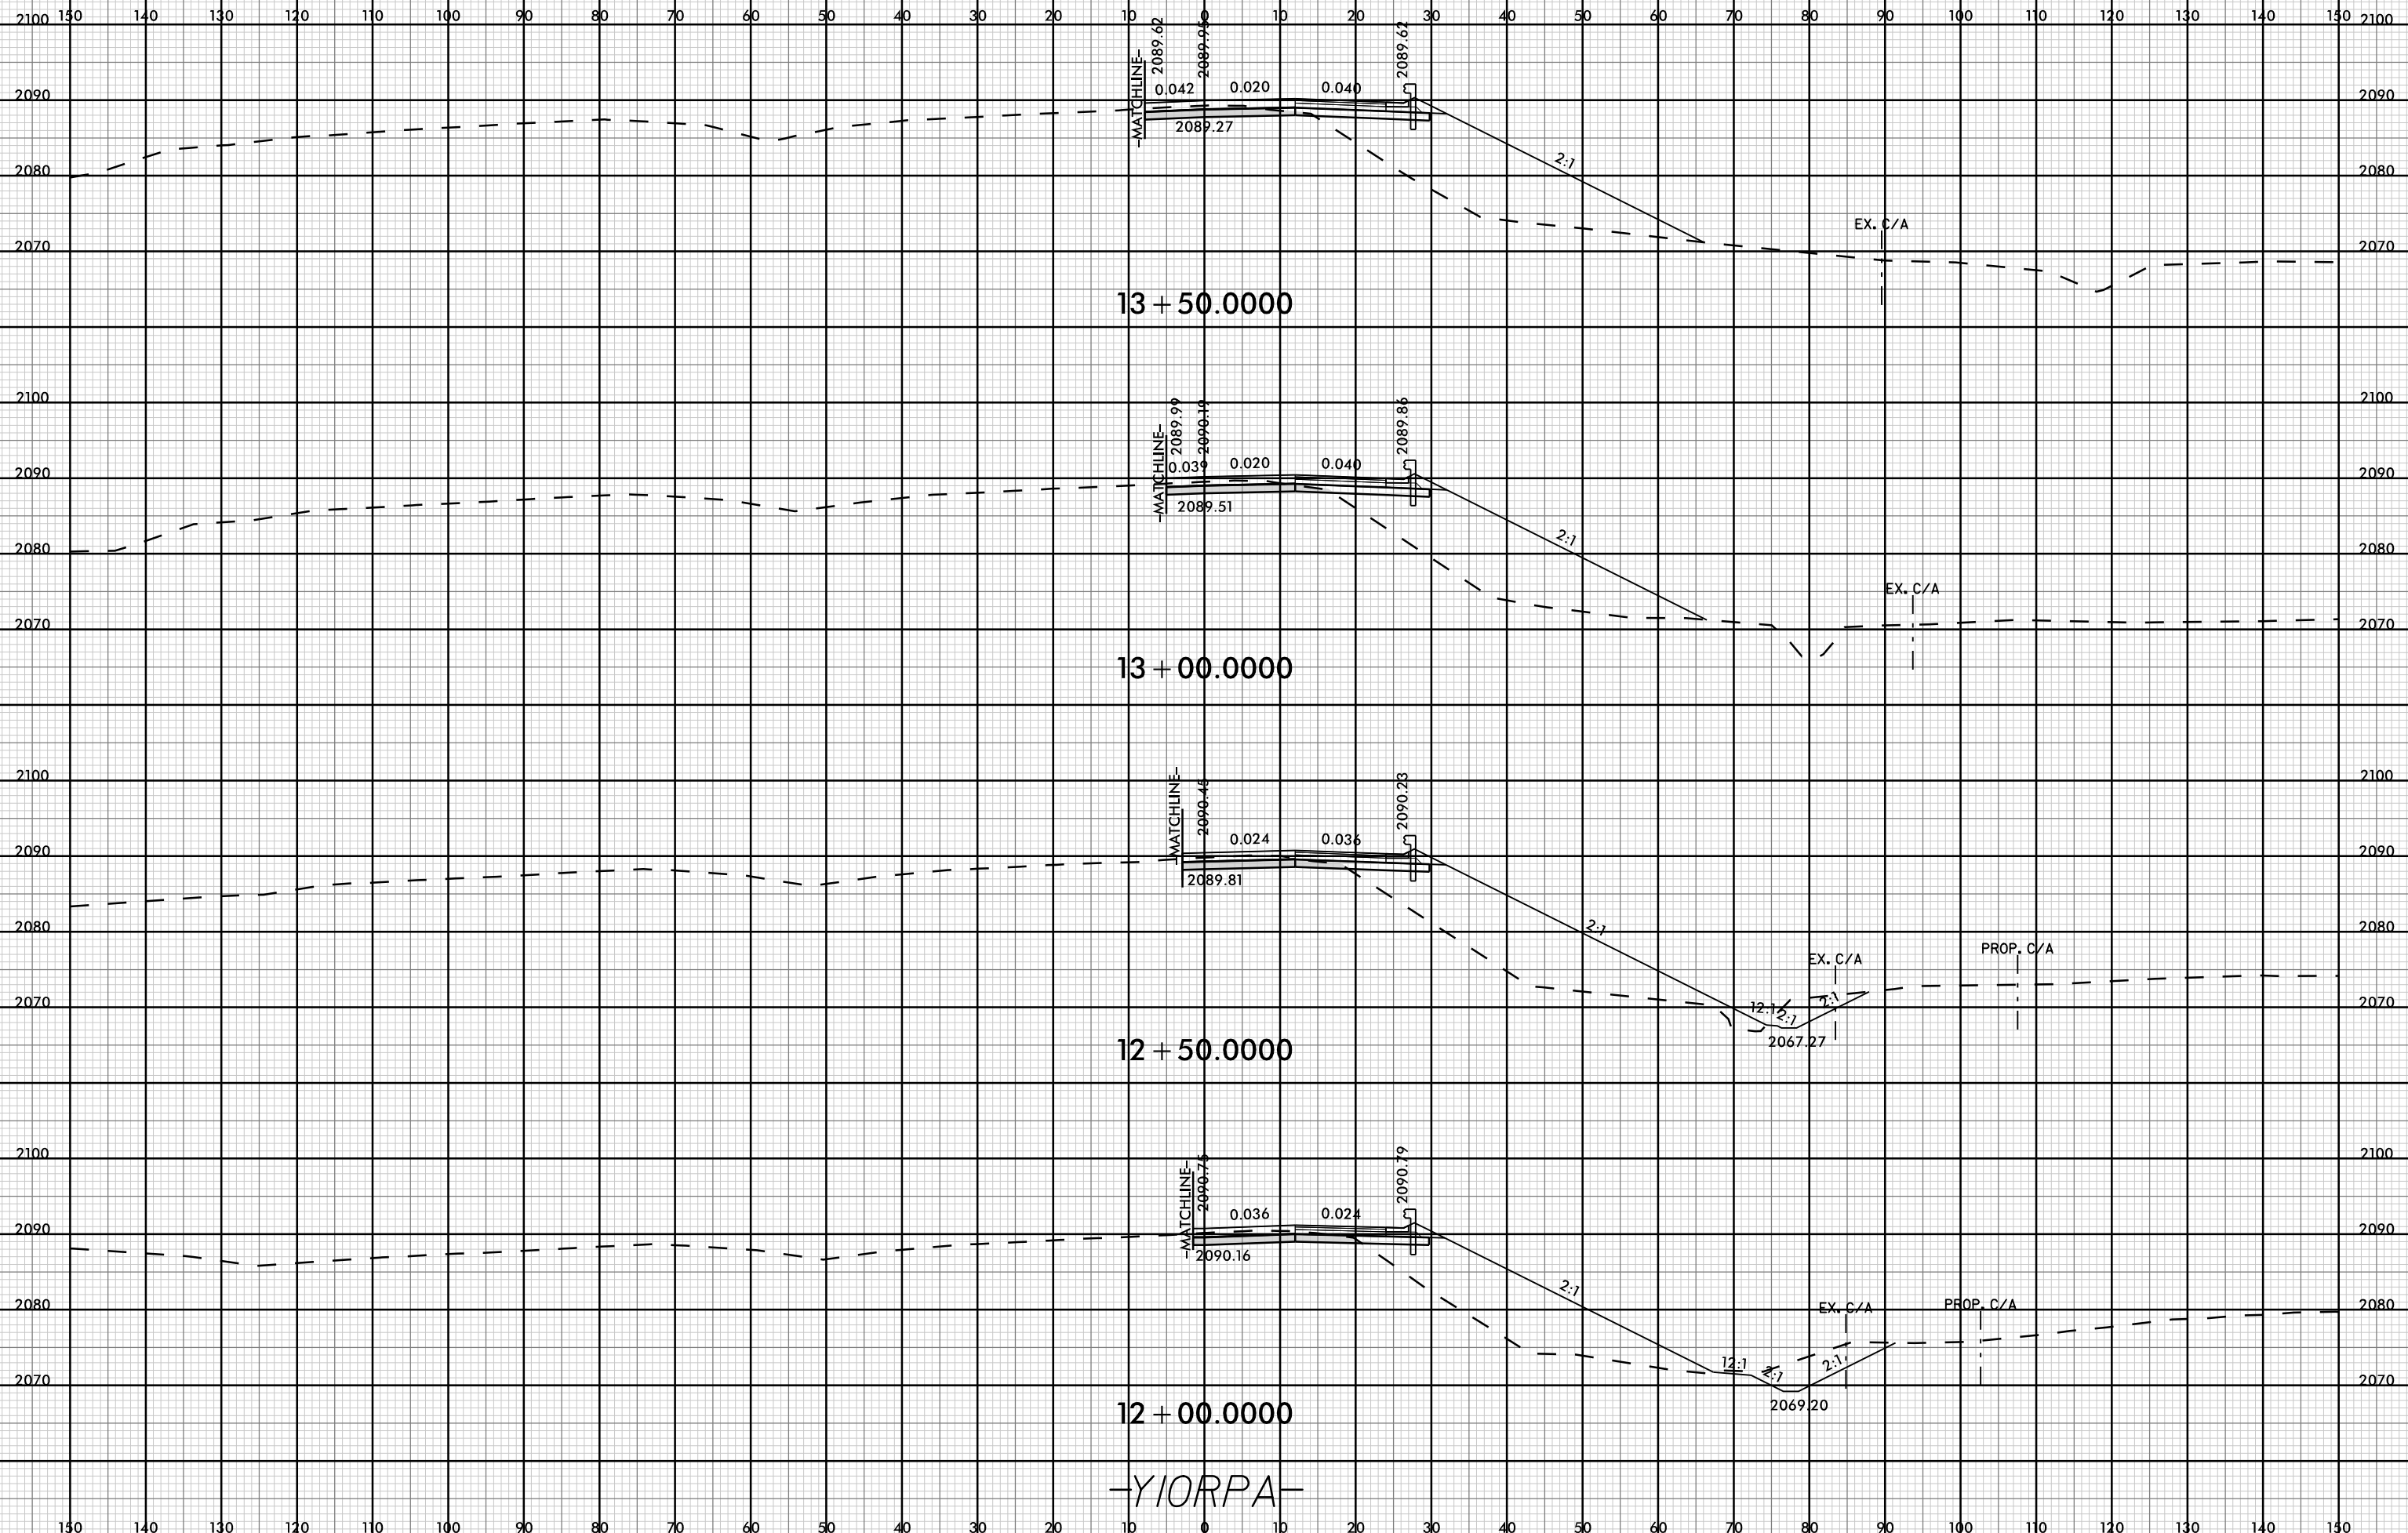

13 + 50.0000

13 + 00.0000

12 + 50.0000

12 + 00.0000

-YIORPA-

I:\RFB\way\CorridorModeling\I4400C_ROY_XPL_YIORPA.dgn

-MATCHLINE-

-MATCHLINE-

-MATCHLINE-

-MATCHLINE-

EX. C/A

EX. C/A

EX. C/A

PROP. C/A

EX. C/A

PROP. C/A

2089.62

2089.96

2089.62

0.042

0.020

0.040

2089.27

2089.99

2090.19

2089.51

0.036

0.020

0.040

2089.51

2090.45

2090.19

2089.81

0.024

0.036

2089.81

2090.74

2090.74

2090.16

0.036

0.024

2090.16

2089.62

2089.86

2090.73

2090.79

12:1

2067.27

12:1

2069.20

2:1




2:1

2:1

2:1




150 140 130 120 110 100 90 80 70 60 50 40 30 20 10 0 10 20 30 40 50 60 70 80 90 100 110 120 130 140 150

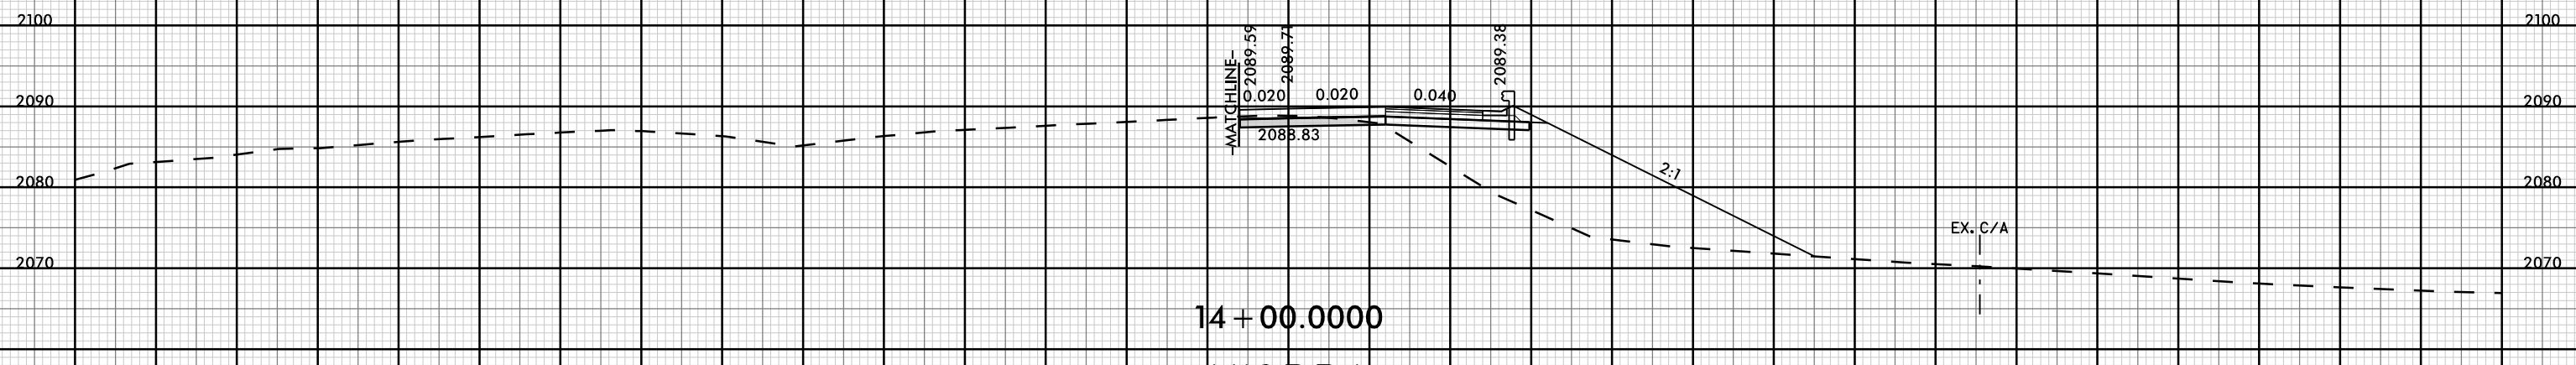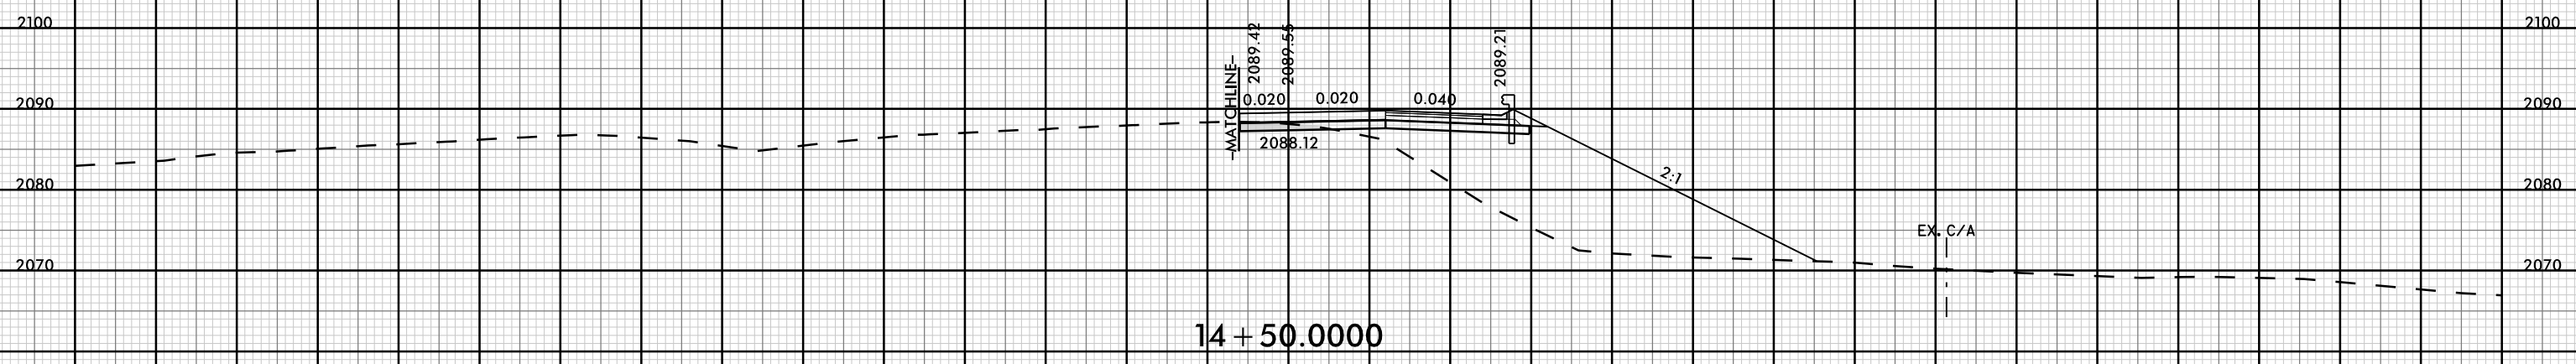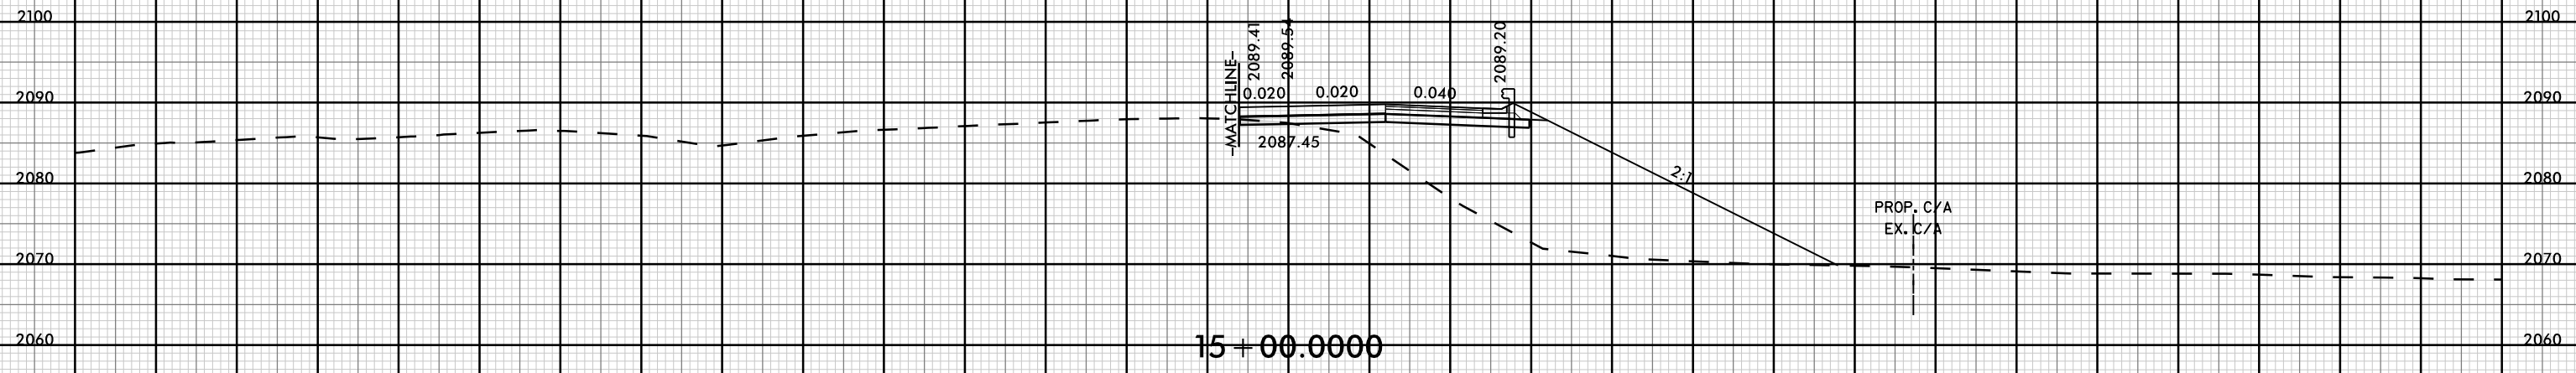

-YIORPA-




150 140 130 120 110 100 90 80 70 60 50 40 30 20 10 0 10 20 30 40 50 60 70 80 90 100 110 120 130 140 150

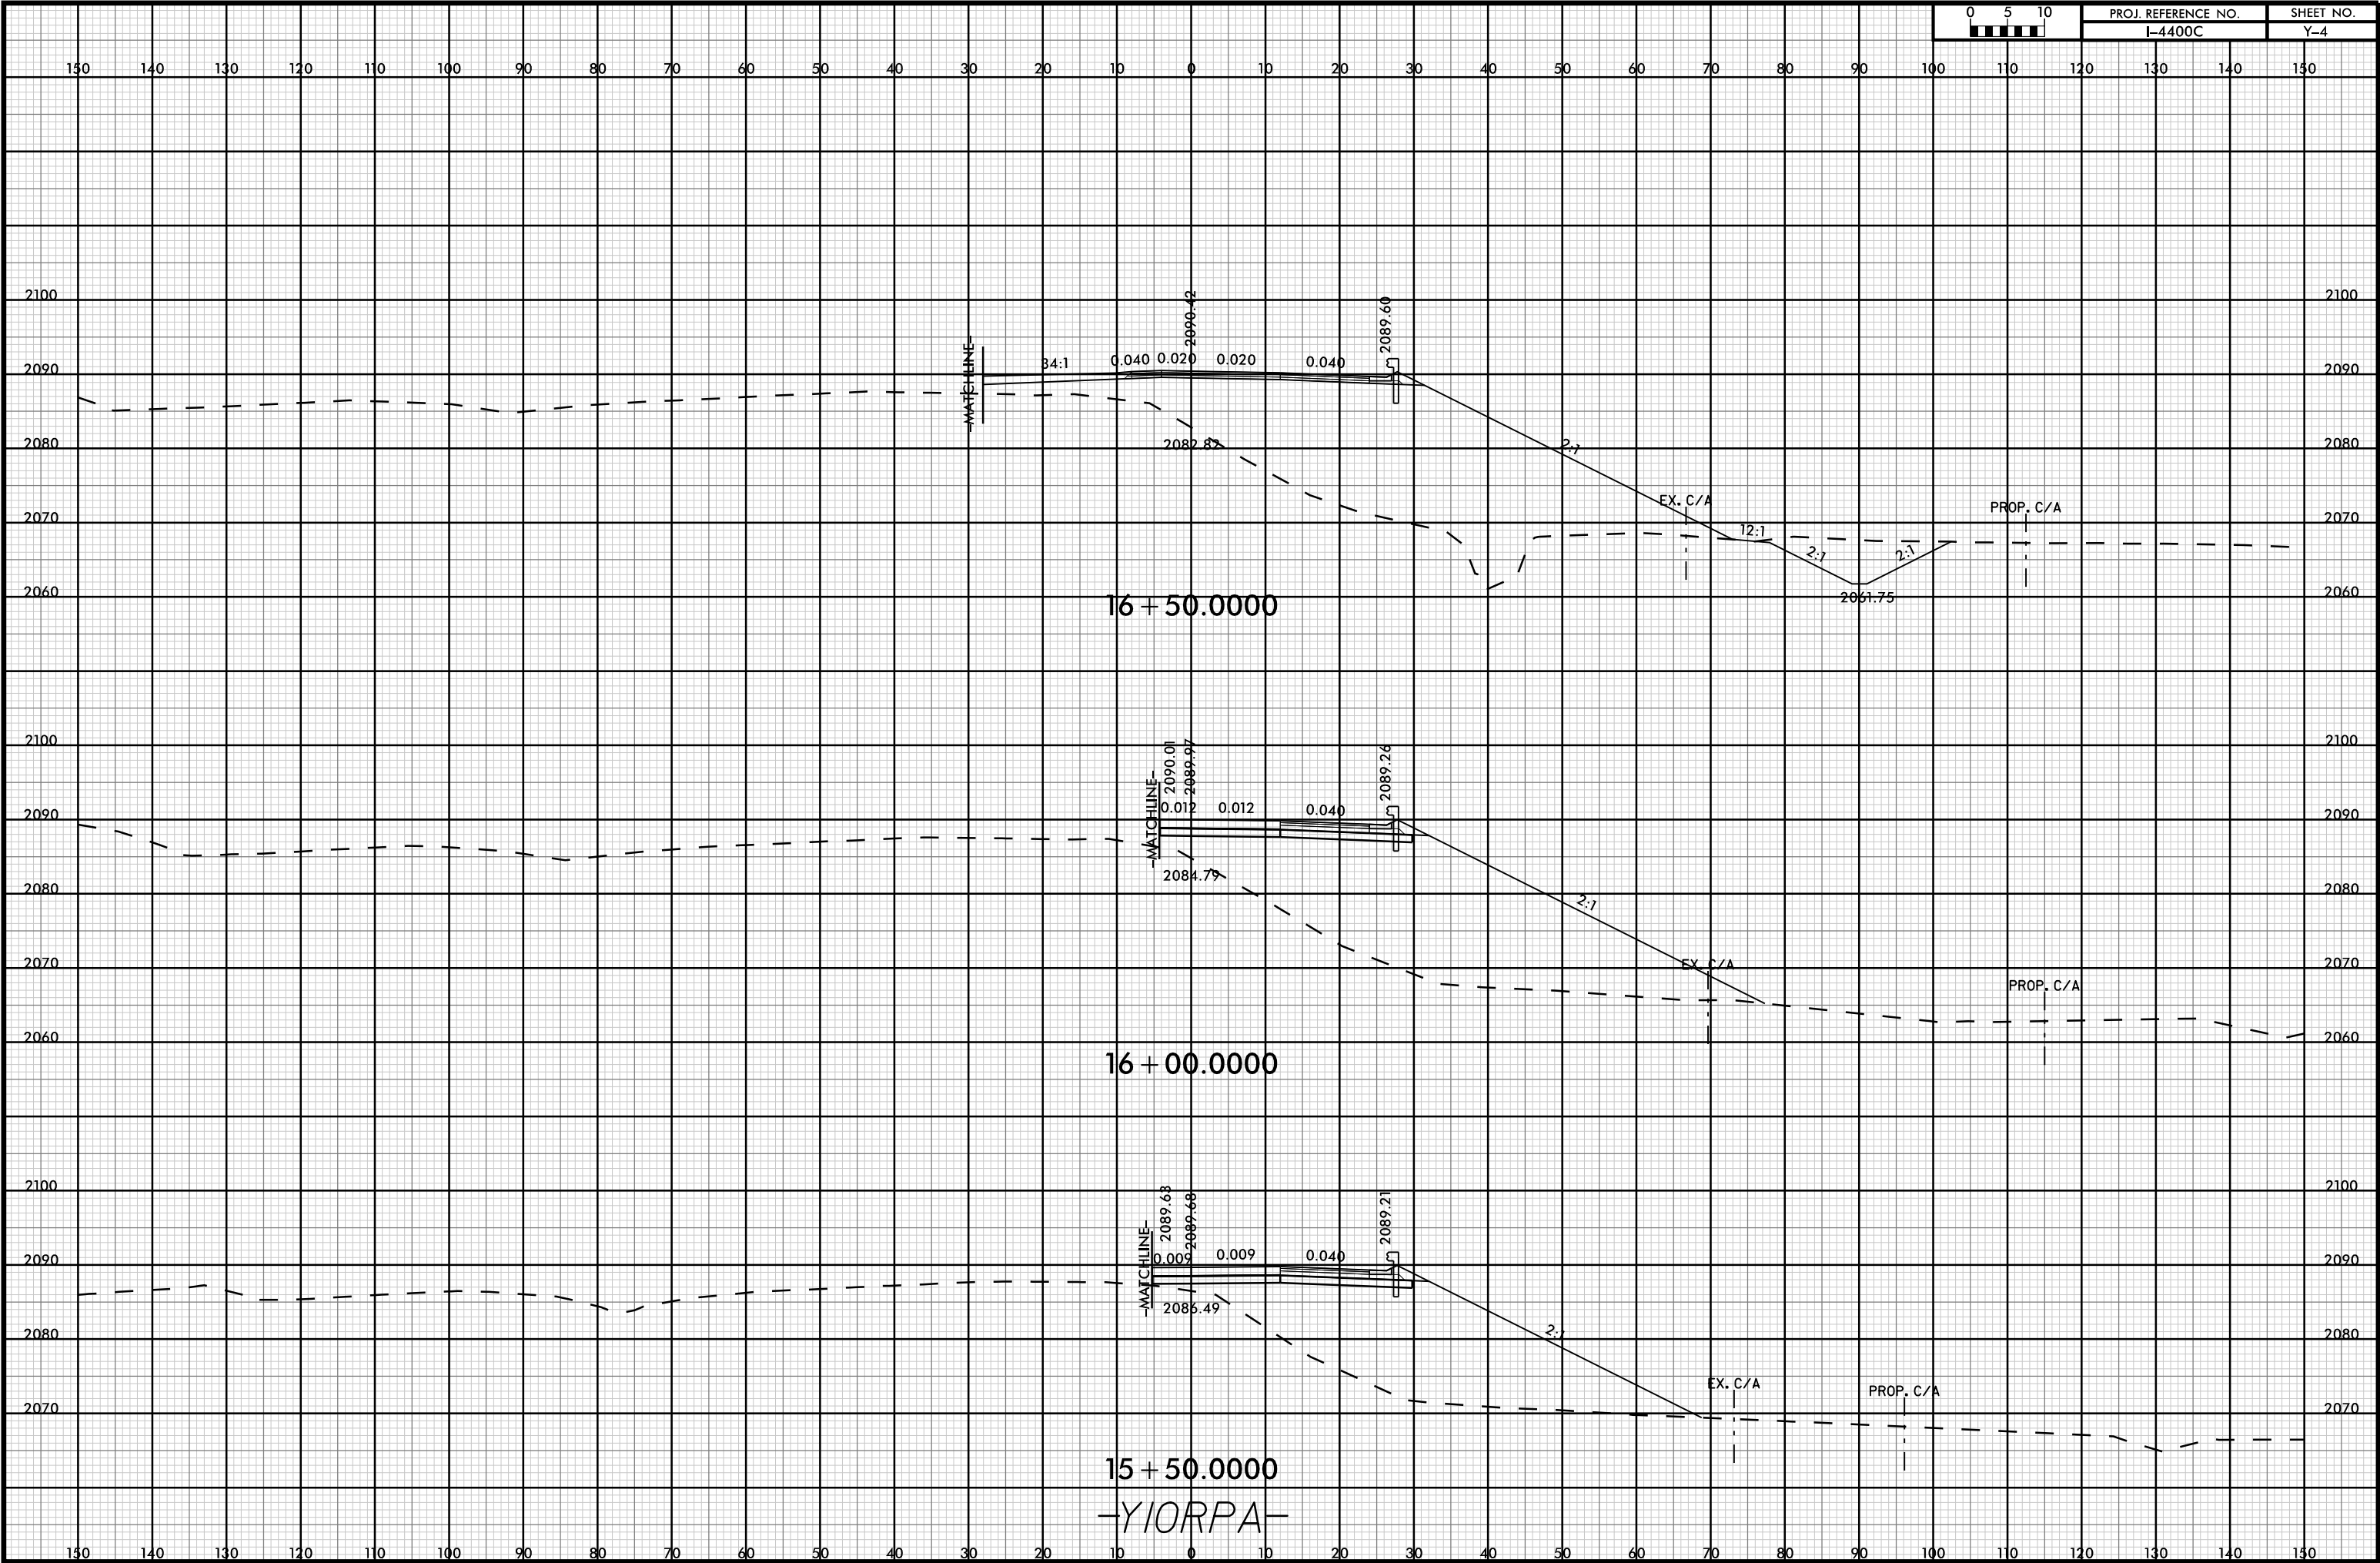

YIORPA





130 140 130 120 110 100 90 80 70 60 50 40 30 20 10 0 10 20 30 40 50 60 70 80 90 100 110 120 130 140 150

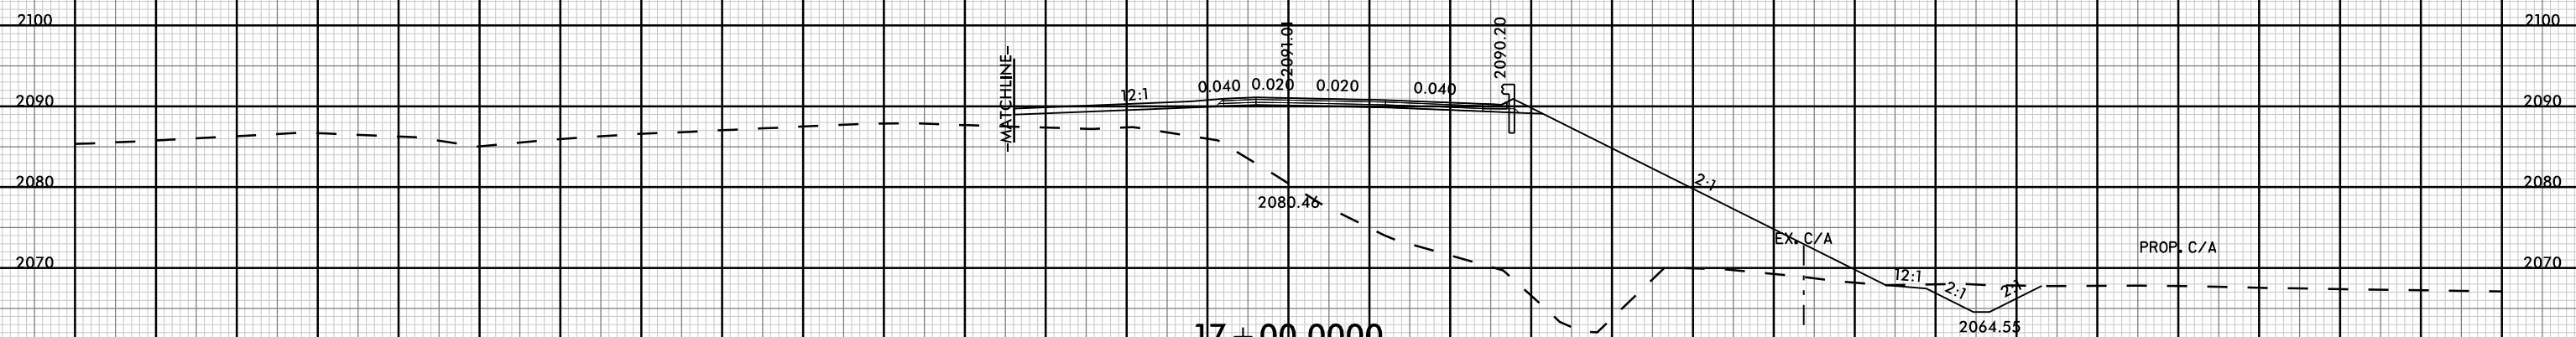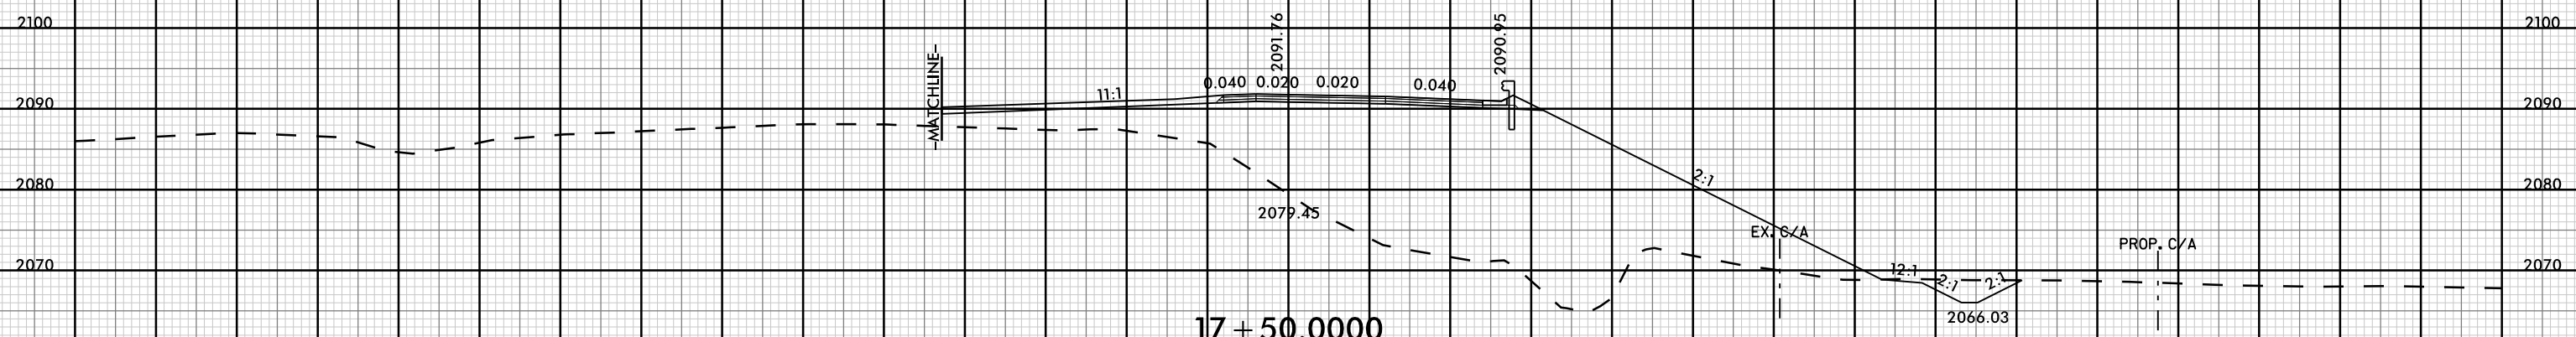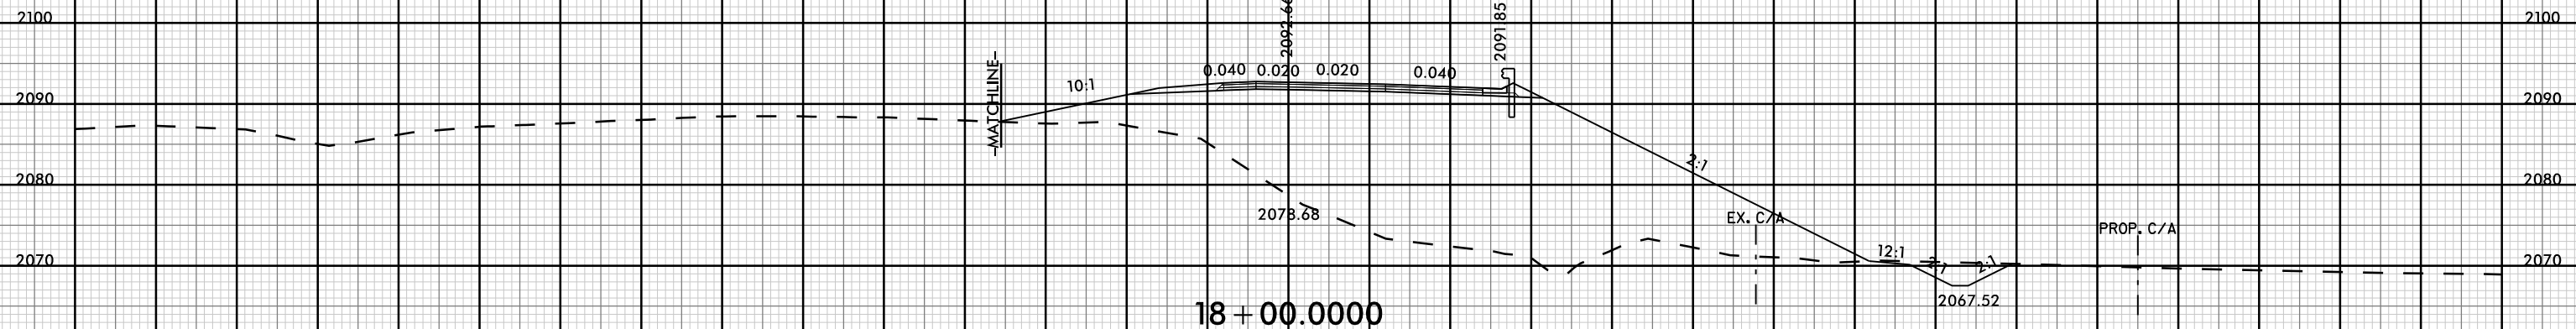


YIORPA


130 140 130 120 110 100 90 80 70 60 50 40 30 20 10 0 10 20 30 40 50 60 70 80 90 100 110 120 130 140 150

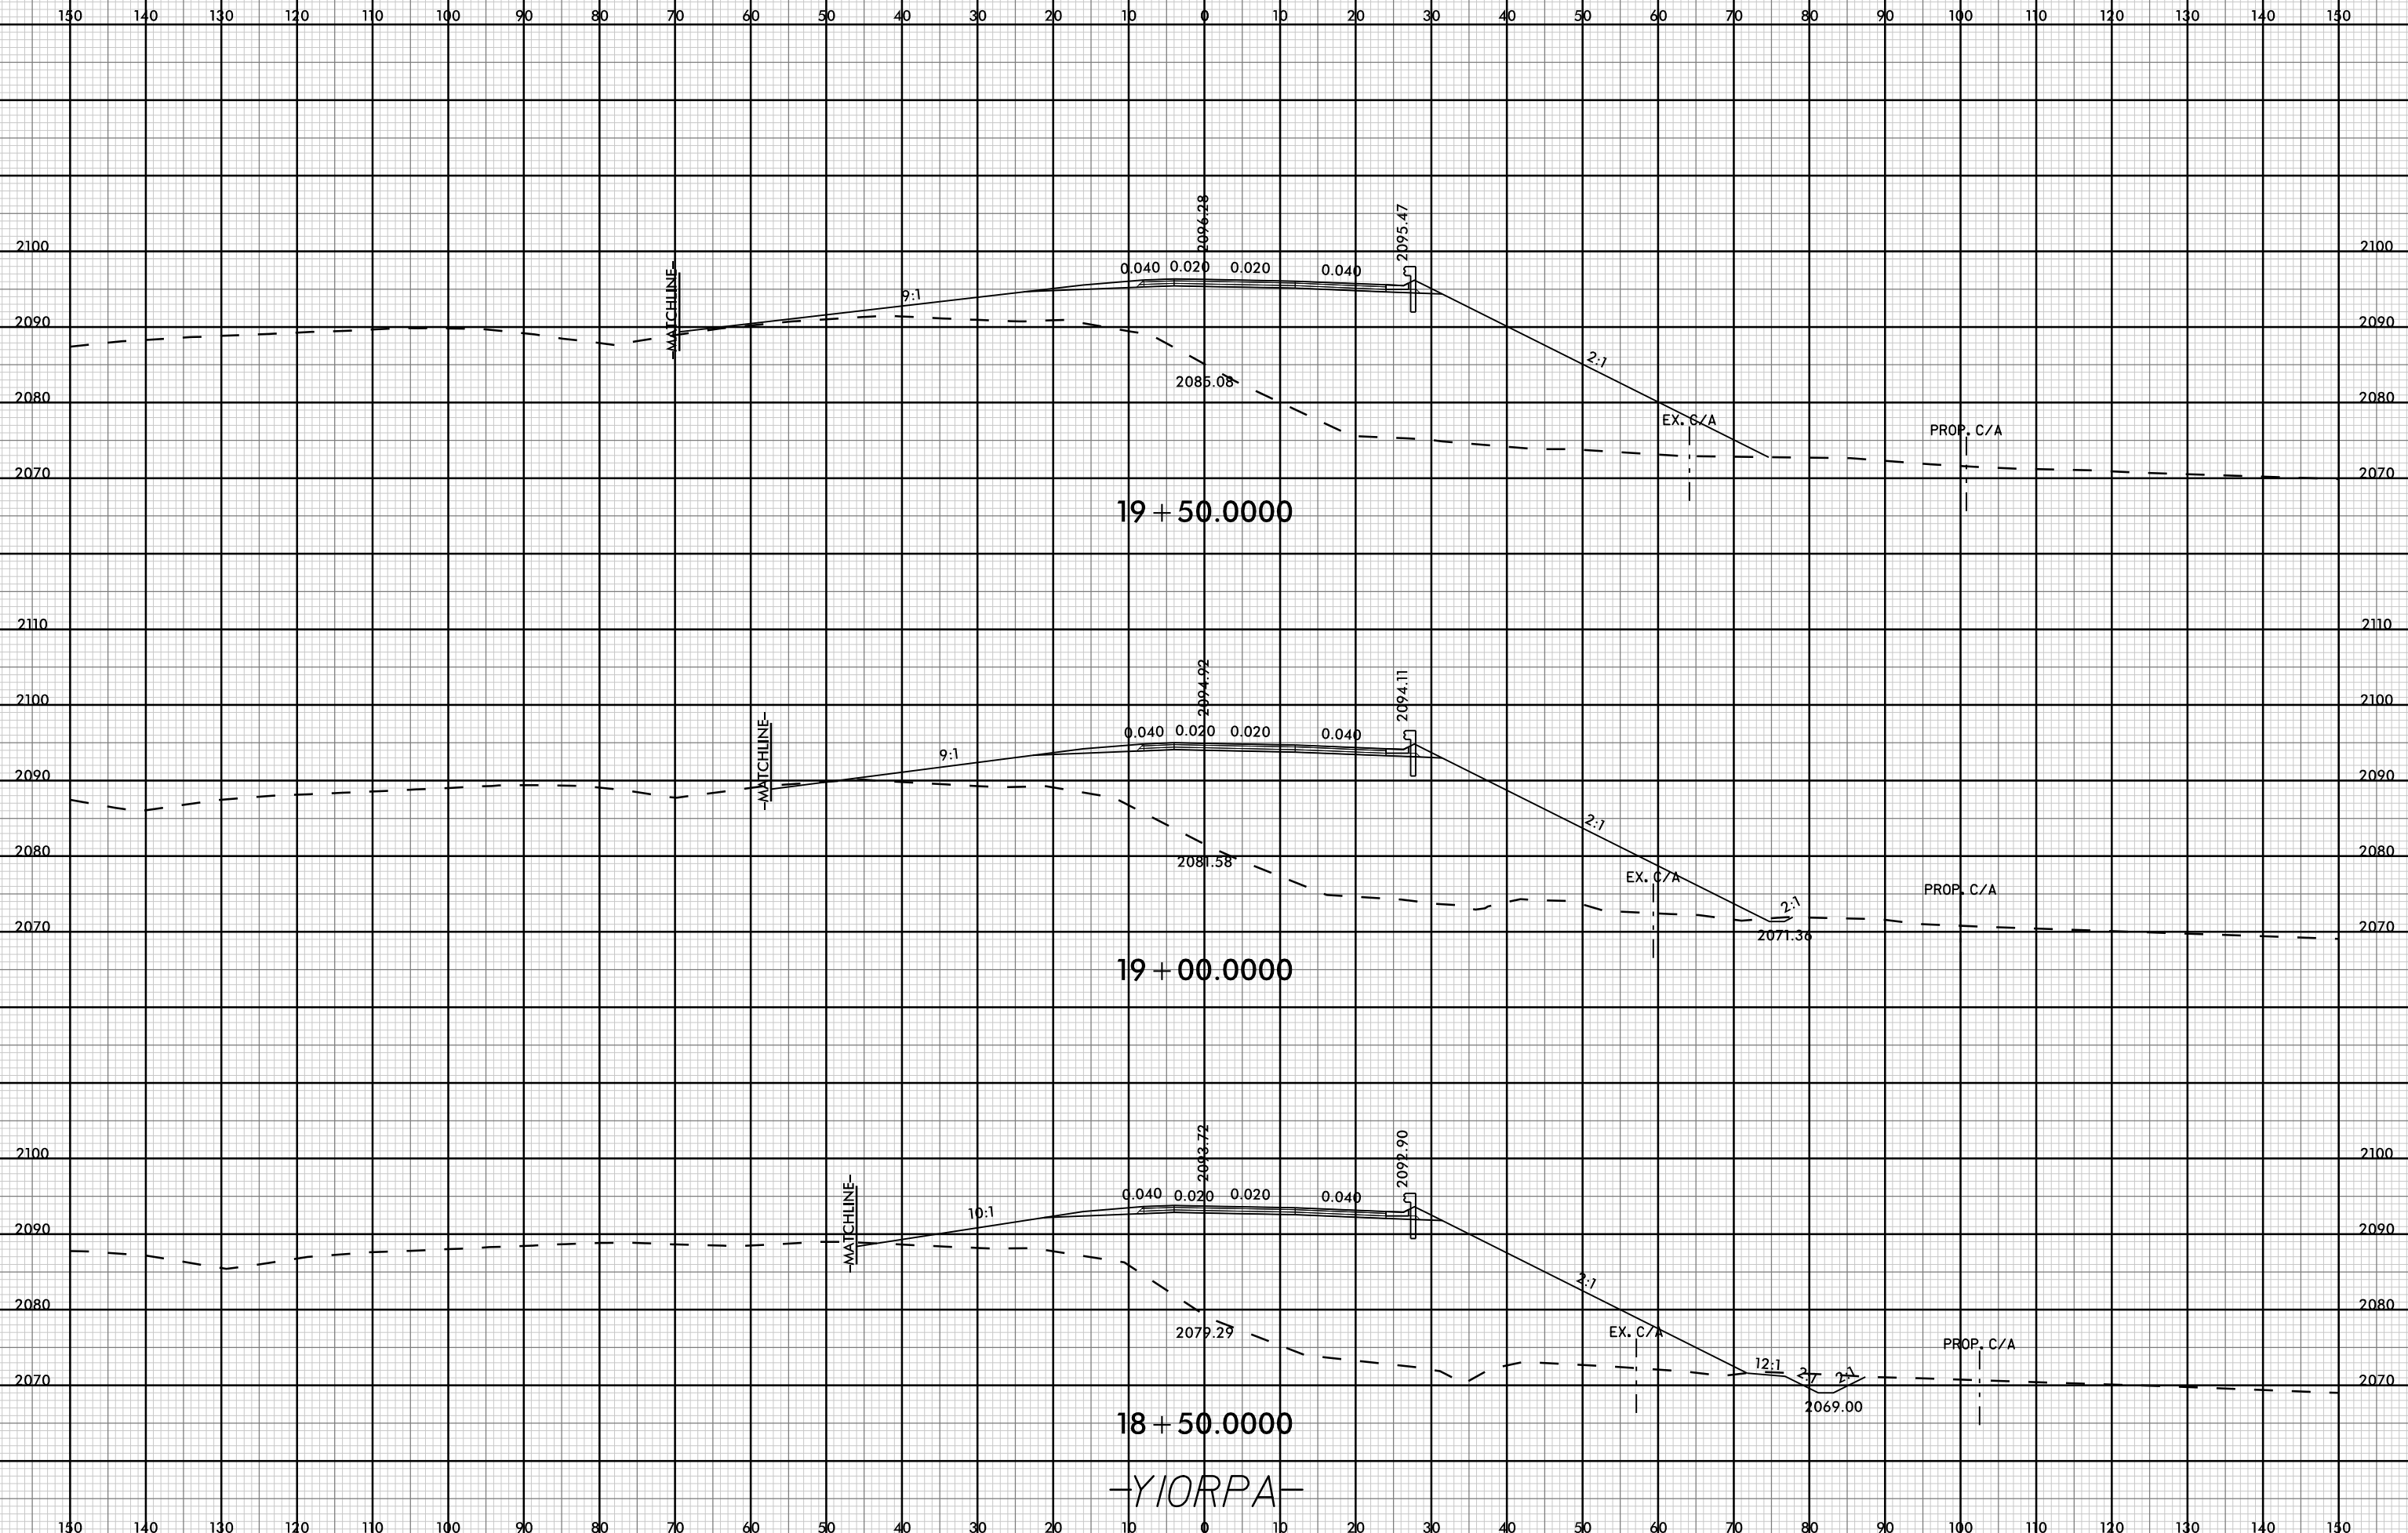


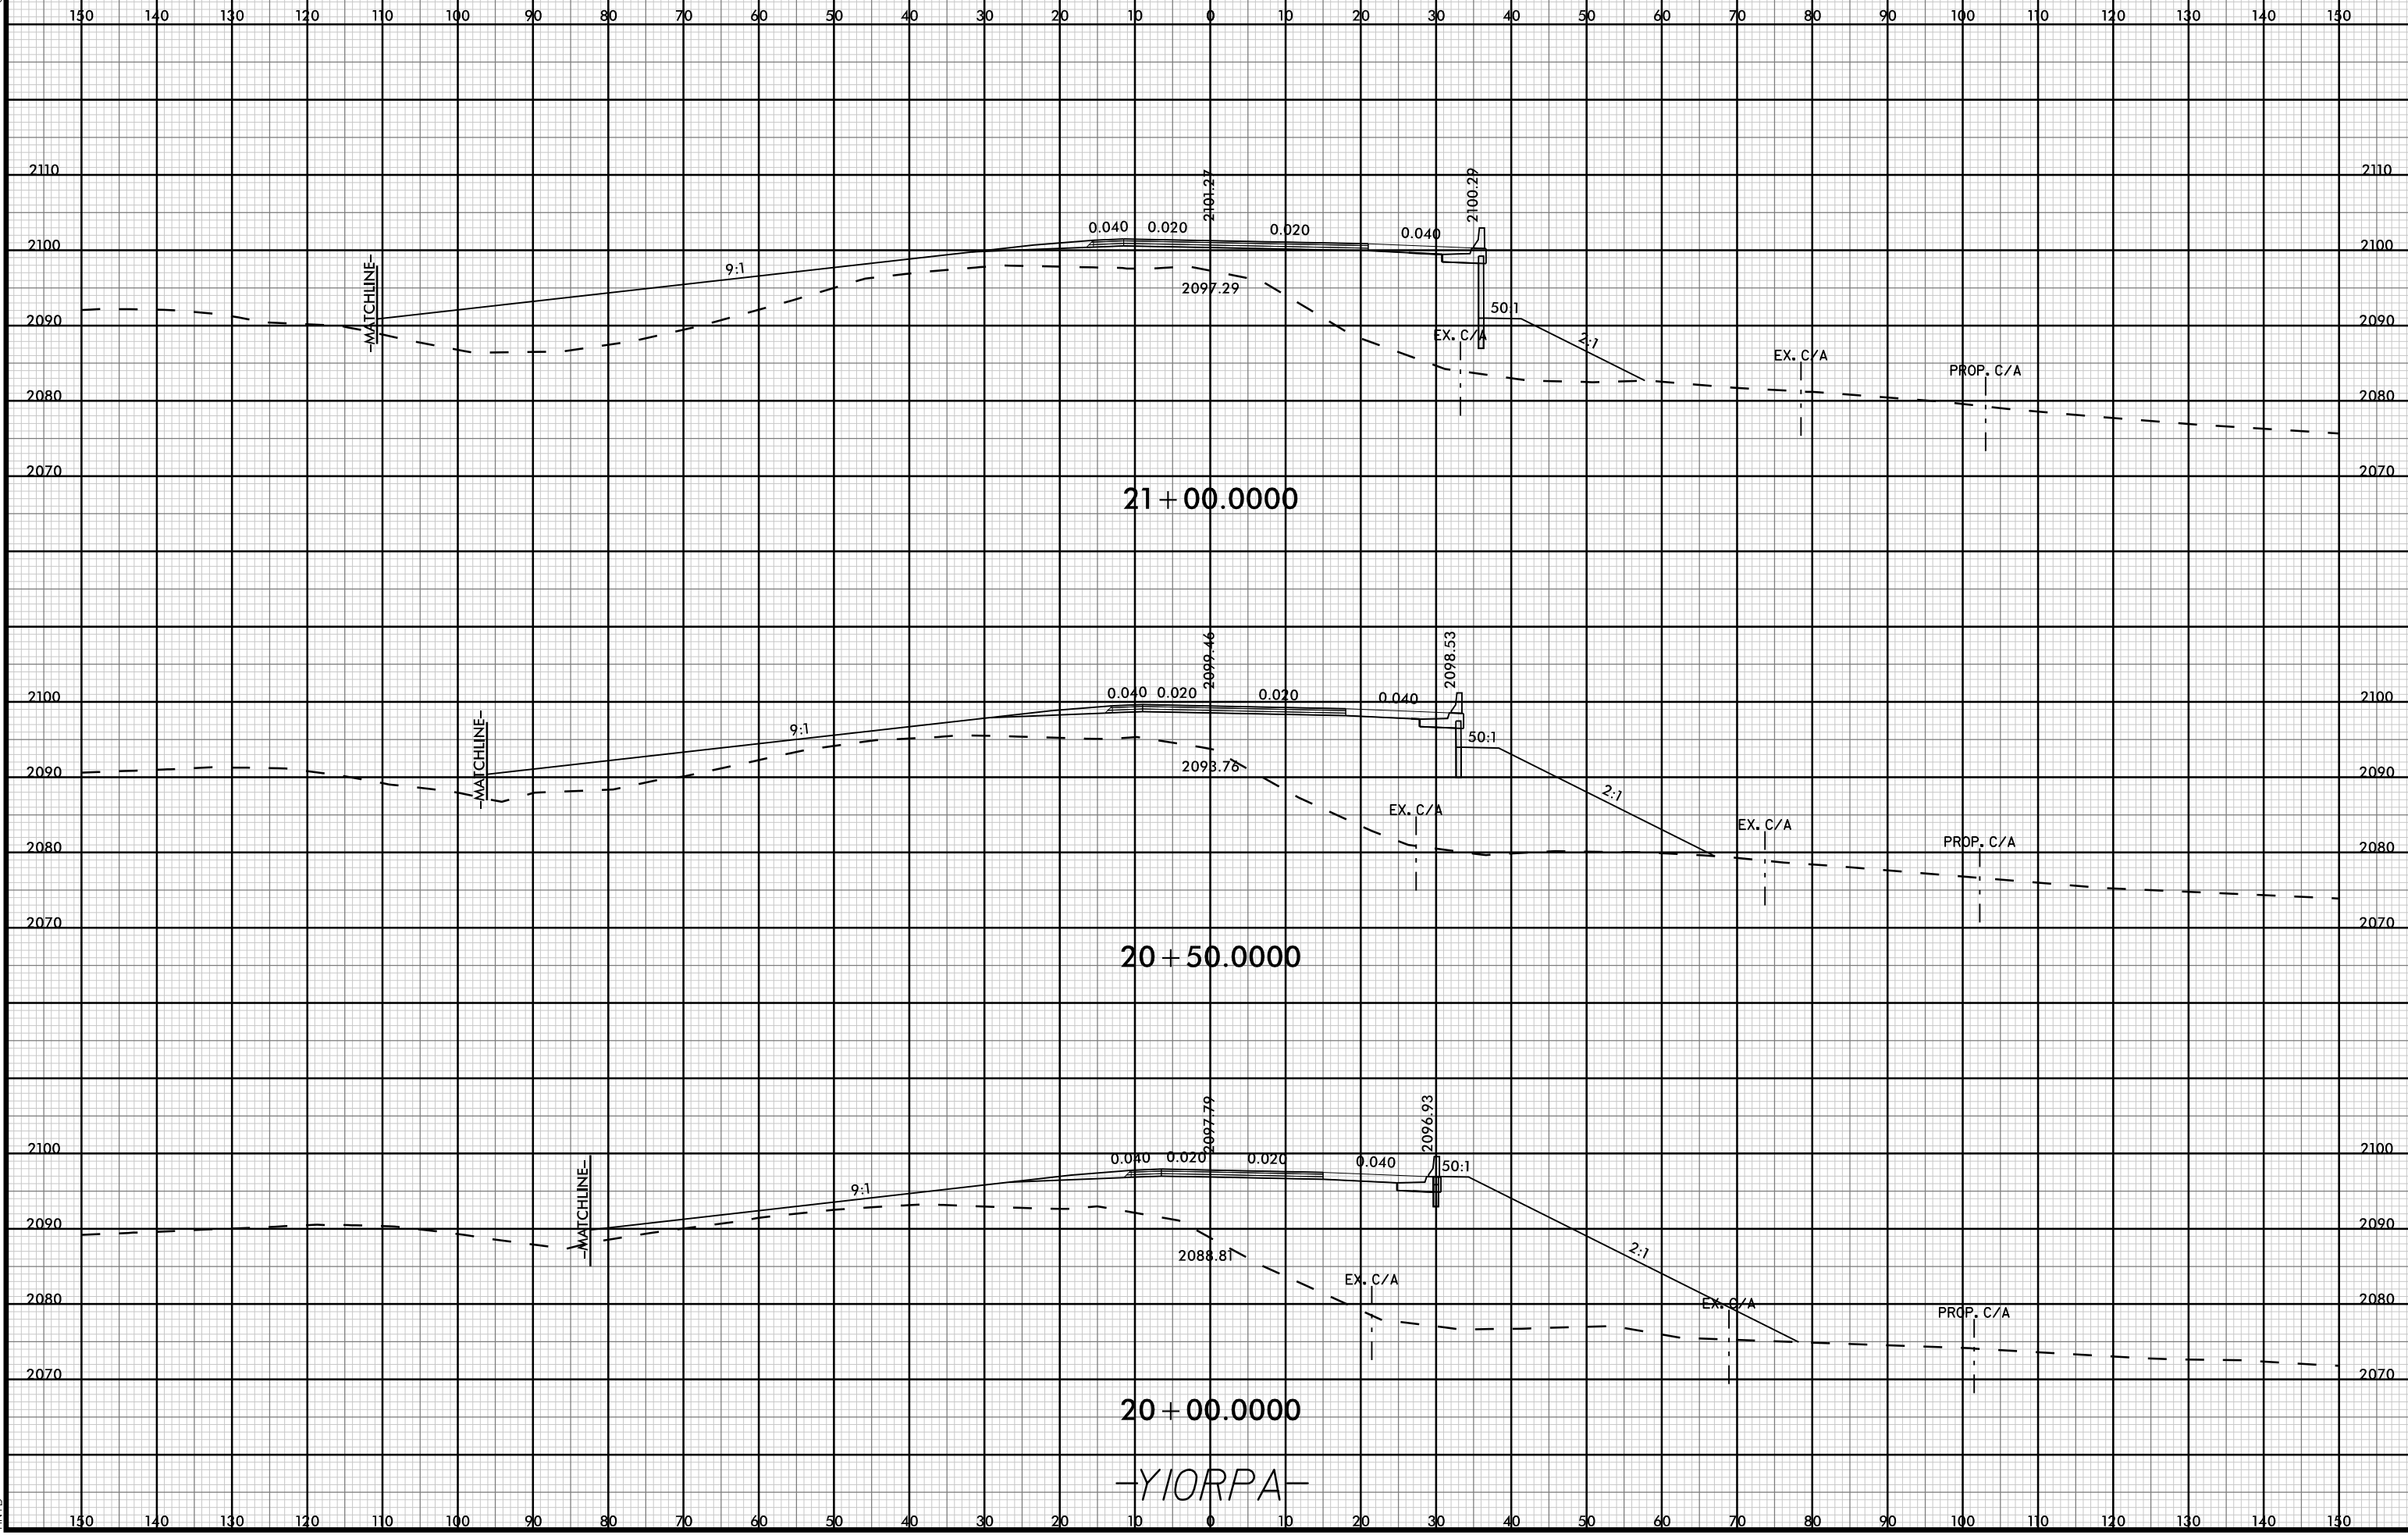


-YIORPA-

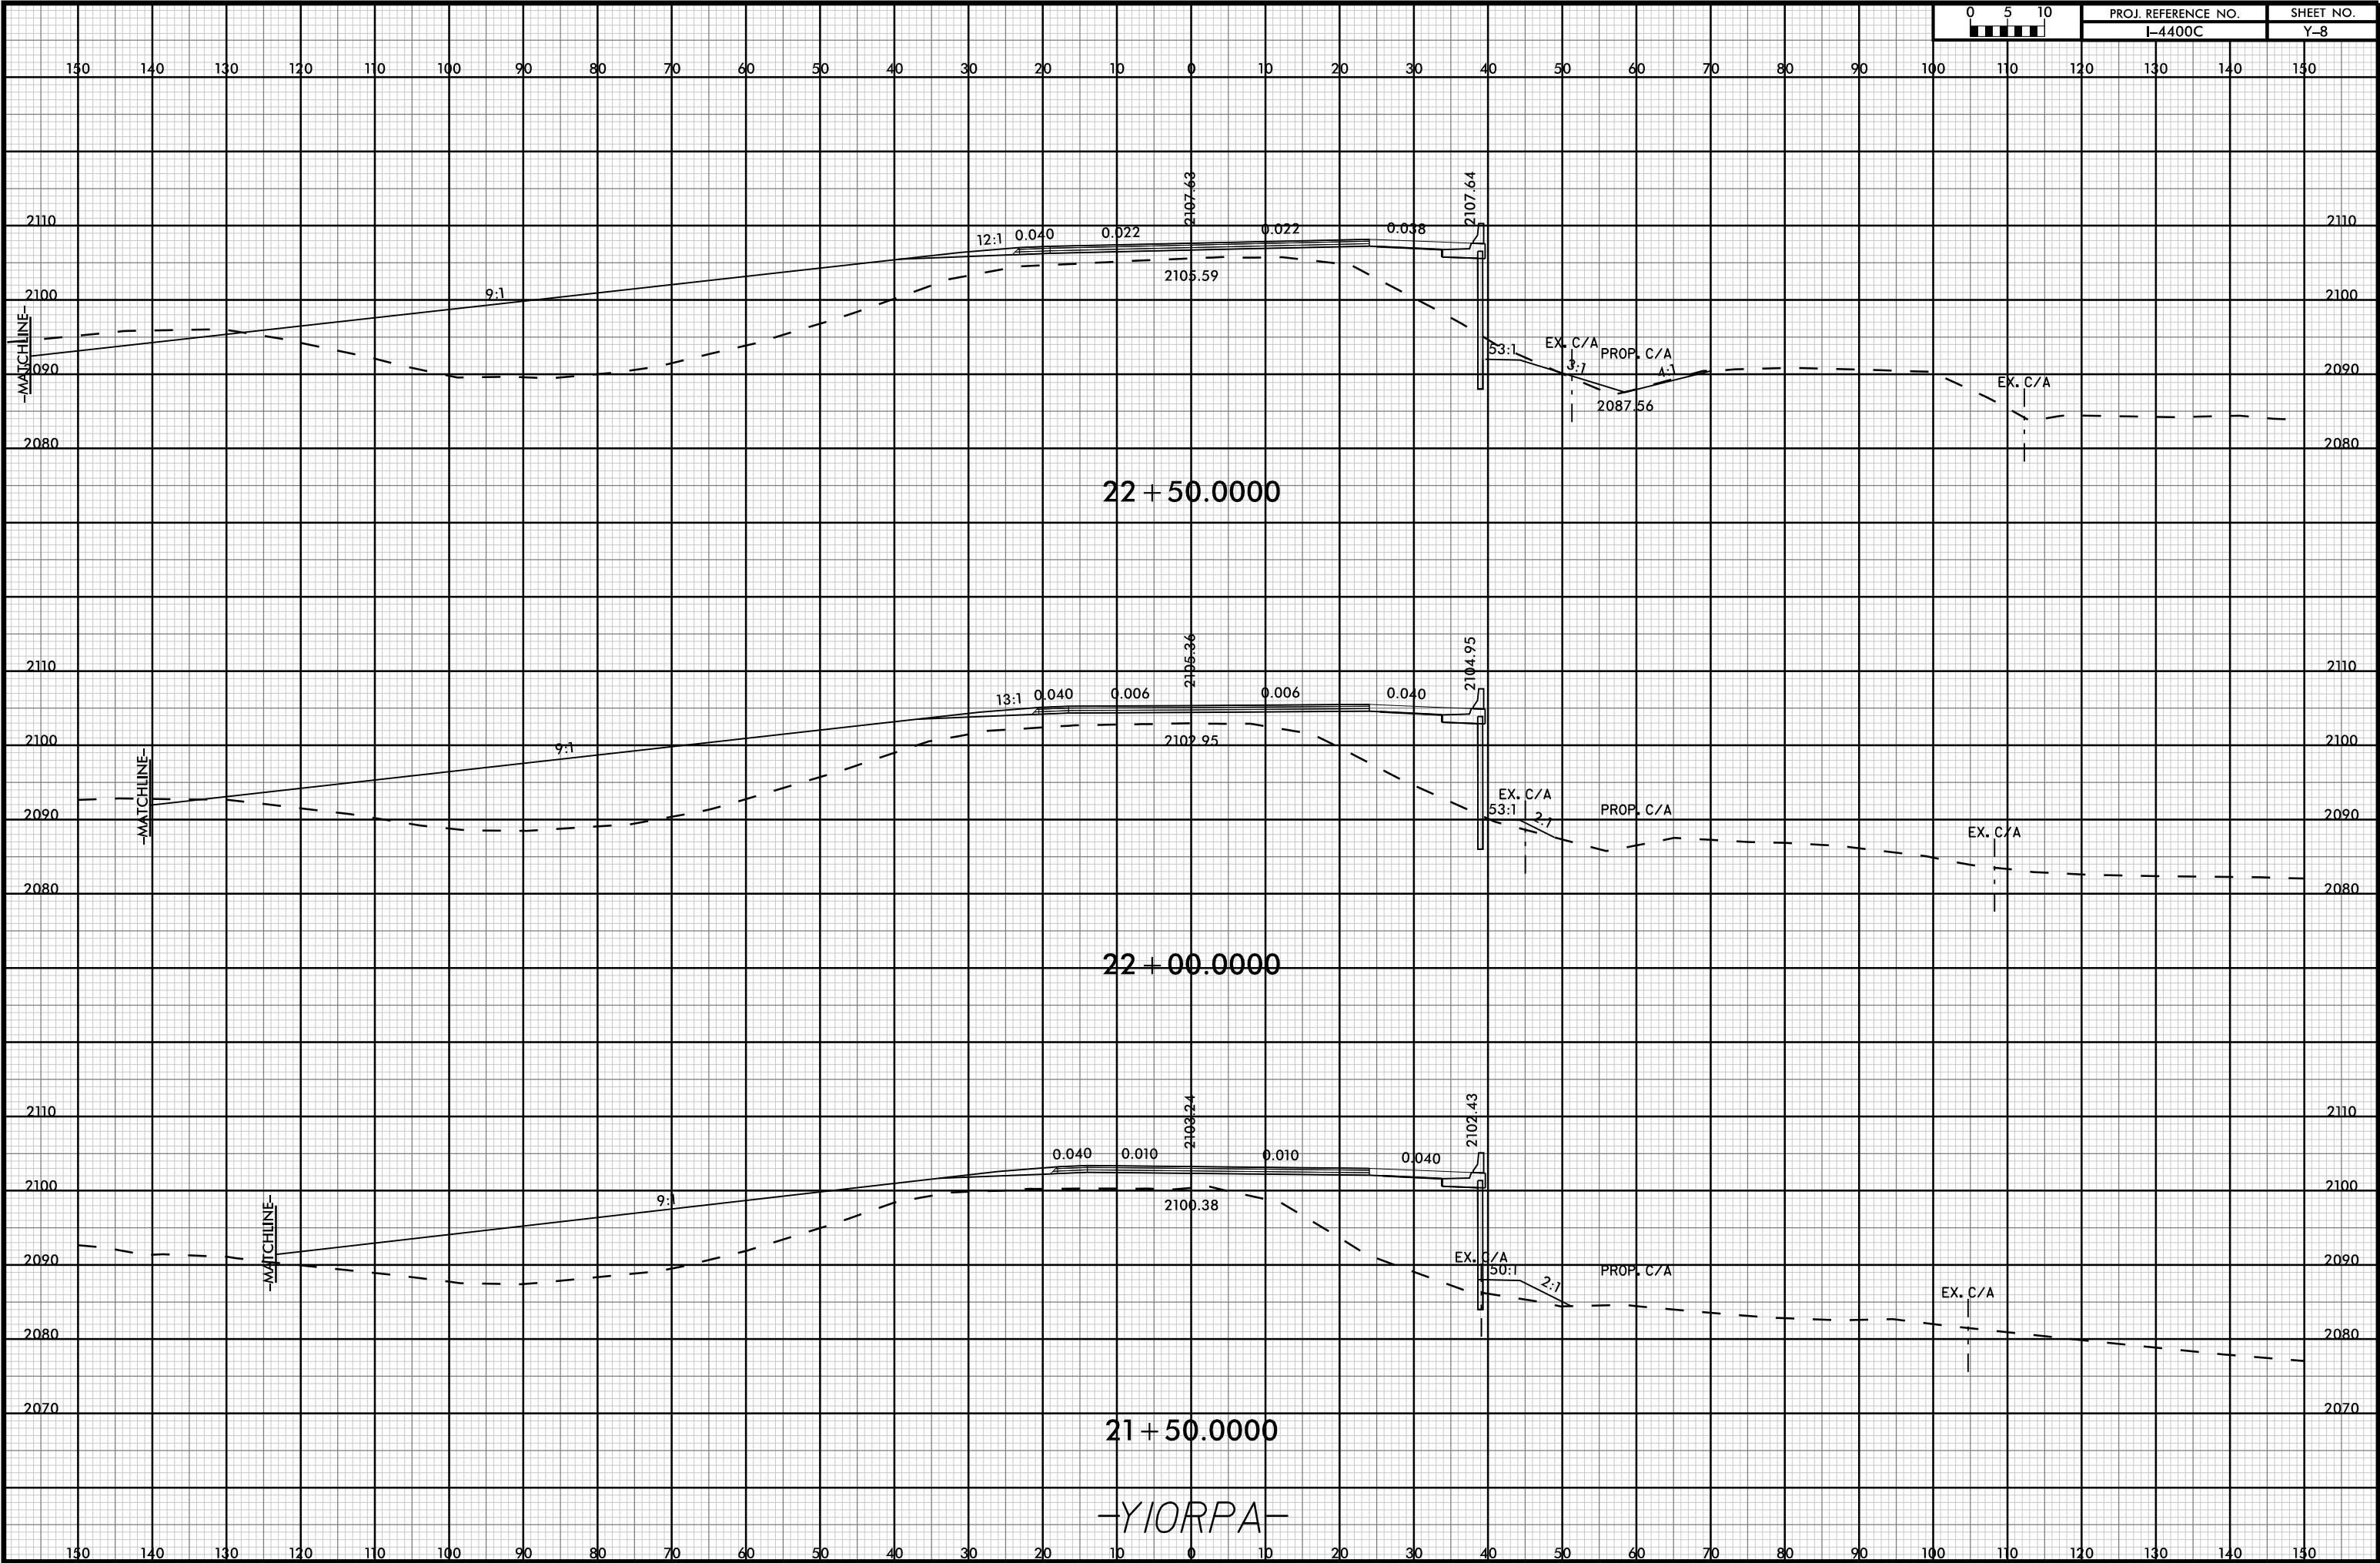


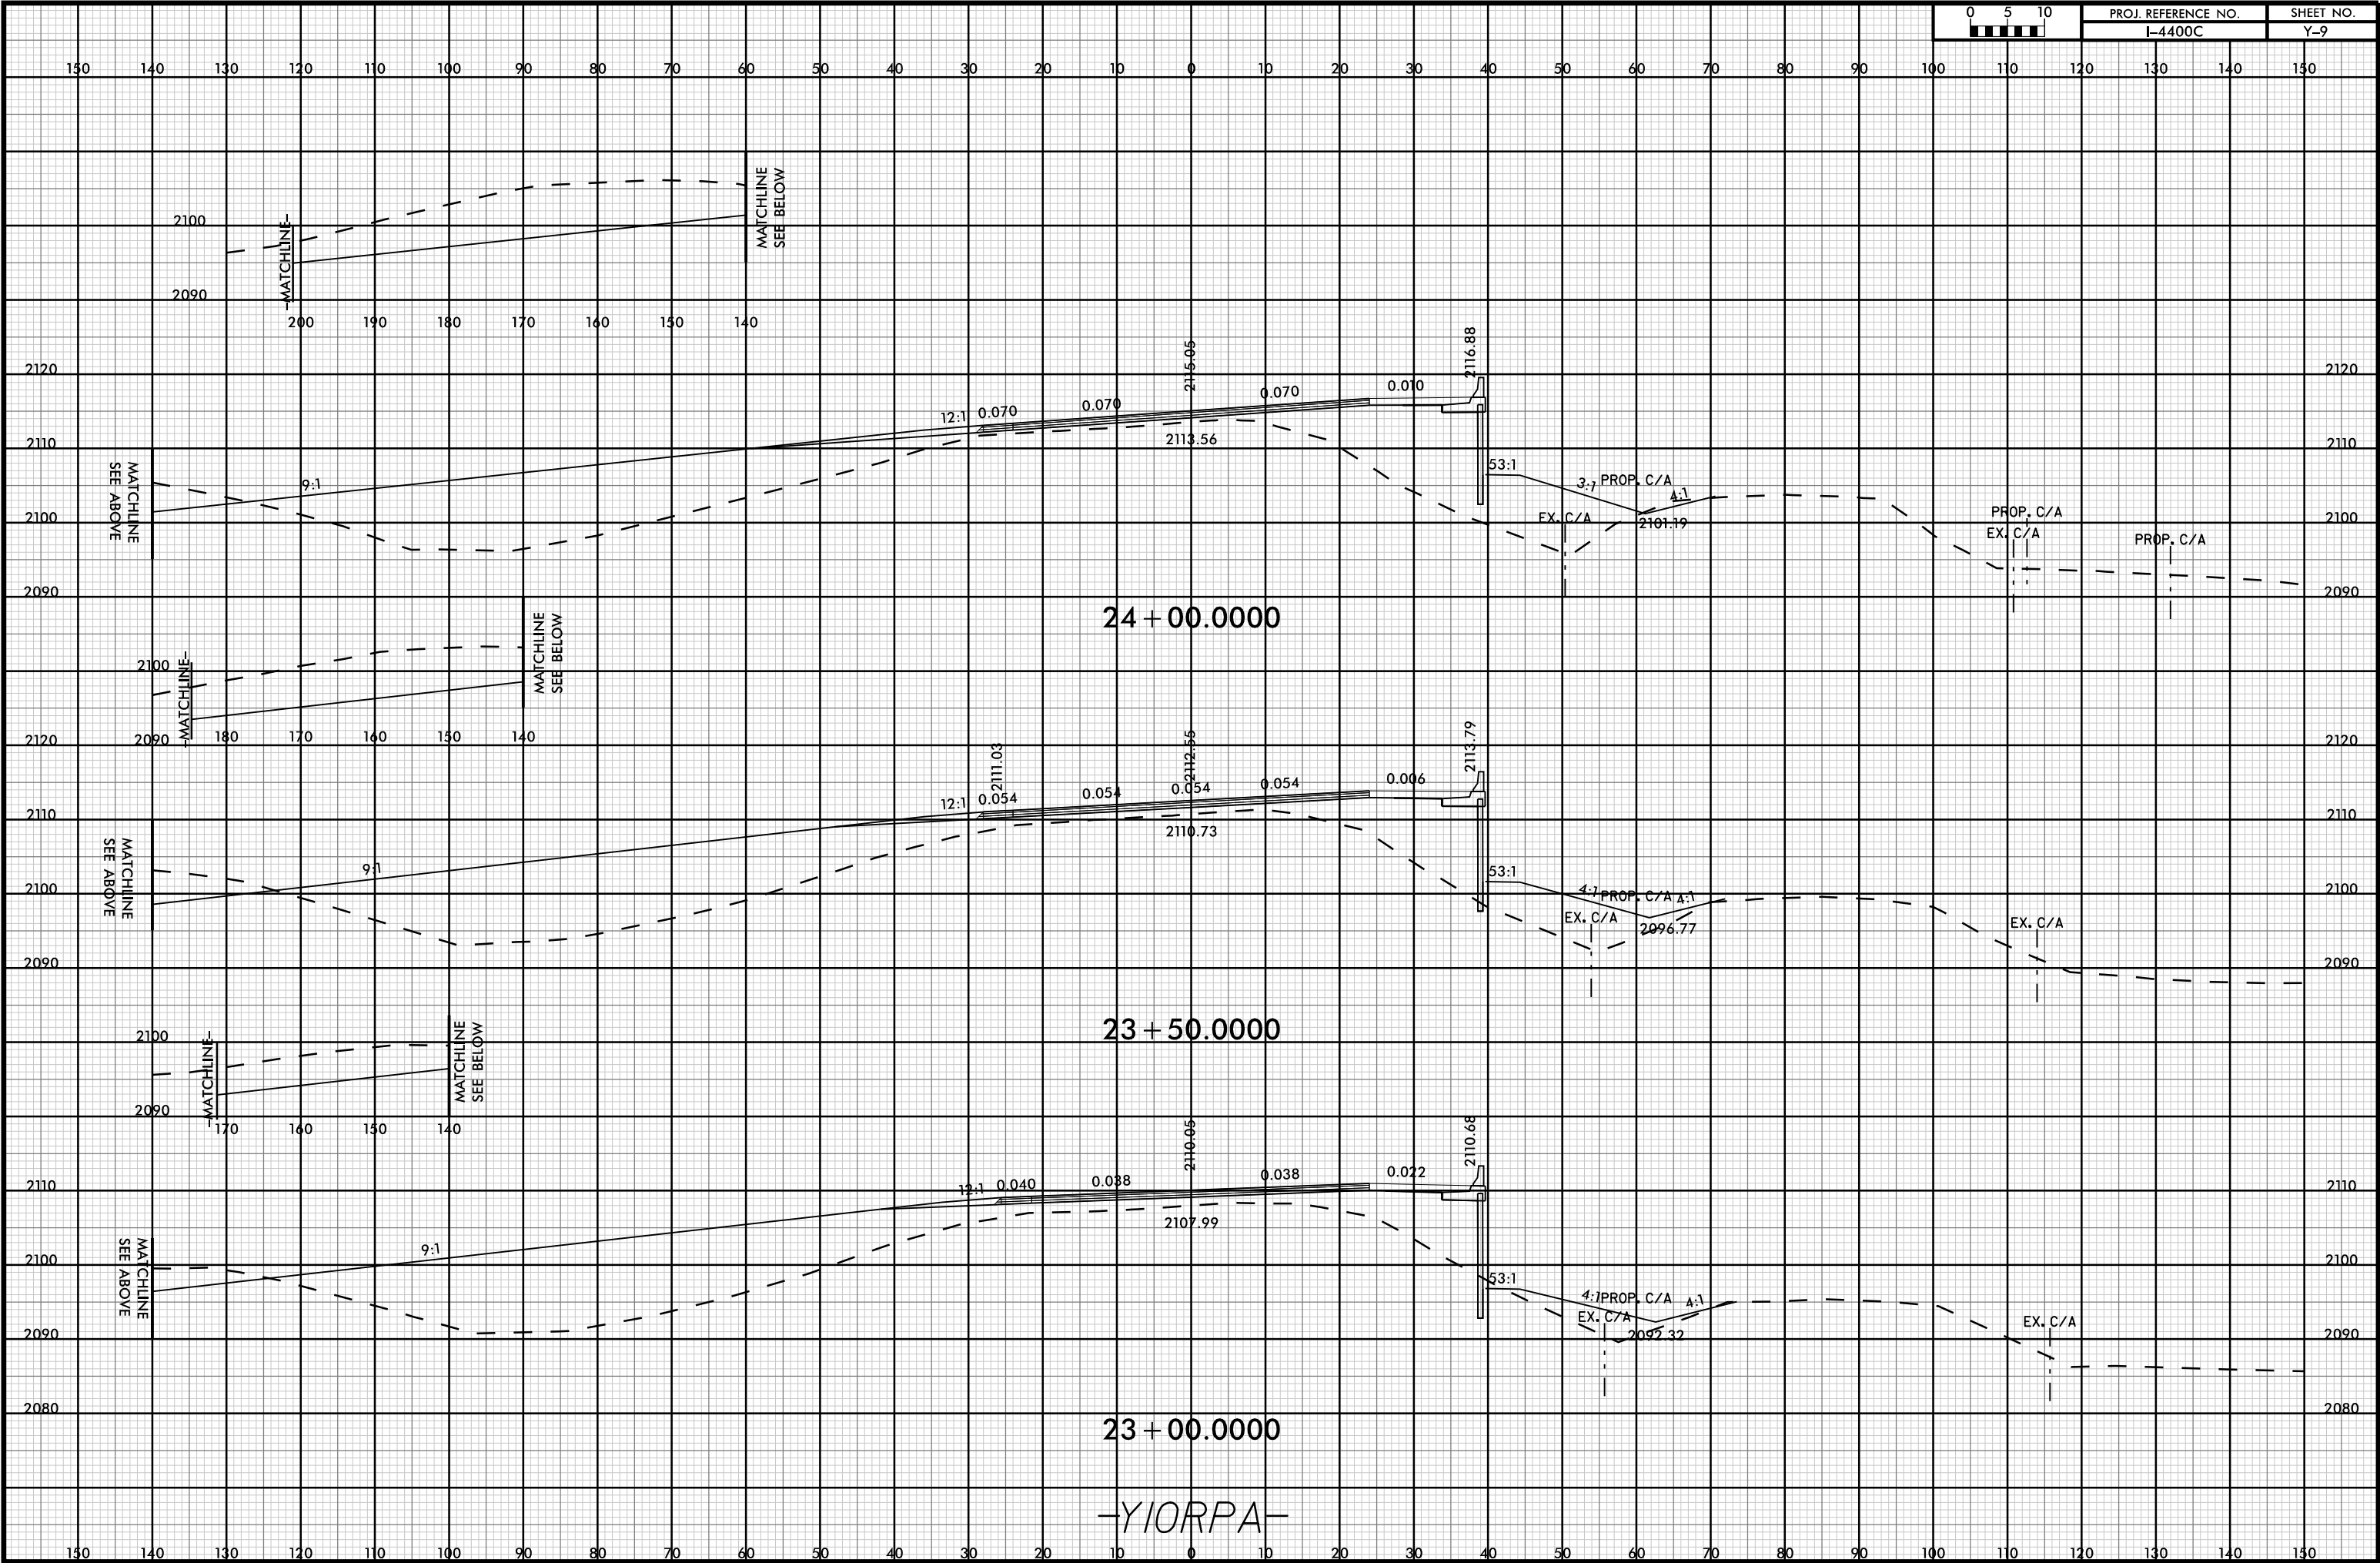

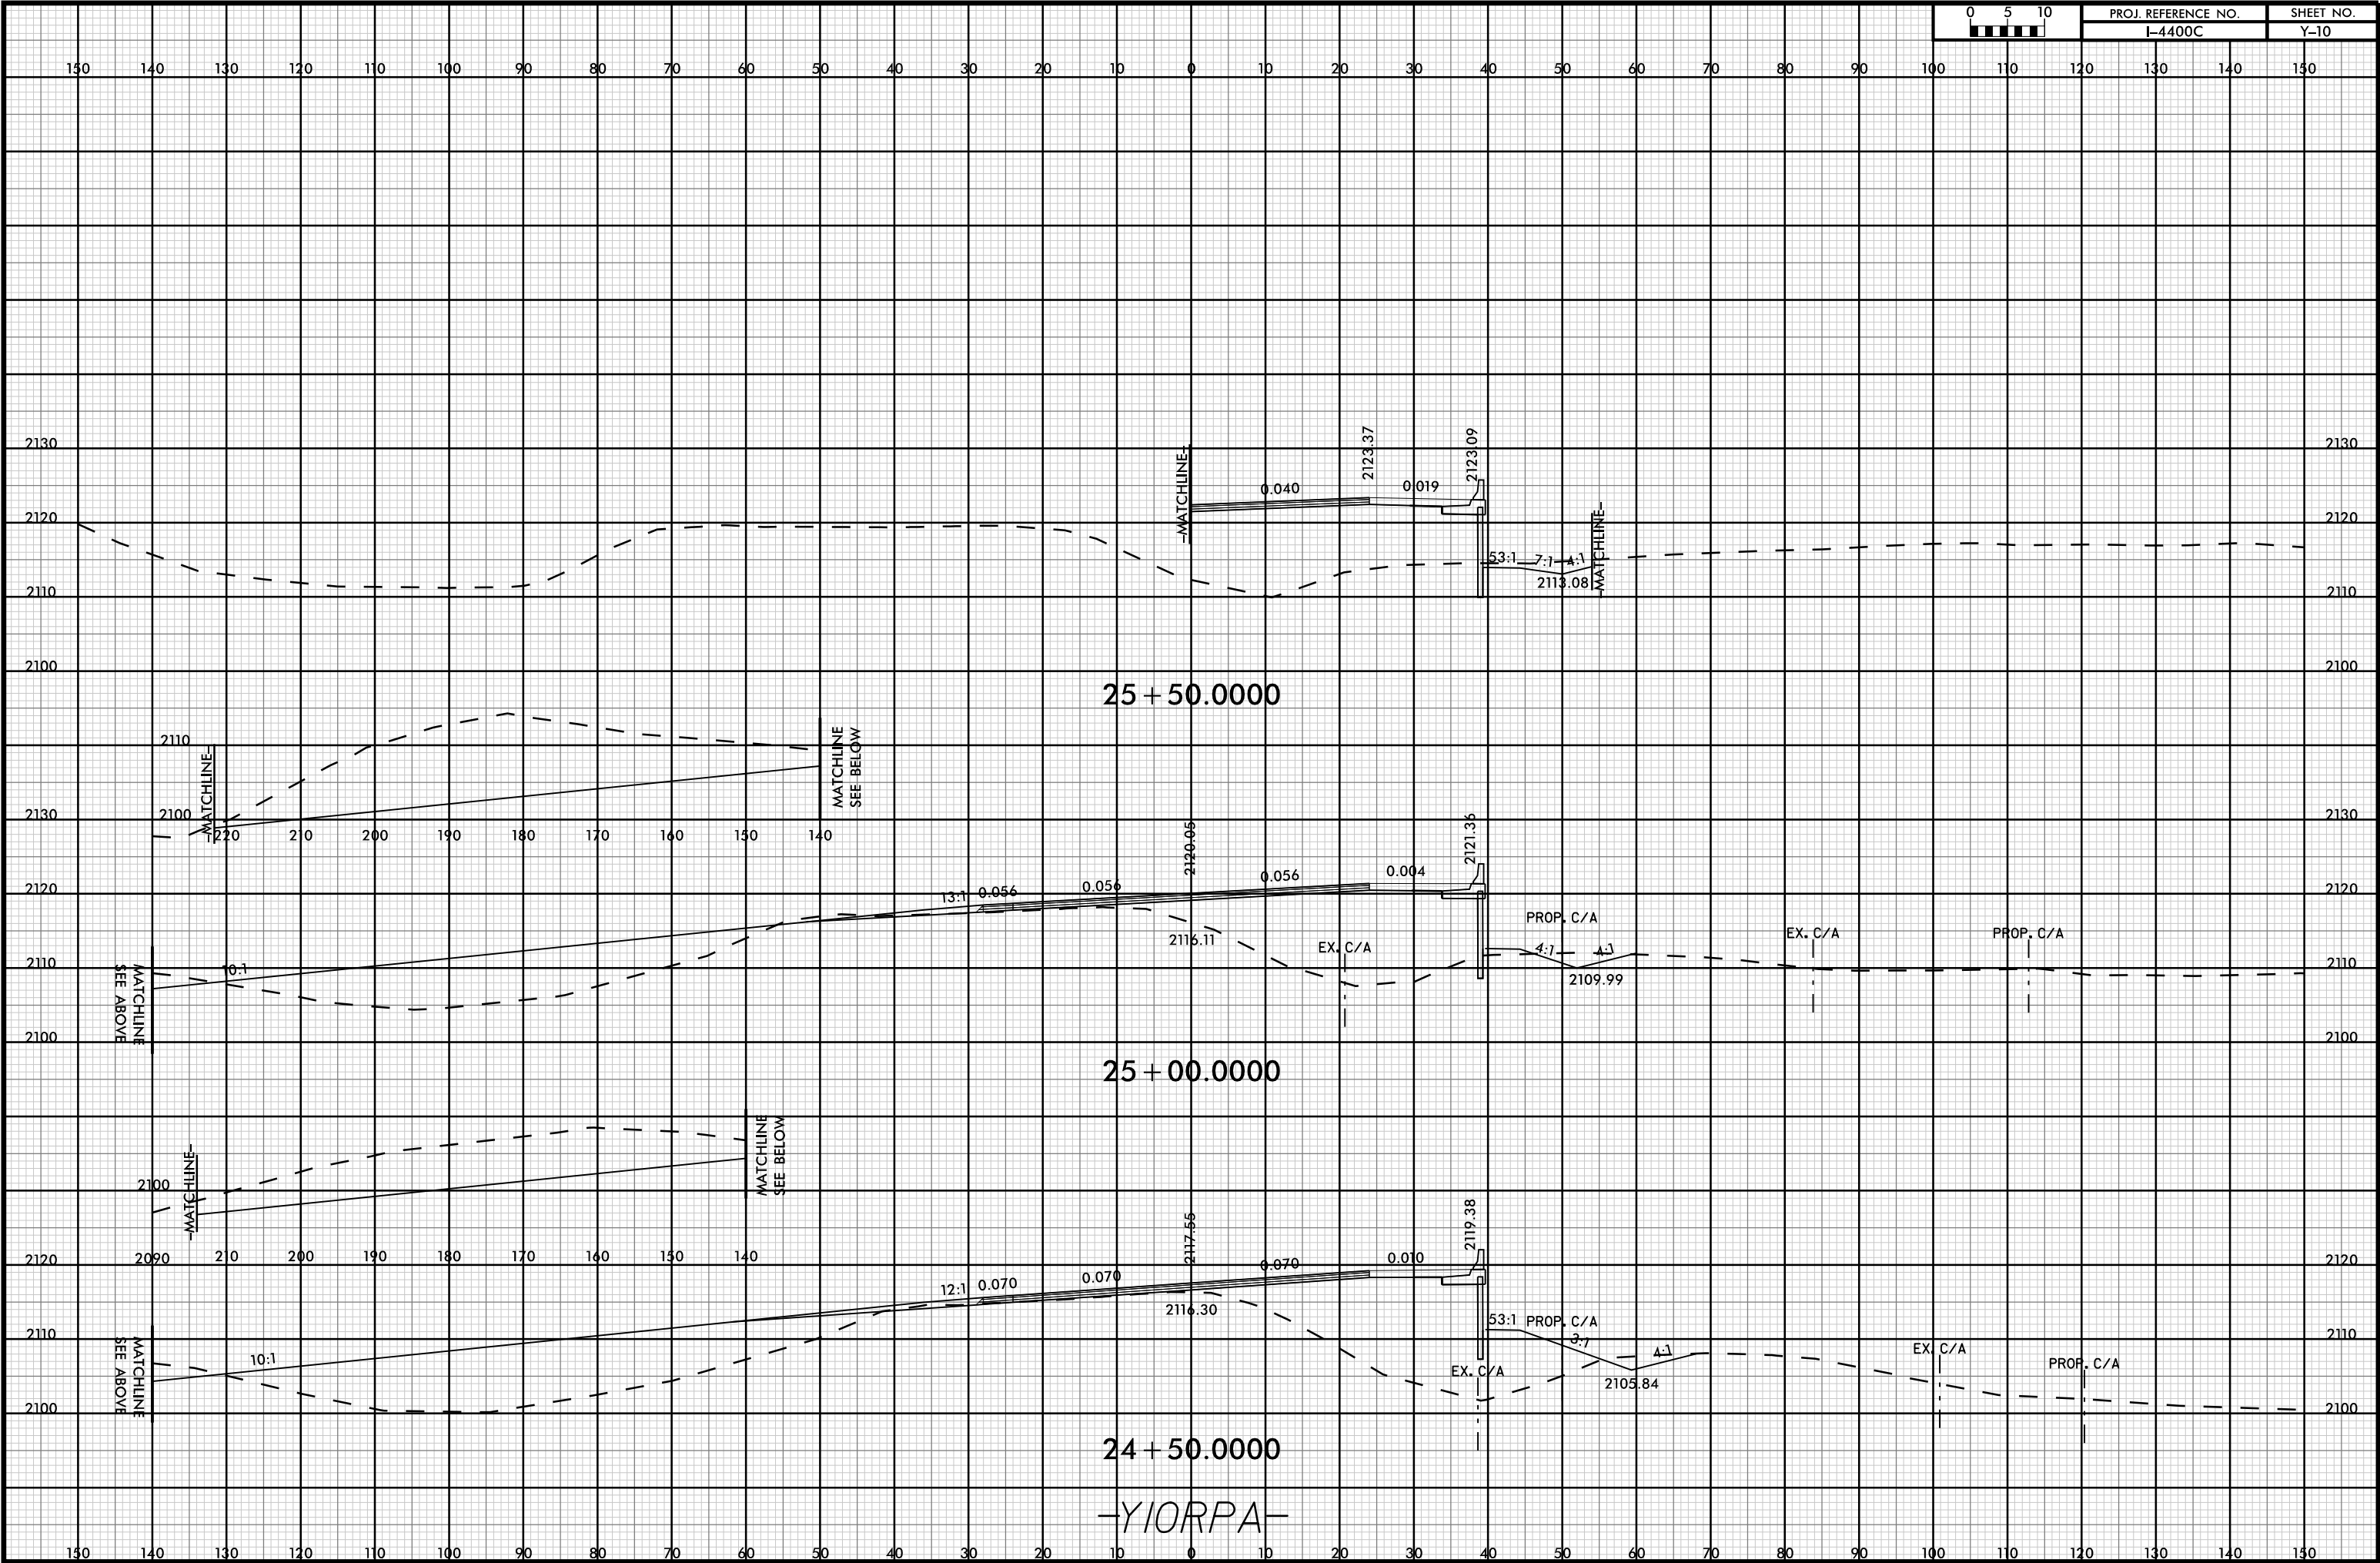

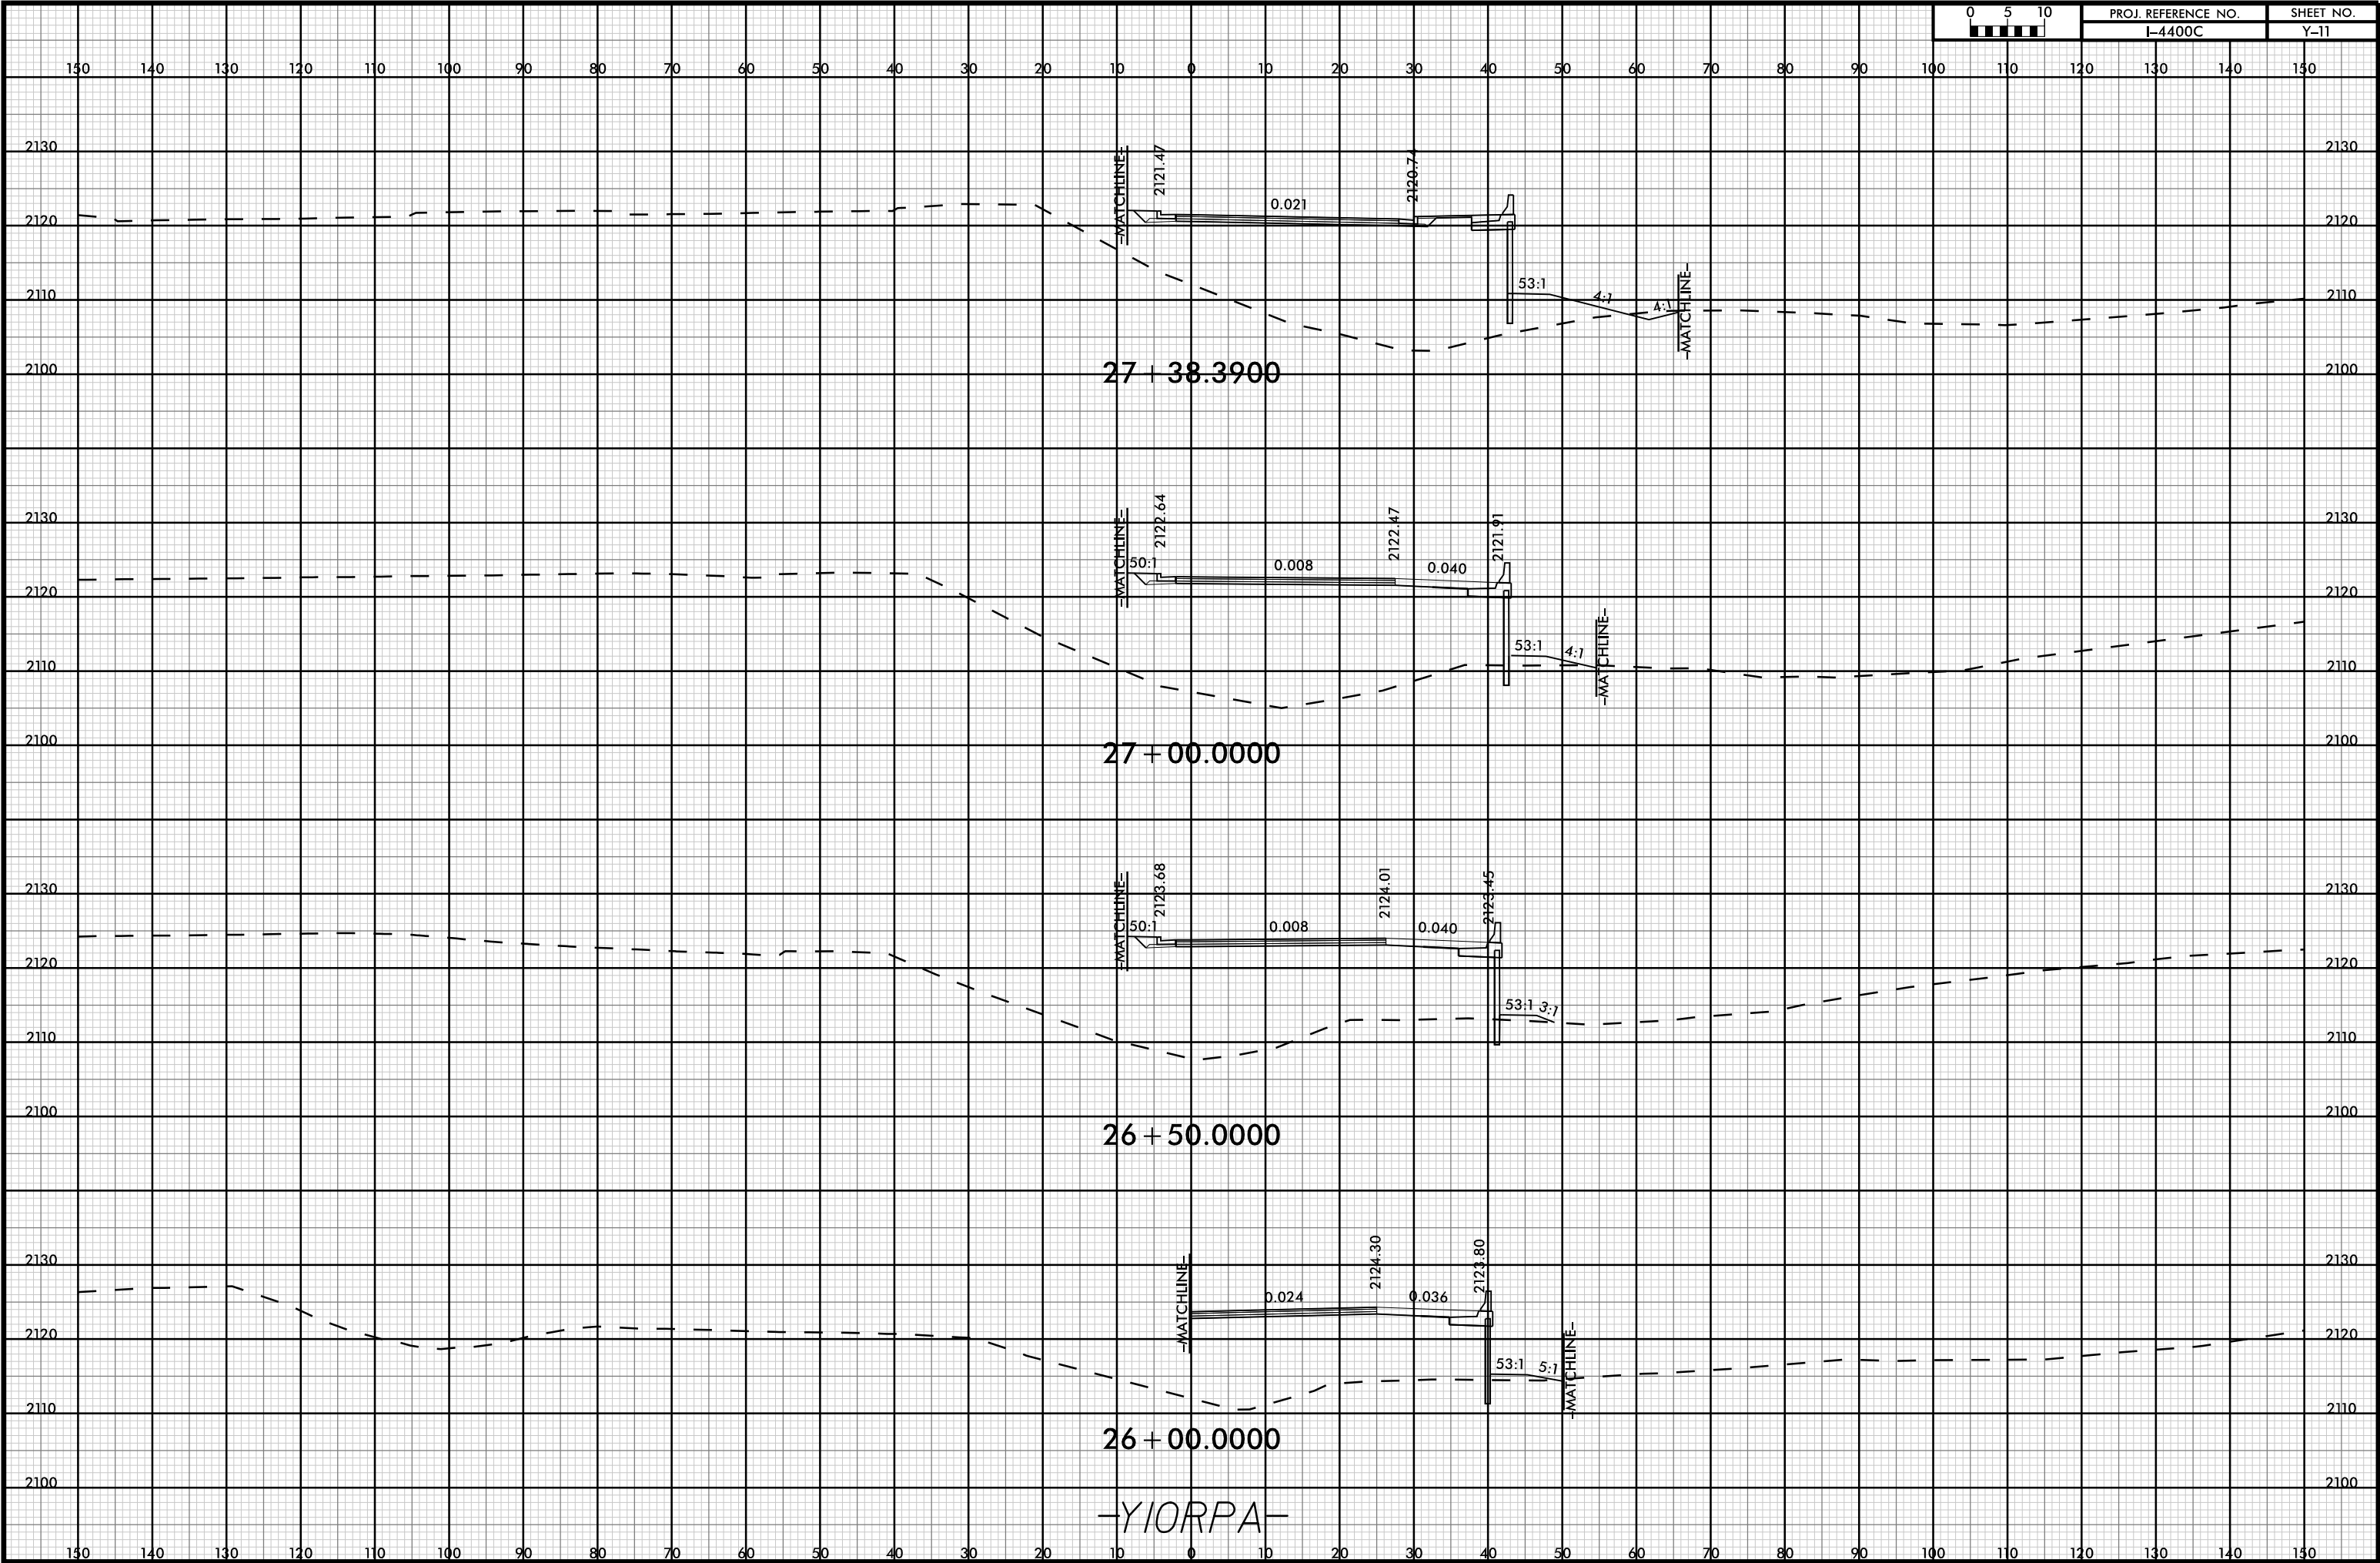



-YIORPA-

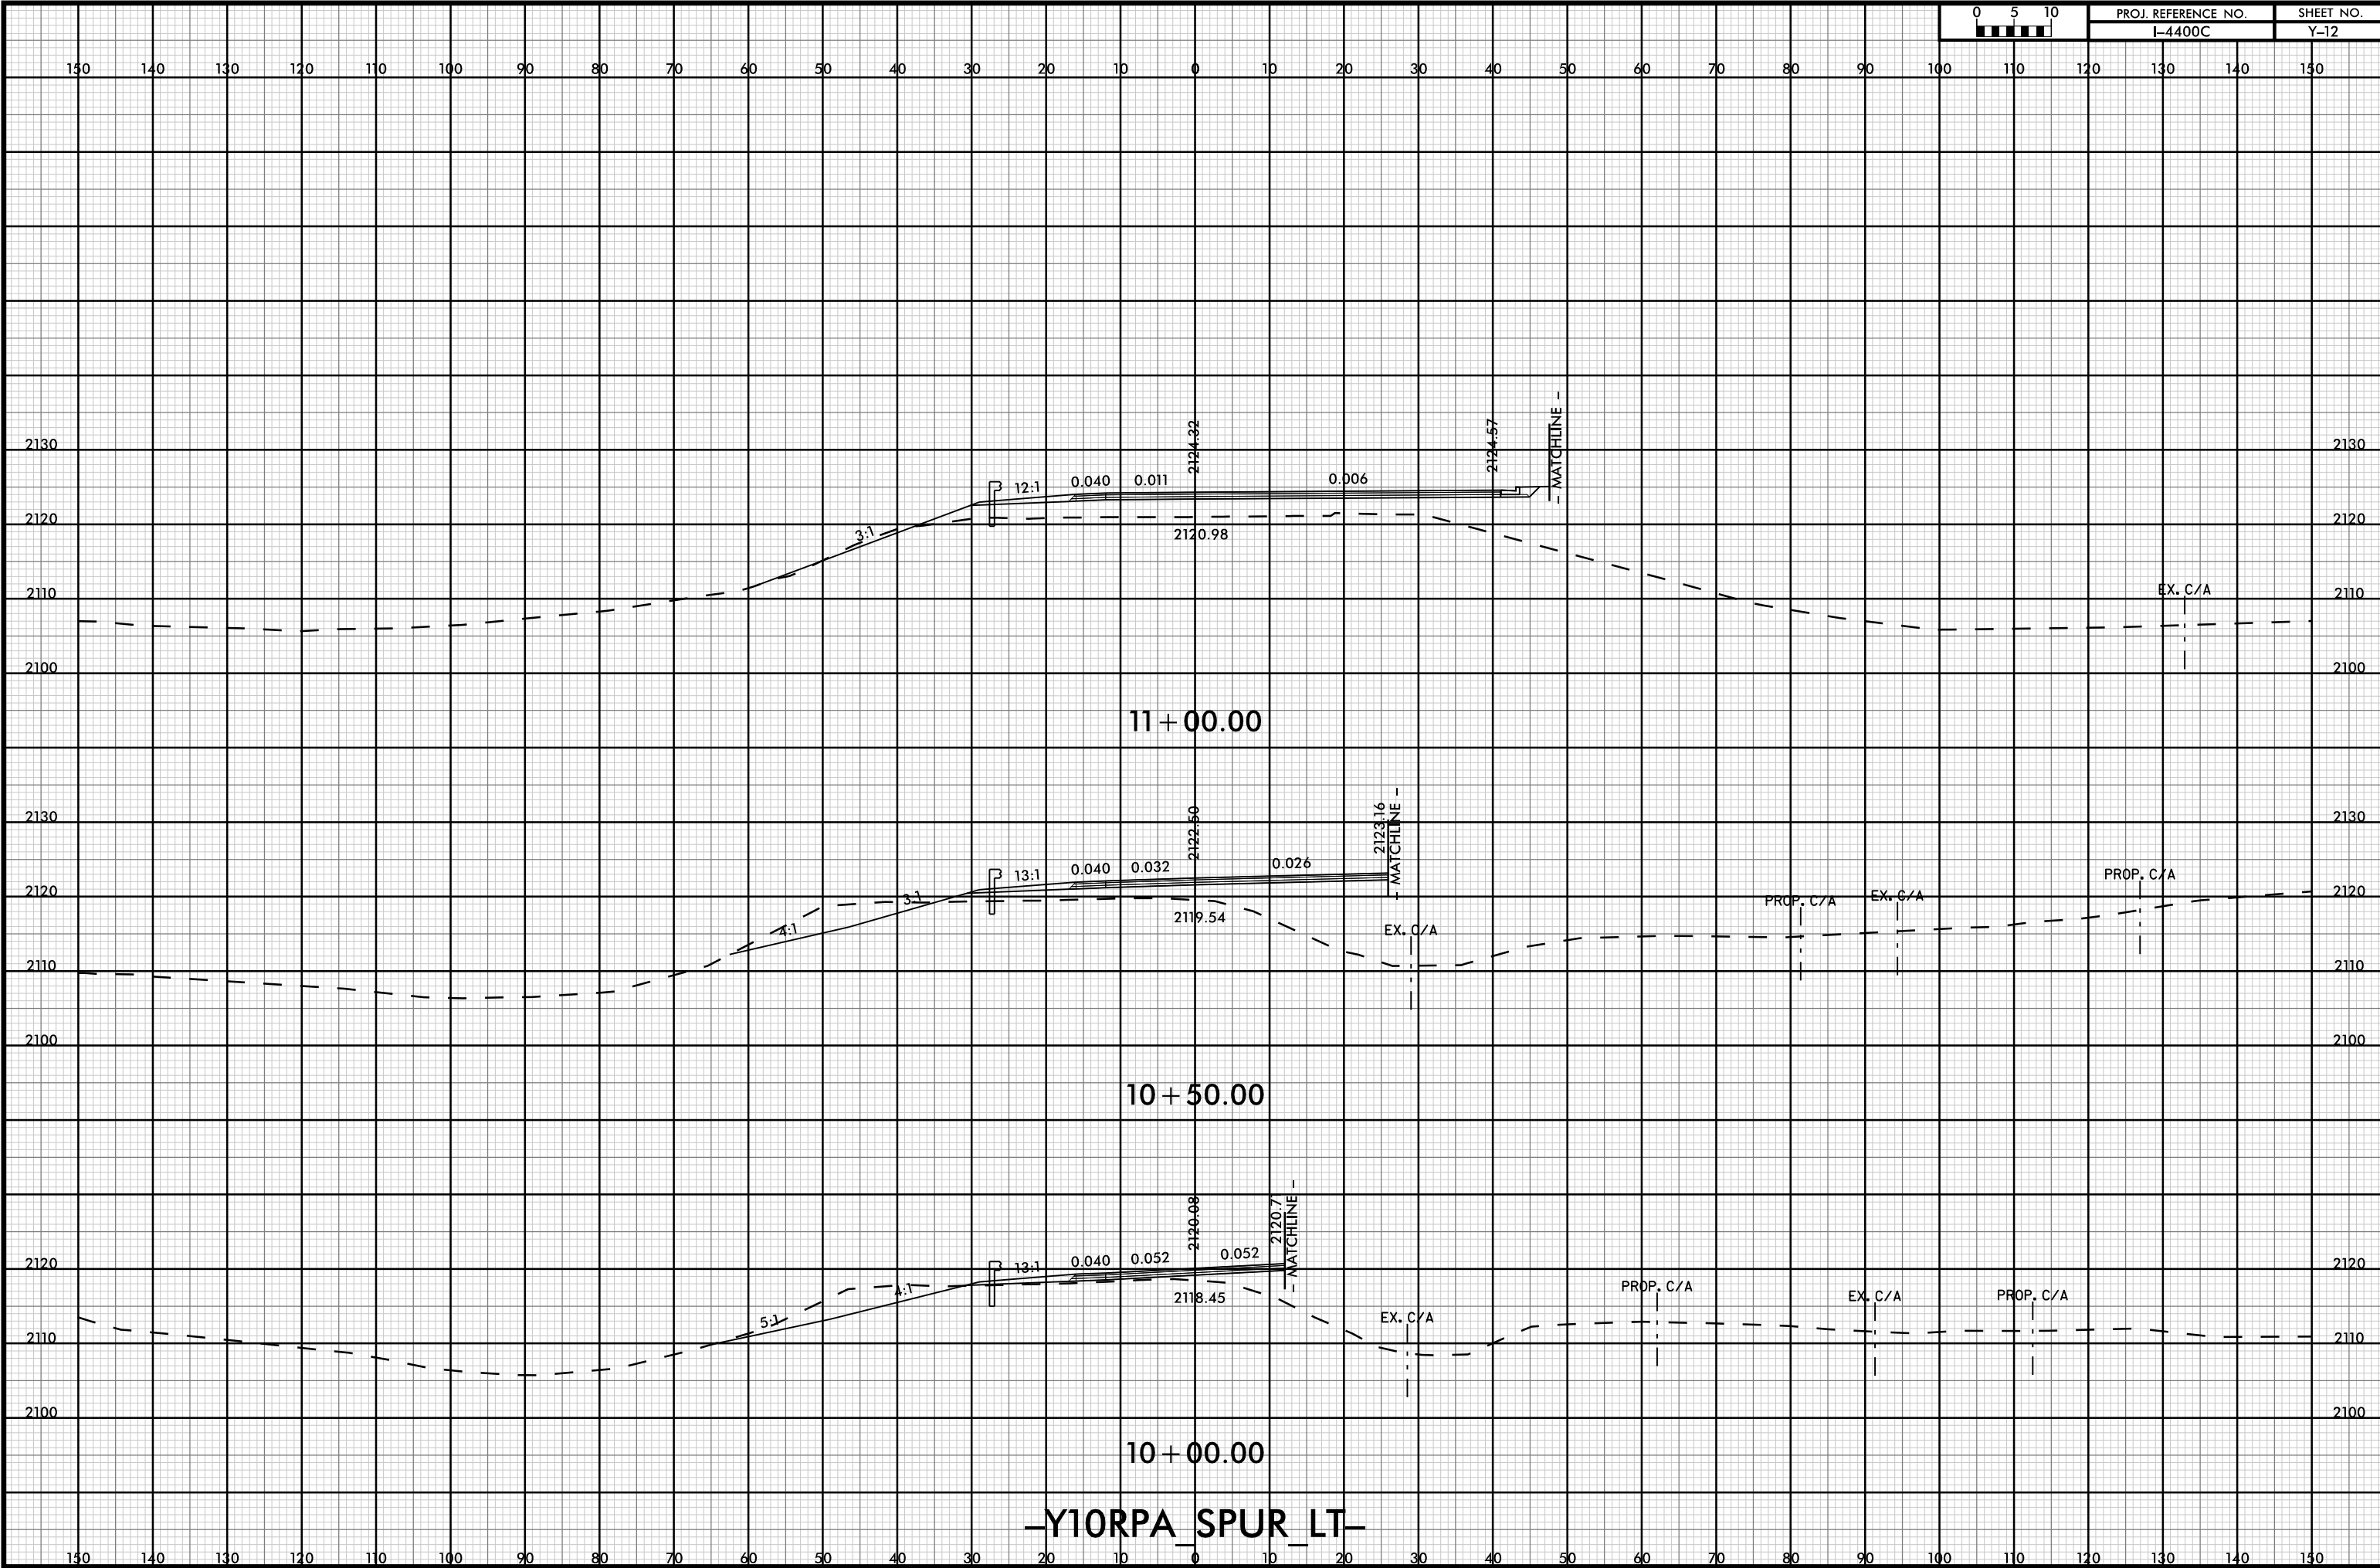


-Y1ORPA SPUR LT-



150 140 130 120 110 100 90 80 70 60 50 40 30 20 10 0 10 20 30 40 50 60 70 80 90 100 110 120 130 140 150

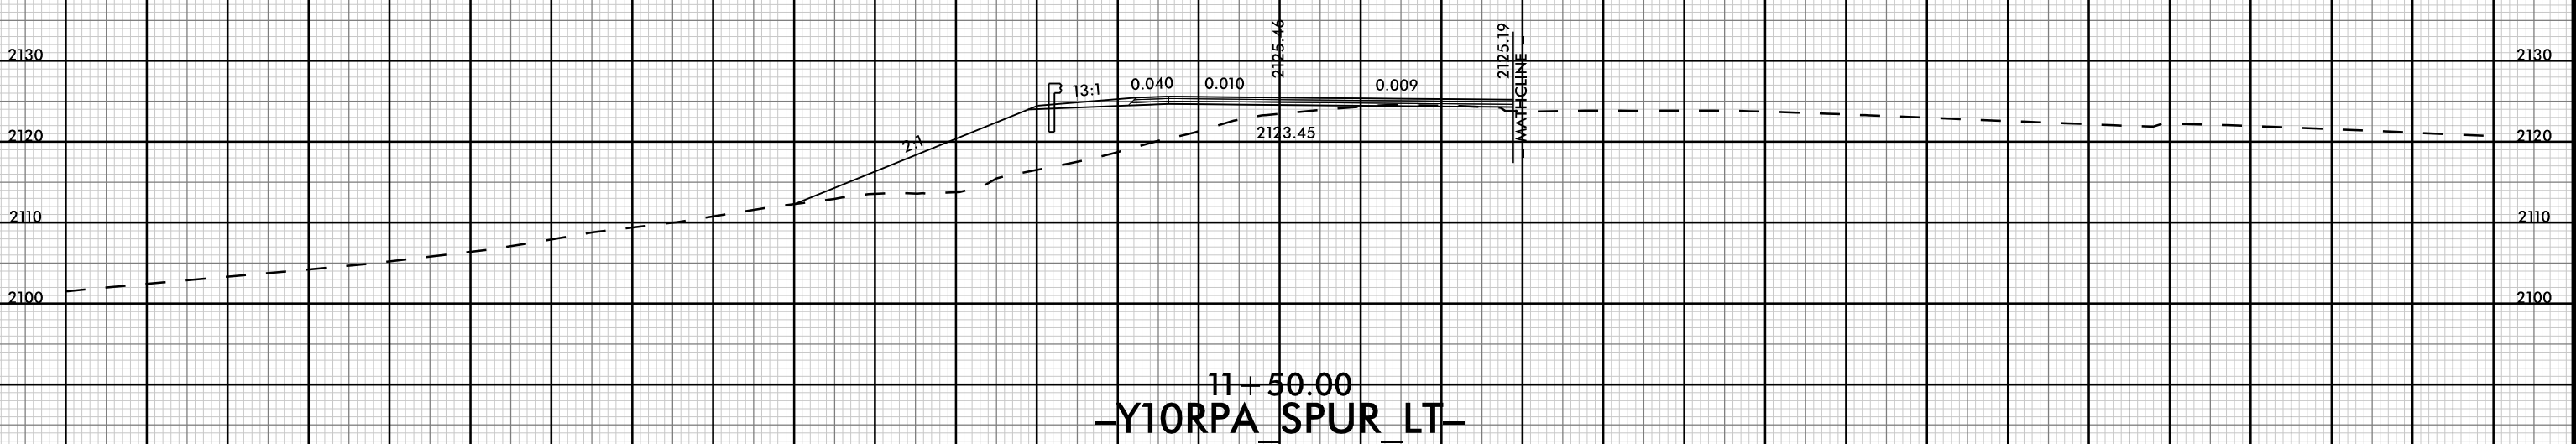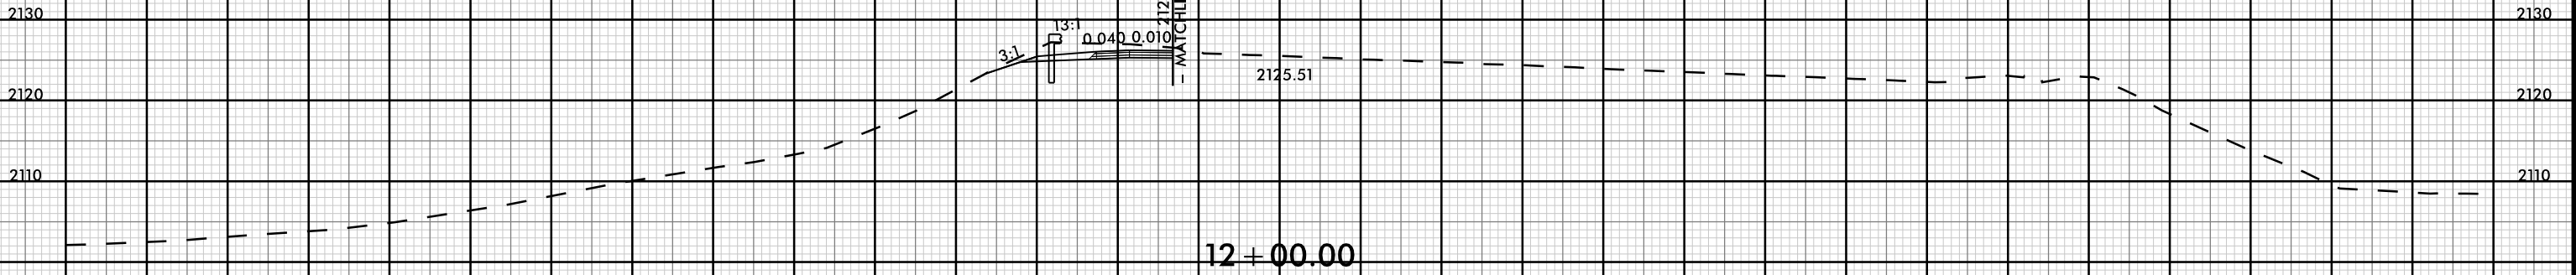

150 140 130 120 110 100 90 80 70 60 50 40 30 20 10 0 10 20 30 40 50 60 70 80 90 100 110 120 130 140 150

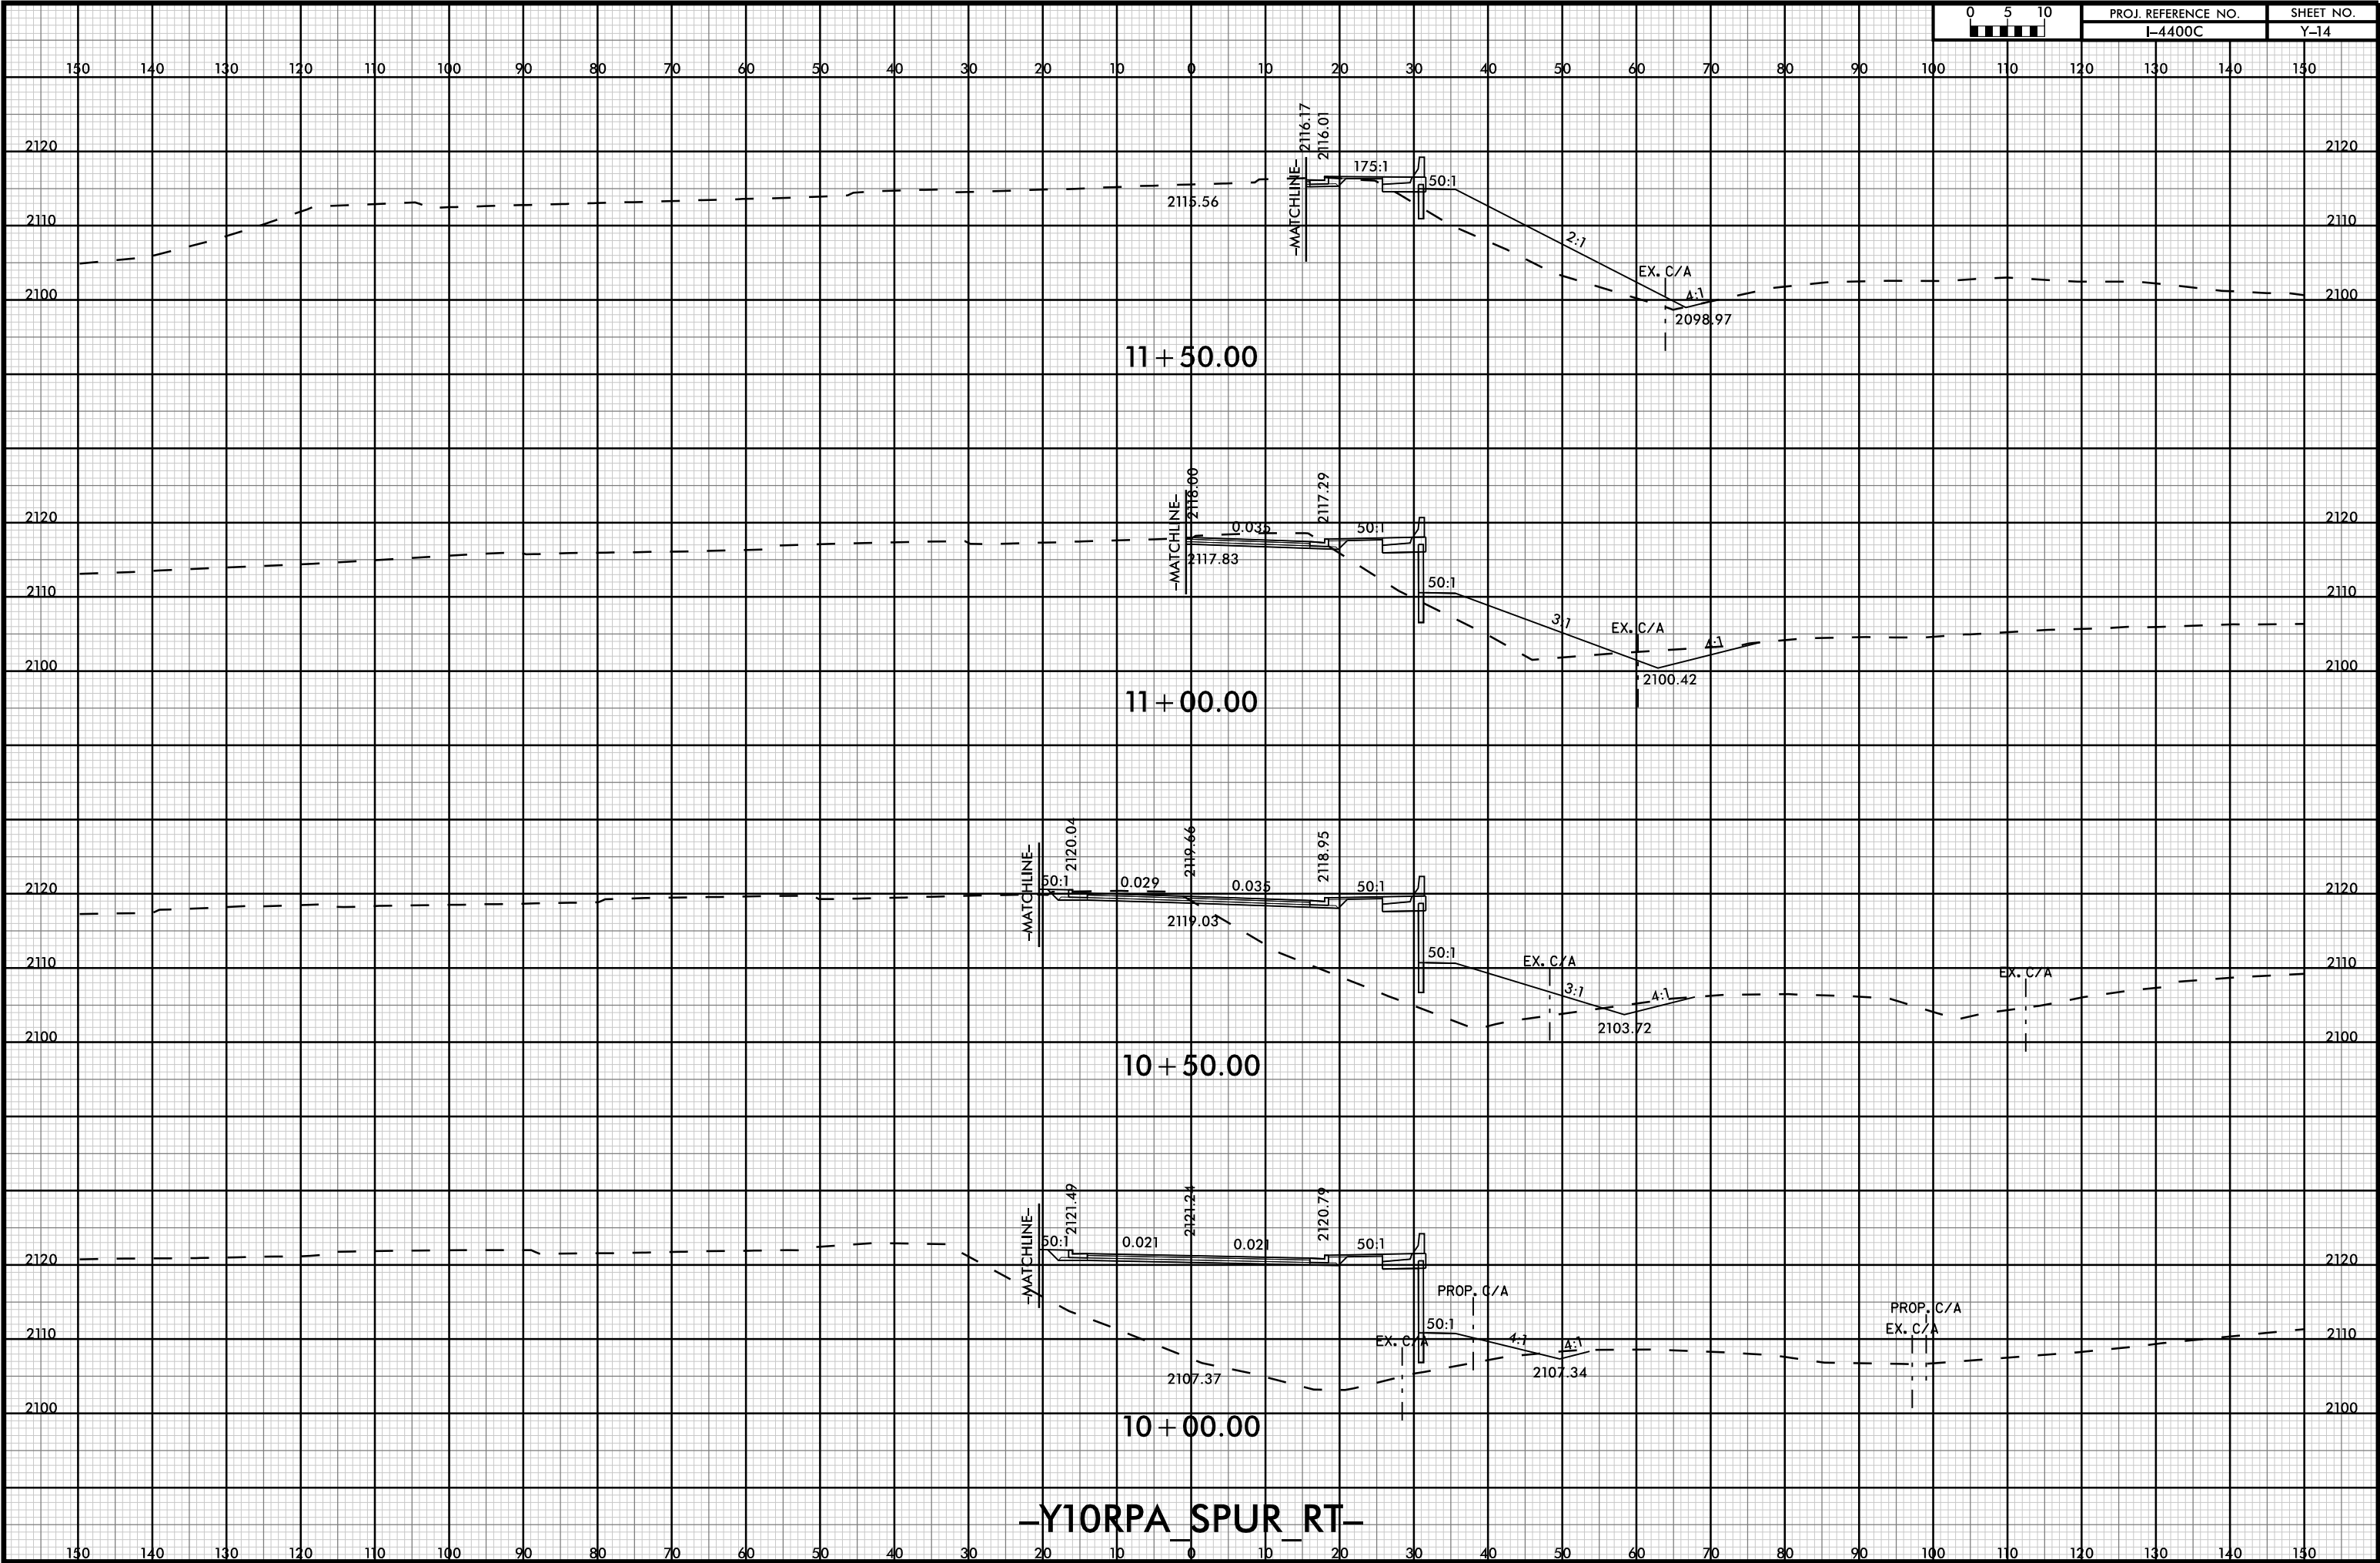


11 + 50.00

11 + 00.00


10 + 50.00

10 + 00.00

-Y1ORPA SPUR RT-

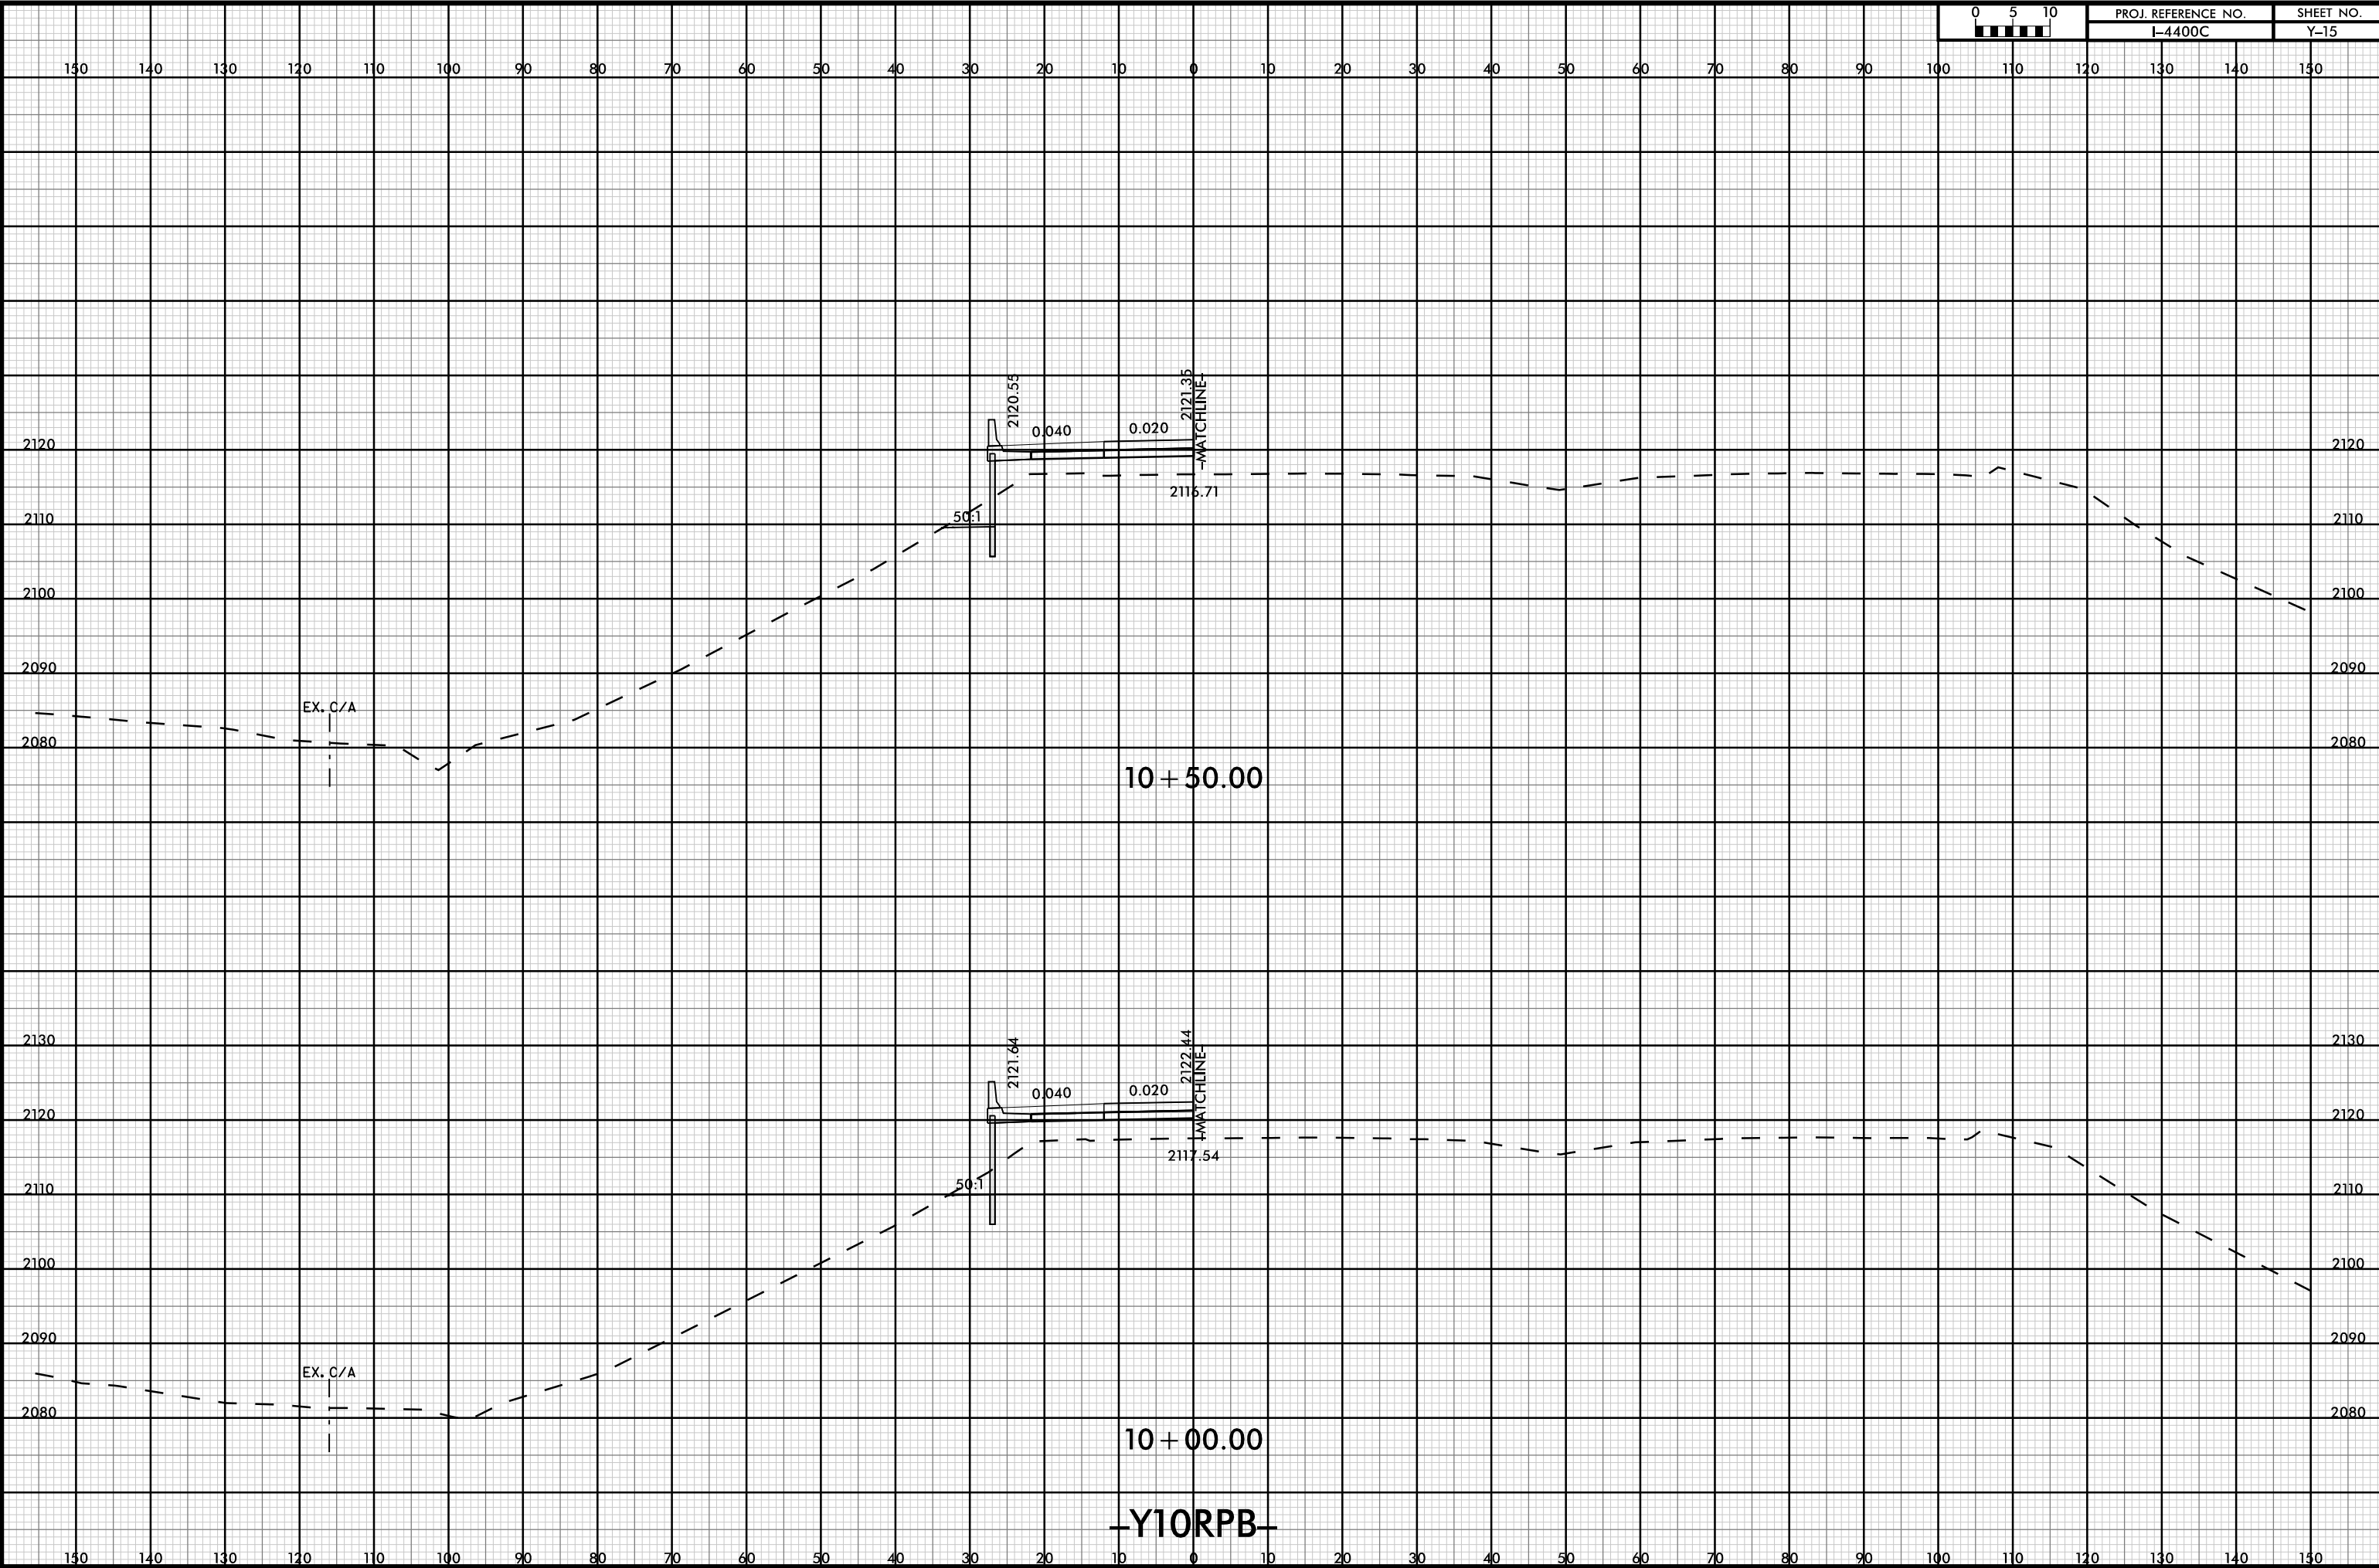



~~Y10RFB~~

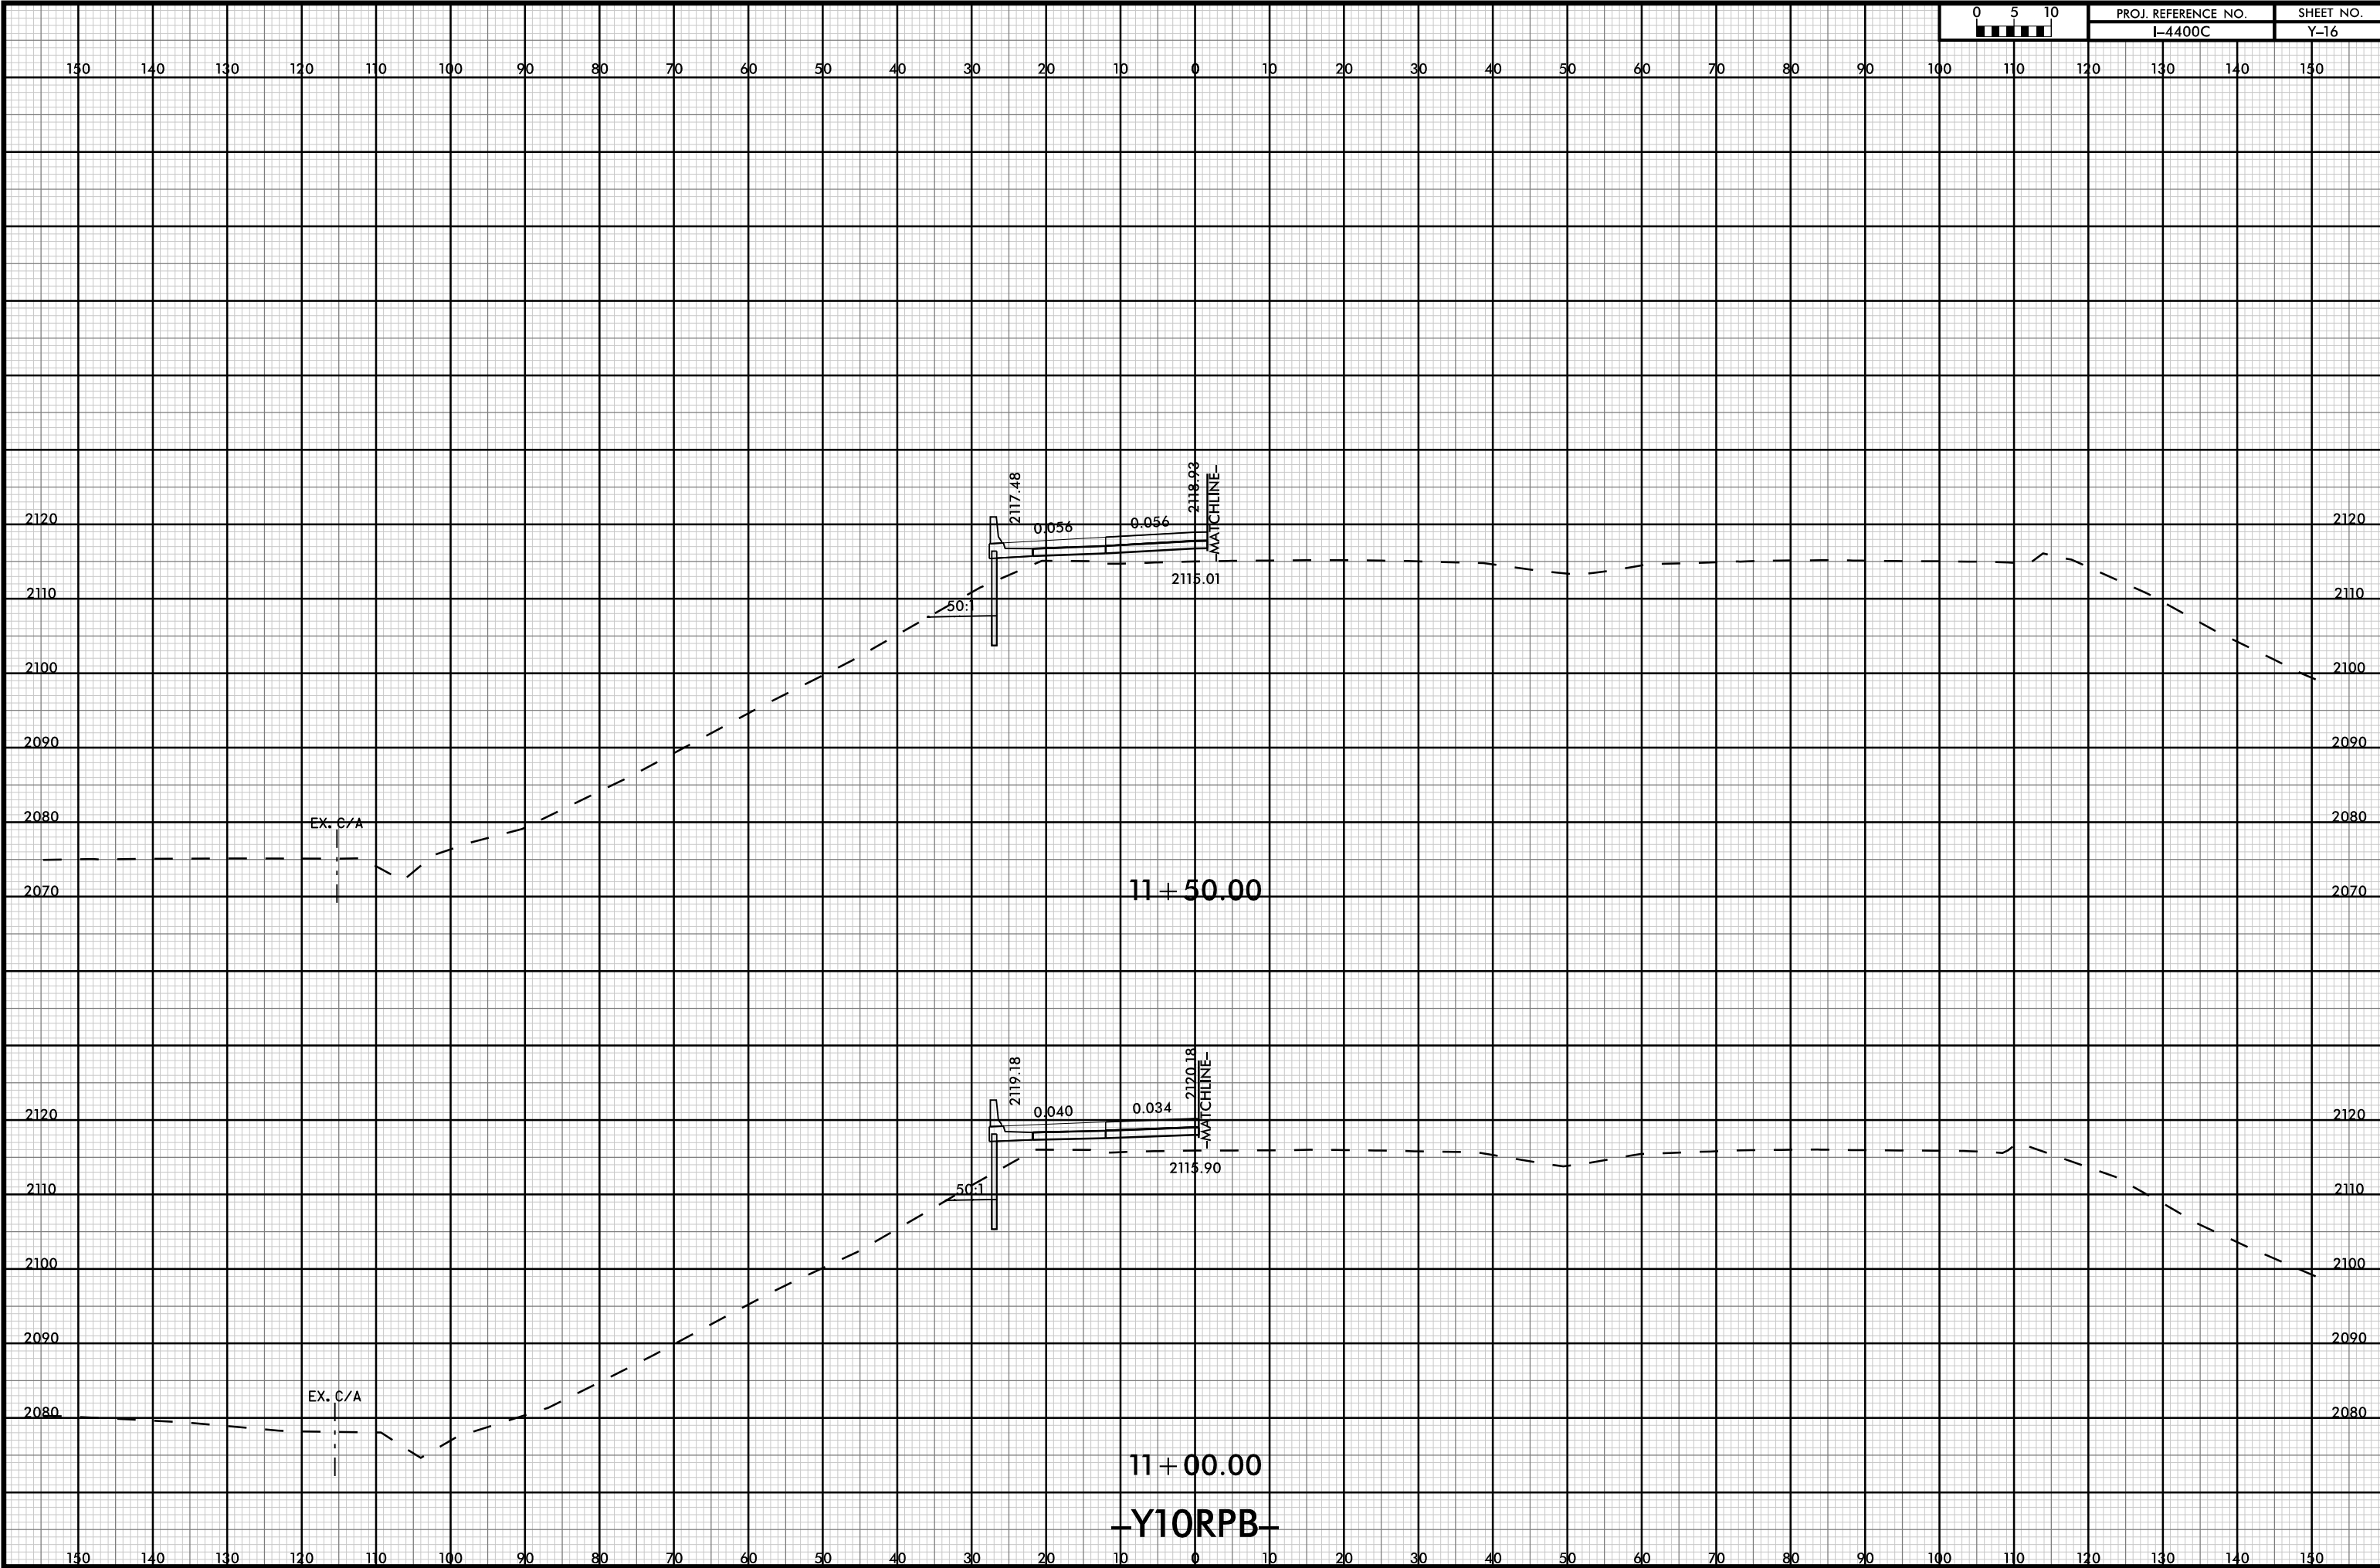

11 + 50.00

11 + 00.00


Y10RPB

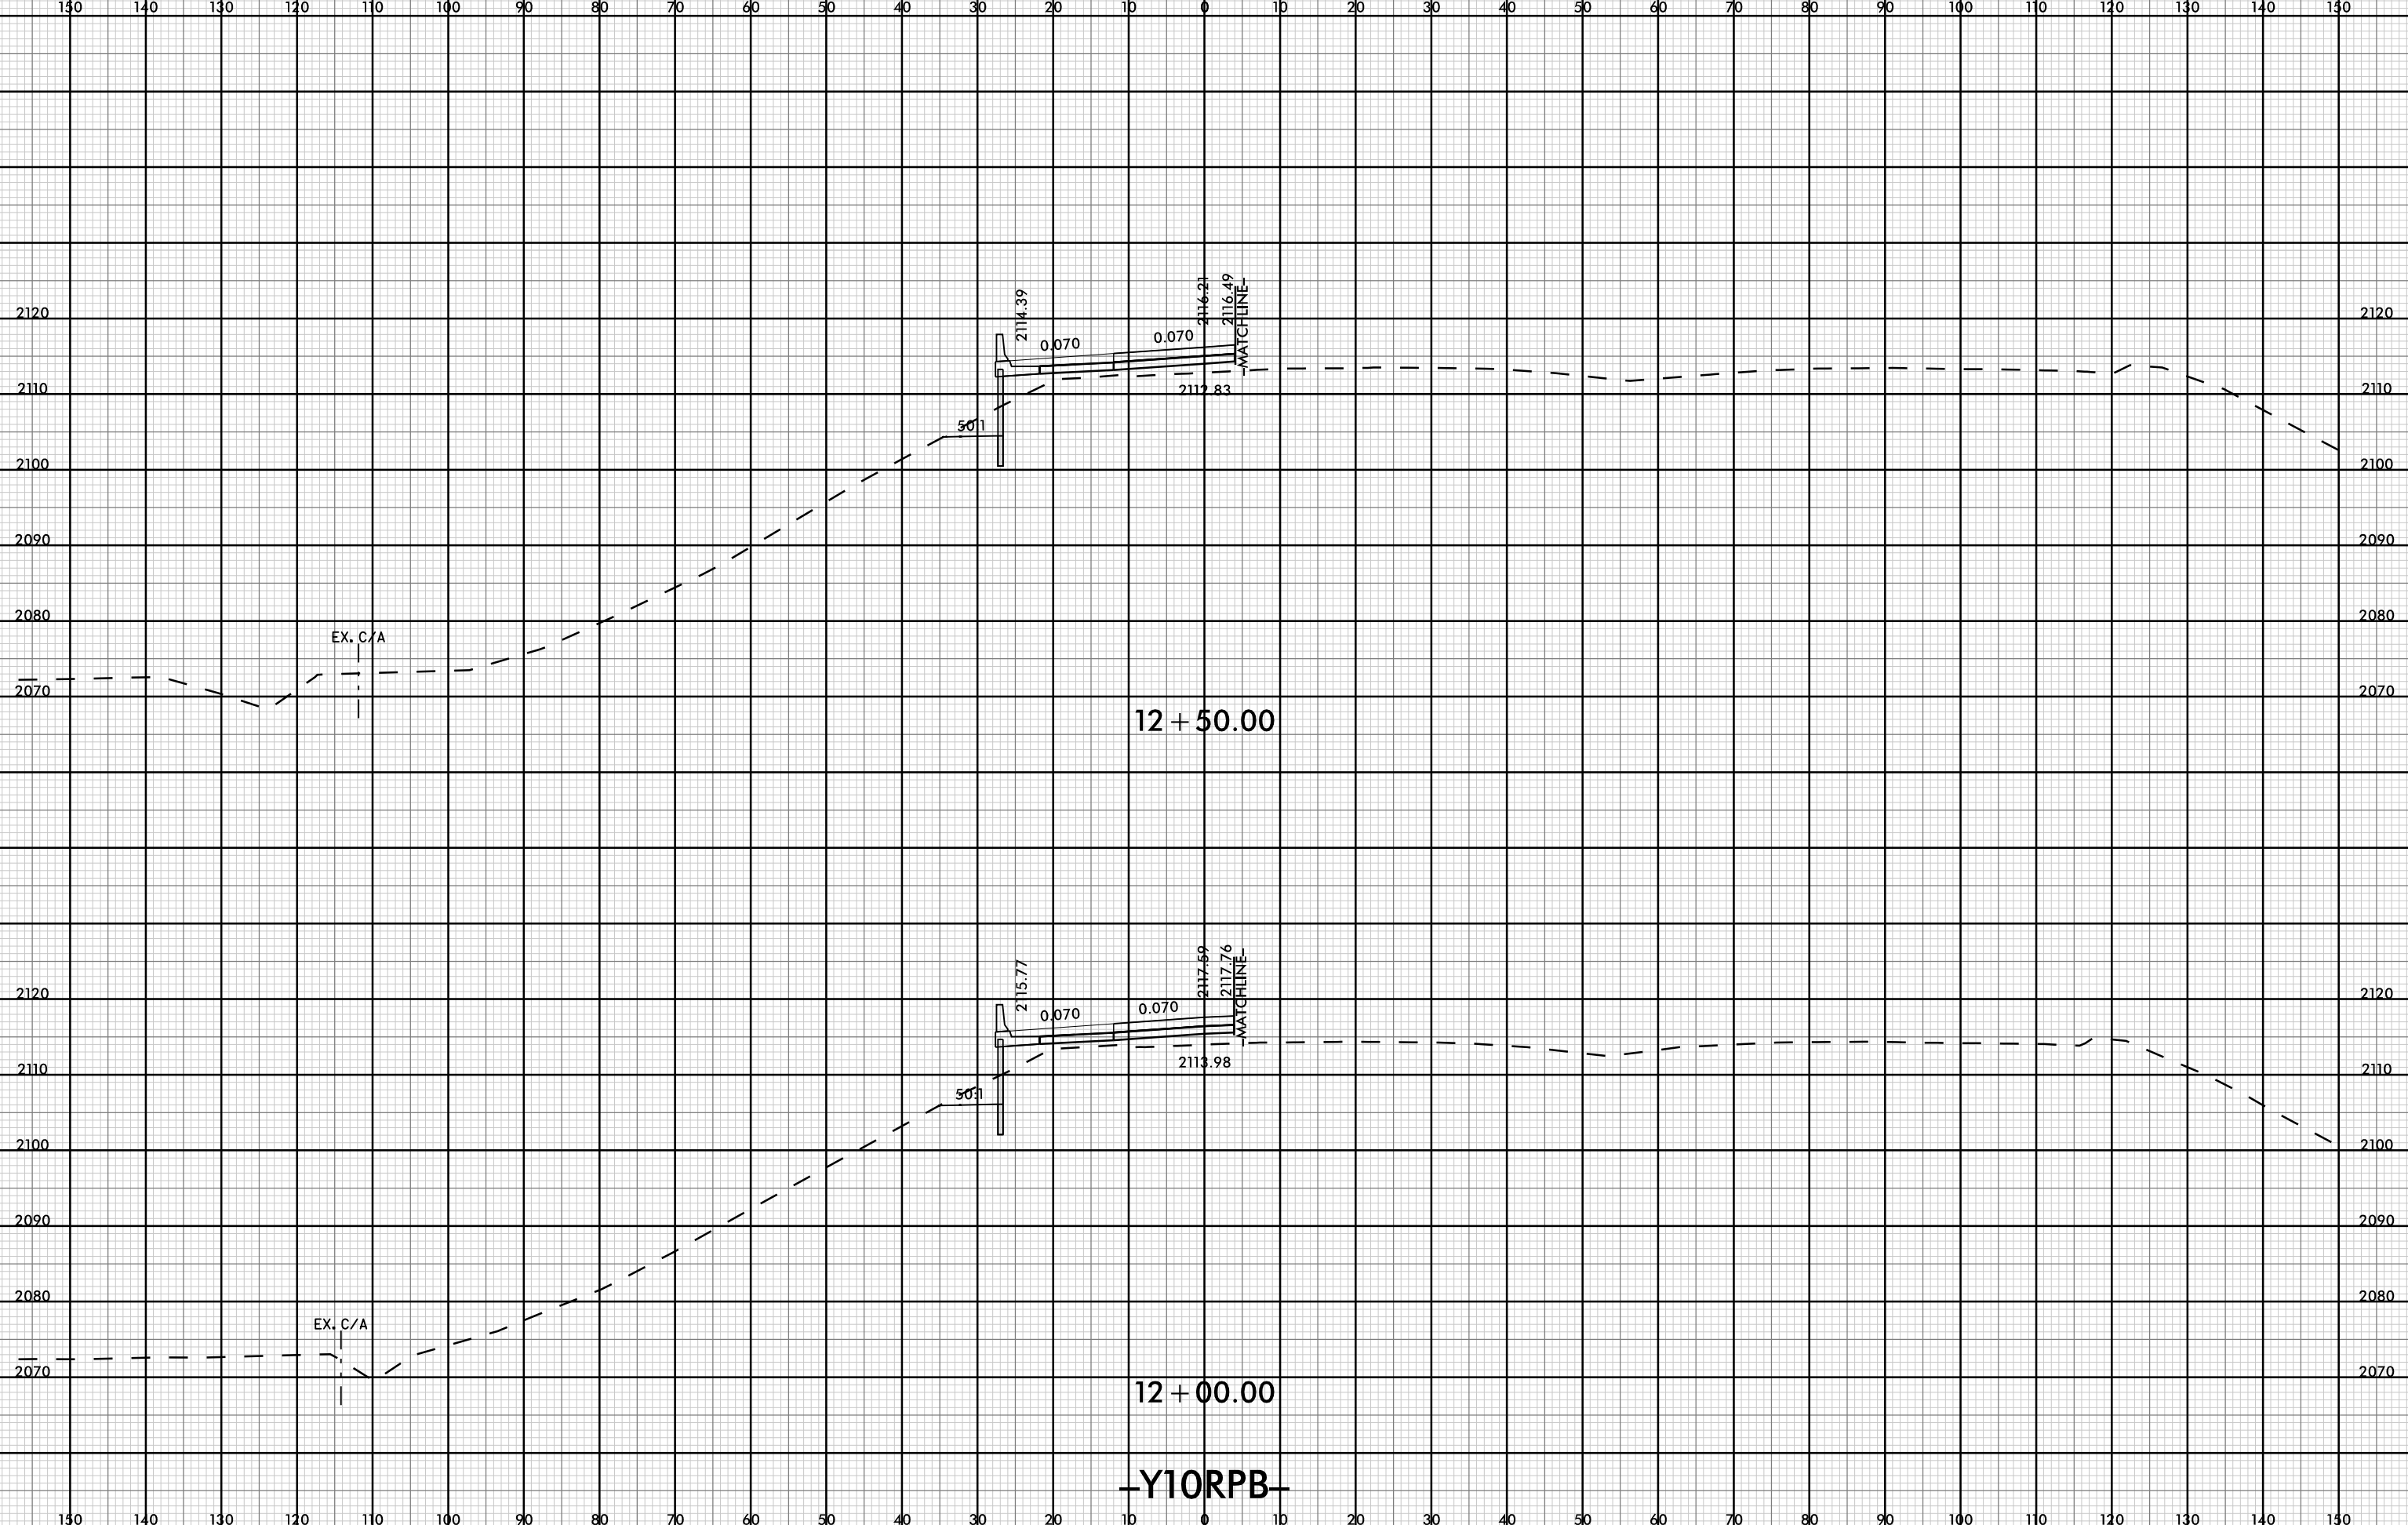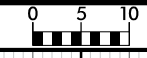


12 + 50.00

12 + 00.00

Y10RPB

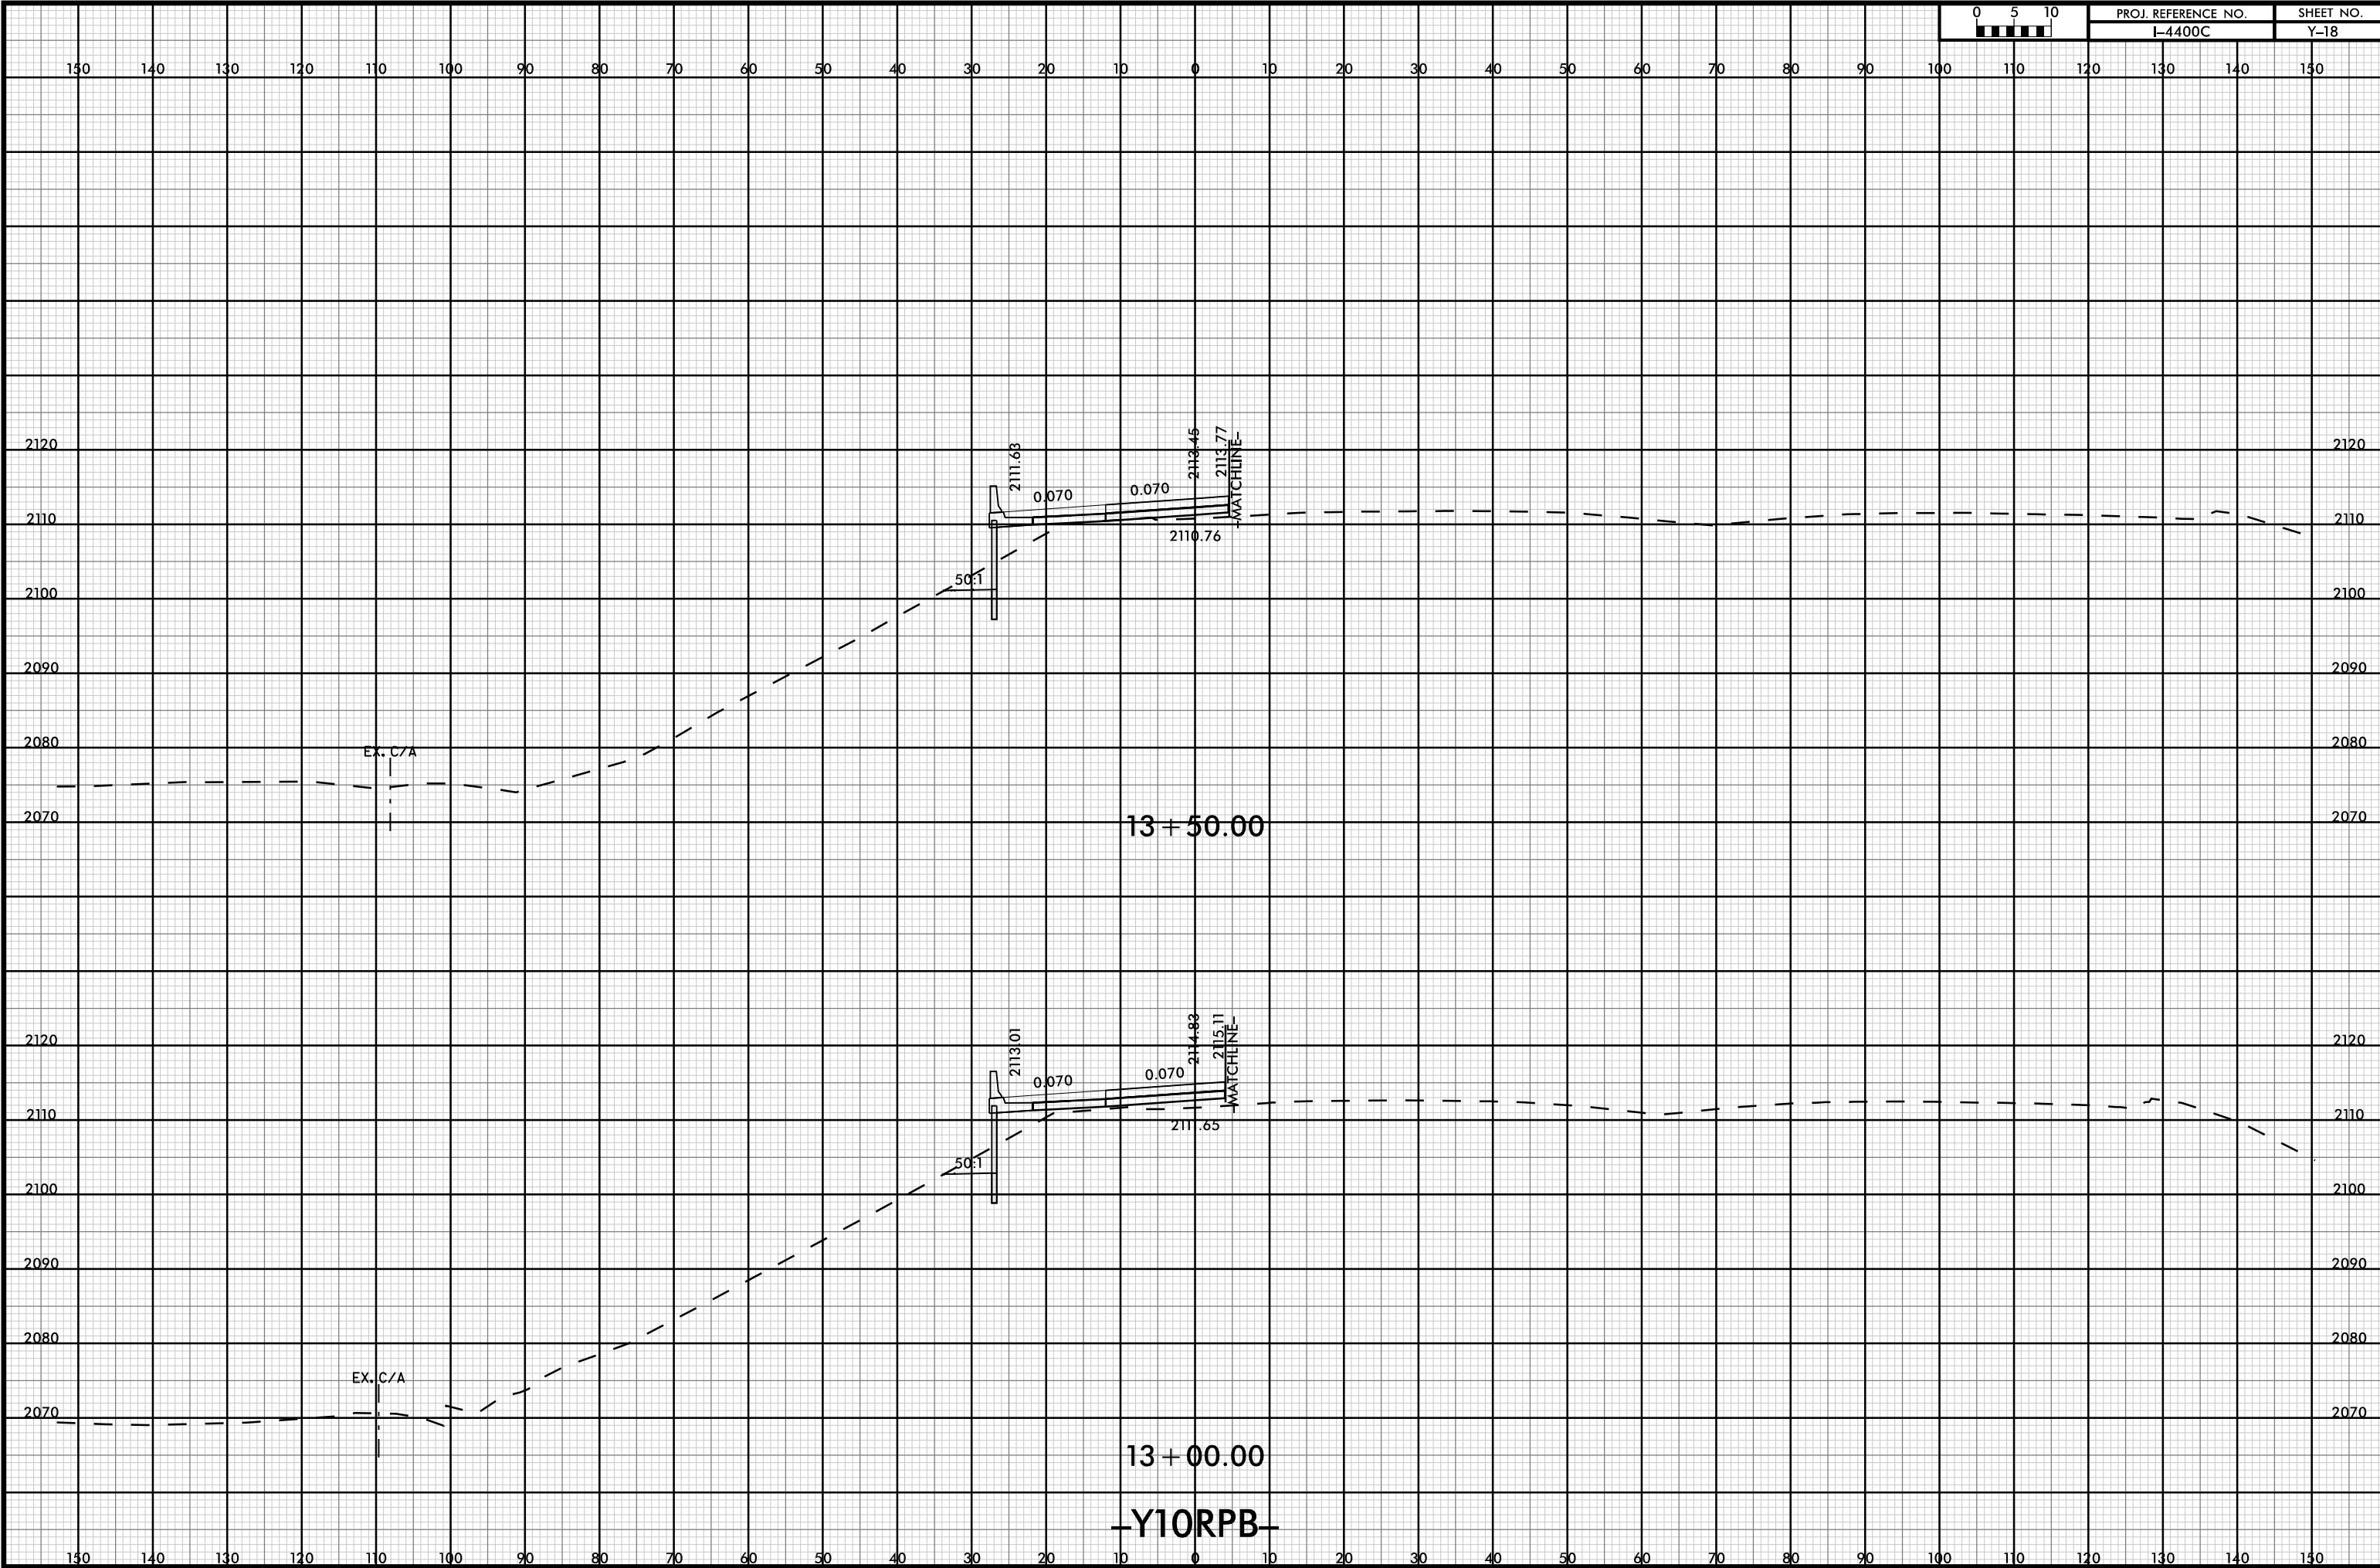


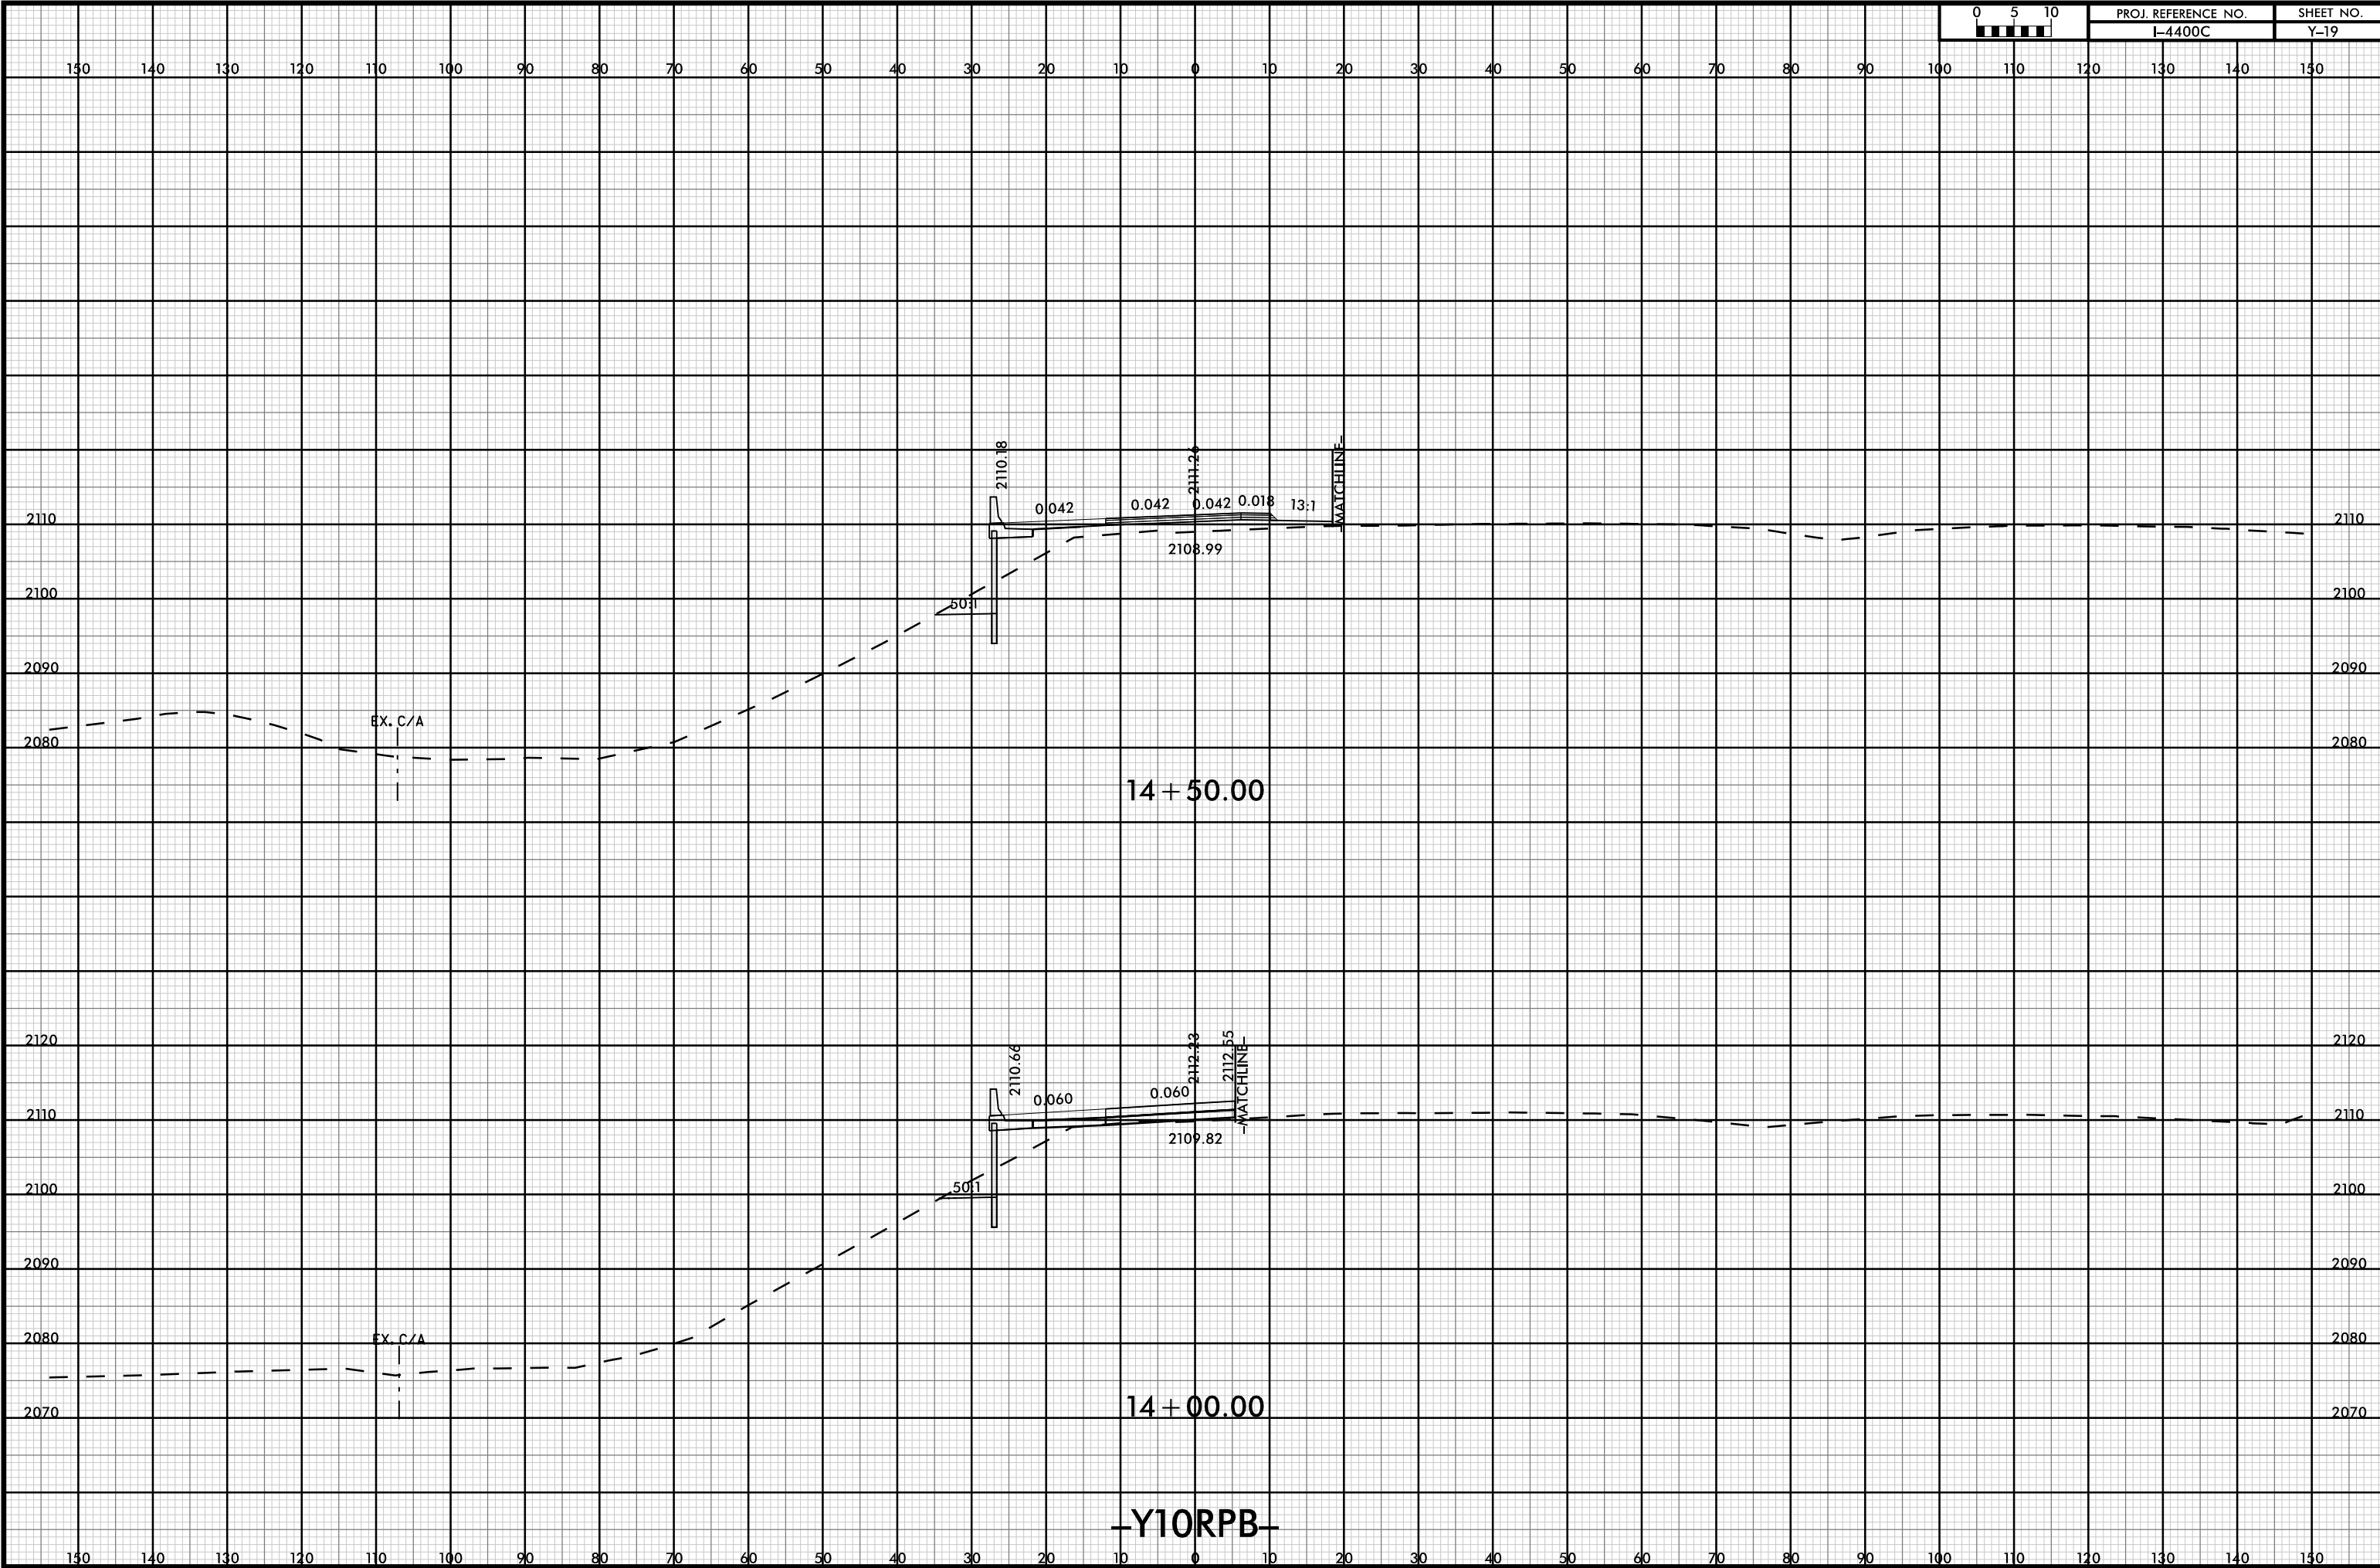

14 + 50.00

14 + 00.00





Y10RPB

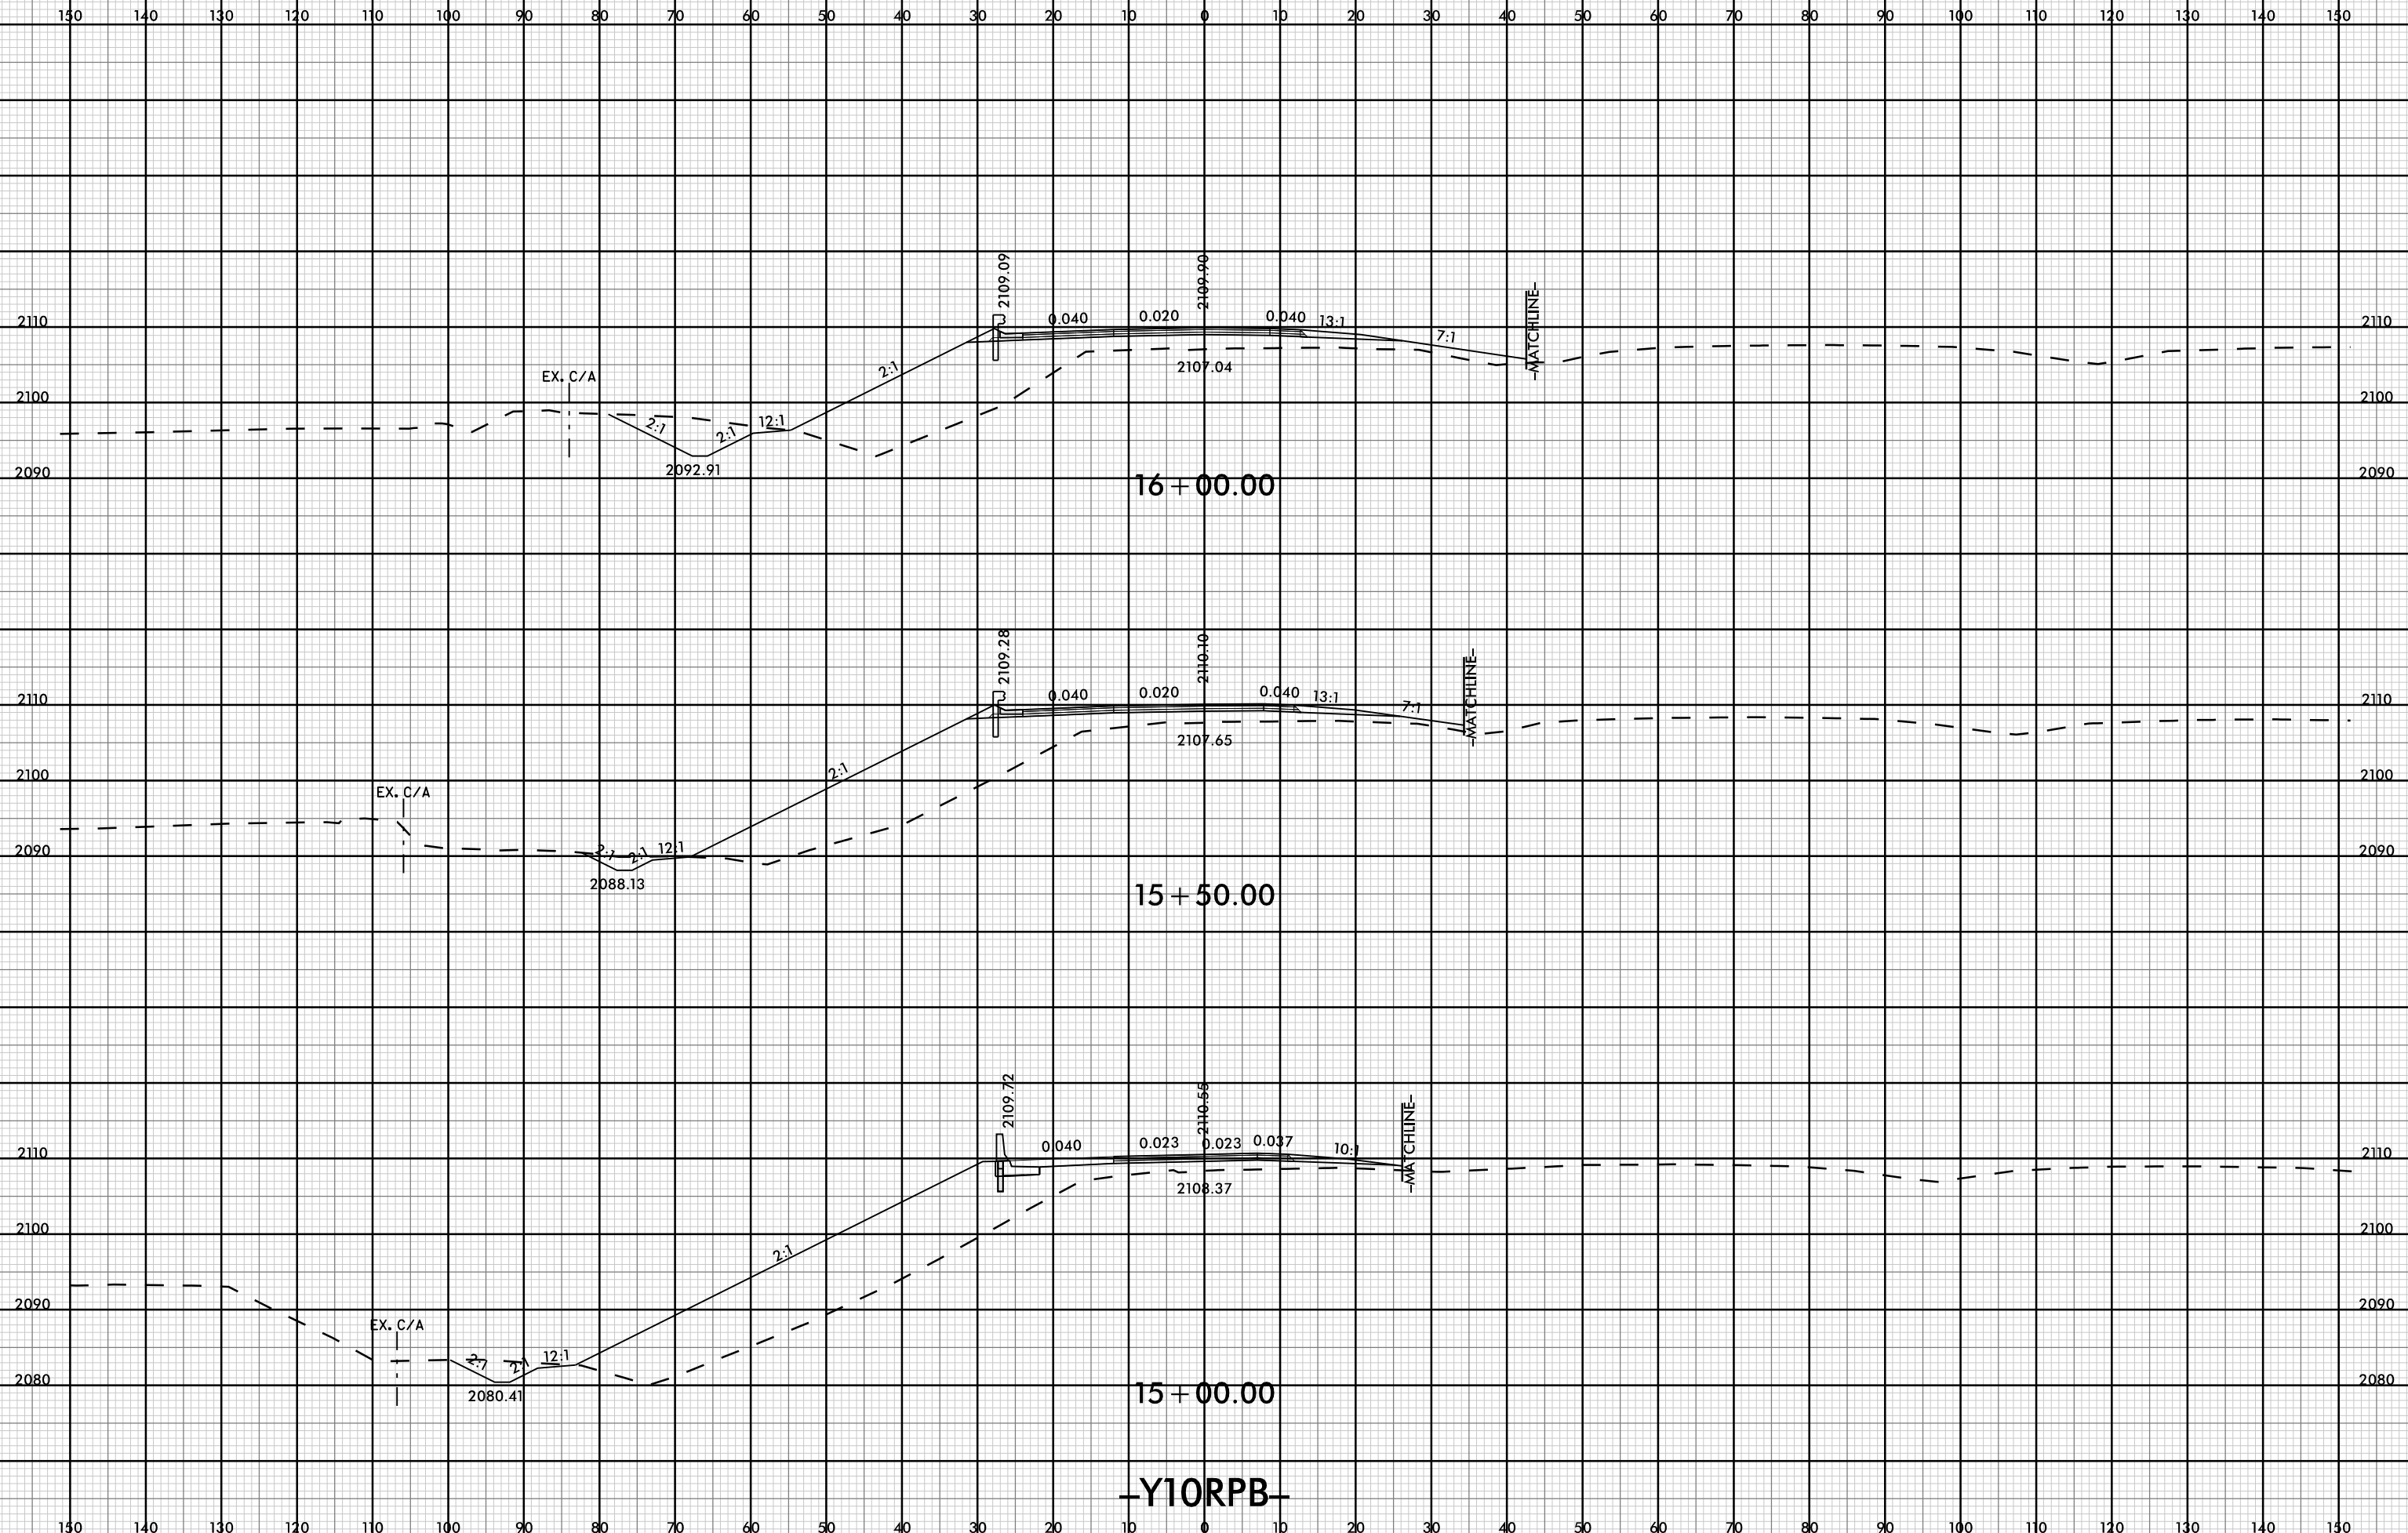

Y10RFB





150 140 130 120 110 100 90 80 70 60 50 40 30 20 10 0 10 20 30 40 50 60 70 80 90 100 110 120 130 140 150

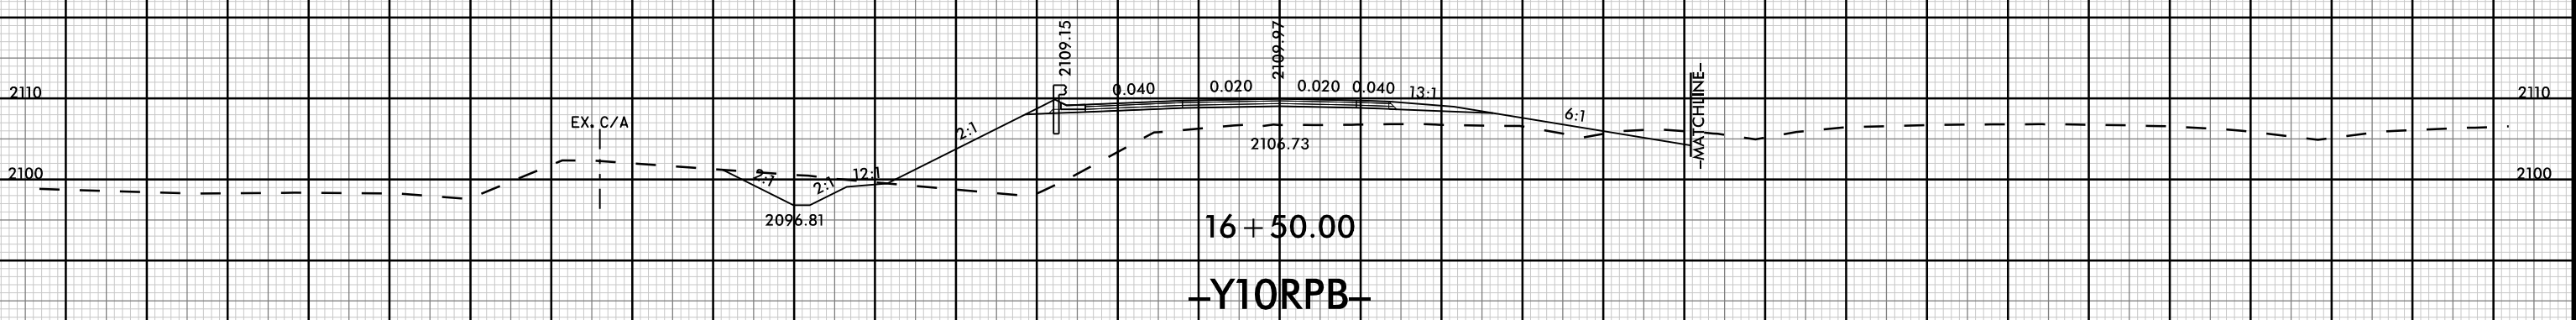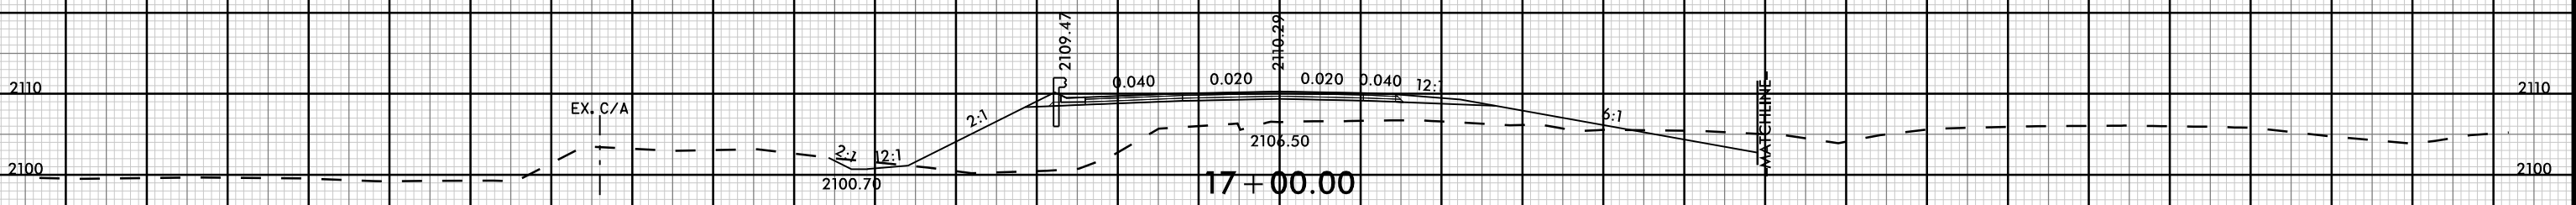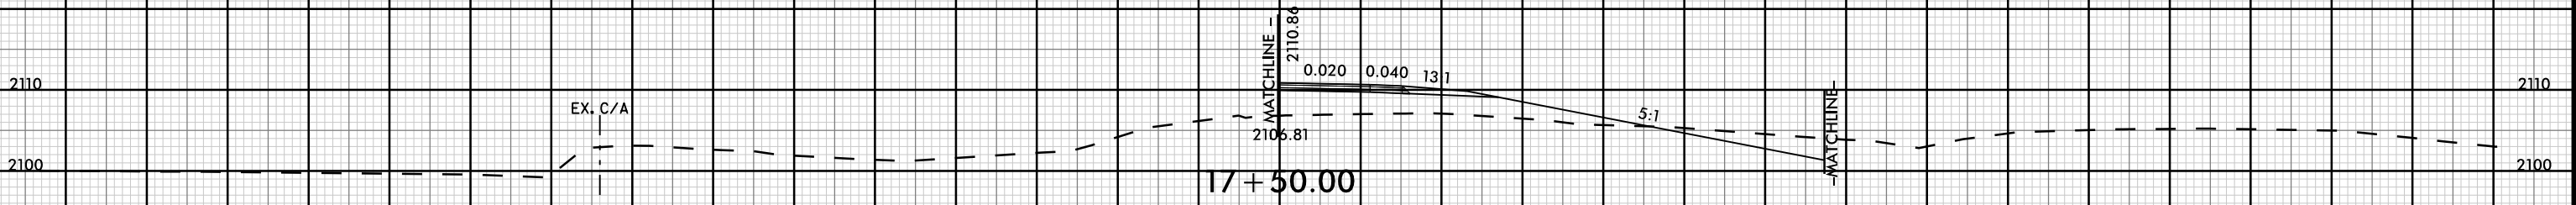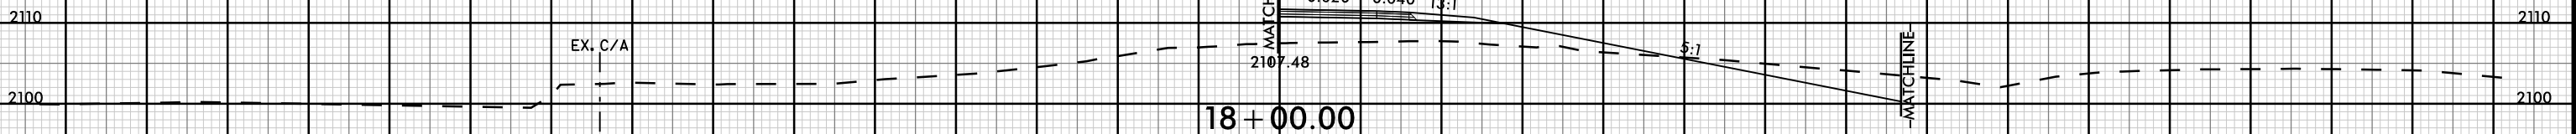

Y10RPB




150 140 130 120 110 100 90 80 70 60 50 40 30 20 10 0 10 20 30 40 50 60 70 80 90 100 110 120 130 140 150

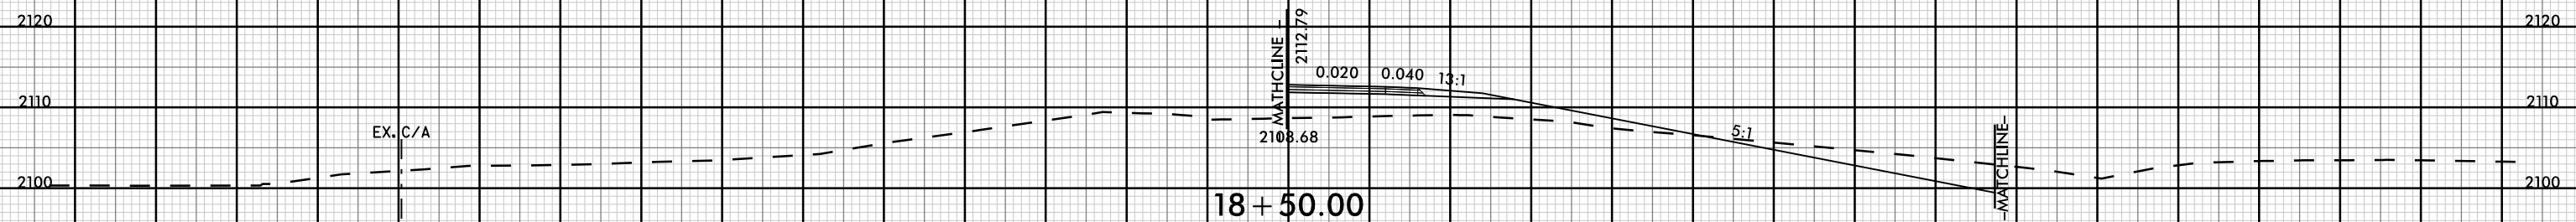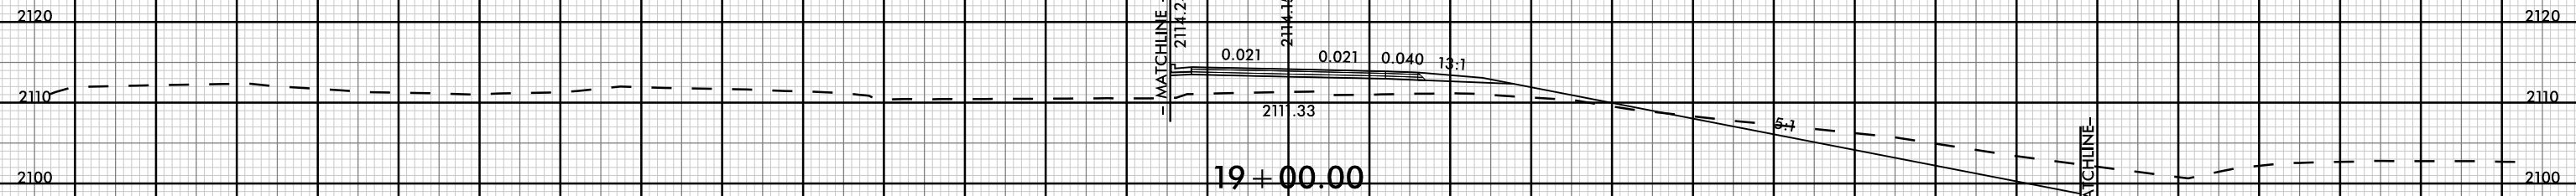


Y10RPB

EX. C/A

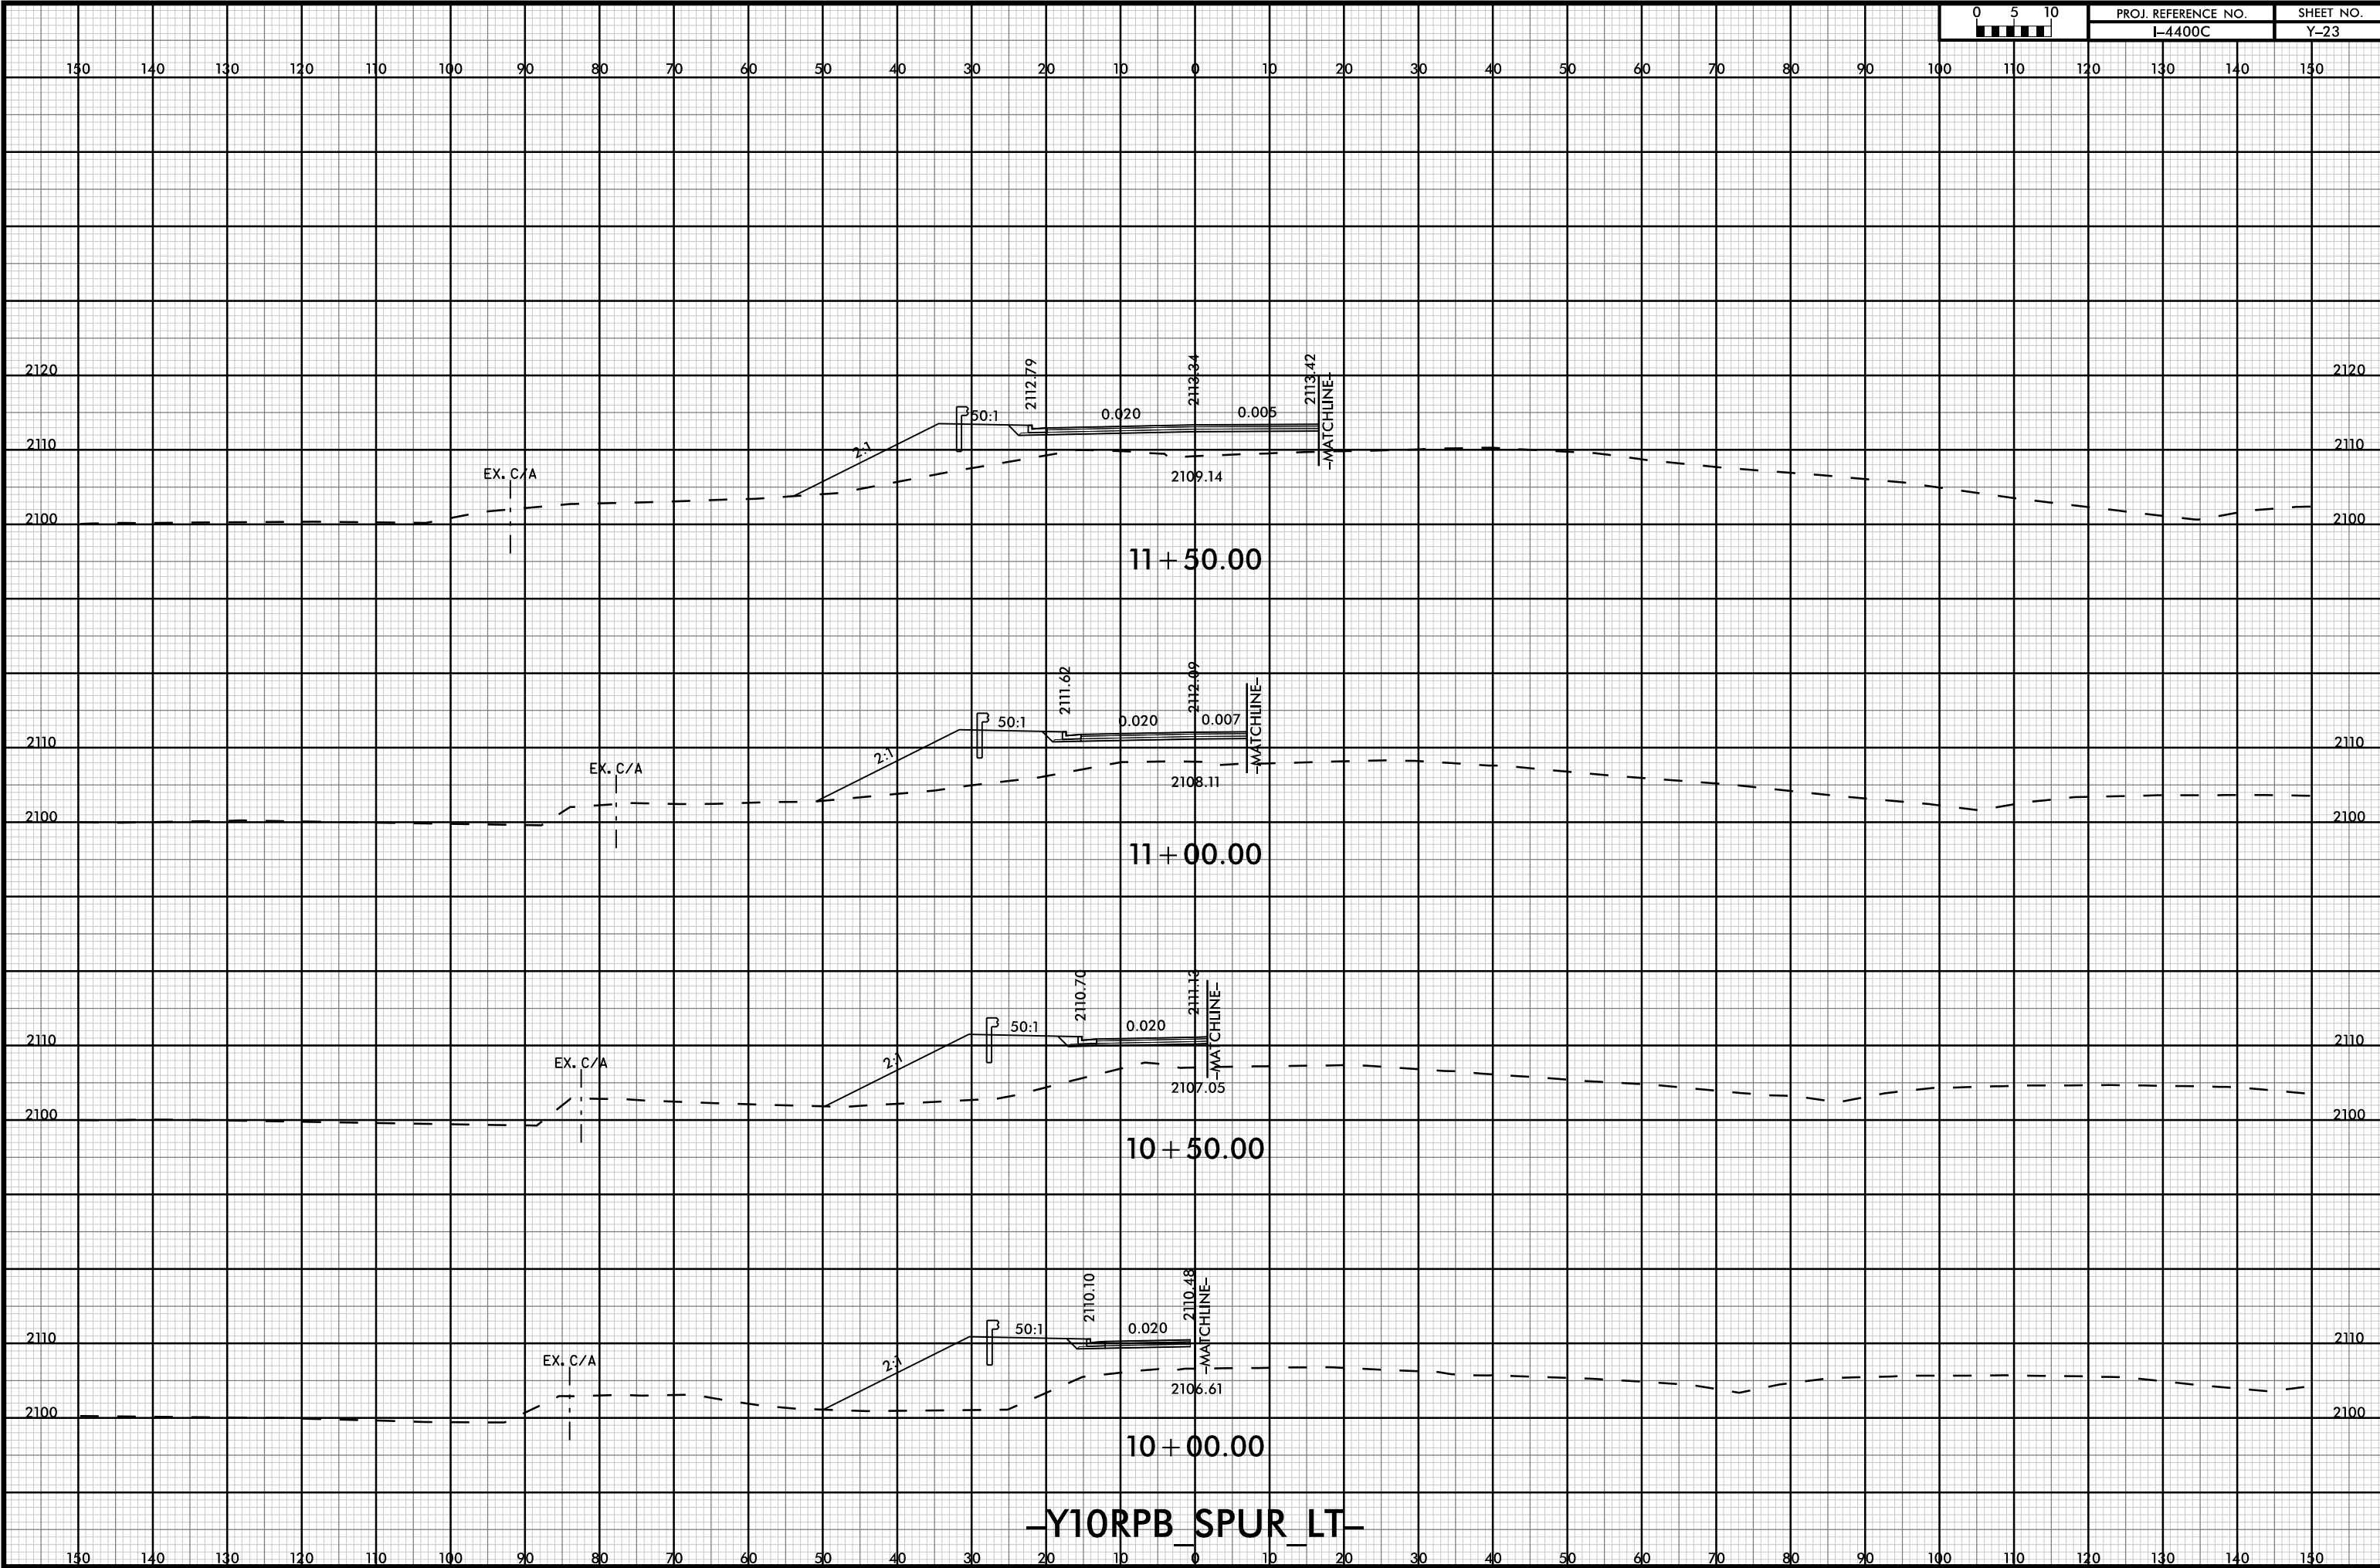




150 140 130 120 110 100 90 80 70 60 50 40 30 20 10 0 10 20 30 40 50 60 70 80 90 100 110 120 130 140 150

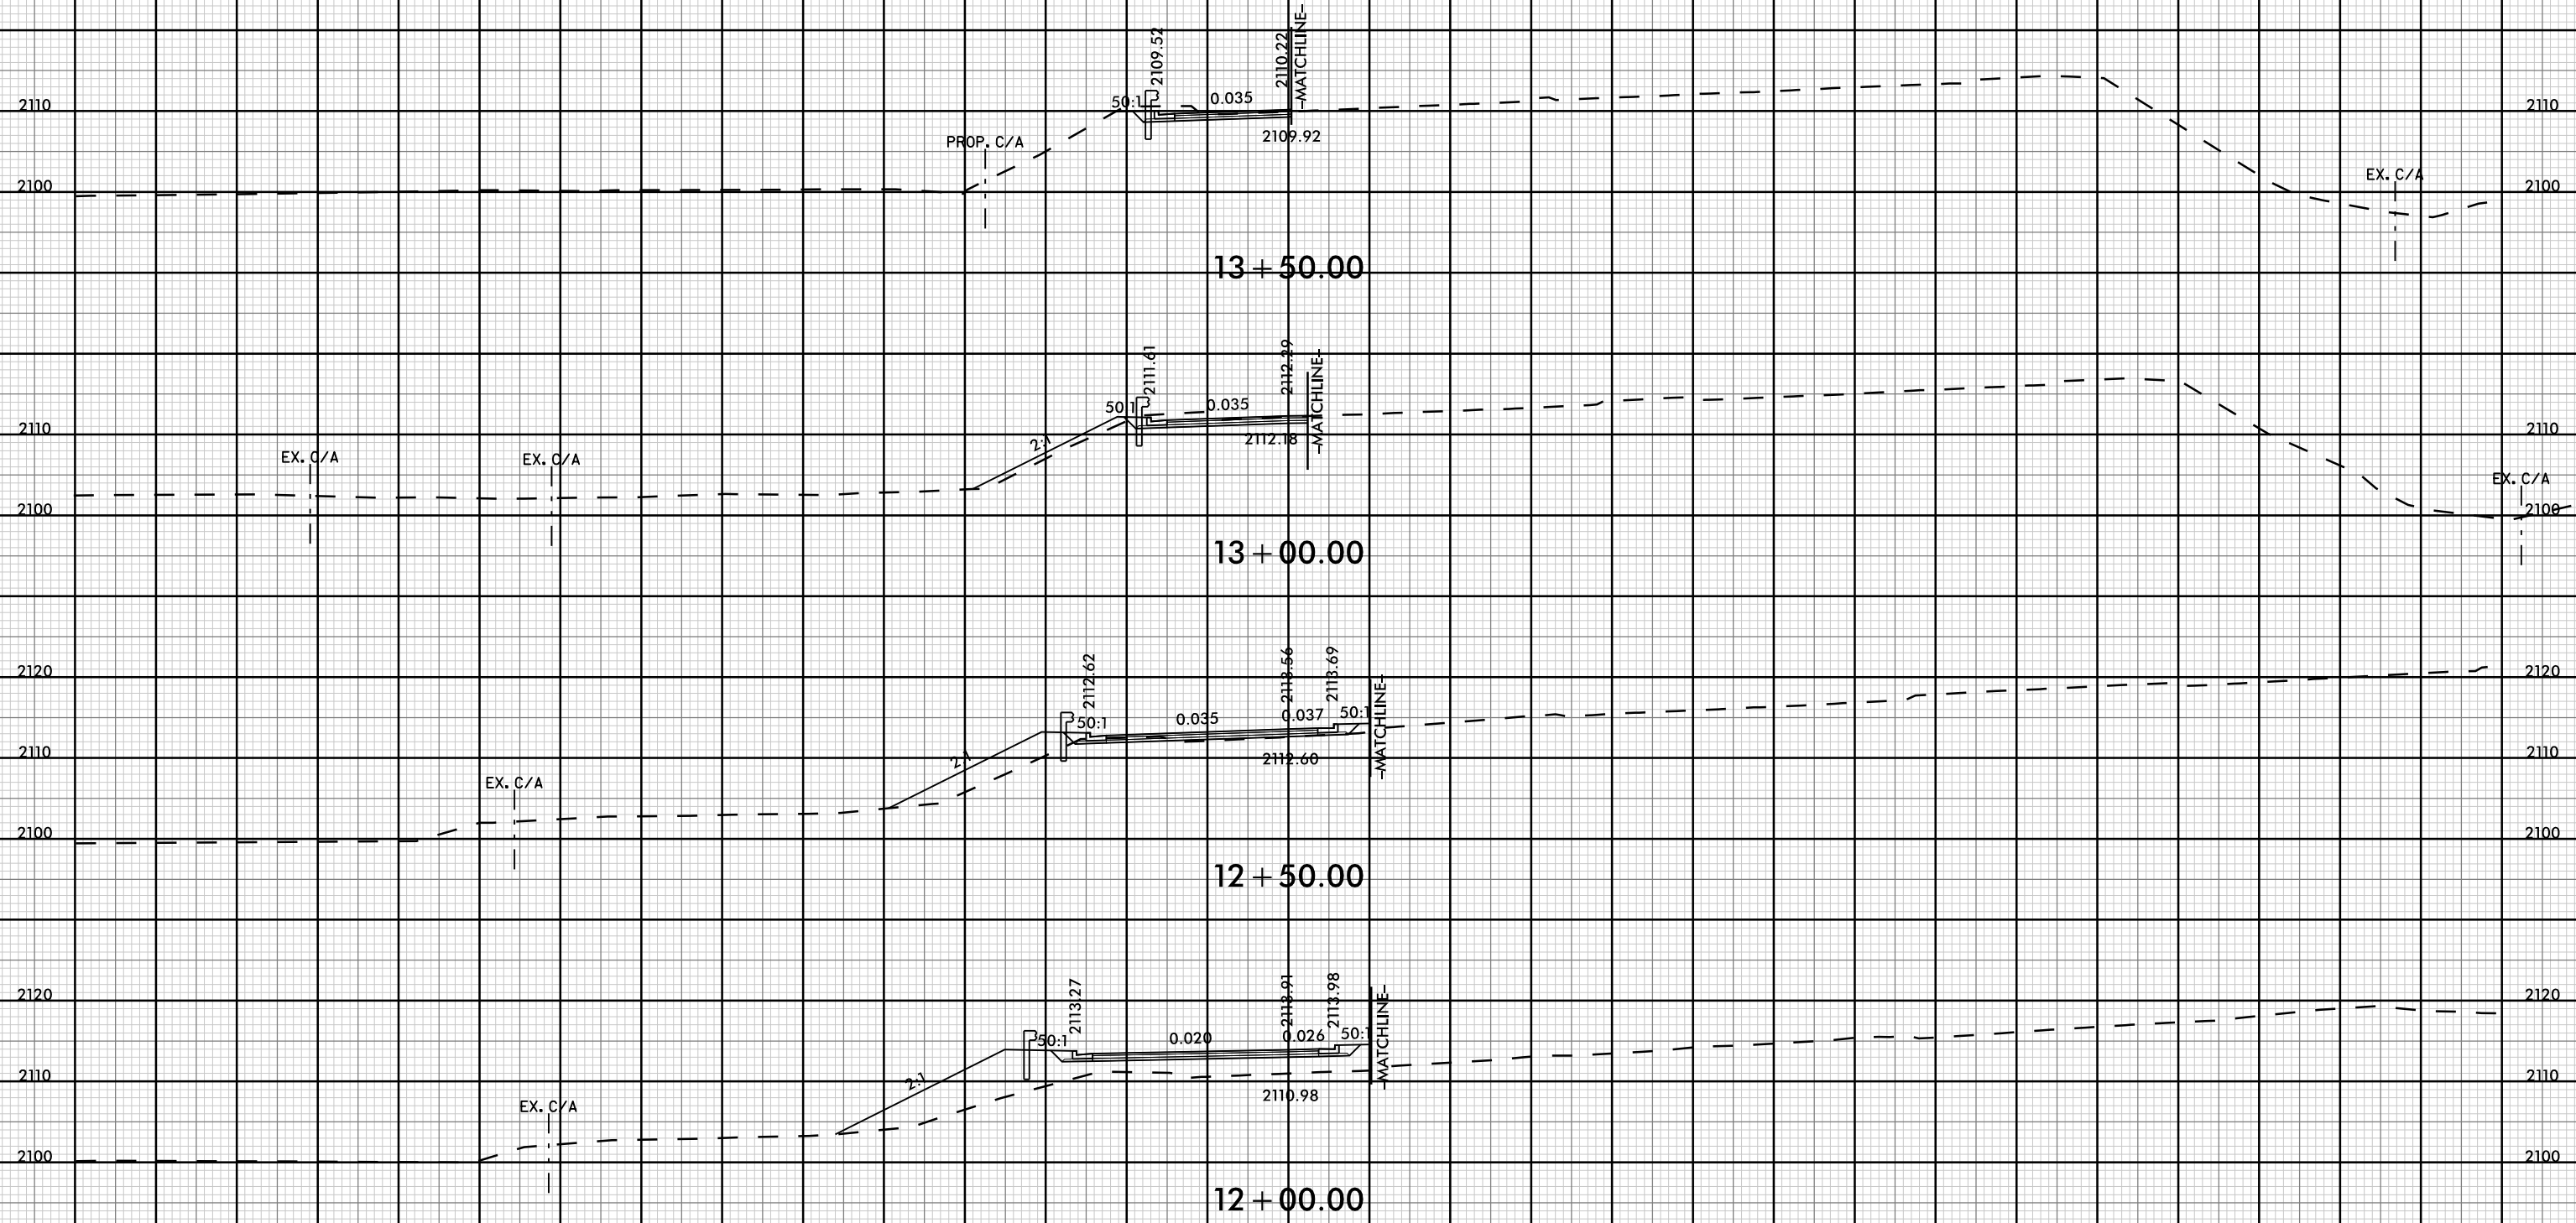


-Y10RPB SPUR LT-

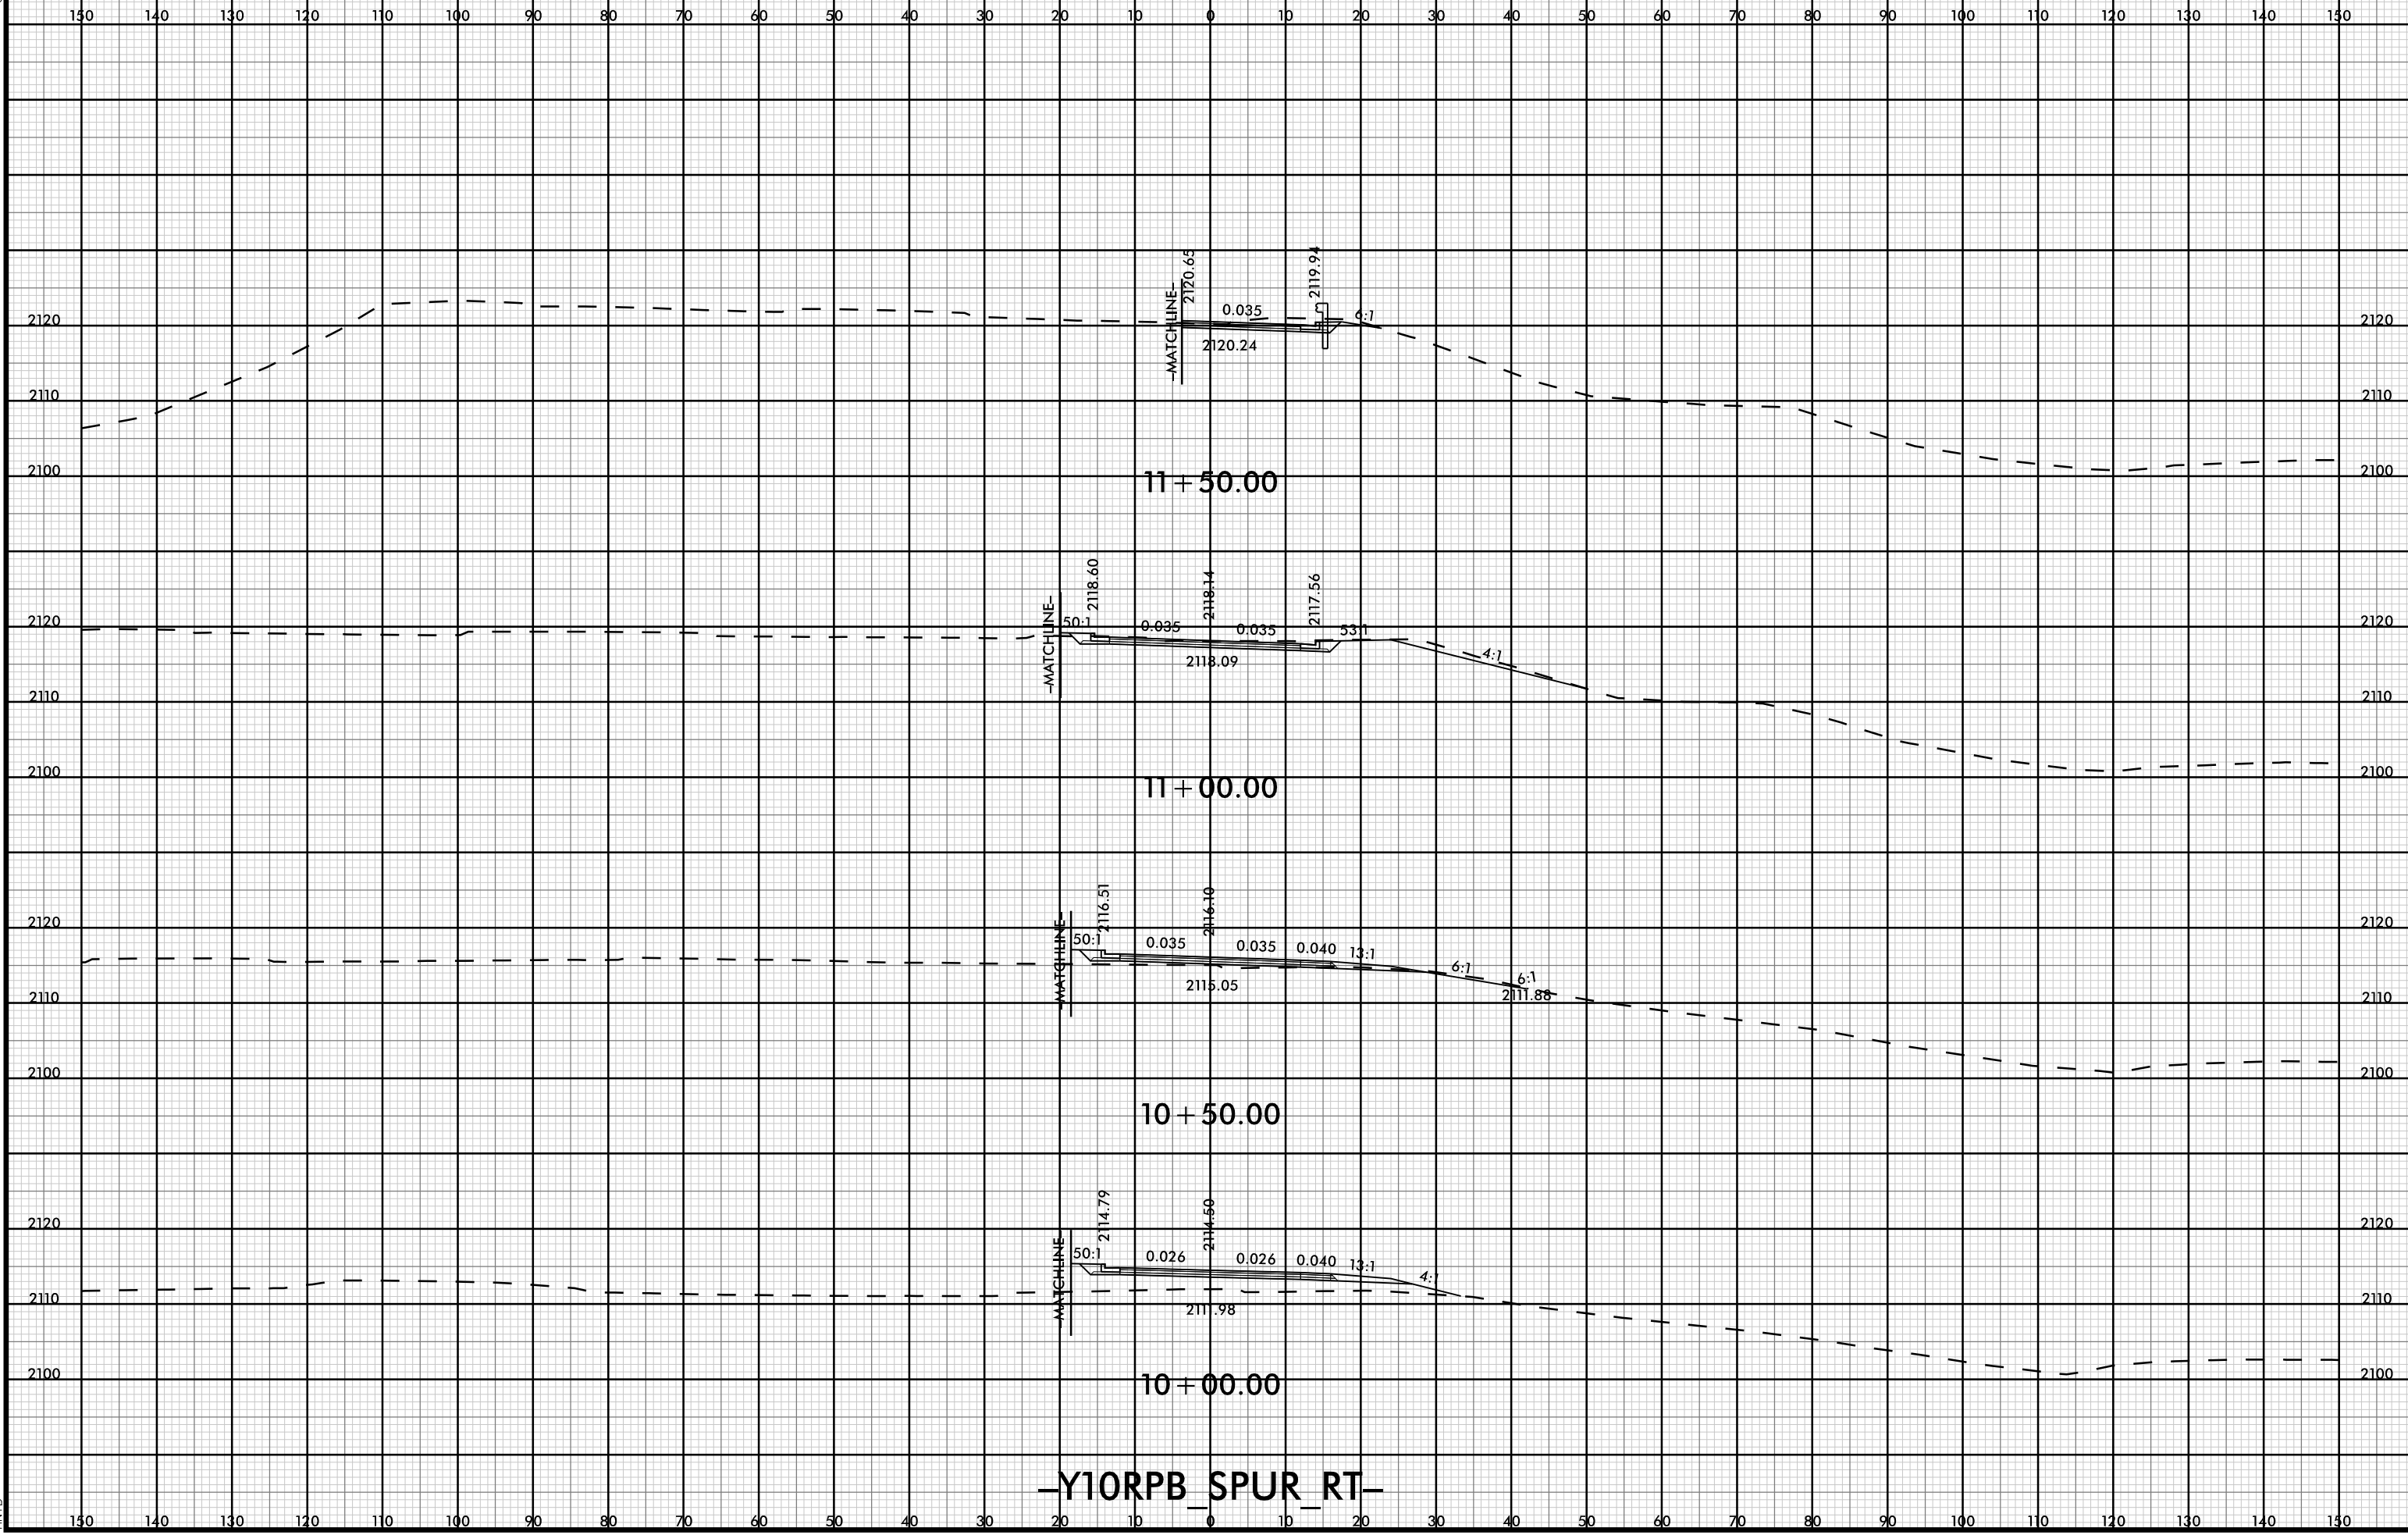

-Y10RPB SPUR RT-




130 140 130 120 110 100 90 80 70 60 50 40 30 20 10 0 10 20 30 40 50 60 70 80 90 100 110 120 130 140 150

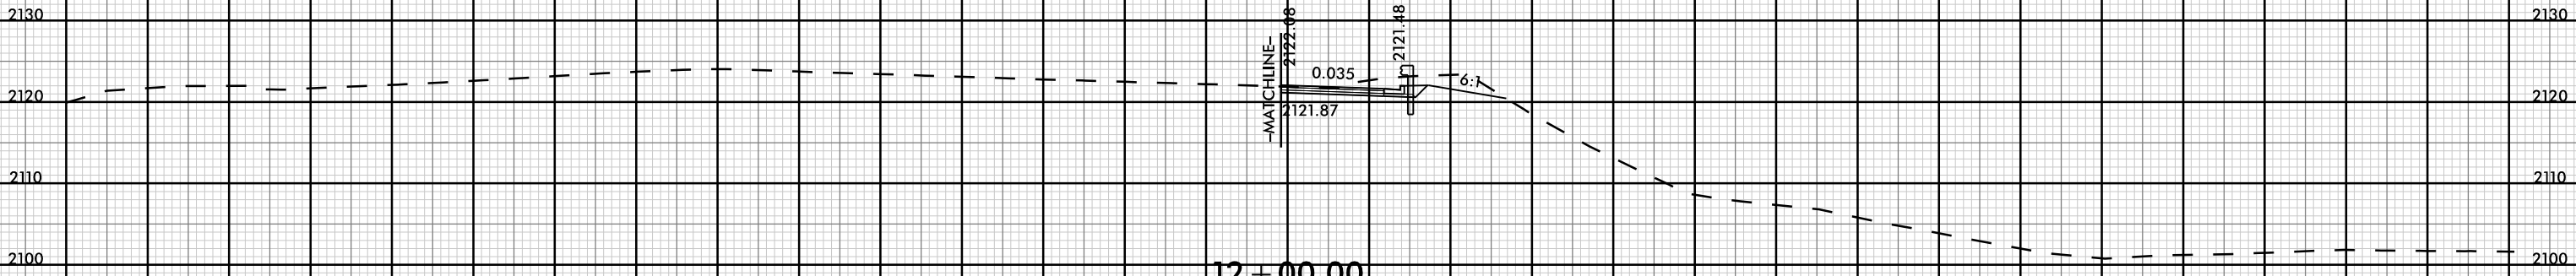

12 + 00.00


-Y10RPB SPUR RT-

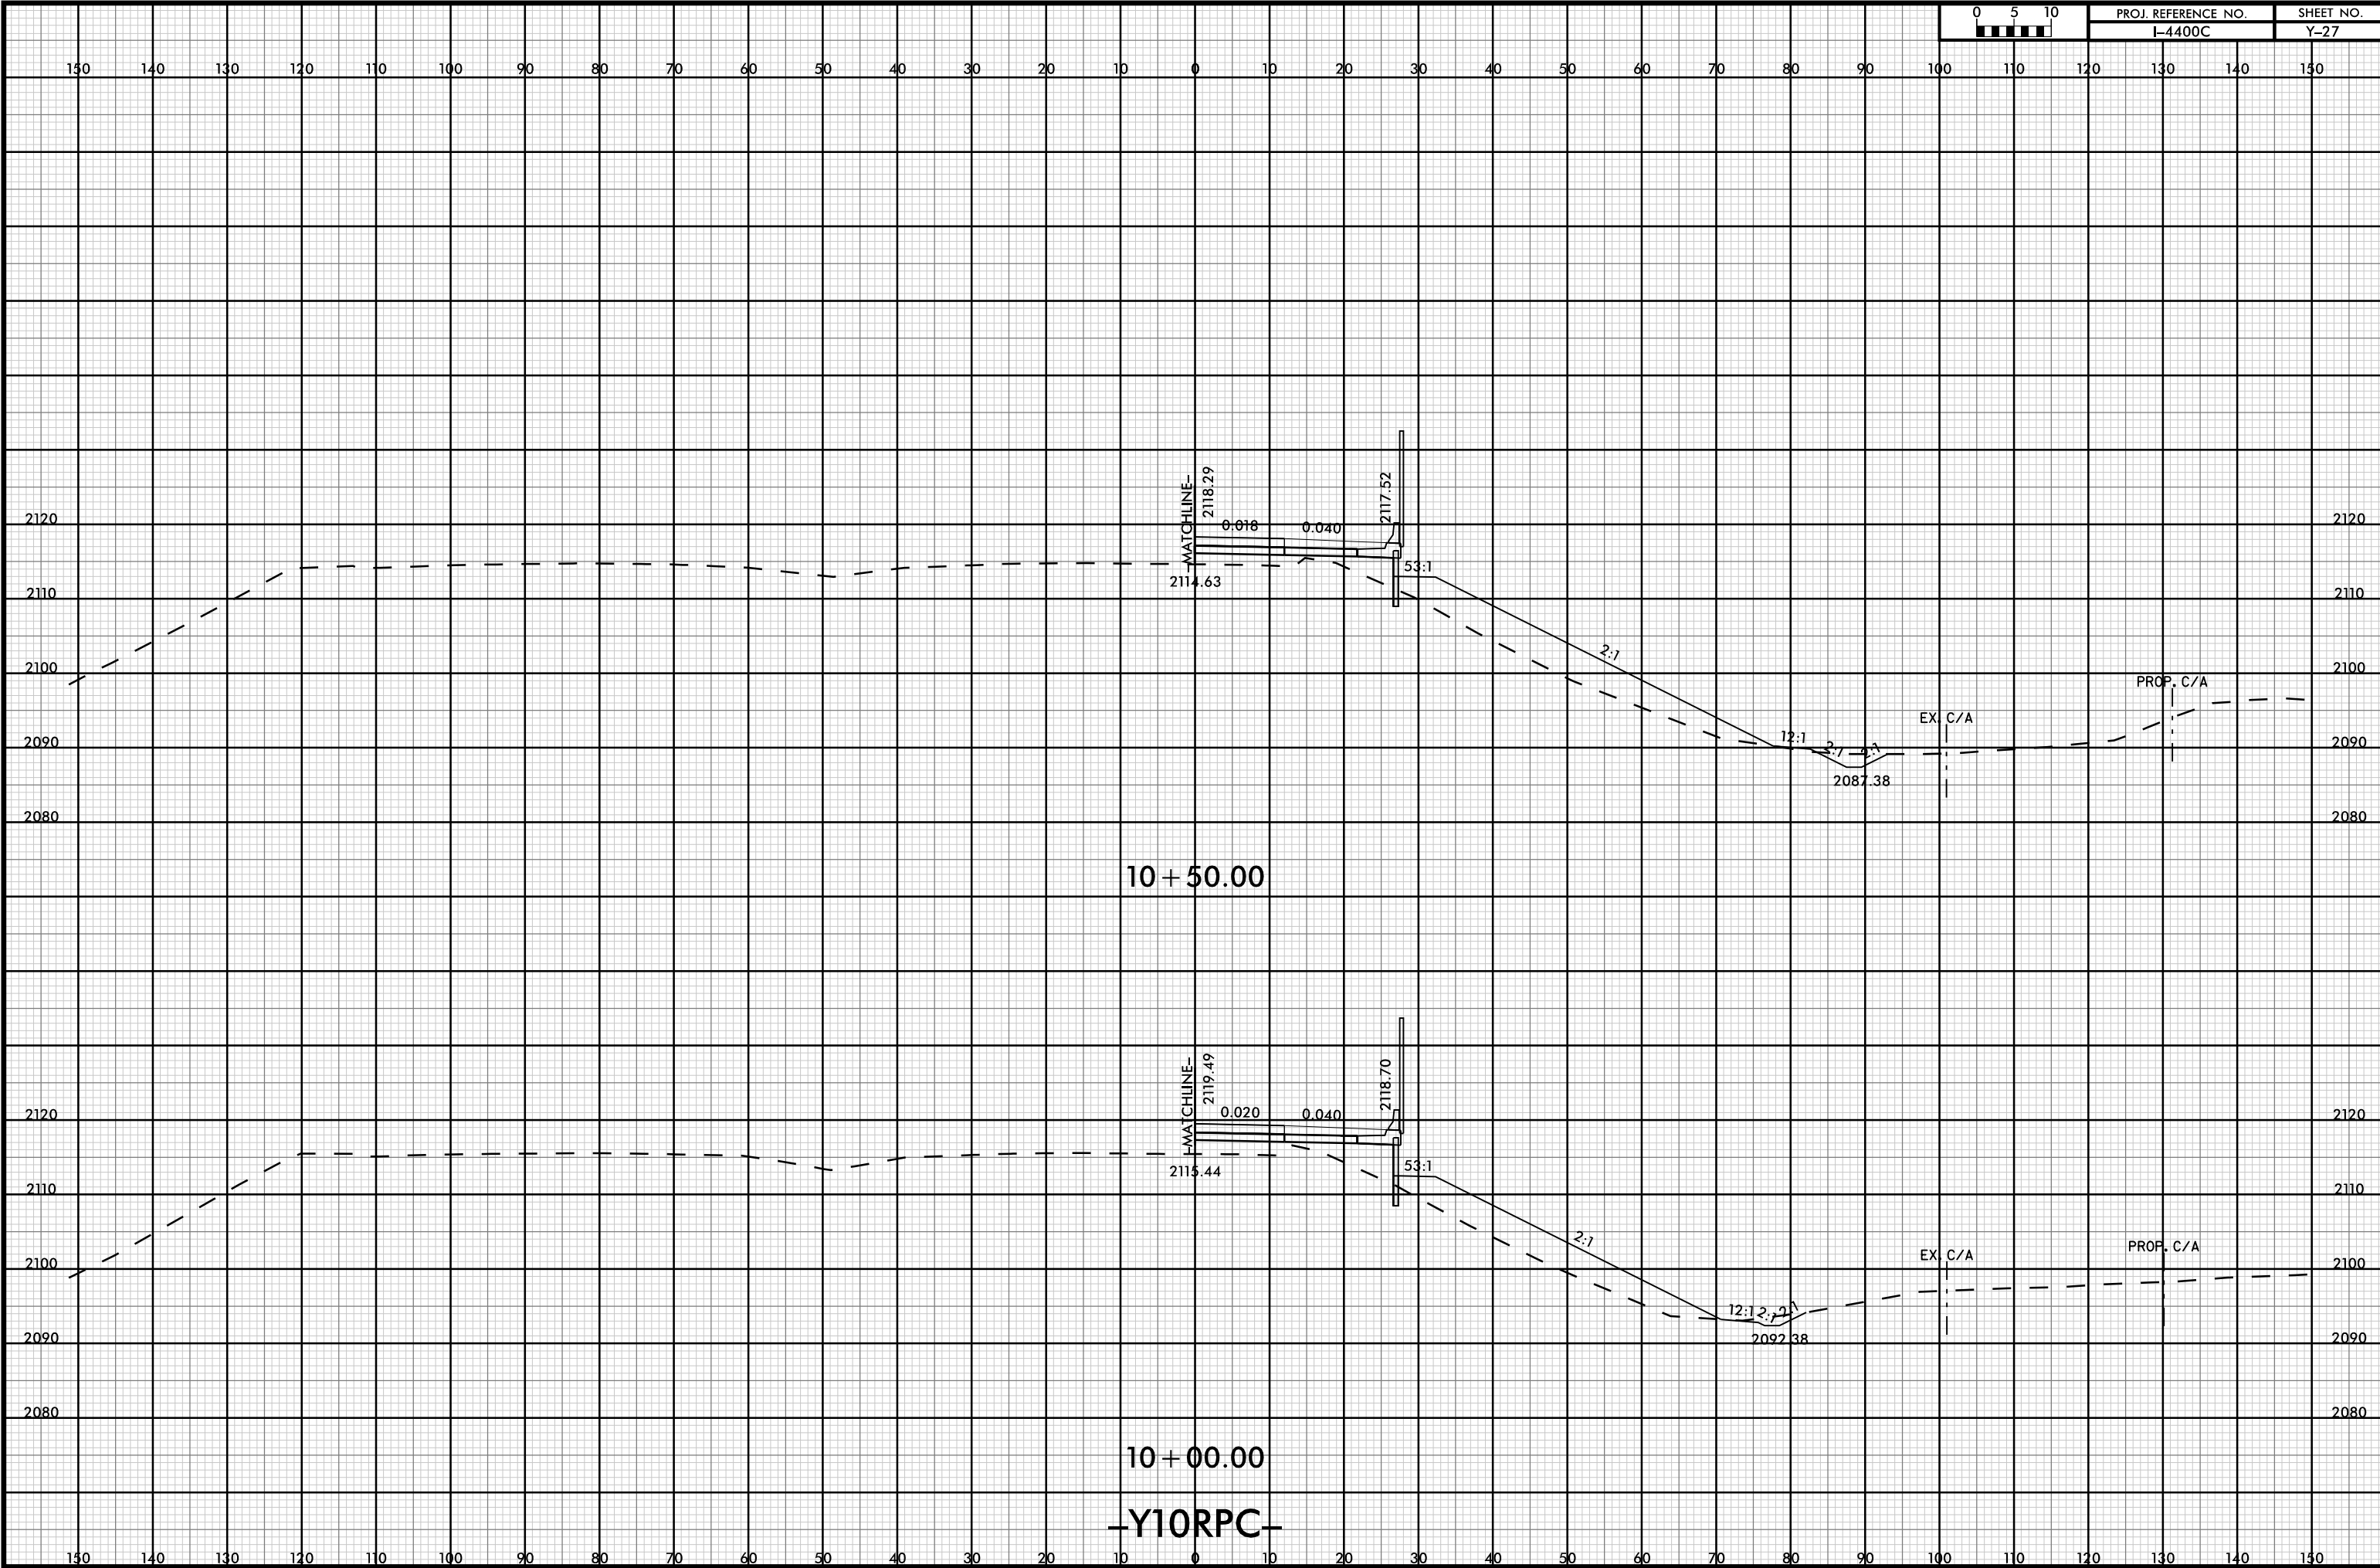

10 + 50.00

10 + 00.00



Y10RPC

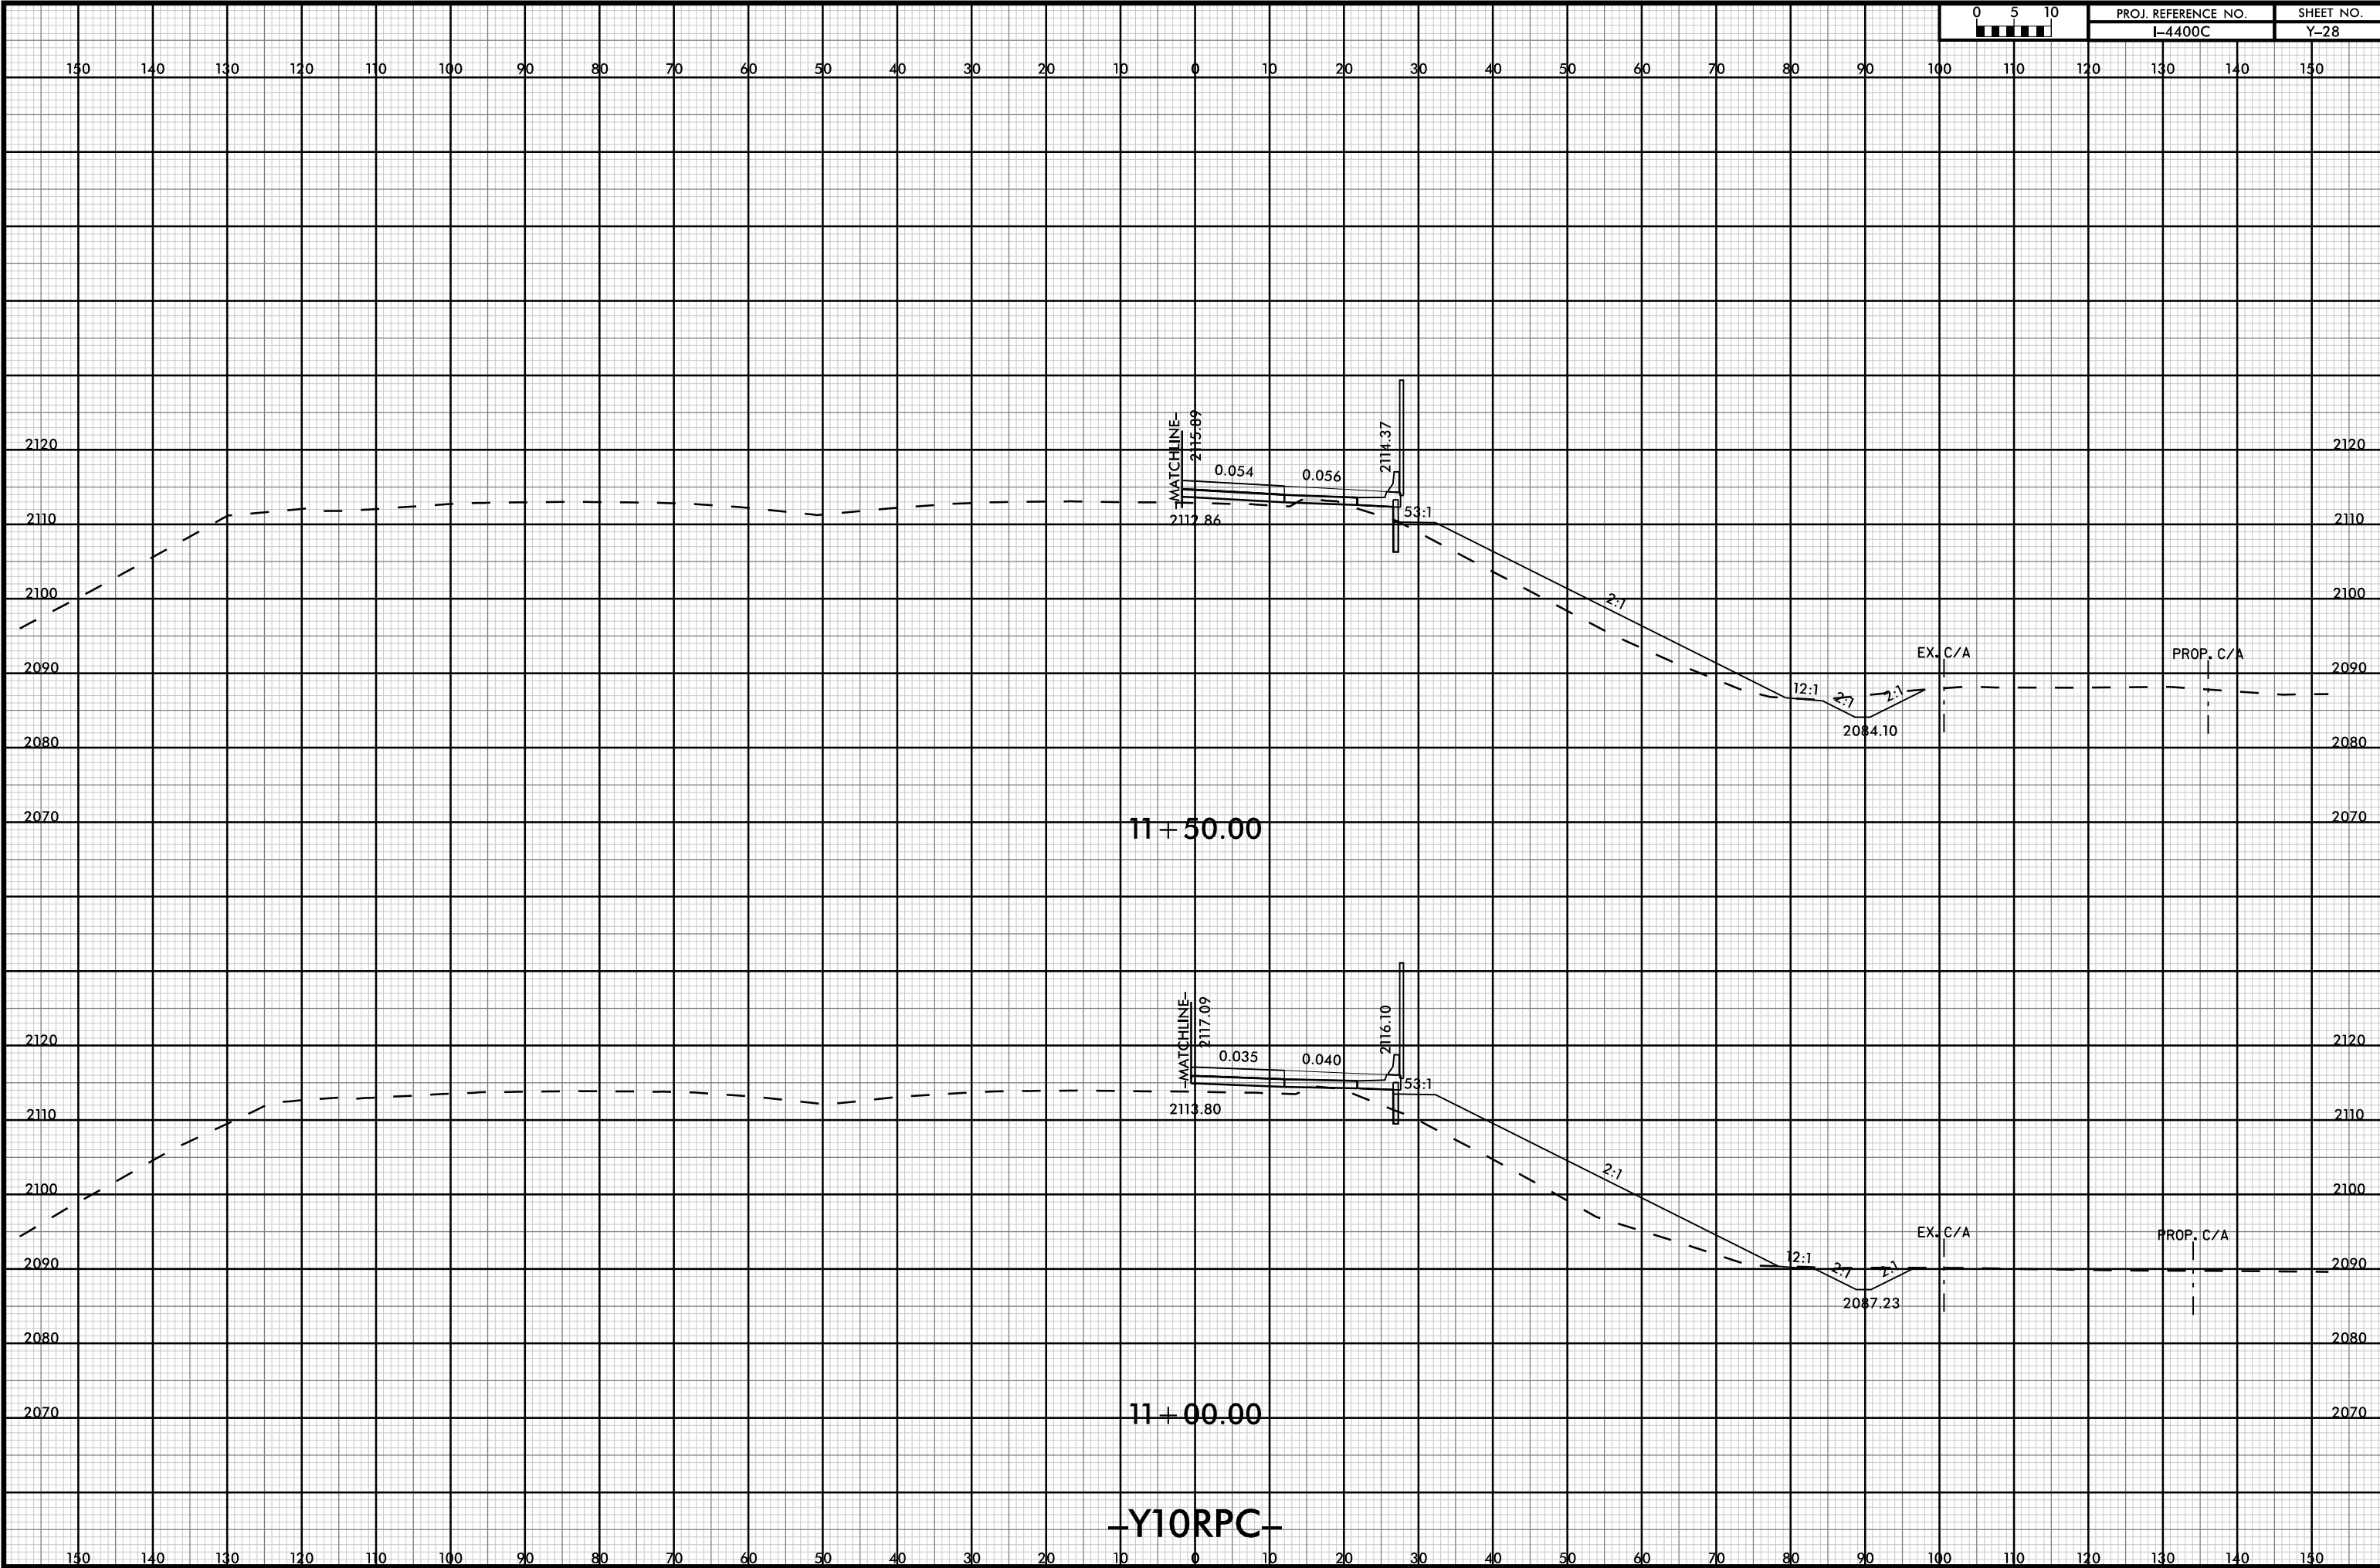

Y10RPC





130 140 130 120 110 100 90 80 70 60 50 40 30 20 10 0 10 20 30 40 50 60 70 80 90 100 110 120 130 140 150

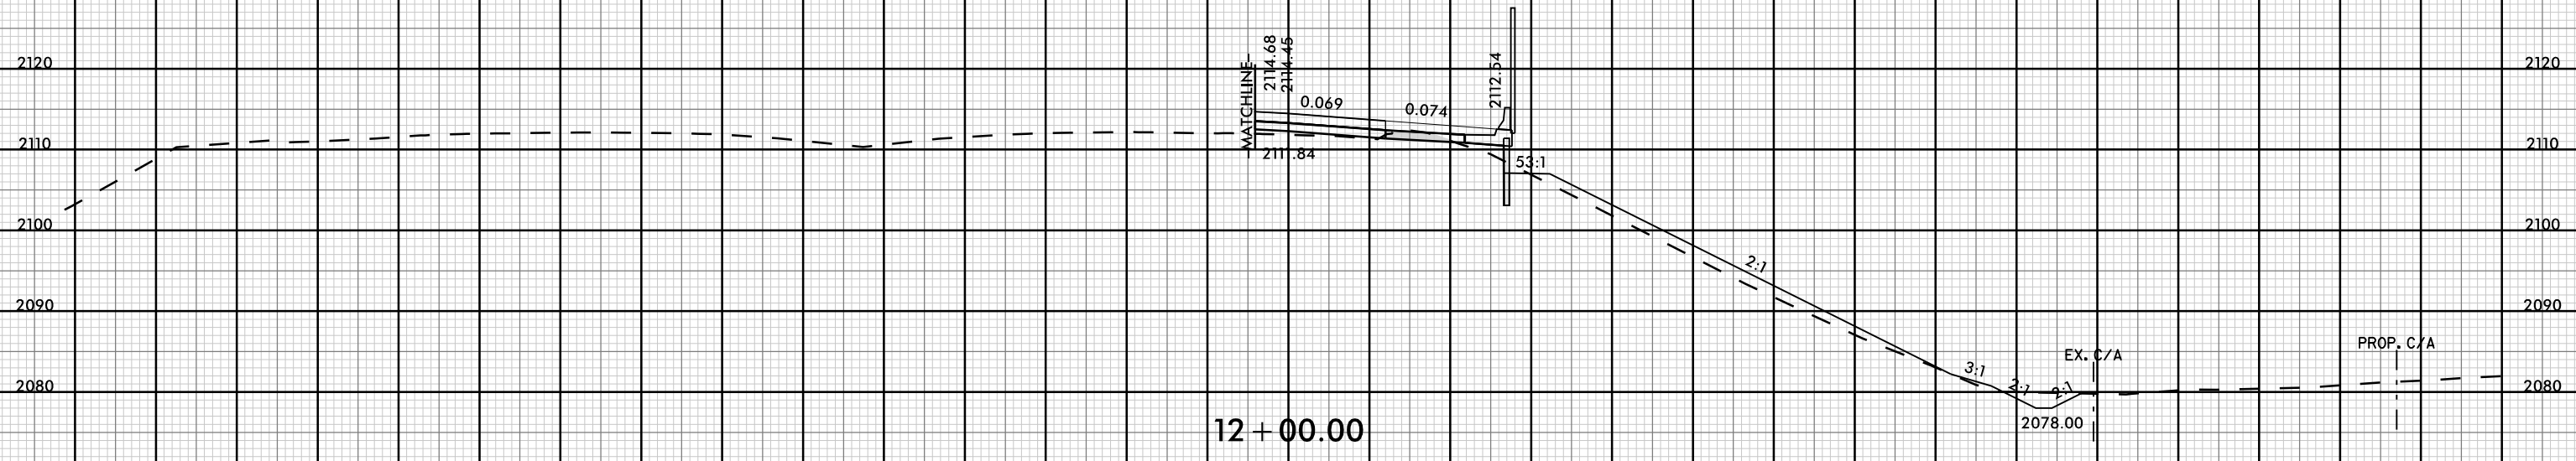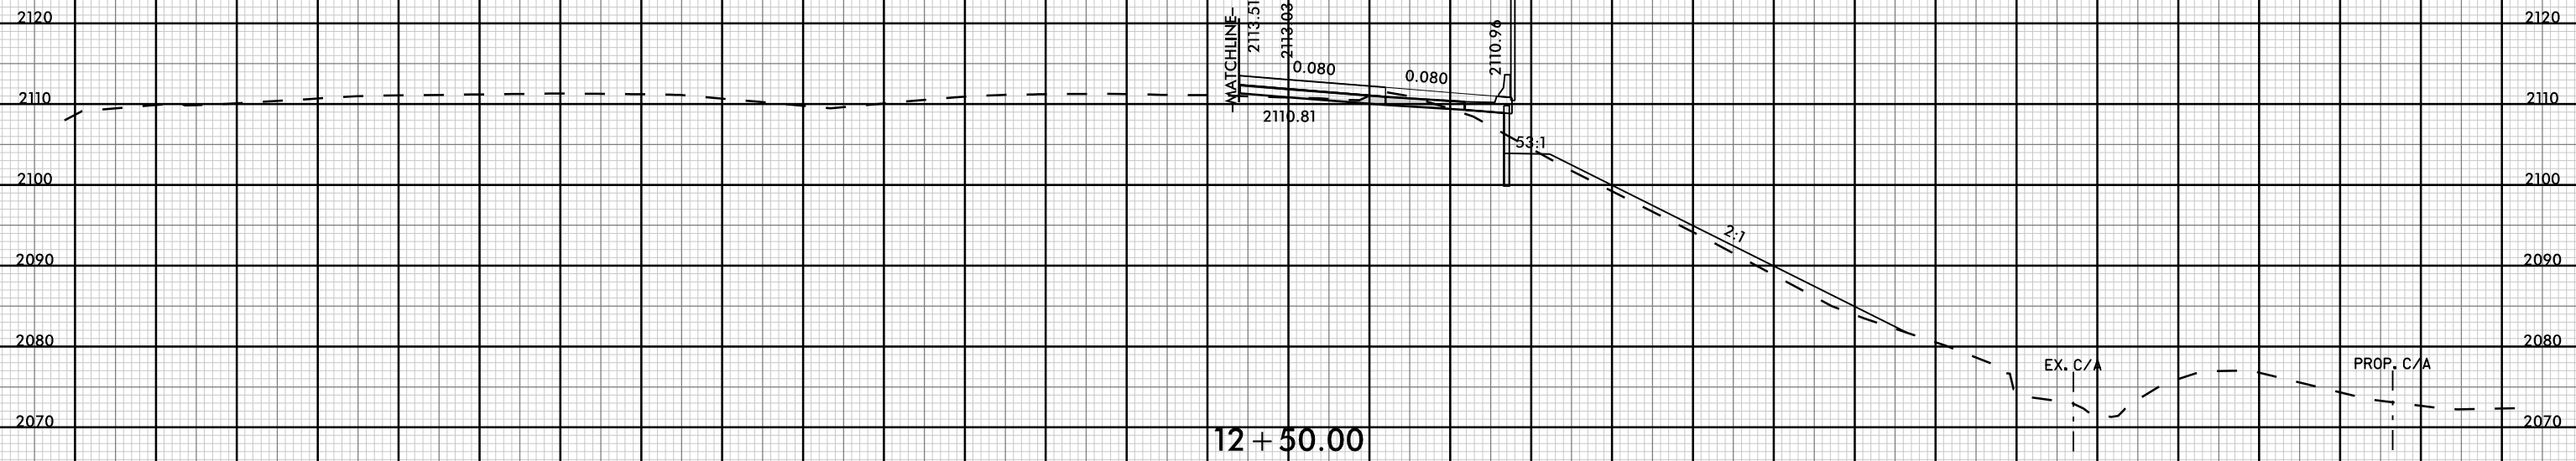

Y10RPC



150 140 130 120 110 100 90 80 70 60 50 40 30 20 10 0 10 20 30 40 50 60 70 80 90 100 110 120 130 140 150

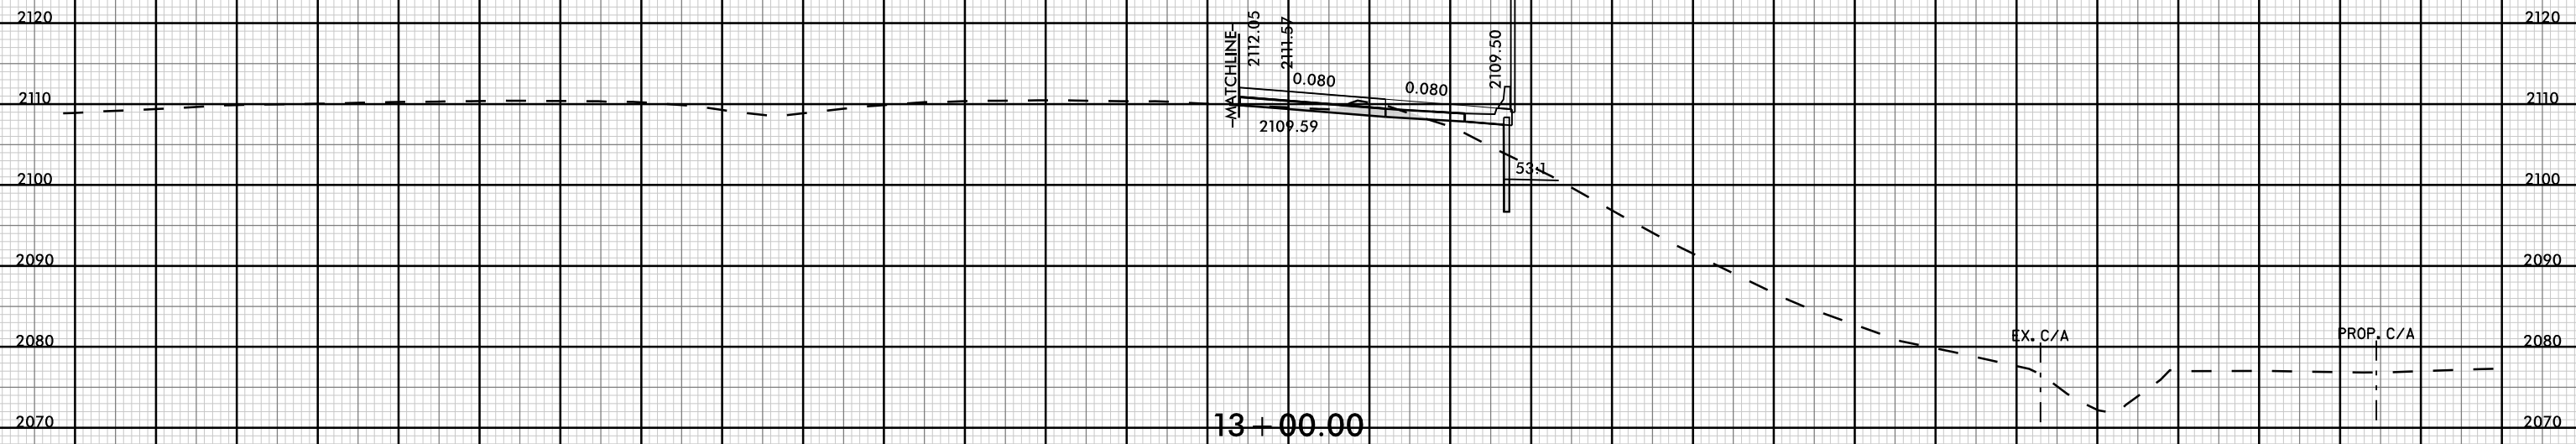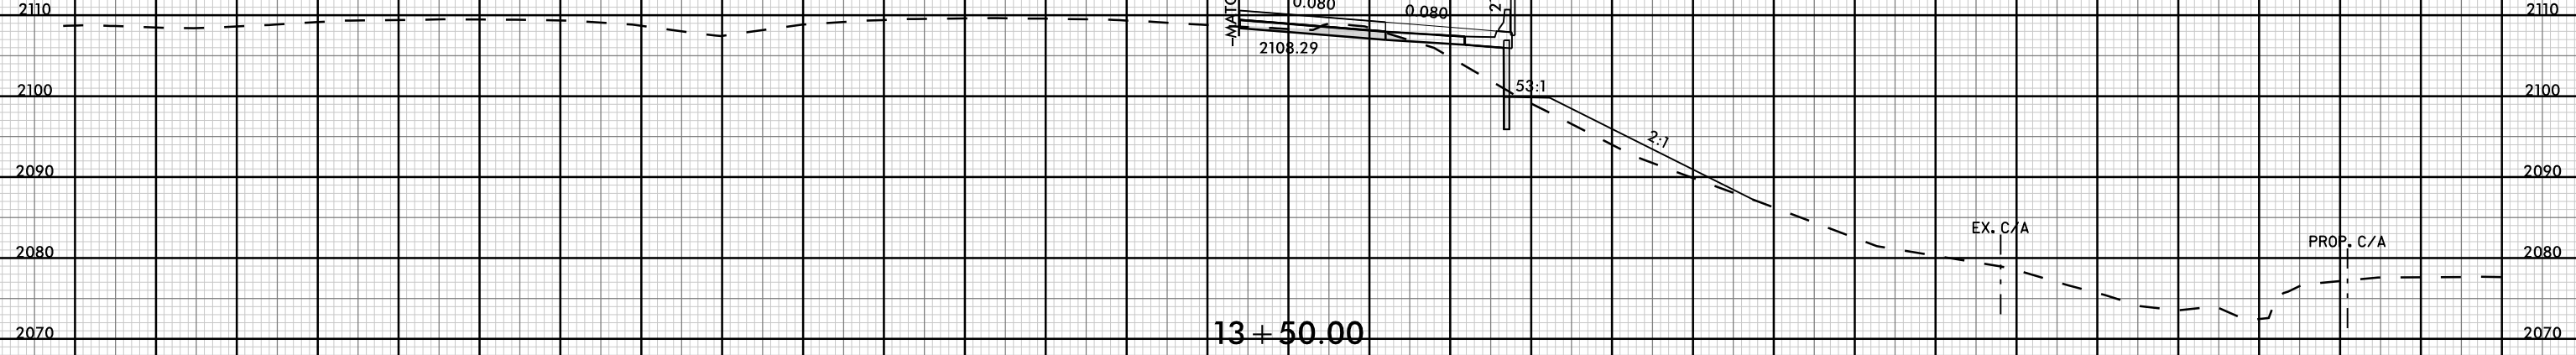


Y10RPC

150 140 130 120 110 100 90 80 70 60 50 40 30 20 10 0 10 20 30 40 50 60 70 80 90 100 110 120 130 140 150




150 140 130 120 110 100 90 80 70 60 50 40 30 20 10 0 10 20 30 40 50 60 70 80 90 100 110 120 130 140 150

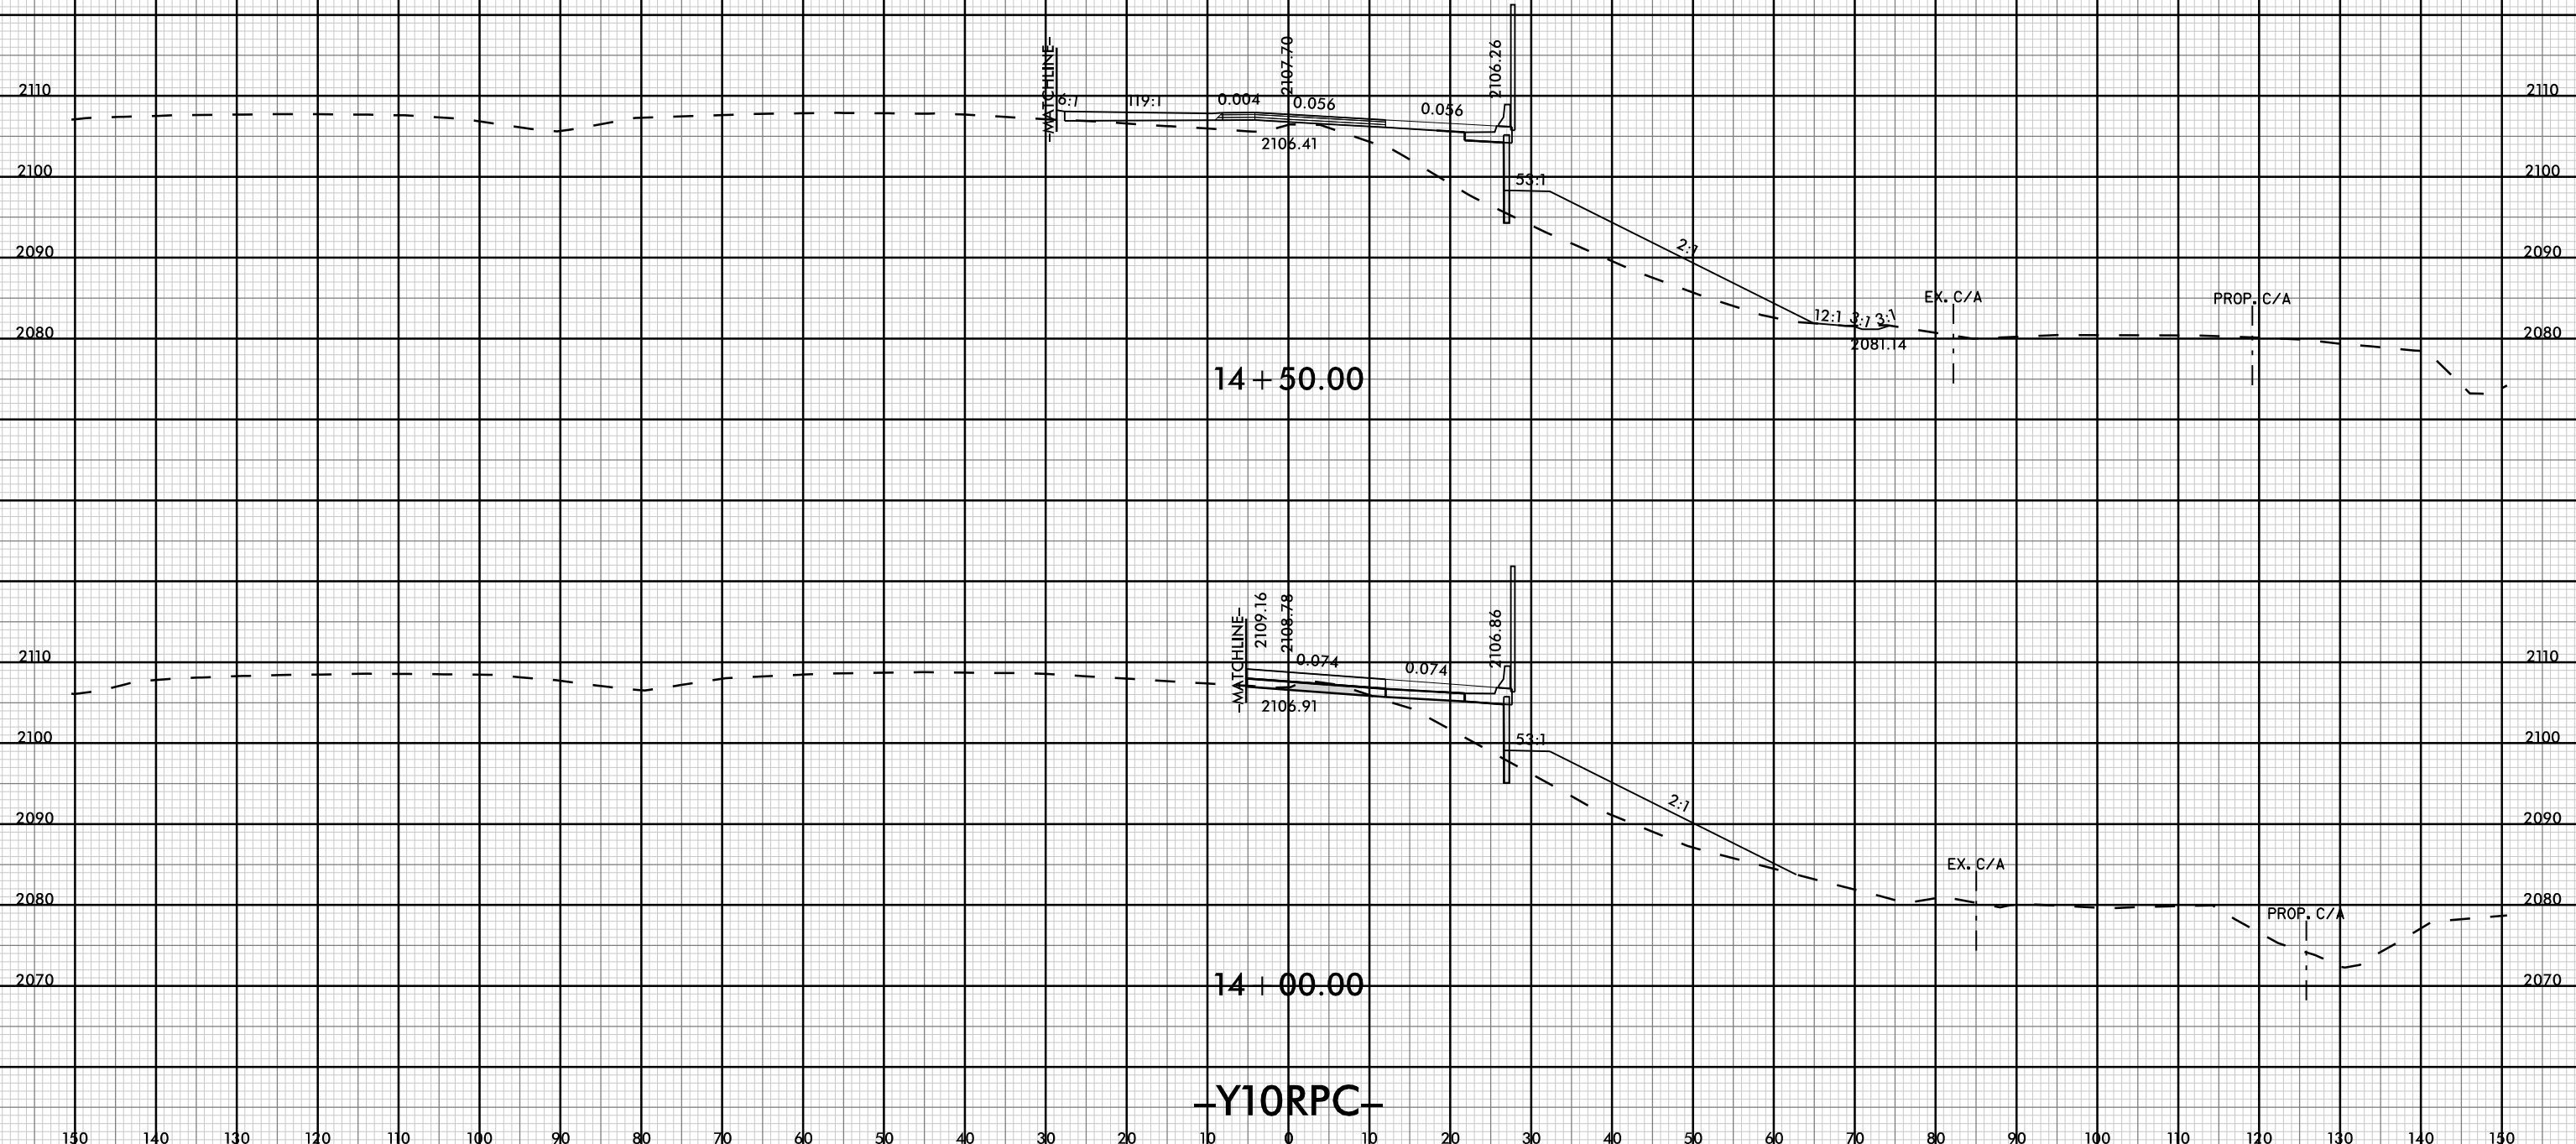


14 + 50.00

14 + 00.00

Y10RPC

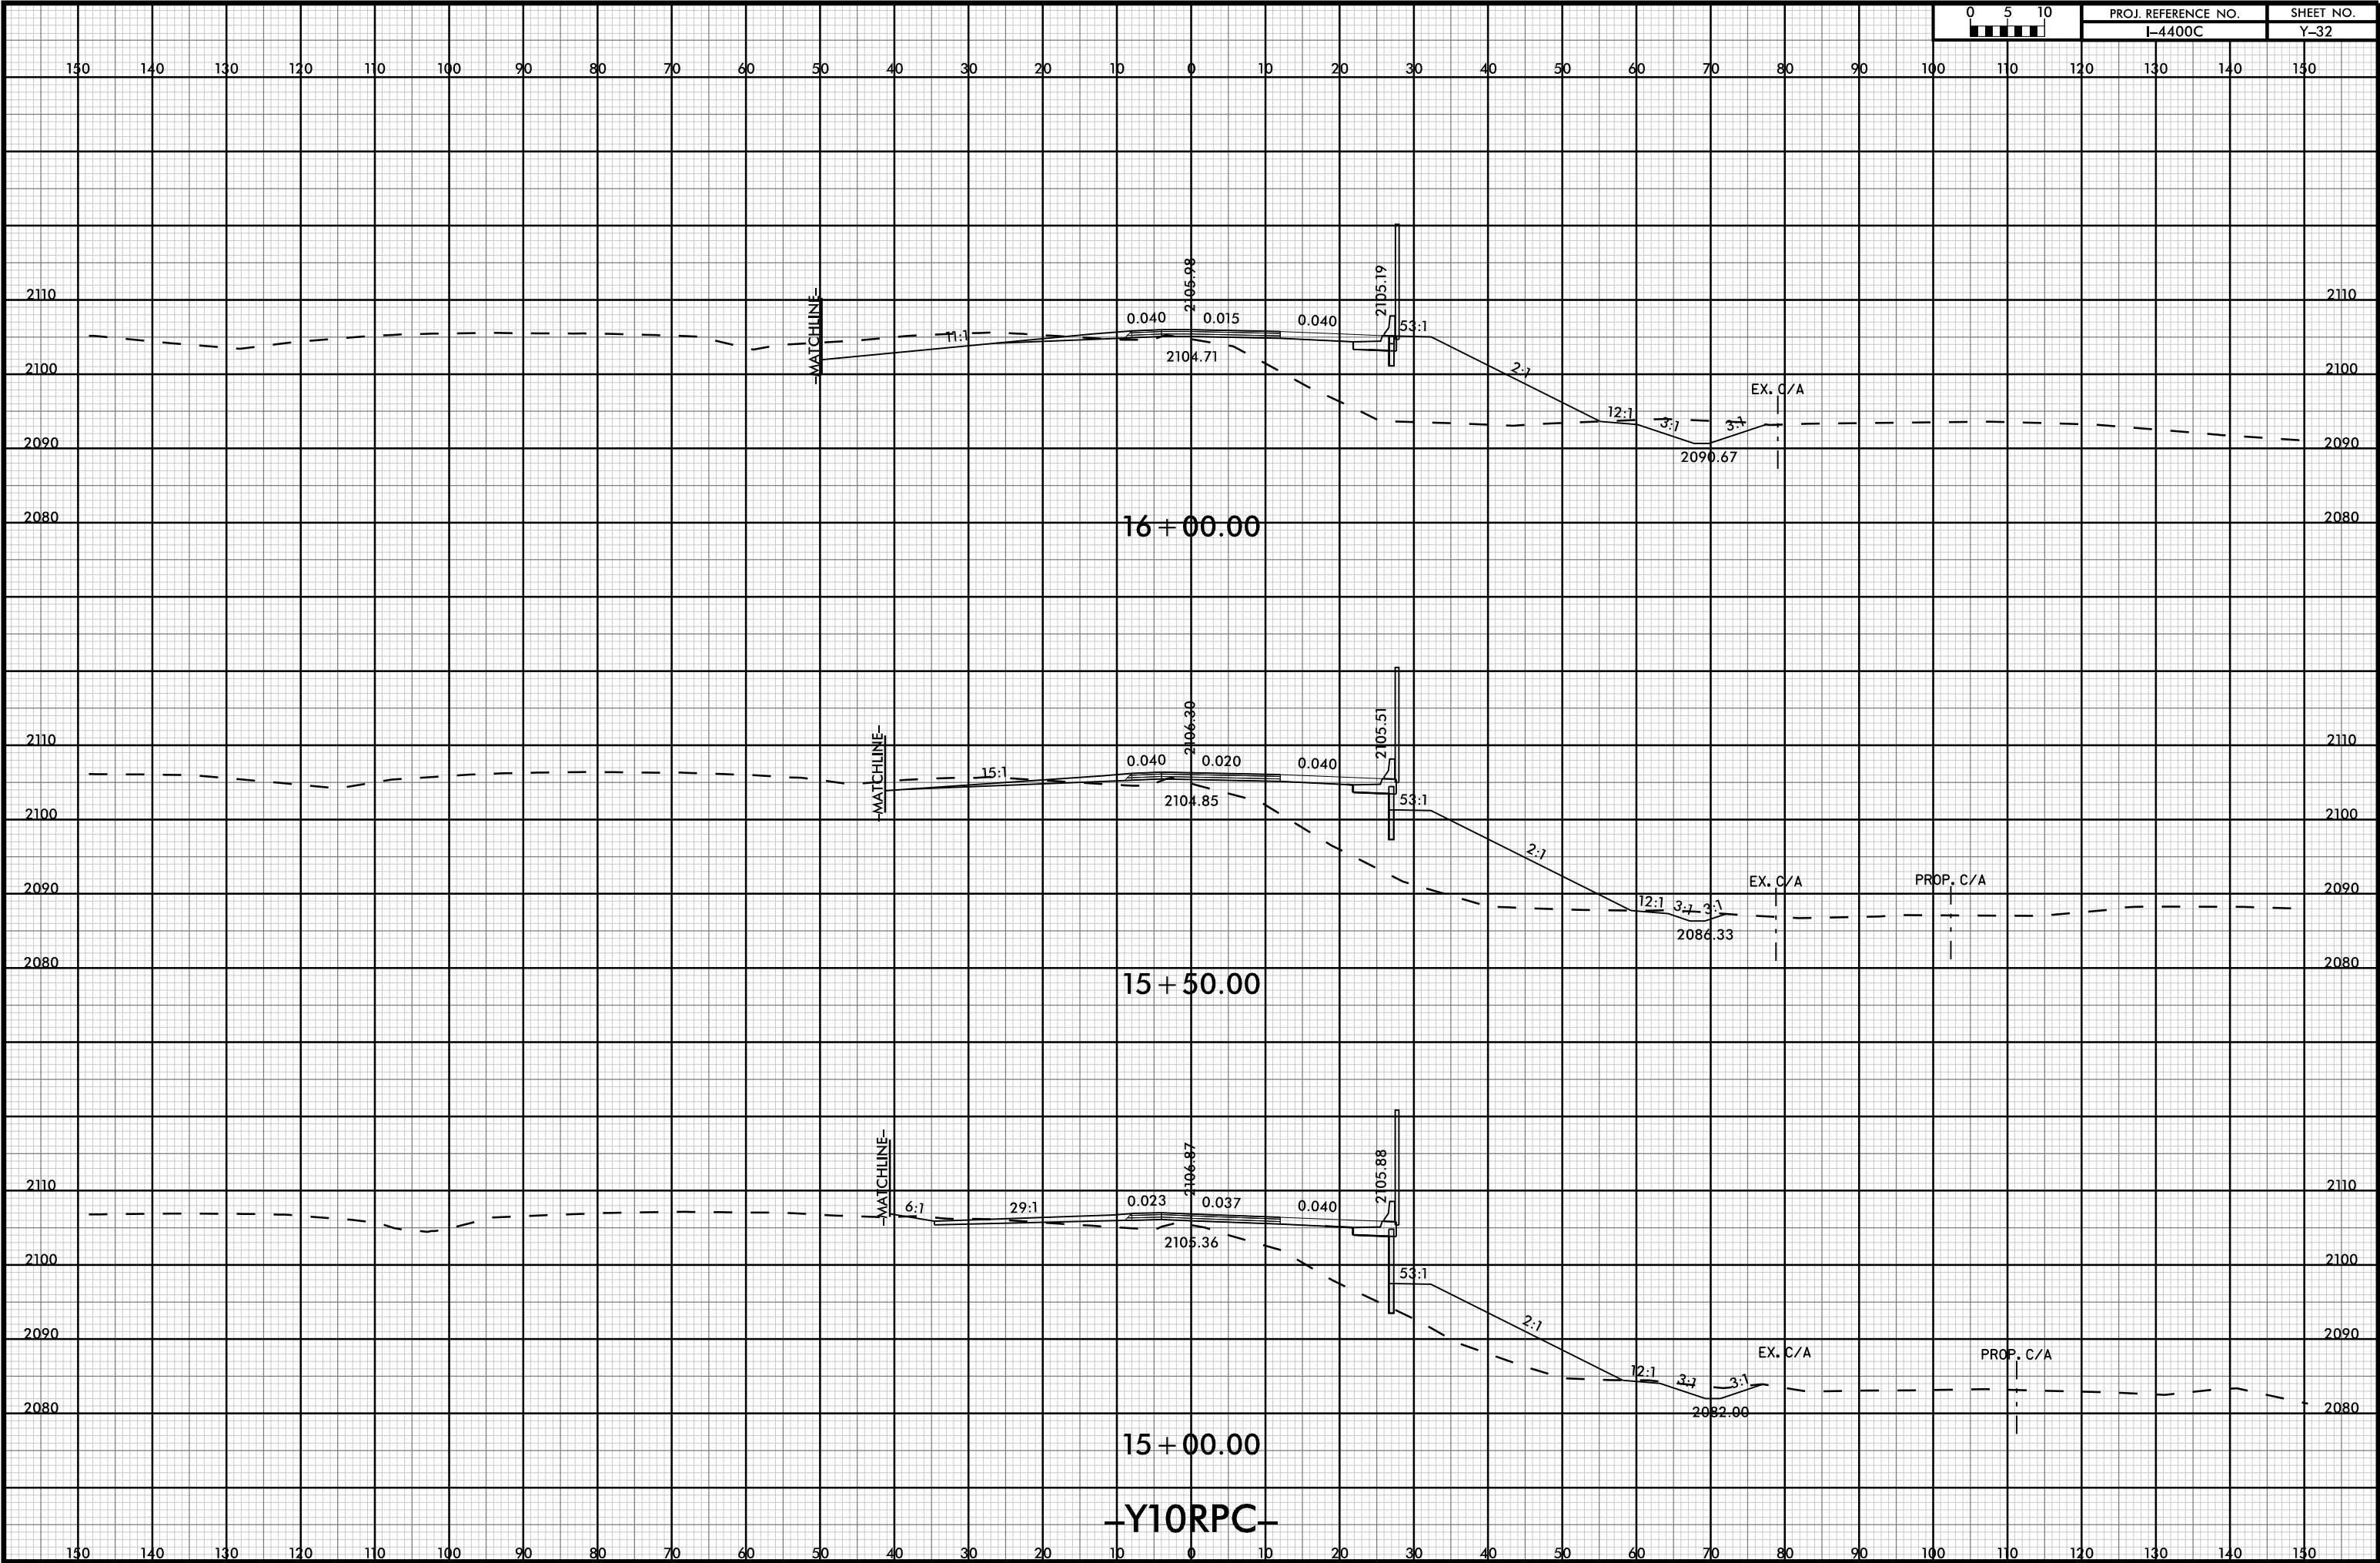



Y10RPC

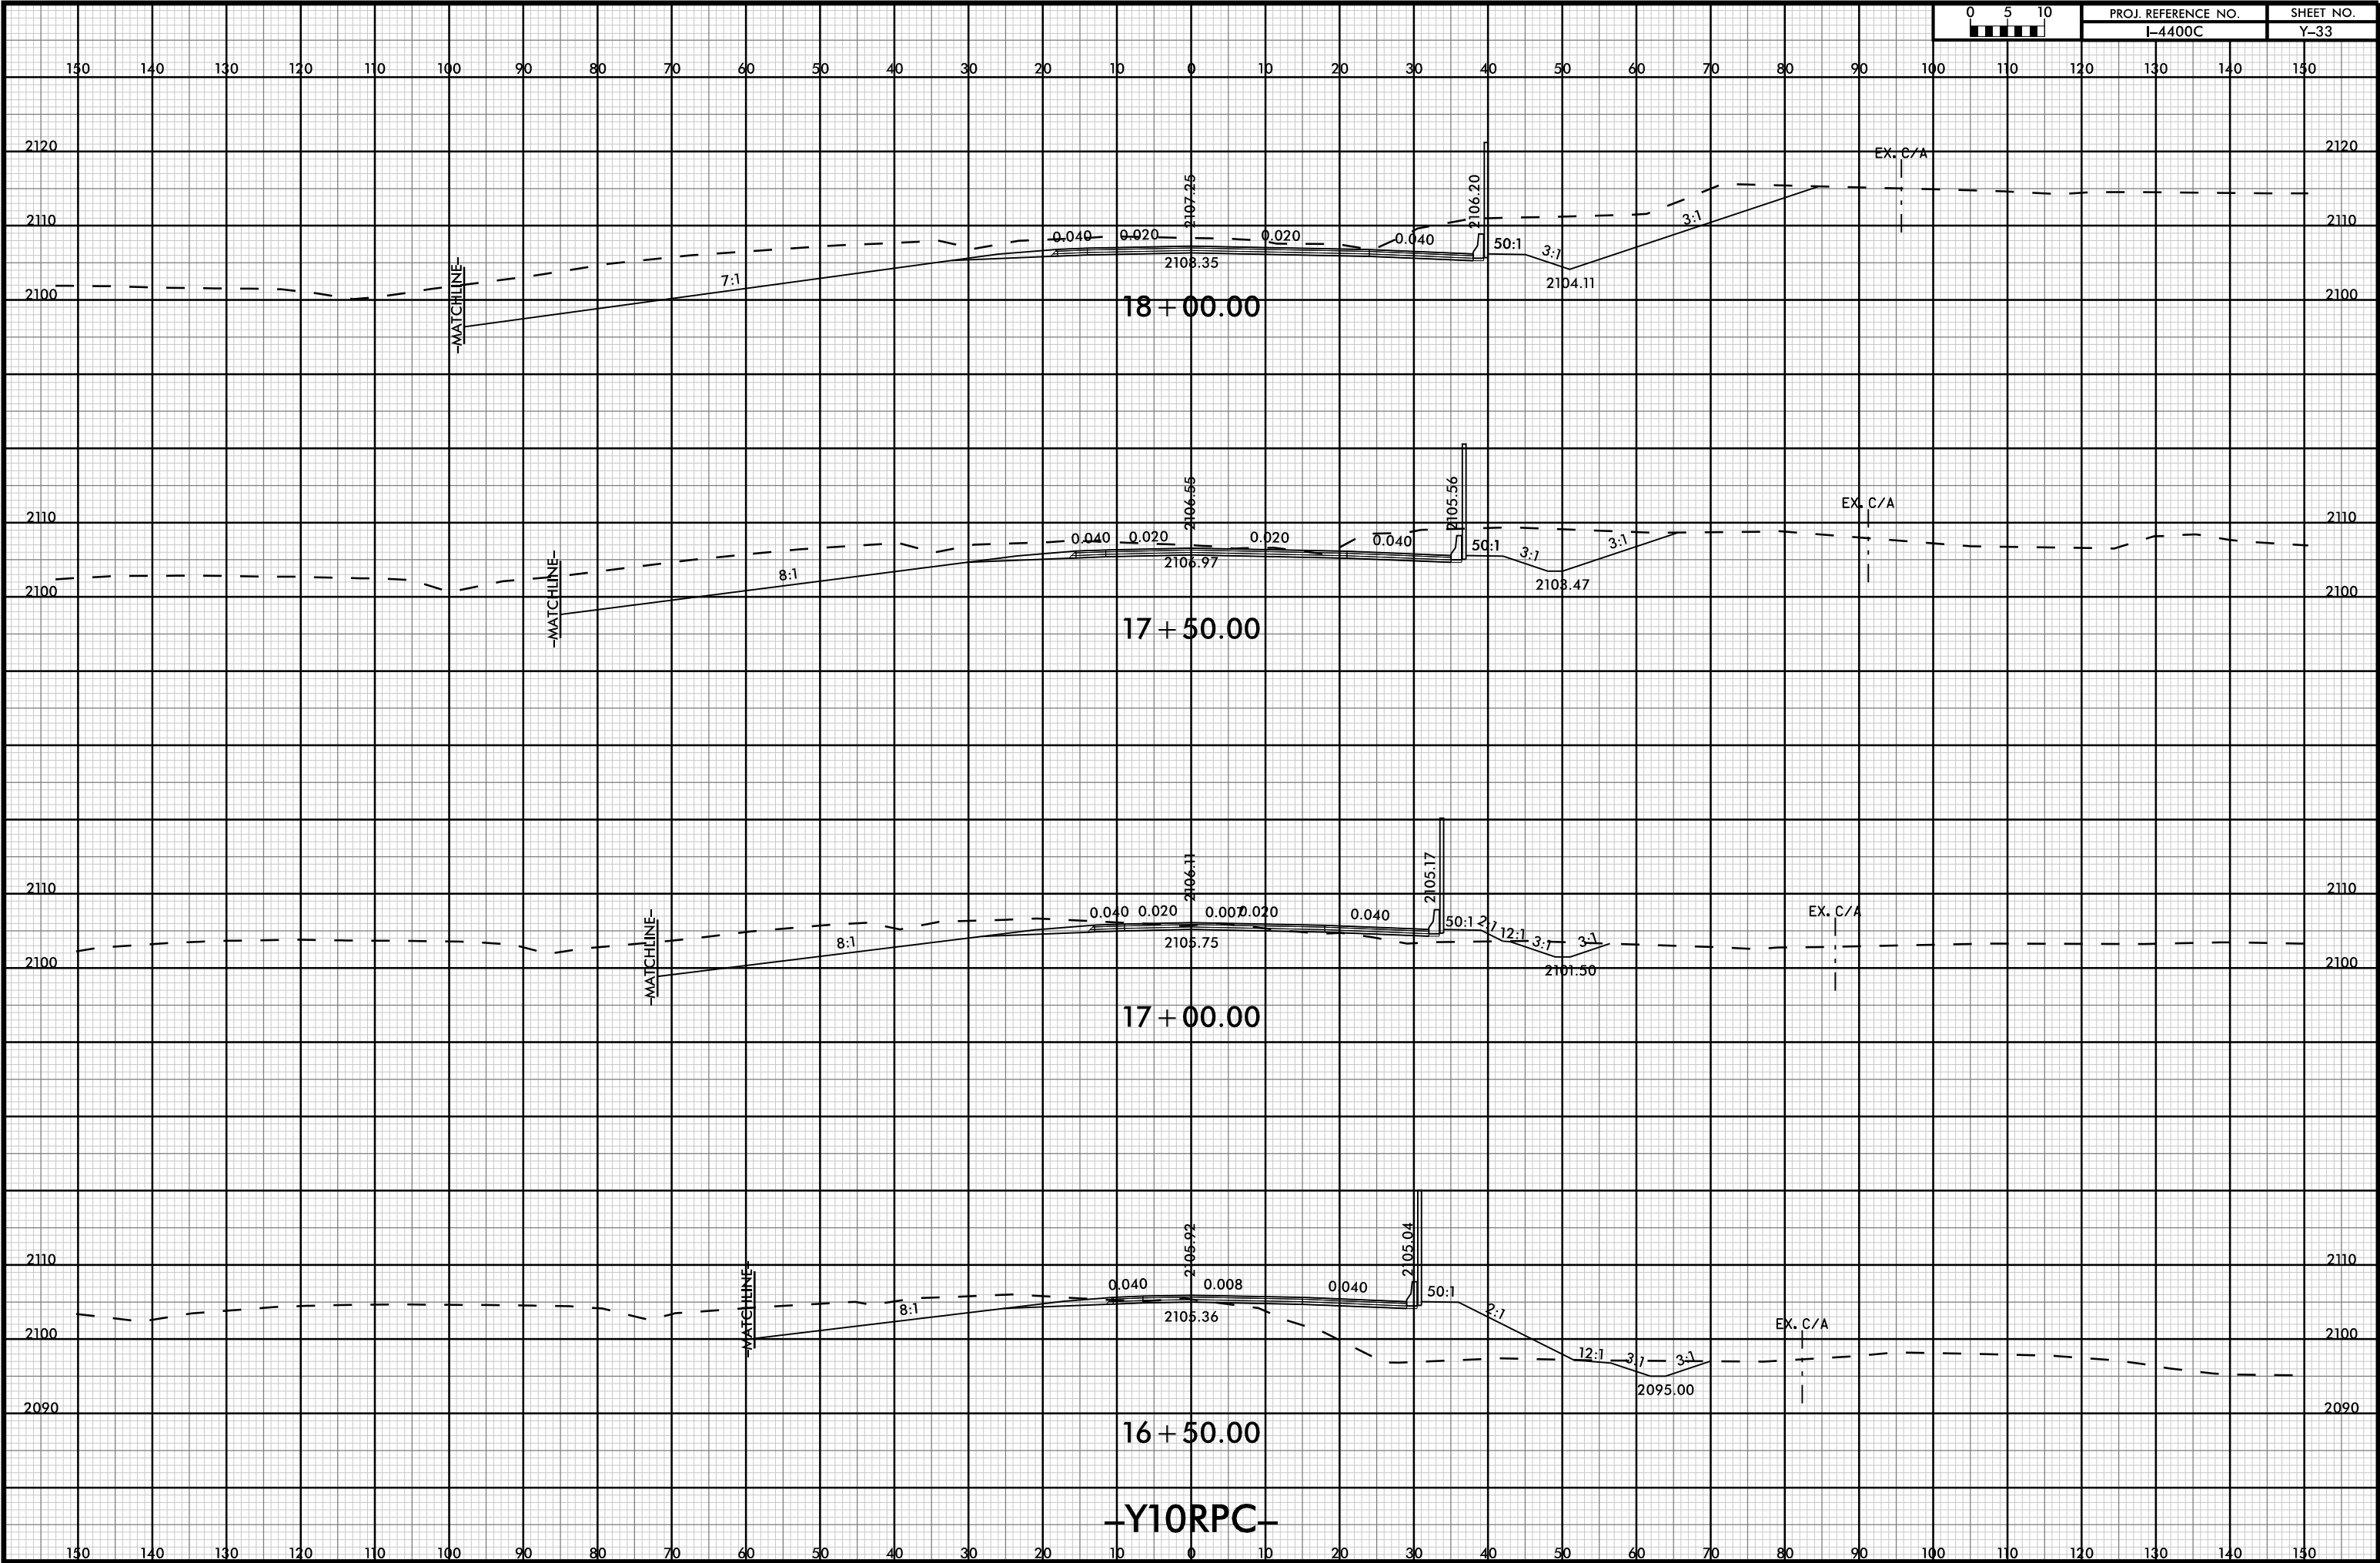


Y10RPC




150 140 130 120 110 100 90 80 70 60 50 40 30 20 10 0 10 20 30 40 50 60 70 80 90 100 110 120 130 140 150

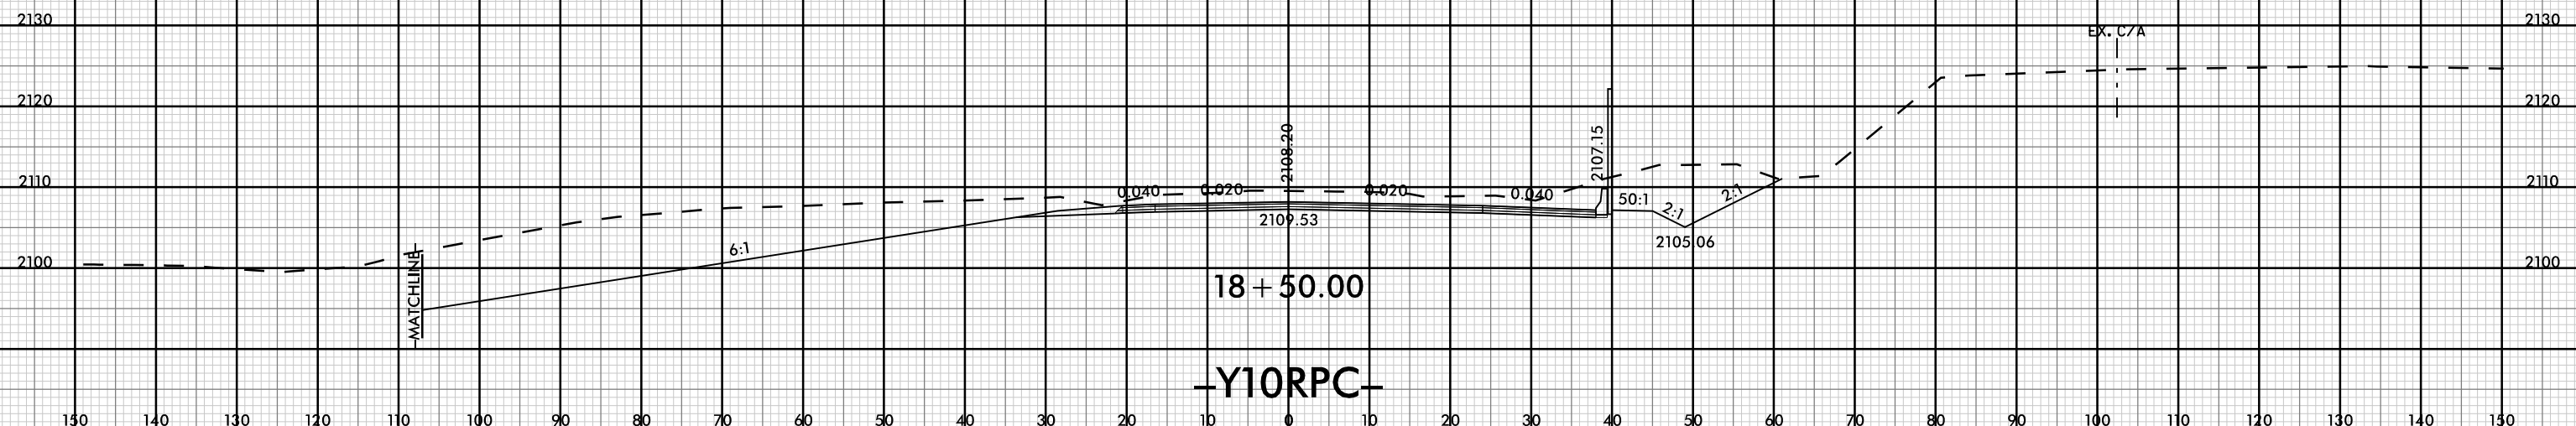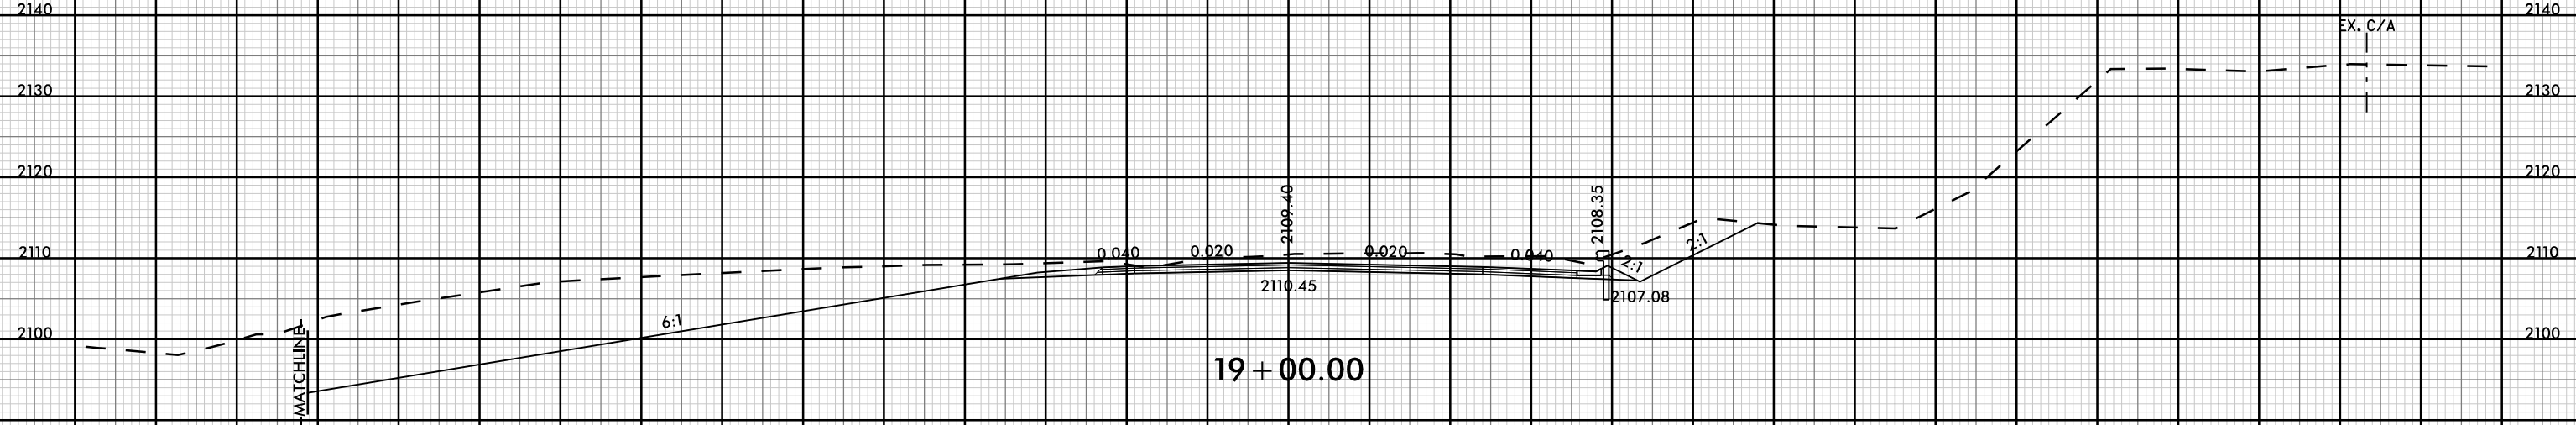



150 140 130 120 110 100 90 80 70 60 50 40 30 20 10 0 10 20 30 40 50 60 70 80 90 100 110 120 130 140 150

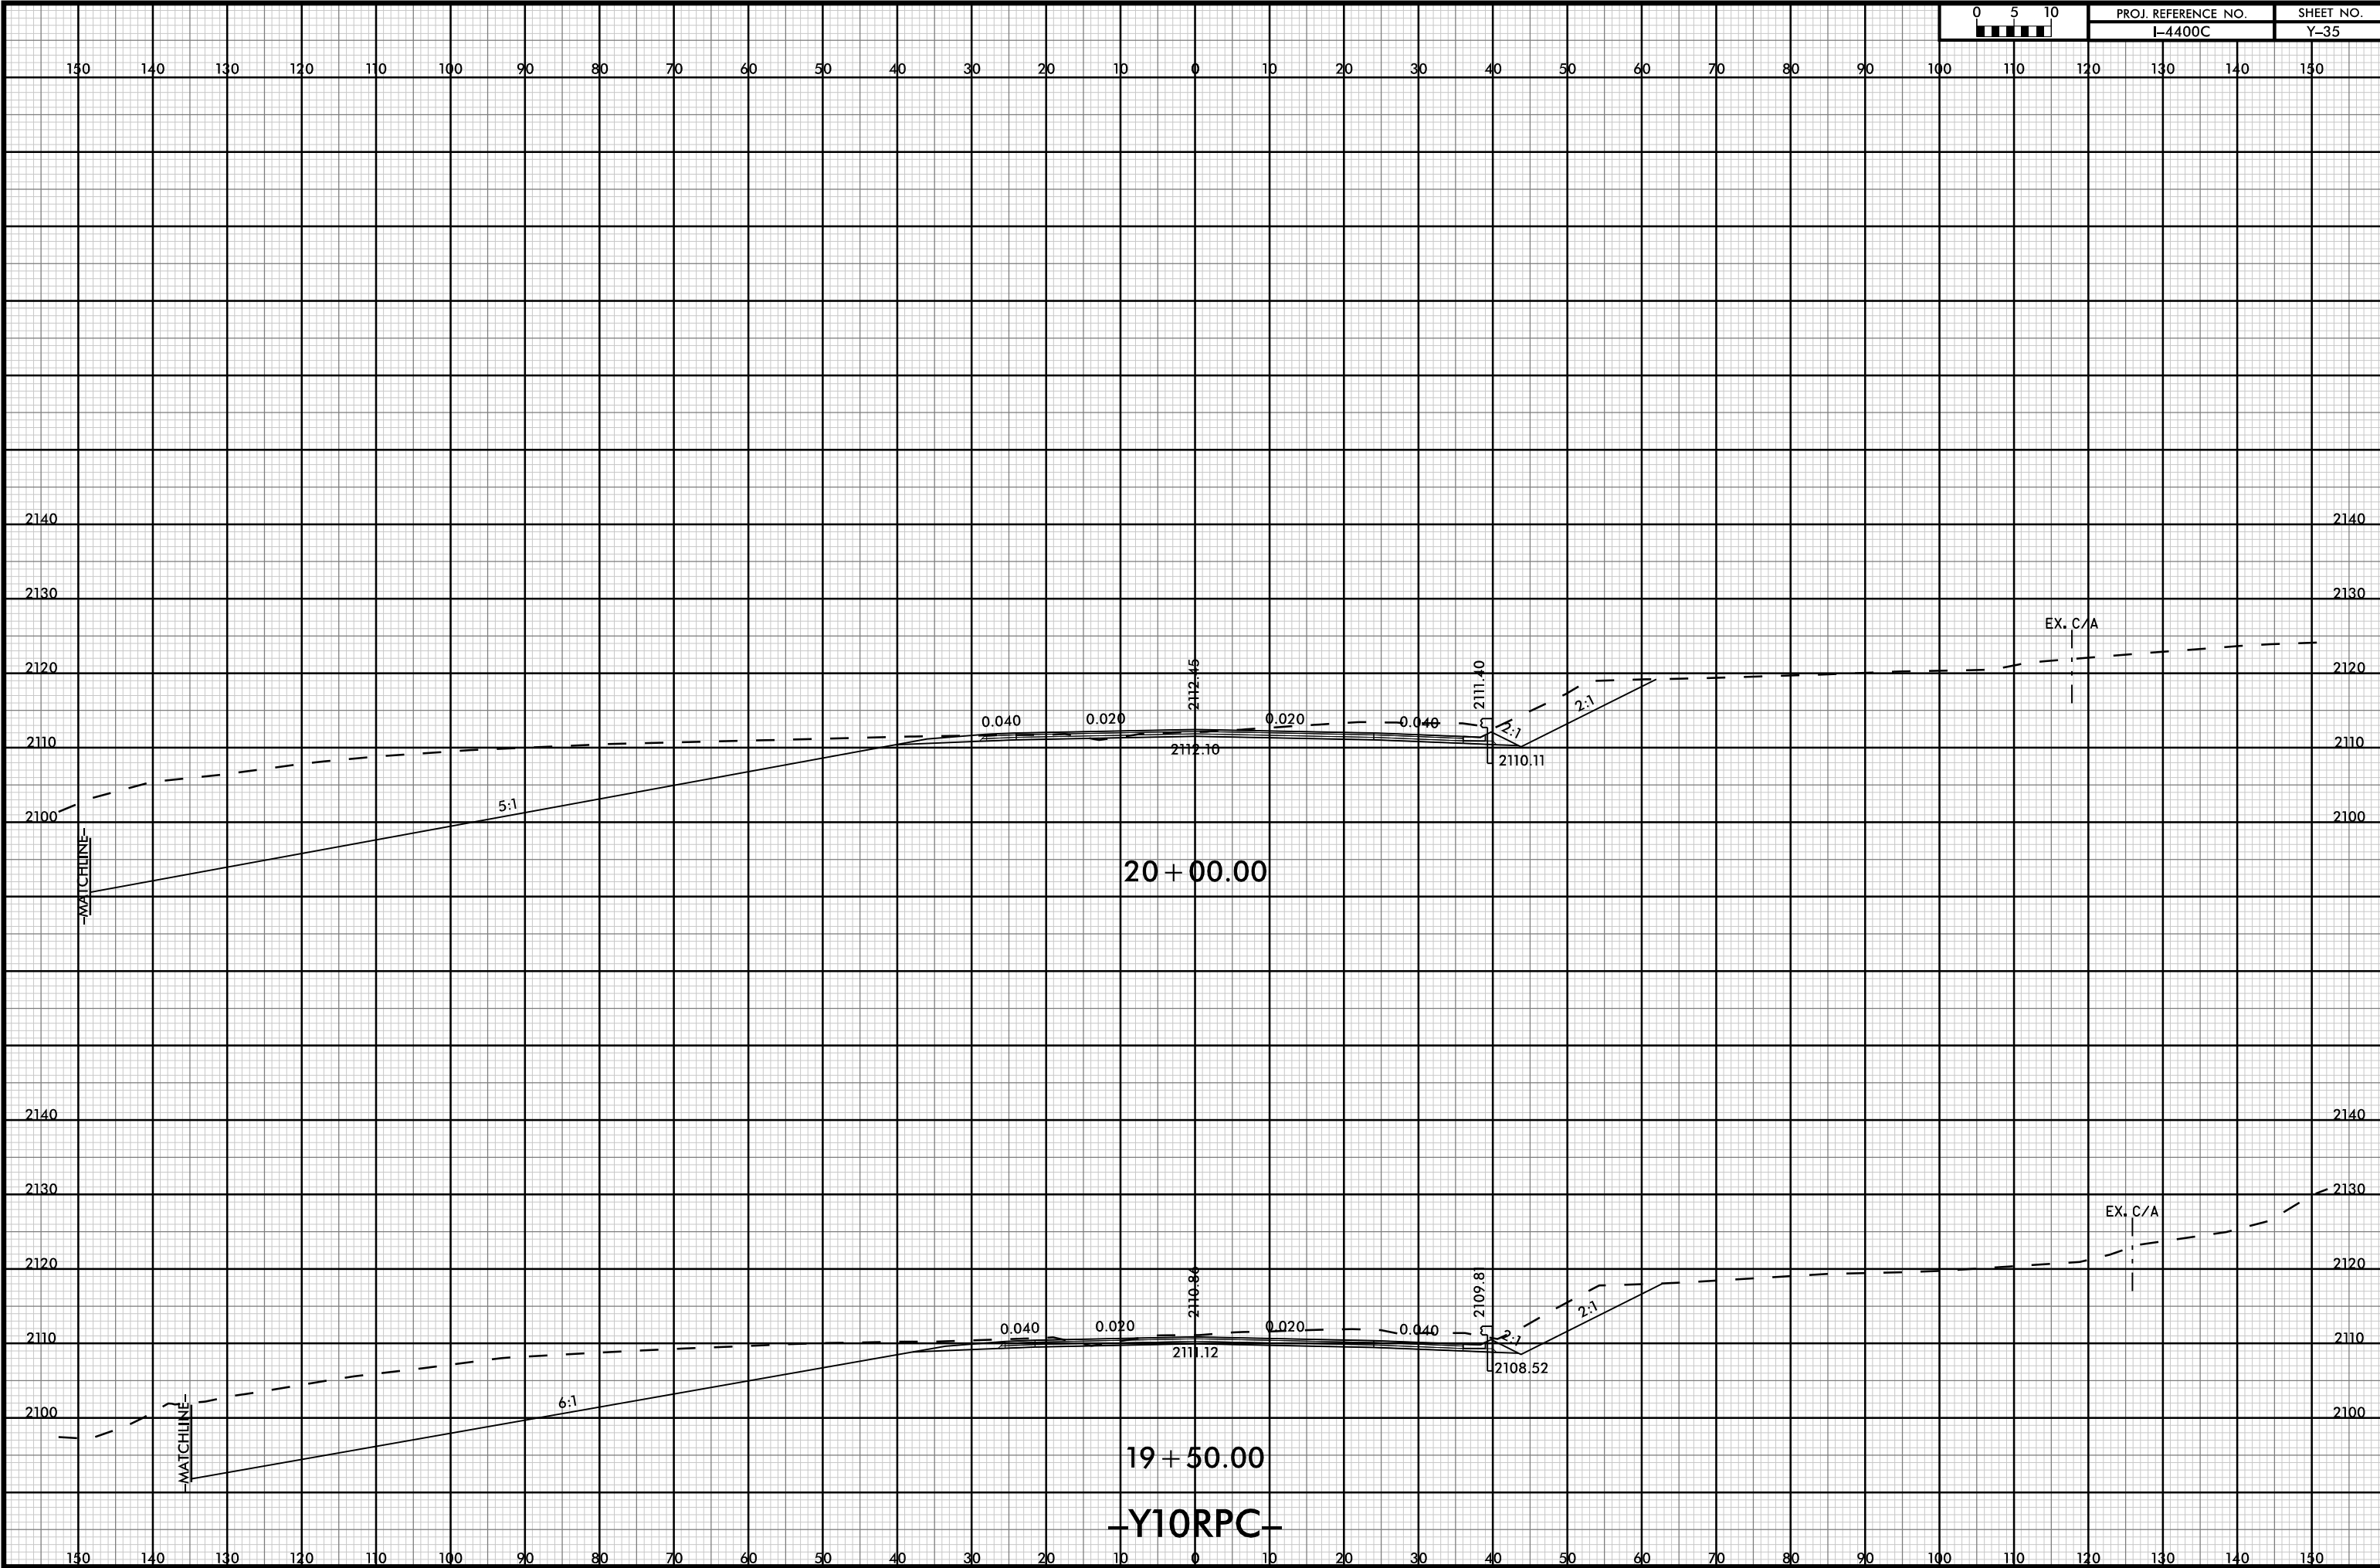

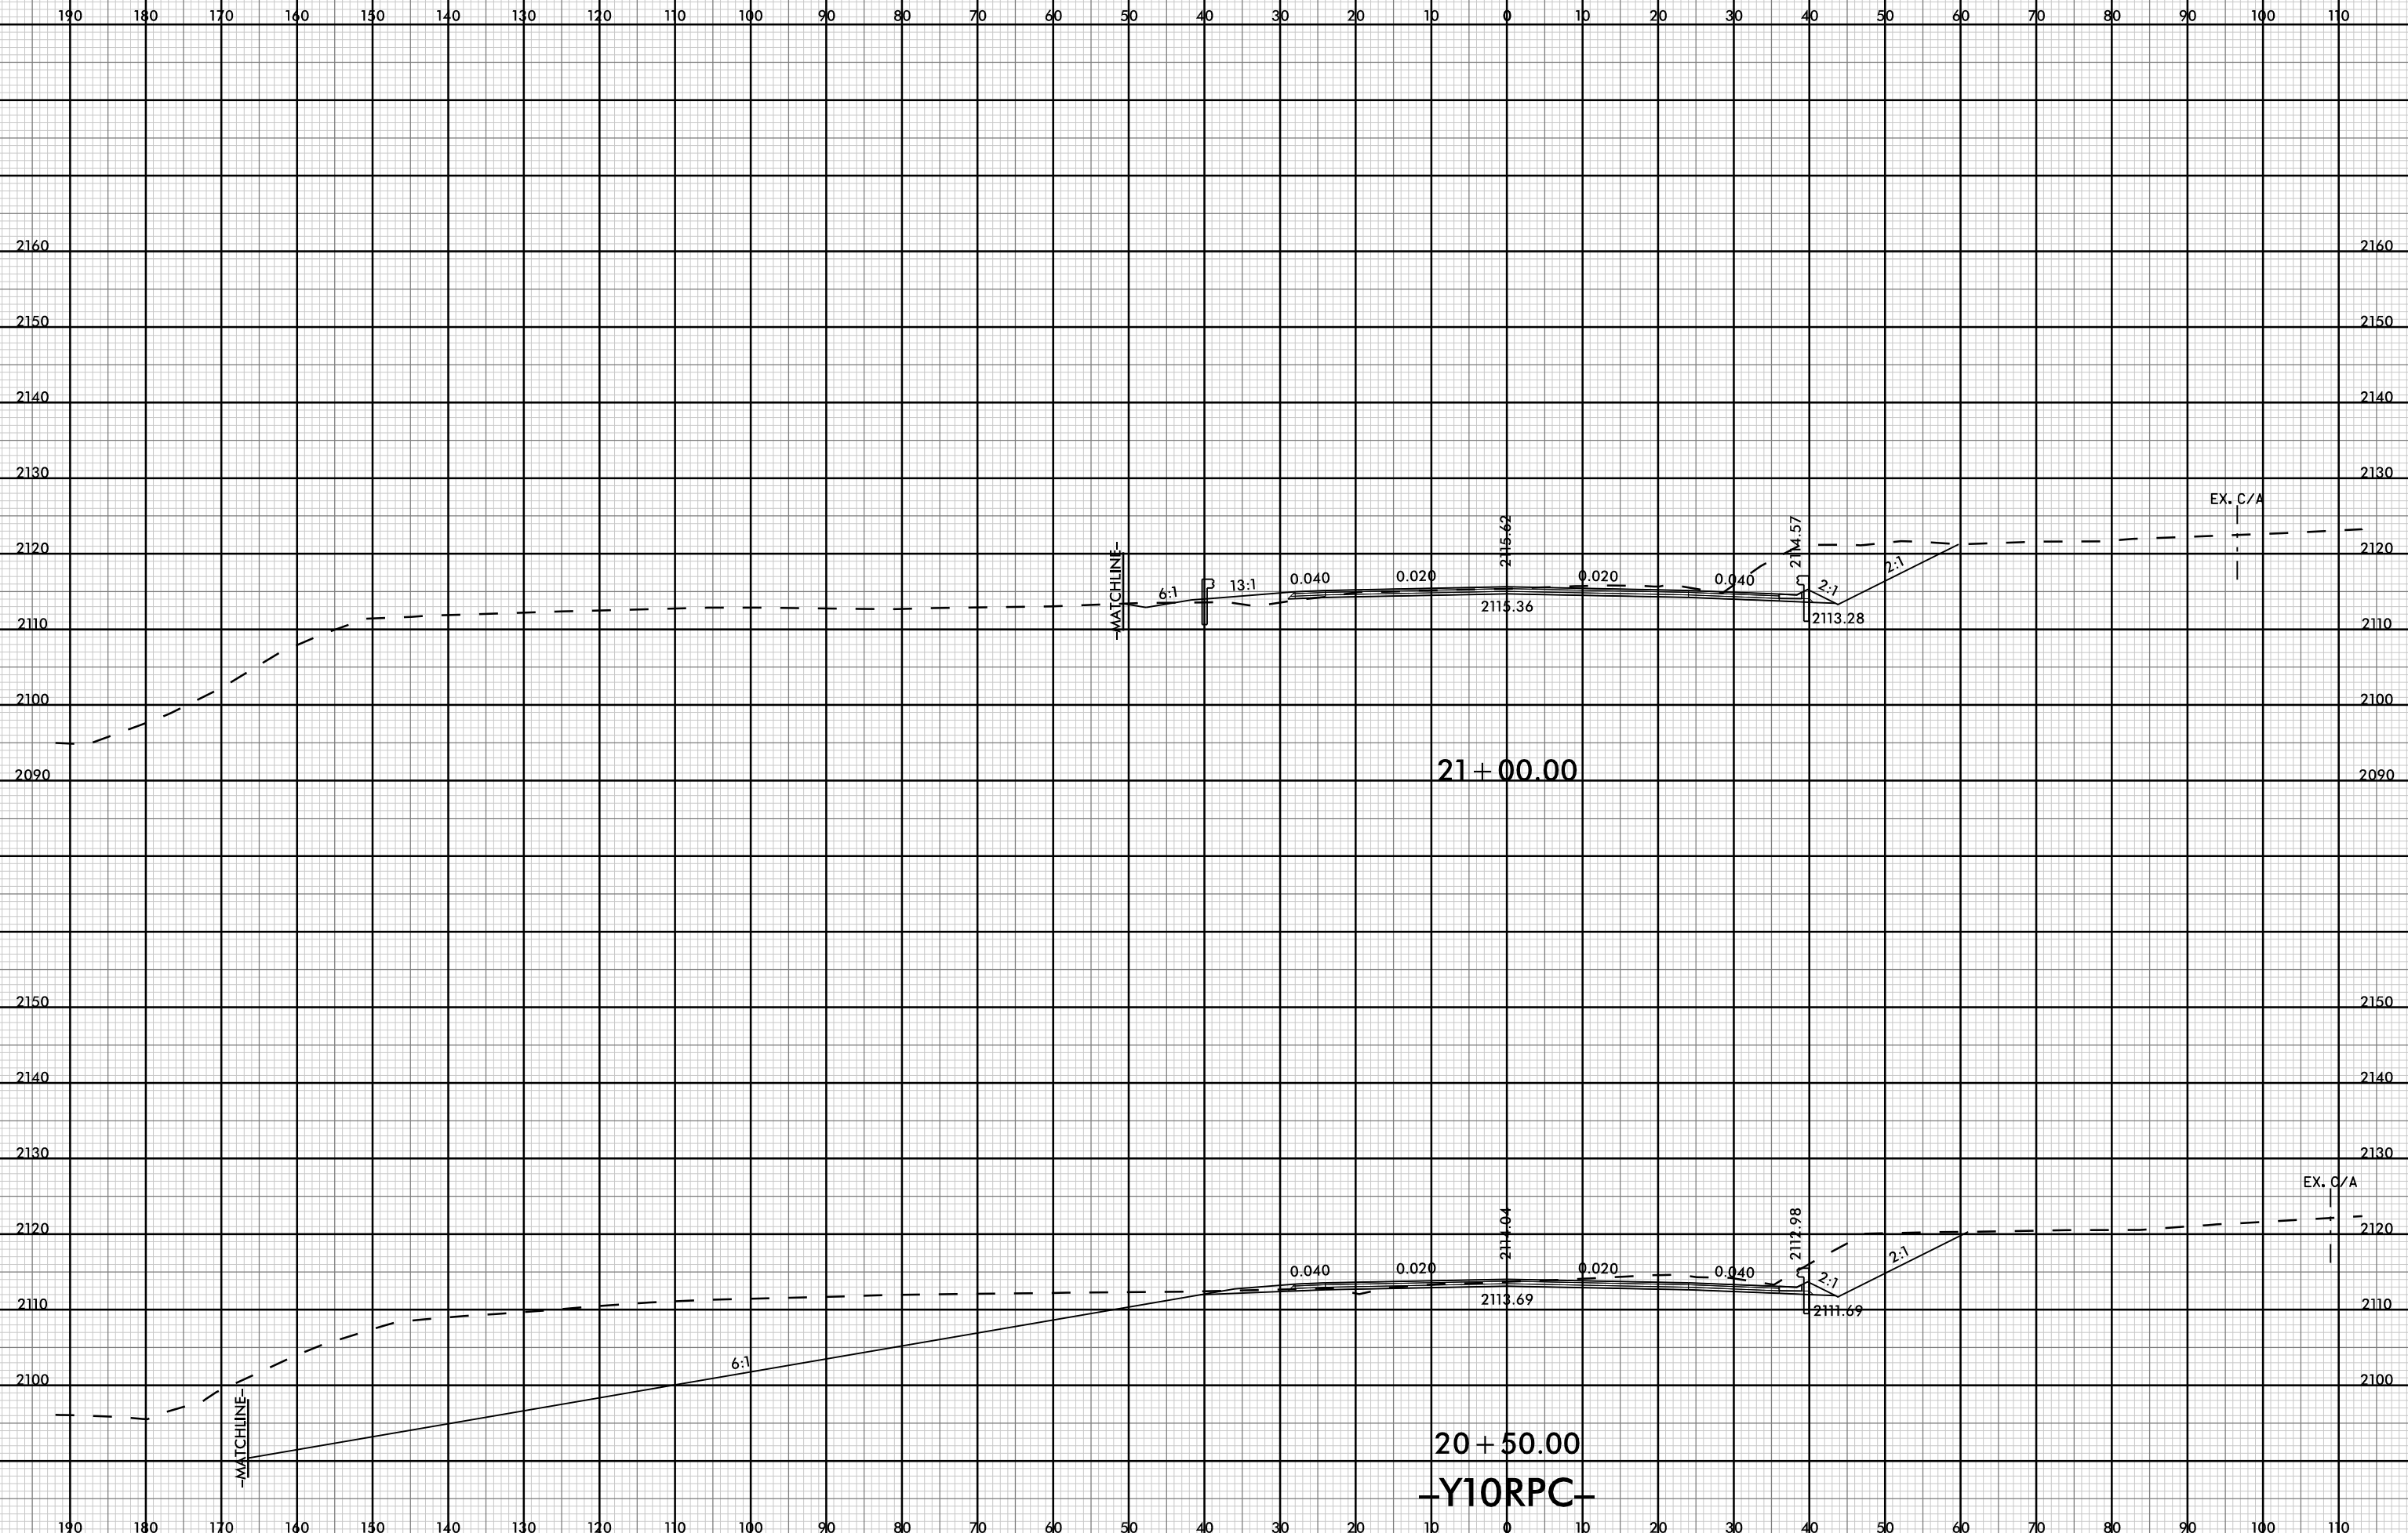





150 140 130 120 110 100 90 80 70 60 50 40 30 20 10 0 10 20 30 40 50 60 70 80 90 100 110 120 130 140 150

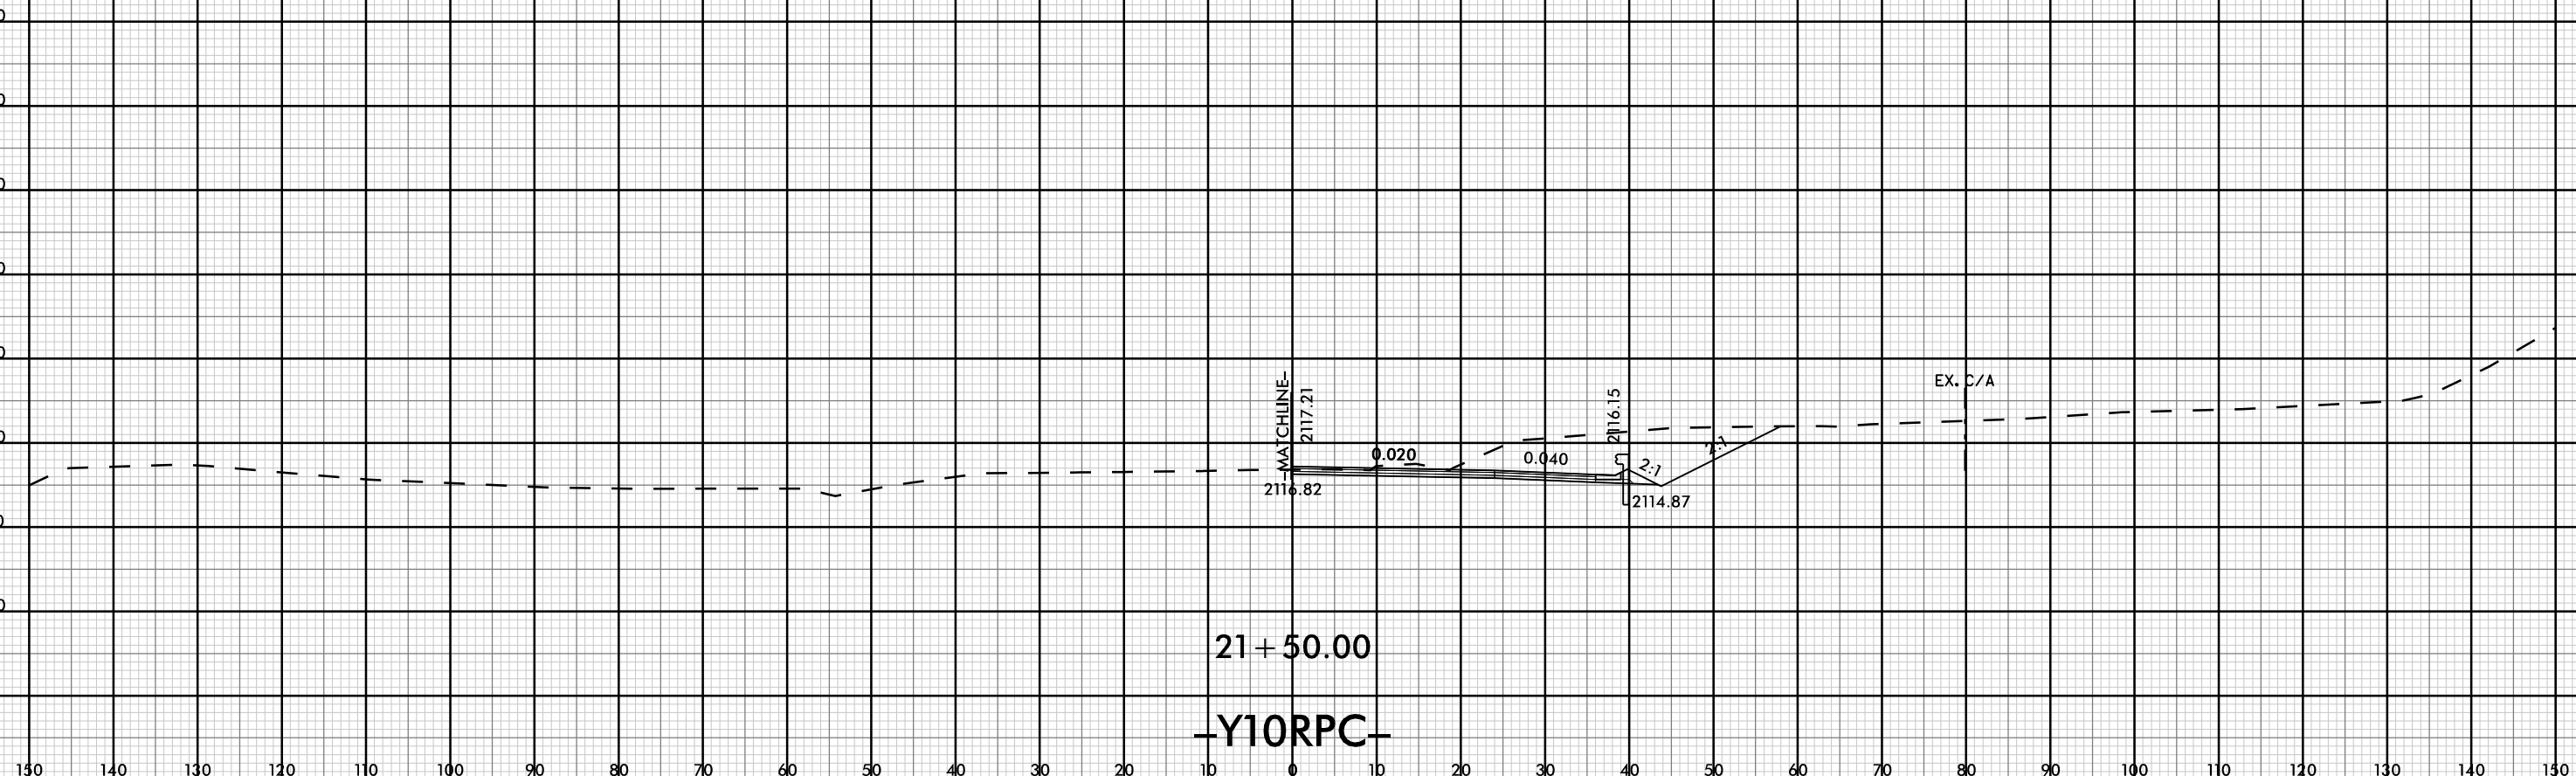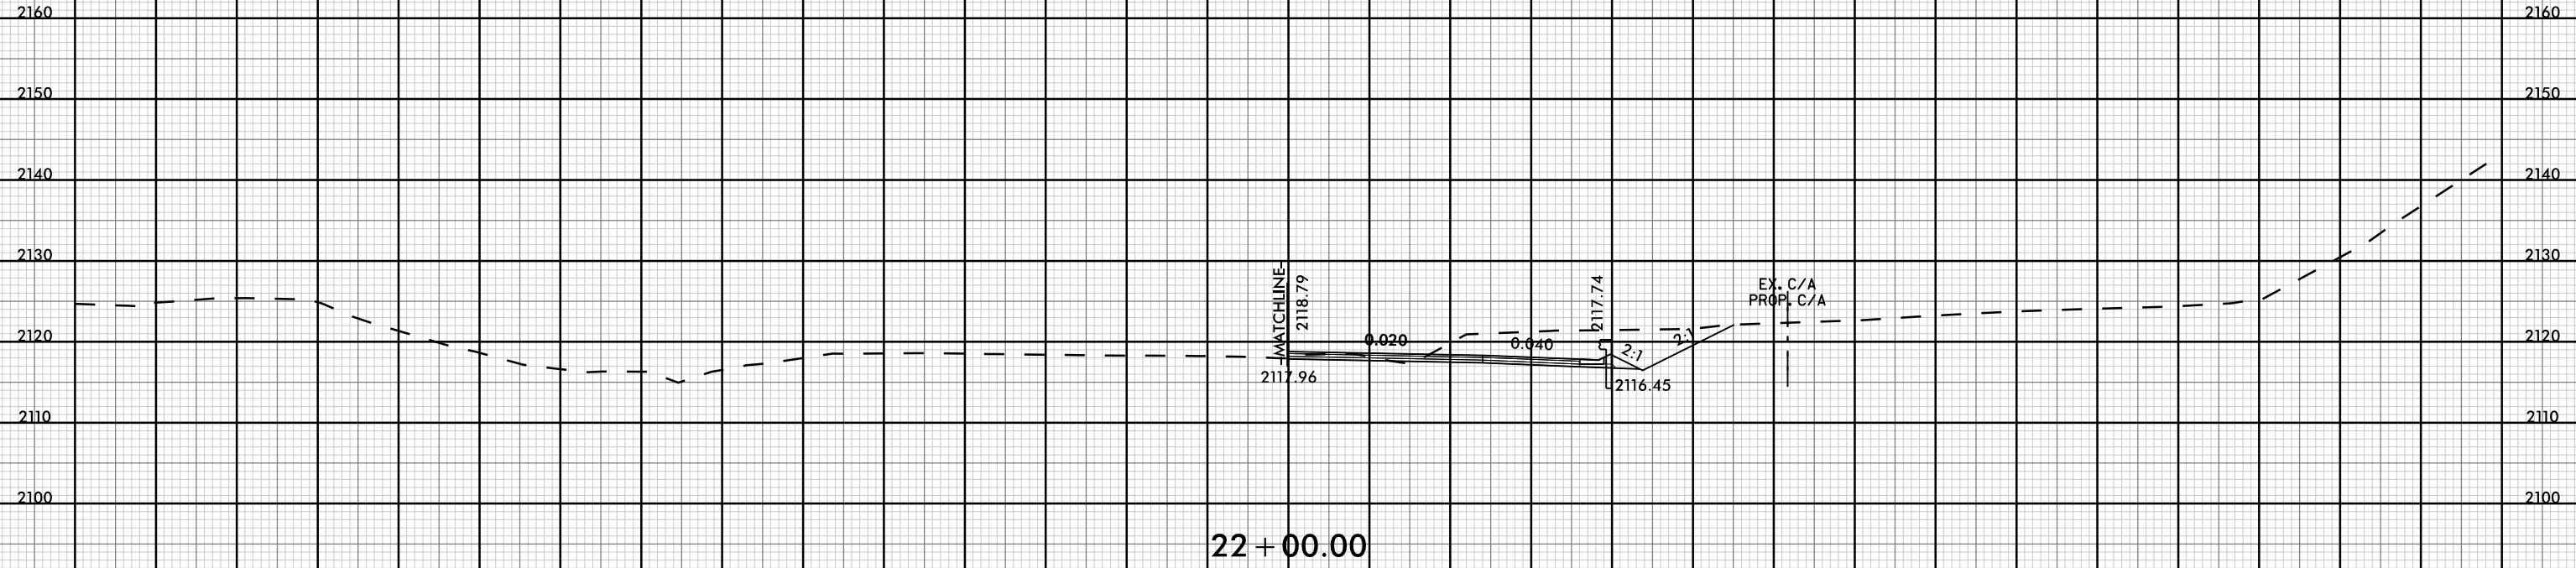

150 140 130 120 110 100 90 80 70 60 50 40 30 20 10 0 10 20 30 40 50 60 70 80 90 100 110 120 130 140 150

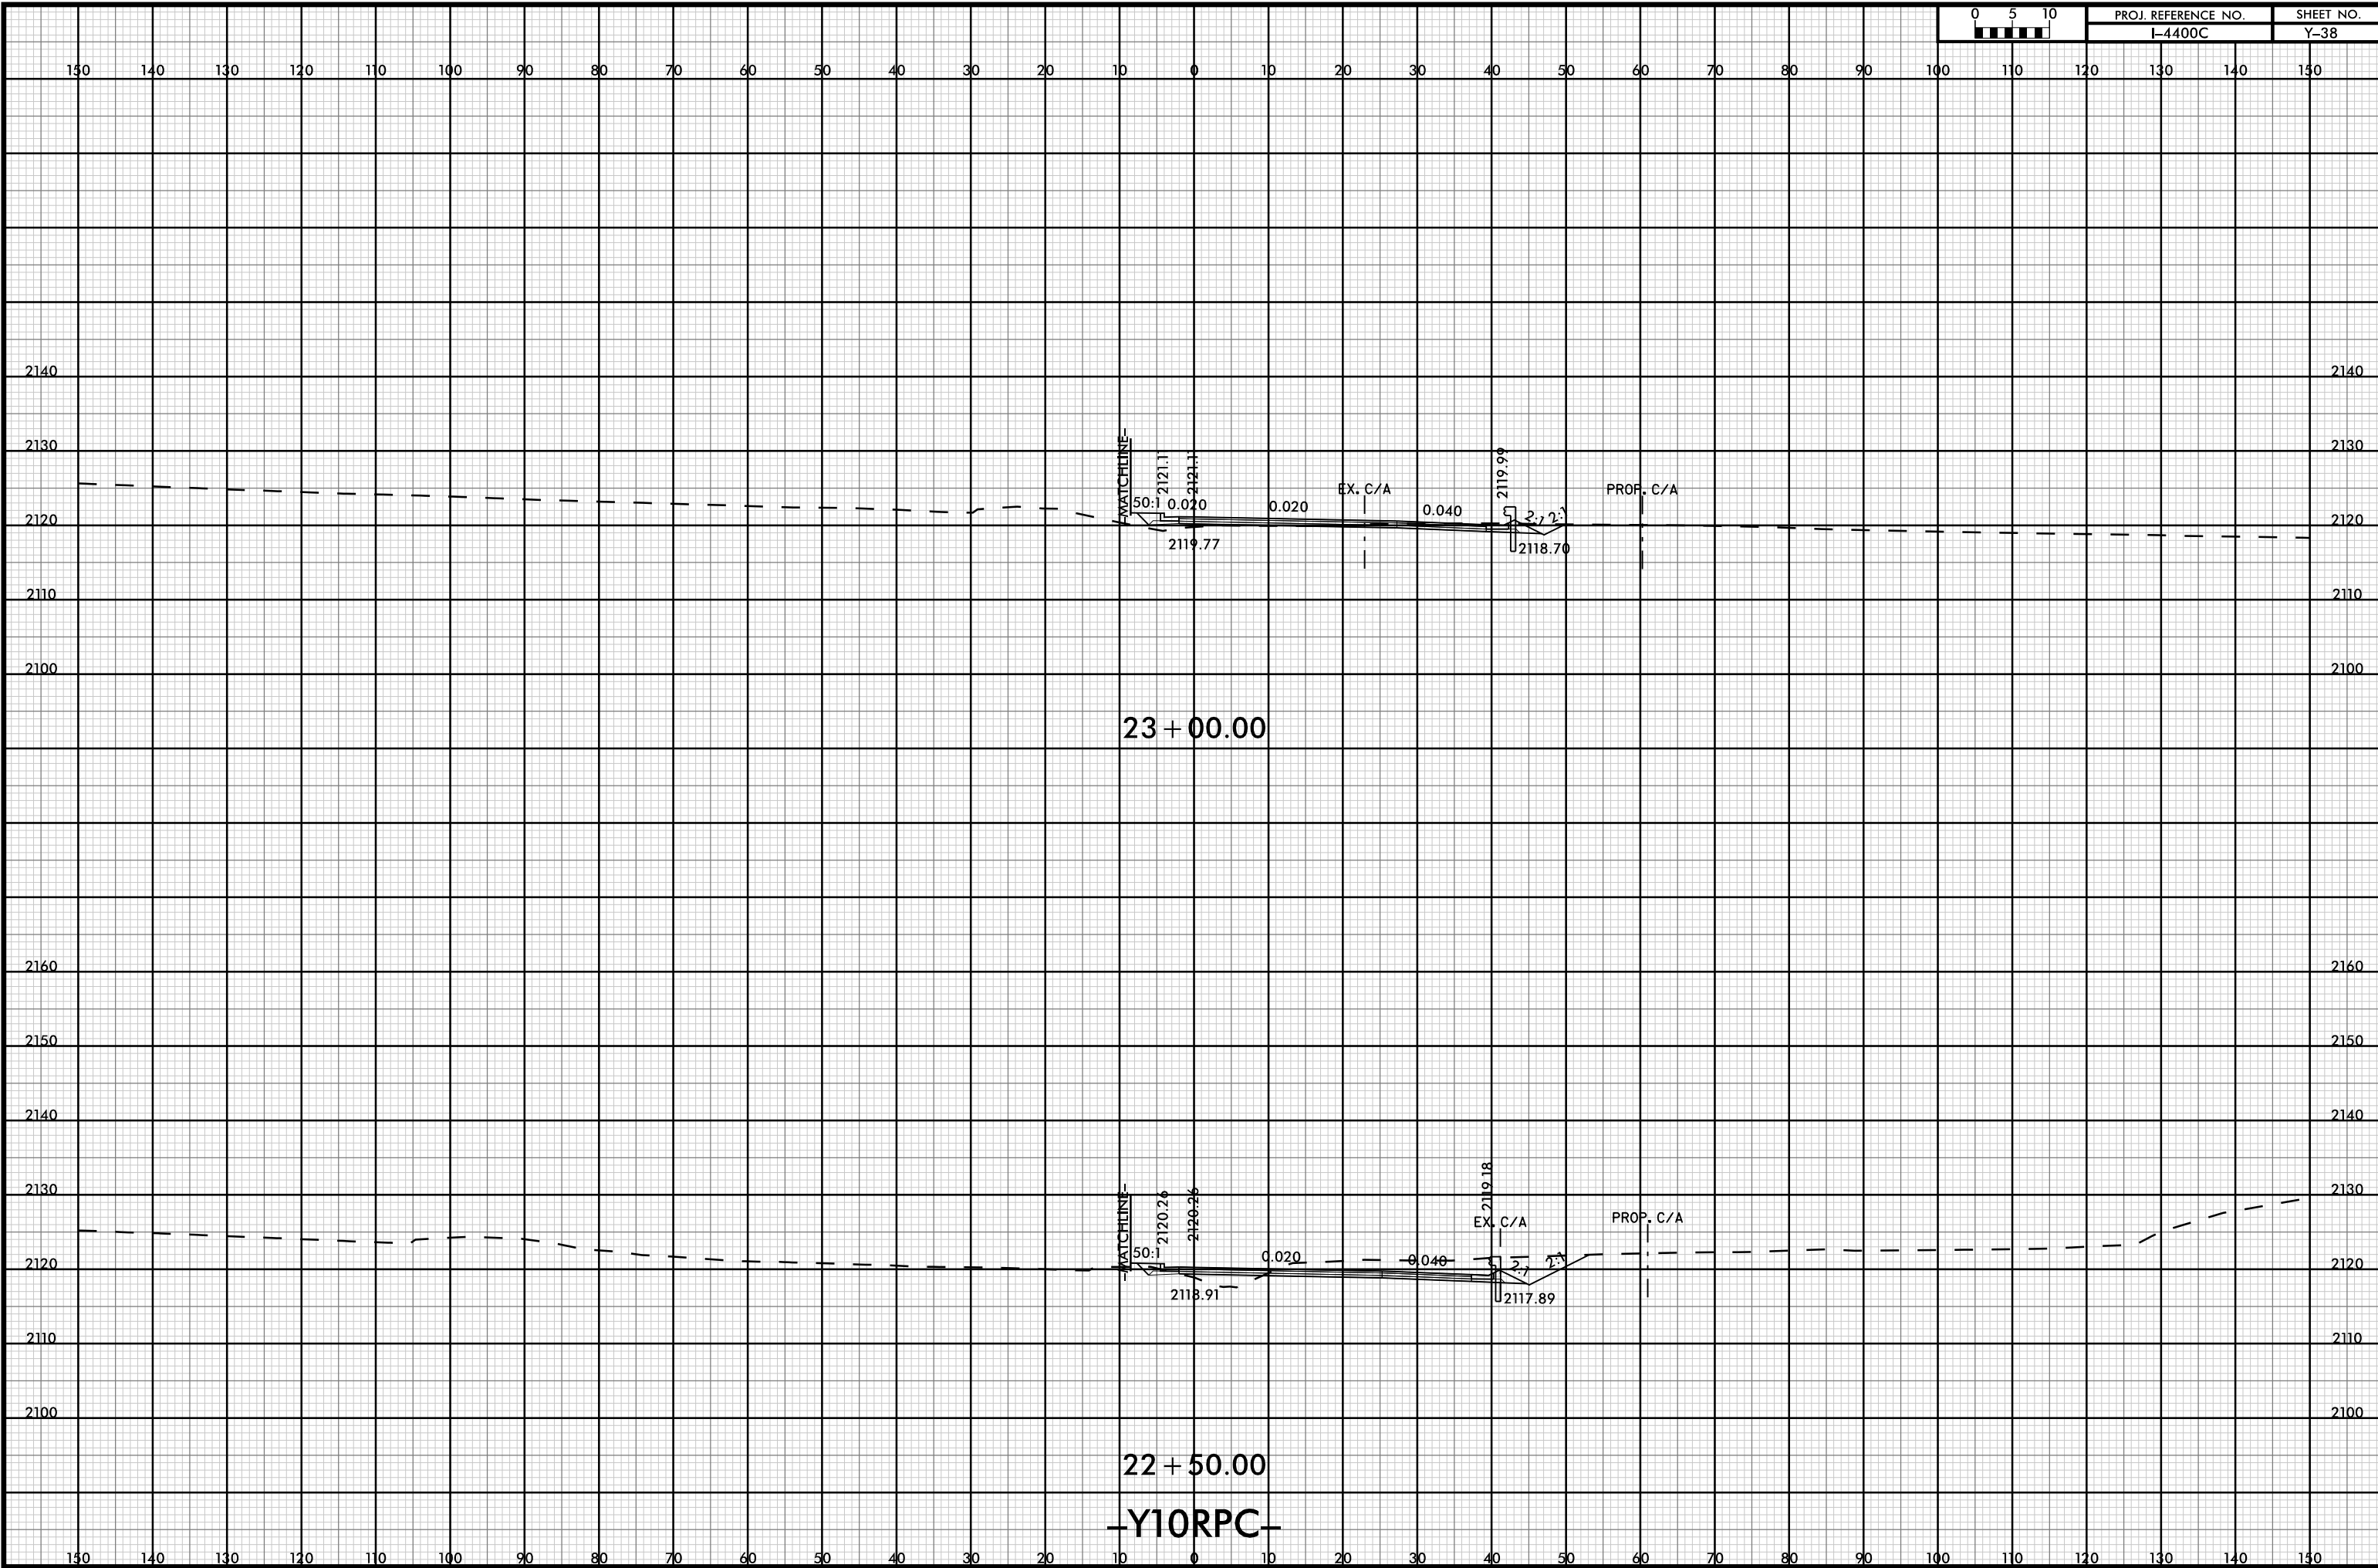

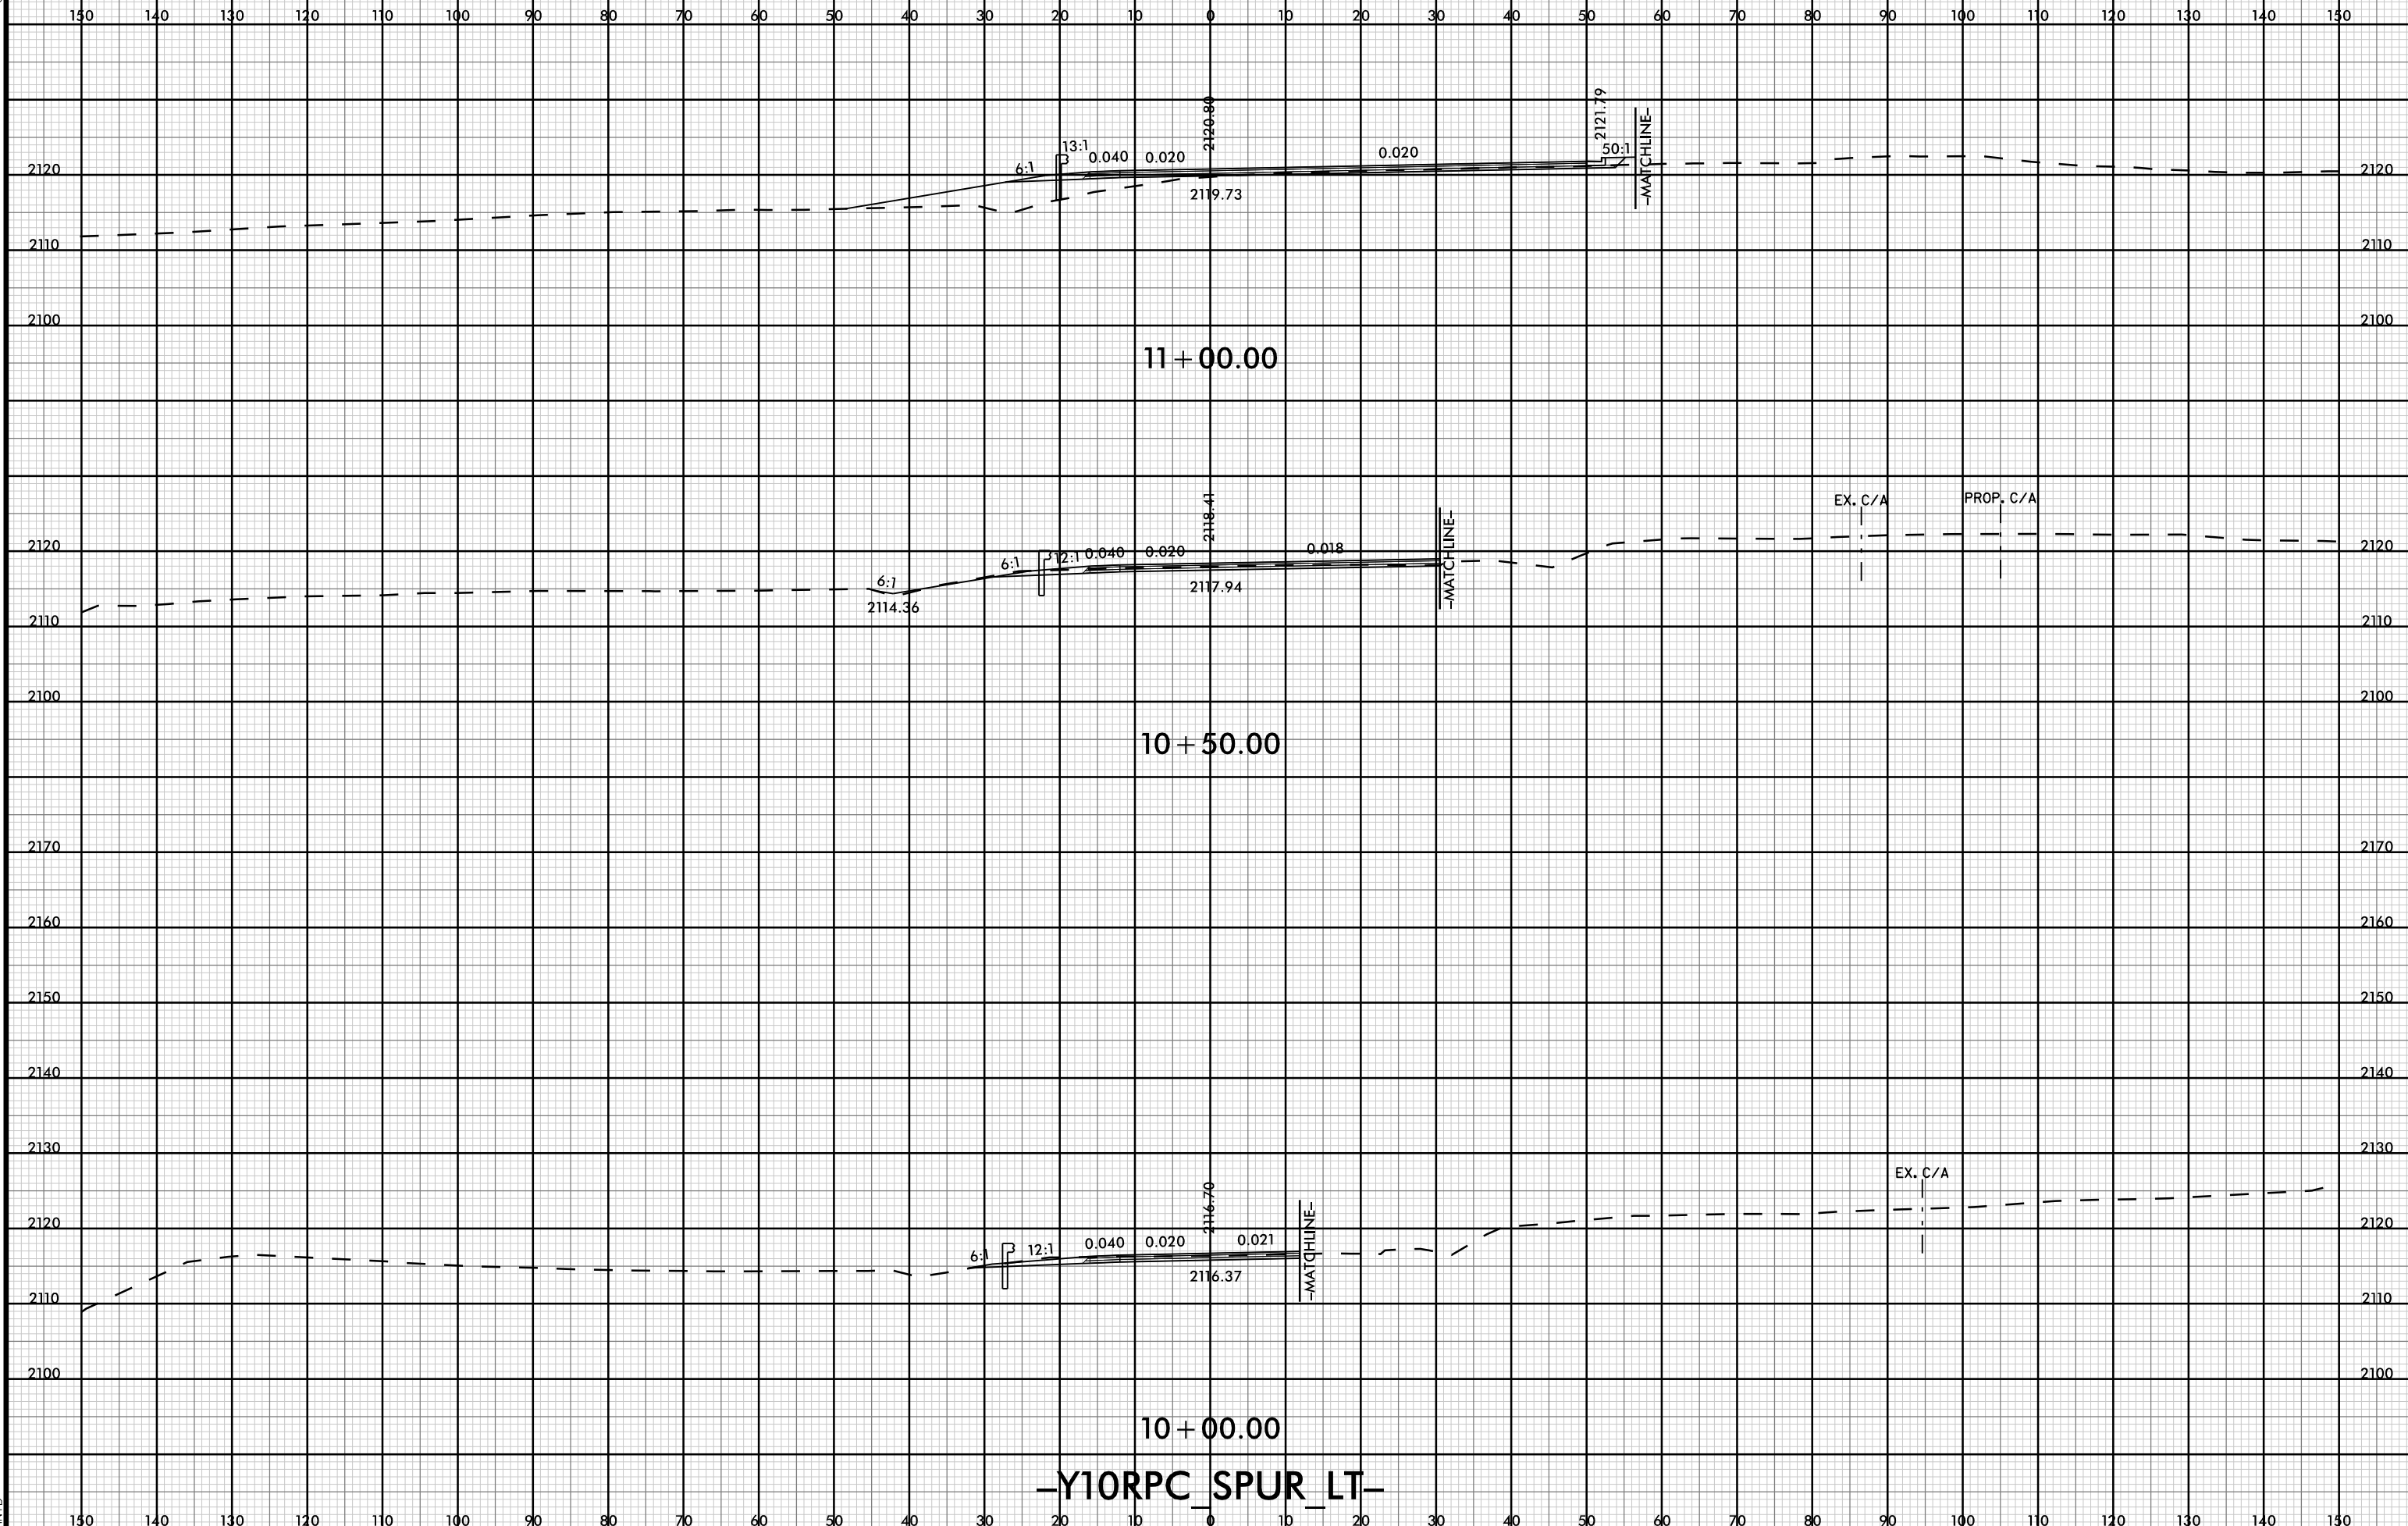

-Y10RPC_SPUR_LT-