
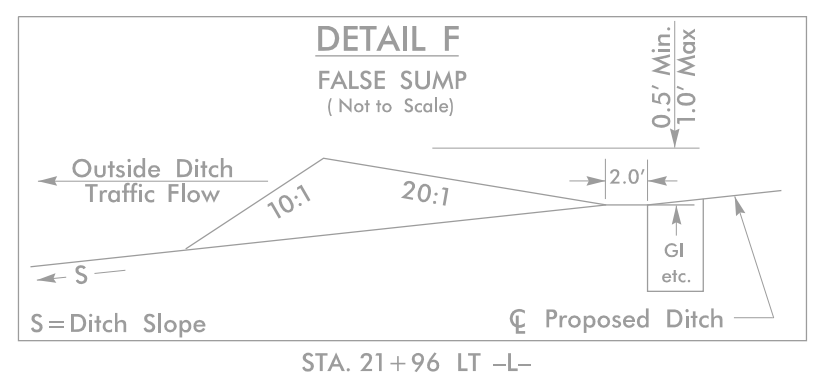


PROJECT REFERENCE NO.	SHEET NO.
R-5812	EC-09/CONST.04
RW SHEET NO.	
ROADWAY DESIGN ENGINEER	HYDRAULICS ENGINEER

HDR HDR Engineering, Inc. of the Carolinas
 555 Fayetteville St. Suite 900 Raleigh, N.C. 27601
 N.C.B.E.L.S. License Number: F-0116

FINAL EROSION CONTROL FOR
 CONSTRUCTION SHEET 04

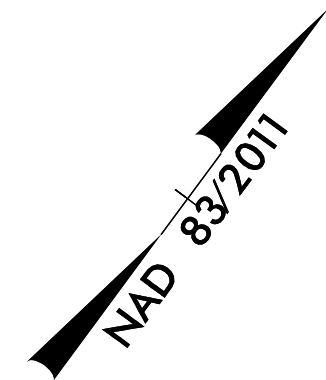

INSTALL MATTING FOR
 EROSION CONTROL IN
 ALL ROADWAY DITCH LINES
 FOR QUICK STABILIZATION.

BEGIN TIP PROJECT R-5812
 -L- POT Sta. 10 +36.85

-L- POT Sta. 9+00.00
 BEGIN CONSTRUCTION
 -L- POT Sta. 9+28.50

MATCHLINE -L- STA. 22+00, SEE SHEET 5

PLOT DRIVER: NCDOT_pdf_color_eng_100.plt
 USER: MMCNAMARA
 FILE: NCDOT\2015\NCDOT_East_Reg_Div_Planning_Design\LSA\NCDOT-R-5812_US_13_Widening\6.0_CAD_BIM\6.2_Work\In_Progress\R-5812_Hydraulics\EROSTON_CONTROL_NR5812_HYD_EC_PSH.dgn
 PENTABLE: NCDOT_EC_FINAL_BW.tbl
 TIME: 5:46:24 PM
 DATE: 6/3/2019
 REVISIONS

DRIVEWAY RADII 50' UNLESS OTHERWISE NOTED
 SEE SHEET NO 9 FOR -L- PROFILE