


|   |                     |
|---|---------------------|
| PROJECT REFERENCE NO.<br>R-5812   | SHEET NO.<br>SIGN-7 |
|   |                     |
| 6/19/2019   |                     |
| <b>DOCUMENT NOT CONSIDERED FINAL<br/>UNLESS ALL SIGNATURES COMPLETED</b>  |                     |
|   |                     |
| HDR Engineering, Inc. of the Carolinas<br>555 Fayetteville St. Suite 900 Raleigh, N.C. 27601<br>N.C.B.E.L.S. License Number: F-0116 |                     |

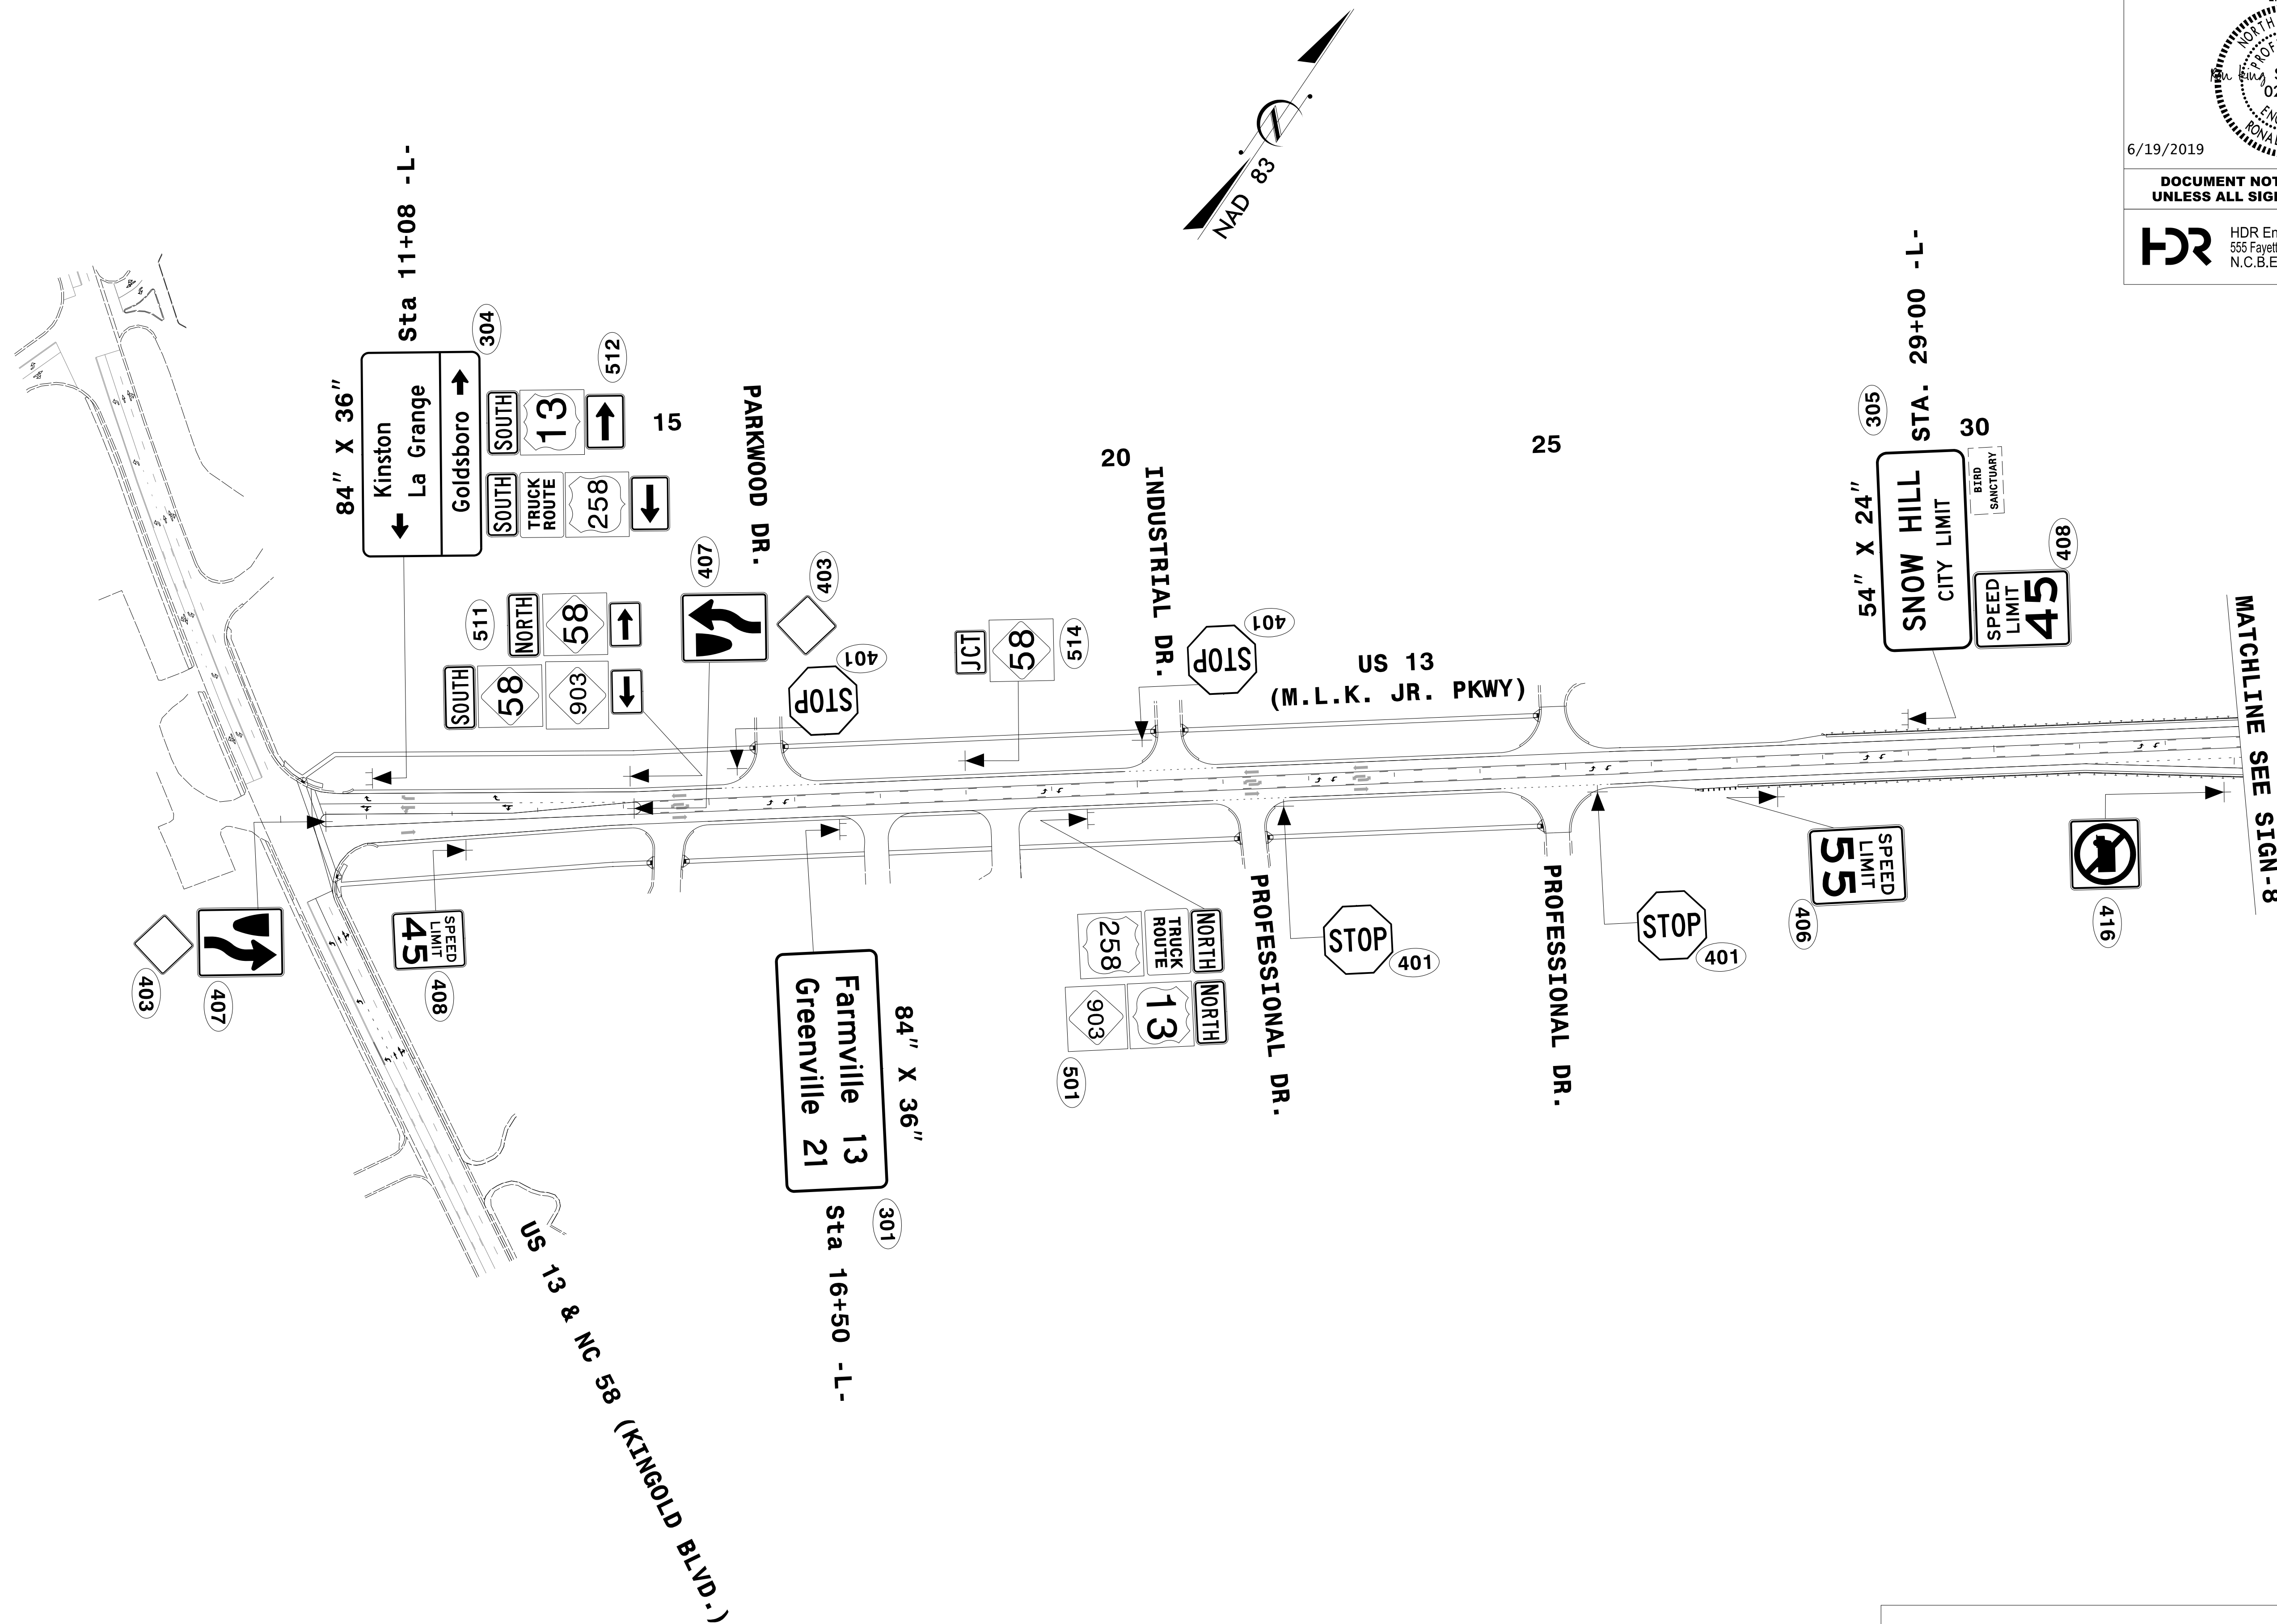

REVISIONS

PLOT DRIVER: \$PLTDRV\$  
 USER: \$USER\$  
 FILE: \$PWVAVULTPATHDESC\$  
 PENTABLE: \$PENTBL\$  
 TIME: \$TIME\$  
 DATE: \$DATE\$

**PROPOSED**